


Elevație/ Elevation
Scara 1:200/Scale 1:200

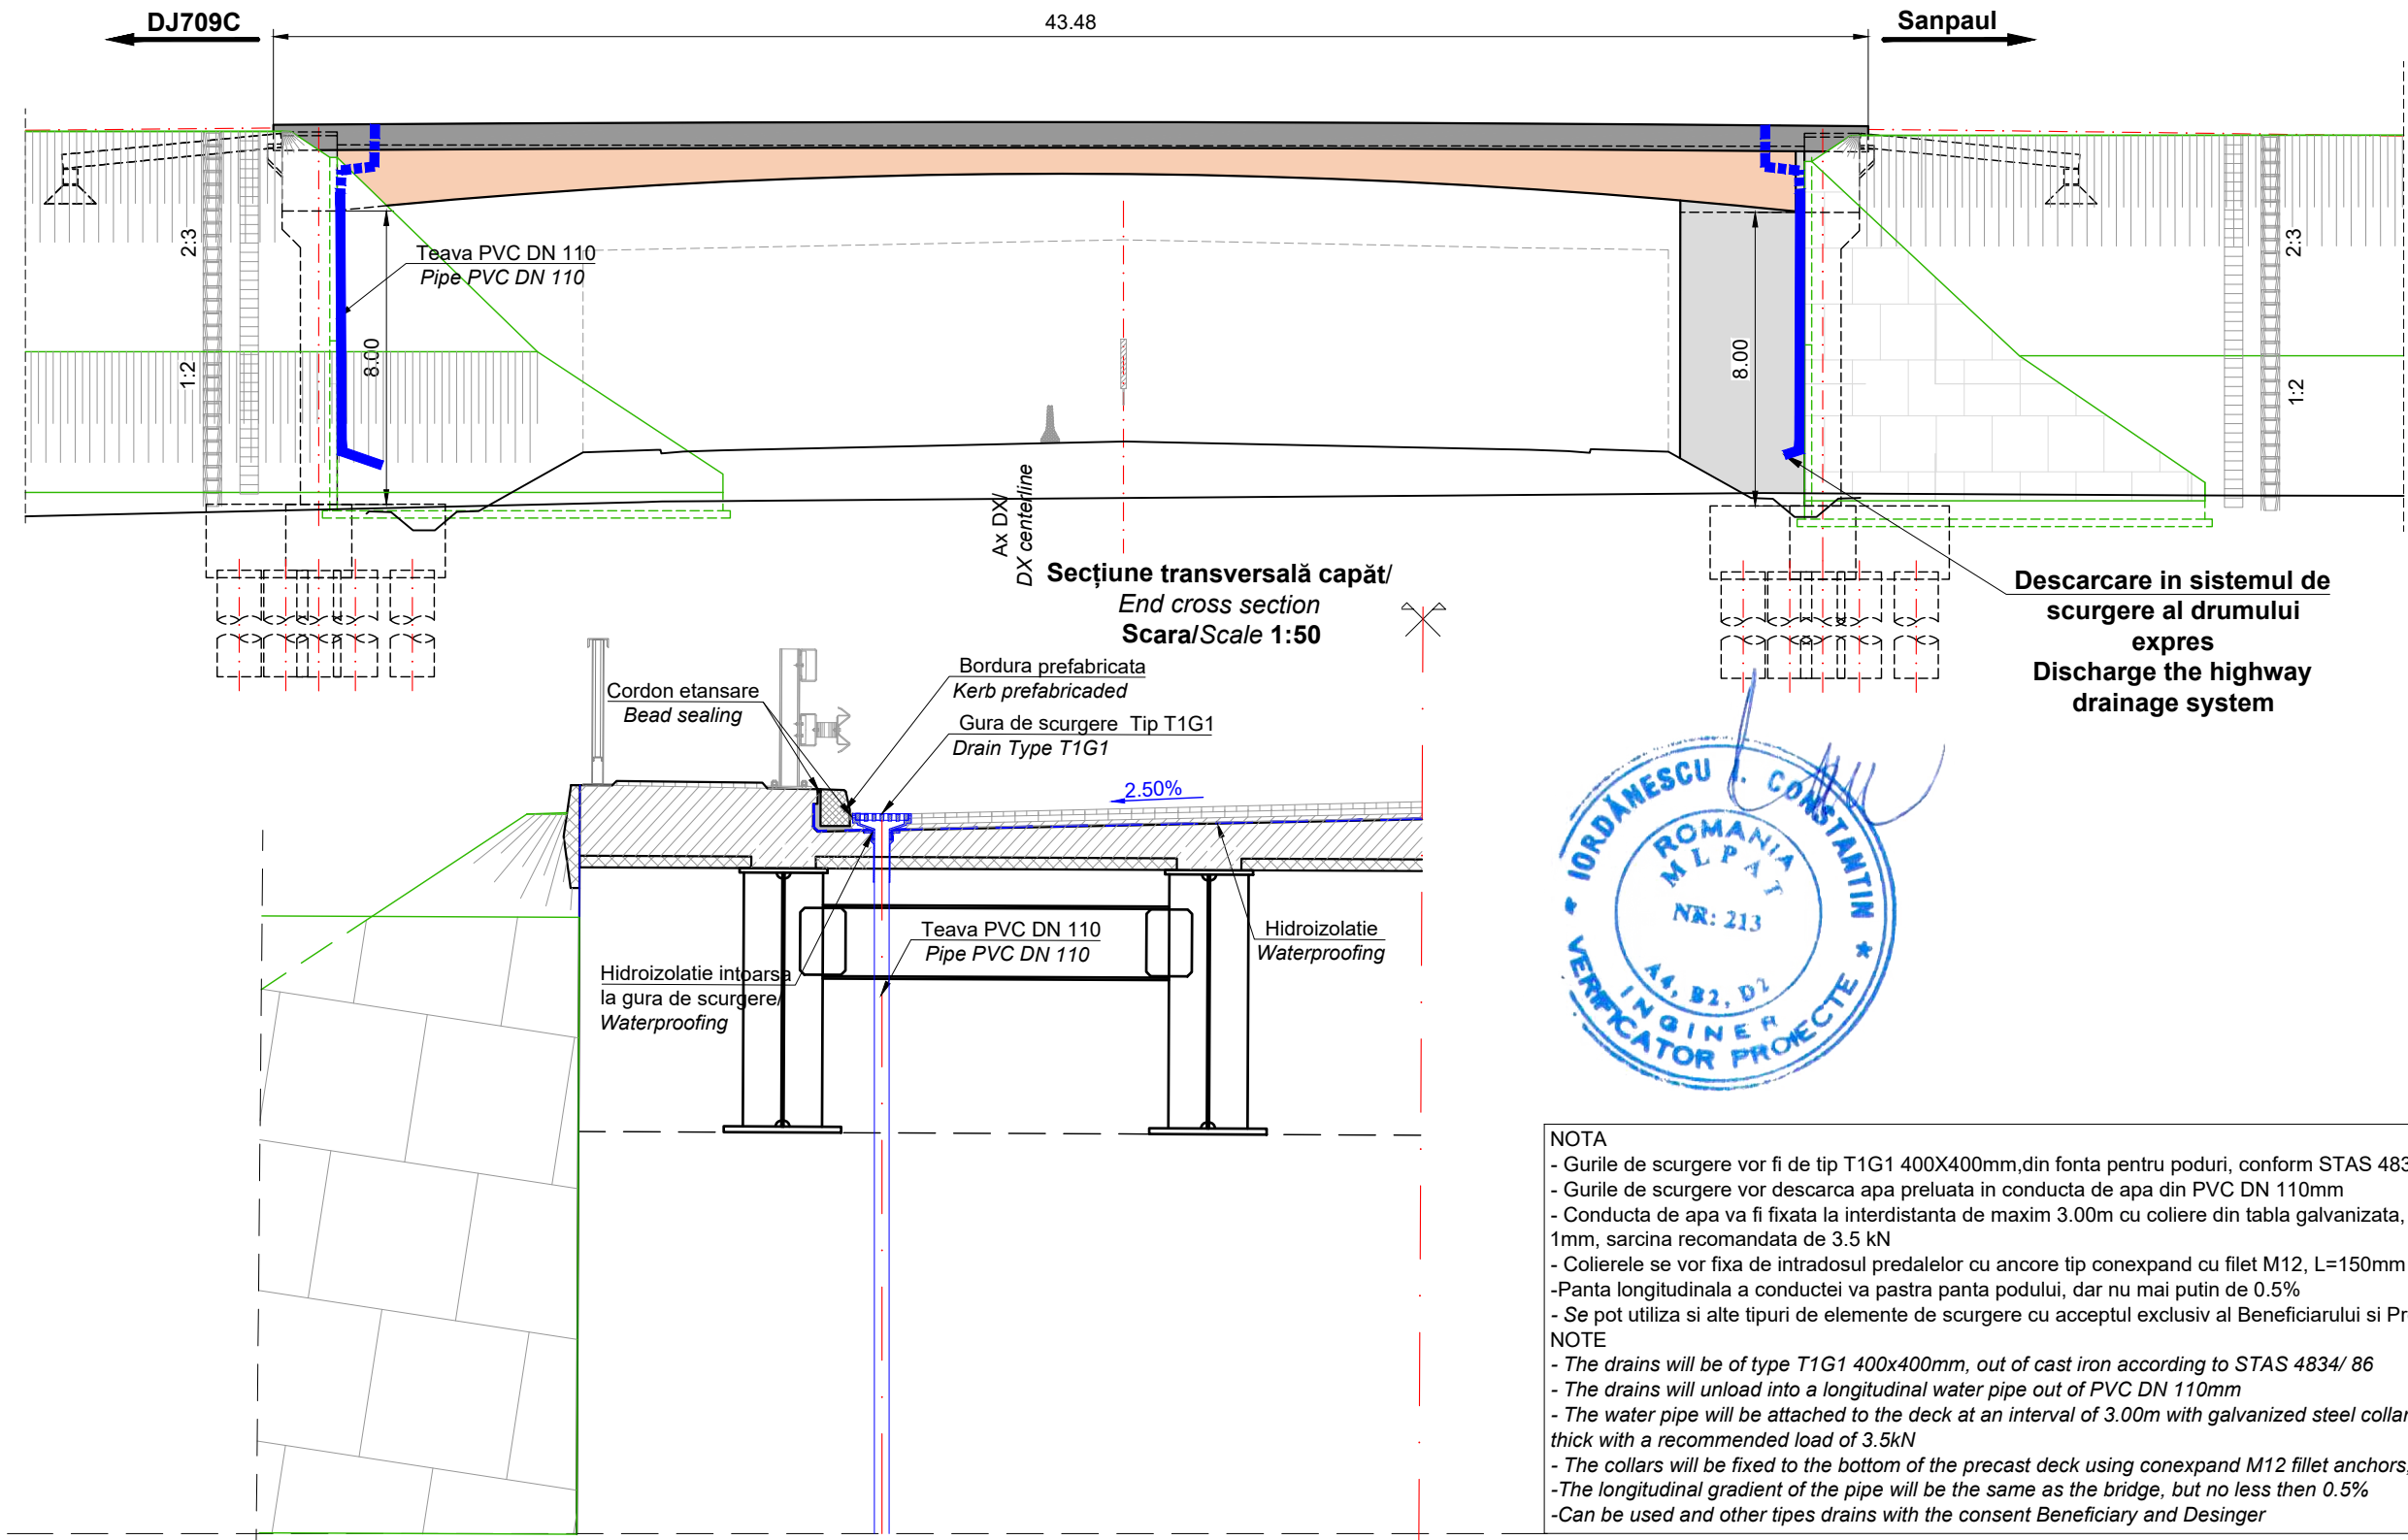

NOTA

- Gurile de scurgere vor fi de tip T1G1 400x400mm, din fontă pentru poduri, conform STAS 4834/ 86
- Gurile de scurgere vor descarca apa preluată în conducta de apă din PVC DN 110mm
- Conducta de apă va fi fixată la interdistanță de maxim 3.00m cu coliere din tablă galvanizată, grosime minimă 1mm, sarcină recomandată de 3.5 kN
- Colierele se vor fixa de intradosul predalelor cu ancore tip conexpand cu filet M12, L=150mm
- Panta longitudinală a conductei va păstra panta podului, dar nu mai puțin de 0.5%
- Se pot utiliza și alte tipuri de elemente de scurgere cu acceptul exclusiv al Beneficiarului și Proiectantului.

NOTE

- The drains will be of type T1G1 400x400mm, out of cast iron according to STAS 4834/ 86
- The drains will unload into a longitudinal water pipe out of PVC DN 110mm
- The water pipe will be attached to the deck at an interval of 3.00m with galvanized steel collars, minimum 1mm thick with a recommended load of 3.5kN
- The collars will be fixed to the bottom of the precast deck using conexpand M12 fillet anchors, L=150mm
- The longitudinal gradient of the pipe will be the same as the bridge, but no less than 0.5%
- Can be used and other types drains with the consent Beneficiary and Designer

PROIECTANT / DESIGNER: S.C. CONSTRANS S.R.L.	BENEFICIAR / BENEFICIARY: MUNICIPIUL ARAD, MUNICIPIUL ORADEA, CONSILIUL JUDETEAN ARAD, CONSILIUL JUDETEAN BIHOR CNAIR	FUNCTIA / POSITION: COORDONATOR DE PROIECT / PROJECT MANAGER	NUME / NAME: ing. S. VEACESLAV	SEMNATURA / SIGNATURE: 	Titlu planșă / Drawing title: Scurgerea apelor Water Drainage	REV/	DATA/	DETALII REVIZIE /	PROIECTAT /
						R00	11.2023	P.T.E.	Consitrans
	INVESTITIA / INVESTMENT: ACTUALIZARE/COMPLETARE/REVIZUIRE (S.F. + P.A.C. + P.O.E + P.T.E.) "DRUM EXPRES ARAD ORADEA" ACTUALIZATION/COMPLETION (S.F. + P.A.C. + P.O.E + P.T.E.) "EXPRESS ROAD ARAD ORADEA"	SEF PROIECT SPECIALITATE / TEAM LEADER ing. D. COVELTIR	PROIECTAT / DESIGNER: ing. V. URDAREANU		LUCRARI DE POD / BRIDGE WORKS Pasaj pe DE peste DX la km 64+324 Bridge on DE at km over DX at km 64+324				
						Contract /Contract: 14724/01.07.2021 Project /Project no.: 001/2021	Data / Date: 11.2023	Scara /Scale: 1:200 1:50	VERIFICAT / INTERNAL CHECKER: ing. D. COVELTIR