



TRASARE RADIER CULEE "C1"				
Pct.	X-(EST)	Y-(NORD)	Z	
S38b-C1-R01	233221.40	569592.24	88.59	
S38b-C1-R02	233219.60	569592.19	88.59	
S38b-C1-R03	233219.28	569603.67	88.59	
S38b-C1-R04	233221.08	569603.72	88.59	
TRASARE PILOTI CULEE "C1"				
Pct.	X-(EST)	Y-(NORD)	Zsup	Zinf
S38b-C1-P01	233220.21	569602.59	88.69	68.69
S38b-C1-P02	233220.30	569599.55	88.69	68.69
S38b-C1-P03	233220.39	569596.37	88.69	68.69
S38b-C1-P04	233220.47	569593.32	88.69	68.69

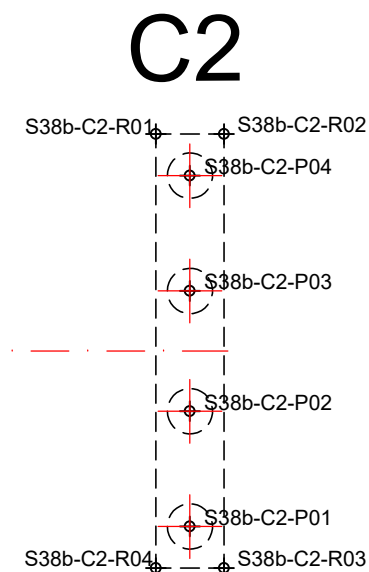

TRASARE RADIER CULEE "C2"				
Pct.	X-(EST)	Y-(NORD)	Z	
S38b-C2-R01	233180.42	569591.09	88.10	
S38b-C2-R02	233178.62	569591.04	88.10	
S38b-C2-R03	233178.30	569602.52	88.10	
S38b-C2-R04	233180.10	569602.57	88.10	
TRASARE PILOTI CULEE "C2"				
Pct.	X-(EST)	Y-(NORD)	Zsup	Zinf
S38b-C2-P01	233179.23	569601.44	88.20	68.20
S38b-C2-P02	233179.31	569598.40	88.20	68.20
S38b-C2-P03	233179.40	569595.22	88.20	68.20
S38b-C2-P04	233179.49	569592.17	88.20	68.20

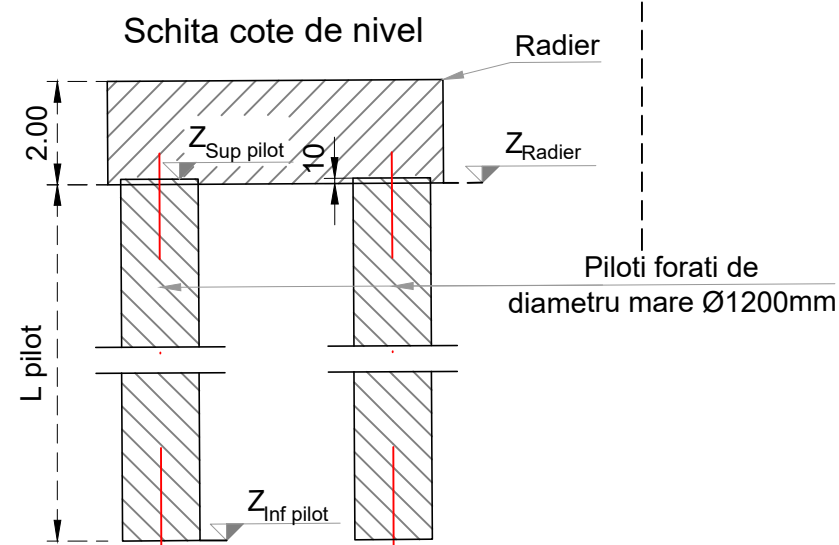

PROIECTANT / DESIGNER:
S.C. CONSITRANS S.R.L.



BENEFICIAR / BENEFICIARY:
MUNICIPIUL ARAD, MUNICIPIUL ORADEA, CONSILIUL JUDETEAN ARAD, CONSILIUL JUDETEAN BIHOR CNAIR

FUNCTIA / POSITION:
COORDONATOR DE PROIECT / PROJECT MANAGER

NUME / NAME:
ing. S. VEACESLAV

SEMNATURA / SIGNATURE:
[Signature]

Titlu plansa / Drawing title:
Plan trasare
Layout plan

REV. / REV.:
R00

DATA / DATE:
11.2023

DETALII REVIZIE / REVISION DETAILS:
P.T.E.

PROIECTAT / DESIGNER:
Consitrans

INVESTITIA / INVESTMENT:
ACTUALIZARE/COMPLETARE/REVIZUIRE (S.F. + P.A.C. + P.O.E + P.T.E.) "DRUM EXPRES ARAD ORADEA"
ACTUALIZATION/COMPLETION (S.F. + P.A.C. + P.O.E + P.T.E.) "EXPRESS ROAD ARAD ORADEA"

SEF PROIECT SPECIALITATE / TEAM LEADER

ing. D. COVELTIR

[Signature]

Pasaj pe DE peste DX la km 66+815
Bridge on DE over DX at km 66+815

FAZA PROIECTARE / DESIGN STAGE:
PROIECT TEHNIC DE EXECUTIE / EXECUTION TECHNICAL PROJECT

PROIECTAT / DESIGNER:

ing. V. URDAREANU

[Signature]

LUCRARI DE POD / BRIDGE WORKS

Contract / Contract: 14724/01.07.2021
Data / Date: 11.2023
Scara / Scale: 1:200

VERIFICAT / INTERNAL CHECKER:

ing. D. COVELTIR

[Signature]

Cod plansa / Drawing code:
CST-0121-PTE-0-DX- 02-P38b-PTR-01-R00



UNIUNEA EUROPEANA



GUVERNUL ROMANIEI



Instrumente Structurale 2014-2020

PROIECT CO-FINANȚAT DIN FONDUL DE COEZIUNE, PRIN PROGRAMUL OPERAȚIONAL INFRASTRUCTURĂ MARE / PROJECT CO-FINANCED FROM THE COHESION FUND, THROUGH THE LARGE INFRASTRUCTURE OPERATIONAL PROGRAM