

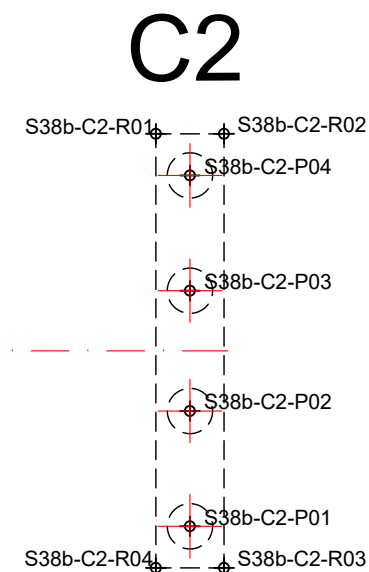


TRASARE RADIER CULEE "C1"				
Pct.	X-(EST)	Y-(NORD)	Z	
S38b-C1-R01	233221.40	569592.24	88.59	
S38b-C1-R02	233219.60	569592.19	88.59	
S38b-C1-R03	233219.28	569603.67	88.59	
S38b-C1-R04	233221.08	569603.72	88.59	
TRASARE PILOTI CULEE "C1"				
Pct.	X-(EST)	Y-(NORD)	Zsup	Zinf
S38b-C1-P01	233220.21	569602.59	88.69	63.59
S38b-C1-P02	233220.30	569599.55	88.69	63.59
S38b-C1-P03	233220.39	569596.37	88.69	63.59
S38b-C1-P04	233220.47	569593.32	88.69	63.59

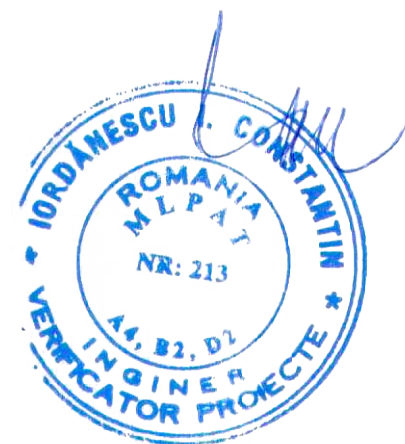

TRASARE RADIER CULEE "C2"				
Pct.	X-(EST)	Y-(NORD)	Z	
S38b-C2-R01	233180.42	569591.09	88.10	
S38b-C2-R02	233178.62	569591.04	88.10	
S38b-C2-R03	233178.30	569602.52	88.10	
S38b-C2-R04	233180.10	569602.57	88.10	
TRASARE PILOTI CULEE "C2"				
Pct.	X-(EST)	Y-(NORD)	Zsup	Zinf
S38b-C2-P01	233179.23	569601.44	88.20	63.10
S38b-C2-P02	233179.31	569598.40	88.20	63.10
S38b-C2-P03	233179.40	569595.22	88.20	63.10
S38b-C2-P04	233179.49	569592.17	88.20	63.10

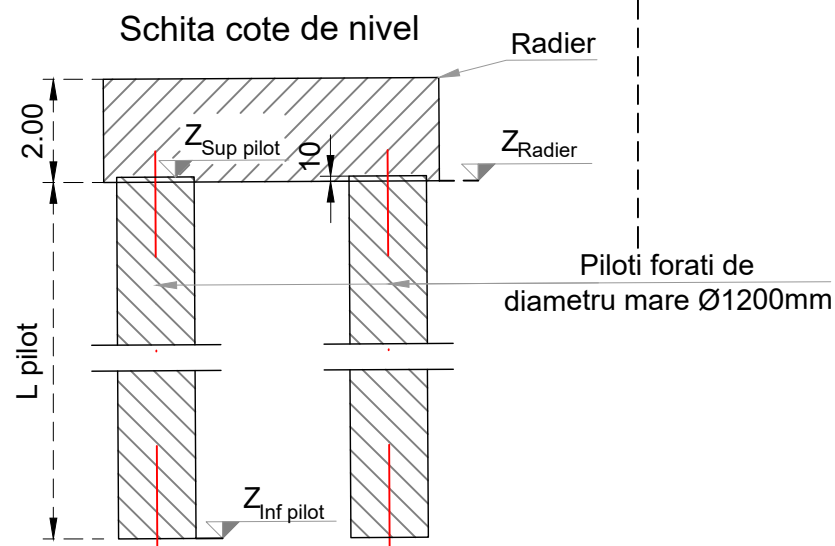

PROIECTANT / DESIGNER: S.C. CONSTRANS S.R.L.	BENEFICIAR / BENEFICIARY: MUNICIPIUL ARAD, MUNICIPIUL ORADEA, CONSILIUL JUDETEAN ARAD, CONSILIUL JUDETEAN BIHOR CNAIR	FUNCTIA / POSITION: COORDONATOR DE PROIECT / PROJECT MANAGER	NUME / NAME: ing. S. VEACESLAV	SEMNATURA / SIGNATURE: 	Titlu plansa / Drawing title: Plan trasare Layout plan	REV. / REV.: R00	DATA / DATE: 11.2023	DETALII REVIZIE / REVISION DETAILS: P.T.E.	PROIECTAT / DESIGNER: Constrans
		INVESTITIA / INVESTMENT: ACTUALIZARE/COMPLETARE/REVIZUIRE (S.F. + P.A.C. + P.O.E + P.T.E.) "DRUM EXPRES ARAD ORADEA" ACTUALIZATION/COMPLETION (S.F. + P.A.C. + P.O.E + P.T.E.) "EXPRESS ROAD ARAD ORADEA"	SEF PROIECT SPECIALITATE / TEAM LEADER: ing. D. COVELTIR			FAZA PROIECTARE / DESIGN STAGE: PROIECT TEHNIC DE EXECUTIE / EXECUTION TECHNICAL PROJECT	PROIECTAT / DESIGNER: ing. V. URDAREANU	LUCRARI DE POD / BRIDGE WORKS	
	Contract / Contract: 14724/01.07.2021 Project / Project no.: 001/2021	Data / Date: 11.2023	Scara / Scale: 1:200	VERIFICAT / INTERNAL CHECKER: ing. D. COVELTIR		Cod plansa / Drawing code: CST-0121-PTE-0-DX- 02-P38b-PTR-01-R00			