



# Dispunere predale prefabricate / Arrangement of precast concrete deck panels

Scara/ Scale 1:200

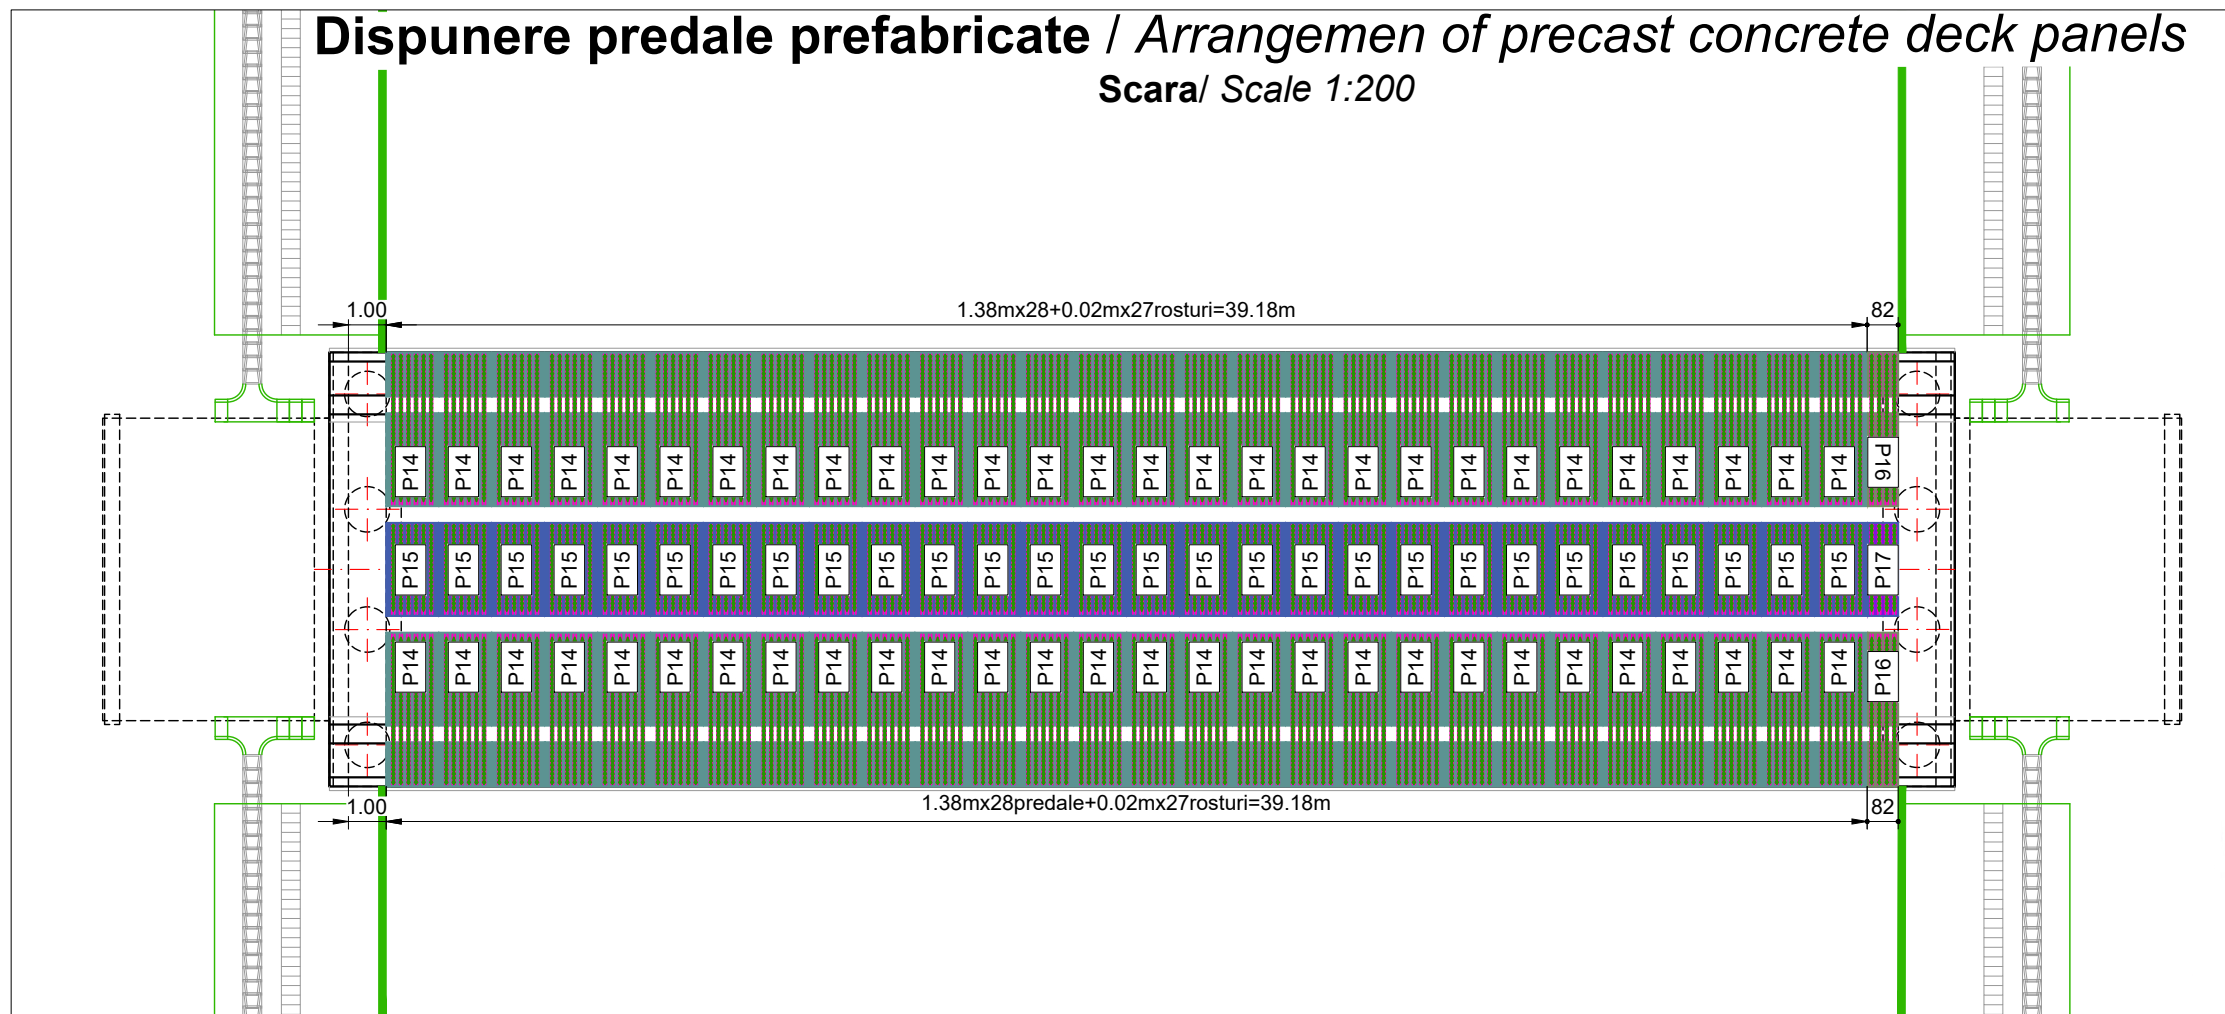

# Secțiune transversală/ Cross section

Scara/ Scale 1:50

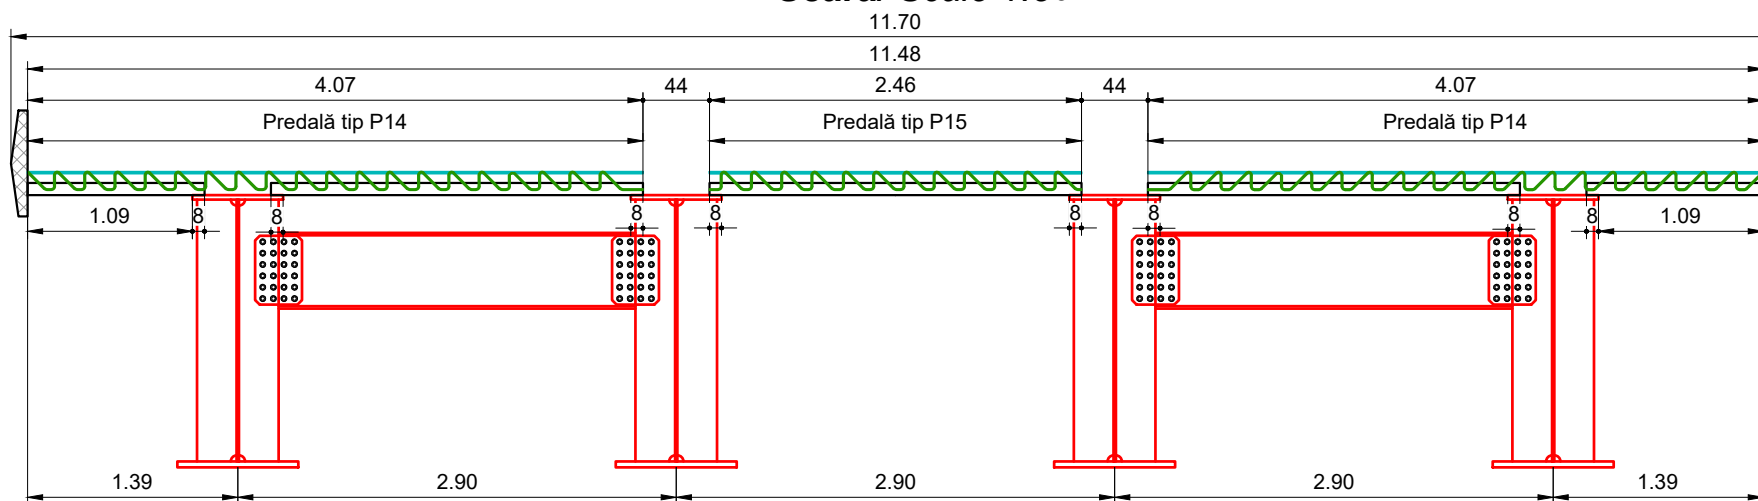

Centralizator Predale				
Tip Predală	Predale tip P14	Predale tip P15	Predale tip P16	Predale tip P17
Nr. Predală	56	28	2	1

PROIECTANT / DESIGNER:  
S.C. CONSTRANS S.R.L.



BENEFICIAR / BENEFICIARY:  
MUNICIPIUL ARAD, MUNICIPIUL ORADEA, CONSILIUL JUDETEAN ARAD, CONSILIUL JUDETEAN BIHOR CNAIR

FUNCTIA / POSITION:

NUME / NAME:

SEMNATURA / SIGNATURE:

Titlu plansa / Drawing title:

REV/REV.

DATA/DATE:

DETALII REVIZIE / REVISION DETAILS:

PROIECTAT / DESIGNER:

INVESTITIA / INVESTMENT:  
ACTUALIZARE/COMPLETARE/REVIZUIRE (S.F. + P.A.C. + P.O.E + P.T.E.) "DRUM EXPRES ARAD ORADEA"  
ACTUALIZATION/COMPLETION (S.F. + P.A.C. + P.O.E + P.T.E.) "EXPRESS ROAD ARAD ORADEA"

FAZA PROIECTARE / DESIGN STAGE:  
PROIECT TEHNIC DE EXECUTIE / EXECUTION TECHNICAL PROJECT

COORDONATOR DE PROIECT / PROJECT MANAGER

ing. S. VEACESLAV

ing. D. COVELTIR

Dispunere predale prefabricate  
Arrangement of precast concrete deck panels

R00

11.2023

P.T.E.

Constrians



PROIECT CO-FINANȚAT DIN FONDUL DE COEZIUNE, PRIN PROGRAMUL OPERAȚIONAL INFRASTRUCTURĂ MARE / PROJECT CO-FINANCED FROM THE COHESION FUND, THROUGH THE LARGE INFRASTRUCTURE OPERATIONAL PROGRAM

Contract /Contract: 14724/01.07.2021  
Project /Project no.: 001/2021

Data /Date: 11.2023

Scara /Scale: 1:200  
1:50

PROIECTAT / DESIGNER:  
VERIFICAT / INTERNAL CHECKER:

ing. V. URDAREANU  
ing. D. COVELTIR

ing. V. URDAREANU  
ing. D. COVELTIR

LUCRARI DE POD / BRIDGE WORKS

Cod plansa / Drawing code:

CST-0121-PTE-0-DX-02-P38b-CDP-01-R00