



Vedere plană/ Plan view  
Scara 1:200/Scale 1:200

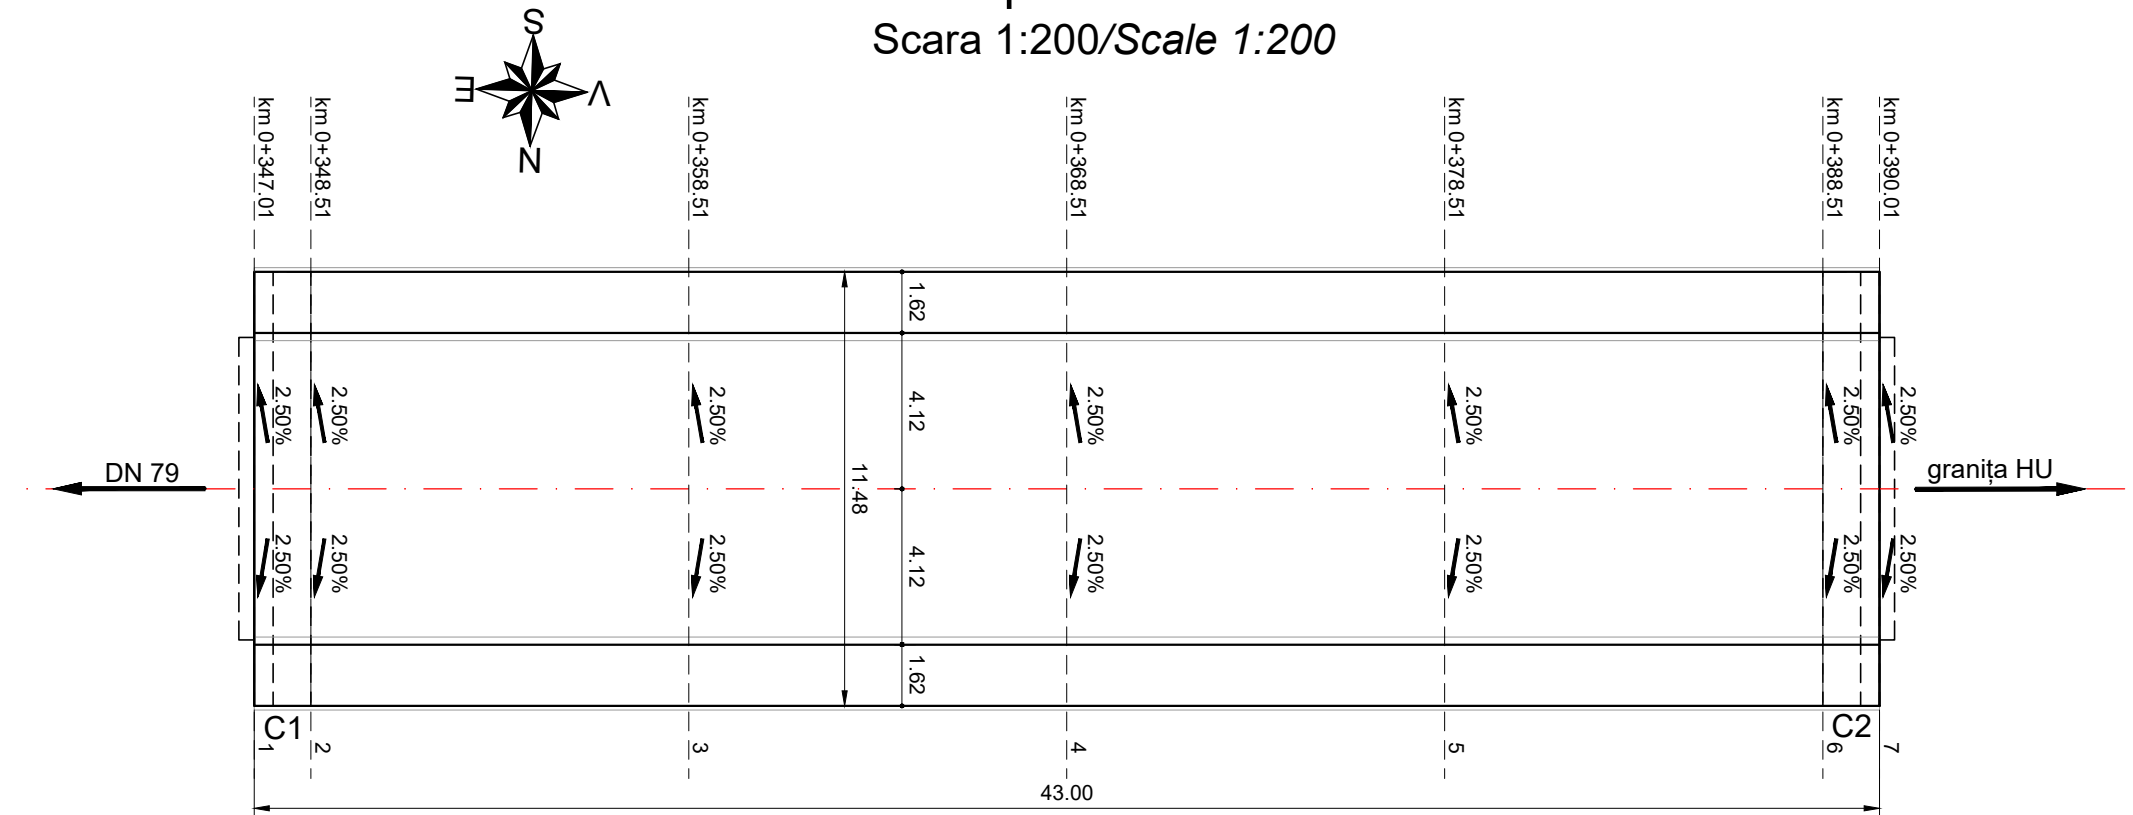


Secțiune	Panta transversala		Cota placa suprabetonare								
	fir stanga (+ pt \ ; - pt /)	fir dreapta (+ pt \ ; - pt /)	Fir stanga				E	Fir dreapta			
			As	Bs	Cs	Ds		Ad	Bd	Cd	Dd
1	-2.50%	-2.50%	101.128	101.418	101.438	100.738	101.231	101.128	101.418	101.438	100.738
2	-2.50%	-2.50%	101.144	101.434	101.454	100.754	101.247	101.144	101.434	101.454	100.754
3	-2.50%	-2.50%	101.222	101.512	101.532	100.832	101.325	101.222	101.512	101.532	100.832
4	-2.50%	-2.50%	101.249	101.540	101.559	100.859	101.352	101.249	101.540	101.559	100.859
5	-2.50%	-2.50%	101.227	101.518	101.537	100.837	101.330	101.227	101.518	101.537	100.837
6	-2.50%	-2.50%	101.155	101.445	101.465	100.765	101.258	101.155	101.445	101.465	100.765
7	-2.50%	-2.50%	101.140	101.430	101.450	100.750	101.243	101.140	101.430	101.450	100.750

Materiale							
Beton							
Element	Clasa de rezistenta	Clasa de expunere	Raport A/C	Clasa de cloruri	Dozaj minim ciment [kg]	D <sub>max</sub> [mm]	Consistenta
Beton egalizare	C12/15	X0	-	1.00	-	32	S4
Piloti forati	C25/30	XC2	0.55	0.20	375	22.4	S3
Radiere	C25/30	XC2; XF2	0.55	0.20	300	32	S3
Elevatii	C30/37	XC4; XF4; XD1	0.45	0.20	340	32	S3
Placi racordare	C25/30	XC2; XF2	0.55	0.20	300	32	S4
Grinzi de rezemare	C25/30	XC2; XF2	0.55	0.20	300	32	S4
Placa de suprabetonare	C35/45	XC4; XF4; XD3	0.45	0.20	340	22.4	S3
Grinzi prefabricate	C40/50	XC4; XF4; XD3	0.45	0.10	340	16	S3
Pereu	C30/37	XC4; XF4; XD1	0.45	0.20	340	22.4	S4
Fundatii pereu	C25/30	XC2	0.60	0.20	280	32	S4
Otel							
Armatura nepretensionata	B500 C						
Armatura pretensionata	Y 1860						
Confectii metalice	S235 JR						


Detaliul "A" / Detail A  
Scara/Scale 1:20

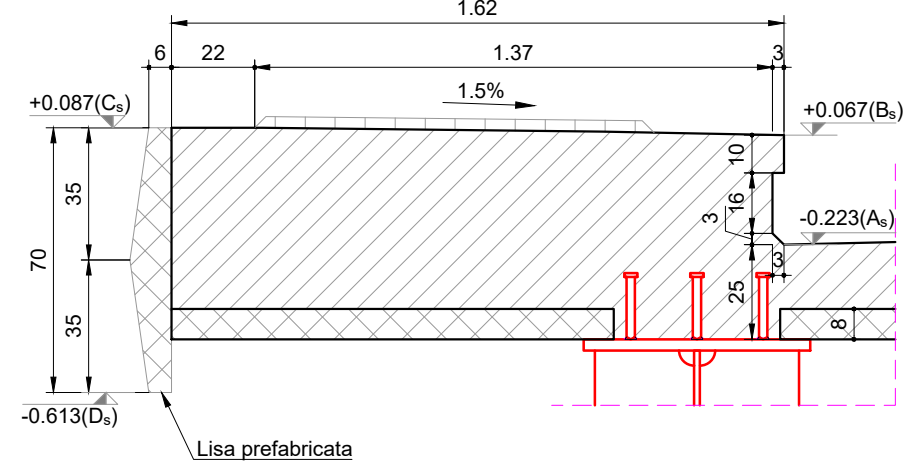

Secțiune transversală / Cross section  
Profil aliniament / Alignment profile  
Scara/Scale 1:50

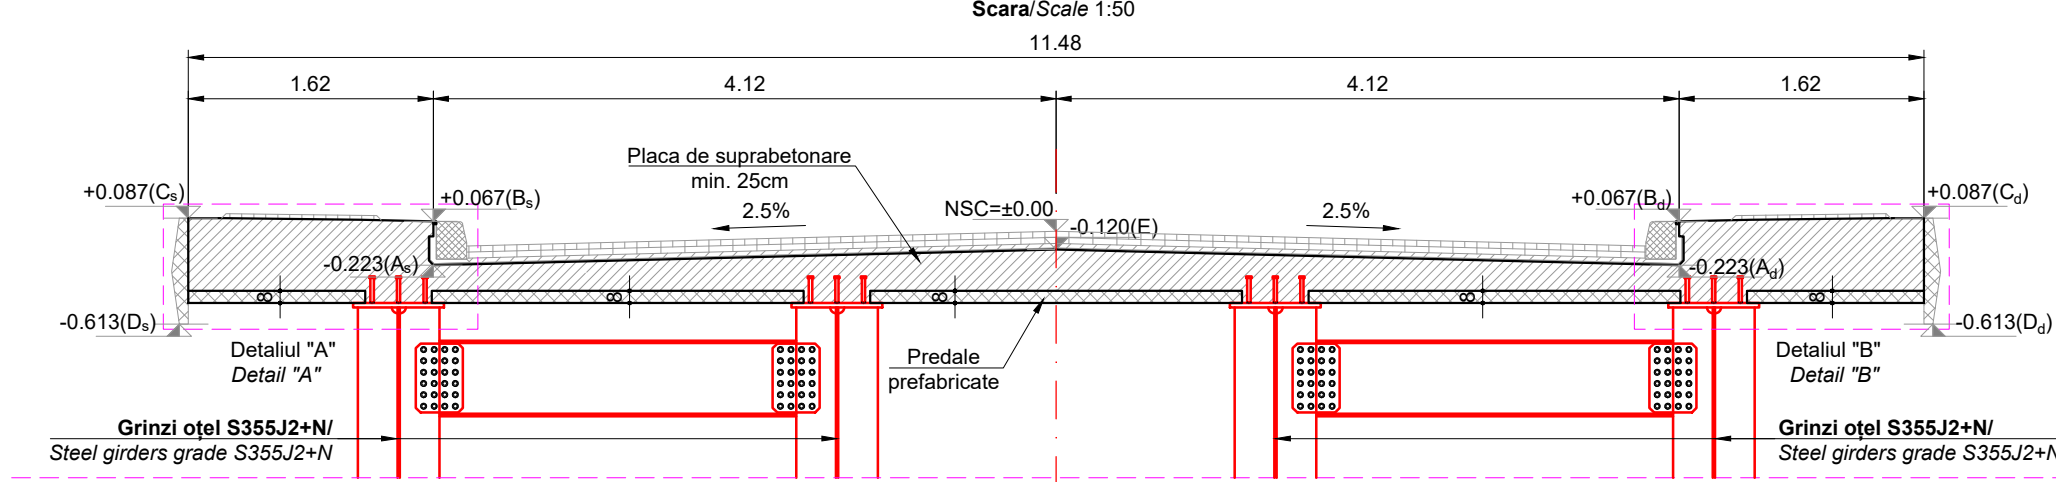

Detaliul "B" / Detail B  
Scara/Scale 1:20

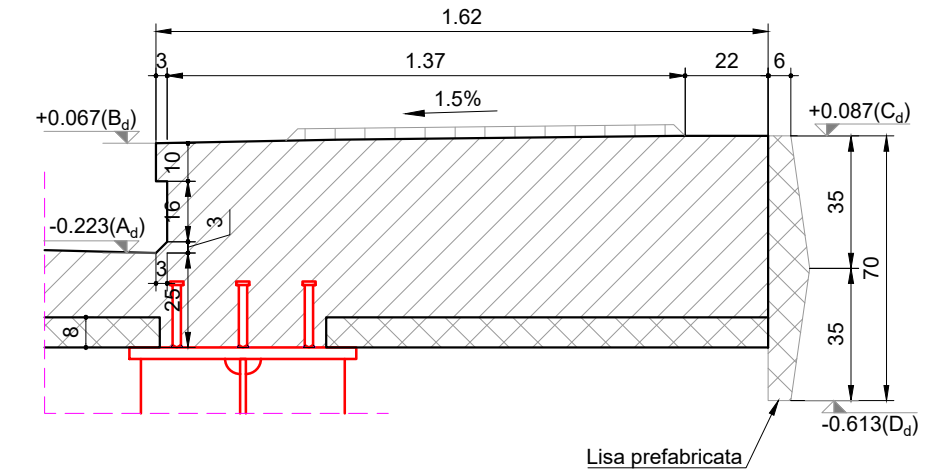

PROIECTANT / DESIGNER: S.C. CONSTRANS S.R.L.	BENEFICIAR / BENEFICIARY: MUNICIPIUL ARAD, MUNICIPIUL ORADEA, CONSILIUL JUDETEAN ARAD, CONSILIUL JUDETEAN BIHOR CNAIR	FUNCTIA / POSITION: COORDONATOR DE PROIECT / PROJECT MANAGER	NUME / NAME: ing. S. VEACESLAV	SEMNATURA / SIGNATURE: <i>[Signature]</i>	Titlu planșă / Drawing title: Plan cofraj placa suprabetonare Concrete deck formwork	REV / REV. R00	DATA / DATE: 11.2023	DETALII REVIZIE / REVISION DETAILS: P. T.E.	PROIECTAT / DESIGNER: Constrans
	INVESTITIA / INVESTMENT: ACTUALIZARE/COMPLETARE/REVIZUIRE (S.F. + P.A.C. + P.O.E + P.T.E.) "DRUM EXPRES ARAD ORADEA"	SEF PROIECT SPECIALITATE / TEAM LEADER	ing. D. COVELTIR	<i>[Signature]</i>	Pasaj pe DE peste DX la km 66+815 Bridge on DE over DX at km 66+815				
	FAZA PROIECTARE / DESIGN STAGE: PROIECT TEHNIC DE EXECUTIE / EXECUTION TECHNICAL PROJECT	PROIECTAT / DESIGNER:	ing. V. URDAREANU	<i>[Signature]</i>	LUCRARI DE POD / BRIDGE WORKS				
	Contract / Contract: 14724/01.07.2021 Project / Project no.: 001/2021	Data / Date: 11.2023	Scara / Scale: 1:200 1:50 1:20	VERIFICAT / INTERNAL CHECKER: ing. D. COVELTIR	Cod planșă / Drawing code: CST-0121-PTE-0-DX-02-P38b-CPS-01-R00				