


Listă forme fasonate B500C

Poz.	Buc.	ø [mm]	Lungime unitară [m]	Calitate oțel	Bare cotate (fără scară)	Lungime totală [m]	Greutate [kg]
1	75	32	9.90	B500		742.50	4687.40
2	75	32	6.20	B500		465.00	2935.55
3	70	25	8.30	B500		581.00	2239.17
4	36	25	12.00	B500		432.00	1664.93
5	304	16	3.30	B500		1003.20	1584.05
6	112	16	3.30	B500		369.60	583.60
7	64	16	11.65	B500		745.60	1177.30
8	118	16	5.80	B500		684.40	1080.67
9	480	10	3.95	B500		1896.00	1167.94

Greutate totală B500C: 17120.61
Greutate totală x 2 buc.: 17120.61 x 2 = 34241.22 kg

Note:
Planșa curentă se va citi împreună cu plan armare elevație.
Calitate oțel: B500C
Clasă beton: C25/30
Acoperire cu beton: 5 cm

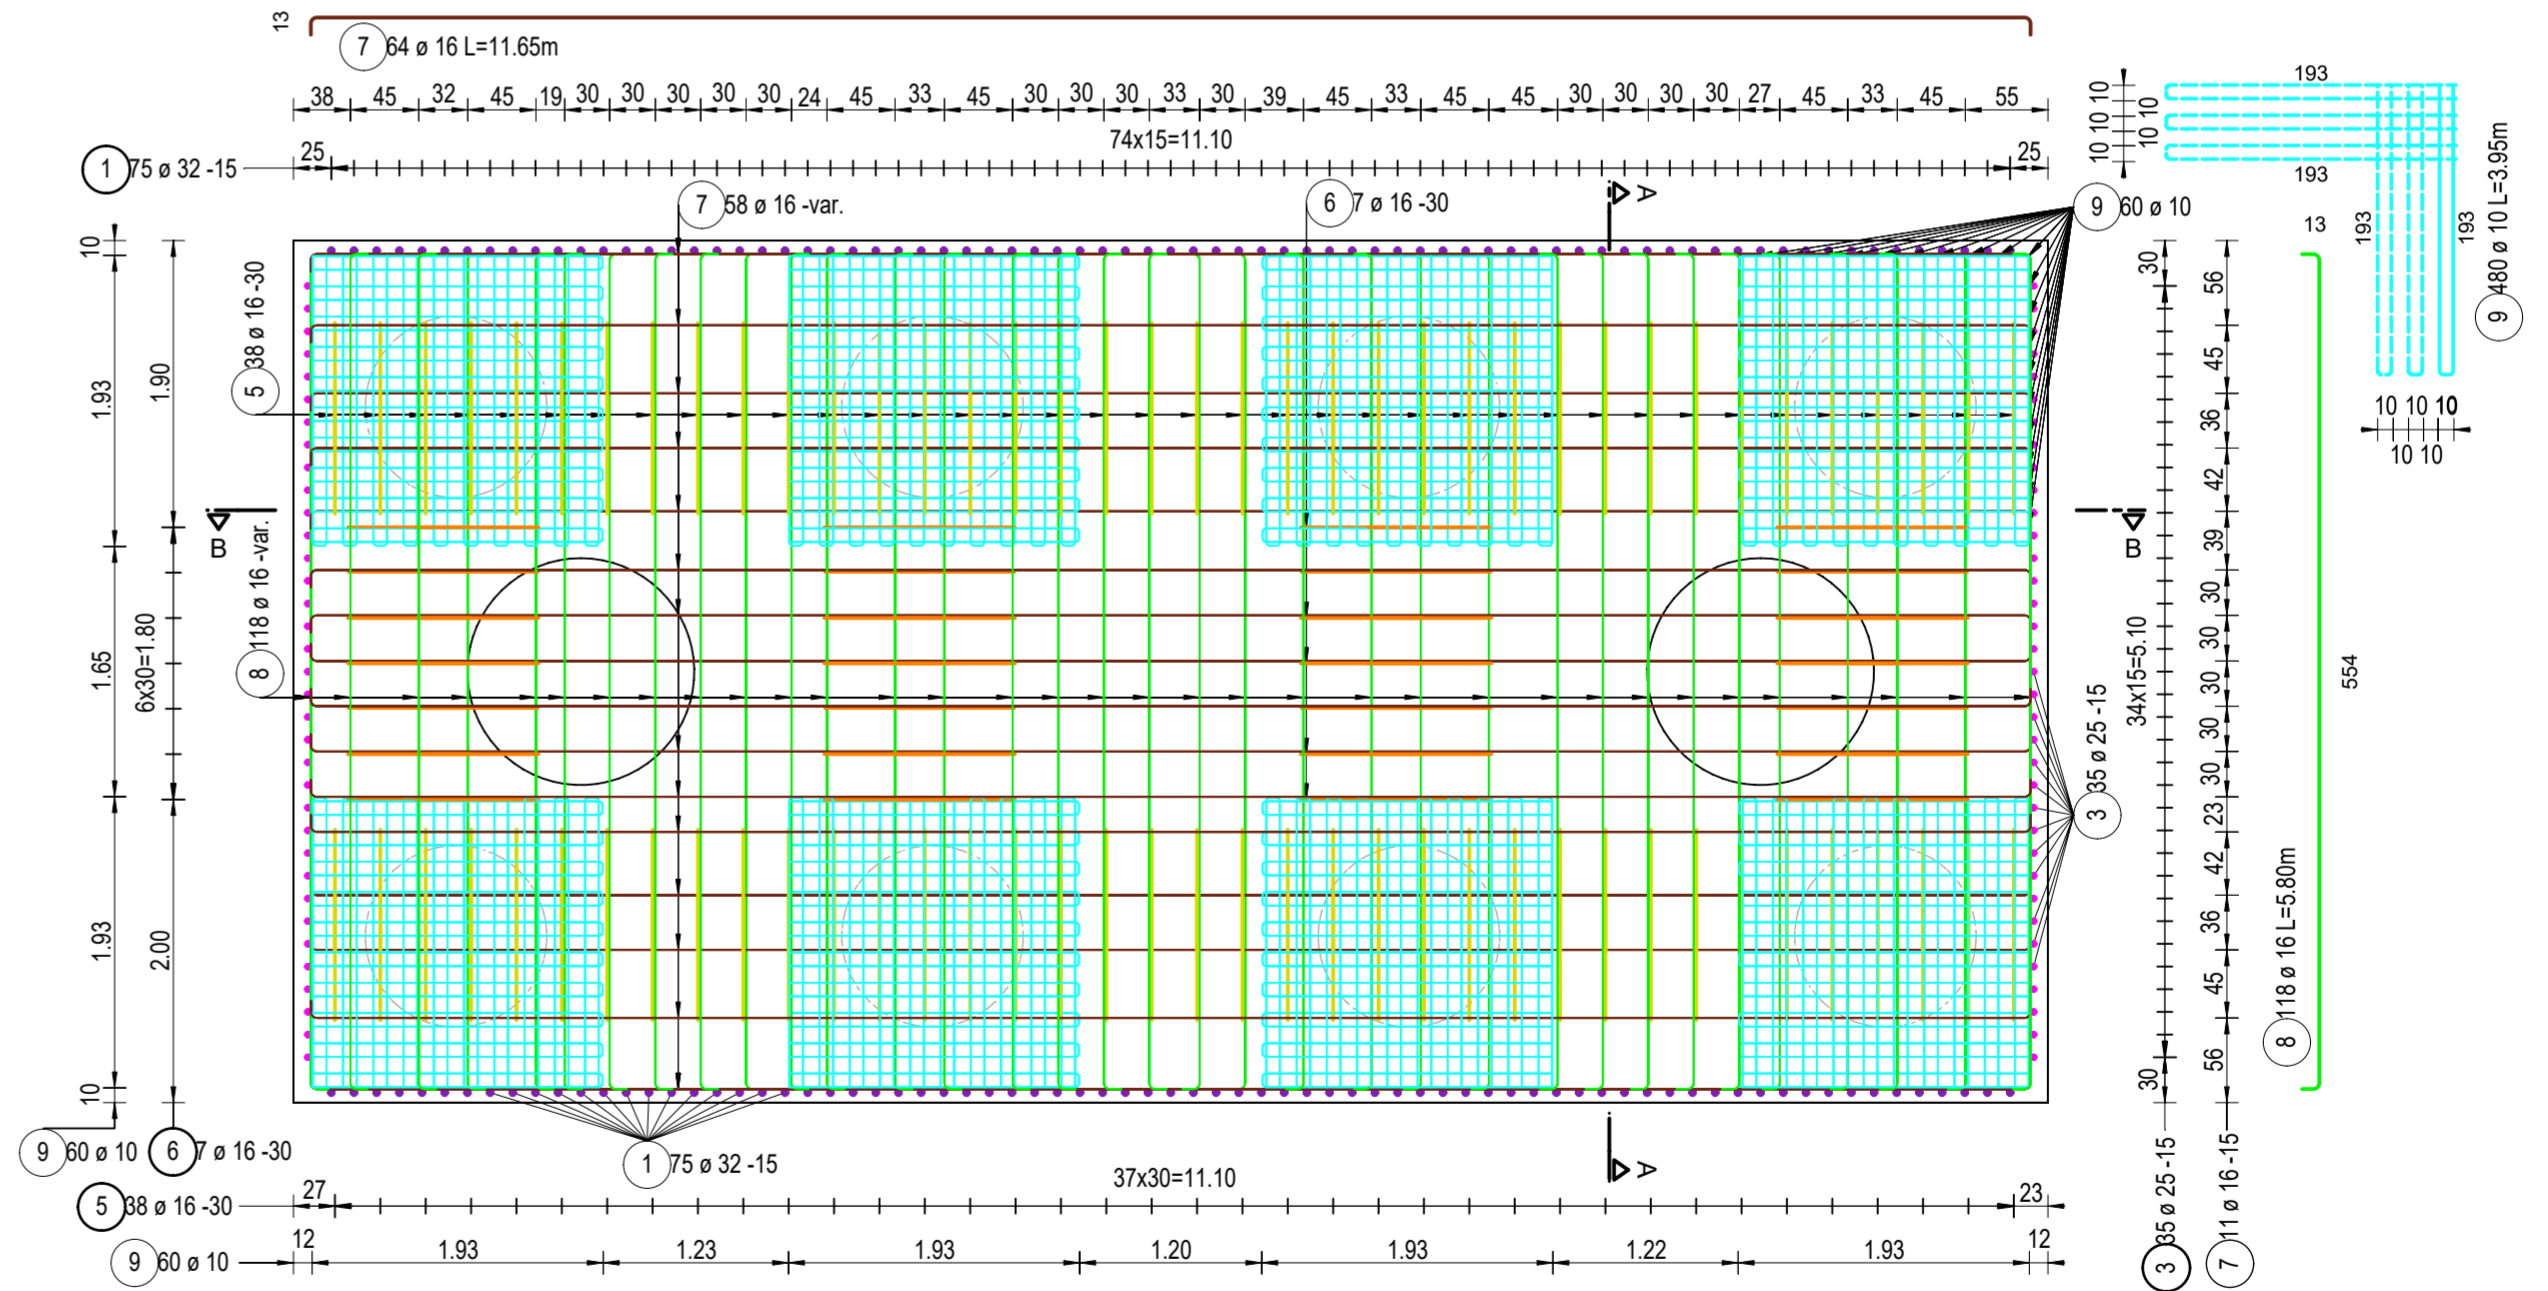

PROIECTANT / DESIGNER / S.C. CONSITRANS S.R.L.	BENEFICIAR / BENEFICIARY: MUNICIPIUL ARAD, MUNICIPIUL ORADEA, CONSILIUL JUDEȚEAN ARAD, CONSILIUL JUDEȚEAN BIHOR, CNAIR	FUNCTIA / POSITION: COORDONATOR DE PROIECT / PROJECT MANAGER	NUME / NAME: ing. S. VEACESLAV	SEMNTURA / SIGNATURE:	Titlu planșă / Drawing title: 1 Plan armare radier pila / Pier pile cap reinforcement plan P3,P6,P10,P14,P15, P16,P17,P18,P21	REV / REV: R00	DATA / DATE: 11.2023	DETALII REVIZIE / REVISION DETAILS: 1 P.T.E.	PROIECTAT / DESIGNER: Consitrans
INVESTITIA / INVESTMENT / ACTUALIZARE/COMPLETARE/REVIZUIRE (S.F. + P.A.C. + P.O.E + P.T.E.) "DRUM EXPRESS ARAD ORADEA"	ACTUALIZATI/COMPLETION (S.F. + P.A.C. + P.O.E + P.T.E.) "EXPRESS ROAD ARAD ORADEA"	SEF PROIECT / SPECIALITATE / TEAM LEADER: ing. D. COVELTIR	SEMNTURA / SIGNATURE:	Titlu planșă / Drawing title: 2 Pod pe DX la km 71+700 peste Crisul Alb / Bridge on DX at km 71+700 over Crisul Alb river	REV / REV:	DATA / DATE:	DETALII REVIZIE / REVISION DETAILS:	PROIECTAT / DESIGNER:	
FAZA PROIECTARE / DESIGN STAGE: PROIECT TEHNIC DE EXECUTIE / EXECUTION TECHNICAL PROJECT	Contract / Contract: 14724/01.07.2021 Data / Date: 11.2023 Scara / Scale: 1:50	PROIECTAT / DESIGNER: ing. V. URDAREANU	SEMNTURA / SIGNATURE:	LUCRARI DE POD / BRIDGE WORKS	REV / REV:	DATA / DATE:	DETALII REVIZIE / REVISION DETAILS:	PROIECTAT / DESIGNER:	
VERIFICAT / INTERNAL CHECKER: ing. D. COVELTIR	SEMNTURA / SIGNATURE:	Cod planșă / Drawing code: CST-0121-PTE-0-DX-02-P40-ARP-02-R00	REV / REV:	DATA / DATE:	DETALII REVIZIE / REVISION DETAILS:	PROIECTAT / DESIGNER:			

