




Vedere laterală B - B
Scara 1:100

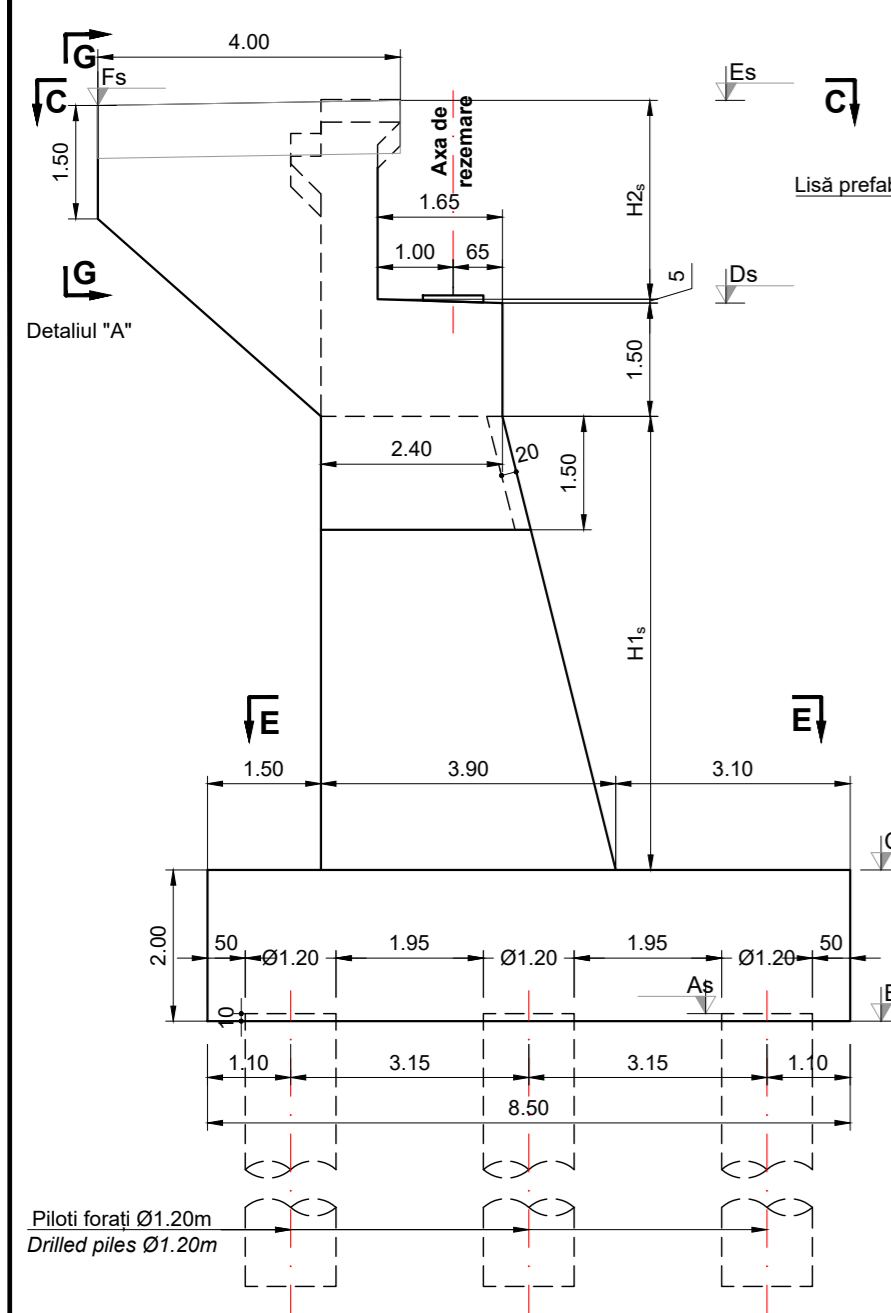


Vedere din față A - A
Scara 1:100

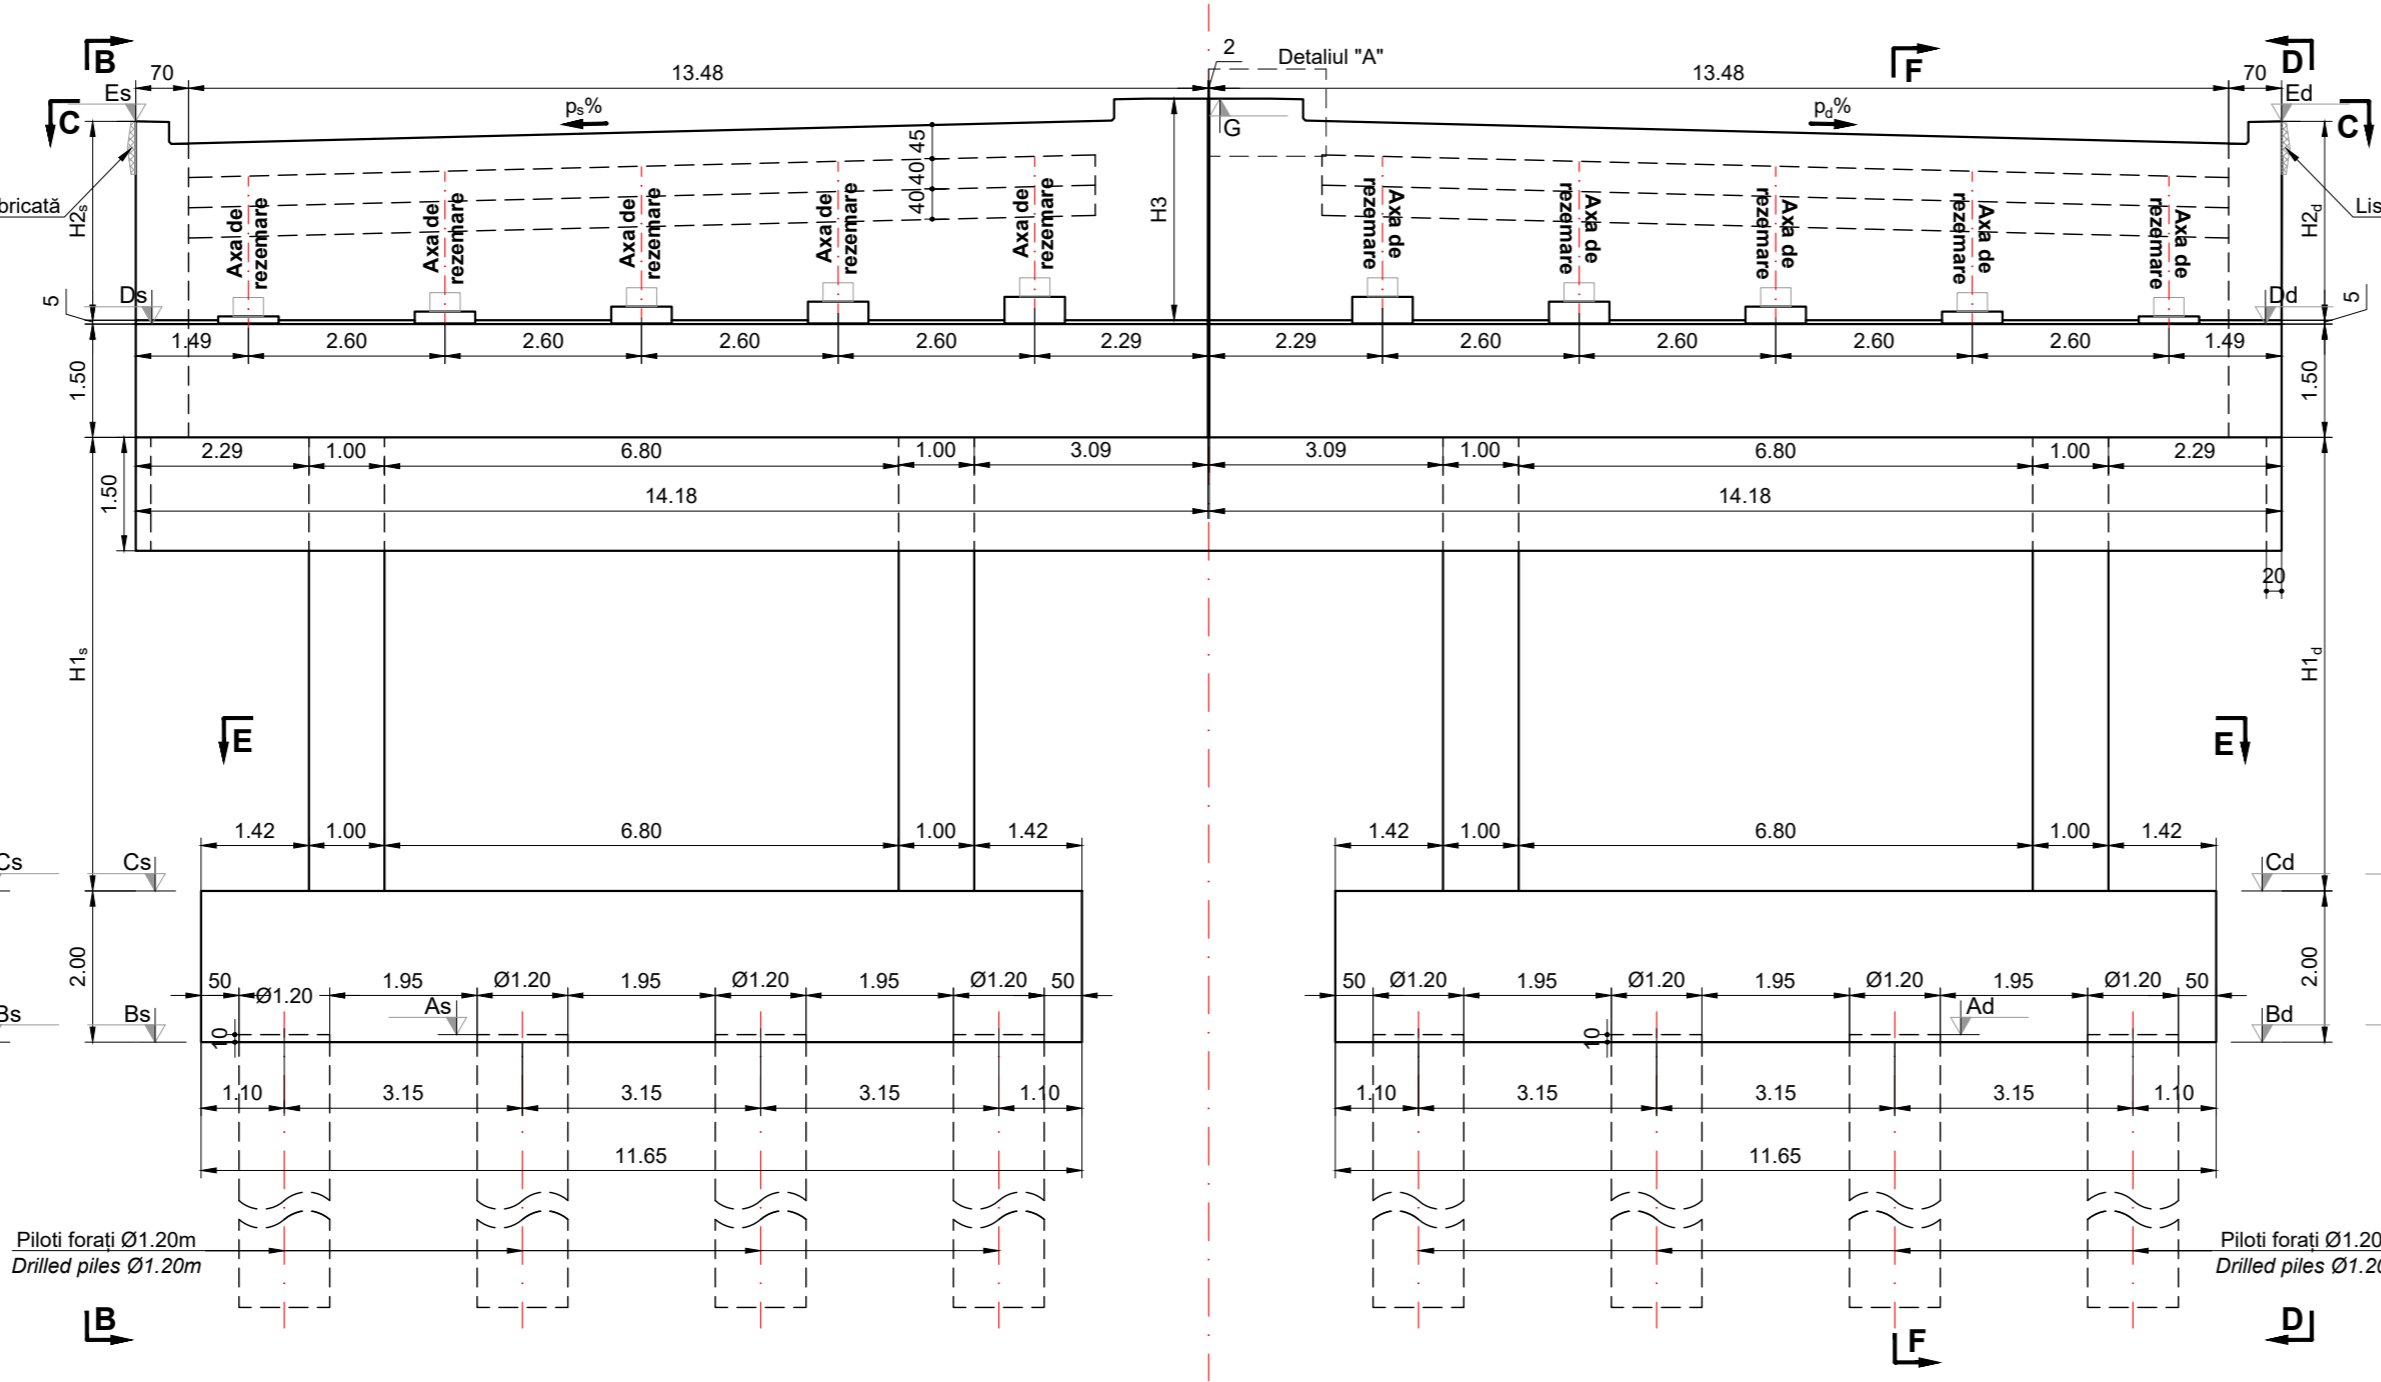


Vedere laterală D - D
Scara 1:100

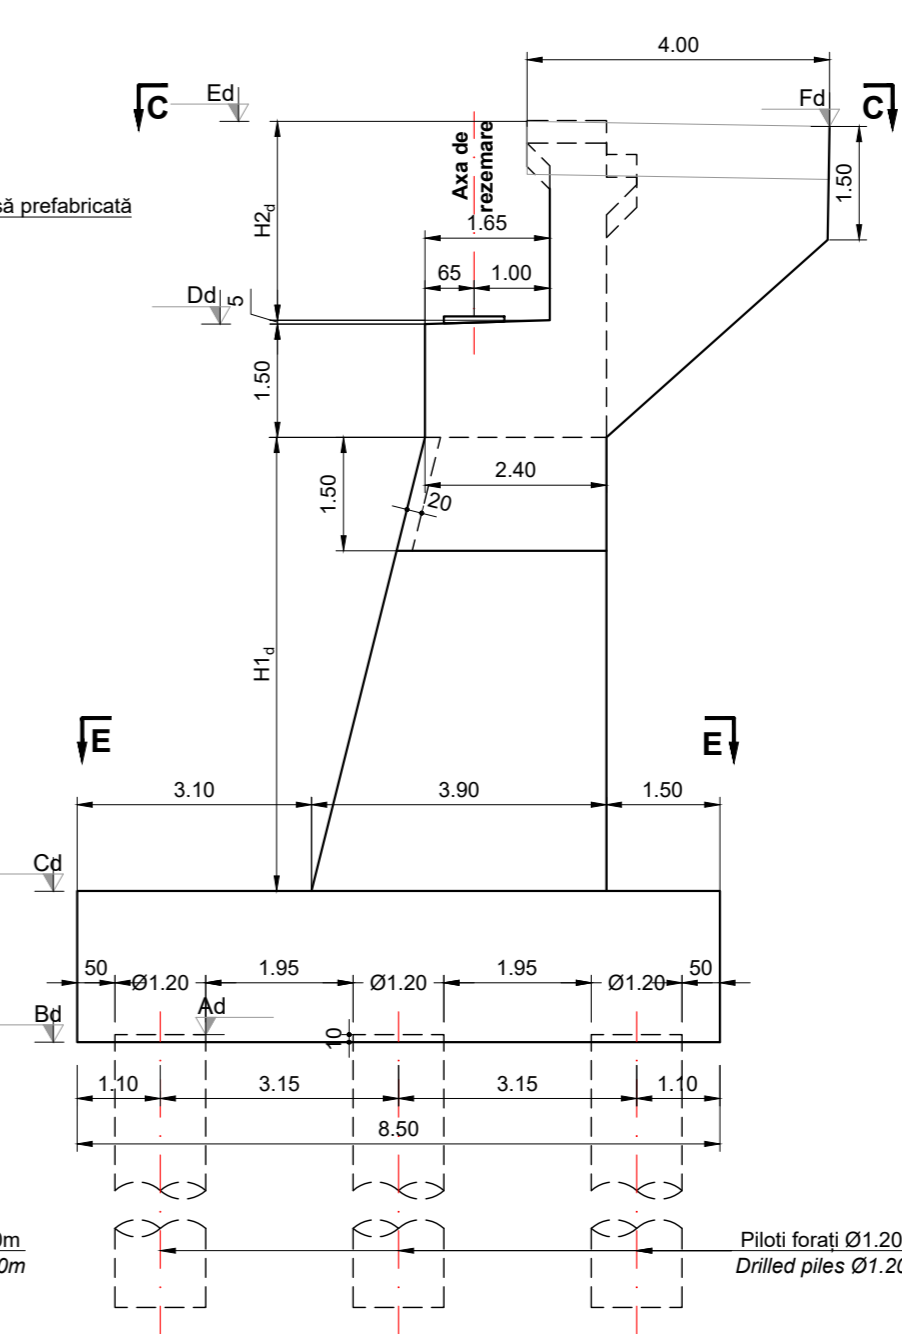


Secțiune transversală F - F
Scara 1:100

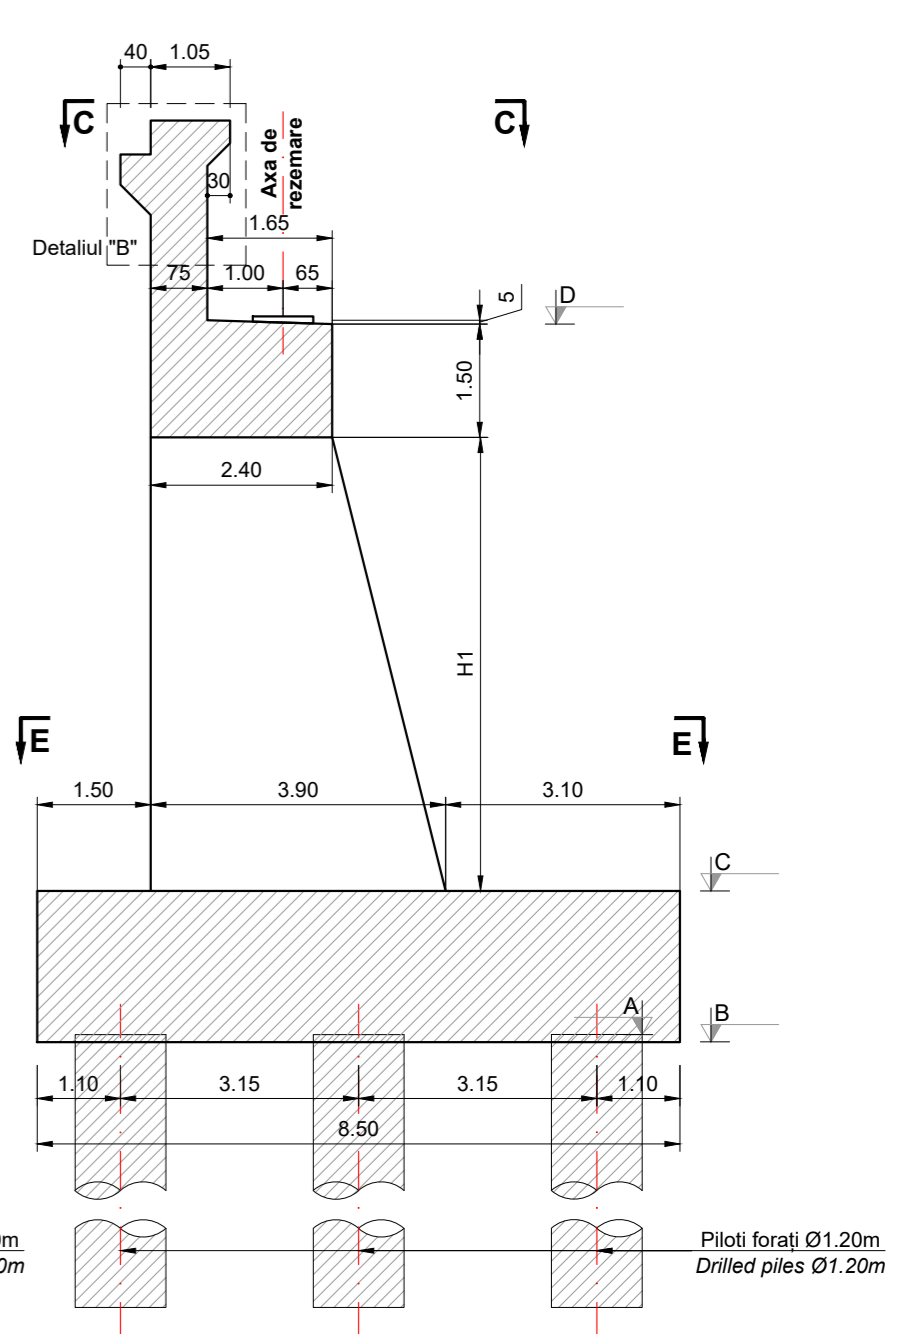


Secțiune E - E
Scara 1:100

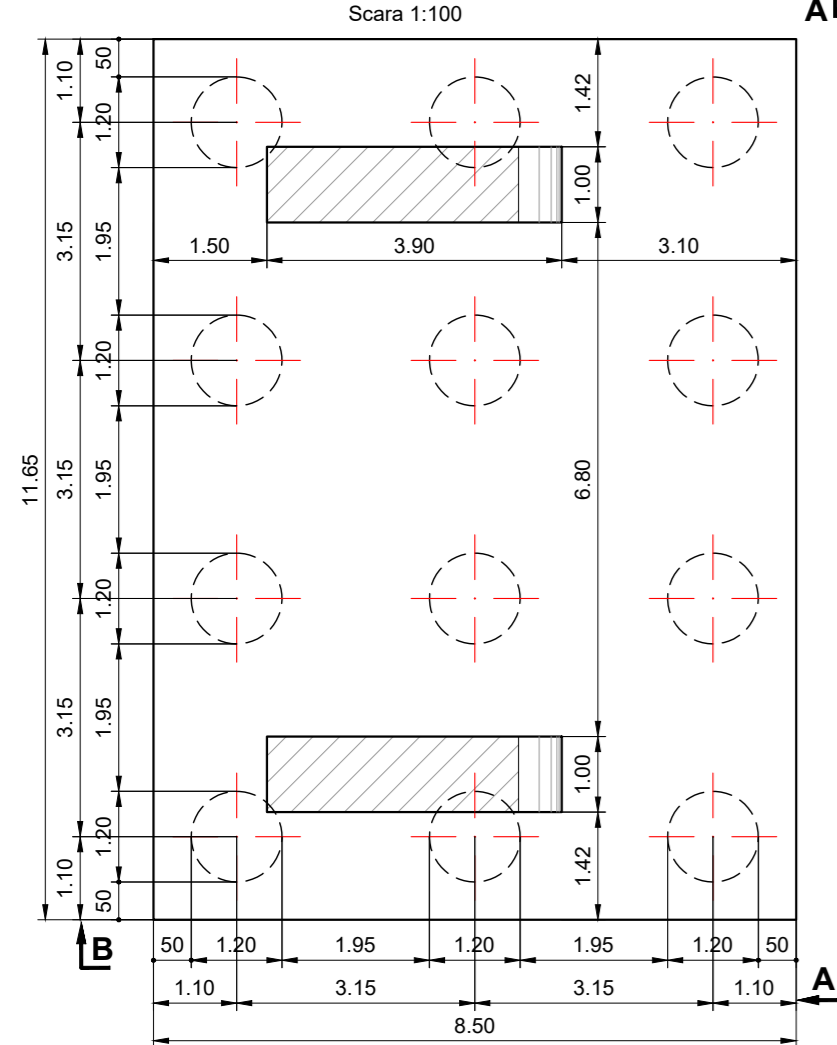


Vedere plană C - C
Scara 1:100

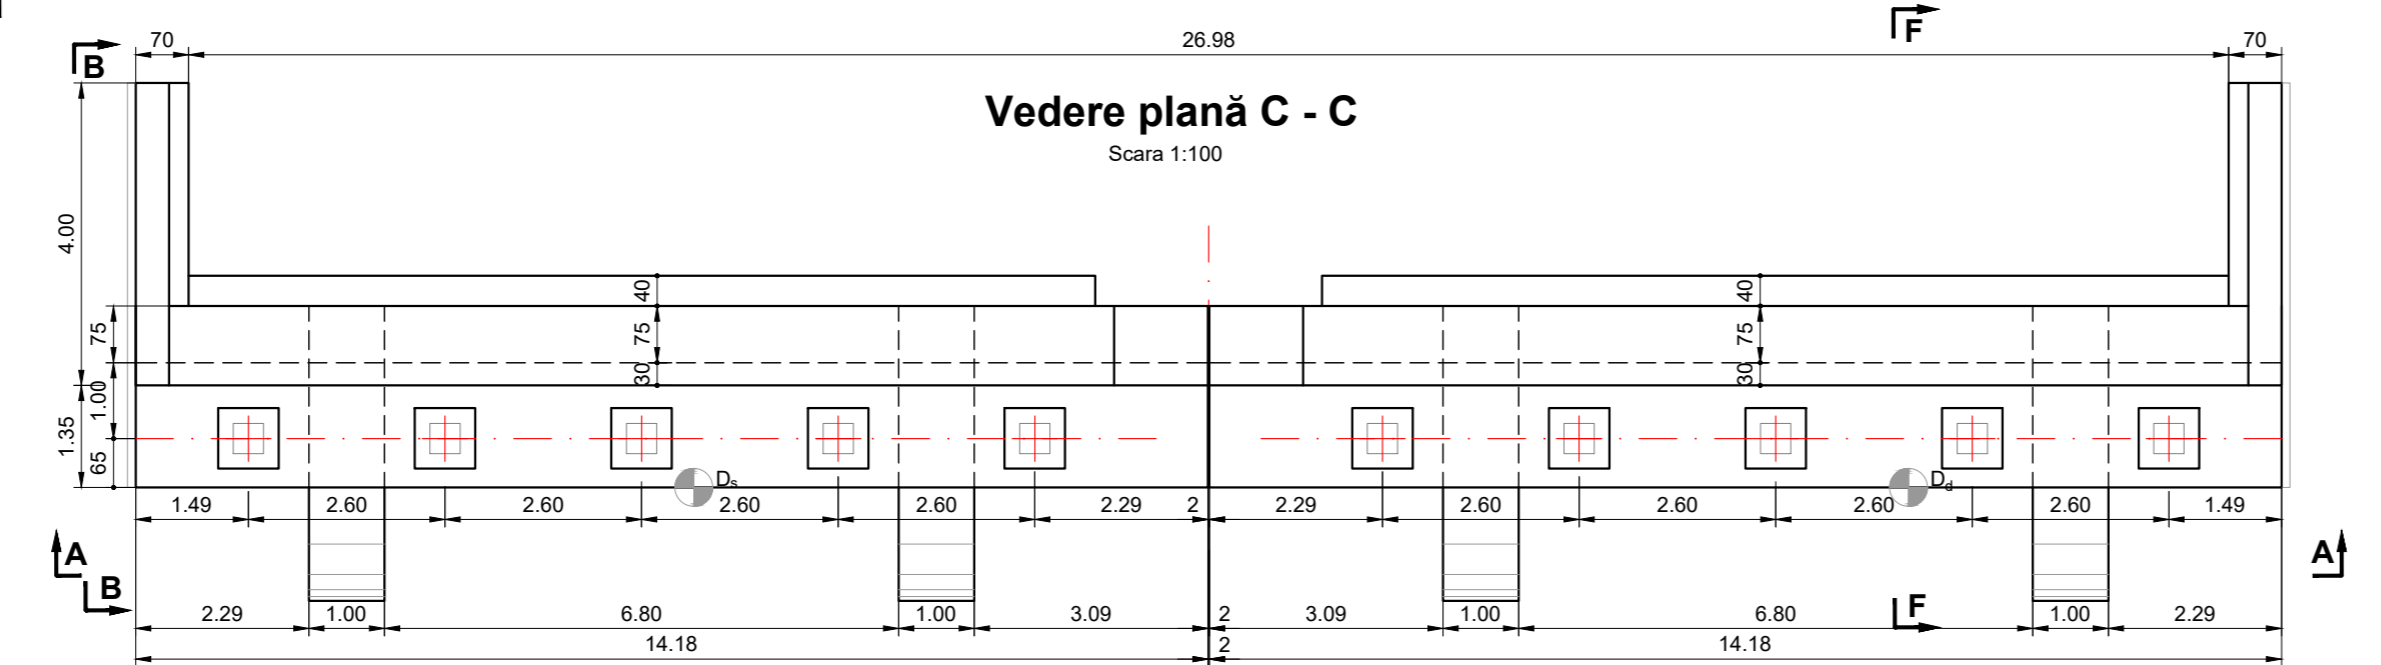

Vedere "G-G"
Scara 1:20

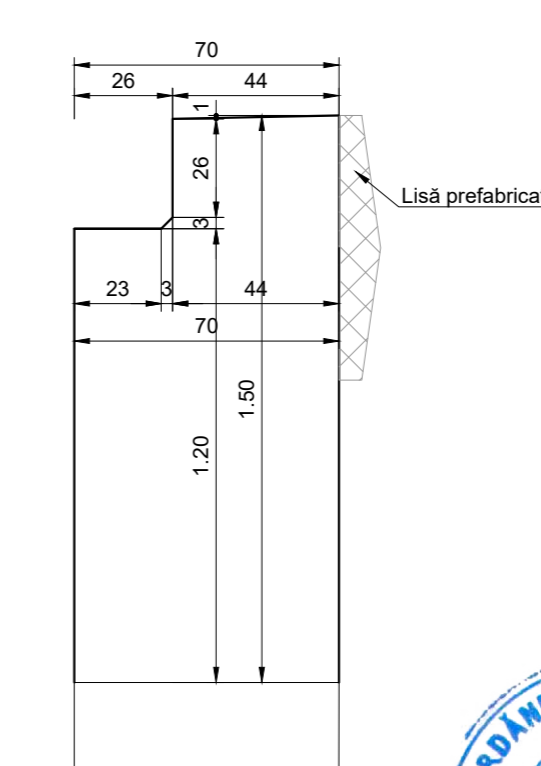


Detaliul "B"
Scara 1:20

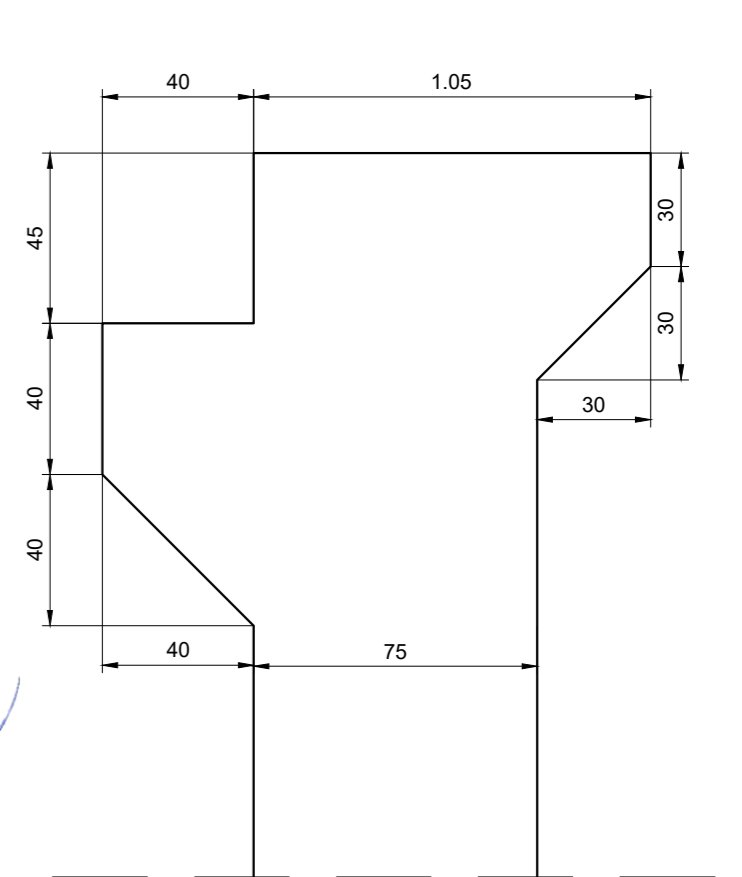

Culee	Inalțimi							Cote de nivel													
	H _{1s}	H _{2s}	H ₃	H _{3d}	H _{1d}	H _e	As	Bs	Cs	Fir stanga				Fir dreapta							
Culee 1	6.00	2.45	2.74	2.39	6.00	7.50	90.00	89.90	91.90	99.40	101.90	102.01	102.14	90.00	89.90	91.90	99.40	101.84	102.01	102.14	
Culee 2	7.00	2.64	3.29	3.71	7.50	8.50	91.27	91.17	93.17	101.67	104.36	98.60	104.96	91.40	91.30	93.30	101.80	105.56	98.60	104.96	

Detaliul "A"
Scara 1:20

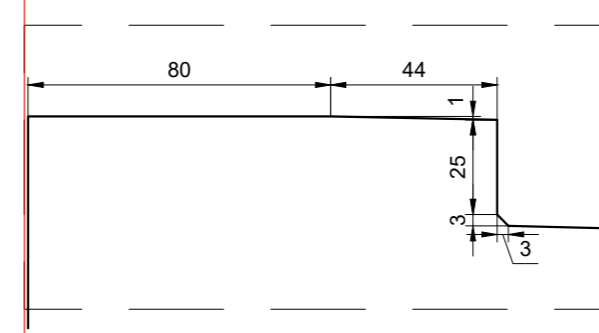

Materiale						
Beton						
Element	Clasa de rezistența	Clasa de expunere	Raport A/C	Clasa de cloruri	Dozaj ciment [kg]	D _{max} [mm]
Beton egalizare	C12/15	X0	-	1.00	-	32
Piloți forati	C25/30	XC2	0.55	0.20	375	22.4
Radiere	C25/30	XC2; XF2	0.55	0.20	300	32
Elevații	C30/37	XC4; XF4; XD1	0.45	0.20	340	32

PROIECTANT / DESIGNER:
S.C. CONSITRANS S.R.L.

UNIUNEA EUROPEANĂ
ROMANIA

BENEFICIAR / BENEFICIARY:
MUNICIPIUL ARAD, MUNICIPIUL JUDEȚEAN ARAD, CONSILIUL JUDEȚEAN BIHOR, CONSILIUL JUDEȚEAN CNAIR

INVESTIȚIA / INVESTMENT:
ACTUALIZARE/COMPLETARE/REVIZUIRE (S.F. + P.A.C. + P.O.E. + P.T.E.) "DRUM EXPRESS ARAD ORADEA"

FAZA PROIECTARE / DESIGN STAGE:
PROIECT TEHNIC DE EXECUȚIE / EXECUTION TECHNICAL PROJECT

COORDONATOR DE PROIECT / PROJECT MANAGER: ing. S. VEACESLAV

SEF PROIECT SPECIALITATE / TEAM LEADER: ing. D. COVELTIR

PROIECTAT / DESIGNER: ing. V. URDAREANU

VERIFICAT / INTERNAL CHECKER: ing. D. COVELTIR

Contract / Contract: 14724/01.07.2021
Data / Date: 11.2023
Scara / Scale: 1:100 / 1:20

Titlu planșă / Drawing title:
Plan cofraj culee C1, C2
Abutment formwork C1, C2

Pod pe DX la km 71+700 peste Crisul Alb
Bridge on DX at km 71+700 over Crisul Alb river

LUCRARI DE POD / BRIDGE WORKS

Cod planșă / Drawing code:
CST-0121-PTE-0-DX- 02-P40-CPC-01-R00

REV./REV.	DATA/DATE	DETALII REVIZIE / REVISION DETAILS	PROIECTAT / DESIGNER
R00	11.2023	Proiect Tehnic de Executie	Consitrans

