



Secțiune D - D

Scara 1:100

Dimensions: 2.50, 60, 20, 40, 2.00, 2.00.

Labels: Beton de egalizare, C30/37, C25/30.

Pila	Inalțimi			Cote de nivel				
	H ₁	H ₂	H ₃	A	B	C	D	E
Pila 1stg	8.40	9.00	11.00	89.57	89.47	91.47	99.87	100.47
Pila 2stg	8.40	9.00	11.00	90.25	90.15	92.15	100.55	101.15
Pila 4stg	9.90	10.50	12.50	90.08	89.98	91.98	101.88	102.48
Pila 5stg	10.90	11.50	13.50	90.28	90.18	92.18	103.08	103.68
Pila 7stg	11.90	12.50	14.50	90.17	90.07	92.07	103.97	104.57
Pila 8stg	12.90	13.50	15.50	89.95	89.85	91.85	104.75	105.35
Pila 9stg	12.90	13.50	15.50	90.26	90.16	92.16	105.06	105.66
Pila 11stg	13.90	14.50	16.50	90.02	89.92	91.92	105.82	106.42
Pila 12stg	13.90	14.50	16.50	90.29	90.19	92.19	106.09	106.69
Pila 13stg	13.90	14.50	16.50	90.48	90.38	92.38	106.28	106.88
Pila 19stg	10.90	11.50	13.50	91.53	91.43	93.43	104.33	104.93
Pila 20stg	10.40	11.00	13.00	91.41	91.31	93.31	103.71	104.31
Pila 22stg	8.90	9.50	11.50	91.46	91.36	93.36	102.26	102.86
Pila 1dr	8.40	9.00	11.00	89.72	89.62	91.62	100.02	100.62
Pila 2dr	8.90	9.50	11.50	90.09	89.99	91.99	100.89	101.49
Pila 4dr	10.40	11.00	13.00	90.09	89.99	91.99	102.39	102.99
Pila 5dr	10.90	11.50	13.50	90.38	90.28	92.28	103.18	103.78
Pila 7dr	12.40	13.00	15.00	90.27	90.17	92.17	104.57	105.17
Pila 8dr	13.40	14.00	16.00	89.85	89.75	91.75	105.15	105.75
Pila 9dr	13.40	14.00	16.00	90.36	90.26	92.26	105.66	106.26
Pila 11dr	14.40	15.00	17.00	90.12	90.02	92.02	106.42	107.02
Pila 12dr	14.40	15.00	17.00	90.39	90.29	92.29	106.69	107.29
Pila 13dr	14.40	15.00	17.00	90.58	90.48	92.48	106.88	107.48
Pila 19dr	11.90	12.50	14.50	91.13	91.03	93.03	104.93	105.53
Pila 20dr	10.90	11.50	13.50	91.51	91.41	93.41	104.31	104.91
Pila 22dr	9.90	10.50	12.50	91.06	90.96	92.96	102.86	103.46

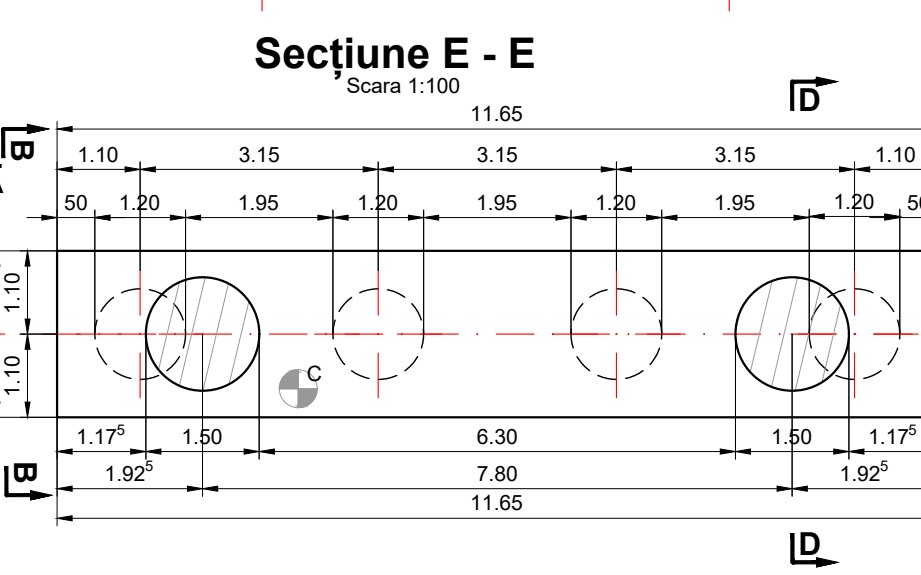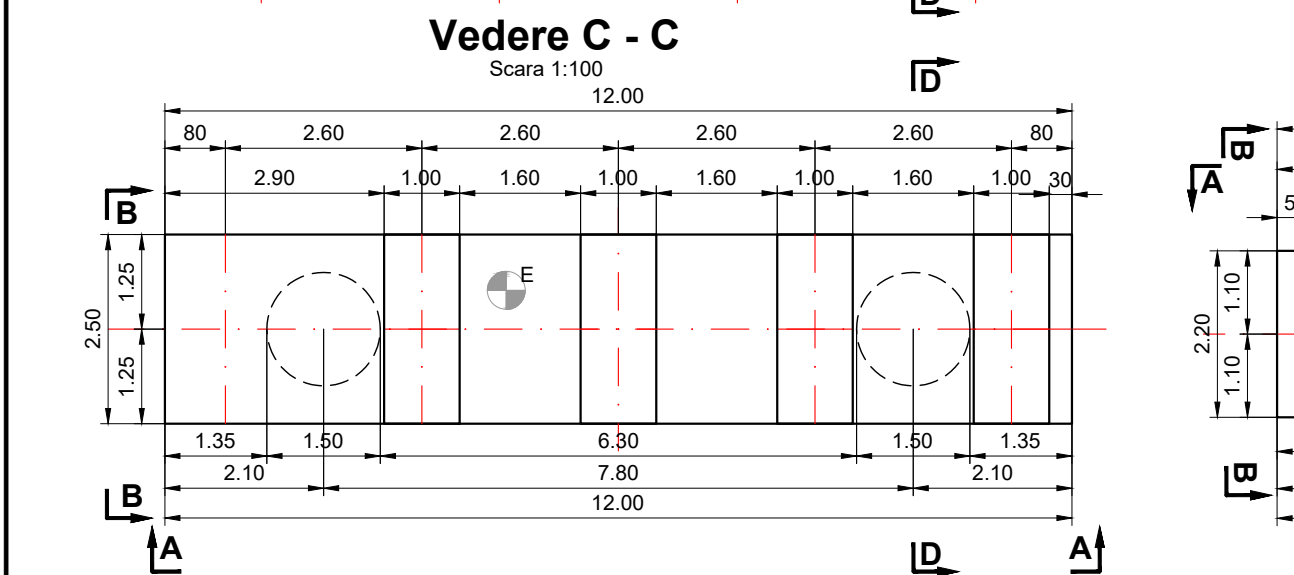

Materiale

Beton							
Element	Clasa de rezistenta	Clasa de expunere	Raport A/C	Clasa de cloruri	Dozaj ciment [kg]	D _{max} [mm]	Consistenta
Beton egalizare	C12/15	X0	-	1.00	-	32	S4
Piloti forati	C25/30	XC2	0.55	0.20	375	22.4	S3
Radiere	C25/30	XC2; XF2	0.55	0.20	300	32	S3
Elevatii	C30/37	XC4; XF4; XD1	0.45	0.20	340	32	S3

PROIECTANT / DESIGNER: S.C. CONSITRANS S.R.L.	BENEFICIAR / BENEFICIARY: MUNICIPIUL ARAD, MUNICIPIUL ORADEA, CONSILIUL JUDETEAN ARAD, CONSILIUL JUDETEAN BIHOR CNAIR	FUNCTIA / POSITION: COORDONATOR DE PROIECT / PROJECT MANAGER	NUME / NAME: ing. S. VEACESLAV	SEMNATURA / SIGNATURE: 	Titlu plansa / Drawing title: Plan cofraj pila P1,P2,P4,P5,P7,P8, P9,P11,P12,P13,P19, P20,P22 Pier formwork P1,P2,P4,P5,P7,P8, P9,P11,P12,P13,P19,P20,P22 Pasaj pe DX la km 71+700 peste Crisul Alb Bridge on DX at km 71+700 over Crisul Alb river	REV. / REV.: R00	DATA / DATE: 11.2023	DETALII REVIZIE / REVISION DETAILS: Proiect Tehnic de Executie	PROIECTAT / DESIGNER: Consitrans
						INVESTITIA / INVESTMENT: ACTUALIZARE/COMPLETARE/REVIZUIRE (S.F. + P.A.C. + P.O.E + P.T.E.) "DRUM EXPRES ARAD ORADEA" ACTUALIZATION/COMPLETION (S.F. + P.A.C. + P.O.E + P.T.E.) "EXPRESS ROAD ARAD ORADEA"	SEF PROIECT SPECIALITATE / TEAM LEADER: ing. D. COVELTIR	SEMNATURA / SIGNATURE: 	REV. / REV.: R00
FAZA PROIECTARE / DESIGN STAGE: PROIECT TEHNIC DE EXECUTIE / EXECUTION TECHNICAL PROJECT	PROIECTAT / DESIGNER: ing. V. URDAREANU	SEMNATURA / SIGNATURE: 	REV. / REV.: R00	DATA / DATE: 11.2023	DETALII REVIZIE / REVISION DETAILS: Proiect Tehnic de Executie	PROIECTAT / DESIGNER: Consitrans			
Contract /Contract: 14724/01.07.2021 Project /Project no.: 001/2021	Data /Date: 11.2023	Scara /Scale: 1:100	VERIFICAT / INTERNAL CHECKER: ing. D. COVELTIR	SEMNATURA / SIGNATURE: 	Cod plansa / Drawing code: CST-0121-PTE-0-DX-02-P40-CPP-01-R00	REV. / REV.: R00	DATA / DATE: 11.2023	DETALII REVIZIE / REVISION DETAILS: Proiect Tehnic de Executie	PROIECTAT / DESIGNER: Consitrans

