



C1

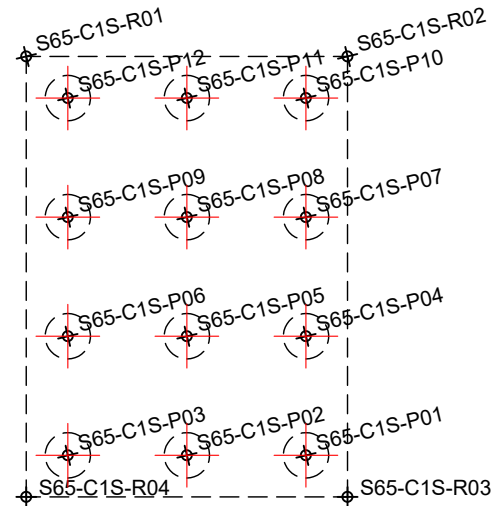

TRASARE RADIER CULEE "C1"-fir stg			
Pct.	X-(EST)	Y-(NORD)	Z
S65-C1S-R01	239319.46	590121.61	90.51
S65-C1S-R02	239316.33	590129.51	90.51
S65-C1S-R03	239327.16	590133.80	90.51
S65-C1S-R04	239330.29	590125.90	90.51

TRASARE PILOTI CULEE "C1"-fir stg				
Pct.	X-(EST)	Y-(NORD)	Zsup	Zinf
S65-C1S-P01	239326.54	590132.38	90.61	73.51
S65-C1S-P02	239327.70	590129.45	90.61	73.51
S65-C1S-P03	239328.86	590126.52	90.61	73.51
S65-C1S-P04	239323.61	590131.21	90.61	73.51
S65-C1S-P05	239324.77	590128.29	90.61	73.51
S65-C1S-P06	239325.93	590125.36	90.61	73.51
S65-C1S-P07	239320.68	590130.05	90.61	73.51
S65-C1S-P08	239321.84	590127.12	90.61	73.51
S65-C1S-P09	239323.01	590124.20	90.61	73.51
S65-C1S-P10	239317.75	590128.89	90.61	73.51
S65-C1S-P11	239318.92	590125.96	90.61	73.51
S65-C1S-P12	239320.08	590123.03	90.61	73.51


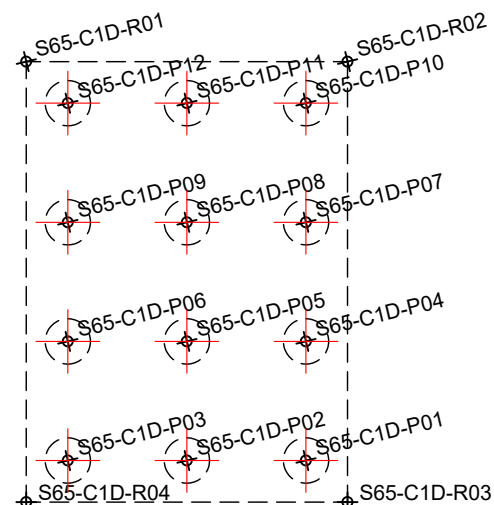


TRASARE RADIER CULEE "C1"-fir dr			
Pct.	X-(EST)	Y-(NORD)	Z
S65-C1D-R01	239333.40	590127.14	90.51
S65-C1D-R02	239330.27	590135.04	90.51
S65-C1D-R03	239341.10	590139.33	90.51
S65-C1D-R04	239344.23	590131.43	90.51

TRASARE PILOTI CULEE "C1"-fir dr				
Pct.	X-(EST)	Y-(NORD)	Zsup	Zinf
S65-C1D-P01	239340.48	590137.91	90.61	73.51
S65-C1D-P02	239341.64	590134.98	90.61	73.51
S65-C1D-P03	239342.80	590132.05	90.61	73.51
S65-C1D-P04	239337.55	590136.75	90.61	73.51
S65-C1D-P05	239338.72	590133.82	90.61	73.51
S65-C1D-P06	239339.88	590130.89	90.61	73.51
S65-C1D-P07	239334.63	590135.58	90.61	73.51
S65-C1D-P08	239335.79	590132.66	90.61	73.51
S65-C1D-P09	239336.95	590129.73	90.61	73.51
S65-C1D-P10	239331.70	590134.42	90.61	73.51
S65-C1D-P11	239332.86	590131.49	90.61	73.51
S65-C1D-P12	239334.02	590128.57	90.61	73.51


DX ←

P1

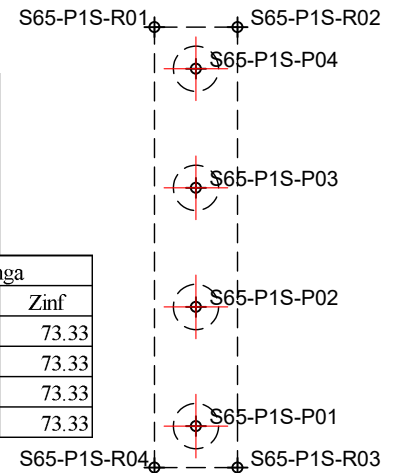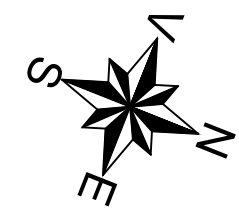


TRASARE RADIER PILA "P1"- fir stanga			
Pct.	Y-(EST)	X-(NORD)	Z
S65-P1S-R01	239307.51	590151.72	90.33
S65-P1S-R02	239306.70	590153.77	90.33
S65-P1S-R03	239317.53	590158.06	90.33
S65-P1S-R04	239318.34	590156.02	90.33

TRASARE PILOTI PILA "P1"- fir stanga				
Pct.	Y-(EST)	X-(NORD)	Zsup	Zinf
S65-P1S-P01	239316.91	590156.64	90.43	73.33
S65-P1S-P02	239313.99	590155.47	90.43	73.33
S65-P1S-P03	239311.06	590154.31	90.43	73.33
S65-P1S-P04	239308.13	590153.15	90.43	73.33

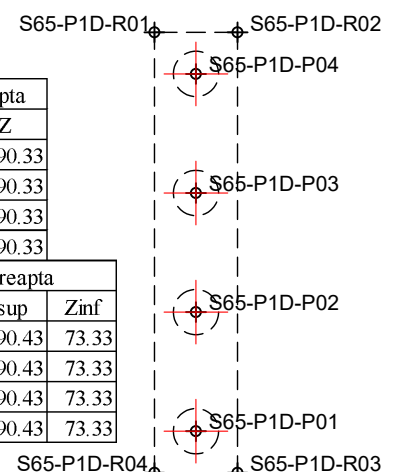



TRASARE RADIER PILA "P1"- fir dreapta			
Pct.	Y-(EST)	X-(NORD)	Z
S65-P1D-R01	239321.46	590157.25	90.33
S65-P1D-R02	239320.64	590159.30	90.33
S65-P1D-R03	239331.47	590163.60	90.33
S65-P1D-R04	239332.28	590161.55	90.33

TRASARE PILOTI PILA "P1"- fir dreapta				
Pct.	Y-(EST)	X-(NORD)	Zsup	Zinf
S65-P1D-P01	239330.86	590162.17	90.43	73.33
S65-P1D-P02	239327.93	590161.01	90.43	73.33
S65-P1D-P03	239325.00	590159.84	90.43	73.33
S65-P1D-P04	239322.07	590158.68	90.43	73.33

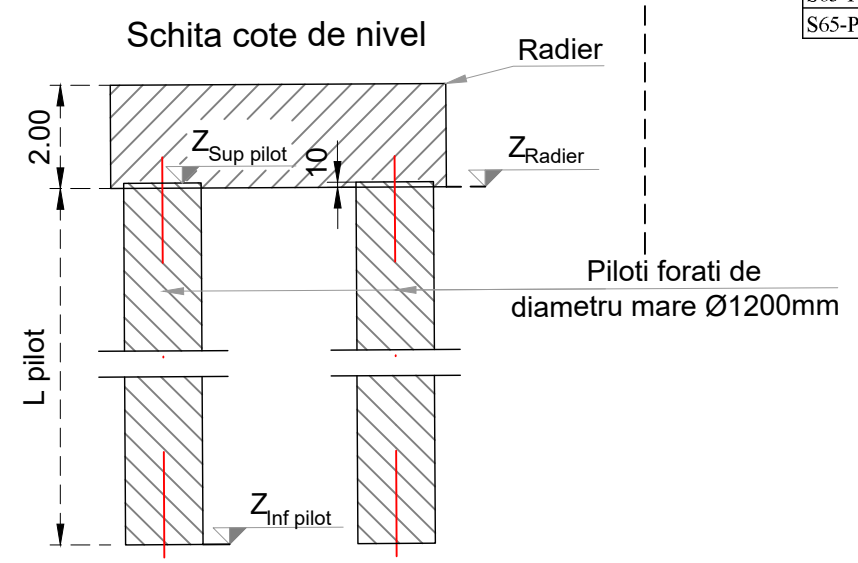


PROIECTANT / DESIGNER: S.C. CONSITRANS S.R.L.	BENEFICIAR / BENEFICIARY: MUNICIPIUL ARAD, MUNICIPIUL ORADEA, CONSILIUL JUDETEAN ARAD, CONSILIUL JUDETEAN BIHOR CNAIR	FUNCTIA / POSITION: COORDONATOR DE PROIECT / PROJECT MANAGER	NUME / NAME: ing. S. VEACESLAV	SEMNATURA / SIGNATURE: 	Titlu plansa / Drawing title: Plan trasare - plan 1 / 2 Layout plan - drawing 1 / 2	REV. / REV.: R00	DATA / DATE: 11.2023	DETALII REVIZIE / REVISION DETAILS: P.T.E.	PROIECTAT / DESIGNER: Consitrans
		INVESTITIA / INVESTMENT: ACTUALIZARE/COMPLETARE/REVIZUIRE (S.F. + P.A.C. + P.O.E + P.T.E.) "DRUM EXPRES ARAD ORADEA" ACTUALIZATION/COMPLETION (S.F. + P.A.C. + P.O.E + P.T.E.) "EXPRESS ROAD ARAD ORADEA"	SEF PROIECT SPECIALITATE / TEAM LEADER: ing. D. COVELTIR	PROIECTAT / DESIGNER: ing. V. URDAREANU	LUCRARI DE POD / BRIDGE WORKS	Cod plansa / Drawing code: CST-0121-PTE-0-DX- 02-P65-PTR-01-R00			
UNIUNEA EUROPEANA PROIECT CO-FINANAT DIN FONDUL DE COEZIUNE, PRIN PROGRAMUL OPERATIONAL INFRASTRUCTURA MARE / PROJECT CO-FINANCED FROM THE COHESION FUND, THROUGH THE LARGE INFRASTRUCTURE OPERATIONAL PROGRAM	GUVERNUL ROMANIEI Instrumente Structurale 2014-2020	FAZA PROIECTARE / DESIGN STAGE: PROIECT TEHNIC DE EXECUTIE / EXECUTION TECHNICAL PROJECT	PROIECTAT / DESIGNER: ing. D. COVELTIR	VERIFICAT / INTERNAL CHECKER: 	Contract /Contract: 14724/01.07.2021 Data /Date: 11.2023 Scara /Scale: 1:200				

P2

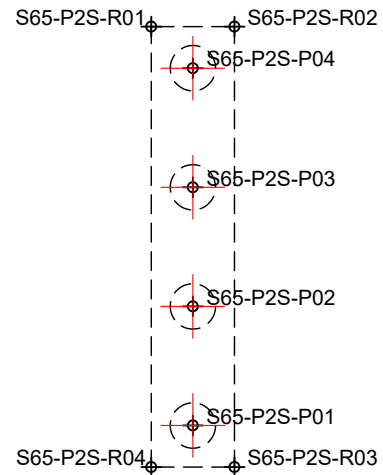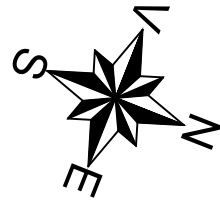


TRASARE RADIER PILA "P2"- fir stanga				
Pct.	Y-(EST)	X-(NORD)	Z	
S65-P2S-R01	239292.21	590190.30	90.51	
S65-P2S-R02	239291.40	590192.34	90.51	
S65-P2S-R03	239302.23	590196.64	90.51	
S65-P2S-R04	239303.04	590194.59	90.51	
TRASARE PILOTI PILA "P2"- fir stanga				
Pct.	Y-(EST)	X-(NORD)	Zsup	Zinf
S65-P2S-P01	239301.61	590195.21	90.61	73.51
S65-P2S-P02	239298.68	590194.05	90.61	73.51
S65-P2S-P03	239295.75	590192.89	90.61	73.51
S65-P2S-P04	239292.83	590191.73	90.61	73.51

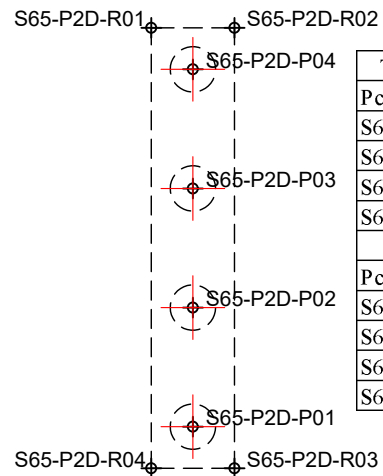


TRASARE RADIER PILA "P2"- fir dreapta				
Pct.	Y-(EST)	X-(NORD)	Z	
S65-P2D-R01	239306.15	590195.83	90.51	
S65-P2D-R02	239305.34	590197.87	90.51	
S65-P2D-R03	239316.17	590202.17	90.51	
S65-P2D-R04	239316.98	590200.13	90.51	
TRASARE PILOTI PILA "P2"- fir dreapta				
Pct.	Y-(EST)	X-(NORD)	Zsup	Zinf
S65-P2D-P01	239315.55	590200.74	90.61	73.51
S65-P2D-P02	239312.63	590199.58	90.61	73.51
S65-P2D-P03	239309.70	590198.42	90.61	73.51
S65-P2D-P04	239306.77	590197.26	90.61	73.51



C2

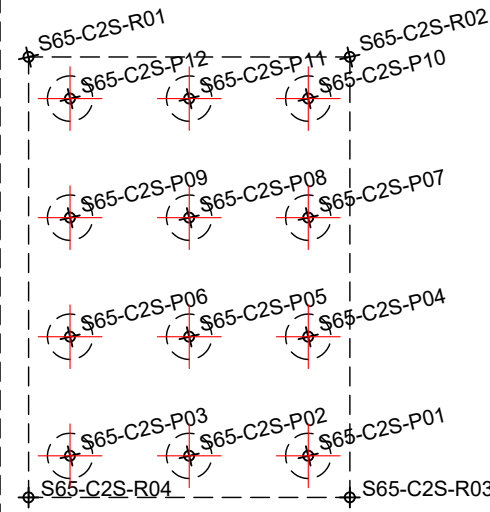


TRASARE RADIER CULEE "C2"-fir stg				
Pct.	X-(EST)	Y-(NORD)	Z	
S65-C2S-R01	239282.58	590214.56	89.96	
S65-C2S-R02	239279.45	590222.46	89.96	
S65-C2S-R03	239290.28	590226.76	89.96	
S65-C2S-R04	239293.41	590218.85	89.96	
TRASARE PILOTI CULEE "C2"-fir stg				
Pct.	X-(EST)	Y-(NORD)	Zsup	Zinf
S65-C2S-P01	239289.66	590225.33	90.06	72.96
S65-C2S-P02	239290.82	590222.40	90.06	72.96
S65-C2S-P03	239291.99	590219.47	90.06	72.96
S65-C2S-P04	239286.73	590224.17	90.06	72.96
S65-C2S-P05	239287.90	590221.24	90.06	72.96
S65-C2S-P06	239289.06	590218.31	90.06	72.96
S65-C2S-P07	239283.81	590223.00	90.06	72.96
S65-C2S-P08	239284.97	590220.08	90.06	72.96
S65-C2S-P09	239286.13	590217.15	90.06	72.96
S65-C2S-P10	239280.88	590221.84	90.06	72.96
S65-C2S-P11	239282.04	590218.91	90.06	72.96
S65-C2S-P12	239283.20	590215.99	90.06	72.96

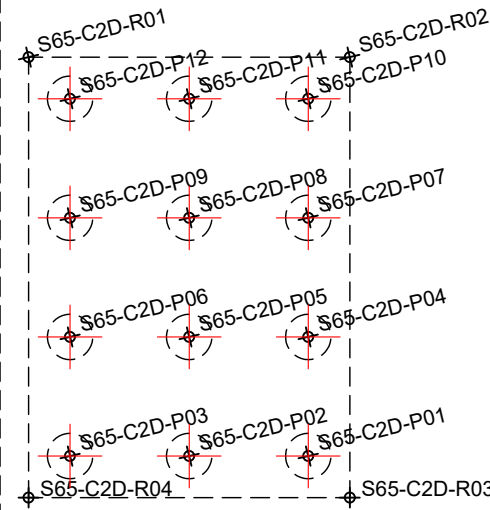

Granița HU/
HU Border

TRASARE RADIER CULEE "C2"-fir dr				
Pct.	X-(EST)	Y-(NORD)	Z	
S65-C2D-R01	239296.53	590220.09	89.96	
S65-C2D-R02	239293.39	590227.99	89.96	
S65-C2D-R03	239304.22	590232.29	89.96	
S65-C2D-R04	239307.36	590224.39	89.96	
TRASARE PILOTI CULEE "C2"-fir dr				
Pct.	X-(EST)	Y-(NORD)	Zsup	Zinf
S65-C2D-P01	239303.61	590230.86	90.06	72.96
S65-C2D-P02	239304.77	590227.93	90.06	72.96
S65-C2D-P03	239305.93	590225.00	90.06	72.96
S65-C2D-P04	239300.68	590229.70	90.06	72.96
S65-C2D-P05	239301.84	590226.77	90.06	72.96
S65-C2D-P06	239303.00	590223.84	90.06	72.96
S65-C2D-P07	239297.75	590228.54	90.06	72.96
S65-C2D-P08	239298.91	590225.61	90.06	72.96
S65-C2D-P09	239300.07	590222.68	90.06	72.96
S65-C2D-P10	239294.82	590227.37	90.06	72.96
S65-C2D-P11	239295.98	590224.45	90.06	72.96
S65-C2D-P12	239297.14	590221.52	90.06	72.96

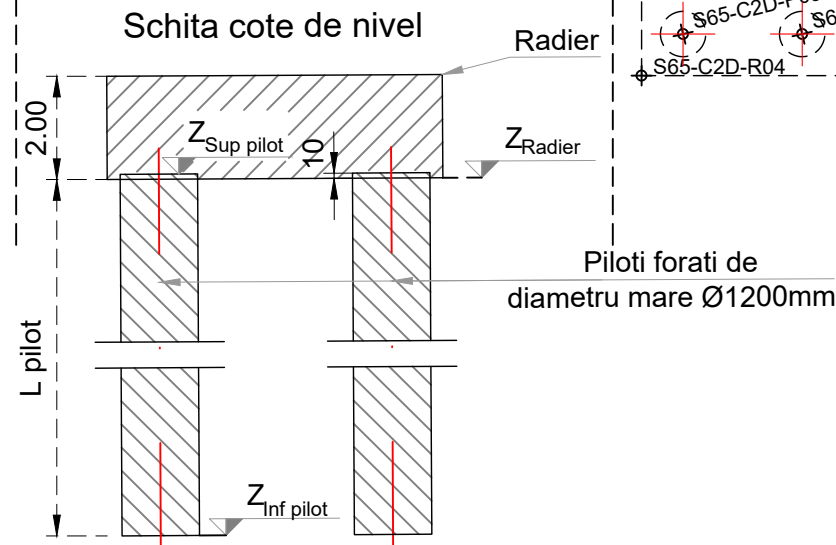

PROIECTANT / DESIGNER:
S.C. CONSITRANS S.R.L.



BENEFICIAR / BENEFICIARY:
MUNICIPIUL ARAD, MUNICIPIUL ORADEA, CONSILIUL JUDETEAN ARAD, CONSILIUL JUDETEAN BIHOR CNAIR

FUNCTIA / POSITION:
COORDONATOR DE PROIECT / PROJECT MANAGER

NUME / NAME:
ing. S. VEACESLAV

SEMNTATURA / SIGNATURE:
[Signature]

Titlu plansa / Drawing title:
Plan trasare - plan 2 / 2
Layout plan - drawing 2 / 2

REV. / REV.:
R00

DATA / DATE:
11.2023

DETALII REVIZIE / REVISION DETAILS:
P.T.E.

PROIECTAT / DESIGNER:
Consitrans

INVESTITIA / INVESTMENT:
ACTUALIZARE/COMPLETARE/REVIZUIRE (S.F. + P.A.C. + P.O.E + P.T.E.) "DRUM EXPRES ARAD ORADEA"
ACTUALIZATION/COMPLETION (S.F. + P.A.C. + P.O.E + P.T.E.) "EXPRESS ROAD ARAD ORADEA"

SEF PROIECT SPECIALITATE / TEAM LEADER
ing. D. COVELTIR

SEMNTATURA / SIGNATURE:
[Signature]

Pasaj pe DL HU la km 2+070 peste DX
Bridge on DL HU at km 2+070 over DX

REV. / REV.:
R00

DATA / DATE:
11.2023

DETALII REVIZIE / REVISION DETAILS:
P.T.E.

PROIECTAT / DESIGNER:
Consitrans



UNIUNEA EUROPEANA
PROIECT CO-FINANAT DIN FONDUL DE COEZIUNE, PRIN PROGRAMUL OPERATIONAL INFRASTRUCTURA MARE / PROJECT CO-FINANCED FROM THE COHESION FUND, THROUGH THE LARGE INFRASTRUCTURE OPERATIONAL PROGRAM

FAZA PROIECTARE / DESIGN STAGE:
PROIECT TEHNIC DE EXECUTIE / EXECUTION TECHNICAL PROJECT

PROIECTAT / DESIGNER:
ing. V. URDAREANU

SEMNTATURA / SIGNATURE:
[Signature]

LUCRARI DE POD / BRIDGE WORKS

REV. / REV.:
R00

DATA / DATE:
11.2023

DETALII REVIZIE / REVISION DETAILS:
P.T.E.

PROIECTAT / DESIGNER:
Consitrans

VERIFICAT / INTERNAL CHECKER:
ing. D. COVELTIR

SEMNTATURA / SIGNATURE:
[Signature]

Cod plansa / Drawing code:
CST-0121-PTE-0-DX- 02-P65-PTR-02-R00

REV. / REV.:
R00

DATA / DATE:
11.2023

DETALII REVIZIE / REVISION DETAILS:
P.T.E.

PROIECTAT / DESIGNER:
Consitrans