




TRASARE RADIER CULEE "C1"-fir stg			
Pct.	X-(EST)	Y-(NORD)	Z
S66-C1S-R01	238735.77	591548.51	88.00
S66-C1S-R02	238734.57	591550.80	88.00
S66-C1S-R03	238740.18	591569.97	88.00
S66-C1S-R04	238741.90	591569.46	88.00

TRASARE PILOTI CULEE "C1"-fir stg				
Pct.	X-(EST)	Y-(NORD)	Zsup	Zinf
S66-C1S-P01	238736.00	591552.13	88.10	66.00
S66-C1S-P02	238736.94	591555.35	88.10	66.00
S66-C1S-P03	238737.88	591558.56	88.10	66.00
S66-C1S-P04	238738.82	591561.78	88.10	66.00
S66-C1S-P05	238739.76	591564.99	88.10	66.00
S66-C1S-P06	238740.70	591568.21	88.10	66.00

TRASARE RADIER CULEE "C2"-fir stg			
Pct.	X-(EST)	Y-(NORD)	Z
S66-C2S-R01	238711.81	591594.02	88.04
S66-C2S-R02	238710.60	591596.31	88.04
S66-C2S-R03	238715.92	591614.49	88.04
S66-C2S-R04	238717.65	591613.98	88.04

TRASARE PILOTI CULEE "C2"-fir stg				
Pct.	X-(EST)	Y-(NORD)	Zsup	Zinf
S66-C2S-P01	238711.65	591596.68	88.14	66.04
S66-C2S-P02	238712.59	591599.90	88.14	66.04
S66-C2S-P03	238713.53	591603.11	88.14	66.04
S66-C2S-P04	238714.47	591606.33	88.14	66.04
S66-C2S-P05	238715.41	591609.54	88.14	66.04
S66-C2S-P06	238716.35	591612.76	88.14	66.04

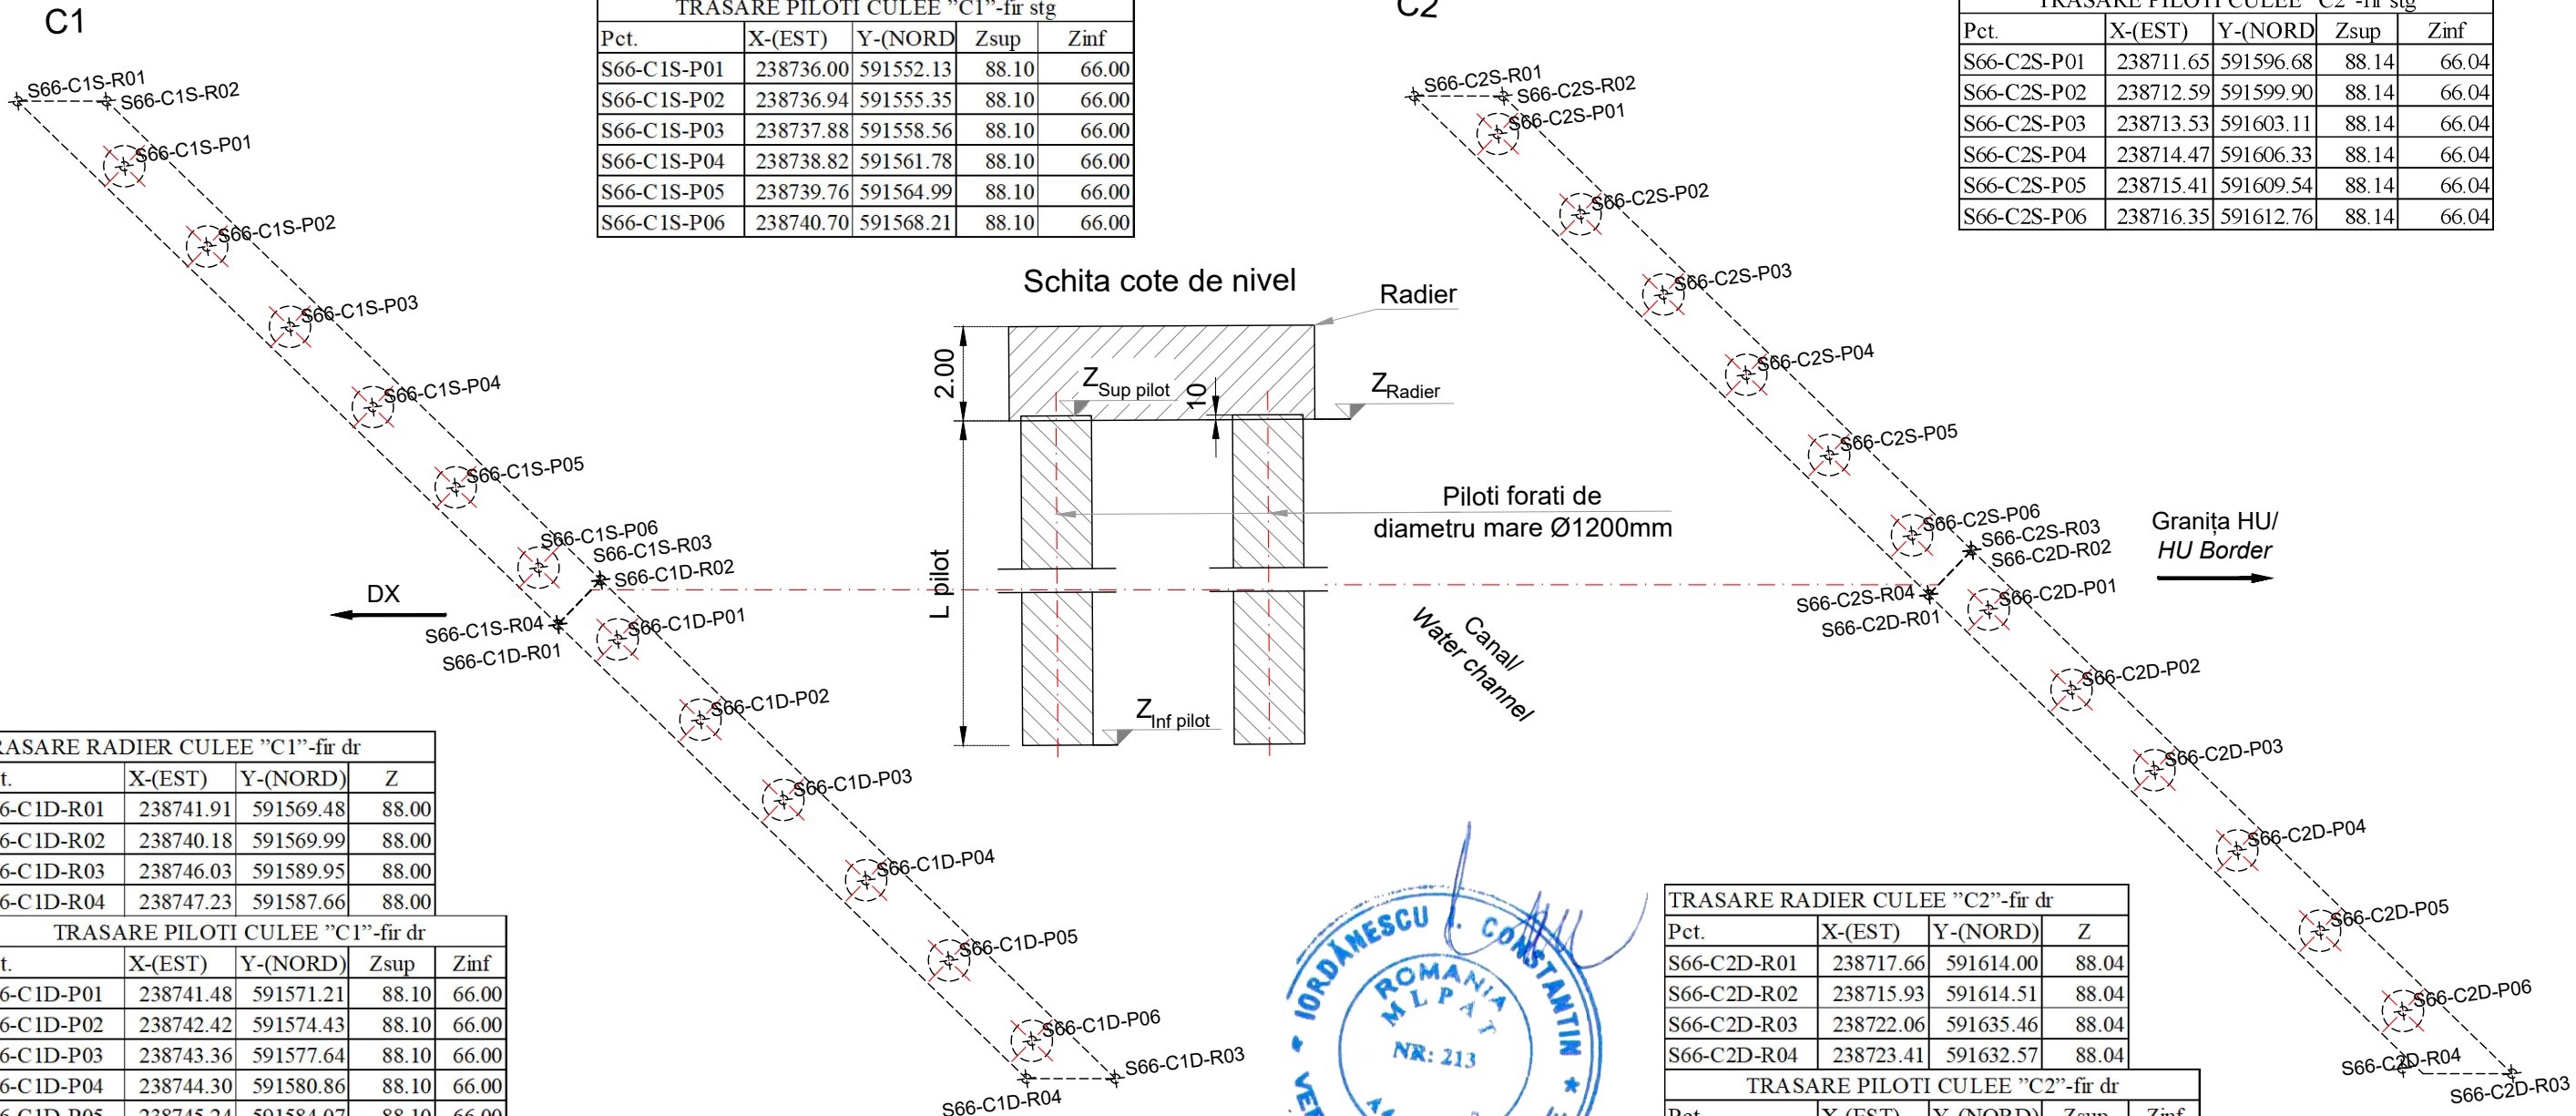



TRASARE RADIER CULEE "C1"-fir dr			
Pct.	X-(EST)	Y-(NORD)	Z
S66-C1D-R01	238741.91	591569.48	88.00
S66-C1D-R02	238740.18	591569.99	88.00
S66-C1D-R03	238746.03	591589.95	88.00
S66-C1D-R04	238747.23	591587.66	88.00

TRASARE PILOTI CULEE "C1"-fir dr				
Pct.	X-(EST)	Y-(NORD)	Zsup	Zinf
S66-C1D-P01	238741.48	591571.21	88.10	66.00
S66-C1D-P02	238742.42	591574.43	88.10	66.00
S66-C1D-P03	238743.36	591577.64	88.10	66.00
S66-C1D-P04	238744.30	591580.86	88.10	66.00
S66-C1D-P05	238745.24	591584.07	88.10	66.00
S66-C1D-P06	238746.18	591587.29	88.10	66.00

TRASARE RADIER CULEE "C2"-fir dr			
Pct.	X-(EST)	Y-(NORD)	Z
S66-C2D-R01	238717.66	591614.00	88.04
S66-C2D-R02	238715.93	591614.51	88.04
S66-C2D-R03	238722.06	591635.46	88.04
S66-C2D-R04	238723.41	591632.57	88.04

TRASARE PILOTI CULEE "C2"-fir dr				
Pct.	X-(EST)	Y-(NORD)	Zsup	Zinf
S66-C2D-P01	238717.22	591615.73	88.14	66.04
S66-C2D-P02	238718.17	591618.95	88.14	66.04
S66-C2D-P03	238719.11	591622.16	88.14	66.04
S66-C2D-P04	238720.05	591625.38	88.14	66.04
S66-C2D-P05	238720.99	591628.59	88.14	66.04
S66-C2D-P06	238721.93	591631.81	88.14	66.04



<b>PROIECTANT / DESIGNER:</b> <b>S.C. CONSITRANS S.R.L.</b> 	<b>BENEFICIAR / BENEFICIARY:</b> <b>MUNICIPIUL ARAD, MUNICIPIUL ORADEA, CONSILIUL JUDETEAN ARAD, CONSILIUL JUDETEAN BIHOR CNAIR</b>	<b>FUNCTIA / POSITION:</b> <b>COORDONATOR DE PROIECT / PROJECT MANAGER</b> ing. S. VEACESLAV	<b>NUME / NAME:</b> ing. S. VEACESLAV	<b>SEMNATURA / SIGNATURE:</b> 	<b>Titlu plansa / Drawing title:</b> Plan trasare - plan 1 / 1 Layout plan - drawing 1 / 1	<b>REV. / REV.:</b> R00	<b>DATA / DATE:</b> 11.2023	<b>DETALII REVIZIE / REVISION DETAILS:</b> P.T.E.	<b>PROIECTAT / DESIGNER:</b> Consitrans
<b>FAZA PROIECTARE / DESIGN STAGE:</b> <b>PROIECT TEHNIC DE EXECUTIE / EXECUTION TECHNICAL PROJECT</b>		<b>PROIECTAT / DESIGNER:</b> ing. V. URDAREANU	<b>VERIFICAT / INTERNAL CHECKER:</b> ing. D. COVELTIR	<b>Cod plansa / Drawing code:</b> CST-0121-PTE-0-DX- 02-P66-PTR-01-R00					
<b>Contract /Contract:</b> 14724/01.07.2021 <b>Project /Project no.:</b> 001/2021		<b>Data / Date:</b> 11.2023	<b>Scara /Scale:</b> 1:200						



PROIECT CO-FINANȚAT DIN FONDUL DE COEZIUNE, PRIN PROGRAMUL OPERAȚIONAL INFRASTRUCTURĂ MARE / PROJECT CO-FINANANCED FROM THE COHESION FUND, THROUGH THE LARGE INFRASTRUCTURE OPERATIONAL PROGRAM