

TRASARE RADIER CULEE "C1"

Pct.	X-(EST)	Y-(NORD)	Z
S68-C1-R01	235622.96	593480.40	86.52
S68-C1-R02	235623.19	593482.19	86.52
S68-C1-R03	235634.57	593480.72	86.52
S68-C1-R04	235634.34	593478.93	86.52

TRASARE PILOTI CULEE "C1"


Pct.	X-(EST)	Y-(NORD)	Zsup	Zinf
S68-C1-P01	235624.16	593481.15	86.62	64.52
S68-C1-P02	235627.19	593480.76	86.62	64.52
S68-C1-P03	235630.34	593480.36	86.62	64.52
S68-C1-P04	235633.37	593479.97	86.62	64.52

TRASARE RADIER CULEE "C2"

Pct.	X-(EST)	Y-(NORD)	Z
S68-C2-R01	235628.21	593521.06	86.47
S68-C2-R02	235628.44	593522.85	86.47
S68-C2-R03	235639.82	593521.38	86.47
S68-C2-R04	235639.59	593519.59	86.47

TRASARE PILOTI CULEE "C2"

Pct.	X-(EST)	Y-(NORD)	Zsup	Zinf
S68-C2-P01	235629.41	593521.82	86.57	64.47
S68-C2-P02	235632.44	593521.43	86.57	64.47
S68-C2-P03	235635.59	593521.02	86.57	64.47
S68-C2-P04	235638.62	593520.63	86.57	64.47

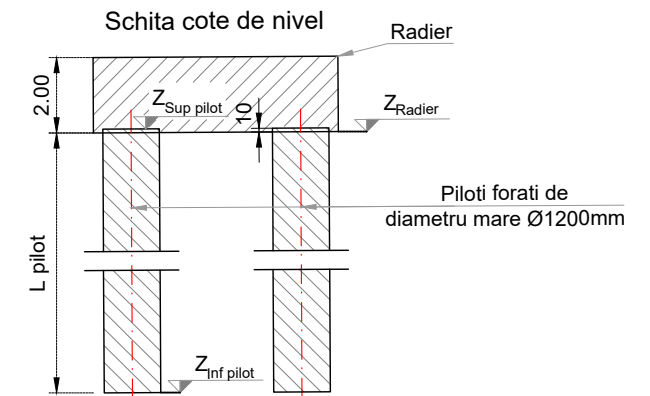

PROIECTANT / DESIGNER:  
S.C. CONSTRANS S.R.L.



BENEFICIAR / BENEFICIARY:  
MUNICIPIUL ARAD, MUNICIPIUL ORADEA, CONSILIUL JUDETEAN ARAD, CONSILIUL JUDETEAN BIHOR CNAIR

FUNCTIA / POSITION:  
COORDONATOR DE PROIECT / PROJECT MANAGER

NUME / NAME:  
ing. S. VEACESLAV

SEMNATURA / SIGNATURE:  
*[Signature]*

Titlu plansa / Drawing title:  
Plan trasare - plan 1  
Layout plan - drawing 1

REV/ DATA/ DETALII REVIZIE / PROIECTAT /  
R00 11.2023 P.T.E. Consitrans

INVESTITIA / INVESTMENT:  
ACTUALIZARE/COMPLETARE/REVIZUIRE (S.F. + P.A.C. + P.O.E + P.T.E.) "DRUM EXPRES ARAD ORADEA"  
ACTUALIZATION/COMPLETION (S.F. + P.A.C. + P.O.E + P.T.E.) "EXPRESS ROAD ARAD ORADEA"

SEF PROIECT SPECIALITATE / TEAM LEADER

ing. D. COVELTIR

*[Signature]*

Pod pe DE peste DL HU la km 7+456  
Bridge on DE over DL HU at km 7+456

FAZA PROIECTARE / DESIGN STAGE:  
PROIECT TEHNIC DE EXECUTIE / EXECUTION TECHNICAL PROJECT

PROIECTAT / DESIGNER:

ing. V. URDAREANU

*[Signature]*

LUCRARI DE POD / BRIDGE WORKS

Contract /Contract: 14724/01.07.2021  
Data /Date: 11.2023  
Scara /Scale: 1:200

VERIFICAT / INTERNAL CHECKER:

ing. D. COVELTIR

*[Signature]*

Cod plansa / Drawing code:  
CST-0121-PTE-02-DX- 02-P68-PTR-01-R00



UNIUNEA EUROPEANA



GUVERNUL ROMANIEI



Instrumente Structurale 2014-2020

PROIECT CO-FINANAT DIN FONDUL DE COEZIUNE, PRIN PROGRAMUL OPERATIONAL INFRASTRUCTURA MARE / PROJECT CO-FINANCED FROM THE COHESION FUND, THROUGH THE LARGE INFRASTRUCTURE OPERATIONAL PROGRAM