



Dispunere predale prefabricate / Arrangement of precast concrete deck panels
Scara/ Scale 1:200

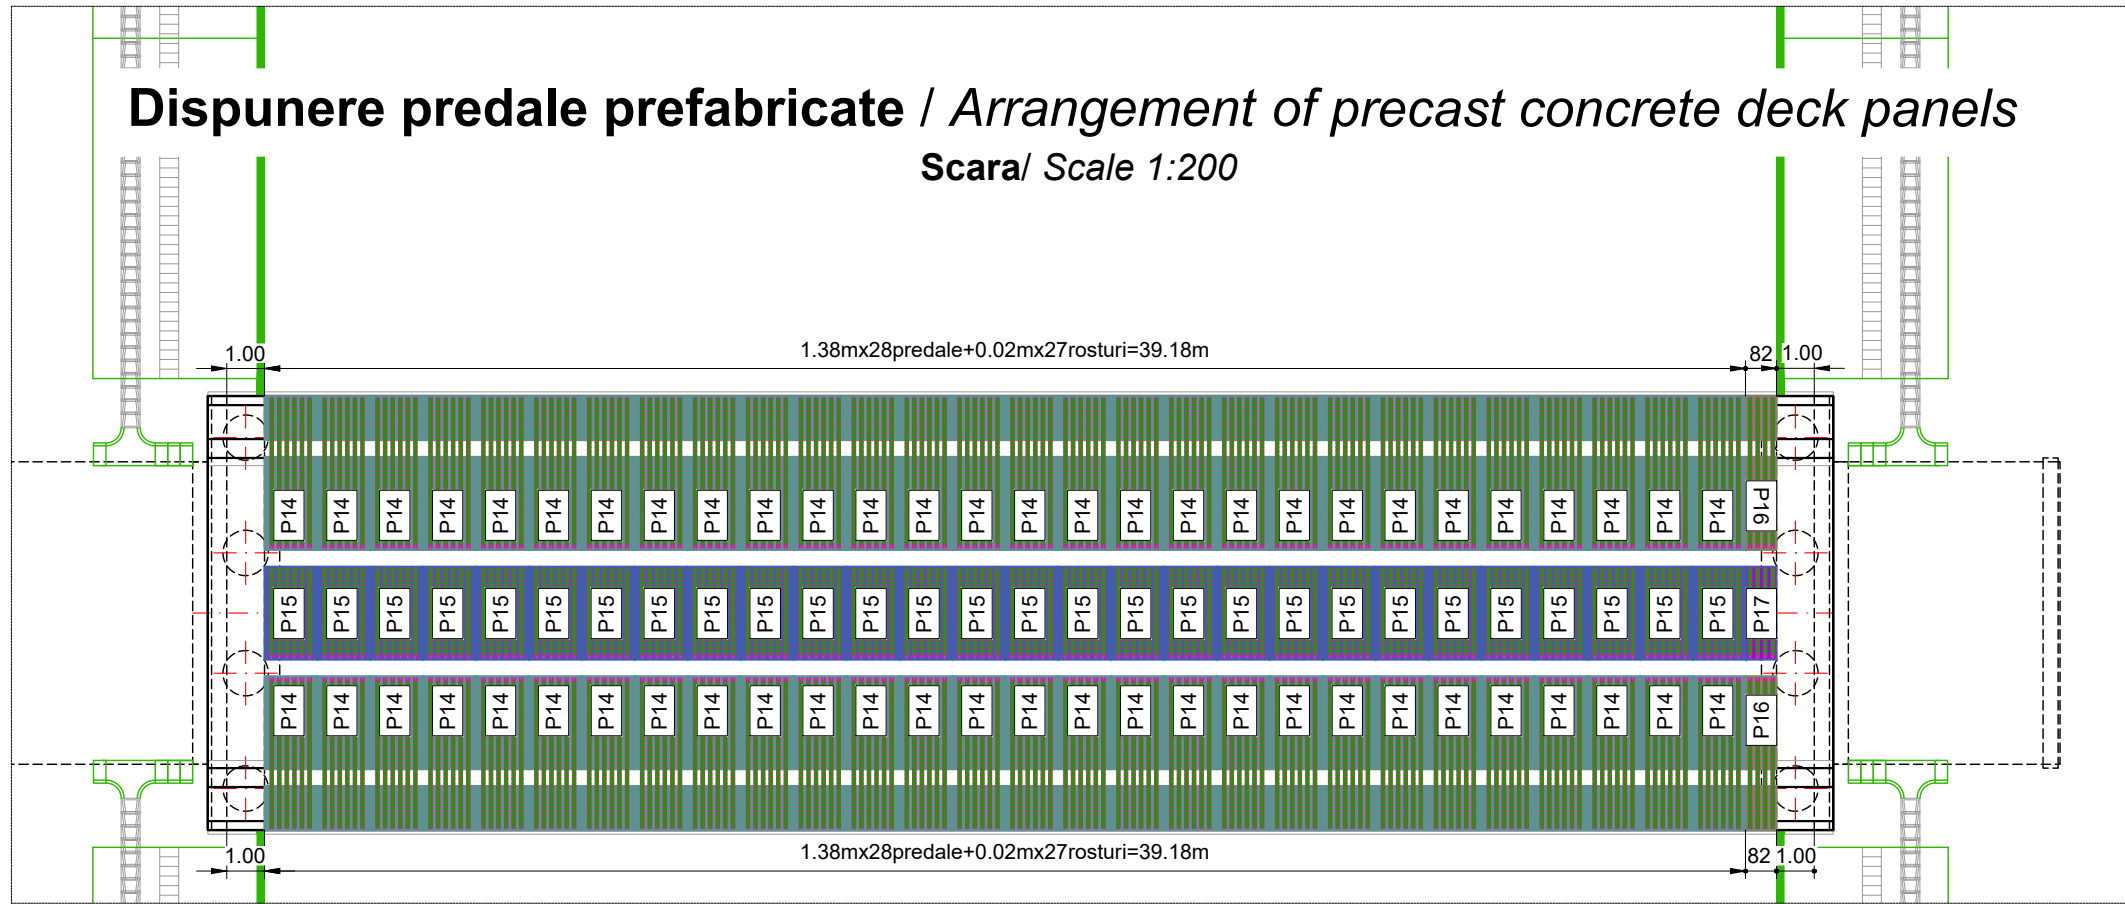

Secțiune transversală/ Cross section
Scara/ Scale 1:50

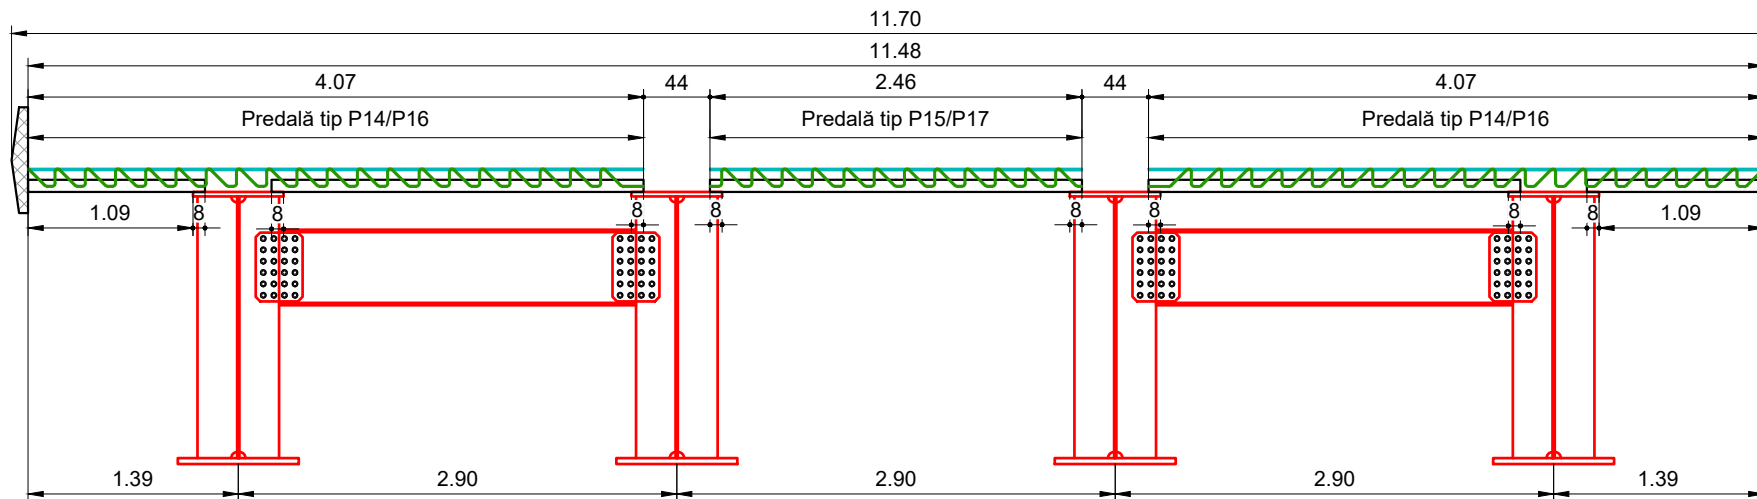

Centralizator Predale				
Tip Predală	Predale tip P14	Predale tip P15	Predale tip P16	Predale tip P17
Nr. Predală	56	28	2	1

PROIECTANT / DESIGNER:
S.C. CONSTRANS S.R.L.



BENEFICIAR / BENEFICIARY:
 MUNICIPIUL ARAD, MUNICIPIUL ORADEA, CONSILIUL JUDETEAN ARAD, CONSILIUL JUDETEAN BIHOR CNAIR

FUNCTIA / POSITION:

NUME / NAME:

SEMNATURA / SIGNATURE:

Titlu plansa / Drawing title:
 Dispunere predale prefabricate
 Arrangement of precast concrete deck panels

REV/ REV.: R00

DATA/ DATE: 11.2023

DETALII REVIZIE / REVISION DETAILS: P.T.E.

PROIECTAT / DESIGNER: Constrans

INVESTITIA / INVESTMENT:
 ACTUALIZARE/COMPLETARE/REVIZUIRE (S.F. + P.A.C. + P.O.E + P.T.E.) "DRUM EXPRES ARAD ORADEA"
 ACTUALIZATION/COMPLETION (S.F. + P.A.C. + P.O.E + P.T.E.) "EXPRESS ROAD ARAD ORADEA"

COORDONATOR DE PROIECT / PROJECT MANAGER
 ing. S. VEACESLAV

SEF PROIECT SPECIALITATE / TEAM LEADER
 ing. D. COVELTIR

ing. V. URDAREANU

Pod pe DE peste DL HU la km 7+456
 Bridge on DE over DL HU at km 7+456

LUCRARI DE POD / BRIDGE WORKS

Cod plansa / Drawing code:
 CST-0121-PTE-0-DX- 02-P68-CDP-01-R00

ing. D. COVELTIR



UNIUNEA EUROPEANĂ



GUVERNUL ROMÂNIEI



Instrumente Structurale 2014-2020

PROIECT CO-FINANȚAT DIN FONDUL DE COEZIUNE, PRIN PROGRAMUL OPERAȚIONAL INFRASTRUCTURĂ MARE / PROJECT CO-FINANCED FROM THE COHESION FUND, THROUGH THE LARGE INFRASTRUCTURE OPERATIONAL PROGRAM

Contract /Contract: 14724/01.07.2021
 Project /Project no.: 001/2021

Data / Date: 11.2023

Scara /Scale: 1:200
 1:50

VERIFICAT / INTERNAL CHECKER:

ing. D. COVELTIR

ing. D. COVELTIR