




Secțiune B - B
Scara 1:50

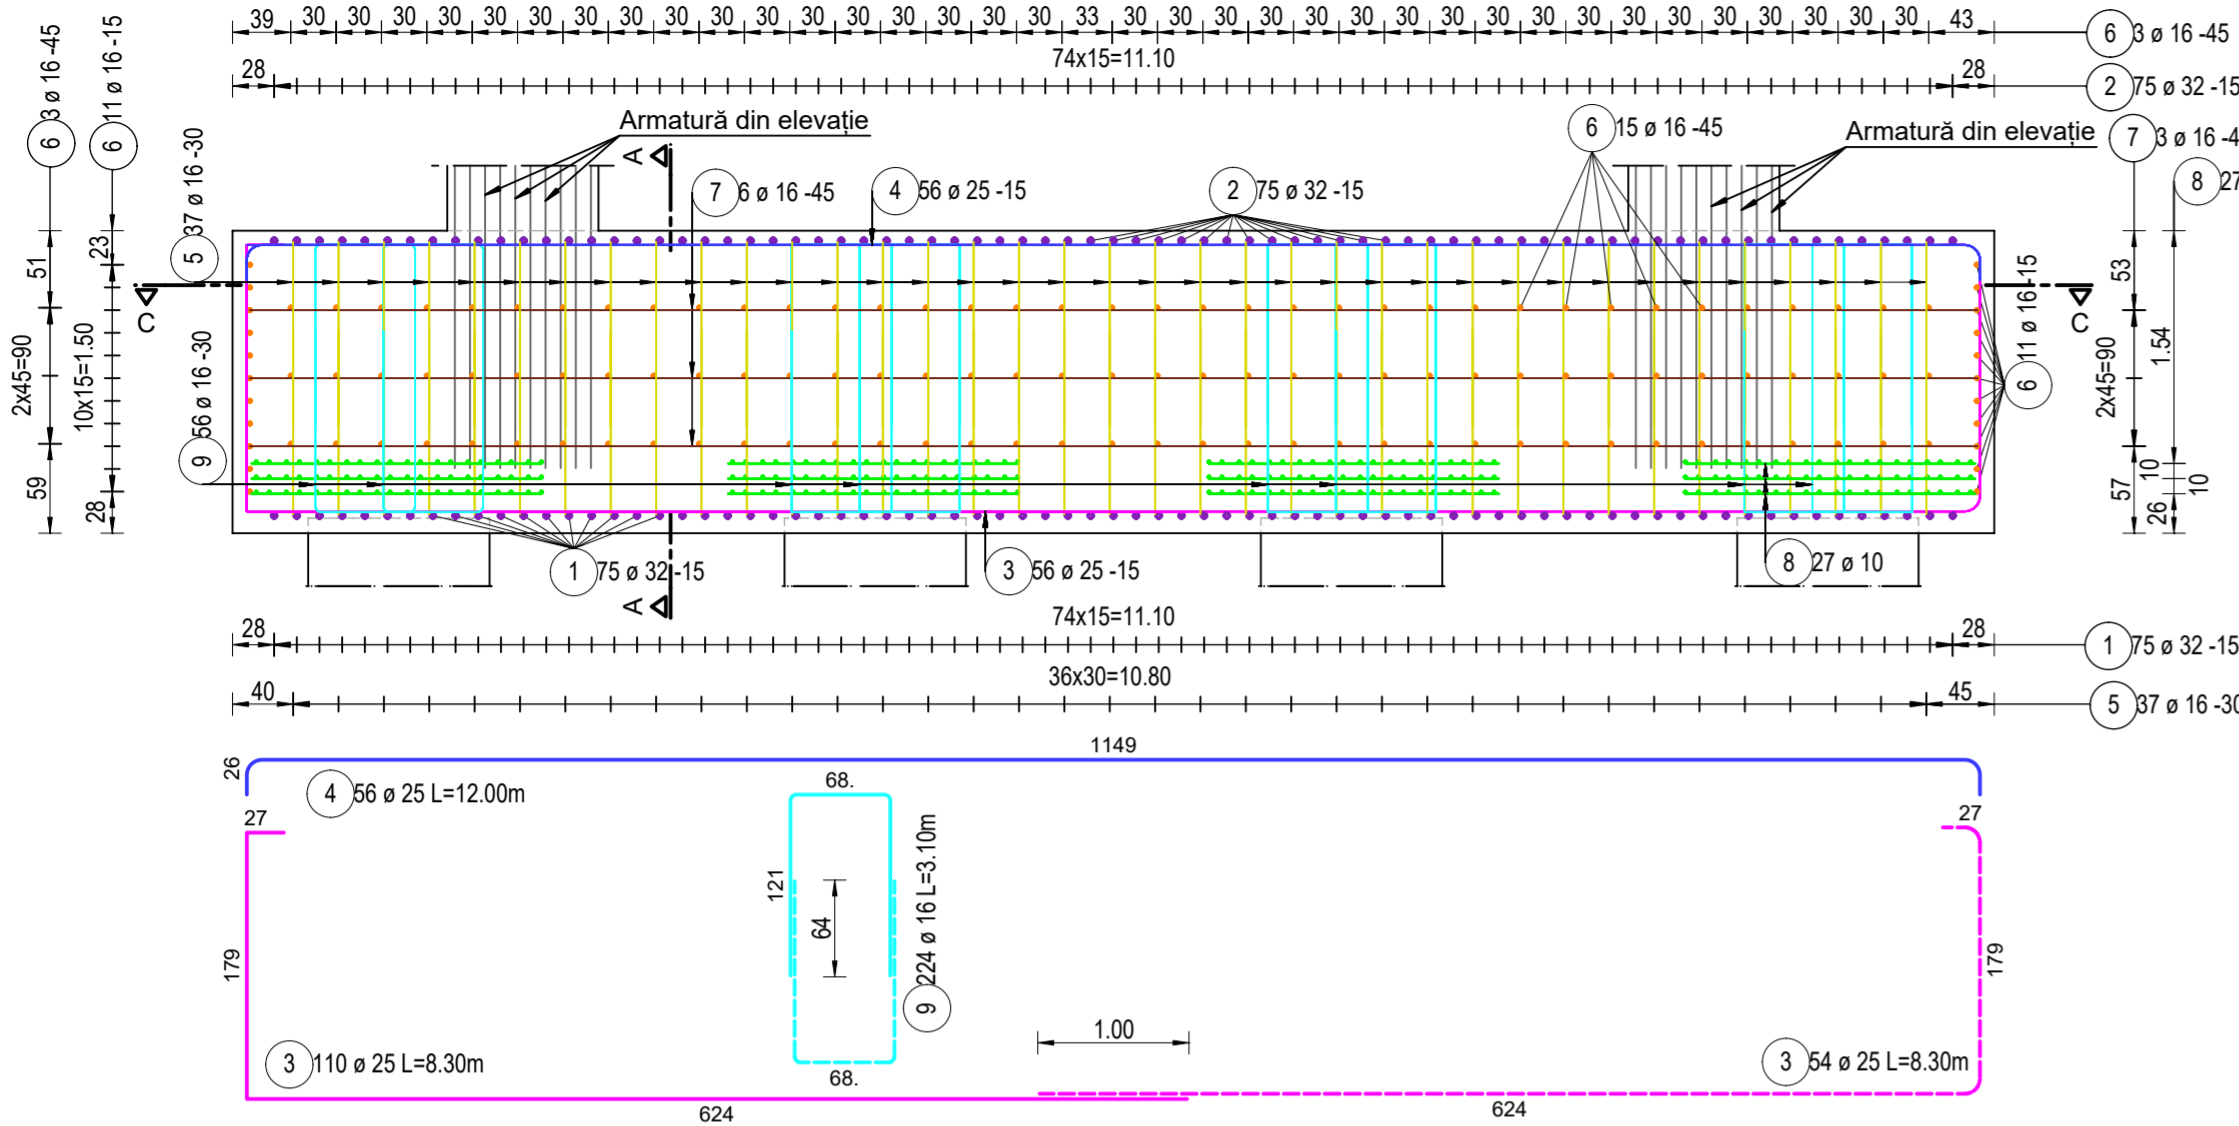

Secțiune A - A
Scara 1:50

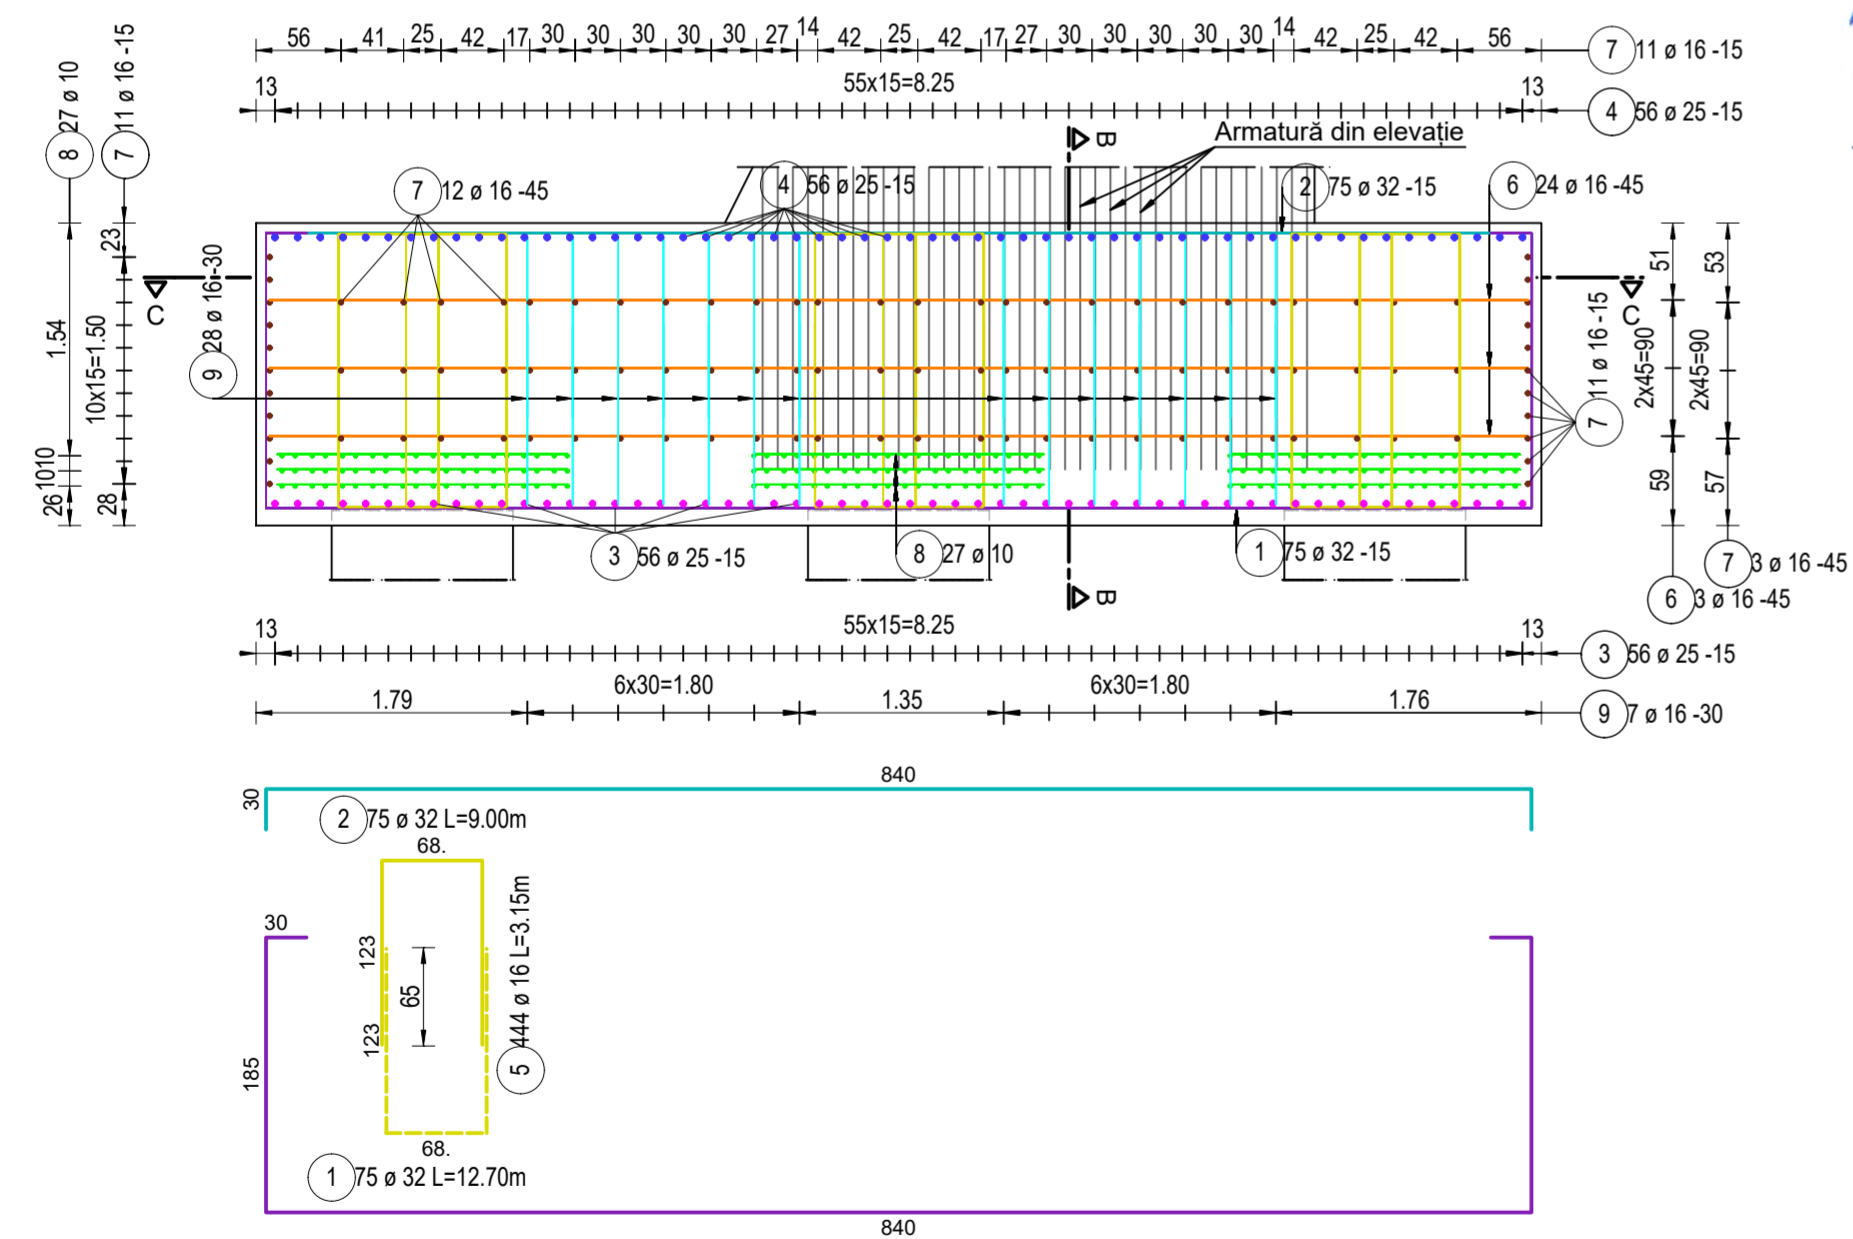

Secțiune C - C
Scara 1:50

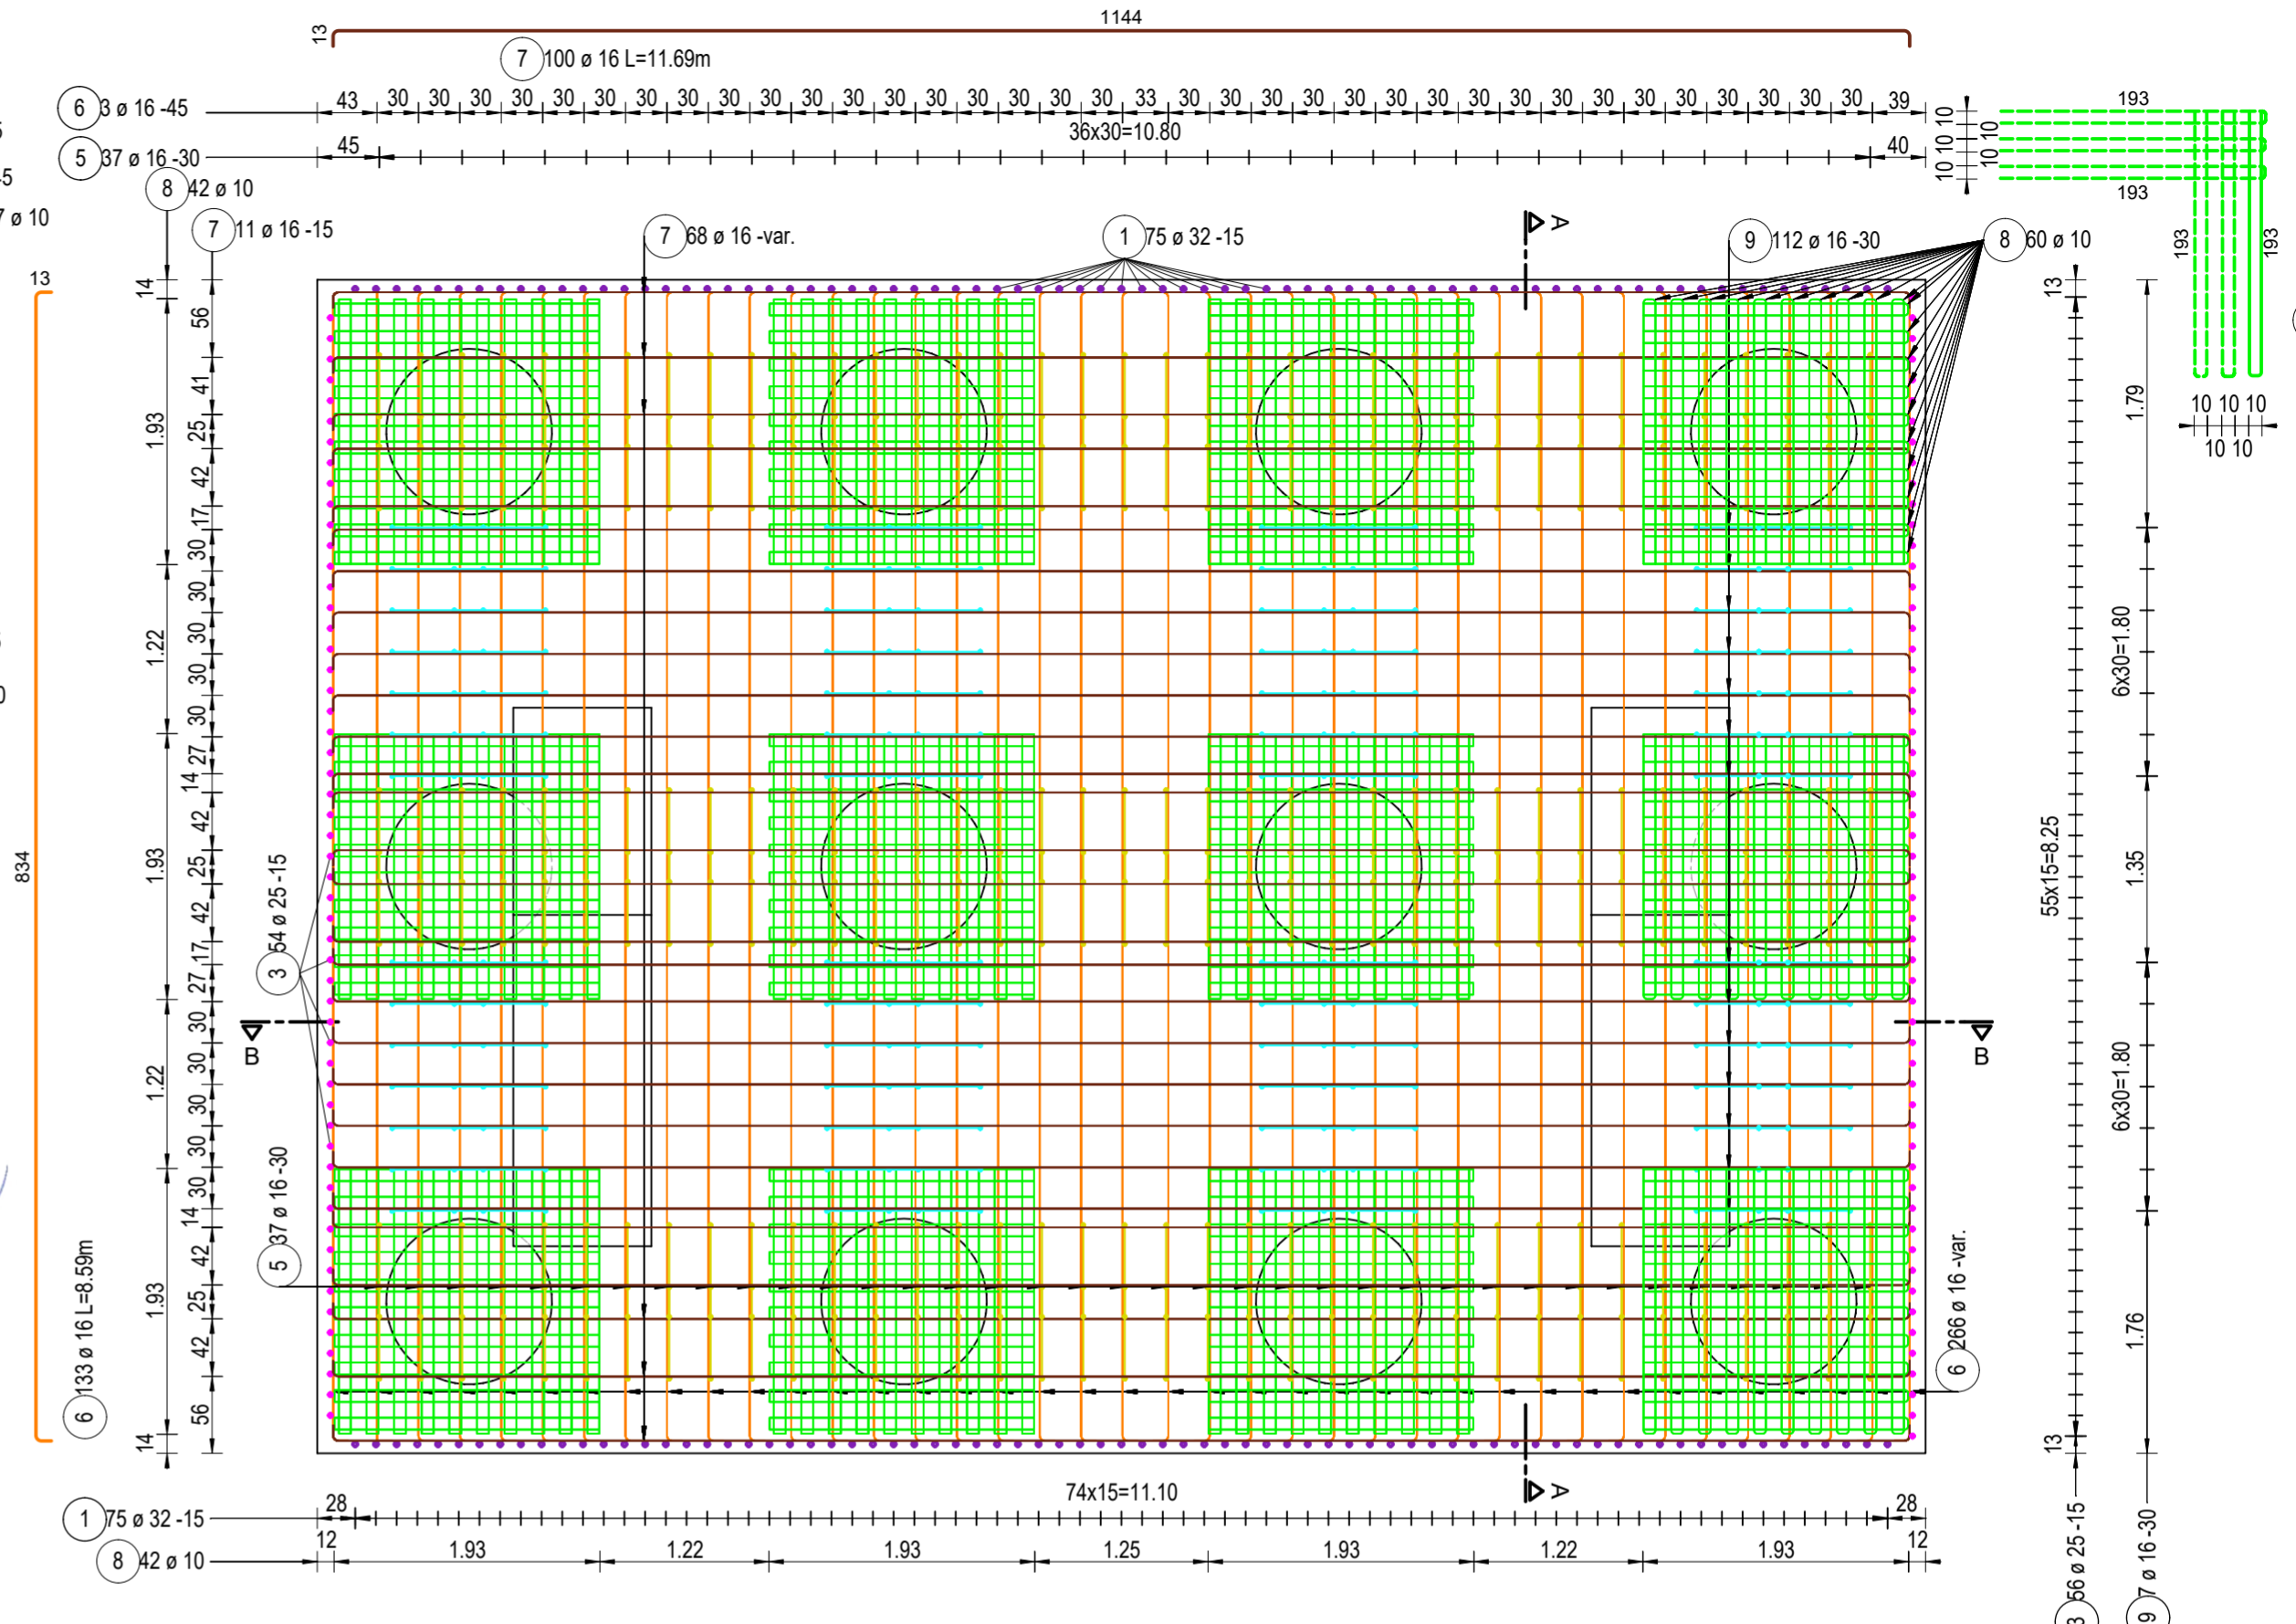

Listă forme fasonate B500C

| Poz. | Buc. | ø | Lungime unitară [m] | Calitate oțel | Bare cotate (fără scară) | Lungime totală [m] | Greutate [kg] |
|------|------|----|---------------------|---------------|--------------------------|--------------------|---------------|
| 1 | 75 | 32 | 12.70 | B500 | | 952.50 | 6013.13 |
| 2 | 75 | 32 | 9.00 | B500 | | 675.00 | 4261.27 |
| 3 | 110 | 25 | 8.30 | B500 | | 913.00 | 3518.70 |
| 4 | 56 | 25 | 12.00 | B500 | | 672.00 | 2589.89 |
| 5 | 444 | 16 | 3.15 | B500 | | 1398.60 | 2208.39 |
| 6 | 133 | 16 | 8.59 | B500 | | 1142.47 | 1803.96 |
| 7 | 100 | 16 | 11.69 | B500 | | 1169.00 | 1845.85 |
| 8 | 720 | 10 | 3.95 | B500 | | 2844.00 | 1751.90 |
| 9 | 224 | 16 | 3.10 | B500 | | 694.40 | 1096.46 |

Greutate totală B500C: 25089.56
Greutate totală x 2 buc.: 50179.12

Note:
Planșa curentă se va citi împreună cu plan armare elevație.
Calitate oțel: B500C
Clasă beton: C25/30
Acoperire cu beton: 5 cm

| | | | | | | | | | |
|--|--|--|--------------------------------|------------------------|--|--|---|--|--|
| PROIECTANT / DESIGNER / S.C. CONSITRANS S.R.L. | BENEFICIAR / BENEFICIARY: MUNICIPIUL ARAD, MUNICIPIUL ORADEA, CONSILIUL JUDEȚEAN ARAD, CONSILIUL JUDEȚEAN BIHOR, CNAIR | FUNCTIA / POSITION: COORDONATOR DE PROIECT / PROJECT MANAGER | NUME / NAME: Ing. S. VEACESLAV | SEMNATURA / SIGNATURE: | Titlu planșă / Drawing title: / Abutment pile cap reinforcement plan C01, C02 | REV / REV: R00 | DATA / DATE: 11.2023 | DETALII REVIZIE / REVISION DETAILS: / P.T.E. | PROIECTAT / DESIGNER: Consitrans |
| | | | | | UNINEA EUROPEANĂ / PROJECT CO-FINANȚAT DIN FONDUL DE COEZIUNE, PRIN PROGRAMUL OPERATIONAL INFRASTRUCTURA MARE / PROJECT CO-FINANCED FROM THE COHESION FUND, THROUGH THE LARGE INFRASTRUCTURE OPERATIONAL PROGRAM | FAZA PROIECTARE / DESIGN STAGE: PROIECT TEHNIC DE EXECUȚIE / EXECUTION TECHNICAL PROJECT | PROIECTAT / DESIGNER: Ing. V. URDAREANU | LUCRARI DE POD / BRIDGE WORKS | Cod planșă / Drawing code: CST-0121-PTE-0-DX-03-P67-ARC-01-R00 |