








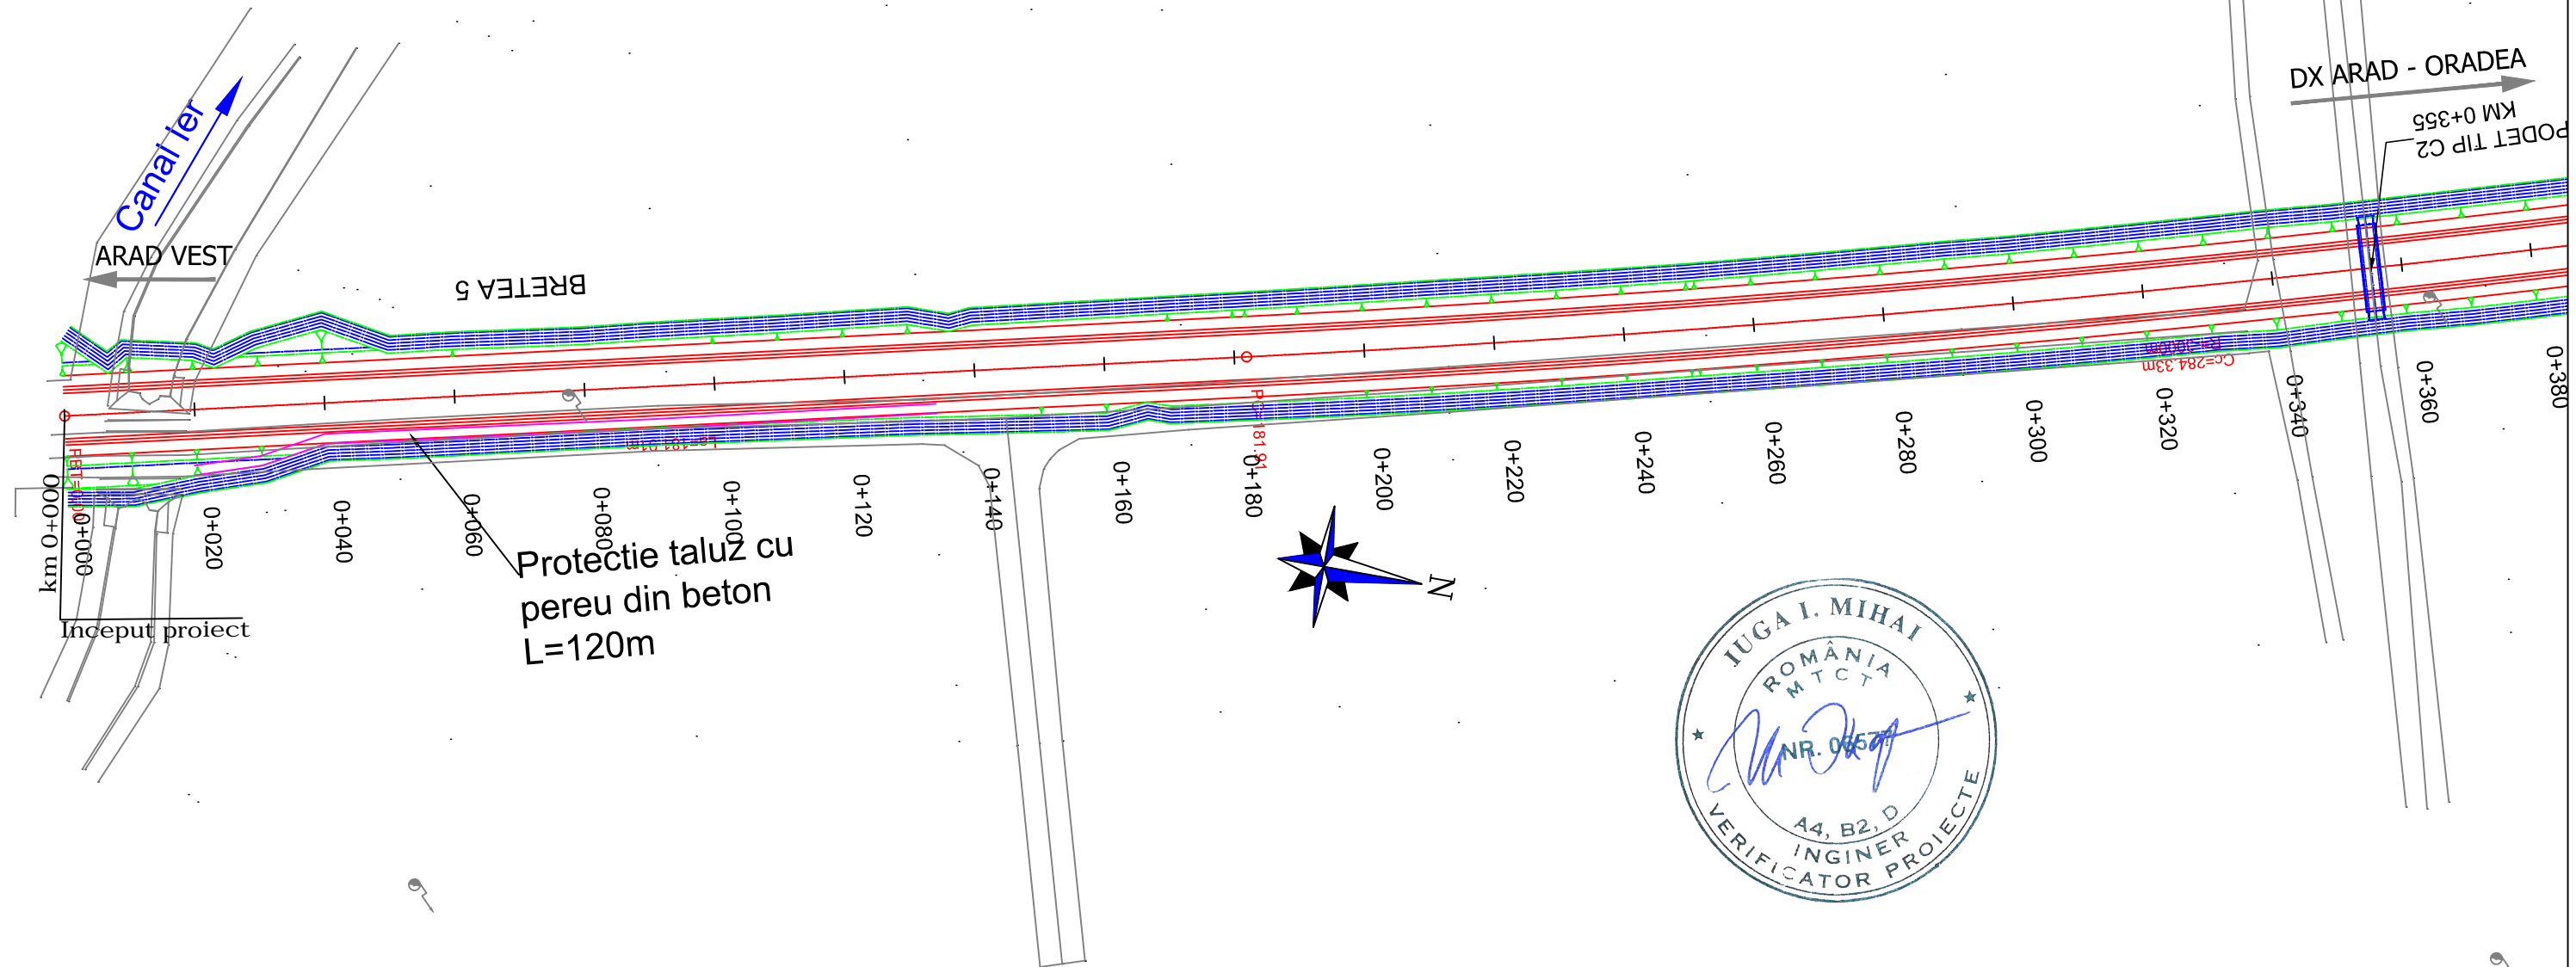


PLAN DE SITUATIE DRUM DE LEGATURA ARAD VEST LAYOUT PLAN ARAD WEST CONNECTION ROAD



Scara: 1:1000

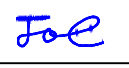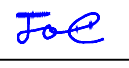






PROIECTANT / DESIGNER: S.C. CONSITRANS S.R.L. 	BENEFICIAR / BENEFICIARY: MUNICIPIUL ARAD, MUNICIPIUL ORADEA, CONSILIUL JUDETEAN ARAD, CONSILIUL JUDETEAN BIHOR CNAIR		FUNCTIA / POSITION:	NUME / NAME:	SEMNATURA / SIGNATURE:	Titlu plansa / Drawing title:	REV/ REV.:	DATA/ DATE:	DETALII REVIZIE / REVISION DETAILS:	PROIECTAT / DESIGNER:
	INVESTITIA / INVESTMENT: ACTUALIZARE/COMPLETARE/REVIZUIRE (S.F. + P.A.C. + P.O.E + P.T.E.) "DRUM EXPRES ARAD ORADEA" ACTUALIZATION/COMPLETION (S.F. + P.A.C. + P.O.E + P.T.E.) "EXPRESS ROAD ARAD ORADEA"		COORDONATOR DE PROIECT / PROJECT MANAGER: ing. S. VEACESLAV 	SEF PROIECT SPECIALITATE / TEAM LEADER: ing. C. TODERASCU 	PROIECTAT / DESIGNER: ing. C. TODERASCU 	PLAN DE SITUATIE NODURI INTERCHANGE LAYOUT PLAN				
FAZA PROIECTARE / DESIGN STAGE: PROIECT TEHNIC DE EXECUTIE / TECHNICAL PROJECT AND DETAIL DESIGN		PROIECTAT / DESIGNER: ing. C. TODERASCU 	VERIFICAT / INTERNAL CHECKER: ing. N. GISCA 	LUCRARI DE DRUM / ROAD WORKS	Cod plansa / Drawing code: CST-0121-PT-3-DX-02-PS-LAR01-R00					
   PROIECT CO-FINANȚAT DIN FONDUL DE COEZIUNE, PRIN PROGRAMUL OPERAȚIONAL INFRASTRUCTURĂ MARE / PROJECT CO-FINANCED FROM THE COHESION FUND, THROUGH THE LARGE INFRASTRUCTURE OPERATIONAL PROGRAM		Contract / Contract: 14724/01.07.2021 Project / Project no.: 001/2021	Data / Date: 11.2023	Scara / Scale: 1:1000						

PLAN DE SITUATIE DRUM DE LEGATURA ARAD VEST LAYOUT PLAN ARAD WEST CONNECTION ROAD

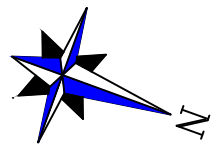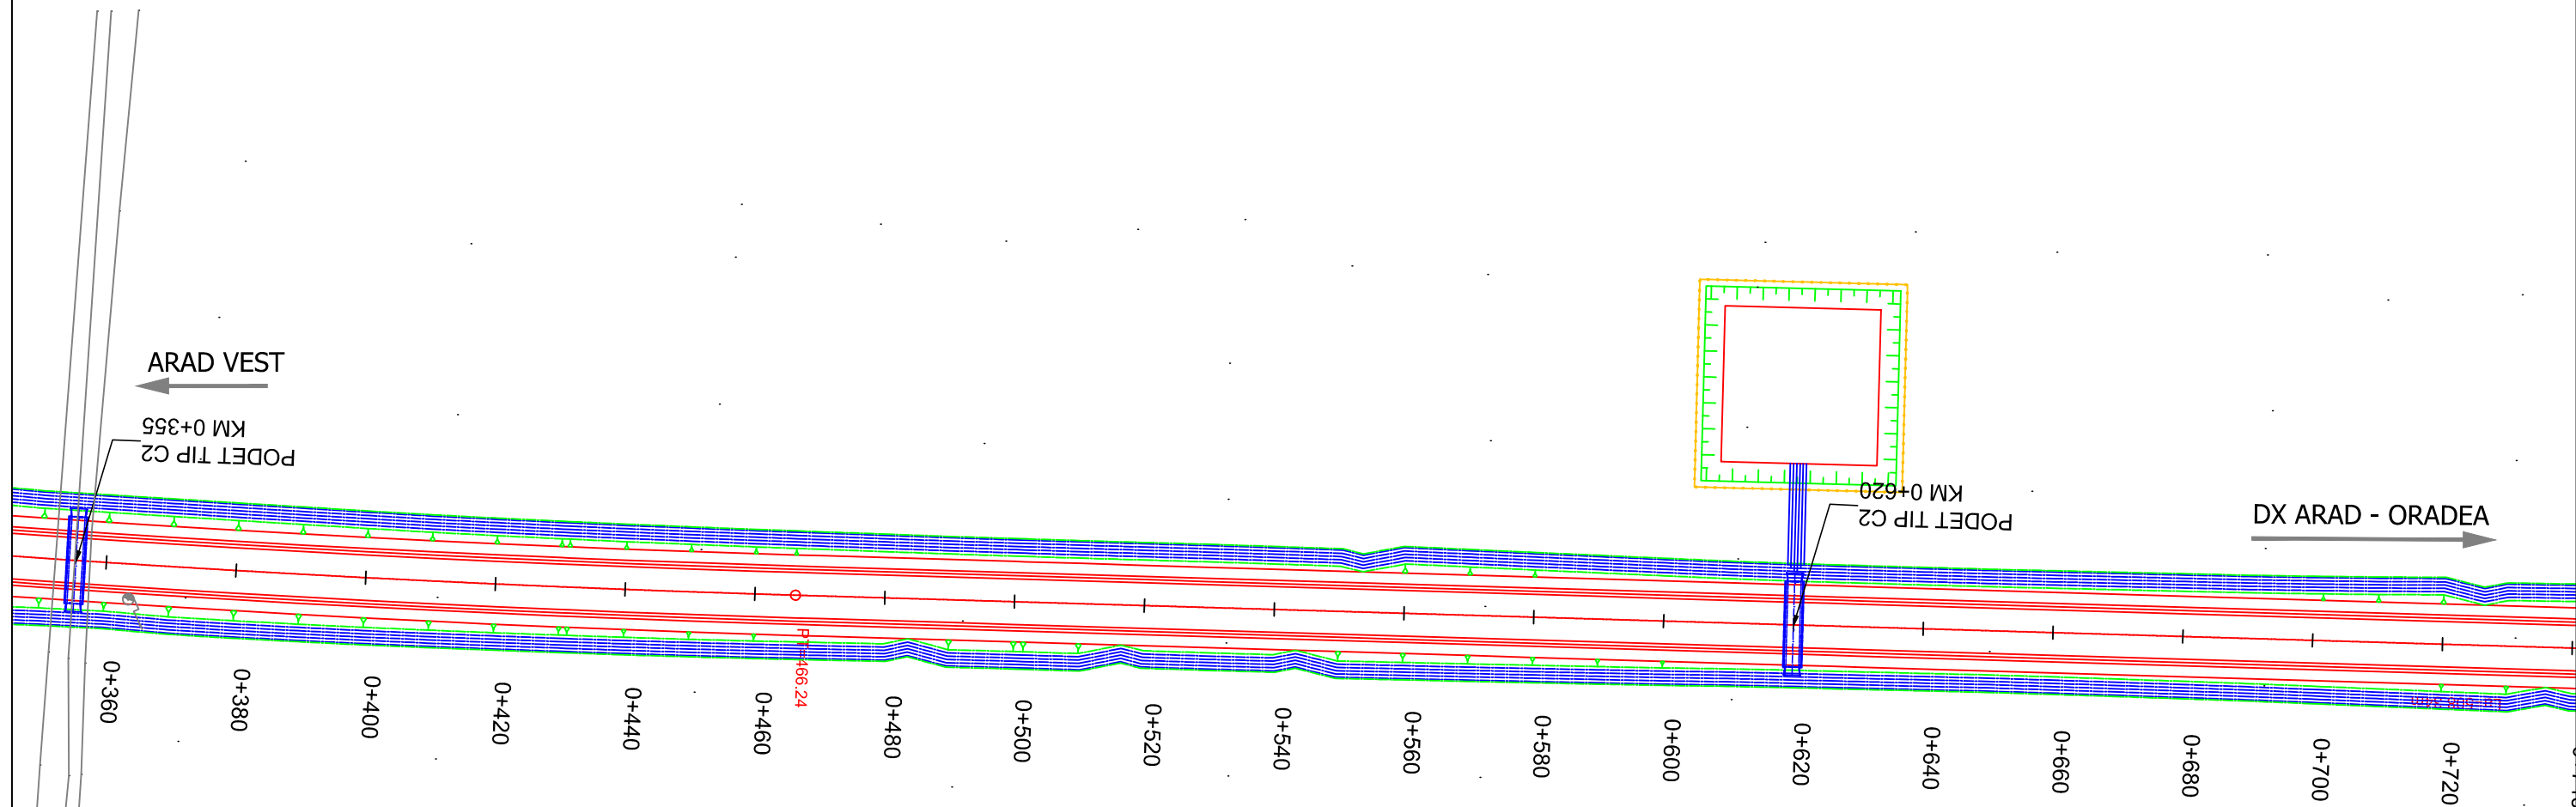Scara: 1:1000

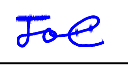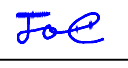


PROIECTANT / DESIGNER: S.C. CONSITRANS S.R.L. 	BENEFICIAR / BENEFICIARY: MUNICIPIUL ARAD, MUNICIPIUL ORADEA, CONSILIUL JUDETEAN ARAD, CONSILIUL JUDETEAN BIHOR CNAIR			FUNCTIA / POSITION:	NUME / NAME:	SEMNATURA / SIGNATURE:	Titlu plansa / Drawing title:	REV/REV.	DATA/DATE:	DETALII REVIZIE / REVISION DETAILS:	PROIECTAT / DESIGNER:
	INVESTITIA / INVESTMENT: ACTUALIZARE/COMPLETARE/REVIZUIRE (S.F. + P.A.C. + P.O.E + P.T.E.) "DRUM EXPRES ARAD ORADEA" ACTUALIZATION/COMPLETION (S.F. + P.A.C. + P.O.E + P.T.E.) "EXPRESS ROAD ARAD ORADEA"			COORDONATOR DE PROIECT / PROJECT MANAGER: ing. S. VEACESLAV 	SEF PROIECT SPECIALITATE / TEAM LEADER: ing. C. TODERASCU 	PLAN DE SITUATIE NODURI INTERCHANGE LAYOUT PLAN					
FAZA PROIECTARE / DESIGN STAGE: PROIECT TEHNIC DE EXECUTIE / TECHNICAL PROJECT AND DETAIL DESIGN			PROIECTAT / DESIGNER: ing. C. TODERASCU 	LUCRARI DE DRUM / ROAD WORKS							
Contract /Contract: 14724/01.07.2021 Project /Project no.: 001/2021			Data / Date: 11.2023	Scara /Scale: 1:1000	VERIFICAT / INTERNAL CHECKER: ing. N. GISCA 	Cod plansa / Drawing code: CST-0121-PT-3-DX-02-PS-LAR02-R00					



UNIUNEA EUROPEANA
 ROMANIA
 Instrumente Structurale 2014-2020
 PROIECT CO-FINANȚAT DIN FONDUL DE COEZIUNE, PRIN PROGRAMUL OPERAȚIONAL INFRASTRUCTURĂ MARE / PROJECT CO-FINANCED FROM THE COHESION FUND, THROUGH THE LARGE INFRASTRUCTURE OPERATIONAL PROGRAM

PLAN DE SITUATIE DRUM DE LEGATURA ARAD VEST LAYOUT PLAN ARAD WEST CONNECTION ROAD


Scara: 1:1000

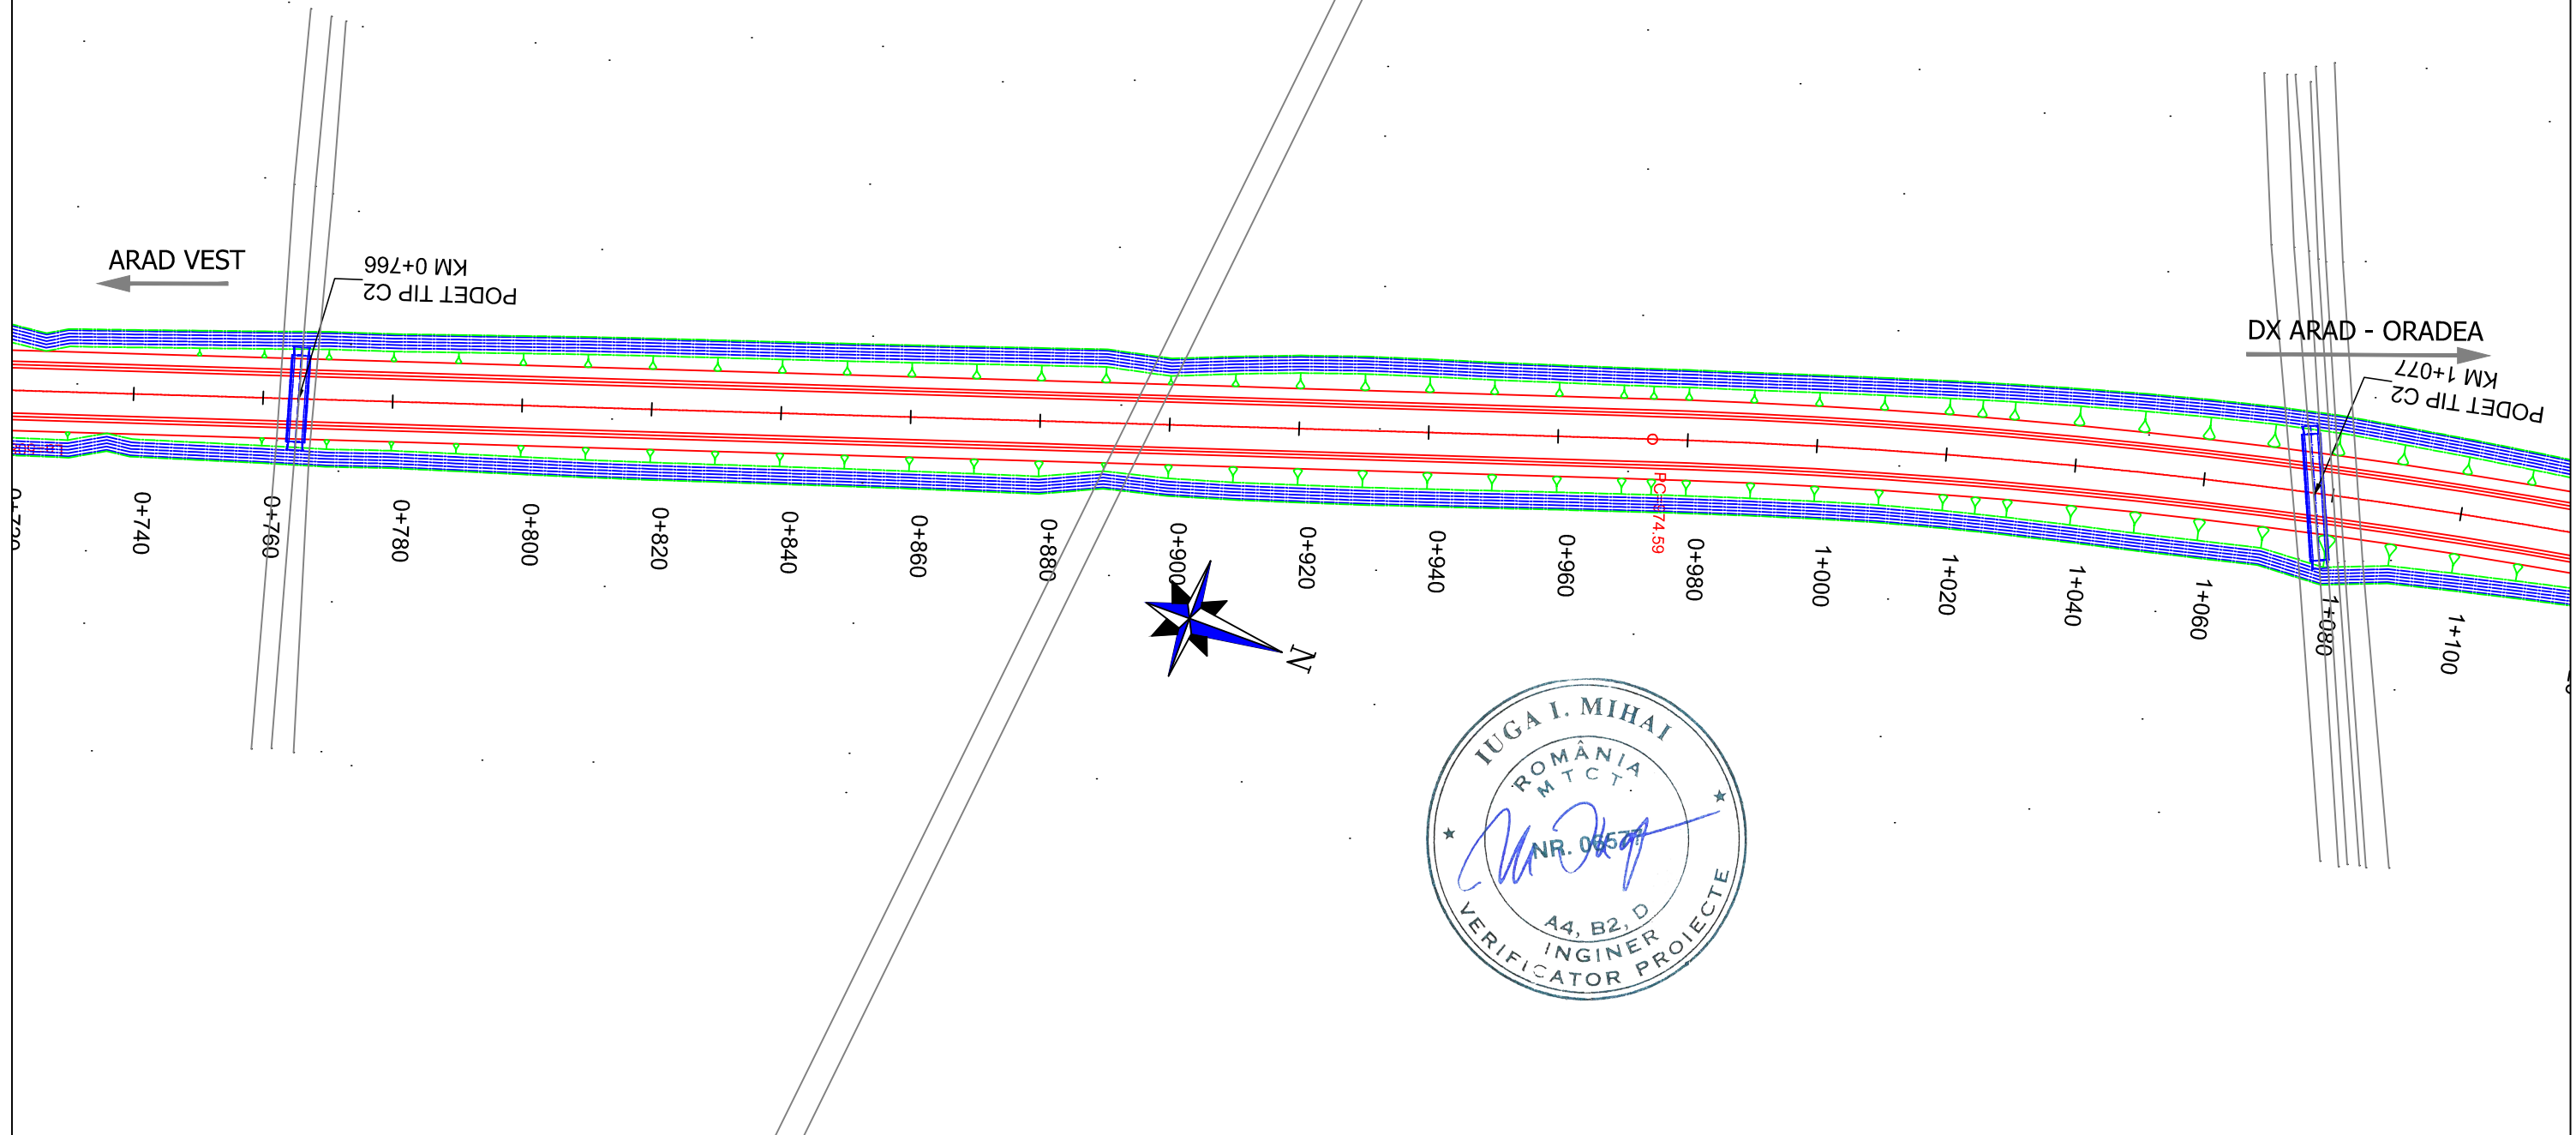

PROIECTANT / DESIGNER: S.C. CONSITRANS S.R.L.		BENEFICIAR / BENEFICIARY: MUNICIPIUL ARAD, MUNICIPIUL ORADEA, CONSILIUL JUDETEAN ARAD, CONSILIUL JUDETEAN BIHOR CNAIR			FUNCTIA / POSITION:	NUME / NAME:	SEMNTURA / SIGNATURE:	Titlu plansa / Drawing title:	REV/ REV.:	DATA/ DATE:	DETALII REVIZIE / REVISION DETAILS:	PROIECTAT / DESIGNER:
		INVESTITIA / INVESTMENT: ACTUALIZARE/COMPLETARE/REVIZUIRE (S.F. + P.A.C. + P.O.E + P.T.E.) "DRUM EXPRES ARAD ORADEA" ACTUALIZATION/COMPLETION (S.F. + P.A.C. + P.O.E + P.T.E.) "EXPRESS ROAD ARAD ORADEA"			COORDONATOR DE PROIECT / PROJECT MANAGER: ing. S. VEACESLAV	SEF PROIECT SPECIALITATE / TEAM LEADER: ing. C. TODERASCU			PLAN DE SITUATIE NODURI INTERCHANGE LAYOUT PLAN			
		FAZA PROIECTARE / DESIGN STAGE: PROIECT TEHNIC DE EXECUTIE / TECHNICAL PROJECT AND DETAIL DESIGN			PROIECTAT / DESIGNER: ing. C. TODERASCU			LUCRARI DE DRUM / ROAD WORKS				
PROIECT CO-FINANȚAT DIN FONDUL DE COEZIUNE, PRIN PROGRAMUL OPERAȚIONAL INFRASTRUCTURĂ MARE / PROJECT CO-FINANCED FROM THE COHESION FUND, THROUGH THE LARGE INFRASTRUCTURE OPERATIONAL PROGRAM		Contract / Contract: 14724/01.07.2021	Data / Date: 11.2023	Scara / Scale: 1:1000	VERIFICAT / INTERNAL CHECKER: ing. N. GISCA		Cod plansa / Drawing code: CST-0121-PT-3-DX-02-PS-LAR03-R00					

PLAN DE SITUATIE DRUM DE LEGATURA ARAD VEST LAYOUT PLAN ARAD WEST CONNECTION ROAD


Scara: 1:1000

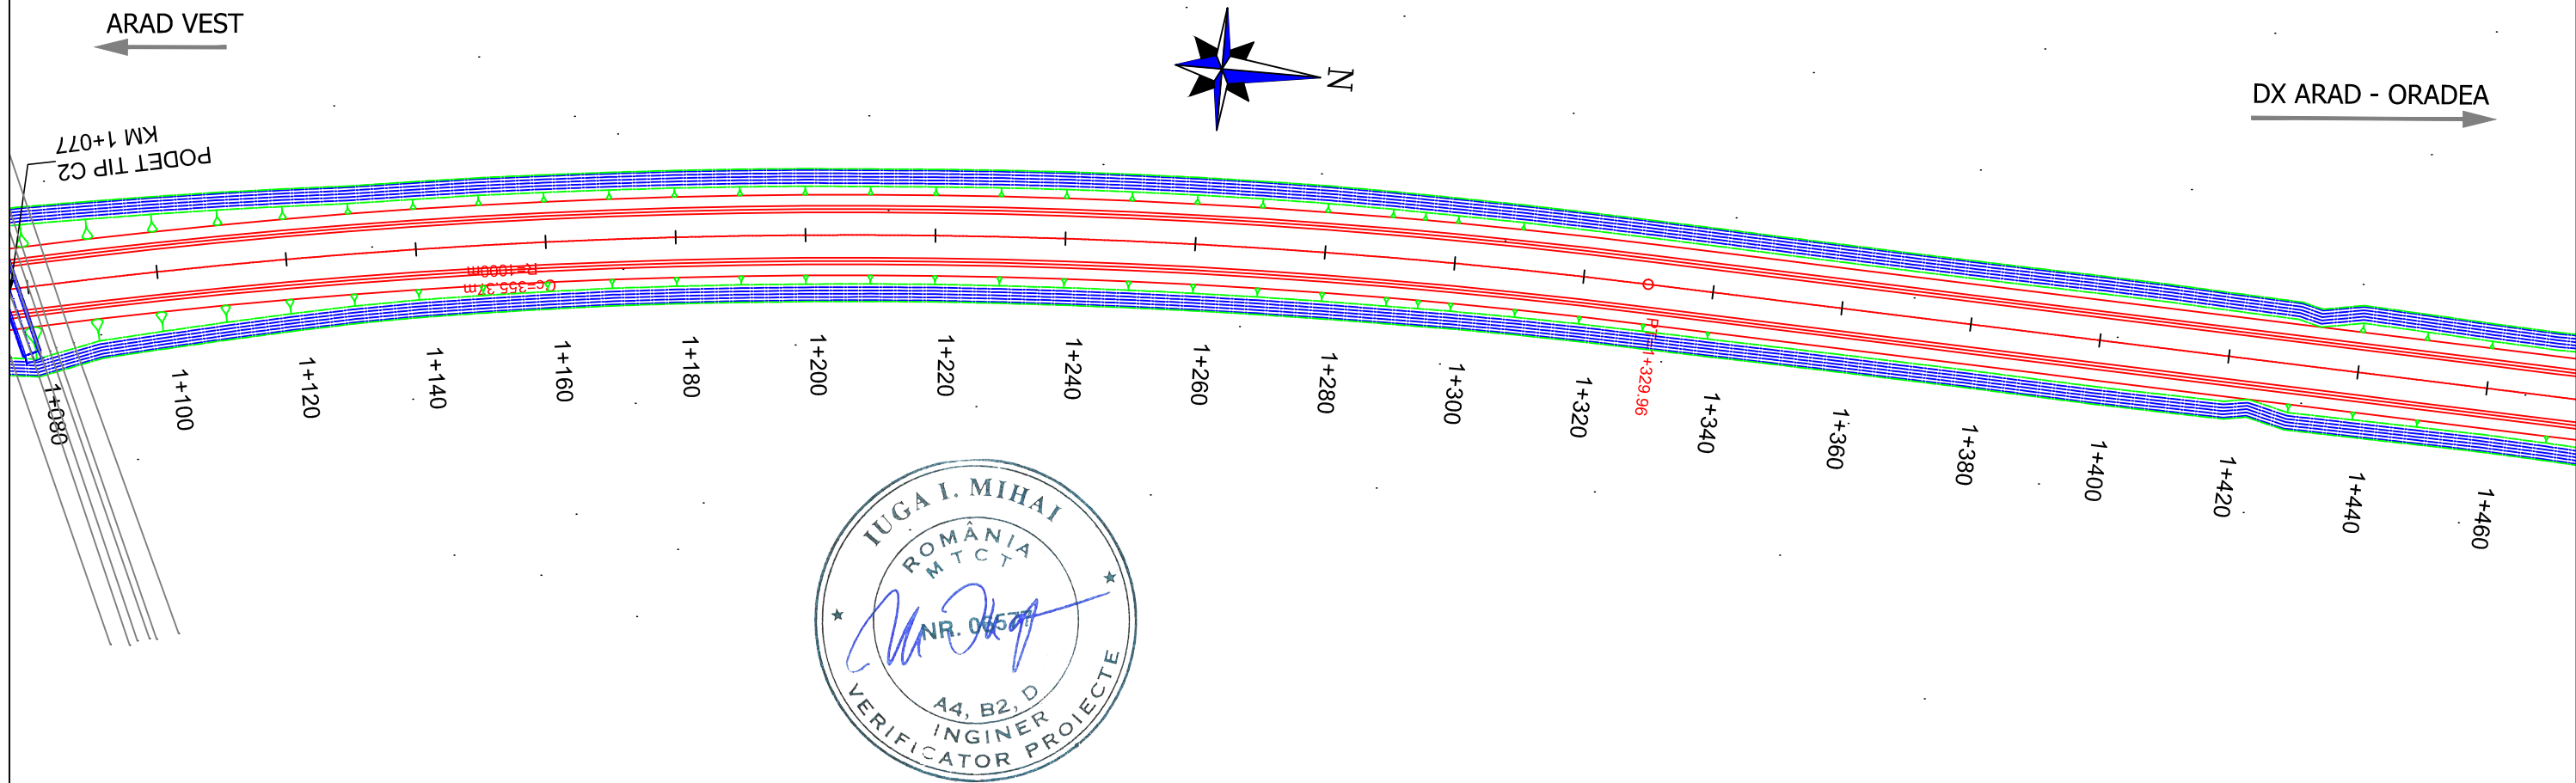

PROIECTANT / DESIGNER: S.C. CONSITRANS S.R.L.		BENEFICIAR / BENEFICIARY: MUNICIPIUL ARAD, MUNICIPIUL ORADEA, CONSILIUL JUDETEAN ARAD, CONSILIUL JUDETEAN BIHOR CNAIR			FUNCTIA / POSITION:	NUME / NAME:	SEMNATURA / SIGNATURE:	Titlu plansa / Drawing title: PLAN DE SITUATIE NODURI INTERCHANGE LAYOUT PLAN	REV/ REV.:	DATA/ DATE:	DETALII REVIZIE / REVISION DETAILS:	PROIECTAT / DESIGNER:
		INVESTITIA / INVESTMENT: ACTUALIZARE/COMPLETARE/REVIZUIRE (S.F. + P.A.C. + P.O.E + P.T.E.) "DRUM EXPRES ARAD ORADEA" ACTUALIZATION/COMPLETION (S.F. + P.A.C. + P.O.E + P.T.E.) "EXPRESS ROAD ARAD ORADEA"			COORDONATOR DE PROIECT / PROJECT MANAGER: ing. S. VEACESLAV	SEF PROIECT SPECIALITATE / TEAM LEADER: ing. C. TODERASCU						
		FAZA PROIECTARE / DESIGN STAGE: PROIECT TEHNIC DE EXECUTIE / TECHNICAL PROJECT AND DETAIL DESIGN			PROIECTAT / DESIGNER: ing. C. TODERASCU	VERIFICAT / INTERNAL CHECKER: ing. N. GISCA		LUCRARI DE DRUM / ROAD WORKS				
PROIECT CO-FINANȚAT DIN FONDUL DE COEZIUNE, PRIN PROGRAMUL OPERAȚIONAL INFRASTRUCTURĂ MARE / PROJECT CO-FINANCED FROM THE COHESION FUND, THROUGH THE LARGE INFRASTRUCTURE OPERATIONAL PROGRAM		Contract / Contract: 14724/01.07.2021	Data / Date: 11.2023	Scara / Scale: 1:1000				Cod plansa / Drawing code: CST-0121-PT-3-DX-02-PS-LAR04-R00				

PLAN DE SITUATIE DRUM DE LEGATURA ARAD VEST LAYOUT PLAN ARAD WEST CONNECTION ROAD


Scara: 1:1000

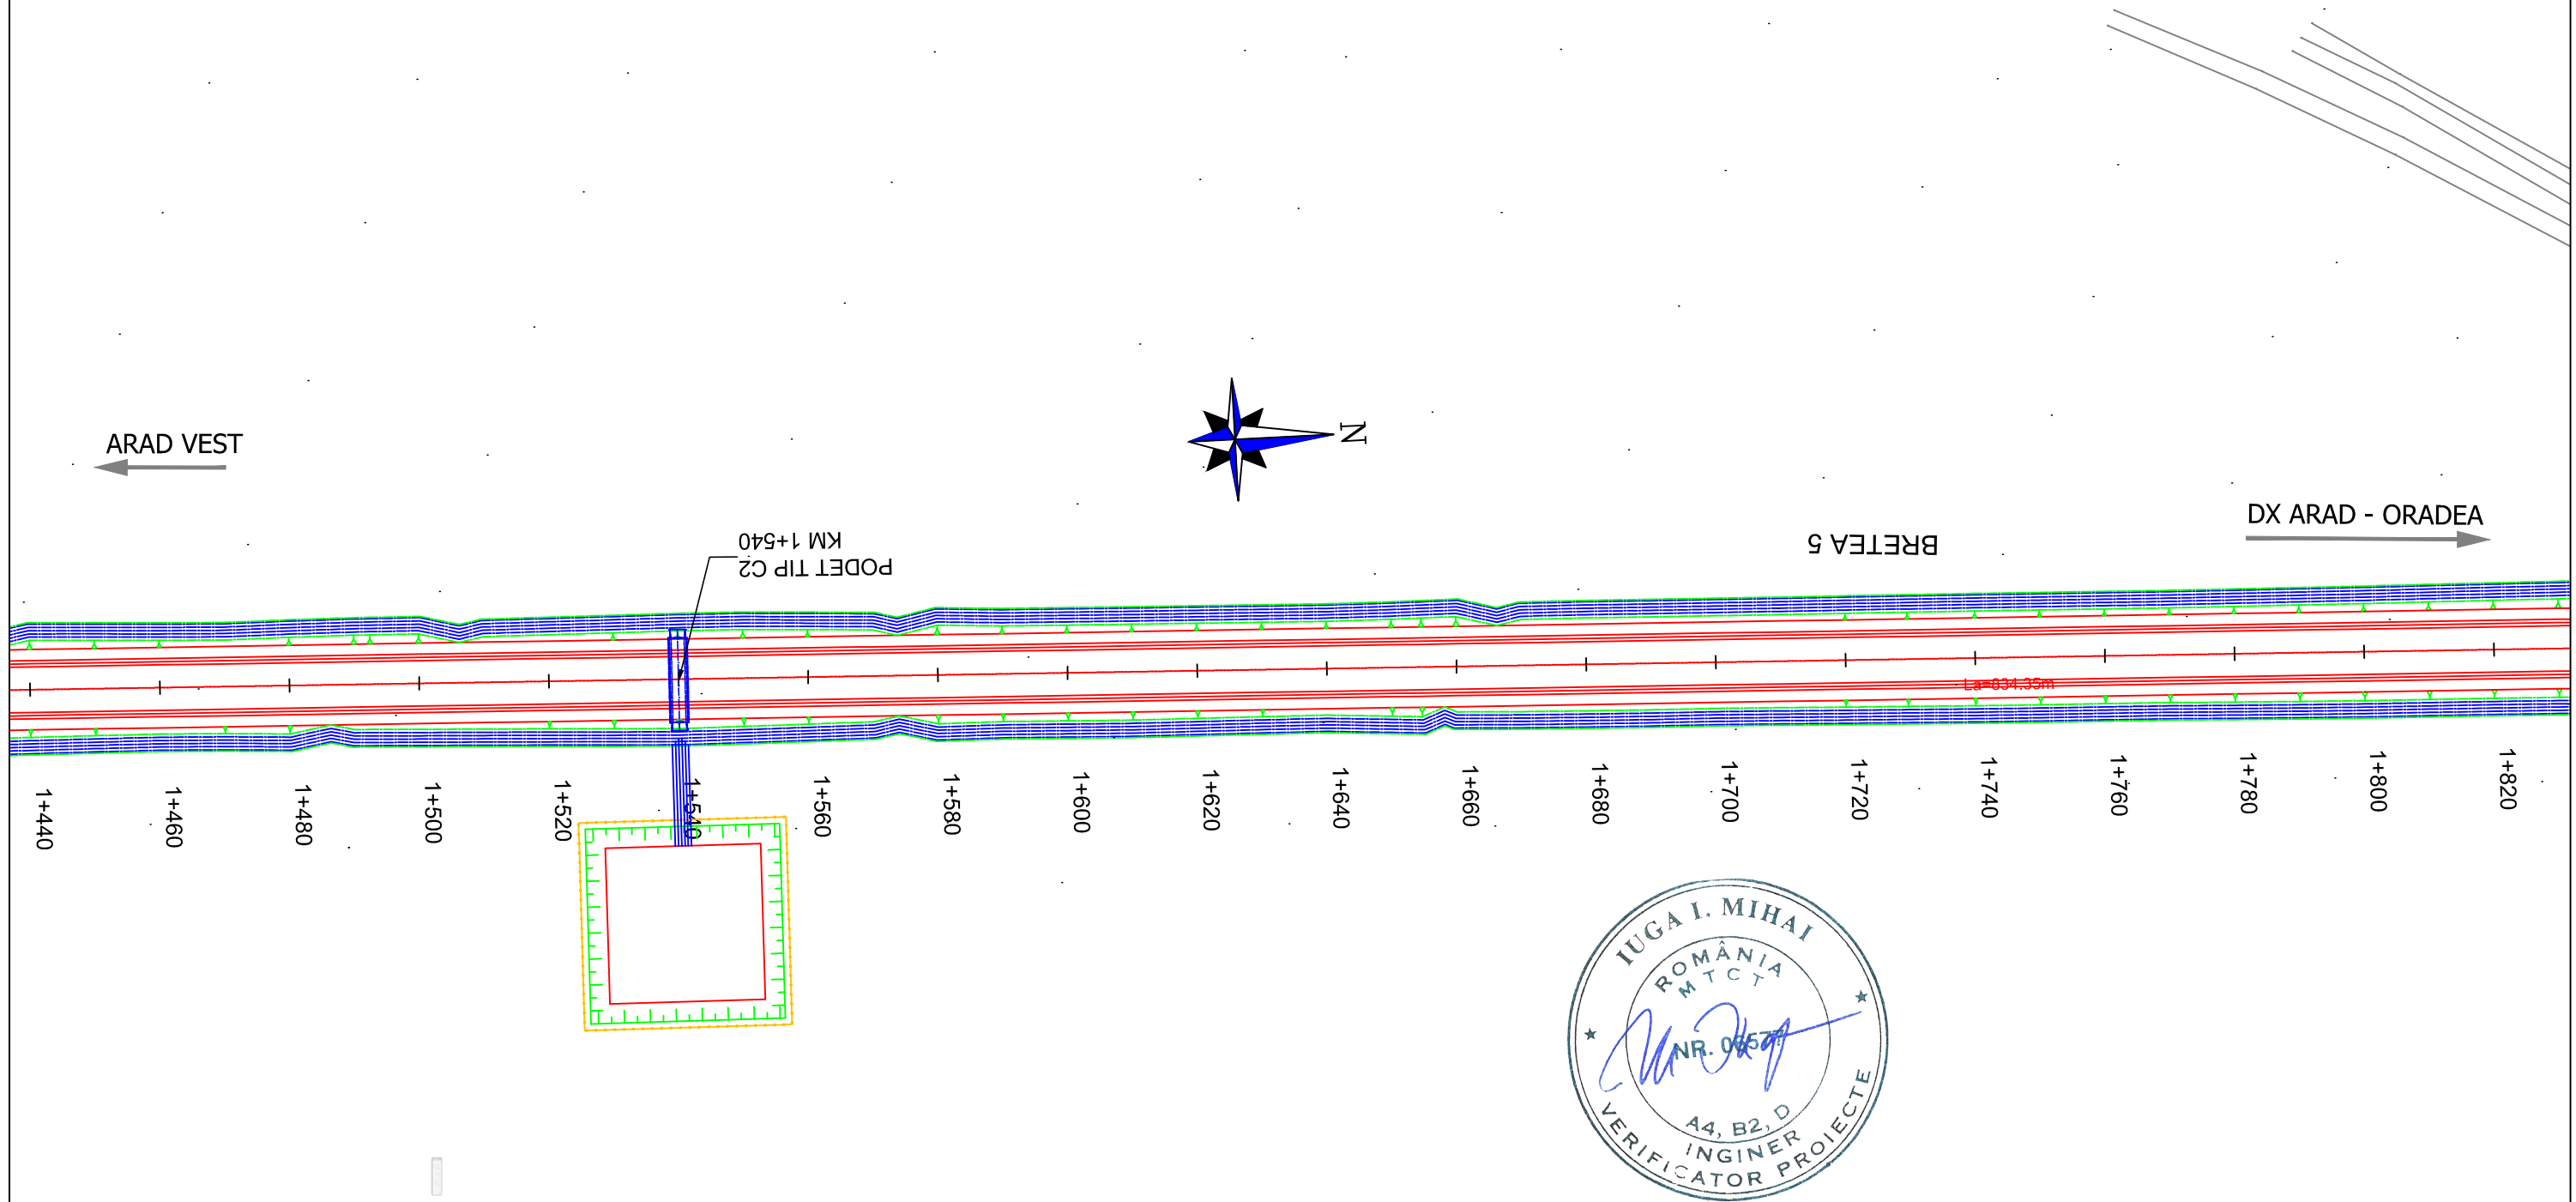






PROIECTANT / DESIGNER: S.C. CONSITRANS S.R.L.		BENEFICIAR / BENEFICIARY: MUNICIPIUL ARAD, MUNICIPIUL ORADEA, CONSILIUL JUDETEAN ARAD, CONSILIUL JUDETEAN BIHOR CNAIR			FUNCTIA / POSITION:	NUME / NAME:	SEMNATURA / SIGNATURE:	Titlu plansa / Drawing title:	REV/ REV.	DATA/ DATE:	DETALII REVIZIE / REVISION DETAILS:	PROIECTAT / DESIGNER:
		INVESTITIA / INVESTMENT: ACTUALIZARE/COMPLETARE/REVIZUIRE (S.F. + P.A.C. + P.O.E + P.T.E.) "DRUM EXPRES ARAD ORADEA" ACTUALIZATION/COMPLETION (S.F. + P.A.C. + P.O.E + P.T.E.) "EXPRESS ROAD ARAD ORADEA"			COORDONATOR DE PROIECT / PROJECT MANAGER: ing. S. VEACESLAV	SEF PROIECT SPECIALITATE / TEAM LEADER: ing. C. TODERASCU			PLAN DE SITUATIE NODURI INTERCHANGE LAYOUT PLAN			
		FAZA PROIECTARE / DESIGN STAGE: PROIECT TEHNIC DE EXECUTIE / TECHNICAL PROJECT AND DETAIL DESIGN			PROIECTAT / DESIGNER: ing. C. TODERASCU			LUCRARI DE DRUM / ROAD WORKS				
PROIECT CO-FINANȚAT DIN FONDUL DE COEZIUNE, PRIN PROGRAMUL OPERAȚIONAL INFRASTRUCTURĂ MARE / PROJECT CO-FINANCED FROM THE COHESION FUND, THROUGH THE LARGE INFRASTRUCTURE OPERATIONAL PROGRAM		Contract / Contract: 14724/01.07.2021	Data / Date: 11.2023	Scara / Scale: 1:1000	VERIFICAT / INTERNAL CHECKER: ing. N. GISCA		Cod plansa / Drawing code: CST-0121-PT-3-DX-02-PS-LAR05-R00					

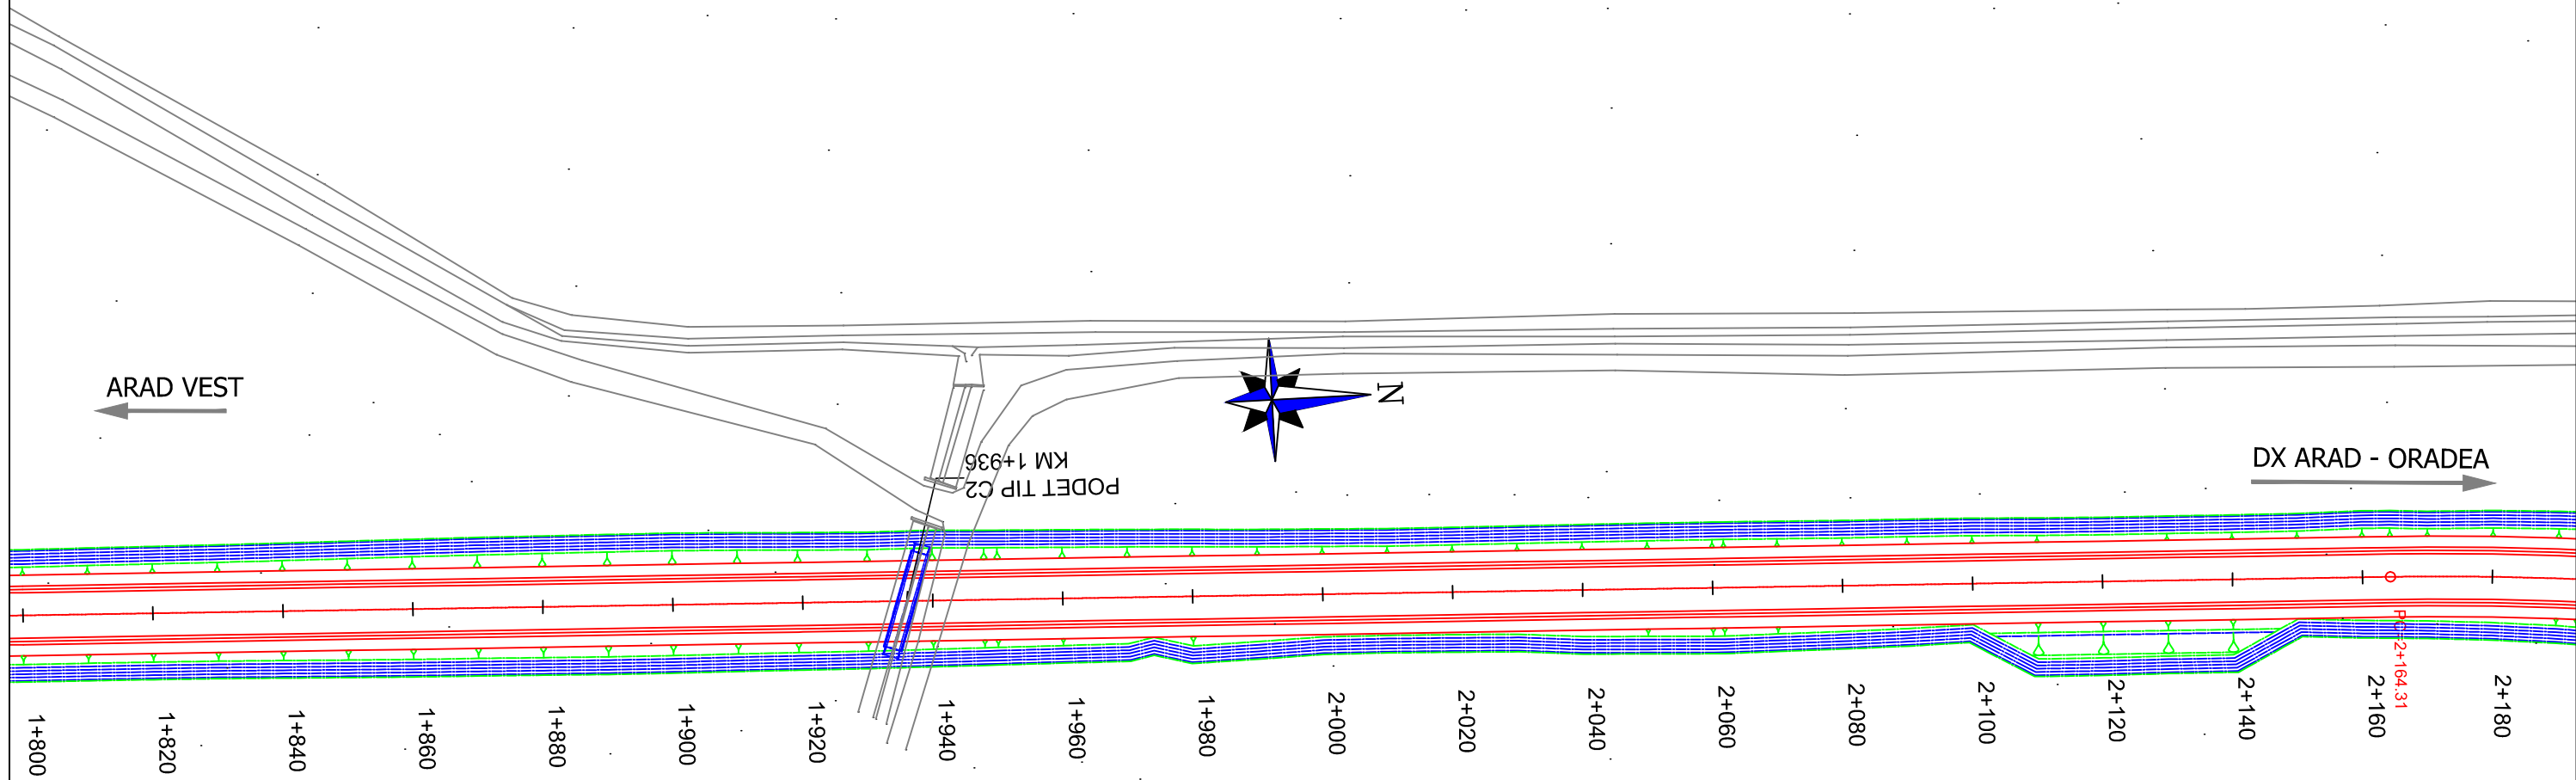PLAN DE SITUATIE DRUM DE LEGATURA ARAD VEST LAYOUT PLAN ARAD WEST CONNECTION ROAD


Scara: 1:1000

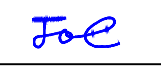







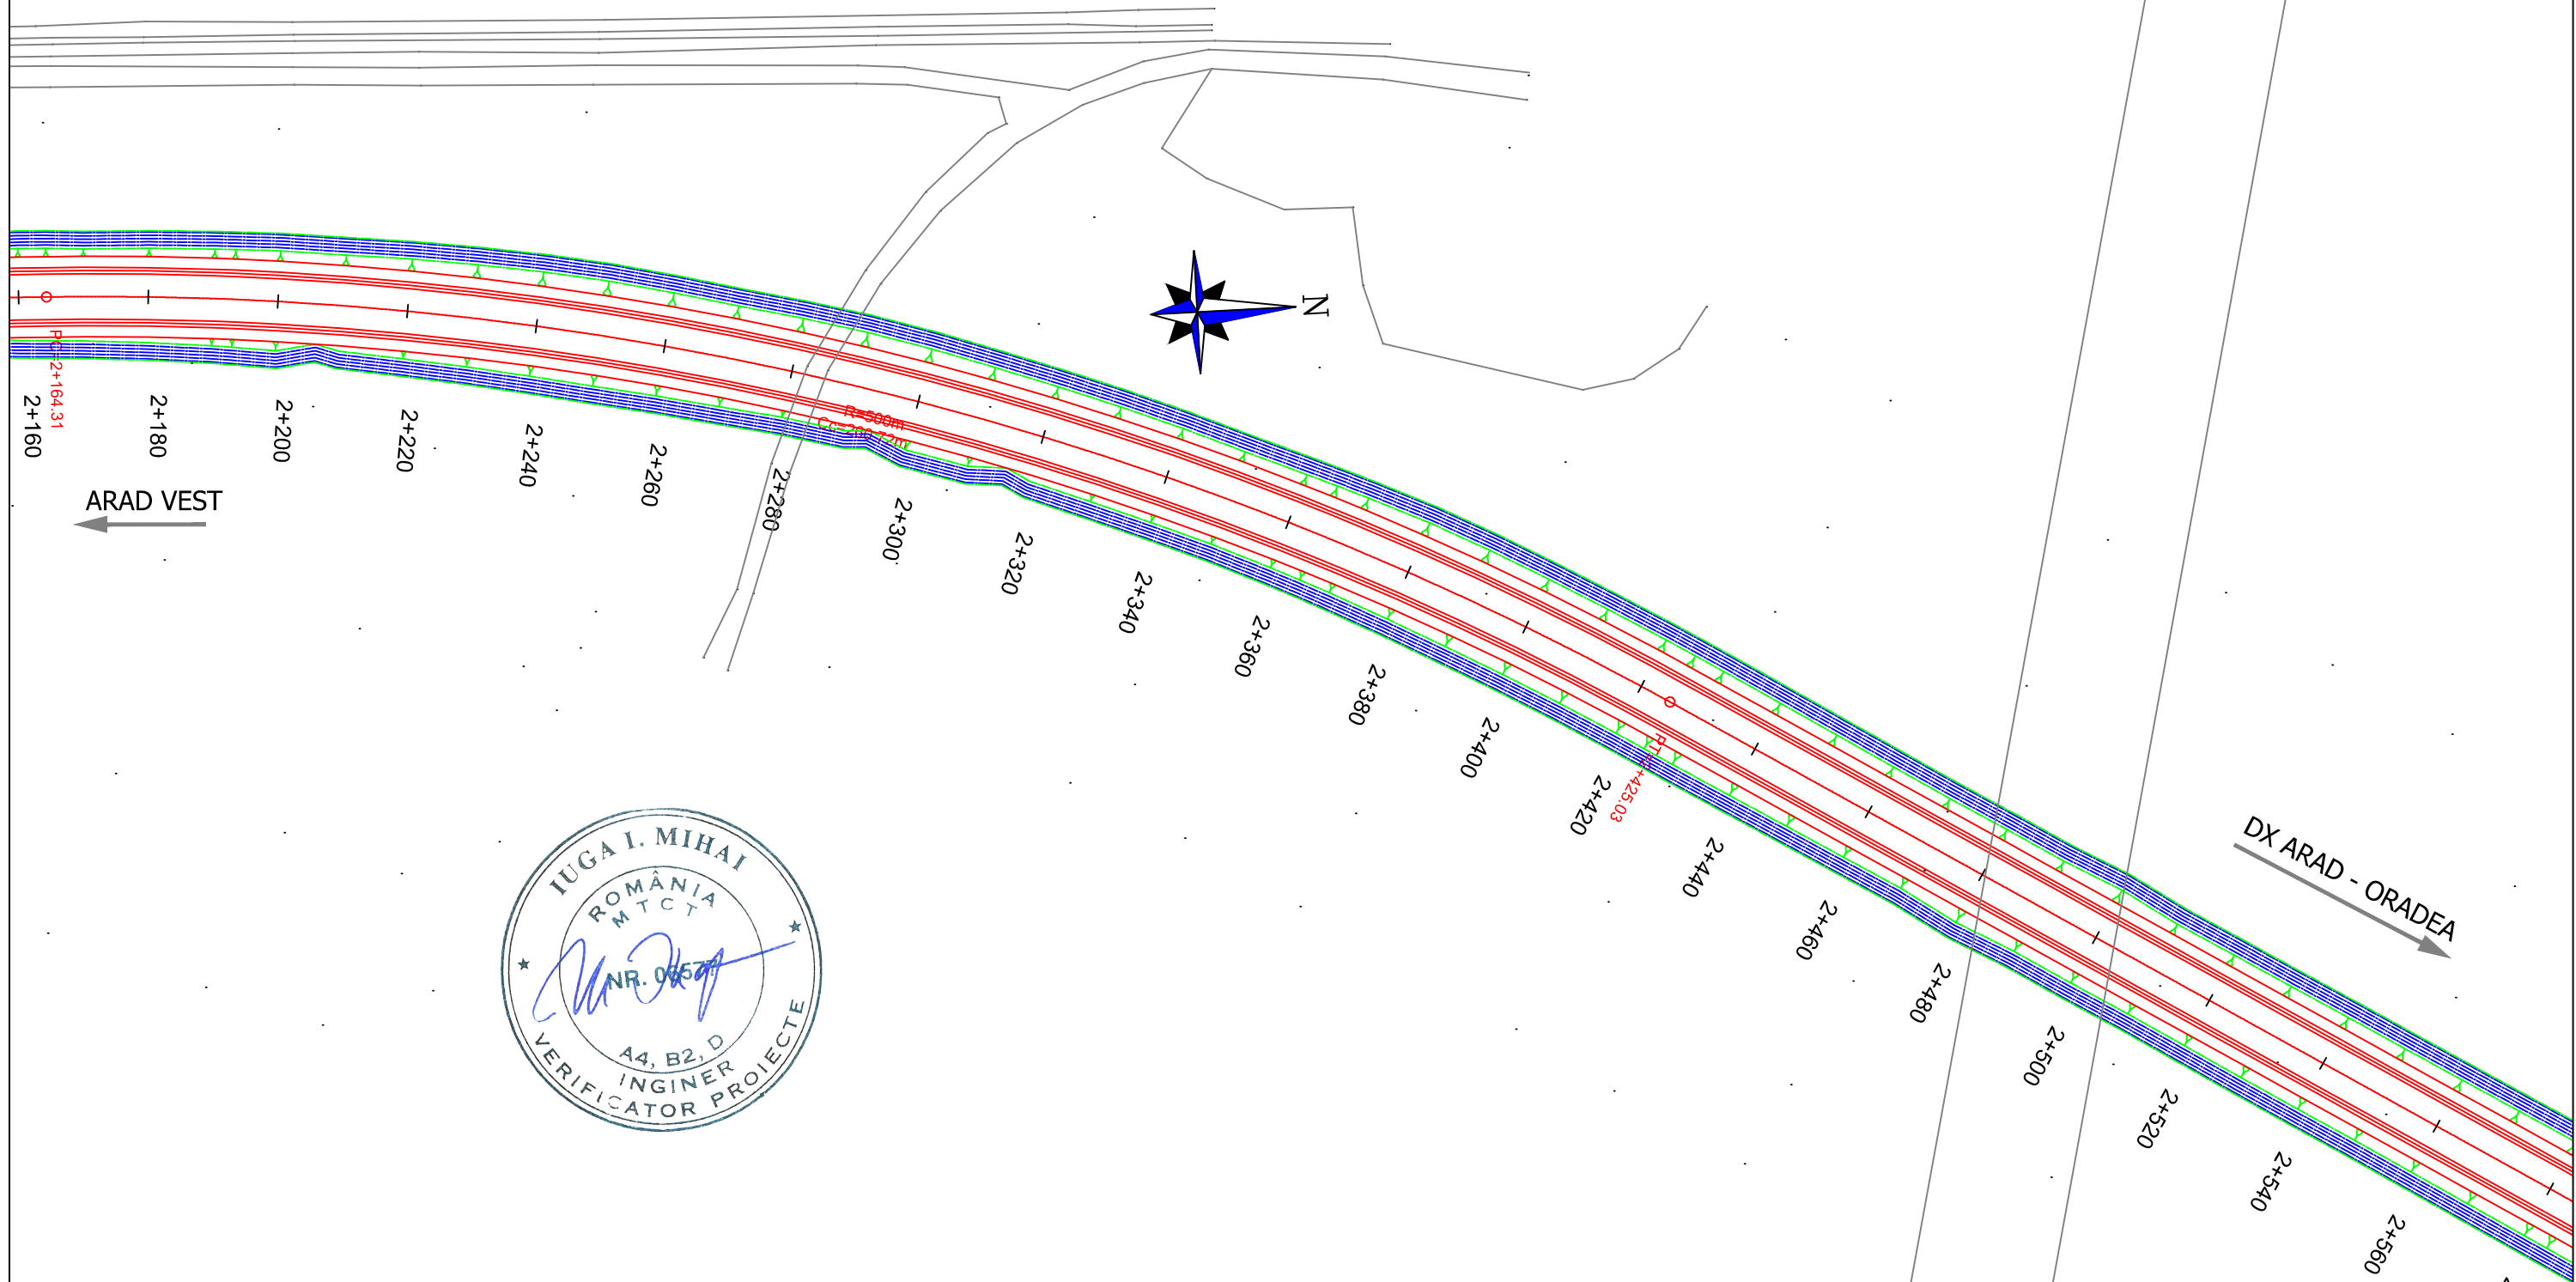


PROIECTANT / DESIGNER: S.C. CONSITRANS S.R.L. 	BENEFICIAR / BENEFICIARY: MUNICIPIUL ARAD, MUNICIPIUL ORADEA, CONSILIUL JUDETEAN ARAD, CONSILIUL JUDETEAN BIHOR CNAIR			FUNCTIA / POSITION:	NUME / NAME:	SEMNATURA / SIGNATURE:	Titlu plansa / Drawing title:	REV/ REV.	DATA/ DATE:	DETALII REVIZIE / REVISION DETAILS:	PROIECTAT / DESIGNER:
	INVESTITIA / INVESTMENT: ACTUALIZARE/COMPLETARE/REVIZUIRE (S.F. + P.A.C. + P.O.E + P.T.E.) "DRUM EXPRES ARAD ORADEA" ACTUALIZATION/COMPLETION (S.F. + P.A.C. + P.O.E + P.T.E.) "EXPRESS ROAD ARAD ORADEA"			COORDONATOR DE PROIECT / PROJECT MANAGER: ing. S. VEACESLAV 	SEF PROIECT SPECIALITATE / TEAM LEADER: ing. C. TODERASCU 	PLAN DE SITUATIE NODURI INTERCHANGE LAYOUT PLAN					
FAZA PROIECTARE / DESIGN STAGE: PROIECT TEHNIC DE EXECUTIE / TECHNICAL PROJECT AND DETAIL DESIGN			PROIECTAT / DESIGNER: ing. C. TODERASCU 	LUCRARI DE DRUM / ROAD WORKS							
Contract / Contract: 14724/01.07.2021 Project / Project no.: 001/2021			Data / Date: 11.2023	Scara / Scale: 1:1000	VERIFICAT / INTERNAL CHECKER: ing. N. GISCA 	Cod plansa / Drawing code: CST-0121-PT-3-DX-02-PS-LAR06-R00					

PLAN DE SITUATIE DRUM DE LEGATURA ARAD VEST LAYOUT PLAN ARAD WEST CONNECTION ROAD

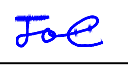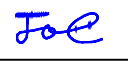
Scara: 1:1000








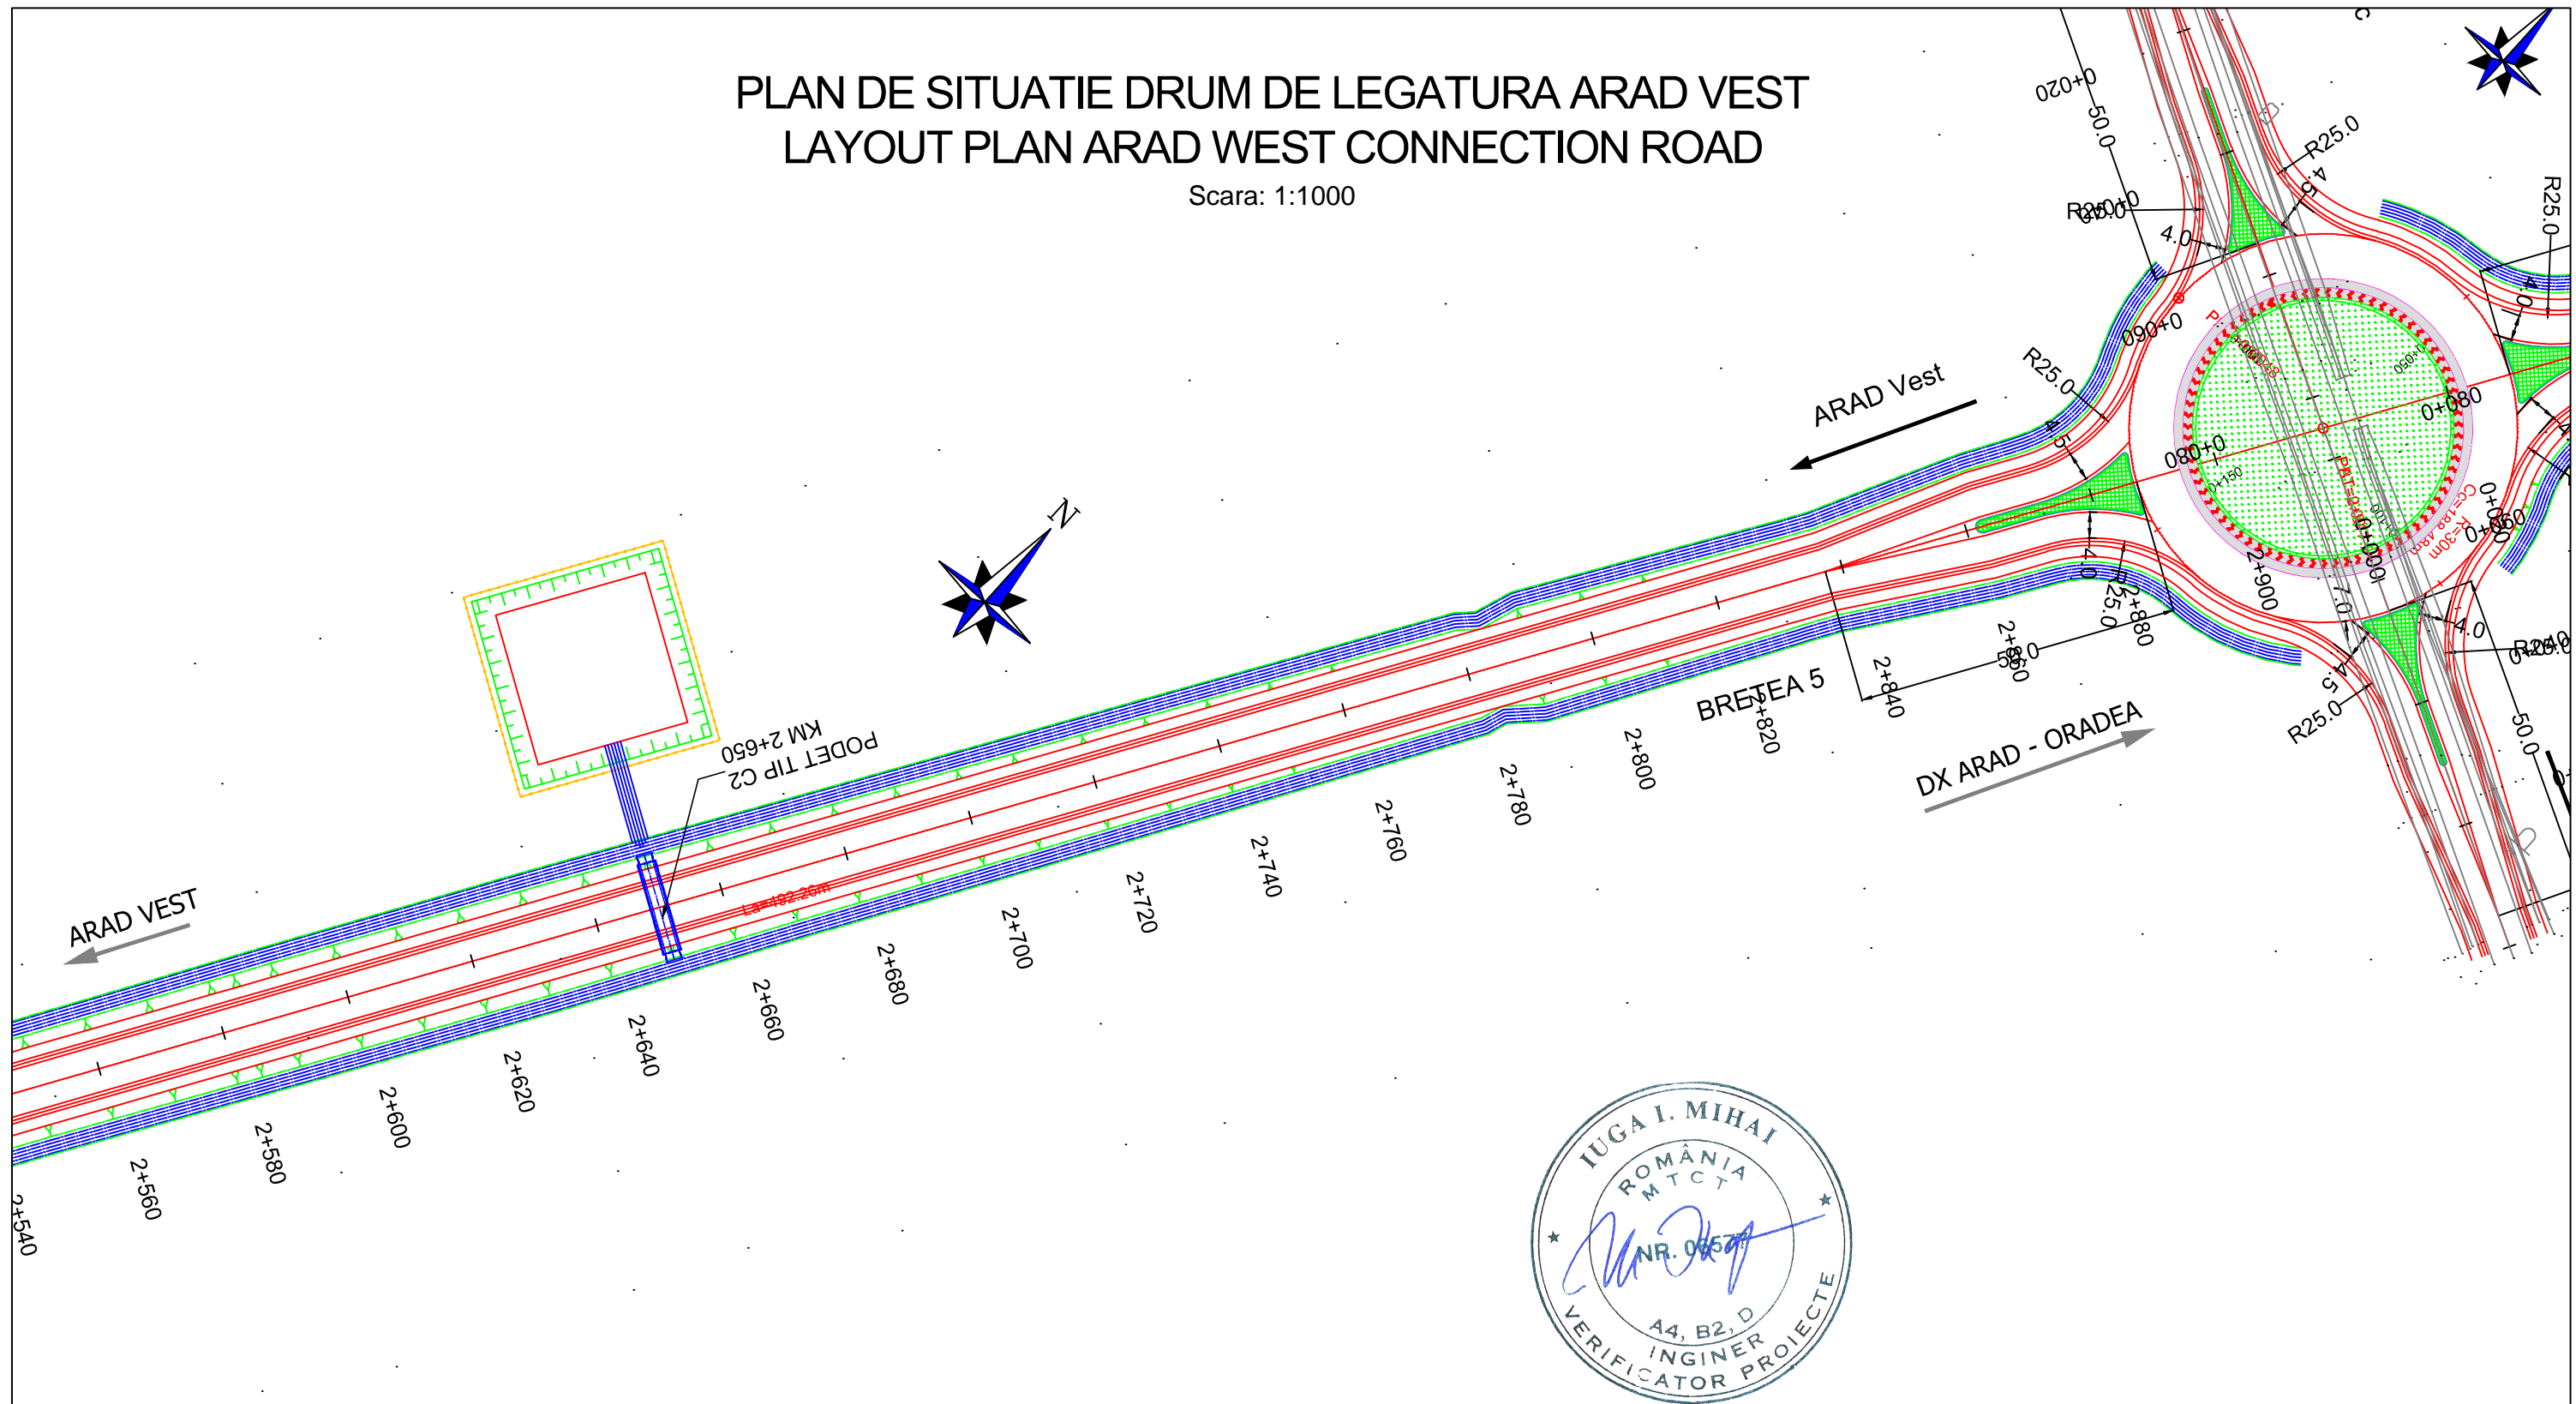

PROIECTANT / DESIGNER: S.C. CONSITRANS S.R.L. 	BENEFICIAR / BENEFICIARY: MUNICIPIUL ARAD, MUNICIPIUL ORADEA, CONSILIUL JUDETEAN ARAD, CONSILIUL JUDETEAN BIHOR CNAIR			FUNCTIA / POSITION:	NUME / NAME:	SEMNTURA / SIGNATURE:	Titlu plansa / Drawing title: PLAN DE SITUATIE NODURI INTERCHANGE LAYOUT PLAN	REV/ REV.:	DATA/ DATE:	DETALII REVIZIE / REVISION DETAILS:	PROIECTAT / DESIGNER:
	INVESTITIA / INVESTMENT: ACTUALIZARE/COMPLETARE/REVIZUIRE (S.F. + P.A.C. + P.O.E + P.T.E.) "DRUM EXPRES ARAD ORADEA" ACTUALIZATION/COMPLETION (S.F. + P.A.C. + P.O.E + P.T.E.) "EXPRESS ROAD ARAD ORADEA"			COORDONATOR DE PROIECT / PROJECT MANAGER: ing. S. VEACESLAV 	SEF PROIECT SPECIALITATE / TEAM LEADER: ing. C. TODERASCU 	PROIECTAT / DESIGNER: ing. C. TODERASCU 					
FAZA PROIECTARE / DESIGN STAGE: PROIECT TEHNIC DE EXECUTIE / TECHNICAL PROJECT AND DETAIL DESIGN			PROIECTAT / DESIGNER: ing. C. TODERASCU 	VERIFICAT / INTERNAL CHECKER: ing. N. GISCA 	Cod plansa / Drawing code: CST-0121-PT-3-DX-02-PS-LAR07-R00						
   PROIECT CO-FINANȚAT DIN FONDUL DE COEZIUNE, PRIN PROGRAMUL OPERAȚIONAL INFRASTRUCTURĂ MARE / PROJECT CO-FINANCED FROM THE COHESION FUND, THROUGH THE LARGE INFRASTRUCTURE OPERATIONAL PROGRAM			Contract / Contract: 14724/01.07.2021	Data / Date: 11.2023	Scara / Scale: 1:1000						

PLAN DE SITUATIE DRUM DE LEGATURA ARAD VEST LAYOUT PLAN ARAD WEST CONNECTION ROAD

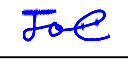
Scara: 1:1000



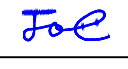



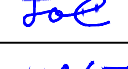



PROIECTANT / DESIGNER: S.C. CONSITRANS S.R.L. 	BENEFICIAR / BENEFICIARY: MUNICIPIUL ARAD, MUNICIPIUL ORADEA, CONSILIUL JUDETEAN ARAD, CONSILIUL JUDETEAN BIHOR CNAIR			FUNCTIA / POSITION:	NUME / NAME:	SEMNTURA / SIGNATURE:	Titlu plansa / Drawing title:	REV/ REV.	DATA / DATE:	DETALII REVIZIE / REVISION DETAILS:	PROIECTAT / DESIGNER:
	INVESTITIA / INVESTMENT: ACTUALIZARE/COMPLETARE/REVIZUIRE (S.F. + P.A.C. + P.O.E + P.T.E.) "DRUM EXPRES ARAD ORADEA" ACTUALIZATION/COMPLETION (S.F. + P.A.C. + P.O.E + P.T.E.) "EXPRESS ROAD ARAD ORADEA"			COORDONATOR DE PROIECT / PROJECT MANAGER: ing. S. VEACESLAV	SEF PROIECT SPECIALITATE / TEAM LEADER: ing. C. TODERASCU			PLAN DE SITUATIE NODURI INTERCHANGE LAYOUT PLAN			
   PROIECT CO-FINANȚAT DIN FONDUL DE COEZIUNE, PRIN PROGRAMUL OPERAȚIONAL INFRASTRUCTURĂ MARE / PROJECT CO-FINANCED FROM THE COHESION FUND, THROUGH THE LARGE INFRASTRUCTURE OPERATIONAL PROGRAM	FAZA PROIECTARE / DESIGN STAGE: PROIECT TEHNIC DE EXECUTIE / TECHNICAL PROJECT AND DETAIL DESIGN			PROIECTAT / DESIGNER: ing. C. TODERASCU	VERIFICAT / INTERNAL CHECKER: ing. N. GISCA		LUCRARI DE DRUM / ROAD WORKS	Cod plansa / Drawing code: CST-0121-PT-3-DX-02-PS-LAR08-R00			
	Contract / Contract: 14724/01.07.2021	Data / Date: 11.2023	Scara / Scale: 1:1000								

PLAN DE SITUATIE DRUM DE LEGATURA ARAD VEST LAYOUT PLAN ARAD WEST CONNECTION ROAD

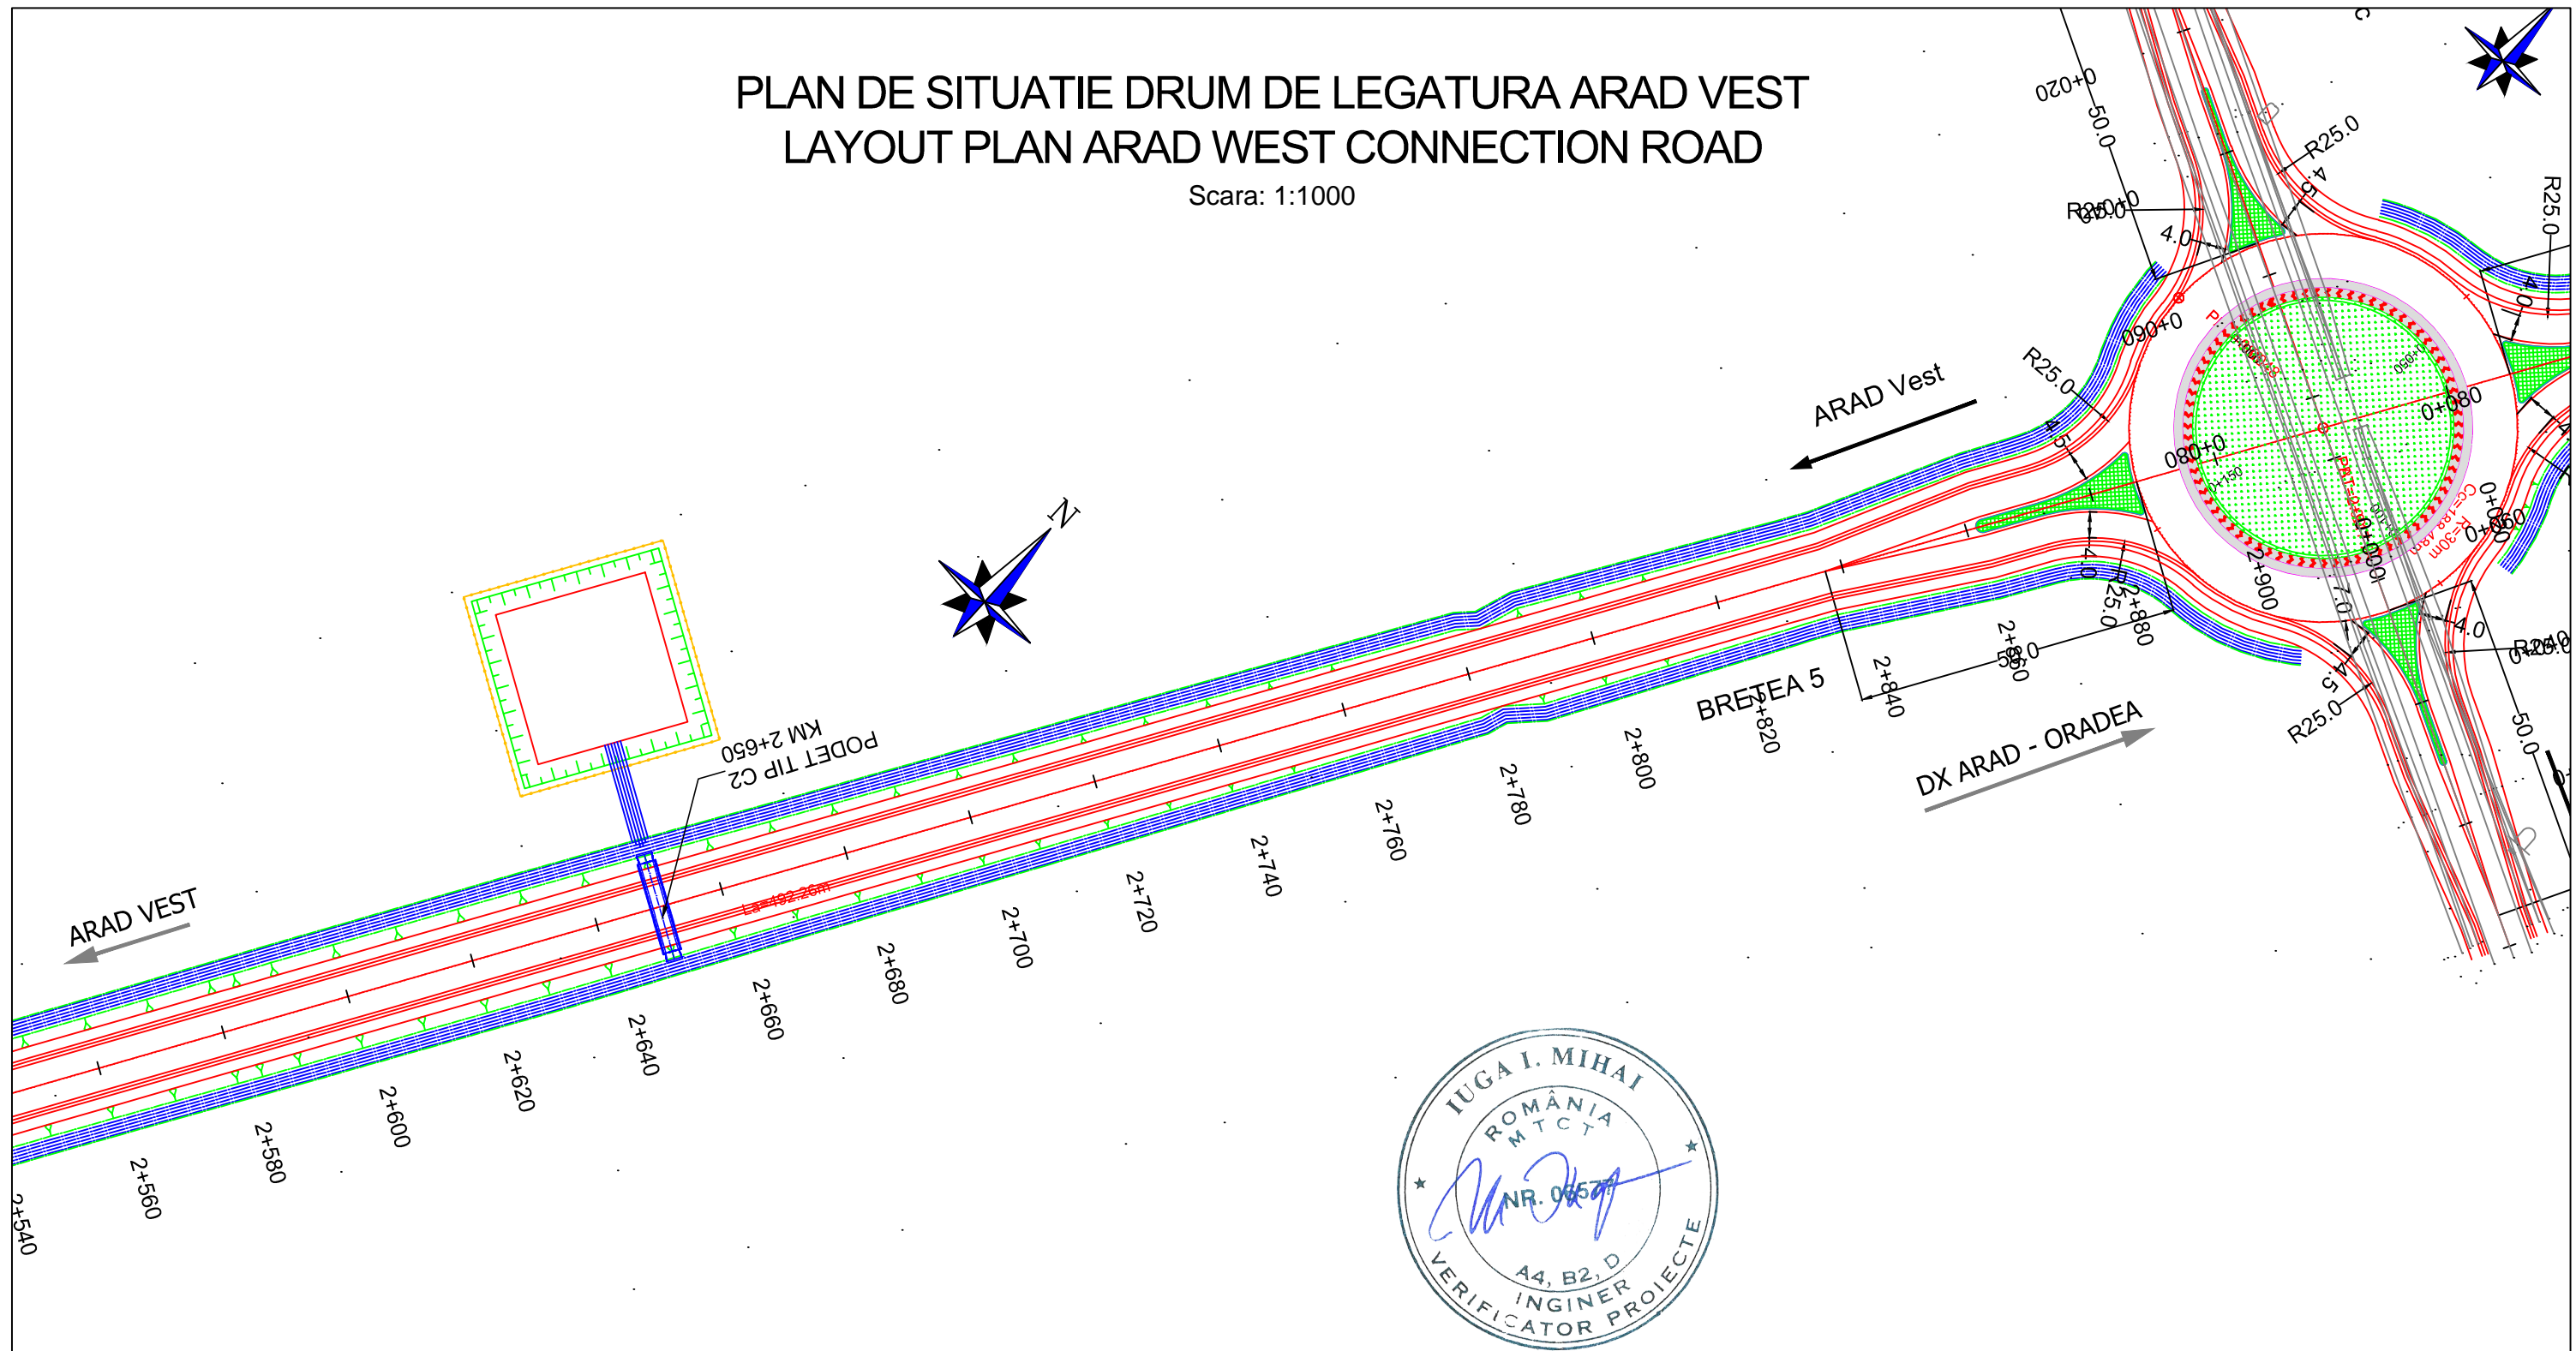
Scara: 1:1000

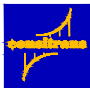






PROIECTANT / DESIGNER: S.C. CONSITRANS S.R.L. 	BENEFICIAR / BENEFICIARY: MUNICIPIUL ARAD, MUNICIPIUL ORADEA, CONSILIUL JUDETEAN ARAD, CONSILIUL JUDETEAN BIHOR CNAIR			FUNCTIA / POSITION:	NUME / NAME:	SEMNTURA / SIGNATURE:	Titlu plansa / Drawing title:	REV/ REV.	DATA/ DATE:	DETALII REVIZIE / REVISION DETAILS:	PROIECTAT / DESIGNER:
	INVESTITIA / INVESTMENT: ACTUALIZARE/COMPLETARE/REVIZUIRE (S.F. + P.A.C. + P.O.E + P.T.E.) "DRUM EXPRES ARAD ORADEA" ACTUALIZATION/COMPLETION (S.F. + P.A.C. + P.O.E + P.T.E.) "EXPRESS ROAD ARAD ORADEA"			COORDONATOR DE PROIECT / PROJECT MANAGER: ing. S. VEACESLAV	SEF PROIECT SPECIALITATE / TEAM LEADER: ing. C. TODERASCU			PLAN DE SITUATIE NODURI INTERCHANGE LAYOUT PLAN			
   UNIUNEA EUROPEANA PROIECT CO-FINANȚAT DIN FONDUL DE COEZIUNE, PRIN PROGRAMUL OPERAȚIONAL INFRASTRUCTURĂ MARE / PROJECT CO-FINANCED FROM THE COHESION FUND, THROUGH THE LARGE INFRASTRUCTURE OPERATIONAL PROGRAM	FAZA PROIECTARE / DESIGN STAGE: PROIECT TEHNIC DE EXECUTIE / TECHNICAL PROJECT AND DETAIL DESIGN			PROIECTAT / DESIGNER: ing. C. TODERASCU		LUCRARI DE DRUM / ROAD WORKS					
	Contract /Contract: 14724/01.07.2021	Data / Date: 11.2023	Scara /Scale: 1:1000	VERIFICAT / INTERNAL CHECKER: ing. N. GISCA		Cod plansa / Drawing code: CST-0121-PT-3-DX-02-PS-LAR09-R00					

PLAN DE SITUATIE DRUM DE LEGATURA ARAD VEST LAYOUT PLAN ARAD WEST CONNECTION ROAD

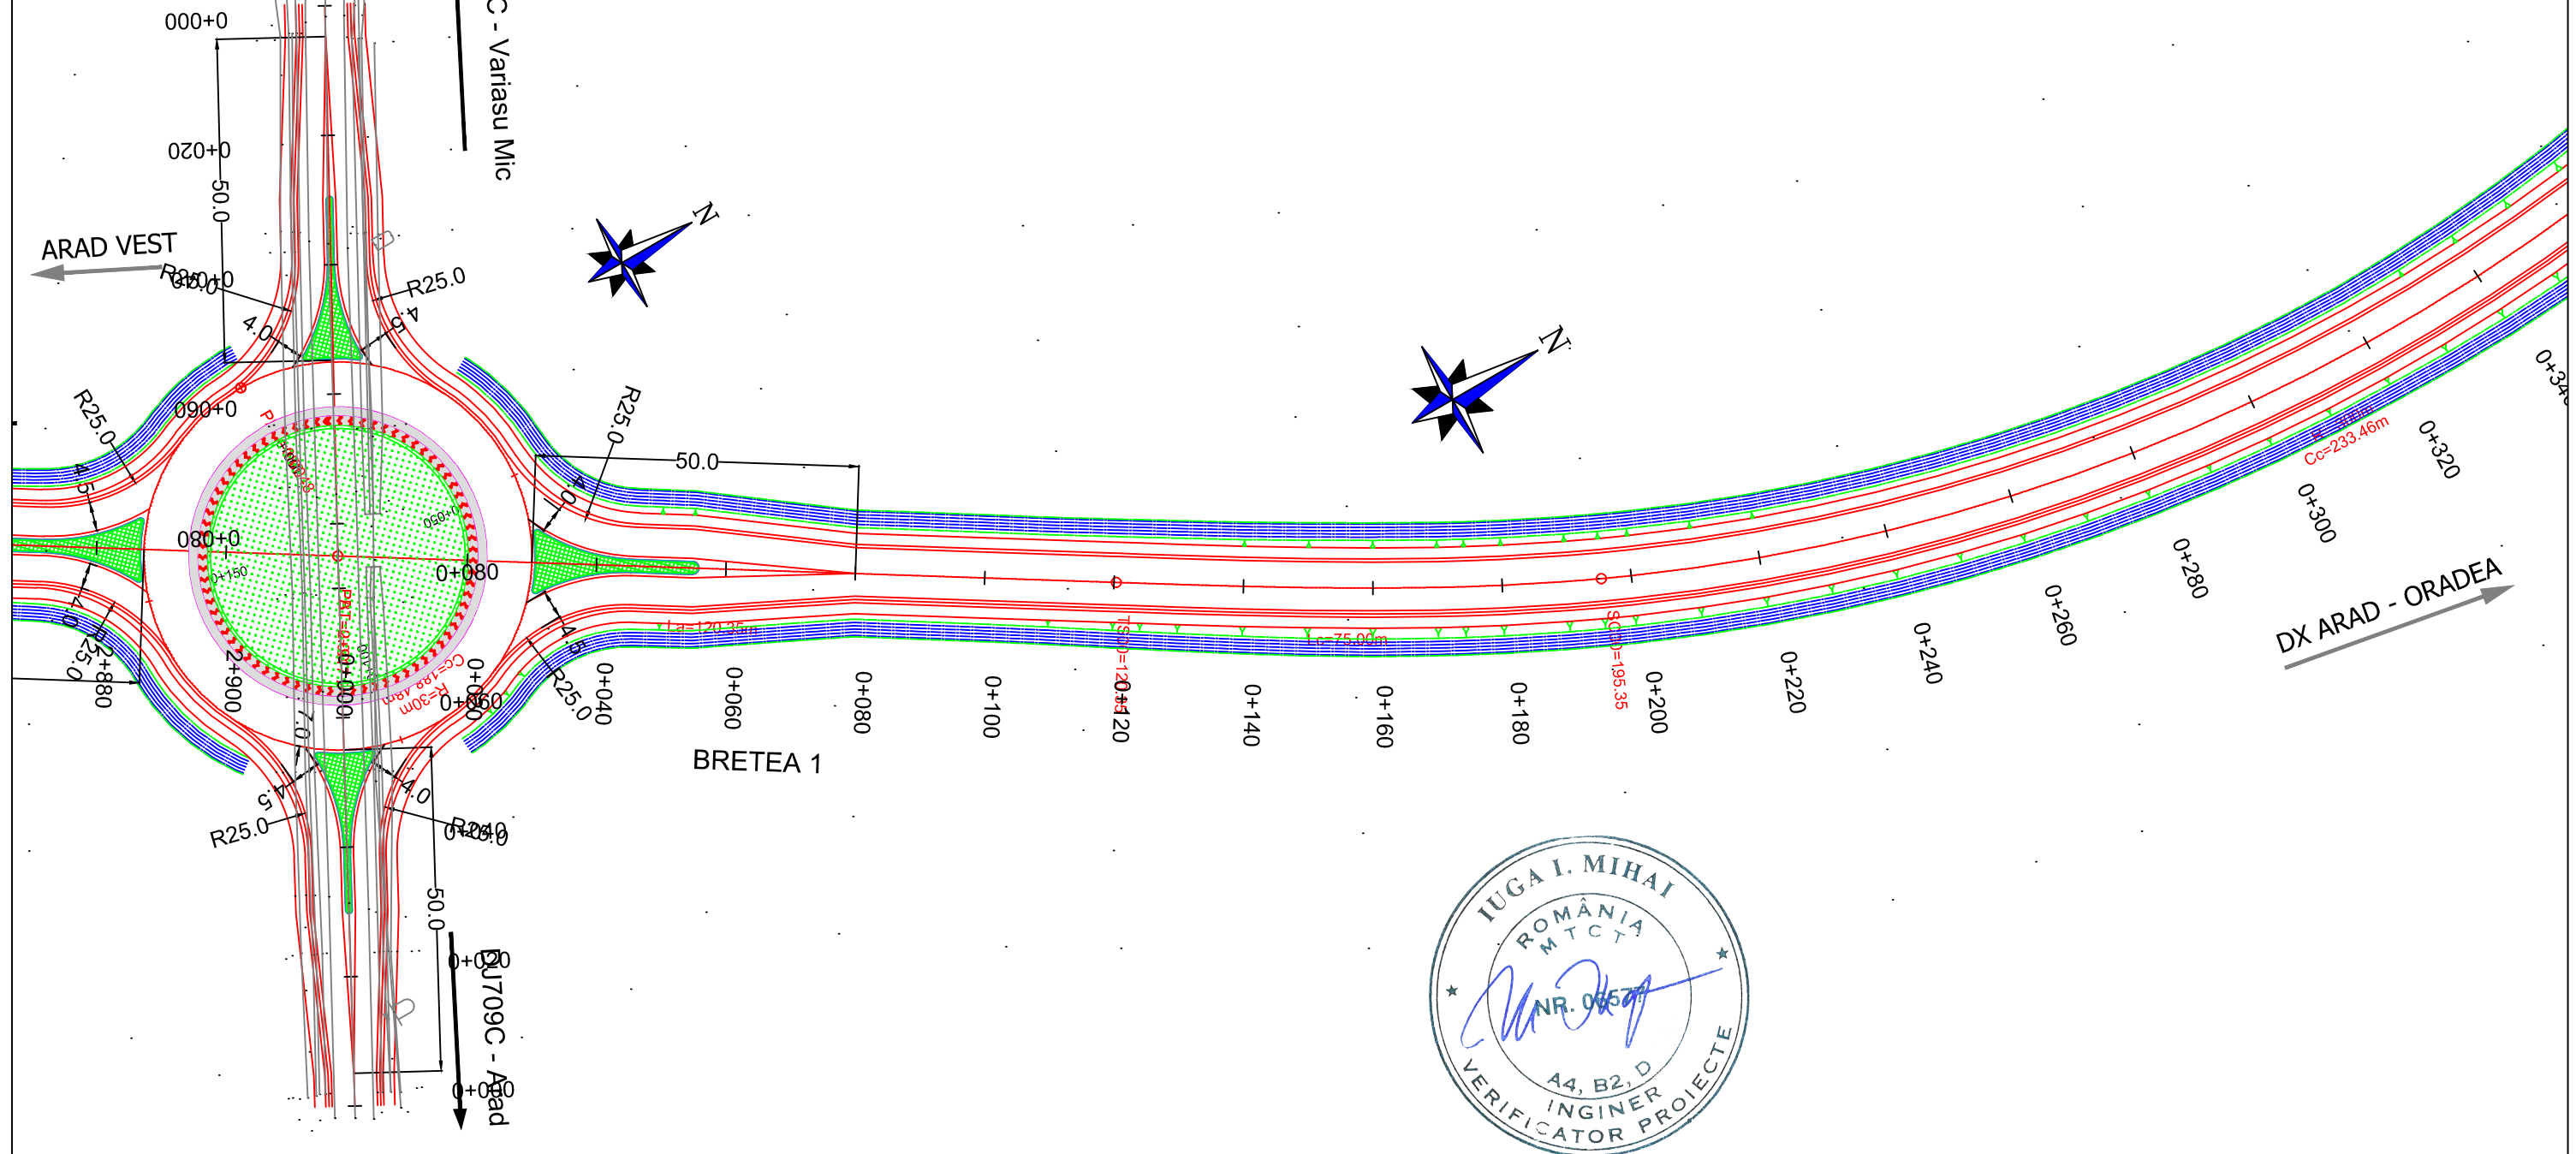
Scara: 1:1000

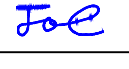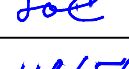

PROIECTANT / DESIGNER: S.C. CONSITRANS S.R.L. 	BENEFICIAR / BENEFICIARY: MUNICIPIUL ARAD, MUNICIPIUL ORADEA, CONSILIUL JUDETEAN ARAD, CONSILIUL JUDETEAN BIHOR CNAIR			FUNCTIA / POSITION:	NUME / NAME:	SEMNTURA / SIGNATURE:	Titlu plansa / Drawing title:	REV/ REV.	DATA/ DATE:	DETALII REVIZIE / REVISION DETAILS:	PROIECTAT / DESIGNER:
	INVESTITIA / INVESTMENT: ACTUALIZARE/COMPLETARE/REVIZUIRE (S.F. + P.A.C. + P.O.E + P.T.E.) "DRUM EXPRES ARAD ORADEA" ACTUALIZATION/COMPLETION (S.F. + P.A.C. + P.O.E + P.T.E.) "EXPRESS ROAD ARAD ORADEA"			COORDONATOR DE PROIECT / PROJECT MANAGER: ing. S. VEACESLAV 	SEF PROIECT SPECIALITATE / TEAM LEADER: ing. C. TODERASCU 	PROIECTAT / DESIGNER: ing. C. TODERASCU 	LUCRARI DE DRUM / ROAD WORKS	Cod plansa / Drawing code: CST-0121-PT-3-DX-02-PS-LAR10-R00			
FAZA PROIECTARE / DESIGN STAGE: PROIECT TEHNIC DE EXECUTIE / TECHNICAL PROJECT AND DETAIL DESIGN			VERIFICAT / INTERNAL CHECKER: ing. N. GISCA 	Contract /Contract: 14724/01.07.2021 Project /Project no.: 001/2021	Data / Date: 11.2023	Scara /Scale: 1:1000					

PLAN DE SITUATIE DRUM DE LEGATURA ARAD VEST LAYOUT PLAN ARAD WEST CONNECTION ROAD

Scara: 1:1000

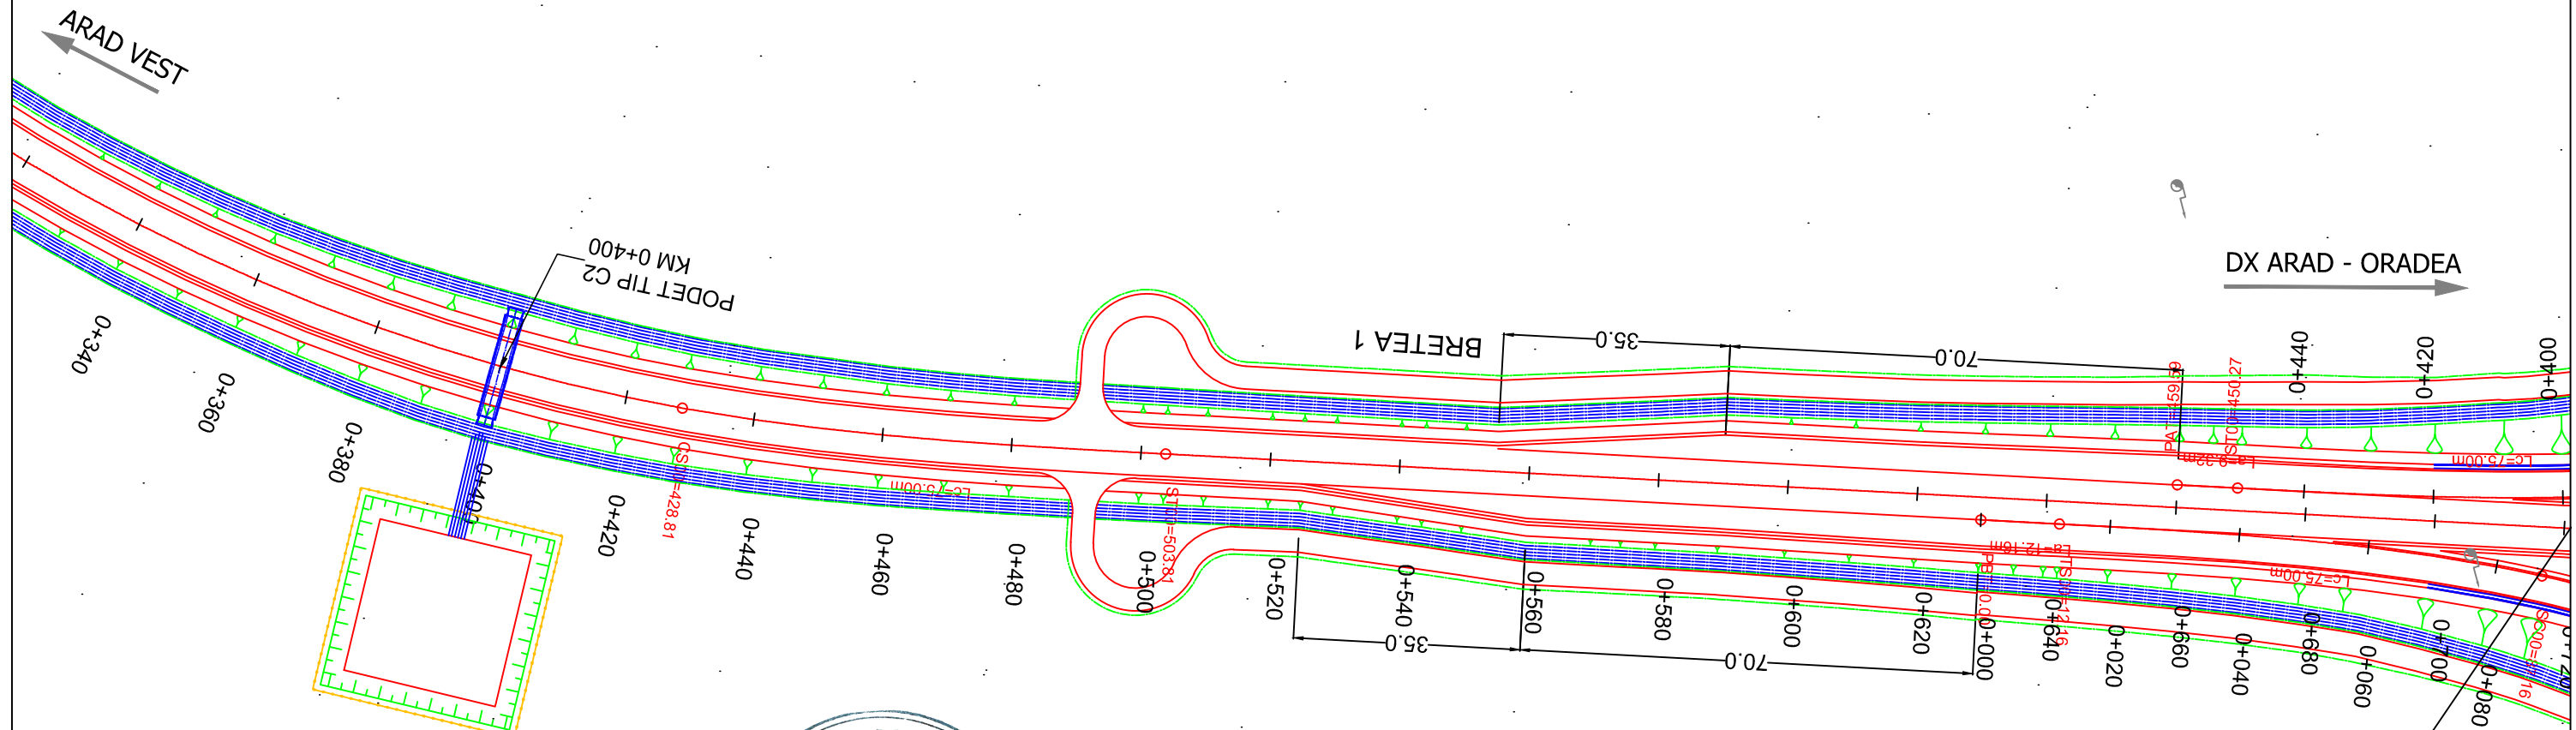

VEZI PLANSA
CST-0121-PT-3-DX-02-PS-NOD9-R00

PROIECTANT / DESIGNER: S.C. CONSITRANS S.R.L.	BENEFICIAR / BENEFICIARY: MUNICIPIUL ARAD, MUNICIPIUL ORADEA, CONSILIUL JUDETEAN ARAD, CONSILIUL JUDETEAN BIHOR CNAIR	FUNCTIA / POSITION:	NUME / NAME:	SEMNATURA / SIGNATURE:	Titlu plansa / Drawing title: PLAN DE SITUATIE NODURI INTERCHANGE LAYOUT PLAN	REV/ REV.	DATA/ DATE:	DETALII REVIZIE / REVISION DETAILS:	PROIECTAT / DESIGNER:
		COORDONATOR DE PROIECT / PROJECT MANAGER: ing. S. VEACESLAV	SEF PROIECT SPECIALITATE / TEAM LEADER: ing. C. TODERASCU	PROIECTAT / DESIGNER: ing. C. TODERASCU					
	INVESTITIA / INVESTMENT: ACTUALIZARE/COMPLETARE/REVIZUIRE (S.F. + P.A.C. + P.O.E + P.T.E.) "DRUM EXPRES ARAD ORADEA" ACTUALIZATION/COMPLETION (S.F. + P.A.C. + P.O.E + P.T.E.) "EXPRESS ROAD ARAD ORADEA"	FAZA PROIECTARE / DESIGN STAGE: PROIECT TEHNIC DE EXECUTIE / TECHNICAL PROJECT AND DETAIL DESIGN	VERIFICAT / INTERNAL CHECKER: ing. N. GISCA	Cod plansa / Drawing code: CST-0121-PT-3-DX-02-PS-LAR11-R00					
		Contract /Contract: 14724/01.07.2021 Project /Project no.: 001/2021	Data / Date: 11.2023	Scara /Scale: 1:1000					