







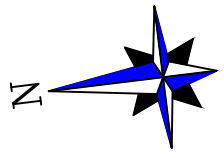

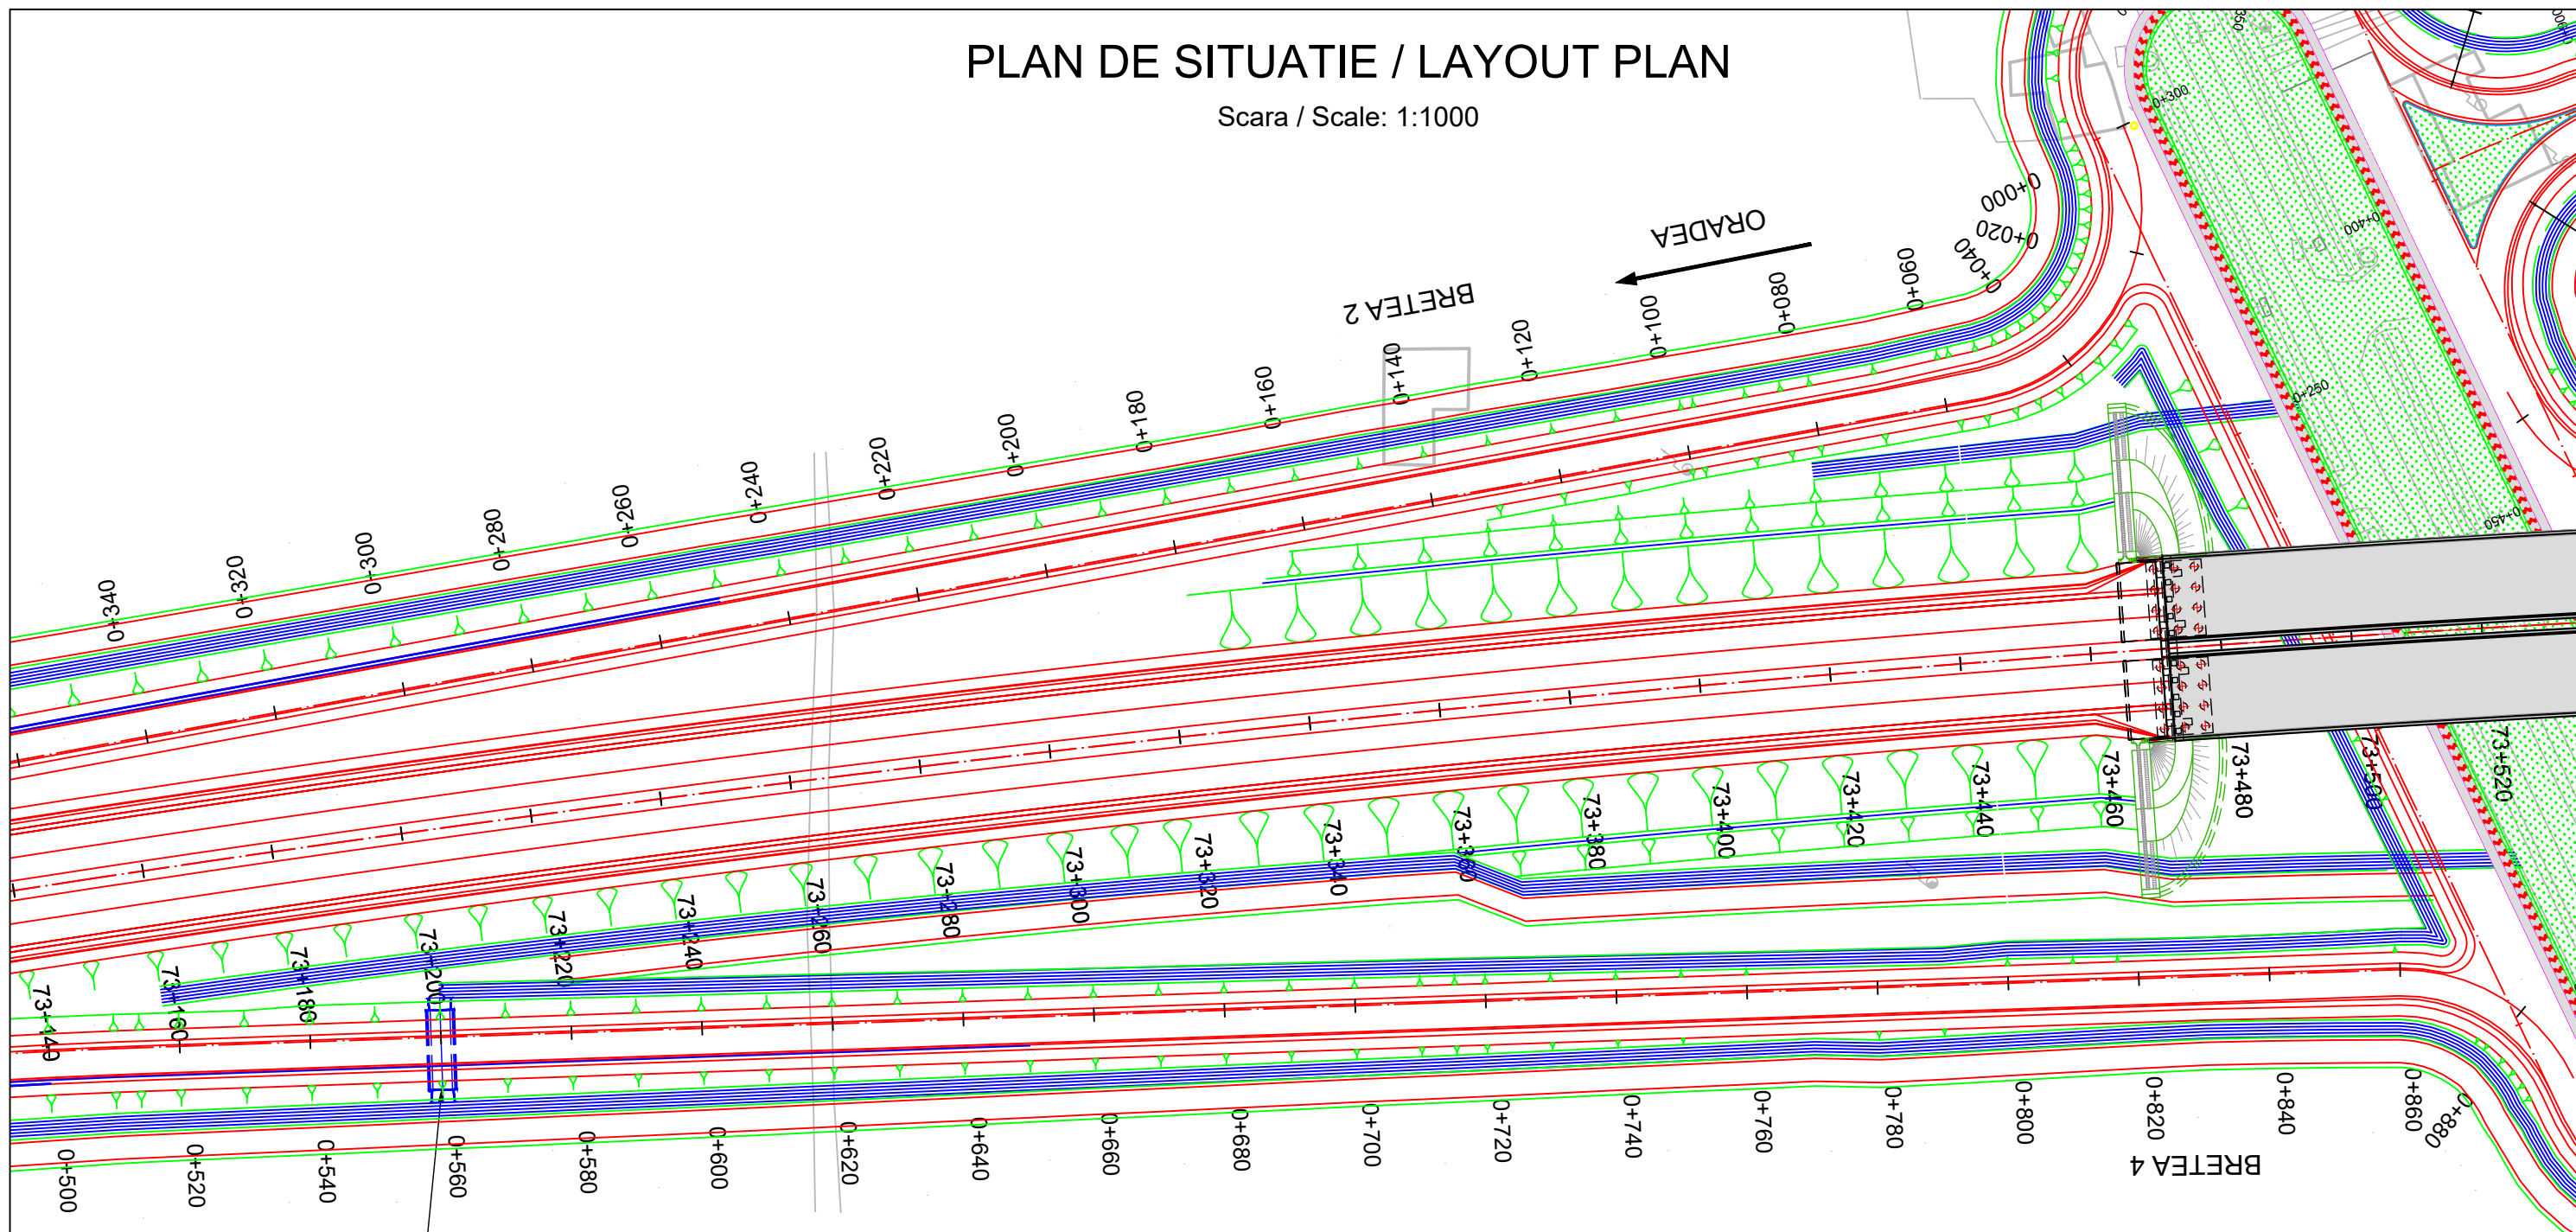

PLAN DE SITUATIE / LAYOUT PLAN


Scara / Scale: 1:1000








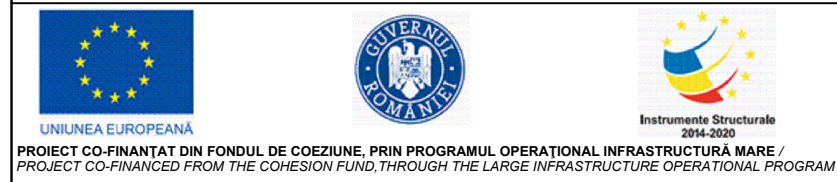
PROIECTANT / DESIGNER: S.C. CONSITRANS S.R.L. 	BENEFICIAR / BENEFICIARY: MUNICIPIUL ARAD, MUNICIPIUL ORADEA, CONSILIUL JUDETEAN ARAD, CONSILIUL JUDETEAN BIHOR CNAIR			FUNCTIA / POSITION: COORDONATOR DE PROIECT / PROJECT MANAGER	NUME / NAME: ing. S. VEACESLAV	SEMNTURA / SIGNATURE: 	Titlu plansa / Drawing title: PLAN DE SITUATIE LAYOUT PLAN	REV/ REV.: DATA / DATE: DETALII REVIZIE / REVISION DETAILS:	PROIECTAT / DESIGNER:
	INVESTITIA / INVESTMENT: ACTUALIZARE/COMPLETARE/REVIZUIRE (S.F. + P.A.C. + P.O.E. + P.T.E.) "DRUM EXPRES ARAD ORADEA" ACTUALIZATION/COMPLETION (S.F. + P.A.C. + P.O.E. + P.T.E.) "EXPRESS ROAD ARAD ORADEA"			SEF PROIECT SPECIALITATE / TEAM LEADER: ing. C. TODERASCU	ing. C. TODERASCU				
 UNIUNEA EUROPEANA PROIECT CO-FINANAT DIN FONDUL DE COEZIUNE, PRIN PROGRAMUL OPERATIONAL INFRASTRUCTURA MARE / PROJECT CO-FINANCED FROM THE COHESION FUND, THROUGH THE LARGE INFRASTRUCTURE OPERATIONAL PROGRAM	 GUVERNUL ROMANIEI	 Instrumente Structurale 2014-2020	FAZA PROIECTARE / DESIGN STAGE: PROIECT TEHNIC DE EXECUTIE / TECHNICAL PROJECT AND DETAIL DESIGN			PROIECTAT / DESIGNER: ing. C. TODERASCU		LUCRARI DE DRUM / ROAD WORKS	Cod plansa / Drawing code: CST-0121-PT-3-DX-01-PS-001-R00
			Contract / Contract: 14724/01.07.2021	Data / Date: 11.2023	Scara / Scale: 1:1000	VERIFICAT / INTERNAL CHECKER: ing. N. GISCA			

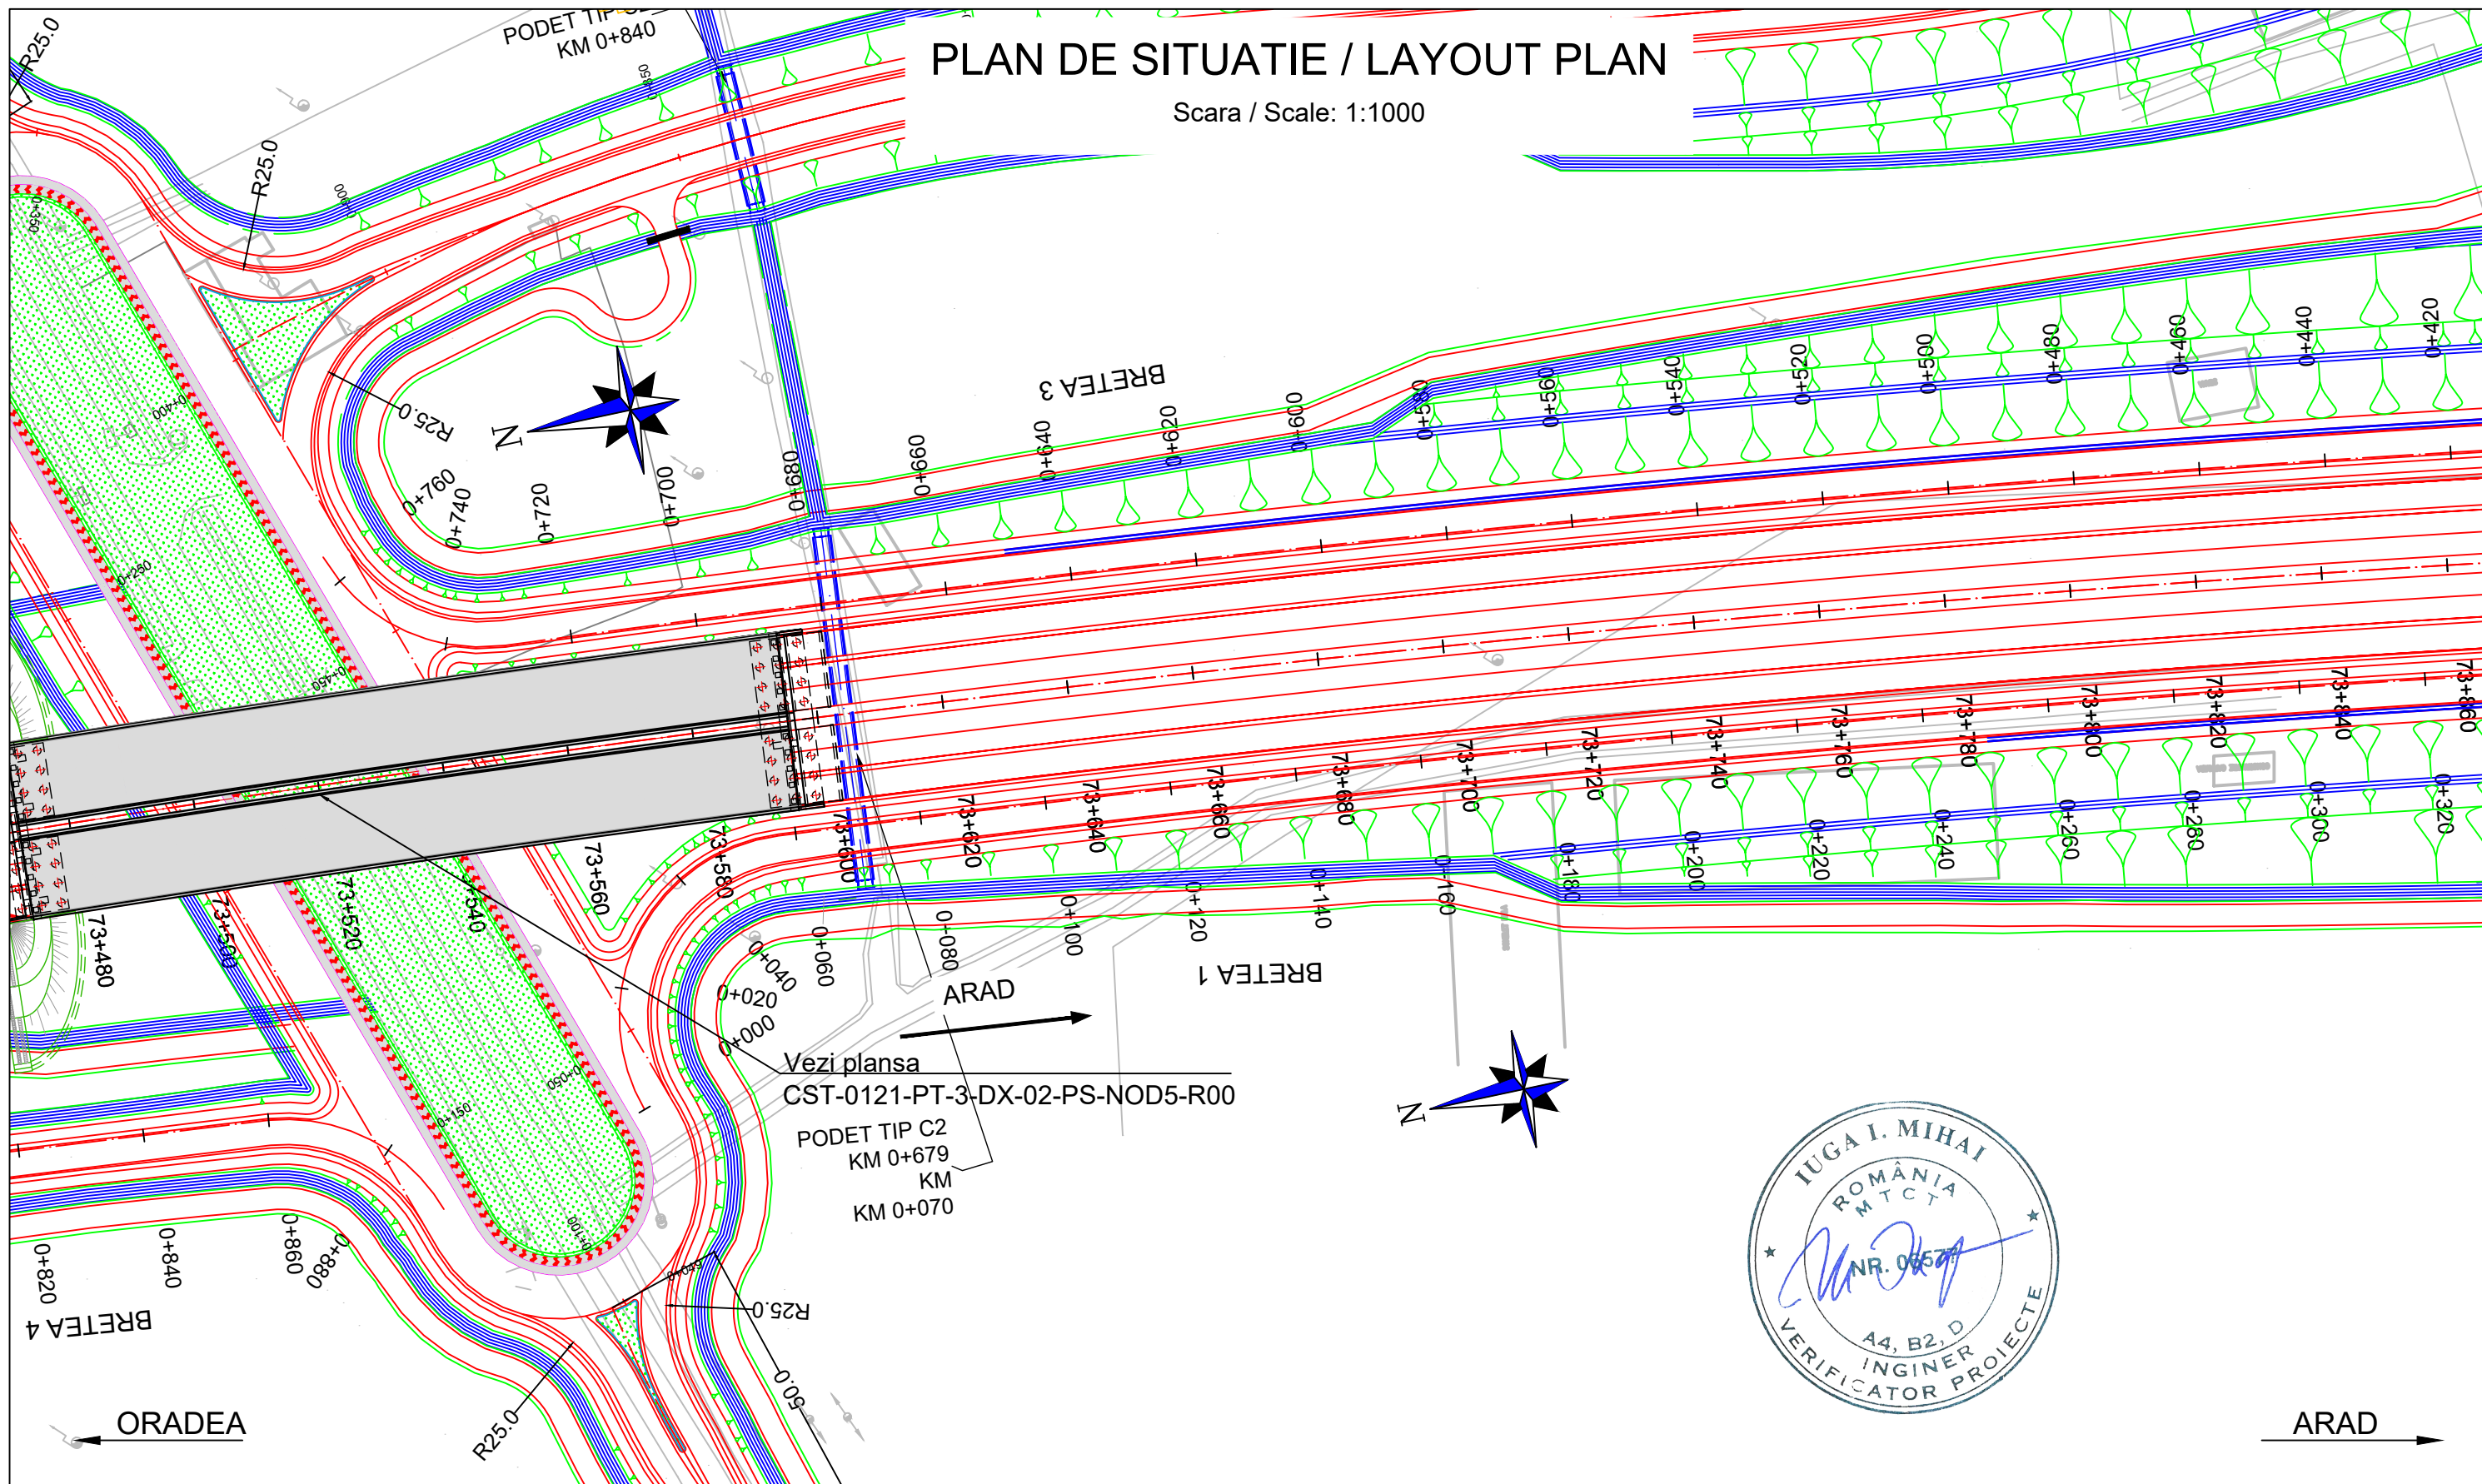PLAN DE SITUATIE / LAYOUT PLAN

Scara / Scale: 1:1000




PROIECTANT / DESIGNER: S.C. CONSITRANS S.R.L. 	BENEFICIAR / BENEFICIARY: MUNICIPIUL ARAD, MUNICIPIUL ORADEA, CONSILIUL JUDETEAN ARAD, CONSILIUL JUDETEAN BIHOR CNAIR			FUNCTIA / POSITION: COORDONATOR DE PROIECT / PROJECT MANAGER	NUME / NAME: ing. S. VEACESLAV	SEMNATURA / SIGNATURE: 	Titlu plansa / Drawing title: PLAN DE SITUATIE LAYOUT PLAN	REV/ REV.:	DATA/ DATE:	DETALII REVIZIE / REVISION DETAILS:	PROIECTAT / DESIGNER:
	INVESTITIA / INVESTMENT: ACTUALIZARE/COMPLETARE/REVIZUIRE (S.F. + P.A.C. + P.O.E + P.T.E.) "DRUM EXPRES ARAD ORADEA" ACTUALIZATION/COMPLETION (S.F. + P.A.C. + P.O.E + P.T.E.) "EXPRESS ROAD ARAD ORADEA"			SEF PROIECT SPECIALITATE / TEAM LEADER: ing. C. TODERASCU		LUCRARI DE DRUM / ROAD WORKS					
FAZA PROIECTARE / DESIGN STAGE: PROIECT TEHNIC DE EXECUTIE / TECHNICAL PROJECT AND DETAIL DESIGN			PROIECTAT / DESIGNER: ing. C. TODERASCU		Cod plansa / Drawing code: CST-0121-PT-3-DX-01-PS-002-R00						
Contract / Contract: 14724/01.07.2021 Project / Project no.: 001/2021			Data / Date: 11.2023	Scara / Scale: 1:1000	VERIFICAT / INTERNAL CHECKER: ing. N. GISCA						








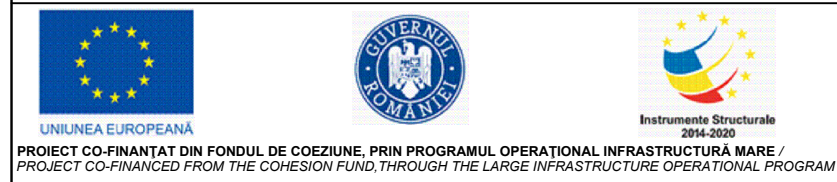
UNIUNEA EUROPEANA
 GOVERNUL ROMANIEI
 Instrumente Structurale 2014-2020
 PROIECT CO-FINANȚAT DIN FONDUL DE COEZIUNE, PRIN PROGRAMUL OPERAȚIONAL INFRASTRUCTURĂ MARE / PROJECT CO-FINANCED FROM THE COHESION FUND, THROUGH THE LARGE INFRASTRUCTURE OPERATIONAL PROGRAM

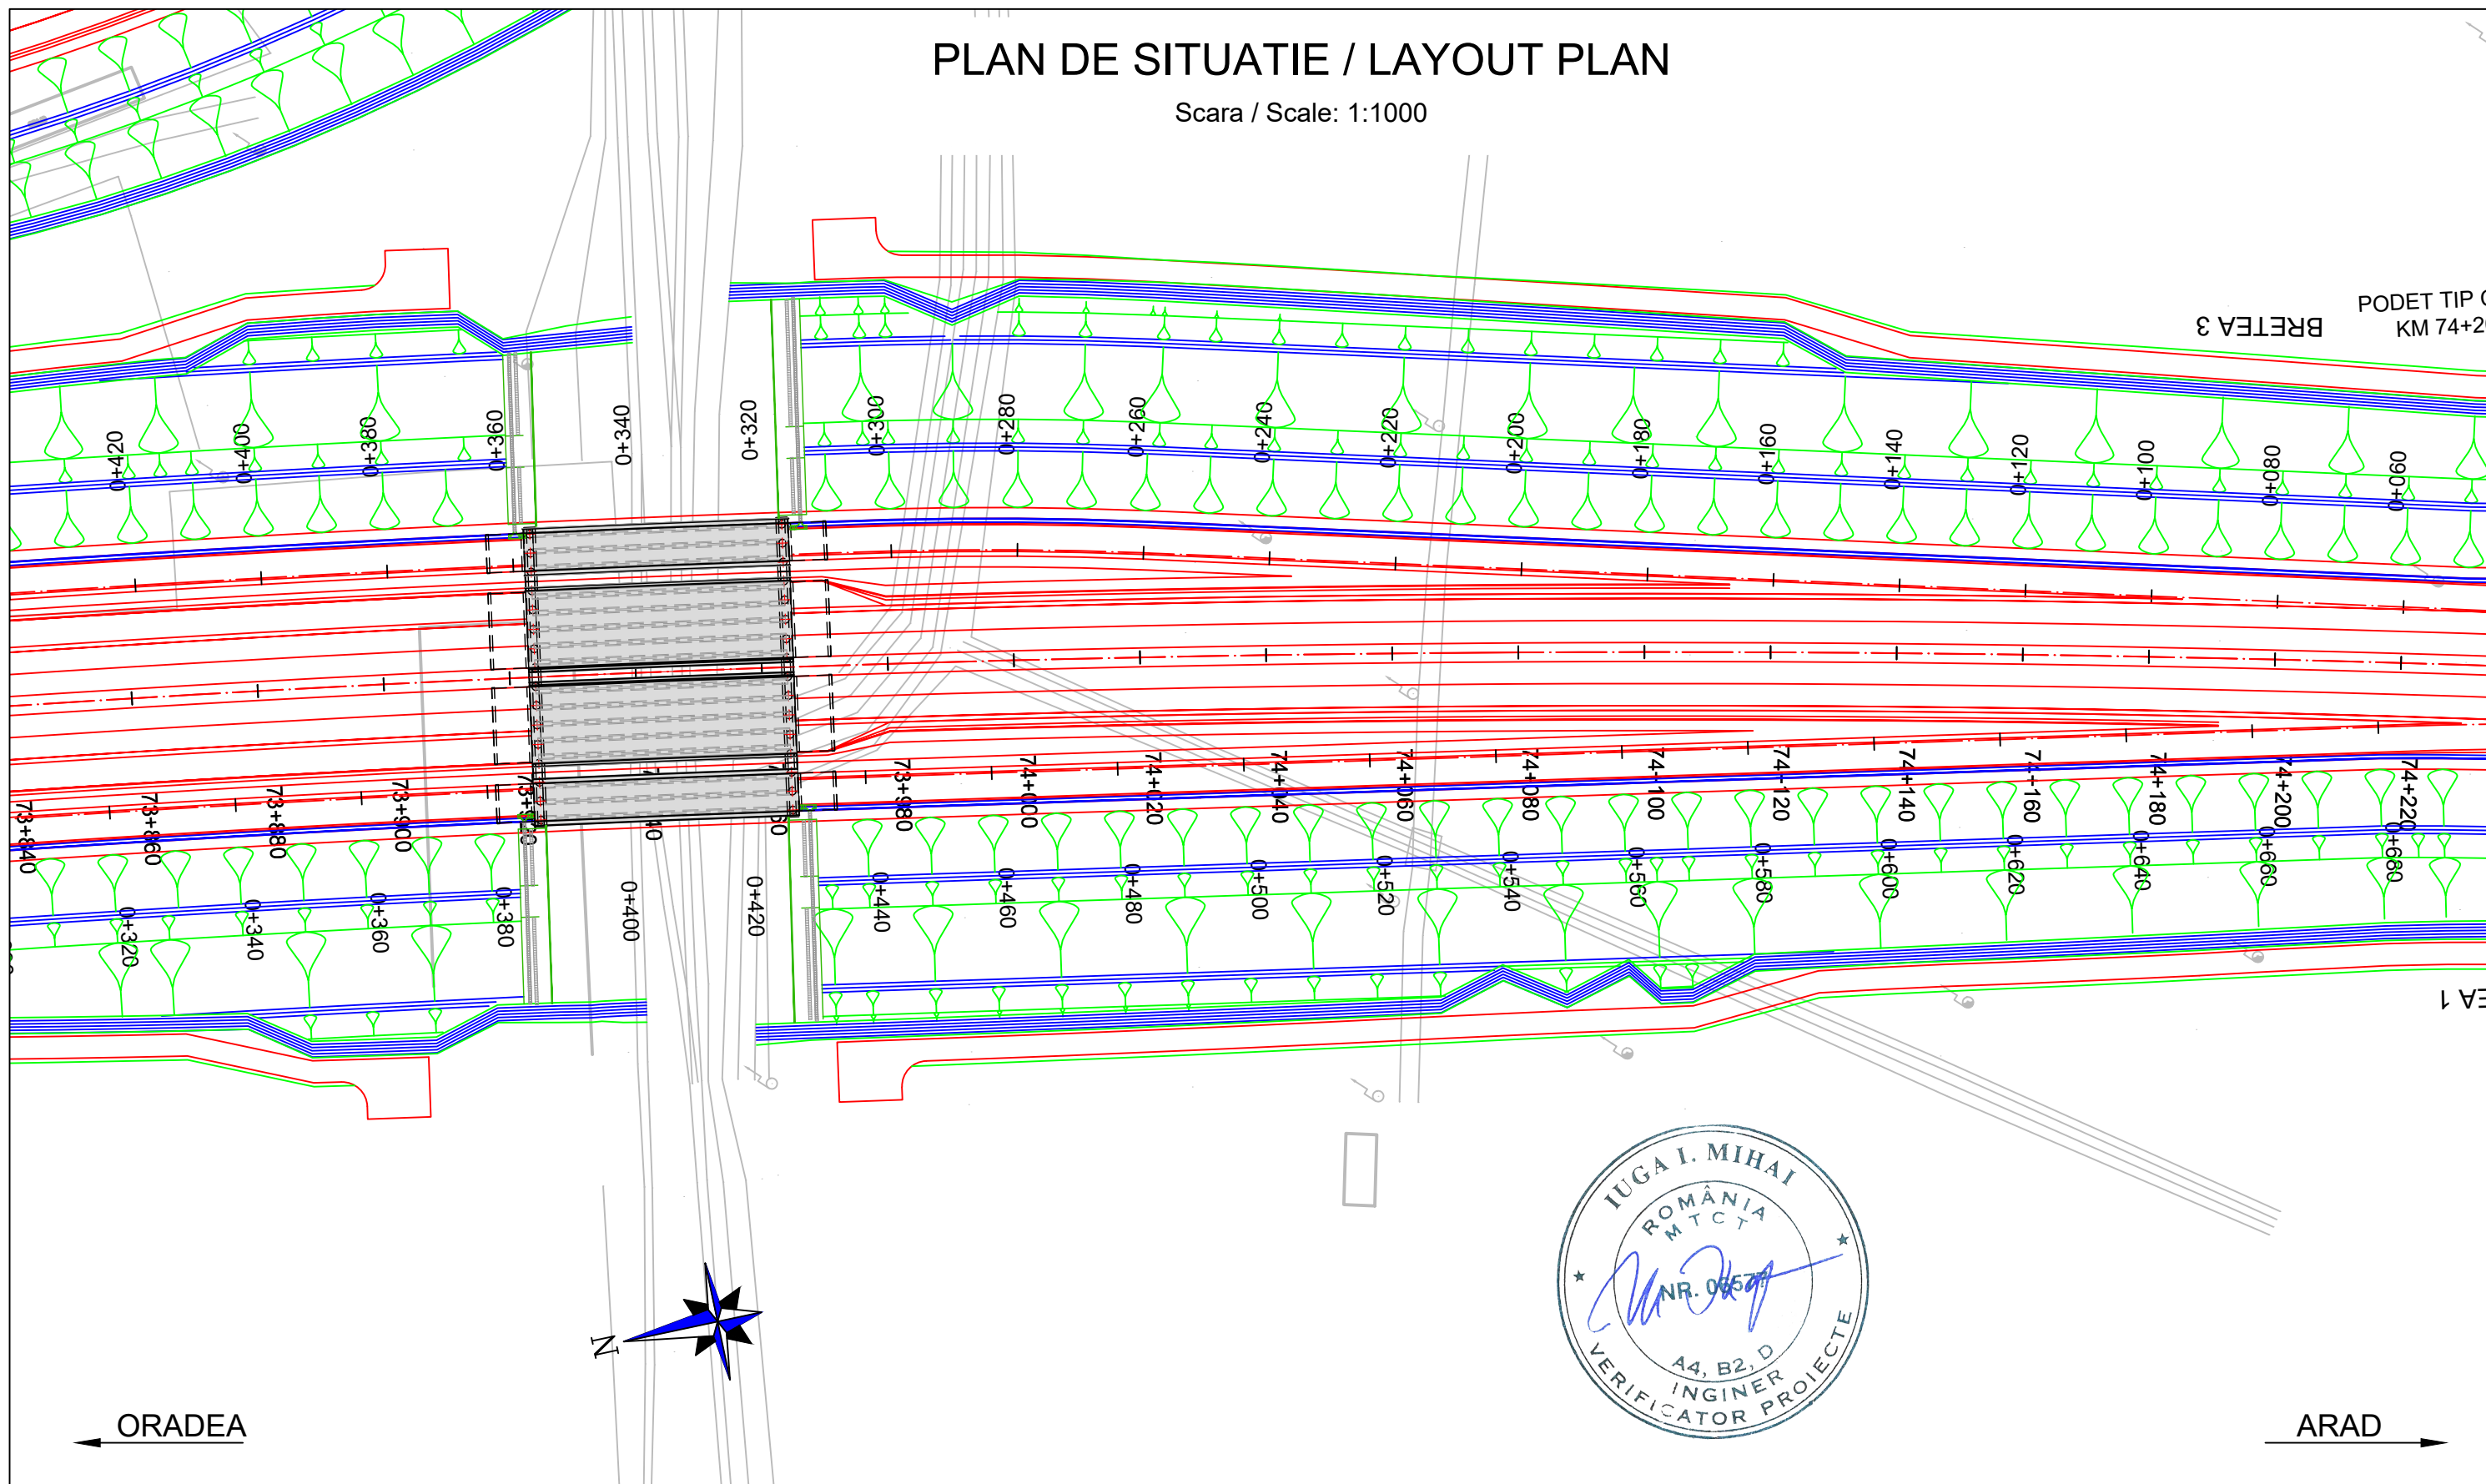PLAN DE SITUATIE / LAYOUT PLAN

Scara / Scale: 1:1000



PROIECTANT / DESIGNER: S.C. CONSITRANS S.R.L. 	BENEFICIAR / BENEFICIARY: MUNICIPIUL ARAD, MUNICIPIUL ORADEA, CONSILIUL JUDETEAN ARAD, CONSILIUL JUDETEAN BIHOR CNAIR			FUNCTIA / POSITION:	NUME / NAME:	SEMNTURA / SIGNATURE:	Titlu plansa / Drawing title:	REV/ REV.	DATA/ DATE:	DETALII REVIZIE / REVISION DETAILS:	PROIECTAT / DESIGNER:
	INVESTITIA / INVESTMENT: ACTUALIZARE/COMPLETARE/REVIZUIRE (S.F. + P.A.C. + P.O.E + P.T.E.) "DRUM EXPRES ARAD ORADEA" ACTUALIZATION/COMPLETION (S.F. + P.A.C. + P.O.E + P.T.E.) "EXPRESS ROAD ARAD ORADEA"			COORDONATOR DE PROIECT / PROJECT MANAGER: ing. S. VEACESLAV 	SEF PROIECT SPECIALITATE / TEAM LEADER: ing. C. TODERASCU 	PROIECTAT / DESIGNER: ing. C. TODERASCU 	VERIFICAT / INTERNAL CHECKER: ing. N. GISCA 	PLAN DE SITUATIE LAYOUT PLAN			
FAZA PROIECTARE / DESIGN STAGE: PROIECT TEHNIC DE EXECUTIE / TECHNICAL PROJECT AND DETAIL DESIGN			Contract /Contract: 14724/01.07.2021	Data / Date: 11.2023	Scara /Scale: 1:1000	Cod plansa / Drawing code: CST-0121-PT-3-DX-01-PS-003-R00					




UNIUNEA EUROPEANA
 PROIECT CO-FINANȚAT DIN FONDUL DE COEZIUNE, PRIN PROGRAMUL OPERAȚIONAL INFRASTRUCTURĂ MARE / PROJECT CO-FINANCED FROM THE COHESION FUND, THROUGH THE LARGE INFRASTRUCTURE OPERATIONAL PROGRAM







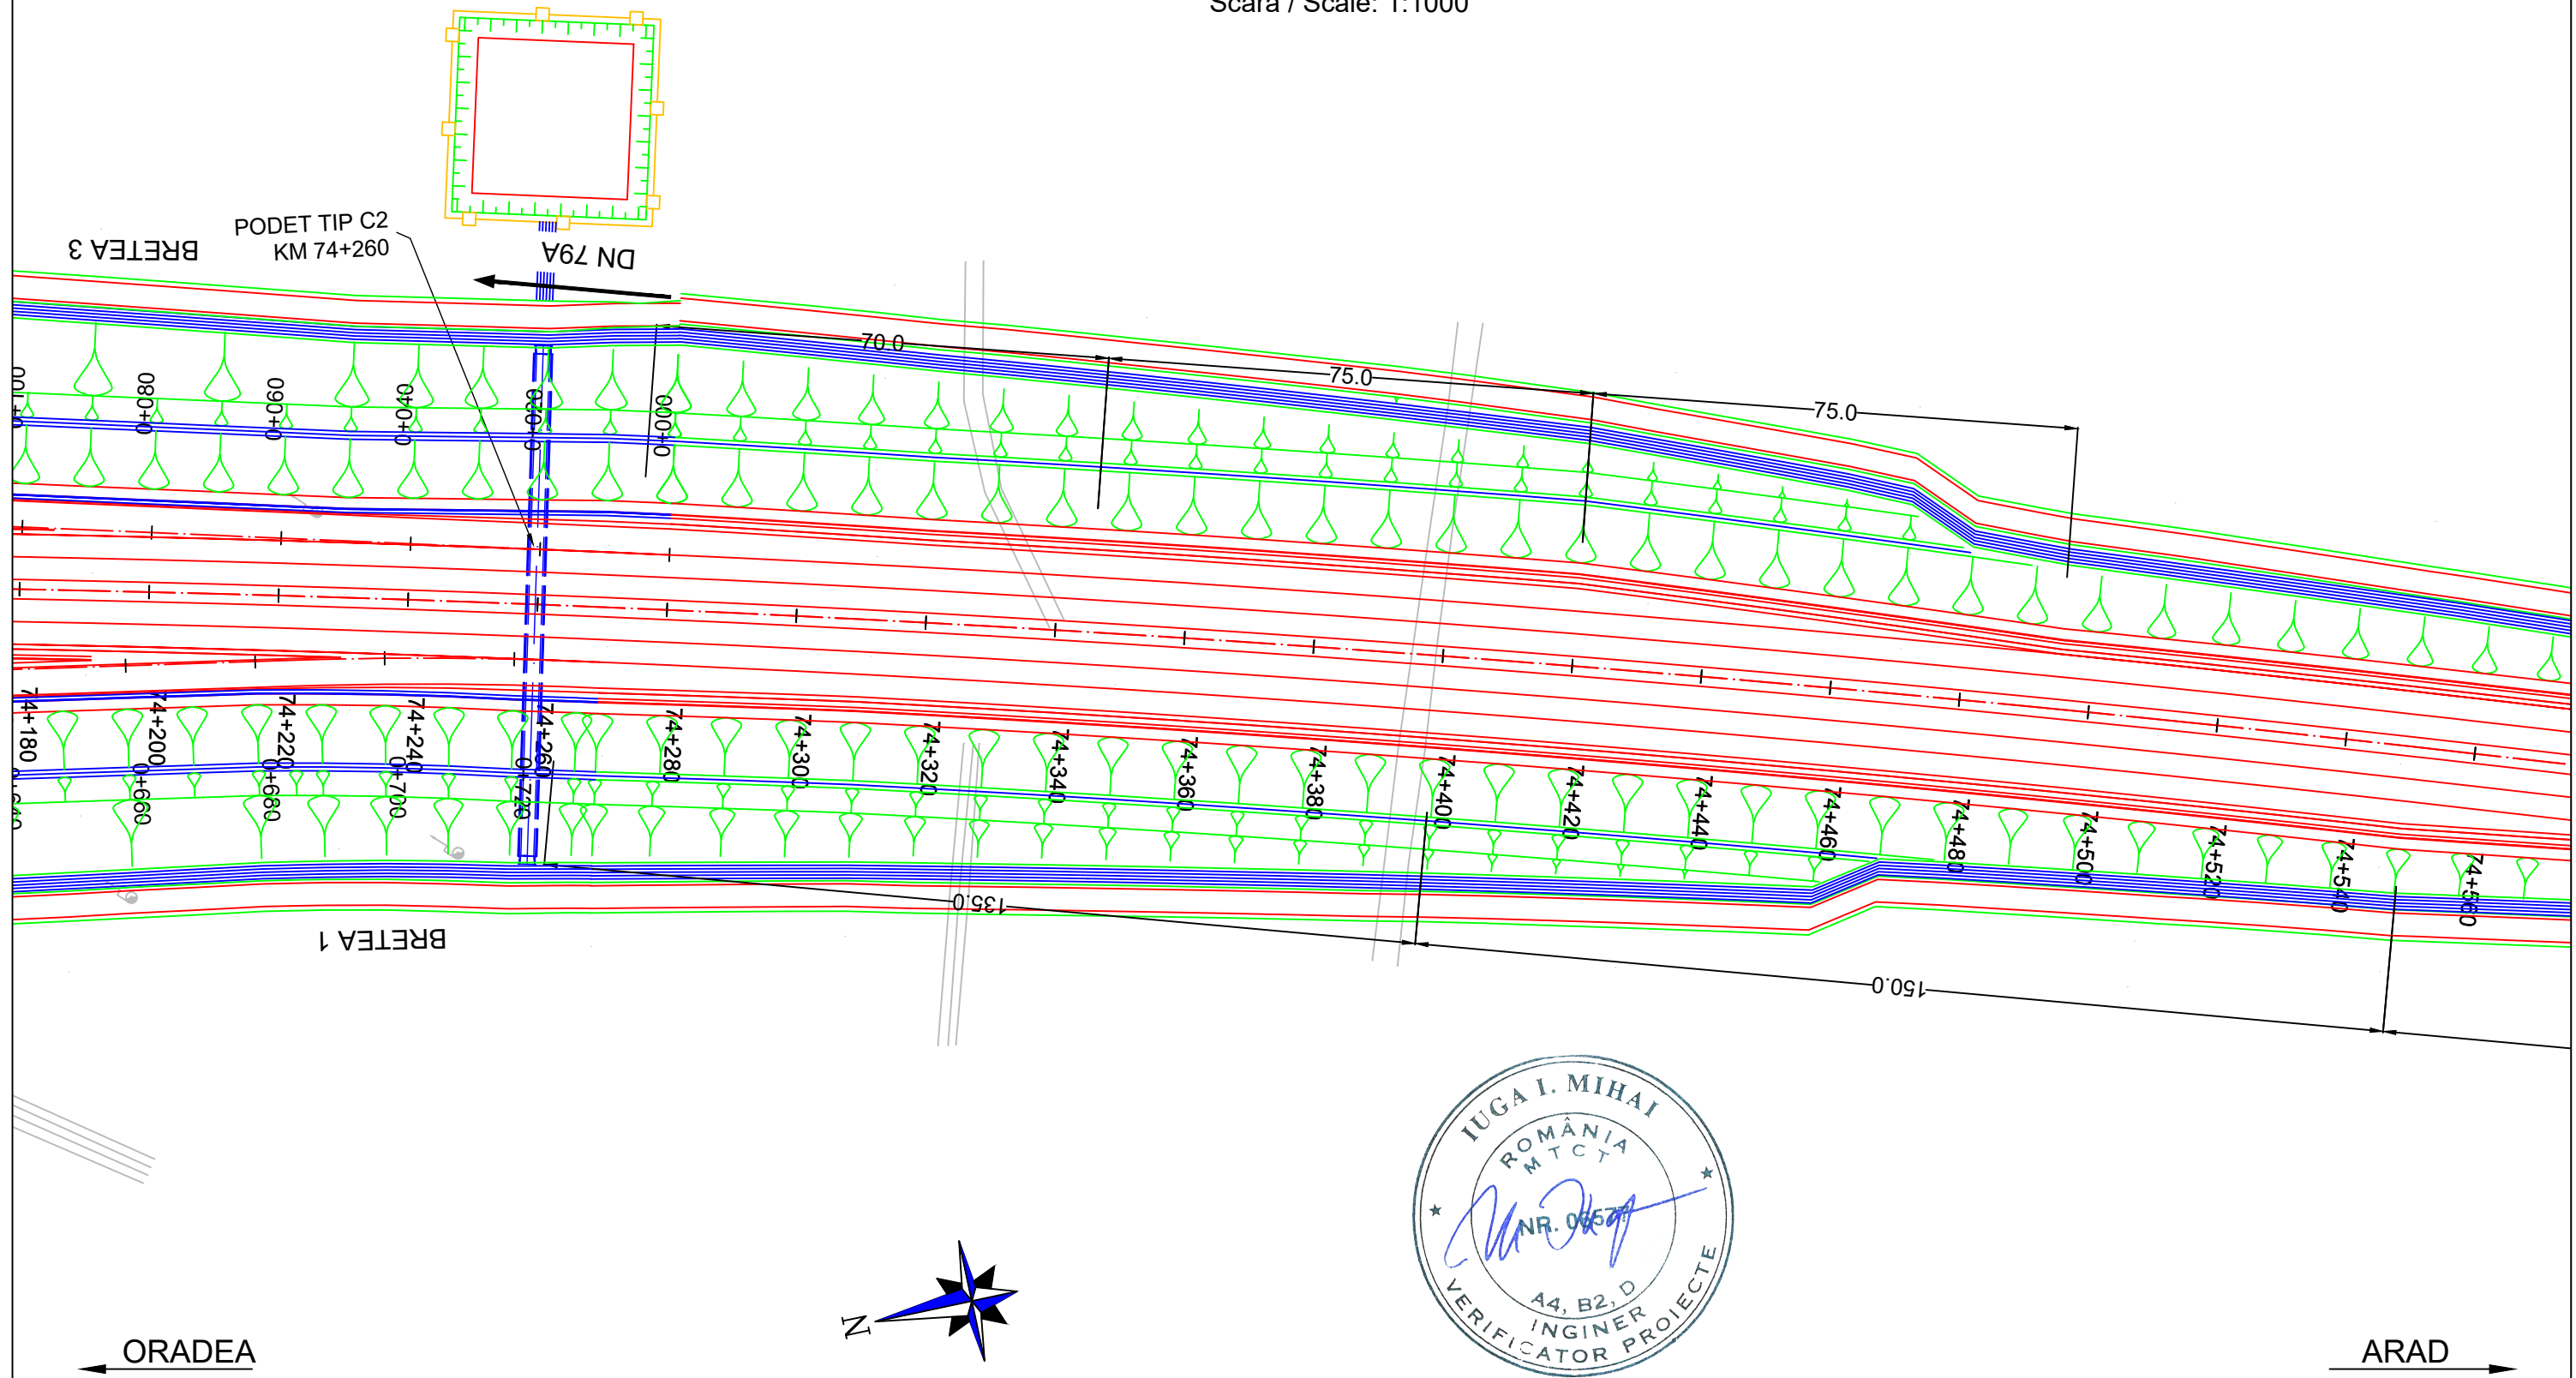

GUVERNUL ROMÂNIEI
 Instrumente Structurale 2014-2020



PLAN DE SITUATIE / LAYOUT PLAN



Scara / Scale: 1:1000



PROIECTANT / DESIGNER: S.C. CONSITRANS S.R.L. 	BENEFICIAR / BENEFICIARY: MUNICIPIUL ARAD, MUNICIPIUL ORADEA, CONSILIUL JUDETEAN ARAD, CONSILIUL JUDETEAN BIHOR CNAIR			FUNCTIA / POSITION: COORDONATOR DE PROIECT / PROJECT MANAGER	NUME / NAME: ing. S. VEACESLAV	SEMNATURA / SIGNATURE: 	Titlu plansa / Drawing title: PLAN DE SITUATIE LAYOUT PLAN	REV./ REV.: /	DATA/ DATE: /	DETALII REVIZIE / REVISION DETAILS: /	PROIECTAT / DESIGNER: /
	INVESTITIA / INVESTMENT: ACTUALIZARE/COMPLETARE/REVIZUIRE (S.F. + P.A.C. + P.O.E. + P.T.E.) "DRUM EXPRES ARAD ORADEA" ACTUALIZATION/COMPLETION (S.F. + P.A.C. + P.O.E. + P.T.E.) "EXPRESS ROAD ARAD ORADEA"			SEF PROIECT SPECIALITATE / TEAM LEADER: ing. C. TODERASCU	PROIECTAT / DESIGNER: ing. C. TODERASCU	SEMNATURA / SIGNATURE: 					
   UNIUNEA EUROPEANA PROIECT CO-FINANATAT DIN FONDUL DE COEZIUNE, PRIN PROGRAMUL OPERATIONAL INFRASTRUCTURA MARE / PROJECT CO-FINANCED FROM THE COHESION FUND, THROUGH THE LARGE INFRASTRUCTURE OPERATIONAL PROGRAM	FAZA PROIECTARE / DESIGN STAGE: PROIECT TEHNIC DE EXECUTIE / TECHNICAL PROJECT AND DETAIL DESIGN			PROIECTAT / DESIGNER: ing. C. TODERASCU	SEMNATURA / SIGNATURE: 	LUCRARI DE DRUM / ROAD WORKS	Cod plansa / Drawing code: CST-0121-PT-3-DX-01-PS-004-R00	/	/	/	/
	Contract / Contract: 14724/01.07.2021	Data / Date: 11.2023	Scara / Scale: 1:1000	VERIFICAT / INTERNAL CHECKER: ing. N. GISCA	SEMNATURA / SIGNATURE: 						



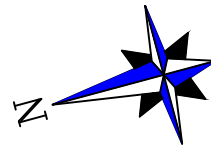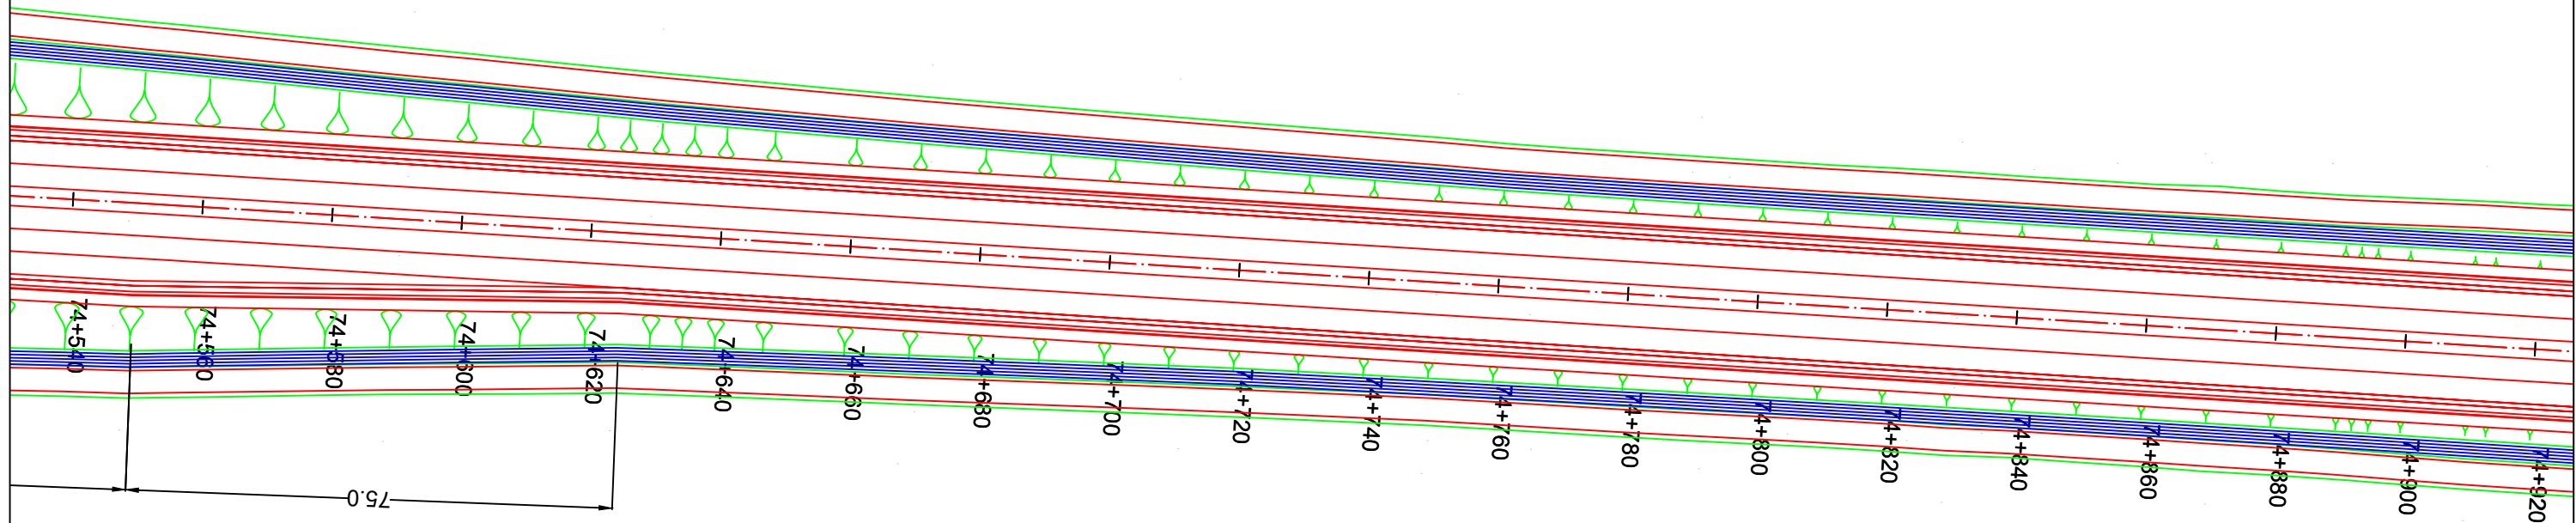


PLAN DE SITUATIE / LAYOUT PLAN


Scara / Scale: 1:1000



← ORADEA

→ ARAD


PROIECTANT / DESIGNER: S.C. CONSITRANS S.R.L. 	BENEFICIAR / BENEFICIARY: MUNICIPIUL ARAD, MUNICIPIUL ORADEA, CONSILIUL JUDETEAN ARAD, CONSILIUL JUDETEAN BIHOR CNAIR			FUNCTIA / POSITION:	NUME / NAME:	SEMNATURA / SIGNATURE:	Titlu plansa / Drawing title:	REV/ REV.:	DATA/ DATE:	DETALII REVIZIE / REVISION DETAILS:	PROIECTAT / DESIGNER:
	INVESTITIA / INVESTMENT: ACTUALIZARE/COMPLETARE/REVIZUIRE (S.F. + P.A.C. + P.O.E + P.T.E.) "DRUM EXPRES ARAD ORADEA" ACTUALIZATION/COMPLETION (S.F. + P.A.C. + P.O.E + P.T.E.) "EXPRESS ROAD ARAD ORADEA"			COORDONATOR DE PROIECT / PROJECT MANAGER: ing. S. VEACESLAV 	SEF PROIECT SPECIALITATE / TEAM LEADER: ing. C. TODERASCU 	PROIECTAT / DESIGNER: ing. C. TODERASCU 	LUCRARI DE DRUM / ROAD WORKS	Cod plansa / Drawing code: CST-0121-PT-3-DX-01-PS-005-R00			
FAZA PROIECTARE / DESIGN STAGE: PROIECT TEHNIC DE EXECUTIE / TECHNICAL PROJECT AND DETAIL DESIGN			Contract / Contract: 14724/01.07.2021	Data / Date: 11.2023	Scara / Scale: 1:1000	VERIFICAT / INTERNAL CHECKER: ing. N. GISCA 					

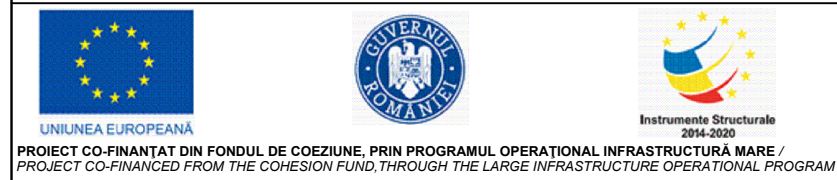







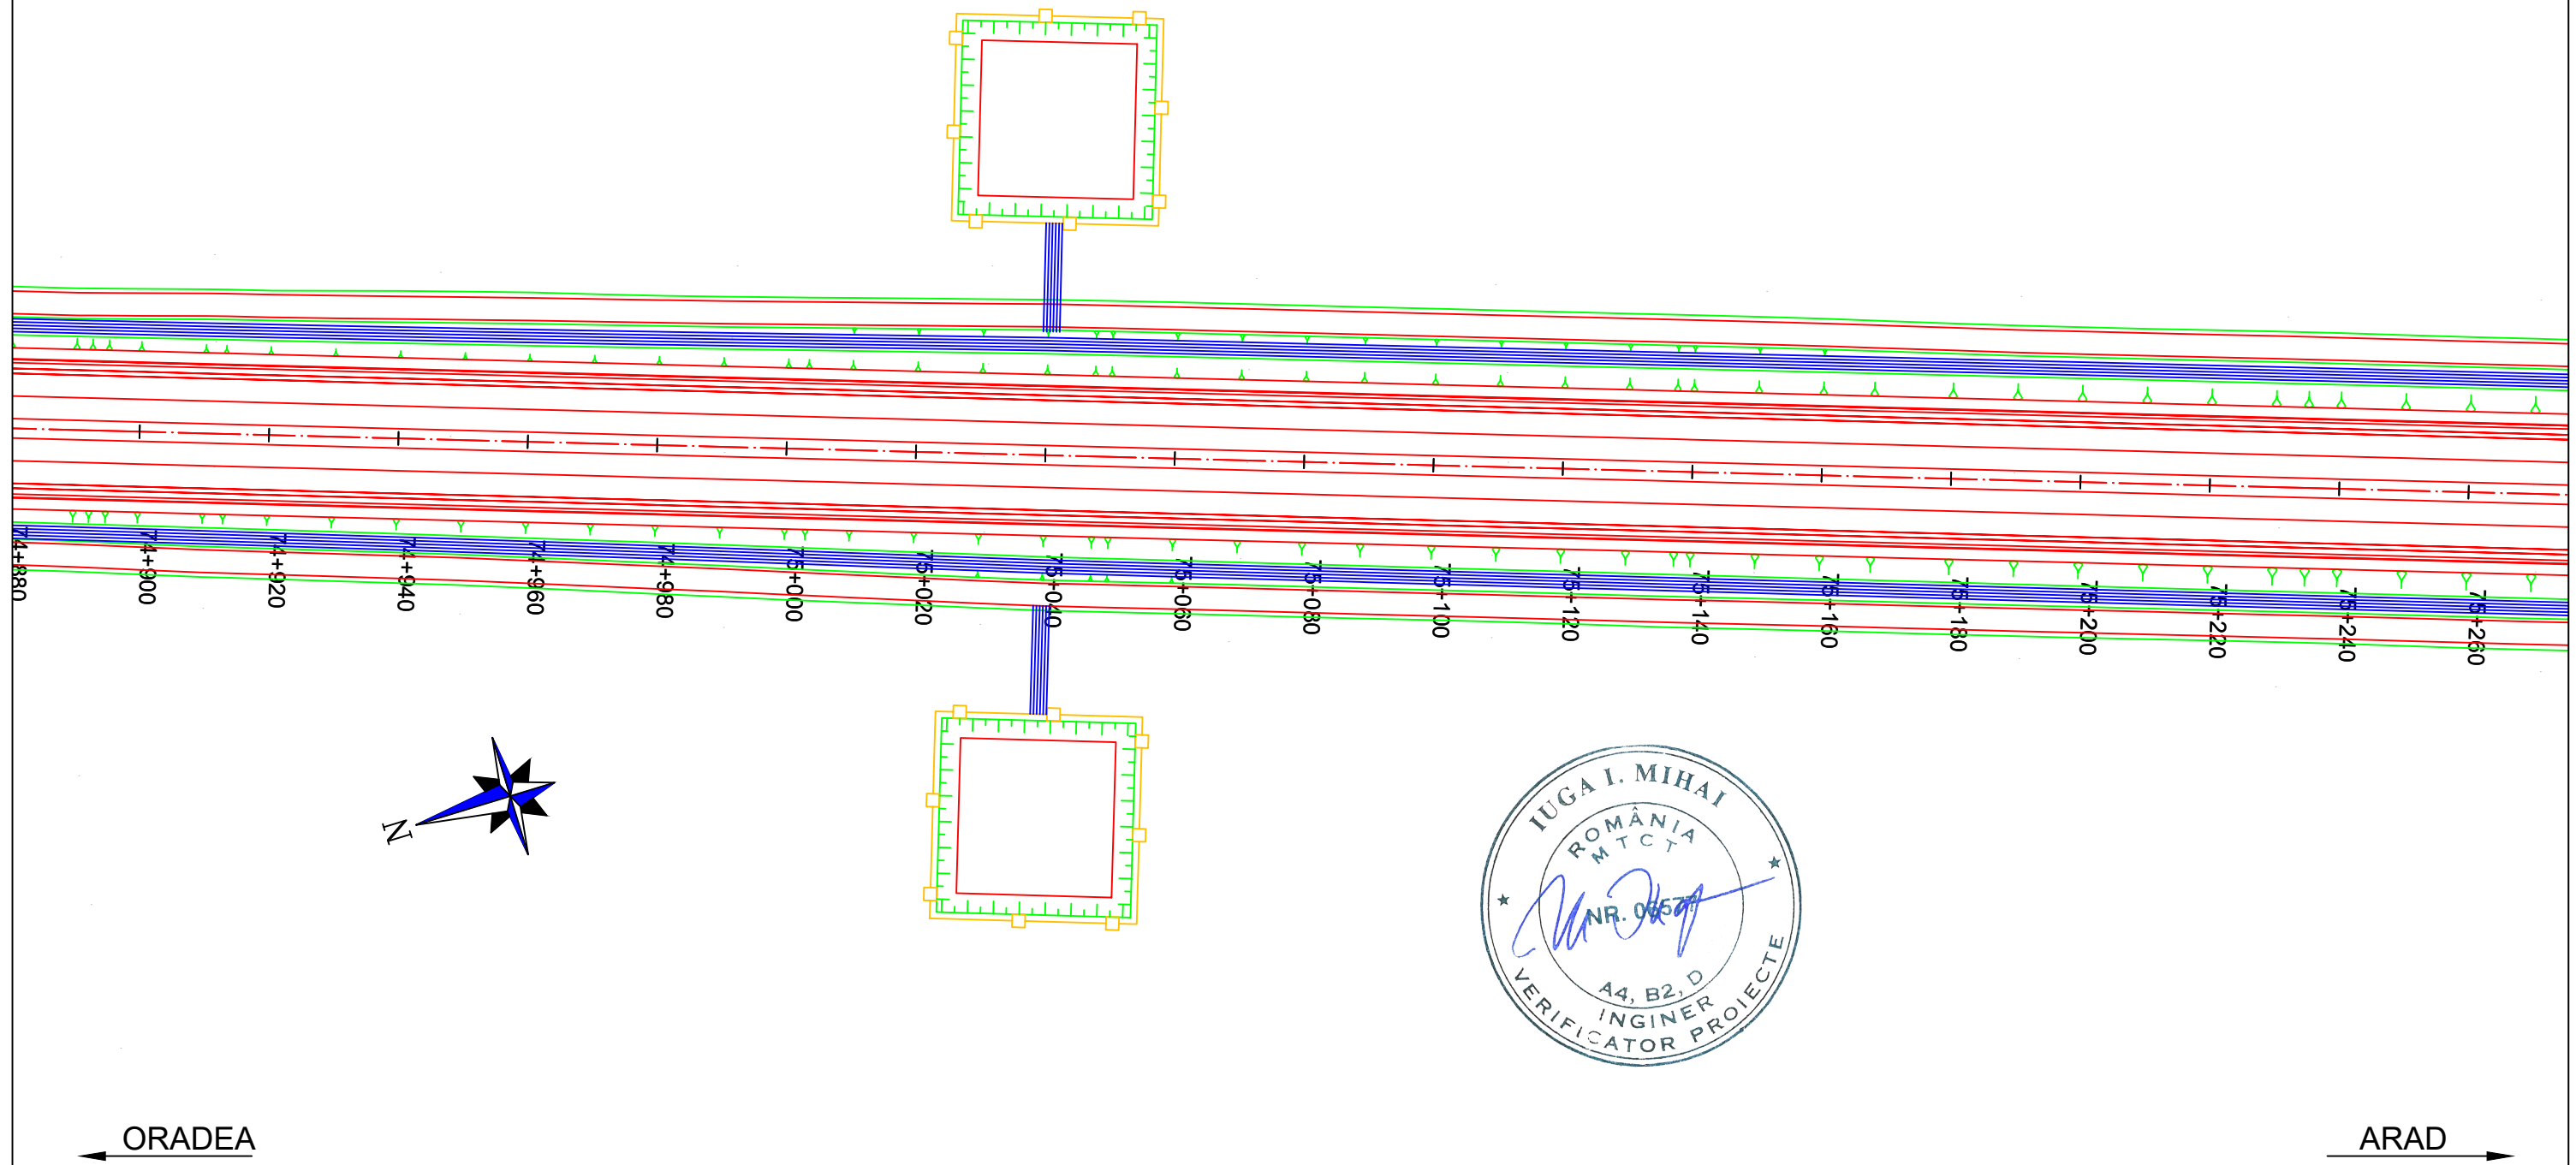

UNIUNEA EUROPEANA
 PROIECT CO-FINANATAT DIN FONDUL DE COEZIUNE, PRIN PROGRAMUL OPERATIONAL INFRASTRUCTURA MARE /
 PROJECT CO-FINANCED FROM THE COHESION FUND, THROUGH THE LARGE INFRASTRUCTURE OPERATIONAL PROGRAM

PLAN DE SITUATIE / LAYOUT PLAN


Scara / Scale: 1:1000









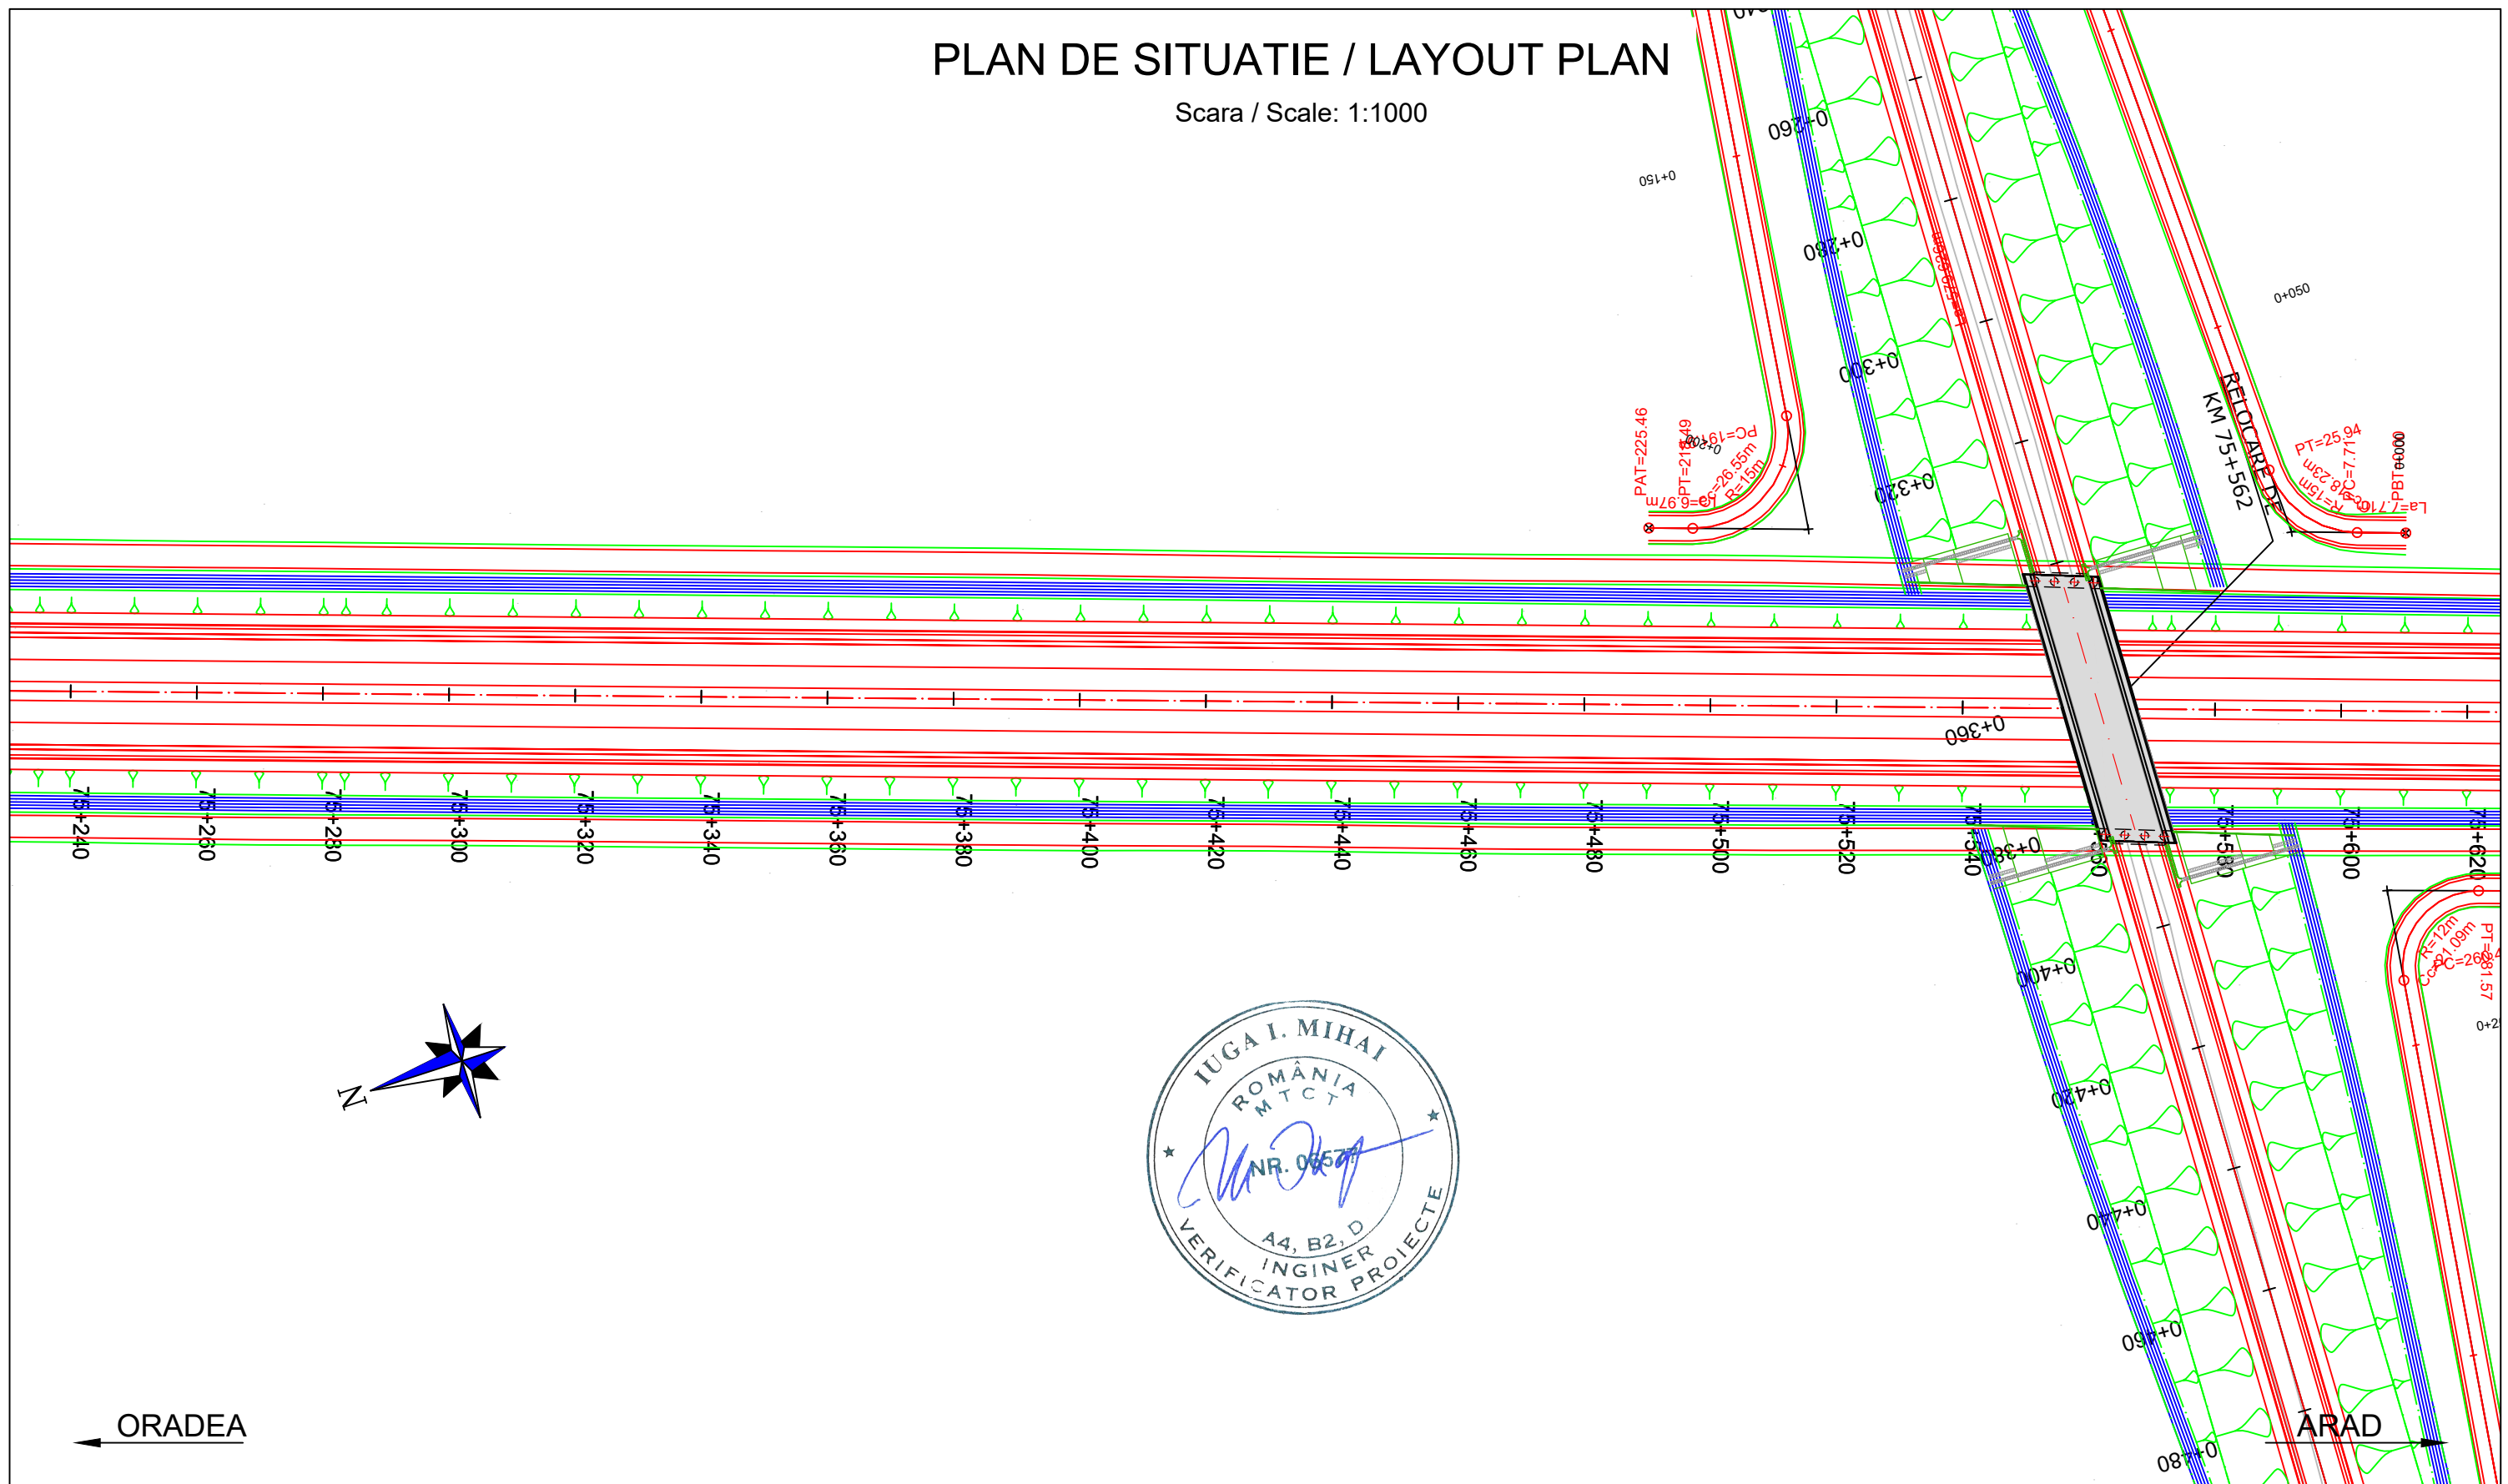


PROIECTANT / DESIGNER: S.C. CONSITRANS S.R.L. 	BENEFICIAR / BENEFICIARY: MUNICIPIUL ARAD, MUNICIPIUL ORADEA, CONSILIUL JUDETEAN ARAD, CONSILIUL JUDETEAN BIHOR CNAIR			FUNCTIA / POSITION: COORDONATOR DE PROIECT / PROJECT MANAGER	NUME / NAME: ing. S. VEACESLAV	SEMNTATURA / SIGNATURE: 	Titlu plansa / Drawing title: PLAN DE SITUATIE LAYOUT PLAN	REV/ REV.: DATA / DATE:	DETALII REVIZIE / REVISION DETAILS:	PROIECTAT / DESIGNER:
	INVESTITIA / INVESTMENT: ACTUALIZARE/COMPLETARE/REVIZUIRE (S.F. + P.A.C. + P.O.E + P.T.E.) "DRUM EXPRES ARAD ORADEA" ACTUALIZATION/COMPLETION (S.F. + P.A.C. + P.O.E + P.T.E.) "EXPRESS ROAD ARAD ORADEA"			SEF PROIECT SPECIALITATE / TEAM LEADER: ing. C. TODERASCU						
   UNIUNEA EUROPEANA GOVERNUL ROMANIEI Instrumente Structurale 2014-2020 PROIECT CO-FINANATAT DIN FONDUL DE COEZIUNE, PRIN PROGRAMUL OPERATIONAL INFRASTRUCTURA MARE / PROJECT CO-FINANANCED FROM THE COHESION FUND, THROUGH THE LARGE INFRASTRUCTURE OPERATIONAL PROGRAM	FAZA PROIECTARE / DESIGN STAGE: PROIECT TEHNIC DE EXECUTIE / TECHNICAL PROJECT AND DETAIL DESIGN			PROIECTAT / DESIGNER: ing. C. TODERASCU		LUCRARI DE DRUM / ROAD WORKS	Cod plansa / Drawing code: CST-0121-PT-3-DX-01-PS-006-R00			
	Contract / Contract: 14724/01.07.2021 Proiect / Project no.: 001/2021	Data / Date: 11.2023	Scara / Scale: 1:1000	VERIFICAT / INTERNAL CHECKER: ing. N. GISCA						

PLAN DE SITUATIE / LAYOUT PLAN


Scara / Scale: 1:1000









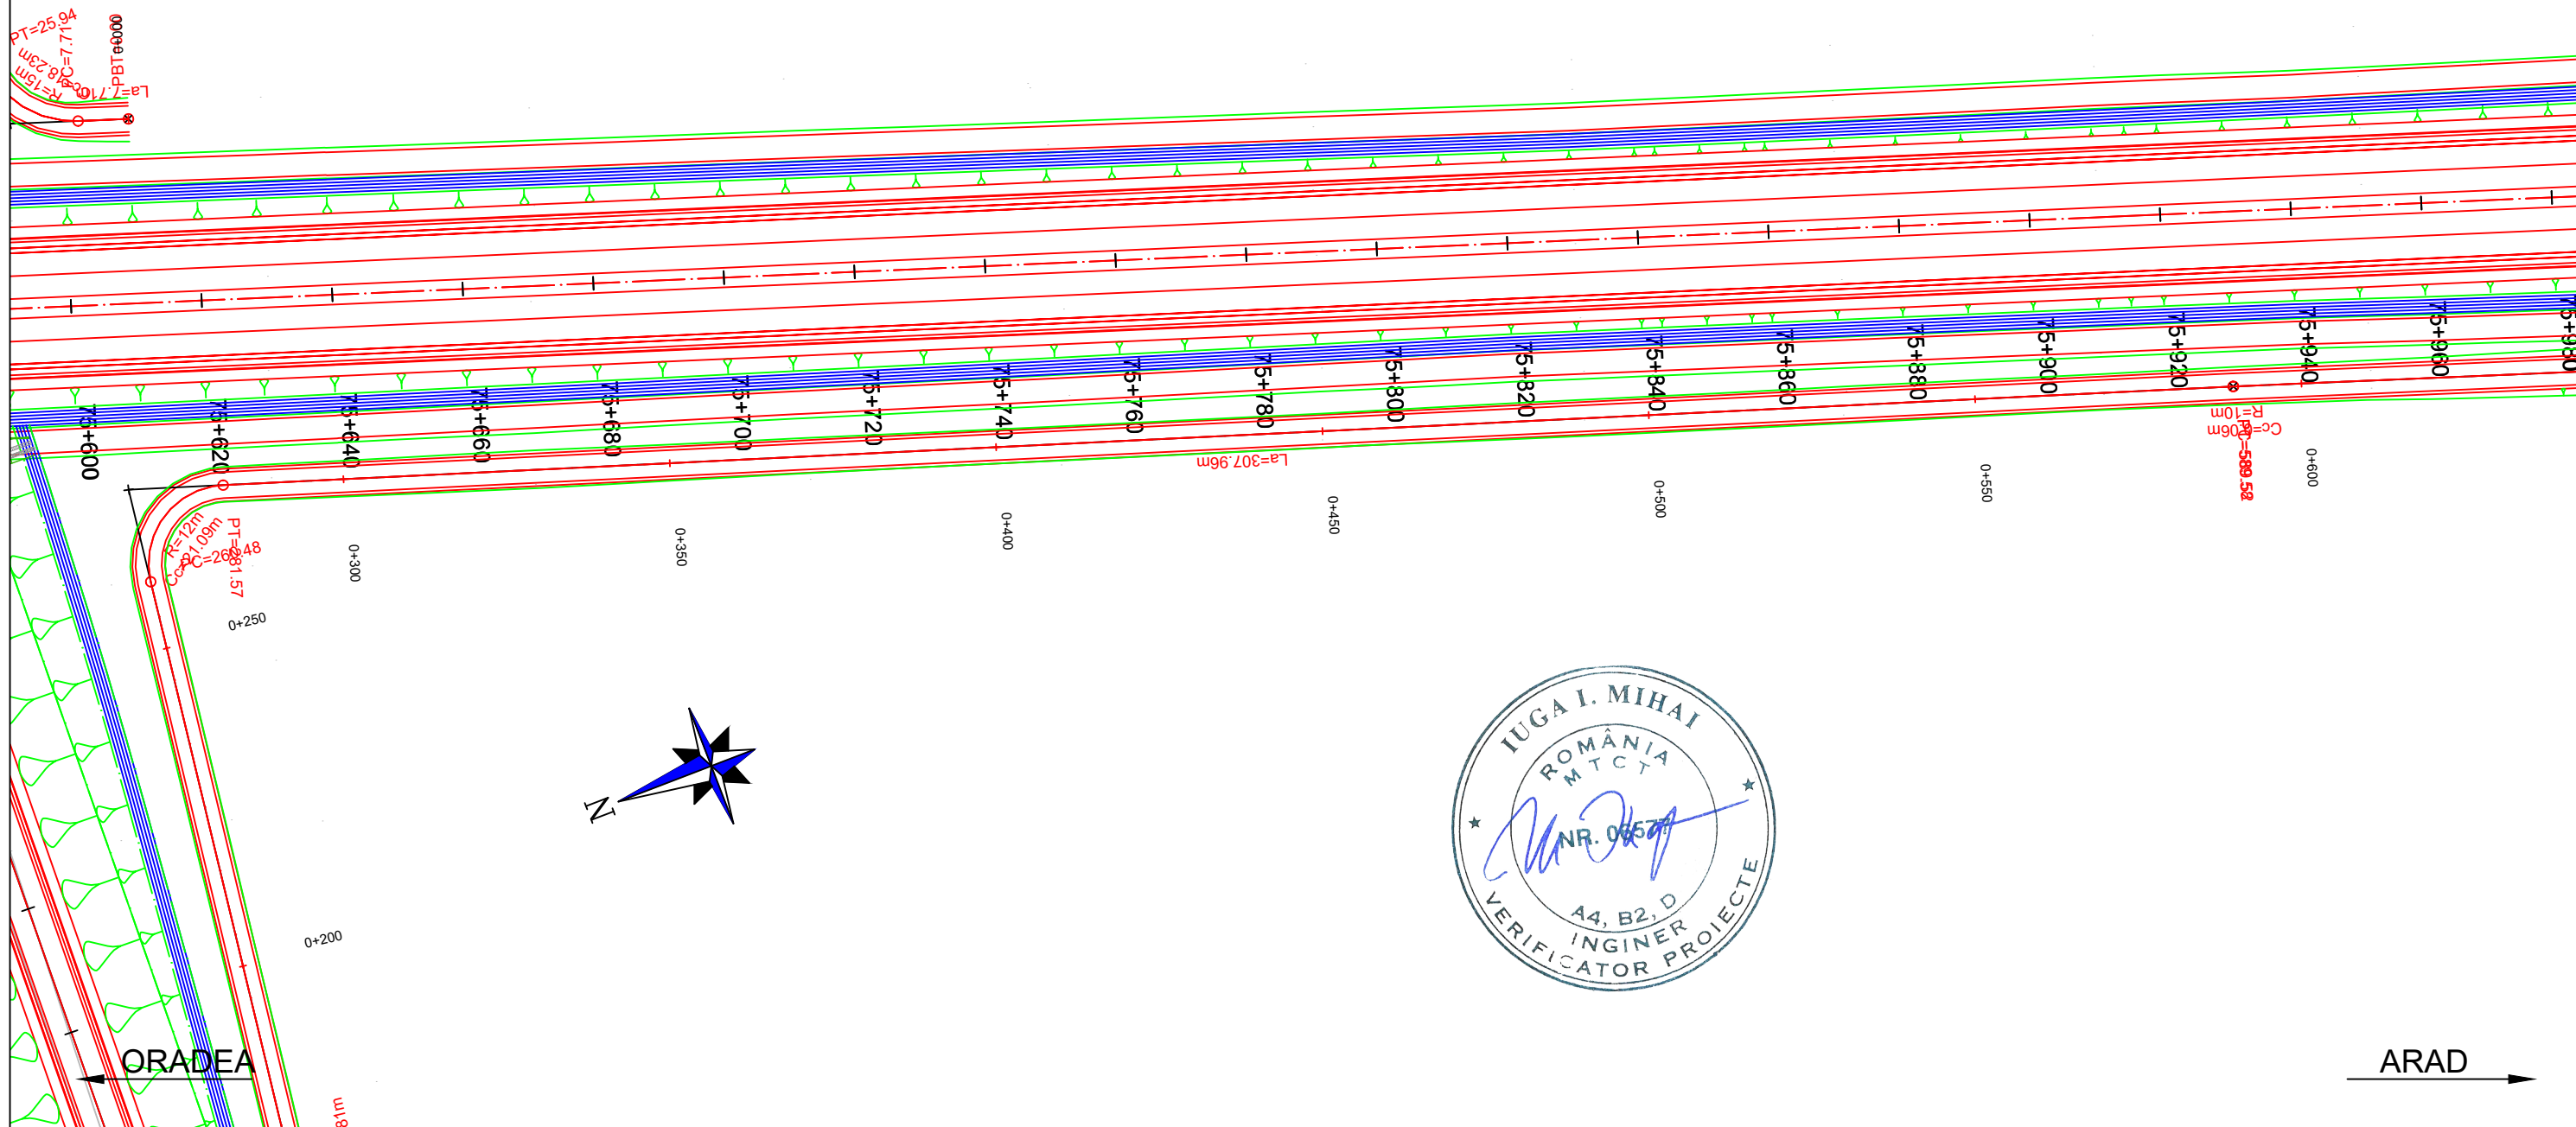

PROIECTANT / DESIGNER: S.C. CONSITRANS S.R.L. 	BENEFICIAR / BENEFICIARY: MUNICIPIUL ARAD, MUNICIPIUL ORADEA, CONSILIUL JUDETEAN ARAD, CONSILIUL JUDETEAN BIHOR CNAIR		FUNCTIA / POSITION:	NUME / NAME:	SEMNATURA / SIGNATURE:	Titlu plansa / Drawing title:	REV/ REV.:	DATA / DATE:	DETALII REVIZIE / REVISION DETAILS:	PROIECTAT / DESIGNER:
	INVESTITIA / INVESTMENT: ACTUALIZARE/COMPLETARE/REVIZUIRE (S.F. + P.A.C. + P.O.E + P.T.E.) "DRUM EXPRES ARAD ORADEA" ACTUALIZATION/COMPLETION (S.F. + P.A.C. + P.O.E + P.T.E.) "EXPRESS ROAD ARAD ORADEA"		COORDONATOR DE PROIECT / PROJECT MANAGER: ing. S. VEACESLAV 	SEF PROIECT SPECIALITATE / TEAM LEADER: ing. C. TODERASCU 	PROIECTAT / DESIGNER: ing. C. TODERASCU 	PLAN DE SITUATIE LAYOUT PLAN				
FAZA PROIECTARE / DESIGN STAGE: PROIECT TEHNIC DE EXECUTIE / TECHNICAL PROJECT AND DETAIL DESIGN		PROIECTAT / DESIGNER: ing. C. TODERASCU 	VERIFICAT / INTERNAL CHECKER: ing. N. GISCA 	LUCRARI DE DRUM / ROAD WORKS	Cod plansa / Drawing code: CST-0121-PT-3-DX-01-PS-007-R00					
   <p>PROIECT CO-FINANȚAT DIN FONDUL DE COEZIUNE, PRIN PROGRAMUL OPERAȚIONAL INFRASTRUCTURĂ MARE / PROJECT CO-FINANCED FROM THE COHESION FUND, THROUGH THE LARGE INFRASTRUCTURE OPERATIONAL PROGRAM</p>		Contract / Contract: 14724/01.07.2021 Proiect / Project no.: 001/2021	Data / Date: 11.2023	Scara / Scale: 1:1000						

PLAN DE SITUATIE / LAYOUT PLAN


Scara / Scale: 1:1000



PROIECTANT / DESIGNER: S.C. CONSITRANS S.R.L. 	BENEFICIAR / BENEFICIARY: MUNICIPIUL ARAD, MUNICIPIUL ORADEA, CONSILIUL JUDETEAN ARAD, CONSILIUL JUDETEAN BIHOR CNAIR			FUNCTIA / POSITION: COORDONATOR DE PROIECT / PROJECT MANAGER	NUME / NAME: ing. S. VEACESLAV	SEMNTURA / SIGNATURE: 	Titlu plansa / Drawing title: PLAN DE SITUATIE LAYOUT PLAN	REV/ REV.:	DATA/ DATE:	DETALII REVIZIE / REVISION DETAILS:	PROIECTAT / DESIGNER:
	INVESTITIA / INVESTMENT: ACTUALIZARE/COMPLETARE/REVIZUIRE (S.F. + P.A.C. + P.O.E + P.T.E.) "DRUM EXPRES ARAD ORADEA" ACTUALIZATION/COMPLETION (S.F. + P.A.C. + P.O.E + P.T.E.) "EXPRESS ROAD ARAD ORADEA"			SEF PROIECT SPECIALITATE / TEAM LEADER: ing. C. TODERASCU		LUCRARI DE DRUM / ROAD WORKS		Cod plansa / Drawing code: CST-0121-PT-3-DX-01-PS-008-R00			
FAZA PROIECTARE / DESIGN STAGE: PROIECT TEHNIC DE EXECUTIE / TECHNICAL PROJECT AND DETAIL DESIGN			PROIECTAT / DESIGNER: ing. C. TODERASCU								
 UNIUNEA EUROPEANA PROIECT CO-FINANȚAT DIN FONDUL DE COEZIUNE, PRIN PROGRAMUL OPERAȚIONAL INFRASTRUCTURĂ MARE / PROJECT CO-FINANCED FROM THE COHESION FUND, THROUGH THE LARGE INFRASTRUCTURE OPERATIONAL PROGRAM		 GUVERNUL ROMÂNIEI	 Instrumente Structurale 2014-2020	Contract /Contract: 14724/01.07.2021 Project /Project no.: 001/2021	Data / Date: 11.2023	Scara /Scale: 1:1000	VERIFICAT / INTERNAL CHECKER: ing. N. GISCA				

PLAN DE SITUATIE / LAYOUT PLAN



Scara / Scale: 1:1000

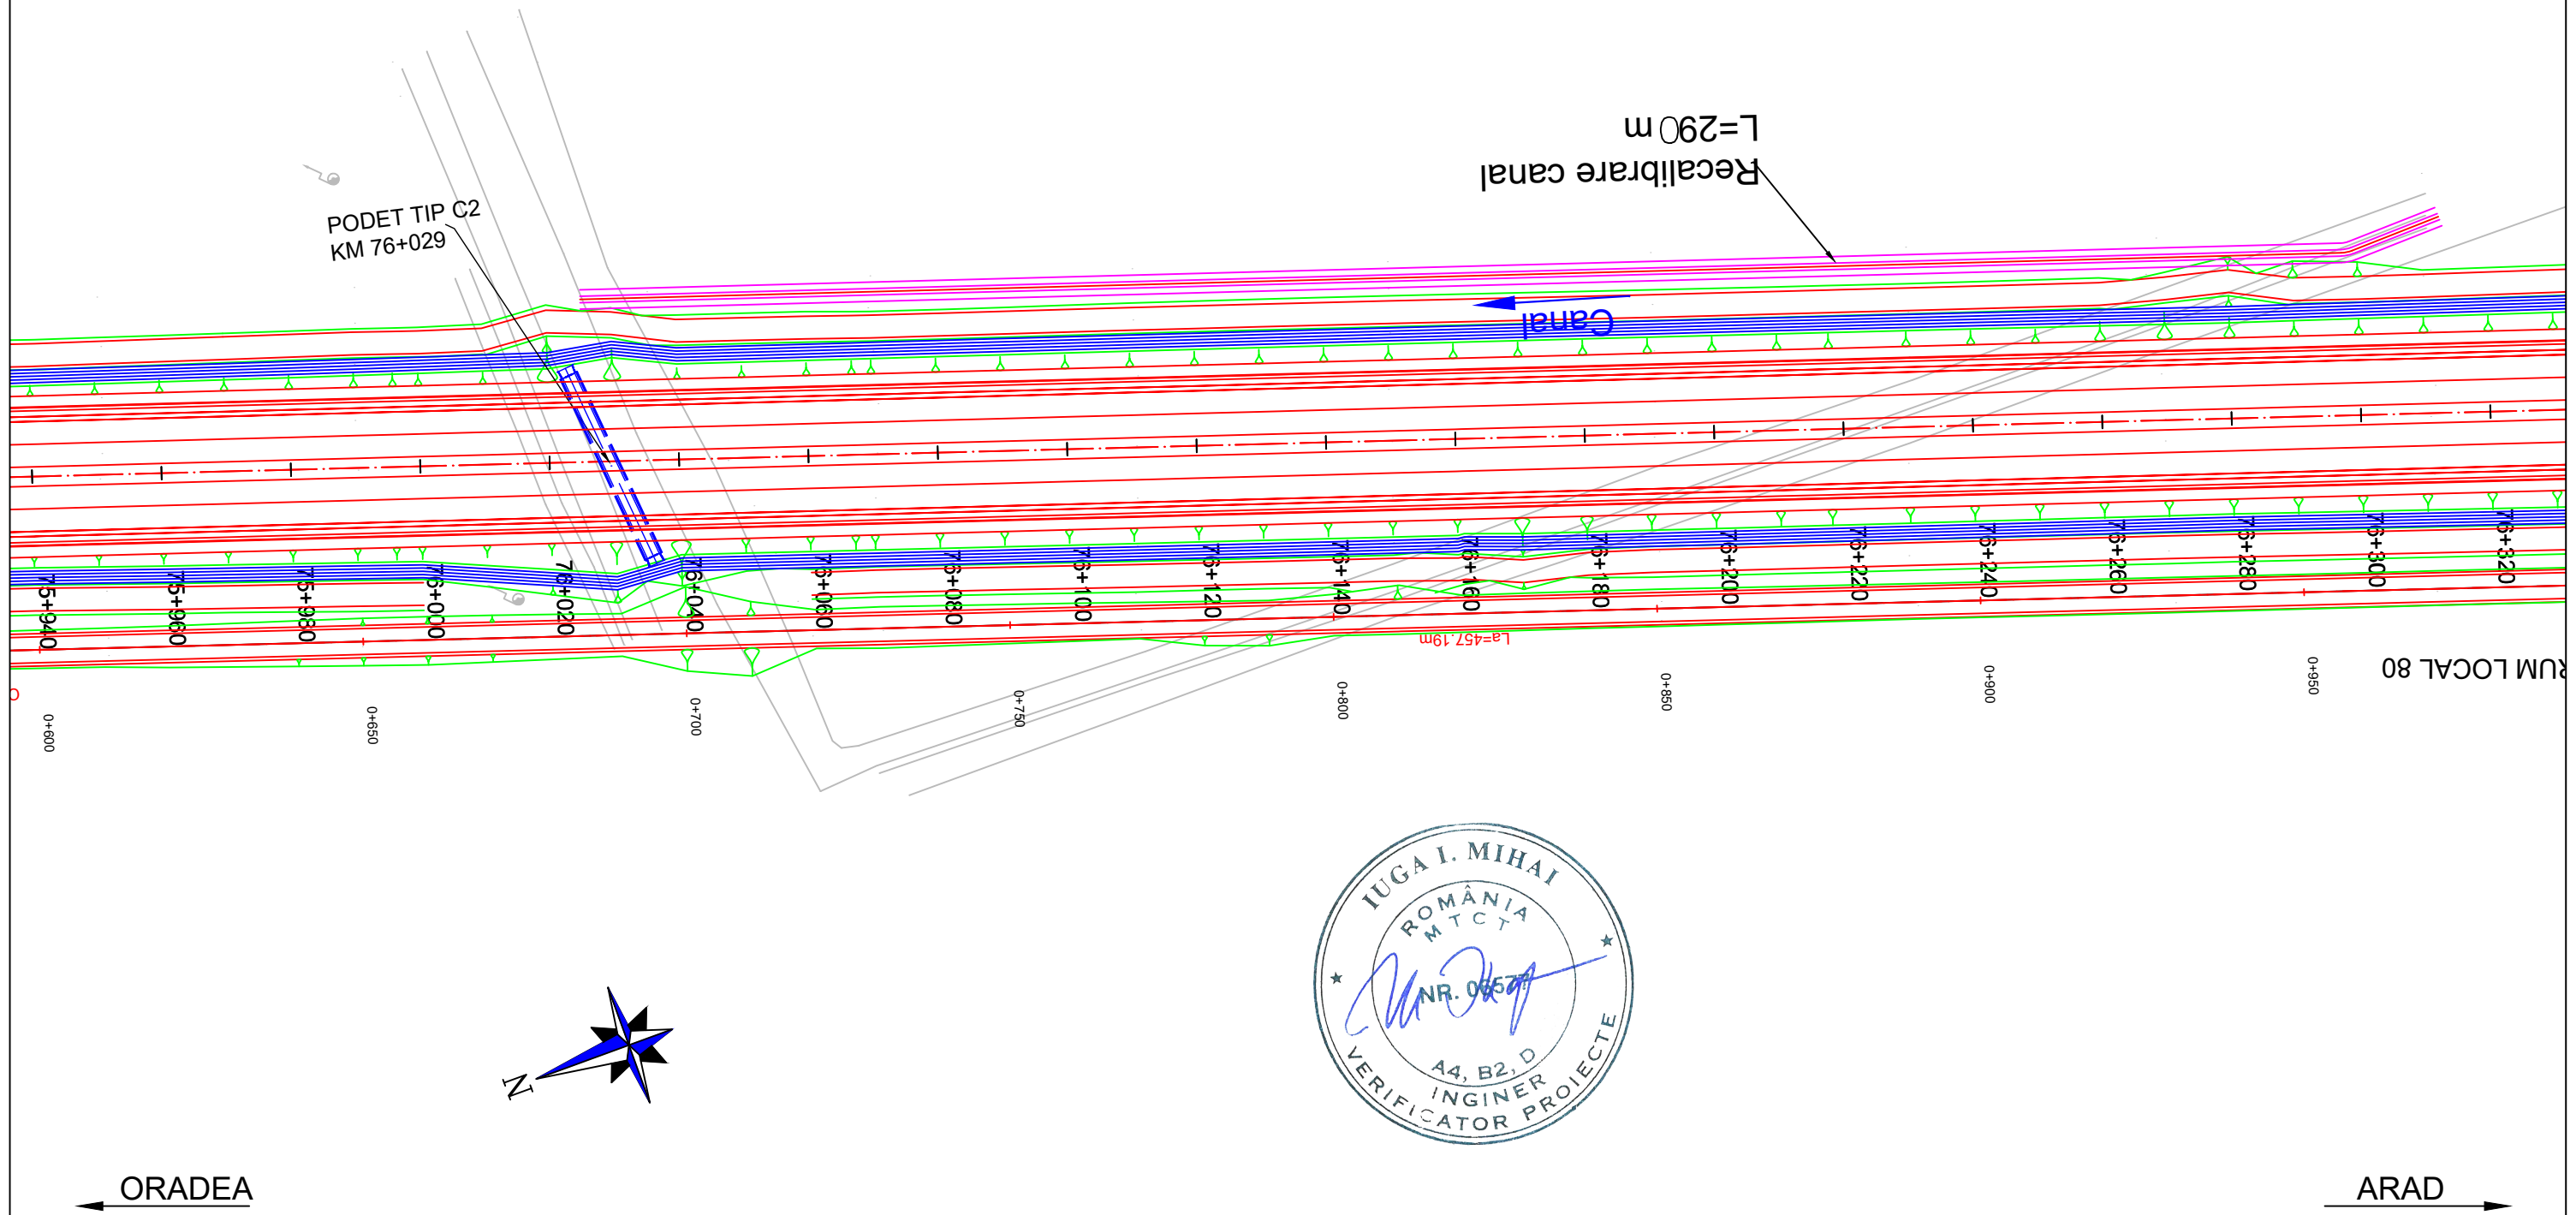





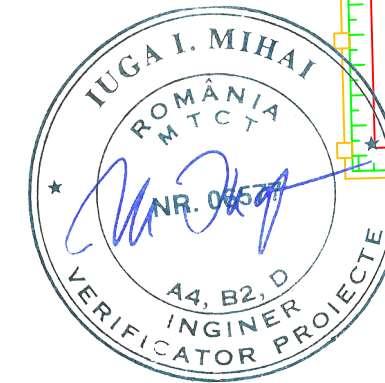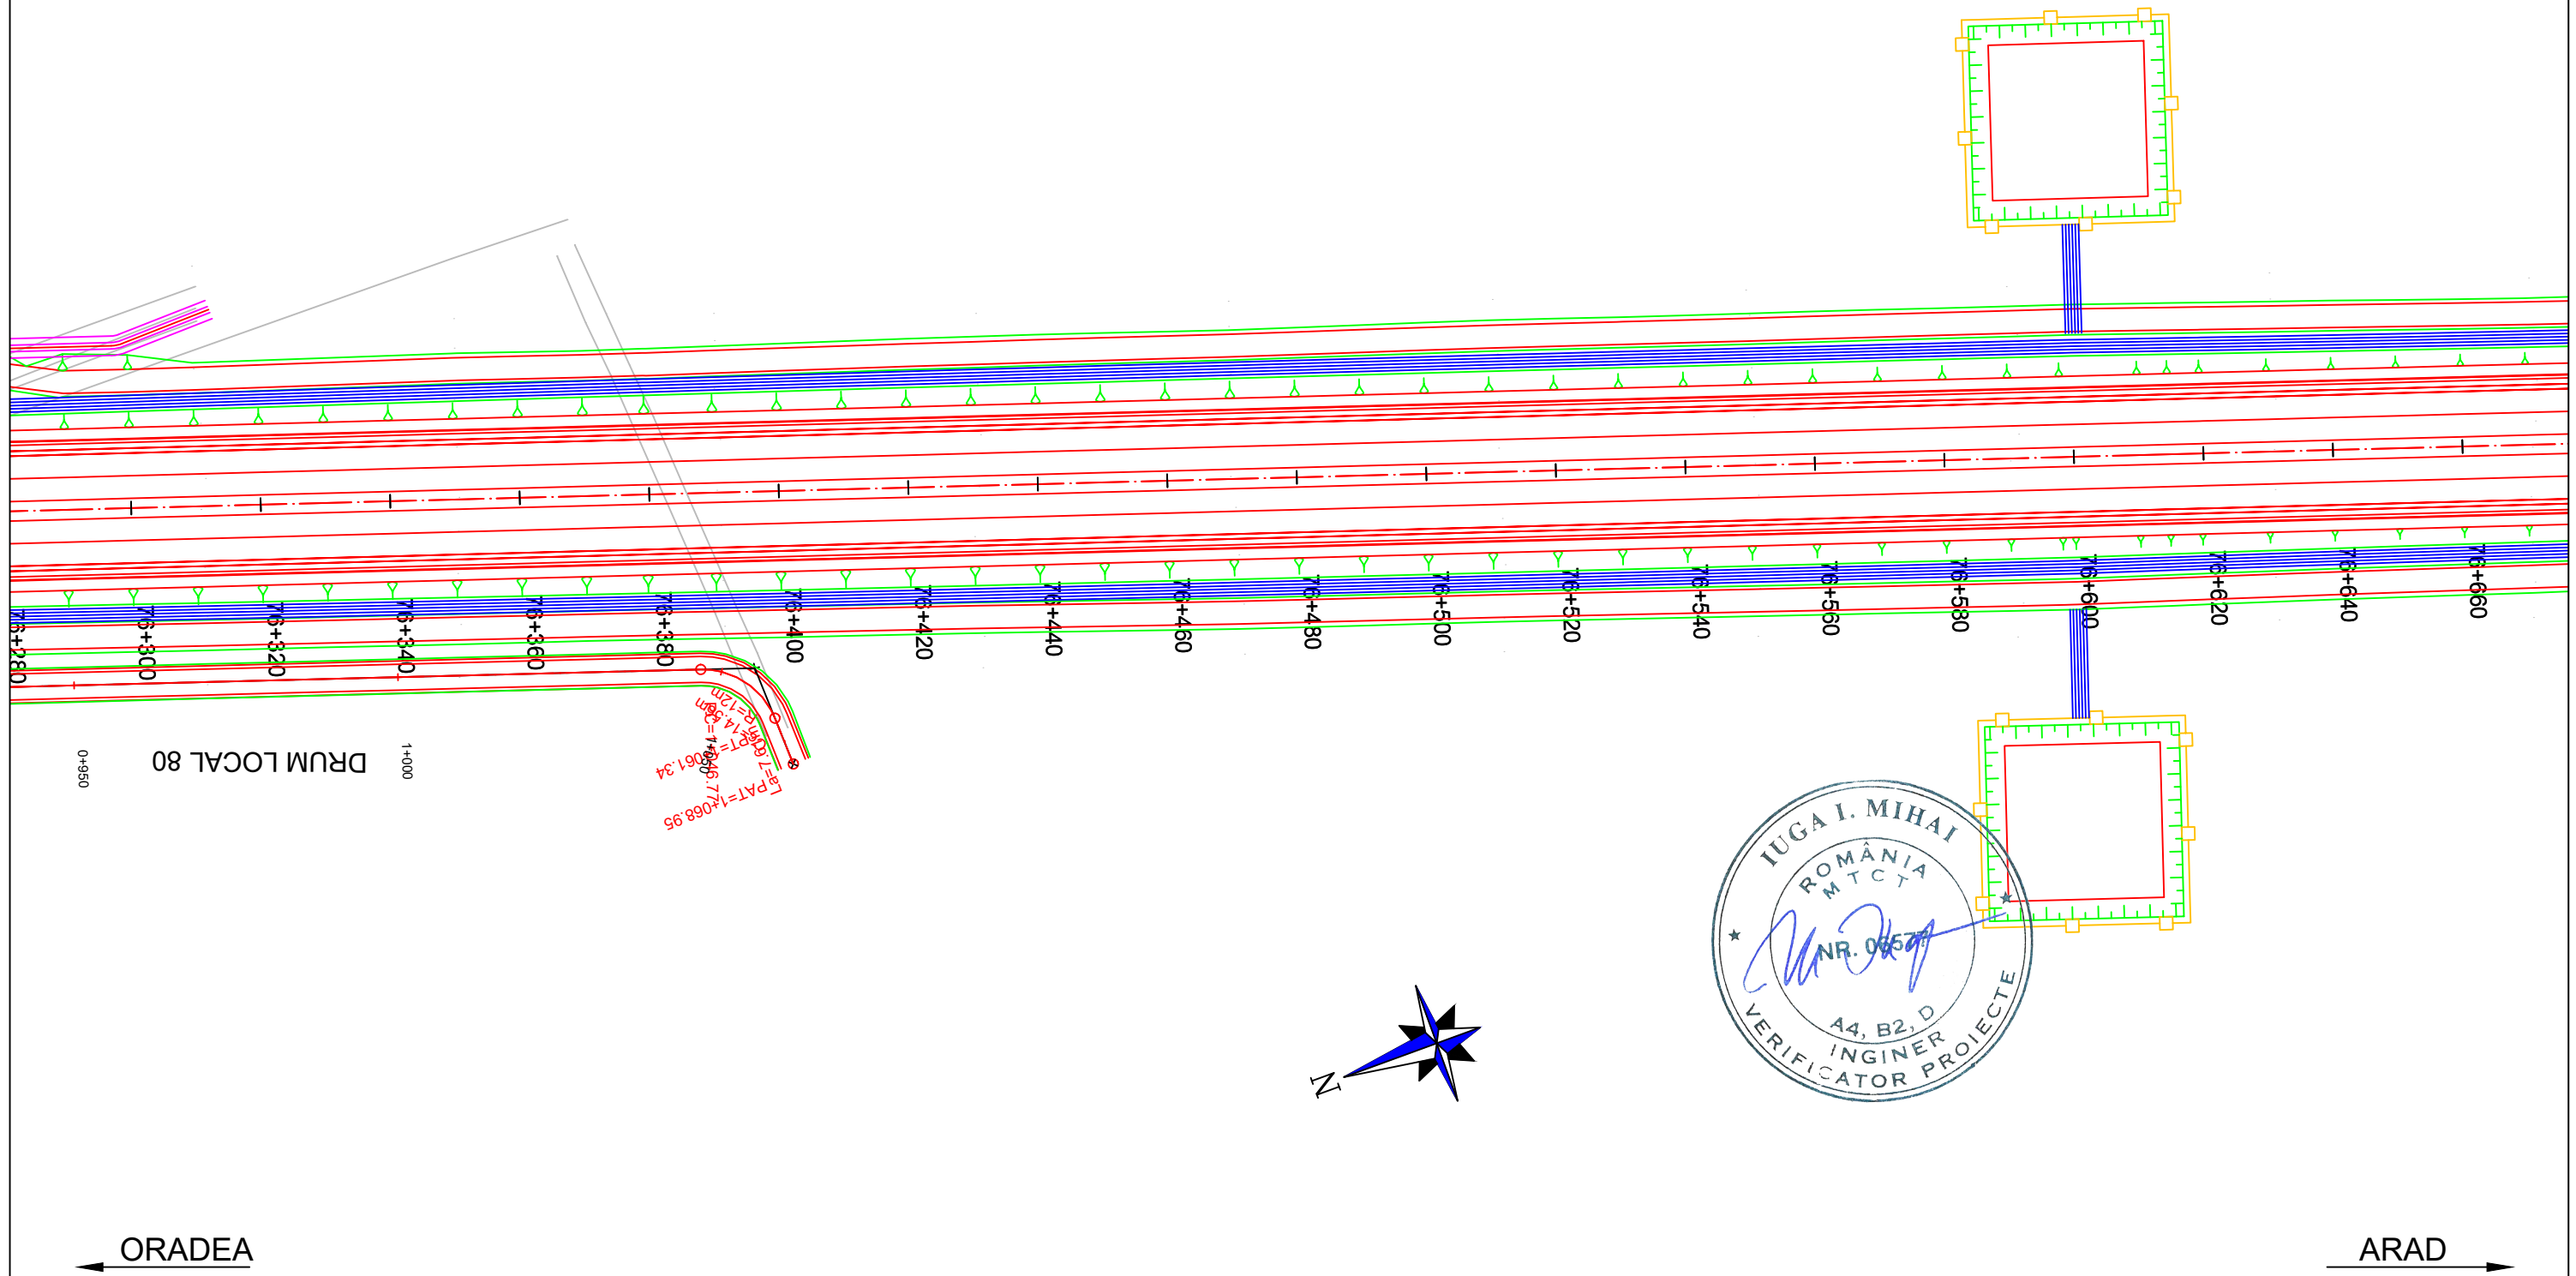


PROIECTANT / DESIGNER: S.C. CONSITRANS S.R.L.	BENEFICIAR / BENEFICIARY: MUNICIPIUL ARAD, MUNICIPIUL ORADEA, CONSILIUL JUDETEAN ARAD, CONSILIUL JUDETEAN BIHOR CNAIR	FUNCTIA / POSITION:	NUME / NAME:	SEMNTURA / SIGNATURE:	Titlu plansa / Drawing title:	REV/ REV.	DATA/ DATE:	DETALII REVIZIE / REVISION DETAILS:	PROIECTAT / DESIGNER:
		COORDONATOR DE PROIECT / PROJECT MANAGER: ing. S. VEACESLAV	SEF PROIECT SPECIALITATE / TEAM LEADER: ing. C. TODERASCU	PROIECTAT / DESIGNER: ing. C. TODERASCU	PLAN DE SITUATIE / LAYOUT PLAN				
UNIUNEA EUROPEANA ROMANIA Instrumente Structurale 2014-2020 PROIECT CO-FINANATAT DIN FONDUL DE COEZIUNE, PRIN PROGRAMUL OPERATIONAL INFRASTRUCTURA MARE / PROJECT CO-FINANCED FROM THE COHESION FUND, THROUGH THE LARGE INFRASTRUCTURE OPERATIONAL PROGRAM	INVESTITIA / INVESTMENT: ACTUALIZARE/COMPLETARE/REVIZUIRE (S.F. + P.A.C. + P.O.E. + P.T.E.) "DRUM EXPRES ARAD ORADEA" ACTUALIZATION/COMPLETION (S.F. + P.A.C. + P.O.E. + P.T.E.) "EXPRESS ROAD ARAD ORADEA"	FAZA PROIECTARE / DESIGN STAGE: PROIECT TEHNIC DE EXECUTIE / TECHNICAL PROJECT AND DETAIL DESIGN	VERIFICAT / INTERNAL CHECKER: ing. N. GISCA	LUCRARI DE DRUM / ROAD WORKS	Cod plansa / Drawing code:				
	Contract / Contract: 14724/01.07.2021 Project / Project no.: 001/2021	Data / Date: 11.2023	Scara / Scale: 1:1000	CST-0121-PT-3-DX-01-PS-009-R00					

PLAN DE SITUATIE / LAYOUT PLAN



Scara / Scale: 1:1000



PROIECTANT / DESIGNER: S.C. CONSITRANS S.R.L. 	BENEFICIAR / BENEFICIARY: MUNICIPIUL ARAD, MUNICIPIUL ORADEA, CONSILIUL JUDETEAN ARAD, CONSILIUL JUDETEAN BIHOR CNAIR			FUNCTIA / POSITION:	NUME / NAME:	SEMNATURA / SIGNATURE:	Titlu plansa / Drawing title:	REV/ REV.:	DATA/ DATE:	DETALII REVIZIE / REVISION DETAILS:	PROIECTAT / DESIGNER:
	INVESTITIA / INVESTMENT: ACTUALIZARE/COMPLETARE/REVIZUIRE (S.F. + P.A.C. + P.O.E + P.T.E.) "DRUM EXPRES ARAD ORADEA" ACTUALIZATION/COMPLETION (S.F. + P.A.C. + P.O.E + P.T.E.) "EXPRESS ROAD ARAD ORADEA"			COORDONATOR DE PROIECT / PROJECT MANAGER: ing. S. VEACESLAV 	SEF PROIECT SPECIALITATE / TEAM LEADER: ing. C. TODERASCU 	PROIECTAT / DESIGNER: ing. C. TODERASCU 	VERIFICAT / INTERNAL CHECKER: ing. N. GISCA 	PLAN DE SITUATIE LAYOUT PLAN			
FAZA PROIECTARE / DESIGN STAGE: PROIECT TEHNIC DE EXECUTIE / TECHNICAL PROJECT AND DETAIL DESIGN			PROIECTAT / DESIGNER: ing. C. TODERASCU 	LUCRARI DE DRUM / ROAD WORKS			Cod plansa / Drawing code: CST-0121-PT-3-DX-01-PS-010-R00				
 PROIECT CO-FINANȚAT DIN FONDUL DE COEZIUNE, PRIN PROGRAMUL OPERAȚIONAL INFRASTRUCTURĂ MARE / PROJECT CO-FINANCED FROM THE COHESION FUND, THROUGH THE LARGE INFRASTRUCTURE OPERATIONAL PROGRAM			Contract / Contract: 14724/01.07.2021 Project / Project no.: 001/2021	Data / Date: 11.2023	Scara / Scale: 1:1000						





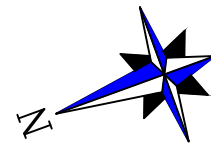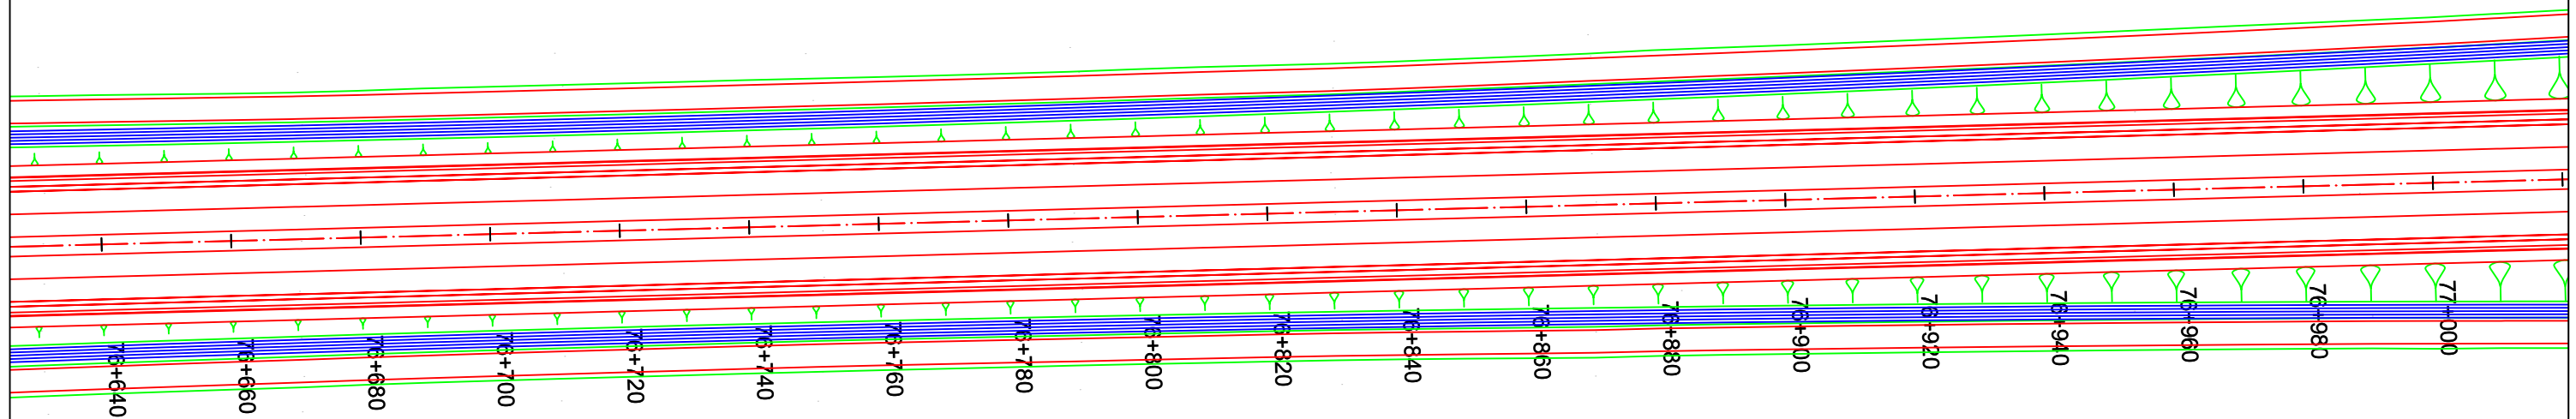



PLAN DE SITUATIE / LAYOUT PLAN

Scara / Scale: 1:1000




← ORADEA







→ ARAD

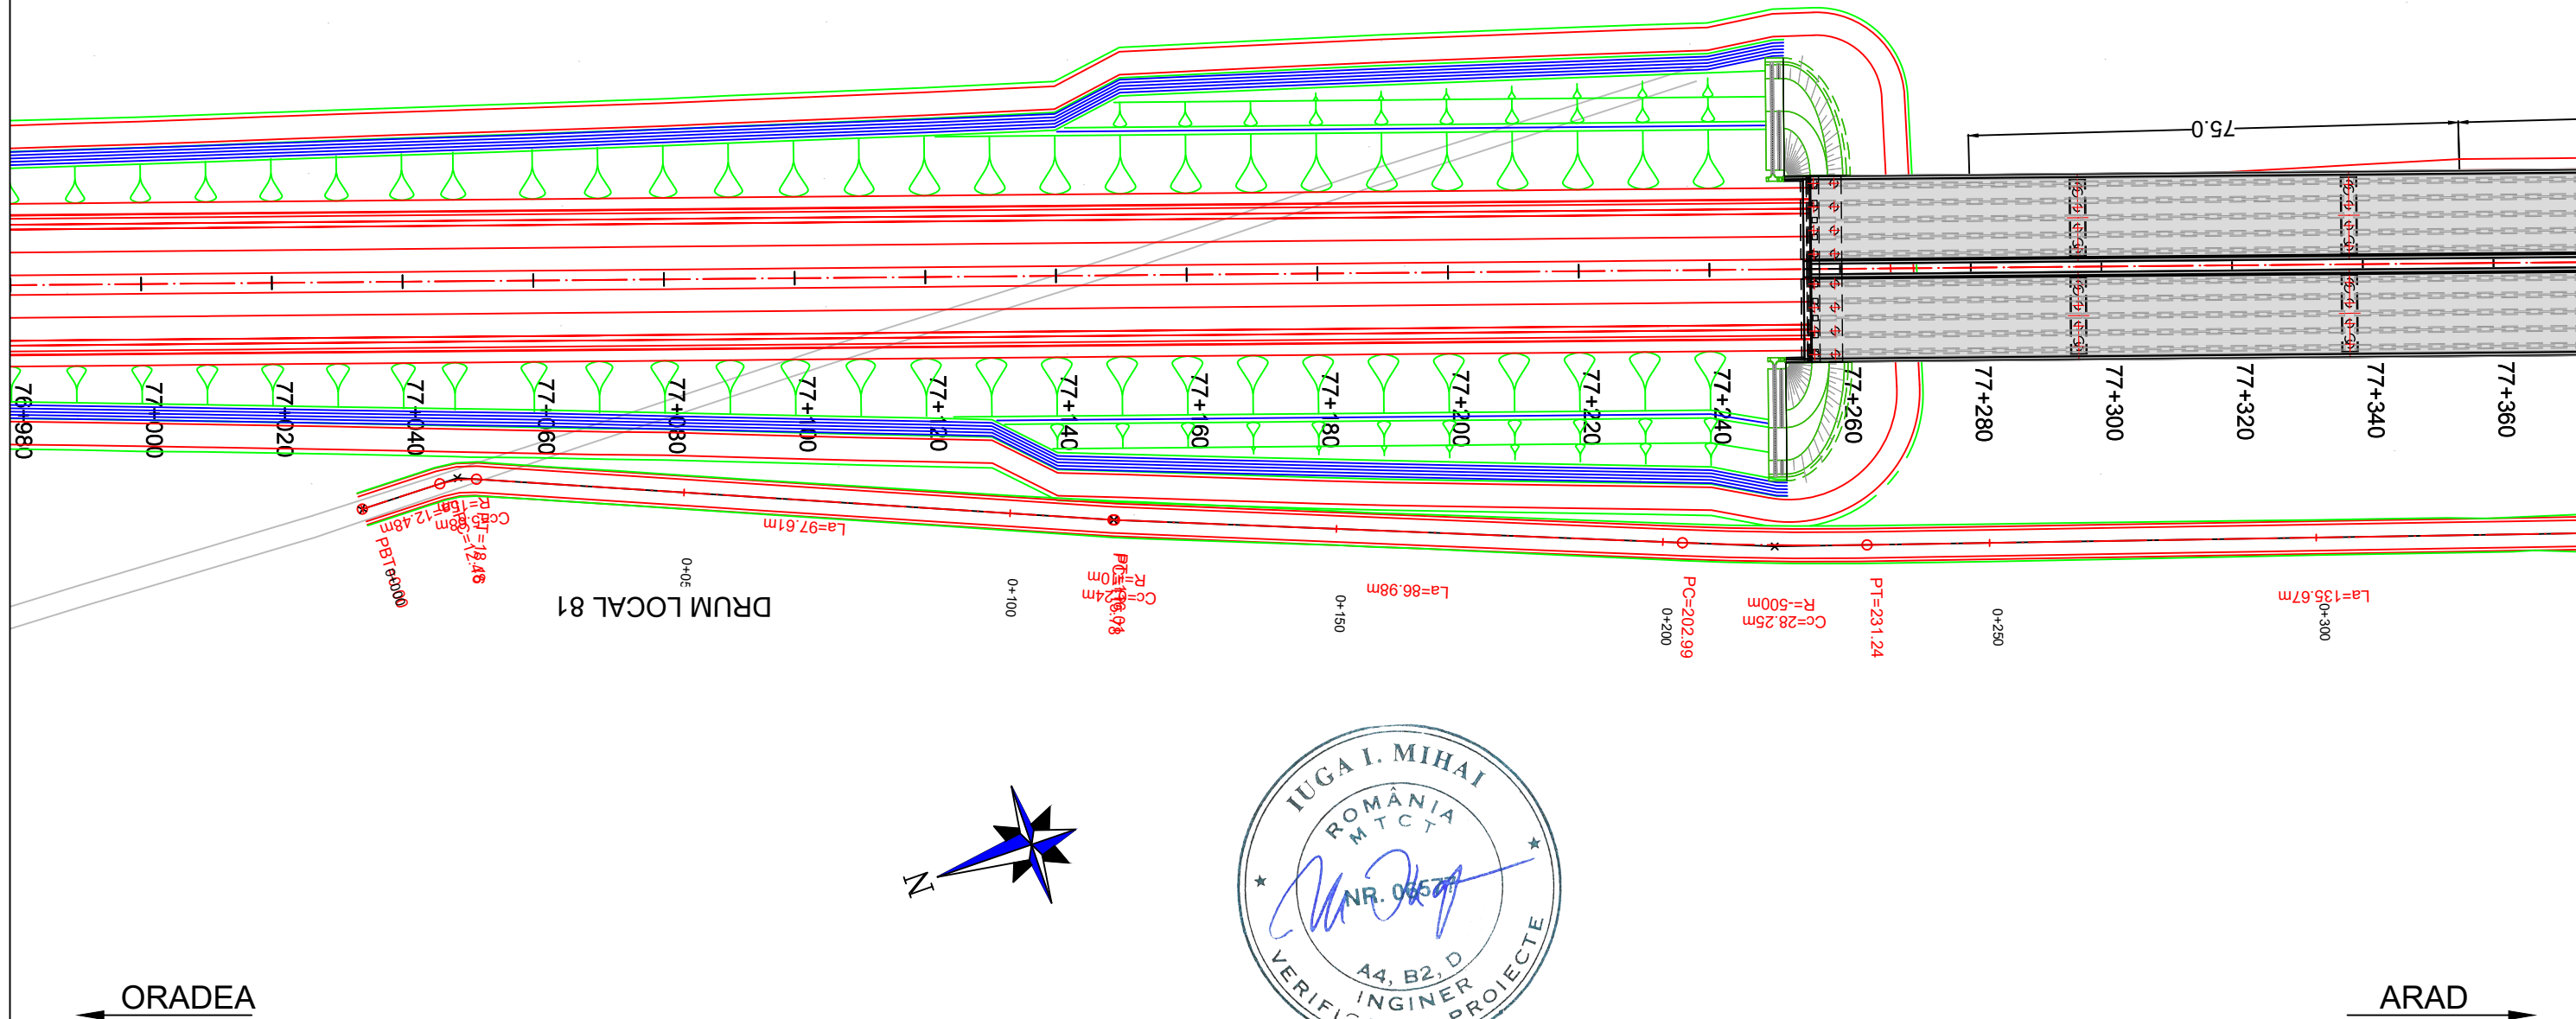PROIECTANT / DESIGNER: S.C. CONSITRANS S.R.L. 	BENEFICIAR / BENEFICIARY: MUNICIPIUL ARAD, MUNICIPIUL ORADEA, CONSILIUL JUDETEAN ARAD, CONSILIUL JUDETEAN BIHOR CNAIR			FUNCTIA / POSITION: COORDONATOR DE PROIECT / PROJECT MANAGER	NUME / NAME: ing. S. VEACESLAV	SEMNTURA / SIGNATURE: 	Titlu plansa / Drawing title: PLAN DE SITUATIE LAYOUT PLAN	REV/ REV.:	DATA/ DATE:	DETALII REVIZIE / REVISION DETAILS:	PROIECTAT / DESIGNER:
	INVESTITIA / INVESTMENT: ACTUALIZARE/COMPLETARE/REVIZUIRE (S.F. + P.A.C. + P.O.E + P.T.E.) "DRUM EXPRES ARAD ORADEA" ACTUALIZATION/COMPLETION (S.F. + P.A.C. + P.O.E + P.T.E.) "EXPRESS ROAD ARAD ORADEA"			SEF PROIECT SPECIALITATE / TEAM LEADER: ing. C. TODERASCU		LUCRARI DE DRUM / ROAD WORKS					
FAZA PROIECTARE / DESIGN STAGE: PROIECT TEHNIC DE EXECUTIE / TECHNICAL PROJECT AND DETAIL DESIGN			PROIECTAT / DESIGNER: ing. C. TODERASCU		Cod plansa / Drawing code: CST-0121-PT-3-DX-01-PS-011-R00						
   PROIECT CO-FINANAT DIN FONDUL DE COEZIUNE, PRIN PROGRAMUL OPERATIONAL INFRASTRUCTURA MARE / PROJECT CO-FINANCED FROM THE COHESION FUND, THROUGH THE LARGE INFRASTRUCTURE OPERATIONAL PROGRAM			Contract / Contract: 14724/01.07.2021 Proiect / Project no.: 001/2021	Data / Date: 11.2023		Scara / Scale: 1:1000	VERIFICAT / INTERNAL CHECKER: ing. N. GISCA				

PLAN DE SITUATIE / LAYOUT PLAN


Scara / Scale: 1:1000







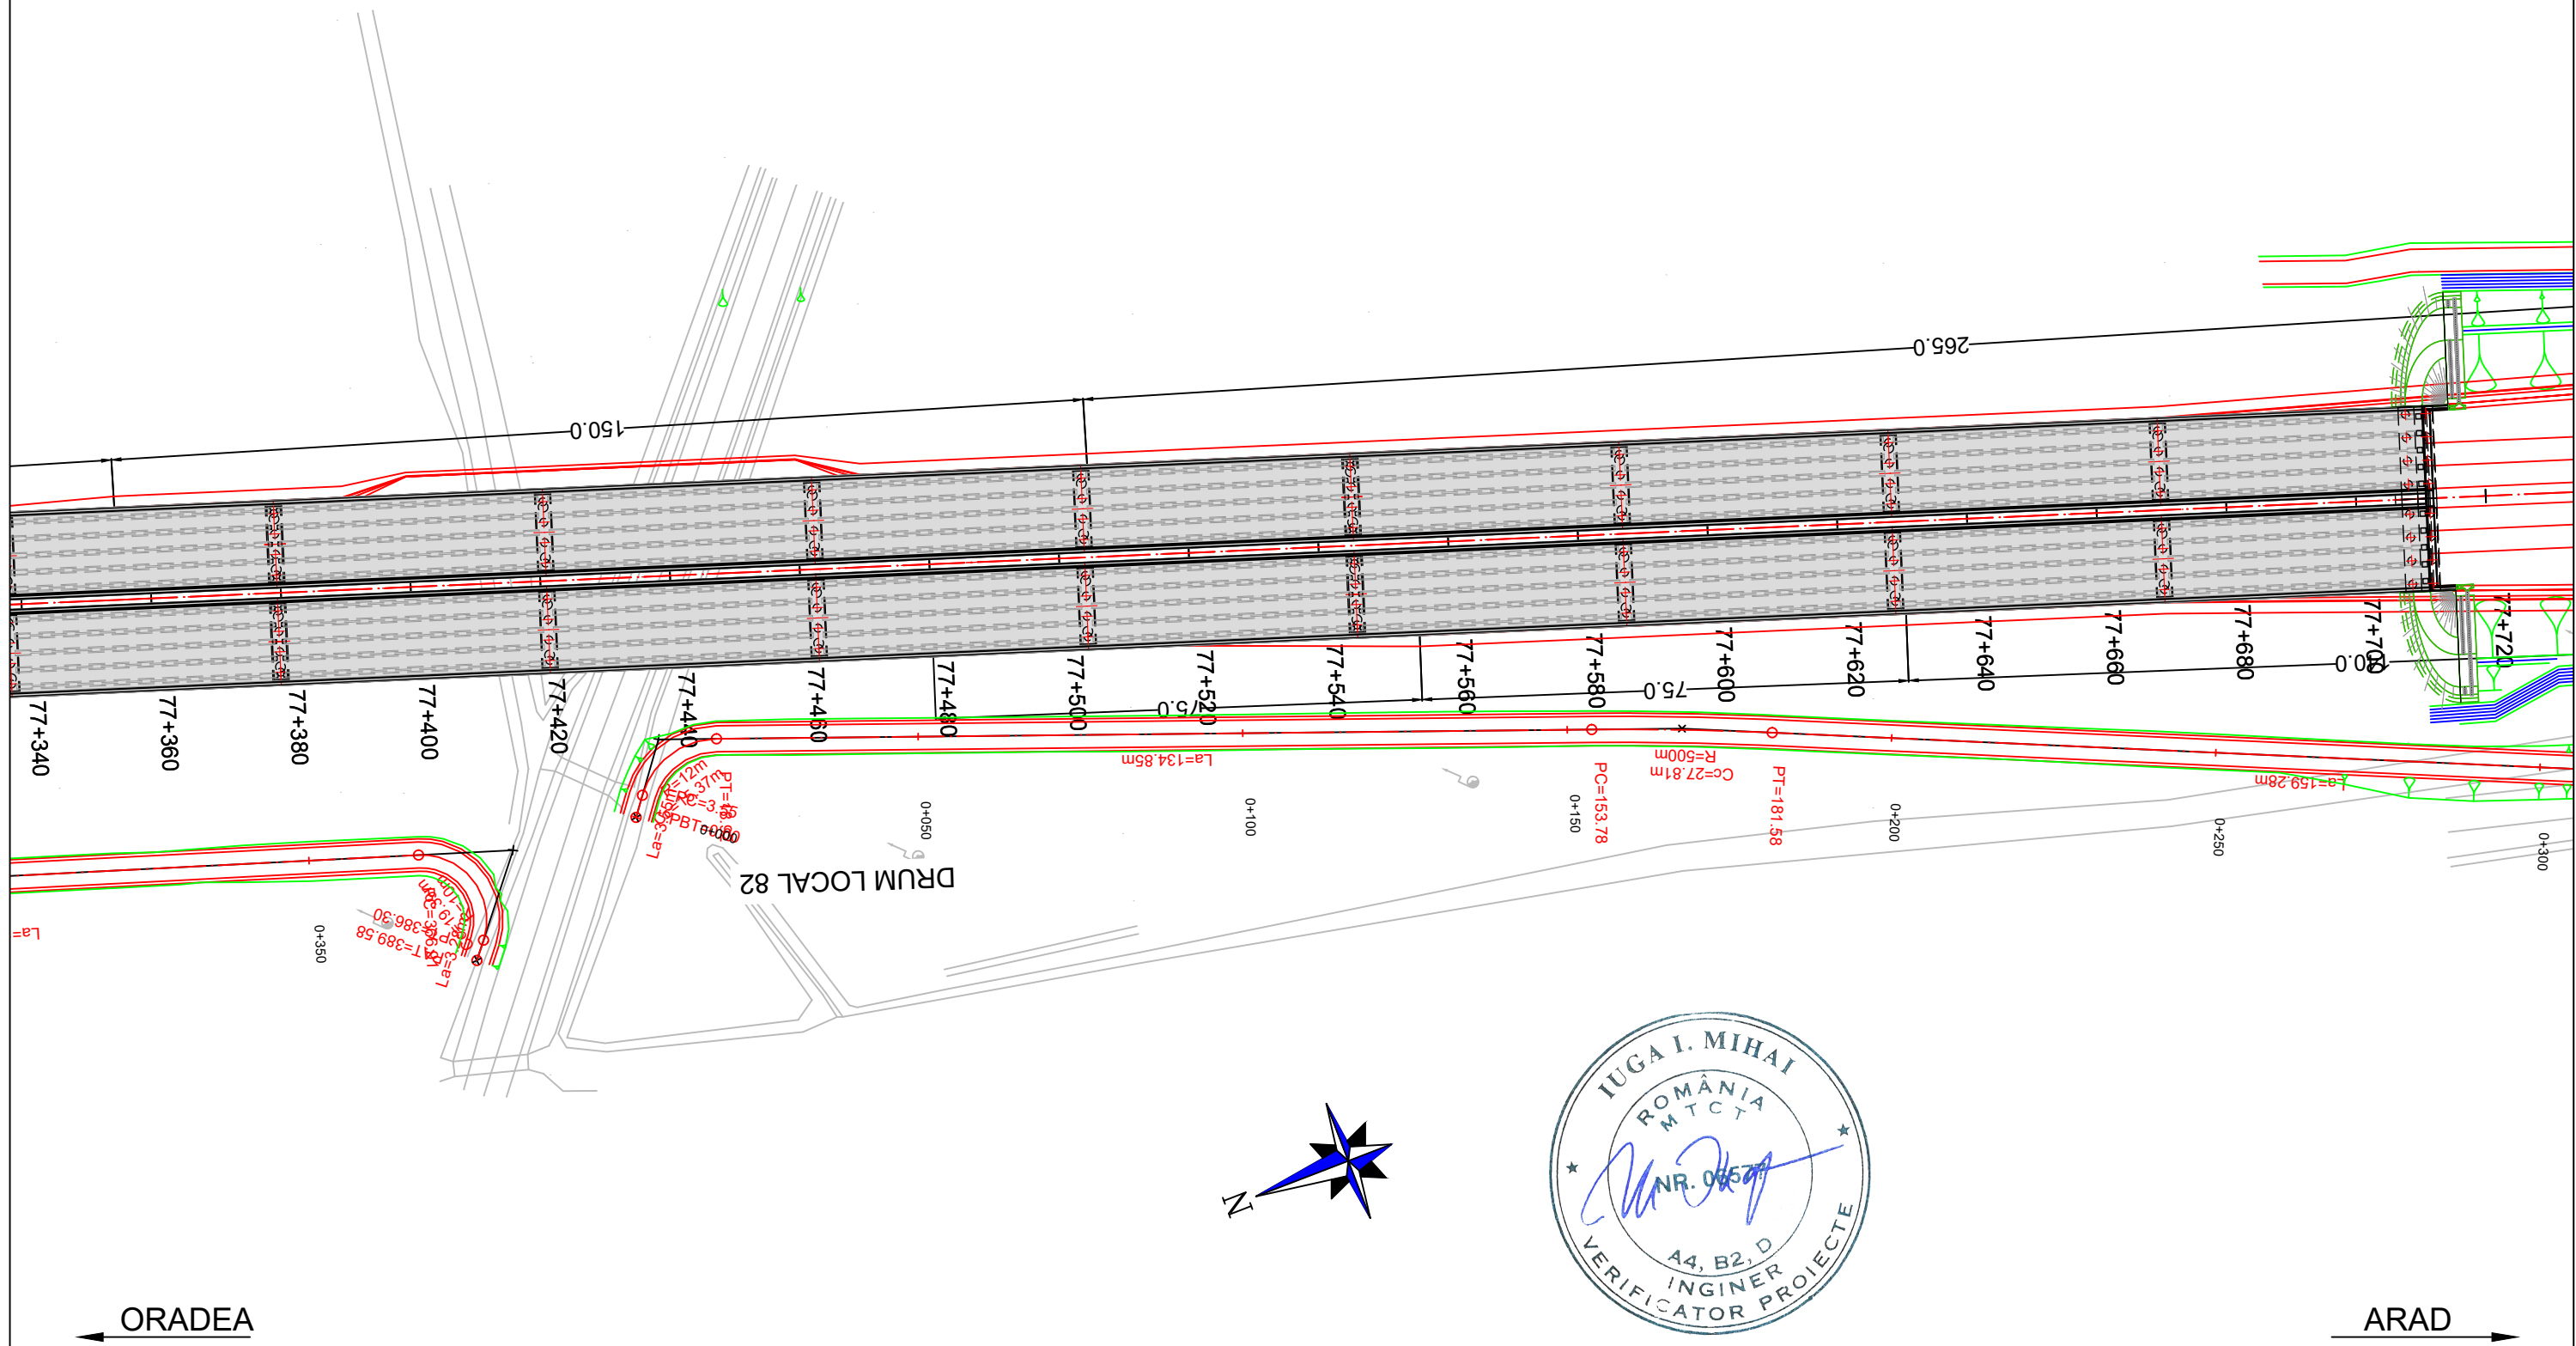

PROIECTANT / DESIGNER: S.C. CONSITRANS S.R.L. 	BENEFICIAR / BENEFICIARY: MUNICIPIUL ARAD, MUNICIPIUL ORADEA, CONSILIUL JUDETEAN ARAD, CONSILIUL JUDETEAN BIHOR CNAIR			FUNCTIA / POSITION:	NUME / NAME:	SEMNATURA / SIGNATURE:	Titlu plansa / Drawing title:	REV/ REV.	DATA/ DATE:	DETALII REVIZIE / REVISION DETAILS:	PROIECTAT / DESIGNER:
	INVESTITIA / INVESTMENT: ACTUALIZARE/COMPLETARE/REVIZUIRE (S.F. + P.A.C. + P.O.E. + P.T.E.) "DRUM EXPRES ARAD ORADEA" ACTUALIZATION/COMPLETION (S.F. + P.A.C. + P.O.E. + P.T.E.) "EXPRESS ROAD ARAD ORADEA"			COORDONATOR DE PROIECT / PROJECT MANAGER: ing. S. VEACESLAV 	SEF PROIECT SPECIALITATE / TEAM LEADER: ing. C. TODERASCU 	PLAN DE SITUATIE LAYOUT PLAN					
FAZA PROIECTARE / DESIGN STAGE: PROIECT TEHNIC DE EXECUTIE / TECHNICAL PROJECT AND DETAIL DESIGN			PROIECTAT / DESIGNER: ing. C. TODERASCU 	LUCRARI DE DRUM / ROAD WORKS							
 PROIECT CO-FINANȚAT DIN FONDUL DE COEZIUNE, PRIN PROGRAMUL OPERAȚIONAL INFRASTRUCTURĂ MARE / PROJECT CO-FINANCED FROM THE COHESION FUND, THROUGH THE LARGE INFRASTRUCTURE OPERATIONAL PROGRAM			Contract / Contract: 14724/01.07.2021 Proiect / Project no.: 001/2021	Data / Date: 11.2023	Scara / Scale: 1:1000	VERIFICAT / INTERNAL CHECKER: ing. N. GISCA 	Cod plansa / Drawing code: CST-0121-PT-3-DX-01-PS-012-R00				

PLAN DE SITUATIE / LAYOUT PLAN


Scara / Scale: 1:1000



PROIECTANT / DESIGNER: S.C. CONSITRANS S.R.L. 	BENEFICIAR / BENEFICIARY: MUNICIPIUL ARAD, MUNICIPIUL ORADEA, CONSILIUL JUDETEAN ARAD, CONSILIUL JUDETEAN BIHOR CNAIR		FUNCTIA / POSITION: COORDONATOR DE PROIECT / PROJECT MANAGER	NUME / NAME: ing. S. VEACESLAV	SEMNATURA / SIGNATURE: 	Titlu plansa / Drawing title: PLAN DE SITUATIE LAYOUT PLAN	REV/ REV.:	DATA/ DATE:	DETALII REVIZIE / REVISION DETAILS:	PROIECTAT / DESIGNER:
	INVESTITIA / INVESTMENT: ACTUALIZARE/COMPLETARE/REVIZUIRE (S.F. + P.A.C. + P.O.E + P.T.E.) "DRUM EXPRES ARAD ORADEA" ACTUALIZATION/COMPLETION (S.F. + P.A.C. + P.O.E + P.T.E.) "EXPRESS ROAD ARAD ORADEA"		SEF PROIECT SPECIALITATE / TEAM LEADER: ing. C. TODERASCU	SEMNATURA / SIGNATURE: 	LUCRARI DE DRUM / ROAD WORKS		REV/ REV.:	DATA/ DATE:	DETALII REVIZIE / REVISION DETAILS:	PROIECTAT / DESIGNER:
FAZA PROIECTARE / DESIGN STAGE: PROIECT TEHNIC DE EXECUTIE / TECHNICAL PROJECT AND DETAIL DESIGN		PROIECTAT / DESIGNER: ing. C. TODERASCU	SEMNATURA / SIGNATURE: 	Cod plansa / Drawing code: CST-0121-PT-3-DX-01-PS-013-R00		REV/ REV.:	DATA/ DATE:	DETALII REVIZIE / REVISION DETAILS:	PROIECTAT / DESIGNER:	
 PROIECT CO-FINANȚAT DIN FONDUL DE COEZIUNE, PRIN PROGRAMUL OPERAȚIONAL INFRASTRUCTURĂ MARE / PROJECT CO-FINANCED FROM THE COHESION FUND, THROUGH THE LARGE INFRASTRUCTURE OPERATIONAL PROGRAM		Contract / Contract: 14724/01.07.2021 Project / Project no.: 001/2021	Data / Date: 11.2023	Scara / Scale: 1:1000	VERIFICAT / INTERNAL CHECKER: ing. N. GISCA	SEMNATURA / SIGNATURE: 	REV/ REV.:	DATA/ DATE:	DETALII REVIZIE / REVISION DETAILS:	PROIECTAT / DESIGNER:

PLAN DE SITUATIE / LAYOUT PLAN

Scara / Scale: 1:1000

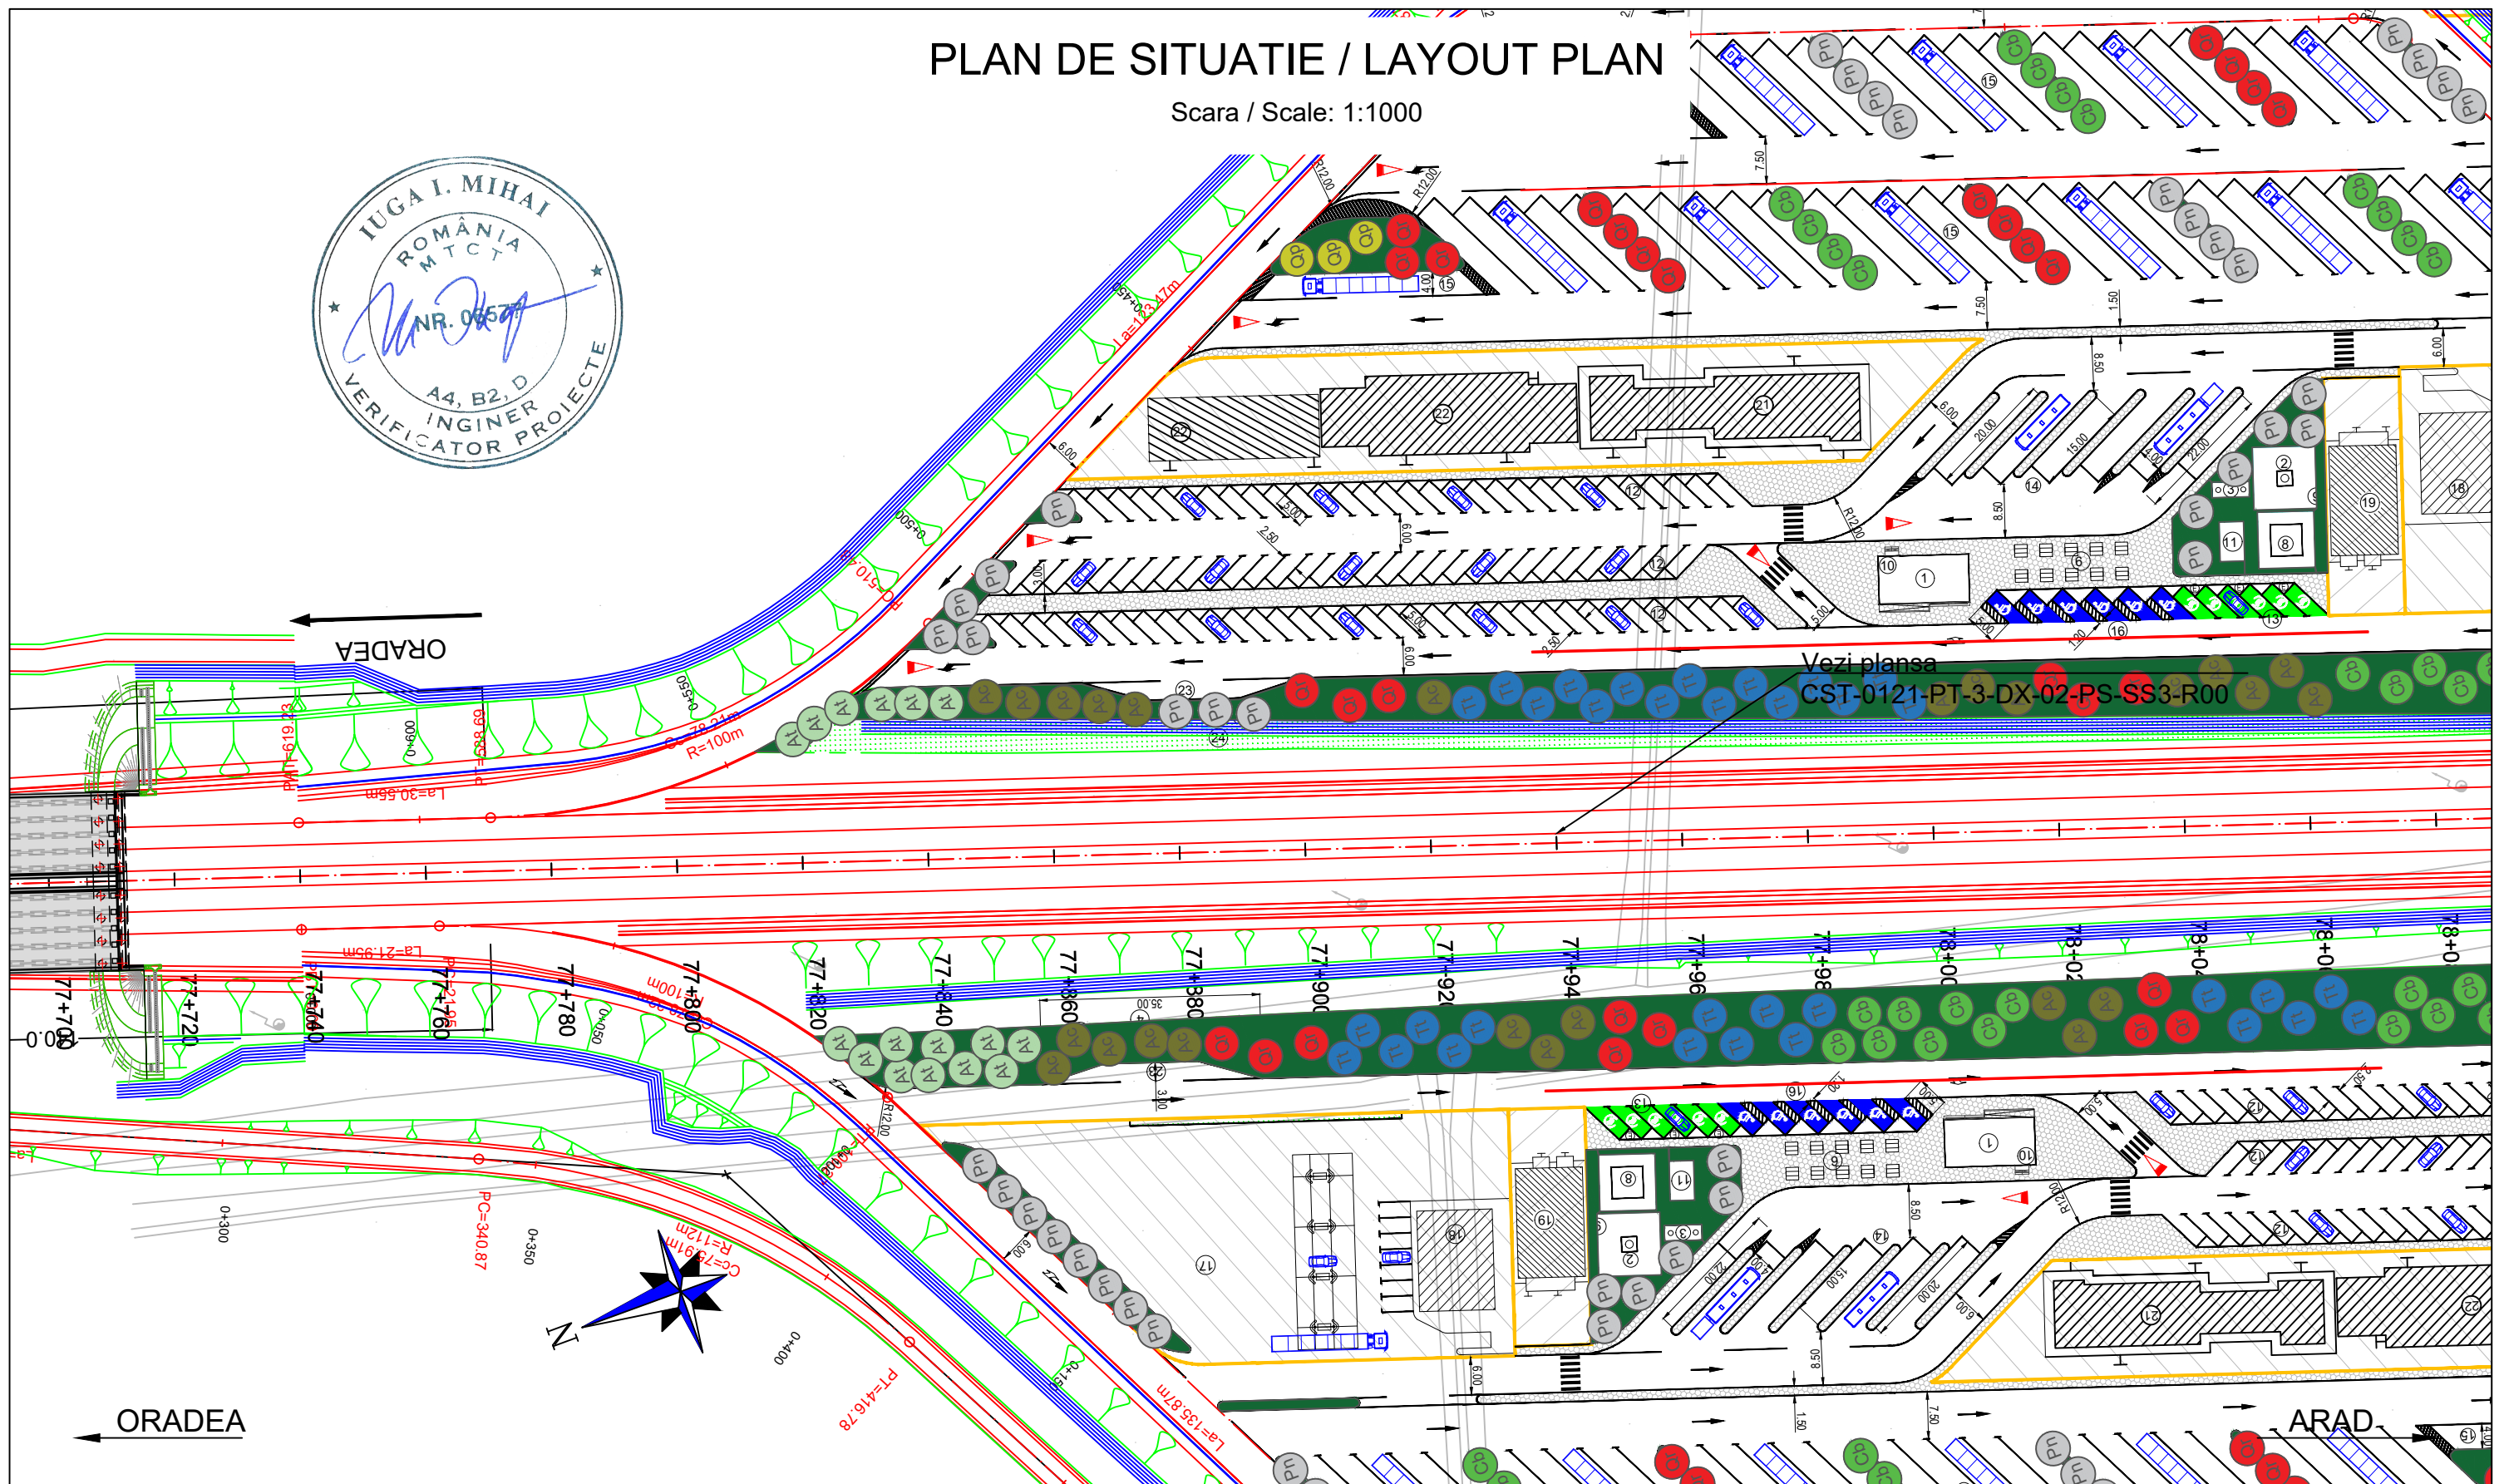


Vezi plansa
CST-0121-PT-3-DX-02-PS-SS3-R00

PROIECTANT / DESIGNER: S.C. CONSITRANS S.R.L.	BENEFICIAR / BENEFICIARY: MUNICIPIUL ARAD, MUNICIPIUL ORADEA, CONSILIUL JUDETEAN ARAD, CONSILIUL JUDETEAN BIHOR CNAIR	FUNCTIA / POSITION:	NUME / NAME:	SEMNTURA / SIGNATURE:	Titlu plansa / Drawing title:	REV/ REV.	DATA/ DATE:	DETALII REVIZIE / REVISION DETAILS:	PROIECTAT / DESIGNER:
		COORDONATOR DE PROIECT / PROJECT MANAGER: ing. S. VEACESLAV	SEF PROIECT SPECIALITATE / TEAM LEADER: ing. C. TODERASCU	PROIECTAT / DESIGNER: ing. C. TODERASCU	PLAN DE SITUATIE / LAYOUT PLAN				
UNIUNEA EUROPEANA GOVERNUL ROMANIEI Instrumente Structurale 2014-2020 PROIECT CO-FINANȚAT DIN FONDUL DE COEZIUNE, PRIN PROGRAMUL OPERAȚIONAL INFRASTRUCTURĂ MARE / PROJECT CO-FINANCED FROM THE COHESION FUND, THROUGH THE LARGE INFRASTRUCTURE OPERATIONAL PROGRAM	INVESTITIA / INVESTMENT: ACTUALIZARE/COMPLETARE/REVIZUIRE (S.F. + P.A.C. + P.O.E. + P.T.E.) "DRUM EXPRES ARAD ORADEA" ACTUALIZATION/COMPLETION (S.F. + P.A.C. + P.O.E. + P.T.E.) "EXPRESS ROAD ARAD ORADEA"	FAZA PROIECTARE / DESIGN STAGE: PROIECT TEHNIC DE EXECUTIE / TECHNICAL PROJECT AND DETAIL DESIGN	PROIECTAT / DESIGNER: ing. C. TODERASCU	VERIFICAT / INTERNAL CHECKER: ing. N. GISCA	LUCRARI DE DRUM / ROAD WORKS				
	Contract / Contract: 14724/01.07.2021 Project / Project no.: 001/2021	Data / Date: 11.2023	Scara / Scale: 1:1000	VERIFICAT / INTERNAL CHECKER: ing. N. GISCA	Cod plansa / Drawing code: CST-0121-PT-3-DX-01-PS-014-R00				

PLAN DE SITUATIE / LAYOUT PLAN


Scara / Scale: 1:1000

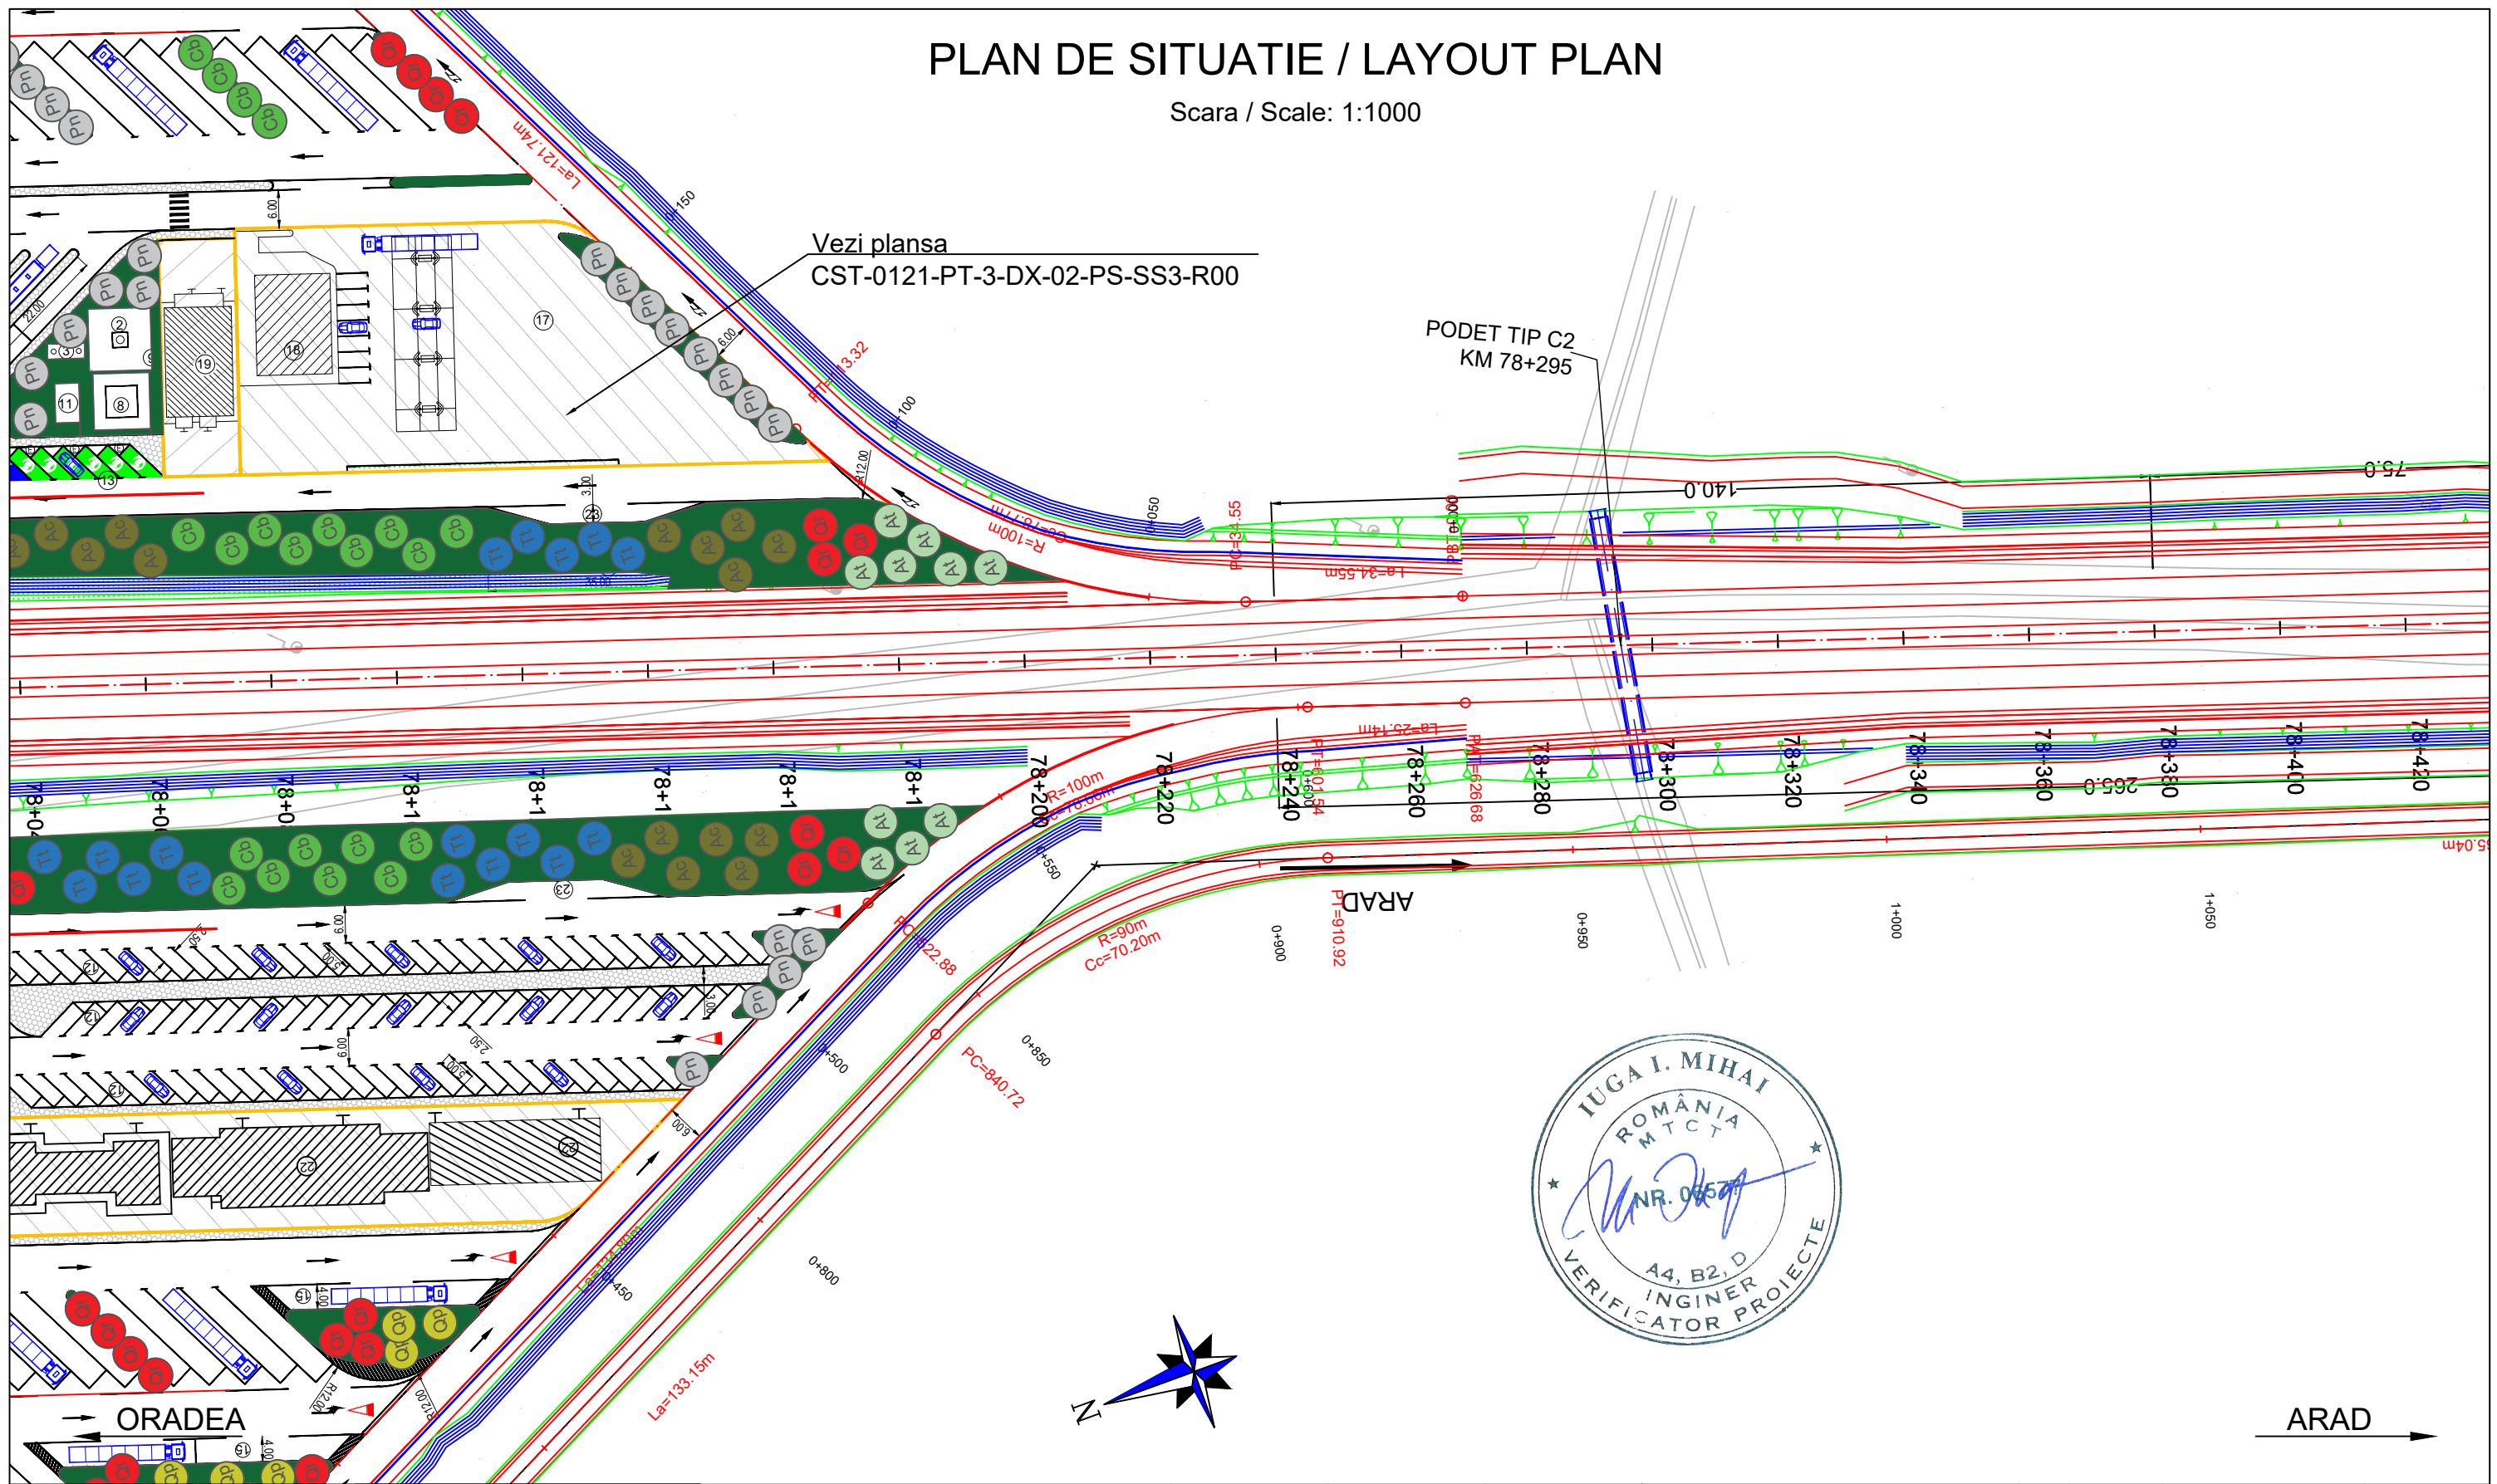

PROIECTANT / DESIGNER: S.C. CONSITRANS S.R.L.	BENEFICIAR / BENEFICIARY: MUNICIPIUL ARAD, MUNICIPIUL ORADEA, CONSILIUL JUDETEAN ARAD, CONSILIUL JUDETEAN BIHOR CNAIR			FUNCTIA / POSITION:	NUME / NAME:	SEMNTURA / SIGNATURE:	Titlu plansa / Drawing title:	REV/ REV.	DATA/ DATE:	DETALII REVIZIE / REVISION DETAILS:	PROIECTAT / DESIGNER:
	INVESTITIA / INVESTMENT: ACTUALIZARE/COMPLETARE/REVIZUIRE (S.F. + P.A.C. + P.O.E. + P.T.E.) "DRUM EXPRES ARAD ORADEA" ACTUALIZATION/COMPLETION (S.F. + P.A.C. + P.O.E. + P.T.E.) "EXPRESS ROAD ARAD ORADEA"			COORDONATOR DE PROIECT / PROJECT MANAGER: ing. S. VEACESLAV	SEF PROIECT SPECIALITATE / TEAM LEADER: ing. C. TODERASCU	PROIECTAT / DESIGNER: ing. C. TODERASCU	LUCRARI DE DRUM / ROAD WORKS	Cod plansa / Drawing code: CST-0121-PT-3-DX-01-PS-015-R00			
FAZA PROIECTARE / DESIGN STAGE: PROIECT TEHNIC DE EXECUTIE / TECHNICAL PROJECT AND DETAIL DESIGN			Contract / Contract: 14724/01.07.2021	Data / Date: 11.2023	Scara / Scale: 1:1000	VERIFICAT / INTERNAL CHECKER: ing. N. GISCA					

PLAN DE SITUATIE / LAYOUT PLAN



Scara / Scale: 1:1000

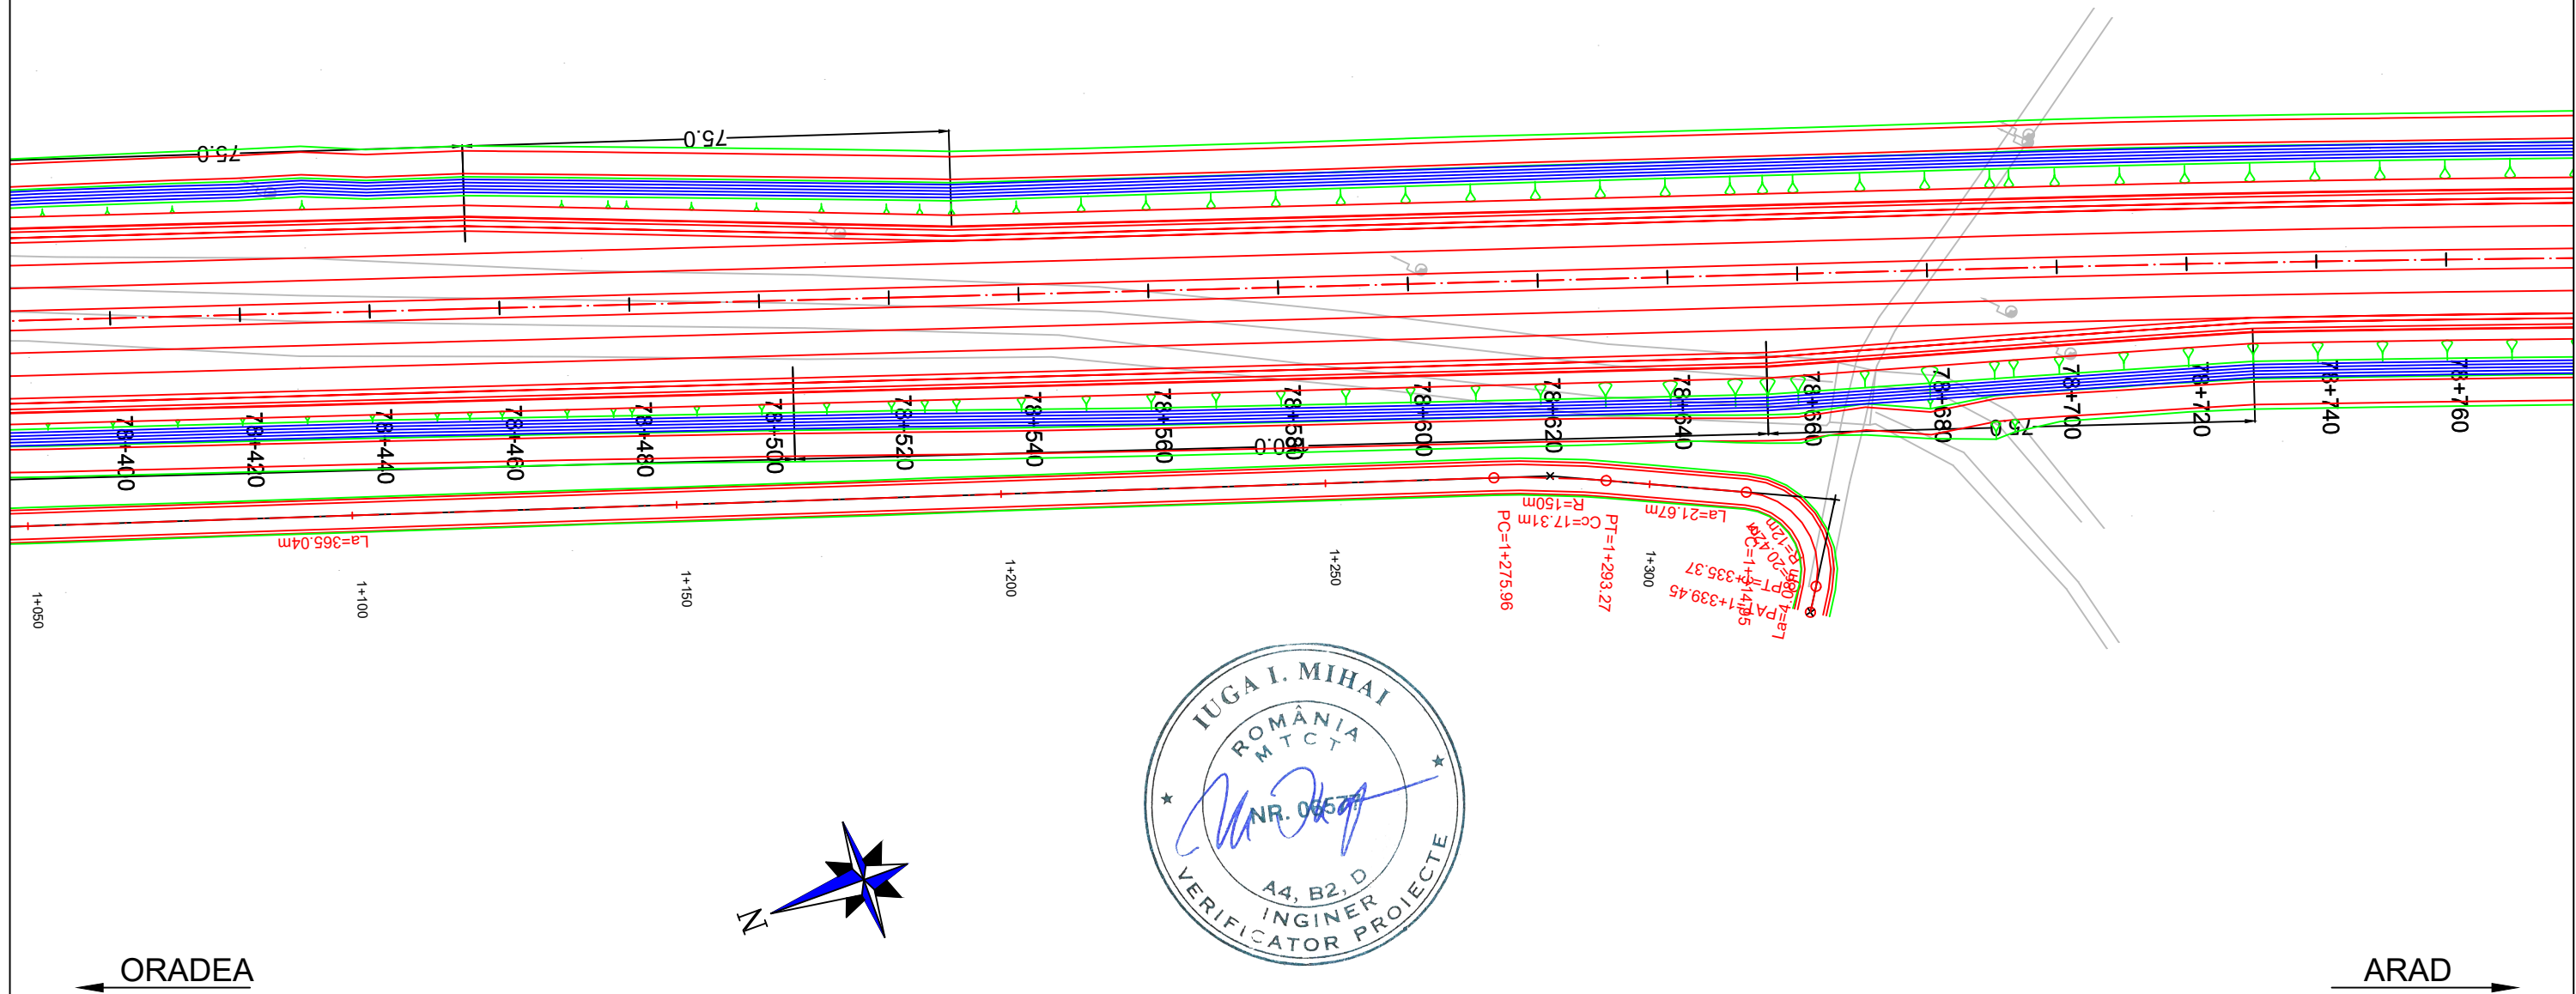






PROIECTANT / DESIGNER:	BENEFICIAR / BENEFICIARY:	FUNCTIA / POSITION:	NUME / NAME:	SEMNTURA / SIGNATURE:	Titlu plansa / Drawing title:	REV/ REV.	DATA/ DATE:	DETALII REVIZIE / REVISION DETAILS:	PROIECTAT / DESIGNER:
S.C. CONSITRANS S.R.L.	MUNICIPIUL ARAD, MUNICIPIUL ORADEA, CONSILIUL JUDETEAN ARAD, CONSILIUL JUDETEAN BIHOR CNAIR	COORDONATOR DE PROIECT / PROJECT MANAGER	ing. S. VEACESLAV		PLAN DE SITUATIE LAYOUT PLAN				
	INVESTITIA / INVESTMENT: ACTUALIZARE/COMPLETARE/REVIZUIRE (S.F. + P.A.C. + P.O.E. + P.T.E.) "DRUM EXPRES ARAD ORADEA" ACTUALIZATION/COMPLETION (S.F. + P.A.C. + P.O.E. + P.T.E.) "EXPRESS ROAD ARAD ORADEA"	SEF PROIECT SPECIALITATE / TEAM LEADER	ing. C. TODERASCU						
 UNIUNEA EUROPEANA PROIECT CO-FINANAT DIN FONDUL DE COEZIUNE, PRIN PROGRAMUL OPERATIONAL INFRASTRUCTURA MARE / PROJECT CO-FINANCED FROM THE COHESION FUND, THROUGH THE LARGE INFRASTRUCTURE OPERATIONAL PROGRAM	 GUVERNUL ROMANIEI	FAZA PROIECTARE / DESIGN STAGE: PROIECT TEHNIC DE EXECUTIE / TECHNICAL PROJECT AND DETAIL DESIGN	PROIECTAT / DESIGNER:	ing. C. TODERASCU	LUCRARI DE DRUM / ROAD WORKS				
	Contract /Contract: 14724/01.07.2021 Data /Date: 11.2023 Scara /Scale: 1:1000	VERIFICAT / INTERNAL CHECKER:	ing. N. GISCA		Cod plansa / Drawing code: CST-0121-PT-3-DX-01-PS-016-R00				

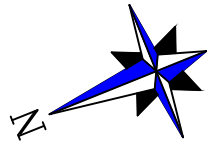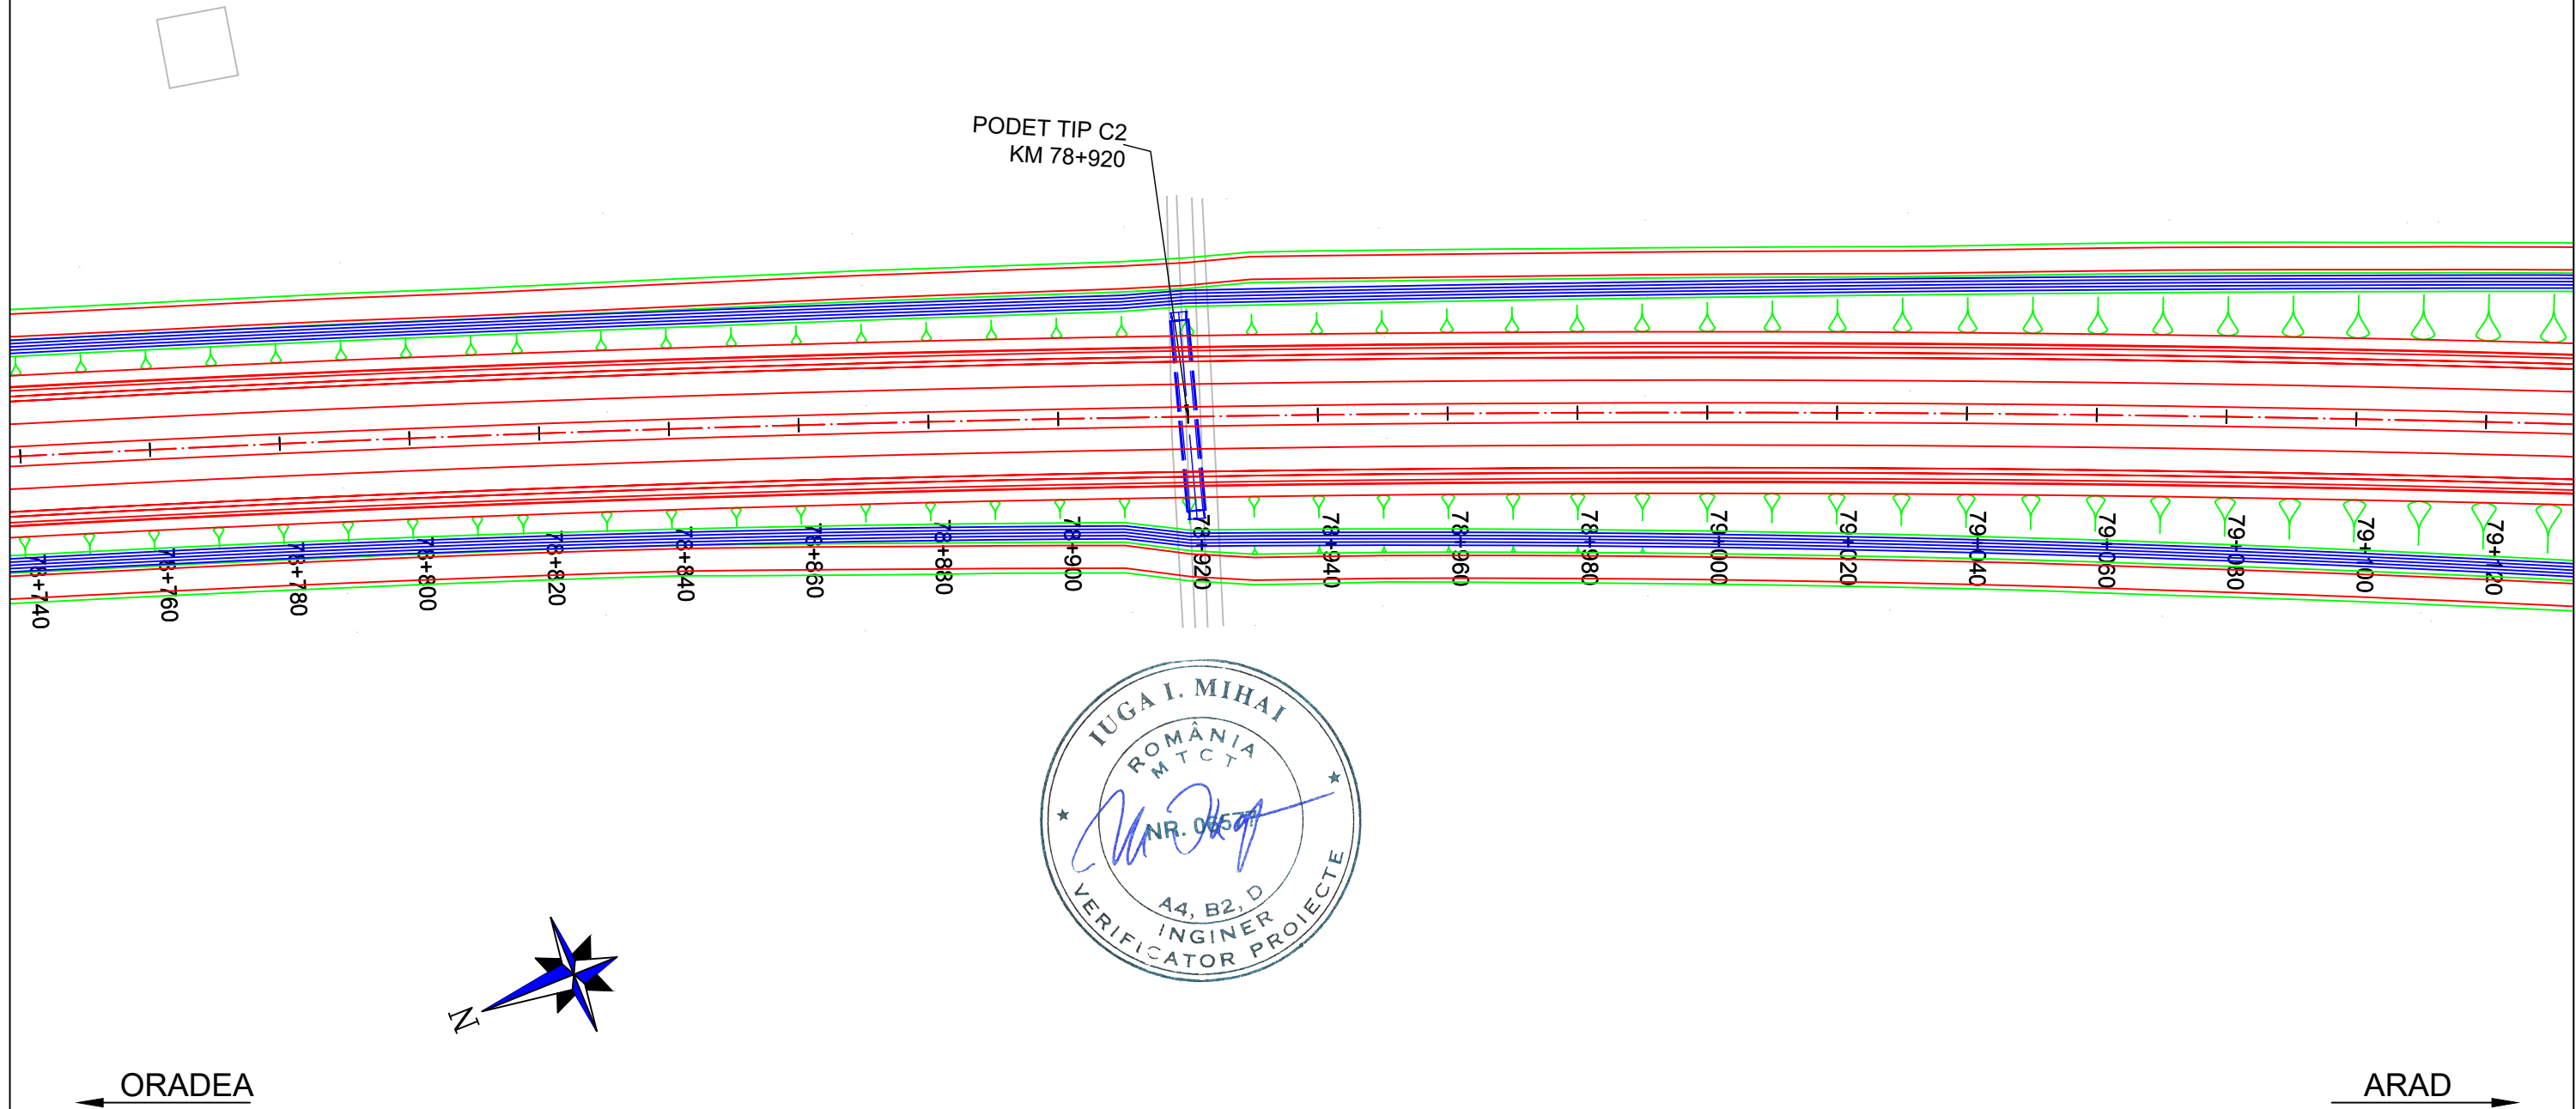PLAN DE SITUATIE / LAYOUT PLAN


Scara / Scale: 1:1000







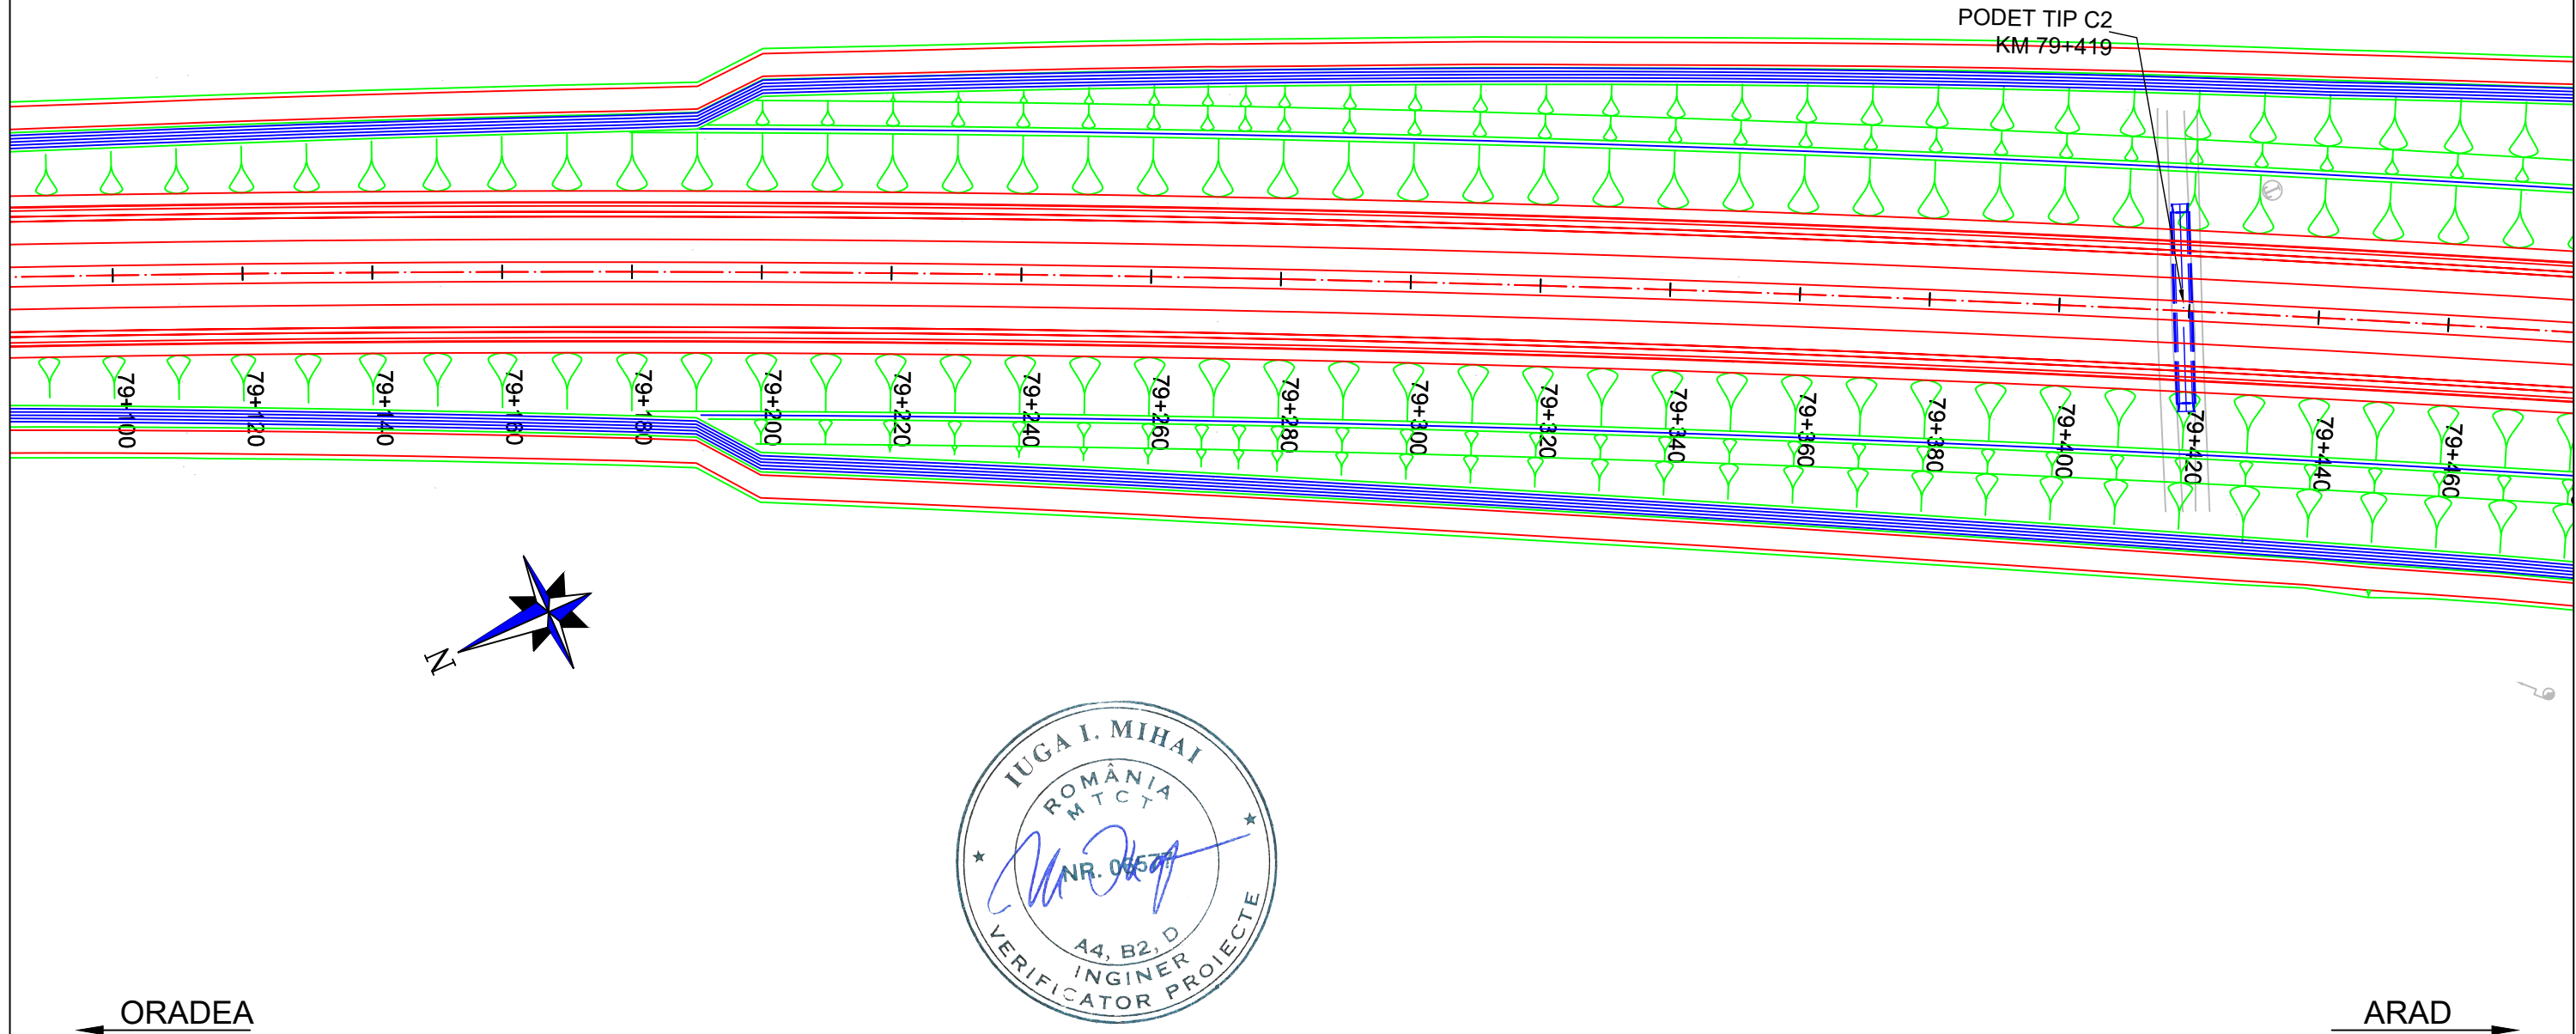

PROIECTANT / DESIGNER: S.C. CONSITRANS S.R.L. 	BENEFICIAR / BENEFICIARY: MUNICIPIUL ARAD, MUNICIPIUL ORADEA, CONSILIUL JUDETEAN ARAD, CONSILIUL JUDETEAN BIHOR CNAIR			FUNCTIA / POSITION:	NUME / NAME:	SEMNATURA / SIGNATURE:	Titlu plansa / Drawing title:	REV/ REV.	DATA/ DATE:	DETALII REVIZIE / REVISION DETAILS:	PROIECTAT / DESIGNER:
	INVESTITIA / INVESTMENT: ACTUALIZARE/COMPLETARE/REVIZUIRE (S.F. + P.A.C. + P.O.E. + P.T.E.) "DRUM EXPRES ARAD ORADEA" ACTUALIZATION/COMPLETION (S.F. + P.A.C. + P.O.E. + P.T.E.) "EXPRESS ROAD ARAD ORADEA"			COORDONATOR DE PROIECT / PROJECT MANAGER: ing. S. VEACESLAV 	SEF PROIECT SPECIALITATE / TEAM LEADER: ing. C. TODERASCU 	PROIECTAT / DESIGNER: ing. C. TODERASCU 	LUCRARI DE DRUM / ROAD WORKS	Cod plansa / Drawing code: CST-0121-PT-3-DX-01-PS-017-R00			
FAZA PROIECTARE / DESIGN STAGE: PROIECT TEHNIC DE EXECUTIE / TECHNICAL PROJECT AND DETAIL DESIGN			Contract / Contract: 14724/01.07.2021	Data / Date: 11.2023	Scara / Scale: 1:1000	VERIFICAT / INTERNAL CHECKER: ing. N. GISCA 					

PLAN DE SITUATIE / LAYOUT PLAN


Scara / Scale: 1:1000







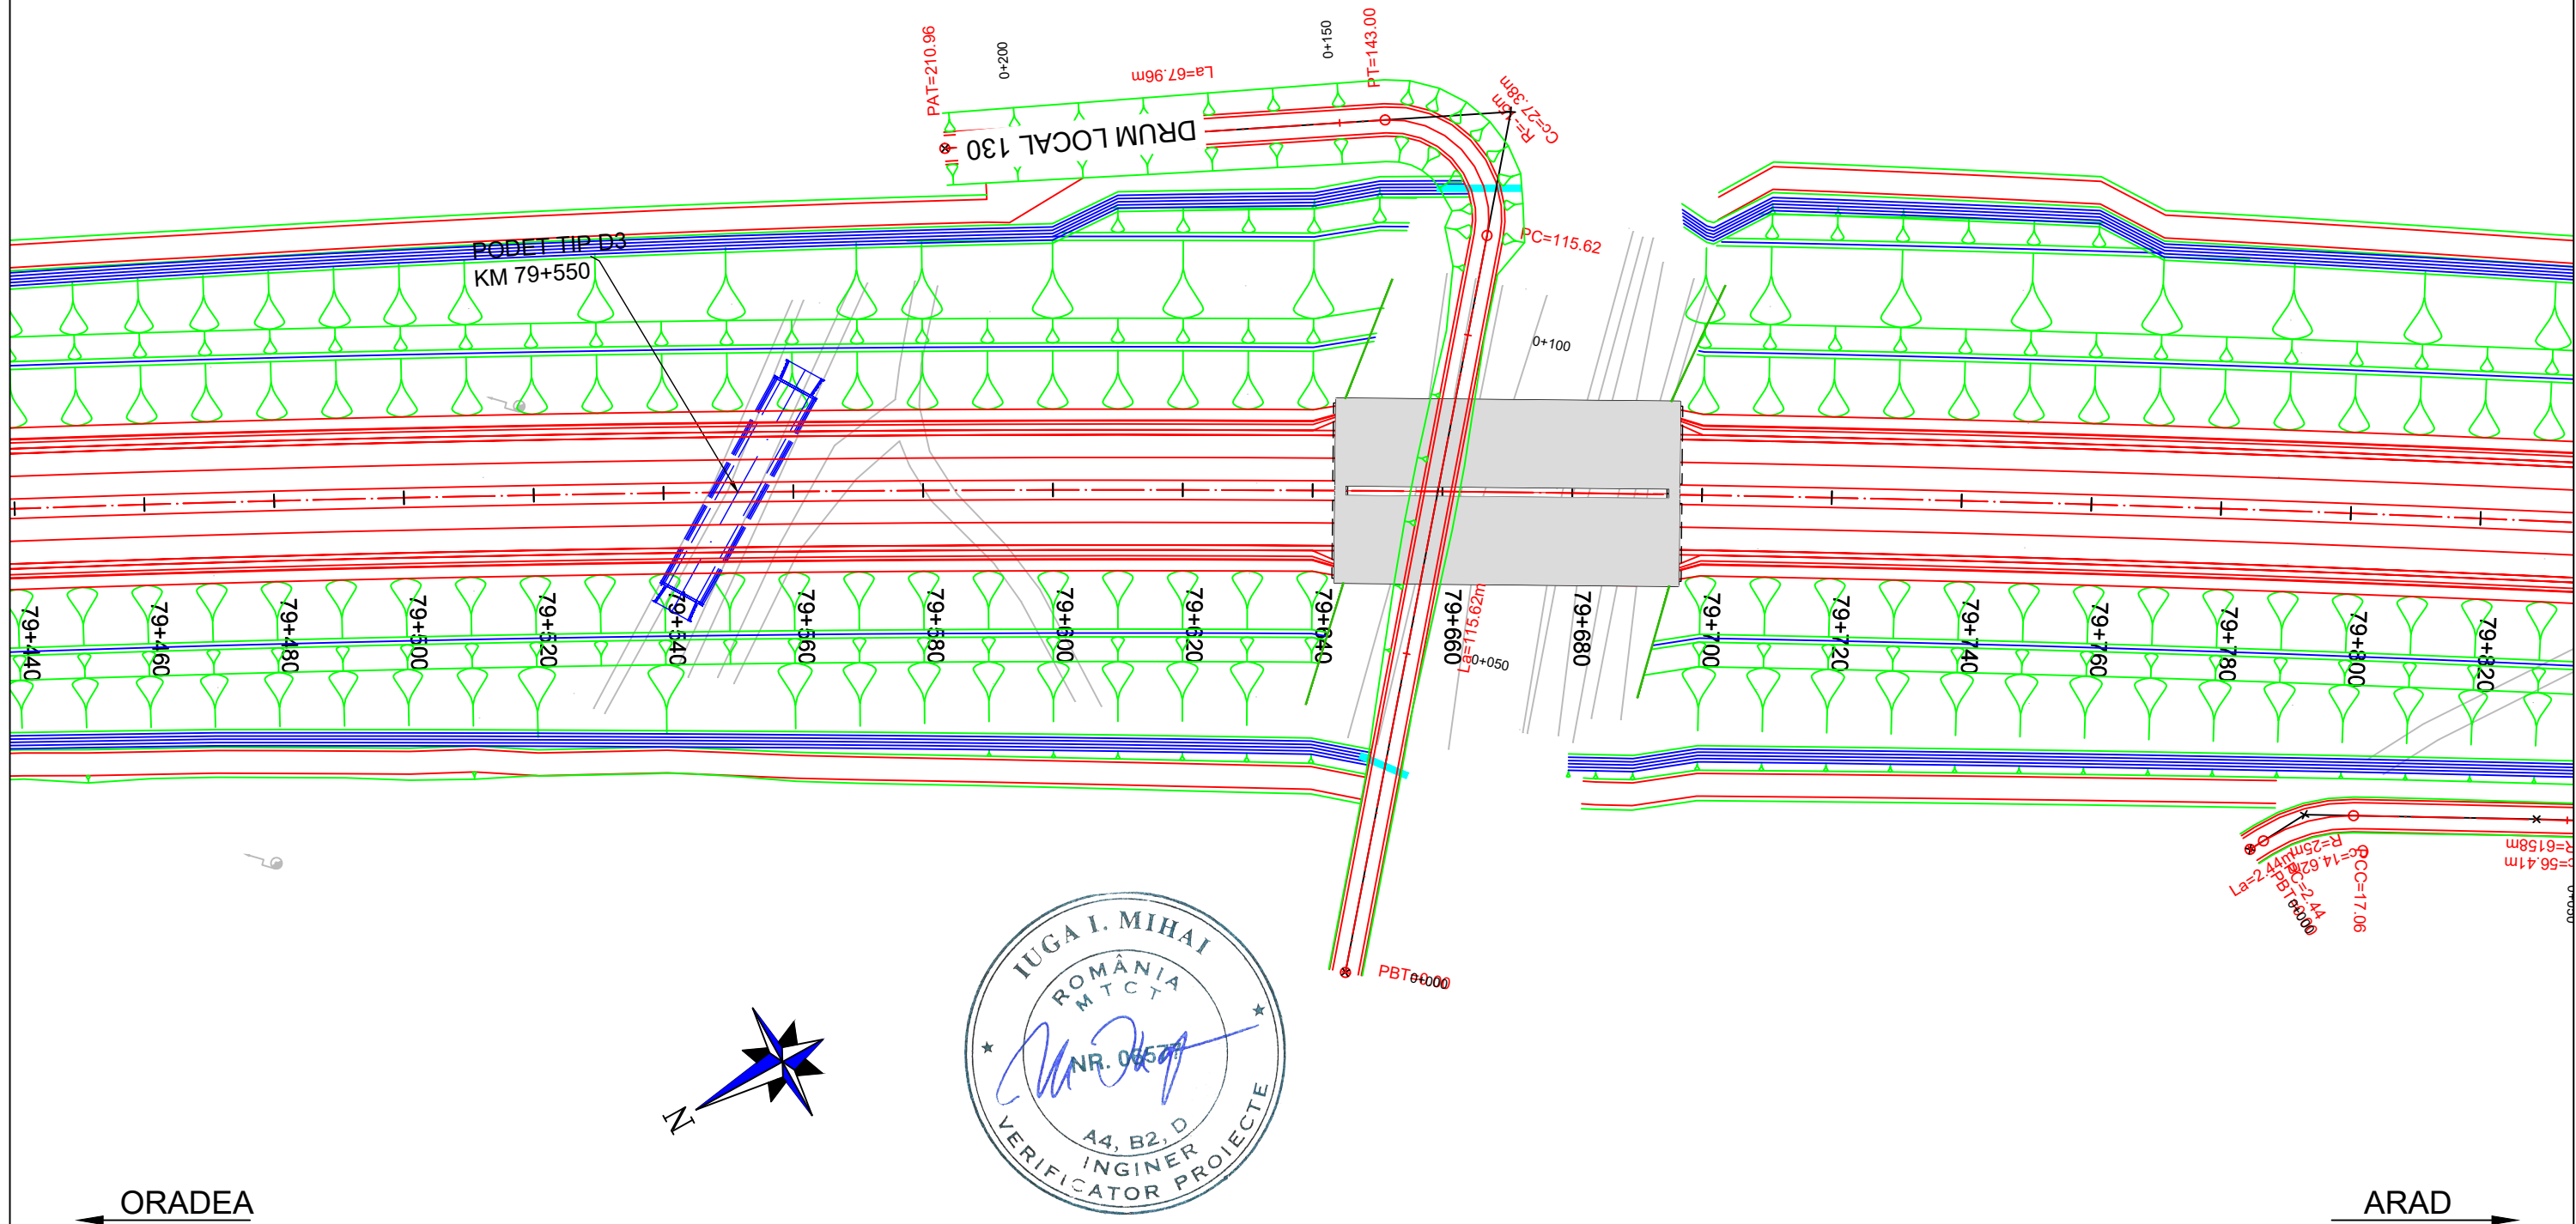

PROIECTANT / DESIGNER: S.C. CONSITRANS S.R.L. 	BENEFICIAR / BENEFICIARY: MUNICIPIUL ARAD, MUNICIPIUL ORADEA, CONSILIUL JUDETEAN ARAD, CONSILIUL JUDETEAN BIHOR CNAIR			FUNCTIA / POSITION: COORDONATOR DE PROIECT / PROJECT MANAGER	NUME / NAME: ing. S. VEACESLAV	SEMNETURA / SIGNATURE: 	Titlu plansa / Drawing title: PLAN DE SITUATIE LAYOUT PLAN	REV./REV.:	DATA/DATE:	DETALII REVIZIE / REVISION DETAILS:	PROIECTAT / DESIGNER:
	INVESTITIA / INVESTMENT: ACTUALIZARE/COMPLETARE/REVIZUIRE (S.F. + P.A.C. + P.O.E + P.T.E.) "DRUM EXPRES ARAD ORADEA" ACTUALIZATION/COMPLETION (S.F. + P.A.C. + P.O.E + P.T.E.) "EXPRESS ROAD ARAD ORADEA"			SEF PROIECT SPECIALITATE / TEAM LEADER: ing. C. TODERASCU		LUCRARI DE DRUM / ROAD WORKS		Cod plansa / Drawing code: CST-0121-PT-3-DX-01-PS-018-R00			
FAZA PROIECTARE / DESIGN STAGE: PROIECT TEHNIC DE EXECUTIE / TECHNICAL PROJECT AND DETAIL DESIGN			PROIECTAT / DESIGNER: ing. C. TODERASCU								
 PROIECT CO-FINANȚAT DIN FONDUL DE COEZIUNE, PRIN PROGRAMUL OPERAȚIONAL INFRASTRUCTURĂ MARE / PROJECT CO-FINANCED FROM THE COHESION FUND, THROUGH THE LARGE INFRASTRUCTURE OPERATIONAL PROGRAM			Contract / Contract: 14724/01.07.2021 Project / Project no.: 001/2021	Data / Date: 11.2023	Scara / Scale: 1:1000	VERIFICAT / INTERNAL CHECKER: ing. N. GISCA					

PLAN DE SITUATIE / LAYOUT PLAN


Scara / Scale: 1:1000









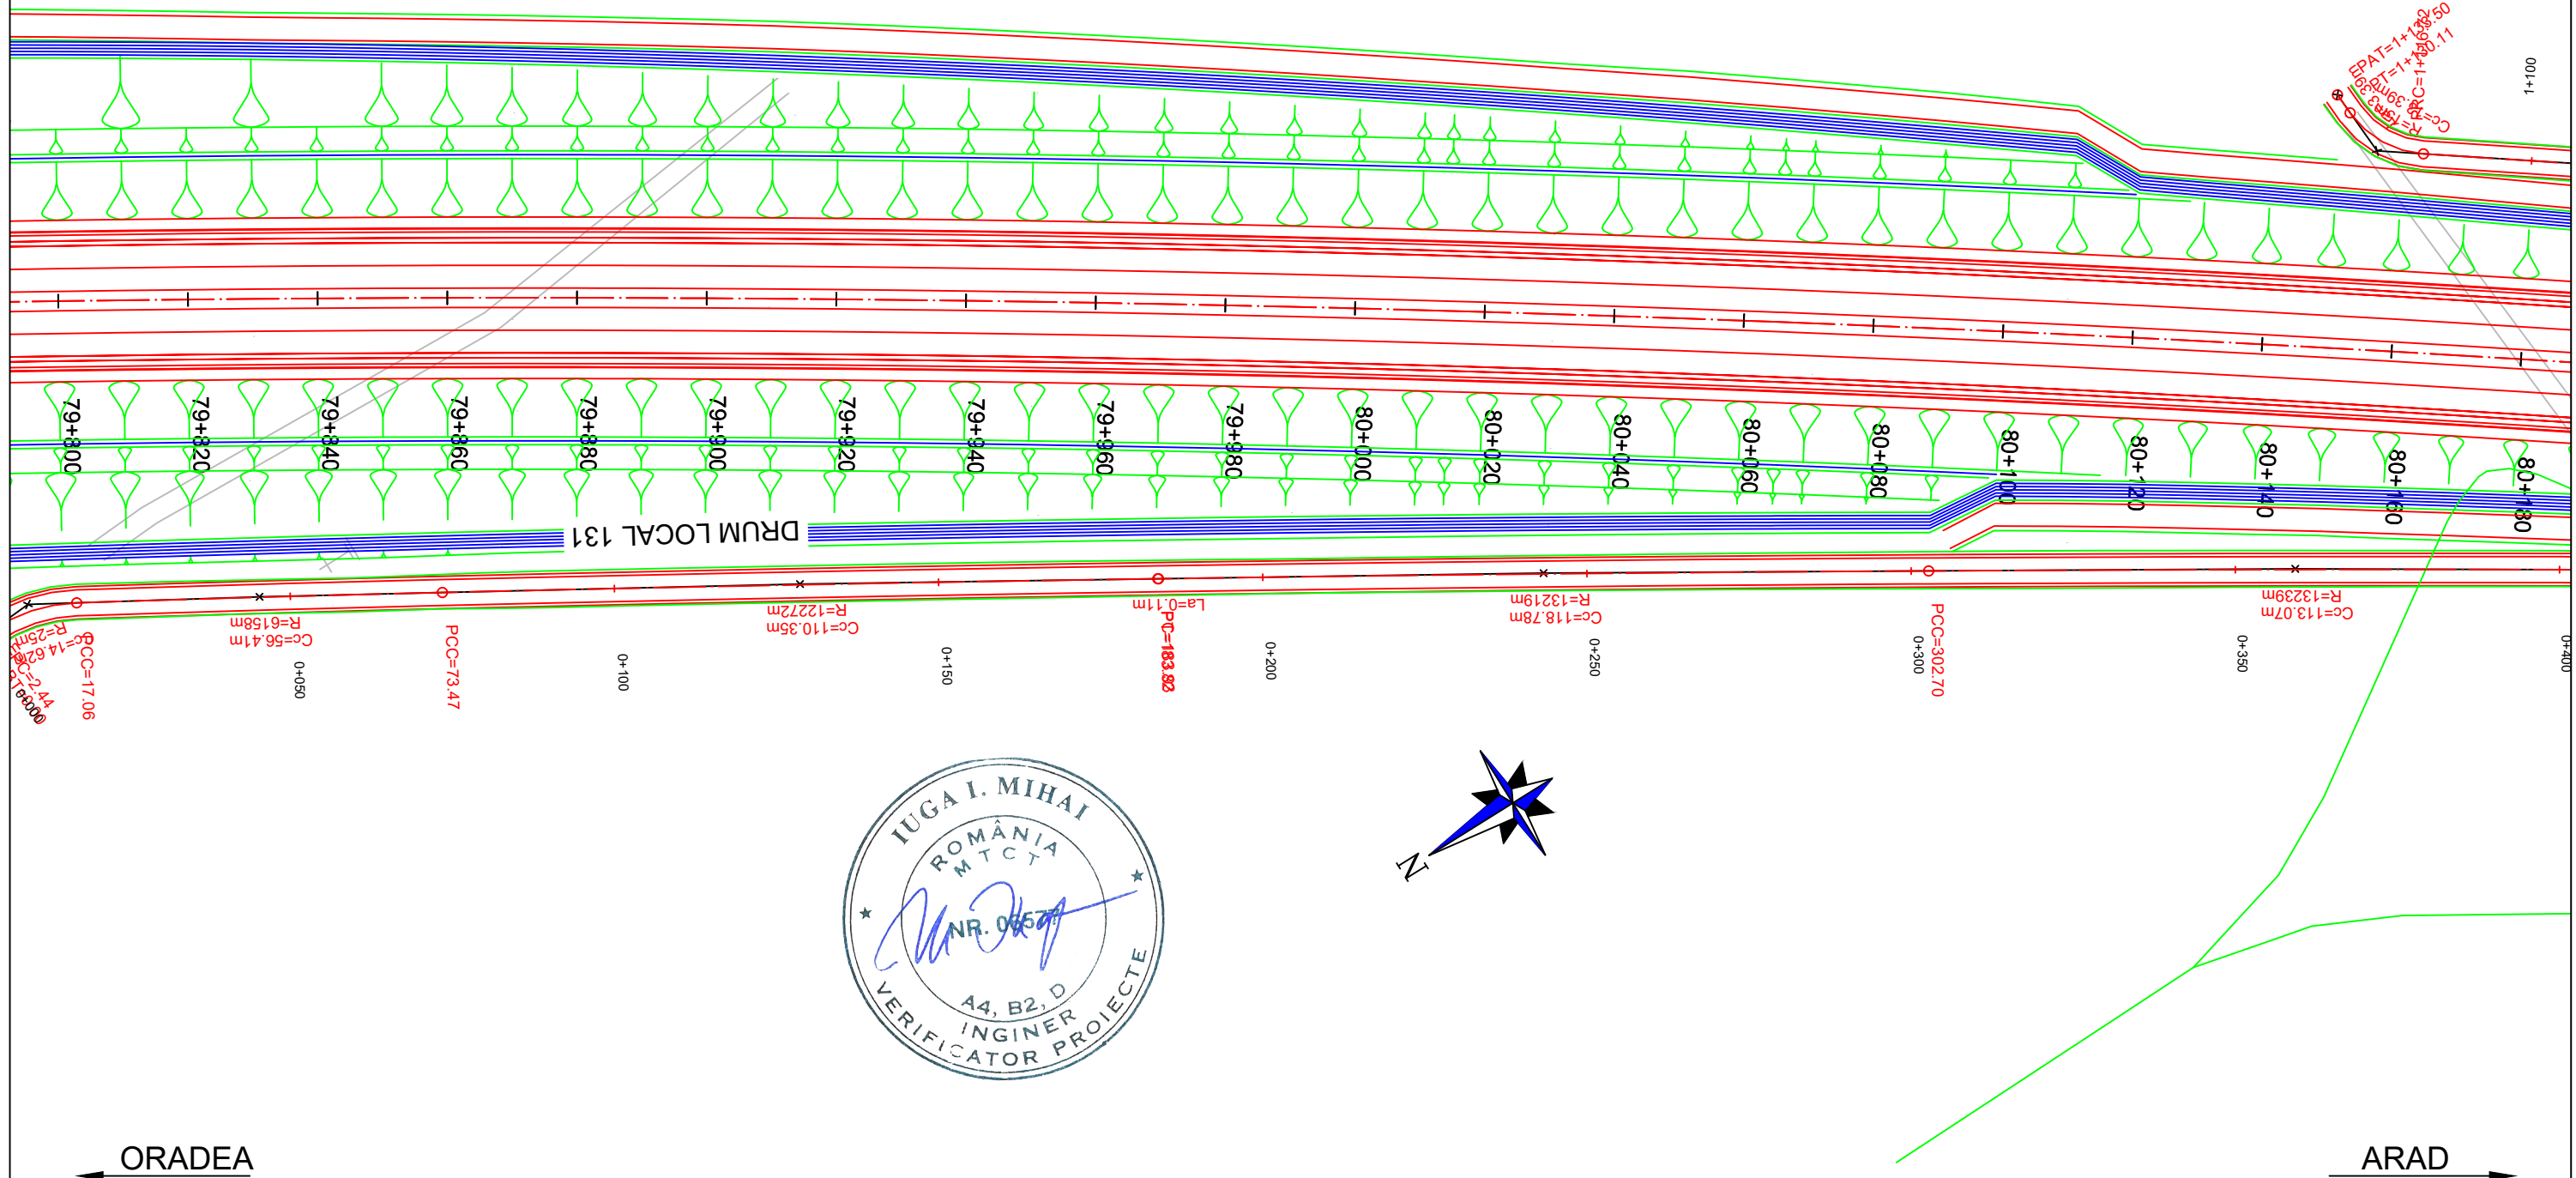

PROIECTANT / DESIGNER: S.C. CONSITRANS S.R.L. 	BENEFICIAR / BENEFICIARY: MUNICIPIUL ARAD, MUNICIPIUL ORADEA, CONSILIUL JUDETEAN ARAD, CONSILIUL JUDETEAN BIHOR CNAIR			FUNCTIA / POSITION: COORDONATOR DE PROIECT / PROJECT MANAGER	NUME / NAME: ing. S. VEACESLAV	SEMNTURA / SIGNATURE: 	Titlu plansa / Drawing title: PLAN DE SITUATIE LAYOUT PLAN	REV. / REV.: /	DATA / DATE: /	DETALII REVIZIE / REVISION DETAILS: /	PROIECTAT / DESIGNER: /
	INVESTITIA / INVESTMENT: ACTUALIZARE/COMPLETARE/REVIZUIRE (S.F. + P.A.C. + P.O.E + P.T.E.) "DRUM EXPRES ARAD ORADEA" ACTUALIZATION/COMPLETION (S.F. + P.A.C. + P.O.E + P.T.E.) "EXPRESS ROAD ARAD ORADEA"			SEF PROIECT SPECIALITATE / TEAM LEADER: ing. C. TODERASCU	PROIECTAT / DESIGNER: ing. C. TODERASCU	Cod plansa / Drawing code: CST-0121-PT-3-DX-01-PS-019-R00					
   UNIUNEA EUROPEANA PROIECT CO-FINANȚAT DIN FONDUL DE COEZIUNE, PRIN PROGRAMUL OPERAȚIONAL INFRASTRUCTURĂ MARE / PROJECT CO-FINANCED FROM THE COHESION FUND, THROUGH THE LARGE INFRASTRUCTURE OPERATIONAL PROGRAM	FAZA PROIECTARE / DESIGN STAGE: PROIECT TEHNIC DE EXECUTIE / TECHNICAL PROJECT AND DETAIL DESIGN			PROIECTAT / DESIGNER: ing. N. GISCA	VERIFICAT / INTERNAL CHECKER: 						
	Contract / Contract: 14724/01.07.2021 Project / Project no.: 001/2021		Data / Date: 11.2023	Scara / Scale: 1:1000							

PLAN DE SITUATIE / LAYOUT PLAN


Scara / Scale: 1:1000







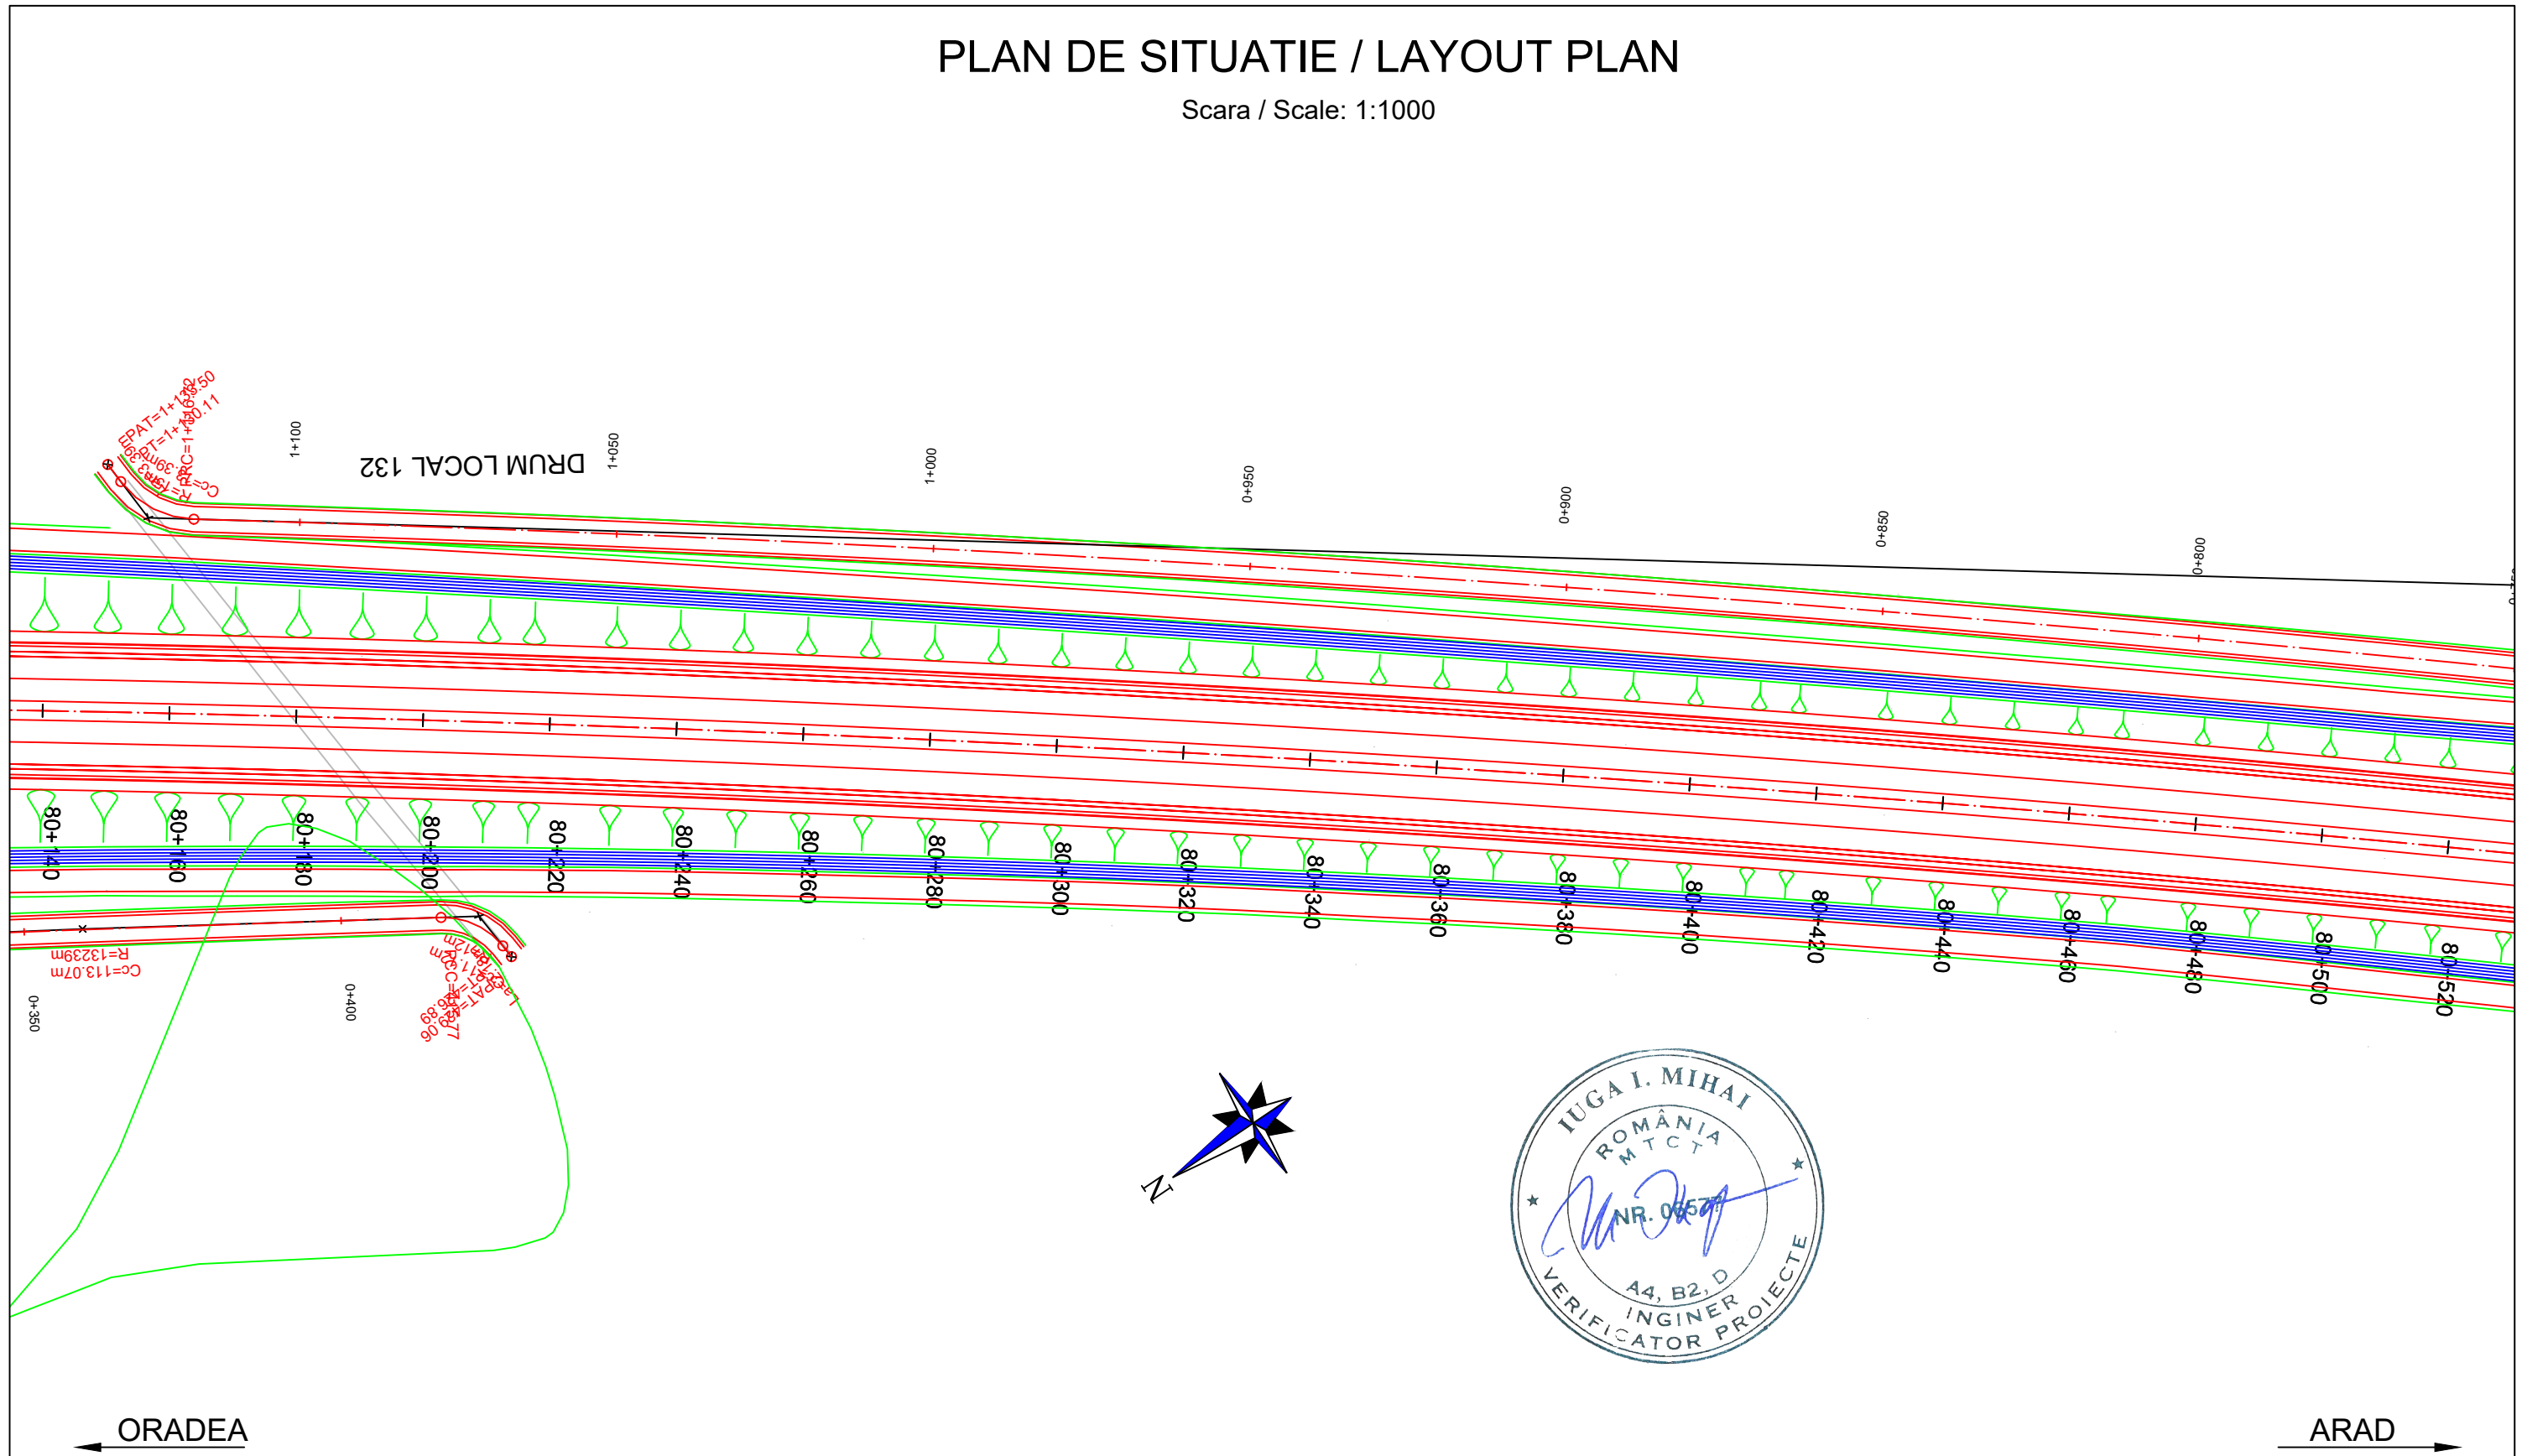

PROIECTANT / DESIGNER: S.C. CONSITRANS S.R.L. 	BENEFICIAR / BENEFICIARY: MUNICIPIUL ARAD, MUNICIPIUL ORADEA, CONSILIUL JUDETEAN ARAD, CONSILIUL JUDETEAN BIHOR CNAIR			FUNCTIA / POSITION:	NUME / NAME:	SEMNATURA / SIGNATURE:	Titlu plansa / Drawing title:	REV/ REV.:	DATA/ DATE:	DETALII REVIZIE / REVISION DETAILS:	PROIECTAT / DESIGNER:
	INVESTITIA / INVESTMENT: ACTUALIZARE/COMPLETARE/REVIZUIRE (S.F. + P.A.C. + P.O.E. + P.T.E.) "DRUM EXPRES ARAD ORADEA" ACTUALIZATION/COMPLETION (S.F. + P.A.C. + P.O.E. + P.T.E.) "EXPRESS ROAD ARAD ORADEA"			COORDONATOR DE PROIECT / PROJECT MANAGER: ing. S. VEACESLAV 	SEF PROIECT SPECIALITATE / TEAM LEADER: ing. C. TODERASCU 	PROIECTAT / DESIGNER: ing. C. TODERASCU 	VERIFICAT / INTERNAL CHECKER: ing. N. GISCA 	PLAN DE SITUATIE / LAYOUT PLAN			
FAZA PROIECTARE / DESIGN STAGE: PROIECT TEHNIC DE EXECUTIE / TECHNICAL PROJECT AND DETAIL DESIGN			Contract / Contract: 14724/01.07.2021	Data / Date: 11.2023	Scara / Scale: 1:1000	Cod plansa / Drawing code: CST-0121-PT-3-DX-01-PS-020-R00					
   PROIECT CO-FINANȚAT DIN FONDUL DE COEZIUNE, PRIN PROGRAMUL OPERAȚIONAL INFRASTRUCTURĂ MARE / PROJECT CO-FINANCED FROM THE COHESION FUND, THROUGH THE LARGE INFRASTRUCTURE OPERATIONAL PROGRAM											

PLAN DE SITUATIE / LAYOUT PLAN


Scara / Scale: 1:1000









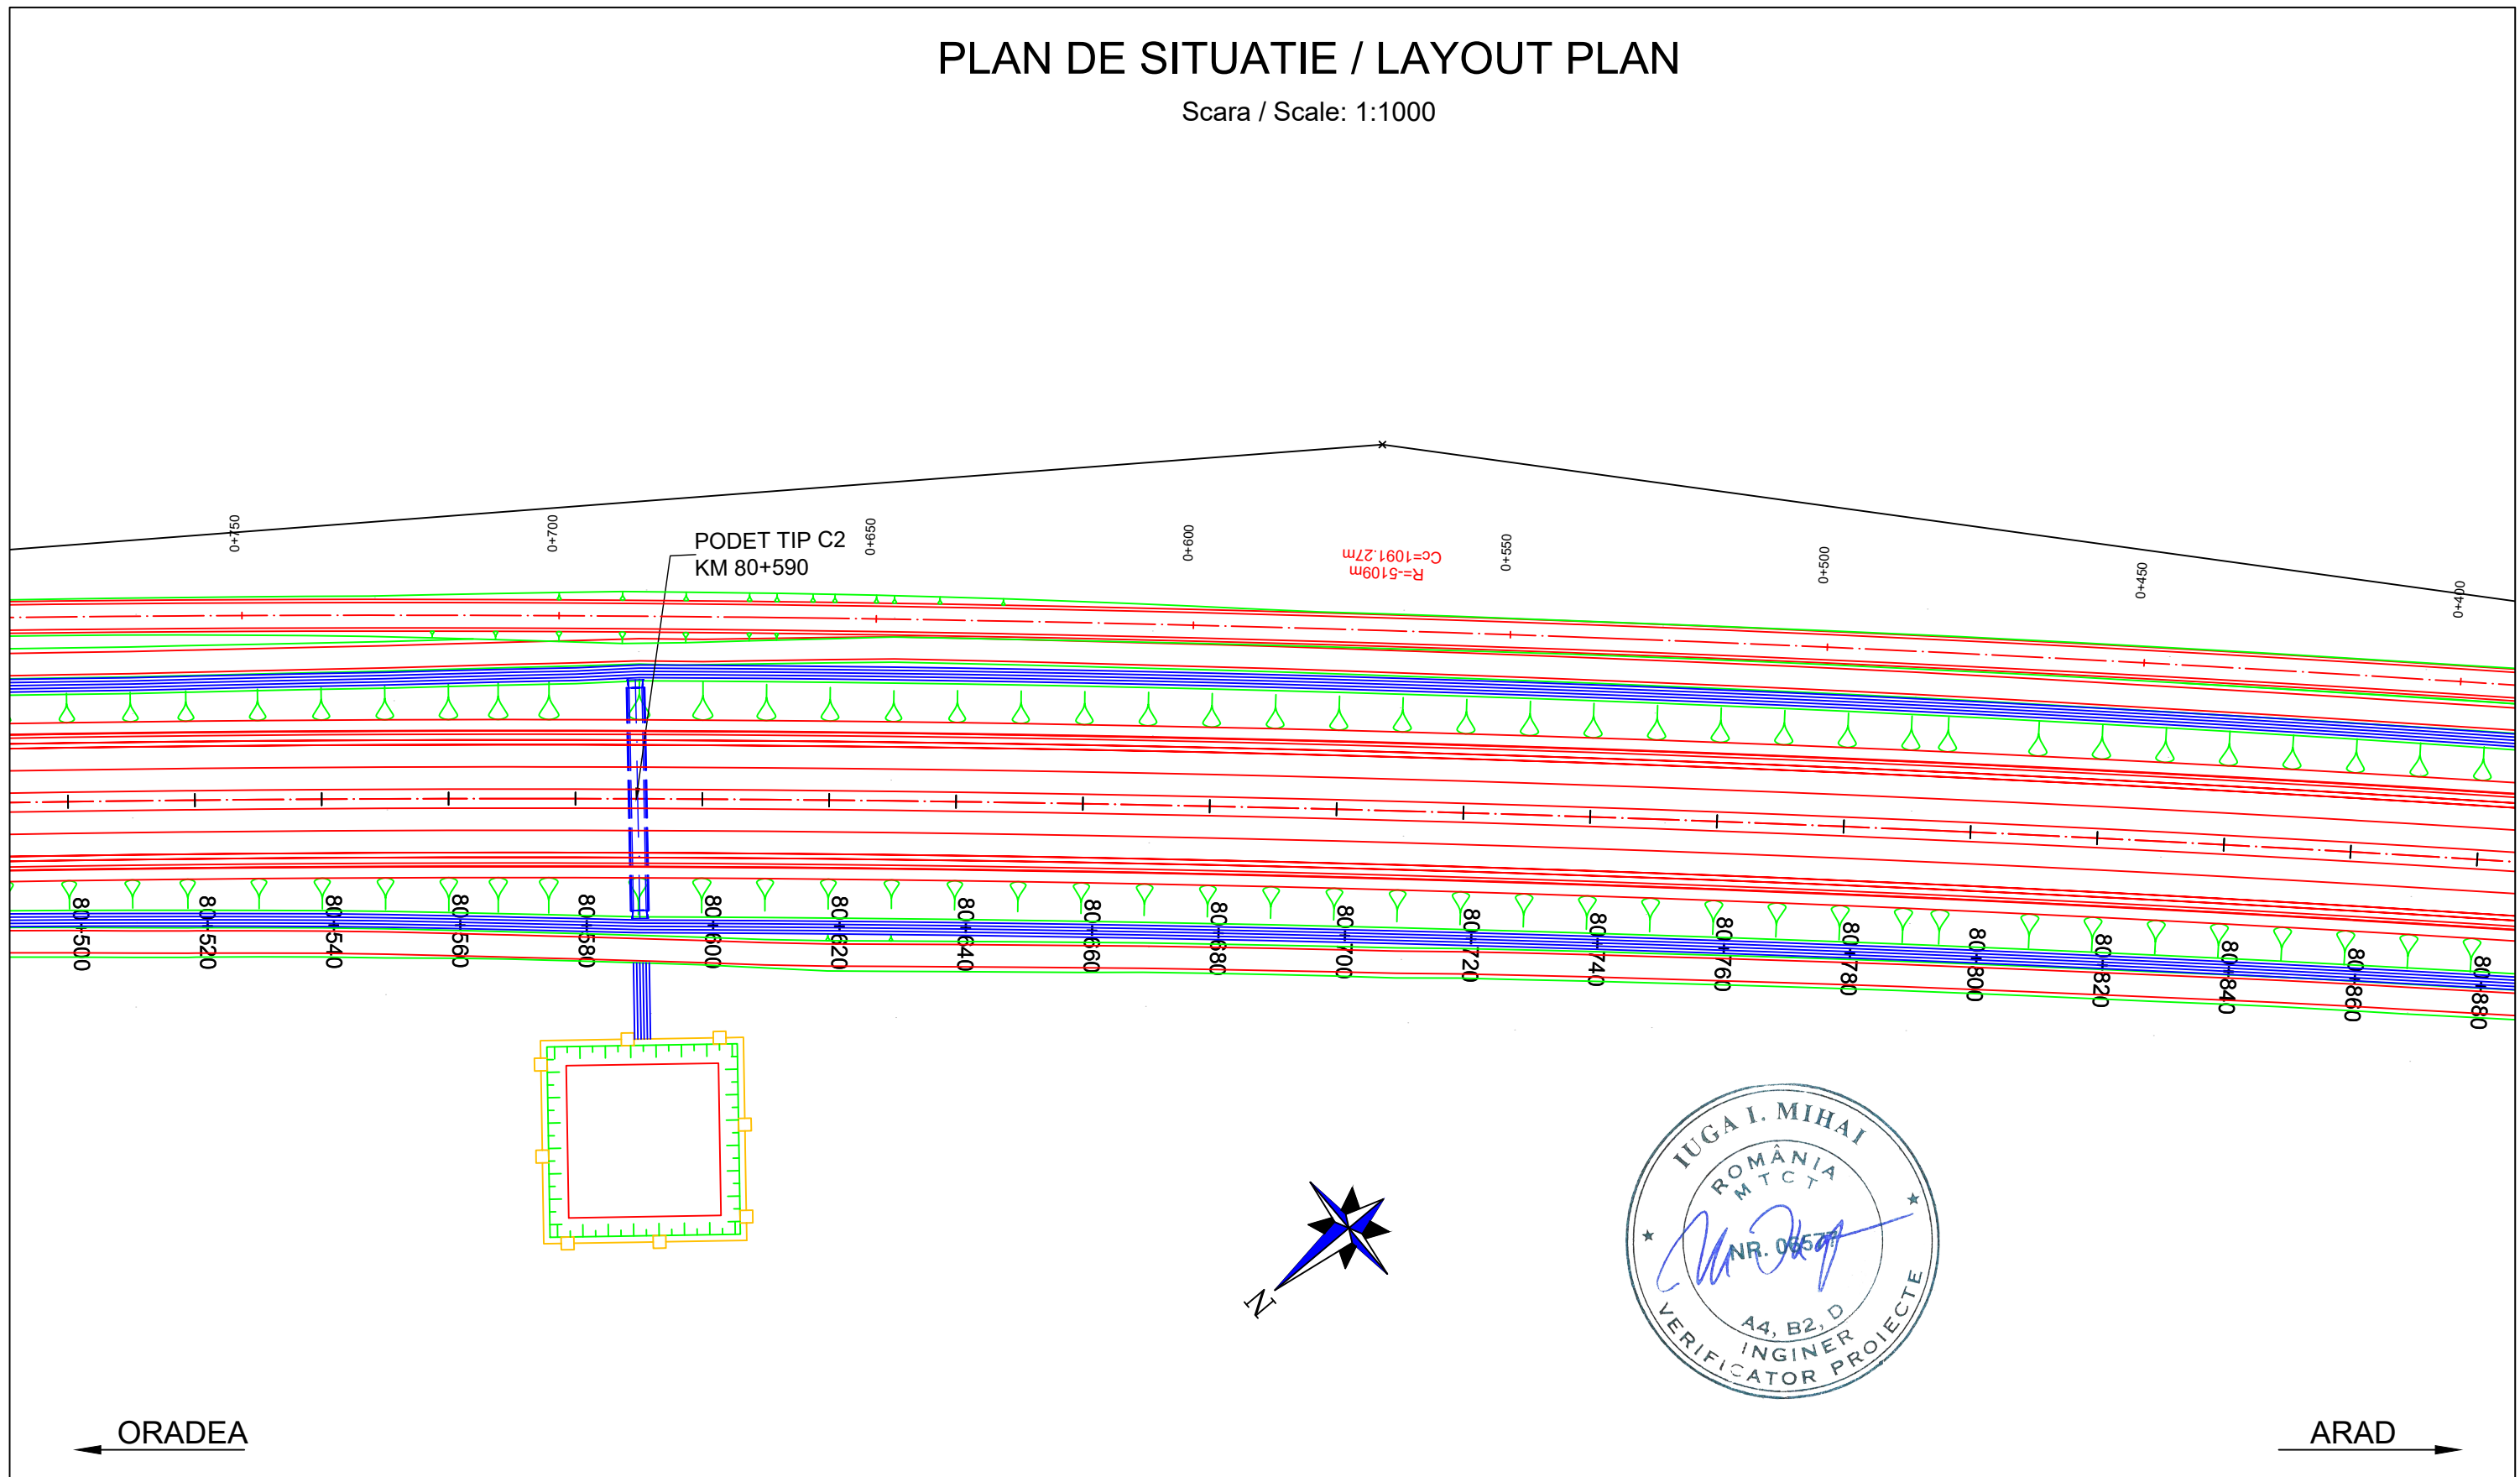

PROIECTANT / DESIGNER: S.C. CONSITRANS S.R.L. 	BENEFICIAR / BENEFICIARY: MUNICIPIUL ARAD, MUNICIPIUL ORADEA, CONSILIUL JUDETEAN ARAD, CONSILIUL JUDETEAN BIHOR CNAIR			FUNCTIA / POSITION: COORDONATOR DE PROIECT / PROJECT MANAGER	NUME / NAME: ing. S. VEACESLAV	SEMNTURA / SIGNATURE: 	Titlu plansa / Drawing title: PLAN DE SITUATIE LAYOUT PLAN	REV./ REV.:	DATA/ DATE:	DETALII REVIZIE / REVISION DETAILS:	PROIECTAT / DESIGNER:
	INVESTITIA / INVESTMENT: ACTUALIZARE/COMPLETARE/REVIZUIRE (S.F. + P.A.C. + P.O.E + P.T.E.) "DRUM EXPRES ARAD ORADEA" ACTUALIZATION/COMPLETION (S.F. + P.A.C. + P.O.E + P.T.E.) "EXPRESS ROAD ARAD ORADEA"			SEF PROIECT SPECIALITATE / TEAM LEADER: ing. C. TODERASCU		LUCRARI DE DRUM / ROAD WORKS		Cod plansa / Drawing code: CST-0121-PT-3-DX-01-PS-021-R00			
FAZA PROIECTARE / DESIGN STAGE: PROIECT TEHNIC DE EXECUTIE / TECHNICAL PROJECT AND DETAIL DESIGN			PROIECTAT / DESIGNER: ing. C. TODERASCU		VERIFICAT / INTERNAL CHECKER: ing. N. GISCA						
 PROIECT CO-FINANȚAT DIN FONDUL DE COEZIUNE, PRIN PROGRAMUL OPERAȚIONAL INFRASTRUCTURĂ MARE / PROJECT CO-FINANCED FROM THE COHESION FUND, THROUGH THE LARGE INFRASTRUCTURE OPERATIONAL PROGRAM			Contract /Contract: 14724/01.07.2021 Project /Project no.: 001/2021	Data / Date: 11.2023	Scara /Scale: 1:1000						

PLAN DE SITUATIE / LAYOUT PLAN



Scara / Scale: 1:1000



PROIECTANT / DESIGNER: S.C. CONSITRANS S.R.L. 	BENEFICIAR / BENEFICIARY: MUNICIPIUL ARAD, MUNICIPIUL ORADEA, CONSILIUL JUDETEAN ARAD, CONSILIUL JUDETEAN BIHOR CNAIR			FUNCTIA / POSITION: COORDONATOR DE PROIECT / PROJECT MANAGER	NUME / NAME: ing. S. VEACESLAV	SEMNATURA / SIGNATURE: 	Titlu plansa / Drawing title: PLAN DE SITUATIE LAYOUT PLAN	REV./ REV.: /	DATA/ DATE: /	DETALII REVIZIE / REVISION DETAILS: /	PROIECTAT / DESIGNER: /
	INVESTITIA / INVESTMENT: ACTUALIZARE/COMPLETARE/REVIZUIRE (S.F. + P.A.C. + P.O.E + P.T.E.) "DRUM EXPRES ARAD ORADEA" ACTUALIZATION/COMPLETION (S.F. + P.A.C. + P.O.E + P.T.E.) "EXPRESS ROAD ARAD ORADEA"			SEF PROIECT SPECIALITATE / TEAM LEADER: ing. C. TODERASCU	ing. C. TODERASCU						
   PROIECT CO-FINANȚAT DIN FONDUL DE COEZIUNE, PRIN PROGRAMUL OPERAȚIONAL INFRASTRUCTURĂ MARE / PROJECT CO-FINANCED FROM THE COHESION FUND, THROUGH THE LARGE INFRASTRUCTURE OPERATIONAL PROGRAM	FAZA PROIECTARE / DESIGN STAGE: PROIECT TEHNIC DE EXECUTIE / TECHNICAL PROJECT AND DETAIL DESIGN			PROIECTAT / DESIGNER: ing. C. TODERASCU	ing. C. TODERASCU		LUCRARI DE DRUM / ROAD WORKS	/	/	/	/
	Contract / Contract: 14724/01.07.2021	Data / Date: 11.2023	Scara / Scale: 1:1000	VERIFICAT / INTERNAL CHECKER: ing. N. GISCA	ing. N. GISCA						






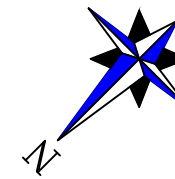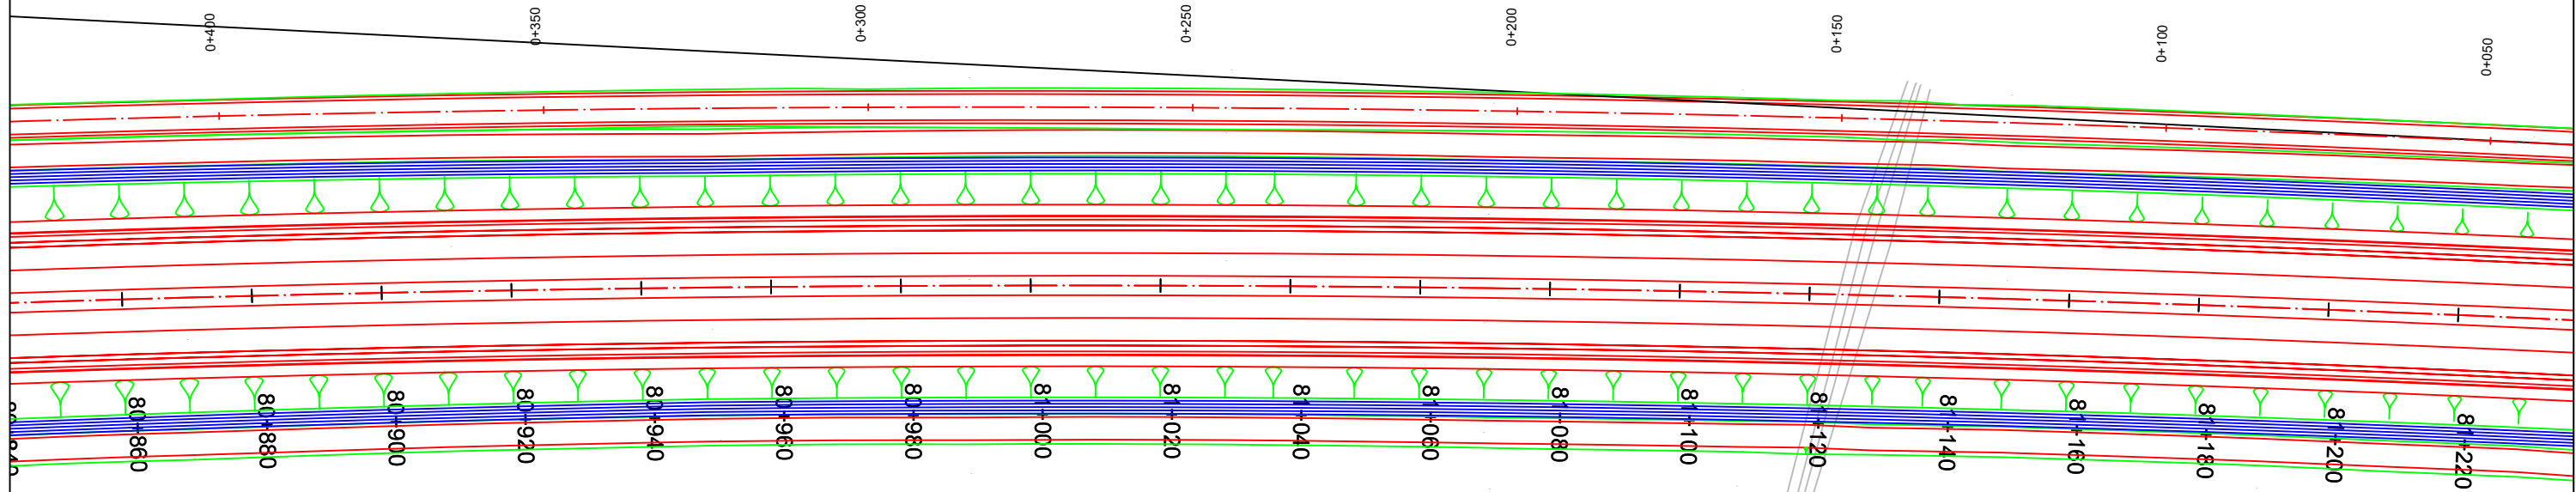


PLAN DE SITUATIE / LAYOUT PLAN

Scara / Scale: 1:1000

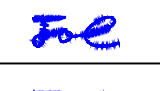


← ORADEA







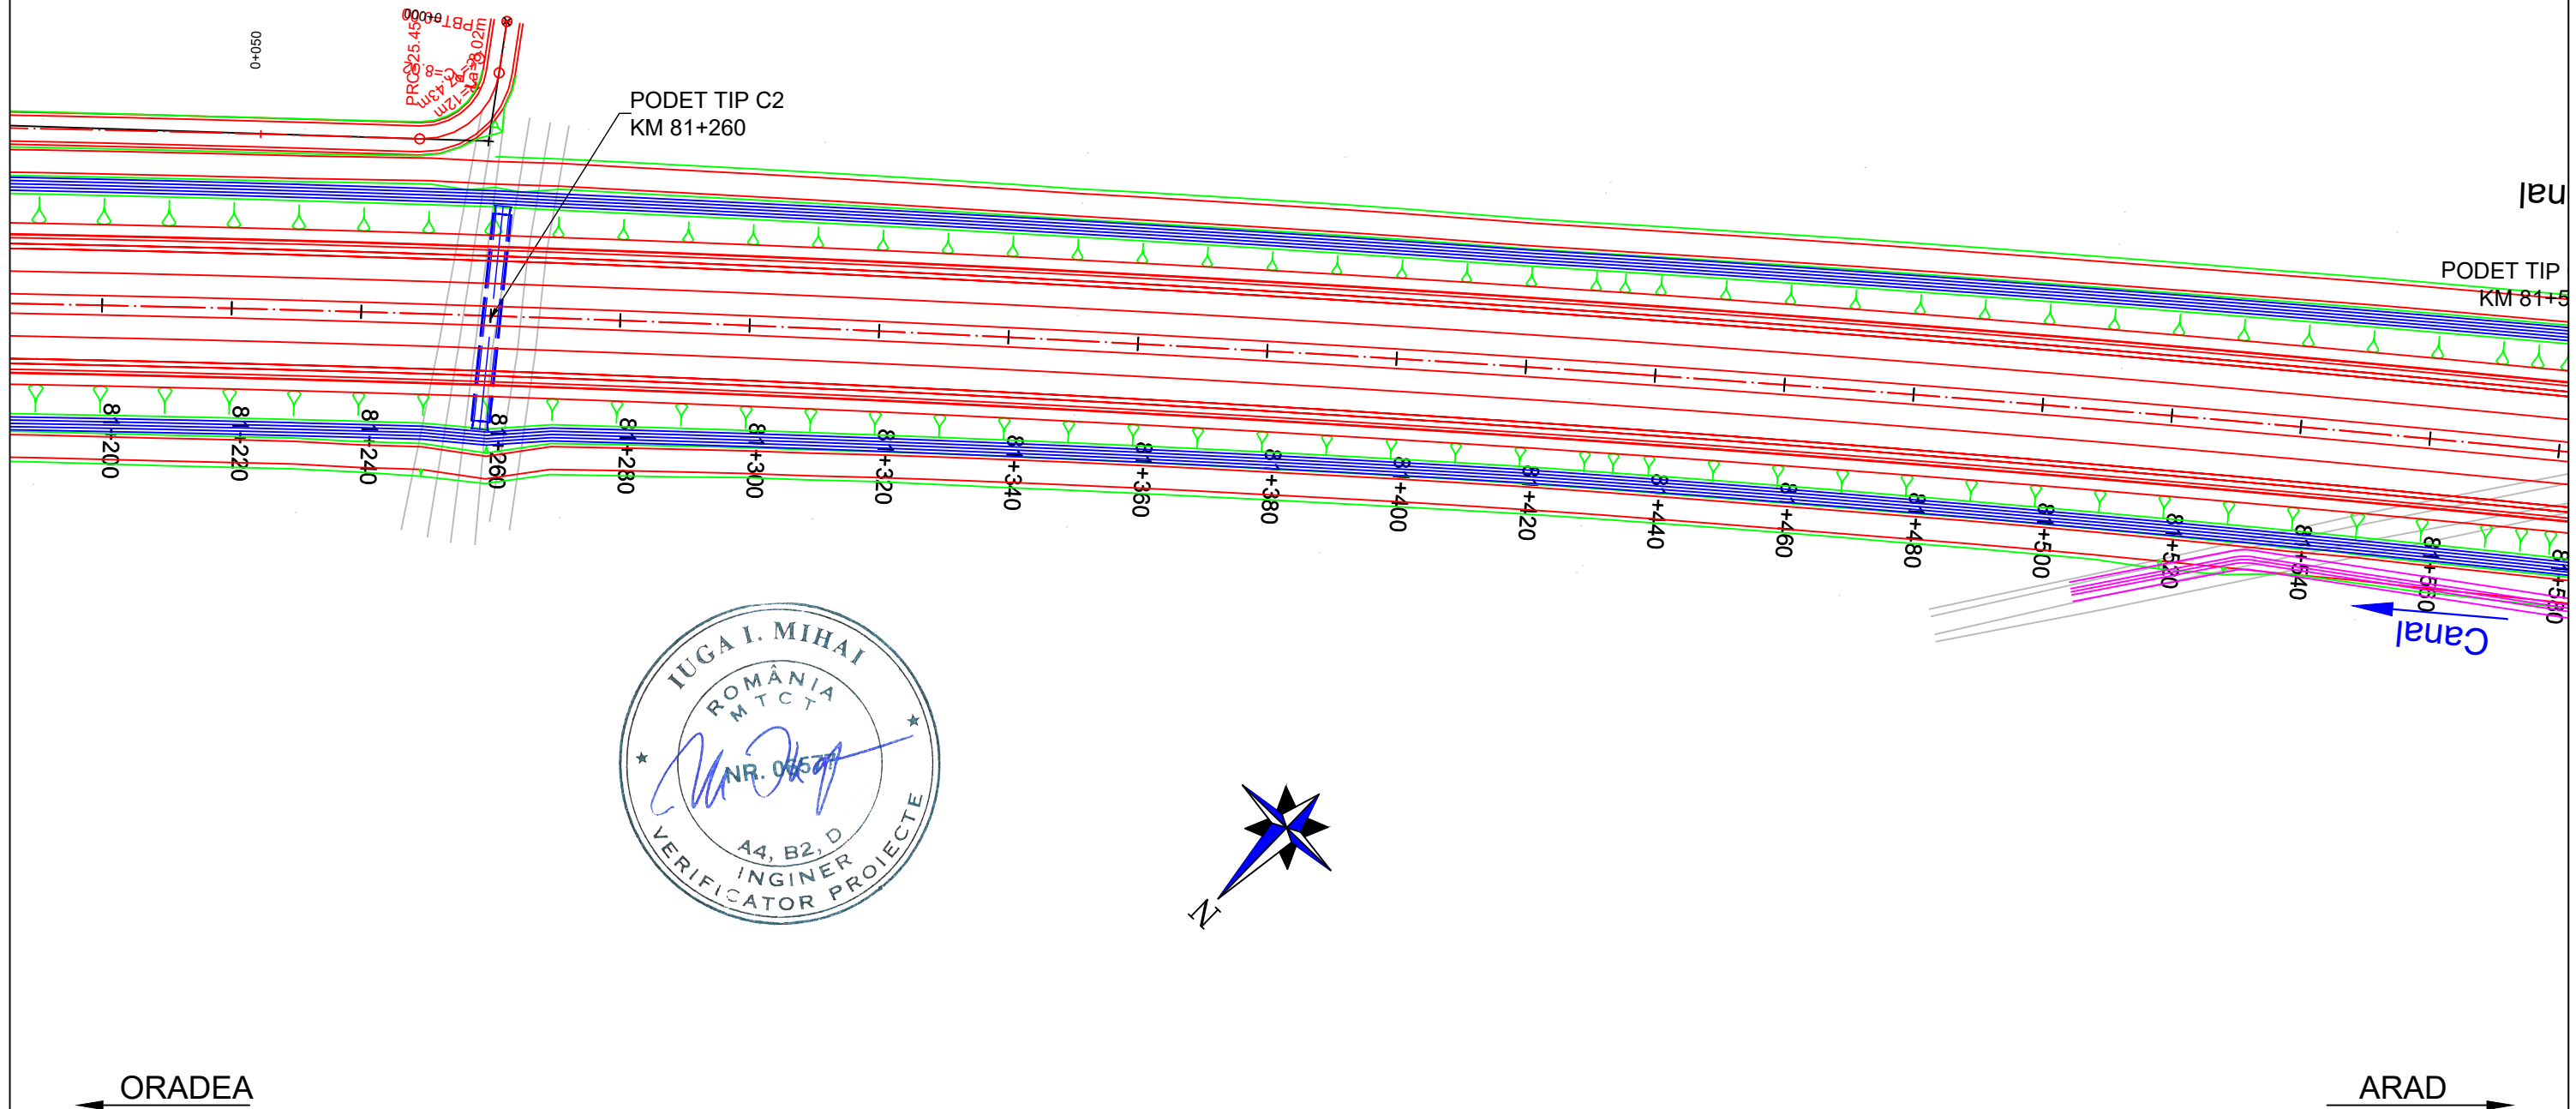

→ ARAD

PROIECTANT / DESIGNER: S.C. CONSITRANS S.R.L. 	BENEFICIAR / BENEFICIARY: MUNICIPIUL ARAD, MUNICIPIUL ORADEA, CONSILIUL JUDETEAN ARAD, CONSILIUL JUDETEAN BIHOR CNAIR			FUNCTIA / POSITION: COORDONATOR DE PROIECT / PROJECT MANAGER	NUME / NAME: ing. S. VEACESLAV	SEMNATURA / SIGNATURE: 	Titlu plansa / Drawing title: PLAN DE SITUATIE LAYOUT PLAN	REV./ REV.: 	DATA/ DATE: 	DETALII REVIZIE / REVISION DETAILS: 	PROIECTAT / DESIGNER:
	INVESTITIA / INVESTMENT: ACTUALIZARE/COMPLETARE/REVIZUIRE (S.F. + P.A.C. + P.O.E + P.T.E.) "DRUM EXPRES ARAD ORADEA" ACTUALIZATION/COMPLETION (S.F. + P.A.C. + P.O.E + P.T.E.) "EXPRESS ROAD ARAD ORADEA"			SEF PROIECT SPECIALITATE / TEAM LEADER: ing. C. TODERASCU							
   PROIECT CO-FINANATAT DIN FONDUL DE COEZIUNE, PRIN PROGRAMUL OPERATIONAL INFRASTRUCTURA MARE / PROJECT CO-FINANCED FROM THE COHESION FUND, THROUGH THE LARGE INFRASTRUCTURE OPERATIONAL PROGRAM	FAZA PROIECTARE / DESIGN STAGE: PROIECT TEHNIC DE EXECUTIE / TECHNICAL PROJECT AND DETAIL DESIGN			PROIECTAT / DESIGNER: ing. C. TODERASCU		LUCRARI DE DRUM / ROAD WORKS	Cod plansa / Drawing code: CST-0121-PT-3-DX-01-PS-023-R00				
	Contract /Contract: 14724/01.07.2021 Project /Project no.: 001/2021	Data / Date: 11.2023	Scara /Scale: 1:1000	VERIFICAT / INTERNAL CHECKER: ing. N. GISCA							

PLAN DE SITUATIE / LAYOUT PLAN


Scara / Scale: 1:1000









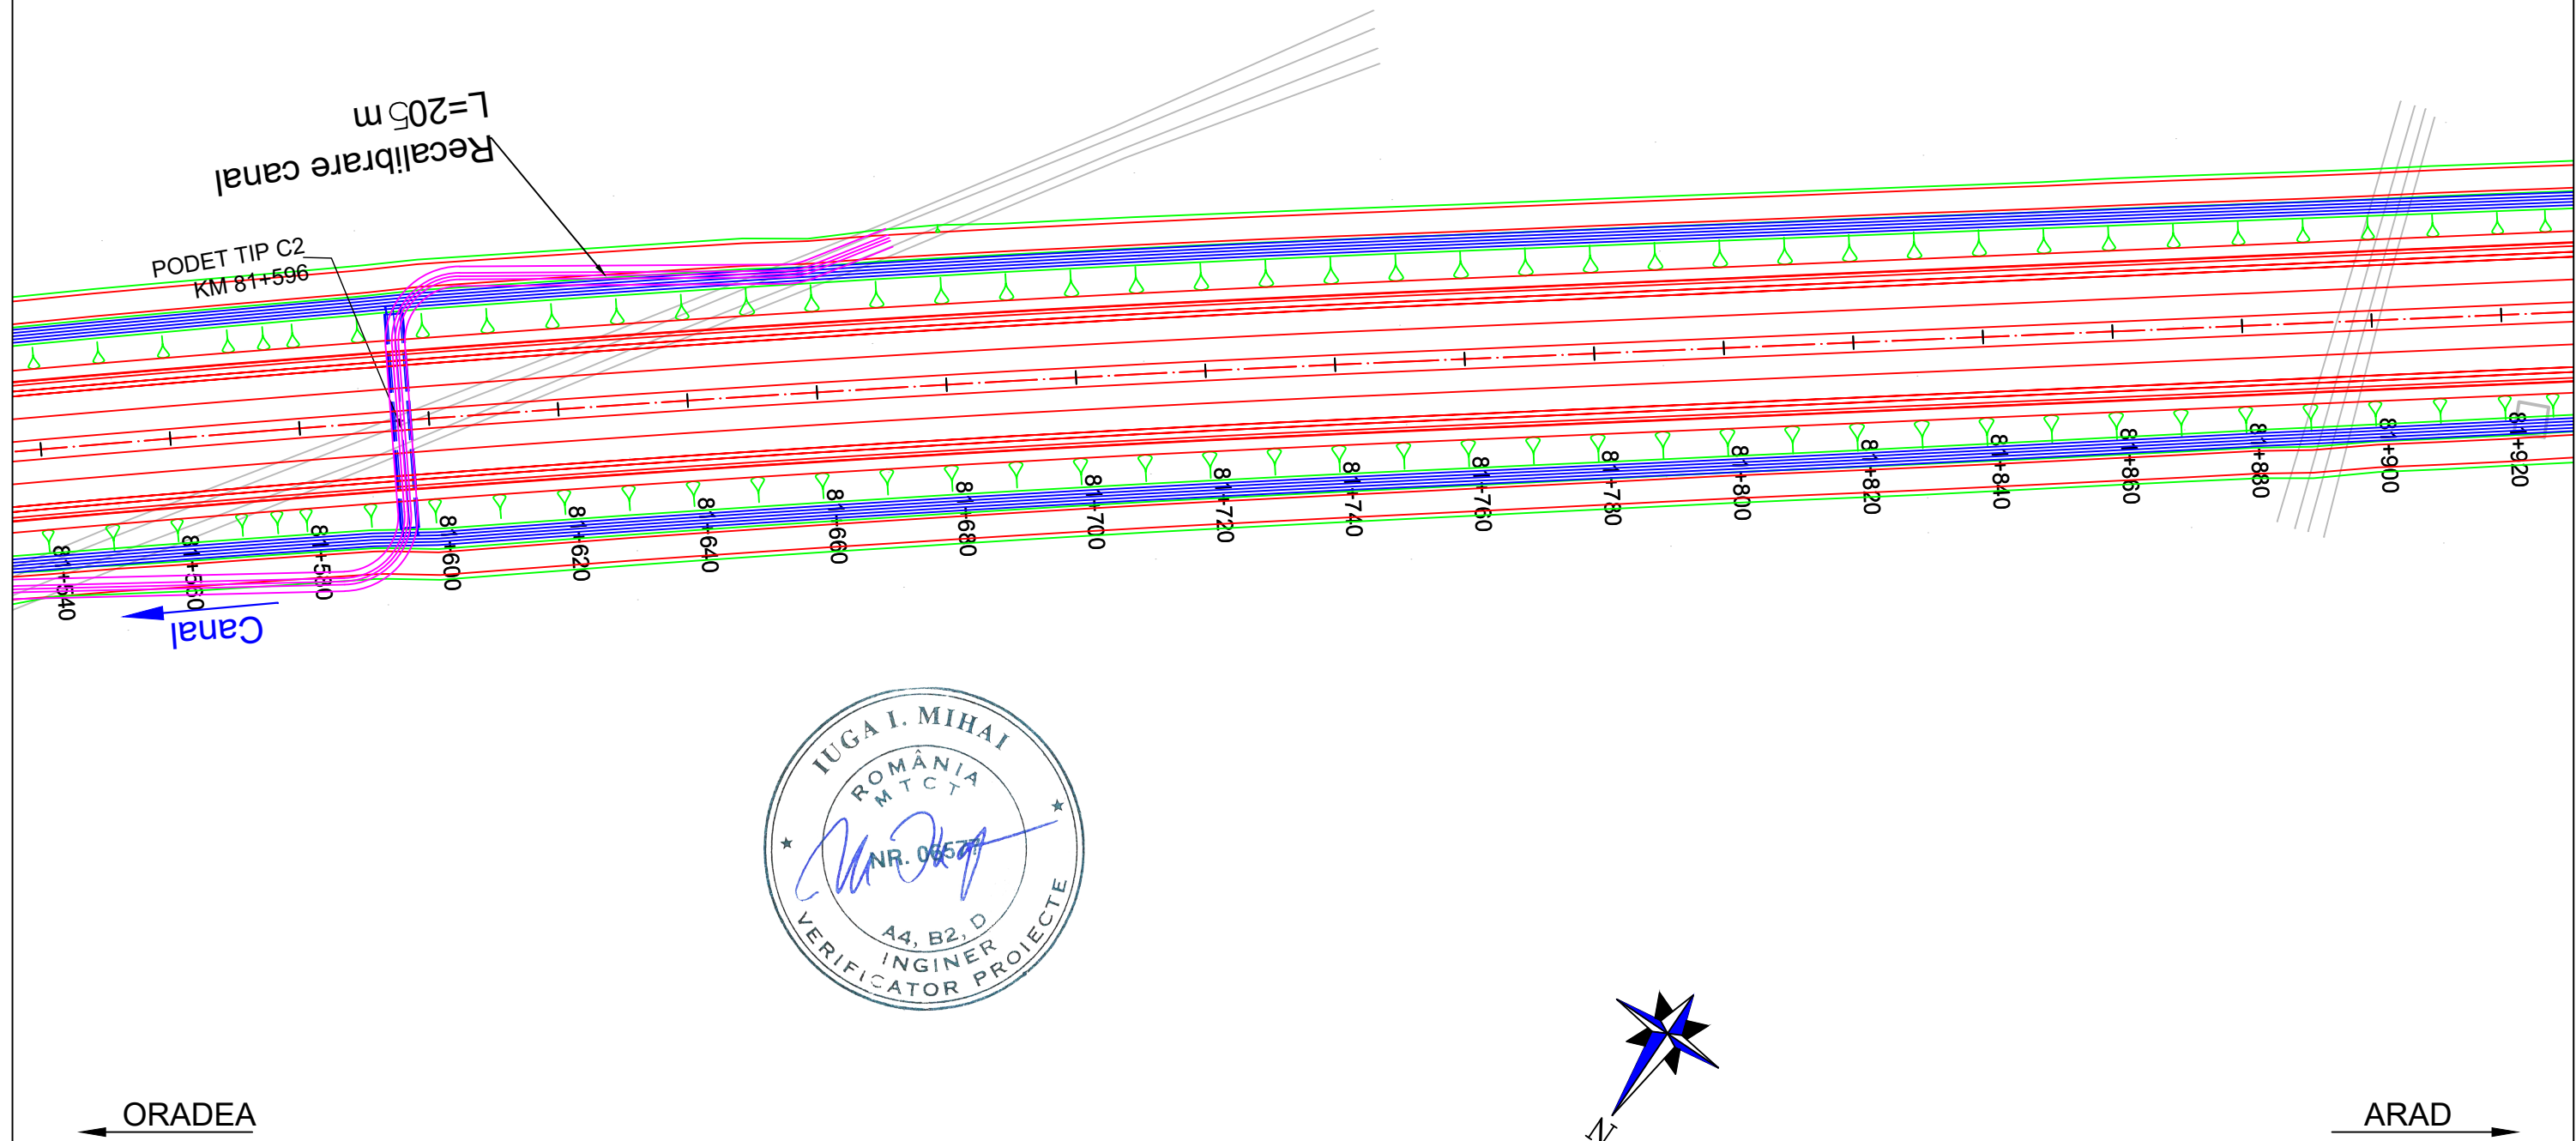

PROIECTANT / DESIGNER: S.C. CONSTRANS S.R.L. 	BENEFICIAR / BENEFICIARY: MUNICIPIUL ARAD, MUNICIPIUL ORADEA, CONSILIUL JUDETEAN ARAD, CONSILIUL JUDETEAN BIHOR CNAIR			FUNCTIA / POSITION: COORDONATOR DE PROIECT / PROJECT MANAGER	NUME / NAME: ing. S. VEACESLAV	SEMNETURA / SIGNATURE: 	Titlu plansa / Drawing title: PLAN DE SITUATIE LAYOUT PLAN	REV./REV.:	DATA/DATE:	DETALII REVIZIE / REVISION DETAILS:	PROIECTAT / DESIGNER:
	INVESTITIA / INVESTMENT: ACTUALIZARE/COMPLETARE/REVIZUIRE (S.F. + P.A.C. + P.O.E. + P.T.E.) "DRUM EXPRES ARAD ORADEA" ACTUALIZATION/COMPLETION (S.F. + P.A.C. + P.O.E. + P.T.E.) "EXPRESS ROAD ARAD ORADEA"			SEF PROIECT SPECIALITATE / TEAM LEADER: ing. C. TODERASCU		LUCRARI DE DRUM / ROAD WORKS					
FAZA PROIECTARE / DESIGN STAGE: PROIECT TEHNIC DE EXECUTIE / TECHNICAL PROJECT AND DETAIL DESIGN			PROIECTAT / DESIGNER: ing. C. TODERASCU		Cod plansa / Drawing code: CST-0121-PT-3-DX-01-PS-024-R00						
   PROIECT CO-FINANATAT DIN FONDUL DE COEZIUNE, PRIN PROGRAMUL OPERATIONAL INFRASTRUCTURA MARE / PROJECT CO-FINANCED FROM THE COHESION FUND, THROUGH THE LARGE INFRASTRUCTURE OPERATIONAL PROGRAM			Contract / Contract: 14724/01.07.2021 Project / Project no.: 001/2021	Data / Date: 11.2023	Scara / Scale: 1:1000	VERIFICAT / INTERNAL CHECKER: ing. N. GISCA					

PLAN DE SITUATIE / LAYOUT PLAN


Scara / Scale: 1:1000







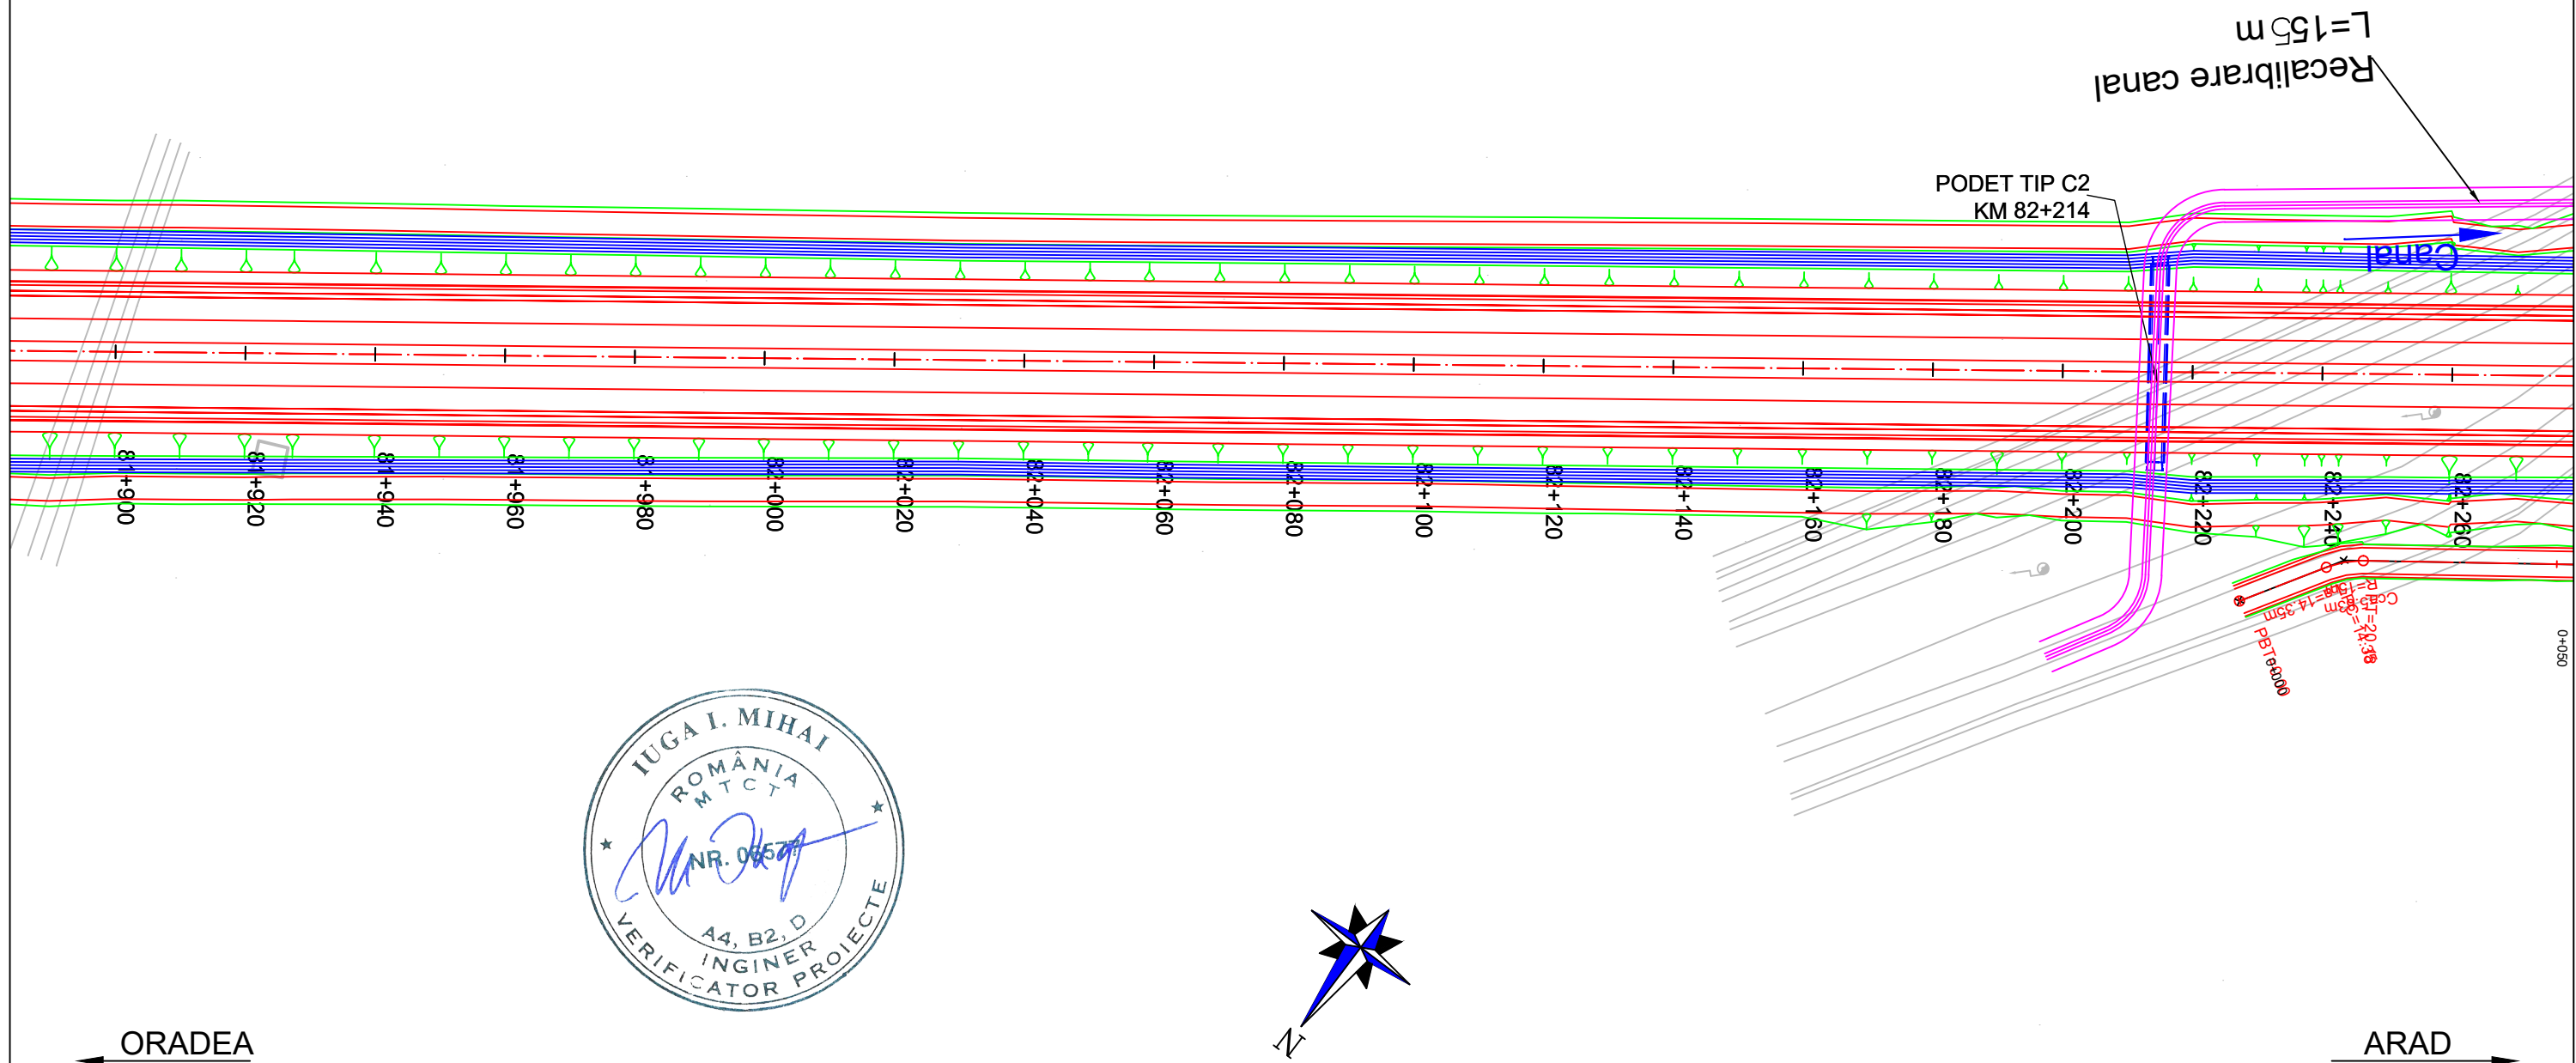

PROIECTANT / DESIGNER: S.C. CONSITRANS S.R.L. 	BENEFICIAR / BENEFICIARY: MUNICIPIUL ARAD, MUNICIPIUL ORADEA, CONSILIUL JUDETEAN ARAD, CONSILIUL JUDETEAN BIHOR CNAIR			FUNCTIA / POSITION: COORDONATOR DE PROIECT / PROJECT MANAGER	NUME / NAME: ing. S. VEACESLAV	SEMNATURA / SIGNATURE: 	Titlu plansa / Drawing title: PLAN DE SITUATIE LAYOUT PLAN	REV./ REV. 	DATA/ DATE: 	DETALII REVIZIE / REVISION DETAILS: 	PROIECTAT / DESIGNER:
	INVESTITIA / INVESTMENT: ACTUALIZARE/COMPLETARE/REVIZUIRE (S.F. + P.A.C. + P.O.E + P.T.E.) "DRUM EXPRES ARAD ORADEA" ACTUALIZATION/COMPLETION (S.F. + P.A.C. + P.O.E + P.T.E.) "EXPRESS ROAD ARAD ORADEA"			SEF PROIECT SPECIALITATE / TEAM LEADER: ing. C. TODERASCU							
   UNIUNEA EUROPEANA GOVERNUL ROMÂNIEI Instrumente Structurale 2014-2020 PROIECT CO-FINANȚAT DIN FONDUL DE COEZIUNE, PRIN PROGRAMUL OPERAȚIONAL INFRASTRUCTURĂ MARE / PROJECT CO-FINANCED FROM THE COHESION FUND, THROUGH THE LARGE INFRASTRUCTURE OPERATIONAL PROGRAM	FAZA PROIECTARE / DESIGN STAGE: PROIECT TEHNIC DE EXECUTIE / TECHNICAL PROJECT AND DETAIL DESIGN			PROIECTAT / DESIGNER: ing. C. TODERASCU		LUCRARI DE DRUM / ROAD WORKS	Cod plansa / Drawing code: CST-0121-PT-3-DX-01-PS-025-R00				
	Contract /Contract: 14724/01.07.2021 Proiect /Project no.: 001/2021	Data / Date: 11.2023	Scara /Scale: 1:1000	VERIFICAT / INTERNAL CHECKER: ing. N. GISCA							

PLAN DE SITUATIE / LAYOUT PLAN



Scara / Scale: 1:1000



PROIECTANT / DESIGNER: S.C. CONSITRANS S.R.L. 	BENEFICIAR / BENEFICIARY: MUNICIPIUL ARAD, MUNICIPIUL ORADEA, CONSILIUL JUDETEAN ARAD, CONSILIUL JUDETEAN BIHOR CNAIR			FUNCTIA / POSITION: COORDONATOR DE PROIECT / PROJECT MANAGER	NUME / NAME: ing. S. VEACESLAV	SEMNATURA / SIGNATURE: 	Titlu plansa / Drawing title: PLAN DE SITUATIE LAYOUT PLAN	REV/ REV.:	DATA/ DATE:	DETALII REVIZIE / REVISION DETAILS:	PROIECTAT / DESIGNER:
	INVESTITIA / INVESTMENT: ACTUALIZARE/COMPLETARE/REVIZUIRE (S.F. + P.A.C. + P.O.E + P.T.E.) "DRUM EXPRES ARAD ORADEA" ACTUALIZATION/COMPLETION (S.F. + P.A.C. + P.O.E + P.T.E.) "EXPRESS ROAD ARAD ORADEA"			SEF PROIECT SPECIALITATE / TEAM LEADER: ing. C. TODERASCU		LUCRARI DE DRUM / ROAD WORKS		Cod plansa / Drawing code: CST-0121-PT-3-DX-01-PS-026-R00			
FAZA PROIECTARE / DESIGN STAGE: PROIECT TEHNIC DE EXECUTIE / TECHNICAL PROJECT AND DETAIL DESIGN			PROIECTAT / DESIGNER: ing. C. TODERASCU								
			Contract / Contract: 14724/01.07.2021	Data / Date: 11.2023	Scara / Scale: 1:1000	VERIFICAT / INTERNAL CHECKER: ing. N. GISCA					

PLAN DE SITUATIE / LAYOUT PLAN


Scara / Scale: 1:1000

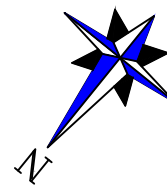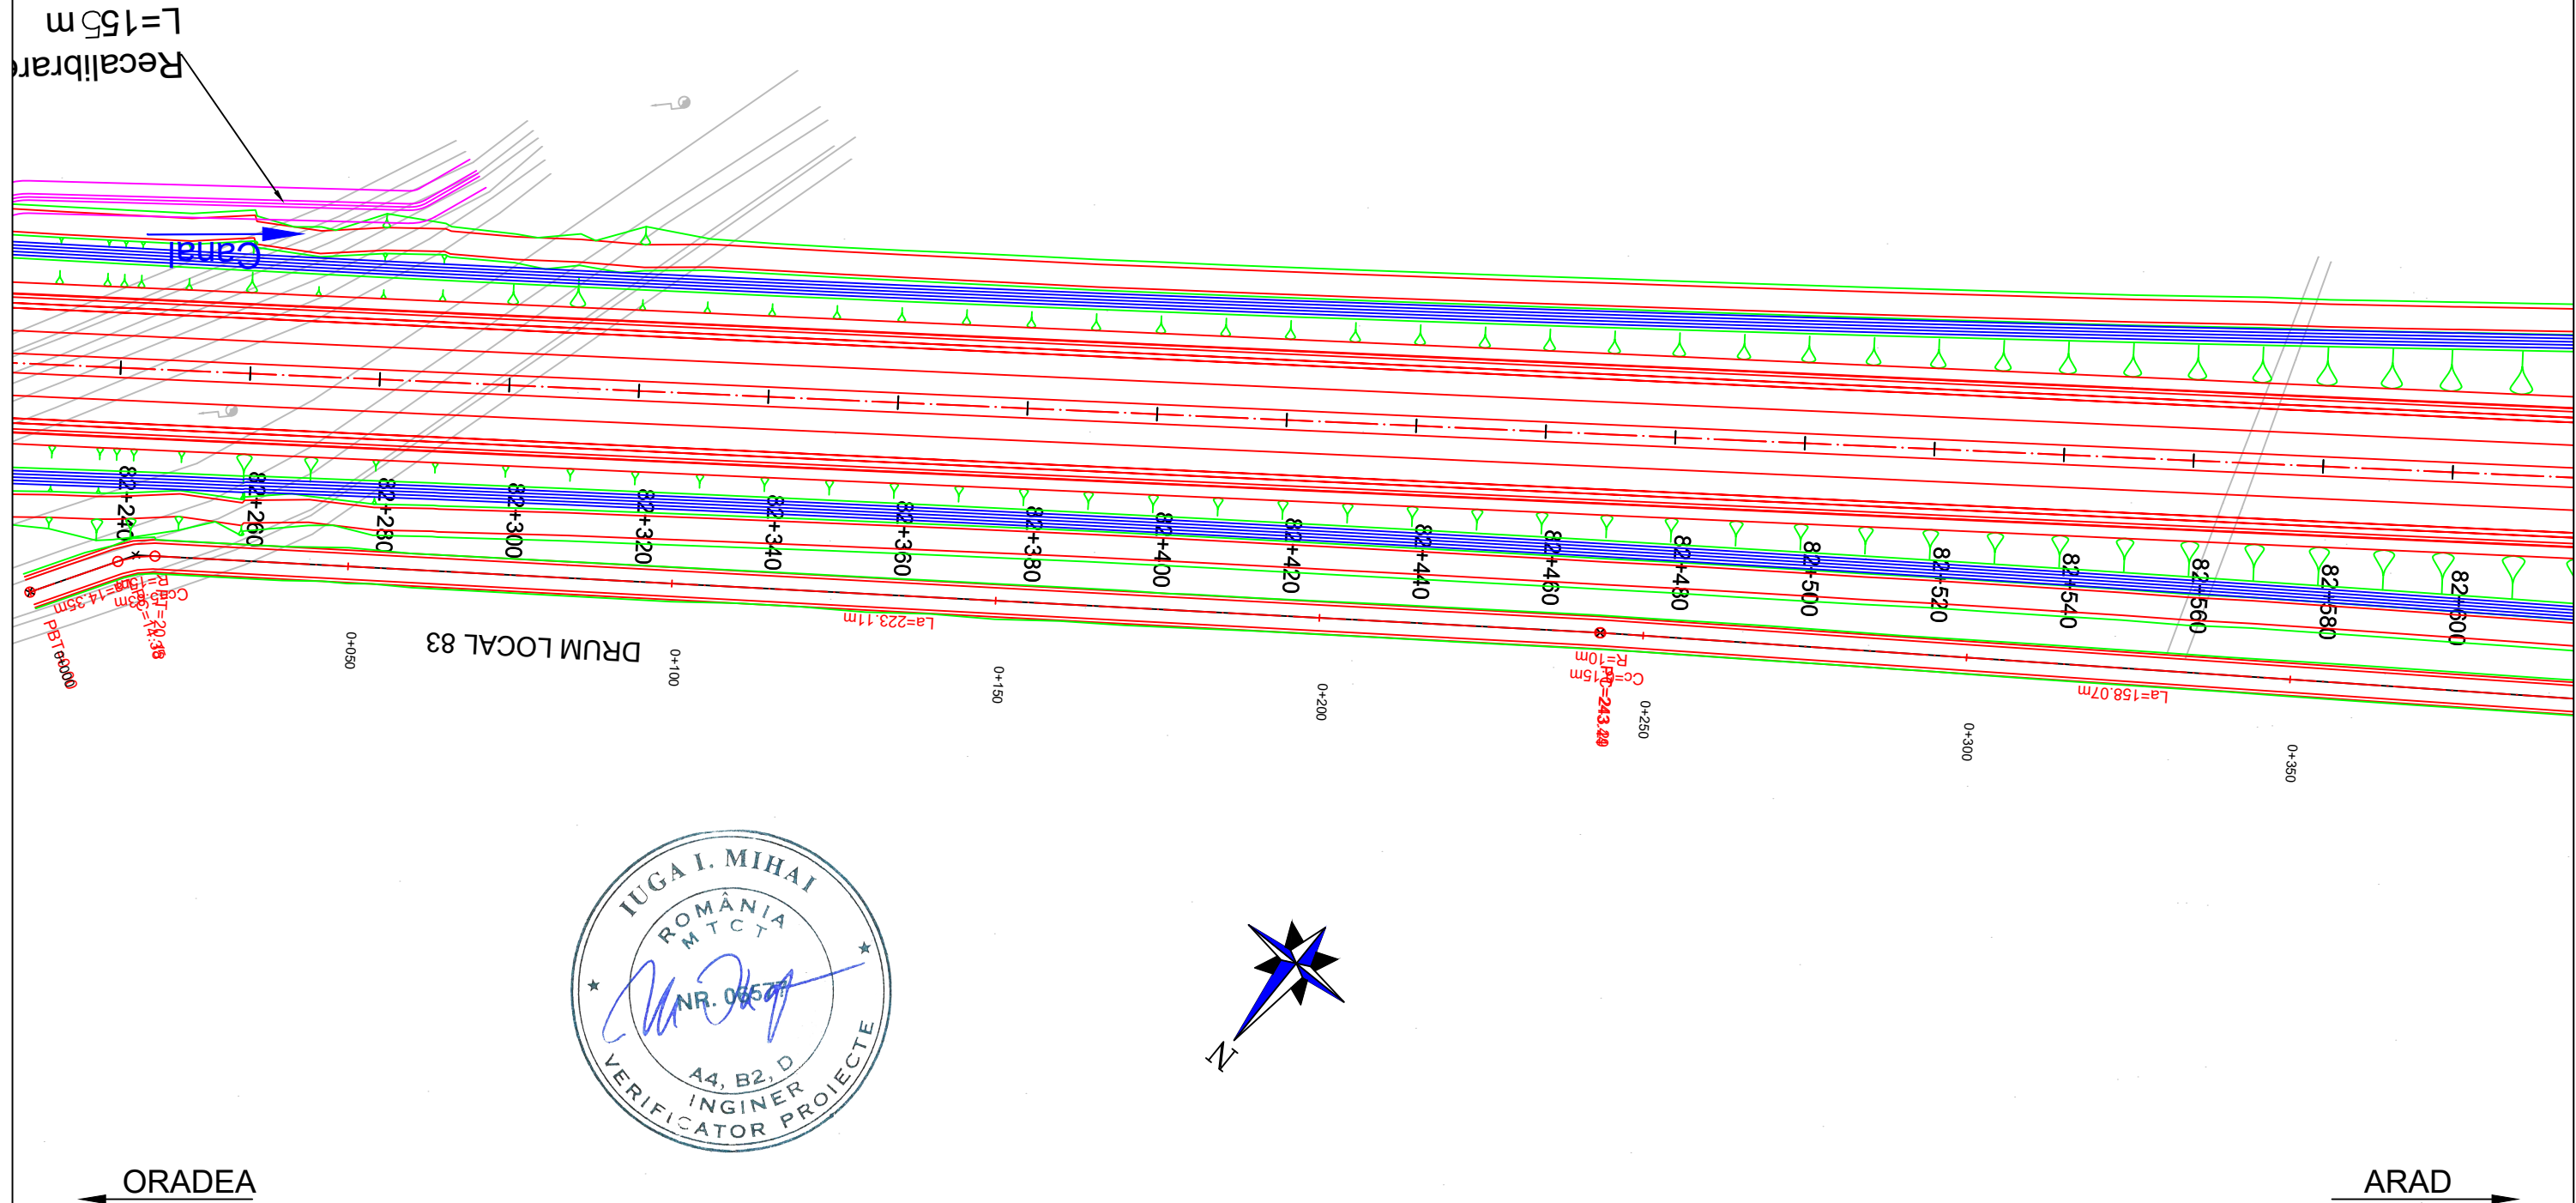







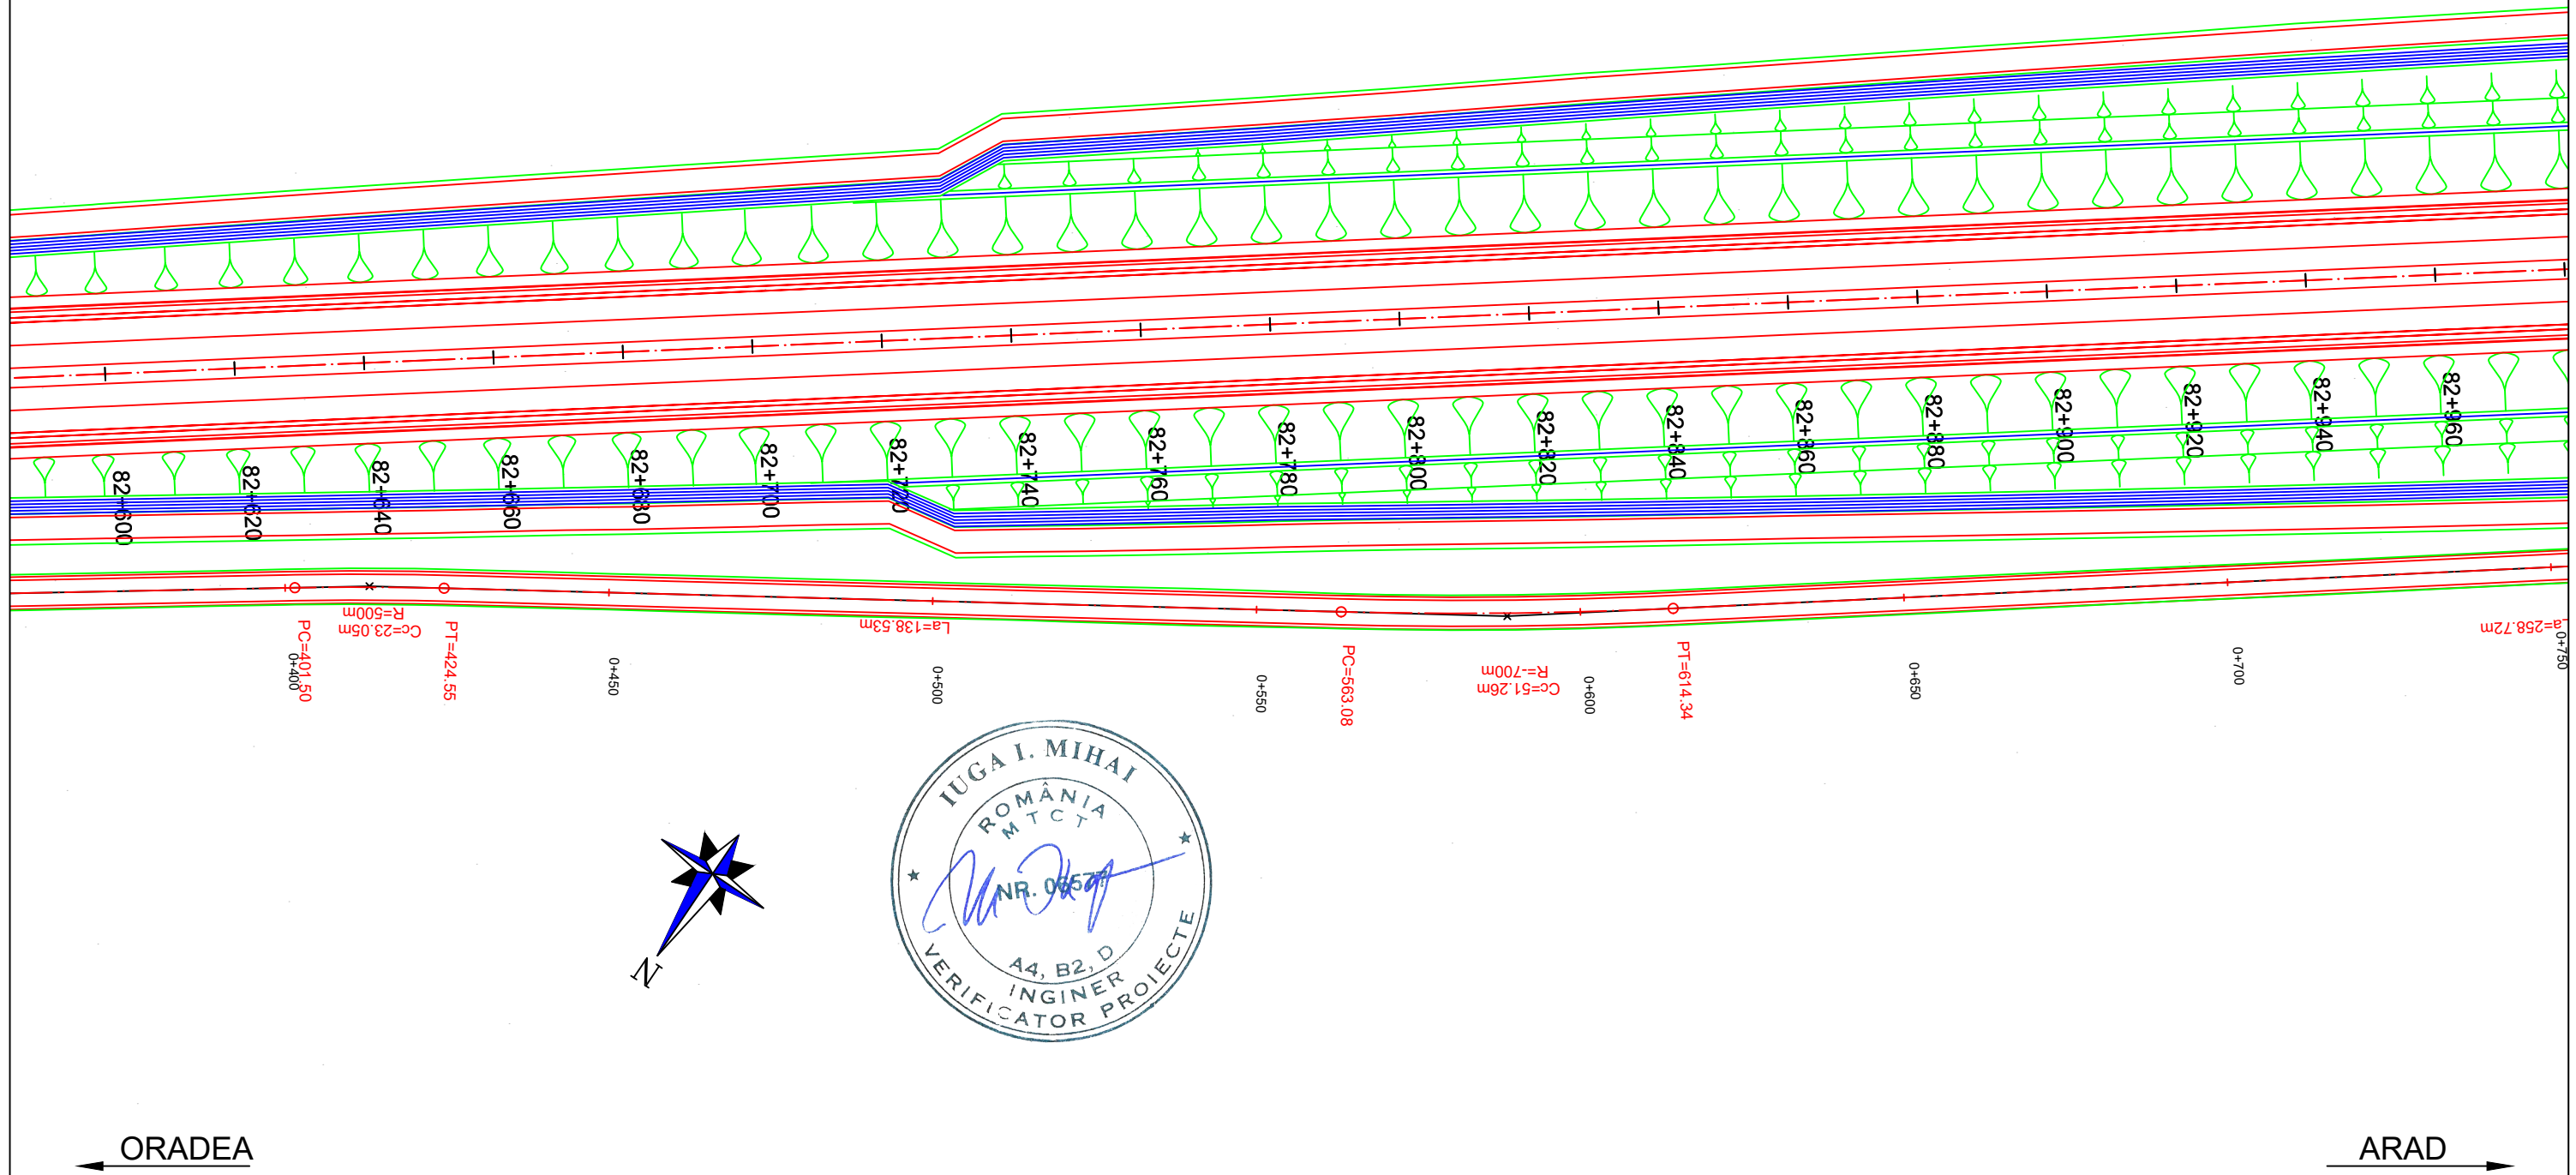

PROIECTANT / DESIGNER: S.C. CONSITRANS S.R.L.	BENEFICIAR / BENEFICIARY: MUNICIPIUL ARAD, MUNICIPIUL ORADEA, CONSILIUL JUDETEAN ARAD, CONSILIUL JUDETEAN BIHOR CNAIR	FUNCTIA / POSITION: COORDONATOR DE PROIECT / PROJECT MANAGER	NUME / NAME: ing. S. VEACESLAV	SEMNTATURA / SIGNATURE: 	Titlu plansa / Drawing title: PLAN DE SITUATIE LAYOUT PLAN	REV/	DATA/	DETALII REVIZIE /	PROIECTAT /
						REV.	DATE:	REVISION DETAILS:	DESIGNER:
	INVESTITIA / INVESTMENT: ACTUALIZARE/COMPLETARE/REVIZUIRE (S.F. + P.A.C. + P.O.E + P.T.E.) "DRUM EXPRES ARAD ORADEA" ACTUALIZATION/COMPLETION (S.F. + P.A.C. + P.O.E + P.T.E.) "EXPRESS ROAD ARAD ORADEA"	SEF PROIECT SPECIALITATE / TEAM LEADER: ing. C. TODERASCU	ing. C. TODERASCU		LUCRARI DE DRUM / ROAD WORKS				
						FAZA PROIECTARE / DESIGN STAGE: PROIECT TEHNIC DE EXECUTIE / TECHNICAL PROJECT AND DETAIL DESIGN	PROIECTAT / DESIGNER: ing. C. TODERASCU		Cod plansa / Drawing code: CST-0121-PT-3-DX-01-PS-027-R00
Contract / Contract: 14724/01.07.2021 Project / Project no.: 001/2021		Data / Date: 11.2023	Scara / Scale: 1:1000	VERIFICAT / INTERNAL CHECKER: ing. N. GISCA					

PLAN DE SITUATIE / LAYOUT PLAN


Scara / Scale: 1:1000







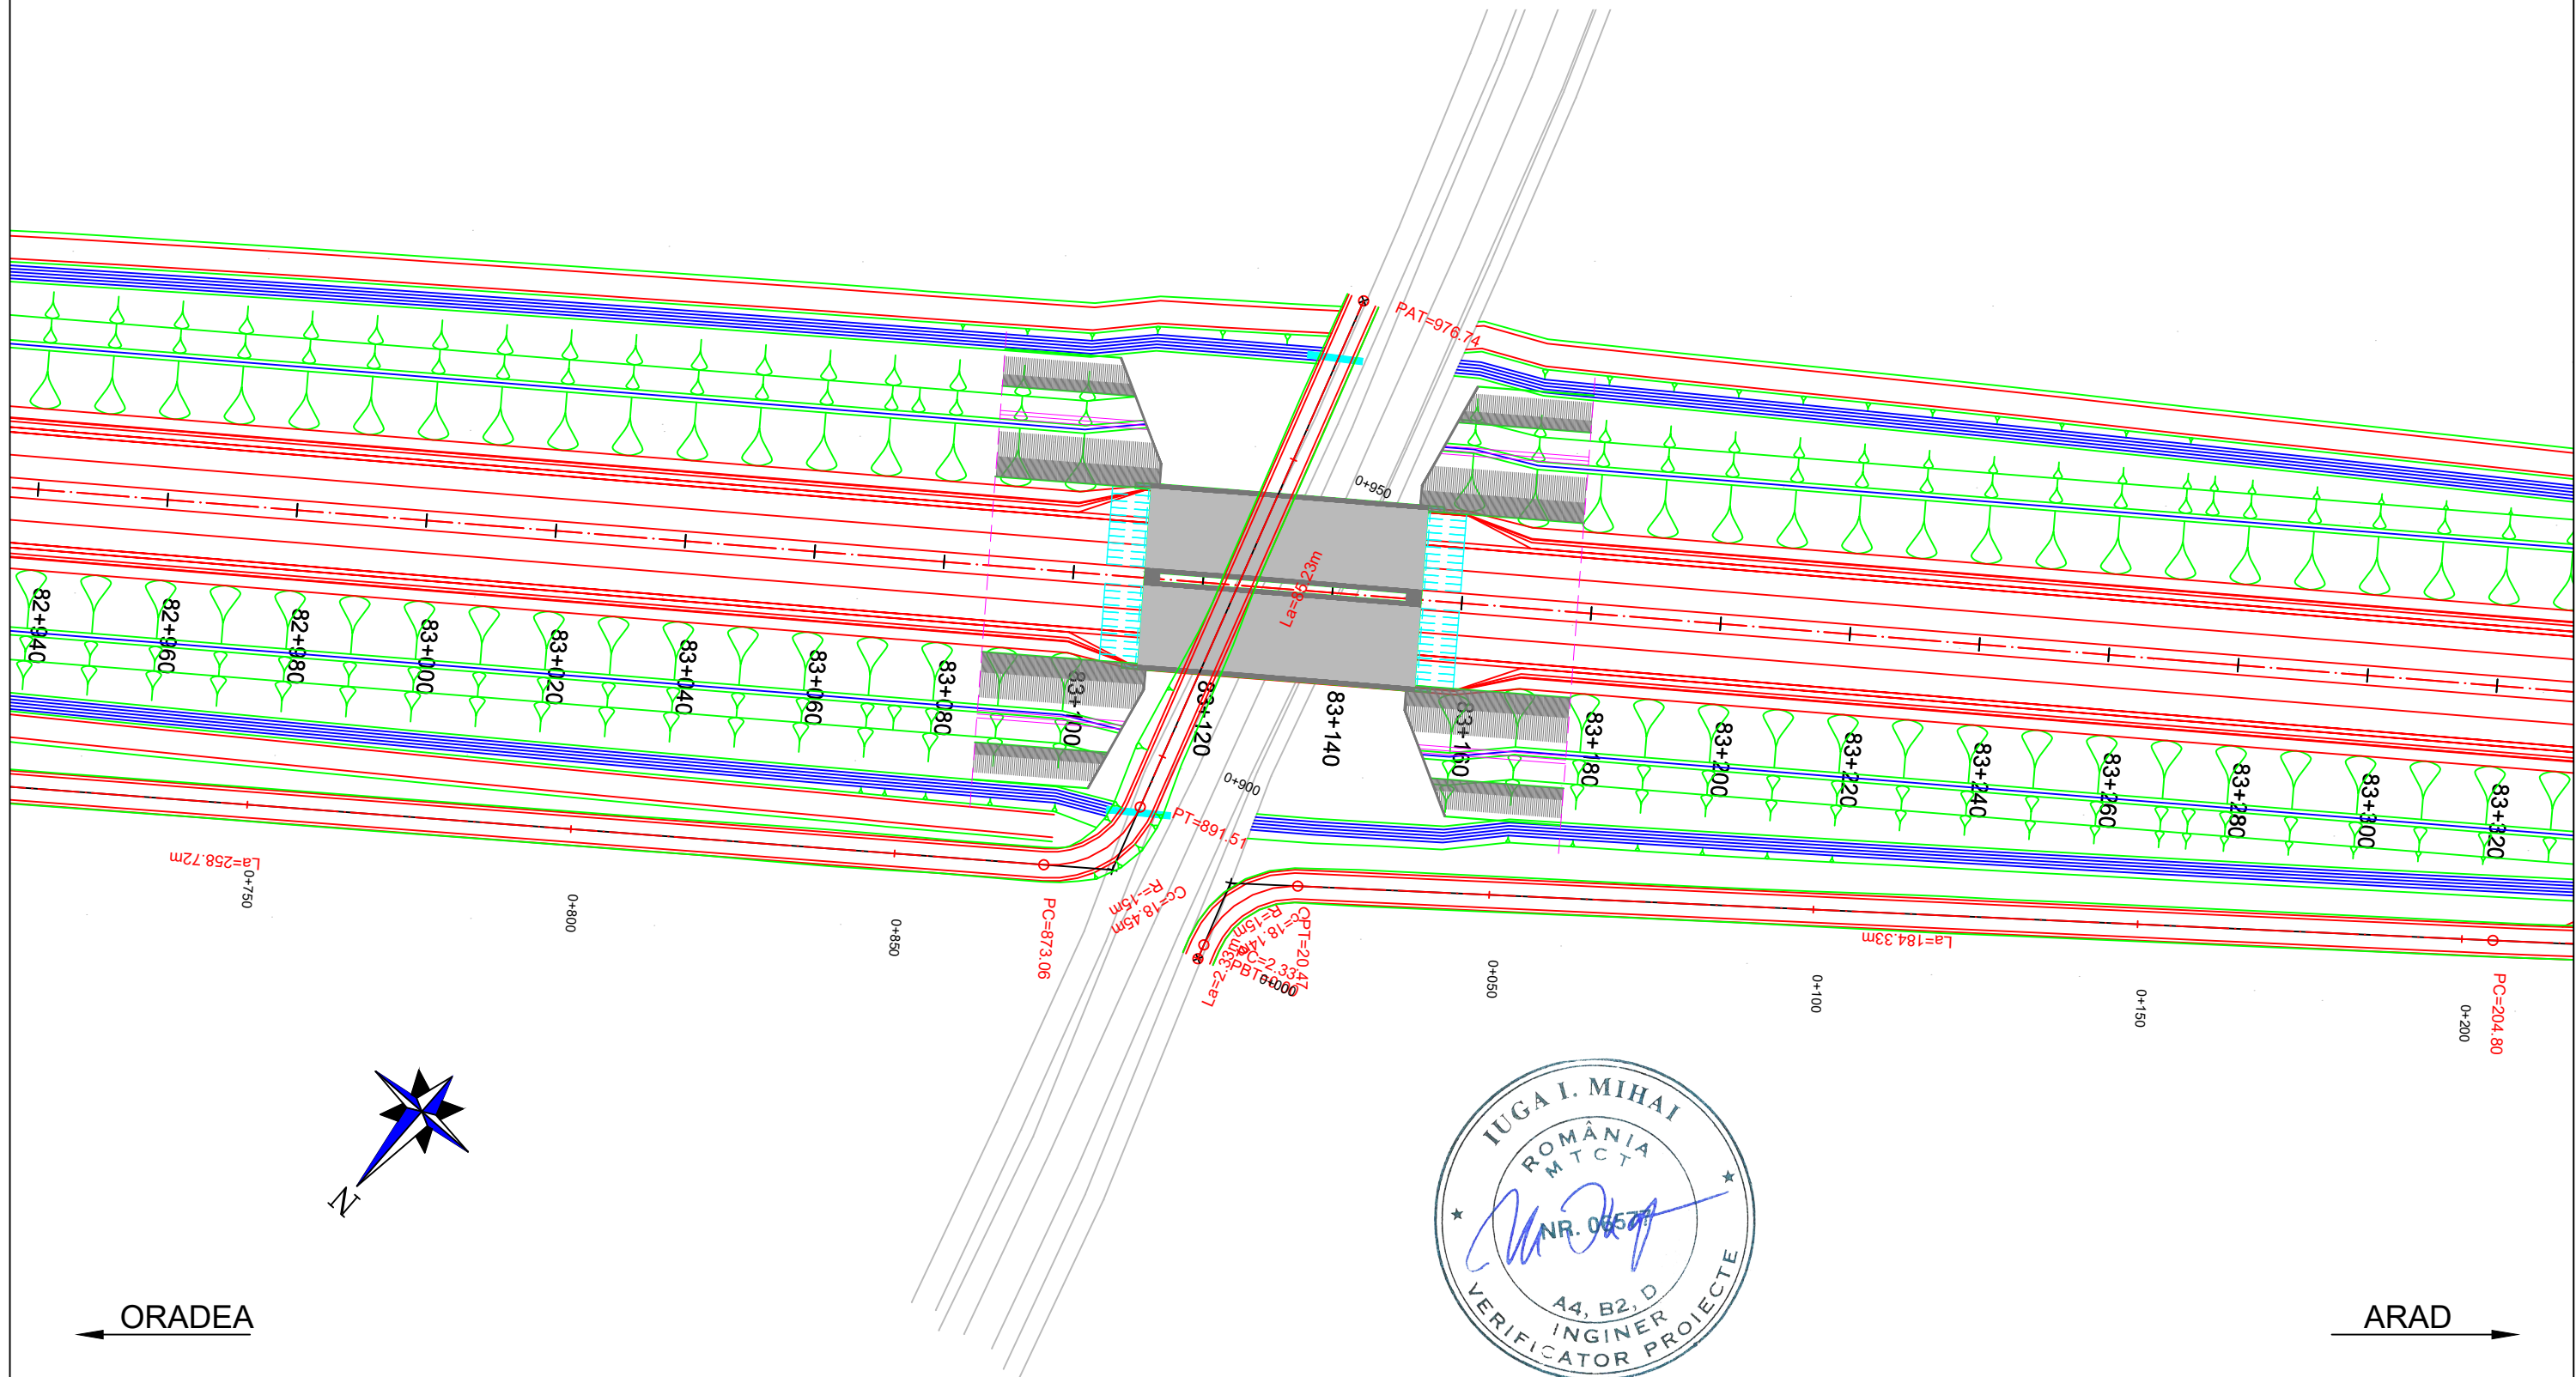


PROIECTANT / DESIGNER: S.C. CONSITRANS S.R.L. 	BENEFICIAR / BENEFICIARY: MUNICIPIUL ARAD, MUNICIPIUL ORADEA, CONSILIUL JUDETEAN ARAD, CONSILIUL JUDETEAN BIHOR CNAIR			FUNCTIA / POSITION: COORDONATOR DE PROIECT / PROJECT MANAGER	NUME / NAME: ing. S. VEACESLAV	SEMNTATURA / SIGNATURE: 	Titlu plansa / Drawing title: PLAN DE SITUATIE LAYOUT PLAN	REV/ REV.: 	DATA/ DATE: 	DETALII REVIZIE / REVISION DETAILS: 	PROIECTAT / DESIGNER:
	INVESTITIA / INVESTMENT: ACTUALIZARE/COMPLETARE/REVIZUIRE (S.F. + P.A.C. + P.O.E. + P.T.E.) "DRUM EXPRES ARAD ORADEA" ACTUALIZATION/COMPLETION (S.F. + P.A.C. + P.O.E. + P.T.E.) "EXPRESS ROAD ARAD ORADEA"			SEF PROIECT SPECIALITATE / TEAM LEADER: ing. C. TODERASCU							
   UNIUNEA EUROPEANA PROIECT CO-FINANATAT DIN FONDUL DE COEZIUNE, PRIN PROGRAMUL OPERATIONAL INFRASTRUCTURA MARE / PROJECT CO-FINANCED FROM THE COHESION FUND, THROUGH THE LARGE INFRASTRUCTURE OPERATIONAL PROGRAM	FAZA PROIECTARE / DESIGN STAGE: PROIECT TEHNIC DE EXECUTIE / TECHNICAL PROJECT AND DETAIL DESIGN			PROIECTAT / DESIGNER: ing. C. TODERASCU		LUCRARI DE DRUM / ROAD WORKS	Cod plansa / Drawing code: CST-0121-PT-3-DX-01-PS-028-R00				
	Contract / Contract: 14724/01.07.2021 Proiect / Project no.: 001/2021	Data / Date: 11.2023	Scara / Scale: 1:1000	VERIFICAT / INTERNAL CHECKER: ing. N. GISCA							

PLAN DE SITUATIE / LAYOUT PLAN


Scara / Scale: 1:1000







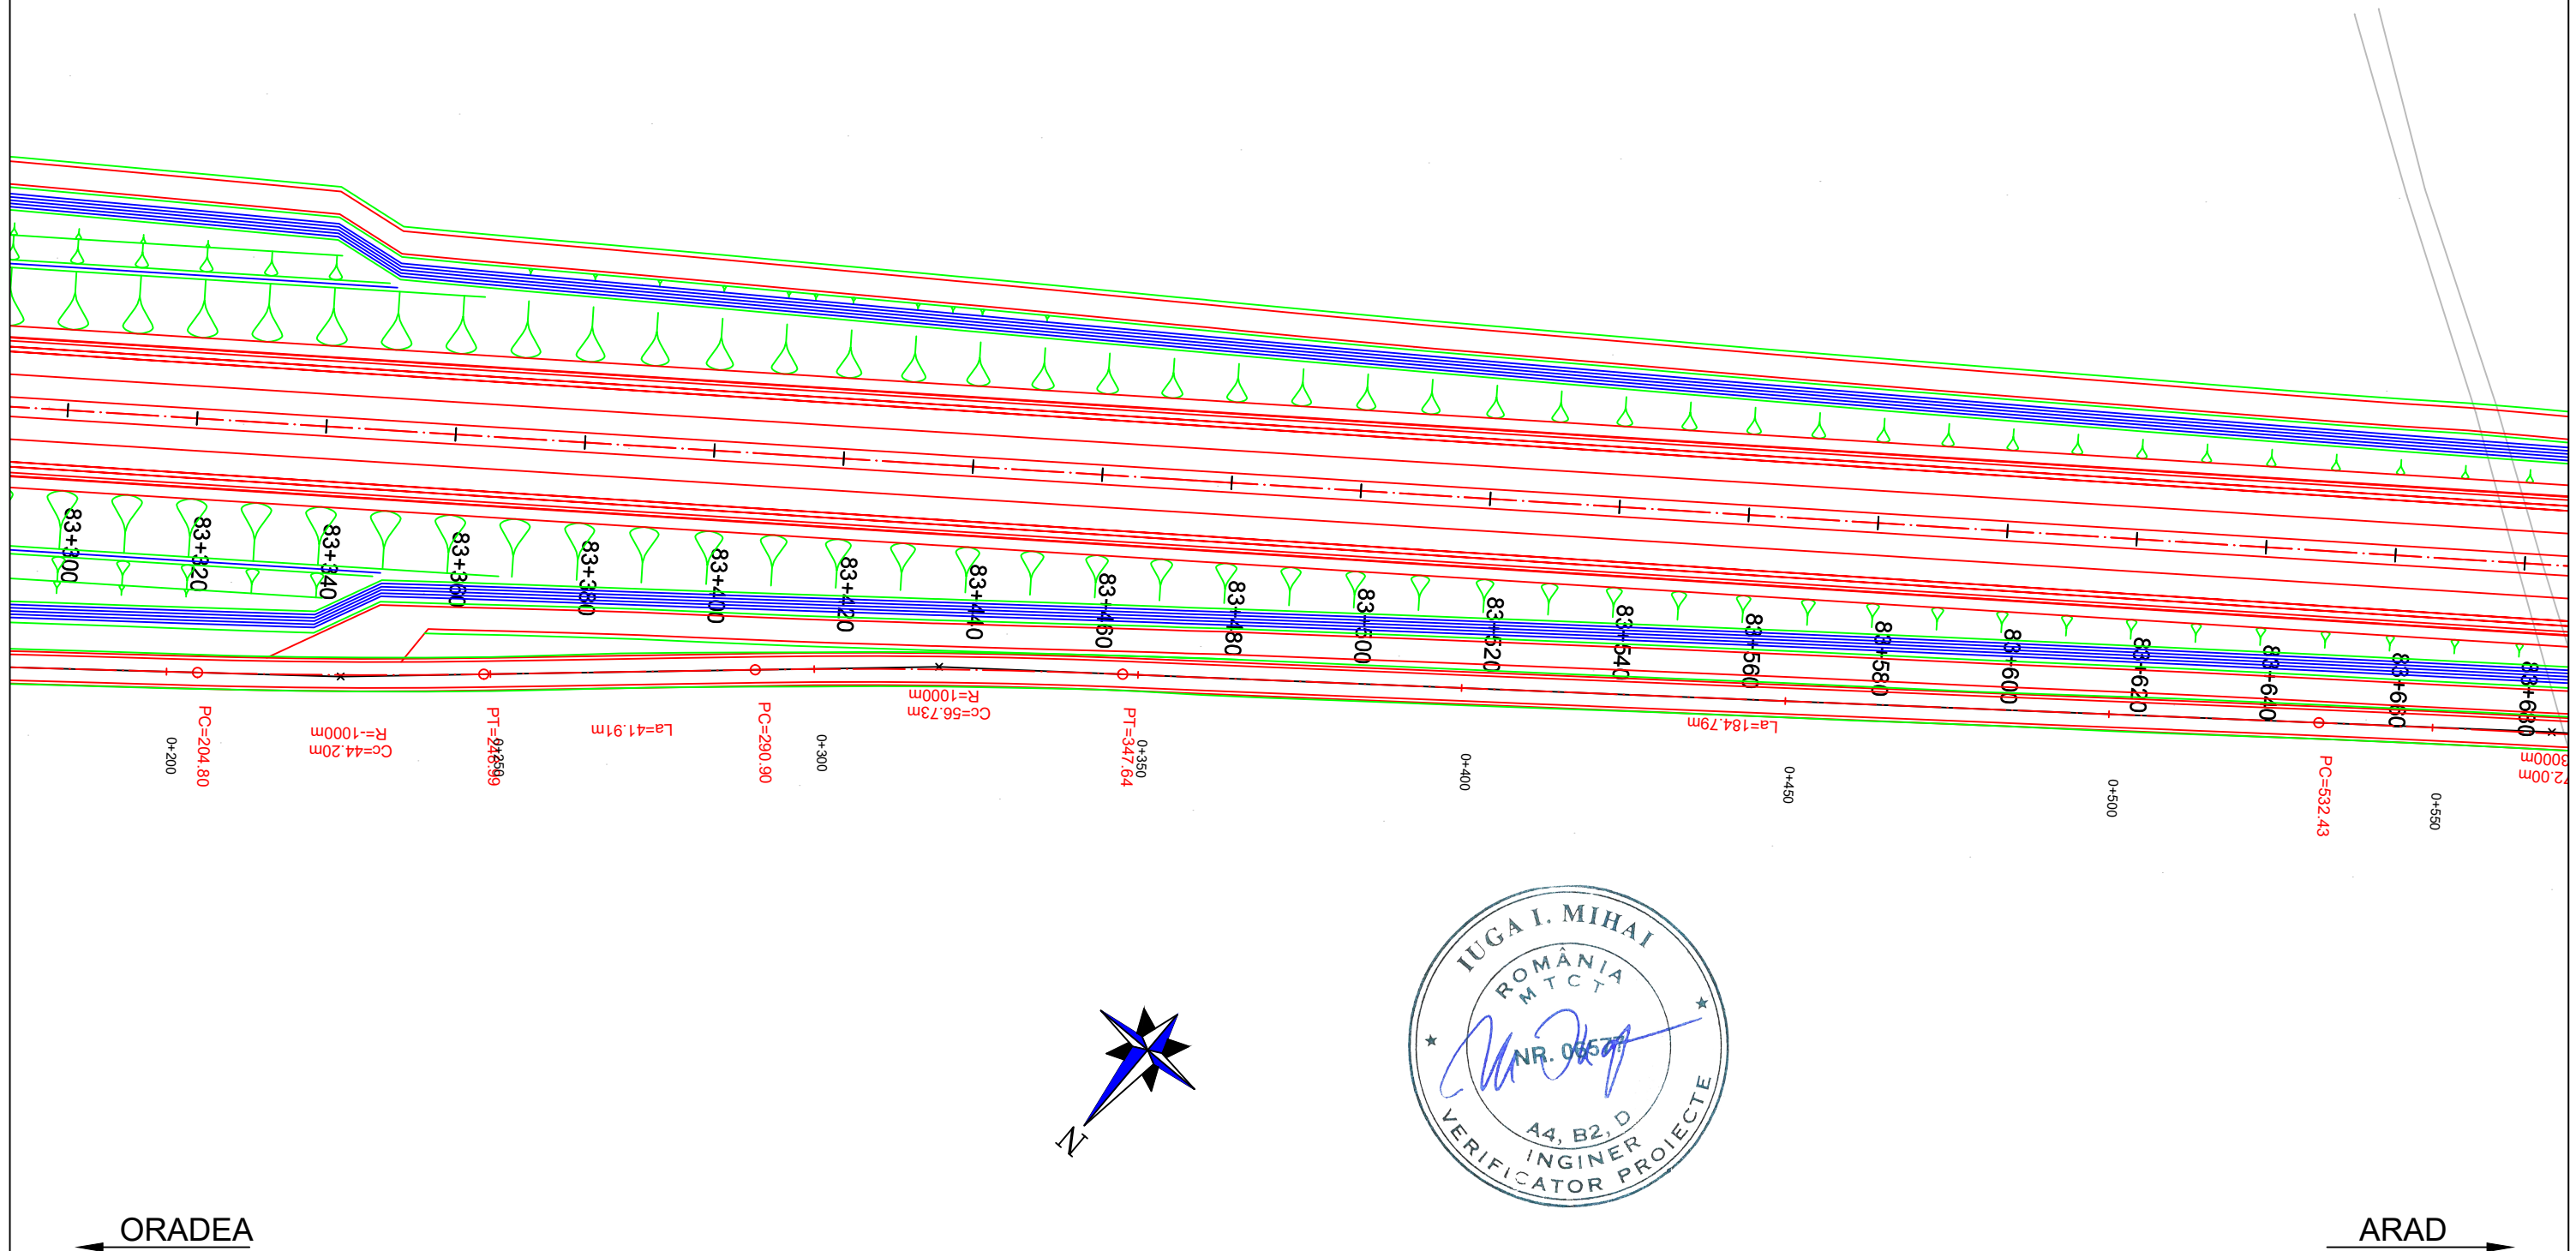

PROIECTANT / DESIGNER: S.C. CONSITRANS S.R.L. 	BENEFICIAR / BENEFICIARY: MUNICIPIUL ARAD, MUNICIPIUL ORADEA, CONSILIUL JUDETEAN ARAD, CONSILIUL JUDETEAN BIHOR CNAIR			FUNCTIA / POSITION:	NUME / NAME:	SEMNATURA / SIGNATURE:	Titlu plansa / Drawing title:	REV/ REV.:	DATA/ DATE:	DETALII REVIZIE / REVISION DETAILS:	PROIECTAT / DESIGNER:
	INVESTITIA / INVESTMENT: ACTUALIZARE/COMPLETARE/REVIZUIRE (S.F. + P.A.C. + P.O.E. + P.T.E.) "DRUM EXPRES ARAD ORADEA" ACTUALIZATION/COMPLETION (S.F. + P.A.C. + P.O.E. + P.T.E.) "EXPRESS ROAD ARAD ORADEA"			COORDONATOR DE PROIECT / PROJECT MANAGER: ing. S. VEACESLAV	SEF PROIECT SPECIALITATE / TEAM LEADER: ing. C. TODERASCU			PLAN DE SITUATIE LAYOUT PLAN			
FAZA PROIECTARE / DESIGN STAGE: PROIECT TEHNIC DE EXECUTIE / TECHNICAL PROJECT AND DETAIL DESIGN			PROIECTAT / DESIGNER: ing. C. TODERASCU	VERIFICAT / INTERNAL CHECKER: ing. N. GISCA		LUCRARI DE DRUM / ROAD WORKS					
   PROIECT CO-FINANȚAT DIN FONDUL DE COEZIUNE, PRIN PROGRAMUL OPERAȚIONAL INFRASTRUCTURĂ MARE / PROJECT CO-FINANCED FROM THE COHESION FUND, THROUGH THE LARGE INFRASTRUCTURE OPERATIONAL PROGRAM			Contract / Contract: 14724/01.07.2021 Project / Project no.: 001/2021	Data / Date: 11.2023	Scara / Scale: 1:1000	Cod plansa / Drawing code: CST-0121-PT-3-DX-01-PS-029-R00					

PLAN DE SITUATIE / LAYOUT PLAN


Scara / Scale: 1:1000







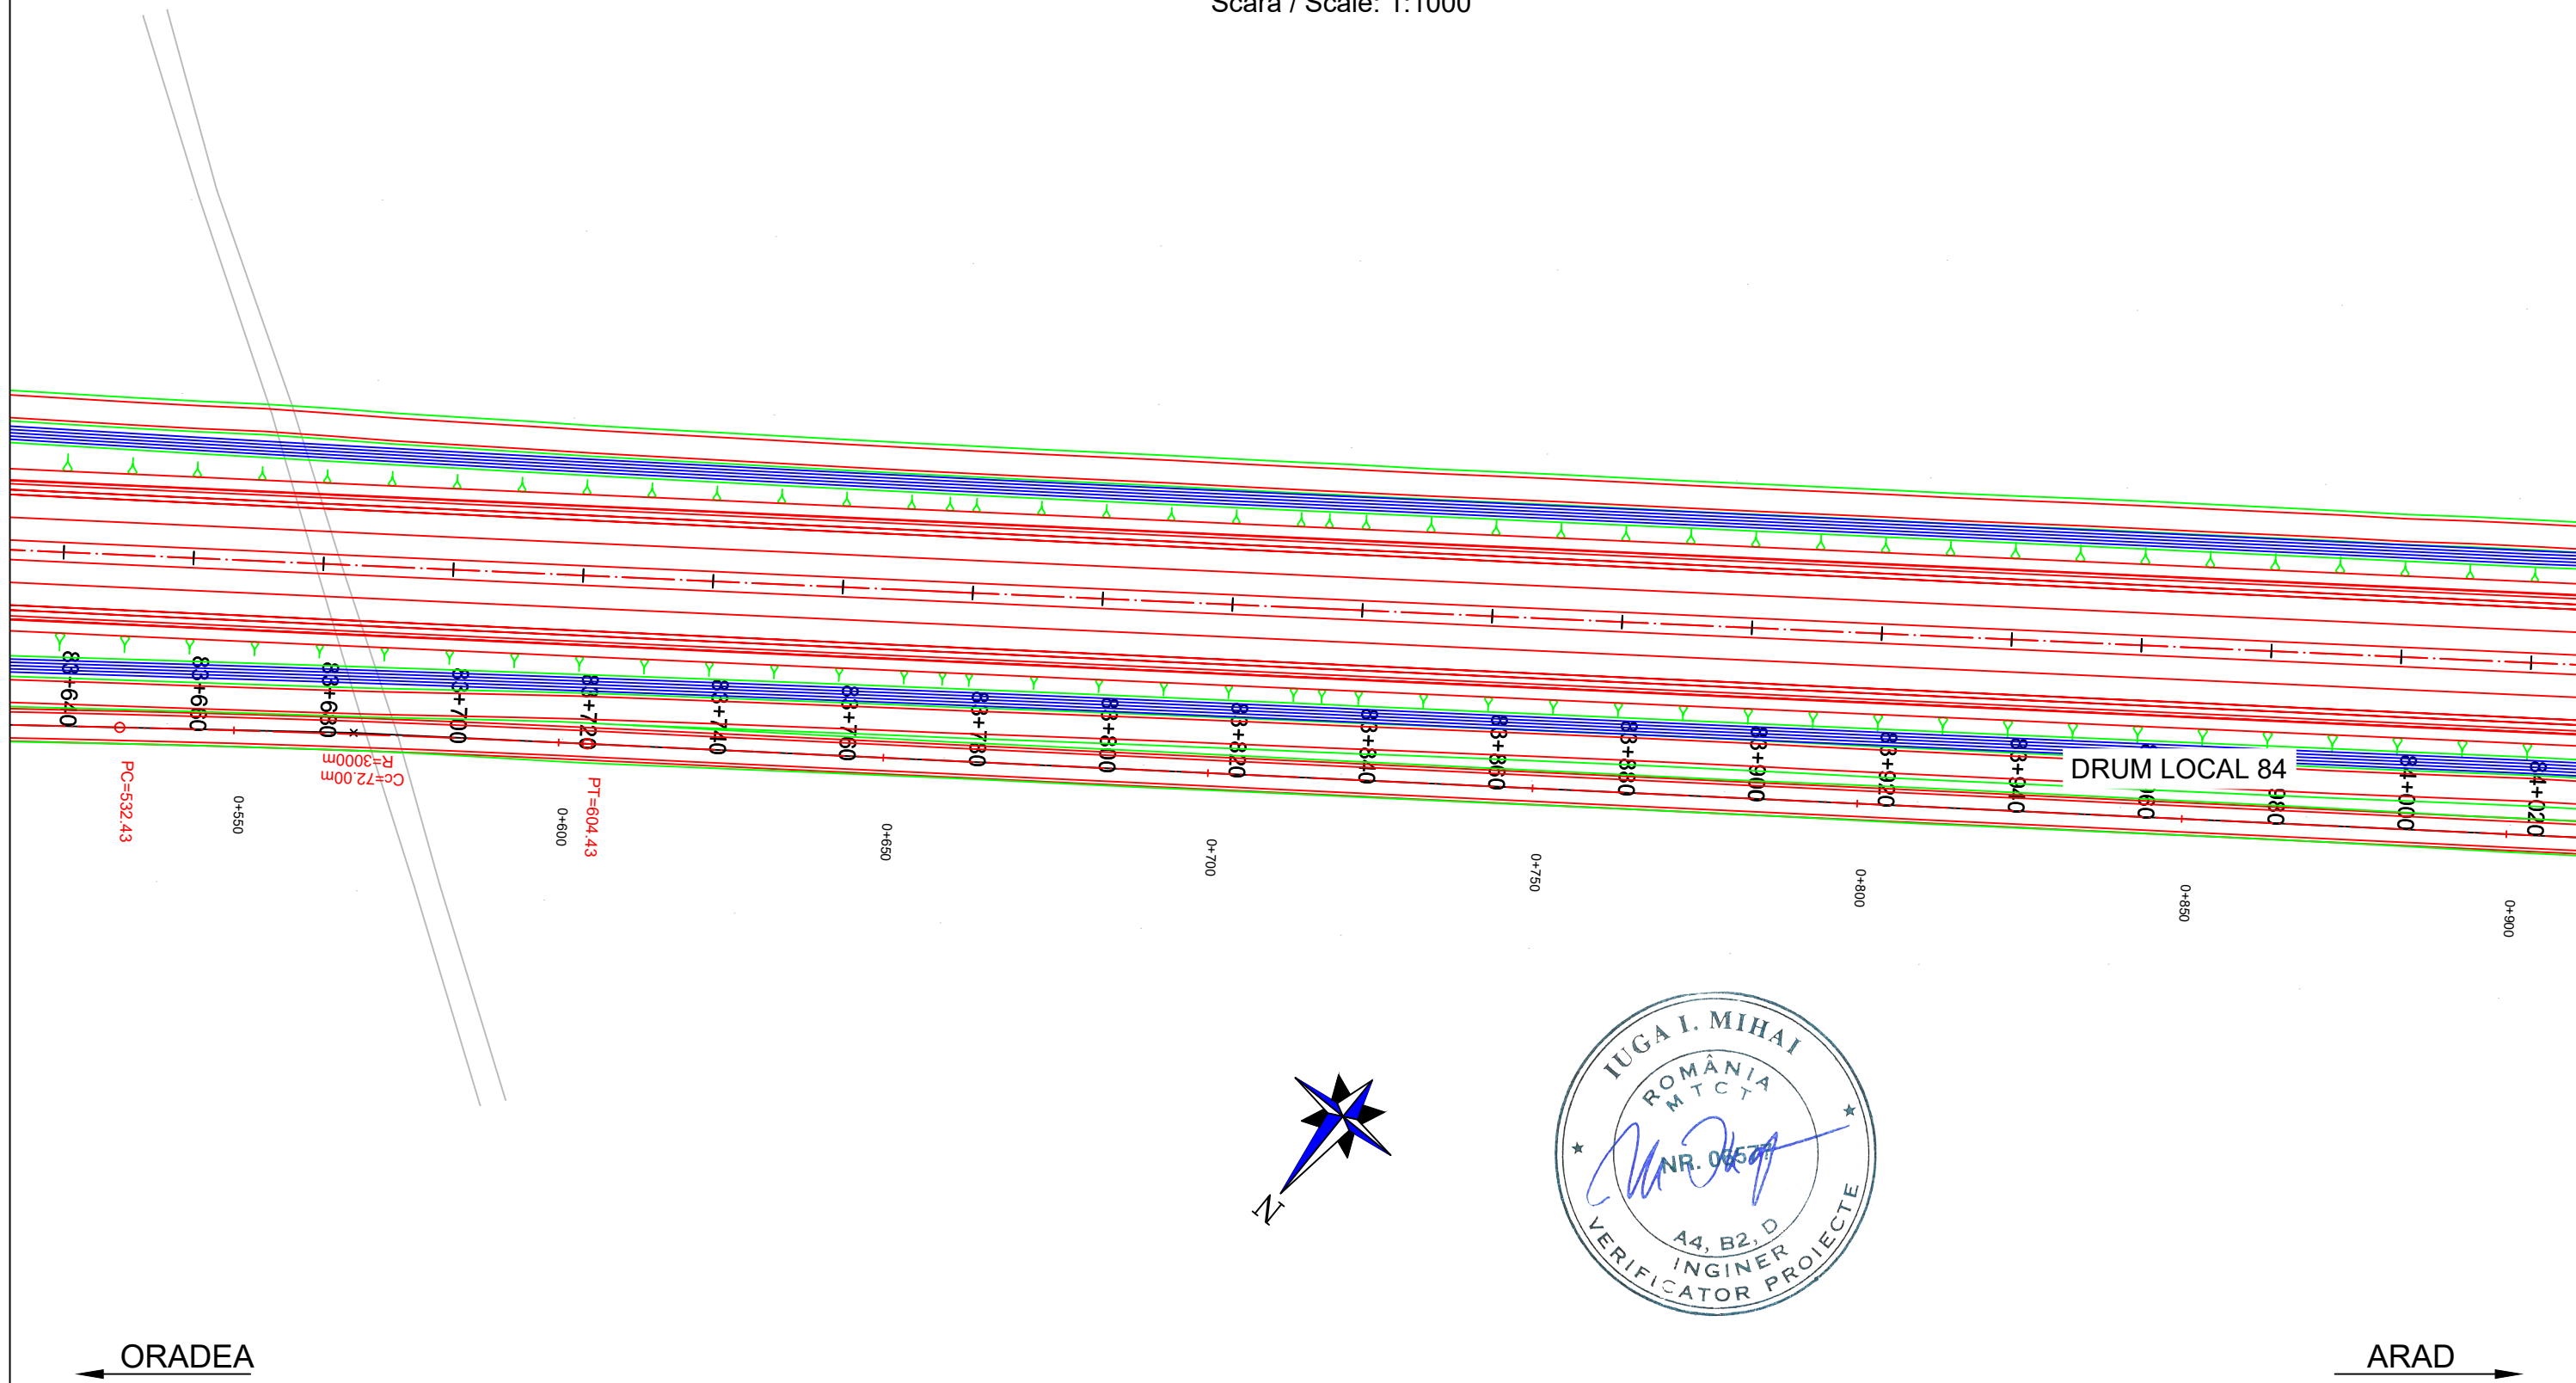

PROIECTANT / DESIGNER: S.C. CONSITRANS S.R.L. 	BENEFICIAR / BENEFICIARY: MUNICIPIUL ARAD, MUNICIPIUL ORADEA, CONSILIUL JUDETEAN ARAD, CONSILIUL JUDETEAN BIHOR CNAIR			FUNCTIA / POSITION: COORDONATOR DE PROIECT / PROJECT MANAGER	NUME / NAME: ing. S. VEACESLAV	SEMNTURA / SIGNATURE: 	Titlu plansa / Drawing title: PLAN DE SITUATIE LAYOUT PLAN	REV/ REV.:	DATA/ DATE:	DETALII REVIZIE / REVISION DETAILS:	PROIECTAT / DESIGNER:
	INVESTITIA / INVESTMENT: ACTUALIZARE/COMPLETARE/REVIZUIRE (S.F. + P.A.C. + P.O.E + P.T.E.) "DRUM EXPRES ARAD ORADEA" ACTUALIZATION/COMPLETION (S.F. + P.A.C. + P.O.E + P.T.E.) "EXPRESS ROAD ARAD ORADEA"			SEF PROIECT SPECIALITATE / TEAM LEADER: ing. C. TODERASCU		LUCRARI DE DRUM / ROAD WORKS		Cod plansa / Drawing code: CST-0121-PT-3-DX-01-PS-030-R00			
FAZA PROIECTARE / DESIGN STAGE: PROIECT TEHNIC DE EXECUTIE / TECHNICAL PROJECT AND DETAIL DESIGN			PROIECTAT / DESIGNER: ing. C. TODERASCU		VERIFICAT / INTERNAL CHECKER: ing. N. GISCA						
 PROIECT CO-FINANȚAT DIN FONDUL DE COEZIUNE, PRIN PROGRAMUL OPERAȚIONAL INFRASTRUCTURĂ MARE / PROJECT CO-FINANCED FROM THE COHESION FUND, THROUGH THE LARGE INFRASTRUCTURE OPERATIONAL PROGRAM			Contract / Contract: 14724/01.07.2021	Data / Date: 11.2023	Scara / Scale: 1:1000	Contract / Contract: 14724/01.07.2021 Project / Project no.: 001/2021					

PLAN DE SITUATIE / LAYOUT PLAN


Scara / Scale: 1:1000









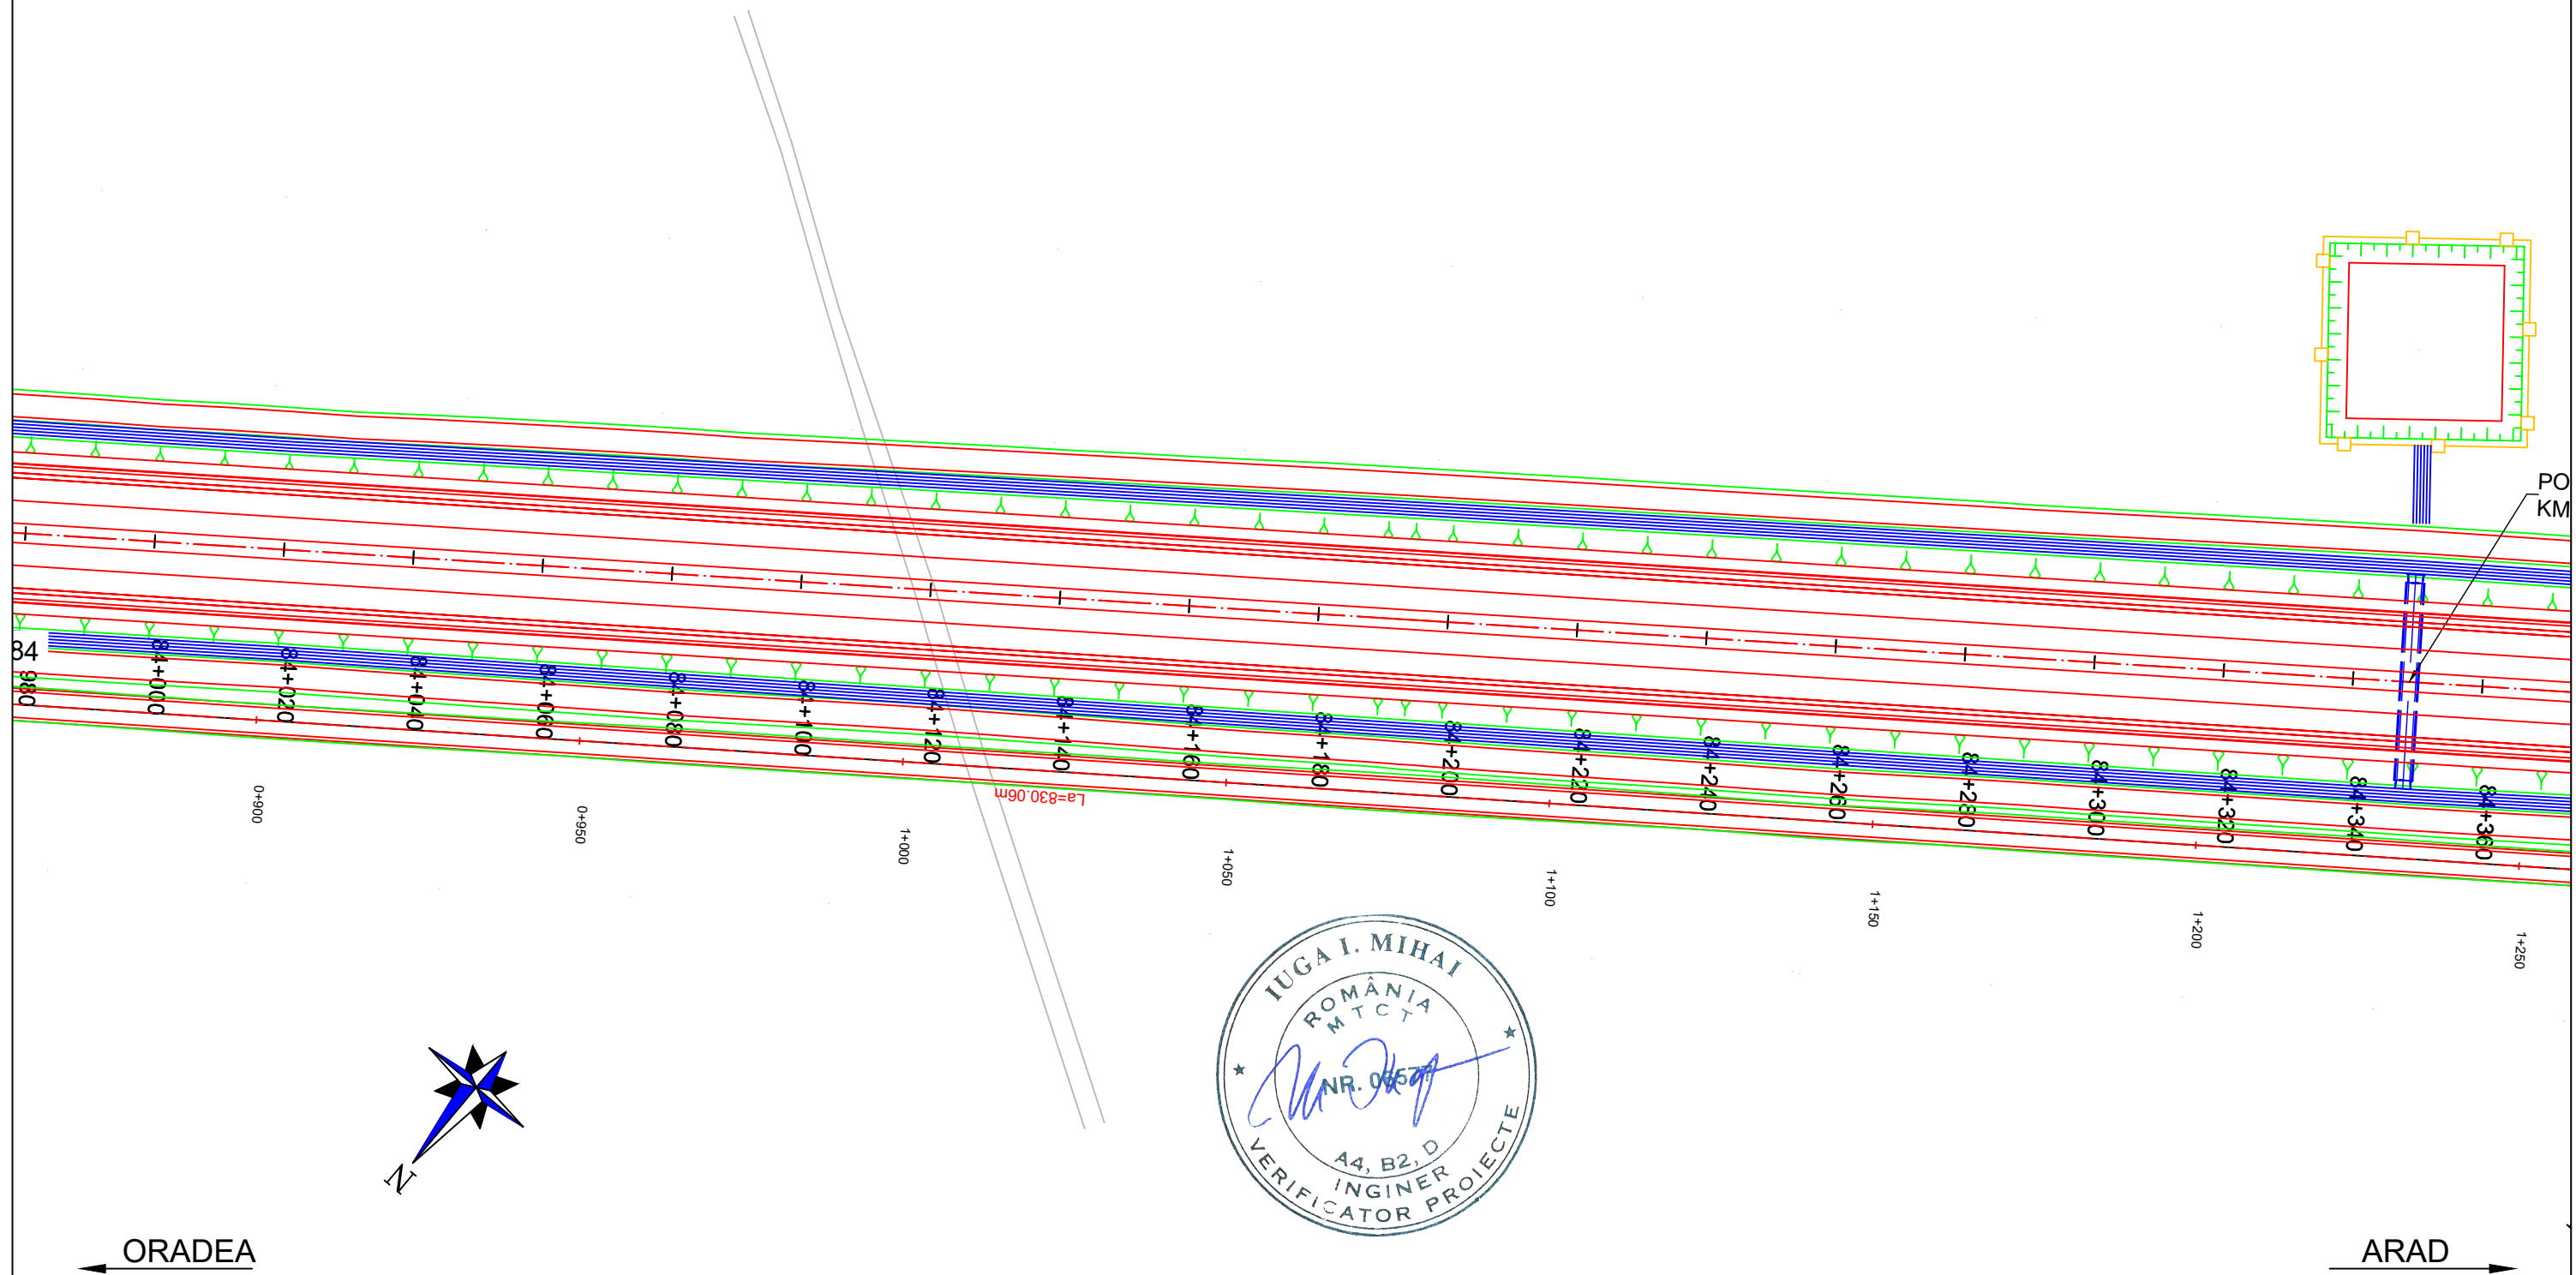

PROIECTANT / DESIGNER: S.C. CONSITRANS S.R.L. 	BENEFICIAR / BENEFICIARY: MUNICIPIUL ARAD, MUNICIPIUL ORADEA, CONSILIUL JUDETEAN ARAD, CONSILIUL JUDETEAN BIHOR CNAIR			FUNCTIA / POSITION: COORDONATOR DE PROIECT / PROJECT MANAGER	NUME / NAME: ing. S. VEACESLAV	SEMNATURA / SIGNATURE: 	Titlu plansa / Drawing title: PLAN DE SITUATIE LAYOUT PLAN	REV/ REV.:	DATA/ DATE:	DETALII REVIZIE / REVISION DETAILS:	PROIECTAT / DESIGNER:
	INVESTITIA / INVESTMENT: ACTUALIZARE/COMPLETARE/REVIZUIRE (S.F. + P.A.C. + P.O.E. + P.T.E.) "DRUM EXPRES ARAD ORADEA" ACTUALIZATION/COMPLETION (S.F. + P.A.C. + P.O.E. + P.T.E.) "EXPRESS ROAD ARAD ORADEA"			SEF PROIECT SPECIALITATE / TEAM LEADER: ing. C. TODERASCU		LUCRARI DE DRUM / ROAD WORKS					
FAZA PROIECTARE / DESIGN STAGE: PROIECT TEHNIC DE EXECUTIE / TECHNICAL PROJECT AND DETAIL DESIGN			PROIECTAT / DESIGNER: ing. C. TODERASCU		Cod plansa / Drawing code: CST-0121-PT-3-DX-01-PS-031-R00						
 PROIECT CO-FINANȚAT DIN FONDUL DE COEZIUNE, PRIN PROGRAMUL OPERAȚIONAL INFRASTRUCTURĂ MARE / PROJECT CO-FINANCED FROM THE COHESION FUND, THROUGH THE LARGE INFRASTRUCTURE OPERATIONAL PROGRAM			Contract / Contract: 14724/01.07.2021 Proiect / Project no.: 001/2021	Data / Date: 11.2023	Scara / Scale: 1:1000	VERIFICAT / INTERNAL CHECKER: ing. N. GISCA					

PLAN DE SITUATIE / LAYOUT PLAN


Scara / Scale: 1:1000









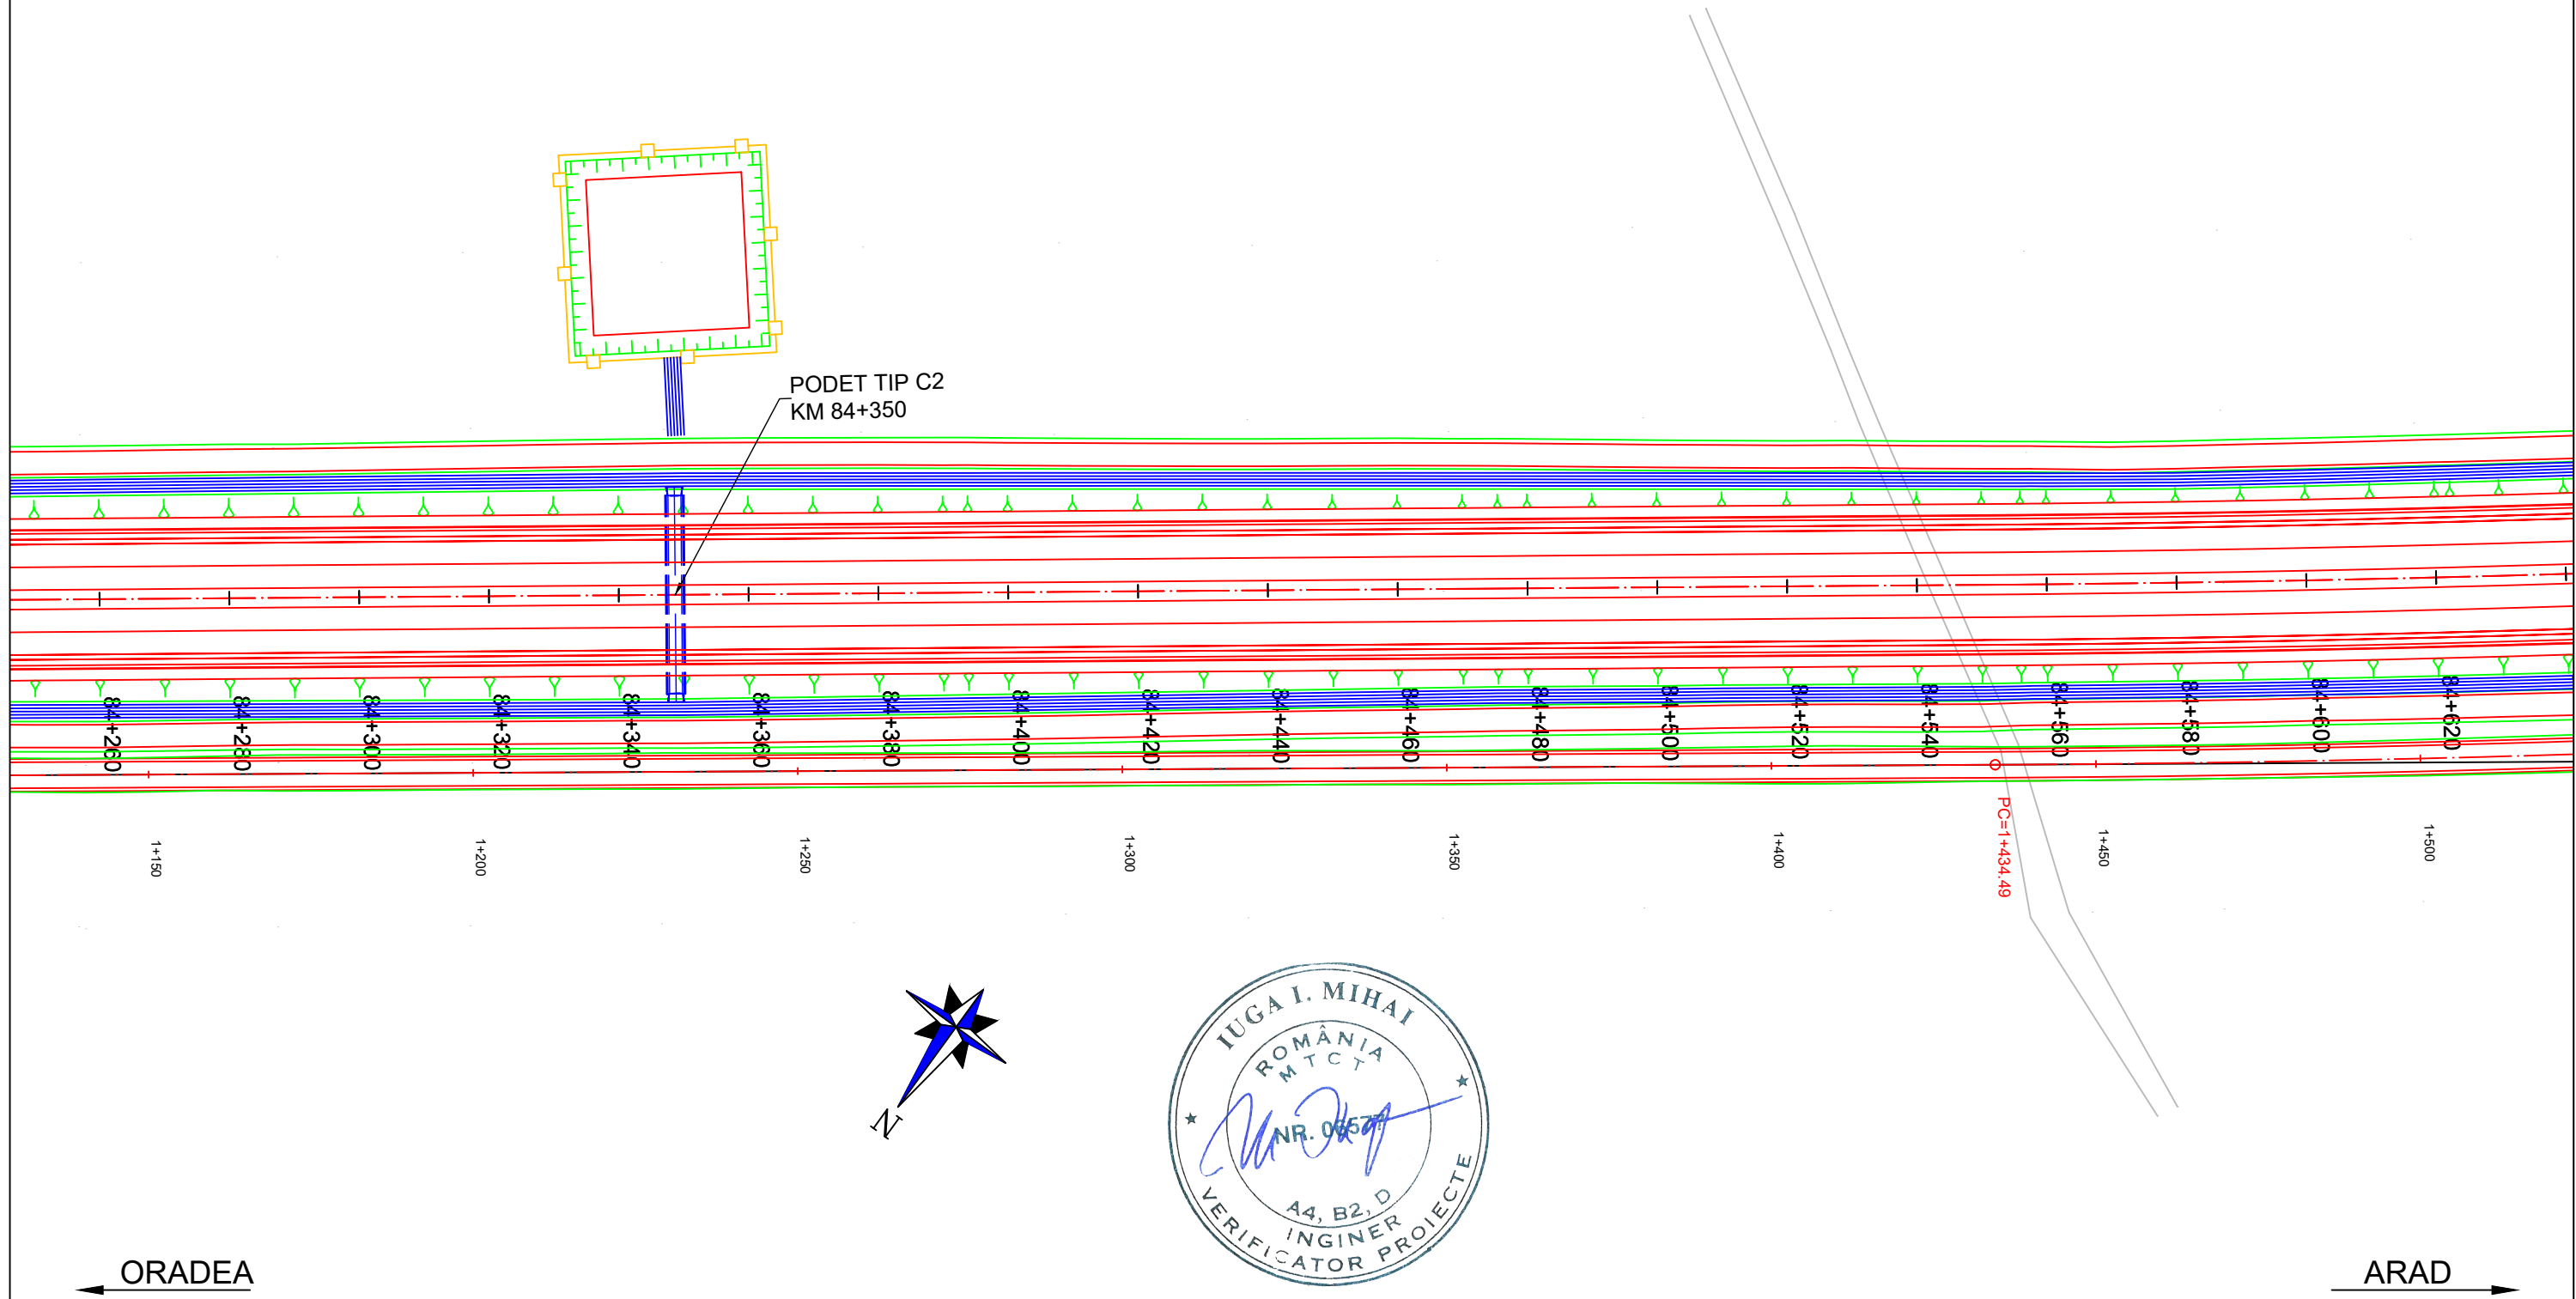

PROIECTANT / DESIGNER: S.C. CONSITRANS S.R.L. 	BENEFICIAR / BENEFICIARY: MUNICIPIUL ARAD, MUNICIPIUL ORADEA, CONSILIUL JUDETEAN ARAD, CONSILIUL JUDETEAN BIHOR CNAIR			FUNCTIA / POSITION:	NUME / NAME:	SEMNATURA / SIGNATURE:	Titlu plansa / Drawing title:	REV/ REV.	DATA/ DATE:	DETALII REVIZIE / REVISION DETAILS:	PROIECTAT / DESIGNER:
	INVESTITIA / INVESTMENT: ACTUALIZARE/COMPLETARE/REVIZUIRE (S.F. + P.A.C. + P.O.E + P.T.E.) "DRUM EXPRES ARAD ORADEA" ACTUALIZATION/COMPLETION (S.F. + P.A.C. + P.O.E + P.T.E.) "EXPRESS ROAD ARAD ORADEA"			COORDONATOR DE PROIECT / PROJECT MANAGER: ing. S. VEACESLAV 	SEF PROIECT SPECIALITATE / TEAM LEADER: ing. C. TODERASCU 	PLAN DE SITUATIE LAYOUT PLAN					
FAZA PROIECTARE / DESIGN STAGE: PROIECT TEHNIC DE EXECUTIE / TECHNICAL PROJECT AND DETAIL DESIGN			PROIECTAT / DESIGNER: ing. C. TODERASCU 	LUCRARI DE DRUM / ROAD WORKS							
   PROIECT CO-FINANȚAT DIN FONDUL DE COEZIUNE, PRIN PROGRAMUL OPERAȚIONAL INFRASTRUCTURĂ MARE / PROJECT CO-FINANCED FROM THE COHESION FUND, THROUGH THE LARGE INFRASTRUCTURE OPERATIONAL PROGRAM			Contract / Contract: 14724/01.07.2021 Project / Project no.: 001/2021	Data / Date: 11.2023	Scara / Scale: 1:1000	VERIFICAT / INTERNAL CHECKER: ing. N. GISCA 	Cod plansa / Drawing code: CST-0121-PT-3-DX-01-PS-032-R00				

PLAN DE SITUATIE / LAYOUT PLAN

Scara / Scale: 1:1000




PROIECTANT / DESIGNER: S.C. CONSITRANS S.R.L. 	BENEFICIAR / BENEFICIARY: MUNICIPIUL ARAD, MUNICIPIUL ORADEA, CONSILIUL JUDETEAN ARAD, CONSILIUL JUDETEAN BIHOR CNAIR			FUNCTIA / POSITION: COORDONATOR DE PROIECT / PROJECT MANAGER	NUME / NAME: ing. S. VEACESLAV	SEMNATURA / SIGNATURE: 	Titlu plansa / Drawing title: PLAN DE SITUATIE LAYOUT PLAN	REV/ REV. /	DATA/ DATE: /	DETALII REVIZIE / REVISION DETAILS: /	PROIECTAT / DESIGNER: /
	INVESTITIA / INVESTMENT: ACTUALIZARE/COMPLETARE/REVIZUIRE (S.F. + P.A.C. + P.O.E + P.T.E.) "DRUM EXPRES ARAD ORADEA" ACTUALIZATION/COMPLETION (S.F. + P.A.C. + P.O.E + P.T.E.) "EXPRESS ROAD ARAD ORADEA"			SEF PROIECT SPECIALITATE / TEAM LEADER ing. C. TODERASCU							
   UNIUNEA EUROPEANA PROIECT CO-FINANAT DIN FONDUL DE COEZIUNE, PRIN PROGRAMUL OPERATIONAL INFRASTRUCTURA MARE / PROJECT CO-FINANCED FROM THE COHESION FUND, THROUGH THE LARGE INFRASTRUCTURE OPERATIONAL PROGRAM	FAZA PROIECTARE / DESIGN STAGE: PROIECT TEHNIC DE EXECUTIE / TECHNICAL PROJECT AND DETAIL DESIGN			PROIECTAT / DESIGNER: ing. C. TODERASCU		LUCRARI DE DRUM / ROAD WORKS	Cod plansa / Drawing code: CST-0121-PT-3-DX-01-PS-033-R00				
	Contract / Contract: 14724/01.07.2021 Project / Project no.: 001/2021	Data / Date: 11.2023	Scara / Scale: 1:1000	VERIFICAT / INTERNAL CHECKER: ing. N. GISCA							

PLAN DE SITUATIE / LAYOUT PLAN





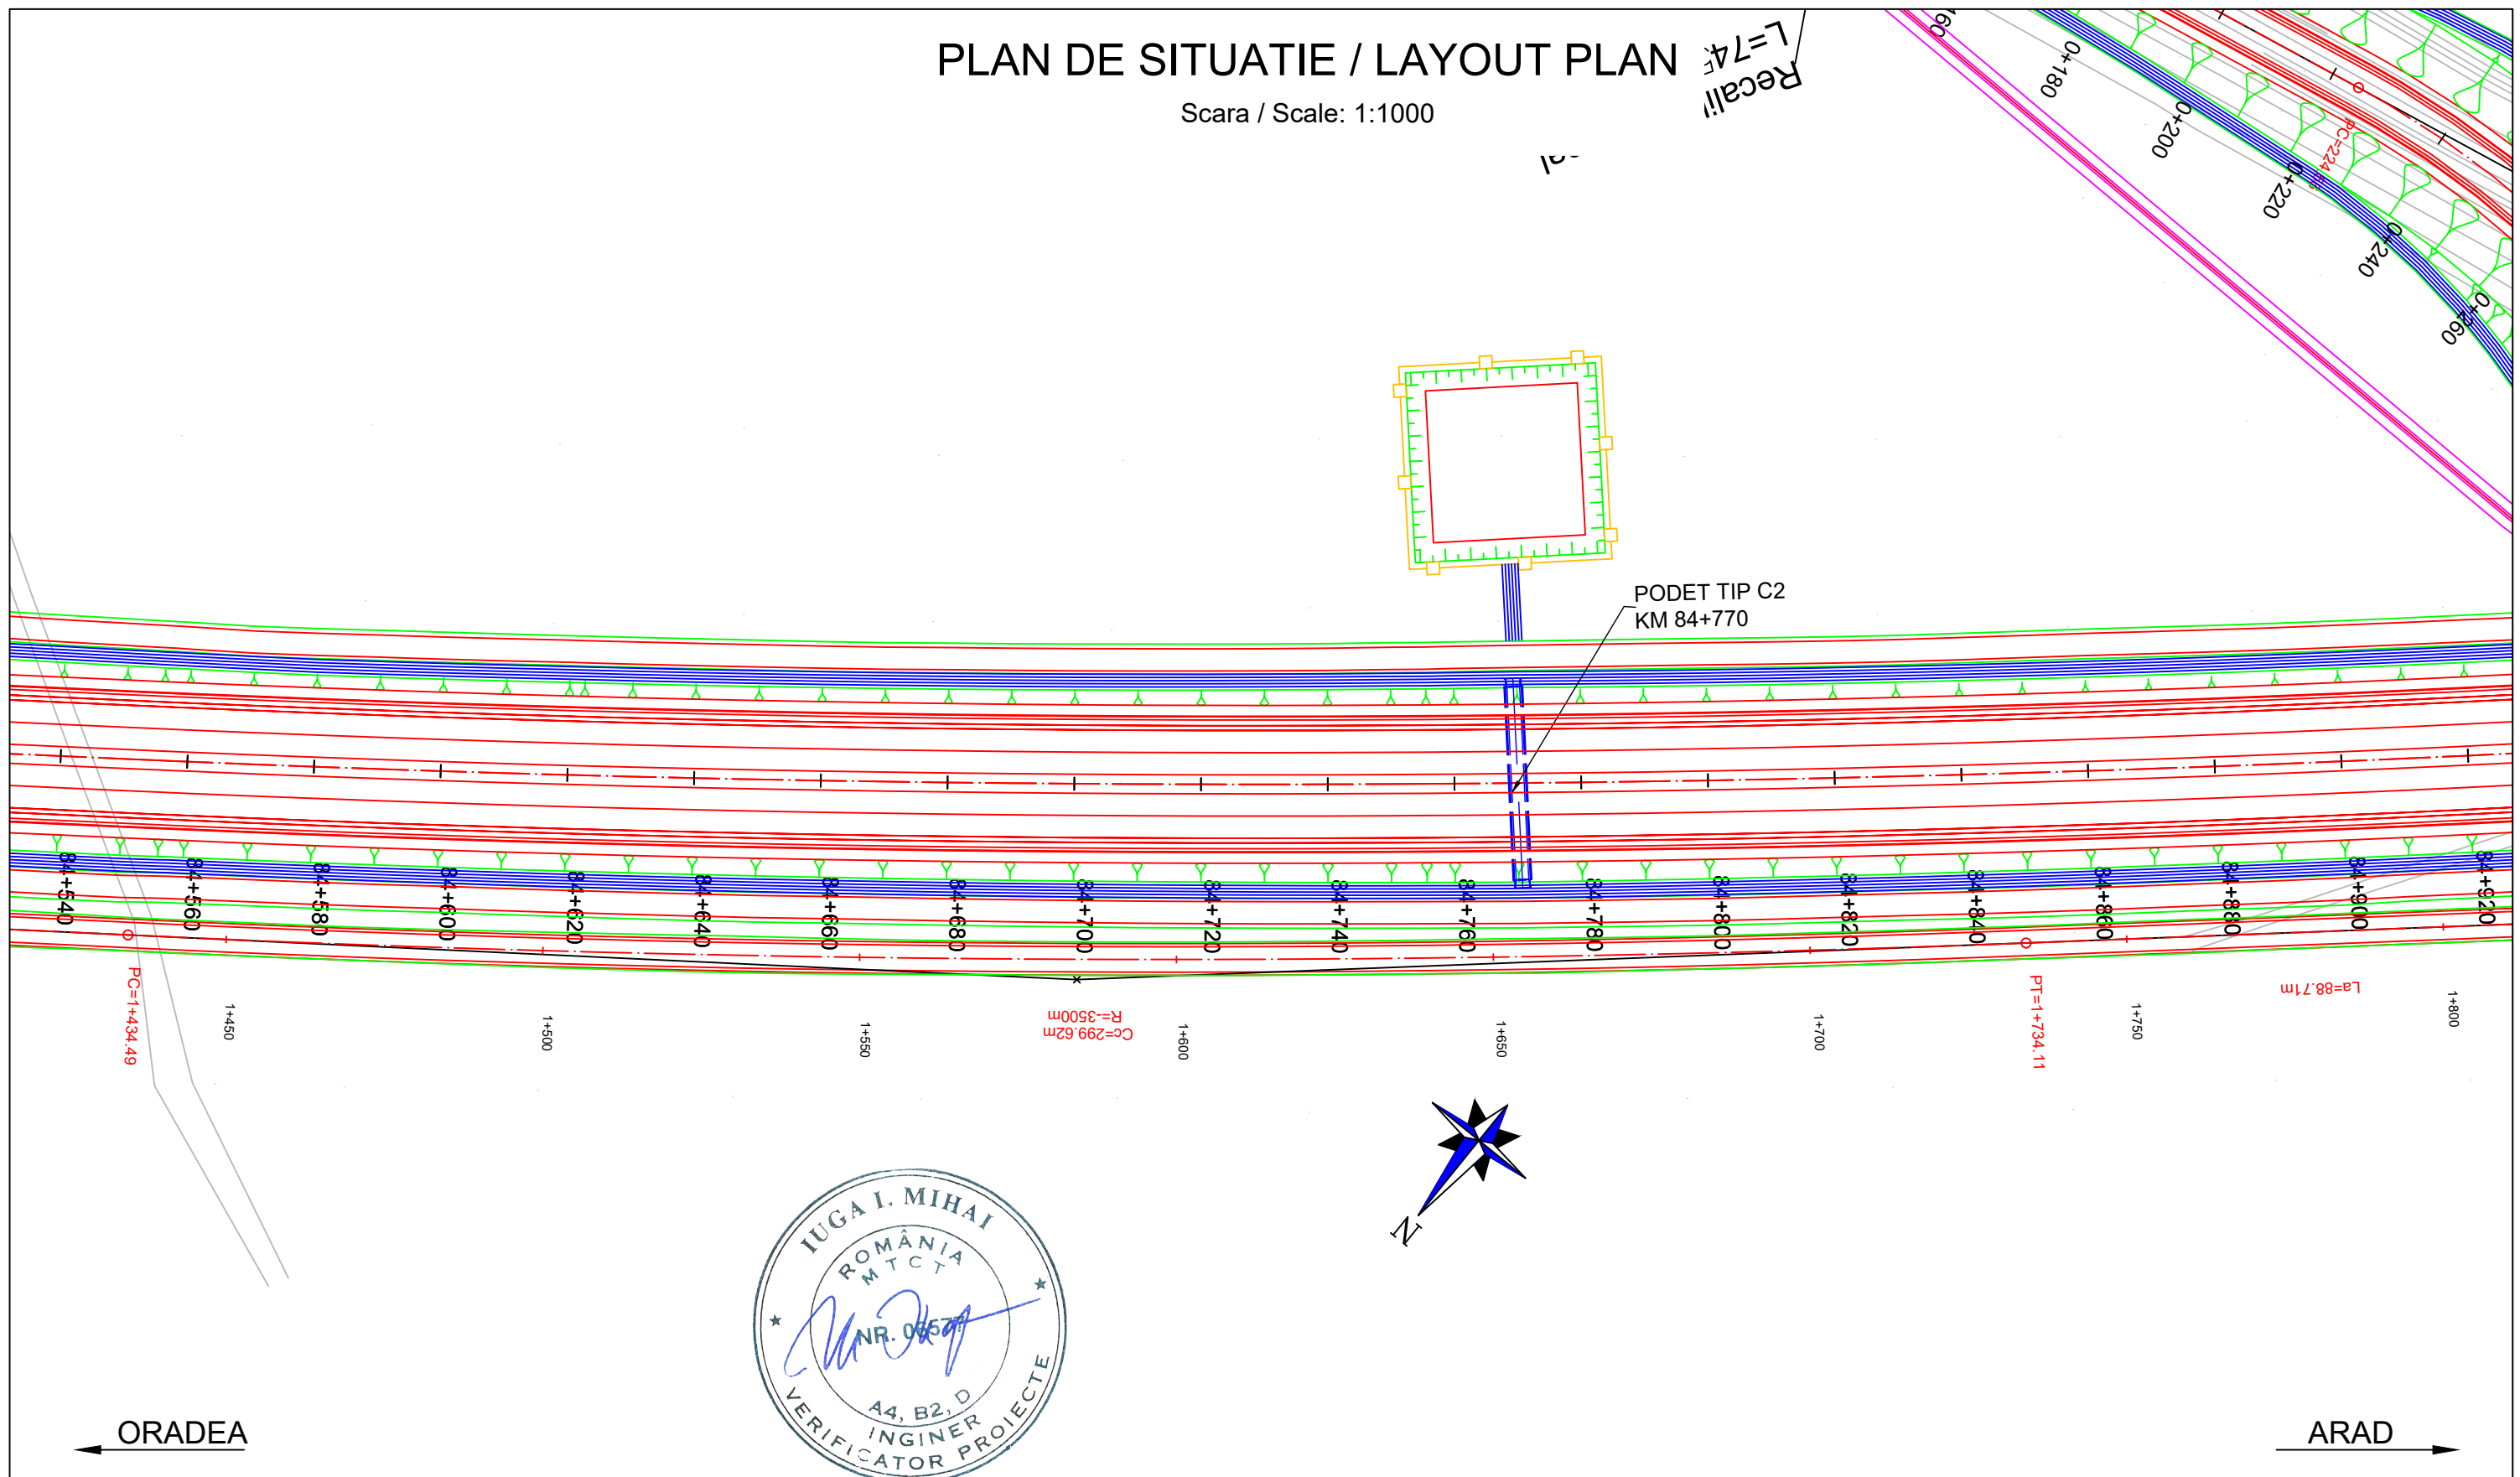



Scara / Scale: 1:1000

Recall
L=74



ORADEA ←


→ ARAD

PROIECTANT / DESIGNER: S.C. CONSITRANS S.R.L. 	BENEFICIAR / BENEFICIARY: MUNICIPIUL ARAD, MUNICIPIUL ORADEA, CONSILIUL JUDETEAN ARAD, CONSILIUL JUDETEAN BIHOR CNAIR			FUNCTIA / POSITION: COORDONATOR DE PROIECT / PROJECT MANAGER	NUME / NAME: ing. S. VEACESLAV	SEMNTURA / SIGNATURE: 	Titlu plansa / Drawing title: PLAN DE SITUATIE LAYOUT PLAN	REV/ REV.:	DATA/ DATE:	DETALII REVIZIE / REVISION DETAILS:	PROIECTAT / DESIGNER:	
	INVESTITIA / INVESTMENT: ACTUALIZARE/COMPLETARE/REVIZUIRE (S.F. + P.A.C. + P.O.E + P.T.E.) "DRUM EXPRES ARAD ORADEA" ACTUALIZATION/COMPLETION (S.F. + P.A.C. + P.O.E + P.T.E.) "EXPRESS ROAD ARAD ORADEA"			SEF PROIECT SPECIALITATE / TEAM LEADER: ing. C. TODERASCU		LUCRARI DE DRUM / ROAD WORKS		Cod plansa / Drawing code: CST-0121-PT-3-DX-01-PS-034-R00				
FAZA PROIECTARE / DESIGN STAGE: PROIECT TEHNIC DE EXECUTIE / TECHNICAL PROJECT AND DETAIL DESIGN			PROIECTAT / DESIGNER: ing. C. TODERASCU									
 UNIUNEA EUROPEANA PROIECT CO-FINANATAT DIN FONDUL DE COEZIUNE, PRIN PROGRAMUL OPERATIONAL INFRASTRUCTURA MARE / PROJECT CO-FINANCED FROM THE COHESION FUND, THROUGH THE LARGE INFRASTRUCTURE OPERATIONAL PROGRAM		 GUVERNUL ROMANIEI	 Instrumente Structurale 2014-2020 PROIECT CO-FINANATAT DIN FONDUL DE COEZIUNE, PRIN PROGRAMUL OPERATIONAL INFRASTRUCTURA MARE / PROJECT CO-FINANCED FROM THE COHESION FUND, THROUGH THE LARGE INFRASTRUCTURE OPERATIONAL PROGRAM	Contract / Contract: 14724/01.07.2021 Proiect / Project no.: 001/2021	Data / Date: 11.2023	Scara / Scale: 1:1000	VERIFICAT / INTERNAL CHECKER: ing. N. GISCA					





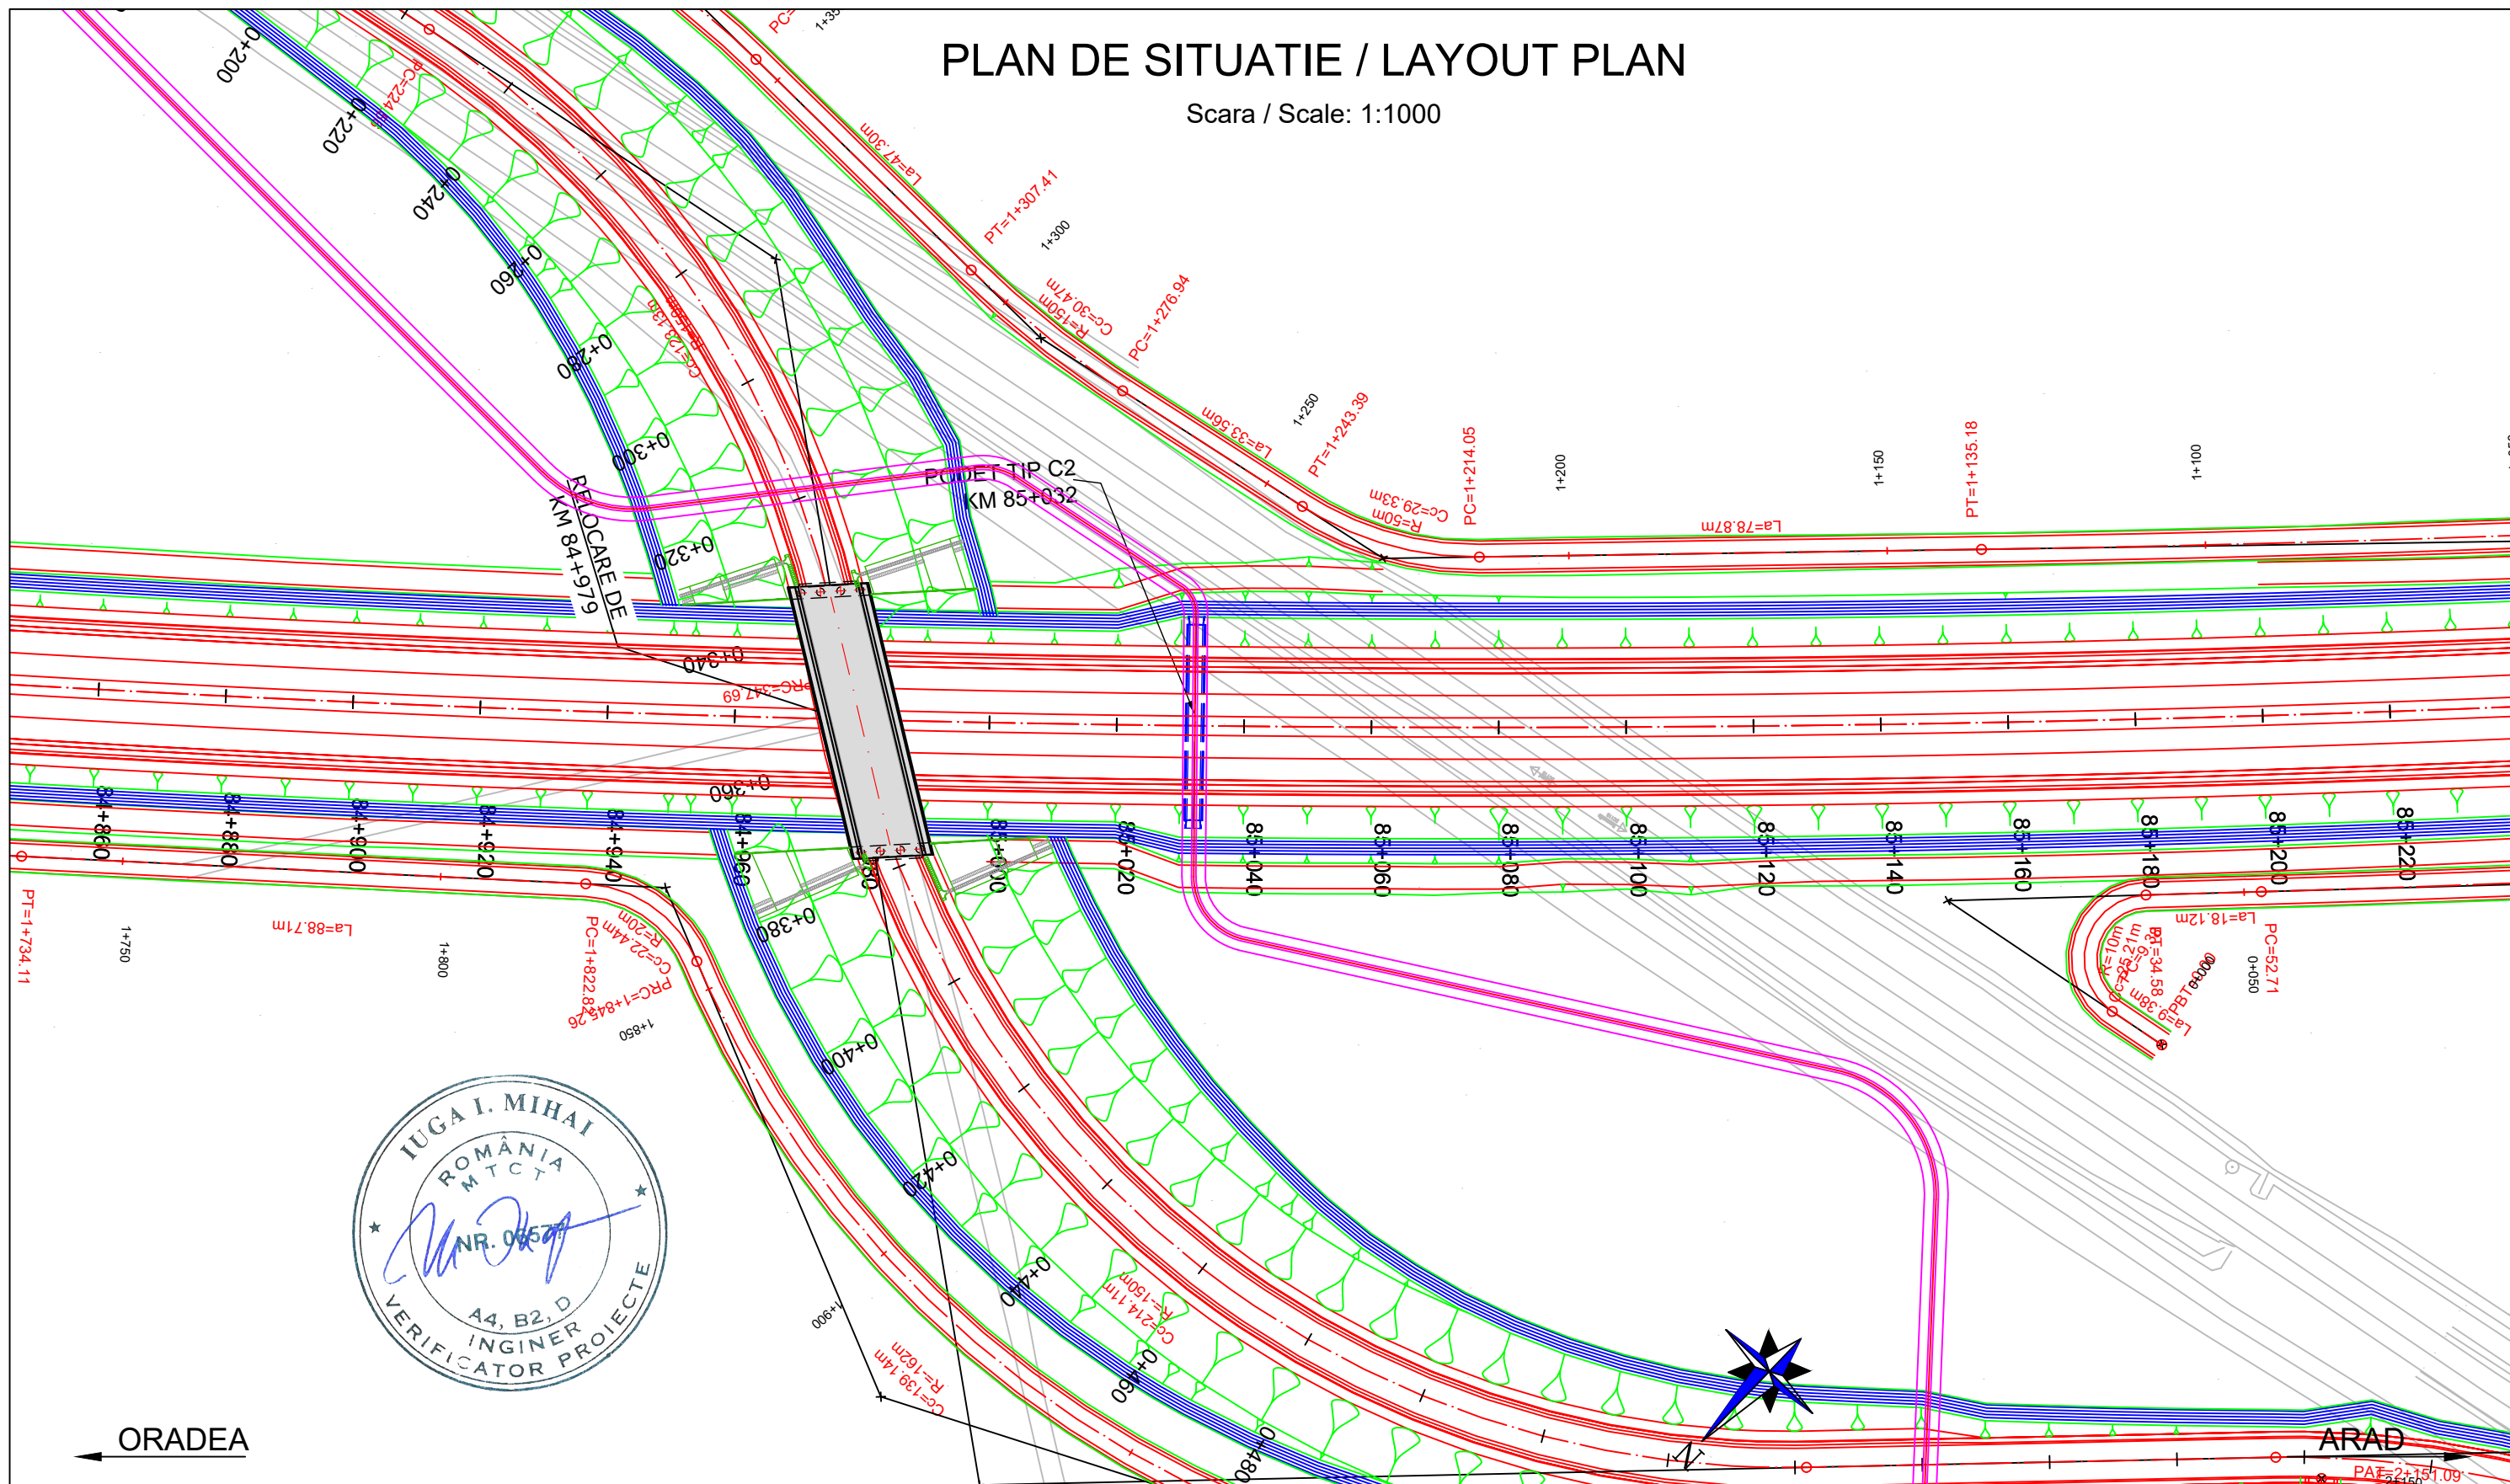


PLAN DE SITUATIE / LAYOUT PLAN

Scara / Scale: 1:1000



ORADEA ←



→ ARAD

PROIECTANT / DESIGNER: S.C. CONSITRANS S.R.L. 	BENEFICIAR / BENEFICIARY: MUNICIPIUL ARAD, MUNICIPIUL ORADEA, CONSILIUL JUDETEAN ARAD, CONSILIUL JUDETEAN BIHOR CNAIR			FUNCTIA / POSITION:	NUME / NAME:	SEMNATURA / SIGNATURE:	Titlu plansa / Drawing title:	REV/ REV.	DATA/ DATE:	DETALII REVIZIE / REVISION DETAILS:	PROIECTAT / DESIGNER:
	INVESTITIA / INVESTMENT: ACTUALIZARE/COMPLETARE/REVIZUIRE (S.F. + P.A.C. + P.O.E. + P.T.E.) "DRUM EXPRES ARAD ORADEA" ACTUALIZATION/COMPLETION (S.F. + P.A.C. + P.O.E. + P.T.E.) "EXPRESS ROAD ARAD ORADEA"			COORDONATOR DE PROIECT / PROJECT MANAGER: ing. S. VEACESLAV 	SEF PROIECT SPECIALITATE / TEAM LEADER: ing. C. TODERASCU 	PLAN DE SITUATIE LAYOUT PLAN					
FAZA PROIECTARE / DESIGN STAGE: PROIECT TEHNIC DE EXECUTIE / TECHNICAL PROJECT AND DETAIL DESIGN			PROIECTAT / DESIGNER: ing. C. TODERASCU 	VERIFICAT / INTERNAL CHECKER: ing. N. GISCA 	LUCRARI DE DRUM / ROAD WORKS						
Contract / Contract: 14724/01.07.2021 Project / Project no.: 001/2021			Data / Date: 11.2023	Scara / Scale: 1:1000	Cod plansa / Drawing code: CST-0121-PT-3-DX-01-PS-035-R00						



PLAN DE SITUATIE / LAYOUT PLAN

Scara / Scale: 1:1000

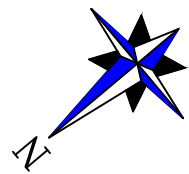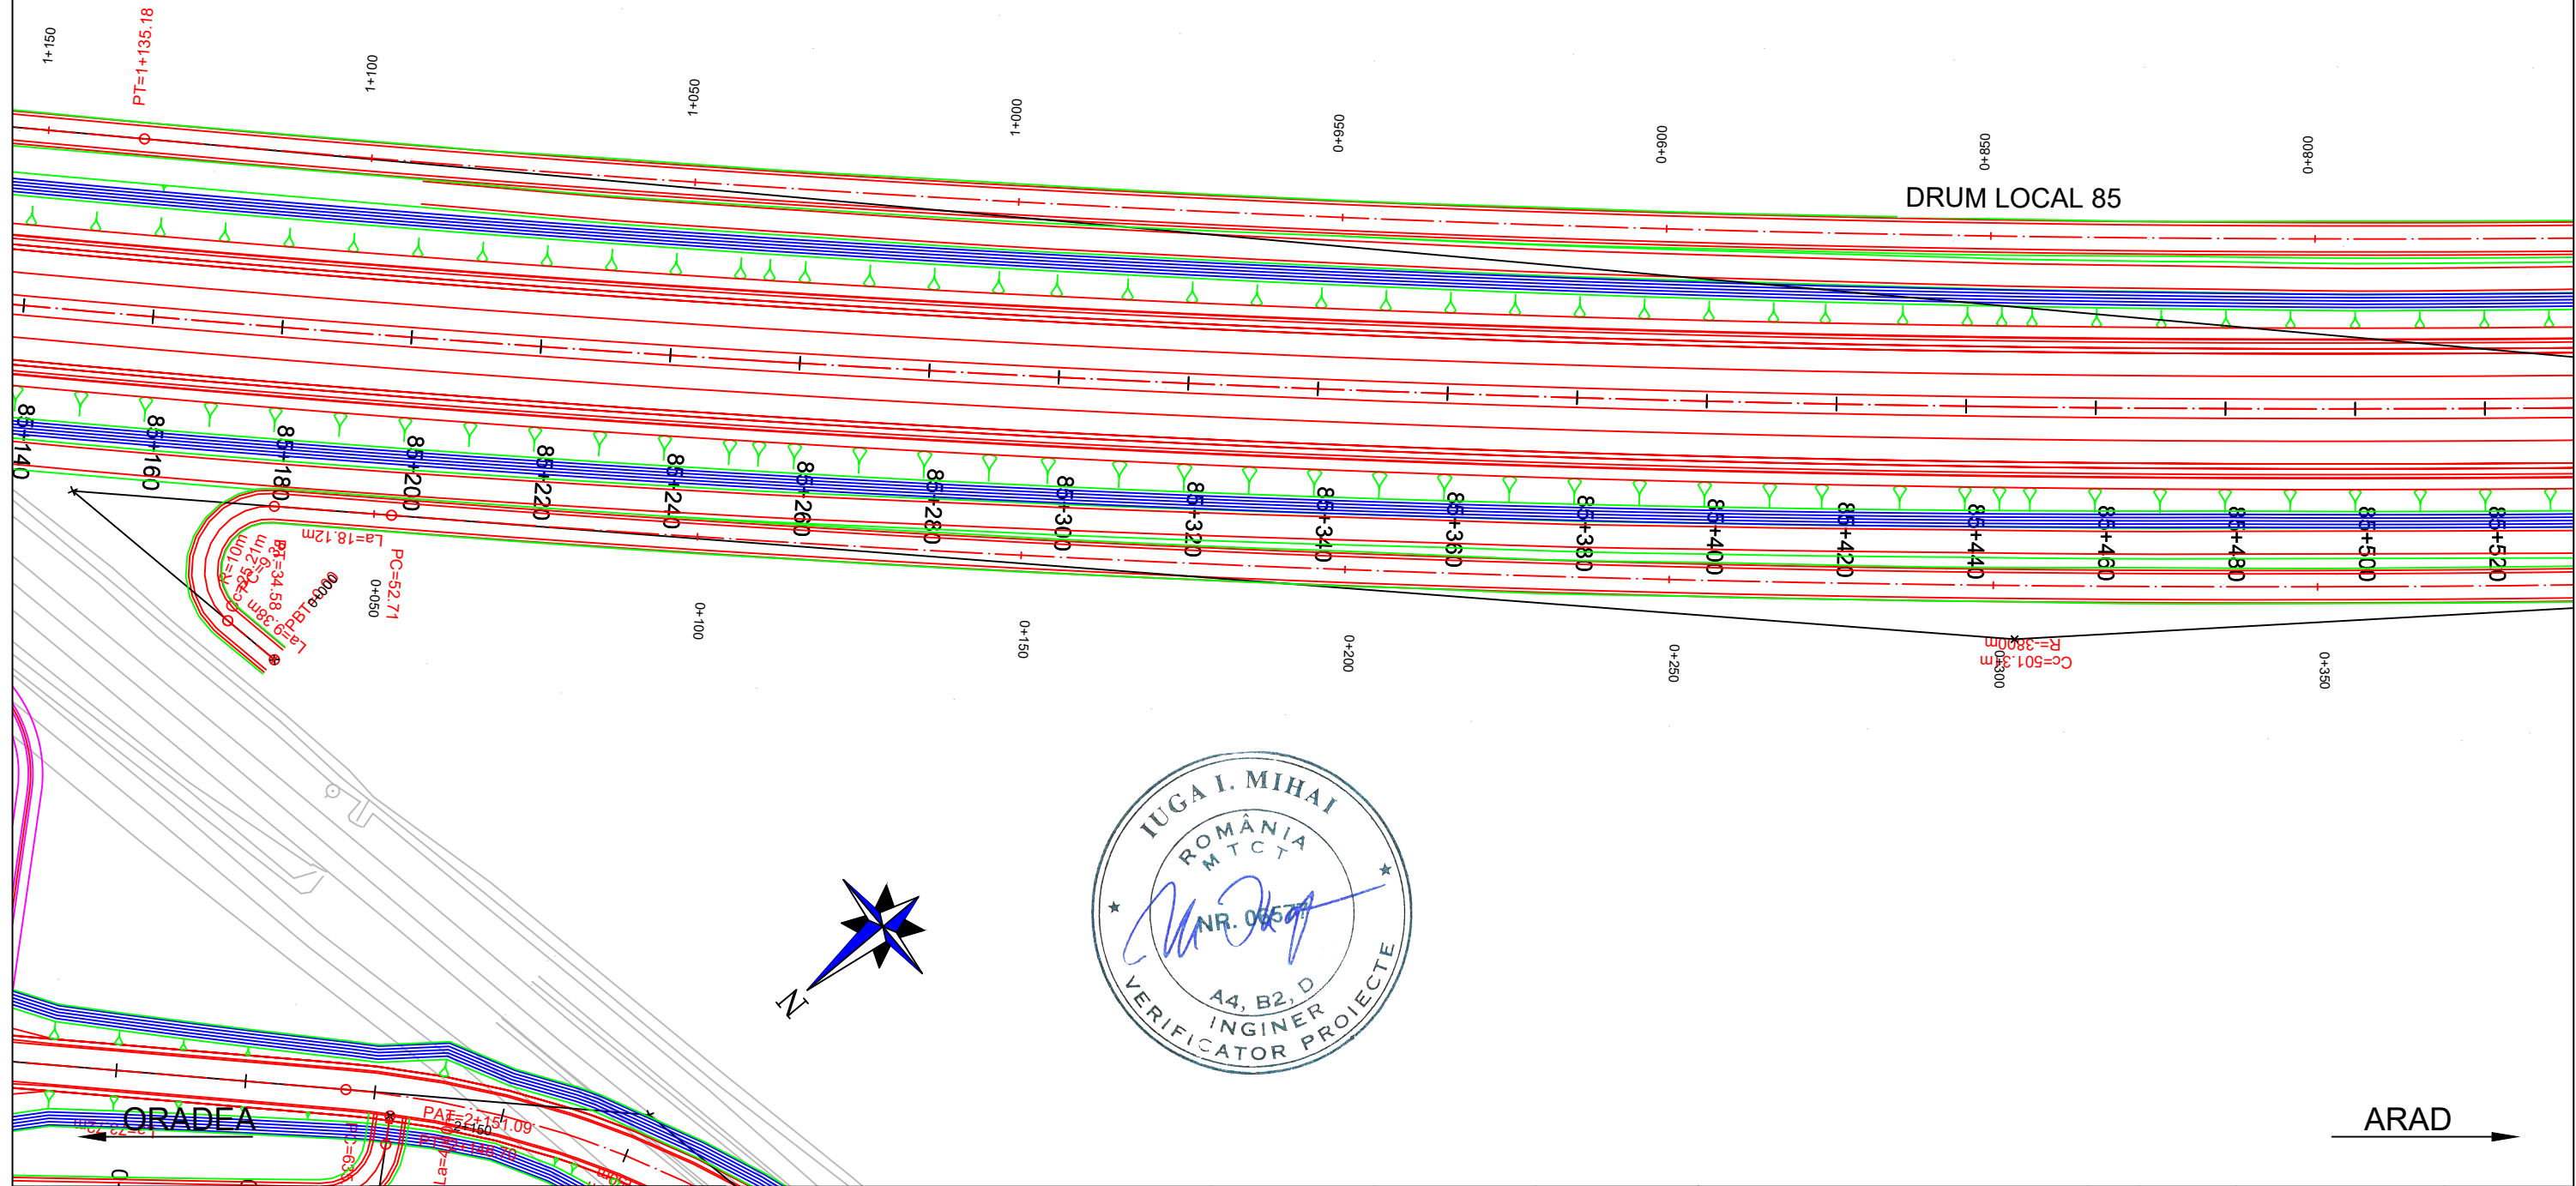


ARAD →







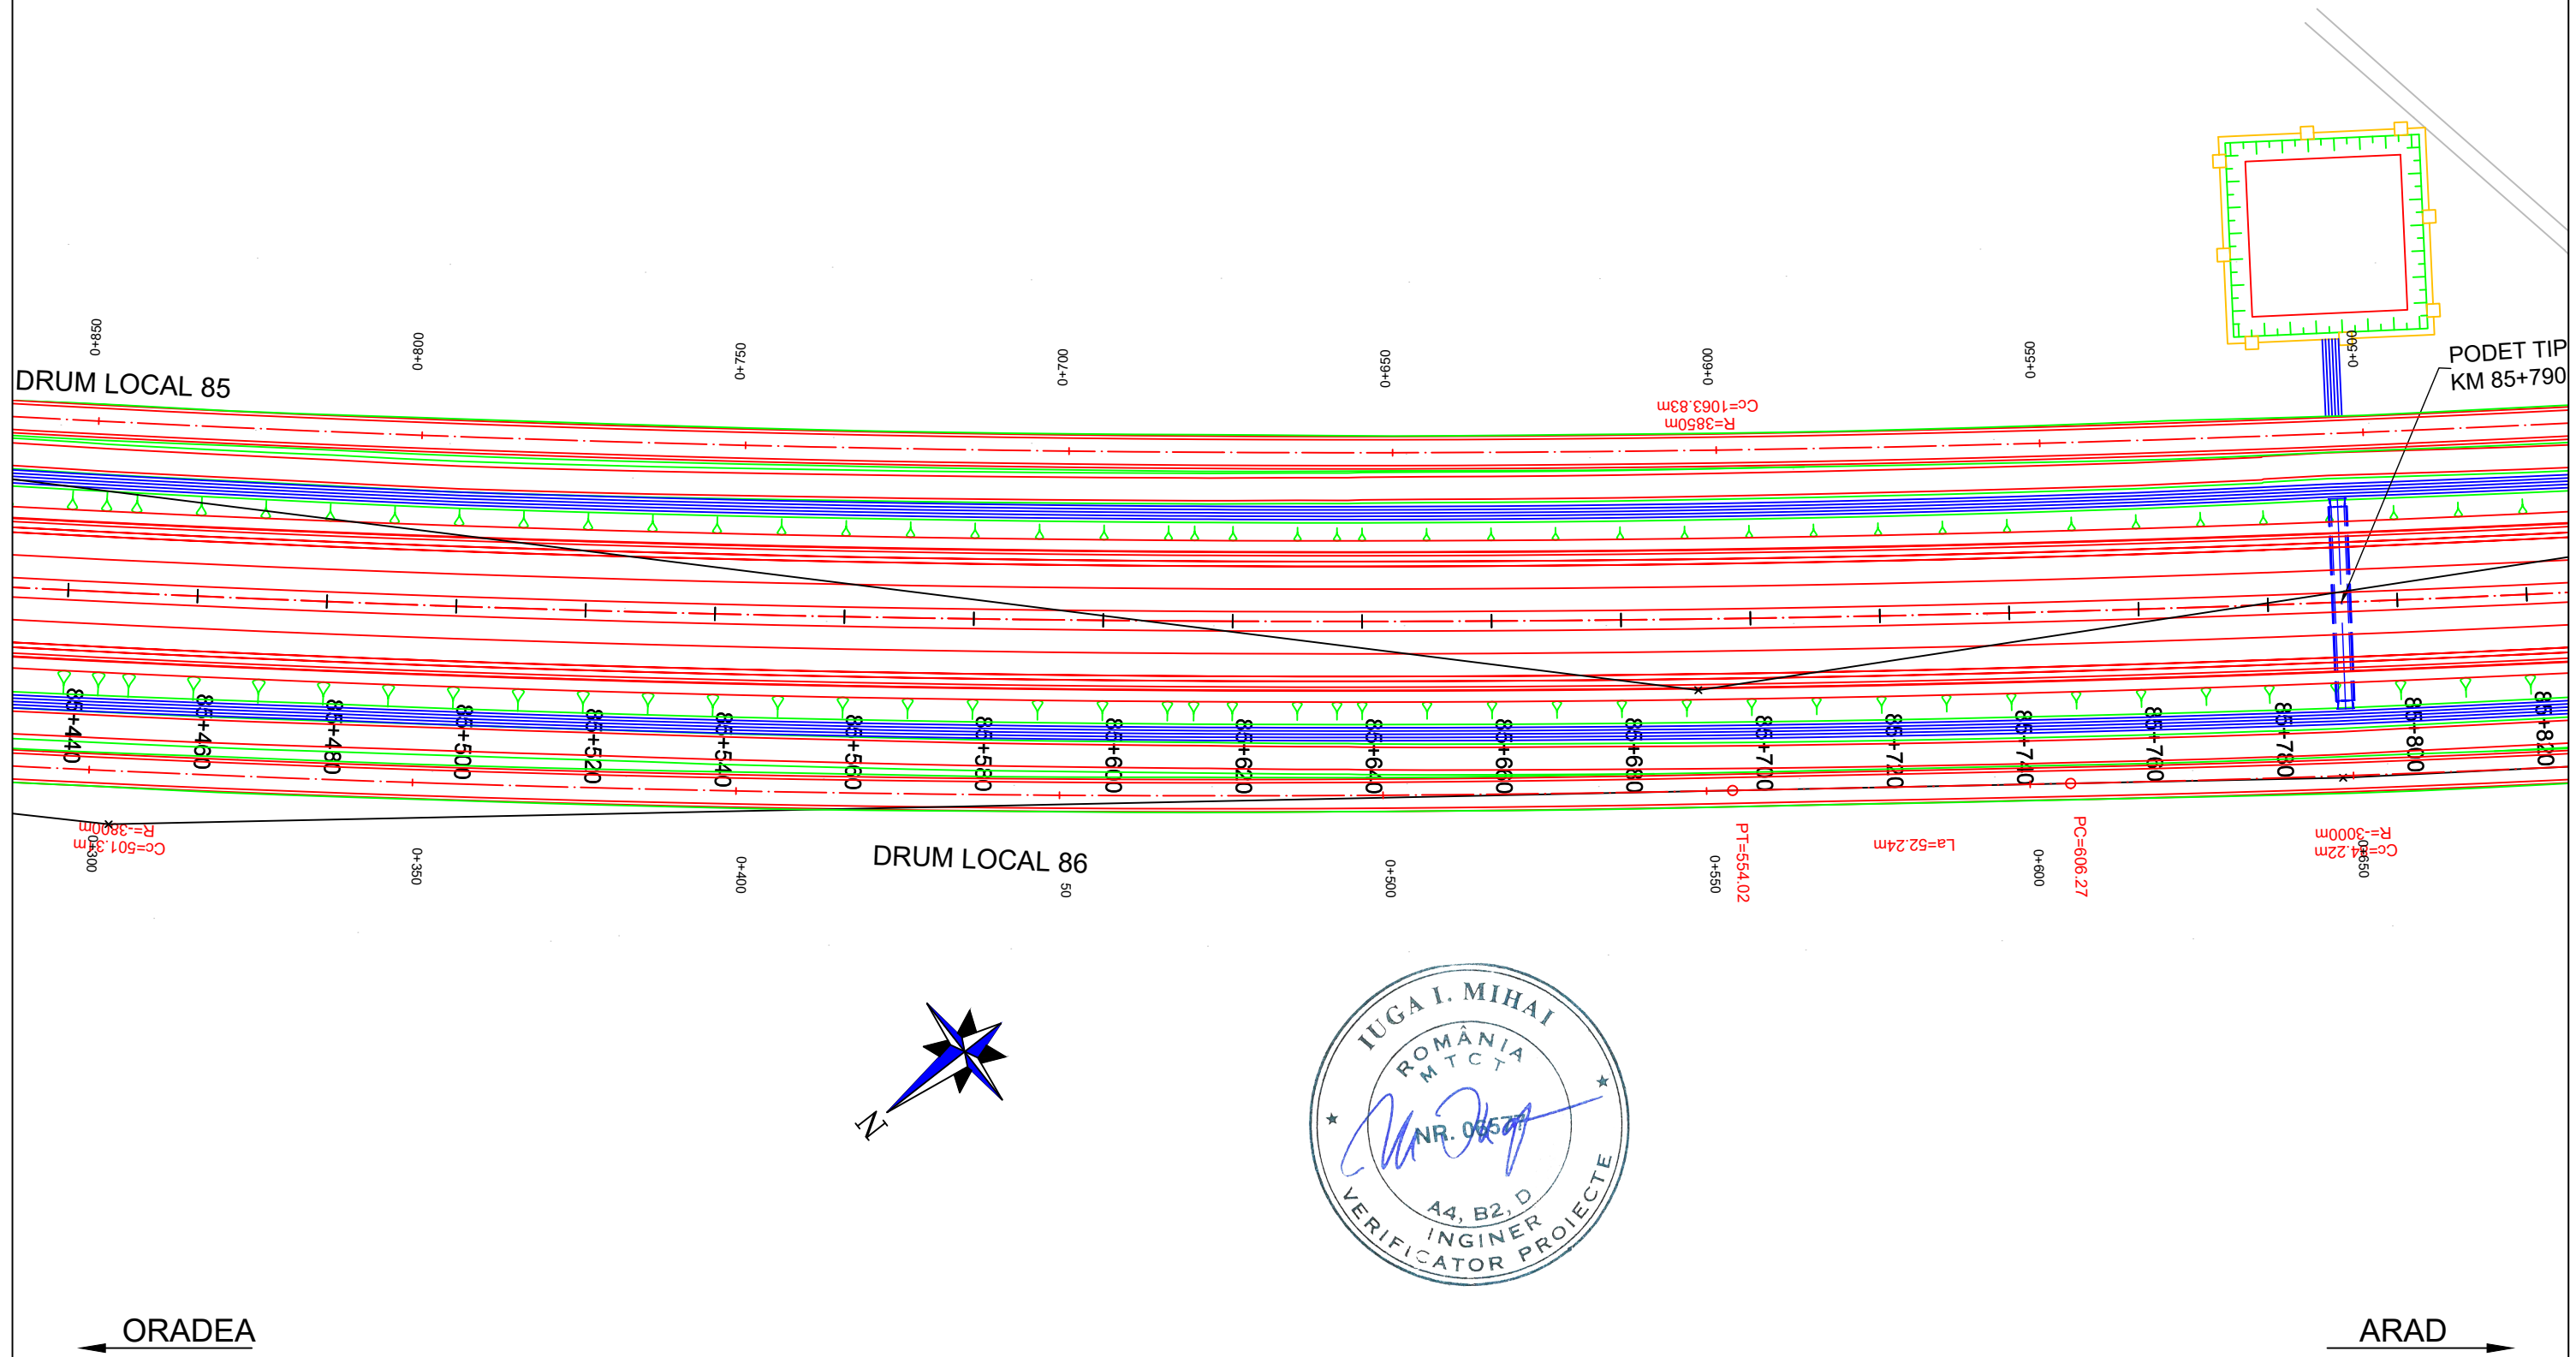

PROIECTANT / DESIGNER:	BENEFICIAR / BENEFICIARY:	FUNCTIA / POSITION:	NUME / NAME:	SEMNATURA / SIGNATURE:	Titlu plansa / Drawing title:	REV/ REV.	DATA/ DATE:	DETALII REVIZIE / REVISION DETAILS:	PROIECTAT / DESIGNER:
S.C. CONSITRANS S.R.L.	MUNICIPIUL ARAD, MUNICIPIUL ORADEA, CONSILIUL JUDETEAN ARAD, CONSILIUL JUDETEAN BIHOR CNAIR	COORDONATOR DE PROIECT / PROJECT MANAGER	ing. S. VEACESLAV		PLAN DE SITUATIE LAYOUT PLAN				
	INVESTITIA / INVESTMENT: ACTUALIZARE/COMPLETARE/REVIZUIRE (S.F. + P.A.C. + P.O.E. + P.T.E.) "DRUM EXPRES ARAD ORADEA" ACTUALIZATION/COMPLETION (S.F. + P.A.C. + P.O.E. + P.T.E.) "EXPRESS ROAD ARAD ORADEA"	SEF PROIECT SPECIALITATE / TEAM LEADER	ing. C. TODERASCU						
	FAZA PROIECTARE / DESIGN STAGE: PROIECT TEHNIC DE EXECUTIE / TECHNICAL PROJECT AND DETAIL DESIGN	PROIECTAT / DESIGNER:	ing. C. TODERASCU		LUCRARI DE DRUM / ROAD WORKS				
	Contract /Contract: 14724/01.07.2021 Project /Project no.: 001/2021	Data / Date: 11.2023	Scara /Scale: 1:1000	VERIFICAT / INTERNAL CHECKER:	Cod plansa / Drawing code: CST-0121-PT-3-DX-01-PS-036-R00				
				ing. N. GISCA					

PROIECT CO-FINANȚAT DIN FONDUL DE COEZIUNE, PRIN PROGRAMUL OPERAȚIONAL INFRASTRUCTURĂ MARE / PROJECT CO-FINANCED FROM THE COHESION FUND, THROUGH THE LARGE INFRASTRUCTURE OPERATIONAL PROGRAM

PLAN DE SITUATIE / LAYOUT PLAN


Scara / Scale: 1:1000



PROIECTANT / DESIGNER: S.C. CONSITRANS S.R.L. 	BENEFICIAR / BENEFICIARY: MUNICIPIUL ARAD, MUNICIPIUL ORADEA, CONSILIUL JUDETEAN ARAD, CONSILIUL JUDETEAN BIHOR CNAIR		FUNCTIA / POSITION: COORDONATOR DE PROIECT / PROJECT MANAGER	NUME / NAME: ing. S. VEACESLAV	SEMNATURA / SIGNATURE: 	Titlu plansa / Drawing title: PLAN DE SITUATIE LAYOUT PLAN	REV./ REV.: /	DATA/ DATE: /	DETALII REVIZIE / REVISION DETAILS: /	PROIECTAT / DESIGNER: /
	INVESTITIA / INVESTMENT: ACTUALIZARE/COMPLETARE/REVIZUIRE (S.F. + P.A.C. + P.O.E. + P.T.E.) "DRUM EXPRES ARAD ORADEA" ACTUALIZATION/COMPLETION (S.F. + P.A.C. + P.O.E. + P.T.E.) "EXPRESS ROAD ARAD ORADEA"		SEF PROIECT SPECIALITATE / TEAM LEADER: ing. C. TODERASCU	SEMNATURA / SIGNATURE: 						
   UNIUNEA EUROPEANA GOVERNUL ROMÂNIEI Instrumente Structurale 2014-2020 PROIECT CO-FINANȚAT DIN FONDUL DE COEZIUNE, PRIN PROGRAMUL OPERAȚIONAL INFRASTRUCTURĂ MARE / PROJECT CO-FINANCED FROM THE COHESION FUND, THROUGH THE LARGE INFRASTRUCTURE OPERATIONAL PROGRAM	FAZA PROIECTARE / DESIGN STAGE: PROIECT TEHNIC DE EXECUTIE / TECHNICAL PROJECT AND DETAIL DESIGN		PROIECTAT / DESIGNER: ing. C. TODERASCU	SEMNATURA / SIGNATURE: 	LUCRARI DE DRUM / ROAD WORKS	Cod plansa / Drawing code: CST-0121-PT-3-DX-01-PS-037-R00				
	Contract /Contract: 14724/01.07.2021 Project /Project no.: 001/2021	Data / Date: 11.2023	Scara /Scale: 1:1000	VERIFICAT / INTERNAL CHECKER: ing. N. GISCA	SEMNATURA / SIGNATURE: 					





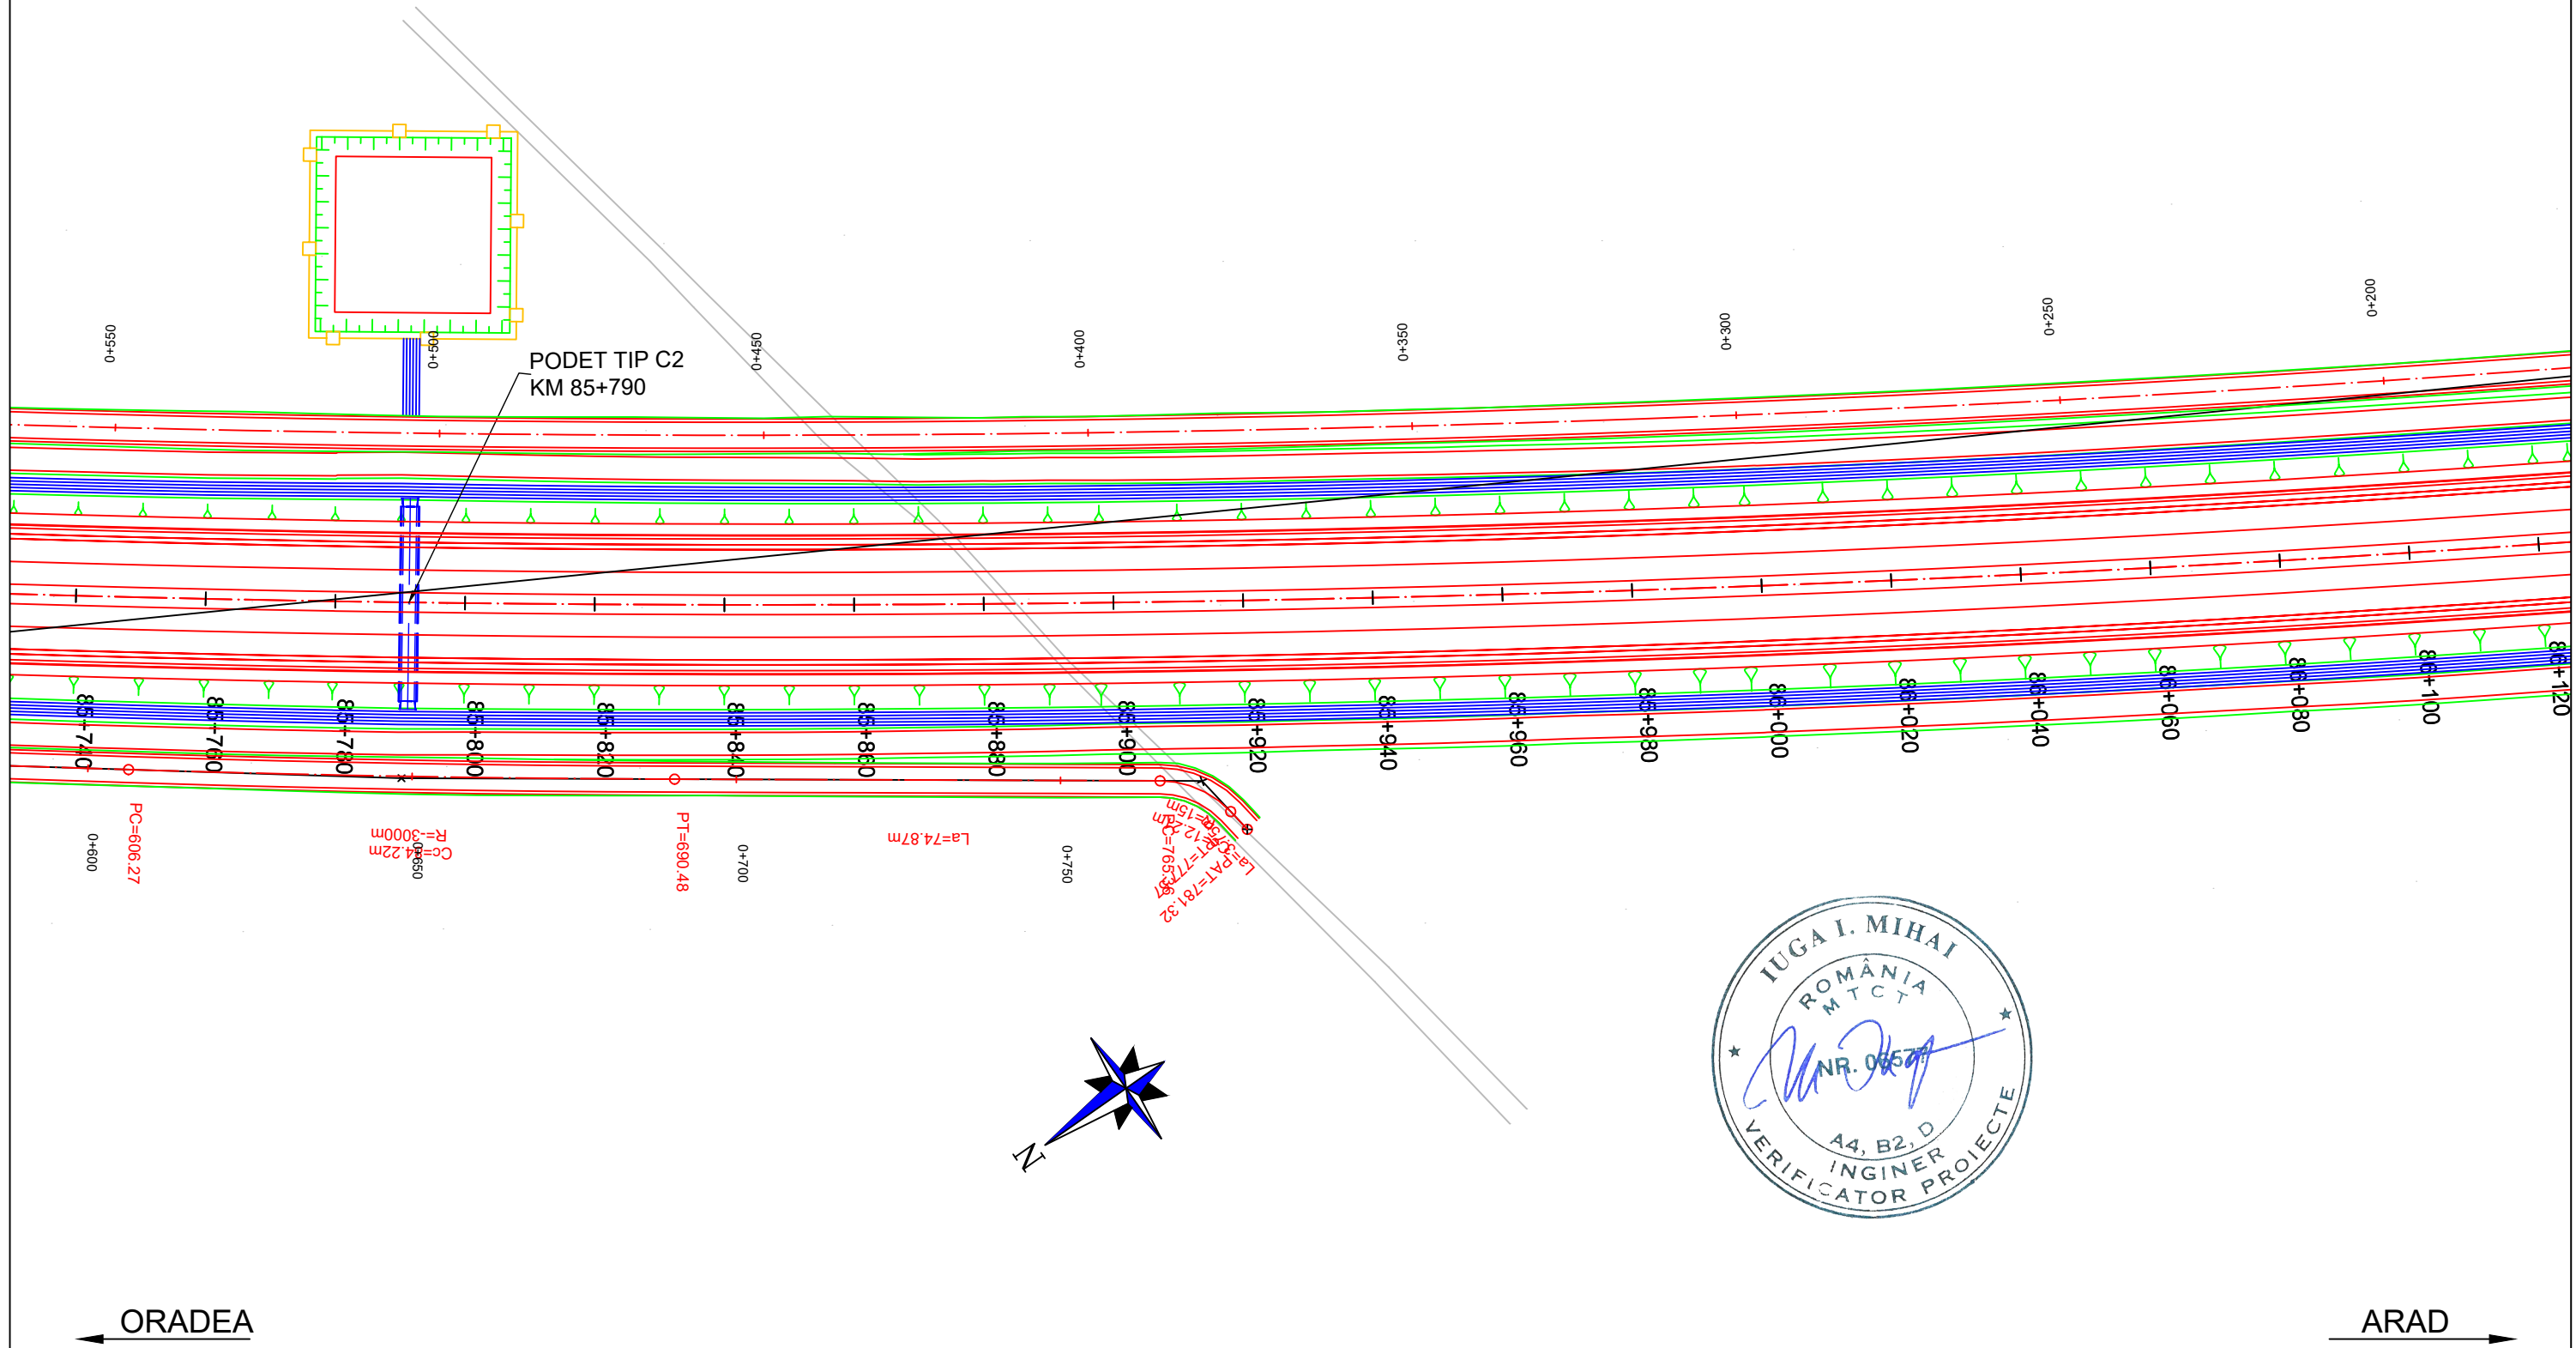

PLAN DE SITUATIE / LAYOUT PLAN

Scara / Scale: 1:1000




ORADEA ←







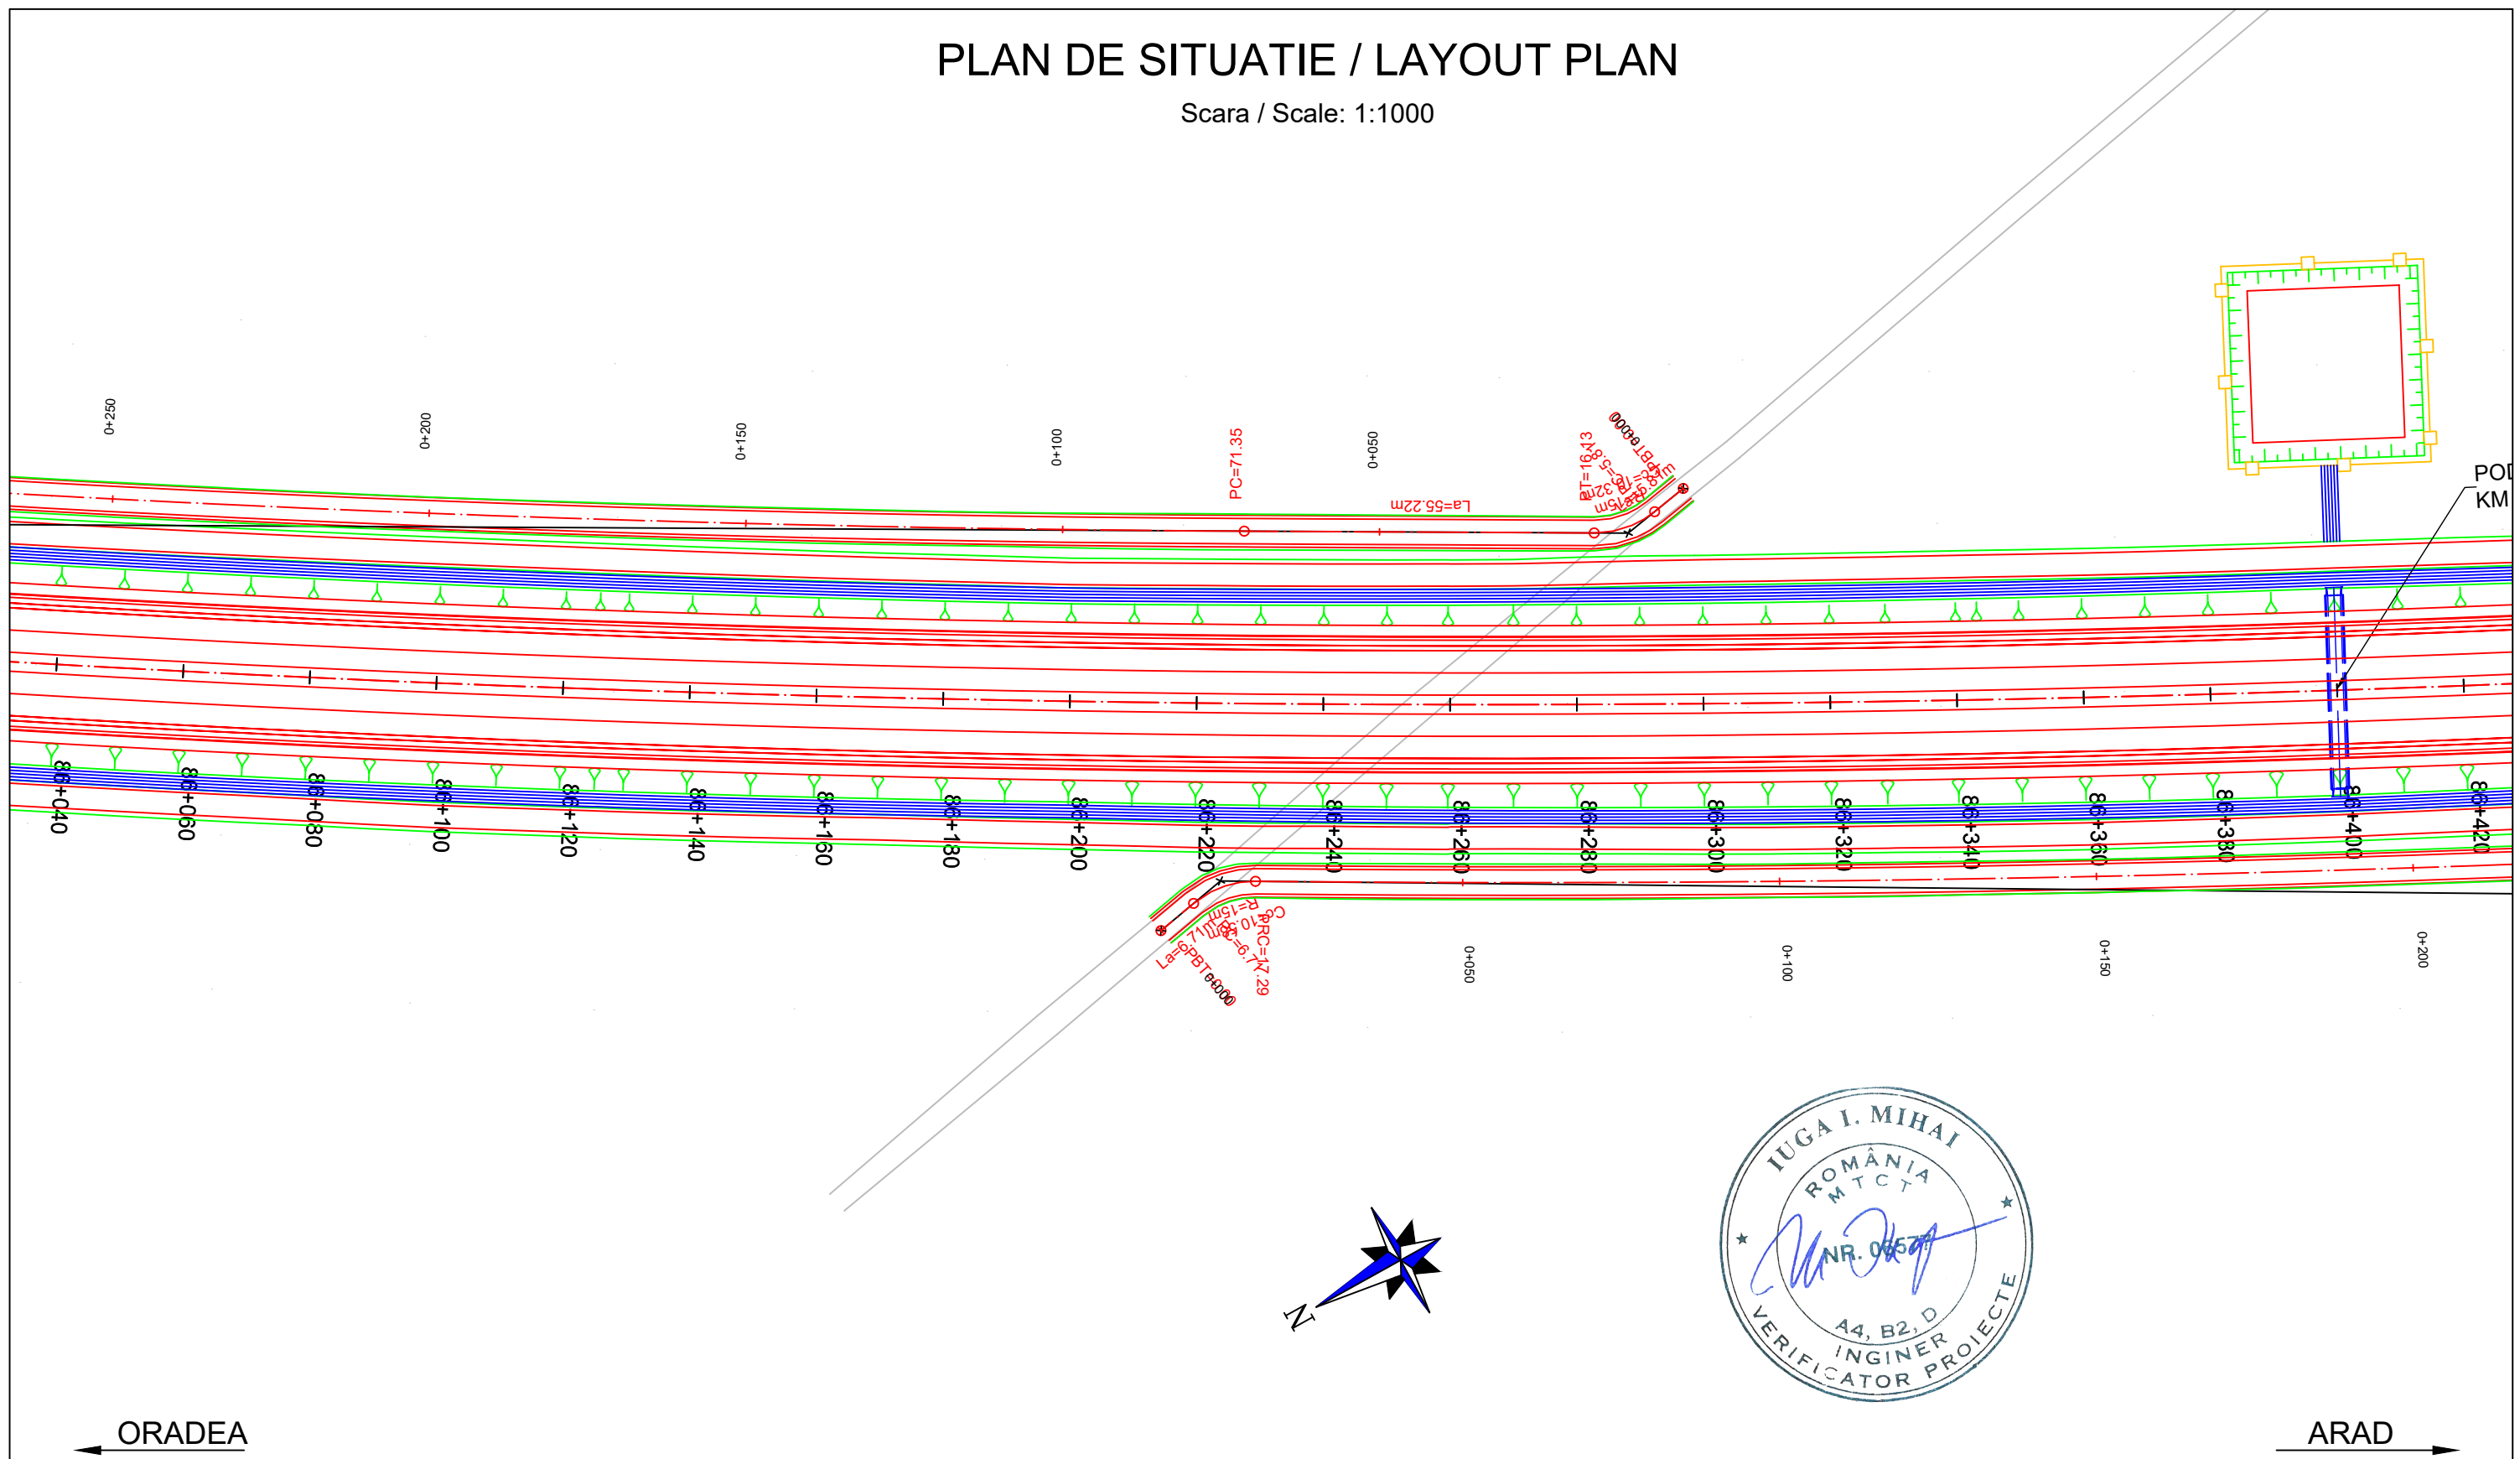


→ ARAD

PROIECTANT / DESIGNER: S.C. CONSITRANS S.R.L. 	BENEFICIAR / BENEFICIARY: MUNICIPIUL ARAD, MUNICIPIUL ORADEA, CONSILIUL JUDETEAN ARAD, CONSILIUL JUDETEAN BIHOR CNAIR			FUNCTIA / POSITION: COORDONATOR DE PROIECT / PROJECT MANAGER	NUME / NAME: ing. S. VEACESLAV	SEMNETURA / SIGNATURE: 	Titlu plansa / Drawing title: PLAN DE SITUATIE LAYOUT PLAN	REV./REV.:	DATA/DATE:	DETALII REVIZIE / REVISION DETAILS:	PROIECTAT / DESIGNER:
	INVESTITIA / INVESTMENT: ACTUALIZARE/COMPLETARE/REVIZUIRE (S.F. + P.A.C. + P.O.E. + P.T.E.) "DRUM EXPRES ARAD ORADEA" ACTUALIZATION/COMPLETION (S.F. + P.A.C. + P.O.E. + P.T.E.) "EXPRESS ROAD ARAD ORADEA"			SEF PROIECT SPECIALITATE / TEAM LEADER: ing. C. TODERASCU		LUCRARI DE DRUM / ROAD WORKS		Cod plansa / Drawing code: CST-0121-PT-3-DX-01-PS-038-R00			
FAZA PROIECTARE / DESIGN STAGE: PROIECT TEHNIC DE EXECUTIE / TECHNICAL PROJECT AND DETAIL DESIGN			PROIECTAT / DESIGNER: ing. C. TODERASCU								
 PROIECT CO-FINANȚAT DIN FONDUL DE COEZIUNE, PRIN PROGRAMUL OPERAȚIONAL INFRASTRUCTURĂ MARE / PROJECT CO-FINANCED FROM THE COHESION FUND, THROUGH THE LARGE INFRASTRUCTURE OPERATIONAL PROGRAM			Contract / Contract: 14724/01.07.2021 Project / Project no.: 001/2021	Data / Date: 11.2023	Scara / Scale: 1:1000	VERIFICAT / INTERNAL CHECKER: ing. N. GISCA					

PLAN DE SITUATIE / LAYOUT PLAN


Scara / Scale: 1:1000









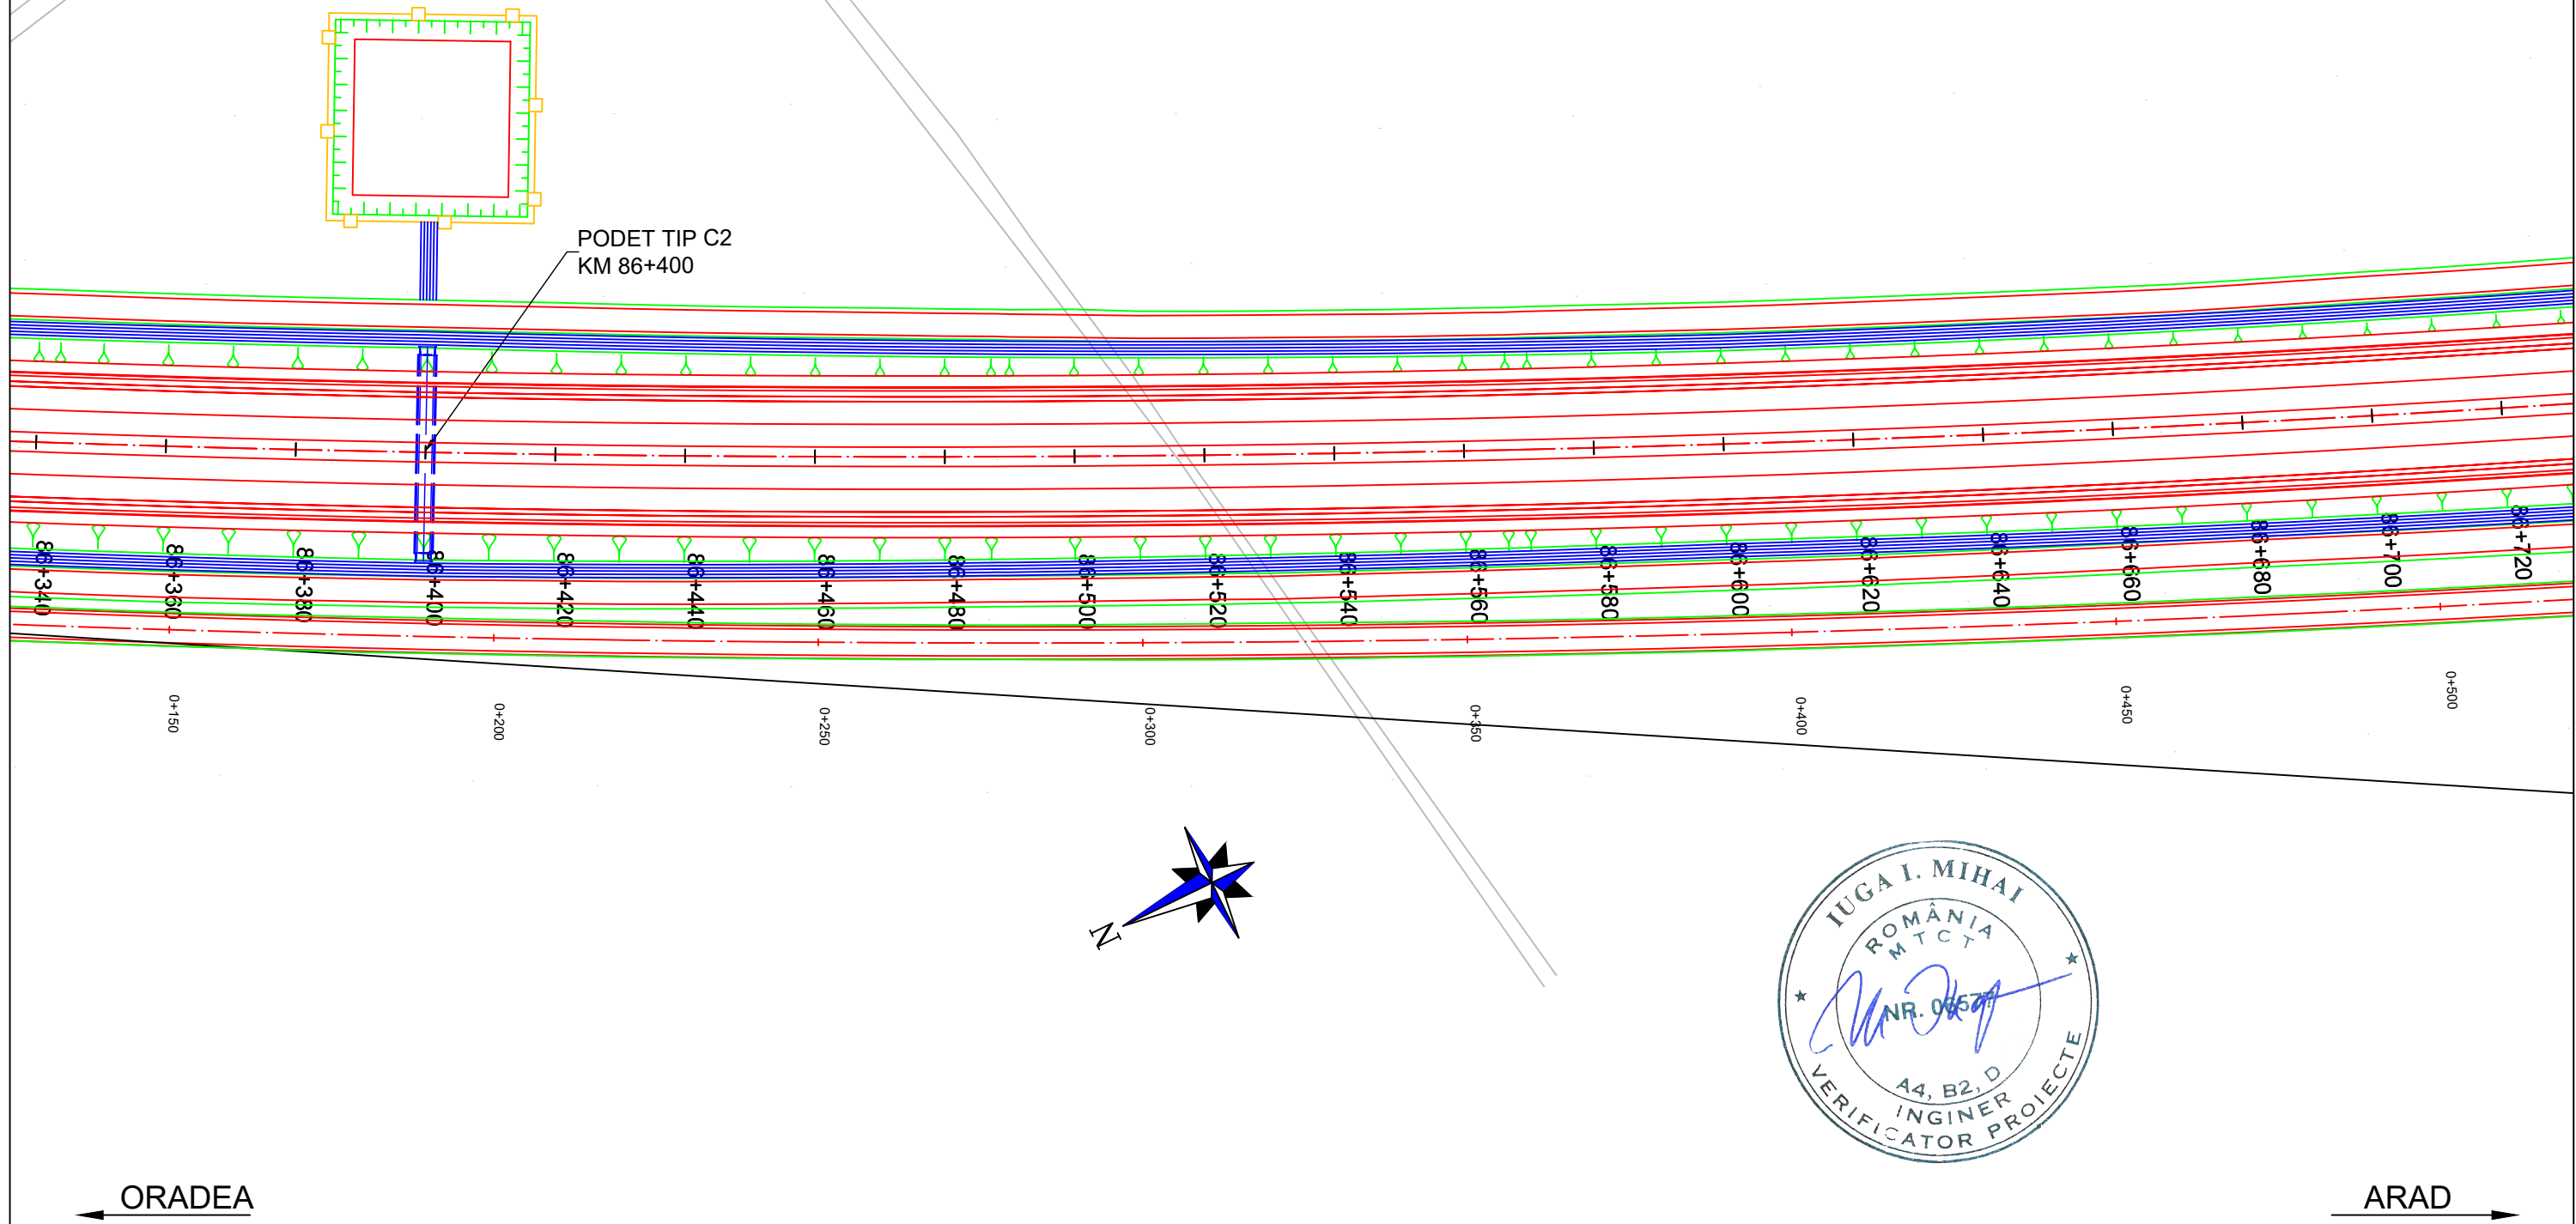

PROIECTANT / DESIGNER: S.C. CONSITRANS S.R.L. 	BENEFICIAR / BENEFICIARY: MUNICIPIUL ARAD, MUNICIPIUL ORADEA, CONSILIUL JUDETEAN ARAD, CONSILIUL JUDETEAN BIHOR CNAIR		FUNCTIA / POSITION:	NUME / NAME:	SEMNATURA / SIGNATURE:	Titlu plansa / Drawing title:	REV/ REV.	DATA/ DATE:	DETALII REVIZIE / REVISION DETAILS:	PROIECTAT / DESIGNER:
	INVESTITIA / INVESTMENT: ACTUALIZARE/COMPLETARE/REVIZUIRE (S.F. + P.A.C. + P.O.E + P.T.E.) "DRUM EXPRES ARAD ORADEA" ACTUALIZATION/COMPLETION (S.F. + P.A.C. + P.O.E + P.T.E.) "EXPRESS ROAD ARAD ORADEA"		COORDONATOR DE PROIECT / PROJECT MANAGER: ing. S. VEACESLAV 	SEF PROIECT SPECIALITATE / TEAM LEADER: ing. C. TODERASCU 	PROIECTAT / DESIGNER: ing. C. TODERASCU 	PLAN DE SITUATIE LAYOUT PLAN				
FAZA PROIECTARE / DESIGN STAGE: PROIECT TEHNIC DE EXECUTIE / TECHNICAL PROJECT AND DETAIL DESIGN		PROIECTAT / DESIGNER: ing. C. TODERASCU 	VERIFICAT / INTERNAL CHECKER: ing. N. GISCA 	LUCRARI DE DRUM / ROAD WORKS	Cod plansa / Drawing code: CST-0121-PT-3-DX-01-PS-039-R00					
   PROIECT CO-FINANȚAT DIN FONDUL DE COEZIUNE, PRIN PROGRAMUL OPERAȚIONAL INFRASTRUCTURĂ MARE / PROJECT CO-FINANCED FROM THE COHESION FUND, THROUGH THE LARGE INFRASTRUCTURE OPERATIONAL PROGRAM		Contract / Contract: 14724/01.07.2021 Proiect / Project no.: 001/2021	Data / Date: 11.2023	Scara / Scale: 1:1000						

PLAN DE SITUATIE / LAYOUT PLAN


Scara / Scale: 1:1000









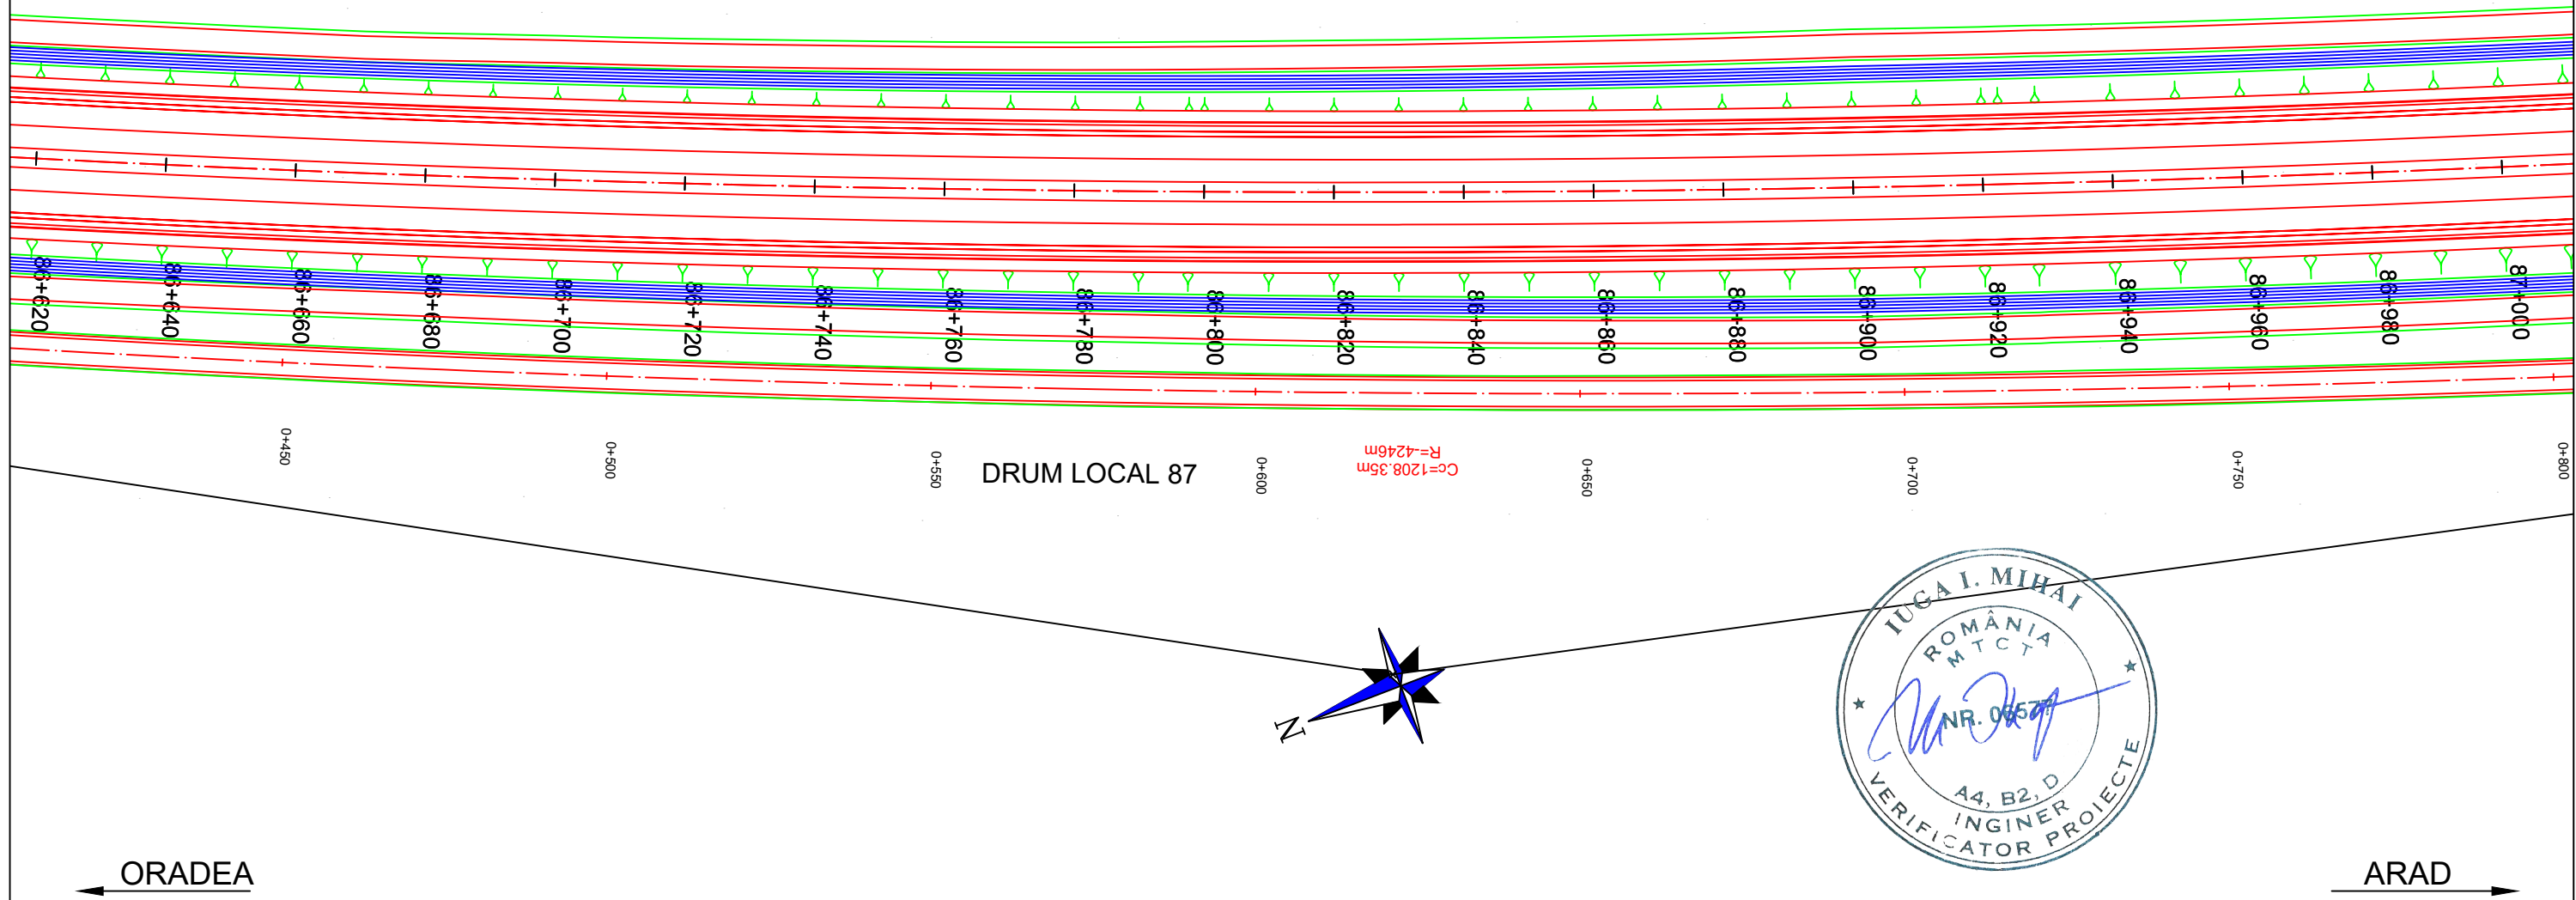

PROIECTANT / DESIGNER: S.C. CONSTRANS S.R.L. 	BENEFICIAR / BENEFICIARY: MUNICIPIUL ARAD, MUNICIPIUL ORADEA, CONSILIUL JUDETEAN ARAD, CONSILIUL JUDETEAN BIHOR CNAIR			FUNCTIA / POSITION:	NUME / NAME:	SEMNATURA / SIGNATURE:	Titlu plansa / Drawing title:	REV/ REV.	DATA/ DATE:	DETALII REVIZIE / REVISION DETAILS:	PROIECTAT / DESIGNER:
	INVESTITIA / INVESTMENT: ACTUALIZARE/COMPLETARE/REVIZUIRE (S.F. + P.A.C. + P.O.E + P.T.E.) "DRUM EXPRES ARAD ORADEA" ACTUALIZATION/COMPLETION (S.F. + P.A.C. + P.O.E + P.T.E.) "EXPRESS ROAD ARAD ORADEA"			COORDONATOR DE PROIECT / PROJECT MANAGER: ing. S. VEACESLAV	SEF PROIECT SPECIALITATE / TEAM LEADER: ing. C. TODERASCU			PLAN DE SITUATIE LAYOUT PLAN			
FAZA PROIECTARE / DESIGN STAGE: PROIECT TEHNIC DE EXECUTIE / TECHNICAL PROJECT AND DETAIL DESIGN			PROIECTAT / DESIGNER: ing. C. TODERASCU	VERIFICAT / INTERNAL CHECKER: ing. N. GISCA			LUCRARI DE DRUM / ROAD WORKS				
   PROIECT CO-FINANȚAT DIN FONDUL DE COEZIUNE, PRIN PROGRAMUL OPERAȚIONAL INFRASTRUCTURĂ MARE / PROJECT CO-FINANCED FROM THE COHESION FUND, THROUGH THE LARGE INFRASTRUCTURE OPERATIONAL PROGRAM			Contract / Contract: 14724/01.07.2021 Project / Project no.: 001/2021	Data / Date: 11.2023	Scara / Scale: 1:1000	Cod plansa / Drawing code: CST-0121-PT-3-DX-01-PS-040-R00					

PLAN DE SITUATIE / LAYOUT PLAN


Scara / Scale: 1:1000







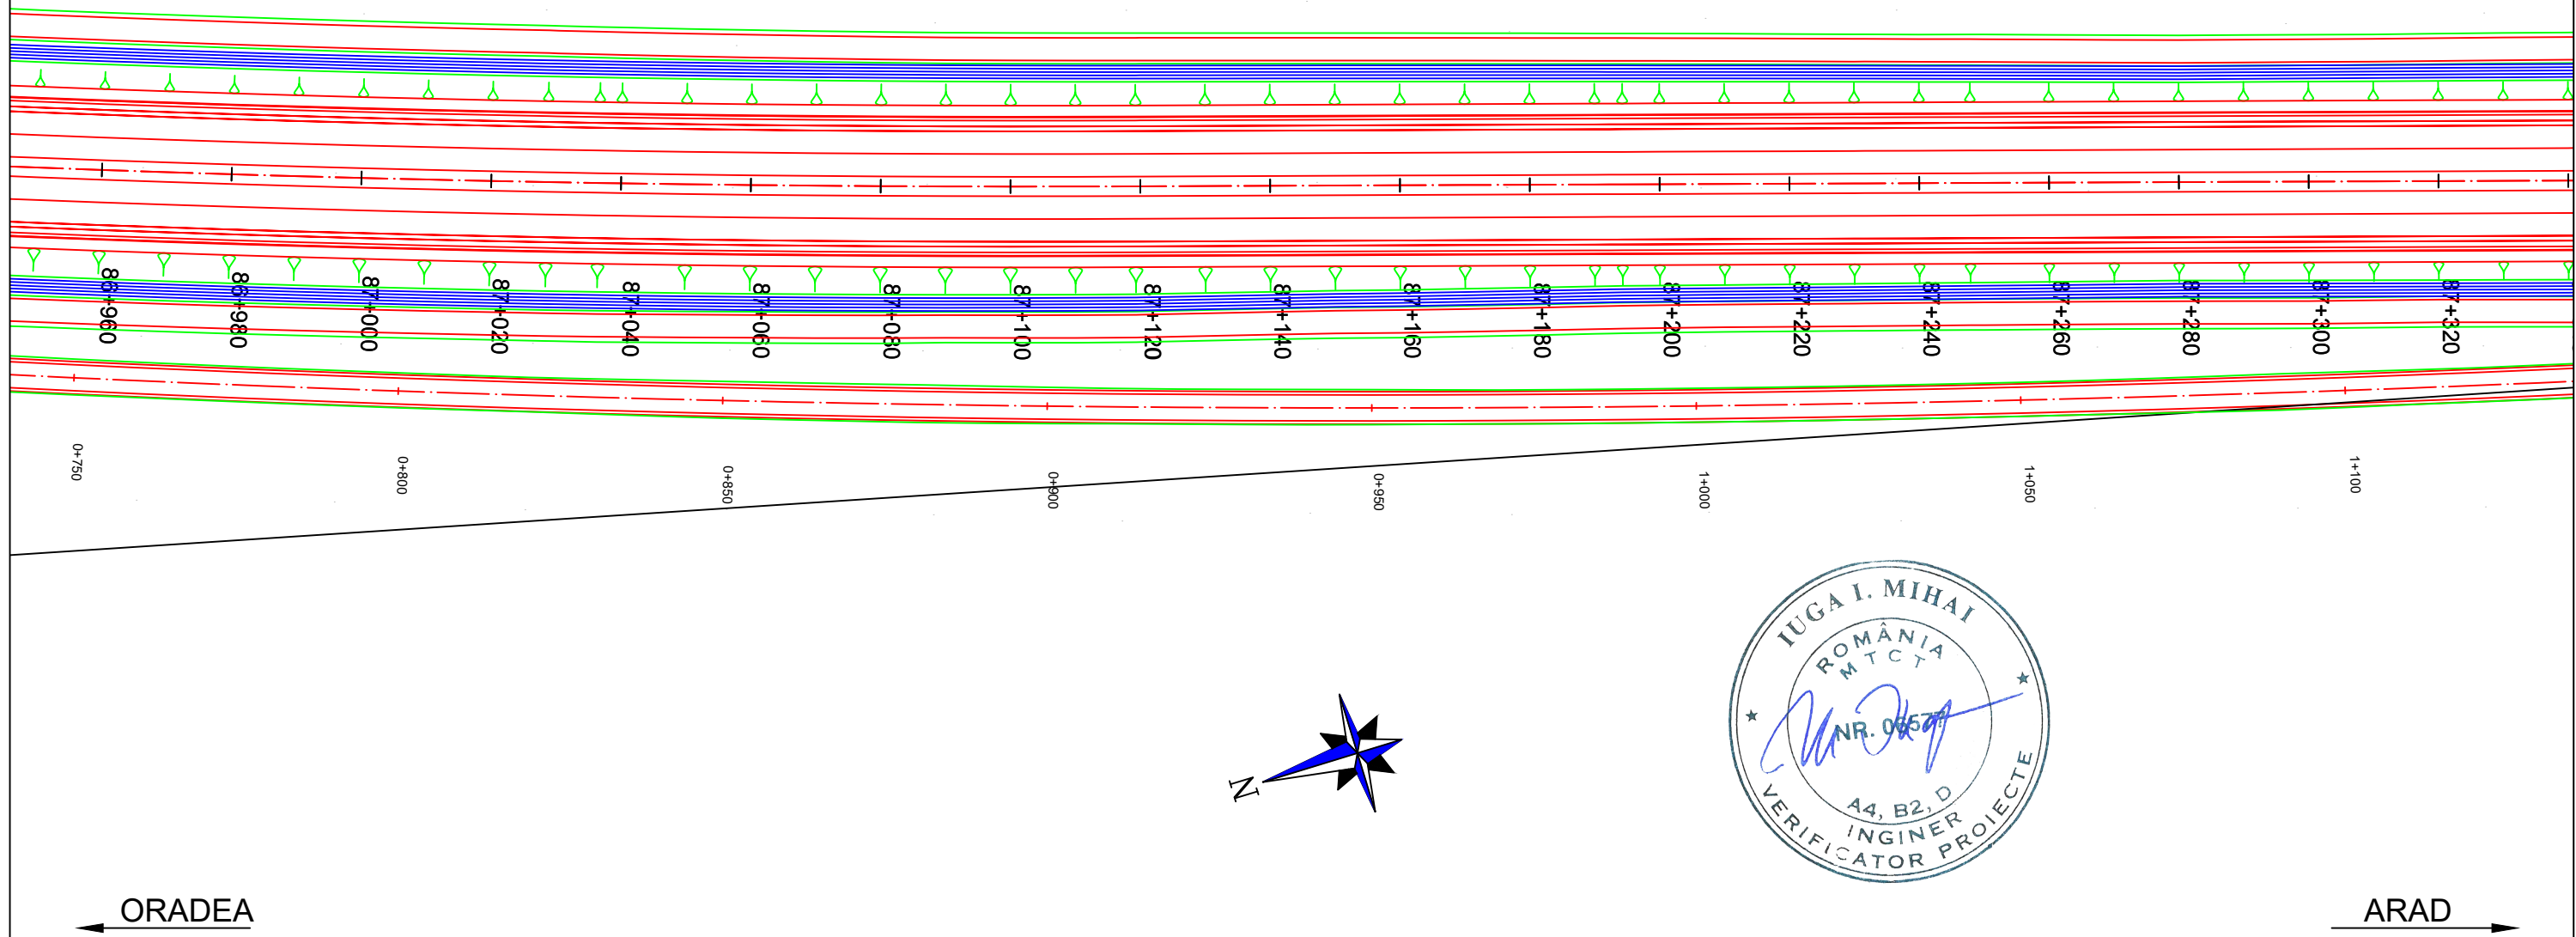

PROIECTANT / DESIGNER: S.C. CONSITRANS S.R.L. 	BENEFICIAR / BENEFICIARY: MUNICIPIUL ARAD, MUNICIPIUL ORADEA, CONSILIUL JUDETEAN ARAD, CONSILIUL JUDETEAN BIHOR CNAIR			FUNCTIA / POSITION: COORDONATOR DE PROIECT / PROJECT MANAGER	NUME / NAME: ing. S. VEACESLAV	SEMNATURA / SIGNATURE: 	Titlu plansa / Drawing title: PLAN DE SITUATIE LAYOUT PLAN	REV./ REV.:	DATA/ DATE:	DETALII REVIZIE / REVISION DETAILS:	PROIECTAT / DESIGNER:
	INVESTITIA / INVESTMENT: ACTUALIZARE/COMPLETARE/REVIZUIRE (S.F. + P.A.C. + P.O.E. + P.T.E.) "DRUM EXPRES ARAD ORADEA" ACTUALIZATION/COMPLETION (S.F. + P.A.C. + P.O.E. + P.T.E.) "EXPRESS ROAD ARAD ORADEA"			SEF PROIECT SPECIALITATE / TEAM LEADER: ing. C. TODERASCU		LUCRARI DE DRUM / ROAD WORKS		Cod plansa / Drawing code: CST-0121-PT-3-DX-01-PS-041-R00			
FAZA PROIECTARE / DESIGN STAGE: PROIECT TEHNIC DE EXECUTIE / TECHNICAL PROJECT AND DETAIL DESIGN			PROIECTAT / DESIGNER: ing. C. TODERASCU								
   PROIECT CO-FINANȚAT DIN FONDUL DE COEZIUNE, PRIN PROGRAMUL OPERAȚIONAL INFRASTRUCTURĂ MARE / PROJECT CO-FINANCED FROM THE COHESION FUND, THROUGH THE LARGE INFRASTRUCTURE OPERATIONAL PROGRAM			Contract / Contract: 14724/01.07.2021 Project / Project no.: 001/2021	Data / Date: 11.2023	Scara / Scale: 1:1000	VERIFICAT / INTERNAL CHECKER: ing. N. GISCA					

PLAN DE SITUATIE / LAYOUT PLAN


Scara / Scale: 1:1000



PROIECTANT / DESIGNER: S.C. CONSITRANS S.R.L. 	BENEFICIAR / BENEFICIARY: MUNICIPIUL ARAD, MUNICIPIUL ORADEA, CONSILIUL JUDETEAN ARAD, CONSILIUL JUDETEAN BIHOR CNAIR			FUNCTIA / POSITION:	NUME / NAME:	SEMNATURA / SIGNATURE:	Titlu plansa / Drawing title:	REV/ REV.	DATA/ DATE:	DETALII REVIZIE / REVISION DETAILS:	PROIECTAT / DESIGNER:
	INVESTITIA / INVESTMENT: ACTUALIZARE/COMPLETARE/REVIZUIRE (S.F. + P.A.C. + P.O.E + P.T.E.) "DRUM EXPRES ARAD ORADEA" ACTUALIZATION/COMPLETION (S.F. + P.A.C. + P.O.E + P.T.E.) "EXPRESS ROAD ARAD ORADEA"			COORDONATOR DE PROIECT / PROJECT MANAGER: ing. S. VEACESLAV 	SEF PROIECT SPECIALITATE / TEAM LEADER: ing. C. TODERASCU 	PROIECTAT / DESIGNER: ing. C. TODERASCU 	VERIFICAT / INTERNAL CHECKER: ing. N. GISCA 	PLAN DE SITUATIE LAYOUT PLAN			
FAZA PROIECTARE / DESIGN STAGE: PROIECT TEHNIC DE EXECUTIE / TECHNICAL PROJECT AND DETAIL DESIGN			Contract / Contract: 14724/01.07.2021	Data / Date: 11.2023	Scara / Scale: 1:1000	Cod plansa / Drawing code: CST-0121-PT-3-DX-01-PS-042-R00					
 PROIECT CO-FINANȚAT DIN FONDUL DE COEZIUNE, PRIN PROGRAMUL OPERAȚIONAL INFRASTRUCTURĂ MARE / PROJECT CO-FINANCED FROM THE COHESION FUND, THROUGH THE LARGE INFRASTRUCTURE OPERATIONAL PROGRAM											

PLAN DE SITUATIE / LAYOUT PLAN


Scara / Scale: 1:1000

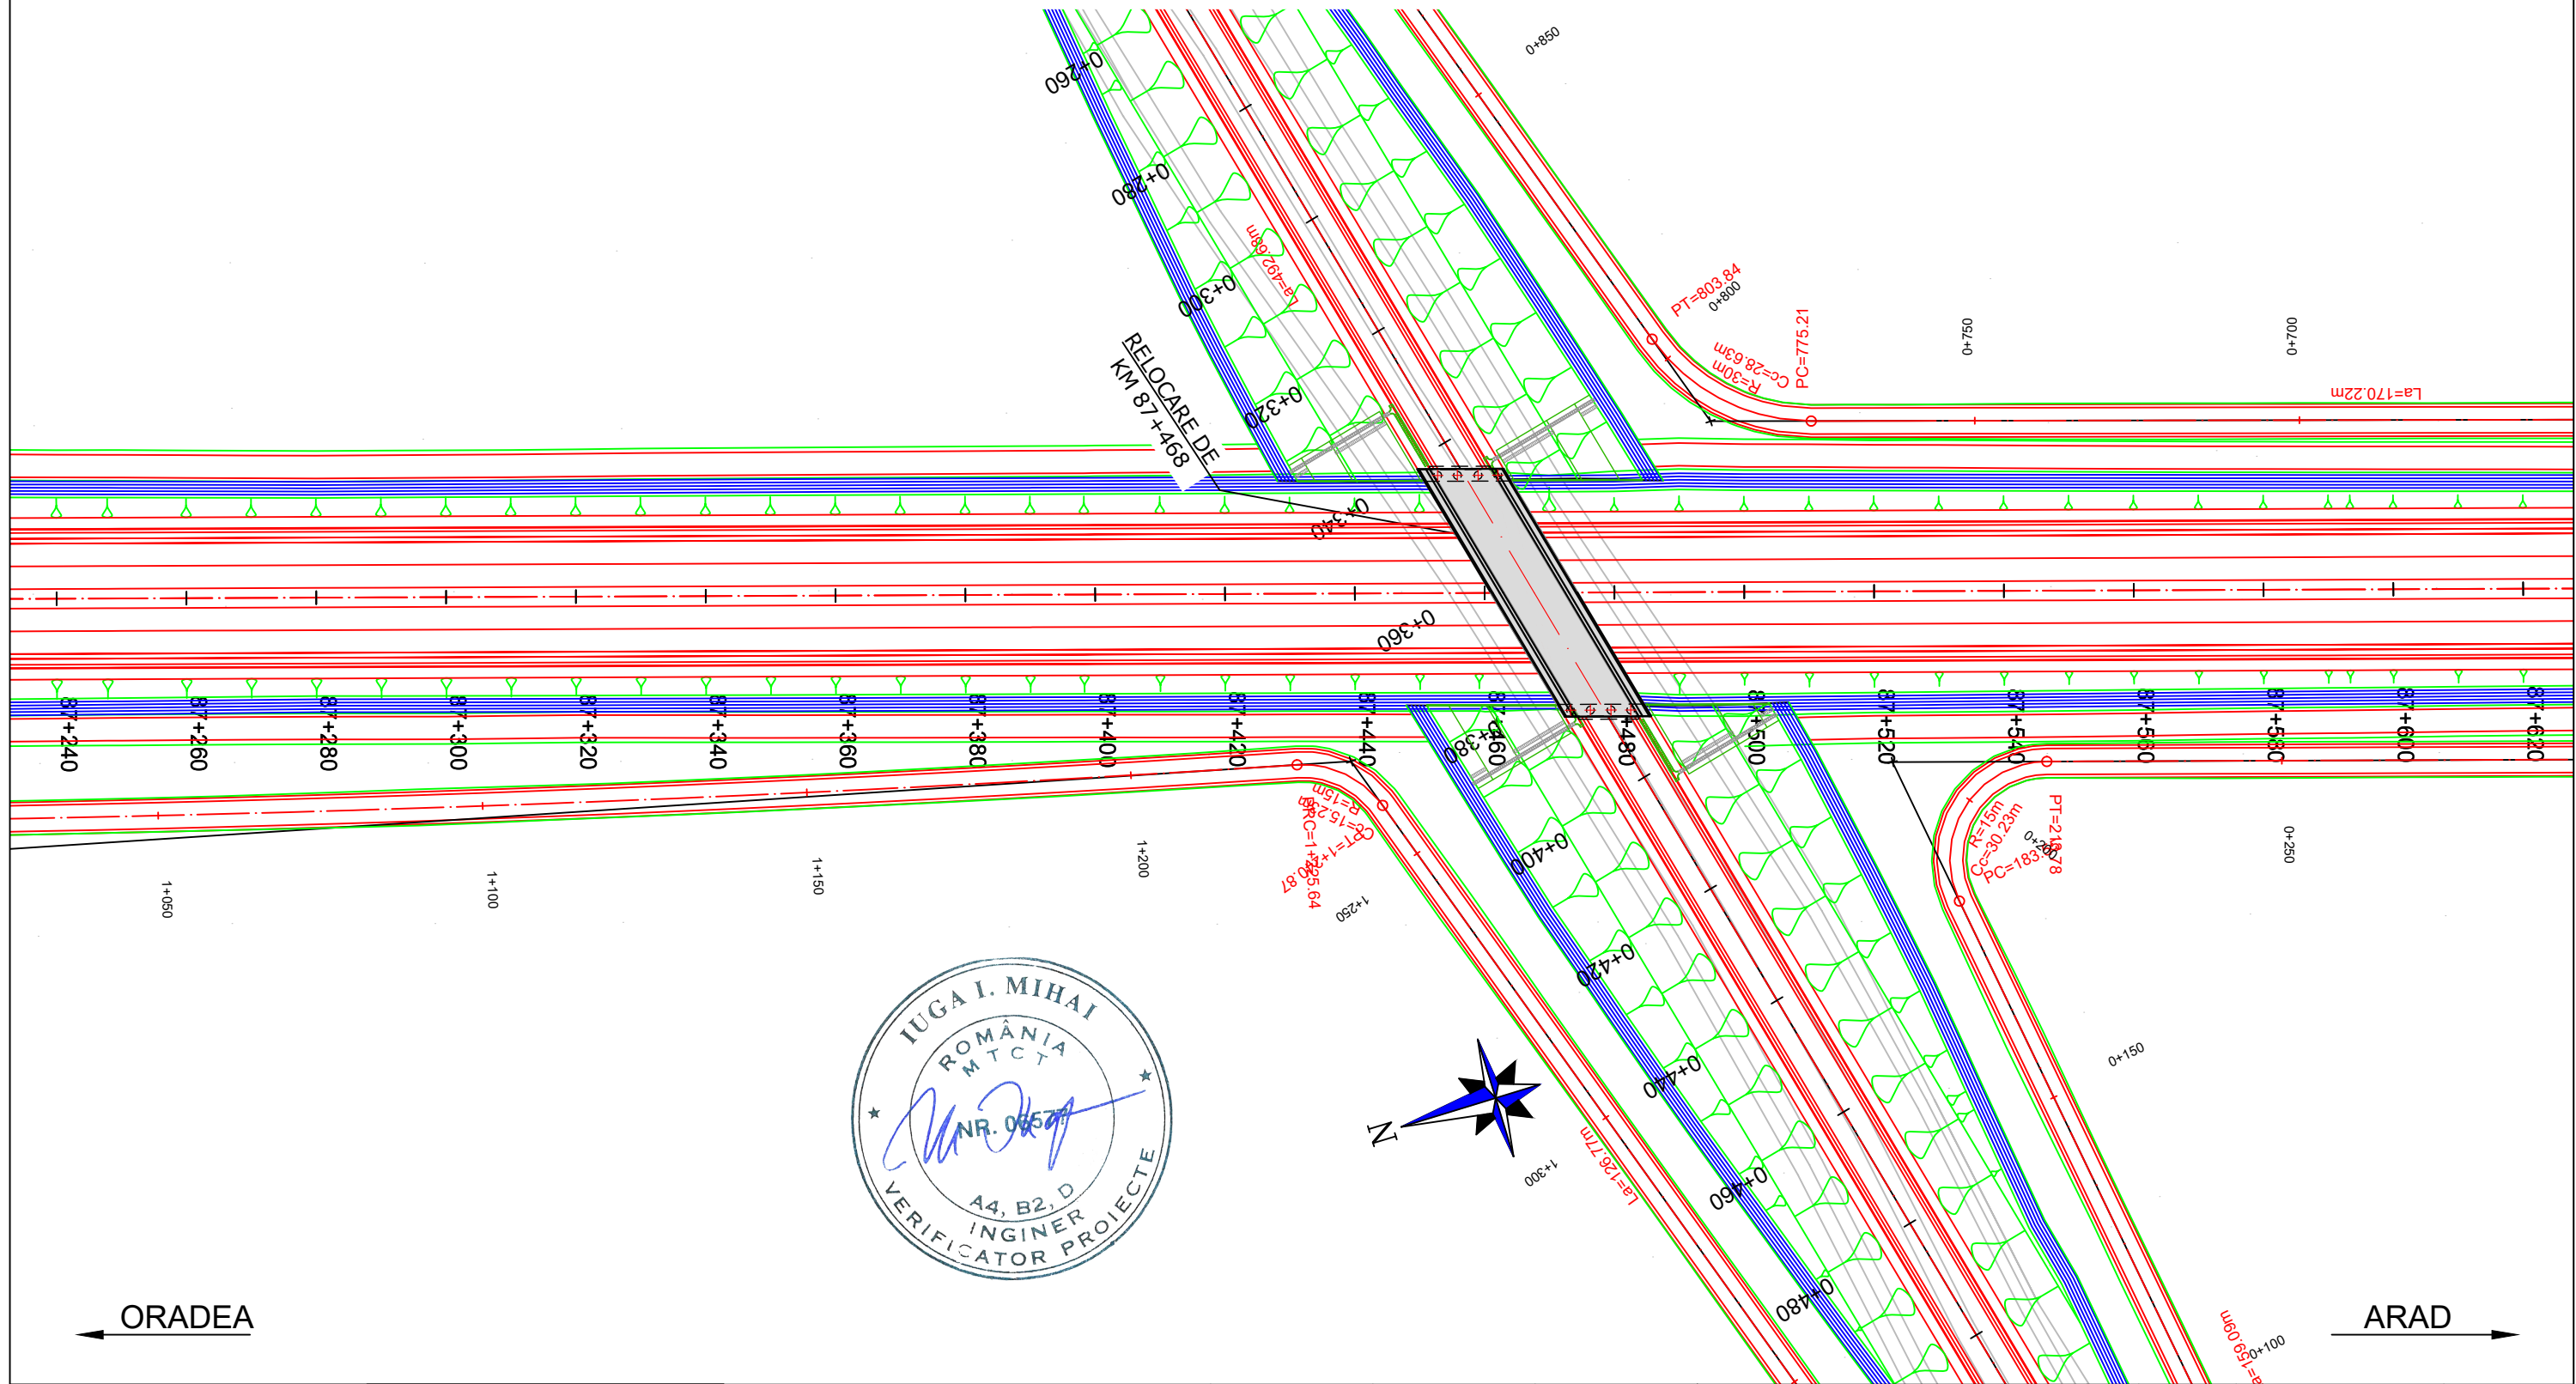

PROIECTANT / DESIGNER: S.C. CONSITRANS S.R.L.	BENEFICIAR / BENEFICIARY: MUNICIPIUL ARAD, MUNICIPIUL ORADEA, CONSILIUL JUDETEAN ARAD, CONSILIUL JUDETEAN BIHOR CNAIR	FUNCTIA / POSITION: COORDONATOR DE PROIECT / PROJECT MANAGER	NUME / NAME: ing. S. VEACESLAV	SEMNTURA / SIGNATURE: 	Titlu plansa / Drawing title: PLAN DE SITUATIE LAYOUT PLAN	REV.	DATA / DATE:	DETALII REVIZIE / REVISION DETAILS:	PROIECTAT / DESIGNER:
	INVESTITIA / INVESTMENT: ACTUALIZARE/COMPLETARE/REVIZUIRE (S.F. + P.A.C. + P.O.E + P.T.E.) "DRUM EXPRES ARAD ORADEA" ACTUALIZATION/COMPLETION (S.F. + P.A.C. + P.O.E + P.T.E.) "EXPRESS ROAD ARAD ORADEA"	SEF PROIECT SPECIALITATE / TEAM LEADER: ing. C. TODERASCU	ing. C. TODERASCU		LUCRARI DE DRUM / ROAD WORKS				
						FAZA PROIECTARE / DESIGN STAGE: PROIECT TEHNIC DE EXECUTIE / TECHNICAL PROJECT AND DETAIL DESIGN	PROIECTAT / DESIGNER: ing. C. TODERASCU		Cod plansa / Drawing code: CST-0121-PT-3-DX-01-PS-043-R00
Contract / Contract: 14724/01.07.2021 Project / Project no.: 001/2021		Data / Date: 11.2023	Scara / Scale: 1:1000	VERIFICAT / INTERNAL CHECKER: ing. N. GISCA					

PLAN DE SITUATIE / LAYOUT PLAN

Scara / Scale: 1:1000

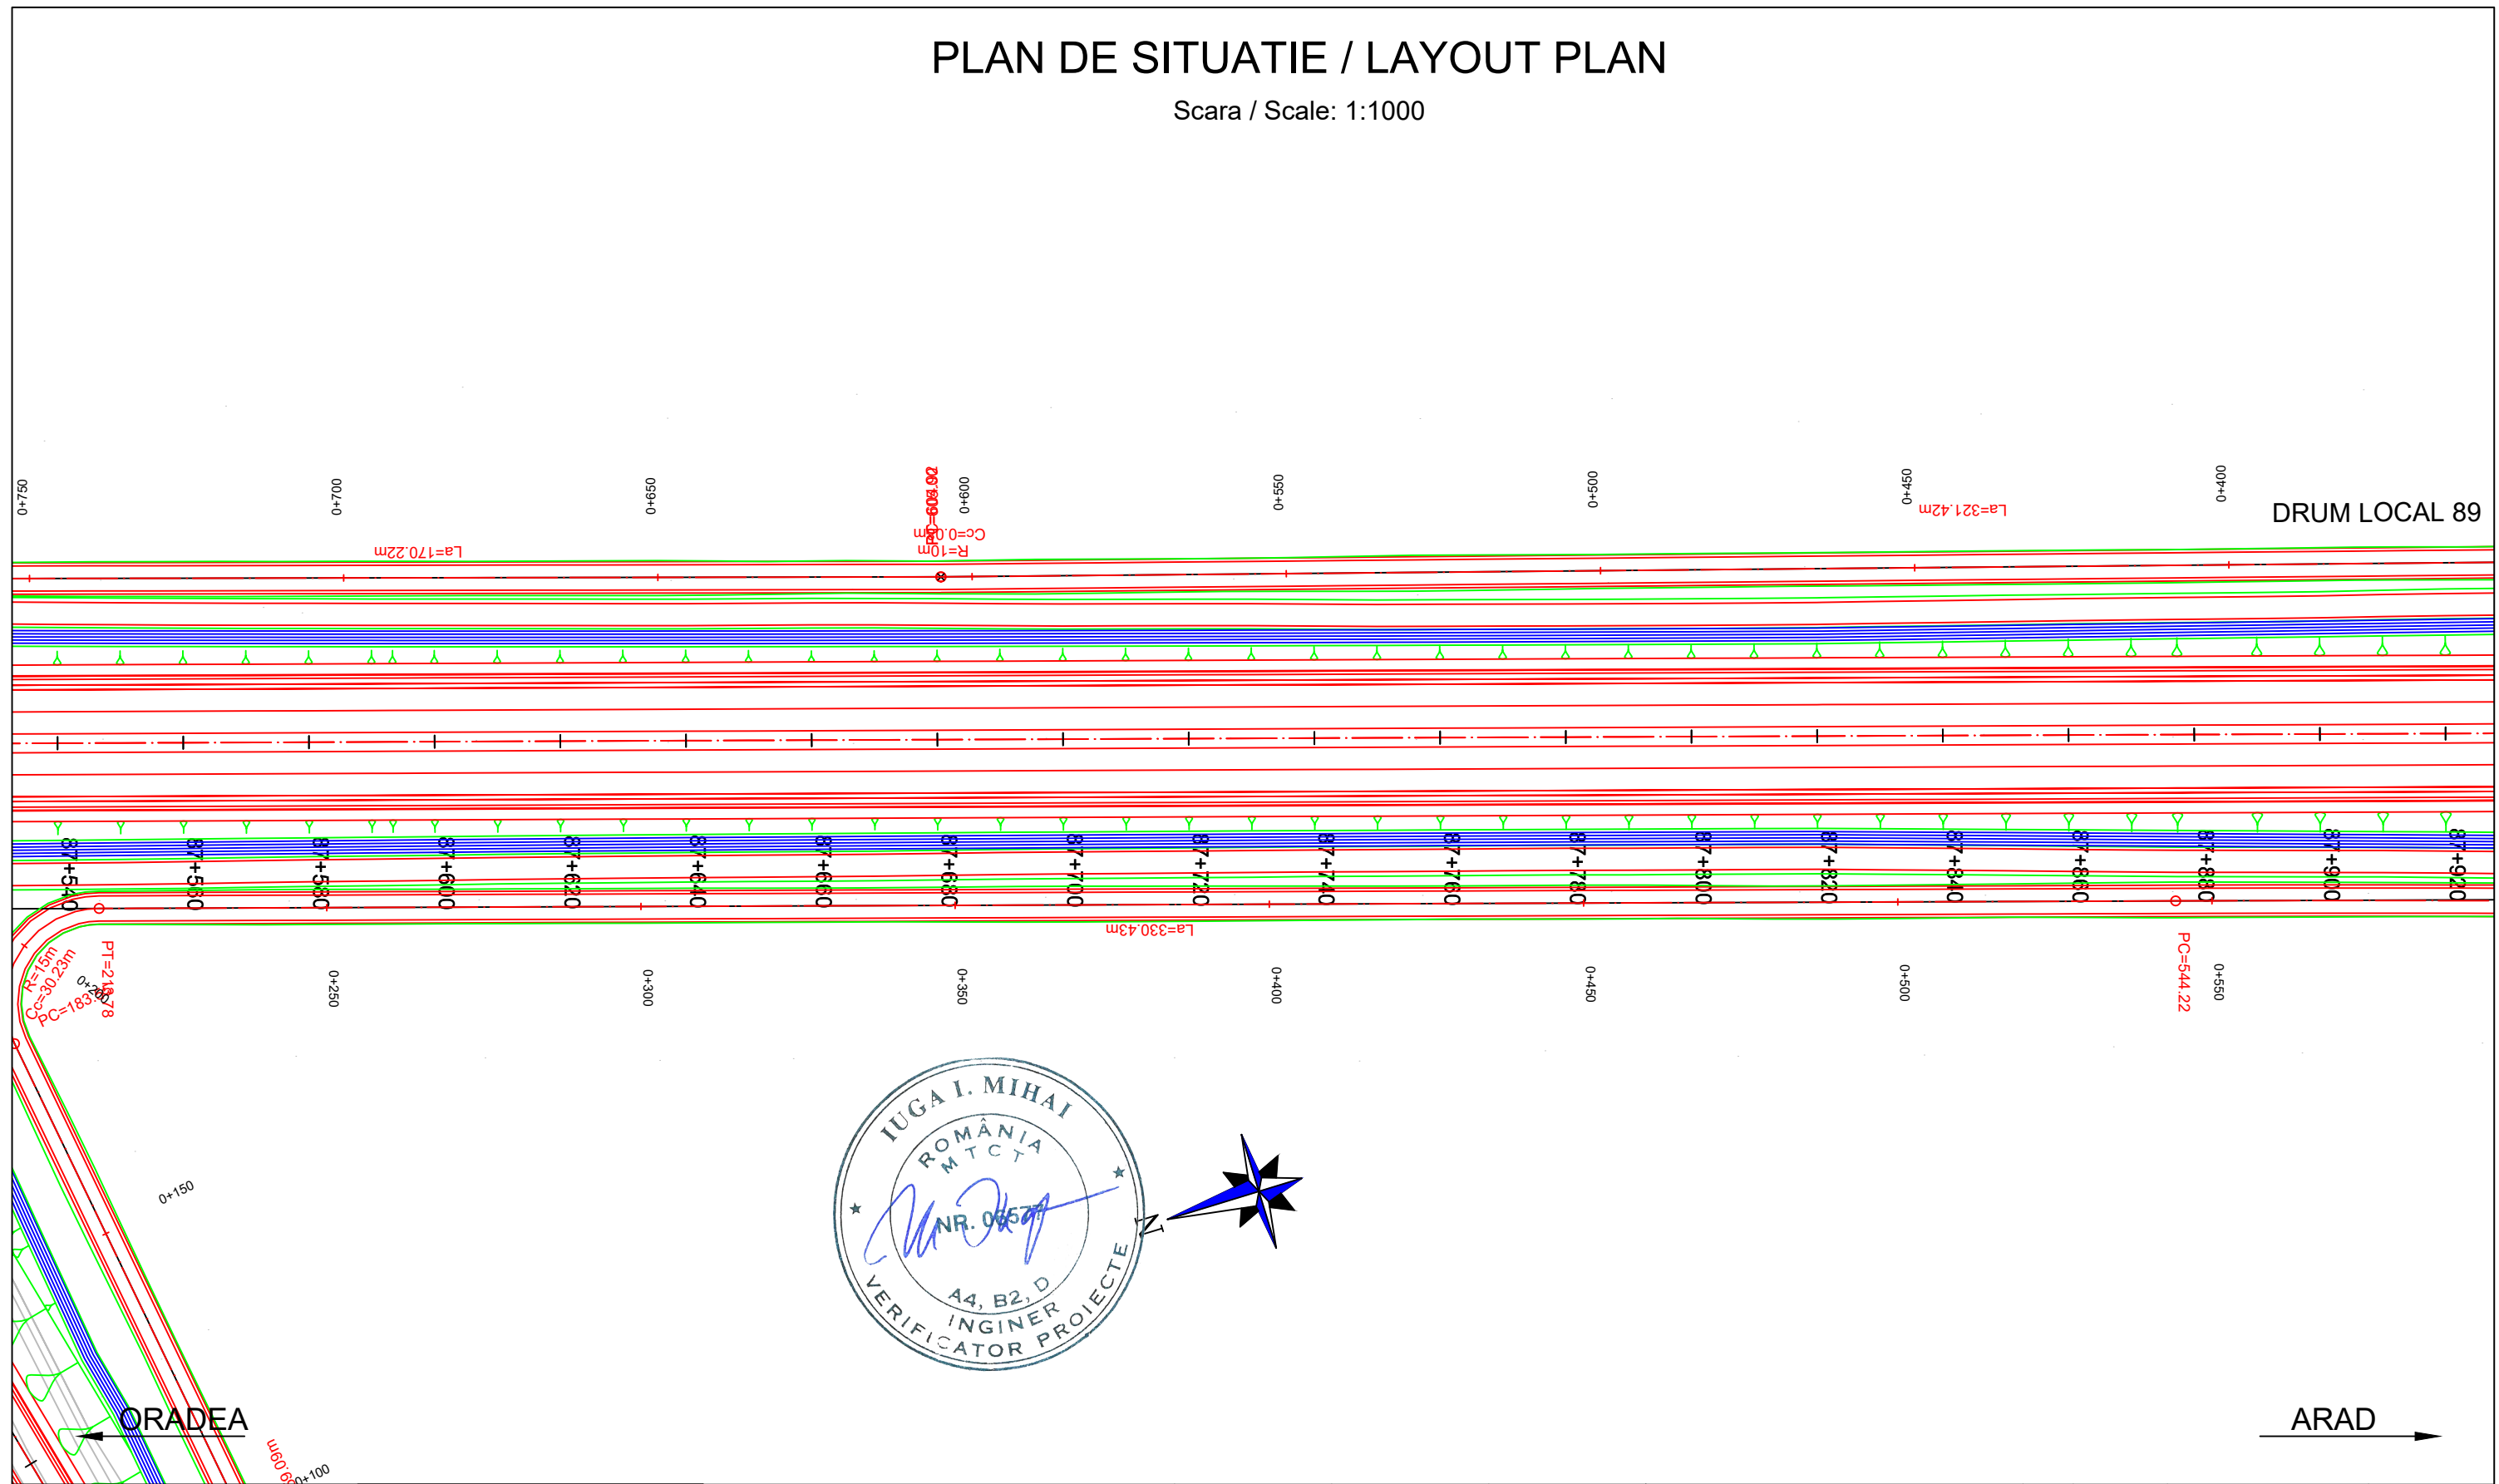








PROIECTANT / DESIGNER:	BENEFICIAR / BENEFICIARY:	FUNCTIA / POSITION:	NUME / NAME:	SEMNATURA / SIGNATURE:	Titlu plansa / Drawing title:	REV/ REV.	DATA/ DATE:	DETALII REVIZIE / REVISION DETAILS:	PROIECTAT / DESIGNER:
S.C. CONSITRANS S.R.L.	MUNICIPIUL ARAD, MUNICIPIUL ORADEA, CONSILIUL JUDETEAN ARAD, CONSILIUL JUDETEAN BIHOR CNAIR	COORDONATOR DE PROIECT / PROJECT MANAGER	ing. S. VEACESLAV		PLAN DE SITUATIE LAYOUT PLAN				
	INVESTITIA / INVESTMENT: ACTUALIZARE/COMPLETARE/REVIZUIRE (S.F. + P.A.C. + P.O.E. + P.T.E.) "DRUM EXPRES ARAD ORADEA" ACTUALIZATION/COMPLETION (S.F. + P.A.C. + P.O.E. + P.T.E.) "EXPRESS ROAD ARAD ORADEA"	SEF PROIECT SPECIALITATE / TEAM LEADER	ing. C. TODERASCU						
	FAZA PROIECTARE / DESIGN STAGE: PROIECT TEHNIC DE EXECUTIE / TECHNICAL PROJECT AND DETAIL DESIGN	PROIECTAT / DESIGNER:	ing. C. TODERASCU		LUCRARI DE DRUM / ROAD WORKS				
	Contract /Contract: 14724/01.07.2021 Data / Date: 11.2023 Scara /Scale: 1:1000	VERIFICAT / INTERNAL CHECKER:	ing. N. GISCA		Cod plansa / Drawing code: CST-0121-PT-3-DX-01-PS-044-R00				

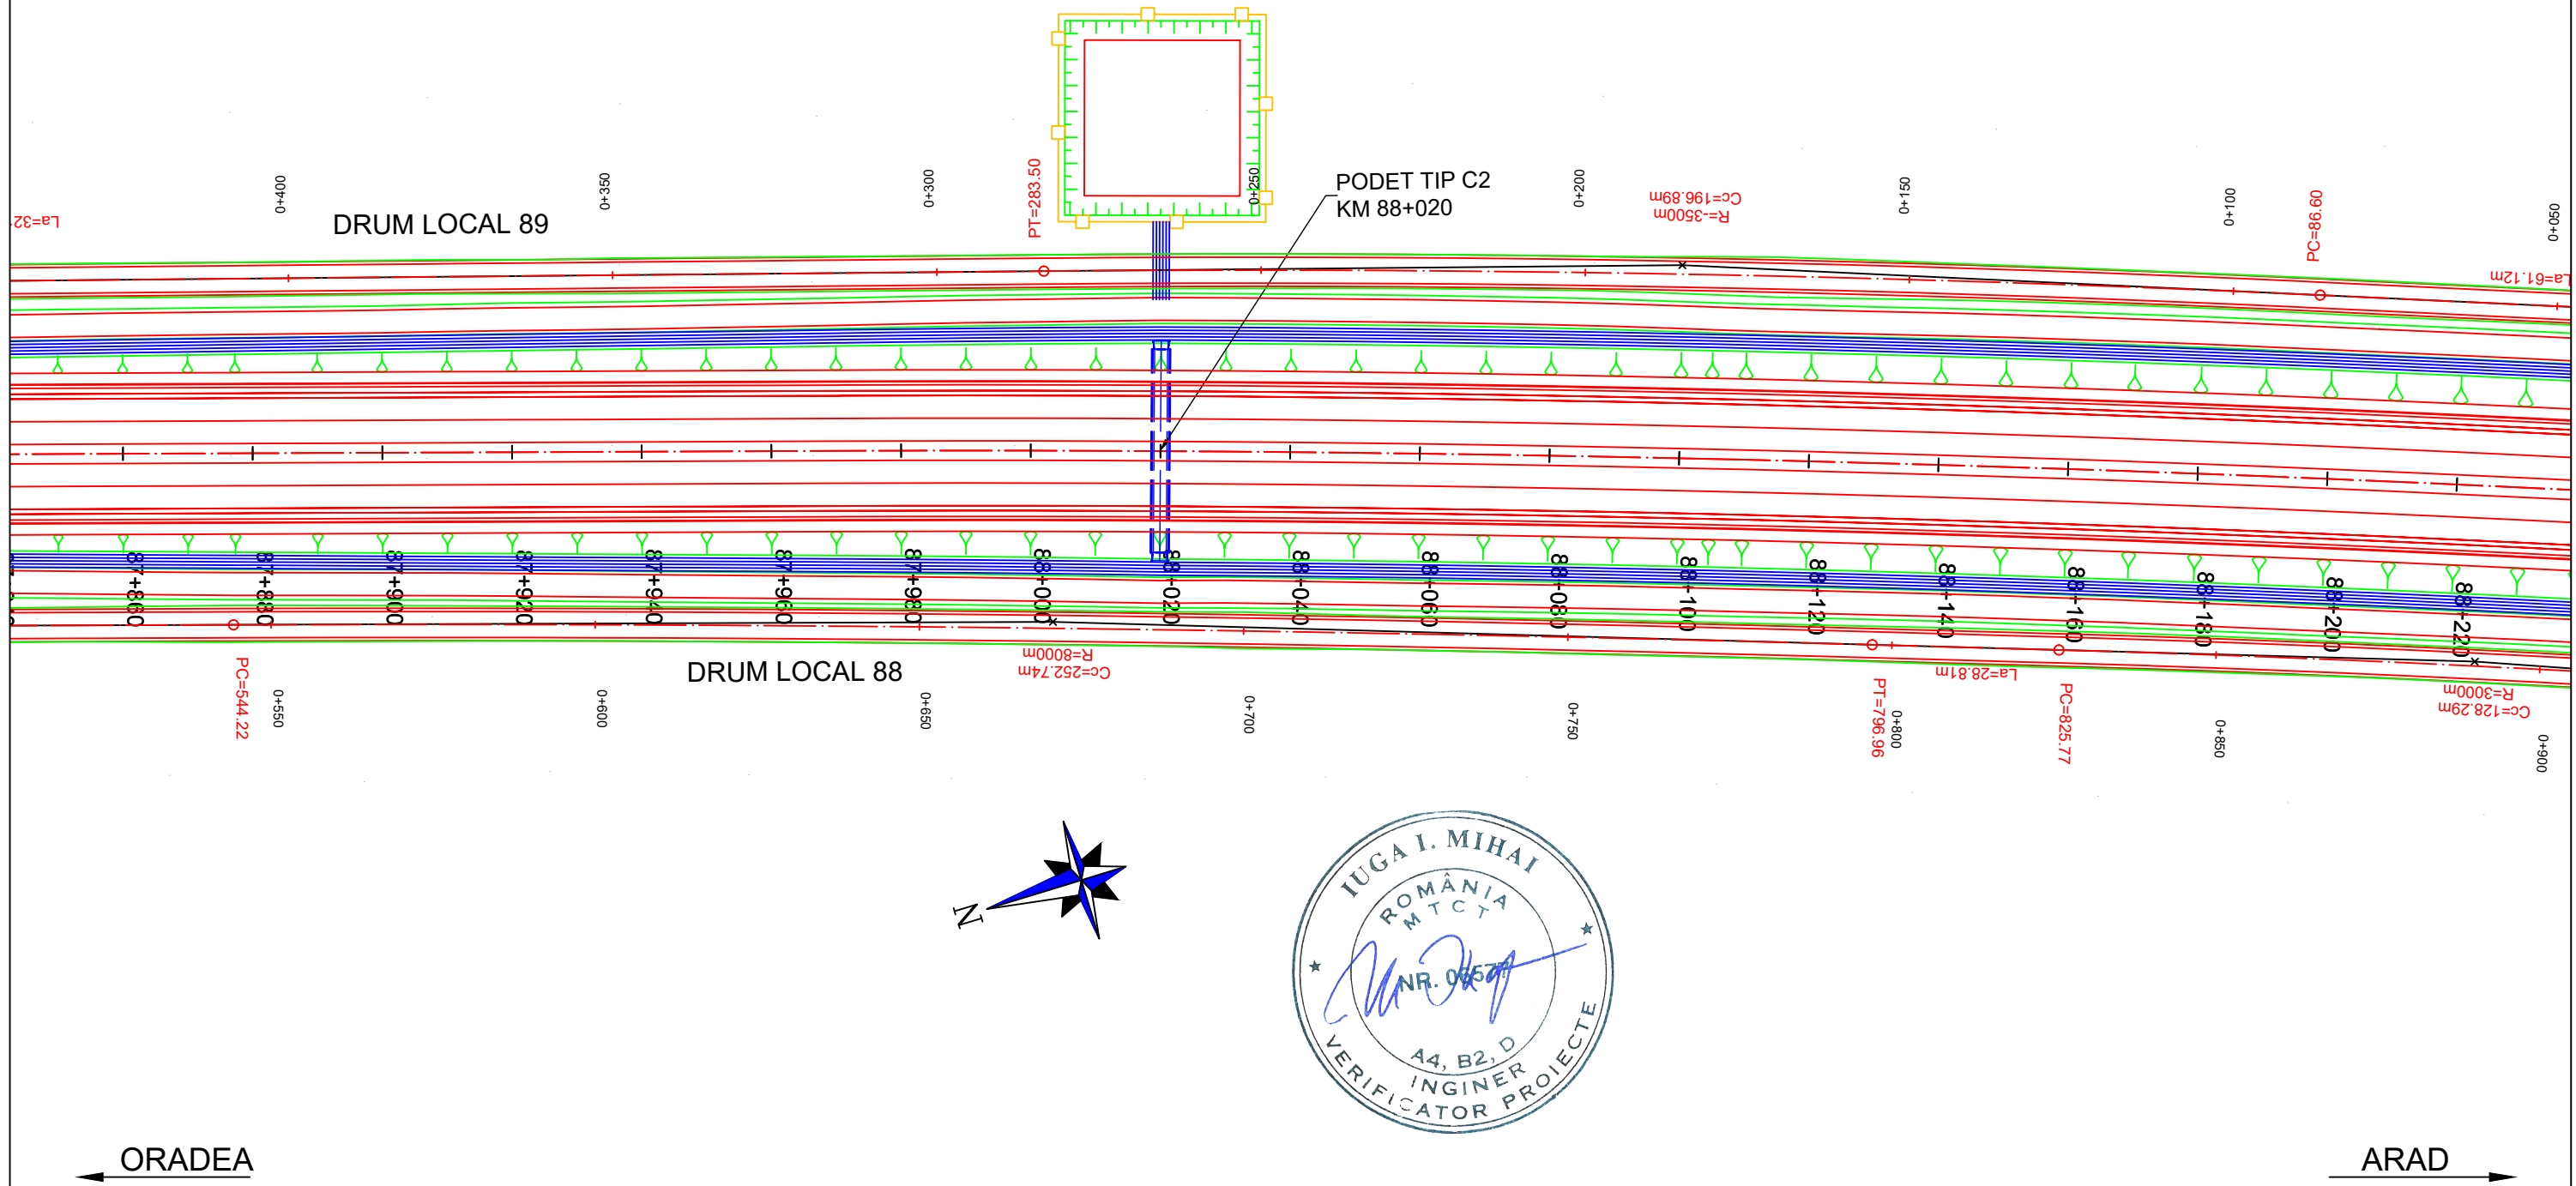

PLAN DE SITUATIE / LAYOUT PLAN

Scara / Scale: 1:1000




PROIECTANT / DESIGNER: S.C. CONSITRANS S.R.L. 	BENEFICIAR / BENEFICIARY: MUNICIPIUL ARAD, MUNICIPIUL ORADEA, CONSILIUL JUDETEAN ARAD, CONSILIUL JUDETEAN BIHOR CNAIR			FUNCTIA / POSITION:	NUME / NAME:	SEMNTURA / SIGNATURE:	Titlu plansa / Drawing title:	REV/ REV.	DATA/ DATE:	DETALII REVIZIE / REVISION DETAILS:	PROIECTAT / DESIGNER:
	INVESTITIA / INVESTMENT: ACTUALIZARE/COMPLETARE/REVIZUIRE (S.F. + P.A.C. + P.O.E + P.T.E.) "DRUM EXPRES ARAD ORADEA" ACTUALIZATION/COMPLETION (S.F. + P.A.C. + P.O.E + P.T.E.) "EXPRESS ROAD ARAD ORADEA"			COORDONATOR DE PROIECT / PROJECT MANAGER: ing. S. VEACESLAV 	SEF PROIECT SPECIALITATE / TEAM LEADER: ing. C. TODERASCU 	PLAN DE SITUATIE LAYOUT PLAN					
FAZA PROIECTARE / DESIGN STAGE: PROIECT TEHNIC DE EXECUTIE / TECHNICAL PROJECT AND DETAIL DESIGN			PROIECTAT / DESIGNER: ing. C. TODERASCU 	VERIFICAT / INTERNAL CHECKER: ing. N. GISCA 	LUCRARI DE DRUM / ROAD WORKS						
 PROIECT CO-FINANȚAT DIN FONDUL DE COEZIUNE, PRIN PROGRAMUL OPERAȚIONAL INFRASTRUCTURĂ MARE / PROJECT CO-FINANCED FROM THE COHESION FUND, THROUGH THE LARGE INFRASTRUCTURE OPERATIONAL PROGRAM			Contract / Contract: 14724/01.07.2021 Proiect / Project no.: 001/2021	Data / Date: 11.2023	Scara / Scale: 1:1000	Cod plansa / Drawing code: CST-0121-PT-3-DX-01-PS-045-R00					

PLAN DE SITUATIE / LAYOUT PLAN

Scara / Scale: 1:1000

Recalibrare
albie L

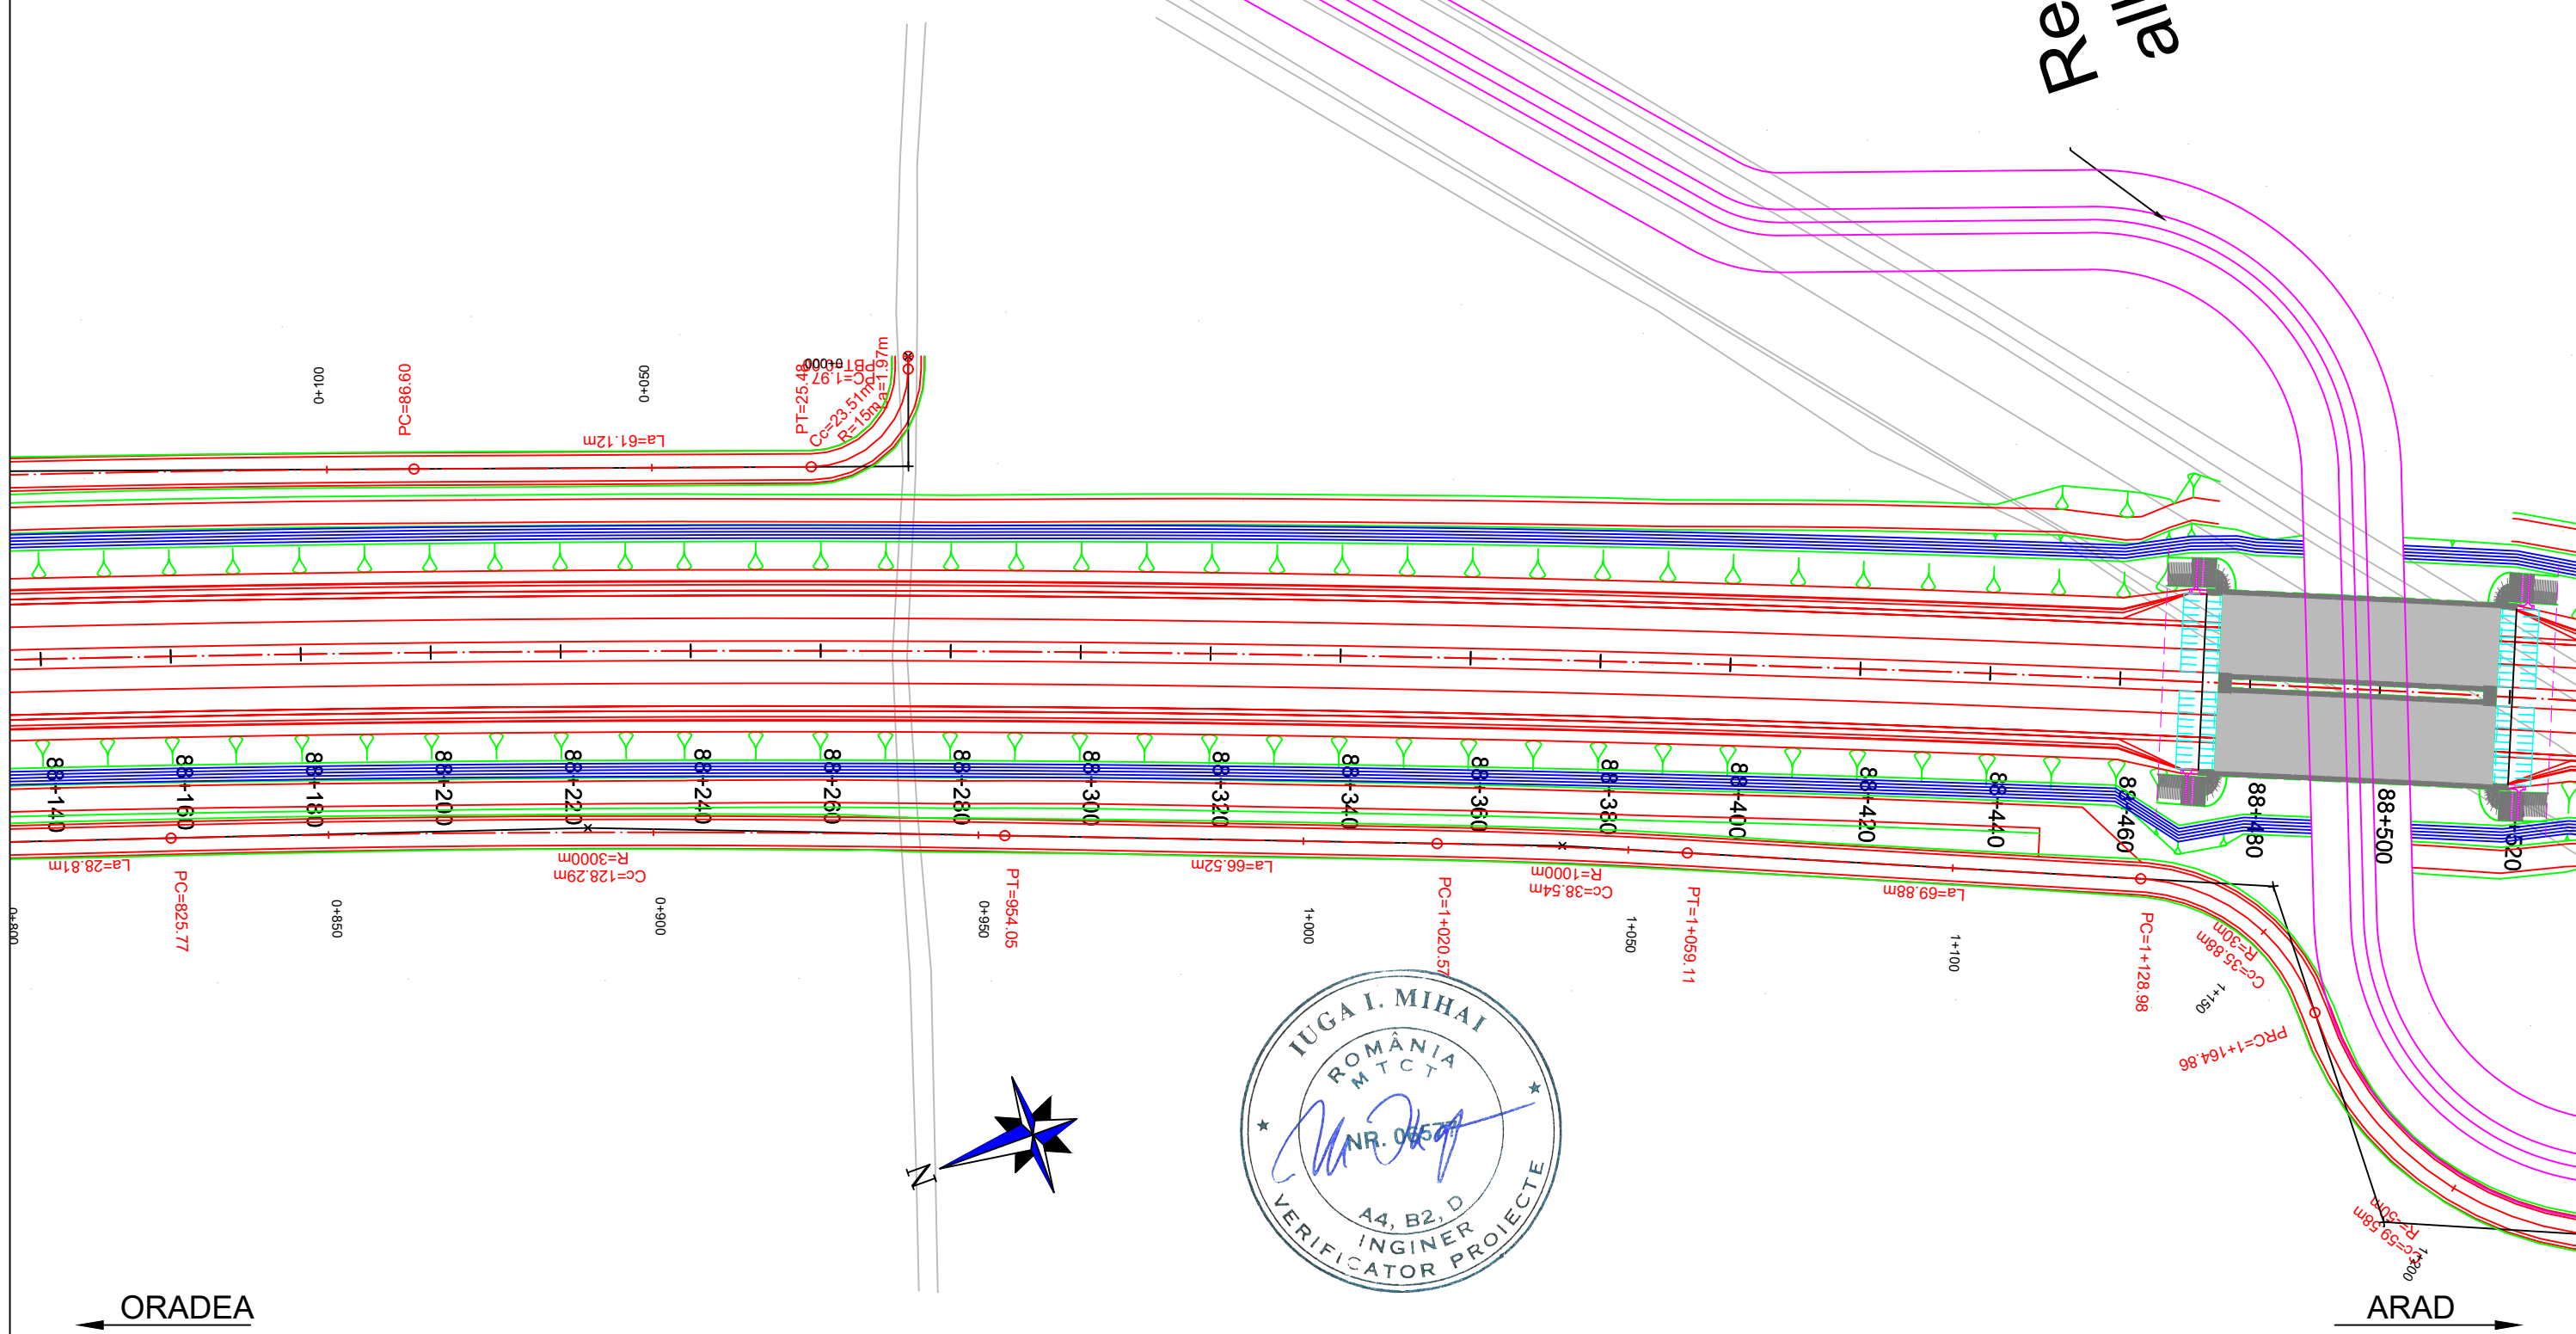


PROIECTANT / DESIGNER: S.C. CONSITRANS S.R.L.	BENEFICIAR / BENEFICIARY: MUNICIPIUL ARAD, MUNICIPIUL ORADEA, CONSILIUL JUDETEAN ARAD, CONSILIUL JUDETEAN BIHOR, CNAIR	FUNCTIA / POSITION:	NUME / NAME:	SEMNATURA / SIGNATURE:	Titlu plansa / Drawing title: PLAN DE SITUATIE LAYOUT PLAN	REV/ REV.:	DATA/ DATE:	DETALII REVIZIE / REVISION DETAILS:	PROIECTAT / DESIGNER:
		COORDONATOR DE PROIECT / PROJECT MANAGER: ing. S. VEACESLAV	SEF PROIECT SPECIALITATE / TEAM LEADER: ing. C. TODERASCU	PROIECTAT / DESIGNER: ing. C. TODERASCU		Cod plansa / Drawing code:			
PROIECT CO-FINANȚAT DIN FONDUL DE COEZIUNE, PRIN PROGRAMUL OPERAȚIONAL INFRASTRUCTURĂ MARE / PROJECT CO-FINANCED FROM THE COHESION FUND, THROUGH THE LARGE INFRASTRUCTURE OPERATIONAL PROGRAM	INVESTITIA / INVESTMENT: ACTUALIZARE/COMPLETARE/REVIZUIRE (S.F. + P.A.C. + P.O.E. + P.T.E.) "DRUM EXPRES ARAD ORADEA" ACTUALIZATION/COMPLETION (S.F. + P.A.C. + P.O.E. + P.T.E.) "EXPRESS ROAD ARAD ORADEA"	FAZA PROIECTARE / DESIGN STAGE: PROIECT TEHNIC DE EXECUTIE / TECHNICAL PROJECT AND DETAIL DESIGN	VERIFICAT / INTERNAL CHECKER: ing. N. GISCA						
	Contract / Contract: 14724/01.07.2021 Proiect / Project no.: 001/2021	Data / Date: 11.2023	Scara / Scale: 1:1000						

PLAN DE SITUATIE / LAYOUT PLAN

Scara / Scale: 1:1000


Recalibrare

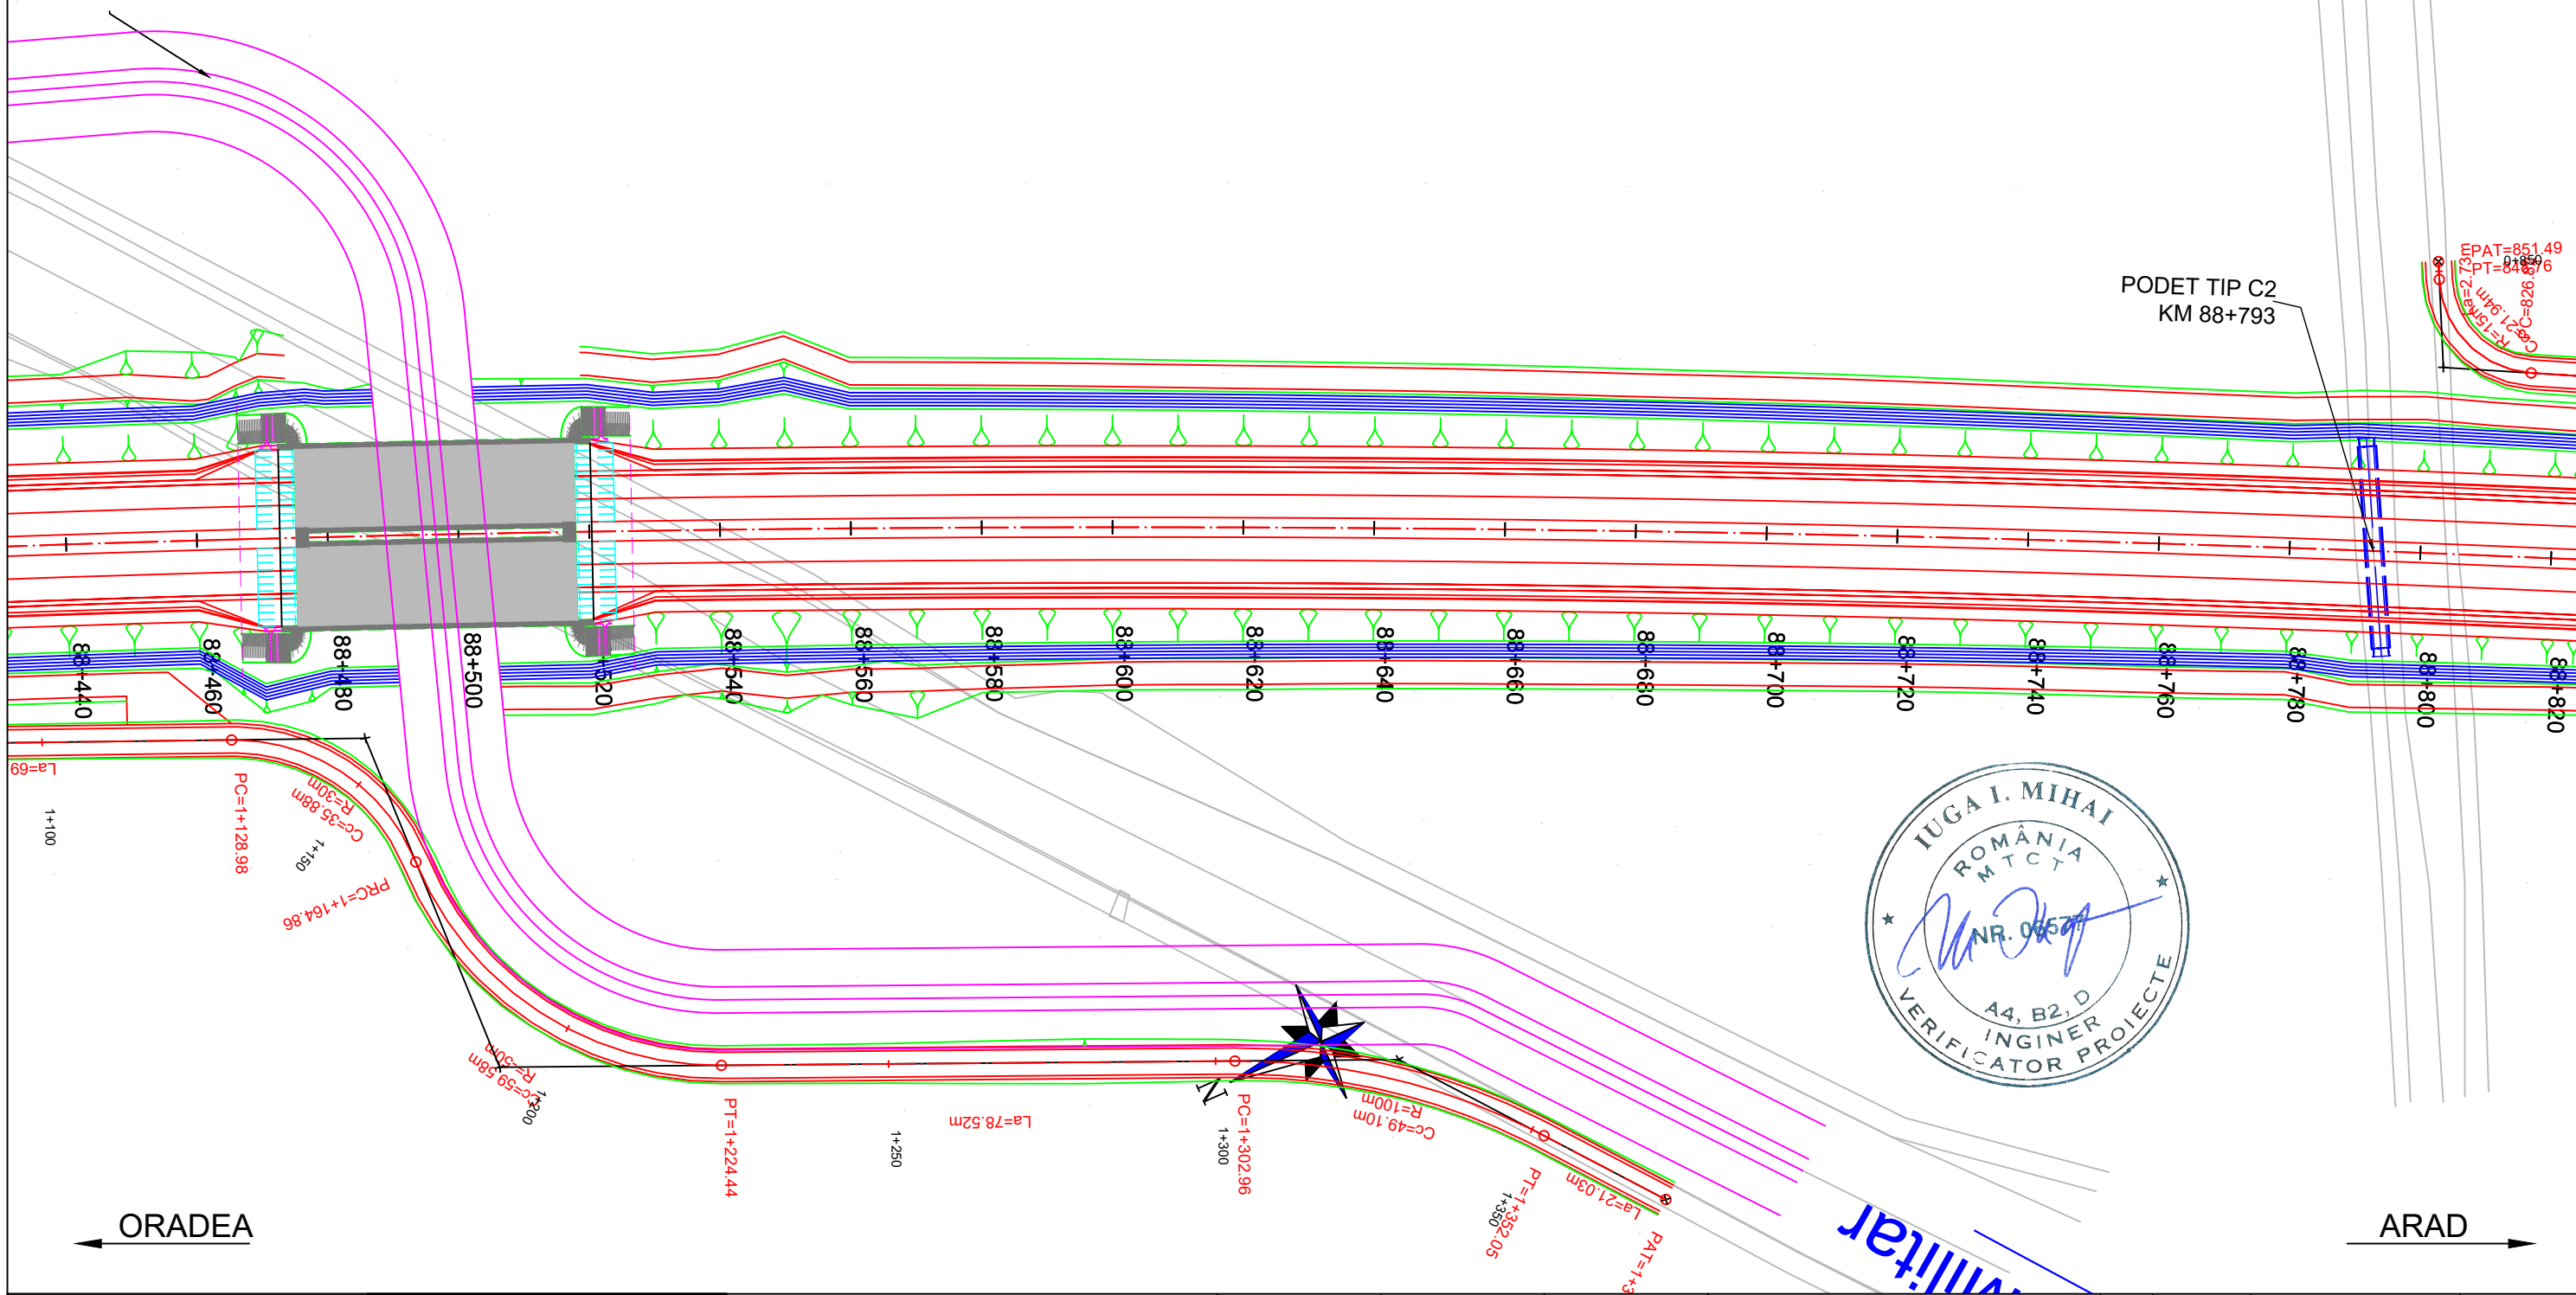

PROIECTANT / DESIGNER: S.C. CONSITRANS S.R.L.	BENEFICIAR / BENEFICIARY: MUNICIPIUL ARAD, MUNICIPIUL ORADEA, CONSILIUL JUDETEAN ARAD, CONSILIUL JUDETEAN BIHOR CNAIR	FUNCTIA / POSITION: COORDONATOR DE PROIECT / PROJECT MANAGER	NUME / NAME: ing. S. VEACESLAV	SEMNTURA / SIGNATURE: 	Titlu plansa / Drawing title: PLAN DE SITUATIE LAYOUT PLAN	REV/	DATA/	DETALII REVIZIE /	PROIECTAT /
						REV.	DATE:	REVISION DETAILS:	DESIGNER:
PROIECT CO-FINANATAT DIN FONDUL DE COEZIUNE, PRIN PROGRAMUL OPERATIONAL INFRASTRUCTURA MARE / PROJECT CO-FINANCED FROM THE COHESION FUND, THROUGH THE LARGE INFRASTRUCTURE OPERATIONAL PROGRAM	INVESTITIA / INVESTMENT: ACTUALIZARE/COMPLETARE/REVIZUIRE (S.F. + P.A.C. + P.O.E. + P.T.E.) "DRUM EXPRES ARAD ORADEA" ACTUALIZATION/COMPLETION (S.F. + P.A.C. + P.O.E + P.T.E.) "EXPRESS ROAD ARAD ORADEA"	SEF PROIECT SPECIALITATE / TEAM LEADER: ing. C. TODERASCU	PROIECTAT / DESIGNER: ing. C. TODERASCU		LUCRARI DE DRUM / ROAD WORKS				
						FAZA PROIECTARE / DESIGN STAGE: PROIECT TEHNIC DE EXECUTIE / TECHNICAL PROJECT AND DETAIL DESIGN	VERIFICAT / INTERNAL CHECKER: ing. N. GISCA		Cod plansa / Drawing code: CST-0121-PT-3-DX-01-PS-047-R00
Contract /Contract: 14724/01.07.2021 Project /Project no.: 001/2021		Data / Date: 11.2023	Scara /Scale: 1:1000						

PLAN DE SITUATIE / LAYOUT PLAN



Scara / Scale: 1:1000

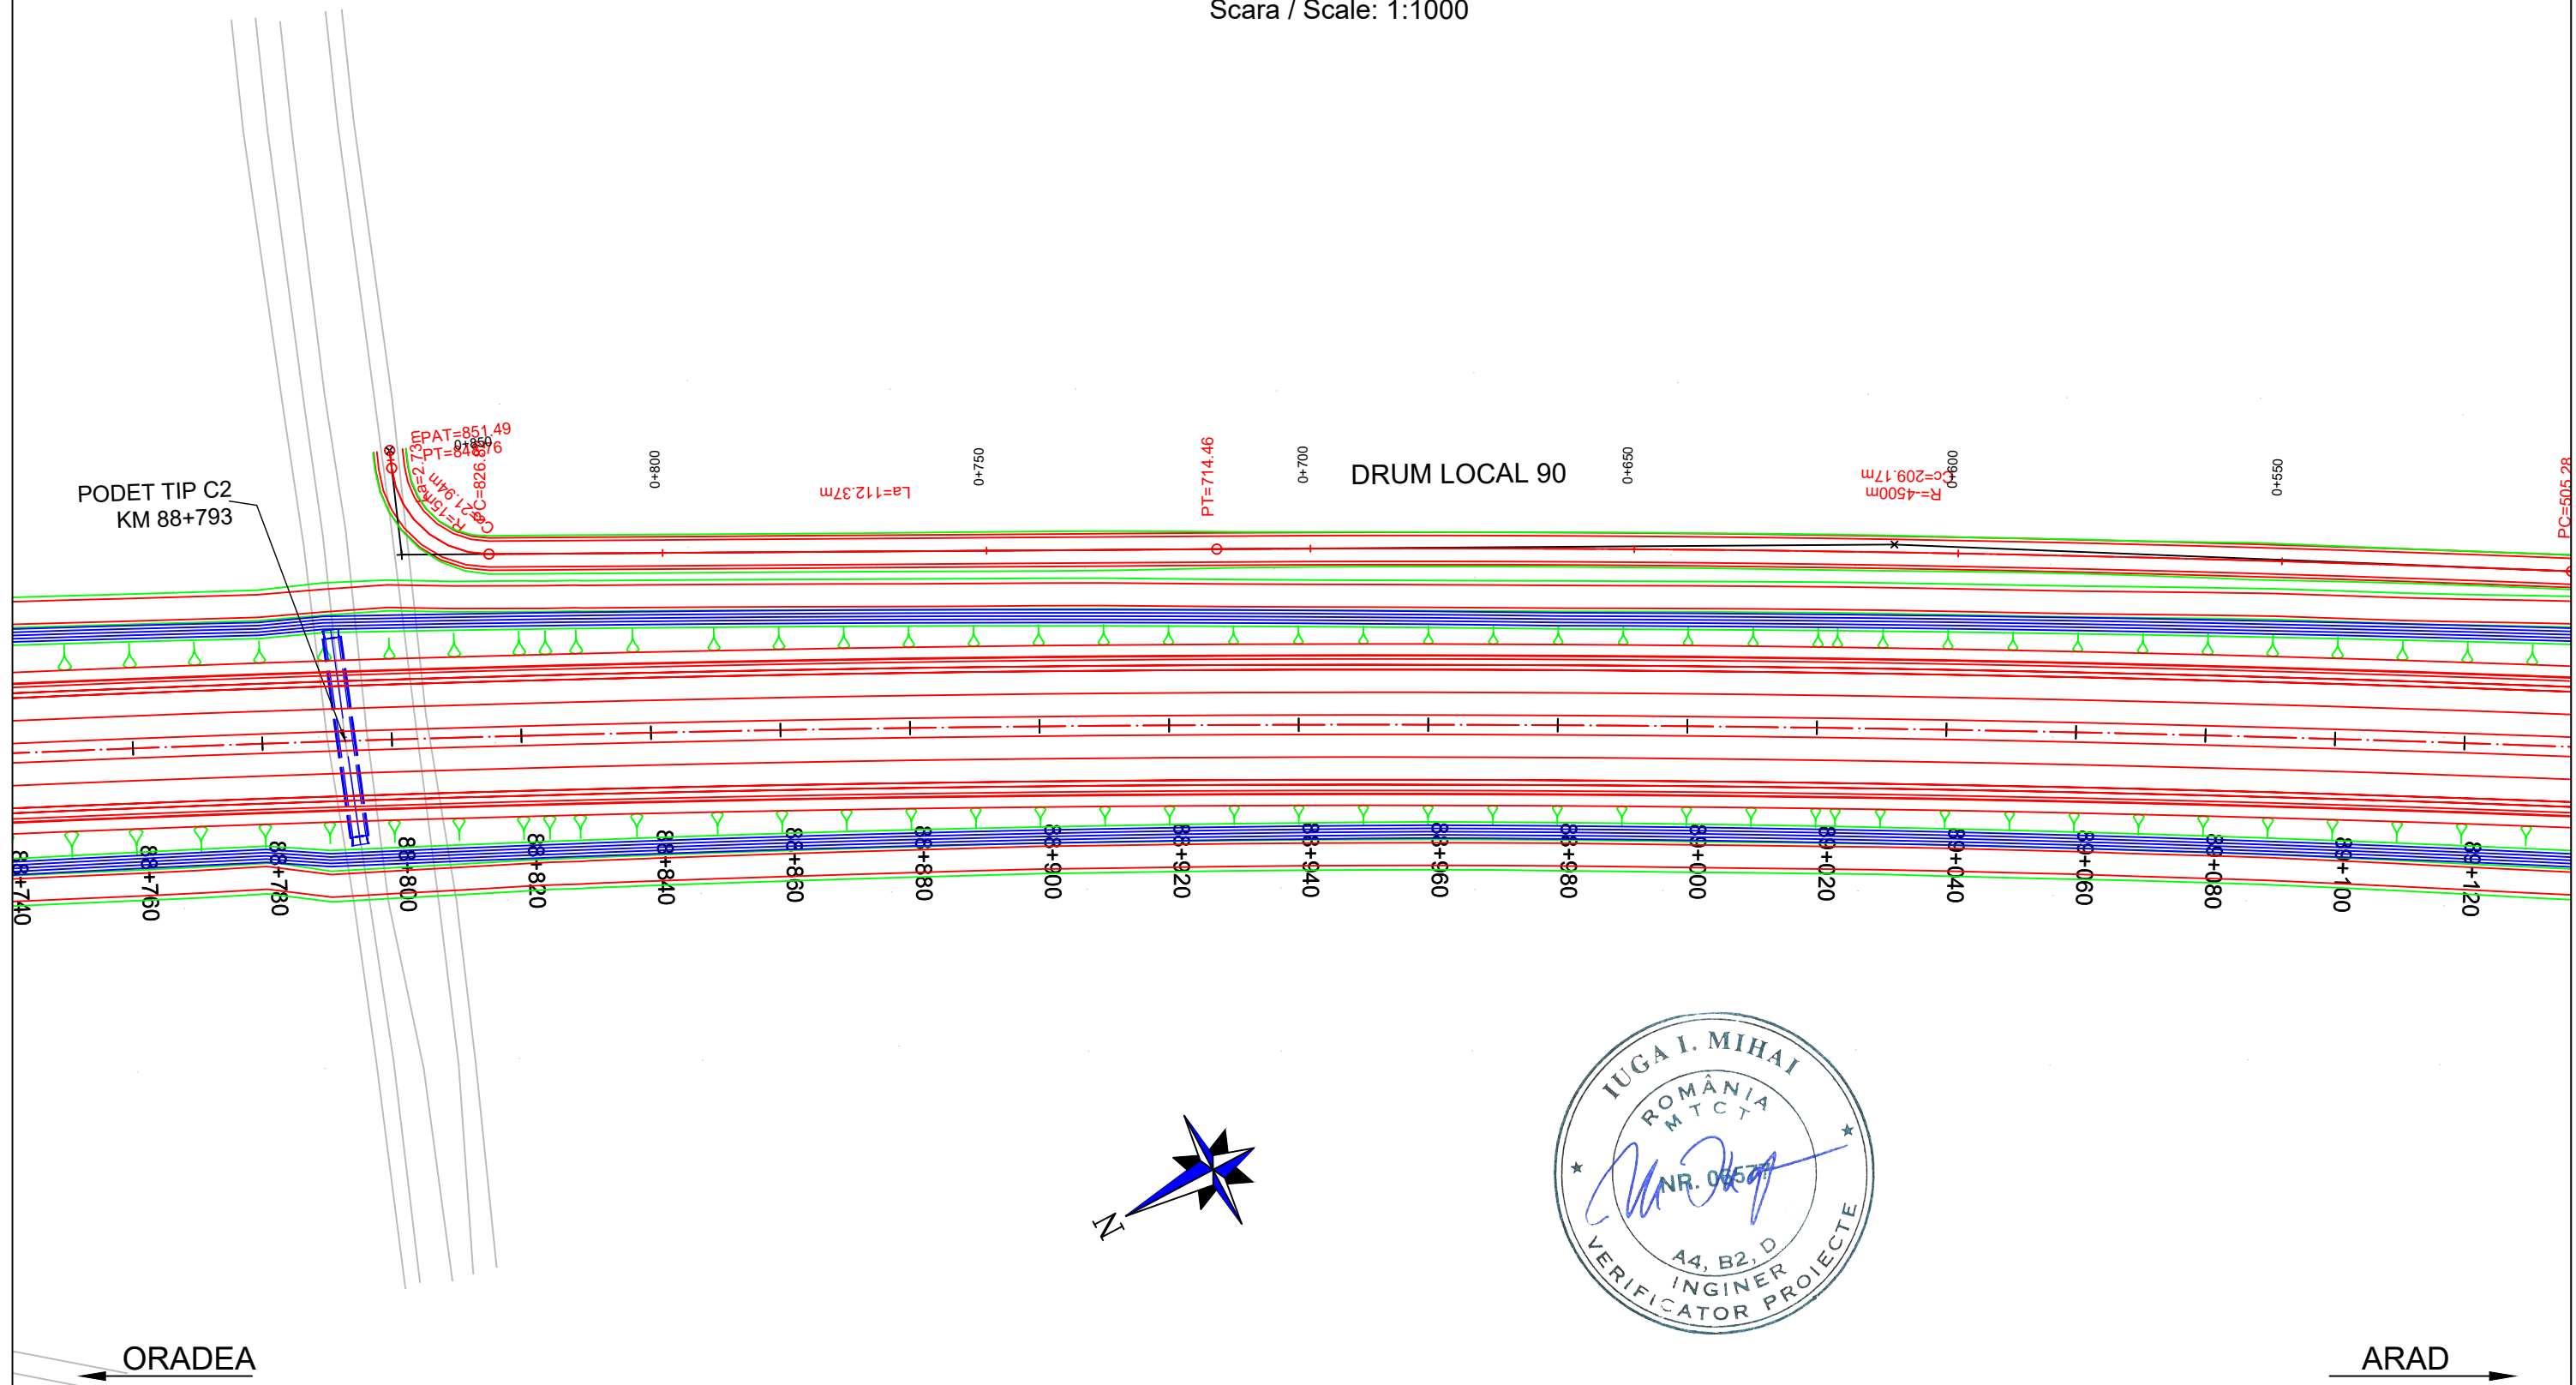

PROIECTANT / DESIGNER: S.C. CONSITRANS S.R.L.	BENEFICIAR / BENEFICIARY: MUNICIPIUL ARAD, MUNICIPIUL ORADEA, CONSILIUL JUDETEAN ARAD, CONSILIUL JUDETEAN BIHOR CNAIR	FUNCTIA / POSITION:	NUME / NAME:	SEMNATURA / SIGNATURE:	Titlu plansa / Drawing title:	REV/ REV.	DATA/ DATE:	DETALII REVIZIE / REVISION DETAILS:	PROIECTAT / DESIGNER:
		COORDONATOR DE PROIECT / PROJECT MANAGER: ing. S. VEACESLAV	SEF PROIECT SPECIALITATE / TEAM LEADER: ing. C. TODERASCU	PROIECTAT / DESIGNER: ing. C. TODERASCU	PLAN DE SITUATIE / LAYOUT PLAN				
UNIUNEA EUROPEANA GOVERNUL ROMANIEI Instrumente Structurale 2014-2020 PROIECT CO-FINANȚAT DIN FONDUL DE COEZIUNE, PRIN PROGRAMUL OPERAȚIONAL INFRASTRUCTURĂ MARE / PROJECT CO-FINANCED FROM THE COHESION FUND, THROUGH THE LARGE INFRASTRUCTURE OPERATIONAL PROGRAM	FAZA PROIECTARE / DESIGN STAGE: PROIECT TEHNIC DE EXECUTIE / TECHNICAL PROJECT AND DETAIL DESIGN	PROIECTAT / DESIGNER: ing. C. TODERASCU	VERIFICAT / INTERNAL CHECKER: ing. N. GISCA	Cod plansa / Drawing code:	LUCRARI DE DRUM / ROAD WORKS				
	Contract / Contract: 14724/01.07.2021 Project / Project no.: 001/2021	Data / Date: 11.2023	Scara / Scale: 1:1000	Cod plansa / Drawing code: CST-0121-PT-3-DX-01-PS-048-R00					





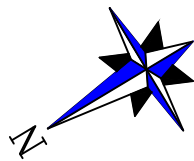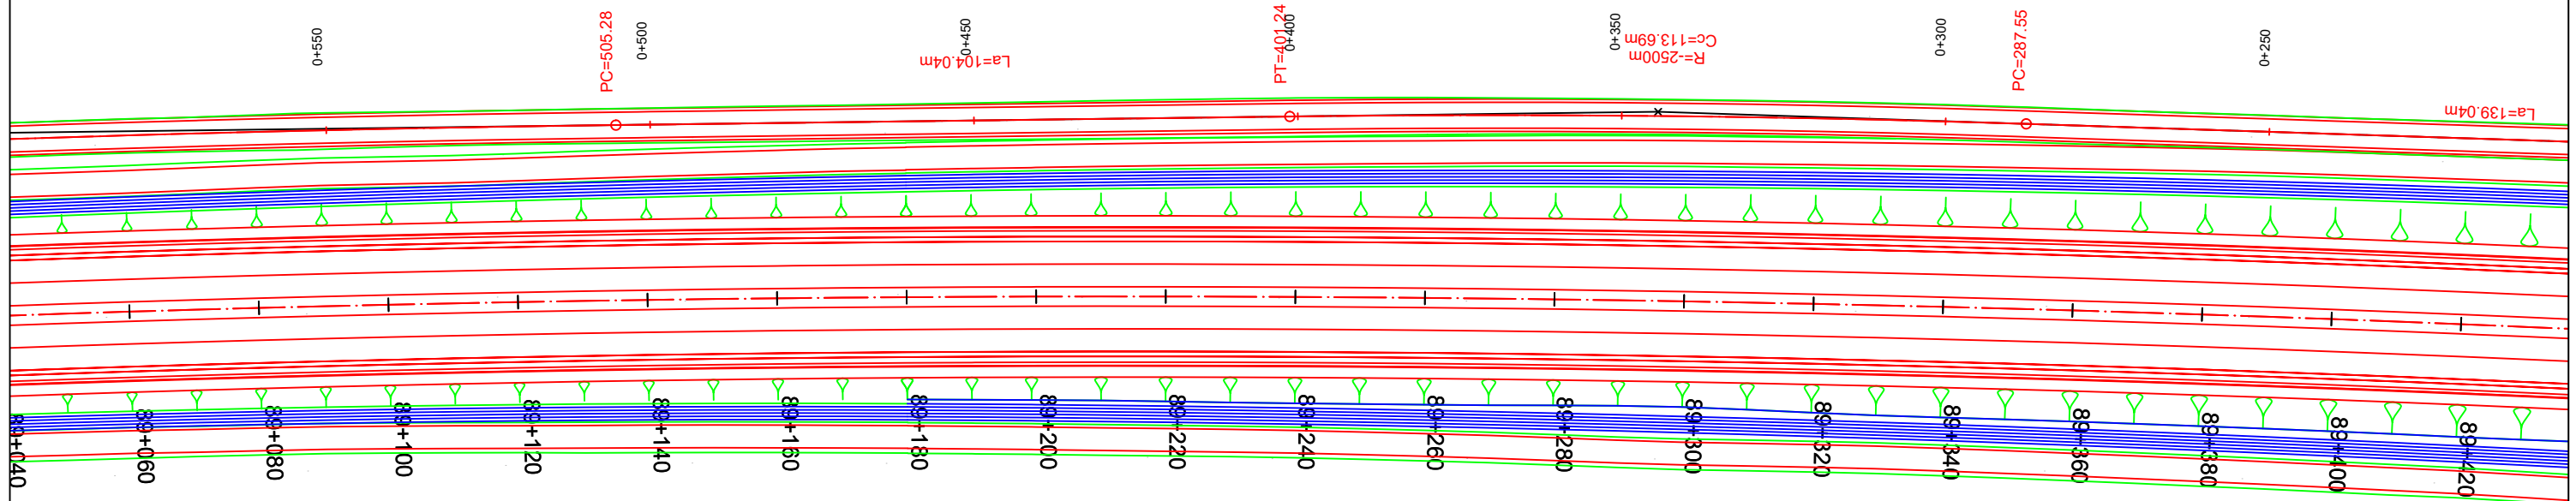


PLAN DE SITUATIE / LAYOUT PLAN

Scara / Scale: 1:1000




ORADEA ←

→ ARAD


PROIECTANT / DESIGNER: S.C. CONSITRANS S.R.L. 	BENEFICIAR / BENEFICIARY: MUNICIPIUL ARAD, MUNICIPIUL ORADEA, CONSILIUL JUDETEAN ARAD, CONSILIUL JUDETEAN BIHOR CNAIR			FUNCTIA / POSITION:	NUME / NAME:	SEMNATURA / SIGNATURE:	Titlu plansa / Drawing title:	REV./REV.	DATA/DATE:	DETALII REVIZIE / REVISION DETAILS:	PROIECTAT / DESIGNER:
	INVESTITIA / INVESTMENT: ACTUALIZARE/COMPLETARE/REVIZUIRE (S.F. + P.A.C. + P.O.E. + P.T.E.) "DRUM EXPRES ARAD ORADEA" ACTUALIZATION/COMPLETION (S.F. + P.A.C. + P.O.E. + P.T.E.) "EXPRESS ROAD ARAD ORADEA"			COORDONATOR DE PROIECT / PROJECT MANAGER: ing. S. VEACESLAV	SEF PROIECT SPECIALITATE / TEAM LEADER: ing. C. TODERASCU			PLAN DE SITUATIE LAYOUT PLAN			
FAZA PROIECTARE / DESIGN STAGE: PROIECT TEHNIC DE EXECUTIE / TECHNICAL PROJECT AND DETAIL DESIGN			PROIECTAT / DESIGNER: ing. C. TODERASCU	VERIFICAT / INTERNAL CHECKER: ing. N. GISCA		LUCRARI DE DRUM / ROAD WORKS					
   PROIECT CO-FINANȚAT DIN FONDUL DE COEZIUNE, PRIN PROGRAMUL OPERAȚIONAL INFRASTRUCTURĂ MARE / PROJECT CO-FINANCED FROM THE COHESION FUND, THROUGH THE LARGE INFRASTRUCTURE OPERATIONAL PROGRAM			Contract / Contract: 14724/01.07.2021 Proiect / Project no.: 001/2021	Data / Date: 11.2023	Scara / Scale: 1:1000	Cod plansa / Drawing code: CST-0121-PT-3-DX-01-PS-049-R00					

PLAN DE SITUATIE / LAYOUT PLAN

Scara / Scale: 1:1000

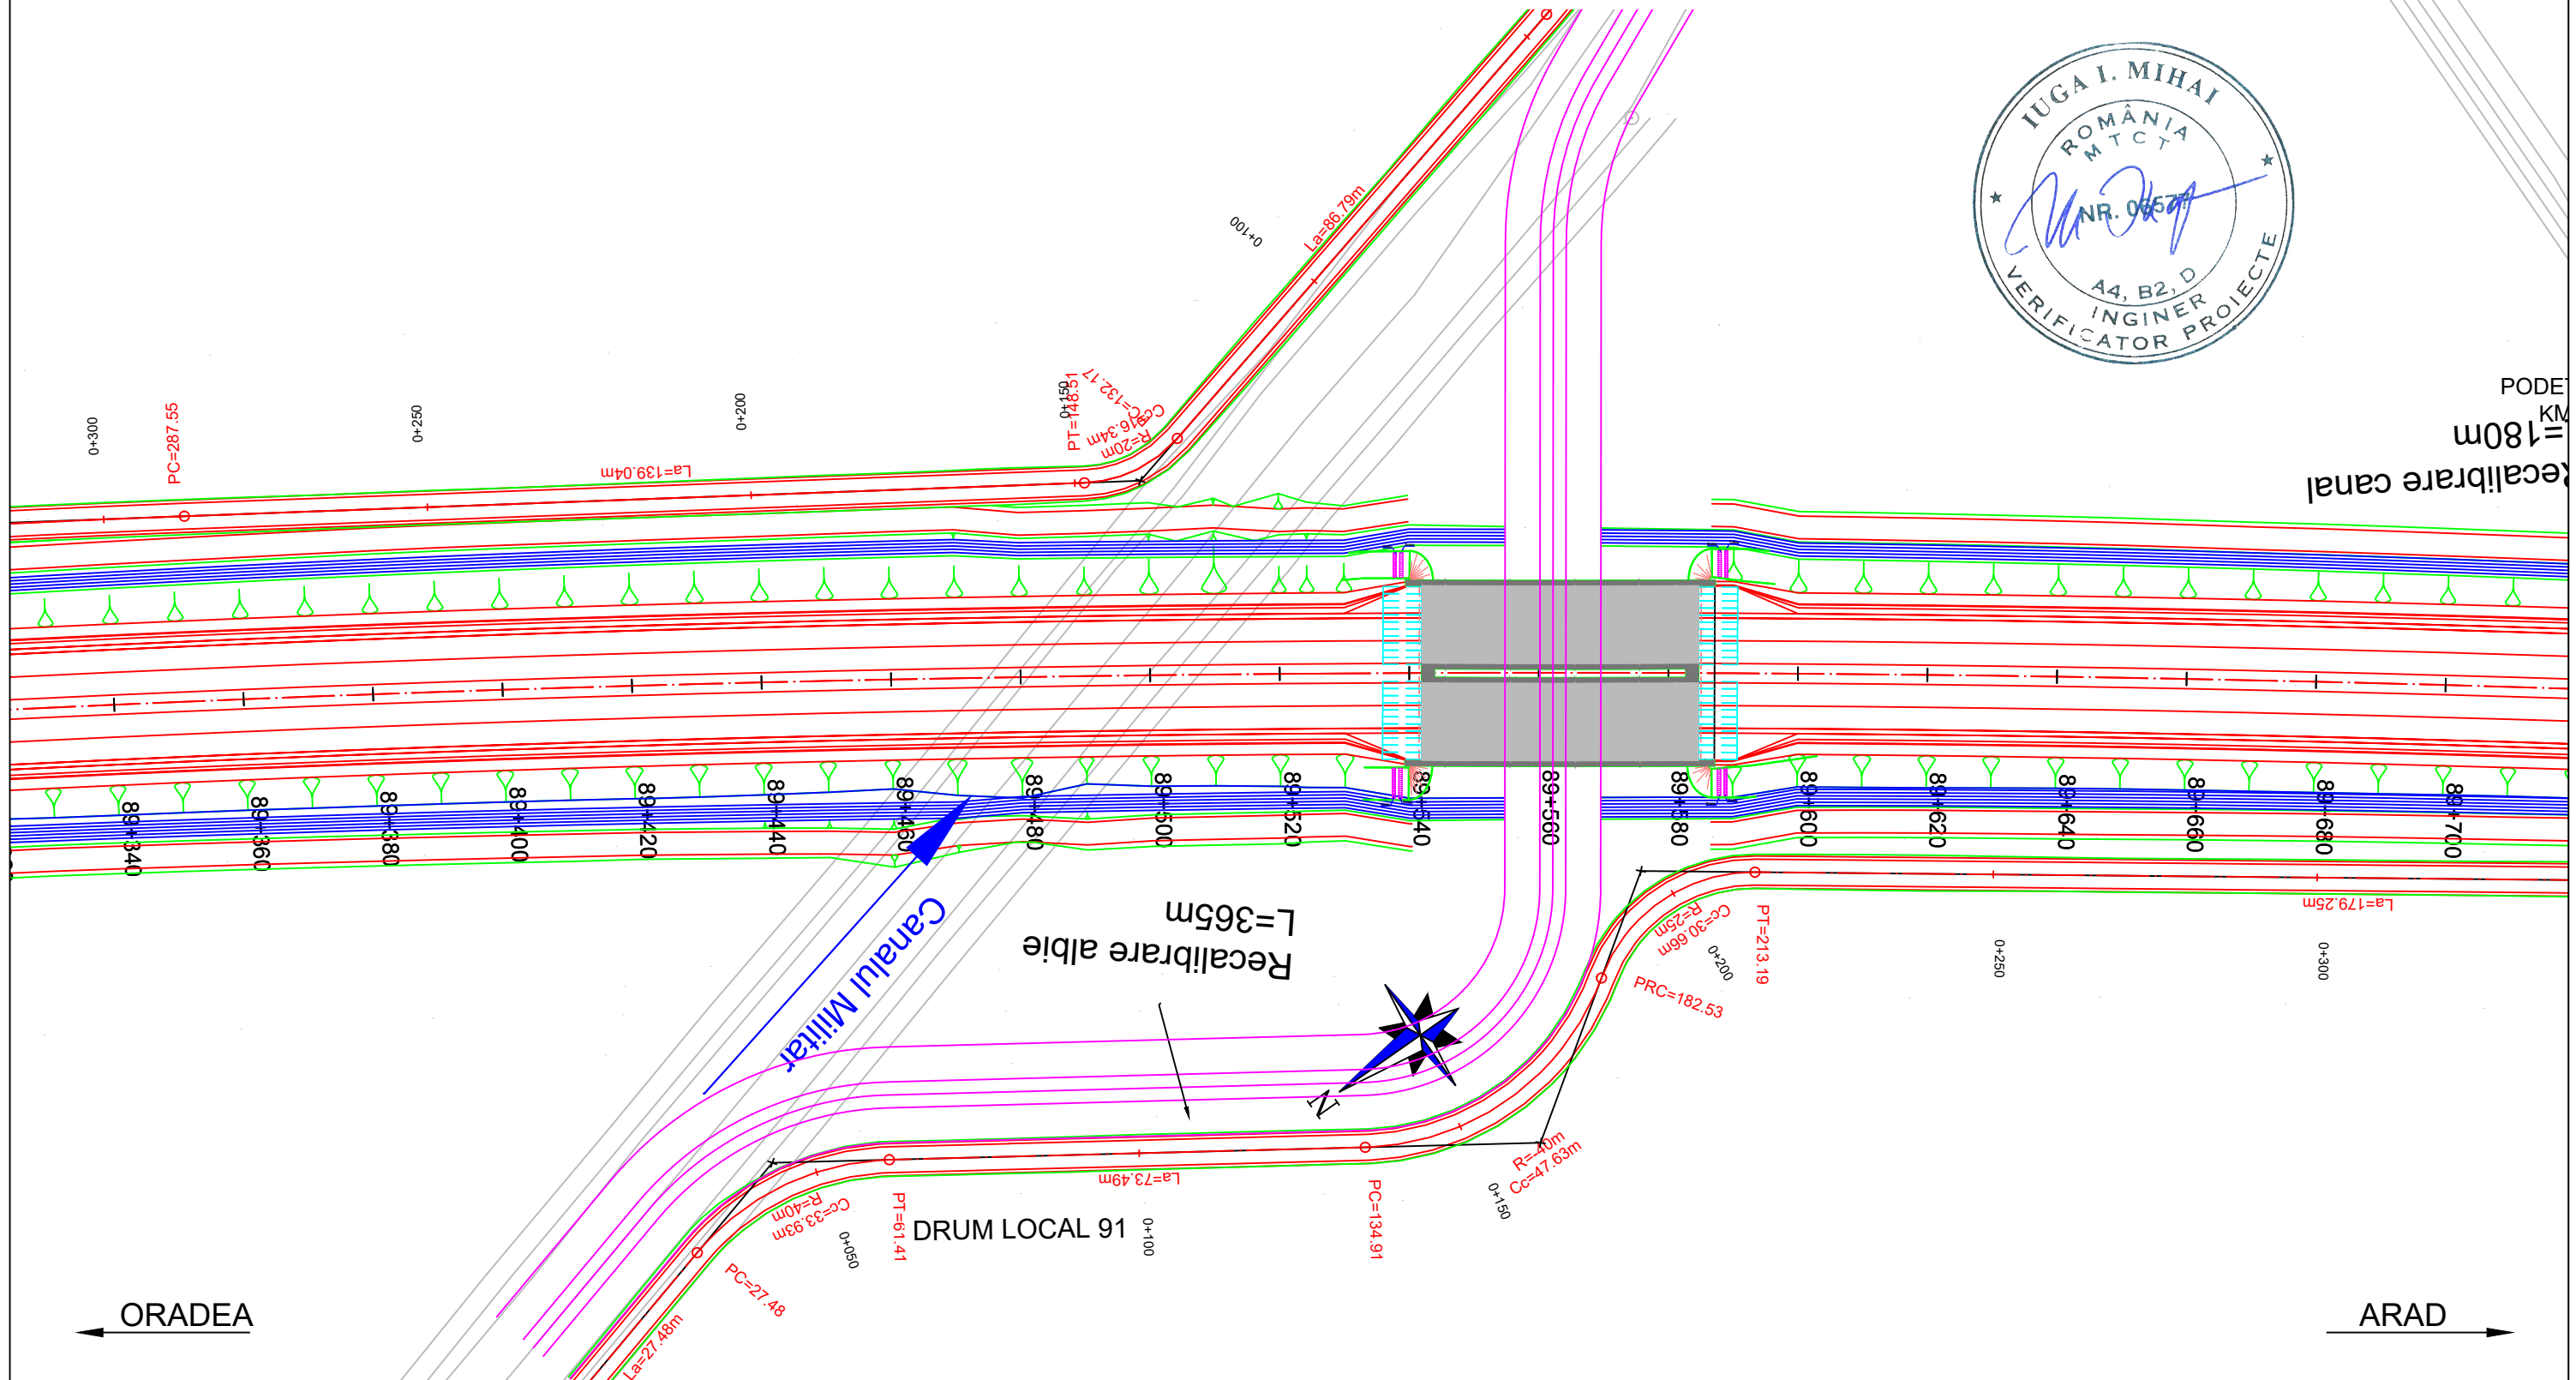


PROIECTANT / DESIGNER:	BENEFICIAR / BENEFICIARY:	FUNCTIA / POSITION:	NUME / NAME:	SEMNTURA / SIGNATURE:	Titlu plansa / Drawing title:	REV/ REV.	DATA/ DATE:	DETALII REVIZIE / REVISION DETAILS:	PROIECTAT / DESIGNER:
S.C. CONSITRANS S.R.L.	MUNICIPIUL ARAD, MUNICIPIUL ORADEA, CONSILIUL JUDETEAN ARAD, CONSILIUL JUDETEAN BIHOR CNAIR	COORDONATOR DE PROIECT / PROJECT MANAGER	ing. S. VEACESLAV	<i>[Signature]</i>	PLAN DE SITUATIE LAYOUT PLAN				
	INVESTITIA / INVESTMENT: ACTUALIZARE/COMPLETARE/REVIZUIRE (S.F. + P.A.C. + P.O.E. + P.T.E.) "DRUM EXPRES ARAD ORADEA" ACTUALIZATION/COMPLETION (S.F. + P.A.C. + P.O.E + P.T.E.) "EXPRESS ROAD ARAD ORADEA"	SEF PROIECT SPECIALITATE / TEAM LEADER	ing. C. TODERASCU	<i>[Signature]</i>					
	FAZA PROIECTARE / DESIGN STAGE: PROIECT TEHNIC DE EXECUTIE / TECHNICAL PROJECT AND DETAIL DESIGN	PROIECTAT / DESIGNER:	ing. C. TODERASCU	<i>[Signature]</i>	LUCRARI DE DRUM / ROAD WORKS				
	Contract /Contract: 14724/01.07.2021 Project /Project no.: 001/2021	Data / Date: 11.2023	Scara /Scale: 1:1000	VERIFICAT / INTERNAL CHECKER:	Cod plansa / Drawing code: CST-0121-PT-3-DX-01-PS-050-R00				

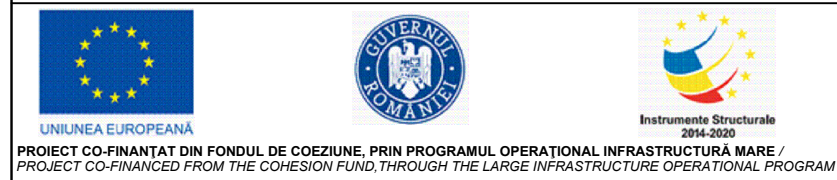







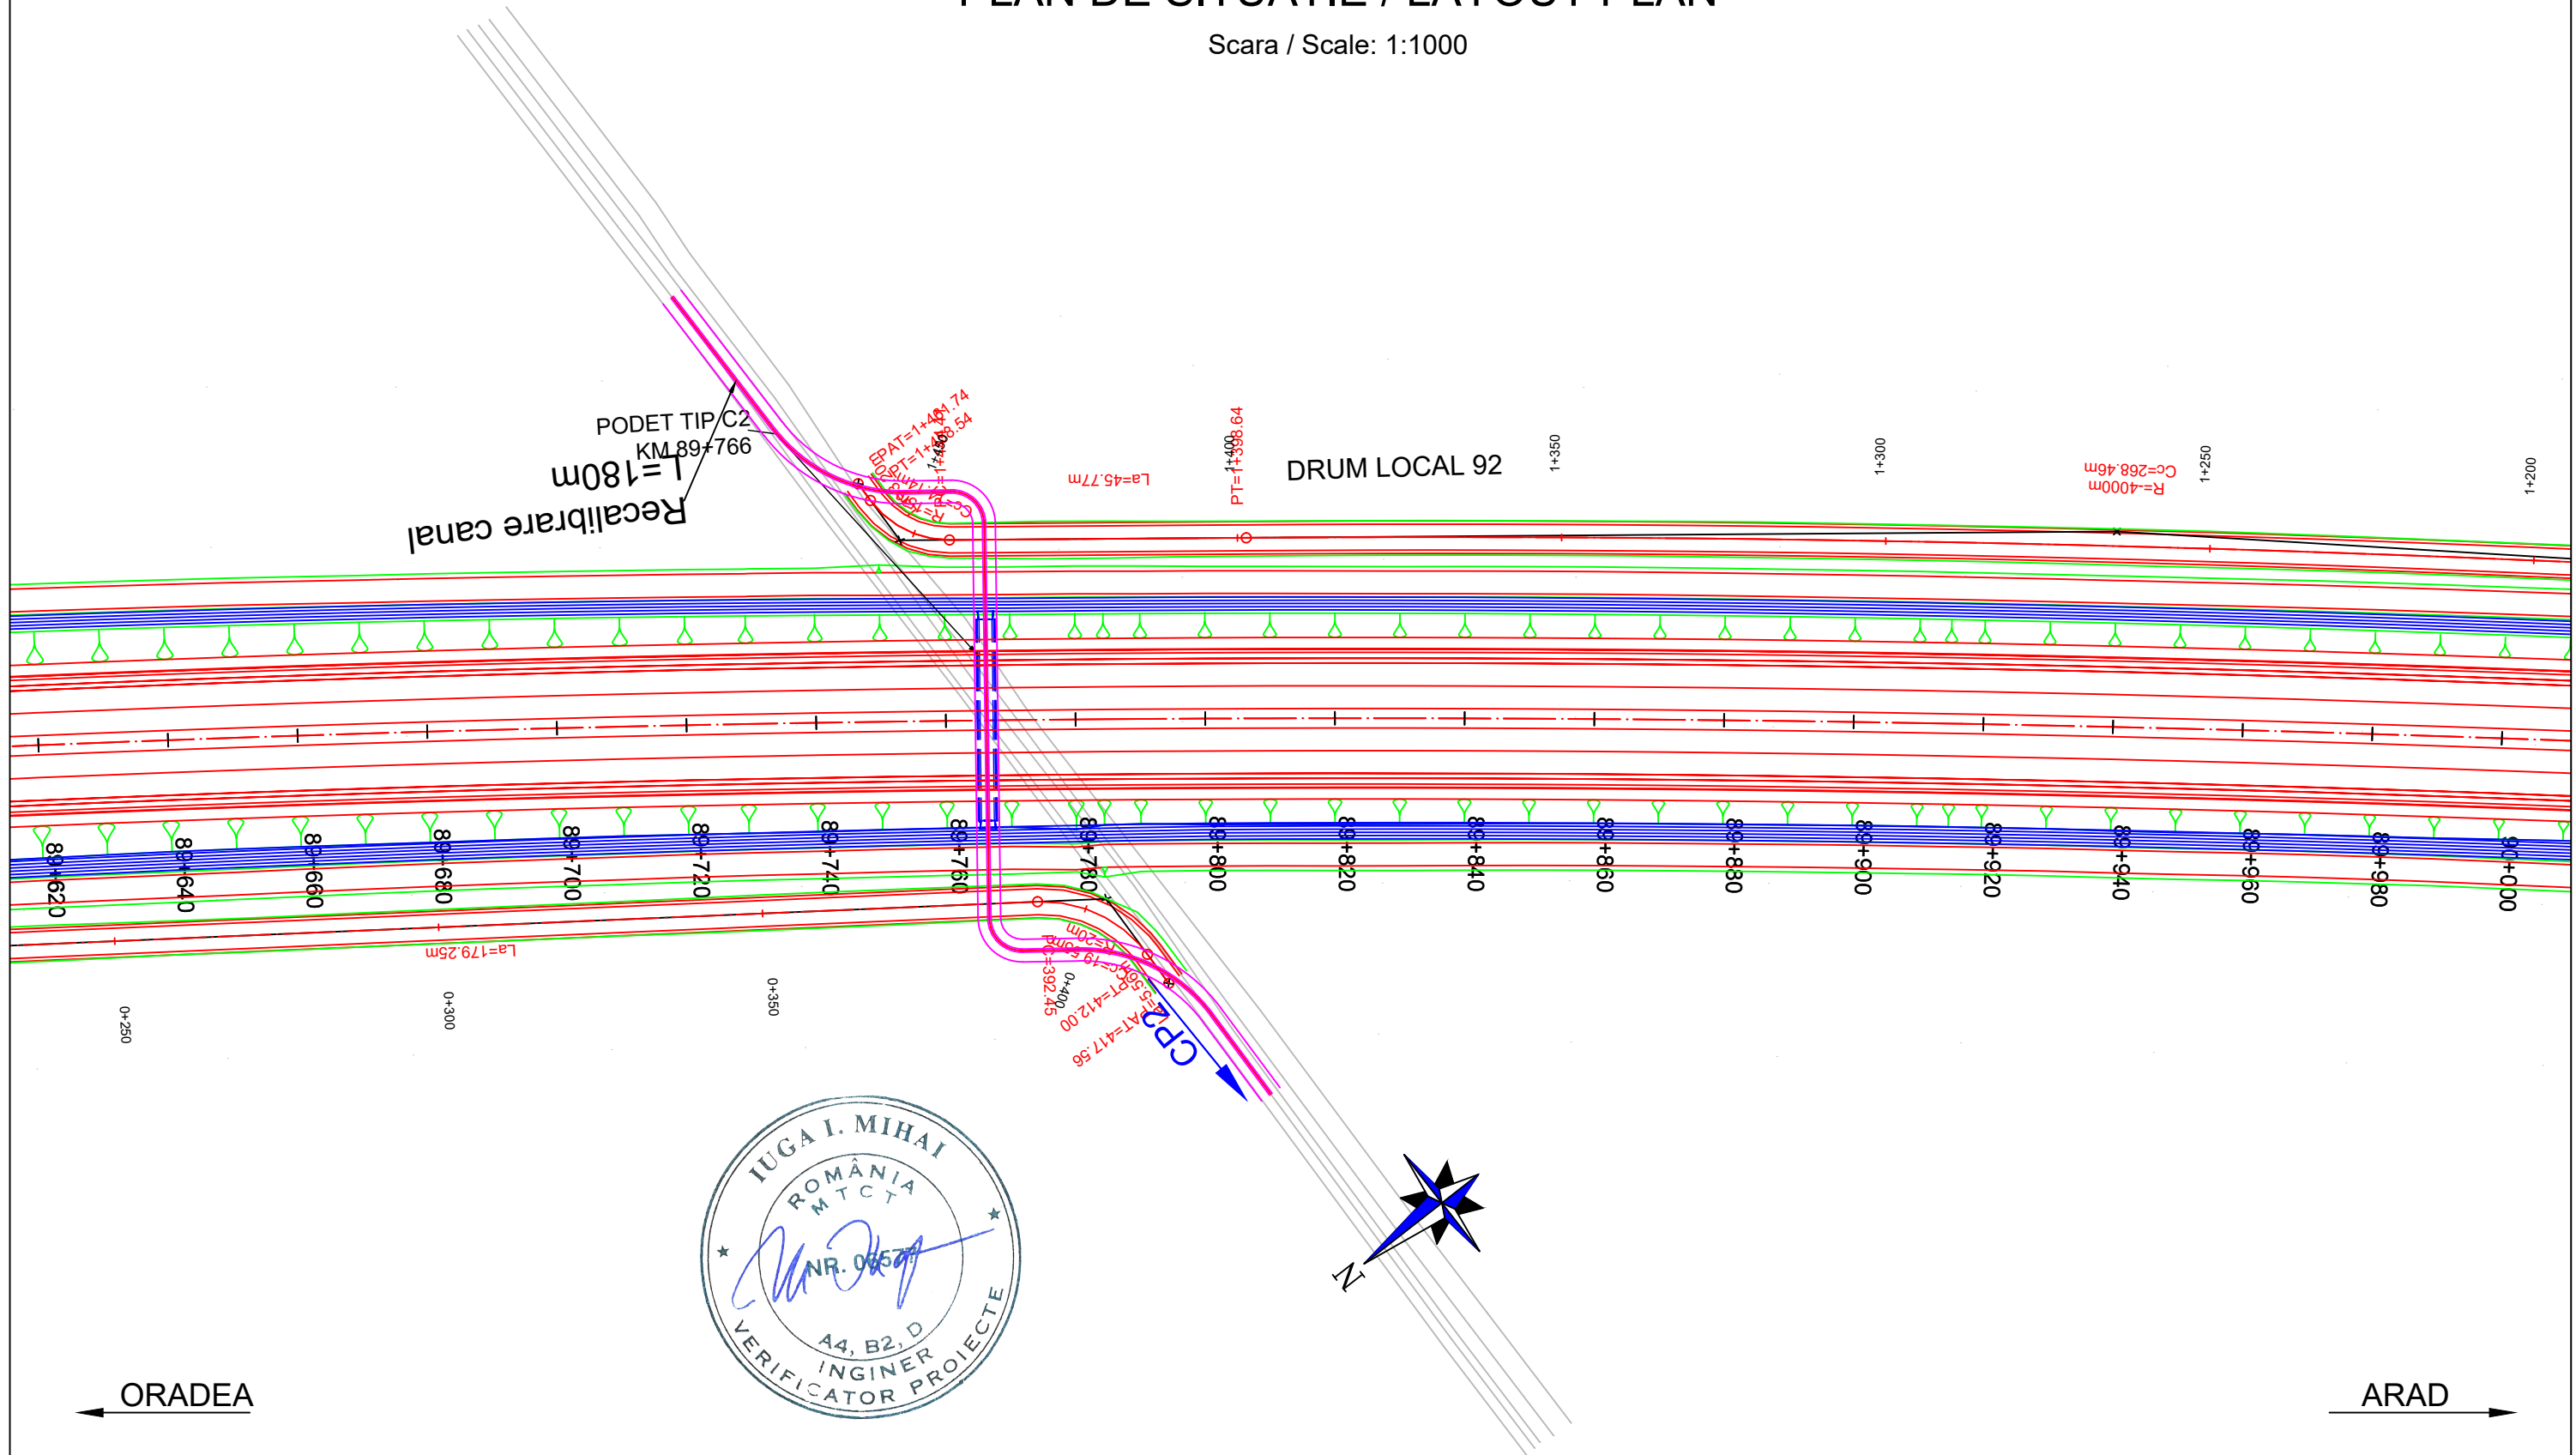

PROIECT CO-FINANȚAT DIN FONDUL DE COEZIUNE, PRIN PROGRAMUL OPERAȚIONAL INFRASTRUCTURĂ MARE / PROJECT CO-FINANCED FROM THE COHESION FUND, THROUGH THE LARGE INFRASTRUCTURE OPERATIONAL PROGRAM

PLAN DE SITUATIE / LAYOUT PLAN


Scara / Scale: 1:1000









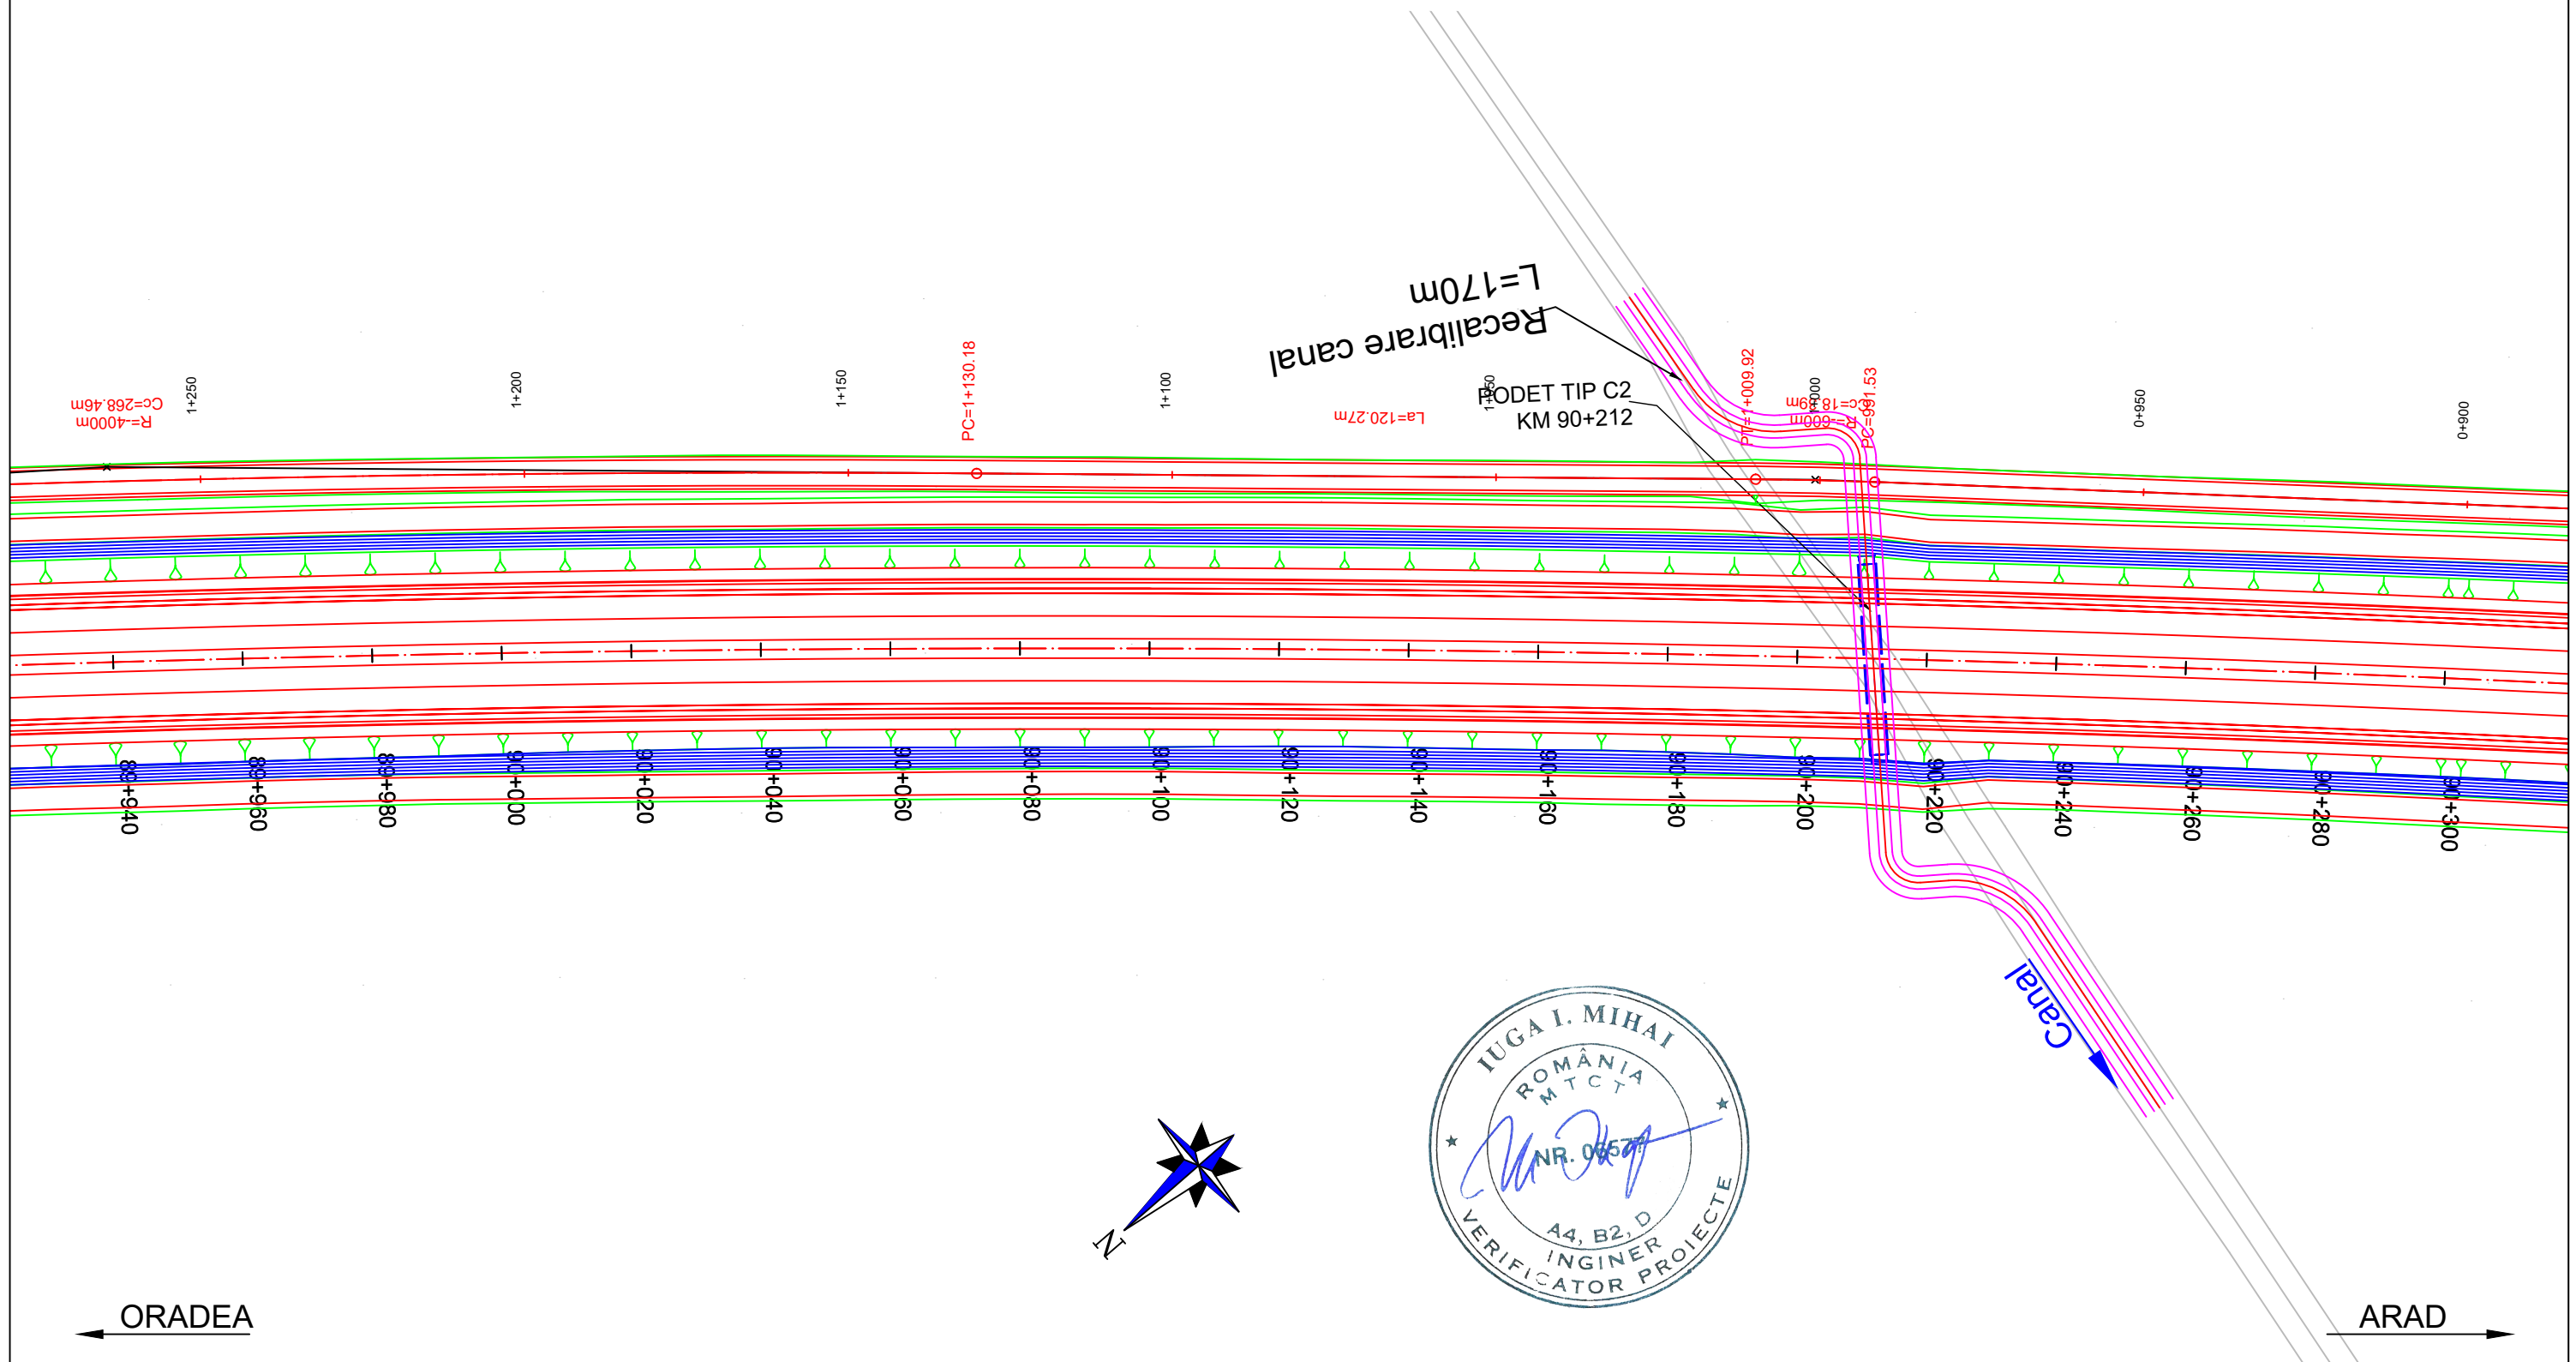


PROIECTANT / DESIGNER: S.C. CONSITRANS S.R.L. 	BENEFICIAR / BENEFICIARY: MUNICIPIUL ARAD, MUNICIPIUL ORADEA, CONSILIUL JUDETEAN ARAD, CONSILIUL JUDETEAN BIHOR CNAIR			FUNCTIA / POSITION: COORDONATOR DE PROIECT / PROJECT MANAGER	NUME / NAME: ing. S. VEACESLAV	SEMNATURA / SIGNATURE: 	Titlu plansa / Drawing title: PLAN DE SITUATIE LAYOUT PLAN	REV/ REV.:	DATA/ DATE:	DETALII REVIZIE / REVISION DETAILS:	PROIECTAT / DESIGNER:
	INVESTITIA / INVESTMENT: ACTUALIZARE/COMPLETARE/REVIZUIRE (S.F. + P.A.C. + P.O.E. + P.T.E.) "DRUM EXPRES ARAD ORADEA" ACTUALIZATION/COMPLETION (S.F. + P.A.C. + P.O.E. + P.T.E.) "EXPRESS ROAD ARAD ORADEA"			SEF PROIECT SPECIALITATE / TEAM LEADER: ing. C. TODERASCU		LUCRARI DE DRUM / ROAD WORKS		Cod plansa / Drawing code: CST-0121-PT-3-DX-01-PS-051-R00			
FAZA PROIECTARE / DESIGN STAGE: PROIECT TEHNIC DE EXECUTIE / TECHNICAL PROJECT AND DETAIL DESIGN			PROIECTAT / DESIGNER: ing. C. TODERASCU								
   PROIECT CO-FINANȚAT DIN FONDUL DE COEZIUNE, PRIN PROGRAMUL OPERAȚIONAL INFRASTRUCTURĂ MARE / PROJECT CO-FINANCED FROM THE COHESION FUND, THROUGH THE LARGE INFRASTRUCTURE OPERATIONAL PROGRAM			Contract /Contract: 14724/01.07.2021	Data / Date: 11.2023	Scara /Scale: 1:1000	VERIFICAT / INTERNAL CHECKER: ing. N. GISCA					
			Project /Project no.: 001/2021								

PLAN DE SITUATIE / LAYOUT PLAN


Scara / Scale: 1:1000









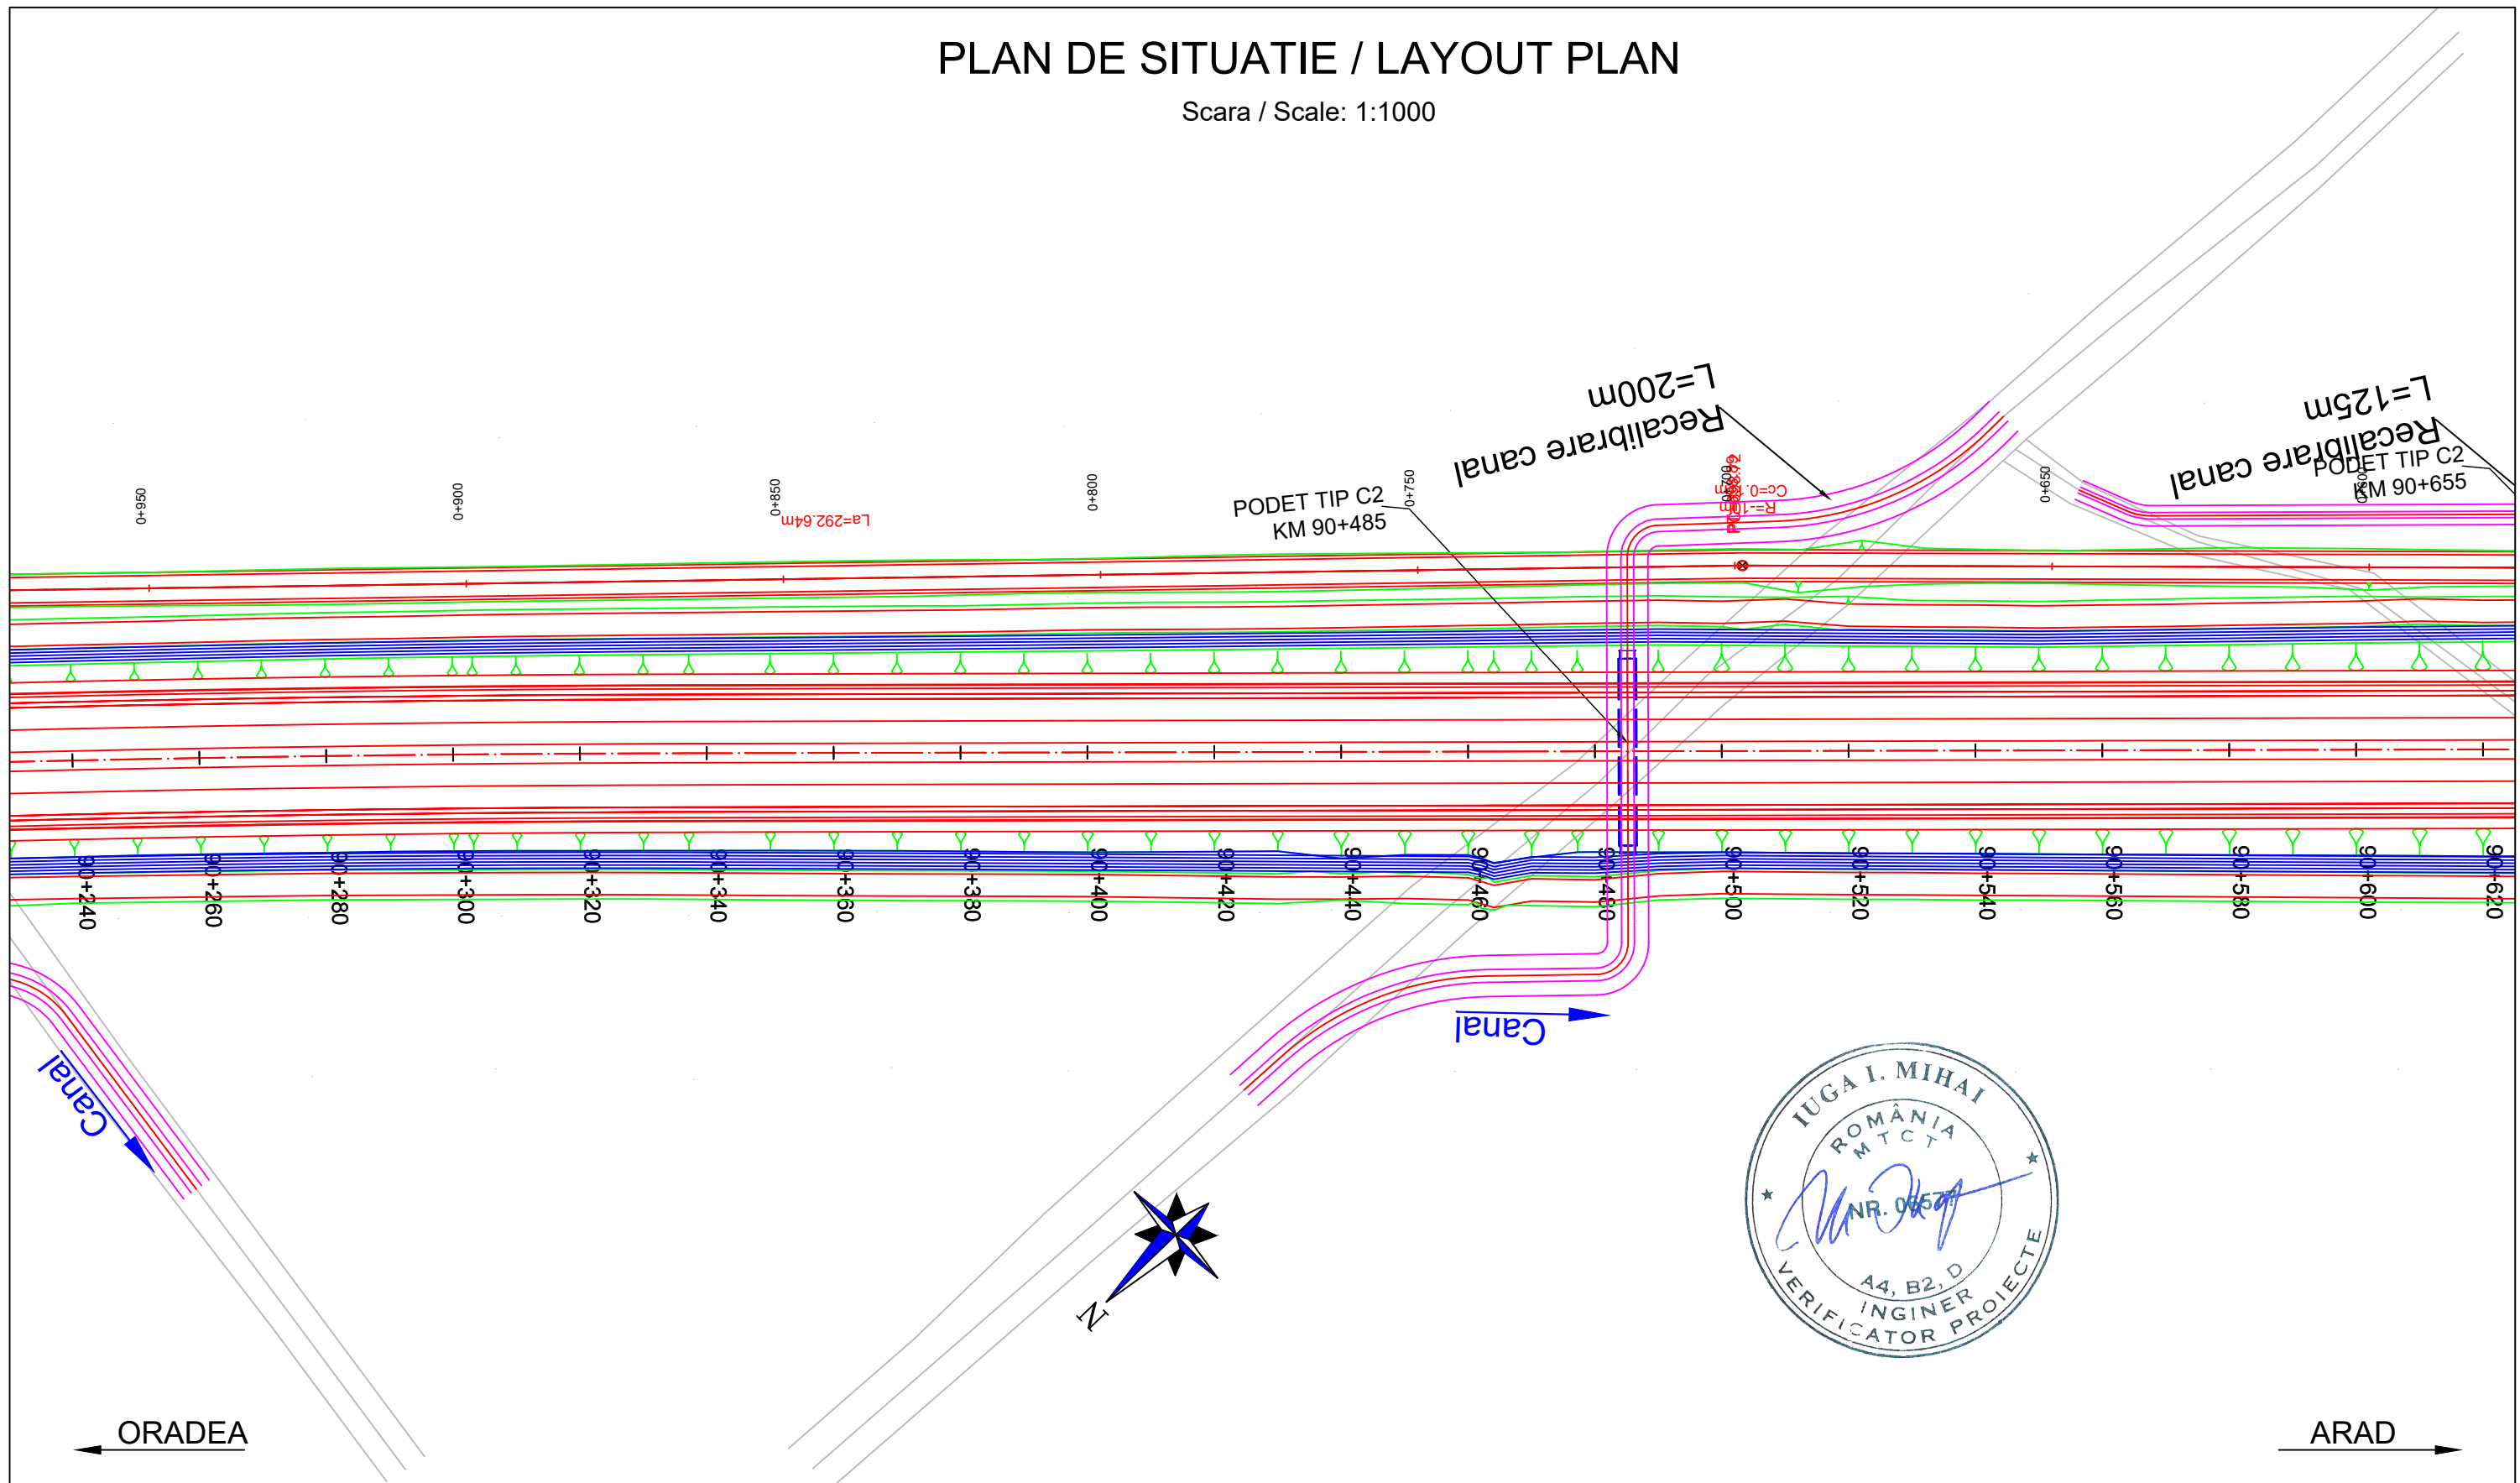

PROIECTANT / DESIGNER: S.C. CONSITRANS S.R.L. 	BENEFICIAR / BENEFICIARY: MUNICIPIUL ARAD, MUNICIPIUL ORADEA, CONSILIUL JUDETEAN ARAD, CONSILIUL JUDETEAN BIHOR CNAIR		FUNCTIA / POSITION:	NUME / NAME:	SEMNTURA / SIGNATURE:	Titlu plansa / Drawing title:	REV/ REV.	DATA/ DATE:	DETALII REVIZIE / REVISION DETAILS:	PROIECTAT / DESIGNER:
	INVESTITIA / INVESTMENT: ACTUALIZARE/COMPLETARE/REVIZUIRE (S.F. + P.A.C. + P.O.E + P.T.E.) "DRUM EXPRES ARAD ORADEA" ACTUALIZATION/COMPLETION (S.F. + P.A.C. + P.O.E + P.T.E.) "EXPRESS ROAD ARAD ORADEA"		COORDONATOR DE PROIECT / PROJECT MANAGER: ing. S. VEACESLAV 	SEF PROIECT SPECIALITATE / TEAM LEADER: ing. C. TODERASCU 	PROIECTAT / DESIGNER: ing. C. TODERASCU 	PLAN DE SITUATIE LAYOUT PLAN				
FAZA PROIECTARE / DESIGN STAGE: PROIECT TEHNIC DE EXECUTIE / TECHNICAL PROJECT AND DETAIL DESIGN		PROIECTAT / DESIGNER: ing. C. TODERASCU 	VERIFICAT / INTERNAL CHECKER: ing. N. GISCA 	LUCRARI DE DRUM / ROAD WORKS	Cod plansa / Drawing code: CST-0121-PT-3-DX-01-PS-052-R00					
   PROIECT CO-FINANATAT DIN FONDUL DE COEZIUNE, PRIN PROGRAMUL OPERATIONAL INFRASTRUCTURA MARE / PROJECT CO-FINANCED FROM THE COHESION FUND, THROUGH THE LARGE INFRASTRUCTURE OPERATIONAL PROGRAM		Contract / Contract: 14724/01.07.2021 Proiect / Project no.: 001/2021	Data / Date: 11.2023	Scara / Scale: 1:1000						

PLAN DE SITUATIE / LAYOUT PLAN


Scara / Scale: 1:1000



PROIECTANT / DESIGNER: S.C. CONSITRANS S.R.L. 	BENEFICIAR / BENEFICIARY: MUNICIPIUL ARAD, MUNICIPIUL ORADEA, CONSILIUL JUDETEAN ARAD, CONSILIUL JUDETEAN BIHOR CNAIR			FUNCTIA / POSITION: COORDONATOR DE PROIECT / PROJECT MANAGER	NUME / NAME: ing. S. VEACESLAV	SEMNATURA / SIGNATURE: 	Titlu plansa / Drawing title: PLAN DE SITUATIE LAYOUT PLAN	REV./ REV.:	DATA/ DATE:	DETALII REVIZIE / REVISION DETAILS:	PROIECTAT / DESIGNER:
	INVESTITIA / INVESTMENT: ACTUALIZARE/COMPLETARE/REVIZUIRE (S.F. + P.A.C. + P.O.E + P.T.E.) "DRUM EXPRES ARAD ORADEA" ACTUALIZATION/COMPLETION (S.F. + P.A.C. + P.O.E + P.T.E.) "EXPRESS ROAD ARAD ORADEA"			SEF PROIECT SPECIALITATE / TEAM LEADER: ing. C. TODERASCU		LUCRARI DE DRUM / ROAD WORKS		Cod plansa / Drawing code: CST-0121-PT-3-DX-01-PS-053-R00			
FAZA PROIECTARE / DESIGN STAGE: PROIECT TEHNIC DE EXECUTIE / TECHNICAL PROJECT AND DETAIL DESIGN			PROIECTAT / DESIGNER: ing. C. TODERASCU								
   PROIECT CO-FINANȚAT DIN FONDUL DE COEZIUNE, PRIN PROGRAMUL OPERAȚIONAL INFRASTRUCTURĂ MARE / PROJECT CO-FINANCED FROM THE COHESION FUND, THROUGH THE LARGE INFRASTRUCTURE OPERATIONAL PROGRAM			Contract / Contract: 14724/01.07.2021	Data / Date: 11.2023	Scara / Scale: 1:1000	VERIFICAT / INTERNAL CHECKER: ing. N. GISCA					

PLAN DE SITUATIE / LAYOUT PLAN


Scara / Scale: 1:1000

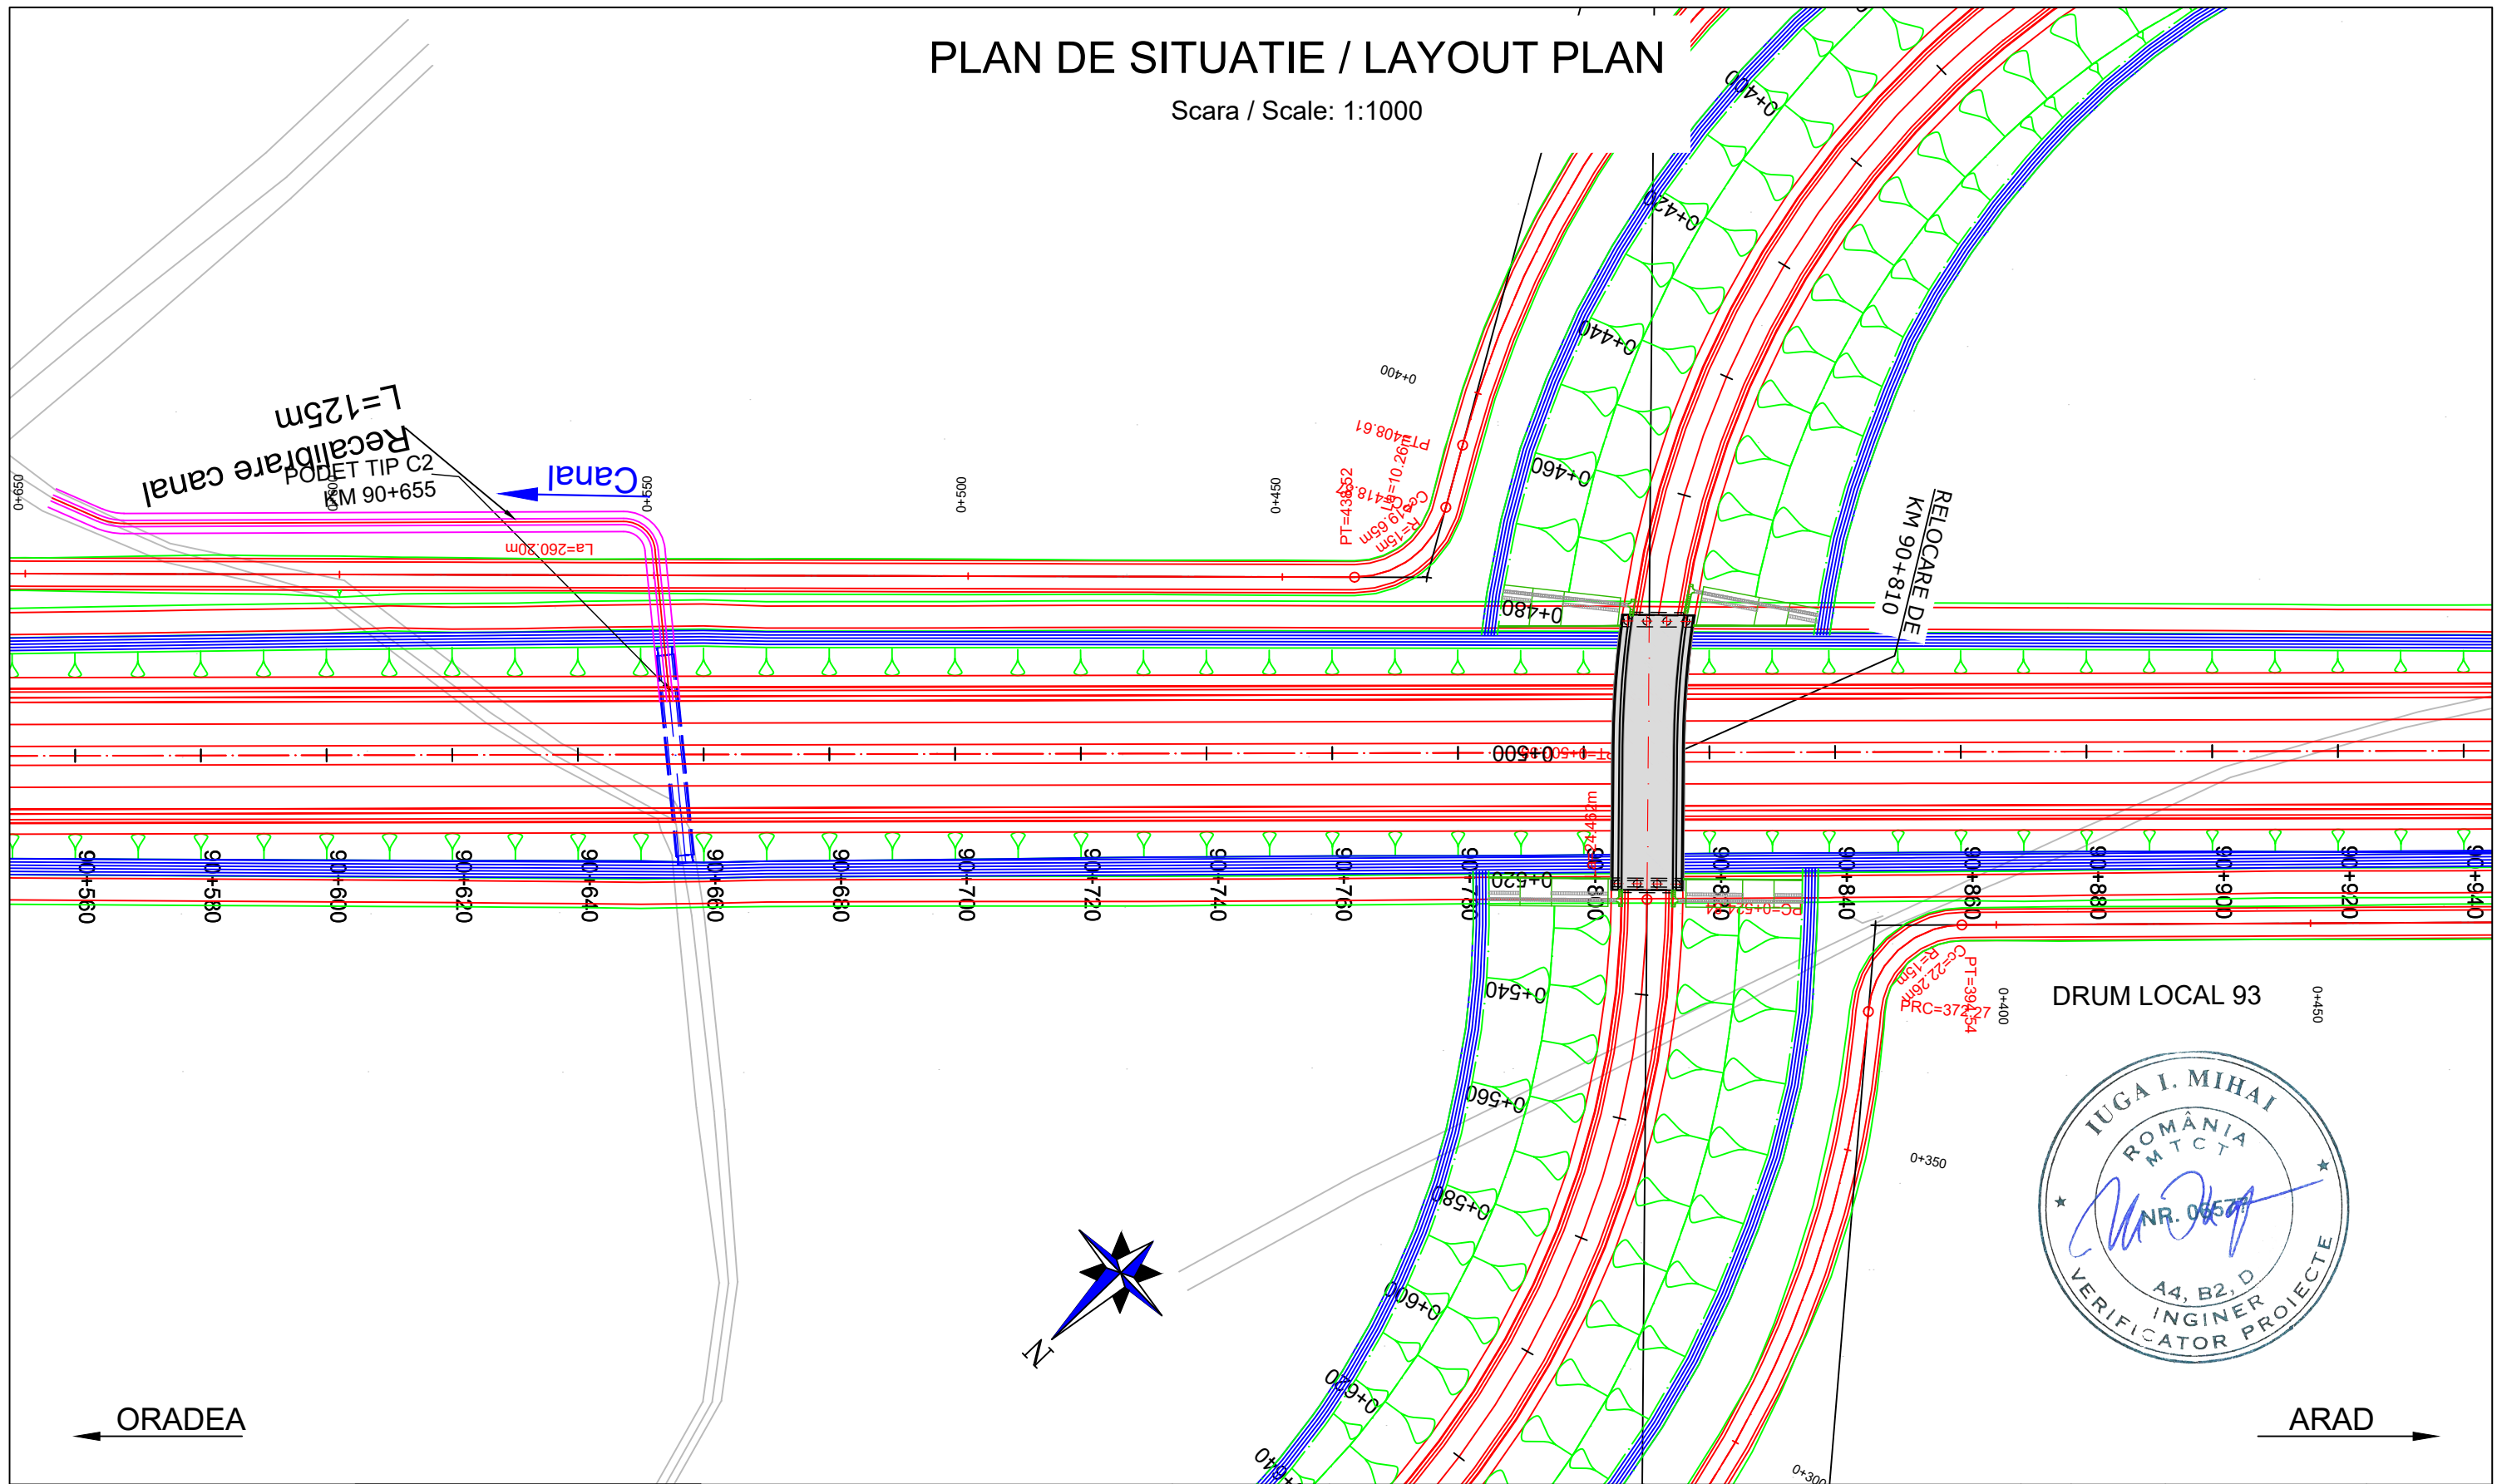

PROIECTANT / DESIGNER: S.C. CONSITRANS S.R.L.	BENEFICIAR / BENEFICIARY: MUNICIPIUL ARAD, MUNICIPIUL ORADEA, CONSILIUL JUDETEAN ARAD, CONSILIUL JUDETEAN BIHOR CNAIR	FUNCTIA / POSITION:	NUME / NAME:	SEMNATURA / SIGNATURE:	Titlu plansa / Drawing title:	REV/ REV.:	DATA/ DATE:	DETALII REVIZIE / REVISION DETAILS:	PROIECTAT / DESIGNER:
		COORDONATOR DE PROIECT / PROJECT MANAGER: ing. S. VEACESLAV	SEF PROIECT SPECIALITATE / TEAM LEADER: ing. C. TODERASCU	PROIECTAT / DESIGNER: ing. C. TODERASCU	Cod plansa / Drawing code:				
UNIUNEA EUROPEANA GOVERNUL ROMANIEI Instrumente Structurale 2014-2020 PROIECT CO-FINANȚAT DIN FONDUL DE COEZIUNE, PRIN PROGRAMUL OPERAȚIONAL INFRASTRUCTURĂ MARE / PROJECT CO-FINANCED FROM THE COHESION FUND, THROUGH THE LARGE INFRASTRUCTURE OPERATIONAL PROGRAM	INVESTITIA / INVESTMENT: ACTUALIZARE/COMPLETARE/REVIZUIRE (S.F. + P.A.C. + P.O.E. + P.T.E.) "DRUM EXPRES ARAD ORADEA" ACTUALIZATION/COMPLETION (S.F. + P.A.C. + P.O.E. + P.T.E.) "EXPRESS ROAD ARAD ORADEA"	FAZA PROIECTARE / DESIGN STAGE: PROIECT TEHNIC DE EXECUTIE / TECHNICAL PROJECT AND DETAIL DESIGN	VERIFICAT / INTERNAL CHECKER: ing. N. GISCA	Scara / Scale: 1:1000	PLAN DE SITUATIE LAYOUT PLAN				
	Contract / Contract: 14724/01.07.2021 Proiect / Project no.: 001/2021	Data / Date: 11.2023	PROIECTAT / DESIGNER: ing. C. TODERASCU	Cod plansa / Drawing code: CST-0121-PT-3-DX-01-PS-054-R00					

PLAN DE SITUATIE / LAYOUT PLAN


Scara / Scale: 1:1000

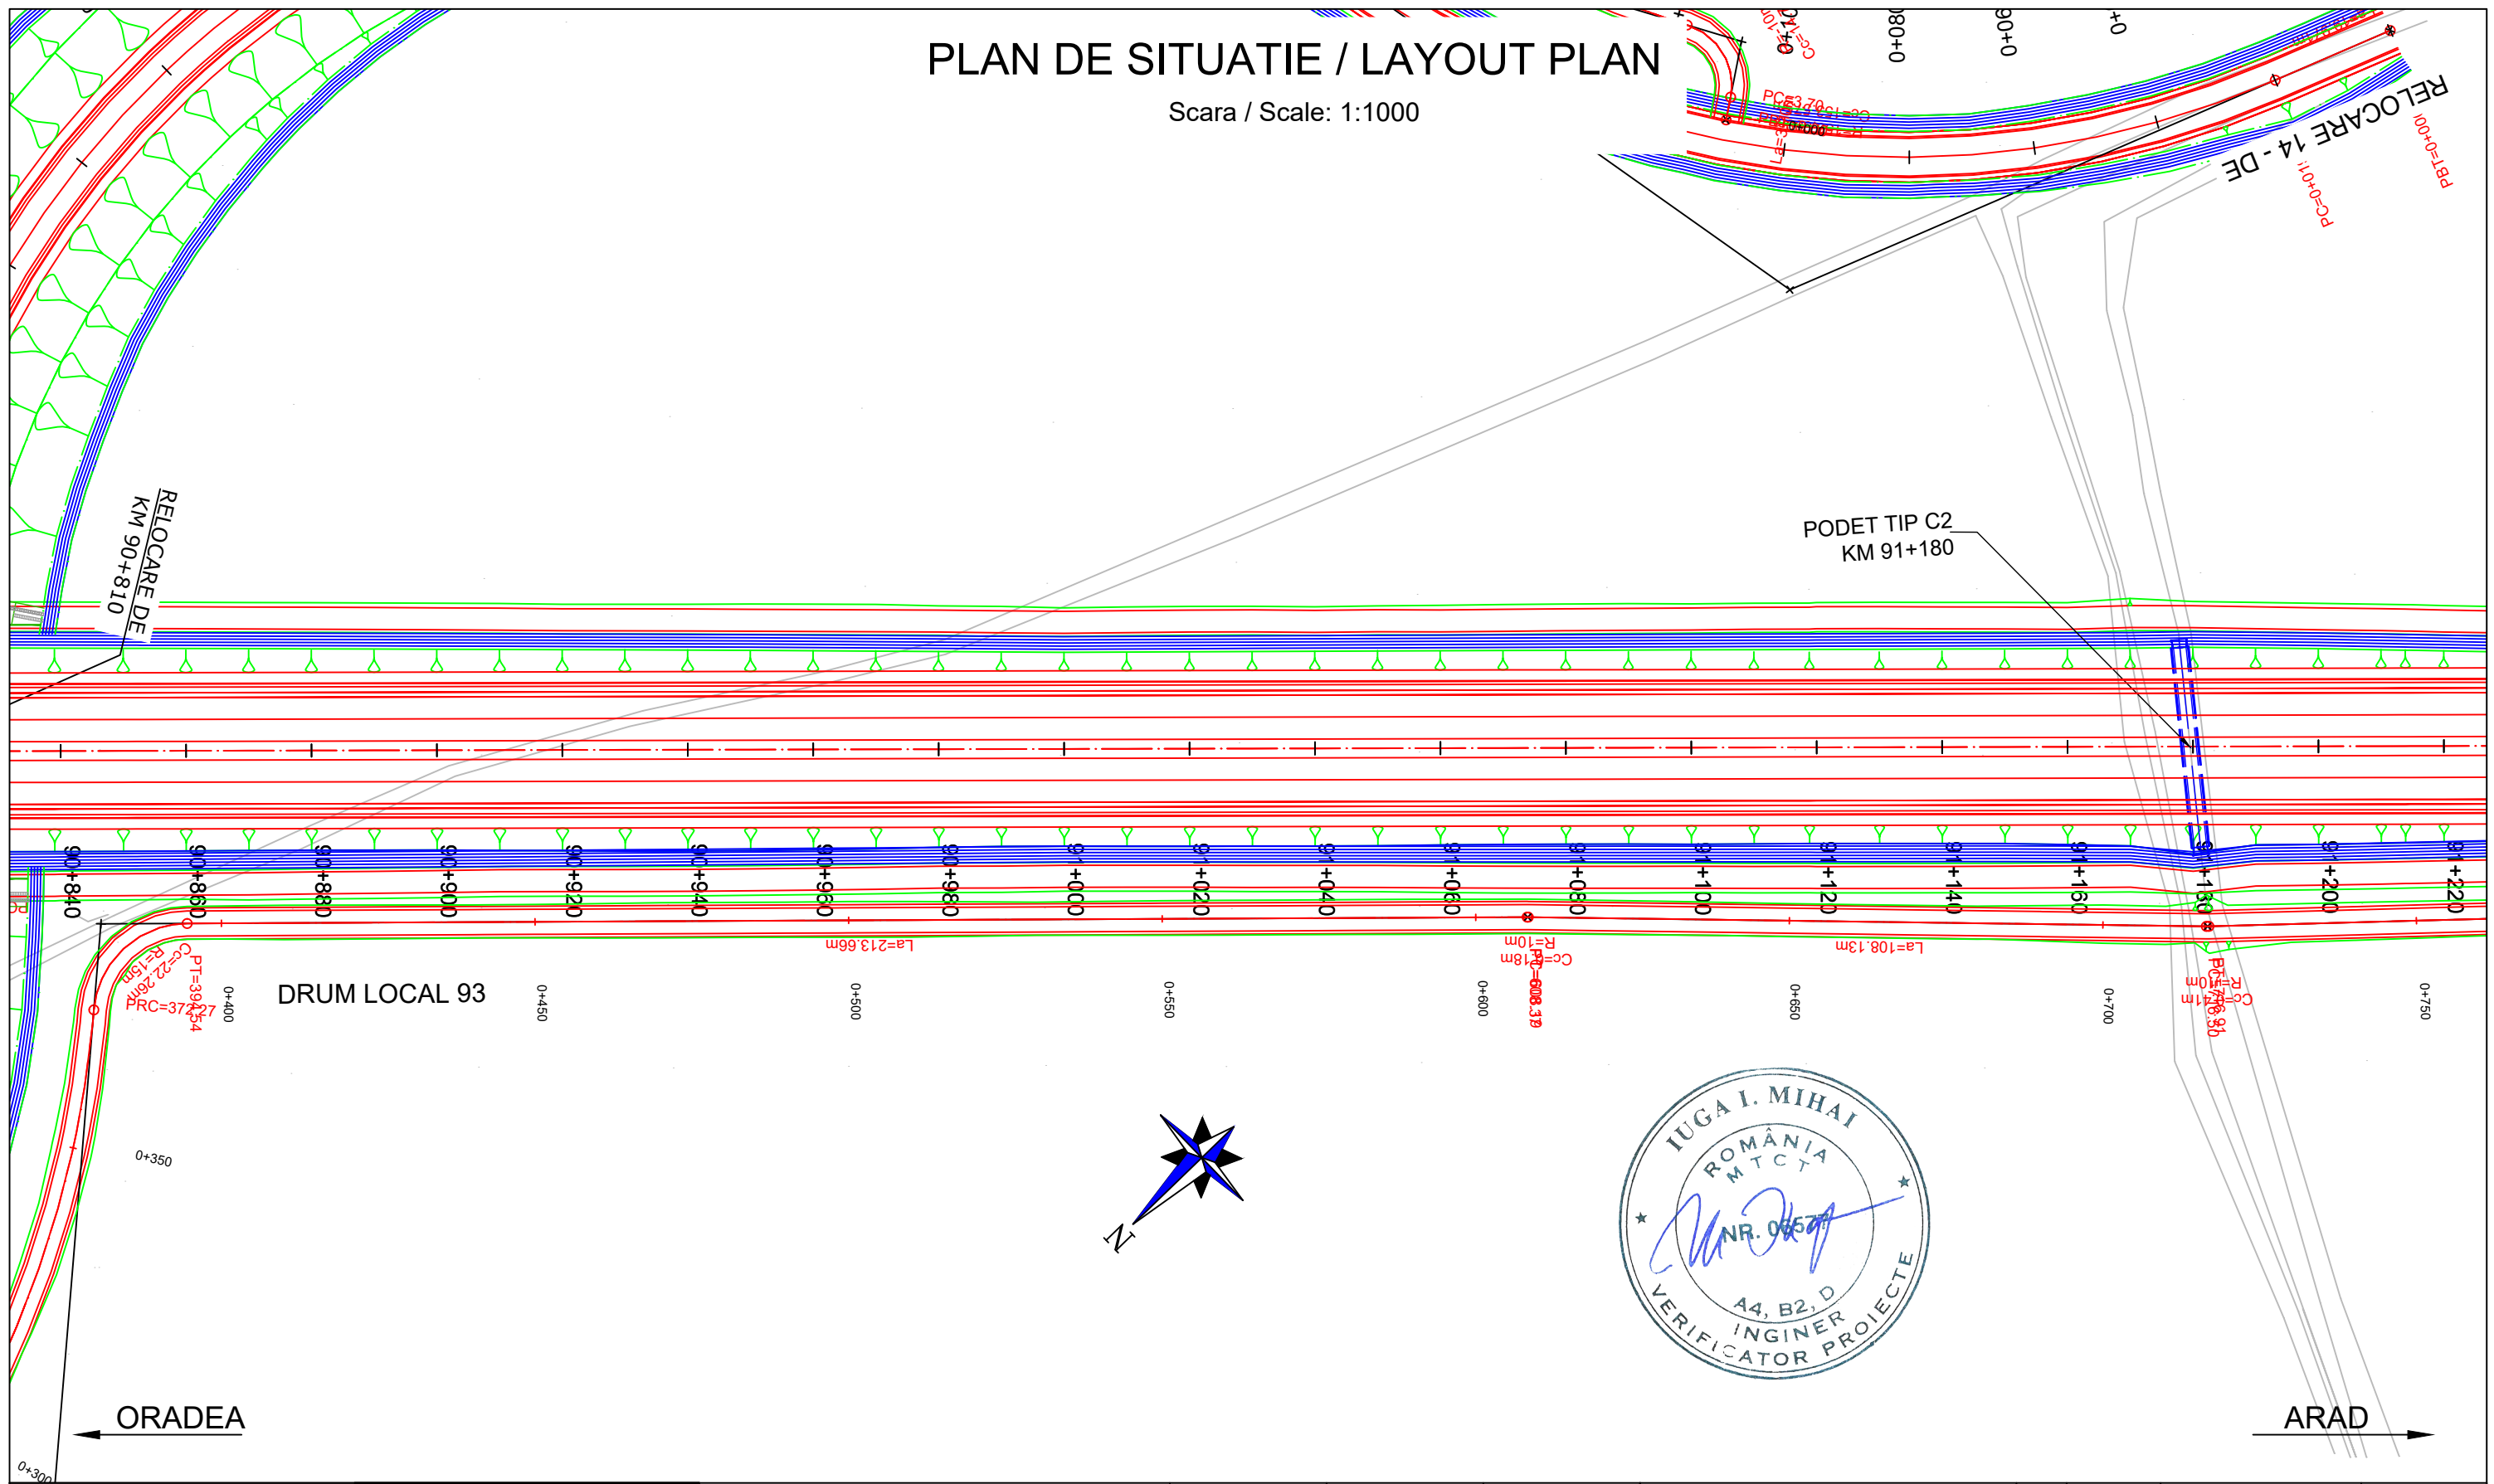

PROIECTANT / DESIGNER: S.C. CONSITRANS S.R.L.	BENEFICIAR / BENEFICIARY: MUNICIPIUL ARAD, MUNICIPIUL ORADEA, CONSILIUL JUDETEAN ARAD, CONSILIUL JUDETEAN BIHOR CNAIR	FUNCTIA / POSITION: COORDONATOR DE PROIECT / PROJECT MANAGER	NUME / NAME: ing. S. VEACESLAV	SEMNATURA / SIGNATURE: 	Titlu plansa / Drawing title: PLAN DE SITUATIE LAYOUT PLAN	REV/ REV.: /	DATA/ DATE: /	DETALII REVIZIE / REVISION DETAILS: /	PROIECTAT / DESIGNER: /
UNIUNEA EUROPEANA GOVERNUL ROMANIEI Instrumente Structurale 2014-2020 PROIECT CO-FINANȚAT DIN FONDUL DE COEZIUNE, PRIN PROGRAMUL OPERAȚIONAL INFRASTRUCTURĂ MARE / PROJECT CO-FINANCED FROM THE COHESION FUND, THROUGH THE LARGE INFRASTRUCTURE OPERATIONAL PROGRAM	FAZA PROIECTARE / DESIGN STAGE: PROIECT TEHNIC DE EXECUTIE / TECHNICAL PROJECT AND DETAIL DESIGN	PROIECTAT / DESIGNER: ing. C. TODERASCU		LUCRARI DE DRUM / ROAD WORKS	Cod plansa / Drawing code: CST-0121-PT-3-DX-01-PS-055-R00				
	Contract / Contract: 14724/01.07.2021 Project / Project no.: 001/2021	Data / Date: 11.2023	Scara / Scale: 1:1000	VERIFICAT / INTERNAL CHECKER: ing. N. GISCA					

PLAN DE SITUATIE / LAYOUT PLAN


Scara / Scale: 1:1000

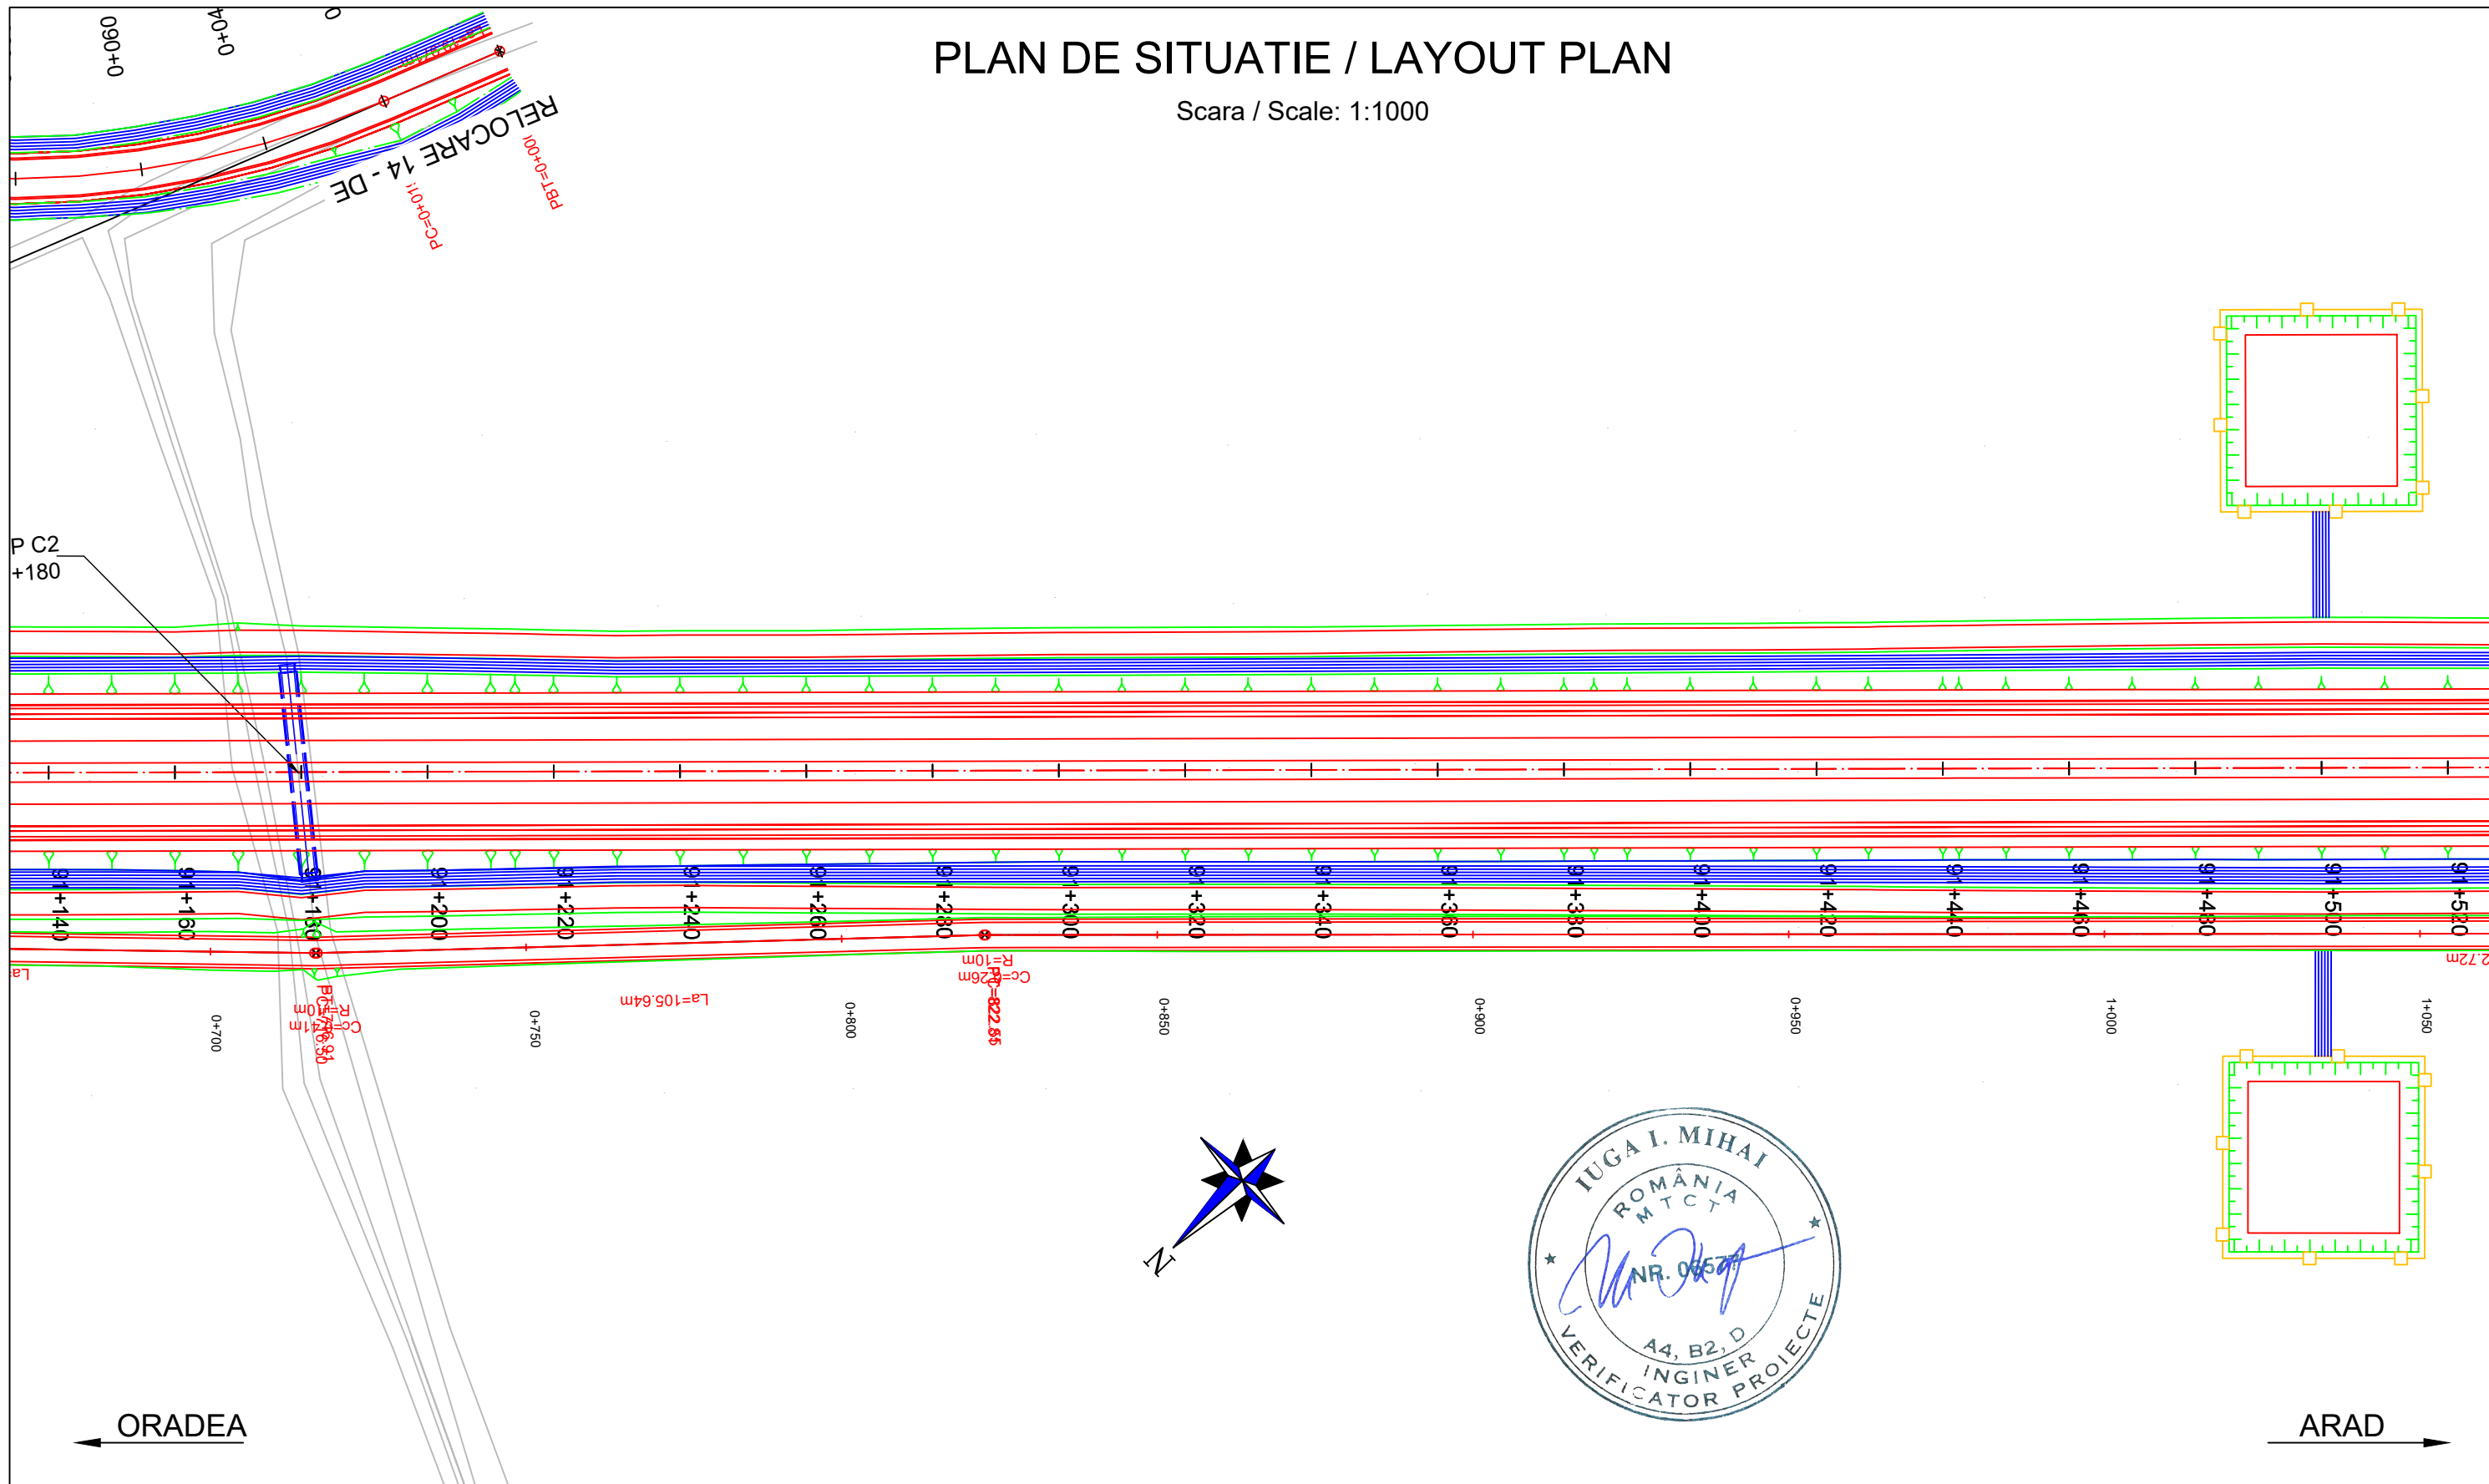







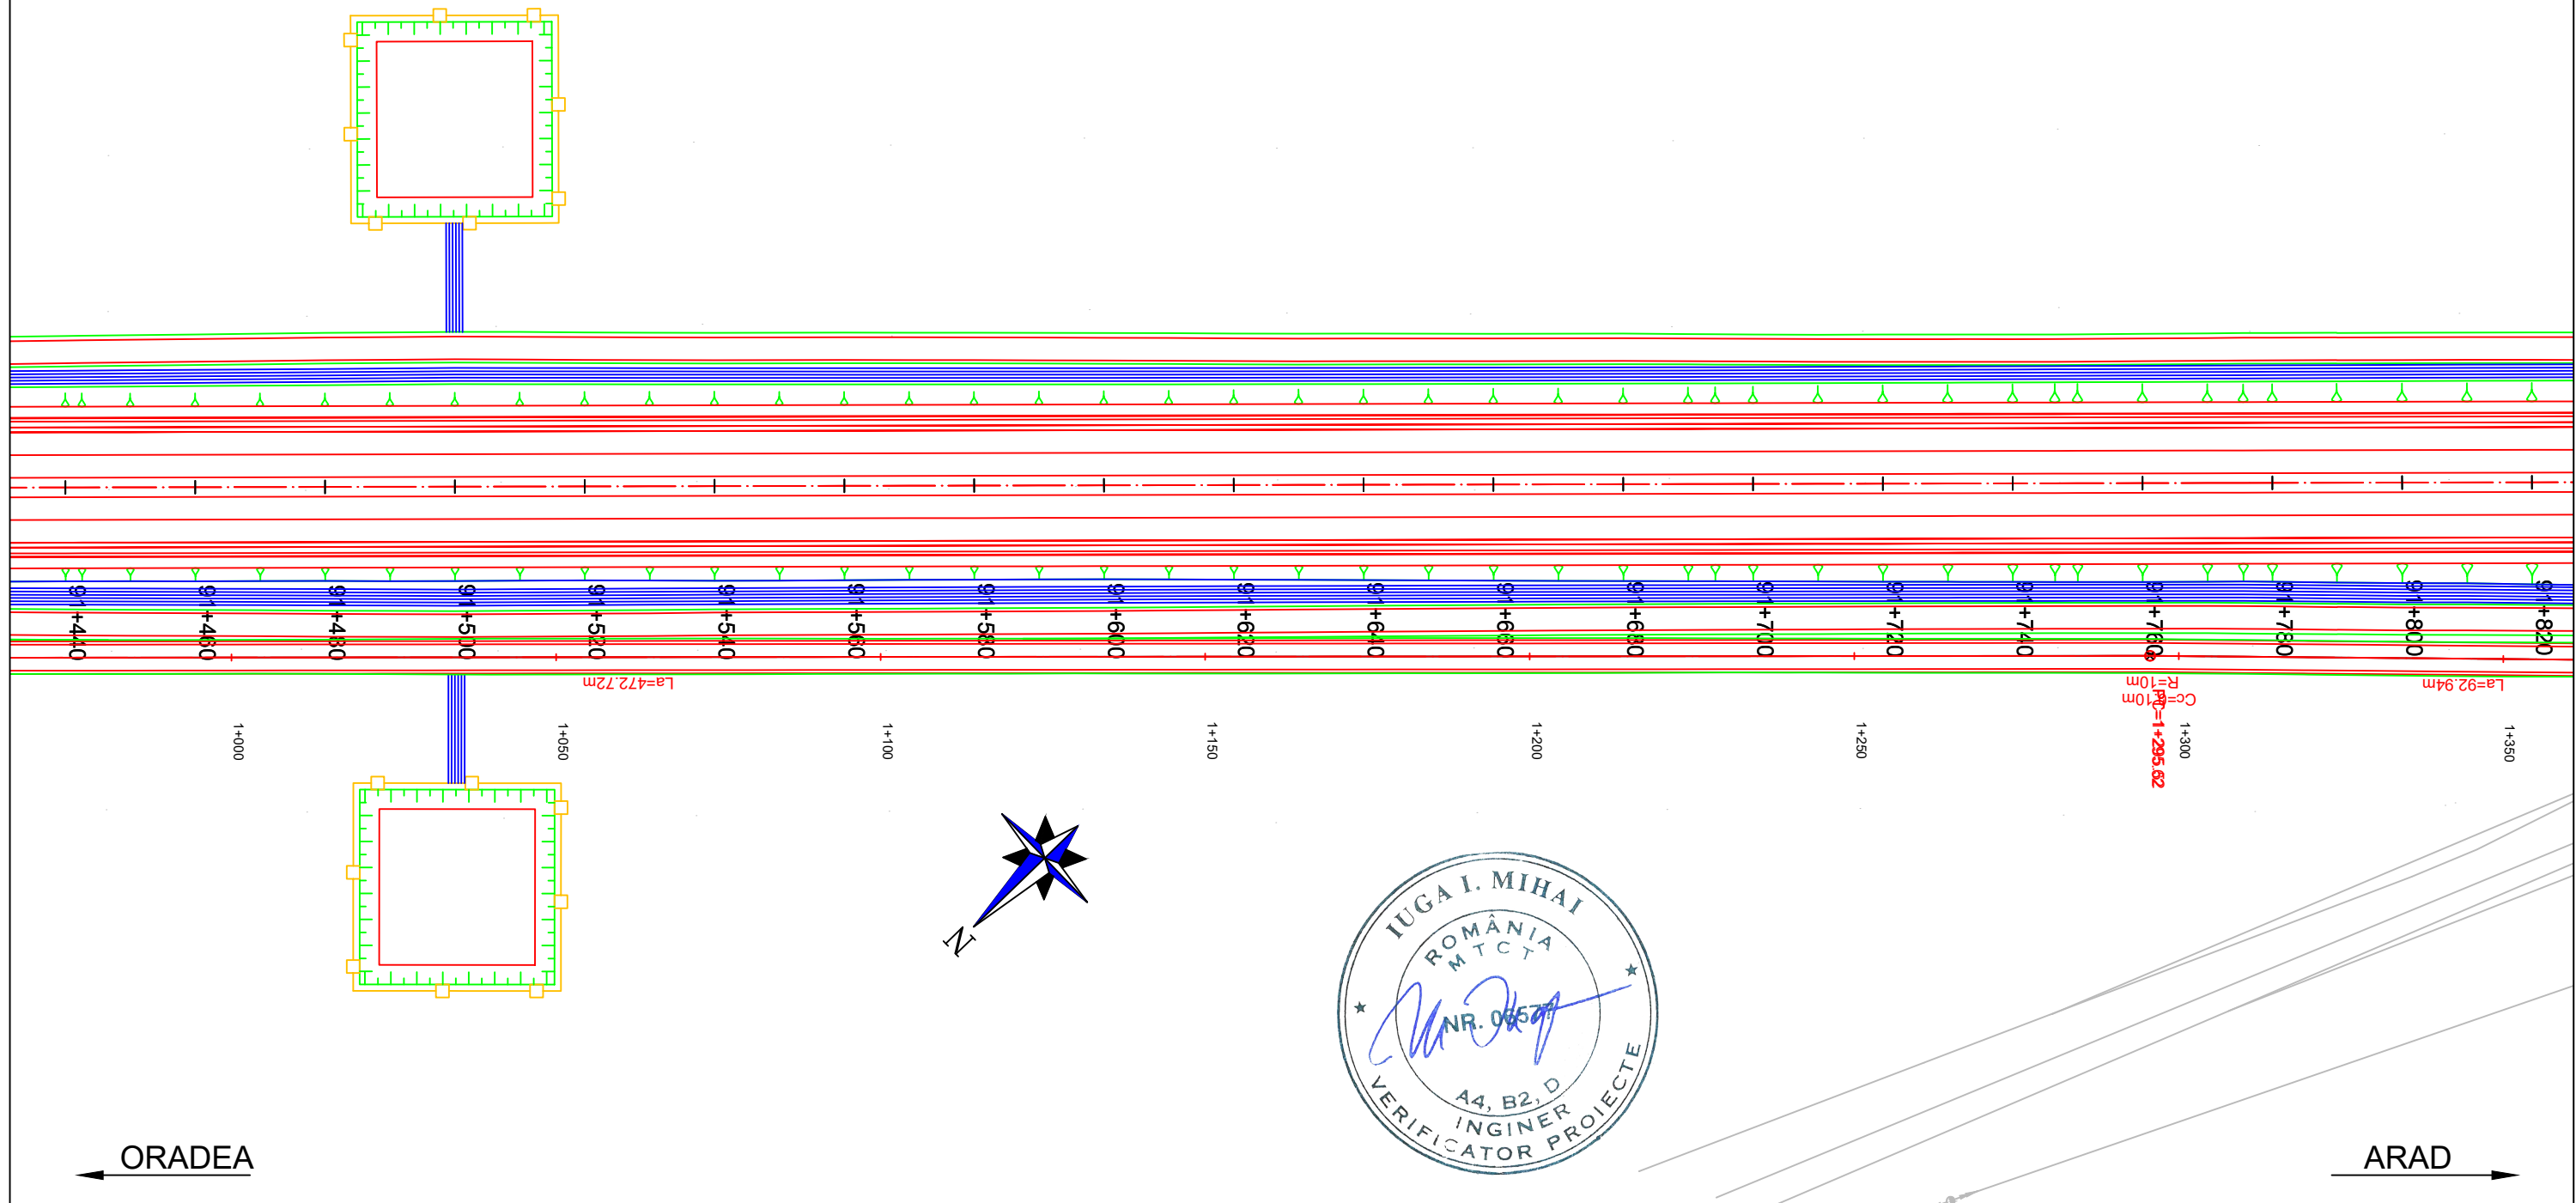

PROIECTANT / DESIGNER: S.C. CONSITRANS S.R.L.	BENEFICIAR / BENEFICIARY: MUNICIPIUL ARAD, MUNICIPIUL ORADEA, CONSILIUL JUDETEAN ARAD, CONSILIUL JUDETEAN BIHOR CNAIR	FUNCTIA / POSITION:	NUME / NAME:	SEMNATURA / SIGNATURE:	Titlu plansa / Drawing title:	REV/ REV.:	DATA/ DATE:	DETALII REVIZIE / REVISION DETAILS:	PROIECTAT / DESIGNER:
		COORDONATOR DE PROIECT / PROJECT MANAGER: ing. S. VEACESLAV	SEF PROIECT SPECIALITATE / TEAM LEADER: ing. C. TODERASCU	PROIECTAT / DESIGNER: ing. C. TODERASCU	PLAN DE SITUATIE LAYOUT PLAN				
PROIECT CO-FINANȚAT DIN FONDUL DE COEZIUNE, PRIN PROGRAMUL OPERAȚIONAL INFRASTRUCTURĂ MARE / PROJECT CO-FINANCED FROM THE COHESION FUND, THROUGH THE LARGE INFRASTRUCTURE OPERATIONAL PROGRAM	INVESTITIA / INVESTMENT: ACTUALIZARE/COMPLETARE/REVIZUIRE (S.F. + P.A.C. + P.O.E + P.T.E.) "DRUM EXPRES ARAD ORADEA" ACTUALIZATION/COMPLETION (S.F. + P.A.C. + P.O.E + P.T.E.) "EXPRESS ROAD ARAD ORADEA"	FAZA PROIECTARE / DESIGN STAGE: PROIECT TEHNIC DE EXECUTIE / TECHNICAL PROJECT AND DETAIL DESIGN	VERIFICAT / INTERNAL CHECKER: ing. N. GISCA	Cod plansa / Drawing code: CST-0121-PT-3-DX-01-PS-056-R00					
	Contract / Contract: 14724/01.07.2021 Project / Project no.: 001/2021	Data / Date: 11.2023	Scara / Scale: 1:1000						

PLAN DE SITUATIE / LAYOUT PLAN

Scara / Scale: 1:1000




PROIECTANT / DESIGNER: S.C. CONSITRANS S.R.L. 	BENEFICIAR / BENEFICIARY: MUNICIPIUL ARAD, MUNICIPIUL ORADEA, CONSILIUL JUDETEAN ARAD, CONSILIUL JUDETEAN BIHOR, CNAIR			FUNCTIA / POSITION:	NUME / NAME:	SEMNATURA / SIGNATURE:	Titlu plansa / Drawing title:	REV./REV.:	DATA/DATE:	DETALII REVIZIE / REVISION DETAILS:	PROIECTAT / DESIGNER:
	INVESTITIA / INVESTMENT: ACTUALIZARE/COMPLETARE/REVIZUIRE (S.F. + P.A.C. + P.O.E. + P.T.E.) "DRUM EXPRES ARAD ORADEA" ACTUALIZATION/COMPLETION (S.F. + P.A.C. + P.O.E. + P.T.E.) "EXPRESS ROAD ARAD ORADEA"			COORDONATOR DE PROIECT / PROJECT MANAGER: ing. S. VEACESLAV 	SEF PROIECT SPECIALITATE / TEAM LEADER: ing. C. TODERASCU 	PROIECTAT / DESIGNER: ing. C. TODERASCU 	LUCRARI DE DRUM / ROAD WORKS	Cod plansa / Drawing code: CST-0121-PT-3-DX-01-PS-057-R00			
FAZA PROIECTARE / DESIGN STAGE: PROIECT TEHNIC DE EXECUTIE / TECHNICAL PROJECT AND DETAIL DESIGN			Contract / Contract: 14724/01.07.2021	Data / Date: 11.2023	Scara / Scale: 1:1000	VERIFICAT / INTERNAL CHECKER: ing. N. GISCA 					







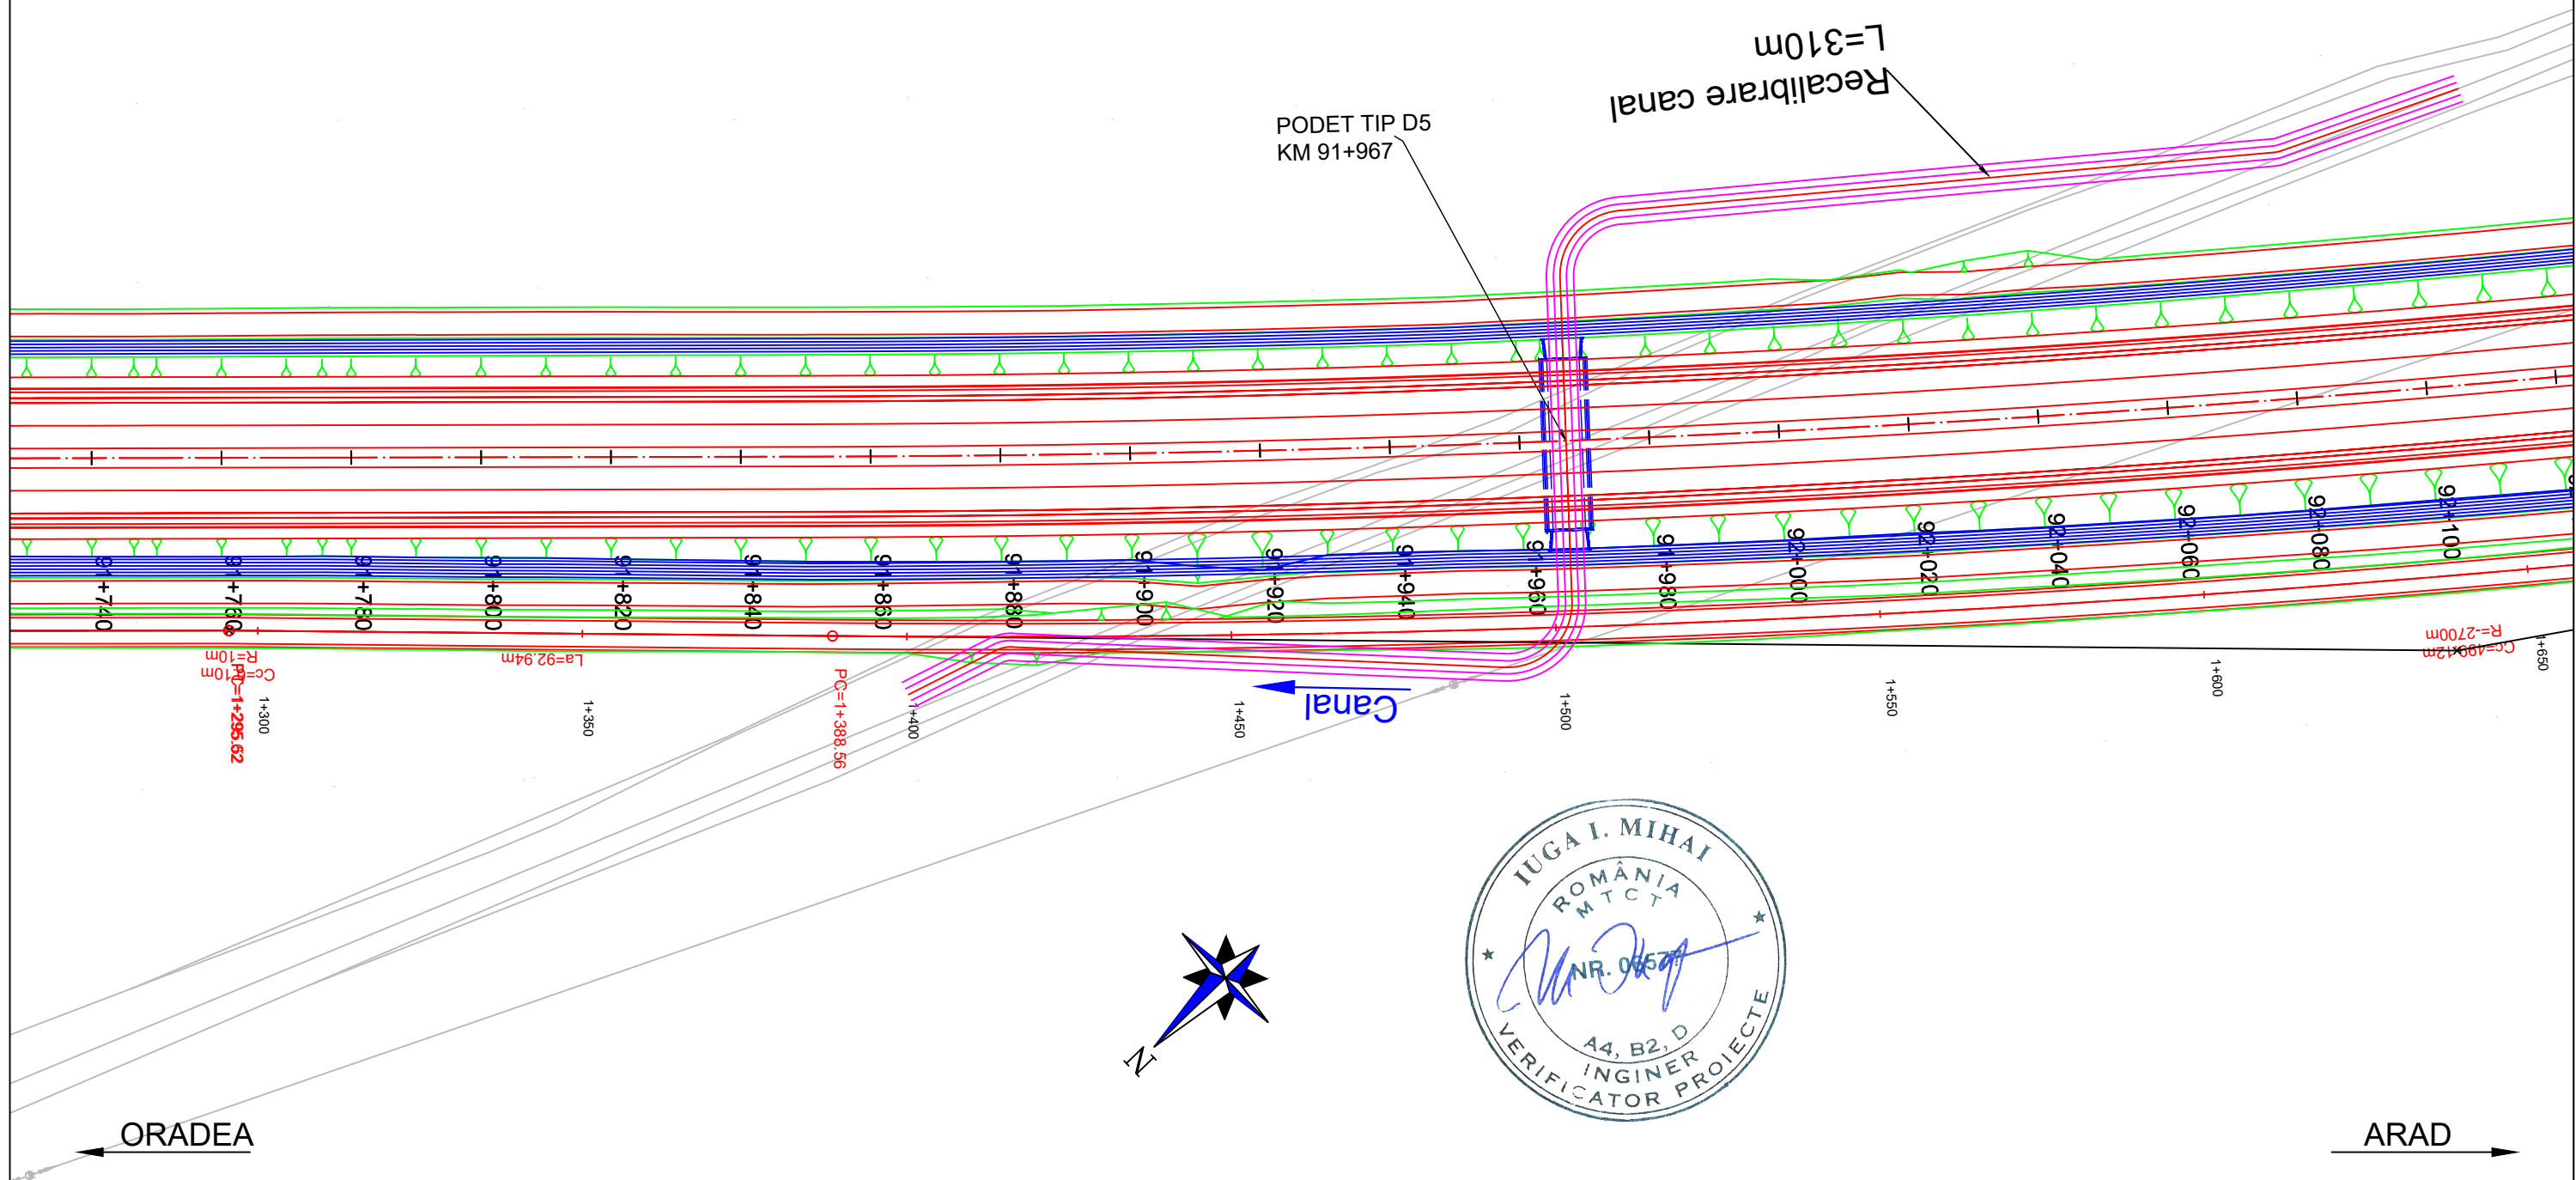


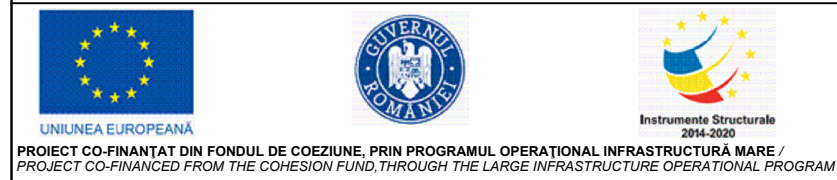
PROIECT CO-FINANȚAT DIN FONDUL DE COEZIUNE, PRIN PROGRAMUL OPERAȚIONAL INFRASTRUCTURĂ MARE /
 PROJECT CO-FINANCED FROM THE COHESION FUND, THROUGH THE LARGE INFRASTRUCTURE OPERATIONAL PROGRAM

PLAN DE SITUATIE / LAYOUT PLAN

Scara / Scale: 1:1000









PROIECTANT / DESIGNER: S.C. CONSITRANS S.R.L. 	BENEFICIAR / BENEFICIARY: MUNICIPIUL ARAD, MUNICIPIUL ORADEA, CONSILIUL JUDETEAN ARAD, CONSILIUL JUDETEAN BIHOR CNAIR			FUNCTIA / POSITION:	NUME / NAME:	SEMNTURA / SIGNATURE:	Titlu plansa / Drawing title:	REV/ REV.	DATA/ DATE:	DETALII REVIZIE / REVISION DETAILS:	PROIECTAT / DESIGNER:
	INVESTITIA / INVESTMENT: ACTUALIZARE/COMPLETARE/REVIZUIRE (S.F. + P.A.C. + P.O.E + P.T.E.) "DRUM EXPRES ARAD ORADEA" ACTUALIZATION/COMPLETION (S.F. + P.A.C. + P.O.E + P.T.E.) "EXPRESS ROAD ARAD ORADEA"			COORDONATOR DE PROIECT / PROJECT MANAGER: ing. S. VEACESLAV 	SEF PROIECT SPECIALITATE / TEAM LEADER: ing. C. TODERASCU 	PROIECTAT / DESIGNER: ing. C. TODERASCU 	VERIFICAT / INTERNAL CHECKER: ing. N. GISCA 	PLAN DE SITUATIE LAYOUT PLAN			
FAZA PROIECTARE / DESIGN STAGE: PROIECT TEHNIC DE EXECUTIE / TECHNICAL PROJECT AND DETAIL DESIGN			Contract / Contract: 14724/01.07.2021	Data / Date: 11.2023	Scara / Scale: 1:1000	Cod plansa / Drawing code: CST-0121-PT-3-DX-01-PS-058-R00					

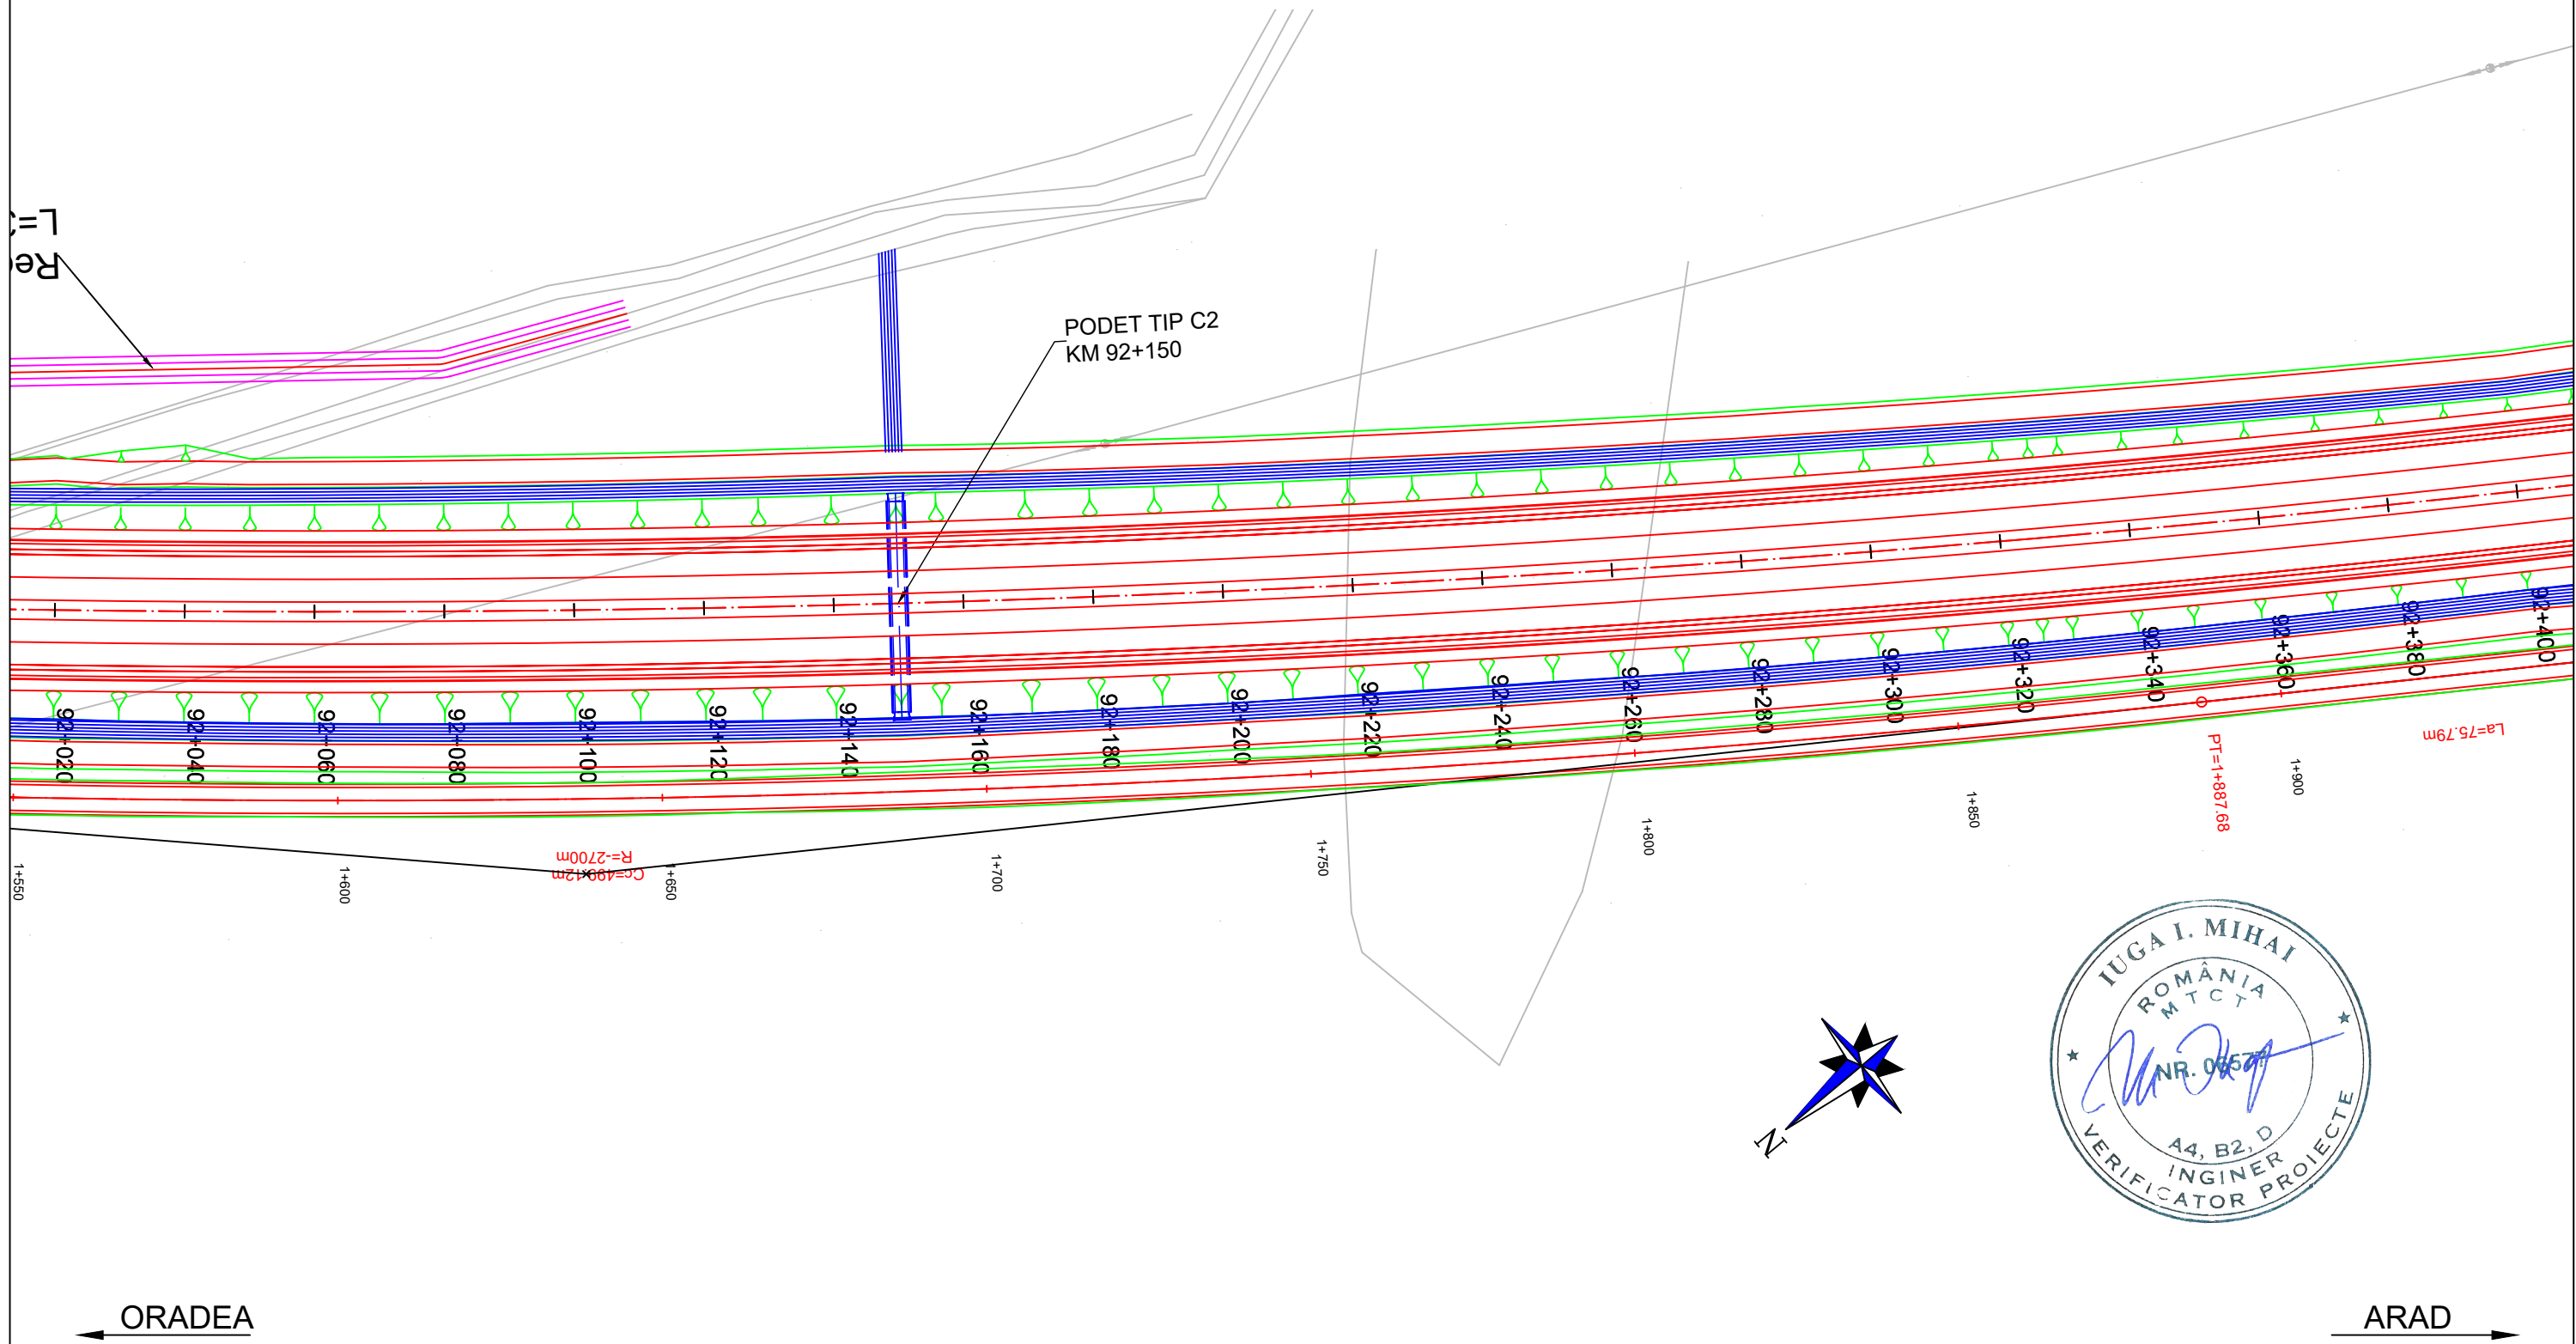


PLAN DE SITUATIE / LAYOUT PLAN

Scara / Scale: 1:1000




PROIECTANT / DESIGNER: S.C. CONSITRANS S.R.L. 	BENEFICIAR / BENEFICIARY: MUNICIPIUL ARAD, MUNICIPIUL ORADEA, CONSILIUL JUDETEAN ARAD, CONSILIUL JUDETEAN BIHOR CNAIR			FUNCTIA / POSITION:	NUME / NAME:	SEMNATURA / SIGNATURE:	Titlu plansa / Drawing title:	REV/ REV.:	DATA/ DATE:	DETALII REVIZIE / REVISION DETAILS:	PROIECTAT / DESIGNER:
	INVESTITIA / INVESTMENT: ACTUALIZARE/COMPLETARE/REVIZUIRE (S.F. + P.A.C. + P.O.E + P.T.E.) "DRUM EXPRES ARAD ORADEA" ACTUALIZATION/COMPLETION (S.F. + P.A.C. + P.O.E + P.T.E.) "EXPRESS ROAD ARAD ORADEA"			COORDONATOR DE PROIECT / PROJECT MANAGER: ing. S. VEACESLAV 	SEF PROIECT SPECIALITATE / TEAM LEADER: ing. C. TODERASCU 	PROIECTAT / DESIGNER: ing. C. TODERASCU 	VERIFICAT / INTERNAL CHECKER: ing. N. GISCA 	PLAN DE SITUATIE LAYOUT PLAN			
FAZA PROIECTARE / DESIGN STAGE: PROIECT TEHNIC DE EXECUTIE / TECHNICAL PROJECT AND DETAIL DESIGN			Contract / Contract: 14724/01.07.2021	Data / Date: 11.2023	Scara / Scale: 1:1000	Cod plansa / Drawing code: CST-0121-PT-3-DX-01-PS-059-R00					

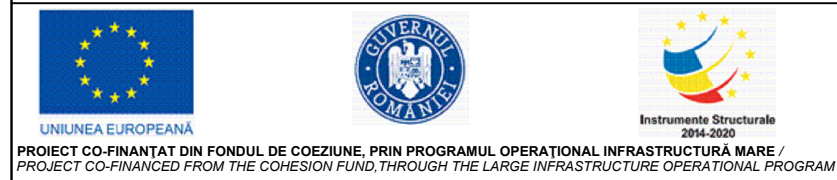







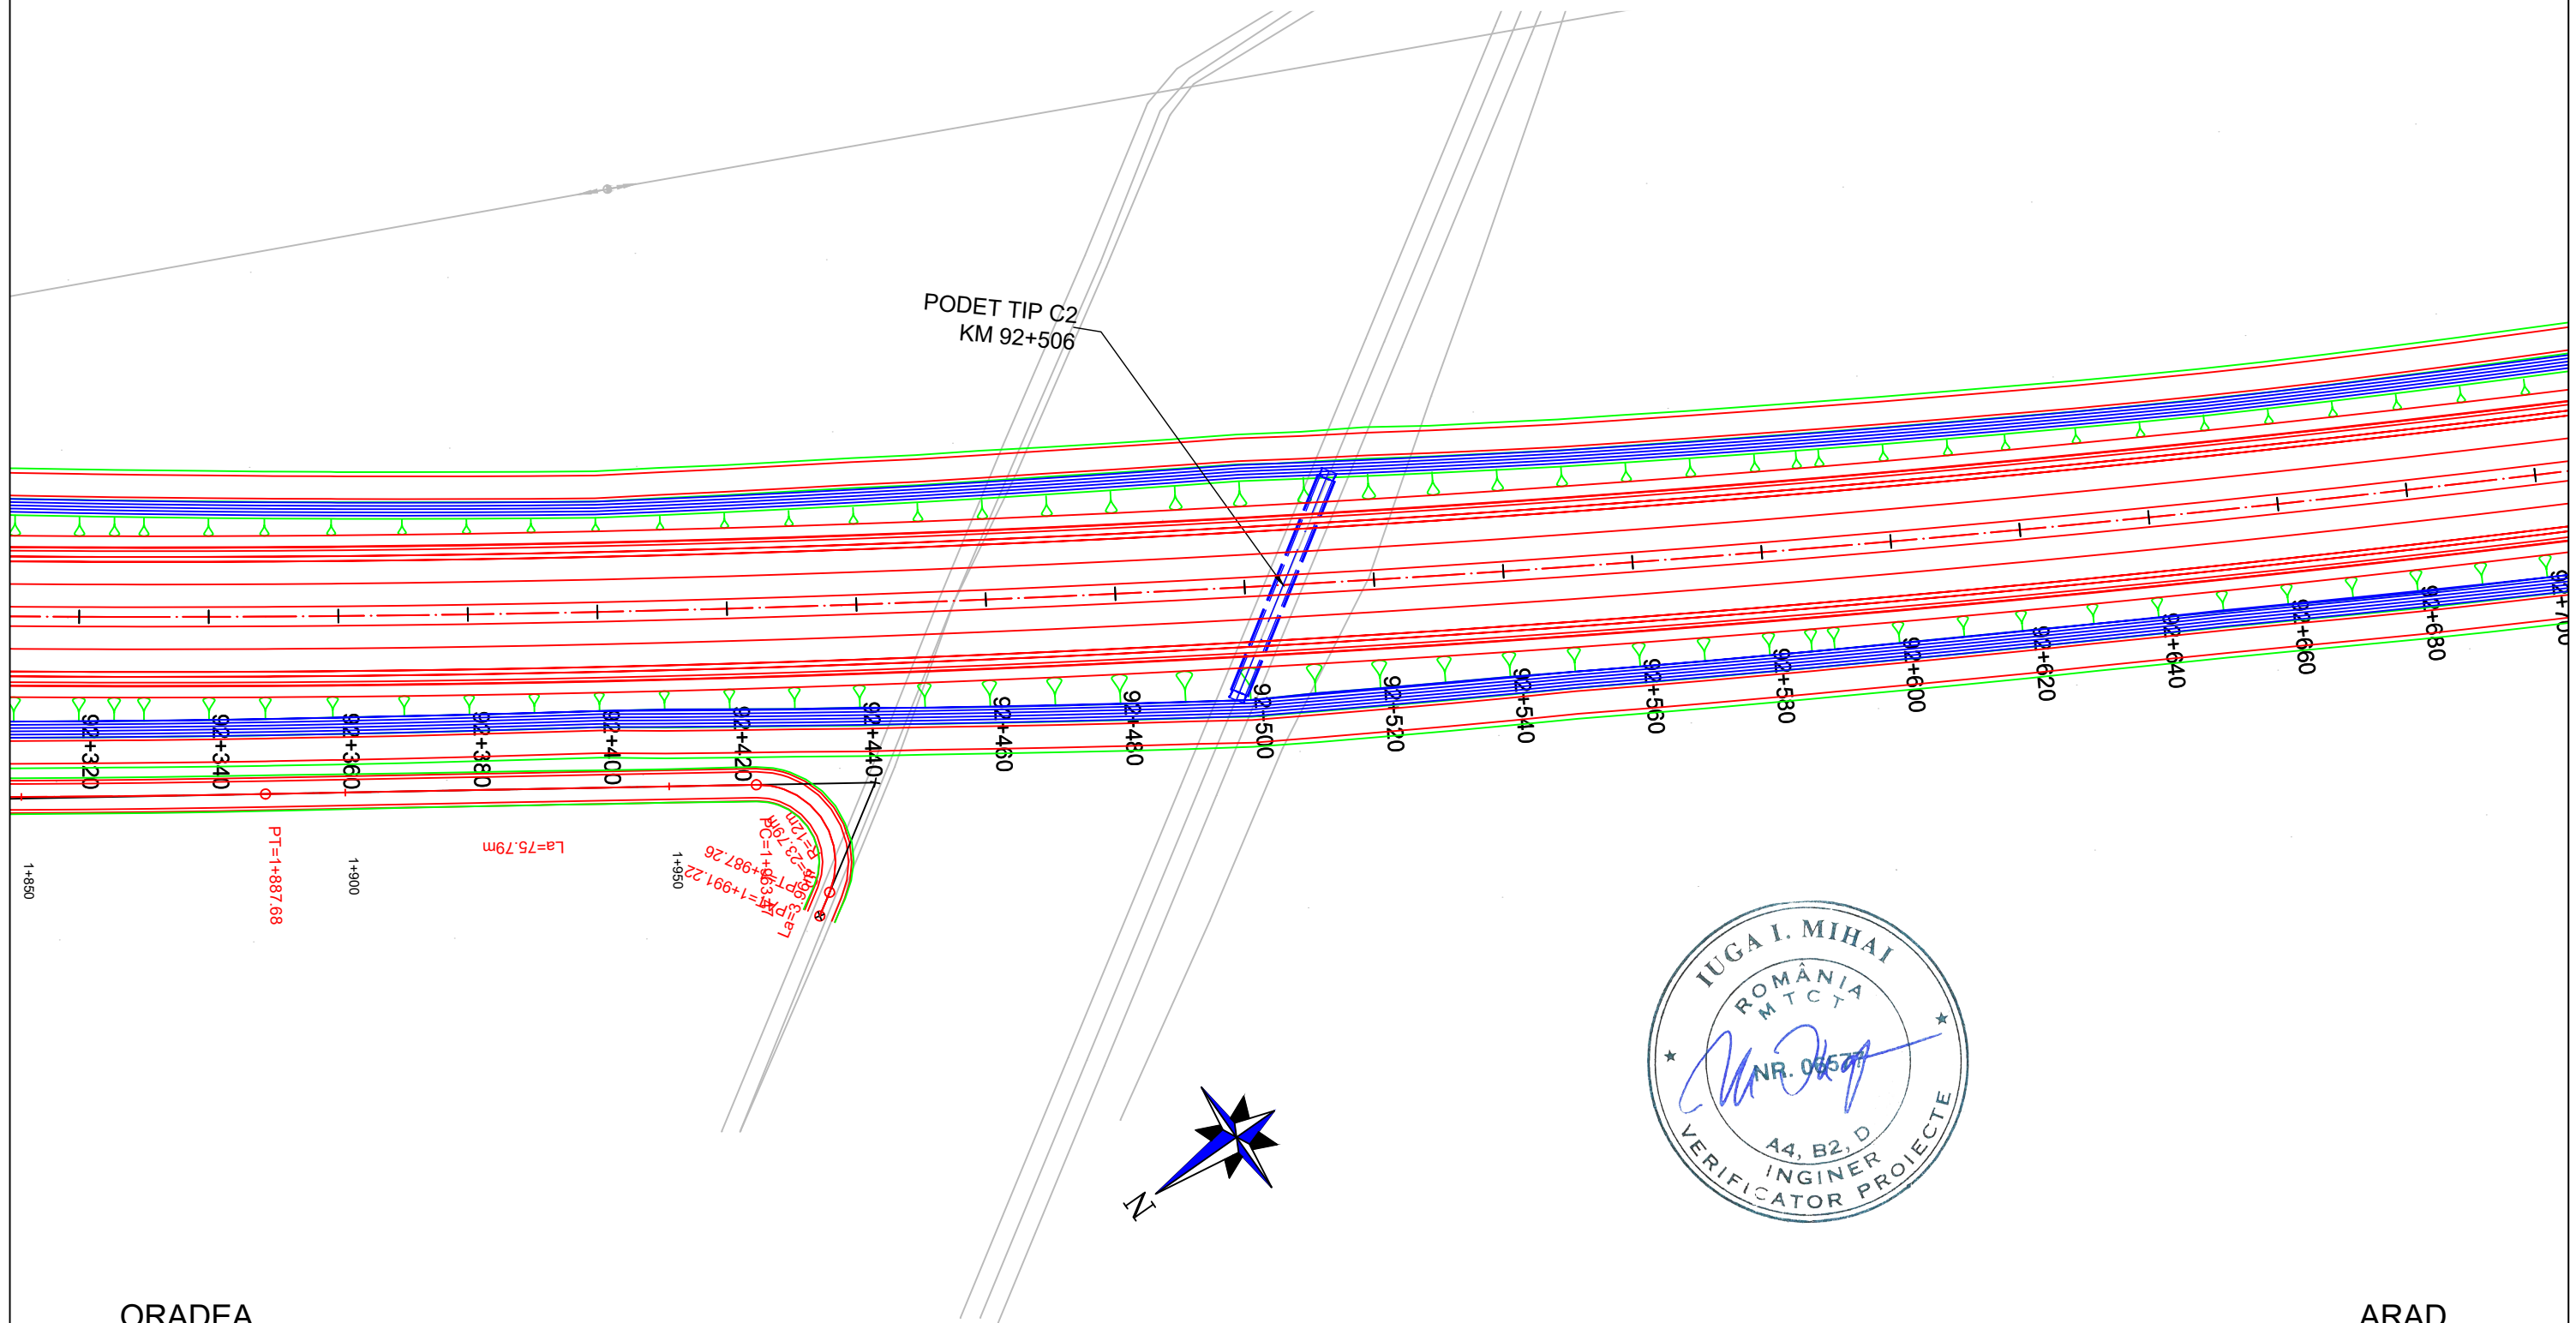

UNIUNEA EUROPEANA
 ROMANIA
 Instrumente Structurale 2014-2020
 PROIECT CO-FINANAT DIN FONDUL DE COEZIUNE, PRIN PROGRAMUL OPERATIONAL INFRASTRUCTURA MARE / PROJECT CO-FINANCED FROM THE COHESION FUND, THROUGH THE LARGE INFRASTRUCTURE OPERATIONAL PROGRAM

PLAN DE SITUATIE / LAYOUT PLAN


Scara / Scale: 1:1000









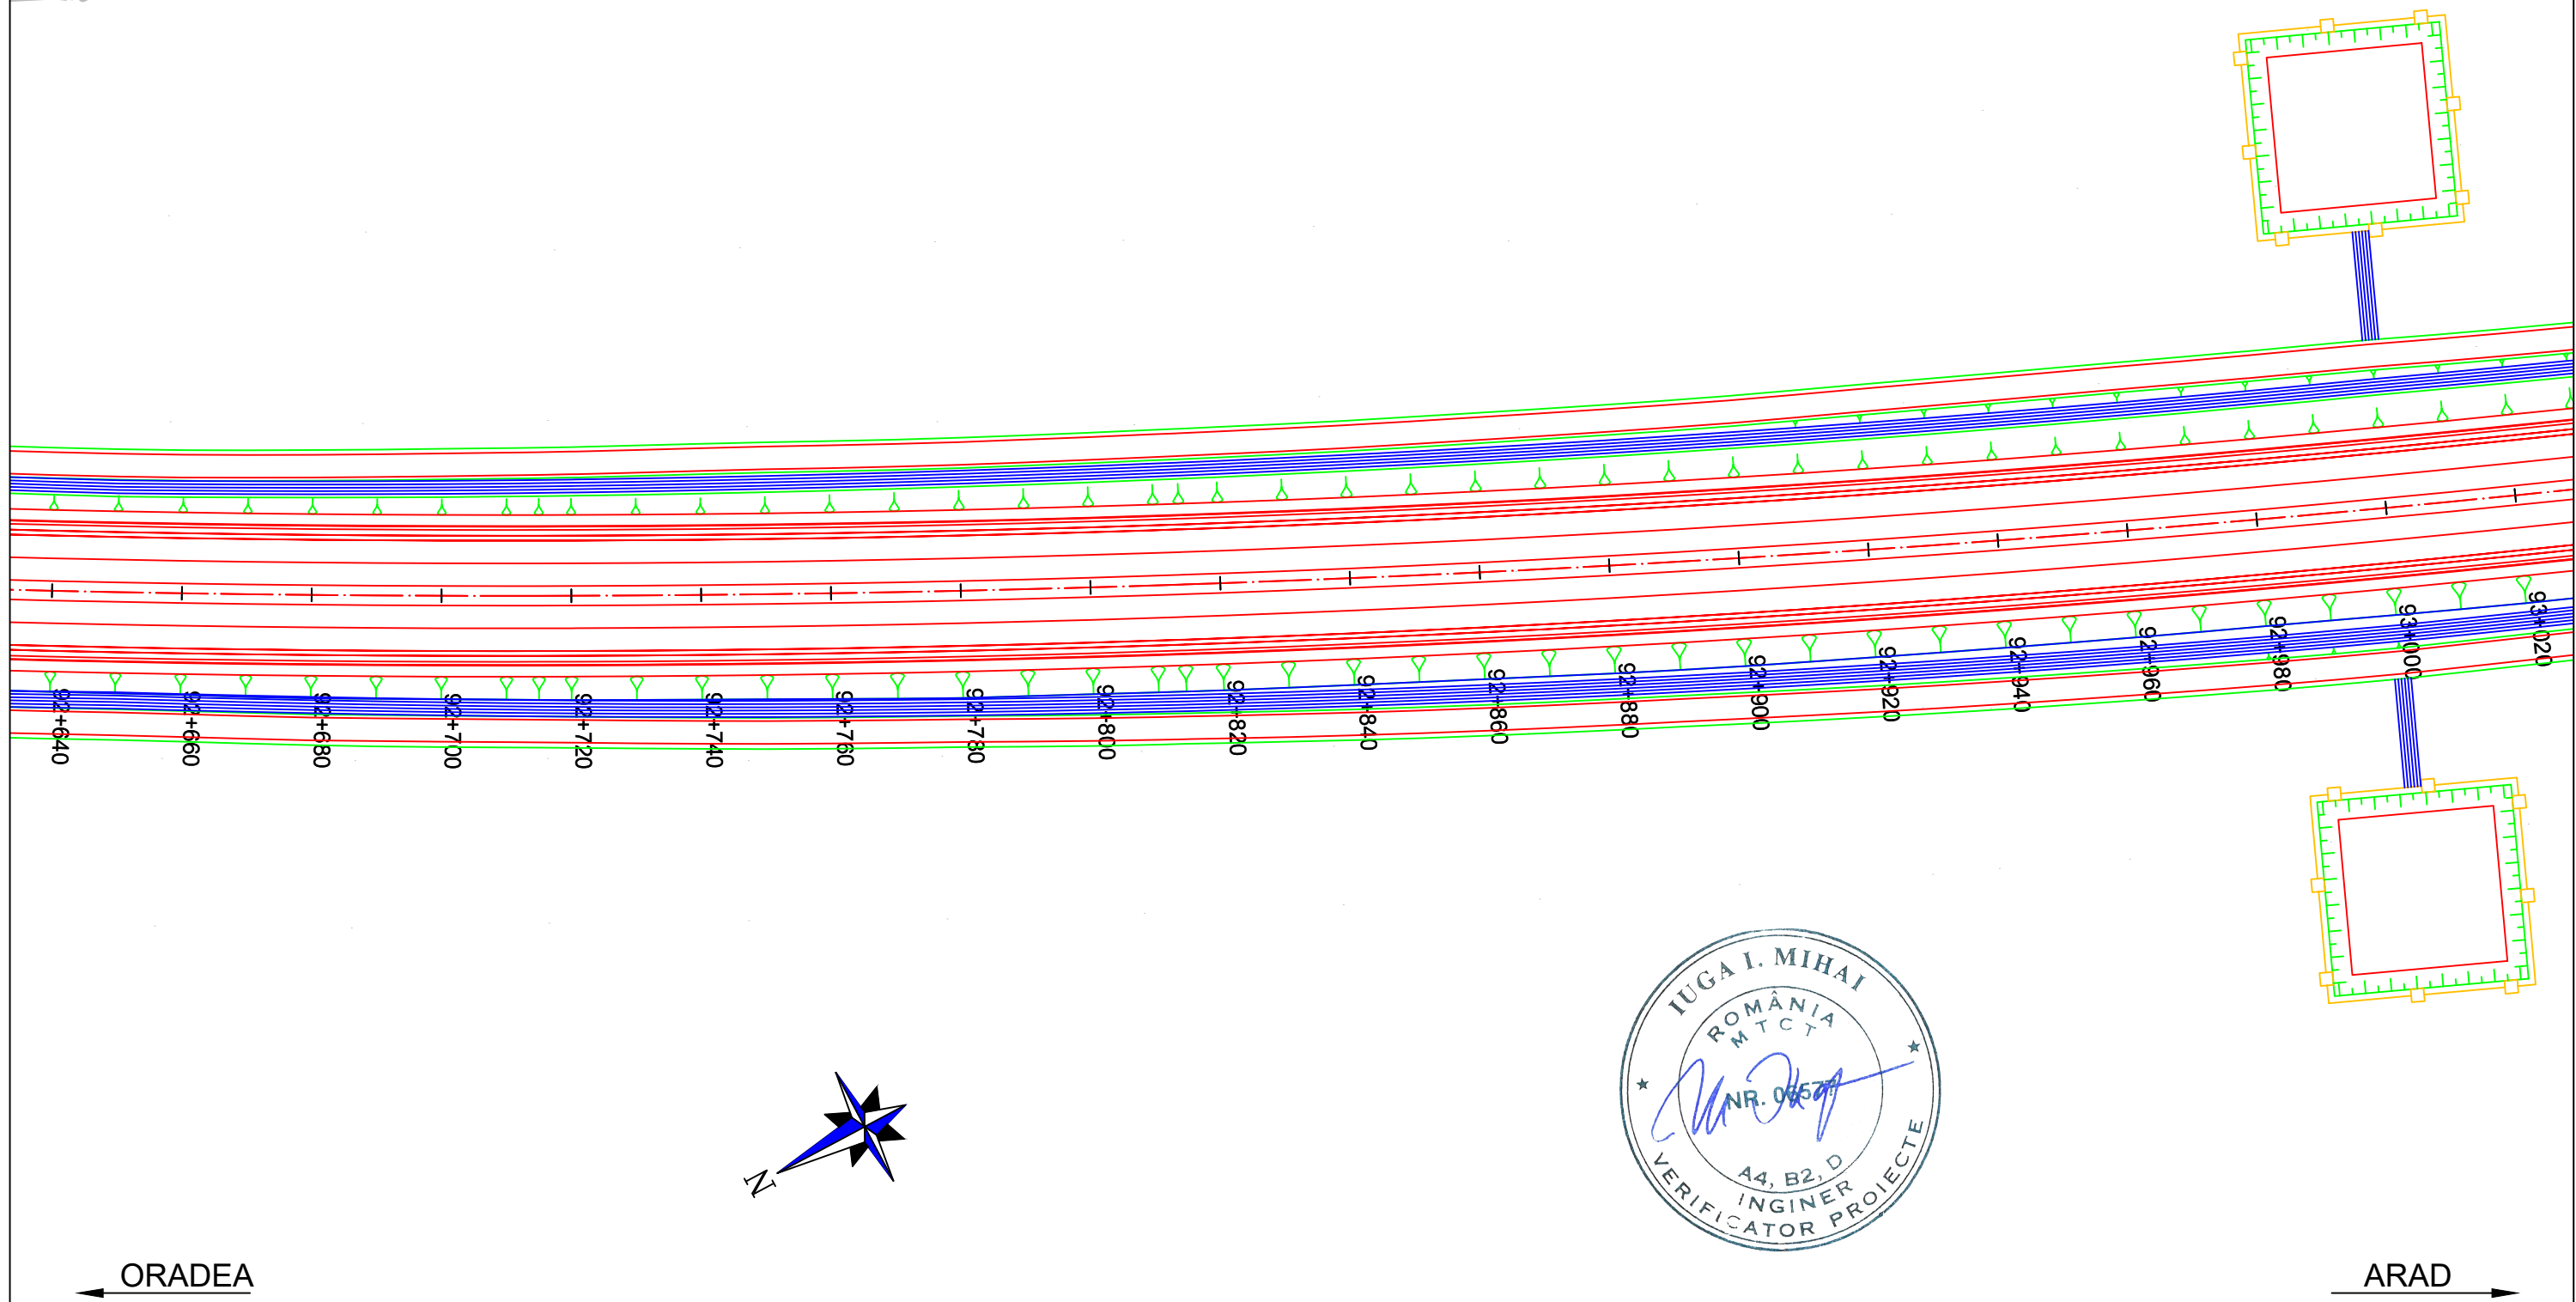


PROIECTANT / DESIGNER: S.C. CONSITRANS S.R.L. 	BENEFICIAR / BENEFICIARY: MUNICIPIUL ARAD, MUNICIPIUL ORADEA, CONSILIUL JUDETEAN ARAD, CONSILIUL JUDETEAN BIHOR CNAIR			FUNCTIA / POSITION: COORDONATOR DE PROIECT / PROJECT MANAGER	NUME / NAME: ing. S. VEACESLAV	SEMNTURA / SIGNATURE: 	Titlu plansa / Drawing title: PLAN DE SITUATIE LAYOUT PLAN	REV/ REV.:	DATA/ DATE:	DETALII REVIZIE / REVISION DETAILS:	PROIECTAT / DESIGNER:
	INVESTITIA / INVESTMENT: ACTUALIZARE/COMPLETARE/REVIZUIRE (S.F. + P.A.C. + P.O.E + P.T.E.) "DRUM EXPRES ARAD ORADEA" ACTUALIZATION/COMPLETION (S.F. + P.A.C. + P.O.E + P.T.E.) "EXPRESS ROAD ARAD ORADEA"			SEF PROIECT SPECIALITATE / TEAM LEADER: ing. C. TODERASCU		LUCRARI DE DRUM / ROAD WORKS		Cod plansa / Drawing code: CST-0121-PT-3-DX-01-PS-060-R00			
FAZA PROIECTARE / DESIGN STAGE: PROIECT TEHNIC DE EXECUTIE / TECHNICAL PROJECT AND DETAIL DESIGN			PROIECTAT / DESIGNER: ing. C. TODERASCU								
   PROIECT CO-FINANȚAT DIN FONDUL DE COEZIUNE, PRIN PROGRAMUL OPERAȚIONAL INFRASTRUCTURĂ MARE / PROJECT CO-FINANCED FROM THE COHESION FUND, THROUGH THE LARGE INFRASTRUCTURE OPERATIONAL PROGRAM			Contract / Contract: 14724/01.07.2021	Data / Date: 11.2023	Scara / Scale: 1:1000	VERIFICAT / INTERNAL CHECKER: ing. N. GISCA					
			Project / Project no.: 001/2021								

PLAN DE SITUATIE / LAYOUT PLAN


Scara / Scale: 1:1000









PROIECTANT / DESIGNER: S.C. CONSITRANS S.R.L. 	BENEFICIAR / BENEFICIARY: MUNICIPIUL ARAD, MUNICIPIUL ORADEA, CONSILIUL JUDETEAN ARAD, CONSILIUL JUDETEAN BIHOR CNAIR		FUNCTIA / POSITION:	NUME / NAME:	SEMNATURA / SIGNATURE:	Titlu plansa / Drawing title:	REV/REV.:	DATA/DATE:	DETALII REVIZIE / REVISION DETAILS:	PROIECTAT / DESIGNER:
	INVESTITIA / INVESTMENT: ACTUALIZARE/COMPLETARE/REVIZUIRE (S.F. + P.A.C. + P.O.E + P.T.E.) "DRUM EXPRES ARAD ORADEA" ACTUALIZATION/COMPLETION (S.F. + P.A.C. + P.O.E + P.T.E.) "EXPRESS ROAD ARAD ORADEA"		COORDONATOR DE PROIECT / PROJECT MANAGER: ing. S. VEACESLAV 	SEF PROIECT SPECIALITATE / TEAM LEADER: ing. C. TODERASCU 	PROIECTAT / DESIGNER: ing. C. TODERASCU 	PLAN DE SITUATIE LAYOUT PLAN				
FAZA PROIECTARE / DESIGN STAGE: PROIECT TEHNIC DE EXECUTIE / TECHNICAL PROJECT AND DETAIL DESIGN		PROIECTAT / DESIGNER: ing. C. TODERASCU 	VERIFICAT / INTERNAL CHECKER: ing. N. GISCA 	LUCRARI DE DRUM / ROAD WORKS	Cod plansa / Drawing code: CST-0121-PT-3-DX-01-PS-061-R00					
   PROIECT CO-FINANȚAT DIN FONDUL DE COEZIUNE, PRIN PROGRAMUL OPERAȚIONAL INFRASTRUCTURĂ MARE / PROJECT CO-FINANCED FROM THE COHESION FUND, THROUGH THE LARGE INFRASTRUCTURE OPERATIONAL PROGRAM		Contract / Contract: 14724/01.07.2021 Proiect / Project no.: 001/2021	Data / Date: 11.2023	Scara / Scale: 1:1000						

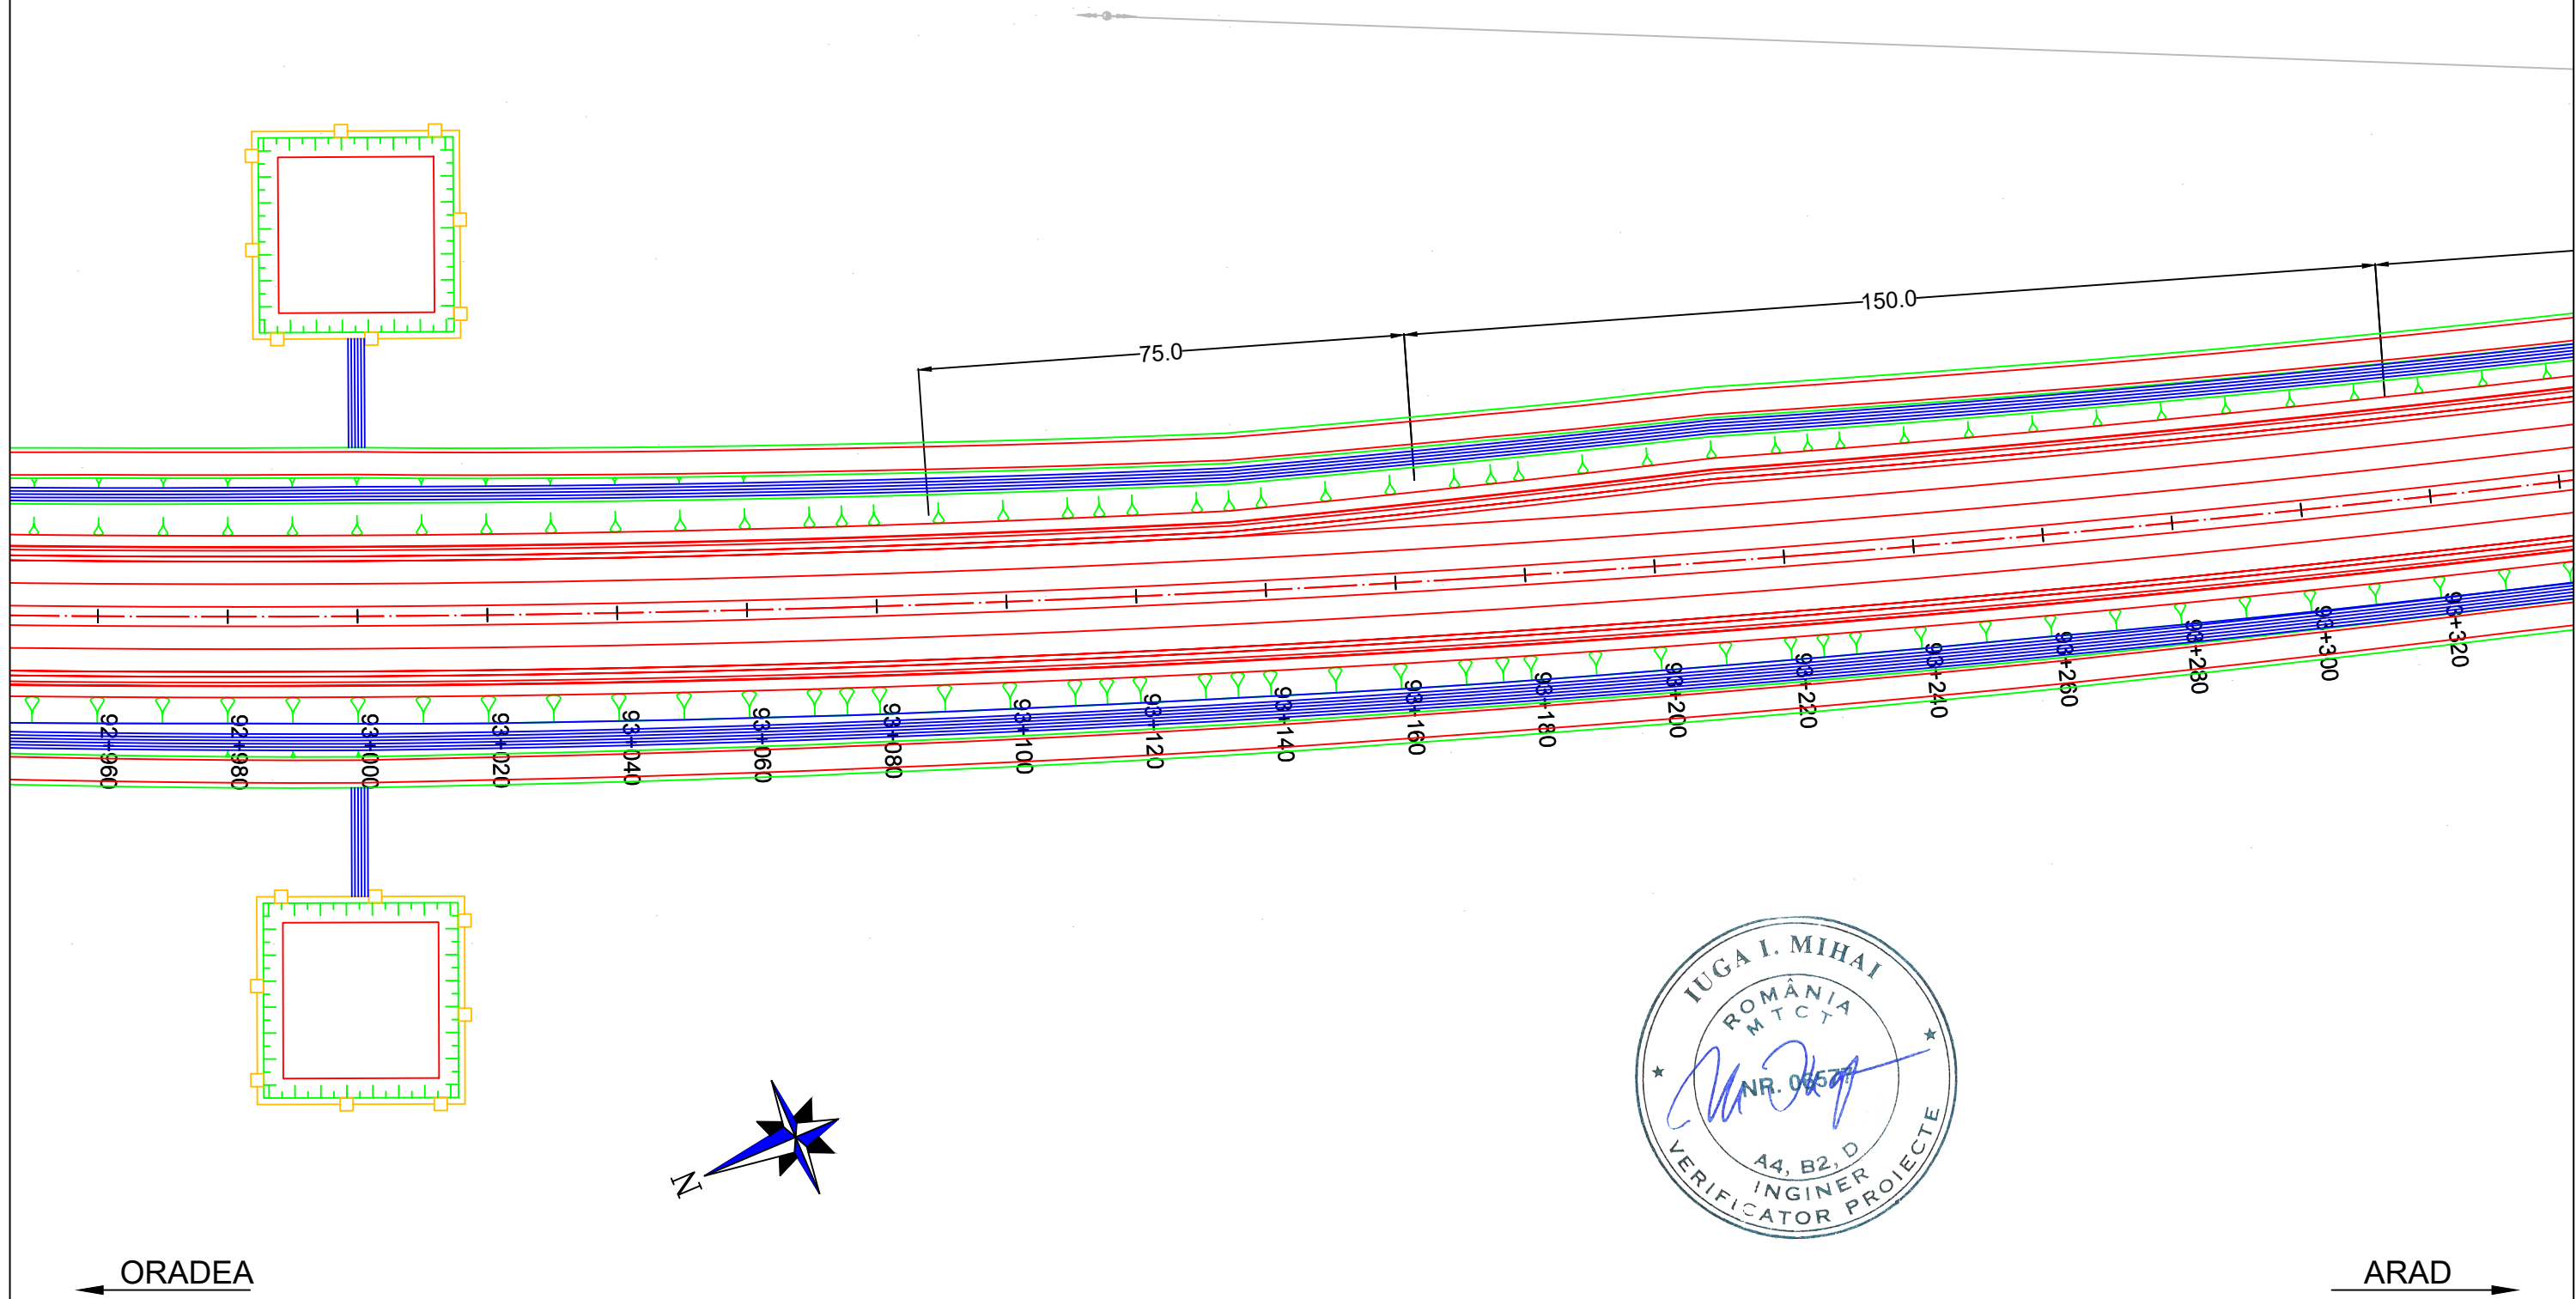PLAN DE SITUATIE / LAYOUT PLAN

Scara / Scale: 1:1000




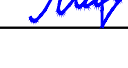

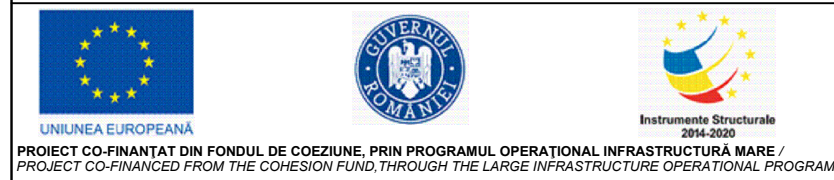



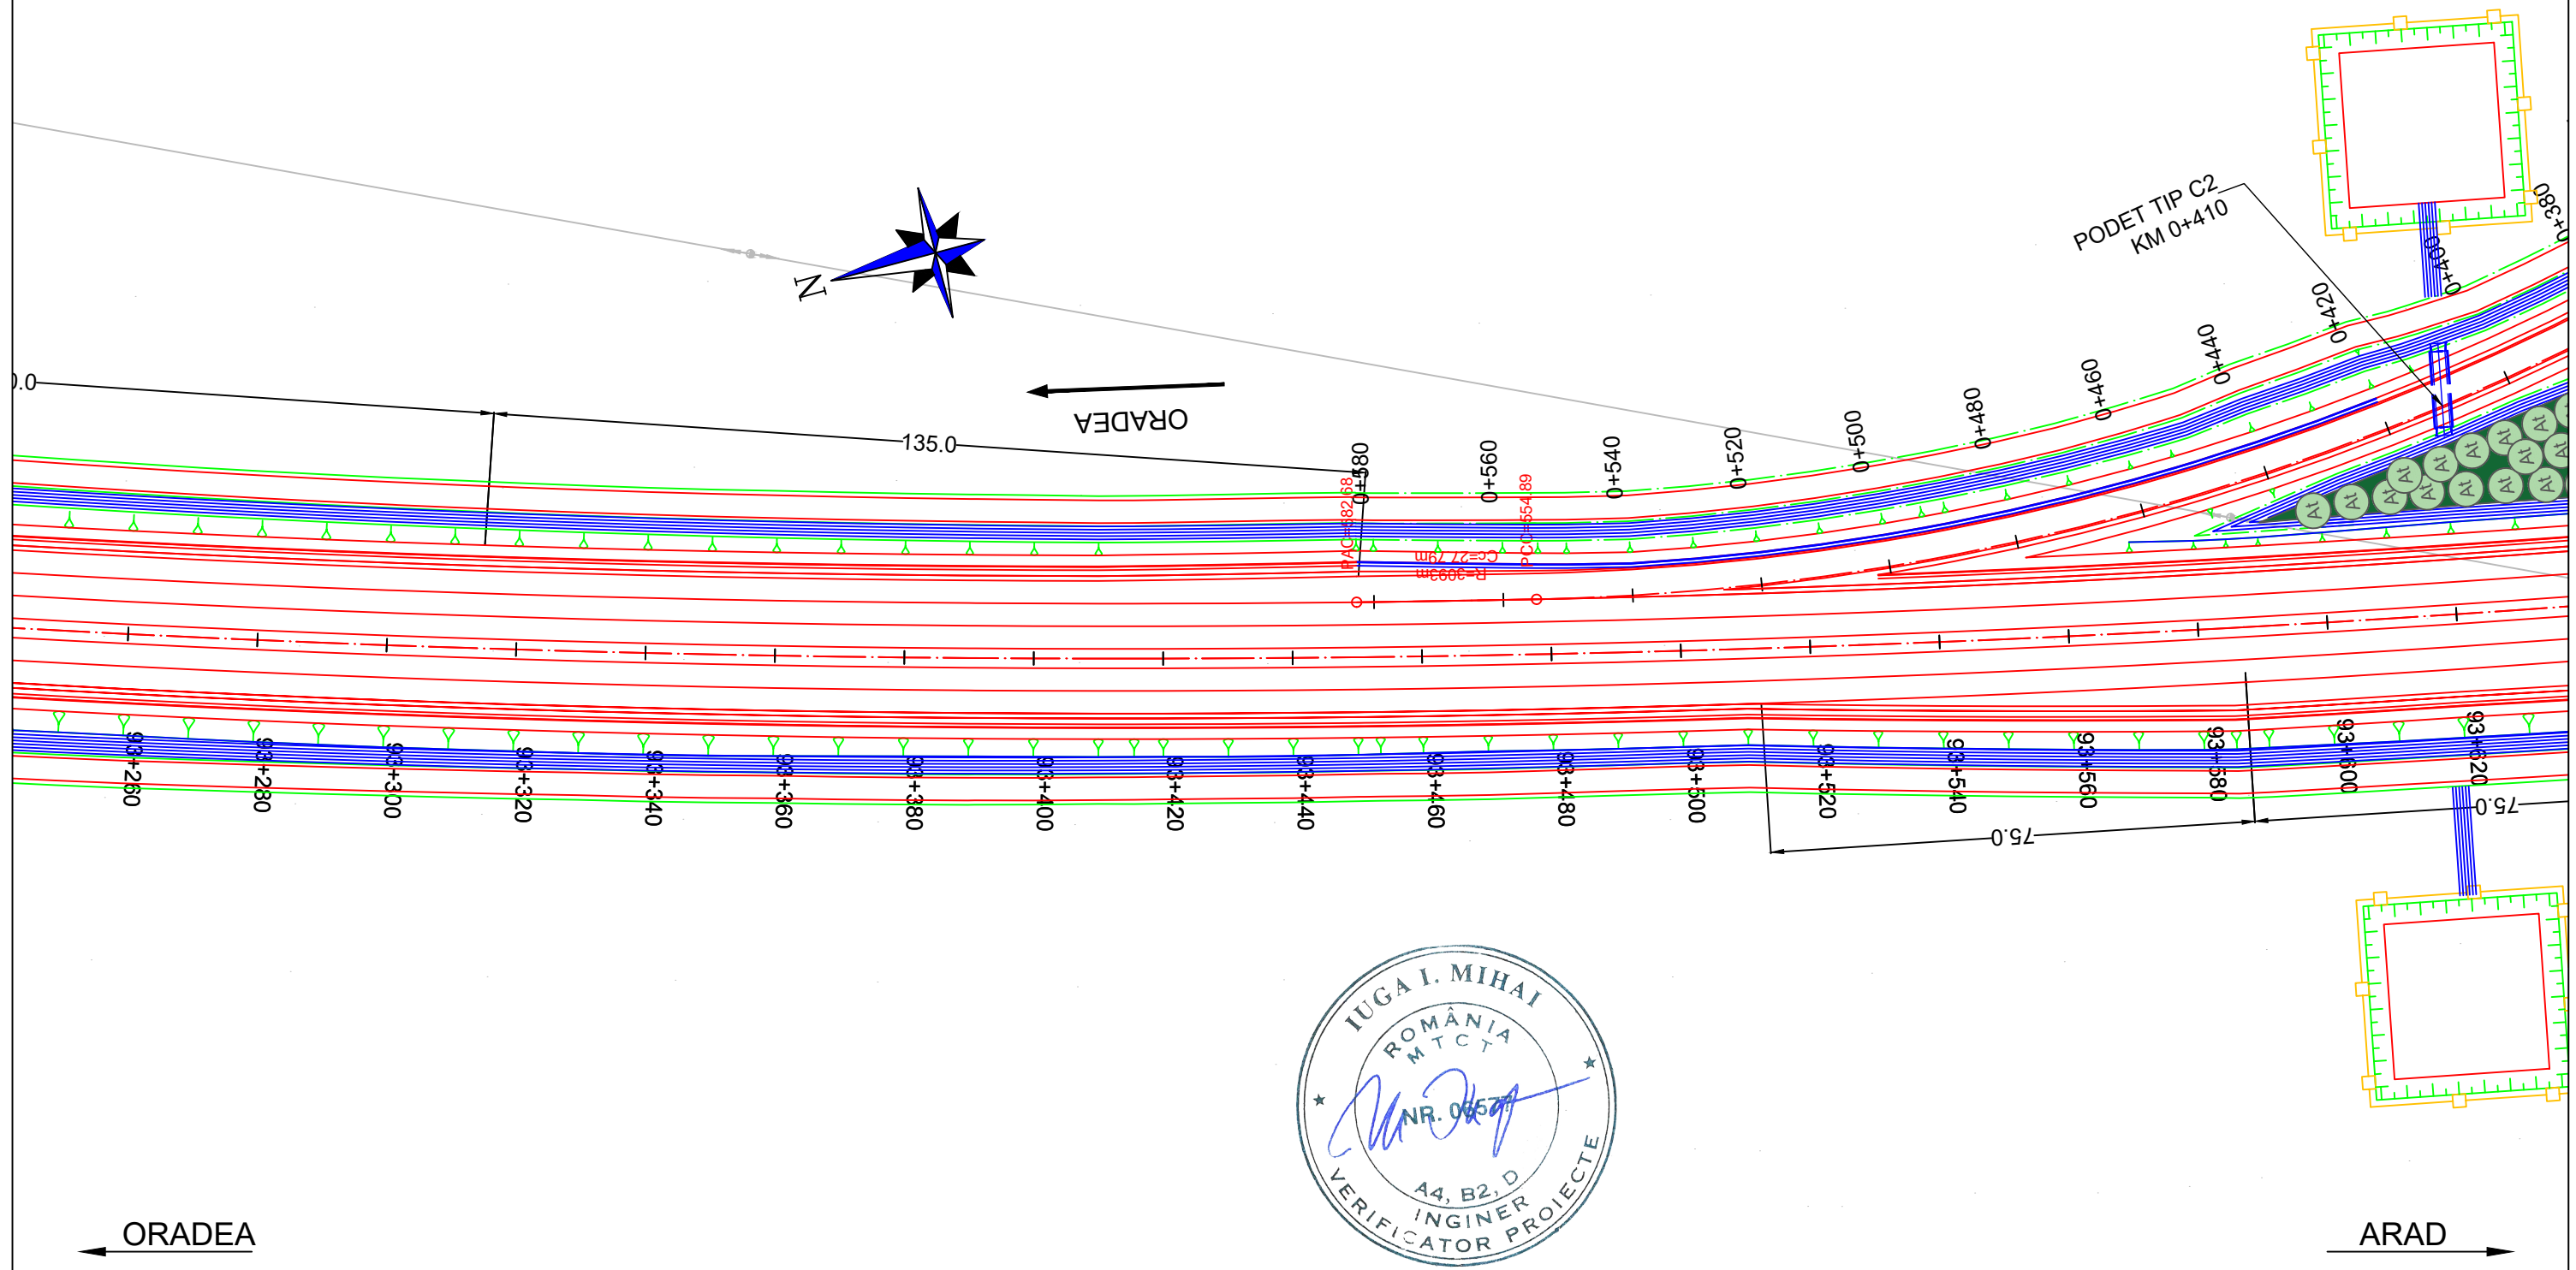


PROIECTANT / DESIGNER: S.C. CONSITRANS S.R.L. 	BENEFICIAR / BENEFICIARY: MUNICIPIUL ARAD, MUNICIPIUL ORADEA, CONSILIUL JUDETEAN ARAD, CONSILIUL JUDETEAN BIHOR CNAIR			FUNCTIA / POSITION:	NUME / NAME:	SEMNATURA / SIGNATURE:	Titlu plansa / Drawing title:	REV/ REV.	DATA/ DATE:	DETALII REVIZIE / REVISION DETAILS:	PROIECTAT / DESIGNER:
	INVESTITIA / INVESTMENT: ACTUALIZARE/COMPLETARE/REVIZUIRE (S.F. + P.A.C. + P.O.E + P.T.E.) "DRUM EXPRES ARAD ORADEA" ACTUALIZATION/COMPLETION (S.F. + P.A.C. + P.O.E + P.T.E.) "EXPRESS ROAD ARAD ORADEA"			COORDONATOR DE PROIECT / PROJECT MANAGER: ing. S. VEACESLAV 	SEF PROIECT SPECIALITATE / TEAM LEADER: ing. C. TODERASCU 	PROIECTAT / DESIGNER: ing. C. TODERASCU 	VERIFICAT / INTERNAL CHECKER: ing. N. GISCA 	PLAN DE SITUATIE LAYOUT PLAN			
FAZA PROIECTARE / DESIGN STAGE: PROIECT TEHNIC DE EXECUTIE / TECHNICAL PROJECT AND DETAIL DESIGN			Contract / Contract: 14724/01.07.2021	Data / Date: 11.2023	Scara / Scale: 1:1000	Cod plansa / Drawing code: CST-0121-PT-3-DX-01-PS-062-R00					



PLAN DE SITUATIE / LAYOUT PLAN


Scara / Scale: 1:1000









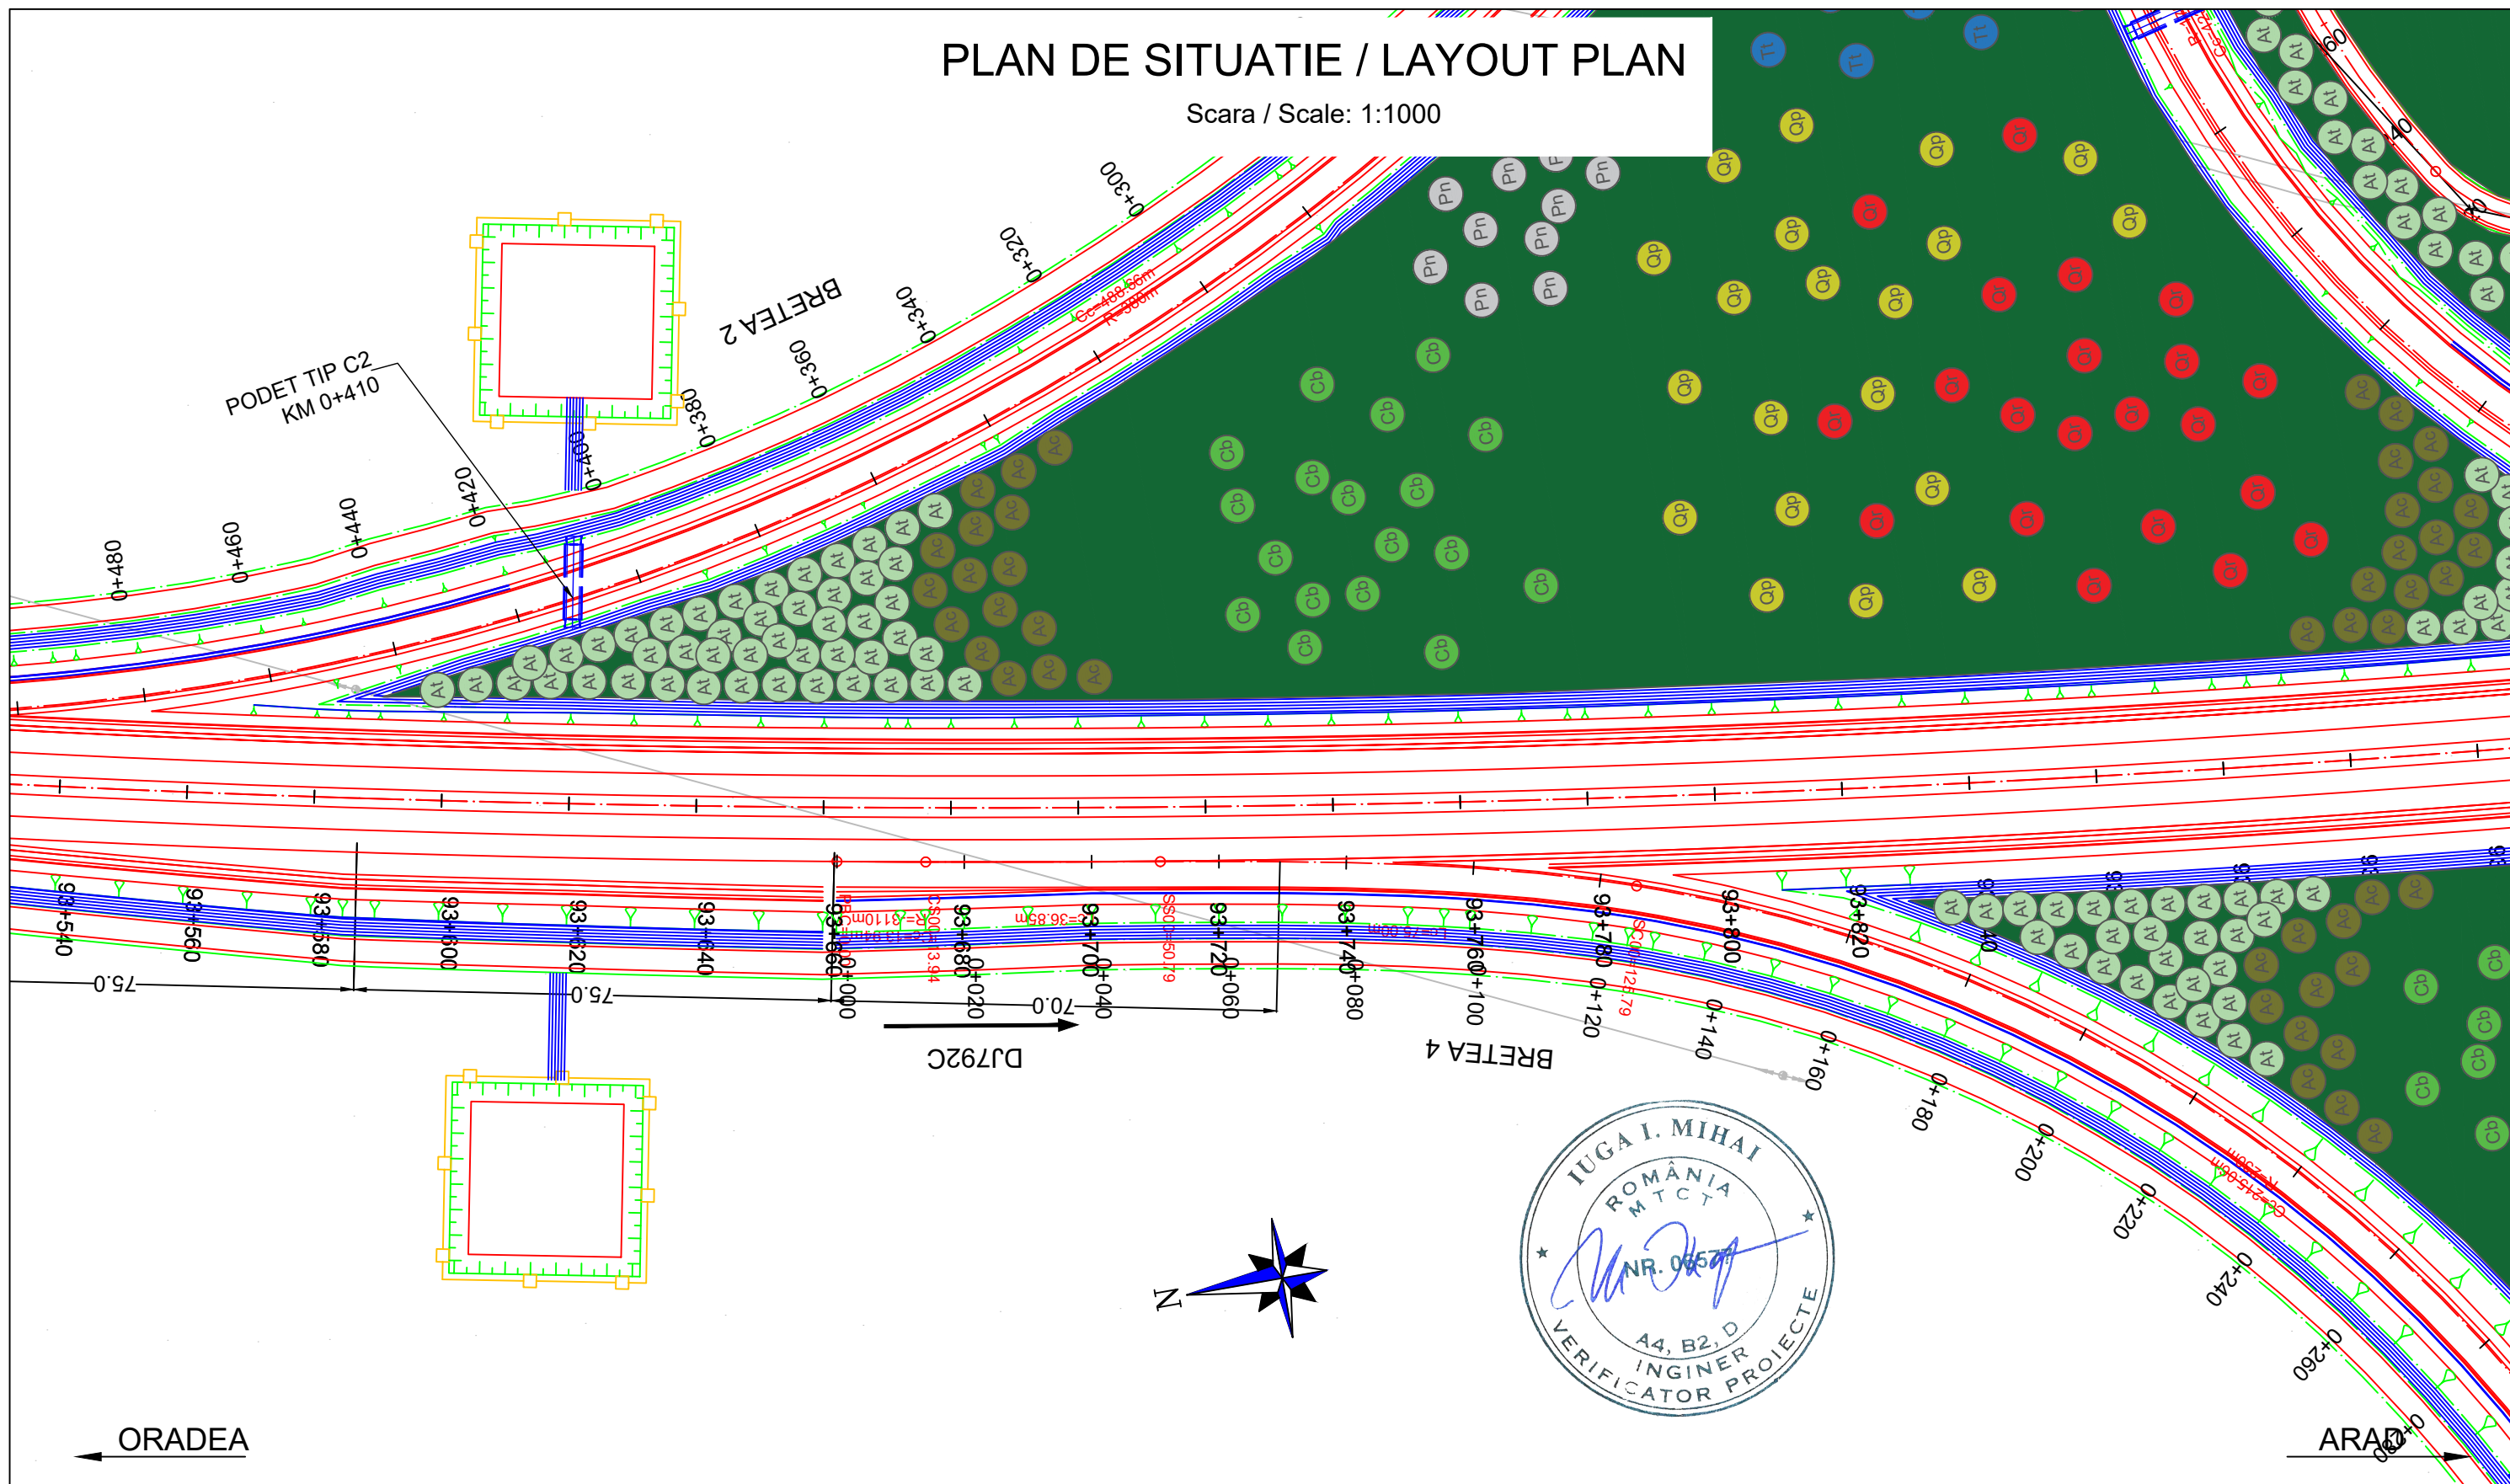

PROIECTANT / DESIGNER: S.C. CONSITRANS S.R.L. 	BENEFICIAR / BENEFICIARY: MUNICIPIUL ARAD, MUNICIPIUL ORADEA, CONSILIUL JUDETEAN ARAD, CONSILIUL JUDETEAN BIHOR CNAIR			FUNCTIA / POSITION:	NUME / NAME:	SEMNATURA / SIGNATURE:	Titlu plansa / Drawing title:	REV/ REV.:	DATA/ DATE:	DETALII REVIZIE / REVISION DETAILS:	PROIECTAT / DESIGNER:
	INVESTITIA / INVESTMENT: ACTUALIZARE/COMPLETARE/REVIZUIRE (S.F. + P.A.C. + P.O.E. + P.T.E.) "DRUM EXPRES ARAD ORADEA" ACTUALIZATION/COMPLETION (S.F. + P.A.C. + P.O.E. + P.T.E.) "EXPRESS ROAD ARAD ORADEA"			COORDONATOR DE PROIECT / PROJECT MANAGER: ing. S. VEACESLAV 	SEF PROIECT SPECIALITATE / TEAM LEADER: ing. C. TODERASCU 	PROIECTAT / DESIGNER: ing. C. TODERASCU 	PLAN DE SITUATIE LAYOUT PLAN				
FAZA PROIECTARE / DESIGN STAGE: PROIECT TEHNIC DE EXECUTIE / TECHNICAL PROJECT AND DETAIL DESIGN			PROIECTAT / DESIGNER: ing. C. TODERASCU 	VERIFICAT / INTERNAL CHECKER: ing. N. GISCA 	LUCRARI DE DRUM / ROAD WORKS	Cod plansa / Drawing code: CST-0121-PT-3-DX-01-PS-063-R00					
   PROIECT CO-FINANȚAT DIN FONDUL DE COEZIUNE, PRIN PROGRAMUL OPERAȚIONAL INFRASTRUCTURĂ MARE / PROJECT CO-FINANCED FROM THE COHESION FUND, THROUGH THE LARGE INFRASTRUCTURE OPERATIONAL PROGRAM			Contract / Contract: 14724/01.07.2021	Data / Date: 11.2023	Scara / Scale: 1:1000						

PLAN DE SITUATIE / LAYOUT PLAN



Scara / Scale: 1:1000








PROIECTANT / DESIGNER: S.C. CONSITRANS S.R.L. 	BENEFICIAR / BENEFICIARY: MUNICIPIUL ARAD, MUNICIPIUL ORADEA, CONSILIUL JUDETEAN ARAD, CONSILIUL JUDETEAN BIHOR CNAIR			FUNCTIA / POSITION: COORDONATOR DE PROIECT / PROJECT MANAGER	NUME / NAME: ing. S. VEACESLAV	SEMNTURA / SIGNATURE: 	Titlu plansa / Drawing title: PLAN DE SITUATIE LAYOUT PLAN	REV/ REV.:	DATA/ DATE:	DETALII REVIZIE / REVISION DETAILS:	PROIECTAT / DESIGNER:
	INVESTITIA / INVESTMENT: ACTUALIZARE/COMPLETARE/REVIZUIRE (S.F. + P.A.C. + P.O.E. + P.T.E.) "DRUM EXPRES ARAD ORADEA" ACTUALIZATION/COMPLETION (S.F. + P.A.C. + P.O.E + P.T.E.) "EXPRESS ROAD ARAD ORADEA"			SEF PROIECT SPECIALITATE / TEAM LEADER: ing. C. TODERASCU		LUCRARI DE DRUM / ROAD WORKS		Cod plansa / Drawing code: CST-0121-PT-3-DX-01-PS-064-R00			
FAZA PROIECTARE / DESIGN STAGE: PROIECT TEHNIC DE EXECUTIE / TECHNICAL PROJECT AND DETAIL DESIGN			PROIECTAT / DESIGNER: ing. C. TODERASCU								
   PROIECT CO-FINANȚAT DIN FONDUL DE COEZIUNE, PRIN PROGRAMUL OPERAȚIONAL INFRASTRUCTURĂ MARE / PROJECT CO-FINANCED FROM THE COHESION FUND, THROUGH THE LARGE INFRASTRUCTURE OPERATIONAL PROGRAM			Contract /Contract: 14724/01.07.2021 Proiect /Project no.: 001/2021	Data / Date: 11.2023	Scara /Scale: 1:1000	VERIFICAT / INTERNAL CHECKER: ing. N. GISCA					

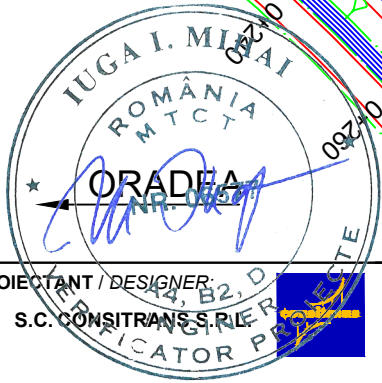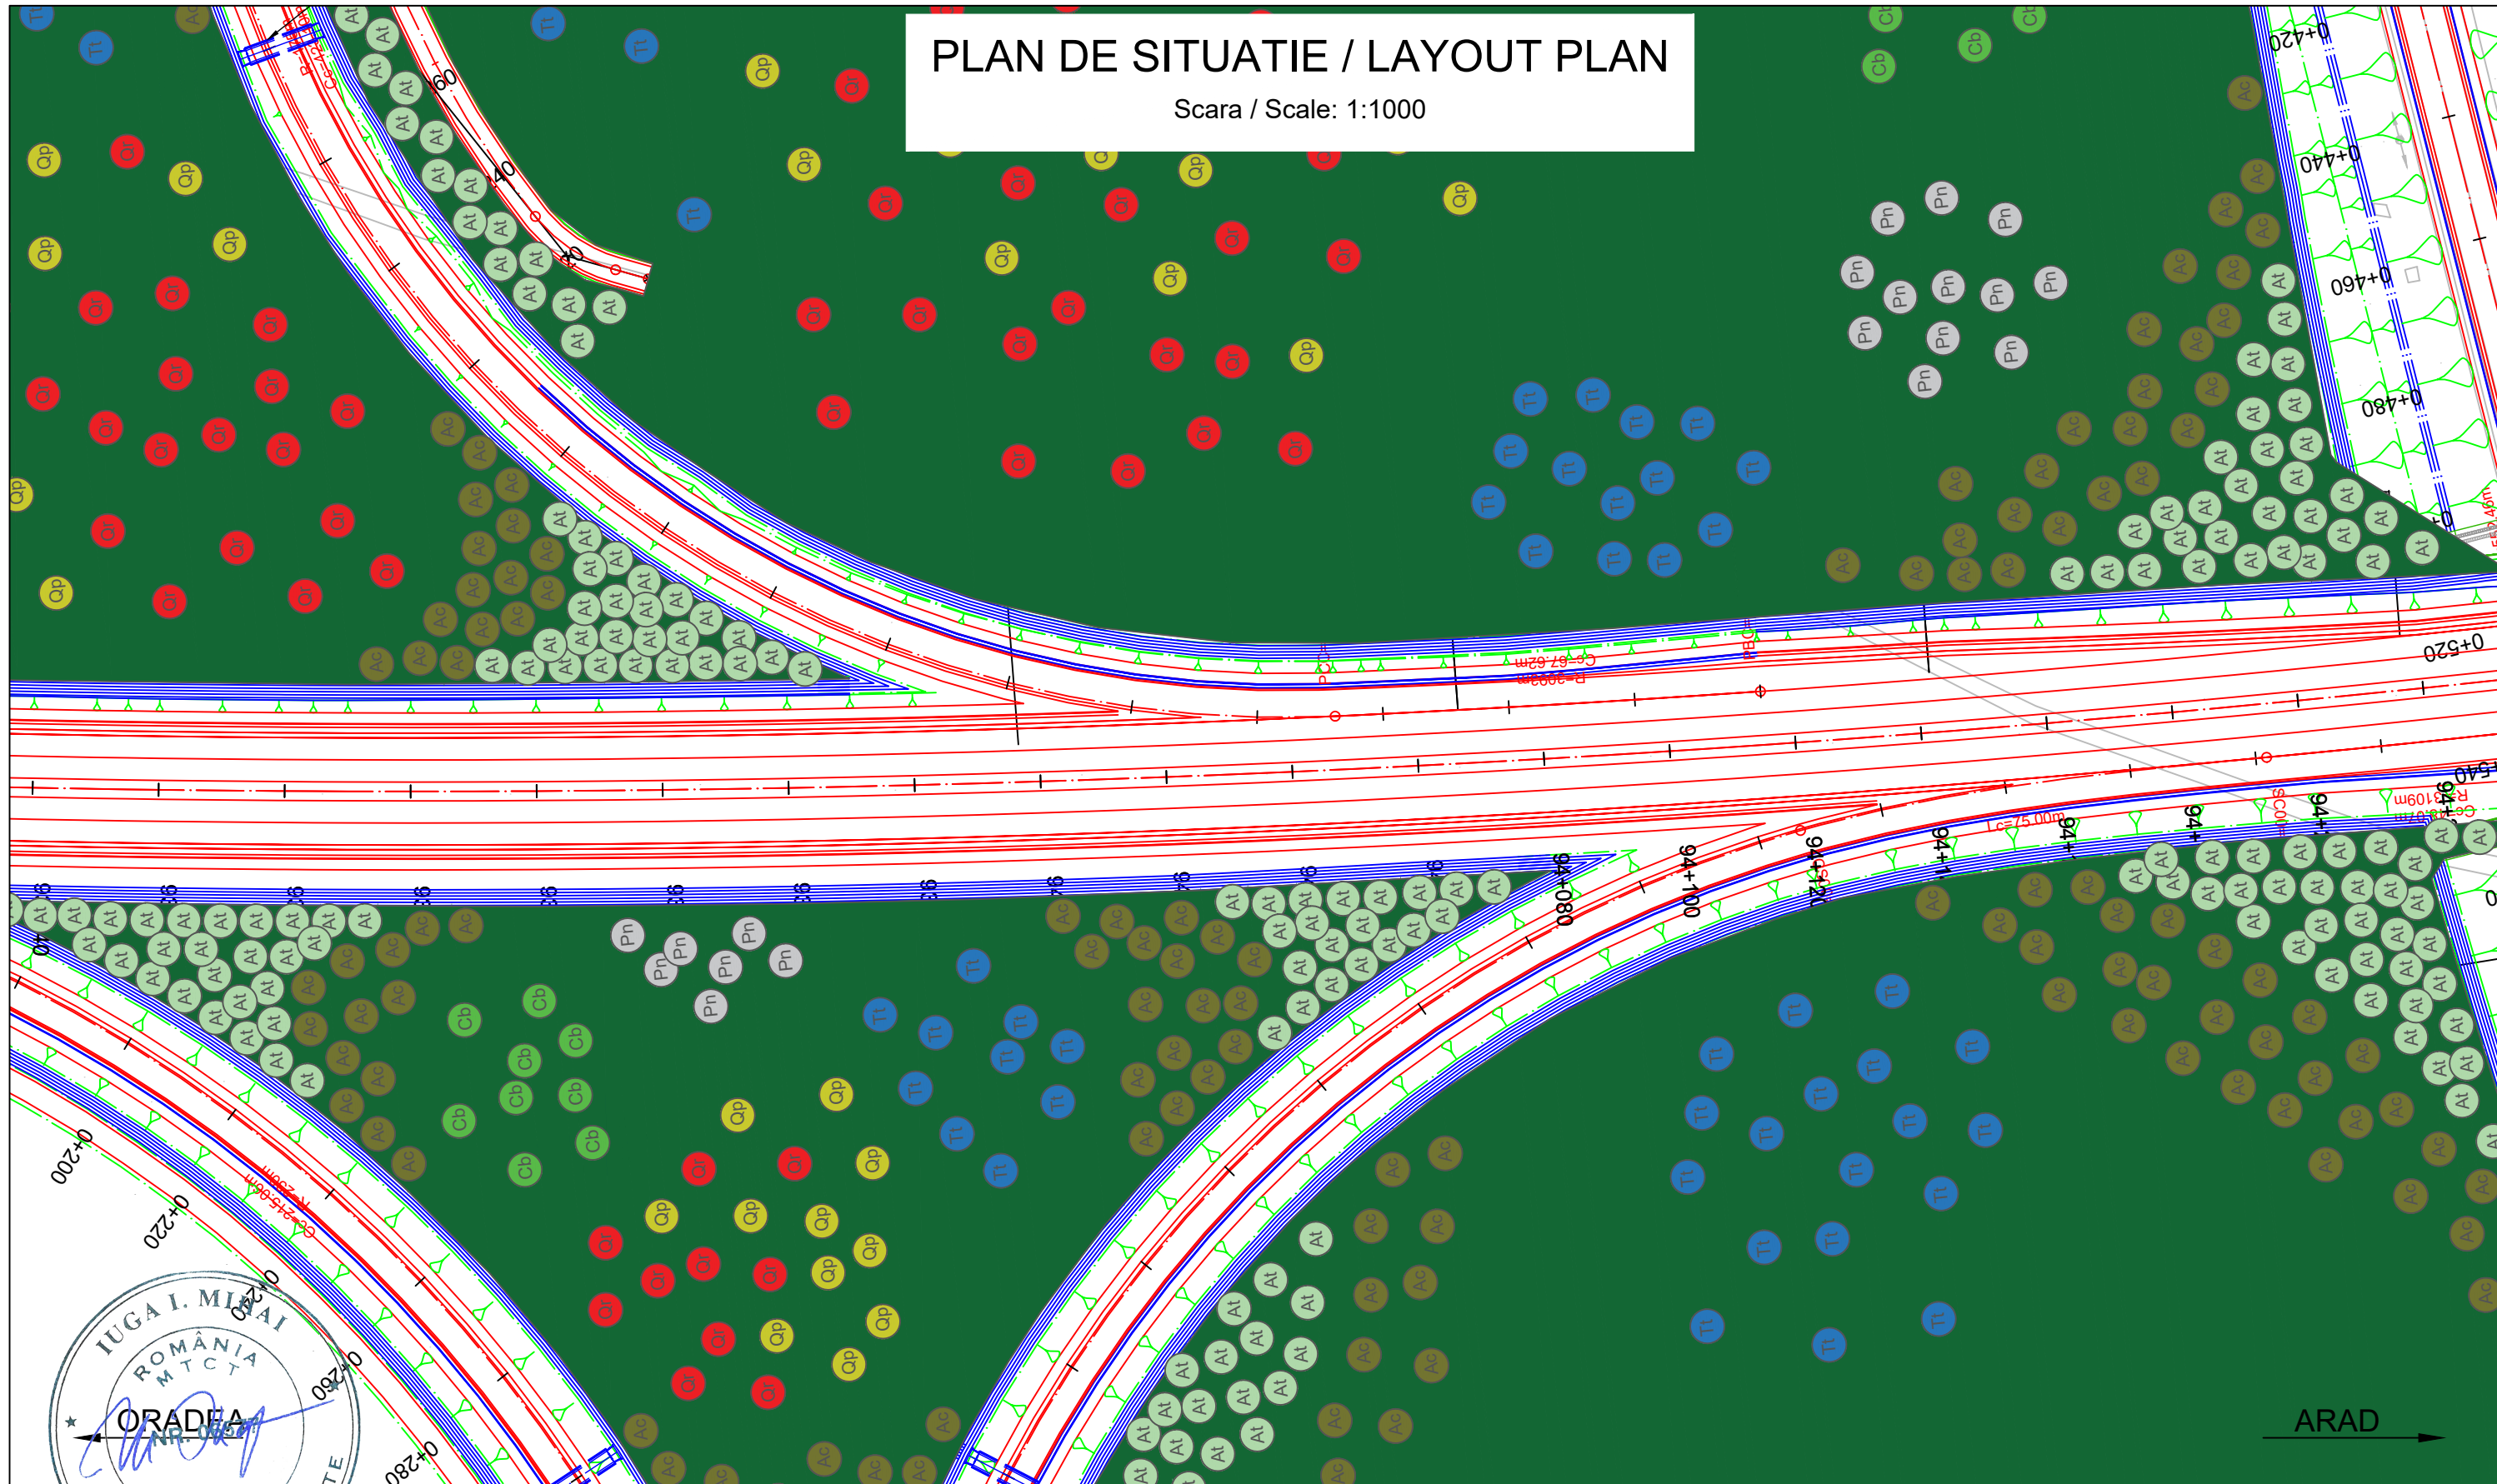PLAN DE SITUATIE / LAYOUT PLAN

Scara / Scale: 1:1000










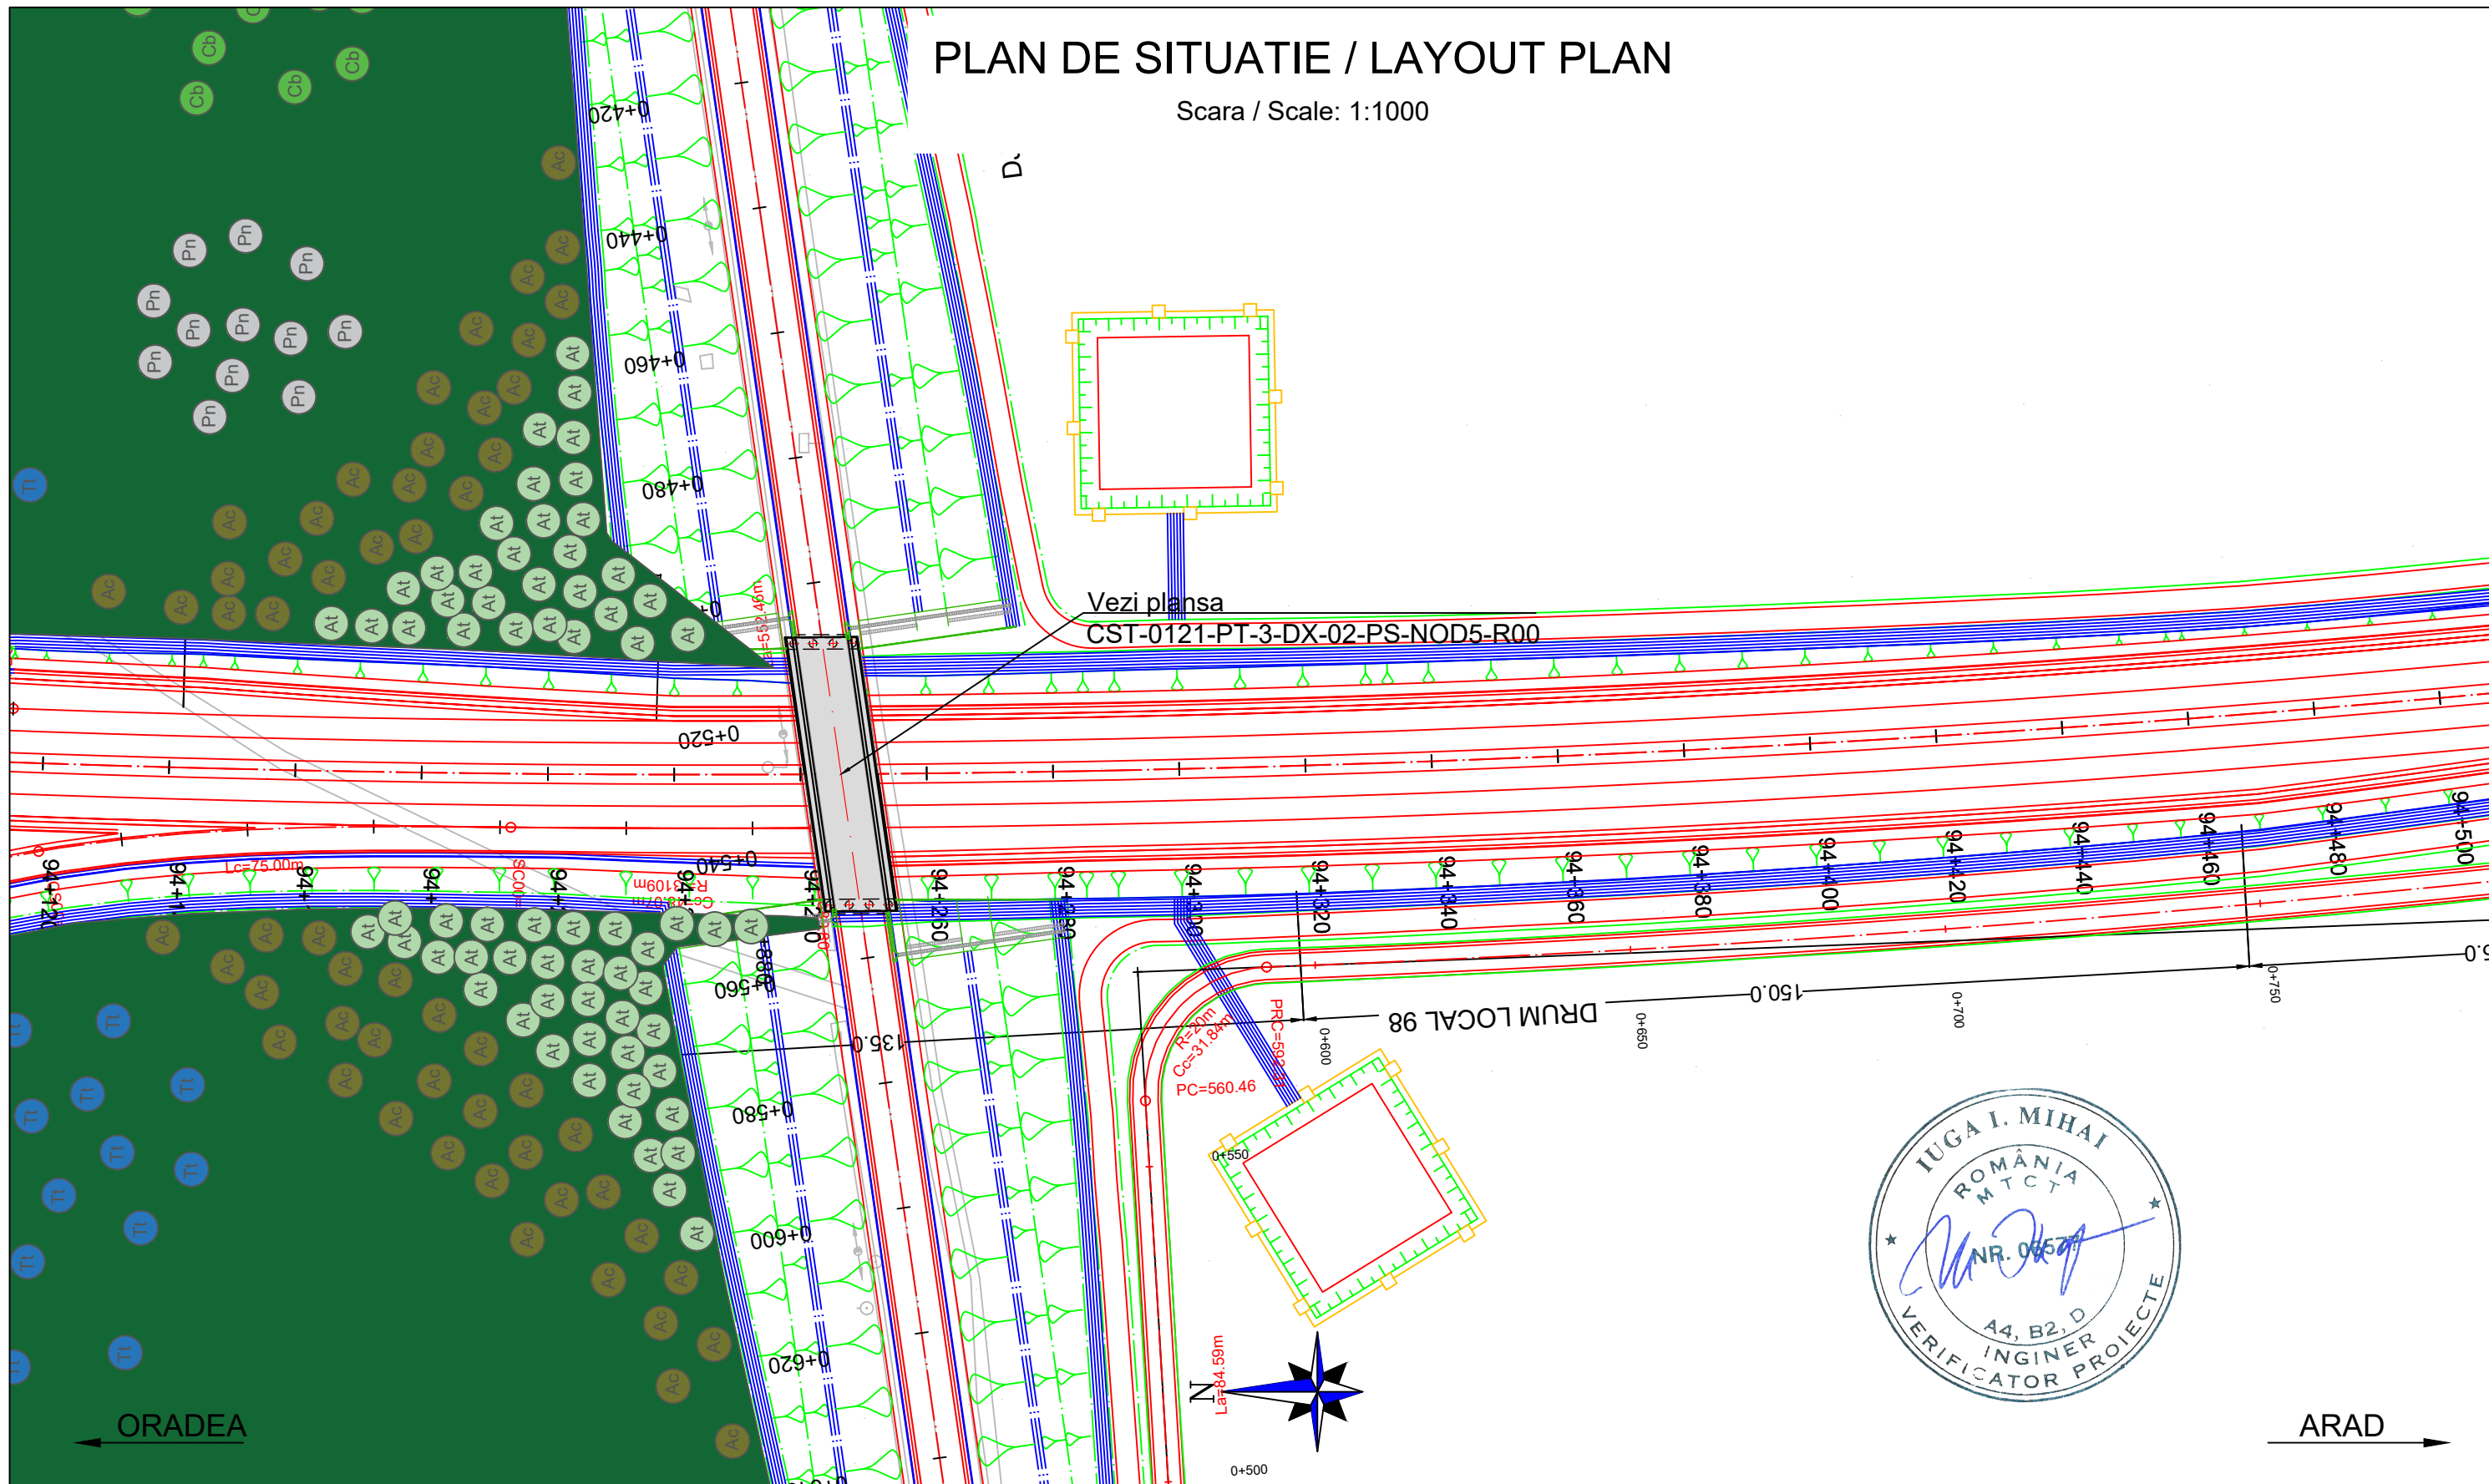

PROIECTANT / DESIGNER: S.C. CONSITRANS S.R.L. 	BENEFICIAR / BENEFICIARY: MUNICIPIUL ARAD, MUNICIPIUL ORADEA, CONSILIUL JUDEȚEAN ARAD, CONSILIUL JUDEȚEAN BIHOR CNAIR	FUNCTIA / POSITION:	NUME / NAME:	SEMNTATURA / SIGNATURE:	Titlu plansa / Drawing title:	REV/ REV.	DATA/ DATE:	DETALII REVIZIE / REVISION DETAILS:	PROIECTAT / DESIGNER:
	INVESTITIA / INVESTMENT: ACTUALIZARE/COMPLETARE/REVIZUIRE (S.F. + P.A.C. + P.O.E. + P.T.E.) "DRUM EXPRES ARAD ORADEA" ACTUALIZATION/COMPLETION (S.F. + P.A.C. + P.O.E. + P.T.E.) "EXPRESS ROAD ARAD ORADEA"	ing. S. VEACESLAV 	COORDONATOR DE PROIECT / PROJECT MANAGER	ing. C. TODERASCU 	SEF PROIECT SPECIALITATE / TEAM LEADER	PLAN DE SITUATIE / LAYOUT PLAN			
FAZA PROIECTARE / DESIGN STAGE: PROIECT TEHNIC DE EXECUTIE / TECHNICAL PROJECT AND DETAIL DESIGN	ing. C. TODERASCU 	PROIECTAT / DESIGNER:	ing. N. GISCA 	VERIFICAT / INTERNAL CHECKER:	LUCRARI DE DRUM / ROAD WORKS				
Contract /Contract: 14724/01.07.2021 Project /Project no.: 001/2021	Data / Date: 11.2023	Scara /Scale: 1:1000	Cod plansa / Drawing code: CST-0121-PT-3-DX-01-PS-065-R00						



PLAN DE SITUATIE / LAYOUT PLAN


Scara / Scale: 1:1000









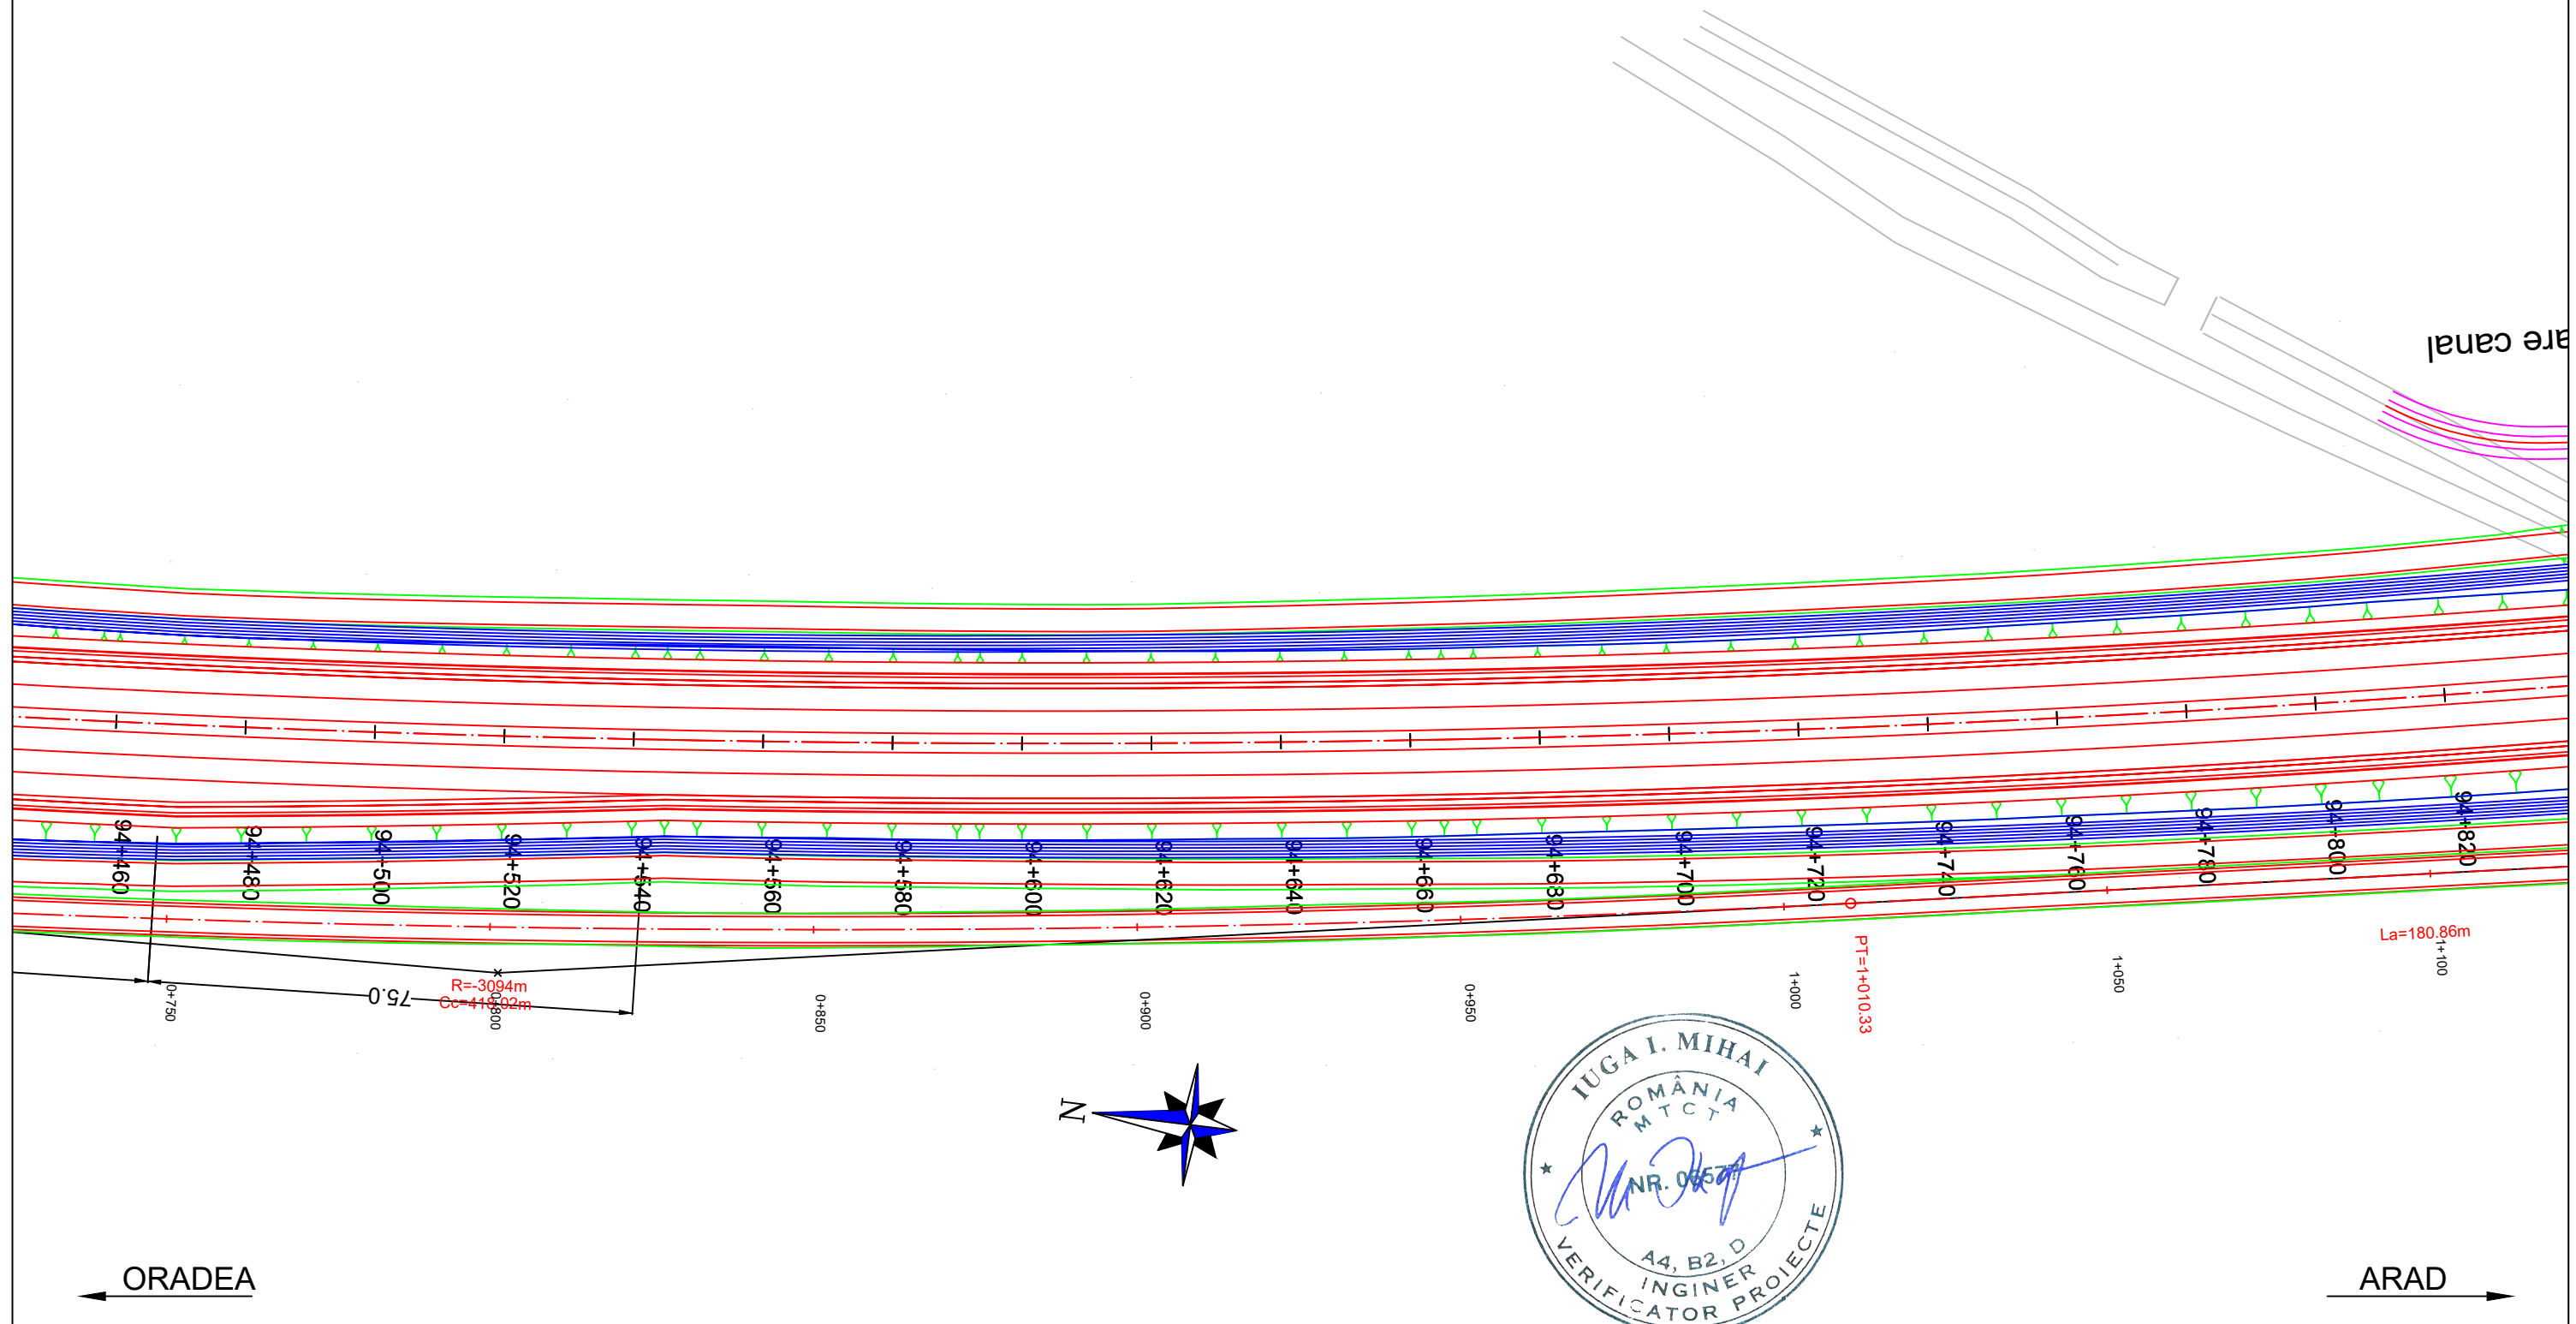

PROIECTANT / DESIGNER: S.C. CONSITRANS S.R.L. 	BENEFICIAR / BENEFICIARY: MUNICIPIUL ARAD, MUNICIPIUL ORADEA, CONSILIUL JUDETEAN ARAD, CONSILIUL JUDETEAN BIHOR, CNAIR			FUNCTIA / POSITION: COORDONATOR DE PROIECT / PROJECT MANAGER	NUME / NAME: ing. S. VEACESLAV	SEMNTURA / SIGNATURE: 	Titlu plansa / Drawing title: PLAN DE SITUATIE LAYOUT PLAN	REV/ REV.: /	DATA/ DATE: /	DETALII REVIZIE / REVISION DETAILS: /	PROIECTAT / DESIGNER: /
	INVESTITIA / INVESTMENT: ACTUALIZARE/COMPLETARE/REVIZUIRE (S.F. + P.A.C. + P.O.E. + P.T.E.) "DRUM EXPRES ARAD ORADEA" ACTUALIZATION/COMPLETION (S.F. + P.A.C. + P.O.E. + P.T.E.) "EXPRESS ROAD ARAD ORADEA"			SEF PROIECT SPECIALITATE / TEAM LEADER: ing. C. TODERASCU		LUCRARI DE DRUM / ROAD WORKS		Cod plansa / Drawing code: CST-0121-PT-3-DX-01-PS-066-R00			
FAZA PROIECTARE / DESIGN STAGE: PROIECT TEHNIC DE EXECUTIE / TECHNICAL PROJECT AND DETAIL DESIGN			PROIECTAT / DESIGNER: ing. C. TODERASCU								
   UNIUNEA EUROPEANA GUVERNUL ROMANIEI Instrumente Structurale 2014-2020 PROIECT CO-FINANAT DIN FONDUL DE COEZIUNE, PRIN PROGRAMUL OPERATIONAL INFRASTRUCTURA MARE / PROJECT CO-FINANCED FROM THE COHESION FUND, THROUGH THE LARGE INFRASTRUCTURE OPERATIONAL PROGRAM			Contract / Contract: 14724/01.07.2021 Project / Project no.: 001/2021	Data / Date: 11.2023	Scara / Scale: 1:1000	VERIFICAT / INTERNAL CHECKER: ing. N. GISCA					

PLAN DE SITUATIE / LAYOUT PLAN


Scara / Scale: 1:1000









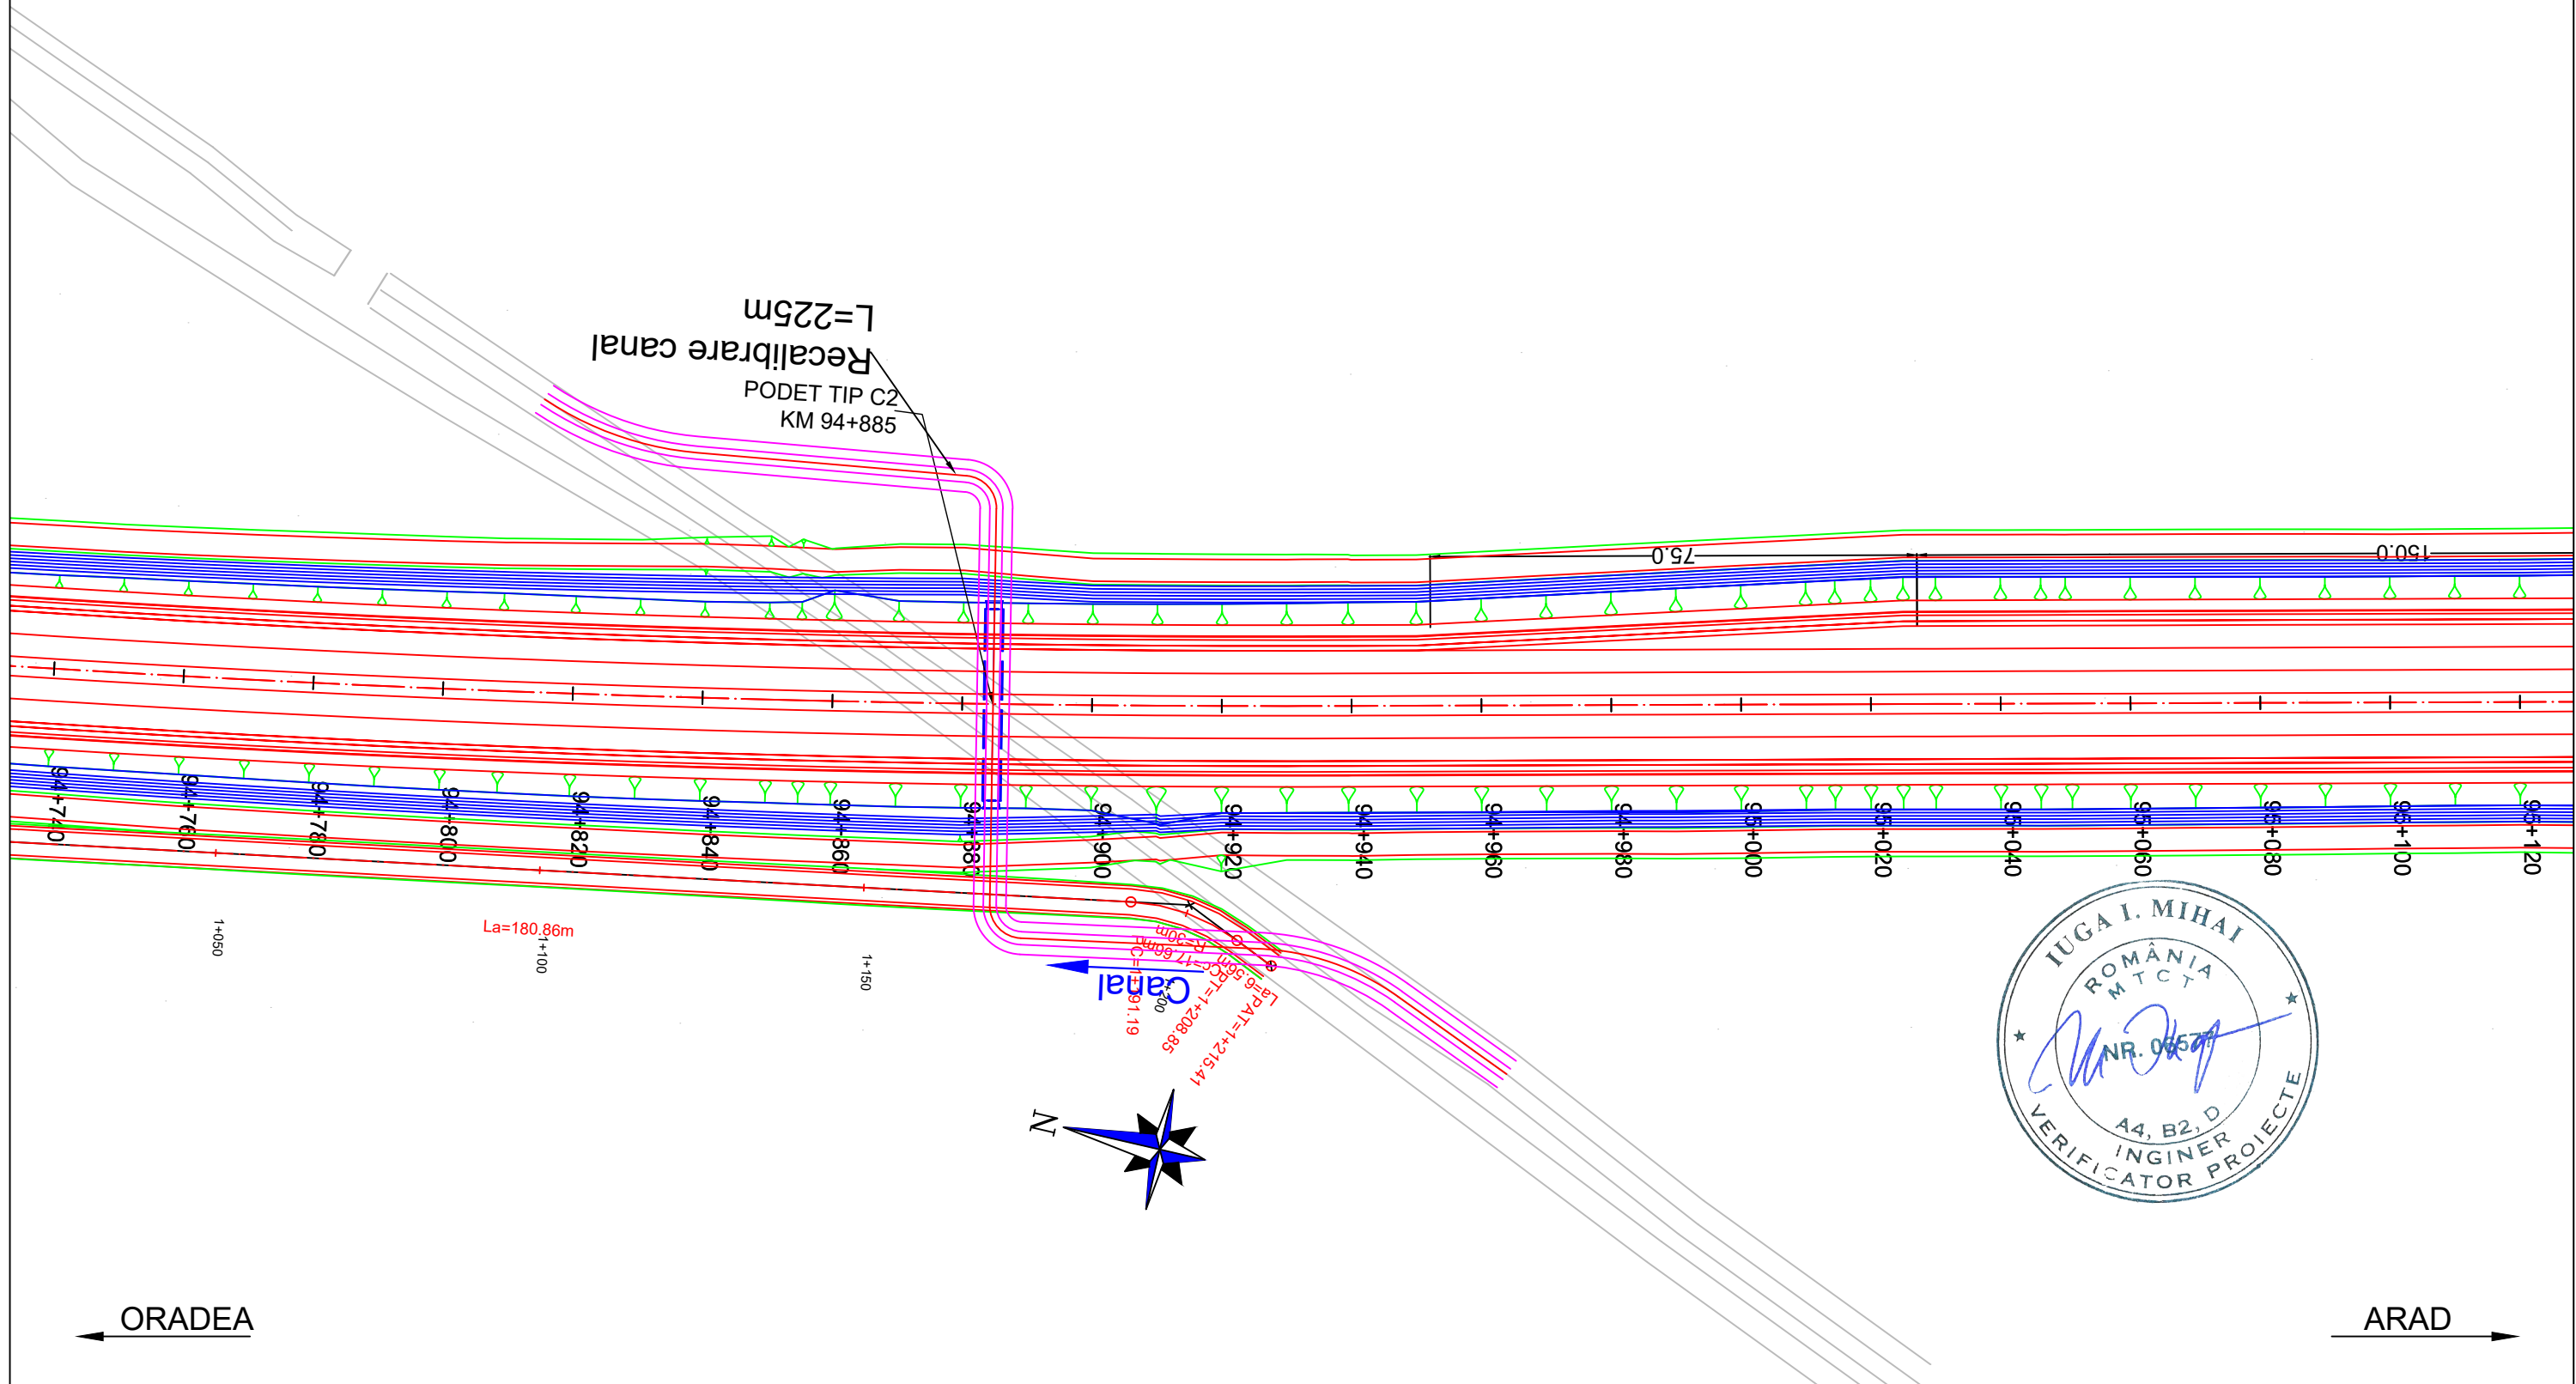


PROIECTANT / DESIGNER: S.C. CONSITRANS S.R.L. 	BENEFICIAR / BENEFICIARY: MUNICIPIUL ARAD, MUNICIPIUL ORADEA, CONSILIUL JUDETEAN ARAD, CONSILIUL JUDETEAN BIHOR CNAIR			FUNCTIA / POSITION: COORDONATOR DE PROIECT / PROJECT MANAGER	NUME / NAME: ing. S. VEACESLAV	SEMNTATURA / SIGNATURE: 	Titlu plansa / Drawing title: PLAN DE SITUATIE LAYOUT PLAN	REV/ REV.:	DATA/ DATE:	DETALII REVIZIE / REVISION DETAILS:	PROIECTAT / DESIGNER:
	INVESTITIA / INVESTMENT: ACTUALIZARE/COMPLETARE/REVIZUIRE (S.F. + P.A.C. + P.O.E. + P.T.E.) "DRUM EXPRES ARAD ORADEA" ACTUALIZATION/COMPLETION (S.F. + P.A.C. + P.O.E. + P.T.E.) "EXPRESS ROAD ARAD ORADEA"			SEF PROIECT SPECIALITATE / TEAM LEADER: ing. C. TODERASCU		LUCRARI DE DRUM / ROAD WORKS		Cod plansa / Drawing code: CST-0121-PT-3-DX-01-PS-067-R00			
FAZA PROIECTARE / DESIGN STAGE: PROIECT TEHNIC DE EXECUTIE / TECHNICAL PROJECT AND DETAIL DESIGN			PROIECTAT / DESIGNER: ing. C. TODERASCU								
   PROIECT CO-FINANȚAT DIN FONDUL DE COEZIUNE, PRIN PROGRAMUL OPERAȚIONAL INFRASTRUCTURĂ MARE / PROJECT CO-FINANCED FROM THE COHESION FUND, THROUGH THE LARGE INFRASTRUCTURE OPERATIONAL PROGRAM			Contract / Contract: 14724/01.07.2021 Proiect / Project no.: 001/2021	Data / Date: 11.2023	Scara / Scale: 1:1000	VERIFICAT / INTERNAL CHECKER: ing. N. GISCA					

PLAN DE SITUATIE / LAYOUT PLAN

Scara / Scale: 1:1000




PROIECTANT / DESIGNER: S.C. CONSITRANS S.R.L. 	BENEFICIAR / BENEFICIARY: MUNICIPIUL ARAD, MUNICIPIUL ORADEA, CONSILIUL JUDETEAN ARAD, CONSILIUL JUDETEAN BIHOR CNAIR			FUNCTIA / POSITION:	NUME / NAME:	SEMNATURA / SIGNATURE:	Titlu plansa / Drawing title:	REV/ REV.:	DATA/ DATE:	DETALII REVIZIE / REVISION DETAILS:	PROIECTAT / DESIGNER:
	INVESTITIA / INVESTMENT: ACTUALIZARE/COMPLETARE/REVIZUIRE (S.F. + P.A.C. + P.O.E. + P.T.E.) "DRUM EXPRES ARAD ORADEA" ACTUALIZATION/COMPLETION (S.F. + P.A.C. + P.O.E. + P.T.E.) "EXPRESS ROAD ARAD ORADEA"			COORDONATOR DE PROIECT / PROJECT MANAGER: ing. S. VEACESLAV 	SEF PROIECT SPECIALITATE / TEAM LEADER: ing. C. TODERASCU 	PROIECTAT / DESIGNER: ing. C. TODERASCU 	VERIFICAT / INTERNAL CHECKER: ing. N. GISCA 	PLAN DE SITUATIE LAYOUT PLAN			
FAZA PROIECTARE / DESIGN STAGE: PROIECT TEHNIC DE EXECUTIE / TECHNICAL PROJECT AND DETAIL DESIGN			PROIECTAT / DESIGNER: ing. C. TODERASCU 	LUCRARI DE DRUM / ROAD WORKS							
Contract / Contract: 14724/01.07.2021 Project / Project no.: 001/2021			Data / Date: 11.2023	Scara / Scale: 1:1000	Cod plansa / Drawing code: CST-0121-PT-3-DX-01-PS-068-R00						









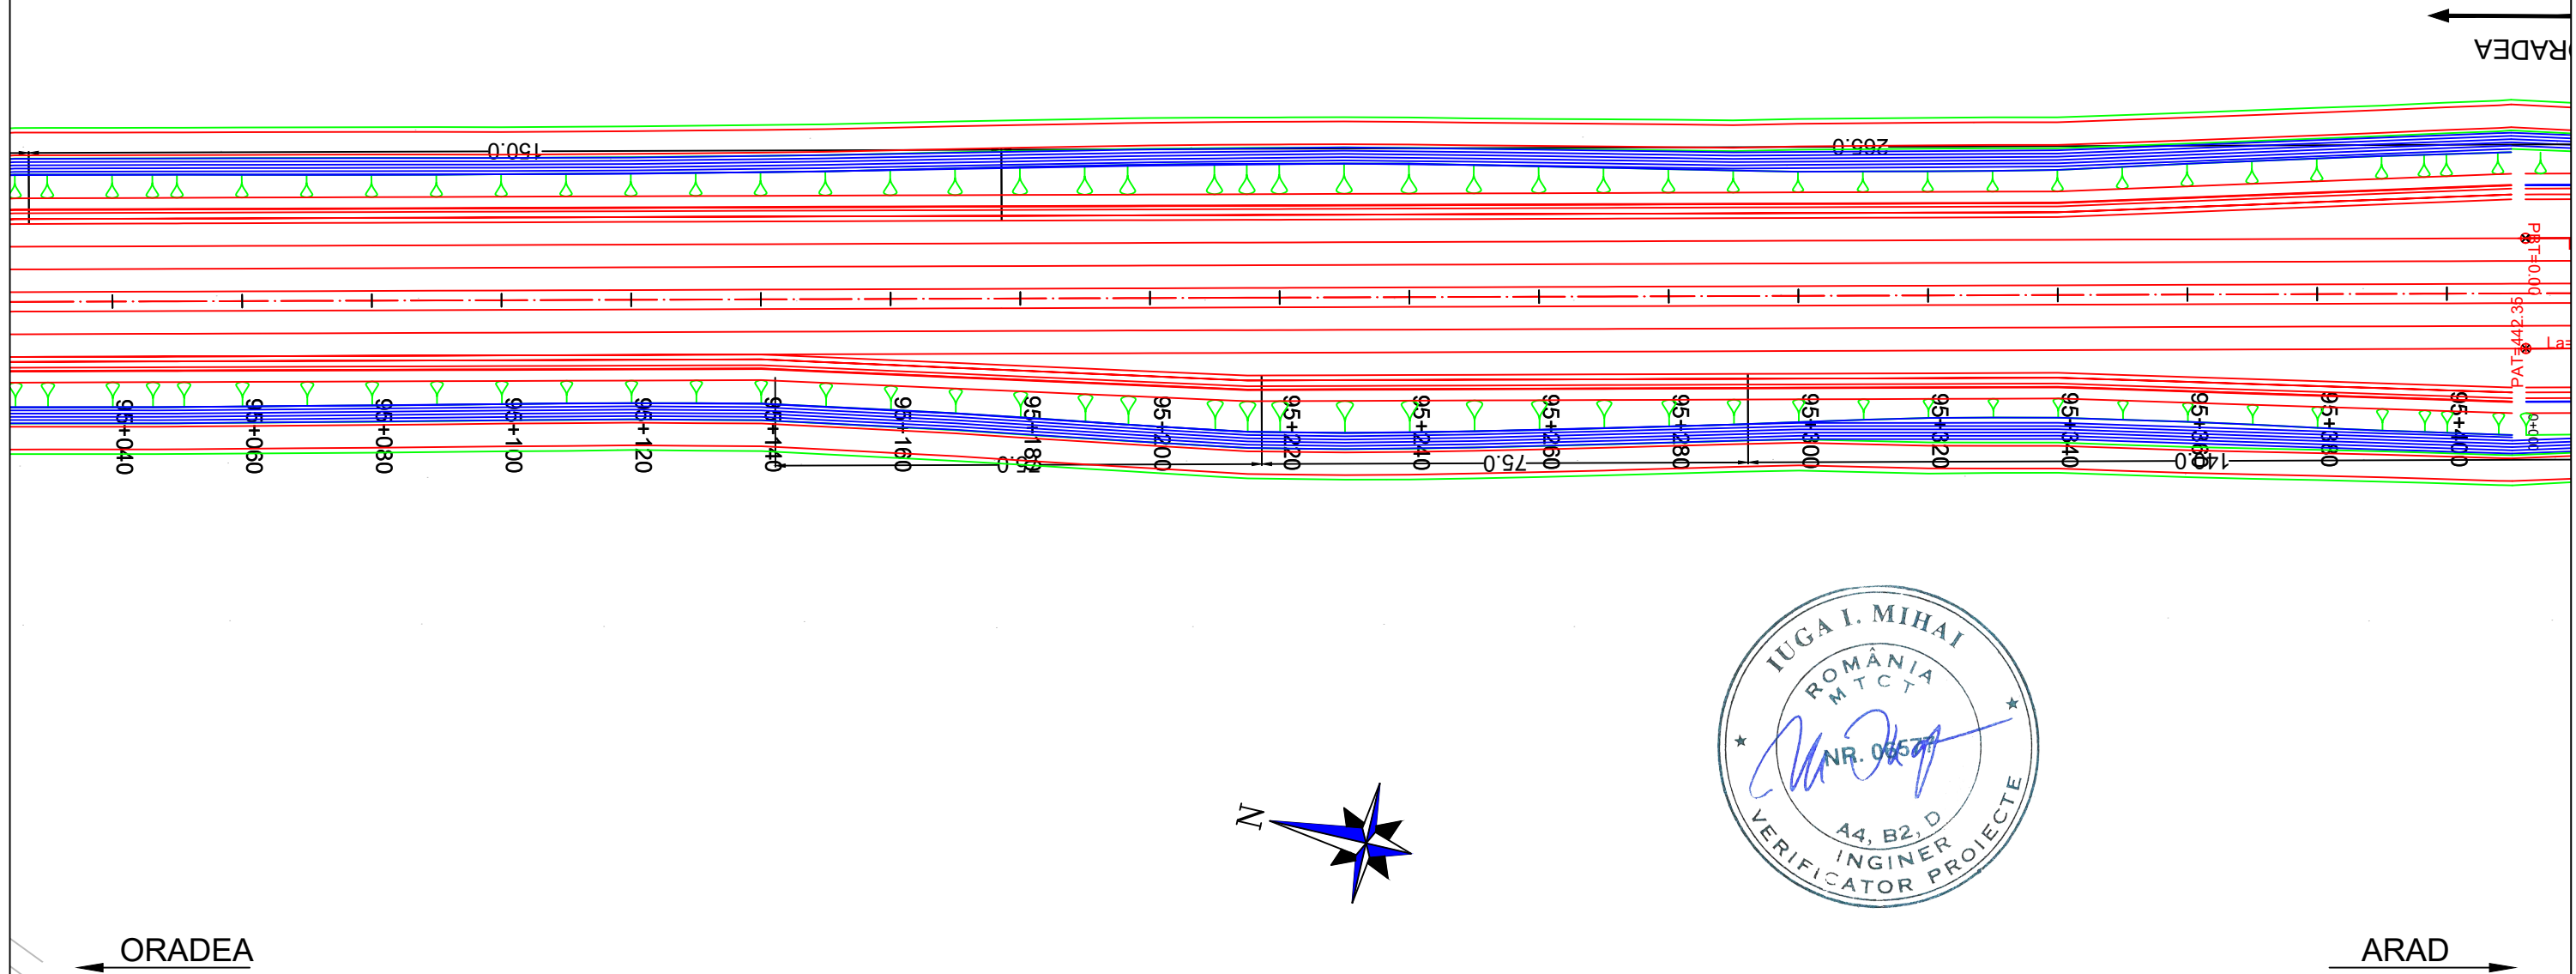



UNIUNEA EUROPEANA
 PROIECT CO-FINANATAT DIN FONDUL DE COEZIUNE, PRIN PROGRAMUL OPERATIONAL INFRASTRUCTURA MARE /
 PROJECT CO-FINANCED FROM THE COHESION FUND, THROUGH THE LARGE INFRASTRUCTURE OPERATIONAL PROGRAM

PLAN DE SITUATIE / LAYOUT PLAN


Scara / Scale: 1:1000







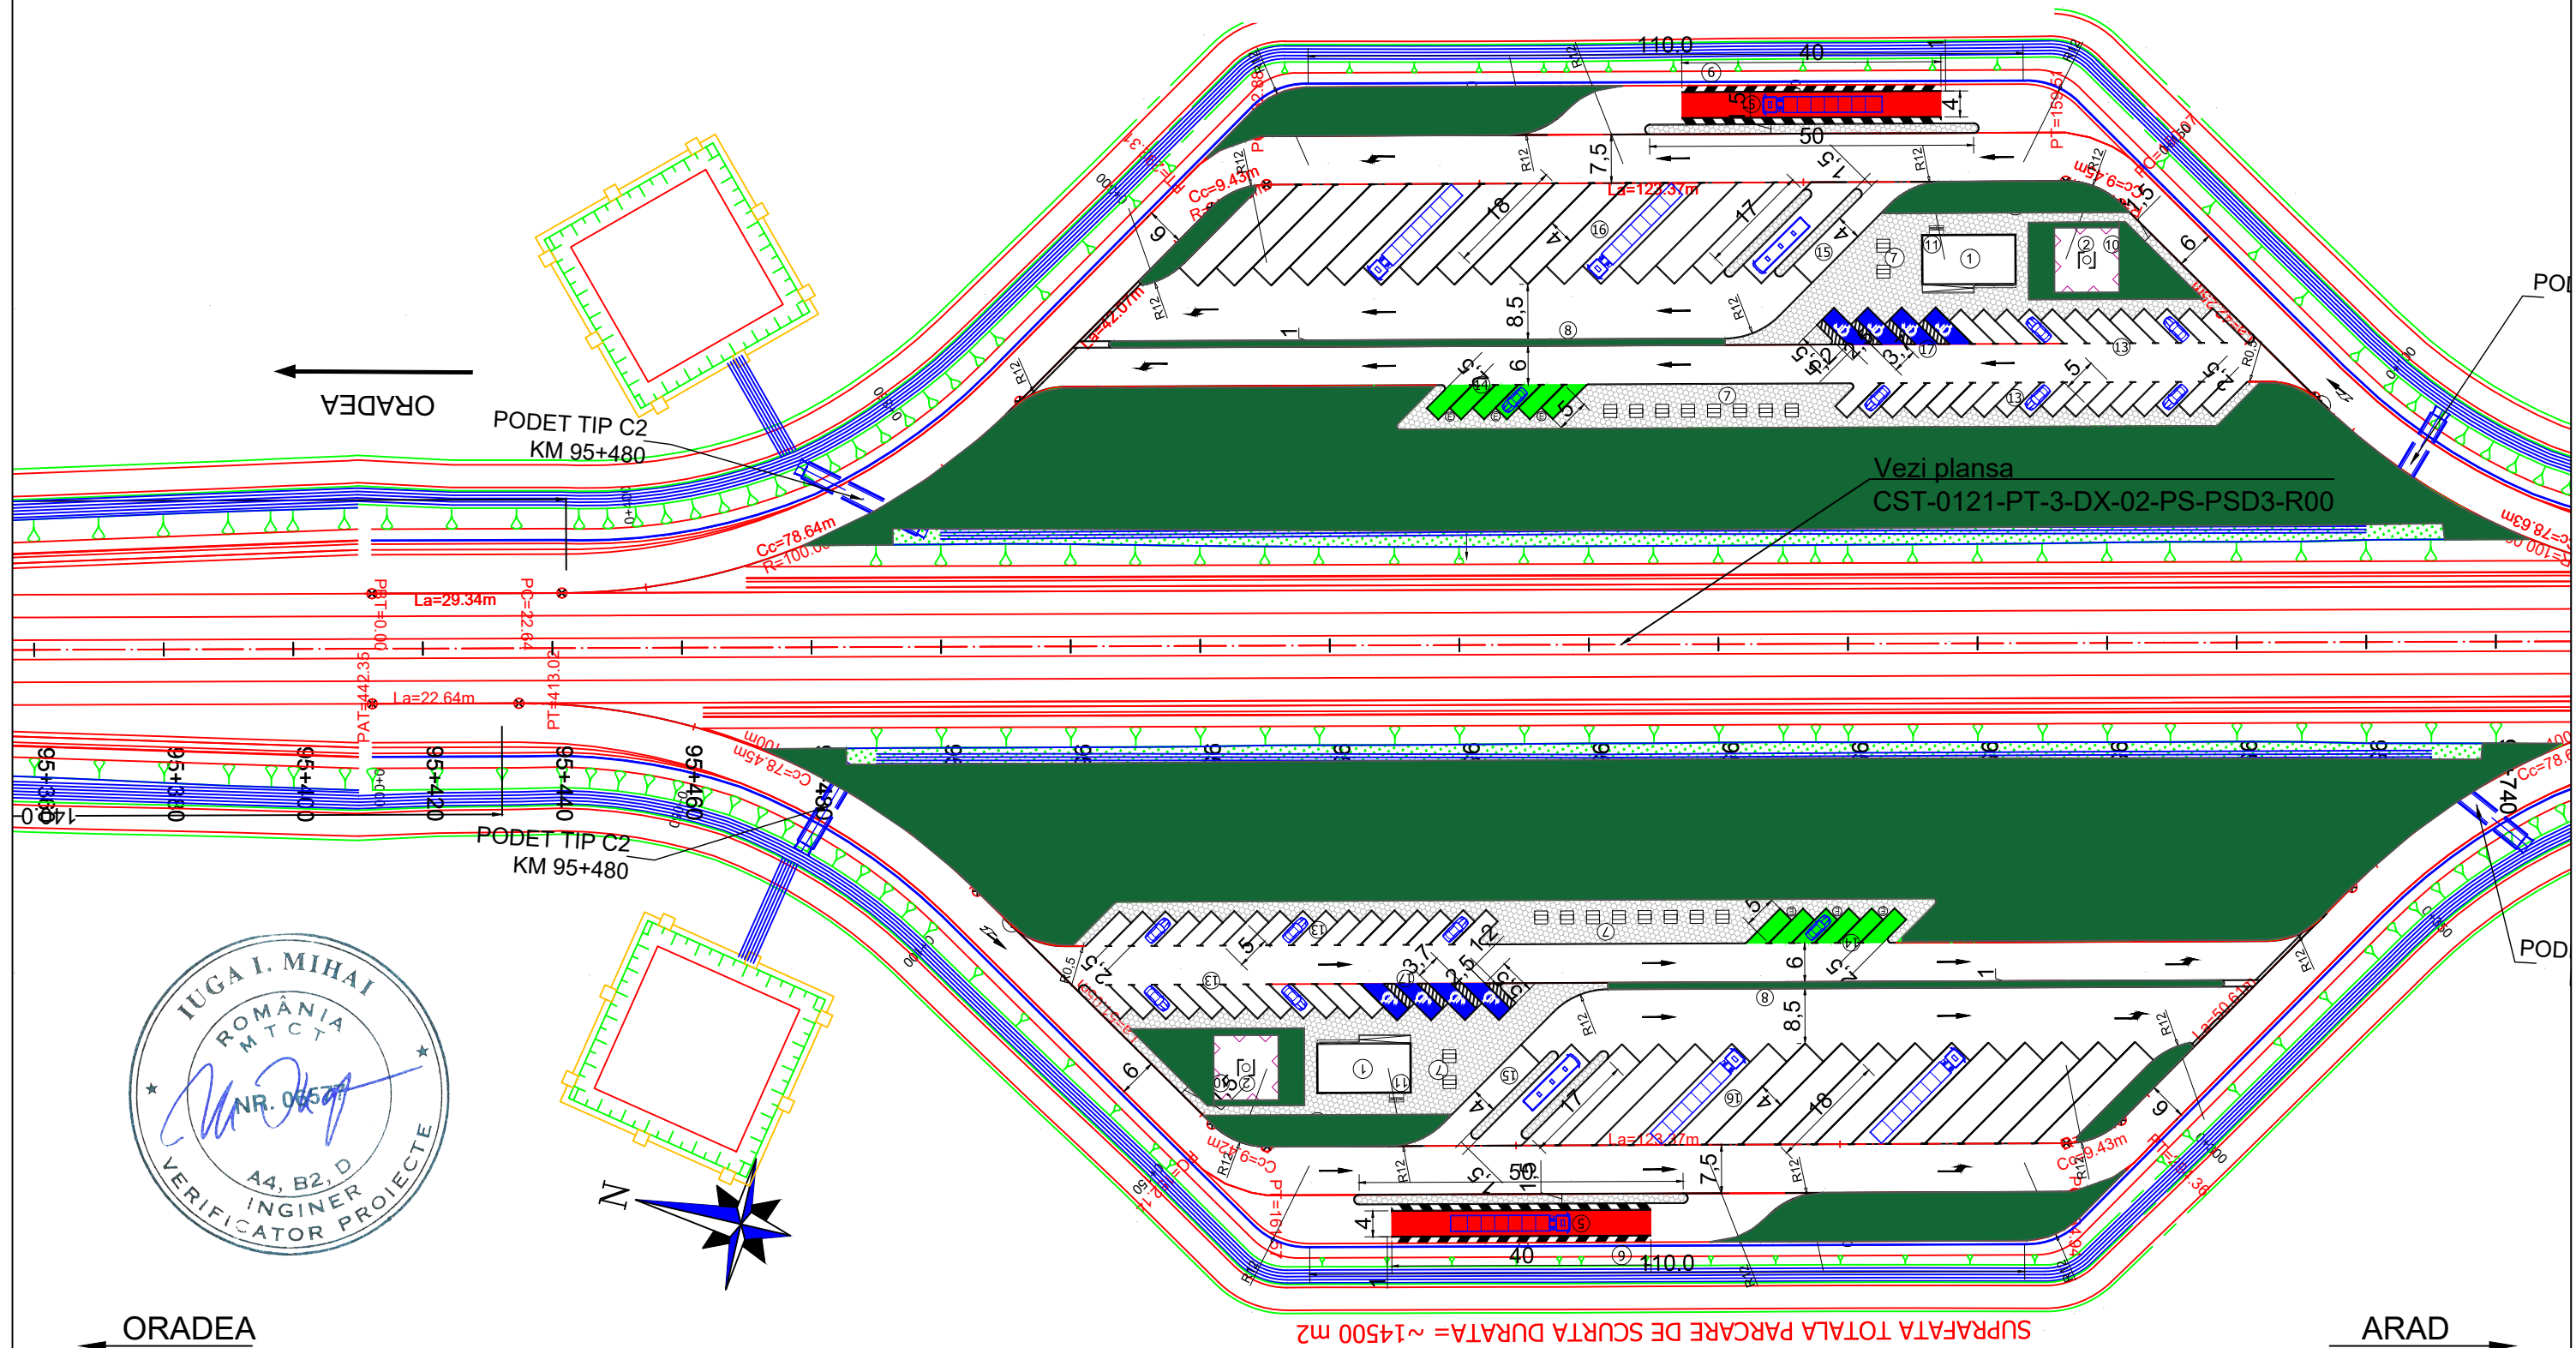


PROIECTANT / DESIGNER: S.C. CONSITRANS S.R.L. 	BENEFICIAR / BENEFICIARY: MUNICIPIUL ARAD, MUNICIPIUL ORADEA, CONSILIUL JUDETEAN ARAD, CONSILIUL JUDETEAN BIHOR CNAIR			FUNCTIA / POSITION:	NUME / NAME:	SEMNATURA / SIGNATURE:	Titlu plansa / Drawing title:	REV/ REV.	DATA/ DATE:	DETALII REVIZIE / REVISION DETAILS:	PROIECTAT / DESIGNER:
	INVESTITIA / INVESTMENT: ACTUALIZARE/COMPLETARE/REVIZUIRE (S.F. + P.A.C. + P.O.E + P.T.E.) "DRUM EXPRES ARAD ORADEA" ACTUALIZATION/COMPLETION (S.F. + P.A.C. + P.O.E + P.T.E.) "EXPRESS ROAD ARAD ORADEA"			COORDONATOR DE PROIECT / PROJECT MANAGER: ing. S. VEACESLAV 	SEF PROIECT SPECIALITATE / TEAM LEADER: ing. C. TODERASCU 	PROIECTAT / DESIGNER: ing. C. TODERASCU 	VERIFICAT / INTERNAL CHECKER: ing. N. GISCA 	PLAN DE SITUATIE LAYOUT PLAN			
FAZA PROIECTARE / DESIGN STAGE: PROIECT TEHNIC DE EXECUTIE / TECHNICAL PROJECT AND DETAIL DESIGN			Contract / Contract: 14724/01.07.2021	Data / Date: 11.2023	Scara / Scale: 1:1000	Cod plansa / Drawing code: CST-0121-PT-3-DX-01-PS-069-R00					
   PROIECT CO-FINANȚAT DIN FONDUL DE COEZIUNE, PRIN PROGRAMUL OPERAȚIONAL INFRASTRUCTURĂ MARE / PROJECT CO-FINANANCED FROM THE COHESION FUND, THROUGH THE LARGE INFRASTRUCTURE OPERATIONAL PROGRAM											

PLAN DE SITUATIE / LAYOUT PLAN


Scara / Scale: 1:1000









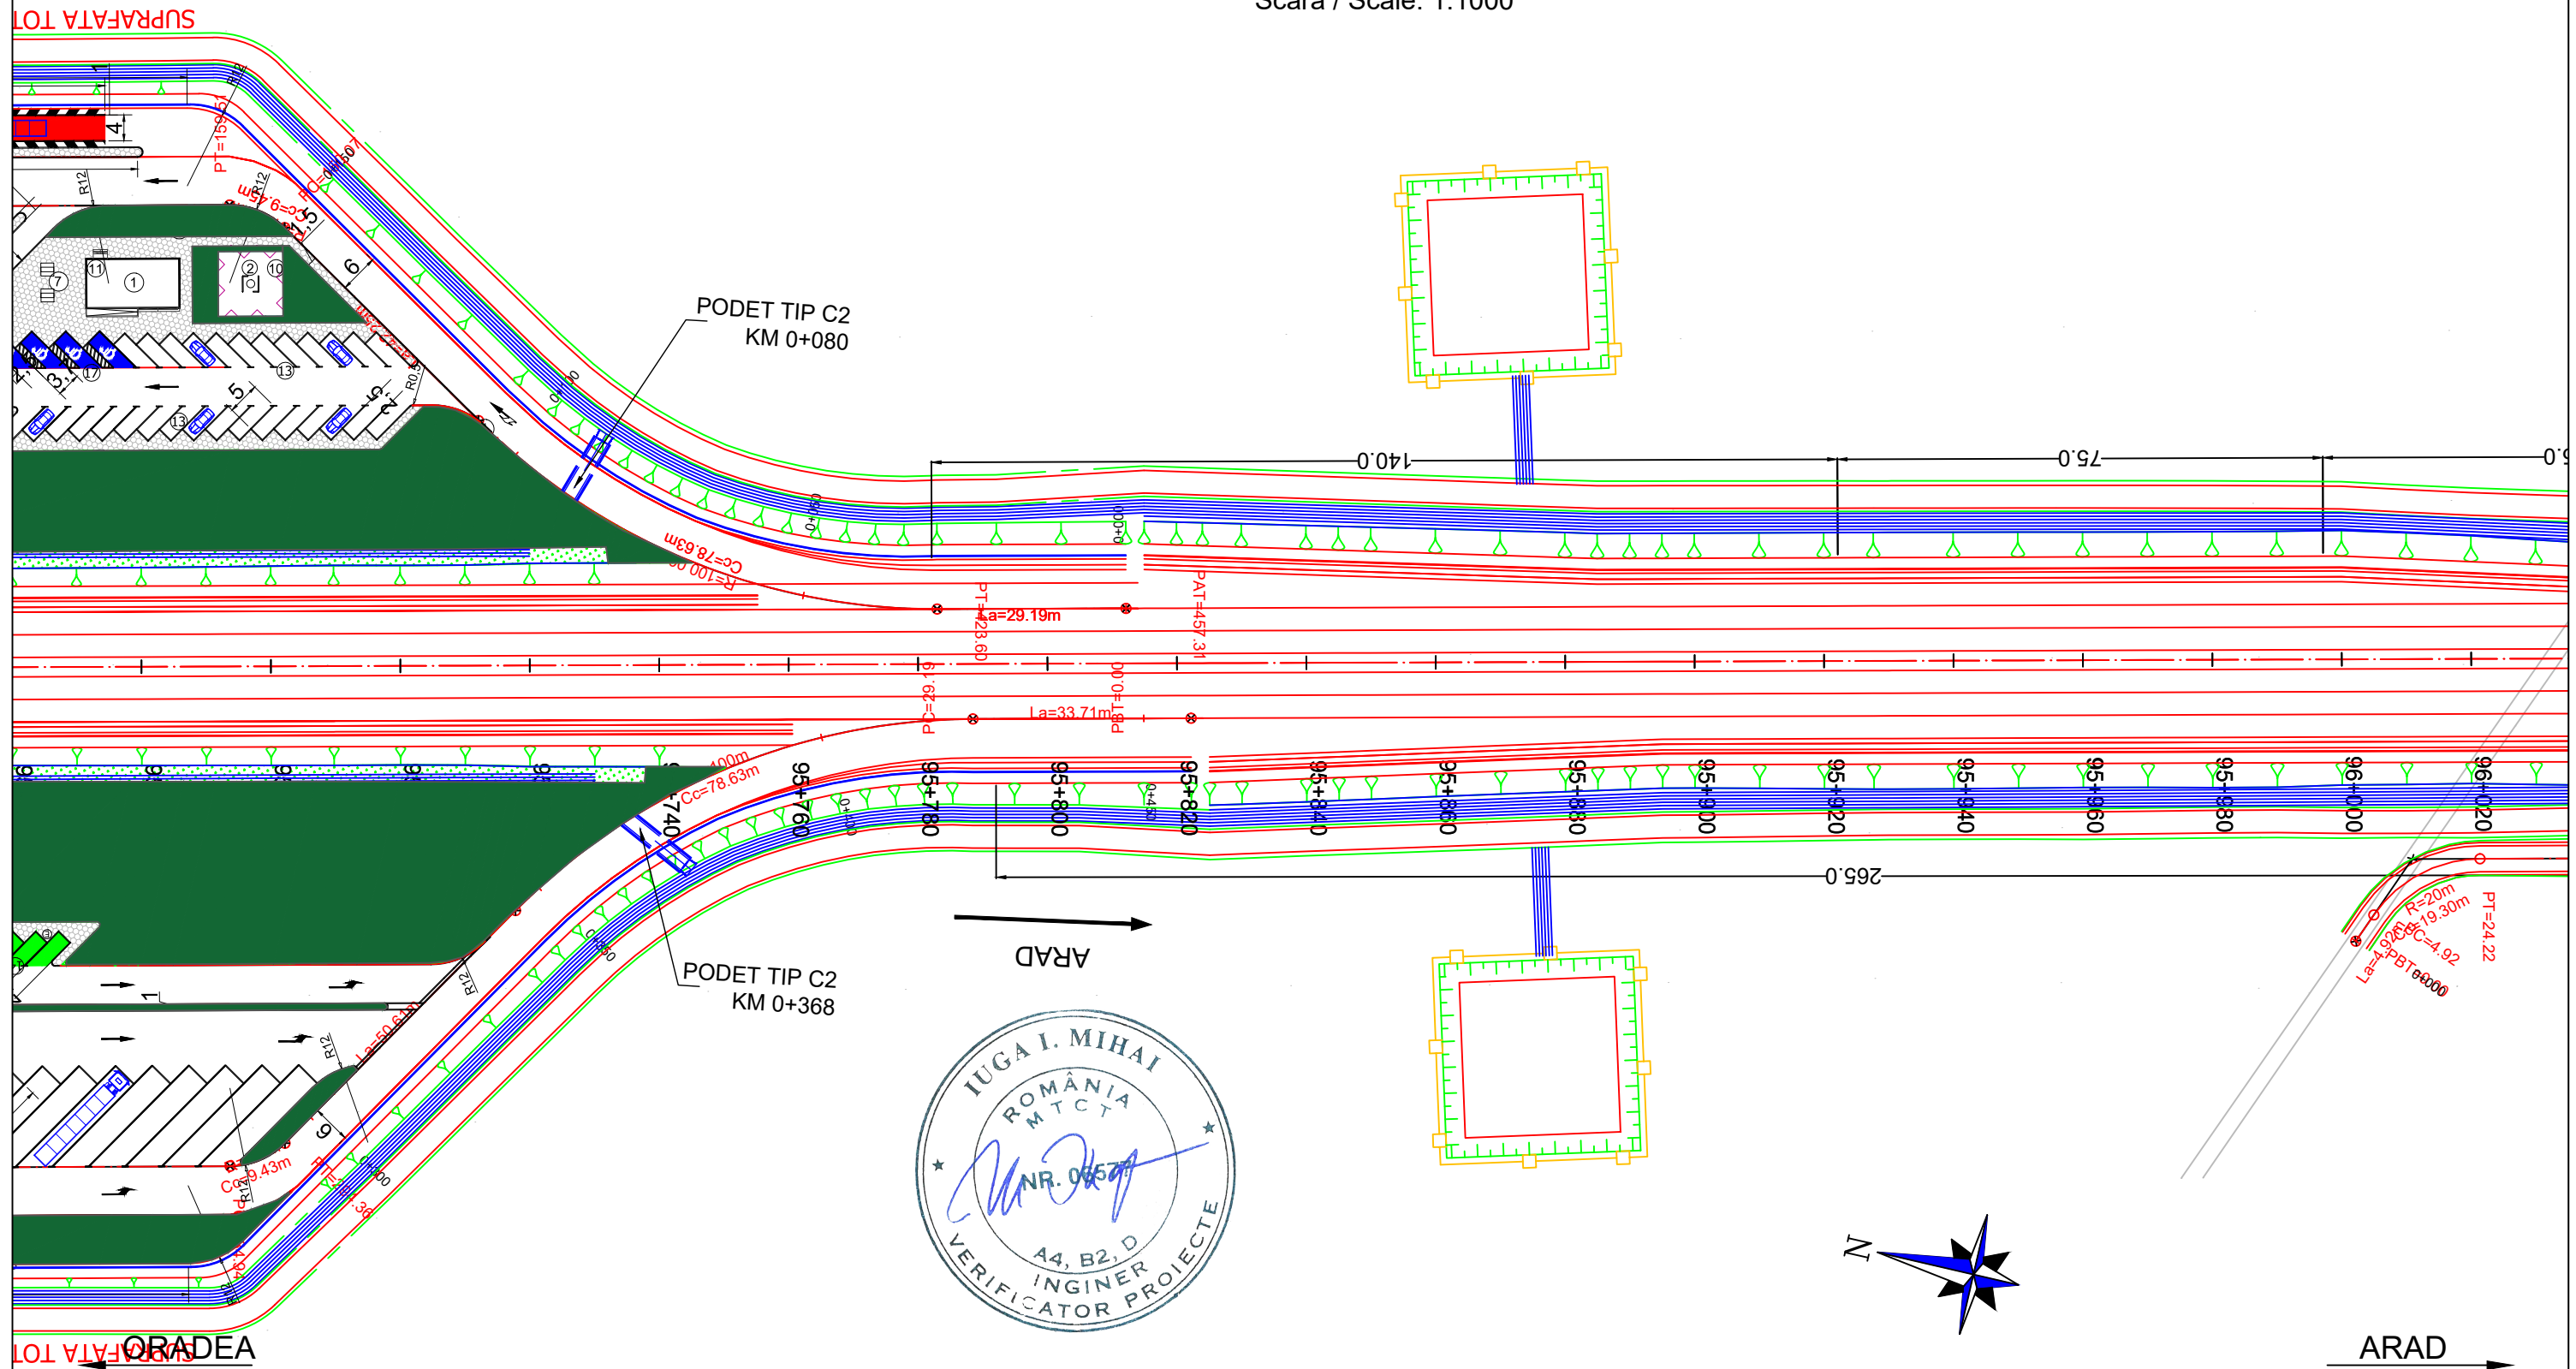

PROIECTANT / DESIGNER: S.C. CONSITRANS S.R.L. 	BENEFICIAR / BENEFICIARY: MUNICIPIUL ARAD, MUNICIPIUL ORADEA, CONSILIUL JUDETEAN ARAD, CONSILIUL JUDETEAN BIHOR CNAIR			FUNCTIA / POSITION:	NUME / NAME:	SEMNATURA / SIGNATURE:	Titlu plansa / Drawing title:	REV/ REV.	DATA / DATE:	DETALII REVIZIE / REVISION DETAILS:	PROIECTAT / DESIGNER:
	INVESTITIA / INVESTMENT: ACTUALIZARE/COMPLETARE/REVIZUIRE (S.F. + P.A.C. + P.O.E. + P.T.E.) "DRUM EXPRES ARAD ORADEA" ACTUALIZATION/COMPLETION (S.F. + P.A.C. + P.O.E. + P.T.E.) "EXPRESS ROAD ARAD ORADEA"			COORDONATOR DE PROIECT / PROJECT MANAGER: ing. S. VEACESLAV 	PLAN DE SITUATIE / LAYOUT PLAN						
 UNIUNEA EUROPEANA PROIECT CO-FINANȚAT DIN FONDUL DE COEZIUNE, PRIN PROGRAMUL OPERAȚIONAL INFRASTRUCTURĂ MARE / PROJECT CO-FINANCED FROM THE COHESION FUND, THROUGH THE LARGE INFRASTRUCTURE OPERATIONAL PROGRAM	 GUVERNUL ROMÂNIEI	 Instrumente Structurale 2014-2020 PROIECT CO-FINANȚAT DIN FONDUL DE COEZIUNE, PRIN PROGRAMUL OPERAȚIONAL INFRASTRUCTURĂ MARE / PROJECT CO-FINANCED FROM THE COHESION FUND, THROUGH THE LARGE INFRASTRUCTURE OPERATIONAL PROGRAM	FAZA PROIECTARE / DESIGN STAGE: PROIECT TEHNIC DE EXECUTIE / TECHNICAL PROJECT AND DETAIL DESIGN	SEF PROIECT SPECIALITATE / TEAM LEADER: ing. C. TODERASCU 	LUCRARI DE DRUM / ROAD WORKS						
			Contract / Contract: 14724/01.07.2021 Project / Project no.: 001/2021	Data / Date: 11.2023	Scara / Scale: 1:1000	VERIFICAT / INTERNAL CHECKER: ing. N. GISCA 	Cod plansa / Drawing code: CST-0121-PT-3-DX-01-PS-070-R00				

PLAN DE SITUATIE / LAYOUT PLAN


Scara / Scale: 1:1000









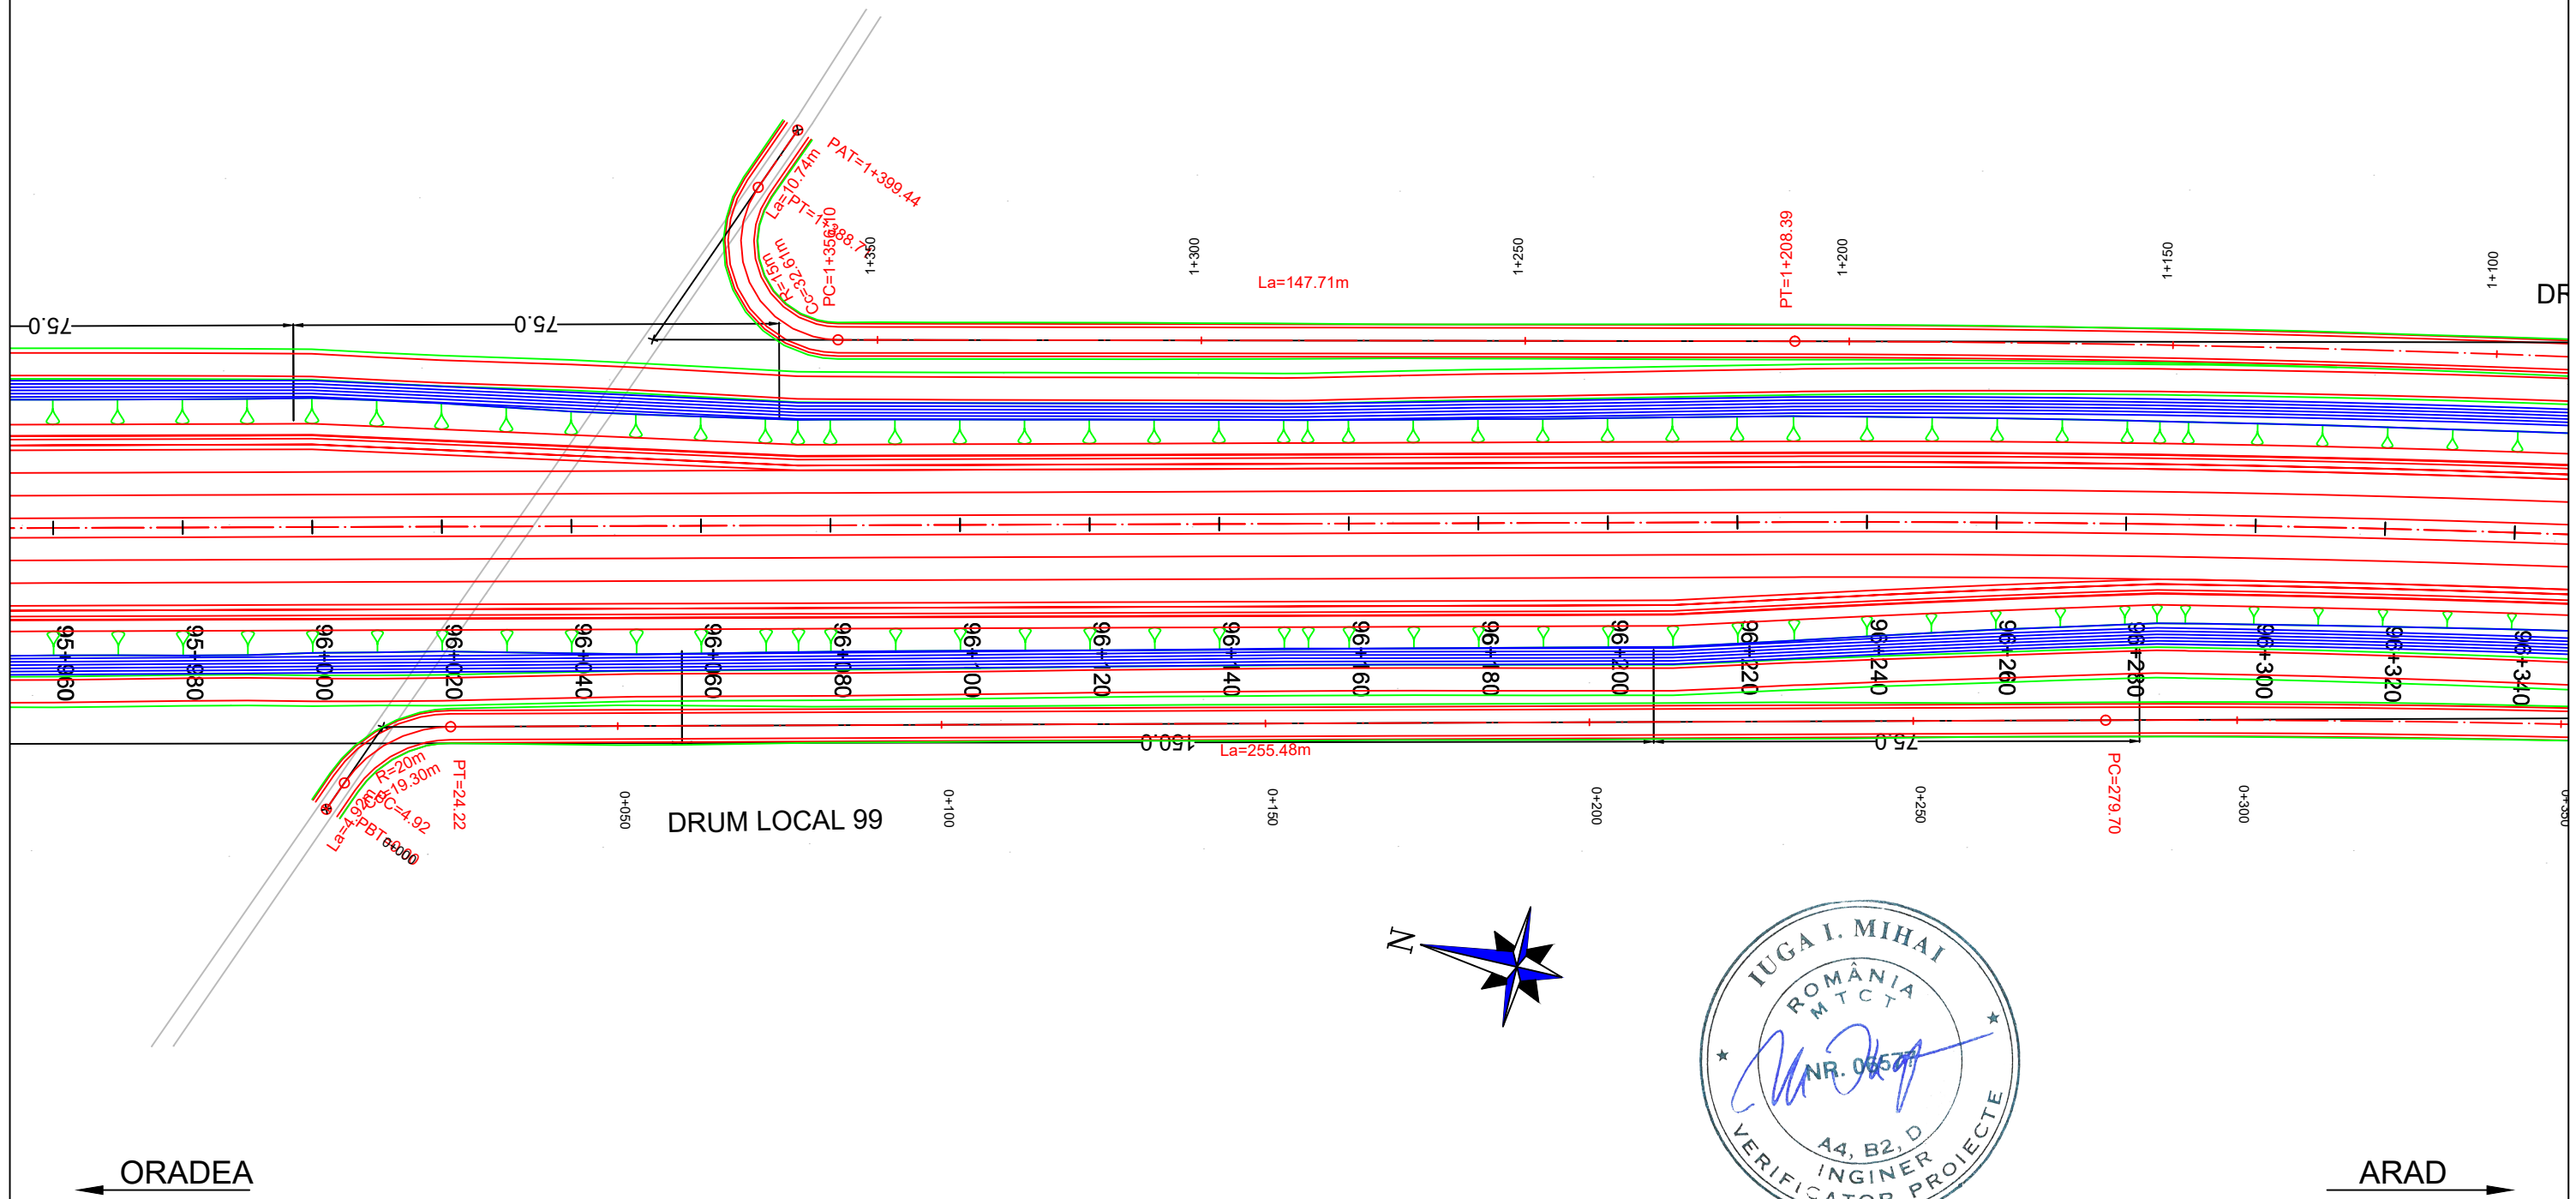

PROIECTANT / DESIGNER: S.C. CONSITRANS S.R.L. 	BENEFICIAR / BENEFICIARY: MUNICIPIUL ARAD, MUNICIPIUL ORADEA, CONSILIUL JUDETEAN ARAD, CONSILIUL JUDETEAN BIHOR CNAIR			FUNCTIA / POSITION:	NUME / NAME:	SEMNTURA / SIGNATURE:	Titlu plansa / Drawing title:	REV/ REV.:	DATA/ DATE:	DETALII REVIZIE / REVISION DETAILS:	PROIECTAT / DESIGNER:
	INVESTITIA / INVESTMENT: ACTUALIZARE/COMPLETARE/REVIZUIRE (S.F. + P.A.C. + P.O.E. + P.T.E.) "DRUM EXPRES ARAD ORADEA" ACTUALIZATION/COMPLETION (S.F. + P.A.C. + P.O.E. + P.T.E.) "EXPRESS ROAD ARAD ORADEA"			COORDONATOR DE PROIECT / PROJECT MANAGER: ing. S. VEACESLAV 	SEF PROIECT SPECIALITATE / TEAM LEADER: ing. C. TODERASCU 	PROIECTAT / DESIGNER: ing. C. TODERASCU 	VERIFICAT / INTERNAL CHECKER: ing. N. GISCA 	PLAN DE SITUATIE LAYOUT PLAN			
FAZA PROIECTARE / DESIGN STAGE: PROIECT TEHNIC DE EXECUTIE / TECHNICAL PROJECT AND DETAIL DESIGN			Contract / Contract: 14724/01.07.2021	Data / Date: 11.2023	Scara / Scale: 1:1000	Cod plansa / Drawing code: CST-0121-PT-3-DX-01-PS-071-R00					
   PROIECT CO-FINANȚAT DIN FONDUL DE COEZIUNE, PRIN PROGRAMUL OPERAȚIONAL INFRASTRUCTURĂ MARE / PROJECT CO-FINANCED FROM THE COHESION FUND, THROUGH THE LARGE INFRASTRUCTURE OPERATIONAL PROGRAM											

PLAN DE SITUATIE / LAYOUT PLAN


Scara / Scale: 1:1000









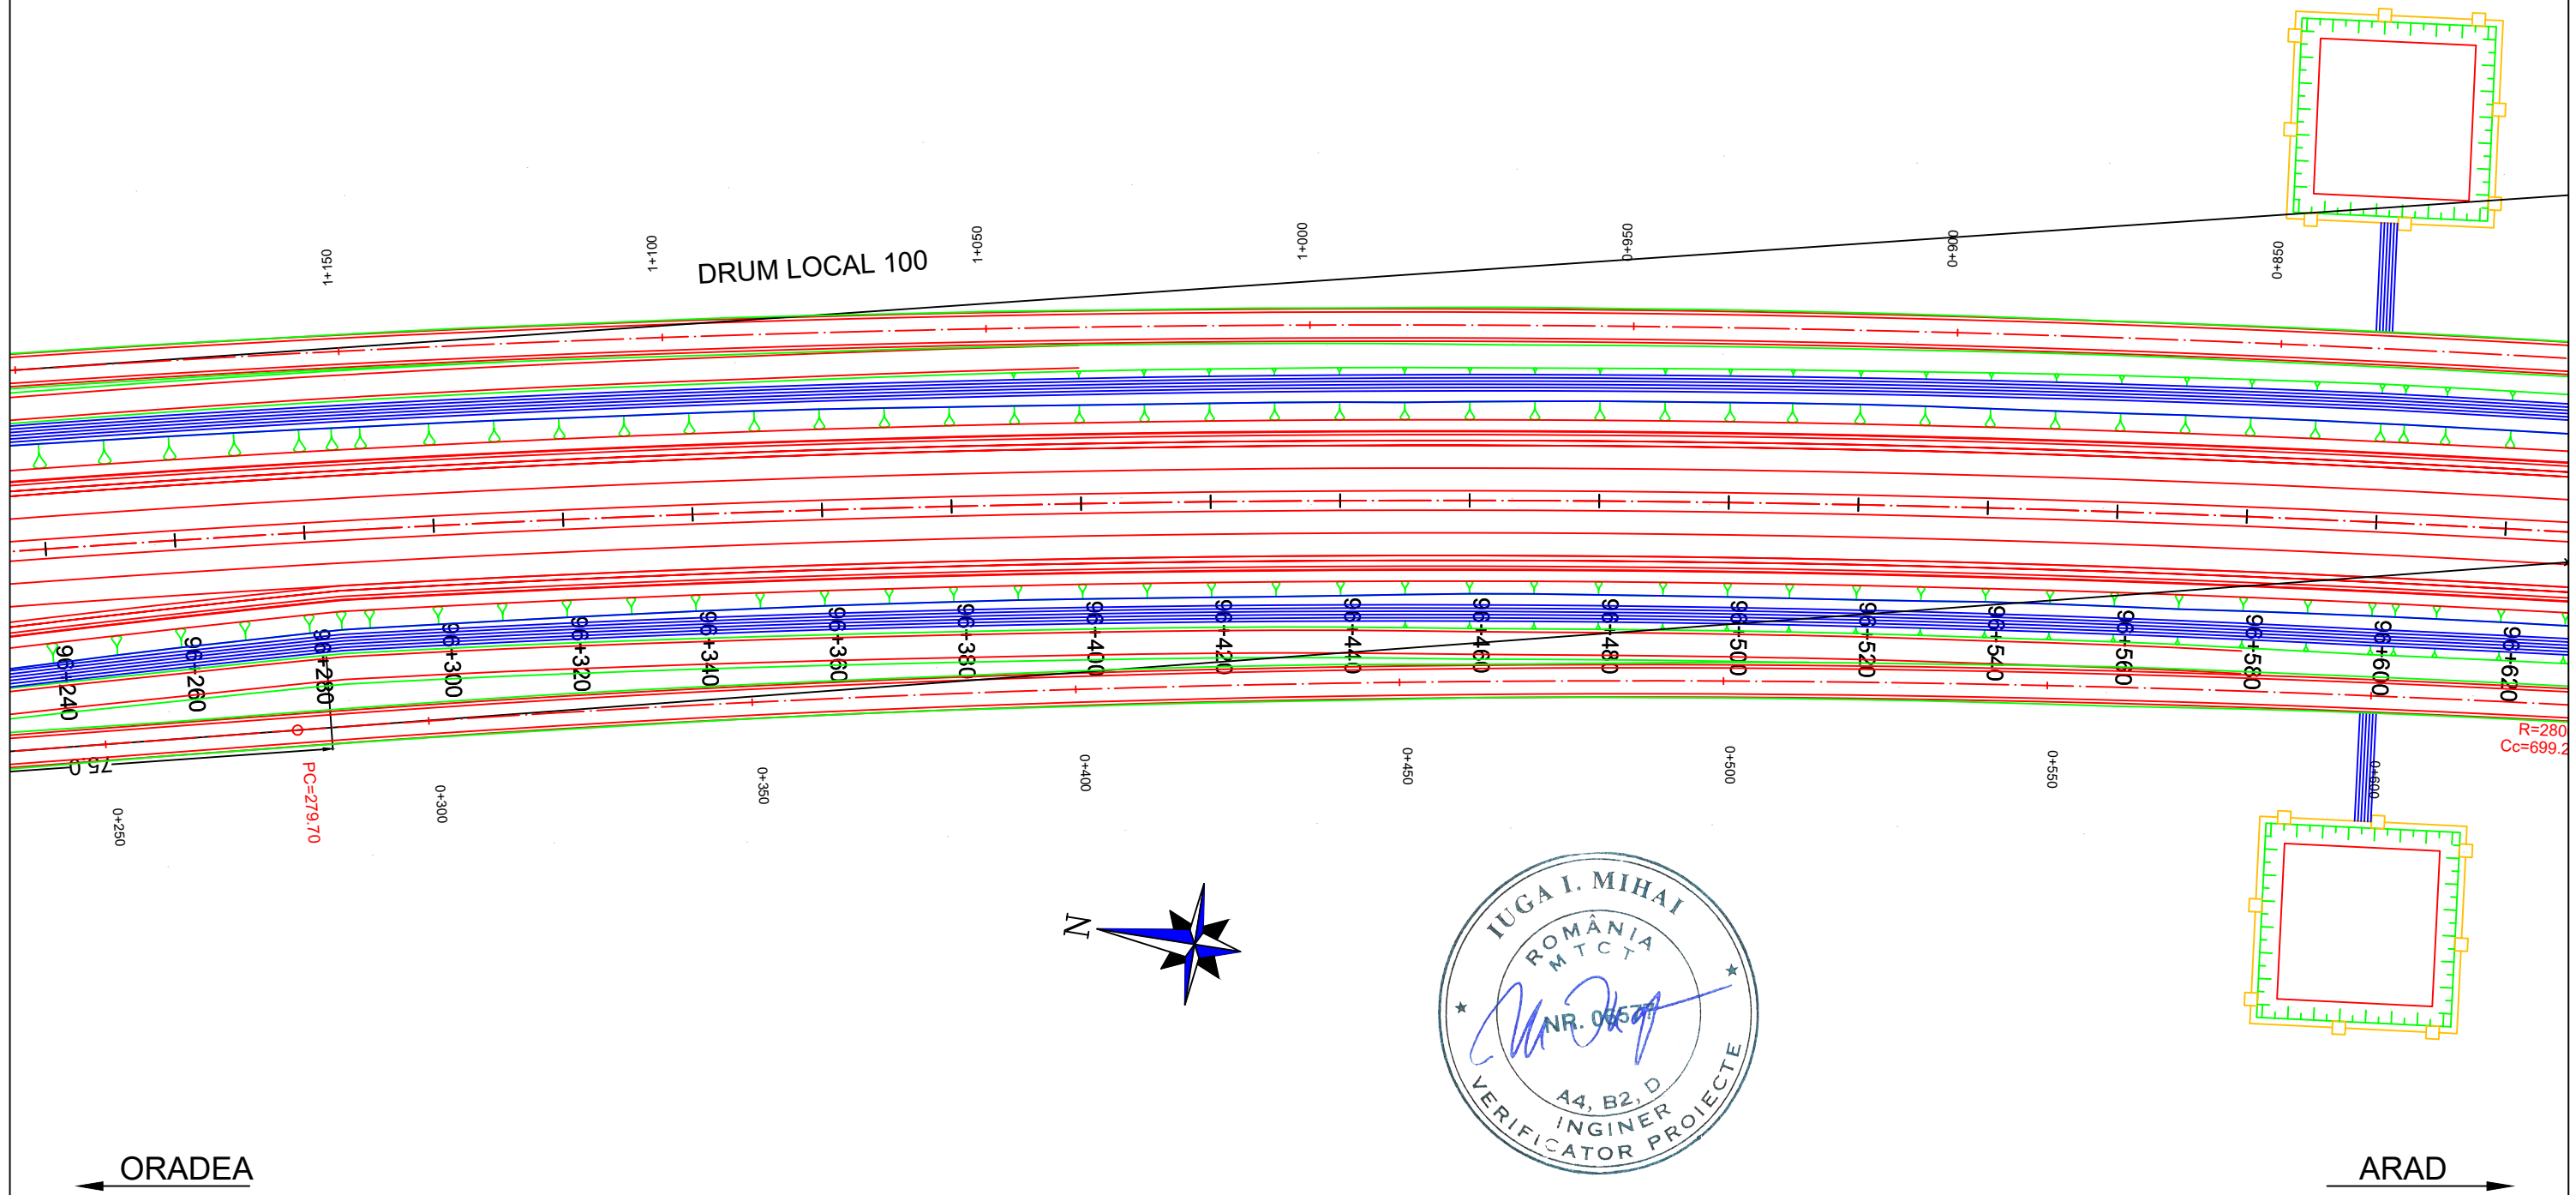

PROIECTANT / DESIGNER: S.C. CONSITRANS S.R.L. 	BENEFICIAR / BENEFICIARY: MUNICIPIUL ARAD, MUNICIPIUL ORADEA, CONSILIUL JUDETEAN ARAD, CONSILIUL JUDETEAN BIHOR CNAIR			FUNCTIA / POSITION: COORDONATOR DE PROIECT / PROJECT MANAGER	NUME / NAME: ing. S. VEACESLAV	SEMNTURA / SIGNATURE: 	Titlu plansa / Drawing title: PLAN DE SITUATIE LAYOUT PLAN	REV/ REV.: /	DATA/ DATE: /	DETALII REVIZIE / REVISION DETAILS: /	PROIECTAT / DESIGNER: /
	INVESTITIA / INVESTMENT: ACTUALIZARE/COMPLETARE/REVIZUIRE (S.F. + P.A.C. + P.O.E. + P.T.E.) "DRUM EXPRES ARAD ORADEA" ACTUALIZATION/COMPLETION (S.F. + P.A.C. + P.O.E. + P.T.E.) "EXPRESS ROAD ARAD ORADEA"			SEF PROIECT SPECIALITATE / TEAM LEADER: ing. C. TODERASCU							
   PROIECT CO-FINANATAT DIN FONDUL DE COEZIUNE, PRIN PROGRAMUL OPERATIONAL INFRASTRUCTURA MARE / PROJECT CO-FINANCED FROM THE COHESION FUND, THROUGH THE LARGE INFRASTRUCTURE OPERATIONAL PROGRAM	FAZA PROIECTARE / DESIGN STAGE: PROIECT TEHNIC DE EXECUTIE / TECHNICAL PROJECT AND DETAIL DESIGN			PROIECTAT / DESIGNER: ing. C. TODERASCU		LUCRARI DE DRUM / ROAD WORKS	Cod plansa / Drawing code: CST-0121-PT-3-DX-01-PS-072-R00				
	Contract /Contract: 14724/01.07.2021	Data / Date: 11.2023	Scara /Scale: 1:1000	VERIFICAT / INTERNAL CHECKER: ing. N. GISCA							

PLAN DE SITUATIE / LAYOUT PLAN


Scara / Scale: 1:1000







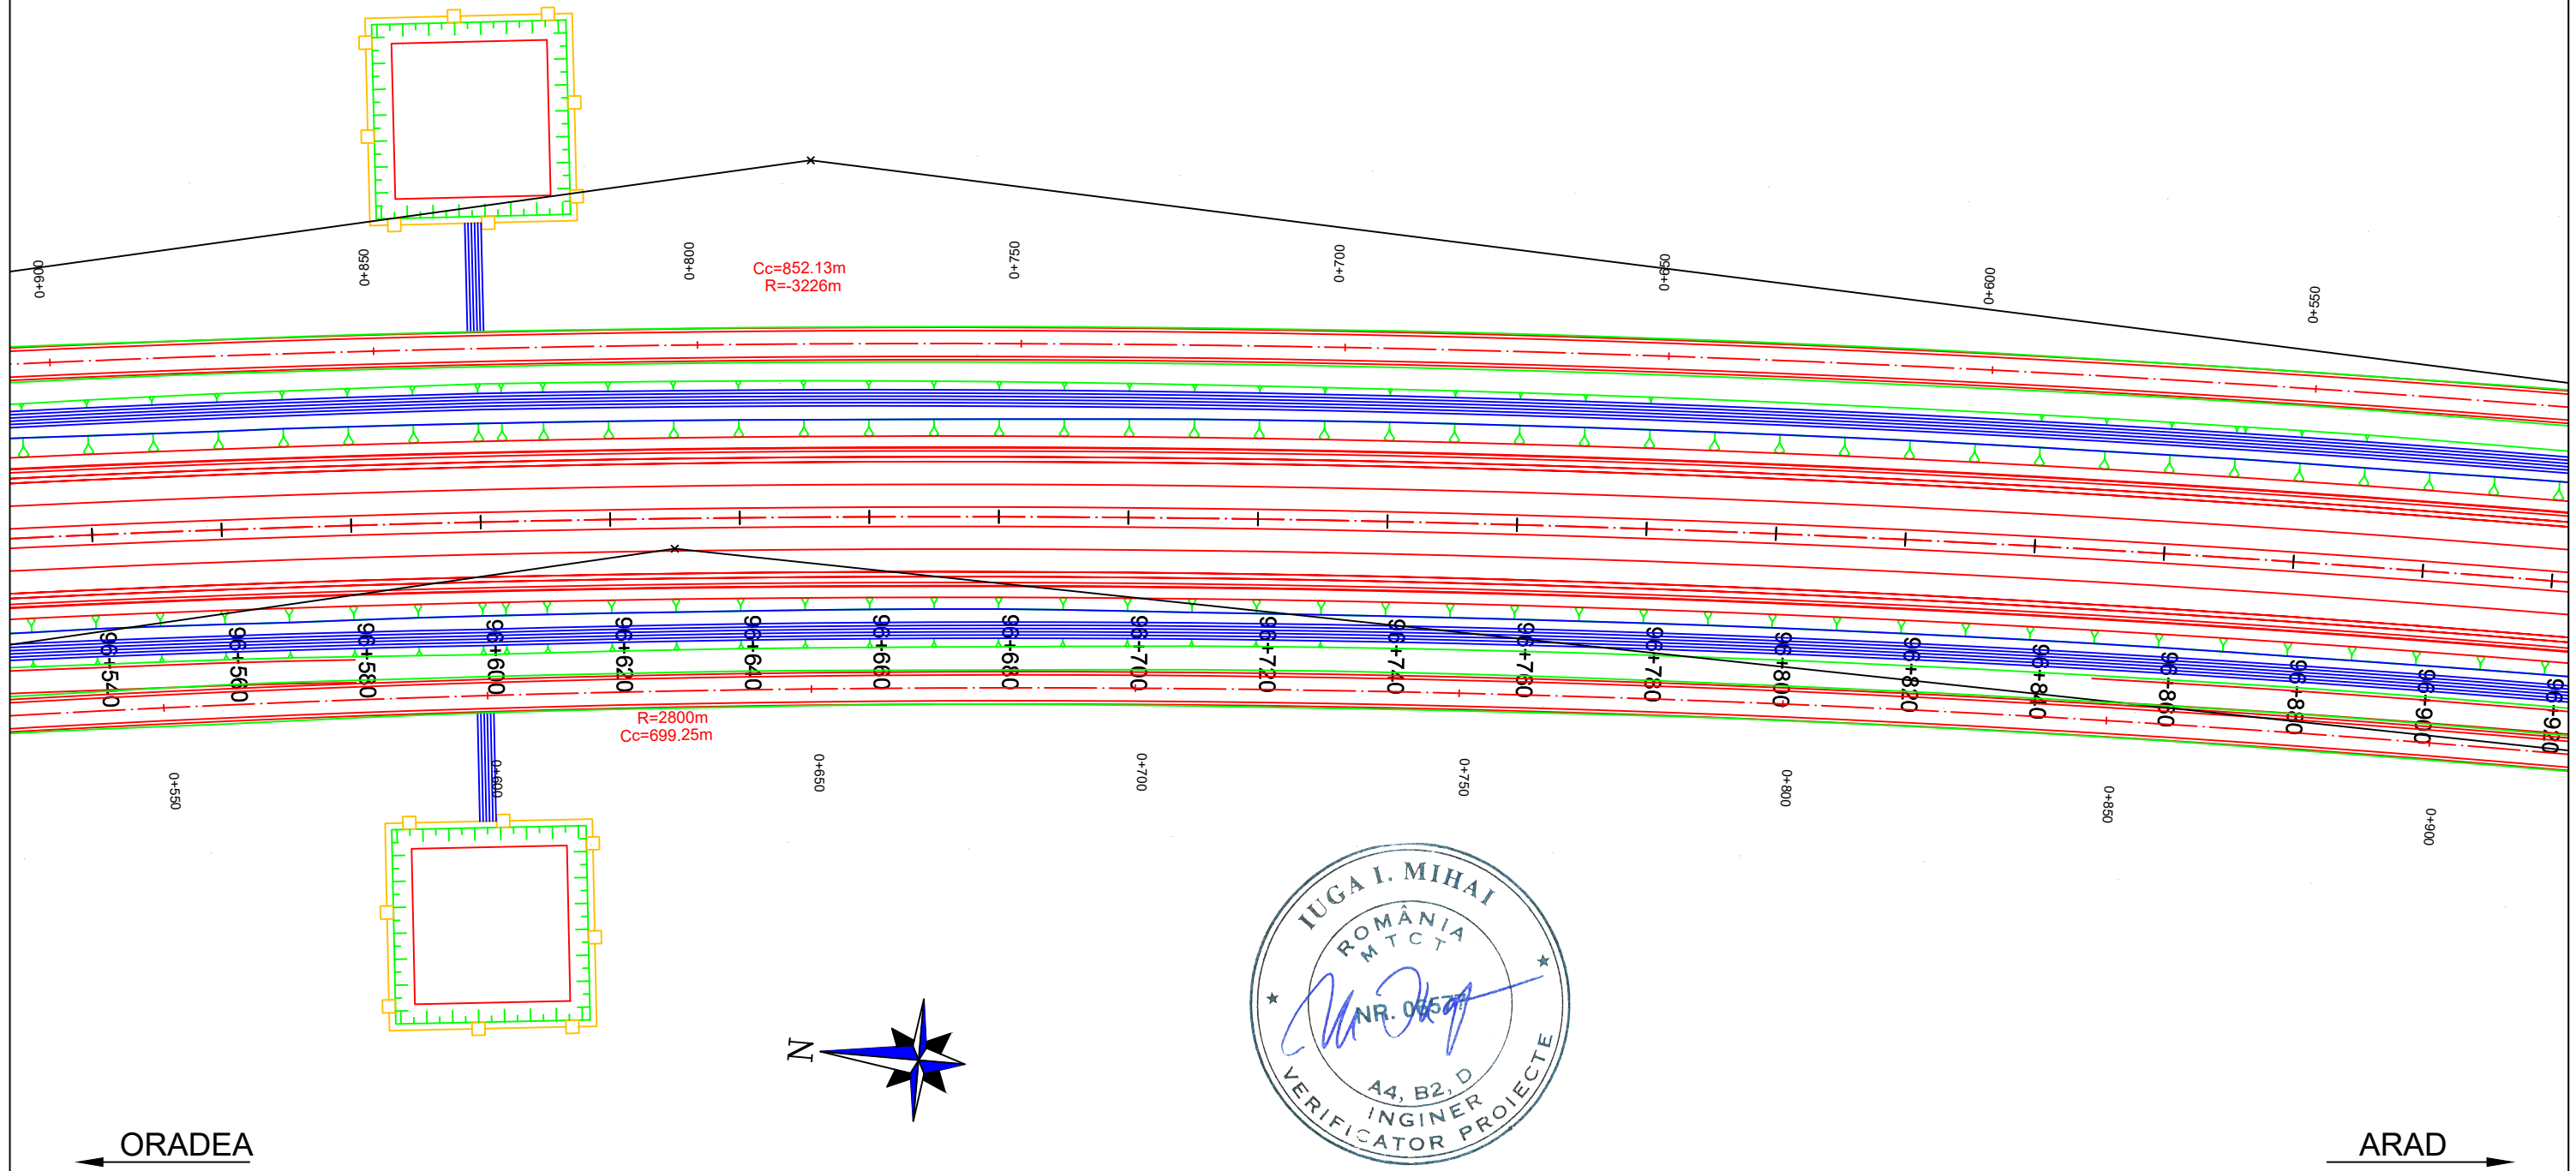

PROIECTANT / DESIGNER: S.C. CONSITRANS S.R.L. 	BENEFICIAR / BENEFICIARY: MUNICIPIUL ARAD, MUNICIPIUL ORADEA, CONSILIUL JUDETEAN ARAD, CONSILIUL JUDETEAN BIHOR CNAIR			FUNCTIA / POSITION: COORDONATOR DE PROIECT / PROJECT MANAGER	NUME / NAME: ing. S. VEACESLAV	SEMNTURA / SIGNATURE: 	Titlu plansa / Drawing title: PLAN DE SITUATIE LAYOUT PLAN	REV/ REV.:	DATA/ DATE:	DETALII REVIZIE / REVISION DETAILS:	PROIECTAT / DESIGNER:
	INVESTITIA / INVESTMENT: ACTUALIZARE/COMPLETARE/REVIZUIRE (S.F. + P.A.C. + P.O.E. + P.T.E.) "DRUM EXPRES ARAD ORADEA" ACTUALIZATION/COMPLETION (S.F. + P.A.C. + P.O.E. + P.T.E.) "EXPRESS ROAD ARAD ORADEA"			SEF PROIECT SPECIALITATE / TEAM LEADER: ing. C. TODERASCU		LUCRARI DE DRUM / ROAD WORKS		Cod plansa / Drawing code: CST-0121-PT-3-DX-01-PS-073-R00			
FAZA PROIECTARE / DESIGN STAGE: PROIECT TEHNIC DE EXECUTIE / TECHNICAL PROJECT AND DETAIL DESIGN			PROIECTAT / DESIGNER: ing. C. TODERASCU								
   PROIECT CO-FINANȚAT DIN FONDUL DE COEZIUNE, PRIN PROGRAMUL OPERAȚIONAL INFRASTRUCTURĂ MARE / PROJECT CO-FINANCED FROM THE COHESION FUND, THROUGH THE LARGE INFRASTRUCTURE OPERATIONAL PROGRAM			Contract / Contract: 14724/01.07.2021 Proiect / Project no.: 001/2021	Data / Date: 11.2023	Scara / Scale: 1:1000	VERIFICAT / INTERNAL CHECKER: ing. N. GISCA					

PLAN DE SITUATIE / LAYOUT PLAN



Scara / Scale: 1:1000








PROIECTANT / DESIGNER: S.C. CONSITRANS S.R.L. 	BENEFICIAR / BENEFICIARY: MUNICIPIUL ARAD, MUNICIPIUL ORADEA, CONSILIUL JUDETEAN ARAD, CONSILIUL JUDETEAN BIHOR CNAIR			FUNCTIA / POSITION: COORDONATOR DE PROIECT / PROJECT MANAGER	NUME / NAME: ing. S. VEACESLAV	SEMNTURA / SIGNATURE: 	Titlu plansa / Drawing title: PLAN DE SITUATIE LAYOUT PLAN	REV/ REV.:	DATA/ DATE:	DETALII REVIZIE / REVISION DETAILS:	PROIECTAT / DESIGNER:
	INVESTITIA / INVESTMENT: ACTUALIZARE/COMPLETARE/REVIZUIRE (S.F. + P.A.C. + P.O.E. + P.T.E.) "DRUM EXPRES ARAD ORADEA" ACTUALIZATION/COMPLETION (S.F. + P.A.C. + P.O.E. + P.T.E.) "EXPRESS ROAD ARAD ORADEA"			SEF PROIECT SPECIALITATE / TEAM LEADER: ing. C. TODERASCU		LUCRARI DE DRUM / ROAD WORKS					
FAZA PROIECTARE / DESIGN STAGE: PROIECT TEHNIC DE EXECUTIE / TECHNICAL PROJECT AND DETAIL DESIGN			PROIECTAT / DESIGNER: ing. C. TODERASCU		Cod plansa / Drawing code: CST-0121-PT-3-DX-01-PS-074-R00						
 PROIECT CO-FINANȚAT DIN FONDUL DE COEZIUNE, PRIN PROGRAMUL OPERAȚIONAL INFRASTRUCTURĂ MARE / PROJECT CO-FINANCED FROM THE COHESION FUND, THROUGH THE LARGE INFRASTRUCTURE OPERATIONAL PROGRAM			Contract / Contract: 14724/01.07.2021 Project / Project no.: 001/2021	Data / Date: 11.2023	Scara / Scale: 1:1000	VERIFICAT / INTERNAL CHECKER: ing. N. GISCA					

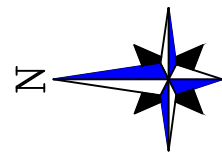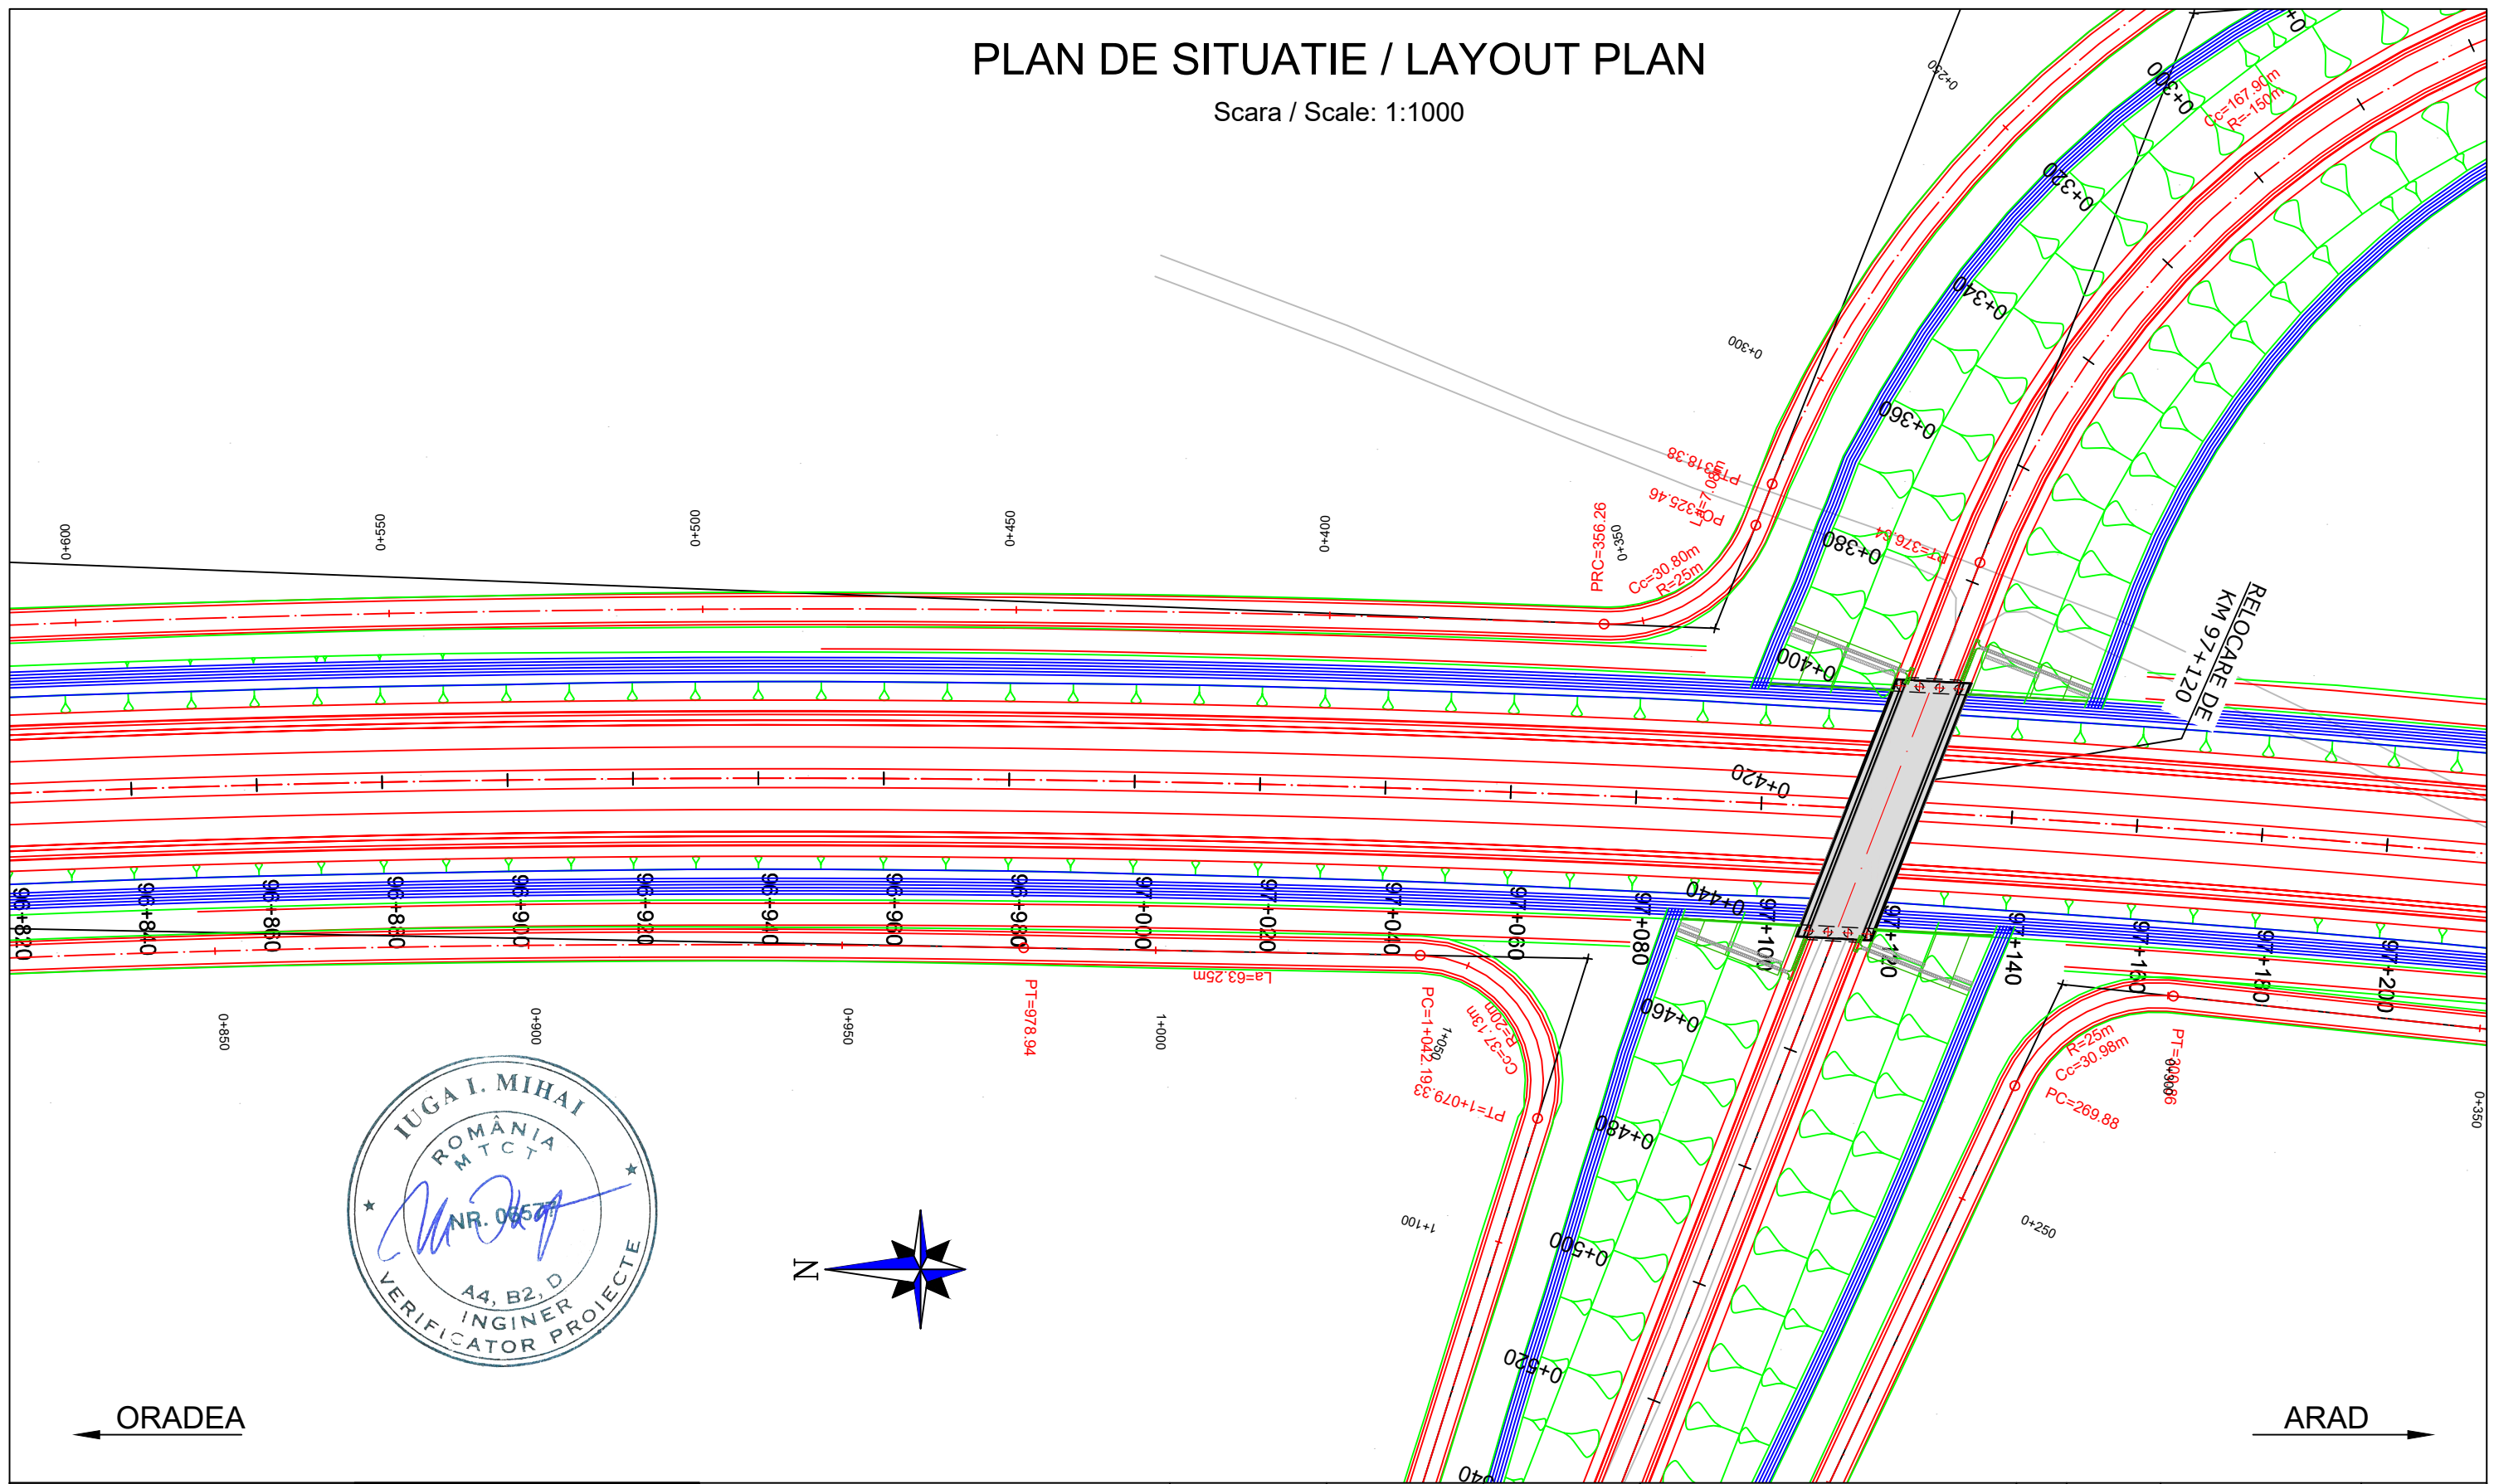PLAN DE SITUATIE / LAYOUT PLAN

Scara / Scale: 1:1000










PROIECTANT / DESIGNER: S.C. CONSITRANS S.R.L. 	BENEFICIAR / BENEFICIARY: MUNICIPIUL ARAD, MUNICIPIUL ORADEA, CONSILIUL JUDETEAN ARAD, CONSILIUL JUDETEAN BIHOR CNAIR			FUNCTIA / POSITION:	NUME / NAME:	SEMNATURA / SIGNATURE:	Titlu plansa / Drawing title:	REV/ REV.	DATA/ DATE:	DETALII REVIZIE / REVISION DETAILS:	PROIECTAT / DESIGNER:
	INVESTITIA / INVESTMENT: ACTUALIZARE/COMPLETARE/REVIZUIRE (S.F. + P.A.C. + P.O.E. + P.T.E.) "DRUM EXPRES ARAD ORADEA" ACTUALIZATION/COMPLETION (S.F. + P.A.C. + P.O.E. + P.T.E.) "EXPRESS ROAD ARAD ORADEA"			COORDONATOR DE PROIECT / PROJECT MANAGER: ing. S. VEACESLAV 	SEF PROIECT SPECIALITATE / TEAM LEADER: ing. C. TODERASCU 	PROIECTAT / DESIGNER: ing. C. TODERASCU 	VERIFICAT / INTERNAL CHECKER: ing. N. GISCA 	PLAN DE SITUATIE LAYOUT PLAN			
FAZA PROIECTARE / DESIGN STAGE: PROIECT TEHNIC DE EXECUTIE / TECHNICAL PROJECT AND DETAIL DESIGN			Contract / Contract: 14724/01.07.2021	Data / Date: 11.2023	Scara / Scale: 1:1000	Cod plansa / Drawing code: CST-0121-PT-3-DX-01-PS-075-R00					

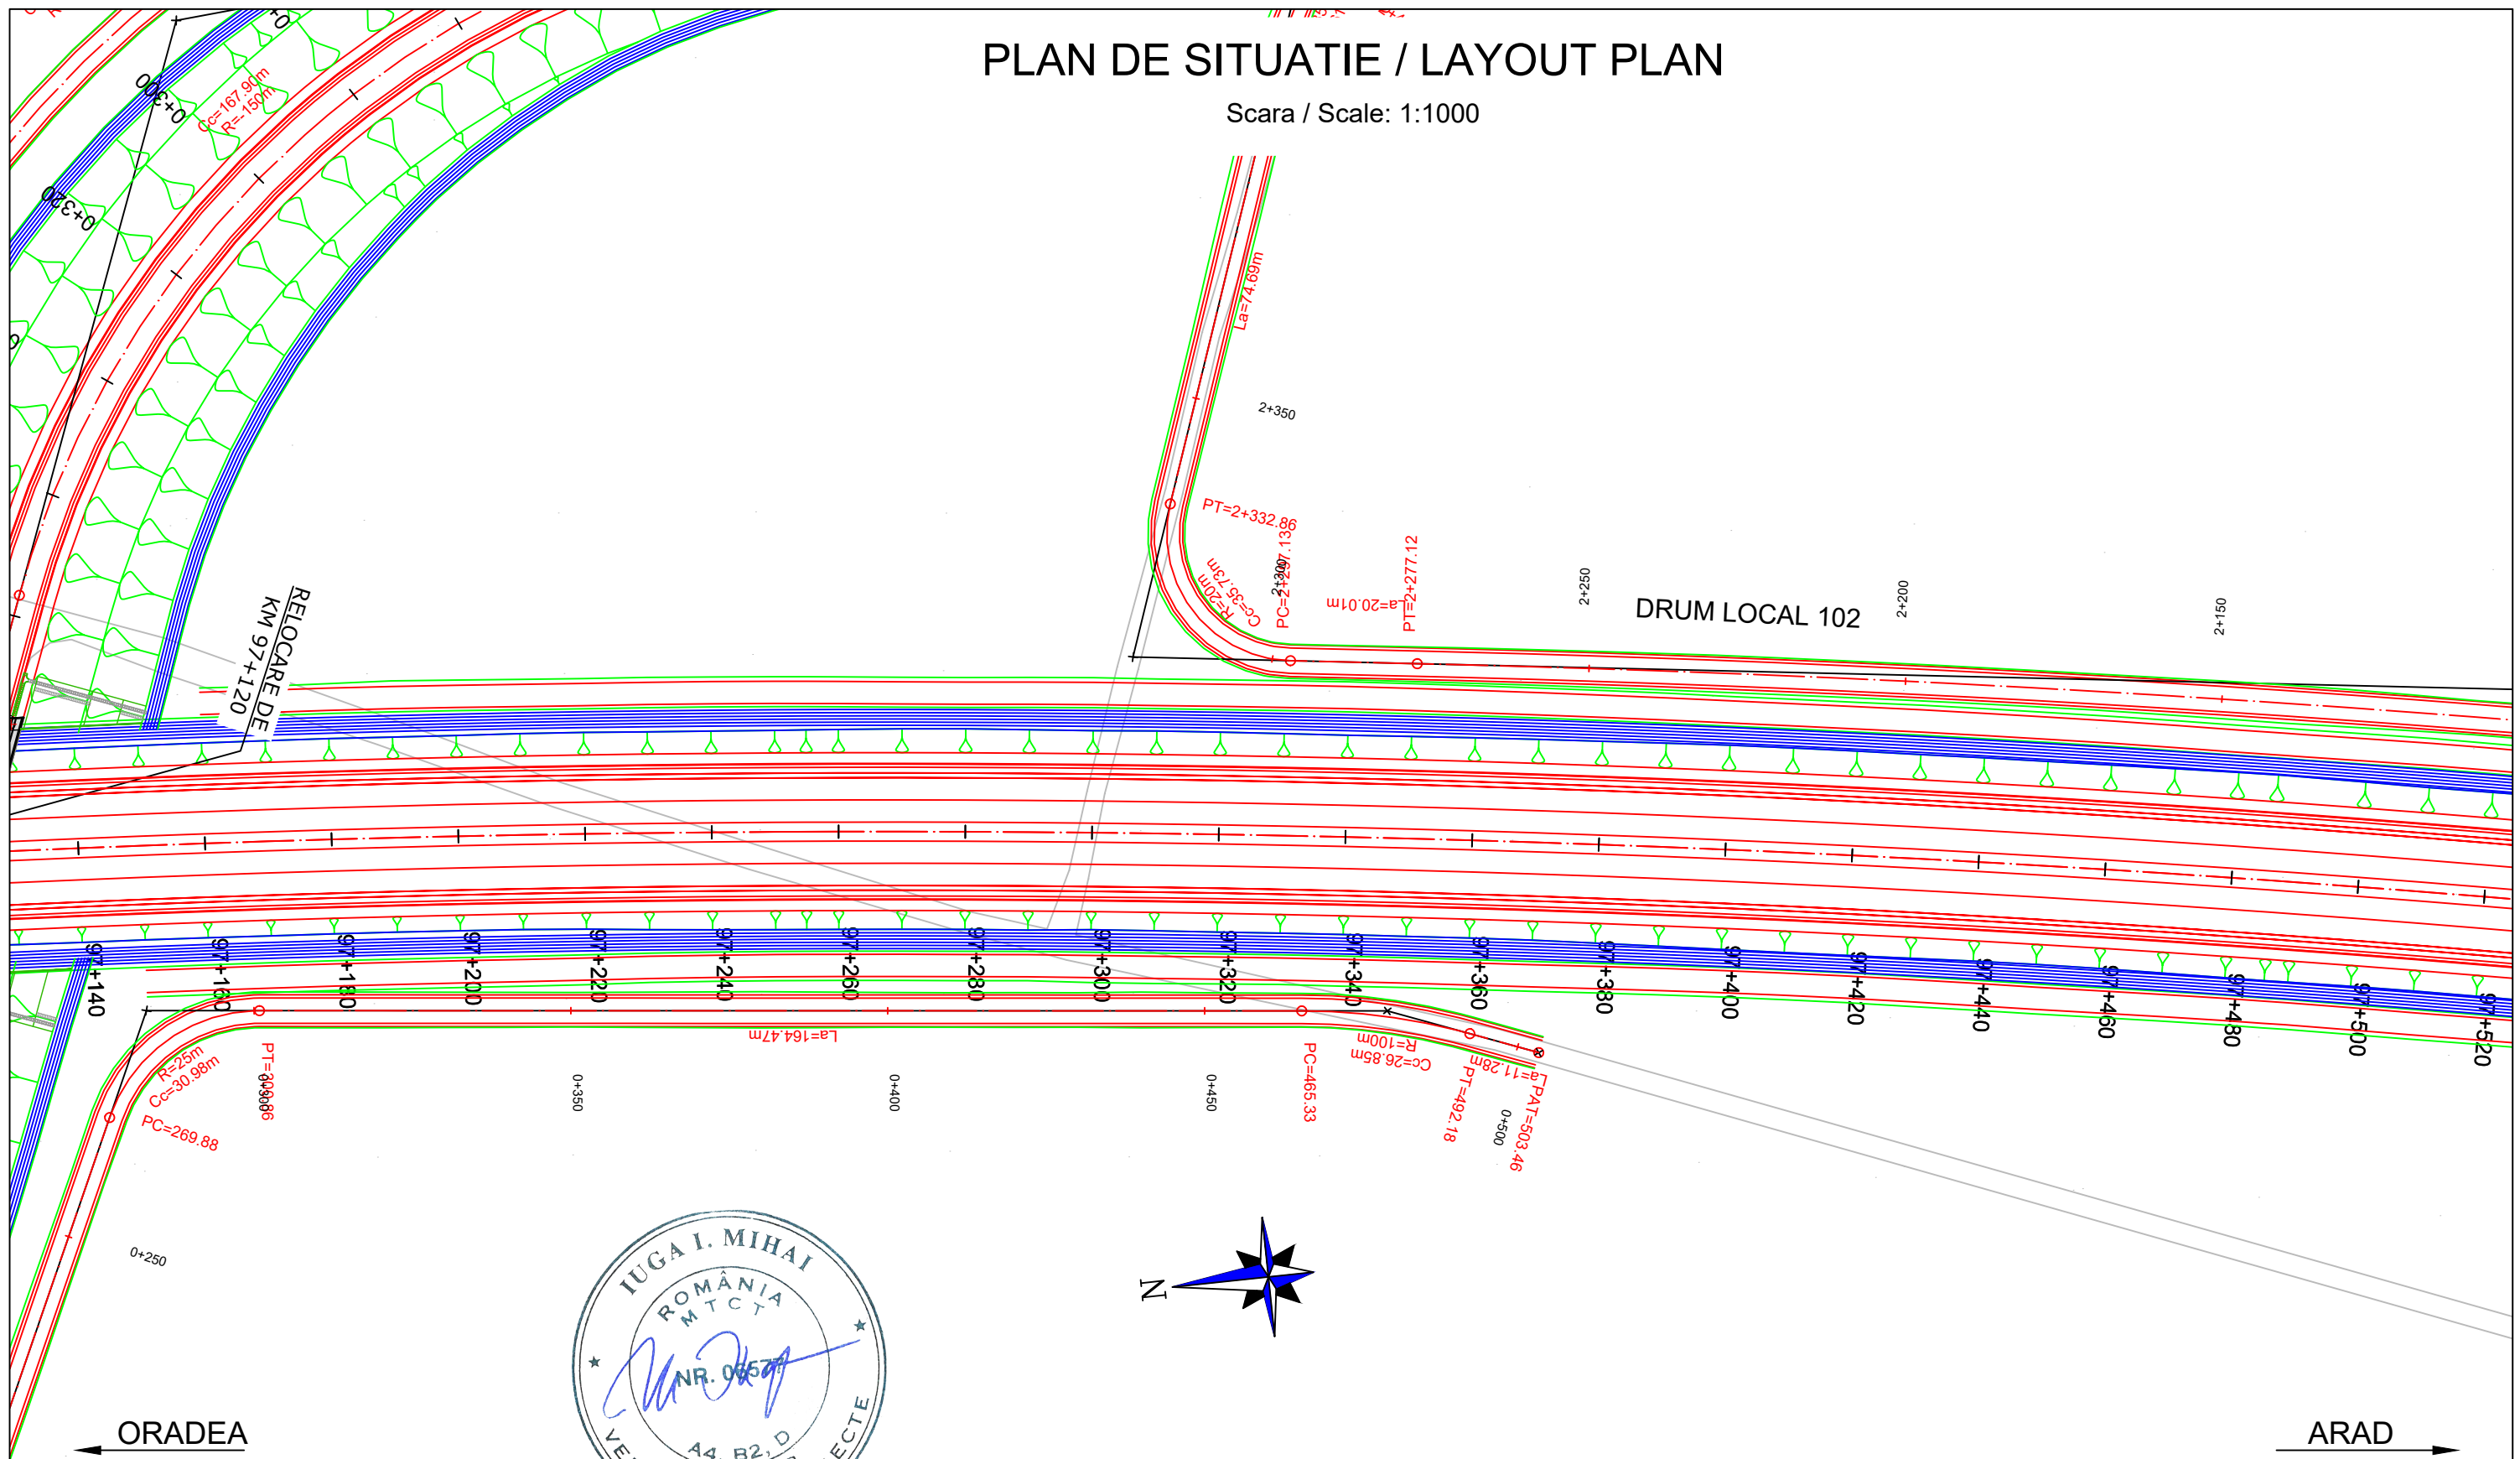

PLAN DE SITUATIE / LAYOUT PLAN


Scara / Scale: 1:1000



PROIECTANT / DESIGNER: S.C. CONSITRANS S.R.L. 	BENEFICIAR / BENEFICIARY: MUNICIPIUL ARAD, MUNICIPIUL ORADEA, CONSILIUL JUDETEAN ARAD, CONSILIUL JUDETEAN BIHOR CNAIR			FUNCTIA / POSITION: COORDONATOR DE PROIECT / PROJECT MANAGER	NUME / NAME: ing. S. VEACESLAV	SEMNATURA / SIGNATURE: 	Titlu plansa / Drawing title: PLAN DE SITUATIE LAYOUT PLAN	REV./REV.:	DATA/DATE:	DETALII REVIZIE / REVISION DETAILS:	PROIECTAT / DESIGNER:
	INVESTITIA / INVESTMENT: ACTUALIZARE/COMPLETARE/REVIZUIRE (S.F. + P.A.C. + P.O.E. + P.T.E.) "DRUM EXPRES ARAD ORADEA" ACTUALIZATION/COMPLETION (S.F. + P.A.C. + P.O.E. + P.T.E.) "EXPRESS ROAD ARAD ORADEA"			SEF PROIECT SPECIALITATE / TEAM LEADER: ing. C. TODERASCU		LUCRARI DE DRUM / ROAD WORKS					
FAZA PROIECTARE / DESIGN STAGE: PROIECT TEHNIC DE EXECUTIE / TECHNICAL PROJECT AND DETAIL DESIGN			PROIECTAT / DESIGNER: ing. C. TODERASCU		Cod plansa / Drawing code: CST-0121-PT-3-DX-01-PS-076-R00						
			Contract / Contract: 14724/01.07.2021	Data / Date: 11.2023	Scara / Scale: 1:1000	VERIFICAT / INTERNAL CHECKER: ing. N. GISCA					





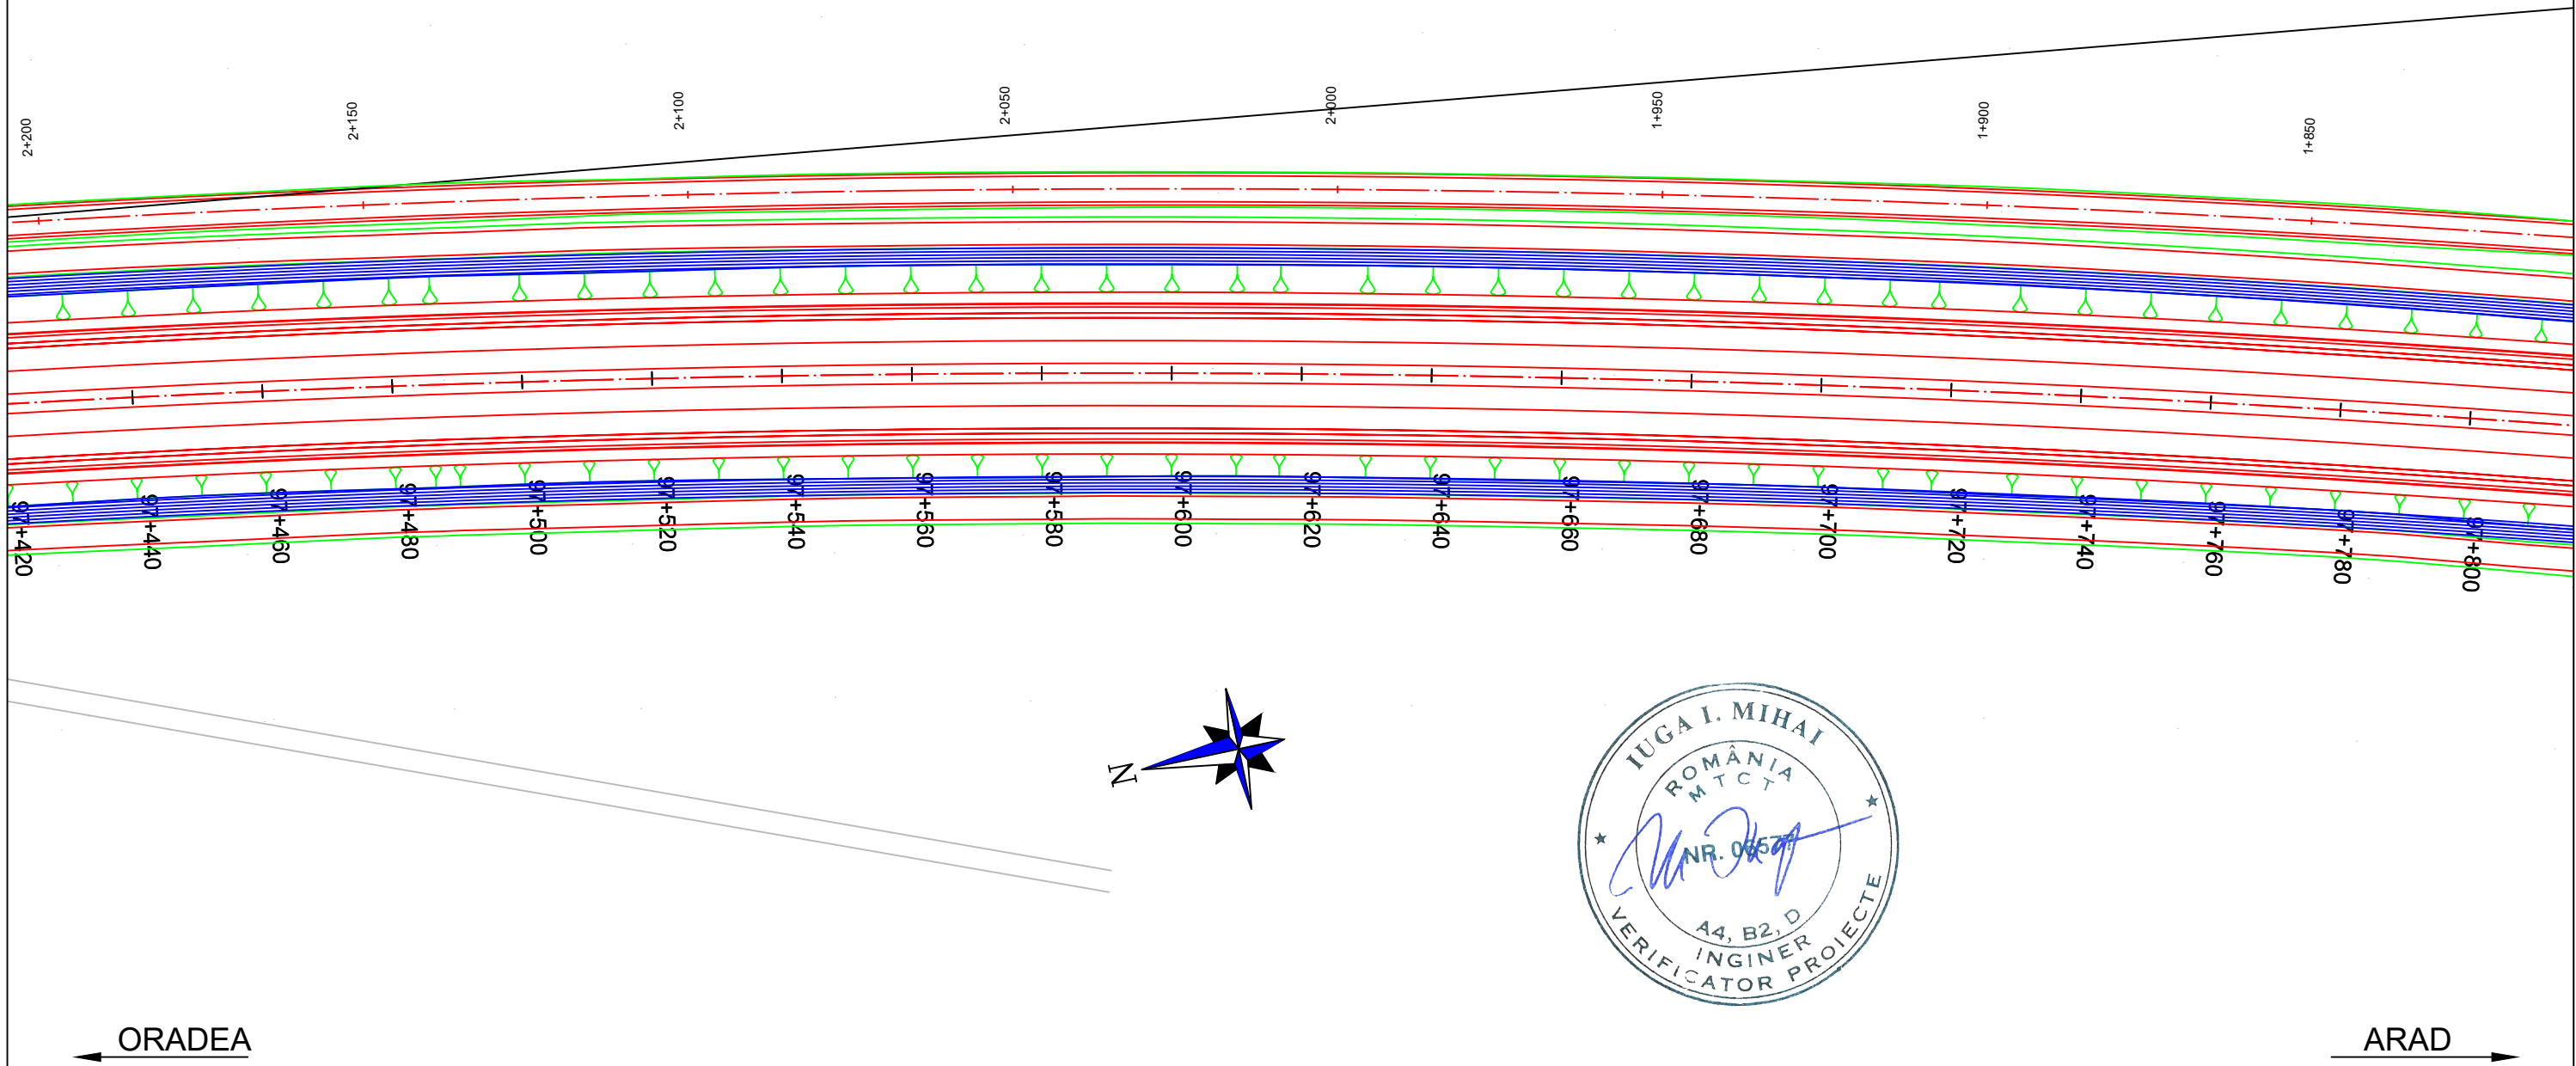



PLAN DE SITUATIE / LAYOUT PLAN

Scara / Scale: 1:1000





ORADEA ←

→ ARAD

PROIECTANT / DESIGNER: S.C. CONSITRANS S.R.L. 	BENEFICIAR / BENEFICIARY: MUNICIPIUL ARAD, MUNICIPIUL ORADEA, CONSILIUL JUDETEAN ARAD, CONSILIUL JUDETEAN BIHOR CNAIR			FUNCTIA / POSITION: COORDONATOR DE PROIECT / PROJECT MANAGER	NUME / NAME: ing. S. VEACESLAV	SEMNATURA / SIGNATURE: 	Titlu plansa / Drawing title: PLAN DE SITUATIE LAYOUT PLAN	REV. / REV.:	DATA / DATE:	DETALII REVIZIE / REVISION DETAILS:	PROIECTAT / DESIGNER:
	INVESTITIA / INVESTMENT: ACTUALIZARE/COMPLETARE/REVIZUIRE (S.F. + P.A.C. + P.O.E + P.T.E.) "DRUM EXPRES ARAD ORADEA" ACTUALIZATION/COMPLETION (S.F. + P.A.C. + P.O.E + P.T.E.) "EXPRESS ROAD ARAD ORADEA"			SEF PROIECT SPECIALITATE / TEAM LEADER: ing. C. TODERASCU		LUCRARI DE DRUM / ROAD WORKS					
FAZA PROIECTARE / DESIGN STAGE: PROIECT TEHNIC DE EXECUTIE / TECHNICAL PROJECT AND DETAIL DESIGN			PROIECTAT / DESIGNER: ing. C. TODERASCU		Cod plansa / Drawing code: CST-0121-PT-3-DX-01-PS-077-R00						
   UNIUNEA EUROPEANA GOVERNUL ROMANIEI INSTRUMENTE STRUCTURALE 2014-2020 PROIECT CO-FINANATAT DIN FONDUL DE COEZIUNE, PRIN PROGRAMUL OPERATIONAL INFRASTRUCTURA MARE / PROJECT CO-FINANCED FROM THE COHESION FUND, THROUGH THE LARGE INFRASTRUCTURE OPERATIONAL PROGRAM			Contract / Contract: 14724/01.07.2021 Proiect / Project no.: 001/2021	Data / Date: 11.2023	Scara / Scale: 1:1000	VERIFICAT / INTERNAL CHECKER: ing. N. GISCA					



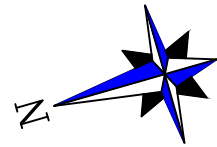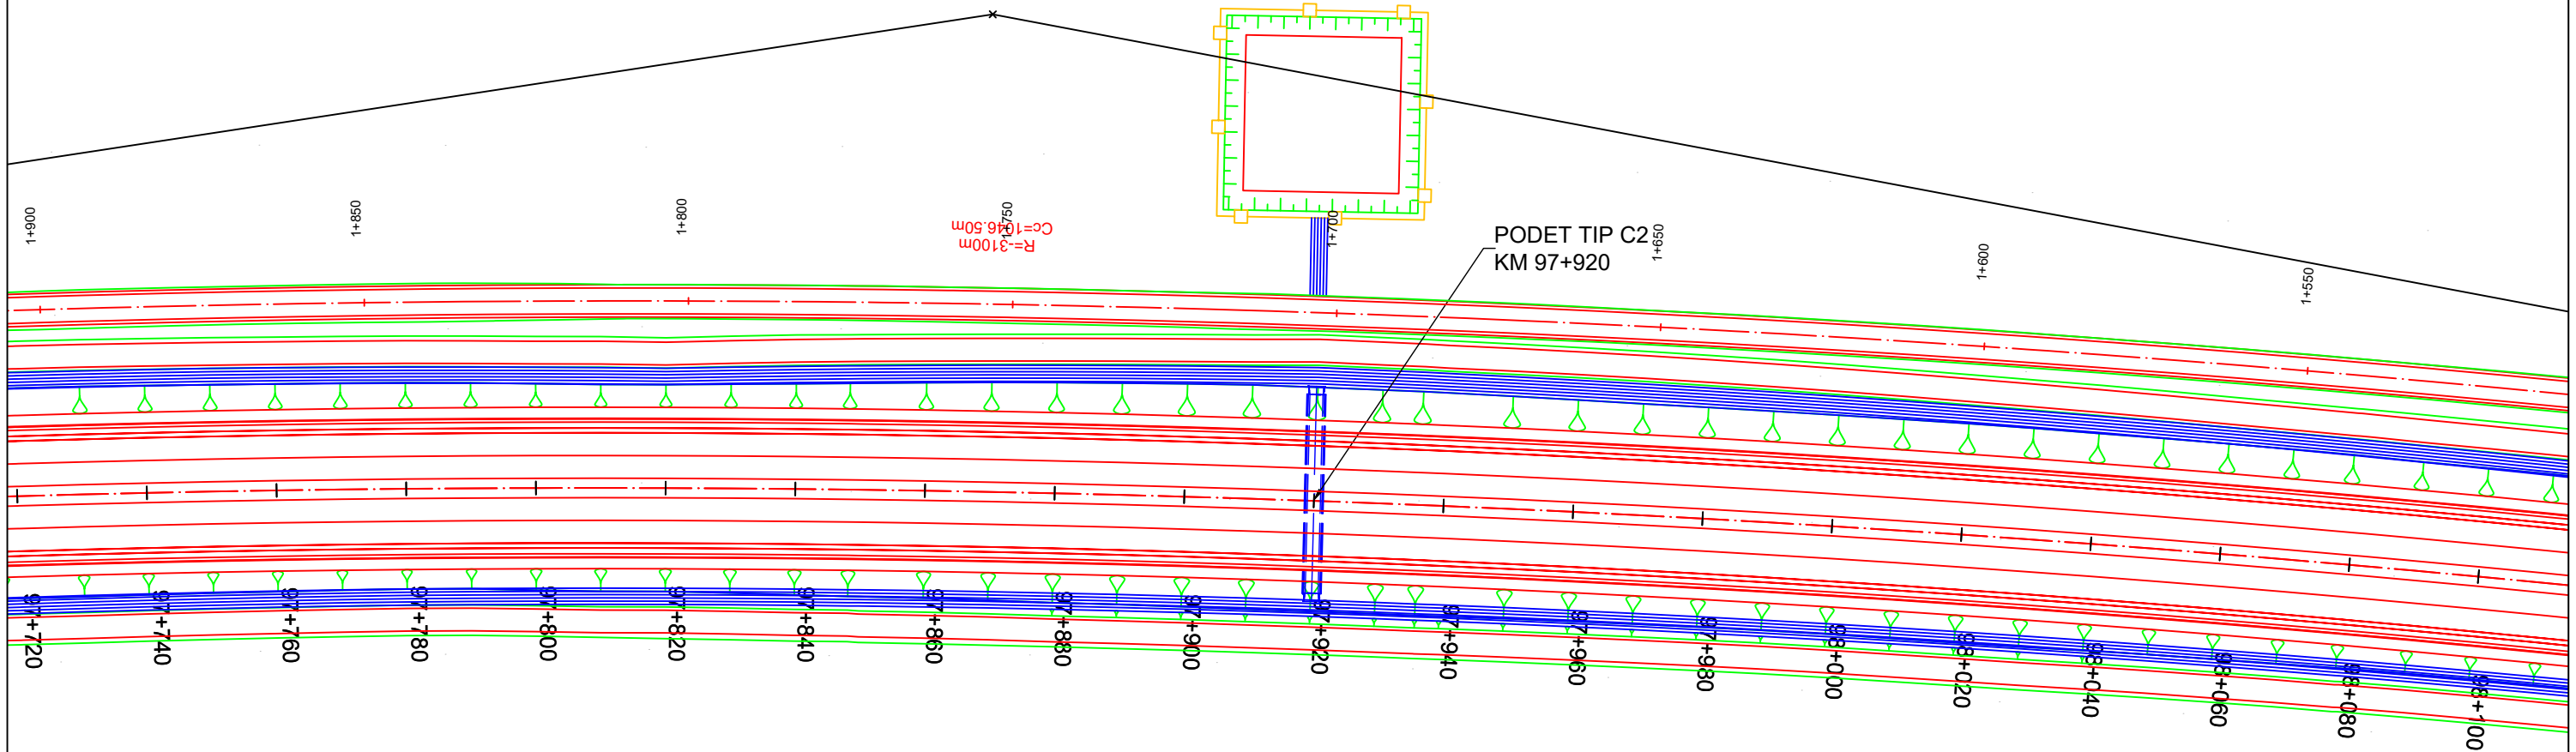


PLAN DE SITUATIE / LAYOUT PLAN


Scara / Scale: 1:1000



← ORADEA

→ ARAD


PROIECTANT / DESIGNER: S.C. CONSITRANS S.R.L. 	BENEFICIAR / BENEFICIARY: MUNICIPIUL ARAD, MUNICIPIUL ORADEA, CONSILIUL JUDETEAN ARAD, CONSILIUL JUDETEAN BIHOR CNAIR			FUNCTIA / POSITION: COORDONATOR DE PROIECT / PROJECT MANAGER	NUME / NAME: ing. S. VEACESLAV	SEMNATURA / SIGNATURE: 	Titlu plansa / Drawing title: PLAN DE SITUATIE LAYOUT PLAN	REV/REV.	DATA/DATE:	DETALII REVIZIE / REVISION DETAILS:	PROIECTAT / DESIGNER:
	INVESTITIA / INVESTMENT: ACTUALIZARE/COMPLETARE/REVIZUIRE (S.F. + P.A.C. + P.O.E + P.T.E.) "DRUM EXPRES ARAD ORADEA" ACTUALIZATION/COMPLETION (S.F. + P.A.C. + P.O.E + P.T.E.) "EXPRESS ROAD ARAD ORADEA"			SEF PROIECT SPECIALITATE / TEAM LEADER: ing. C. TODERASCU	SEMNATURA / SIGNATURE: 	PROIECTAT / DESIGNER: ing. C. TODERASCU		SEMNATURA / SIGNATURE: 	REV/REV.	DATA/DATE:	DETALII REVIZIE / REVISION DETAILS:
FAZA PROIECTARE / DESIGN STAGE: PROIECT TEHNIC DE EXECUTIE / TECHNICAL PROJECT AND DETAIL DESIGN			PROIECTAT / DESIGNER: ing. C. TODERASCU	SEMNATURA / SIGNATURE: 	PROIECTAT / DESIGNER: ing. C. TODERASCU	SEMNATURA / SIGNATURE: 	REV/REV.	DATA/DATE:	DETALII REVIZIE / REVISION DETAILS:	PROIECTAT / DESIGNER:	
Contract / Contract: 14724/01.07.2021 Project / Project no.: 001/2021			Data / Date: 11.2023	Scara / Scale: 1:1000	VERIFICAT / INTERNAL CHECKER: ing. N. GISCA	SEMNATURA / SIGNATURE: 	Cod plansa / Drawing code: CST-0121-PT-3-DX-01-PS-078-R00	REV/REV.	DATA/DATE:	DETALII REVIZIE / REVISION DETAILS:	PROIECTAT / DESIGNER:

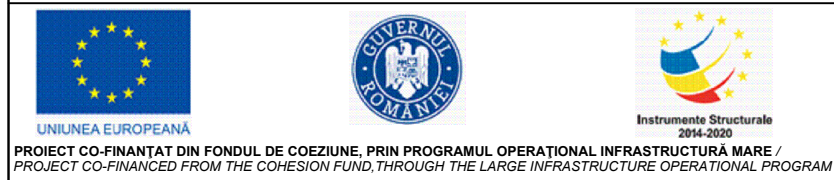







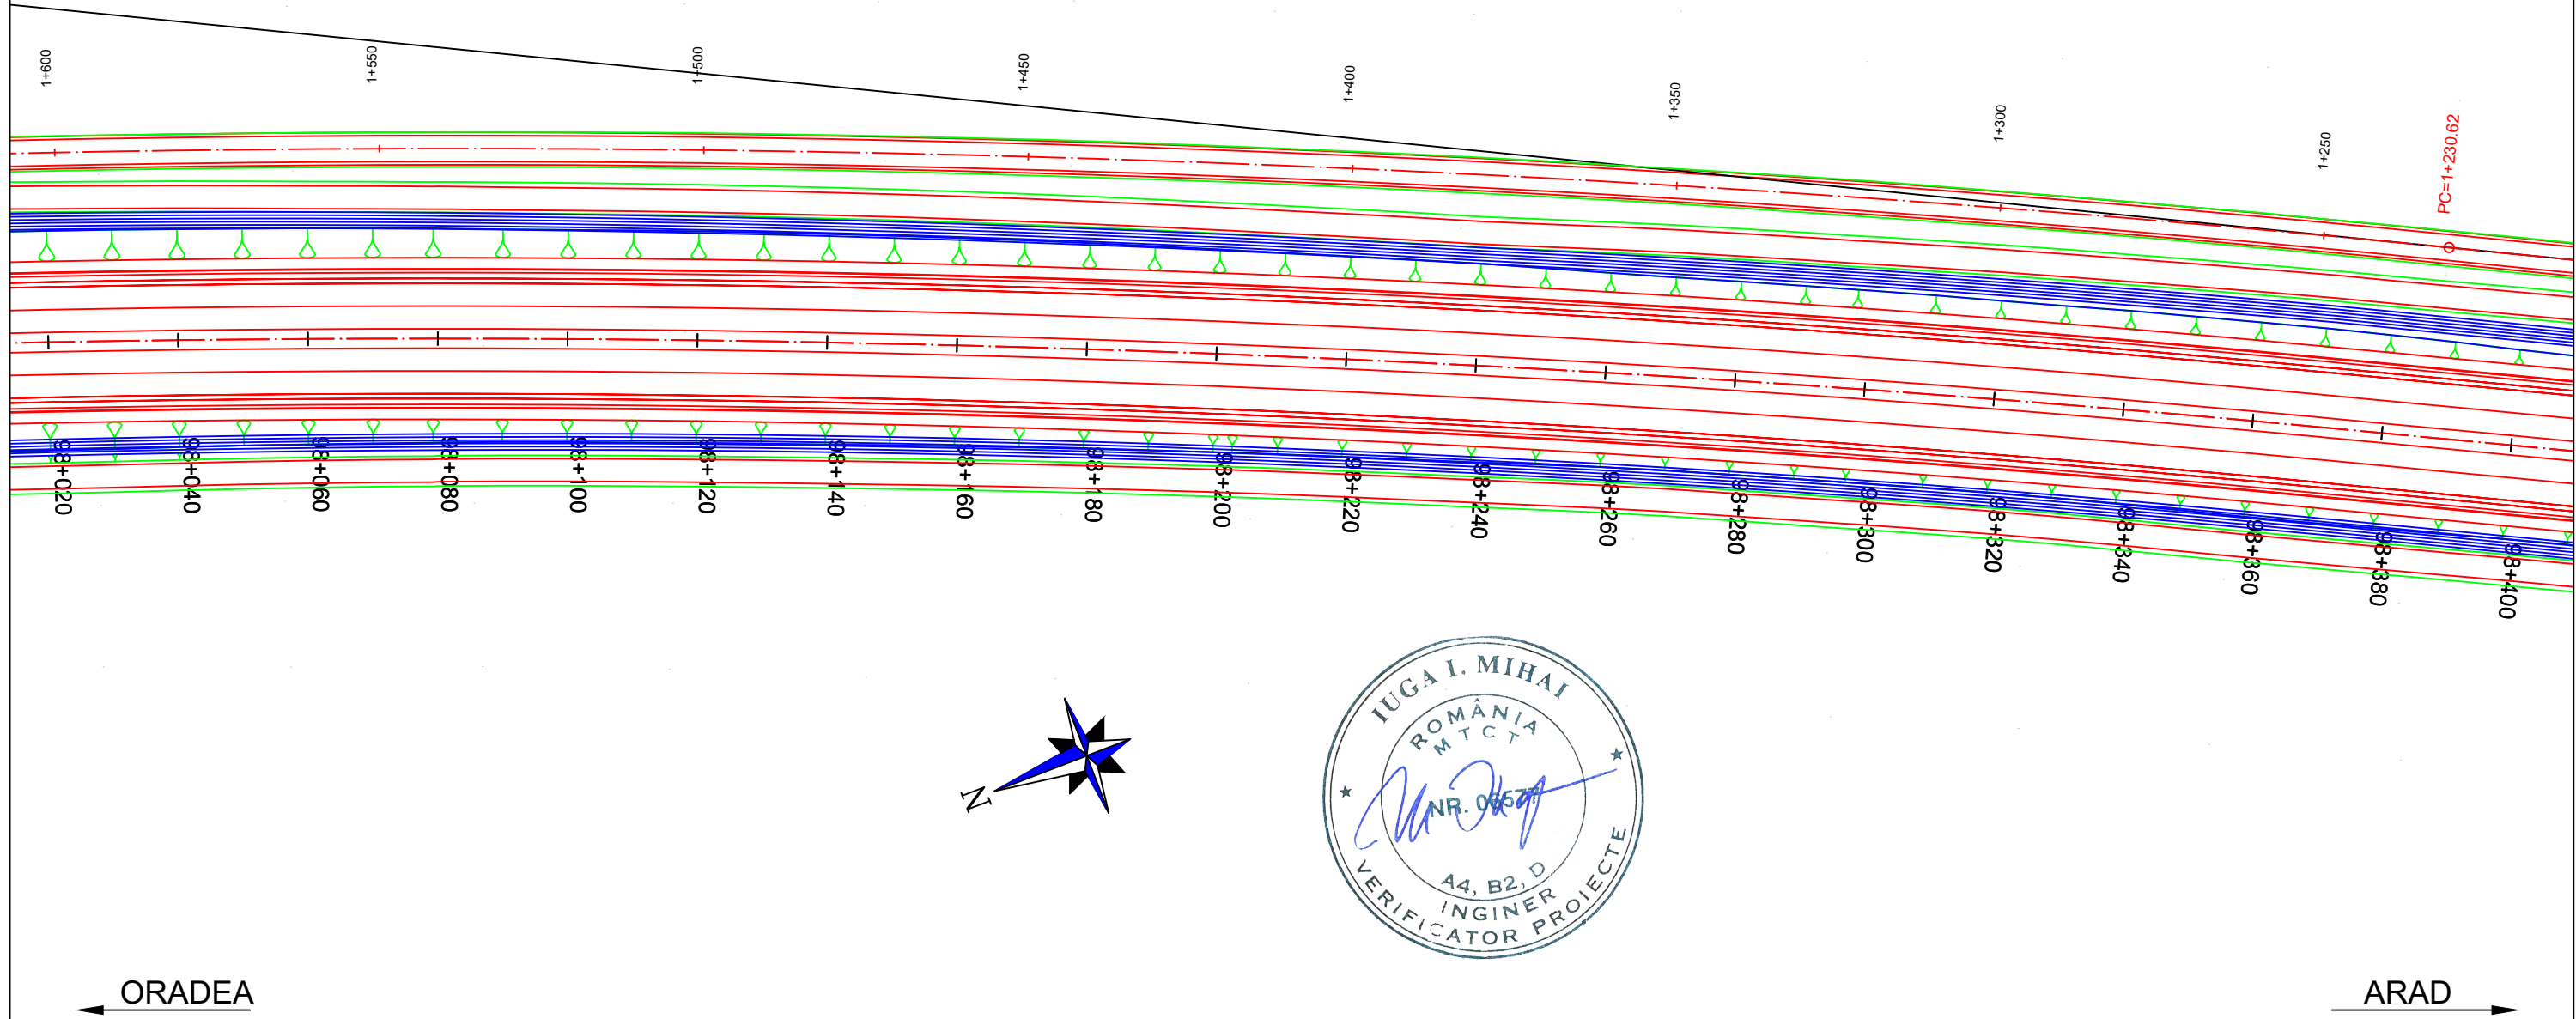

UNIUNEA EUROPEANA
 ROMANIA
 Instrumente Structurale 2014-2020
 PROIECT CO-FINANATAT DIN FONDUL DE COEZIUNE, PRIN PROGRAMUL OPERATIONAL INFRASTRUCTURA MARE / PROJECT CO-FINANCED FROM THE COHESION FUND, THROUGH THE LARGE INFRASTRUCTURE OPERATIONAL PROGRAM

PLAN DE SITUATIE / LAYOUT PLAN


Scara / Scale: 1:1000









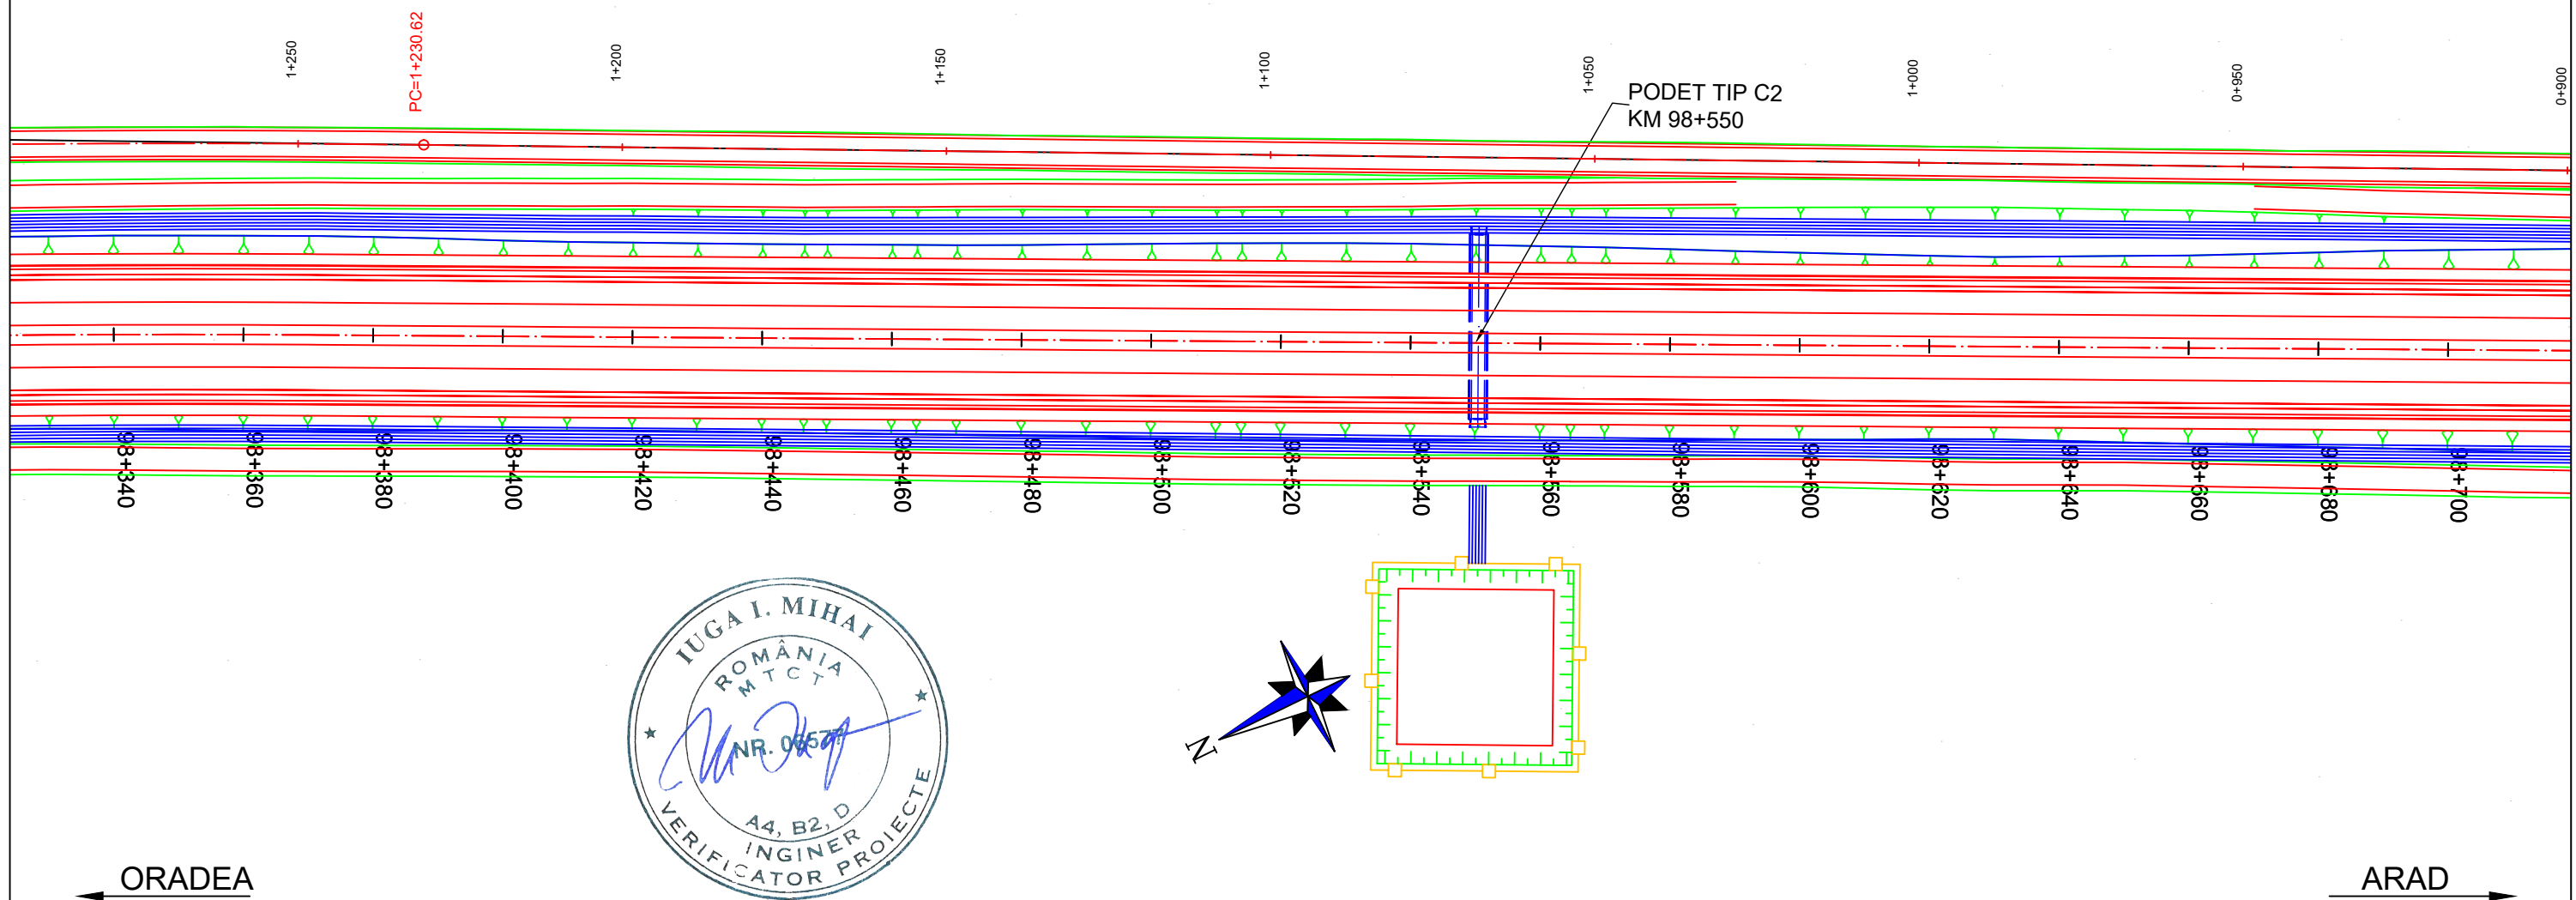

PROIECTANT / DESIGNER: S.C. CONSITRANS S.R.L. 	BENEFICIAR / BENEFICIARY: MUNICIPIUL ARAD, MUNICIPIUL ORADEA, CONSILIUL JUDETEAN ARAD, CONSILIUL JUDETEAN BIHOR CNAIR		FUNCTIA / POSITION: COORDONATOR DE PROIECT / PROJECT MANAGER	NUME / NAME: ing. S. VEACESLAV	SEMNATURA / SIGNATURE: 	Titlu plansa / Drawing title: PLAN DE SITUATIE LAYOUT PLAN	REV/ REV.: DATA/ DATE:	DETALII REVIZIE / REVISION DETAILS:	PROIECTAT / DESIGNER:
	INVESTITIA / INVESTMENT: ACTUALIZARE/COMPLETARE/REVIZUIRE (S.F. + P.A.C. + P.O.E + P.T.E.) "DRUM EXPRES ARAD ORADEA" ACTUALIZATION/COMPLETION (S.F. + P.A.C. + P.O.E + P.T.E.) "EXPRESS ROAD ARAD ORADEA"		SEF PROIECT SPECIALITATE / TEAM LEADER: ing. C. TODERASCU						
   UNIUNEA EUROPEANA GOVERNUL ROMANIEI INSTRUMENTE STRUCTURALE 2014-2020 PROIECT CO-FINANATAT DIN FONDUL DE COEZIUNE, PRIN PROGRAMUL OPERATIONAL INFRASTRUCTURA MARE / PROJECT CO-FINANANCED FROM THE COHESION FUND, THROUGH THE LARGE INFRASTRUCTURE OPERATIONAL PROGRAM	FAZA PROIECTARE / DESIGN STAGE: PROIECT TEHNIC DE EXECUTIE / TECHNICAL PROJECT AND DETAIL DESIGN		PROIECTAT / DESIGNER: ing. C. TODERASCU		LUCRARI DE DRUM / ROAD WORKS	Cod plansa / Drawing code: CST-0121-PT-3-DX-01-PS-079-R00			
	Contract / Contract: 14724/01.07.2021 Project / Project no.: 001/2021	Data / Date: 11.2023	Scara / Scale: 1:1000	VERIFICAT / INTERNAL CHECKER: ing. N. GISCA					

PLAN DE SITUATIE / LAYOUT PLAN


Scara / Scale: 1:1000









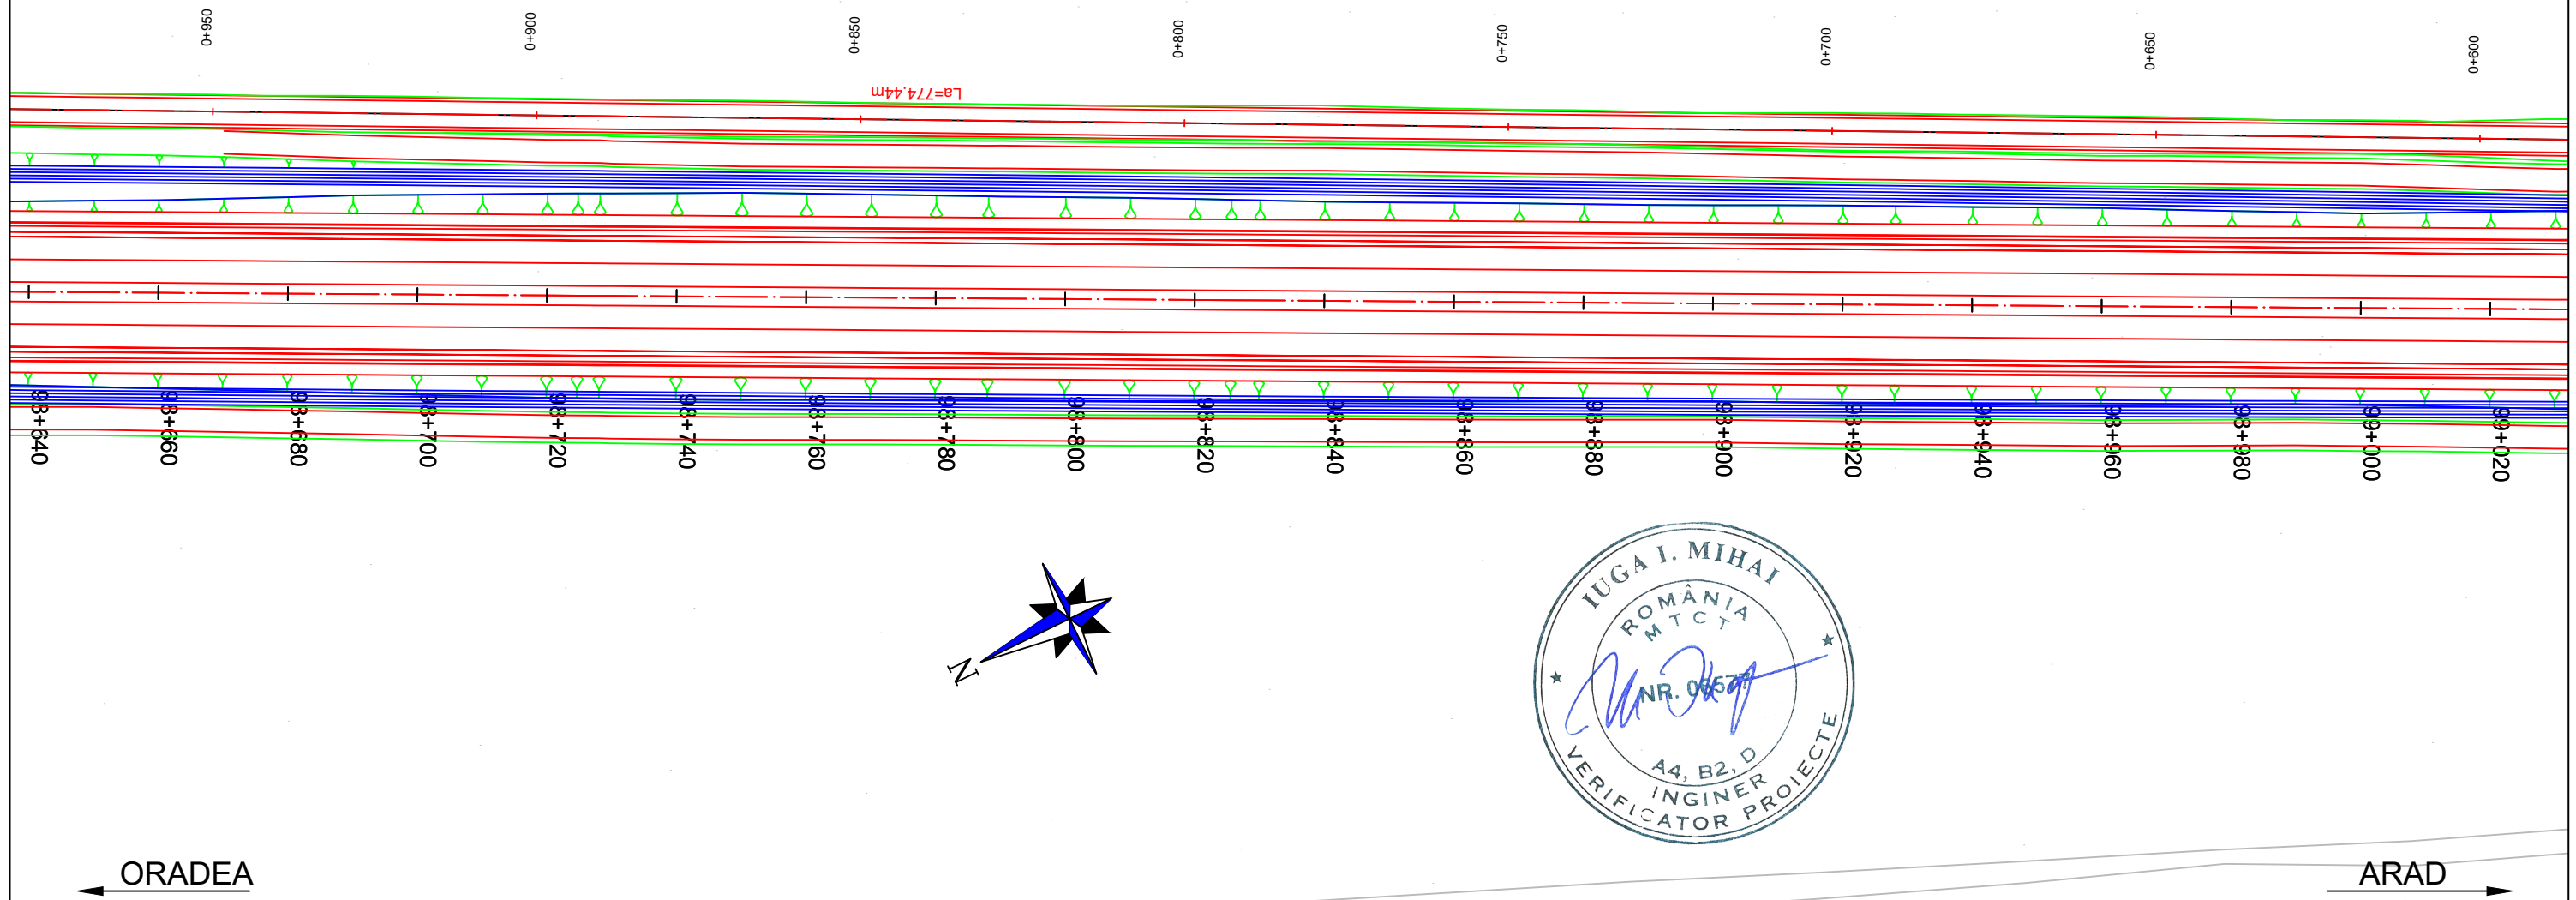

PROIECTANT / DESIGNER: S.C. CONSITRANS S.R.L. 	BENEFICIAR / BENEFICIARY: MUNICIPIUL ARAD, MUNICIPIUL ORADEA, CONSILIUL JUDETEAN ARAD, CONSILIUL JUDETEAN BIHOR CNAIR			FUNCTIA / POSITION: COORDONATOR DE PROIECT / PROJECT MANAGER	NUME / NAME: ing. S. VEACESLAV	SEMNTURA / SIGNATURE: 	Titlu plansa / Drawing title: PLAN DE SITUATIE LAYOUT PLAN	REV./ REV.: DATA / DATE:	DETALII REVIZIE / REVISION DETAILS:	PROIECTAT / DESIGNER:
	INVESTITIA / INVESTMENT: ACTUALIZARE/COMPLETARE/REVIZUIRE (S.F. + P.A.C. + P.O.E + P.T.E.) "DRUM EXPRES ARAD ORADEA" ACTUALIZATION/COMPLETION (S.F. + P.A.C. + P.O.E + P.T.E.) "EXPRESS ROAD ARAD ORADEA"			SEF PROIECT SPECIALITATE / TEAM LEADER: ing. C. TODERASCU						
   UNIUNEA EUROPEANA PROIECT CO-FINANATAT DIN FONDUL DE COEZIUNE, PRIN PROGRAMUL OPERATIONAL INFRASTRUCTURA MARE / PROJECT CO-FINANCED FROM THE COHESION FUND, THROUGH THE LARGE INFRASTRUCTURE OPERATIONAL PROGRAM	FAZA PROIECTARE / DESIGN STAGE: PROIECT TEHNIC DE EXECUTIE / TECHNICAL PROJECT AND DETAIL DESIGN			PROIECTAT / DESIGNER: ing. C. TODERASCU		LUCRARI DE DRUM / ROAD WORKS	Cod plansa / Drawing code: CST-0121-PT-3-DX-01-PS-080-R00			
	Contract / Contract: 14724/01.07.2021 Proiect / Project no.: 001/2021	Data / Date: 11.2023	Scara / Scale: 1:1000	VERIFICAT / INTERNAL CHECKER: ing. N. GISCA						

PLAN DE SITUATIE / LAYOUT PLAN


Scara / Scale: 1:1000








PROIECTANT / DESIGNER: S.C. CONSITRANS S.R.L. 	BENEFICIAR / BENEFICIARY: MUNICIPIUL ARAD, MUNICIPIUL ORADEA, CONSILIUL JUDETEAN ARAD, CONSILIUL JUDETEAN BIHOR CNAIR			FUNCTIA / POSITION: COORDONATOR DE PROIECT / PROJECT MANAGER	NUME / NAME: ing. S. VEACESLAV	SEMNTURA / SIGNATURE: 	Titlu plansa / Drawing title: PLAN DE SITUATIE LAYOUT PLAN	REV/ REV.: 	DATA/ DATE: 	DETALII REVIZIE / REVISION DETAILS: 	PROIECTAT / DESIGNER:
	INVESTITIA / INVESTMENT: ACTUALIZARE/COMPLETARE/REVIZUIRE (S.F. + P.A.C. + P.O.E + P.T.E.) "DRUM EXPRES ARAD ORADEA" ACTUALIZATION/COMPLETION (S.F. + P.A.C. + P.O.E + P.T.E.) "EXPRESS ROAD ARAD ORADEA"			SEF PROIECT SPECIALITATE / TEAM LEADER: ing. C. TODERASCU							
   UNIUNEA EUROPEANA GOVERNUL ROMANIEI Instrumente Structurale 2014-2020 PROIECT CO-FINANAT DIN FONDUL DE COEZIUNE, PRIN PROGRAMUL OPERATIONAL INFRASTRUCTURA MARE / PROJECT CO-FINANCED FROM THE COHESION FUND, THROUGH THE LARGE INFRASTRUCTURE OPERATIONAL PROGRAM	FAZA PROIECTARE / DESIGN STAGE: PROIECT TEHNIC DE EXECUTIE / TECHNICAL PROJECT AND DETAIL DESIGN			PROIECTAT / DESIGNER: ing. C. TODERASCU		LUCRARI DE DRUM / ROAD WORKS	Cod plansa / Drawing code: CST-0121-PT-3-DX-01-PS-081-R00				
	Contract /Contract: 14724/01.07.2021 Proiect /Project no.: 001/2021	Data / Date: 11.2023	Scara /Scale: 1:1000	VERIFICAT / INTERNAL CHECKER: ing. N. GISCA							

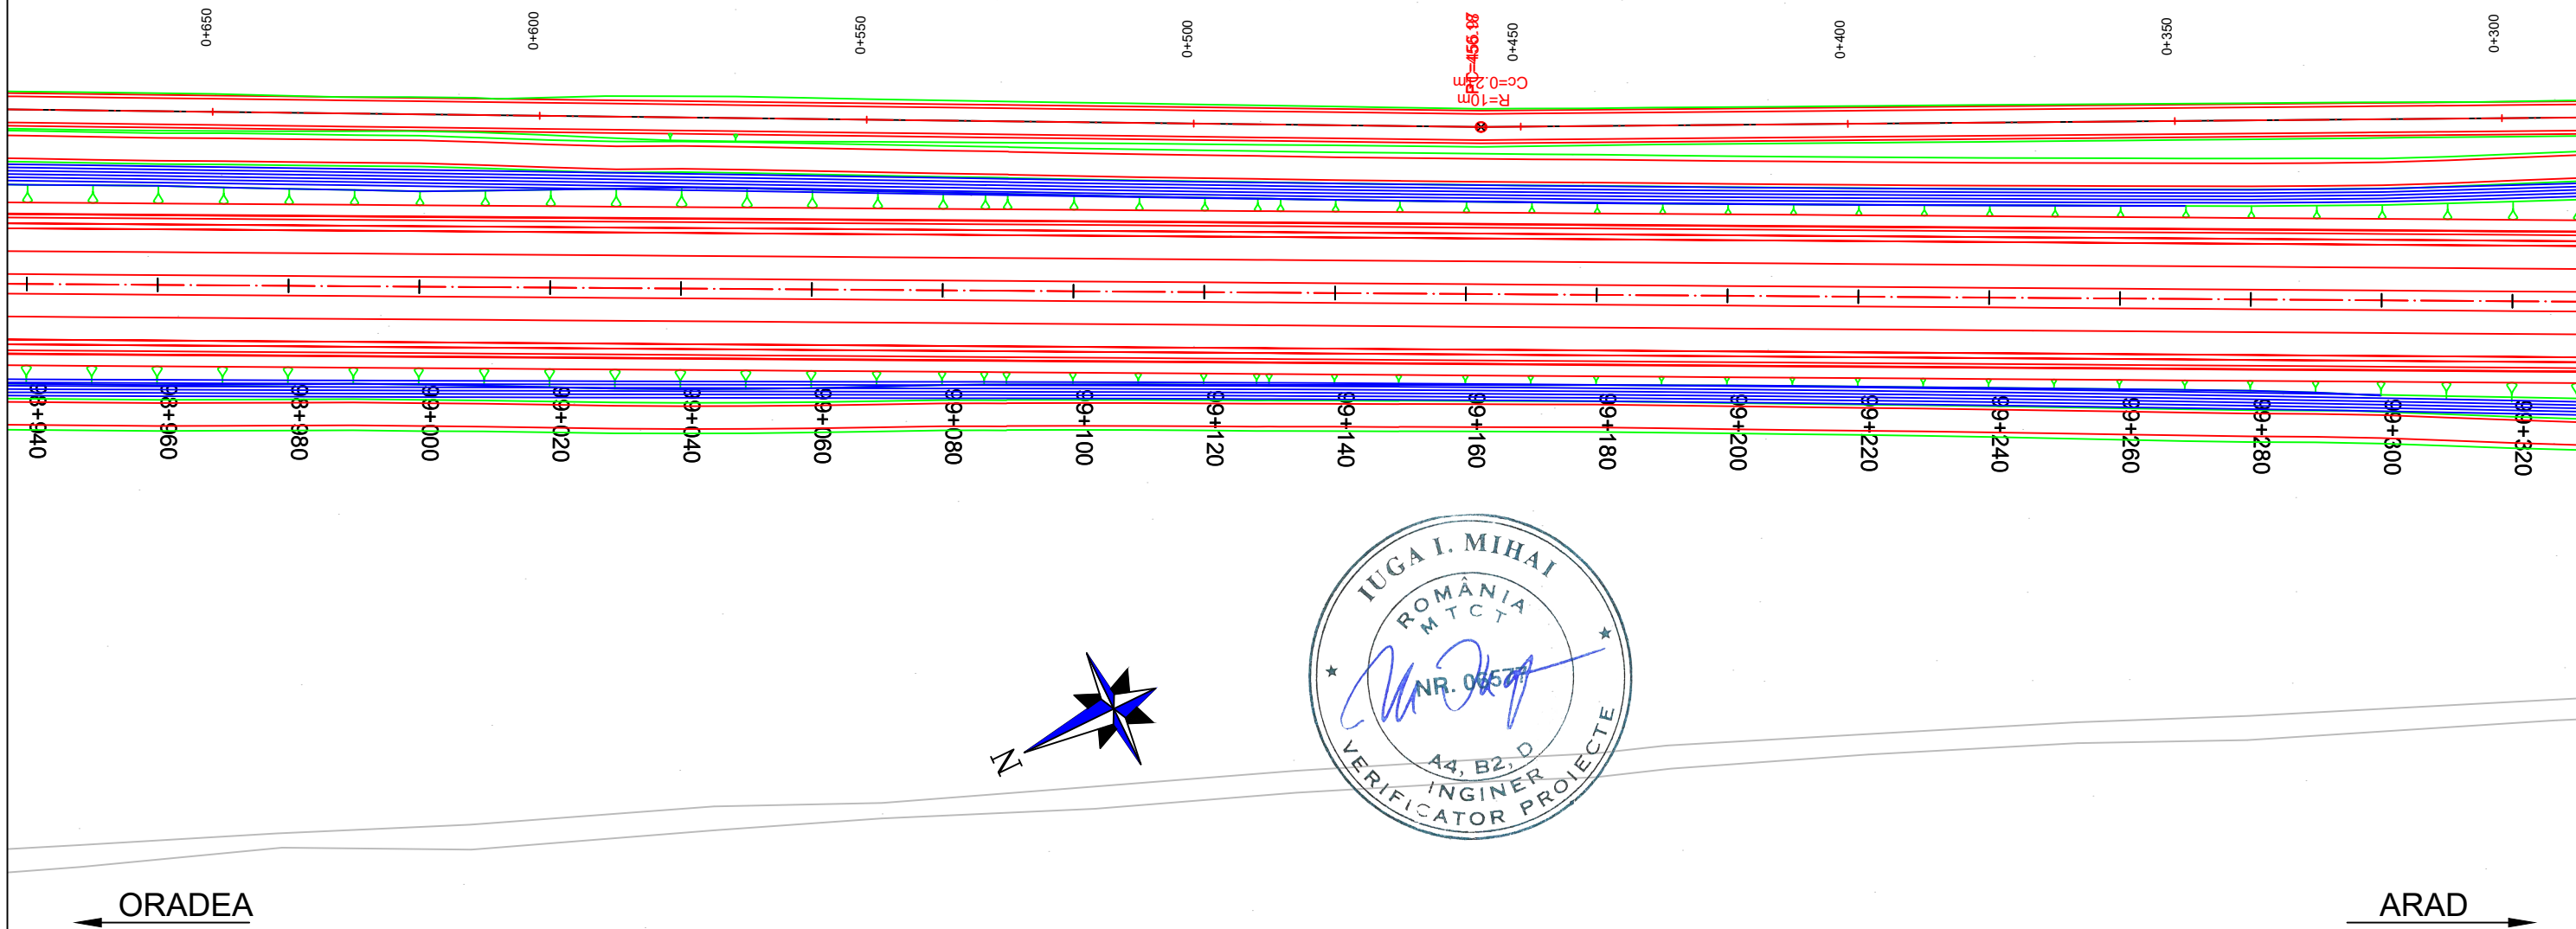PLAN DE SITUATIE / LAYOUT PLAN

Scara / Scale: 1:1000




PROIECTANT / DESIGNER: S.C. CONSITRANS S.R.L. 	BENEFICIAR / BENEFICIARY: MUNICIPIUL ARAD, MUNICIPIUL ORADEA, CONSILIUL JUDETEAN ARAD, CONSILIUL JUDETEAN BIHOR CNAIR		FUNCTIA / POSITION:	NUME / NAME:	SEMNATURA / SIGNATURE:	Titlu plansa / Drawing title: PLAN DE SITUATIE LAYOUT PLAN	REV/ REV.:	DATA/ DATE:	DETALII REVIZIE / REVISION DETAILS:	PROIECTAT / DESIGNER:
	INVESTITIA / INVESTMENT: ACTUALIZARE/COMPLETARE/REVIZUIRE (S.F. + P.A.C. + P.O.E + P.T.E.) "DRUM EXPRES ARAD ORADEA" ACTUALIZATION/COMPLETION (S.F. + P.A.C. + P.O.E + P.T.E.) "EXPRESS ROAD ARAD ORADEA"		COORDONATOR DE PROIECT / PROJECT MANAGER: ing. S. VEACESLAV 	SEF PROIECT SPECIALITATE / TEAM LEADER: ing. C. TODERASCU 	PROIECTAT / DESIGNER: ing. C. TODERASCU 		Cod plansa / Drawing code: CST-0121-PT-3-DX-01-PS-082-R00			
FAZA PROIECTARE / DESIGN STAGE: PROIECT TEHNIC DE EXECUTIE / TECHNICAL PROJECT AND DETAIL DESIGN		Contract / Contract: 14724/01.07.2021	Data / Date: 11.2023	Scara / Scale: 1:1000	VERIFICAT / INTERNAL CHECKER: ing. N. GISCA 					

UNIUNEA EUROPEANA
 GOVERNUL ROMANIEI
 Instrumente Structurale 2014-2020
 PROIECT CO-FINANȚAT DIN FONDUL DE COEZIUNE, PRIN PROGRAMUL OPERAȚIONAL INFRASTRUCTURĂ MARE / PROJECT CO-FINANCED FROM THE COHESION FUND, THROUGH THE LARGE INFRASTRUCTURE OPERATIONAL PROGRAM

PLAN DE SITUATIE / LAYOUT PLAN

Scara / Scale: 1:1000

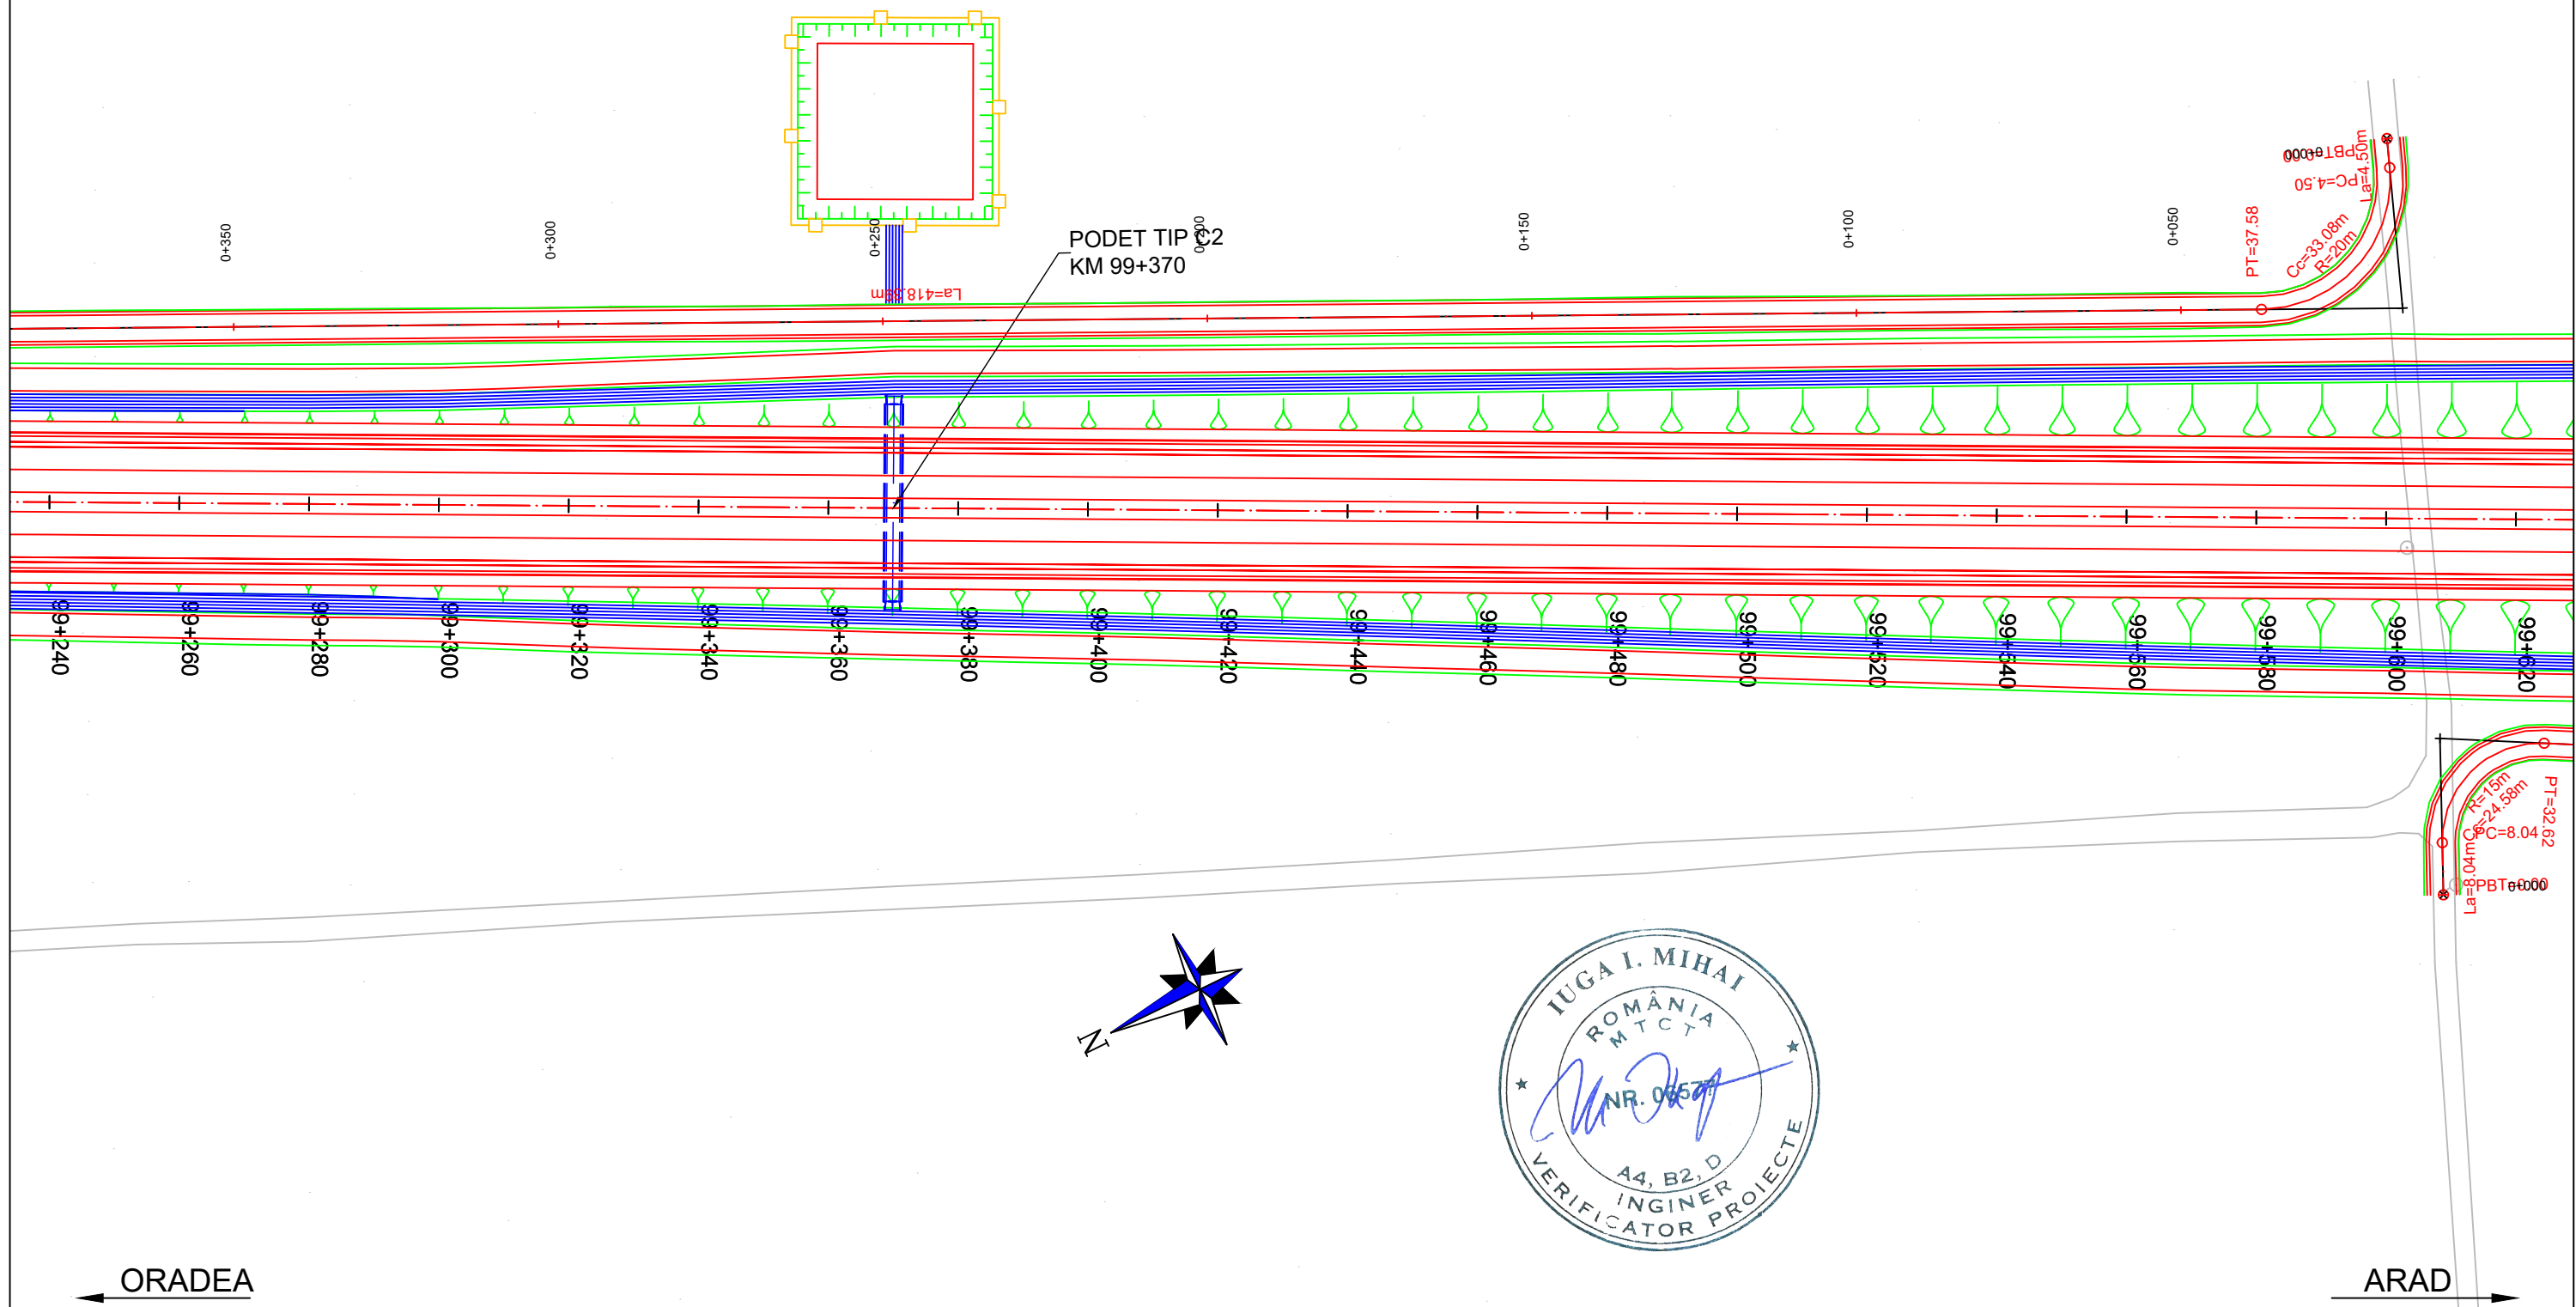


PROIECTANT / DESIGNER: S.C. CONSITRANS S.R.L.	BENEFICIAR / BENEFICIARY: MUNICIPIUL ARAD, MUNICIPIUL ORADEA, CONSILIUL JUDETEAN ARAD, CONSILIUL JUDETEAN BIHOR CNAIR	FUNCTIA / POSITION:	NUME / NAME:	SEMNTURA / SIGNATURE:	Titlu plansa / Drawing title:	REV/ REV.	DATA/ DATE:	DETALII REVIZIE / REVISION DETAILS:	PROIECTAT / DESIGNER:
		COORDONATOR DE PROIECT / PROJECT MANAGER: ing. S. VEACESLAV	SEF PROIECT SPECIALITATE / TEAM LEADER: ing. C. TODERASCU	PROIECTAT / DESIGNER: ing. C. TODERASCU	LUCRARI DE DRUM / ROAD WORKS	Cod plansa / Drawing code:			
INVESTITIA / INVESTMENT: ACTUALIZARE/COMPLETARE/REVIZUIRE (S.F. + P.A.C. + P.O.E. + P.T.E.) "DRUM EXPRES ARAD ORADEA" ACTUALIZATION/COMPLETION (S.F. + P.A.C. + P.O.E. + P.T.E.) "EXPRESS ROAD ARAD ORADEA"	FAZA PROIECTARE / DESIGN STAGE: PROIECT TEHNIC DE EXECUTIE / TECHNICAL PROJECT AND DETAIL DESIGN	VERIFICAT / INTERNAL CHECKER: ing. N. GISCA							
Contract /Contract: 14724/01.07.2021 Proiect /Project no.: 001/2021	Data / Date: 11.2023	Scara /Scale: 1:1000							

UNIUNEA EUROPEANA
 GOVERNUL ROMÂNIEI
 Instrumente Structurale 2014-2020
 PROIECT CO-FINANȚAT DIN FONDUL DE COEZIUNE, PRIN PROGRAMUL OPERAȚIONAL INFRASTRUCTURĂ MARE / PROJECT CO-FINANCED FROM THE COHESION FUND, THROUGH THE LARGE INFRASTRUCTURE OPERATIONAL PROGRAM

PLAN DE SITUATIE / LAYOUT PLAN


Scara / Scale: 1:1000

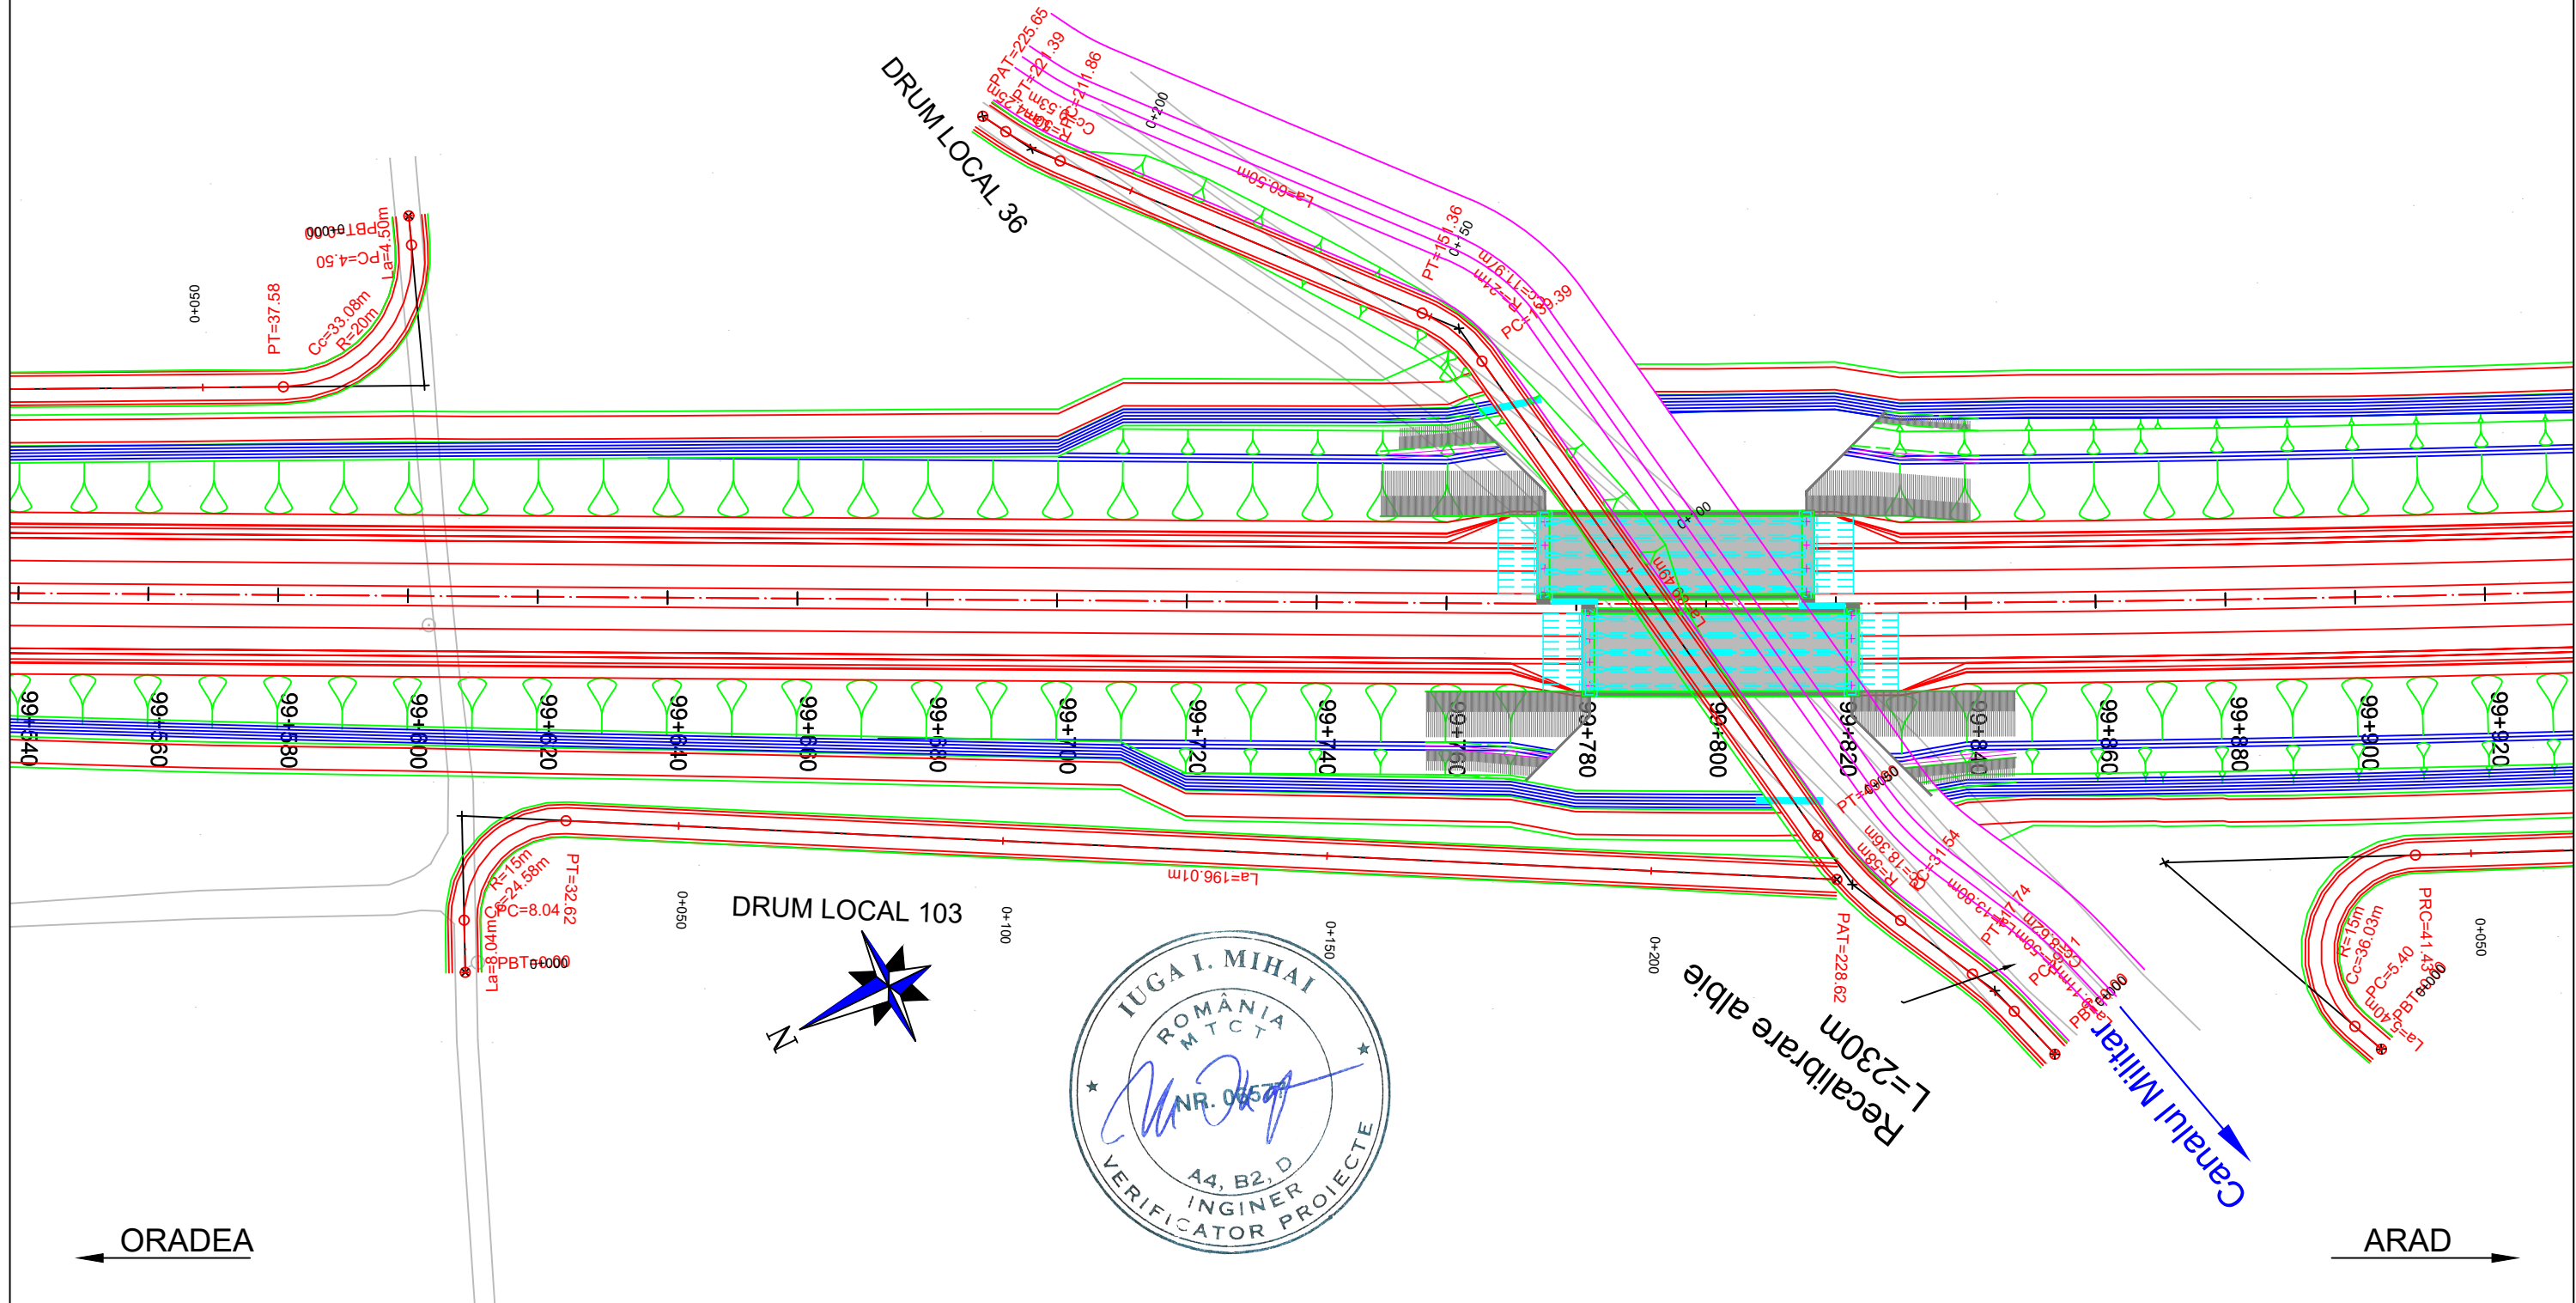





PROIECTANT / DESIGNER: S.C. CONSITRANS S.R.L.	BENEFICIAR / BENEFICIARY: MUNICIPIUL ARAD, MUNICIPIUL ORADEA, CONSILIUL JUDETEAN ARAD, CONSILIUL JUDETEAN BIHOR CNAIR	FUNCTIA / POSITION:	NUME / NAME:	SEMNTATURA / SIGNATURE:	Titlu plansa / Drawing title:	REV/ REV.:	DATA/ DATE:	DETALII REVIZIE / REVISION DETAILS:	PROIECTAT / DESIGNER:
		COORDONATOR DE PROIECT / PROJECT MANAGER: ing. S. VEACESLAV	SEF PROIECT SPECIALITATE / TEAM LEADER: ing. C. TODERASCU	PROIECTAT / DESIGNER: ing. C. TODERASCU	PLAN DE SITUATIE / LAYOUT PLAN				
UNIUNEA EUROPEANA GUVERNUL ROMANIEI Instrumente Structurale 2014-2020 PROIECT CO-FINANȚAT DIN FONDUL DE COEZIUNE, PRIN PROGRAMUL OPERAȚIONAL INFRASTRUCTURĂ MARE / PROJECT CO-FINANCED FROM THE COHESION FUND, THROUGH THE LARGE INFRASTRUCTURE OPERATIONAL PROGRAM	INVESTITIA / INVESTMENT: ACTUALIZARE/COMPLETARE/REVIZUIRE (S.F. + P.A.C. + P.O.E. + P.T.E.) "DRUM EXPRES ARAD ORADEA" ACTUALIZATION/COMPLETION (S.F. + P.A.C. + P.O.E. + P.T.E.) "EXPRESS ROAD ARAD ORADEA"	FAZA PROIECTARE / DESIGN STAGE: PROIECT TEHNIC DE EXECUTIE / TECHNICAL PROJECT AND DETAIL DESIGN	VERIFICAT / INTERNAL CHECKER: ing. N. GISCA	LUCRARI DE DRUM / ROAD WORKS	Cod plansa / Drawing code:				
	Contract / Contract: 14724/01.07.2021 Project / Project no.: 001/2021	Data / Date: 11.2023	Scara / Scale: 1:1000	CST-0121-PT-3-DX-01-PS-084-R00					

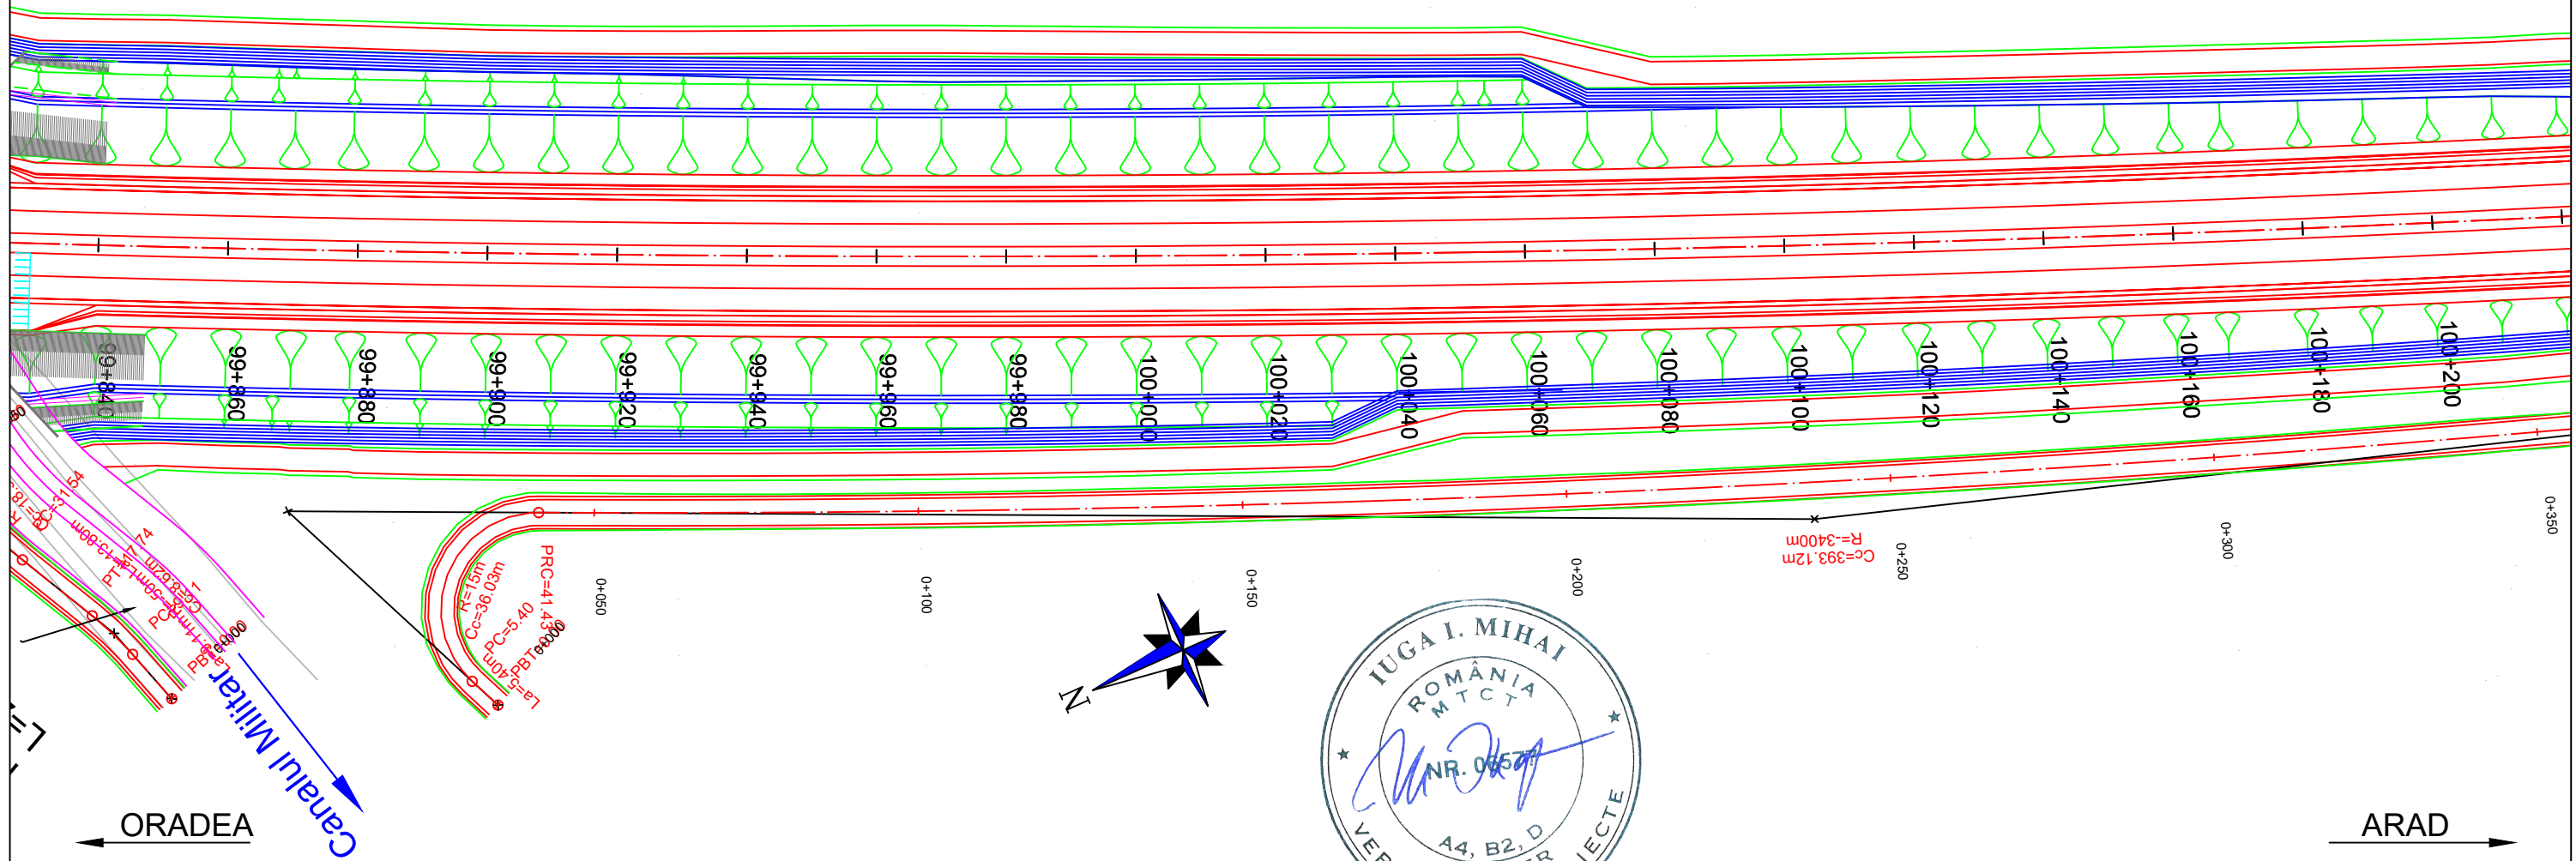PLAN DE SITUATIE / LAYOUT PLAN


Scara / Scale: 1:1000









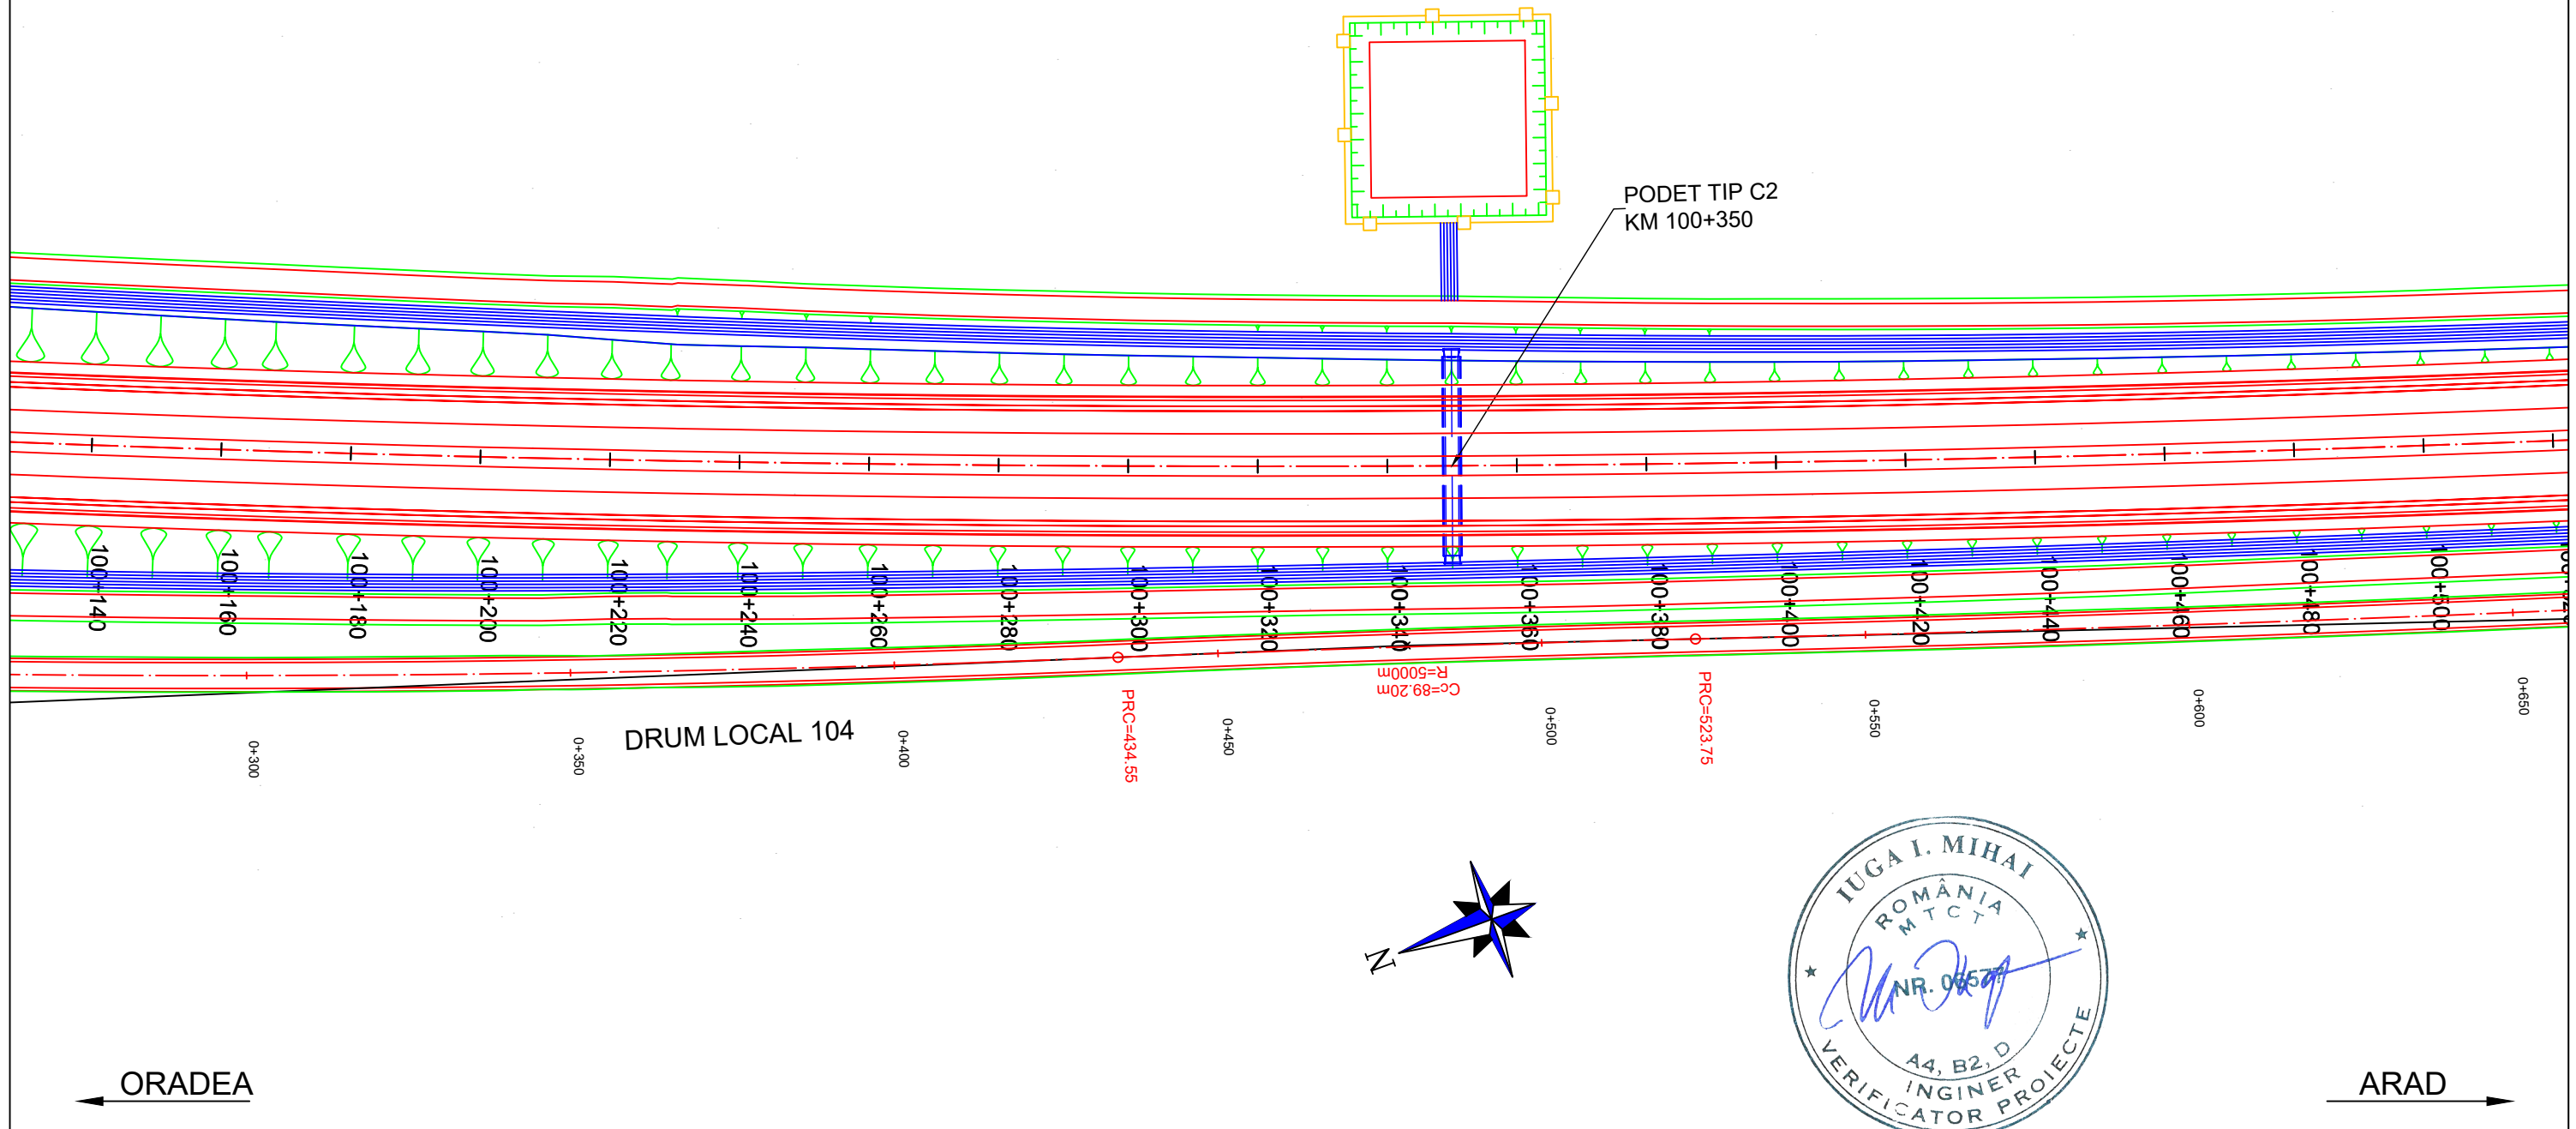

PROIECTANT / DESIGNER: S.C. CONSITRANS S.R.L. 	BENEFICIAR / BENEFICIARY: MUNICIPIUL ARAD, MUNICIPIUL ORADEA, CONSILIUL JUDETEAN ARAD, CONSILIUL JUDETEAN BIHOR CNAIR		FUNCTIA / POSITION:	NUME / NAME:	SEMNATURA / SIGNATURE:	Titlu plansa / Drawing title:	REV/ REV.	DATA/ DATE:	DETALII REVIZIE / REVISION DETAILS:	PROIECTAT / DESIGNER:
	INVESTITIA / INVESTMENT: ACTUALIZARE/COMPLETARE/REVIZUIRE (S.F. + P.A.C. + P.O.E. + P.T.E.) "DRUM EXPRES ARAD ORADEA" ACTUALIZATION/COMPLETION (S.F. + P.A.C. + P.O.E. + P.T.E.) "EXPRESS ROAD ARAD ORADEA"		COORDONATOR DE PROIECT / PROJECT MANAGER: ing. S. VEACESLAV	SEMNATURA / SIGNATURE:	Titlu plansa / Drawing title:					
   UNIUNEA EUROPEANA PROIECT CO-FINANȚAT DIN FONDUL DE COEZIUNE, PRIN PROGRAMUL OPERAȚIONAL INFRASTRUCTURĂ MARE / PROJECT CO-FINANCED FROM THE COHESION FUND, THROUGH THE LARGE INFRASTRUCTURE OPERATIONAL PROGRAM	FAZA PROIECTARE / DESIGN STAGE: PROIECT TEHNIC DE EXECUTIE / TECHNICAL PROJECT AND DETAIL DESIGN		PROIECTAT / DESIGNER: ing. C. TODERASCU	SEMNATURA / SIGNATURE:	Titlu plansa / Drawing title:					
	Contract / Contract: 14724/01.07.2021	Data / Date: 11.2023	Scara / Scale: 1:1000	VERIFICAT / INTERNAL CHECKER: ing. N. GISCA	SEMNATURA / SIGNATURE:	Cod plansa / Drawing code: CST-0121-PT-3-DX-01-PS-085-R00				

PLAN DE SITUATIE / LAYOUT PLAN



Scara / Scale: 1:1000



PROIECTANT / DESIGNER: S.C. CONSITRANS S.R.L. 	BENEFICIAR / BENEFICIARY: MUNICIPIUL ARAD, MUNICIPIUL ORADEA, CONSILIUL JUDETEAN ARAD, CONSILIUL JUDETEAN BIHOR CNAIR			FUNCTIA / POSITION:	NUME / NAME:	SEMNATURA / SIGNATURE:	Titlu plansa / Drawing title:	REV/ REV.:	DATA/ DATE:	DETALII REVIZIE / REVISION DETAILS:	PROIECTAT / DESIGNER:
	INVESTITIA / INVESTMENT: ACTUALIZARE/COMPLETARE/REVIZUIRE (S.F. + P.A.C. + P.O.E + P.T.E.) "DRUM EXPRES ARAD ORADEA" ACTUALIZATION/COMPLETION (S.F. + P.A.C. + P.O.E + P.T.E.) "EXPRESS ROAD ARAD ORADEA"			COORDONATOR DE PROIECT / PROJECT MANAGER: ing. S. VEACESLAV 	SEF PROIECT SPECIALITATE / TEAM LEADER: ing. C. TODERASCU 	PROIECTAT / DESIGNER: ing. C. TODERASCU 	VERIFICAT / INTERNAL CHECKER: ing. N. GISCA 	PLAN DE SITUATIE LAYOUT PLAN	LUCRARI DE DRUM / ROAD WORKS	Cod plansa / Drawing code: CST-0121-PT-3-DX-01-PS-086-R00	
   <p>PROIECT CO-FINANȚAT DIN FONDUL DE COEZIUNE, PRIN PROGRAMUL OPERAȚIONAL INFRASTRUCTURĂ MARE / PROJECT CO-FINANCED FROM THE COHESION FUND, THROUGH THE LARGE INFRASTRUCTURE OPERATIONAL PROGRAM</p>			FAZA PROIECTARE / DESIGN STAGE: PROIECT TEHNIC DE EXECUTIE / TECHNICAL PROJECT AND DETAIL DESIGN	Contract / Contract: 14724/01.07.2021 Project / Project no.: 001/2021	Data / Date: 11.2023	Scara / Scale: 1:1000					





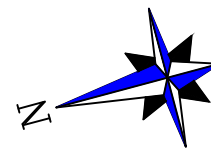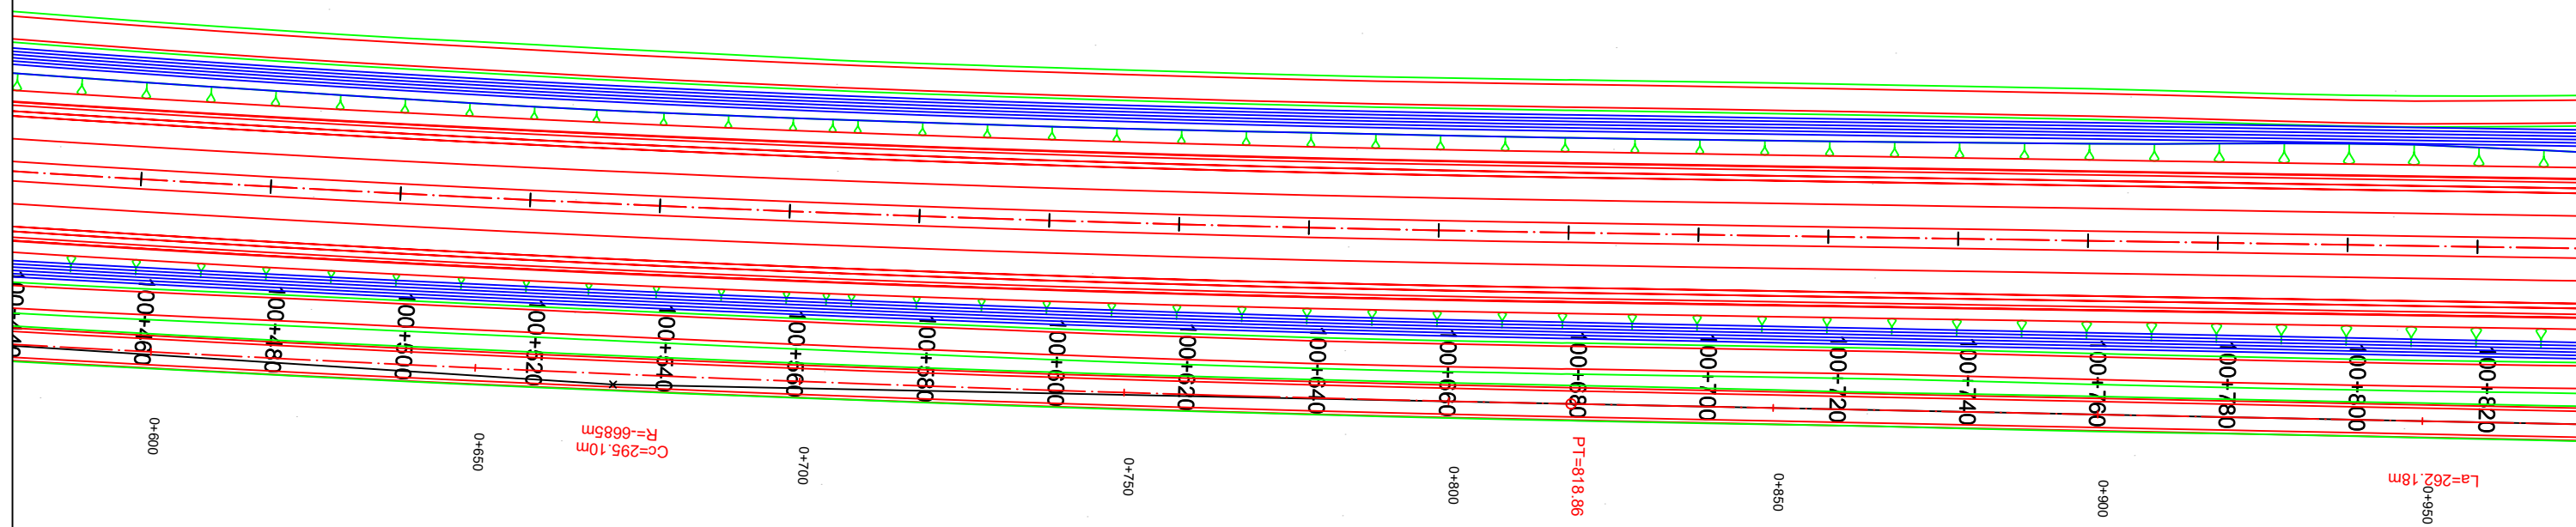



PLAN DE SITUATIE / LAYOUT PLAN

Scara / Scale: 1:1000




ORADEA ←







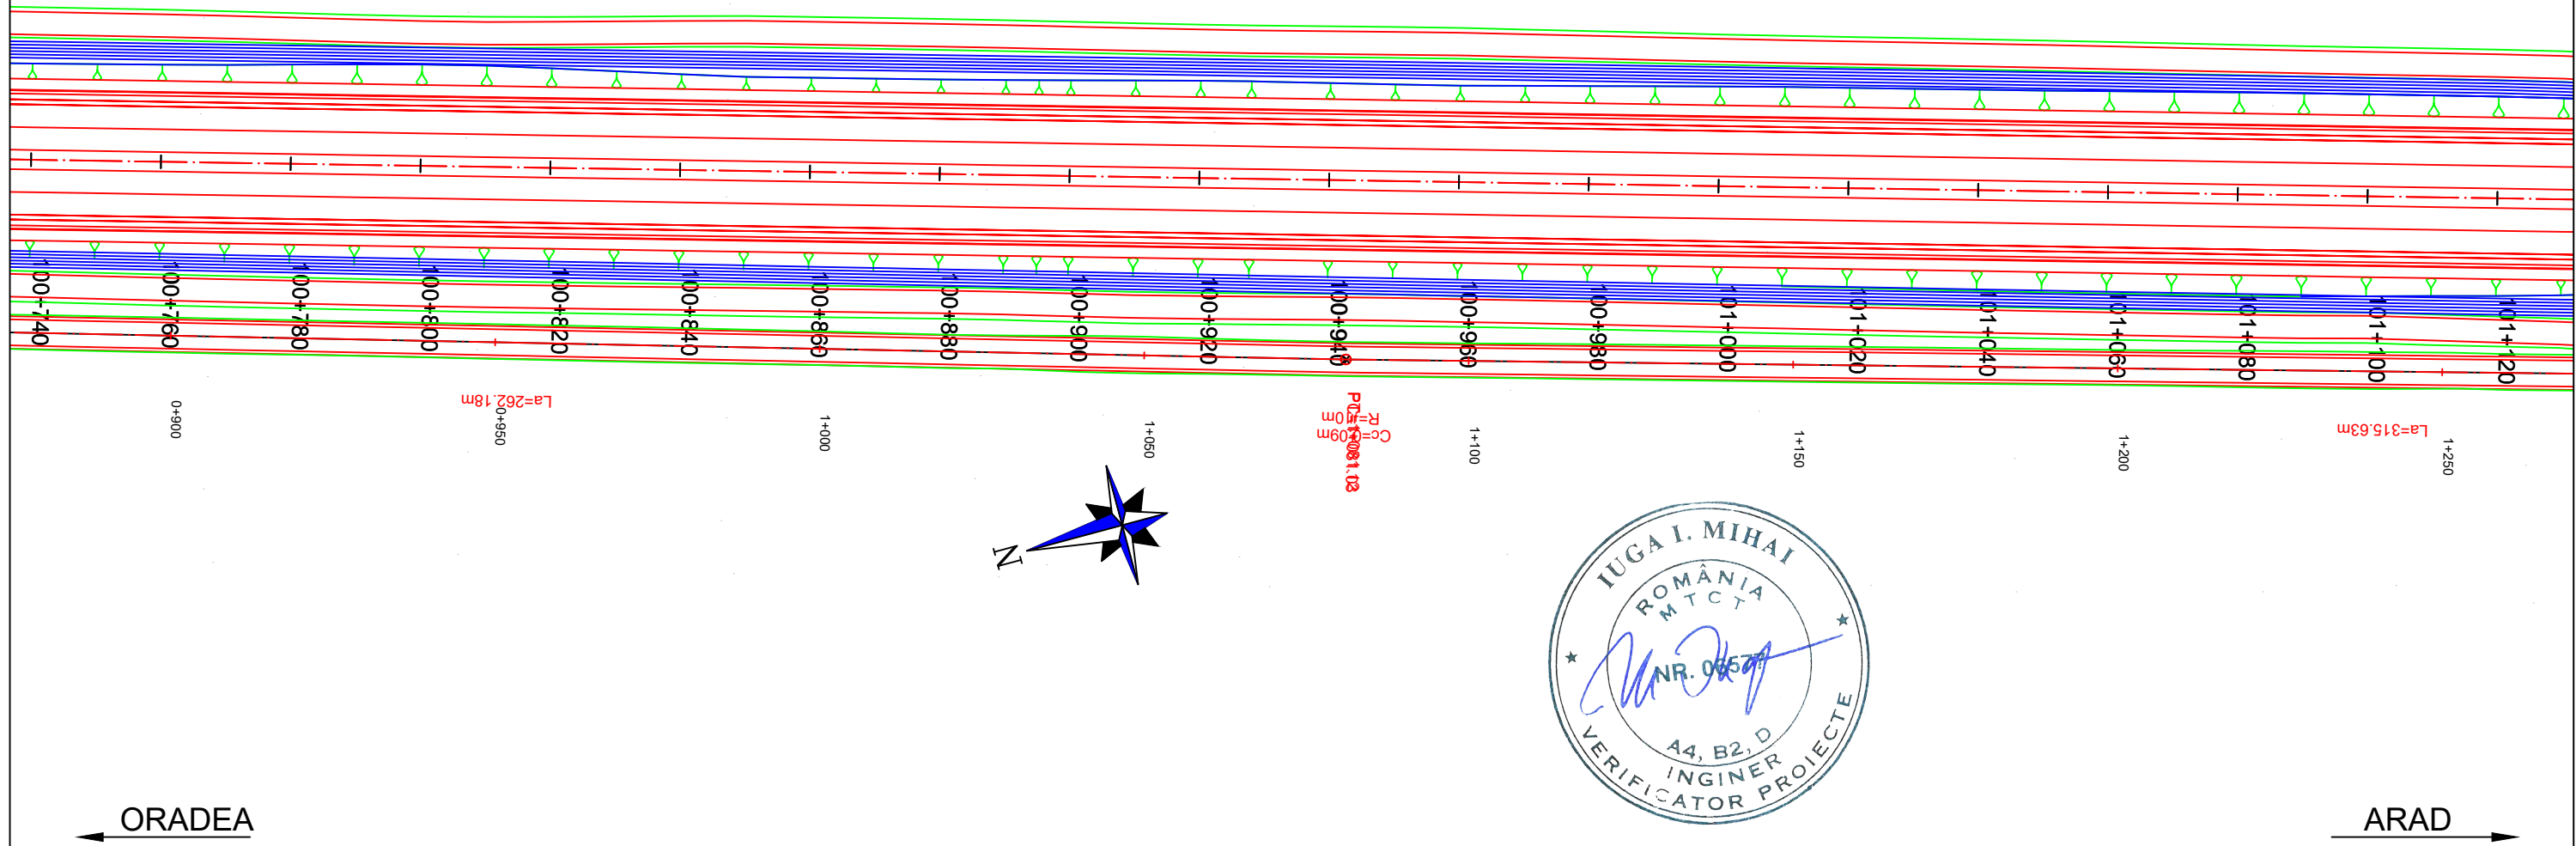

→ ARAD

PROIECTANT / DESIGNER: S.C. CONSITRANS S.R.L. 	BENEFICIAR / BENEFICIARY: MUNICIPIUL ARAD, MUNICIPIUL ORADEA, CONSILIUL JUDETEAN ARAD, CONSILIUL JUDETEAN BIHOR CNAIR			FUNCTIA / POSITION: COORDONATOR DE PROIECT / PROJECT MANAGER	NUME / NAME: ing. S. VEACESLAV	SEMNATURA / SIGNATURE: 	Titlu plansa / Drawing title: PLAN DE SITUATIE LAYOUT PLAN	REV./REV.:	DATA/DATE:	DETALII REVIZIE / REVISION DETAILS:	PROIECTAT / DESIGNER:	
	INVESTITIA / INVESTMENT: ACTUALIZARE/COMPLETARE/REVIZUIRE (S.F. + P.A.C. + P.O.E. + P.T.E.) "DRUM EXPRES ARAD ORADEA" ACTUALIZATION/COMPLETION (S.F. + P.A.C. + P.O.E. + P.T.E.) "EXPRESS ROAD ARAD ORADEA"			SEF PROIECT SPECIALITATE / TEAM LEADER: ing. C. TODERASCU		LUCRARI DE DRUM / ROAD WORKS		Cod plansa / Drawing code: CST-0121-PT-3-DX-01-PS-087-R00				
FAZA PROIECTARE / DESIGN STAGE: PROIECT TEHNIC DE EXECUTIE / TECHNICAL PROJECT AND DETAIL DESIGN			PROIECTAT / DESIGNER: ing. C. TODERASCU									
 UNIUNEA EUROPEANA PROIECT CO-FINANAT DIN FONDUL DE COEZIUNE, PRIN PROGRAMUL OPERATIONAL INFRASTRUCTURA MARE / PROJECT CO-FINANCED FROM THE COHESION FUND, THROUGH THE LARGE INFRASTRUCTURE OPERATIONAL PROGRAM		 GUVERNUL ROMANIEI	 Instrumente Structurale 2014-2020	Contract / Contract: 14724/01.07.2021 Proiect / Project no.: 001/2021	Data / Date: 11.2023	Scara / Scale: 1:1000	VERIFICAT / INTERNAL CHECKER: ing. N. GISCA					

PLAN DE SITUATIE / LAYOUT PLAN


Scara / Scale: 1:1000



PROIECTANT / DESIGNER: S.C. CONSITRANS S.R.L. 	BENEFICIAR / BENEFICIARY: MUNICIPIUL ARAD, MUNICIPIUL ORADEA, CONSILIUL JUDETEAN ARAD, CONSILIUL JUDETEAN BIHOR CNAIR			FUNCTIA / POSITION: COORDONATOR DE PROIECT / PROJECT MANAGER	NUME / NAME: ing. S. VEACESLAV	SEMNATURA / SIGNATURE: 	Titlu plansa / Drawing title: PLAN DE SITUATIE LAYOUT PLAN	REV/ REV. 	DATA/ DATE: 	DETALII REVIZIE / REVISION DETAILS: 	PROIECTAT / DESIGNER:
	INVESTITIA / INVESTMENT: ACTUALIZARE/COMPLETARE/REVIZUIRE (S.F. + P.A.C. + P.O.E. + P.T.E.) "DRUM EXPRES ARAD ORADEA" ACTUALIZATION/COMPLETION (S.F. + P.A.C. + P.O.E. + P.T.E.) "EXPRESS ROAD ARAD ORADEA"			SEF PROIECT SPECIALITATE / TEAM LEADER: ing. C. TODERASCU							
   UNIUNEA EUROPEANA PROIECT CO-FINANȚAT DIN FONDUL DE COEZIUNE, PRIN PROGRAMUL OPERAȚIONAL INFRASTRUCTURĂ MARE / PROJECT CO-FINANANCED FROM THE COHESION FUND, THROUGH THE LARGE INFRASTRUCTURE OPERATIONAL PROGRAM	FAZA PROIECTARE / DESIGN STAGE: PROIECT TEHNIC DE EXECUTIE / TECHNICAL PROJECT AND DETAIL DESIGN			PROIECTAT / DESIGNER: ing. C. TODERASCU		LUCRARI DE DRUM / ROAD WORKS	Cod plansa / Drawing code: CST-0121-PT-3-DX-01-PS-088-R00				
	Contract / Contract: 14724/01.07.2021	Data / Date: 11.2023	Scara / Scale: 1:1000	VERIFICAT / INTERNAL CHECKER: ing. N. GISCA							

PLAN DE SITUATIE / LAYOUT PLAN


Scara / Scale: 1:1000

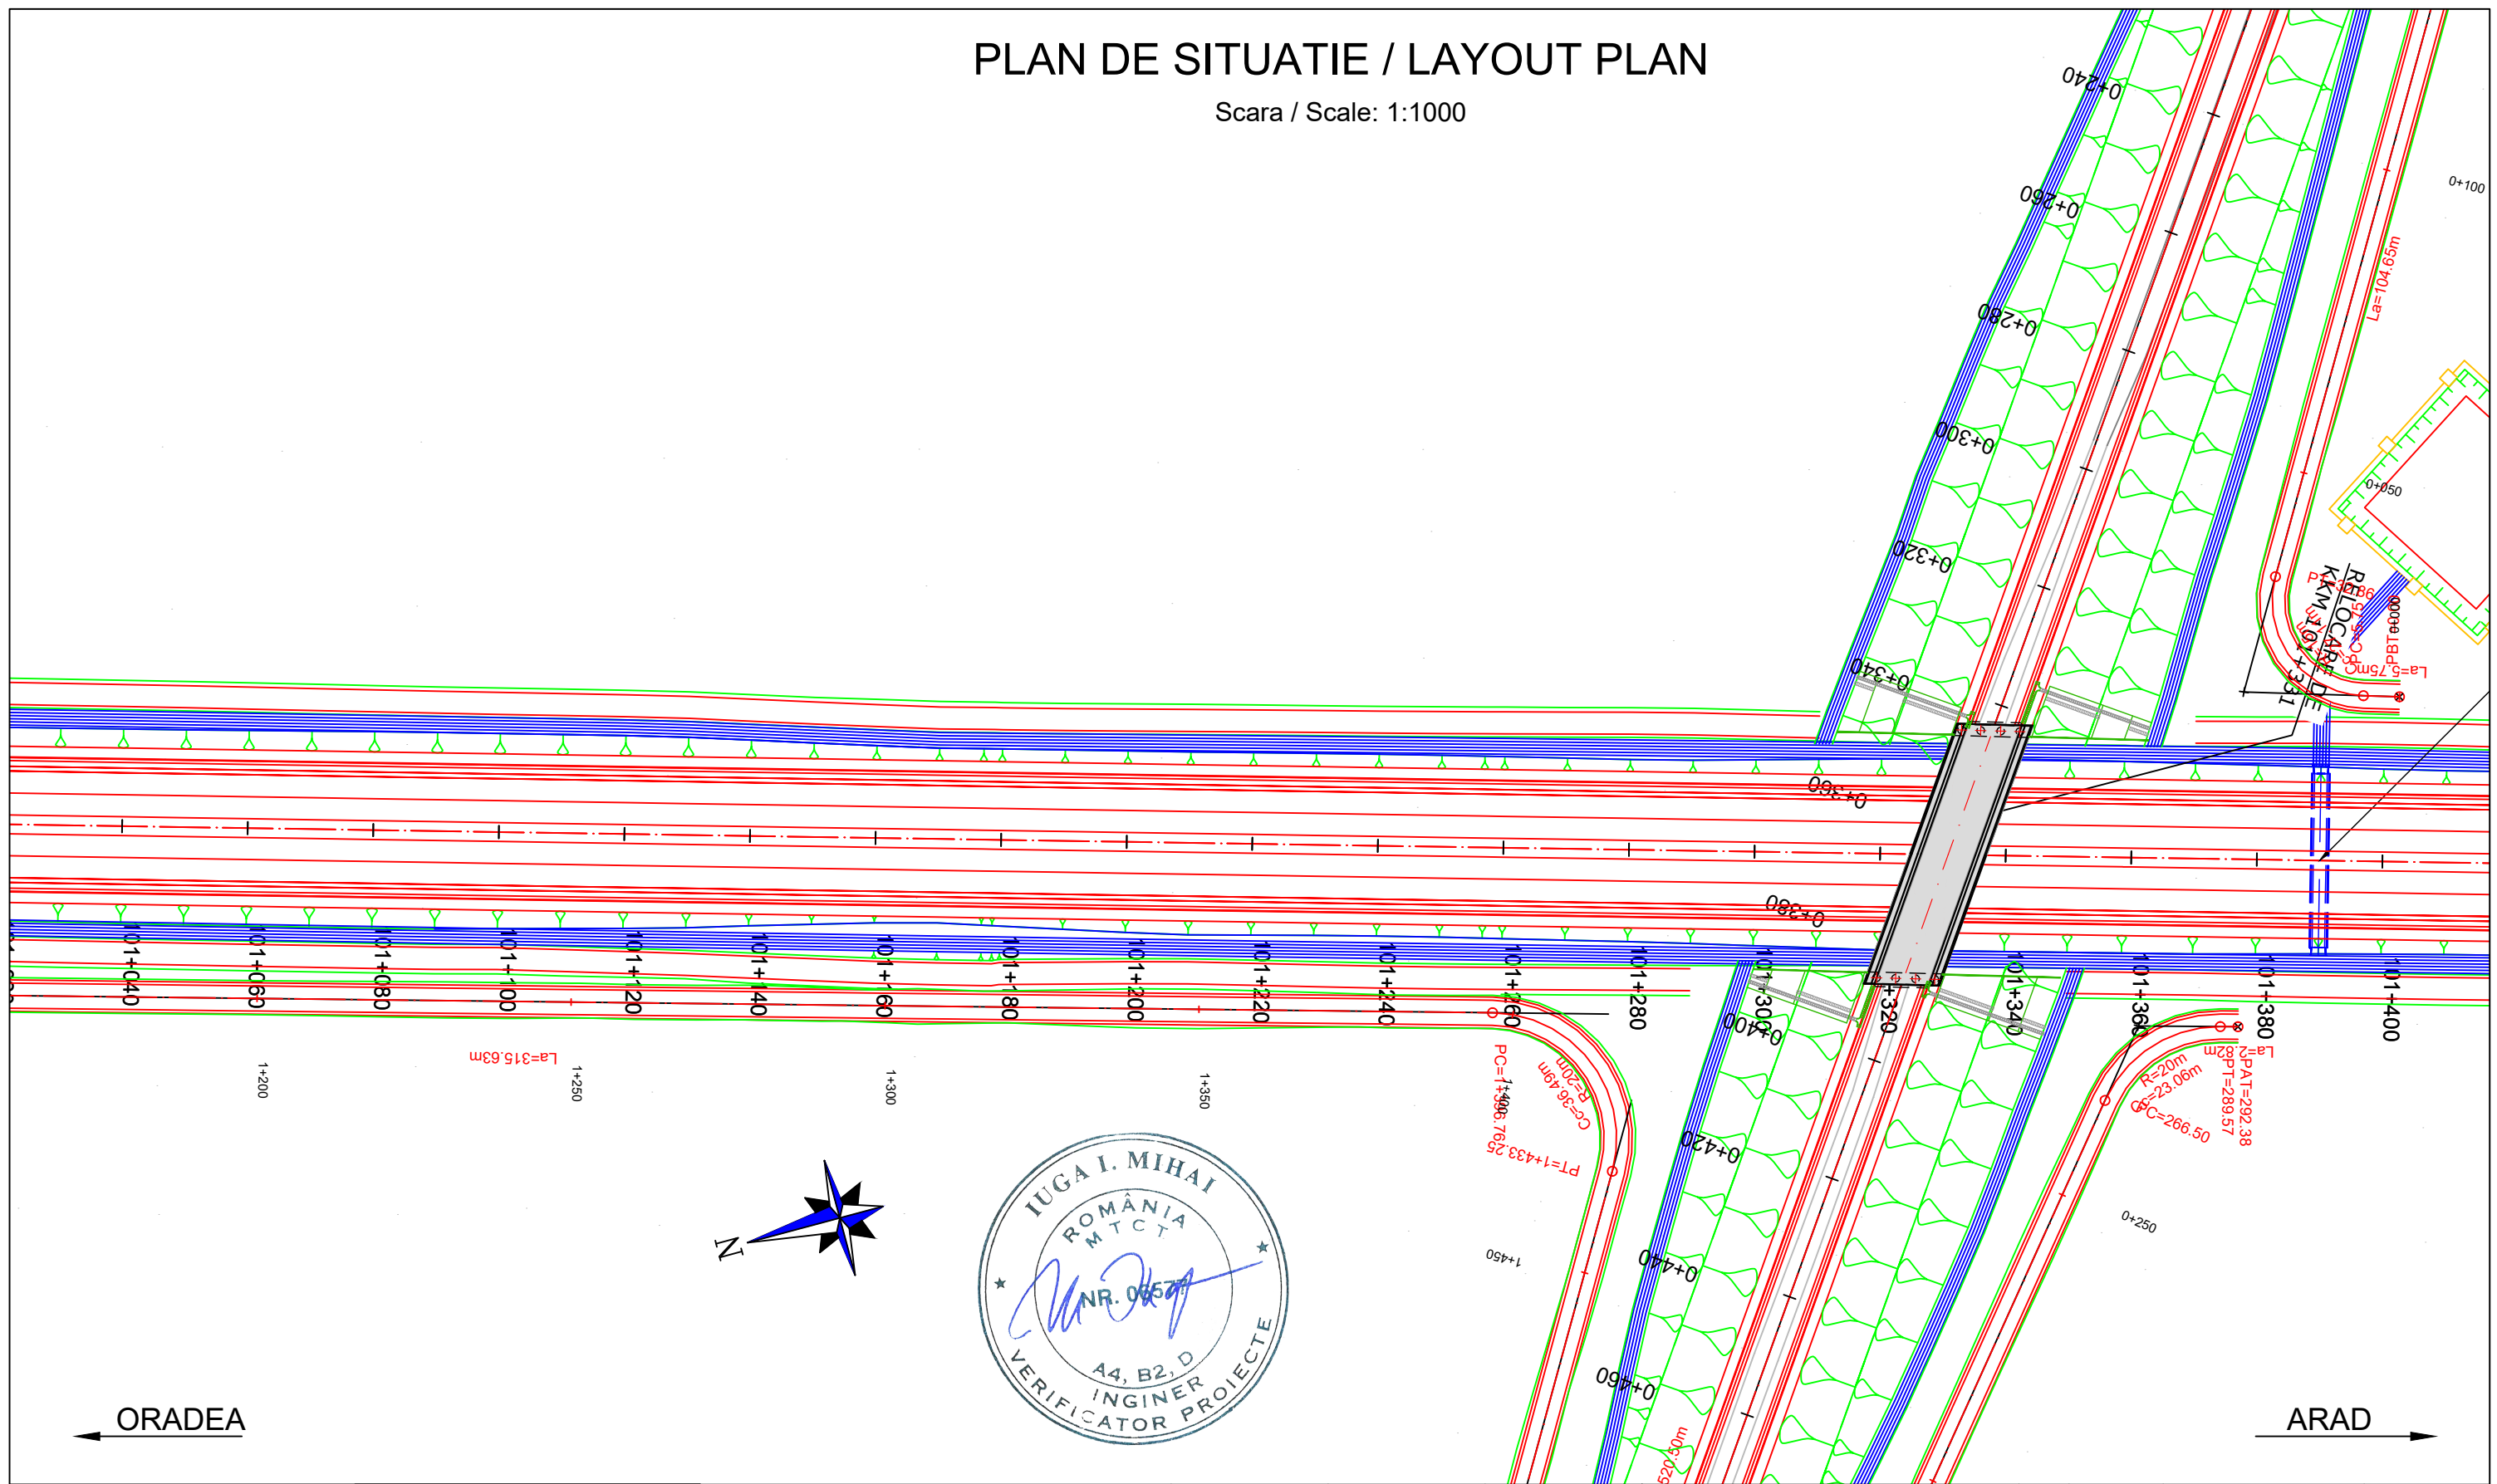

PROIECTANT / DESIGNER: S.C. CONSITRANS S.R.L.	BENEFICIAR / BENEFICIARY: MUNICIPIUL ARAD, MUNICIPIUL ORADEA, CONSILIUL JUDETEAN ARAD, CONSILIUL JUDETEAN BIHOR CNAIR	FUNCTIA / POSITION: COORDONATOR DE PROIECT / PROJECT MANAGER	NUME / NAME: ing. S. VEACESLAV	SEMNTURA / SIGNATURE: 	Titlu plansa / Drawing title: PLAN DE SITUATIE LAYOUT PLAN	REV/ REV.: /	DATA/ DATE: /	DETALII REVIZIE / REVISION DETAILS: /	PROIECTAT / DESIGNER: /
	FAZA PROIECTARE / DESIGN STAGE: PROIECT TEHNIC DE EXECUTIE / TECHNICAL PROJECT AND DETAIL DESIGN	PROIECTAT / DESIGNER: ing. C. TODERASCU		LUCRARI DE DRUM / ROAD WORKS	Cod plansa / Drawing code: CST-0121-PT-3-DX-01-PS-089-R00	/	/	/	/
	Contract /Contract: 14724/01.07.2021 Project /Project no.: 001/2021	Data / Date: 11.2023	Scara /Scale: 1:1000	VERIFICAT / INTERNAL CHECKER: ing. N. GISCA					

PLAN DE SITUATIE / LAYOUT PLAN



Scara / Scale: 1:1000

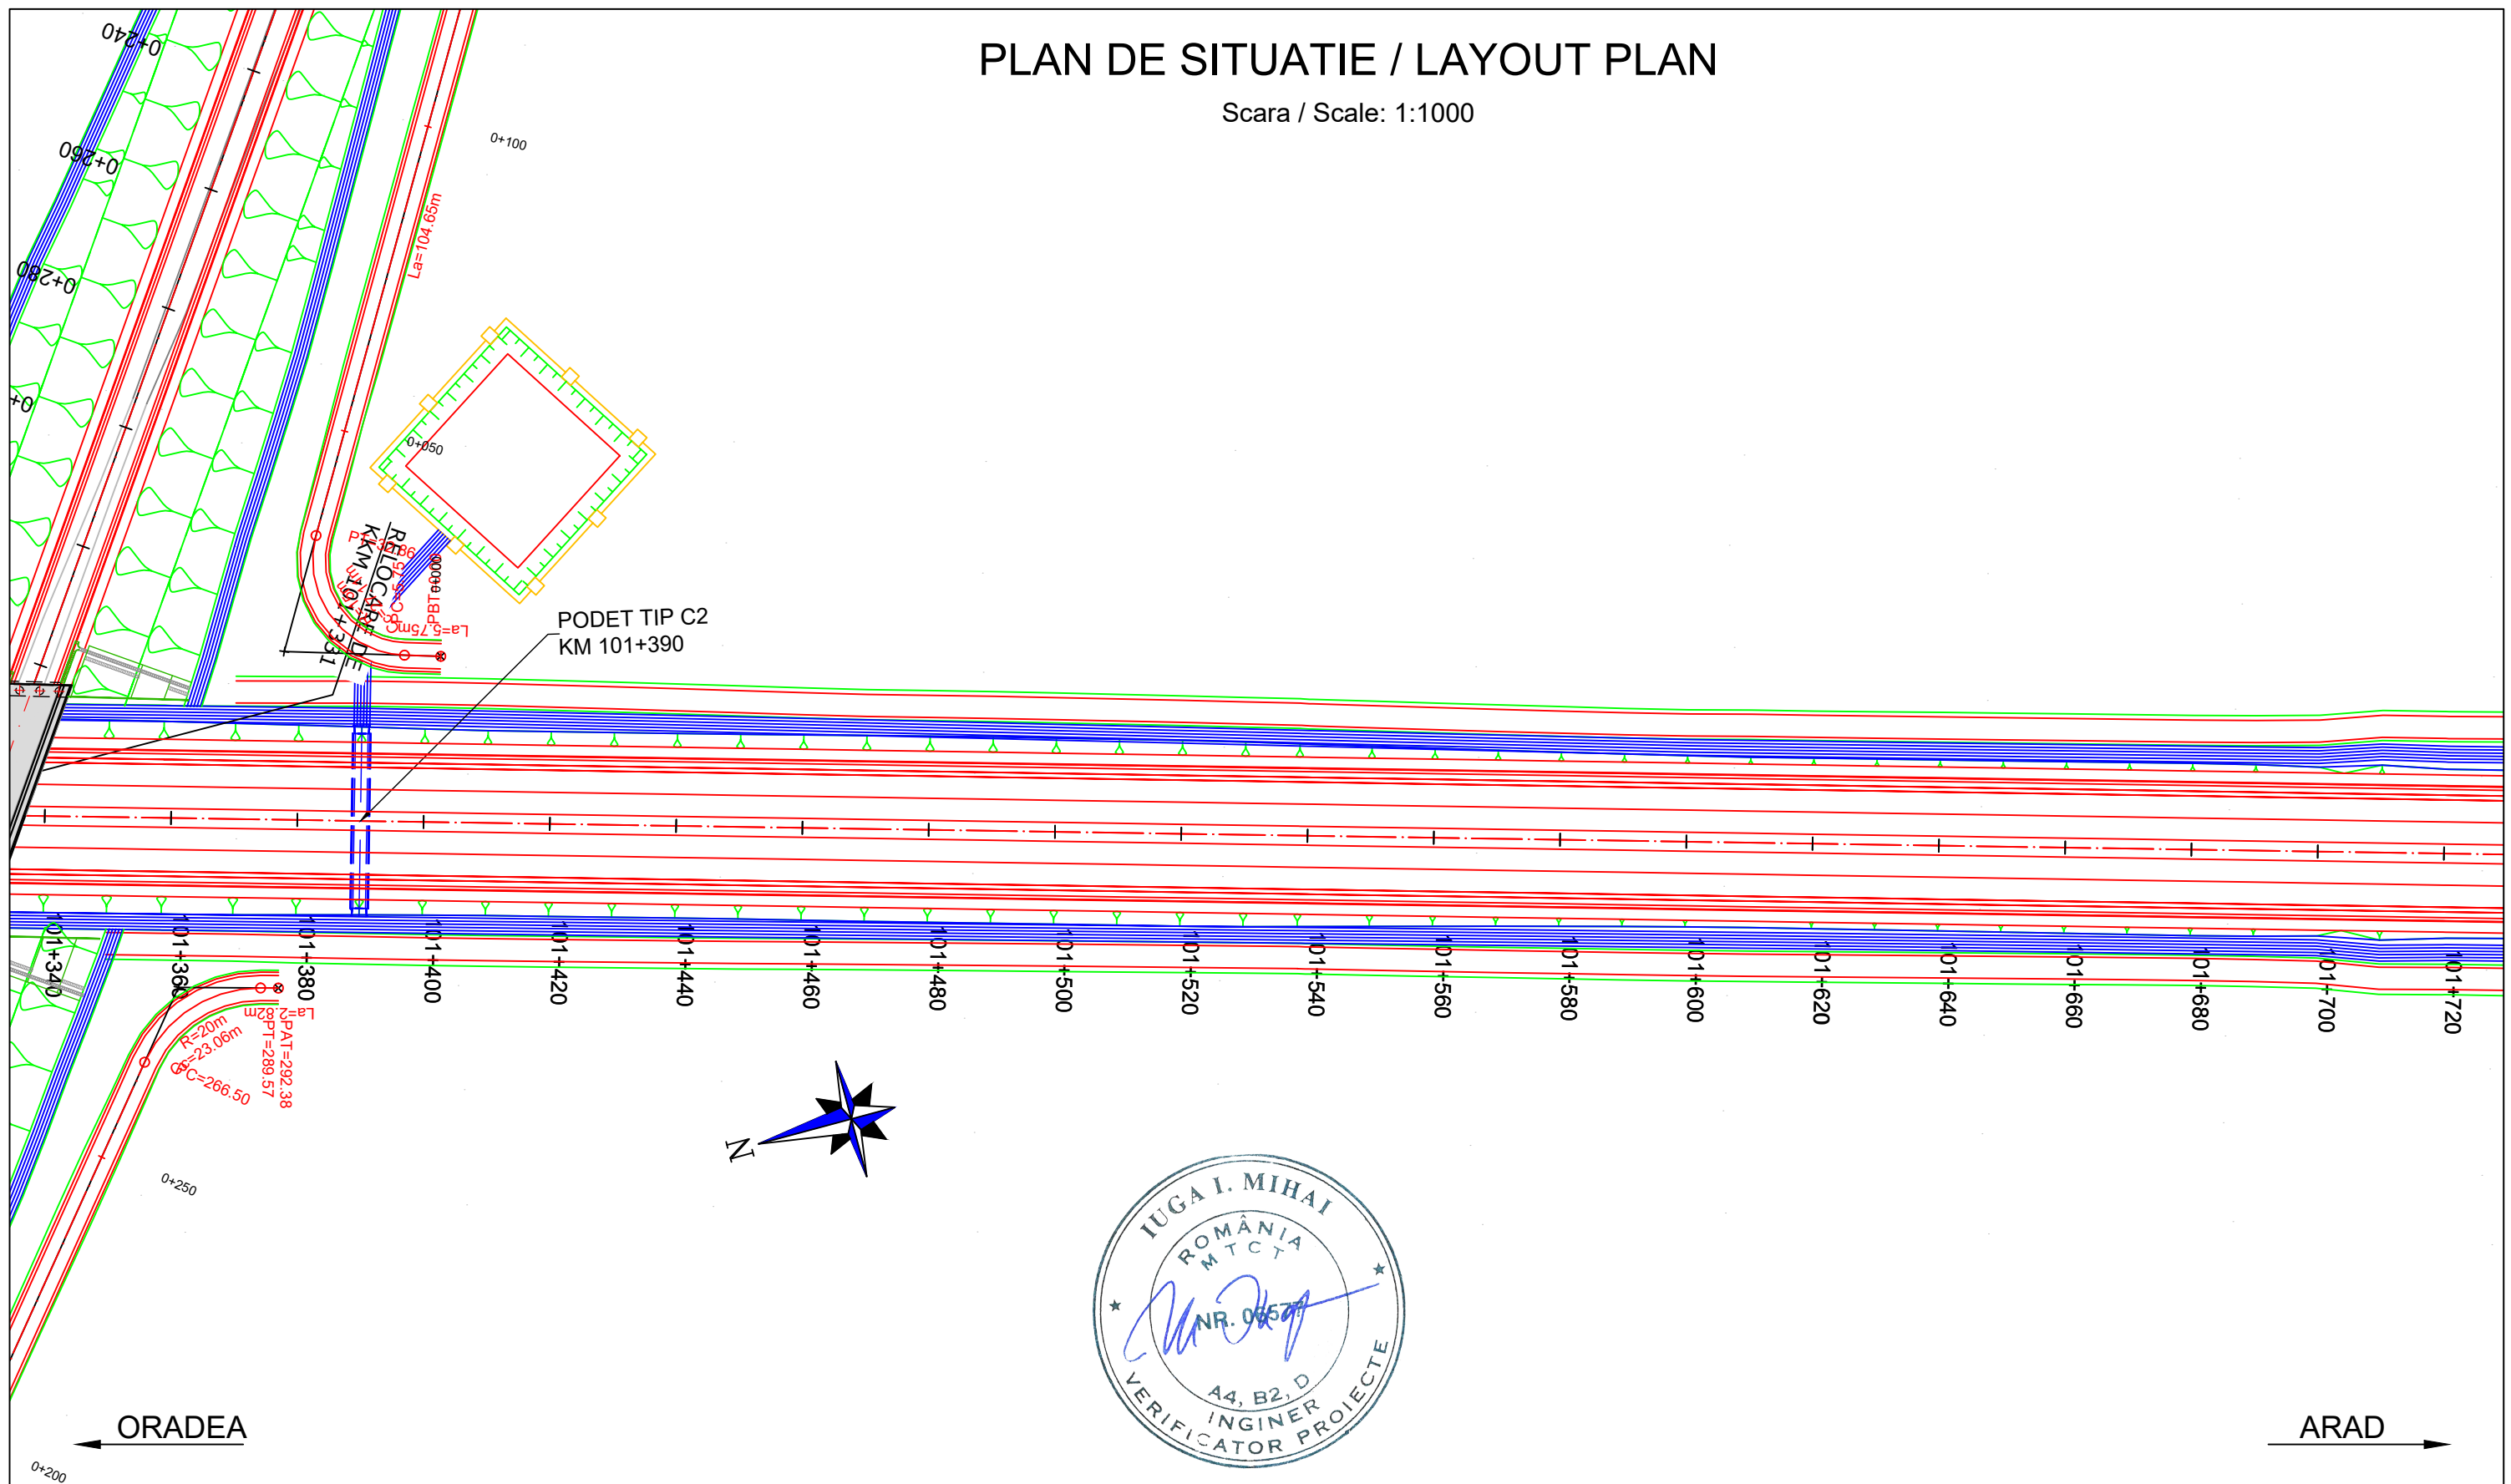

PROIECTANT / DESIGNER:	BENEFICIAR / BENEFICIARY:	FUNCTIA / POSITION:	NUME / NAME:	SEMNATURA / SIGNATURE:	Titlu plansa / Drawing title:	REV/ REV.	DATA / DATE:	DETALII REVIZIE / REVISION DETAILS:	PROIECTAT / DESIGNER:
S.C. CONSITRANS S.R.L.	MUNICIPIUL ARAD, MUNICIPIUL ORADEA, CONSILIUL JUDETEAN ARAD, CONSILIUL JUDETEAN BIHOR CNAIR	COORDONATOR DE PROIECT / PROJECT MANAGER	ing. S. VEACESLAV		PLAN DE SITUATIE LAYOUT PLAN				
	INVESTITIA / INVESTMENT: ACTUALIZARE/COMPLETARE/REVIZUIRE (S.F. + P.A.C. + P.O.E. + P.T.E.) "DRUM EXPRES ARAD ORADEA" ACTUALIZATION/COMPLETION (S.F. + P.A.C. + P.O.E. + P.T.E.) "EXPRESS ROAD ARAD ORADEA"	SEF PROIECT SPECIALITATE / TEAM LEADER	ing. C. TODERASCU						
 UNIUNEA EUROPEANA PROIECT CO-FINANATAT DIN FONDUL DE COEZIUNE, PRIN PROGRAMUL OPERATIONAL INFRASTRUCTURA MARE / PROJECT CO-FINANCED FROM THE COHESION FUND, THROUGH THE LARGE INFRASTRUCTURE OPERATIONAL PROGRAM	 GUVERNUL ROMANIEI	FAZA PROIECTARE / DESIGN STAGE: PROIECT TEHNIC DE EXECUTIE / TECHNICAL PROJECT AND DETAIL DESIGN	PROIECTAT / DESIGNER:	ing. C. TODERASCU	LUCRARI DE DRUM / ROAD WORKS				
	Contract / Contract: 14724/01.07.2021 Project / Project no.: 001/2021	Data / Date: 11.2023	Scara / Scale: 1:1000	VERIFICAT / INTERNAL CHECKER: ing. N. GISCA	Cod plansa / Drawing code: CST-0121-PT-3-DX-01-PS-090-R00				



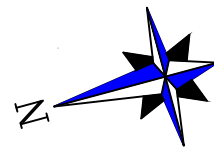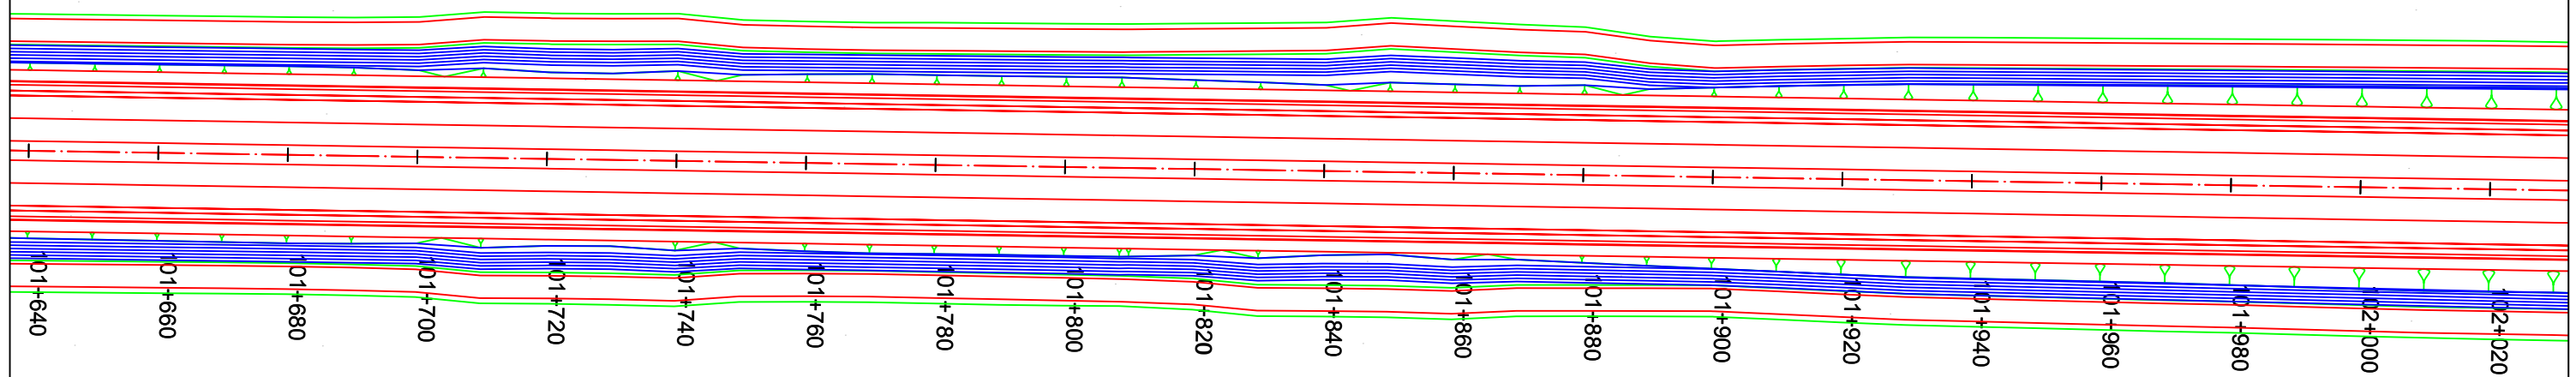


PLAN DE SITUATIE / LAYOUT PLAN

Scara / Scale: 1:1000



ORADEA ←

→ ARAD



PROIECTANT / DESIGNER: S.C. CONSITRANS S.R.L. 	BENEFICIAR / BENEFICIARY: MUNICIPIUL ARAD, MUNICIPIUL ORADEA, CONSILIUL JUDETEAN ARAD, CONSILIUL JUDETEAN BIHOR CNAIR			FUNCTIA / POSITION:	NUME / NAME:	SEMNATURA / SIGNATURE:	Titlu plansa / Drawing title:	REV/ REV.	DATA/ DATE:	DETALII REVIZIE / REVISION DETAILS:	PROIECTAT / DESIGNER:
	INVESTITIA / INVESTMENT: ACTUALIZARE/COMPLETARE/REVIZUIRE (S.F. + P.A.C. + P.O.E. + P.T.E.) "DRUM EXPRES ARAD ORADEA" ACTUALIZATION/COMPLETION (S.F. + P.A.C. + P.O.E + P.T.E.) "EXPRESS ROAD ARAD ORADEA"			COORDONATOR DE PROIECT / PROJECT MANAGER: ing. S. VEACESLAV 	SEF PROIECT SPECIALITATE / TEAM LEADER: ing. C. TODERASCU 	PROIECTAT / DESIGNER: ing. C. TODERASCU 	LUCRARI DE DRUM / ROAD WORKS	Cod plansa / Drawing code: CST-0121-PT-3-DX-01-PS-091-R00			
FAZA PROIECTARE / DESIGN STAGE: PROIECT TEHNIC DE EXECUTIE / TECHNICAL PROJECT AND DETAIL DESIGN			VERIFICAT / INTERNAL CHECKER: ing. N. GISCA 	Contract / Contract: 14724/01.07.2021 Proiect / Project no.: 001/2021	Data / Date: 11.2023	Scara / Scale: 1:1000					

UNIUNEA EUROPEANA
 PROIECT CO-FINANAT DIN FONDUL DE COEZIUNE, PRIN PROGRAMUL OPERATIONAL INFRASTRUCTURA MARE / PROJECT CO-FINANCED FROM THE COHESION FUND, THROUGH THE LARGE INFRASTRUCTURE OPERATIONAL PROGRAM

GOVERNUL ROMANIEI
 Instrumente Structurale 2014-2020





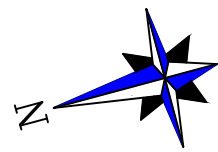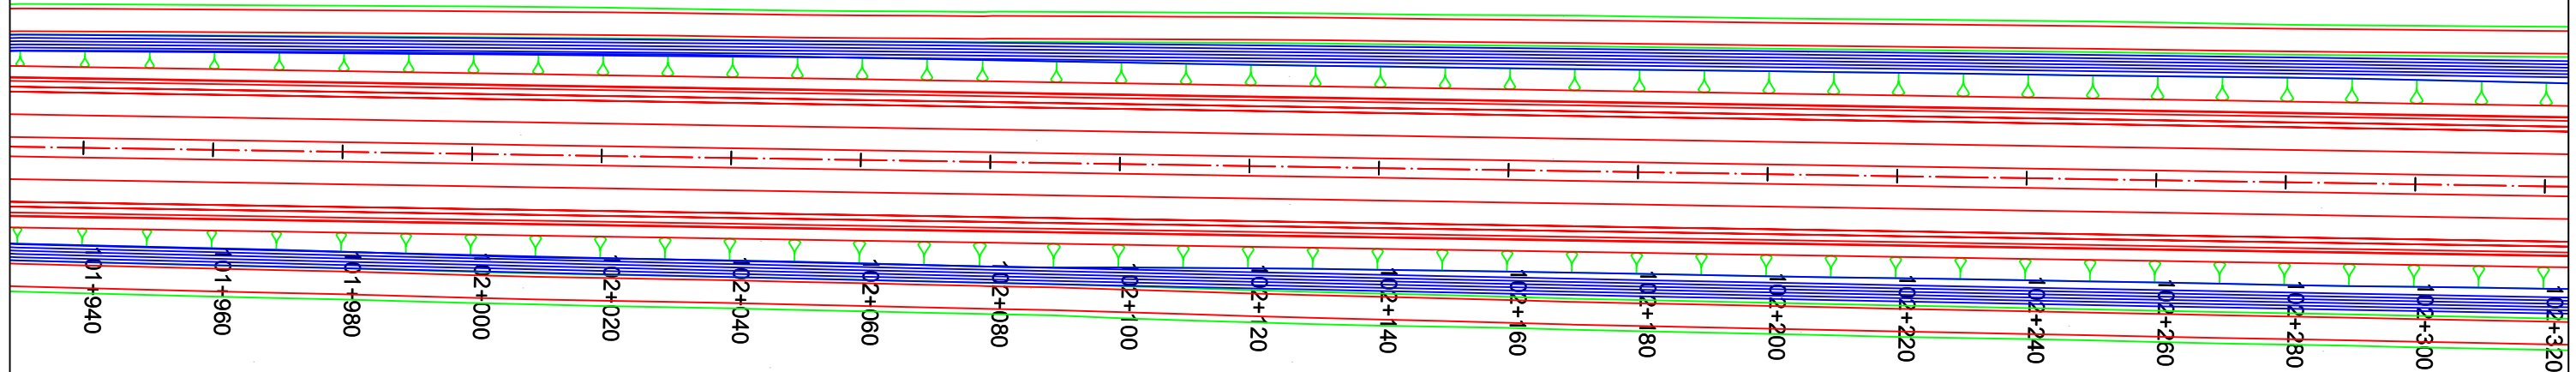



PLAN DE SITUATIE / LAYOUT PLAN

Scara / Scale: 1:1000




← ORADEA







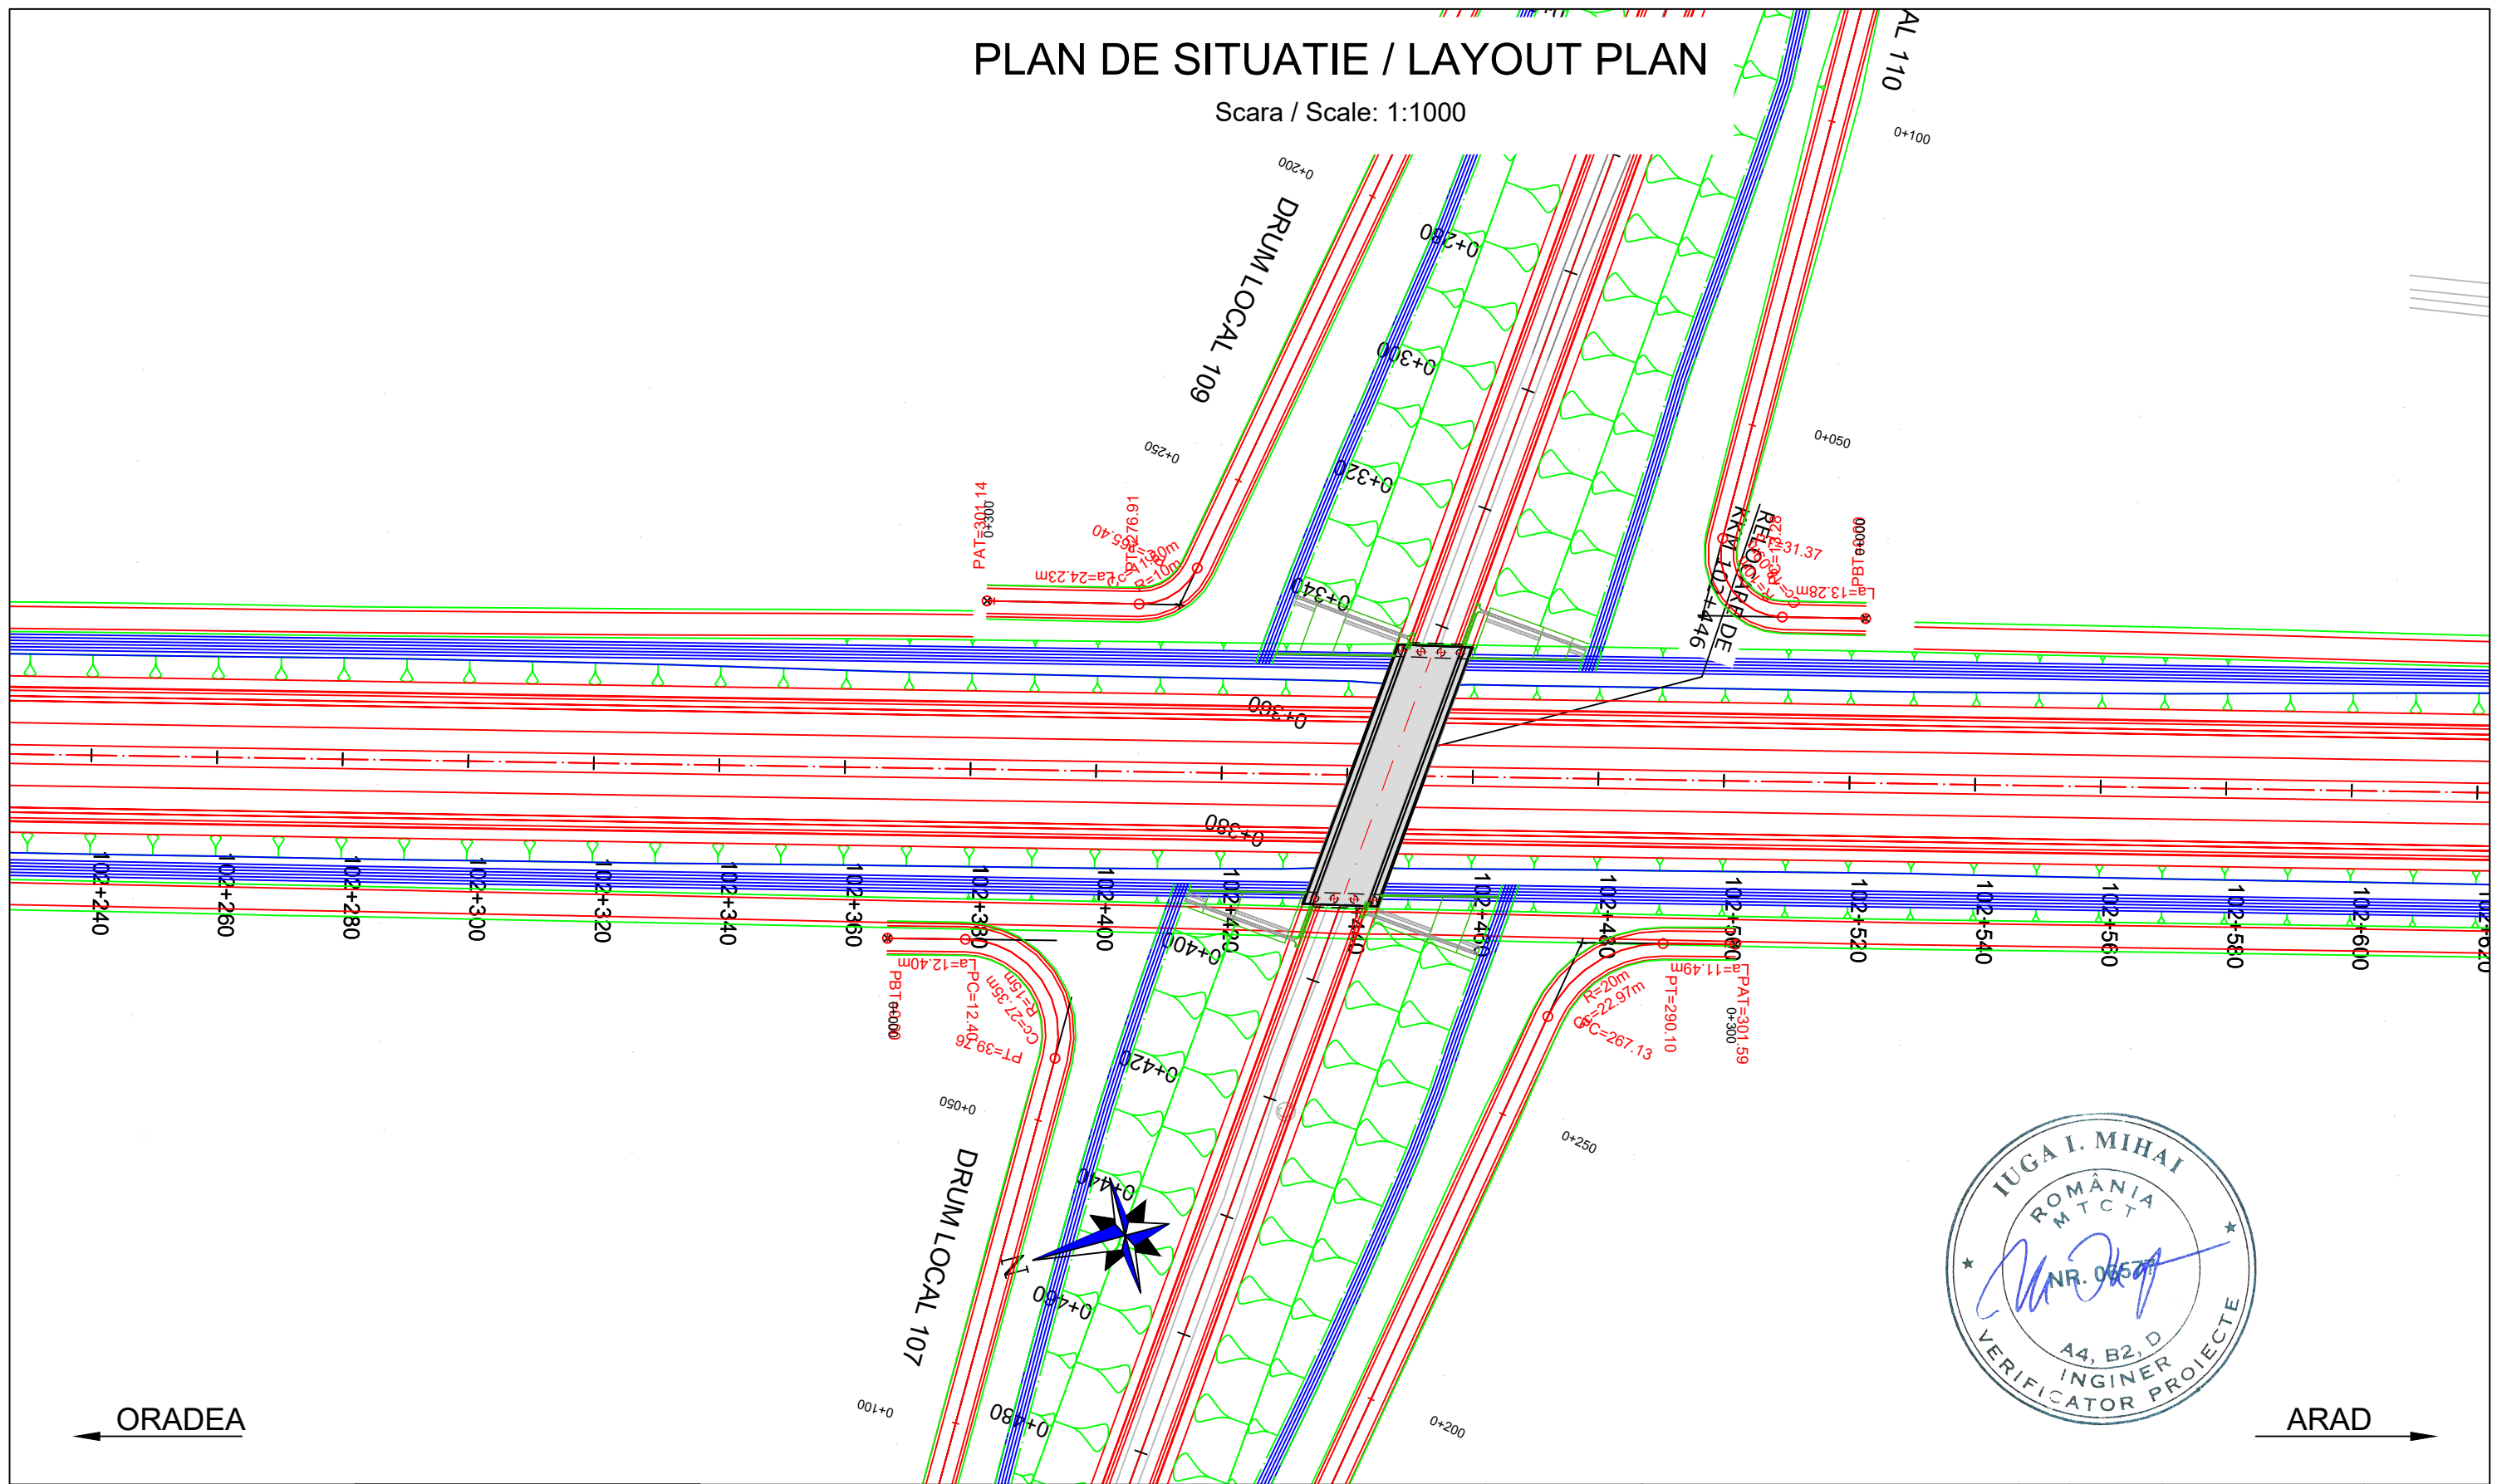

→ ARAD

PROIECTANT / DESIGNER: S.C. CONSITRANS S.R.L. 	BENEFICIAR / BENEFICIARY: MUNICIPIUL ARAD, MUNICIPIUL ORADEA, CONSILIUL JUDETEAN ARAD, CONSILIUL JUDETEAN BIHOR CNAIR		FUNCTIA / POSITION:	NUME / NAME:	SEMNATURA / SIGNATURE:	Titlu plansa / Drawing title: PLAN DE SITUATIE LAYOUT PLAN	REV/ REV.:	DATA/ DATE:	DETALII REVIZIE / REVISION DETAILS:	PROIECTAT / DESIGNER:
	INVESTITIA / INVESTMENT: ACTUALIZARE/COMPLETARE/REVIZUIRE (S.F. + P.A.C. + P.O.E + P.T.E.) "DRUM EXPRES ARAD ORADEA" ACTUALIZATION/COMPLETION (S.F. + P.A.C. + P.O.E + P.T.E.) "EXPRESS ROAD ARAD ORADEA"		COORDONATOR DE PROIECT / PROJECT MANAGER: ing. S. VEACESLAV 	SEF PROIECT SPECIALITATE / TEAM LEADER: ing. C. TODERASCU 	PROIECTAT / DESIGNER: ing. C. TODERASCU 					
   UNIUNEA EUROPEANA GOVERNUL ROMANIEI Instrumente Structurale 2014-2020 PROIECT CO-FINANȚAT DIN FONDUL DE COEZIUNE, PRIN PROGRAMUL OPERAȚIONAL INFRASTRUCTURĂ MARE / PROJECT CO-FINANCED FROM THE COHESION FUND, THROUGH THE LARGE INFRASTRUCTURE OPERATIONAL PROGRAM	FAZA PROIECTARE / DESIGN STAGE: PROIECT TEHNIC DE EXECUTIE / TECHNICAL PROJECT AND DETAIL DESIGN		PROIECTAT / DESIGNER: ing. N. GISCA 	Cod plansa / Drawing code: CST-0121-PT-3-DX-01-PS-092-R00						
	Contract / Contract: 14724/01.07.2021	Data / Date: 11.2023	Scara / Scale: 1:1000	VERIFICAT / INTERNAL CHECKER:						

PLAN DE SITUATIE / LAYOUT PLAN


Scara / Scale: 1:1000



PROIECTANT / DESIGNER: S.C. CONSITRANS S.R.L. 	BENEFICIAR / BENEFICIARY: MUNICIPIUL ARAD, MUNICIPIUL ORADEA, CONSILIUL JUDETEAN ARAD, CONSILIUL JUDETEAN BIHOR CNAIR			FUNCTIA / POSITION:	NUME / NAME:	SEMNTURA / SIGNATURE:	Titlu plansa / Drawing title:	REV/ REV.	DATA/ DATE:	DETALII REVIZIE / REVISION DETAILS:	PROIECTAT / DESIGNER:
	INVESTITIA / INVESTMENT: ACTUALIZARE/COMPLETARE/REVIZUIRE (S.F. + P.A.C. + P.O.E. + P.T.E.) "DRUM EXPRES ARAD ORADEA" ACTUALIZATION/COMPLETION (S.F. + P.A.C. + P.O.E. + P.T.E.) "EXPRESS ROAD ARAD ORADEA"			COORDONATOR DE PROIECT / PROJECT MANAGER: ing. S. VEACESLAV 	SEF PROIECT SPECIALITATE / TEAM LEADER: ing. C. TODERASCU 		PLAN DE SITUATIE LAYOUT PLAN				
FAZA PROIECTARE / DESIGN STAGE: PROIECT TEHNIC DE EXECUTIE / TECHNICAL PROJECT AND DETAIL DESIGN			PROIECTAT / DESIGNER: ing. C. TODERASCU 	VERIFICAT / INTERNAL CHECKER: ing. N. GISCA 		LUCRARI DE DRUM / ROAD WORKS	Cod plansa / Drawing code: CST-0121-PT-3-DX-01-PS-093-R00				
   PROIECT CO-FINANAT DIN FONDUL DE COEZIUNE, PRIN PROGRAMUL OPERATIONAL INFRASTRUCTURA MARE / PROJECT CO-FINANCED FROM THE COHESION FUND, THROUGH THE LARGE INFRASTRUCTURE OPERATIONAL PROGRAM			Contract / Contract: 14724/01.07.2021 Project / Project no.: 001/2021	Data / Date: 11.2023	Scara / Scale: 1:1000						





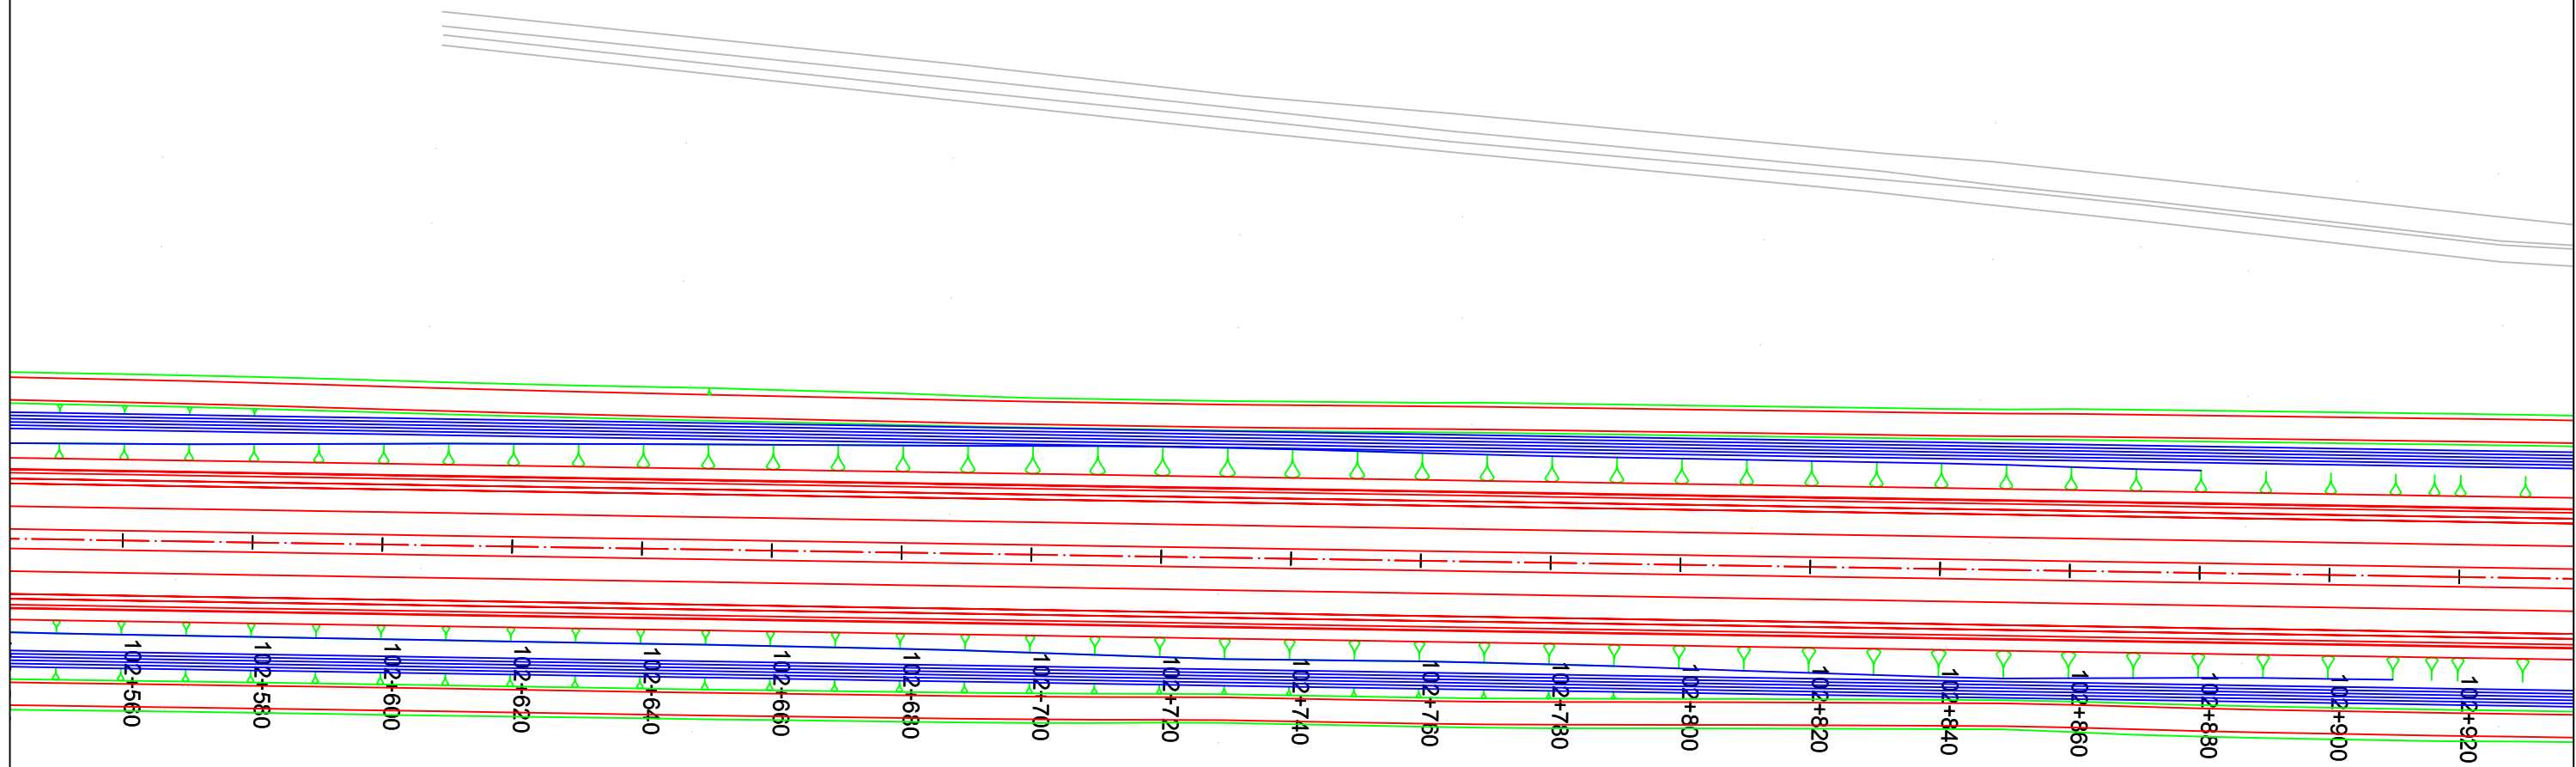



PLAN DE SITUATIE / LAYOUT PLAN

Scara / Scale: 1:1000




← ORADEA







→ ARAD

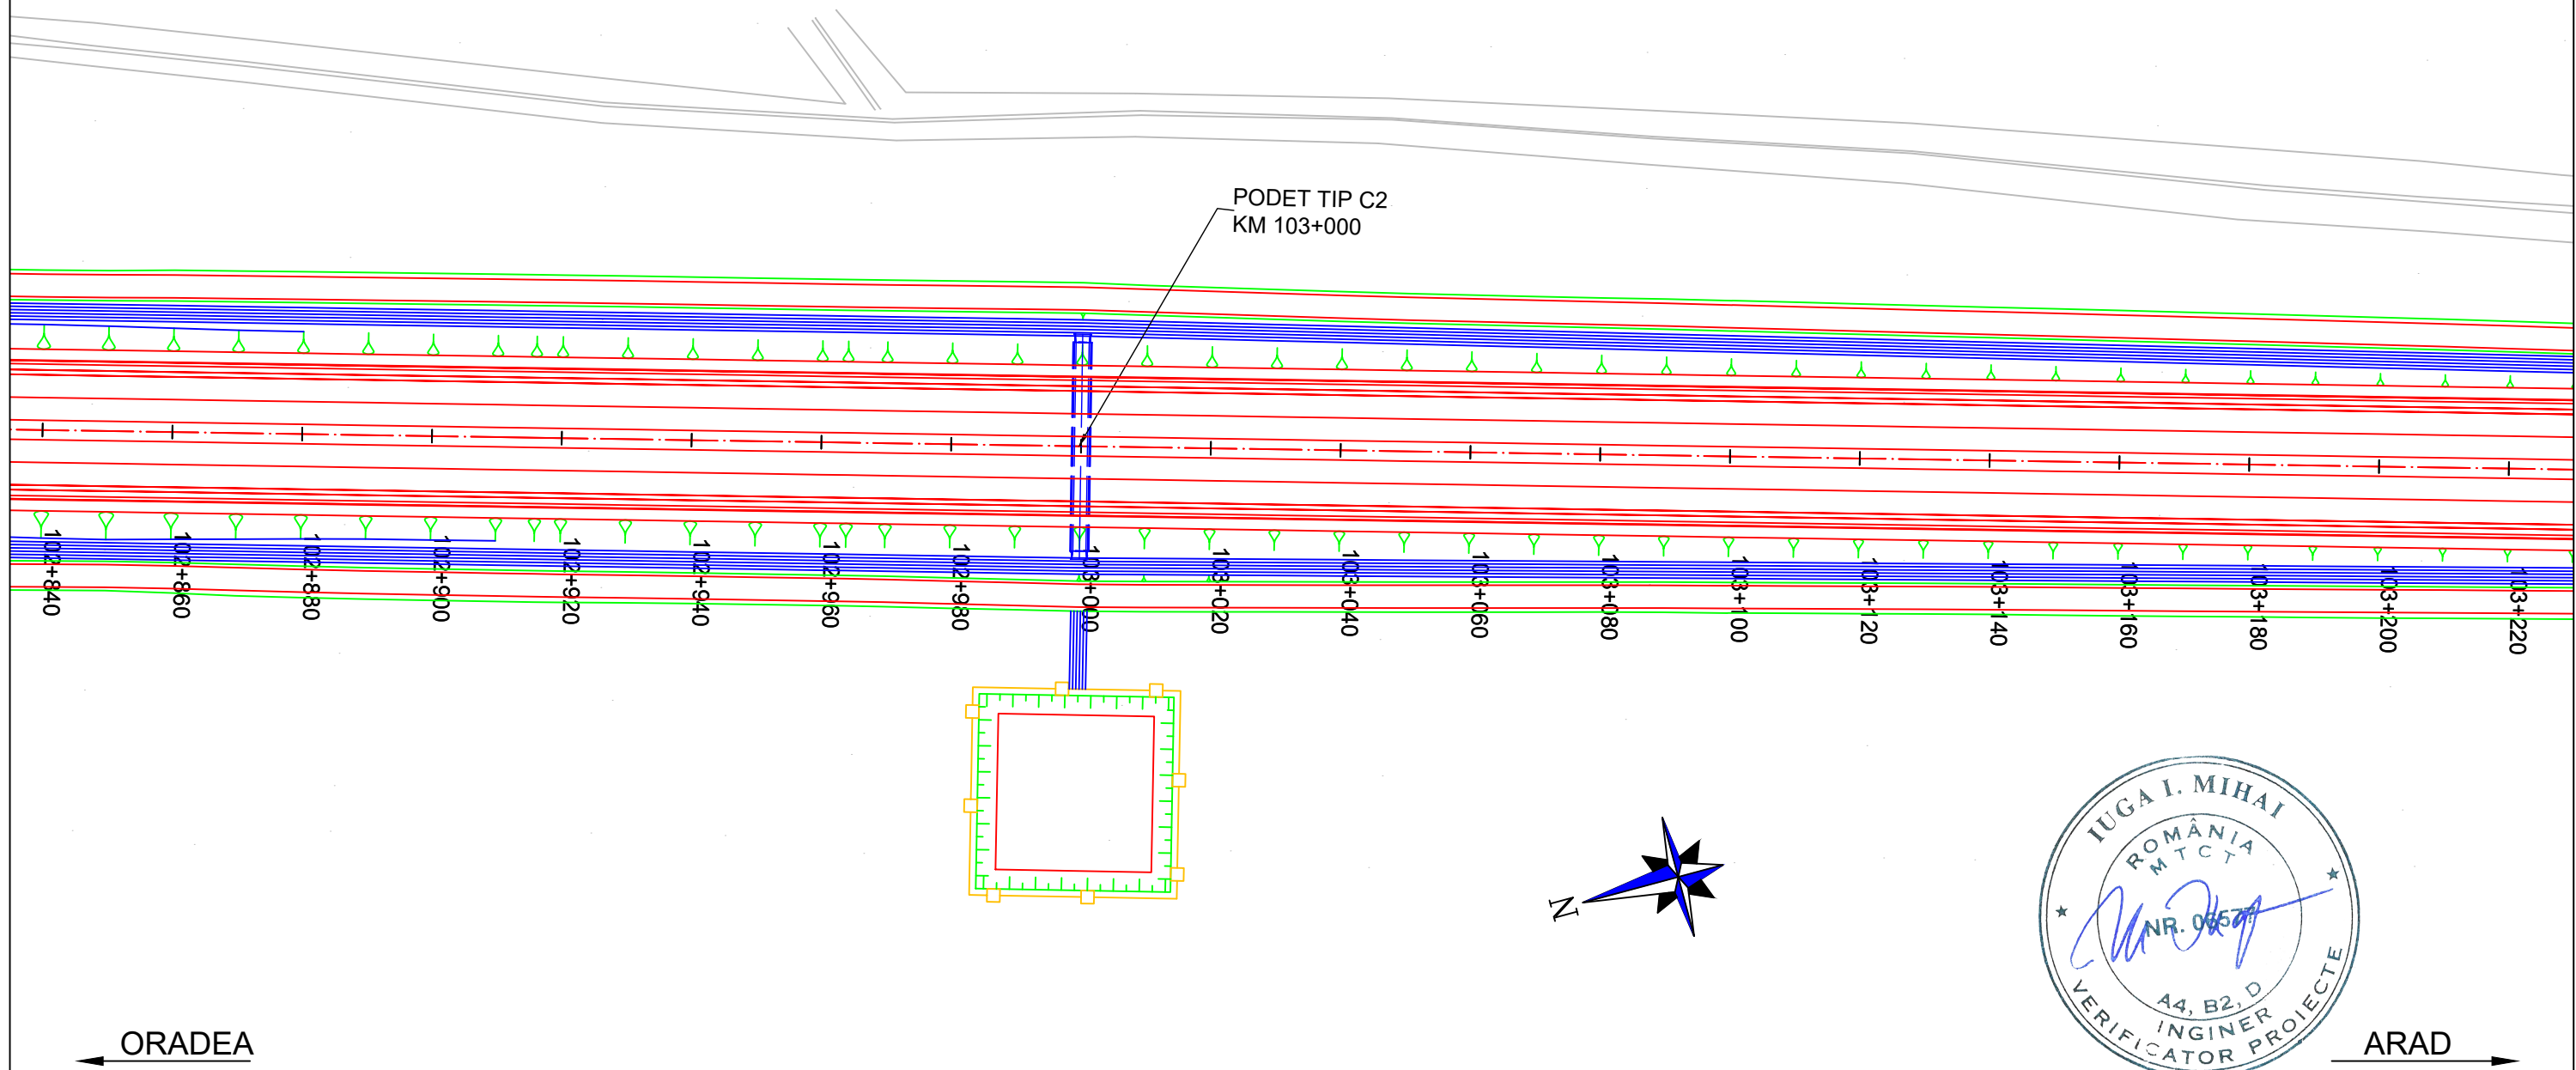PROIECTANT / DESIGNER: S.C. CONSITRANS S.R.L. 	BENEFICIAR / BENEFICIARY: MUNICIPIUL ARAD, MUNICIPIUL ORADEA, CONSILIUL JUDETEAN ARAD, CONSILIUL JUDETEAN BIHOR CNAIR		FUNCTIA / POSITION: COORDONATOR DE PROIECT / PROJECT MANAGER	NUME / NAME: ing. S. VEACESLAV	SEMNATURA / SIGNATURE: 	Titlu plansa / Drawing title: PLAN DE SITUATIE LAYOUT PLAN	REV/ REV. 	DATA/ DATE: 	DETALII REVIZIE / REVISION DETAILS: 	PROIECTAT / DESIGNER:
	INVESTITIA / INVESTMENT: ACTUALIZARE/COMPLETARE/REVIZUIRE (S.F. + P.A.C. + P.O.E + P.T.E.) "DRUM EXPRES ARAD ORADEA" ACTUALIZATION/COMPLETION (S.F. + P.A.C. + P.O.E + P.T.E.) "EXPRESS ROAD ARAD ORADEA"		SEF PROIECT SPECIALITATE / TEAM LEADER: ing. C. TODERASCU							
   UNIUNEA EUROPEANA GOVERNUL ROMANIEI Instrumente Structurale 2014-2020 PROIECT CO-FINANATAT DIN FONDUL DE COEZIUNE, PRIN PROGRAMUL OPERATIONAL INFRASTRUCTURA MARE / PROJECT CO-FINANCED FROM THE COHESION FUND, THROUGH THE LARGE INFRASTRUCTURE OPERATIONAL PROGRAM	FAZA PROIECTARE / DESIGN STAGE: PROIECT TEHNIC DE EXECUTIE / TECHNICAL PROJECT AND DETAIL DESIGN		PROIECTAT / DESIGNER: ing. C. TODERASCU		LUCRARI DE DRUM / ROAD WORKS	Cod plansa / Drawing code: CST-0121-PT-3-DX-01-PS-094-R00				
	Contract / Contract: 14724/01.07.2021 Proiect / Project no.: 001/2021	Data / Date: 11.2023	Scara / Scale: 1:1000	VERIFICAT / INTERNAL CHECKER: ing. N. GISCA						

PLAN DE SITUATIE / LAYOUT PLAN



Scara / Scale: 1:1000



PROIECTANT / DESIGNER: S.C. CONSITRANS S.R.L. 	BENEFICIAR / BENEFICIARY: MUNICIPIUL ARAD, MUNICIPIUL ORADEA, CONSILIUL JUDETEAN ARAD, CONSILIUL JUDETEAN BIHOR CNAIR			FUNCTIA / POSITION:	NUME / NAME:	SEMNATURA / SIGNATURE:	Titlu plansa / Drawing title: PLAN DE SITUATIE LAYOUT PLAN	REV/ REV.:	DATA/ DATE:	DETALII REVIZIE / REVISION DETAILS:	PROIECTAT / DESIGNER:
	INVESTITIA / INVESTMENT: ACTUALIZARE/COMPLETARE/REVIZUIRE (S.F. + P.A.C. + P.O.E + P.T.E.) "DRUM EXPRES ARAD ORADEA" ACTUALIZATION/COMPLETION (S.F. + P.A.C. + P.O.E + P.T.E.) "EXPRESS ROAD ARAD ORADEA"			COORDONATOR DE PROIECT / PROJECT MANAGER: ing. S. VEACESLAV 	SEF PROIECT SPECIALITATE / TEAM LEADER: ing. C. TODERASCU 	PROIECTAT / DESIGNER: ing. C. TODERASCU 		Cod plansa / Drawing code: CST-0121-PT-3-DX-01-PS-095-R00			
FAZA PROIECTARE / DESIGN STAGE: PROIECT TEHNIC DE EXECUTIE / TECHNICAL PROJECT AND DETAIL DESIGN			PROIECTAT / DESIGNER: ing. N. GISCA 	VERIFICAT / INTERNAL CHECKER:							
 PROIECT CO-FINANȚAT DIN FONDUL DE COEZIUNE, PRIN PROGRAMUL OPERAȚIONAL INFRASTRUCTURĂ MARE / PROJECT CO-FINANCED FROM THE COHESION FUND, THROUGH THE LARGE INFRASTRUCTURE OPERATIONAL PROGRAM			Contract / Contract: 14724/01.07.2021	Data / Date: 11.2023	Scara / Scale: 1:1000						





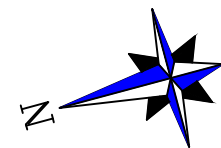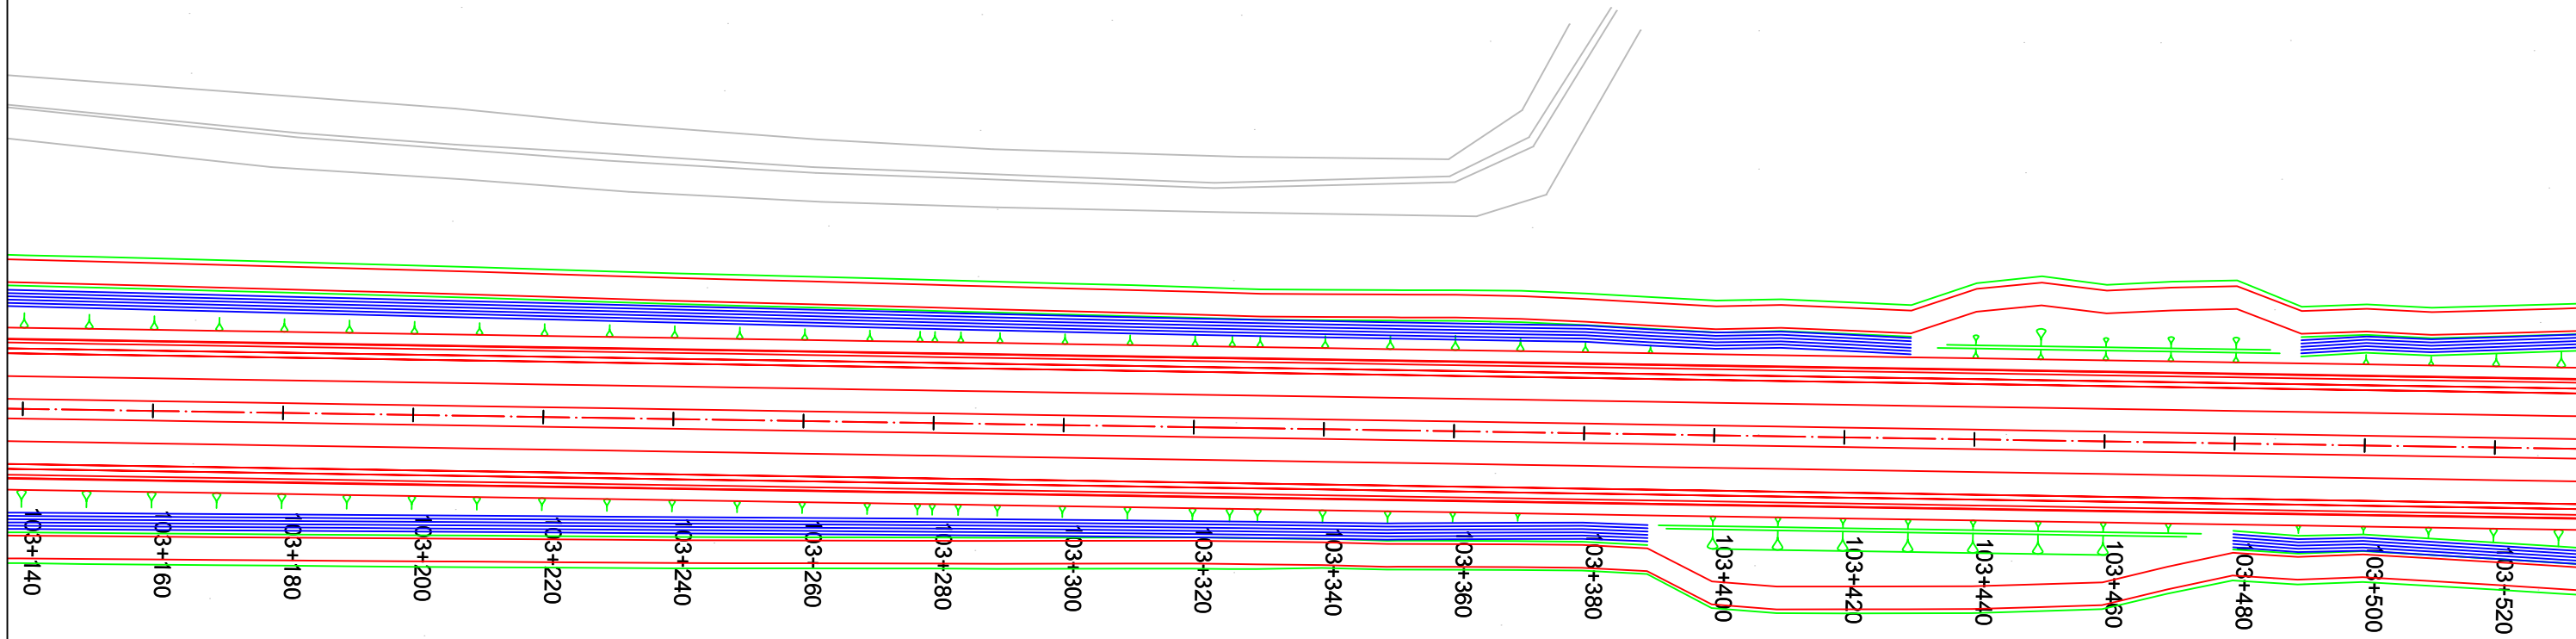



PLAN DE SITUATIE / LAYOUT PLAN

Scara / Scale: 1:1000




← ORADEA







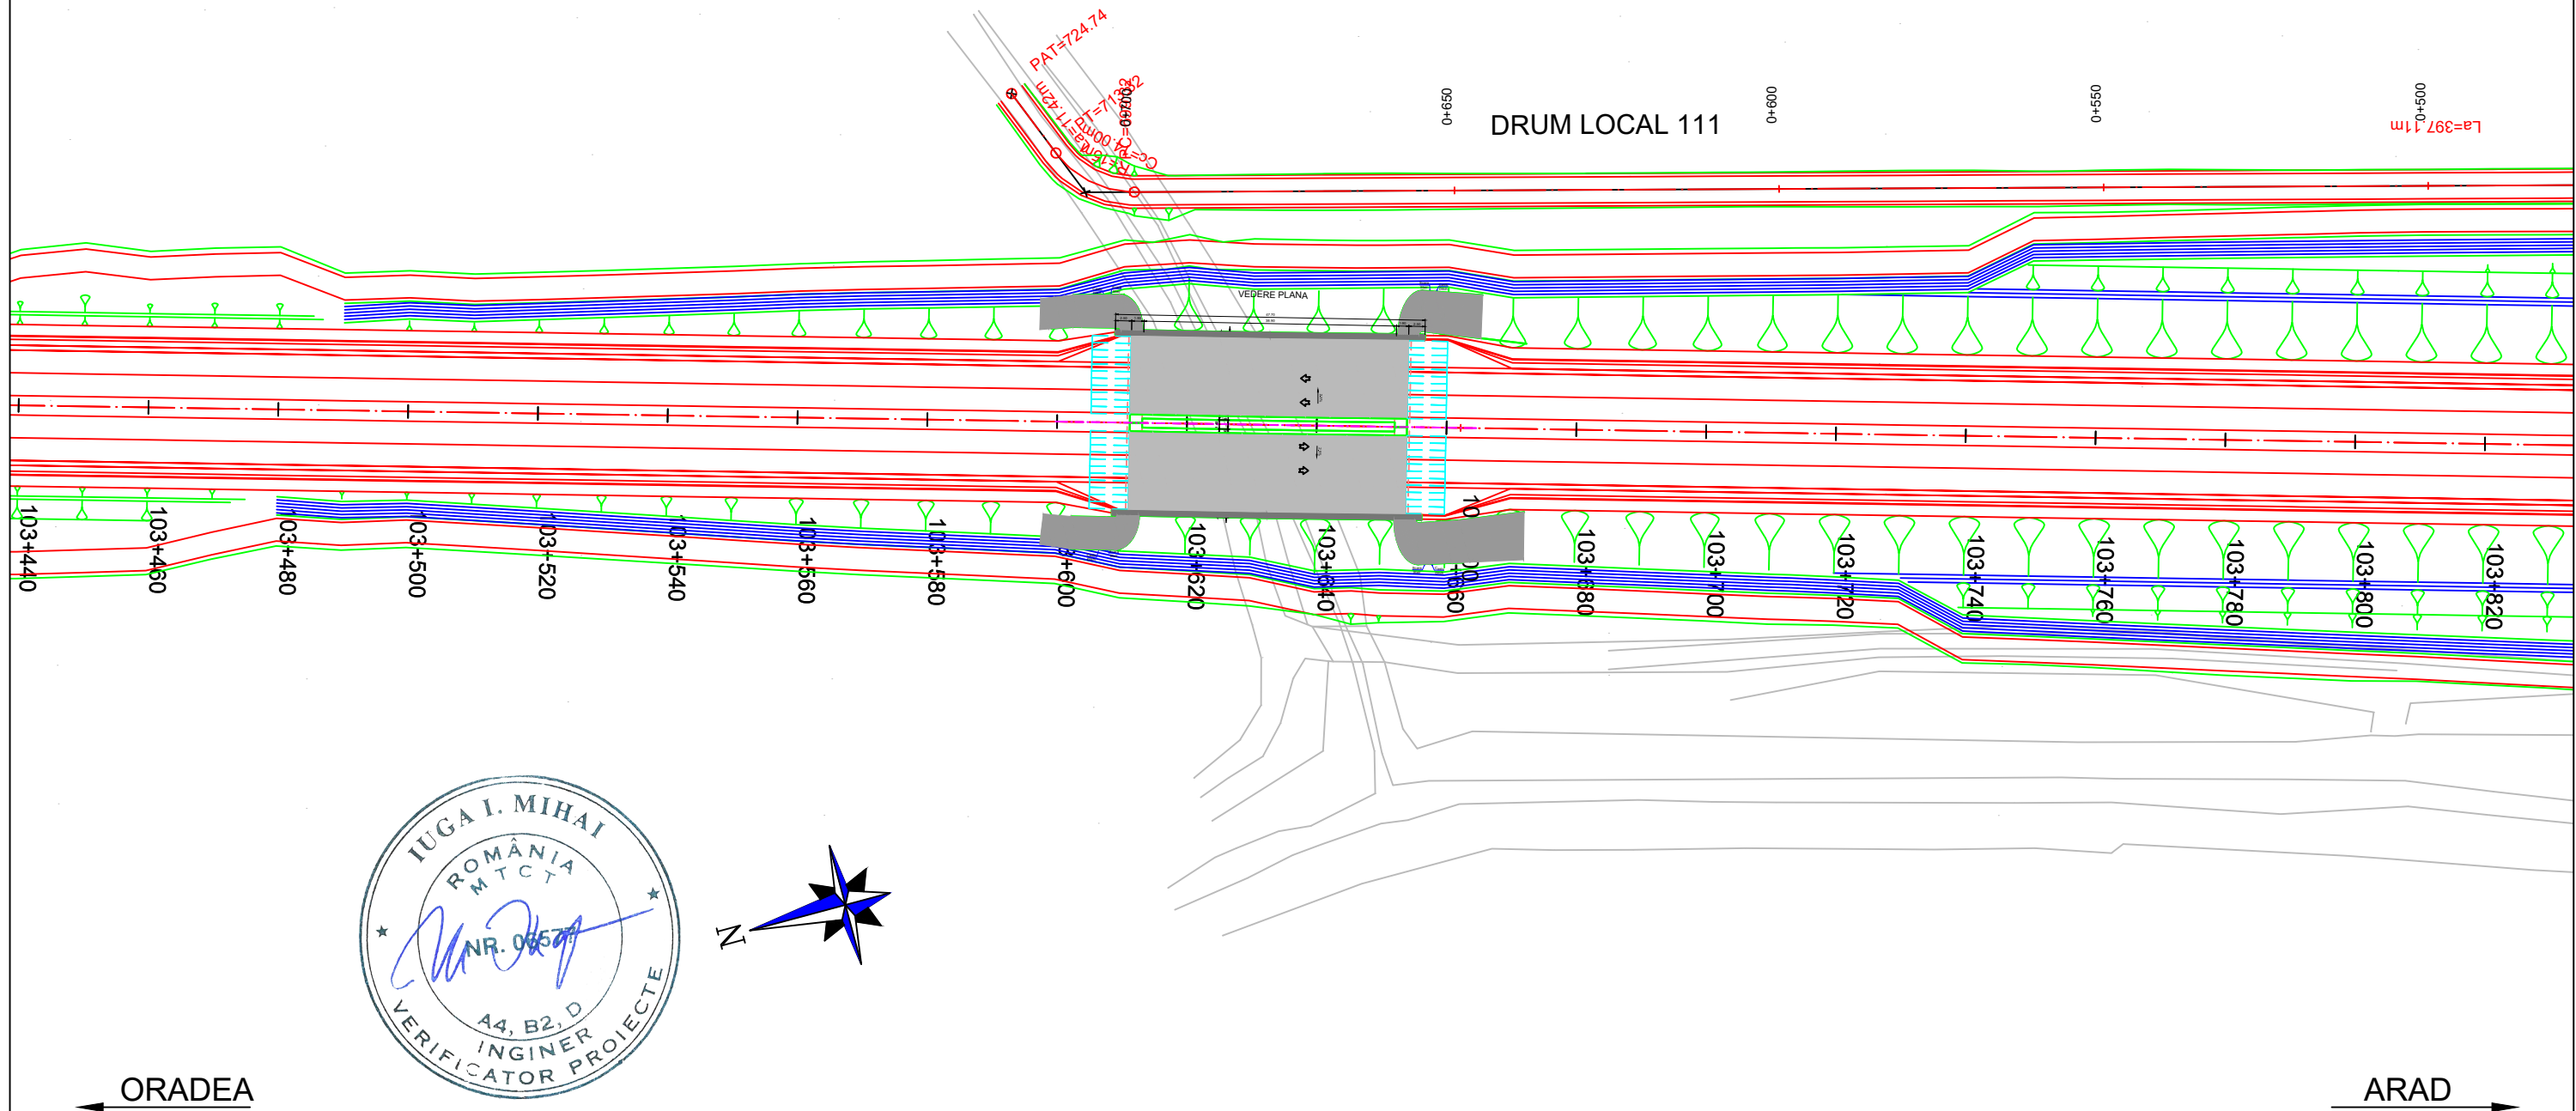

ARAD →

PROIECTANT / DESIGNER: S.C. CONSITRANS S.R.L. 	BENEFICIAR / BENEFICIARY: MUNICIPIUL ARAD, MUNICIPIUL ORADEA, CONSILIUL JUDETEAN ARAD, CONSILIUL JUDETEAN BIHOR CNAIR			FUNCTIA / POSITION:	NUME / NAME:	SEMNATURA / SIGNATURE:	Titlu plansa / Drawing title:	REV/ REV.	DATA/ DATE:	DETALII REVIZIE / REVISION DETAILS:	PROIECTAT / DESIGNER:
	INVESTITIA / INVESTMENT: ACTUALIZARE/COMPLETARE/REVIZUIRE (S.F. + P.A.C. + P.O.E + P.T.E.) "DRUM EXPRES ARAD ORADEA" ACTUALIZATION/COMPLETION (S.F. + P.A.C. + P.O.E + P.T.E.) "EXPRESS ROAD ARAD ORADEA"			COORDONATOR DE PROIECT / PROJECT MANAGER: ing. S. VEACESLAV 	SEF PROIECT SPECIALITATE / TEAM LEADER: ing. C. TODERASCU 	PLAN DE SITUATIE LAYOUT PLAN					
FAZA PROIECTARE / DESIGN STAGE: PROIECT TEHNIC DE EXECUTIE / TECHNICAL PROJECT AND DETAIL DESIGN			PROIECTAT / DESIGNER: ing. C. TODERASCU 	LUCRARI DE DRUM / ROAD WORKS							
   UNIUNEA EUROPEANA GOVERNUL ROMANIEI Instrumente Structurale 2014-2020 PROIECT CO-FINANAT DIN FONDUL DE COEZIUNE, PRIN PROGRAMUL OPERATIONAL INFRASTRUCTURA MARE / PROJECT CO-FINANCED FROM THE COHESION FUND, THROUGH THE LARGE INFRASTRUCTURE OPERATIONAL PROGRAM			Contract / Contract: 14724/01.07.2021 Proiect / Project no.: 001/2021	Data / Date: 11.2023	Scara / Scale: 1:1000	VERIFICAT / INTERNAL CHECKER: ing. N. GISCA 	Cod plansa / Drawing code: CST-0121-PT-3-DX-01-PS-096-R00				

PLAN DE SITUATIE / LAYOUT PLAN


Scara / Scale: 1:1000









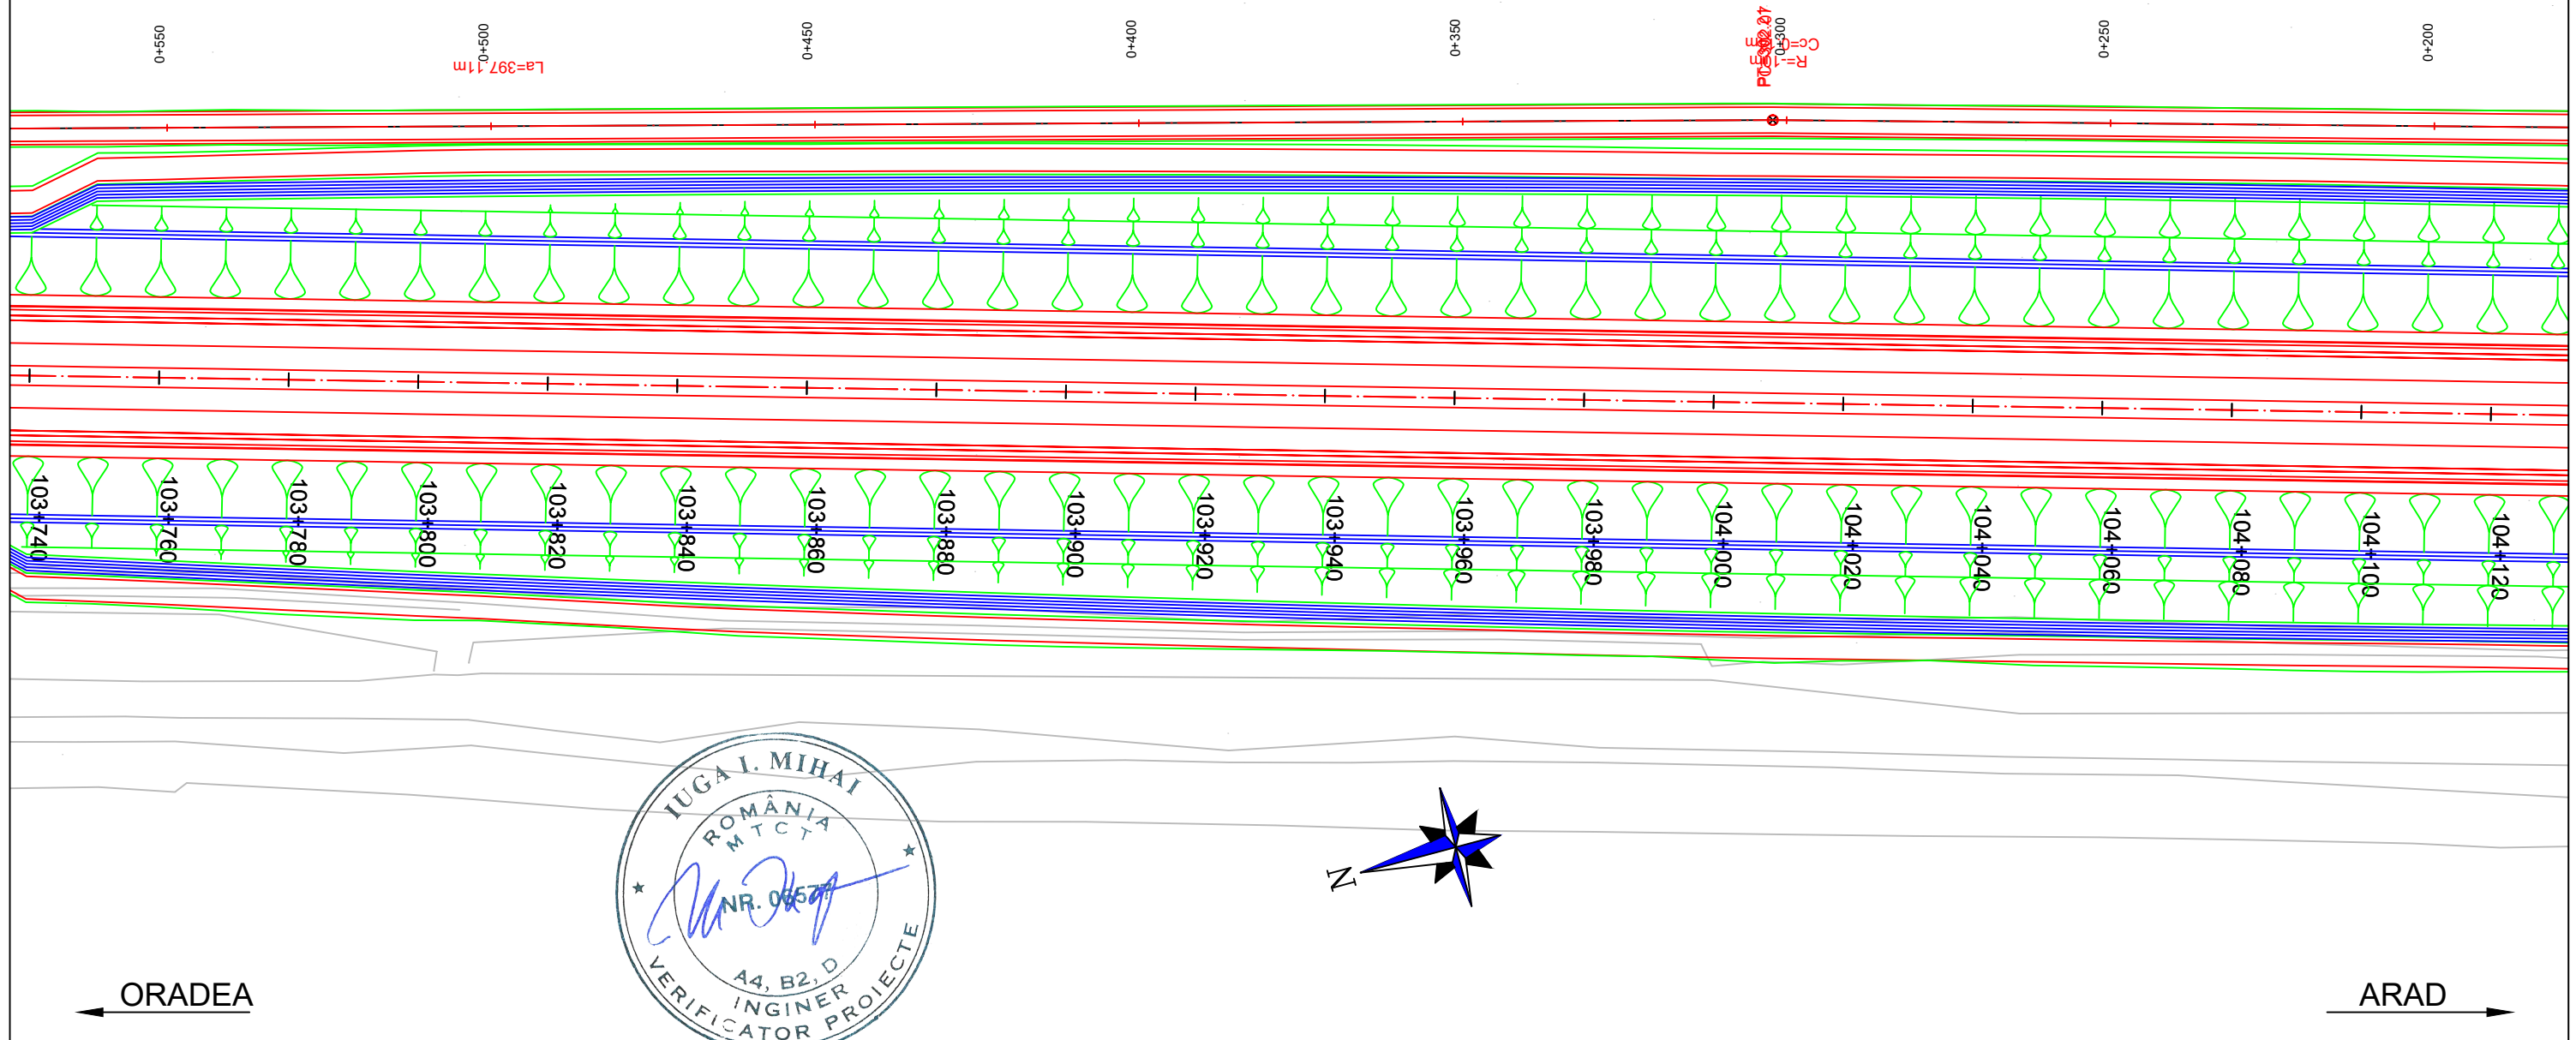

PROIECTANT / DESIGNER: S.C. CONSITRANS S.R.L. 	BENEFICIAR / BENEFICIARY: MUNICIPIUL ARAD, MUNICIPIUL ORADEA, CONSILIUL JUDETEAN ARAD, CONSILIUL JUDETEAN BIHOR CNAIR			FUNCTIA / POSITION: COORDONATOR DE PROIECT / PROJECT MANAGER	NUME / NAME: ing. S. VEACESLAV	SEMNATURA / SIGNATURE: 	Titlu plansa / Drawing title: PLAN DE SITUATIE LAYOUT PLAN	REV. / REV.: /	DATA / DATE: /	DETALII REVIZIE / REVISION DETAILS: /	PROIECTAT / DESIGNER: /
	INVESTITIA / INVESTMENT: ACTUALIZARE/COMPLETARE/REVIZUIRE (S.F. + P.A.C. + P.O.E. + P.T.E.) "DRUM EXPRES ARAD ORADEA" ACTUALIZATION/COMPLETION (S.F. + P.A.C. + P.O.E. + P.T.E.) "EXPRESS ROAD ARAD ORADEA"			SEF PROIECT SPECIALITATE / TEAM LEADER: ing. C. TODERASCU							
   UNIUNEA EUROPEANA PROIECT CO-FINANȚAT DIN FONDUL DE COEZIUNE, PRIN PROGRAMUL OPERAȚIONAL INFRASTRUCTURĂ MARE / PROJECT CO-FINANCED FROM THE COHESION FUND, THROUGH THE LARGE INFRASTRUCTURE OPERATIONAL PROGRAM	FAZA PROIECTARE / DESIGN STAGE: PROIECT TEHNIC DE EXECUTIE / TECHNICAL PROJECT AND DETAIL DESIGN			PROIECTAT / DESIGNER: ing. C. TODERASCU		LUCRARI DE DRUM / ROAD WORKS	Cod plansa / Drawing code: CST-0121-PT-3-DX-01-PS-097-R00	/	/	/	/
	Contract / Contract: 14724/01.07.2021 Project / Project no.: 001/2021	Data / Date: 11.2023	Scara / Scale: 1:1000	VERIFICAT / INTERNAL CHECKER: ing. N. GISCA							

PLAN DE SITUATIE / LAYOUT PLAN


Scara / Scale: 1:1000







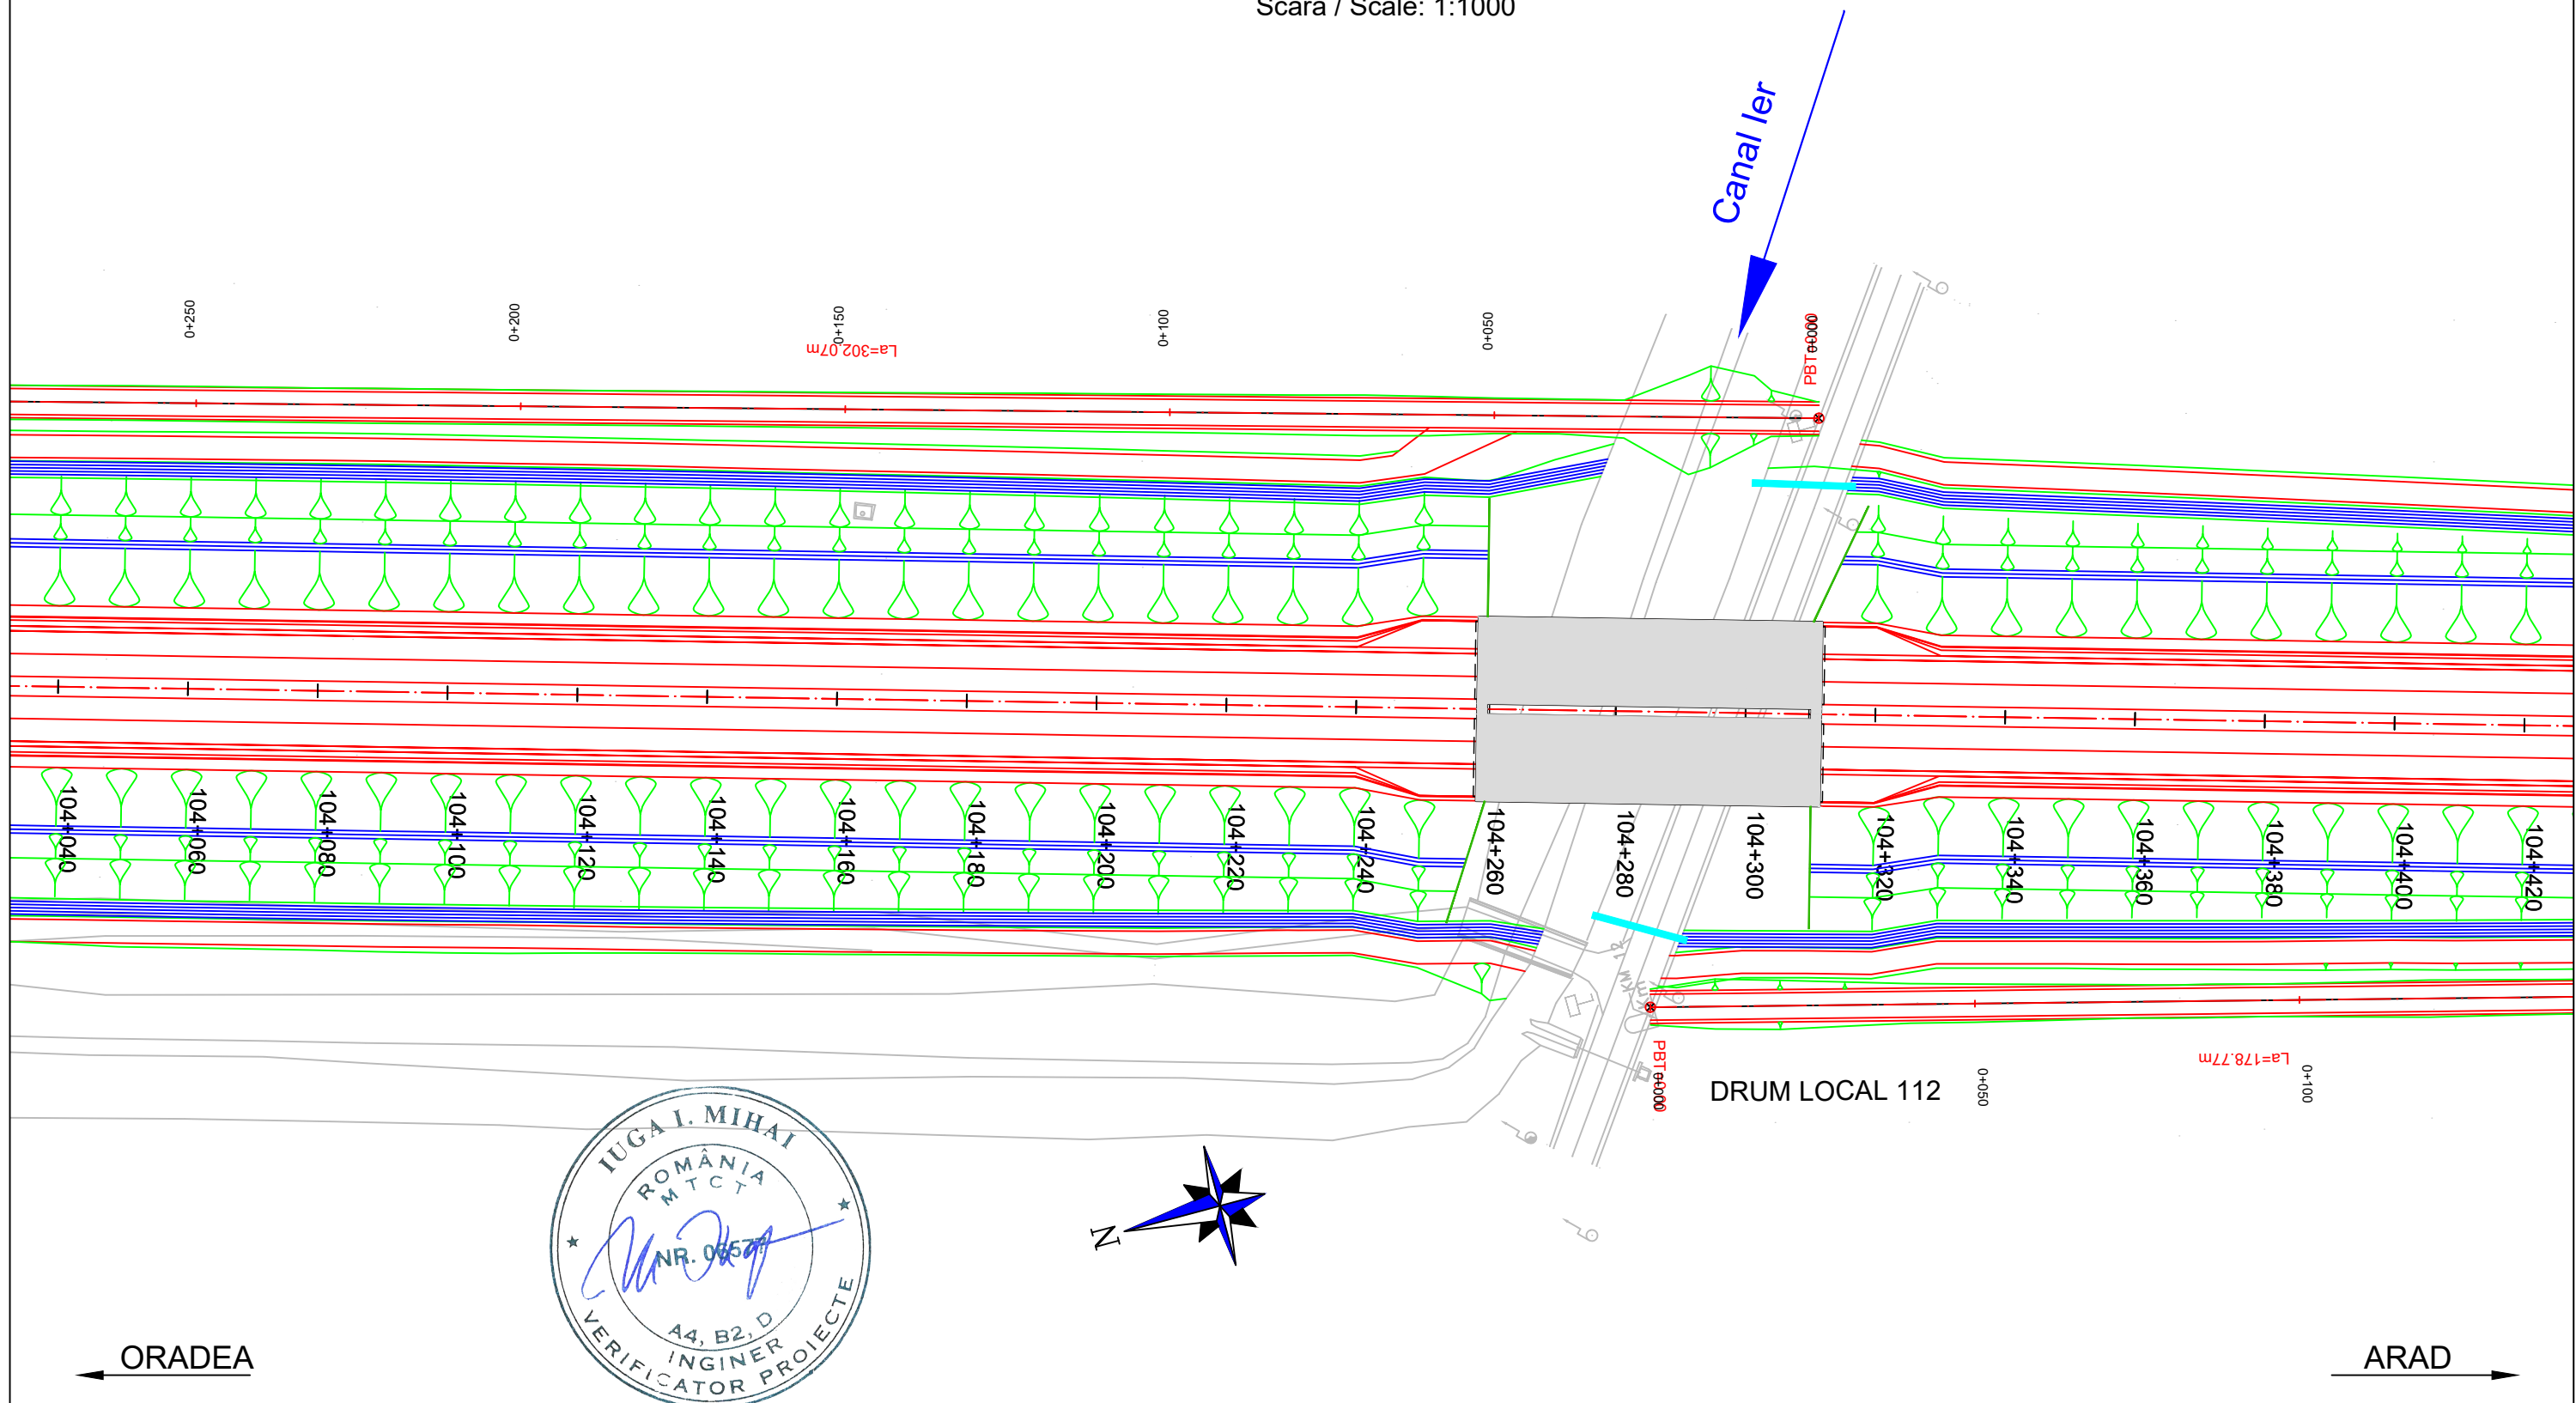

PROIECTANT / DESIGNER: S.C. CONSITRANS S.R.L. 	BENEFICIAR / BENEFICIARY: MUNICIPIUL ARAD, MUNICIPIUL ORADEA, CONSILIUL JUDETEAN ARAD, CONSILIUL JUDETEAN BIHOR CNAIR			FUNCTIA / POSITION: COORDONATOR DE PROIECT / PROJECT MANAGER	NUME / NAME: ing. S. VEACESLAV	SEMNATURA / SIGNATURE: 	Titlu plansa / Drawing title: PLAN DE SITUATIE LAYOUT PLAN	REV/ REV.:	DATA/ DATE:	DETALII REVIZIE / REVISION DETAILS:	PROIECTAT / DESIGNER:	
	INVESTITIA / INVESTMENT: ACTUALIZARE/COMPLETARE/REVIZUIRE (S.F. + P.A.C. + P.O.E. + P.T.E.) "DRUM EXPRES ARAD ORADEA" ACTUALIZATION/COMPLETION (S.F. + P.A.C. + P.O.E. + P.T.E.) "EXPRESS ROAD ARAD ORADEA"			SEF PROIECT SPECIALITATE / TEAM LEADER: ing. C. TODERASCU		LUCRARI DE DRUM / ROAD WORKS		Cod plansa / Drawing code: CST-0121-PT-3-DX-01-PS-098-R00				
FAZA PROIECTARE / DESIGN STAGE: PROIECT TEHNIC DE EXECUTIE / TECHNICAL PROJECT AND DETAIL DESIGN			PROIECTAT / DESIGNER: ing. C. TODERASCU									
 UNIUNEA EUROPEANA PROIECT CO-FINANATAT DIN FONDUL DE COEZIUNE, PRIN PROGRAMUL OPERATIONAL INFRASTRUCTURA MARE / PROJECT CO-FINANCED FROM THE COHESION FUND, THROUGH THE LARGE INFRASTRUCTURE OPERATIONAL PROGRAM		 GUVERNUL ROMANIEI	 Instrumente Structurale 2014-2020 PROIECT CO-FINANATAT DIN FONDUL DE COEZIUNE, PRIN PROGRAMUL OPERATIONAL INFRASTRUCTURA MARE / PROJECT CO-FINANCED FROM THE COHESION FUND, THROUGH THE LARGE INFRASTRUCTURE OPERATIONAL PROGRAM	Contract / Contract: 14724/01.07.2021 Project / Project no.: 001/2021	Data / Date: 11.2023	Scara / Scale: 1:1000	VERIFICAT / INTERNAL CHECKER: ing. N. GISCA					

PLAN DE SITUATIE / LAYOUT PLAN


Scara / Scale: 1:1000



PROIECTANT / DESIGNER: S.C. CONSITRANS S.R.L. 	BENEFICIAR / BENEFICIARY: MUNICIPIUL ARAD, MUNICIPIUL ORADEA, CONSILIUL JUDETEAN ARAD, CONSILIUL JUDETEAN BIHOR CNAIR			FUNCTIA / POSITION:	NUME / NAME:	SEMNATURA / SIGNATURE:	Titlu plansa / Drawing title:	REV./REV.:	DATA/DATE:	DETALII REVIZIE / REVISION DETAILS:	PROIECTAT / DESIGNER:
	INVESTITIA / INVESTMENT: ACTUALIZARE/COMPLETARE/REVIZUIRE (S.F. + P.A.C. + P.O.E + P.T.E.) "DRUM EXPRES ARAD ORADEA" ACTUALIZATION/COMPLETION (S.F. + P.A.C. + P.O.E + P.T.E.) "EXPRESS ROAD ARAD ORADEA"			COORDONATOR DE PROIECT / PROJECT MANAGER: ing. S. VEACESLAV 	SEF PROIECT SPECIALITATE / TEAM LEADER: ing. C. TODERASCU 	PLAN DE SITUATIE LAYOUT PLAN					
FAZA PROIECTARE / DESIGN STAGE: PROIECT TEHNIC DE EXECUTIE / TECHNICAL PROJECT AND DETAIL DESIGN			PROIECTAT / DESIGNER: ing. C. TODERASCU 	LUCRARI DE DRUM / ROAD WORKS							
 PROIECT CO-FINANȚAT DIN FONDUL DE COEZIUNE, PRIN PROGRAMUL OPERAȚIONAL INFRASTRUCTURĂ MARE / PROJECT CO-FINANCED FROM THE COHESION FUND, THROUGH THE LARGE INFRASTRUCTURE OPERATIONAL PROGRAM			Contract / Contract: 14724/01.07.2021	Data / Date: 11.2023	Scara / Scale: 1:1000	VERIFICAT / INTERNAL CHECKER: ing. N. GISCA 	Cod plansa / Drawing code: CST-0121-PT-3-DX-01-PS-099-R00				

PLAN DE SITUATIE / LAYOUT PLAN


Scara / Scale: 1:1000

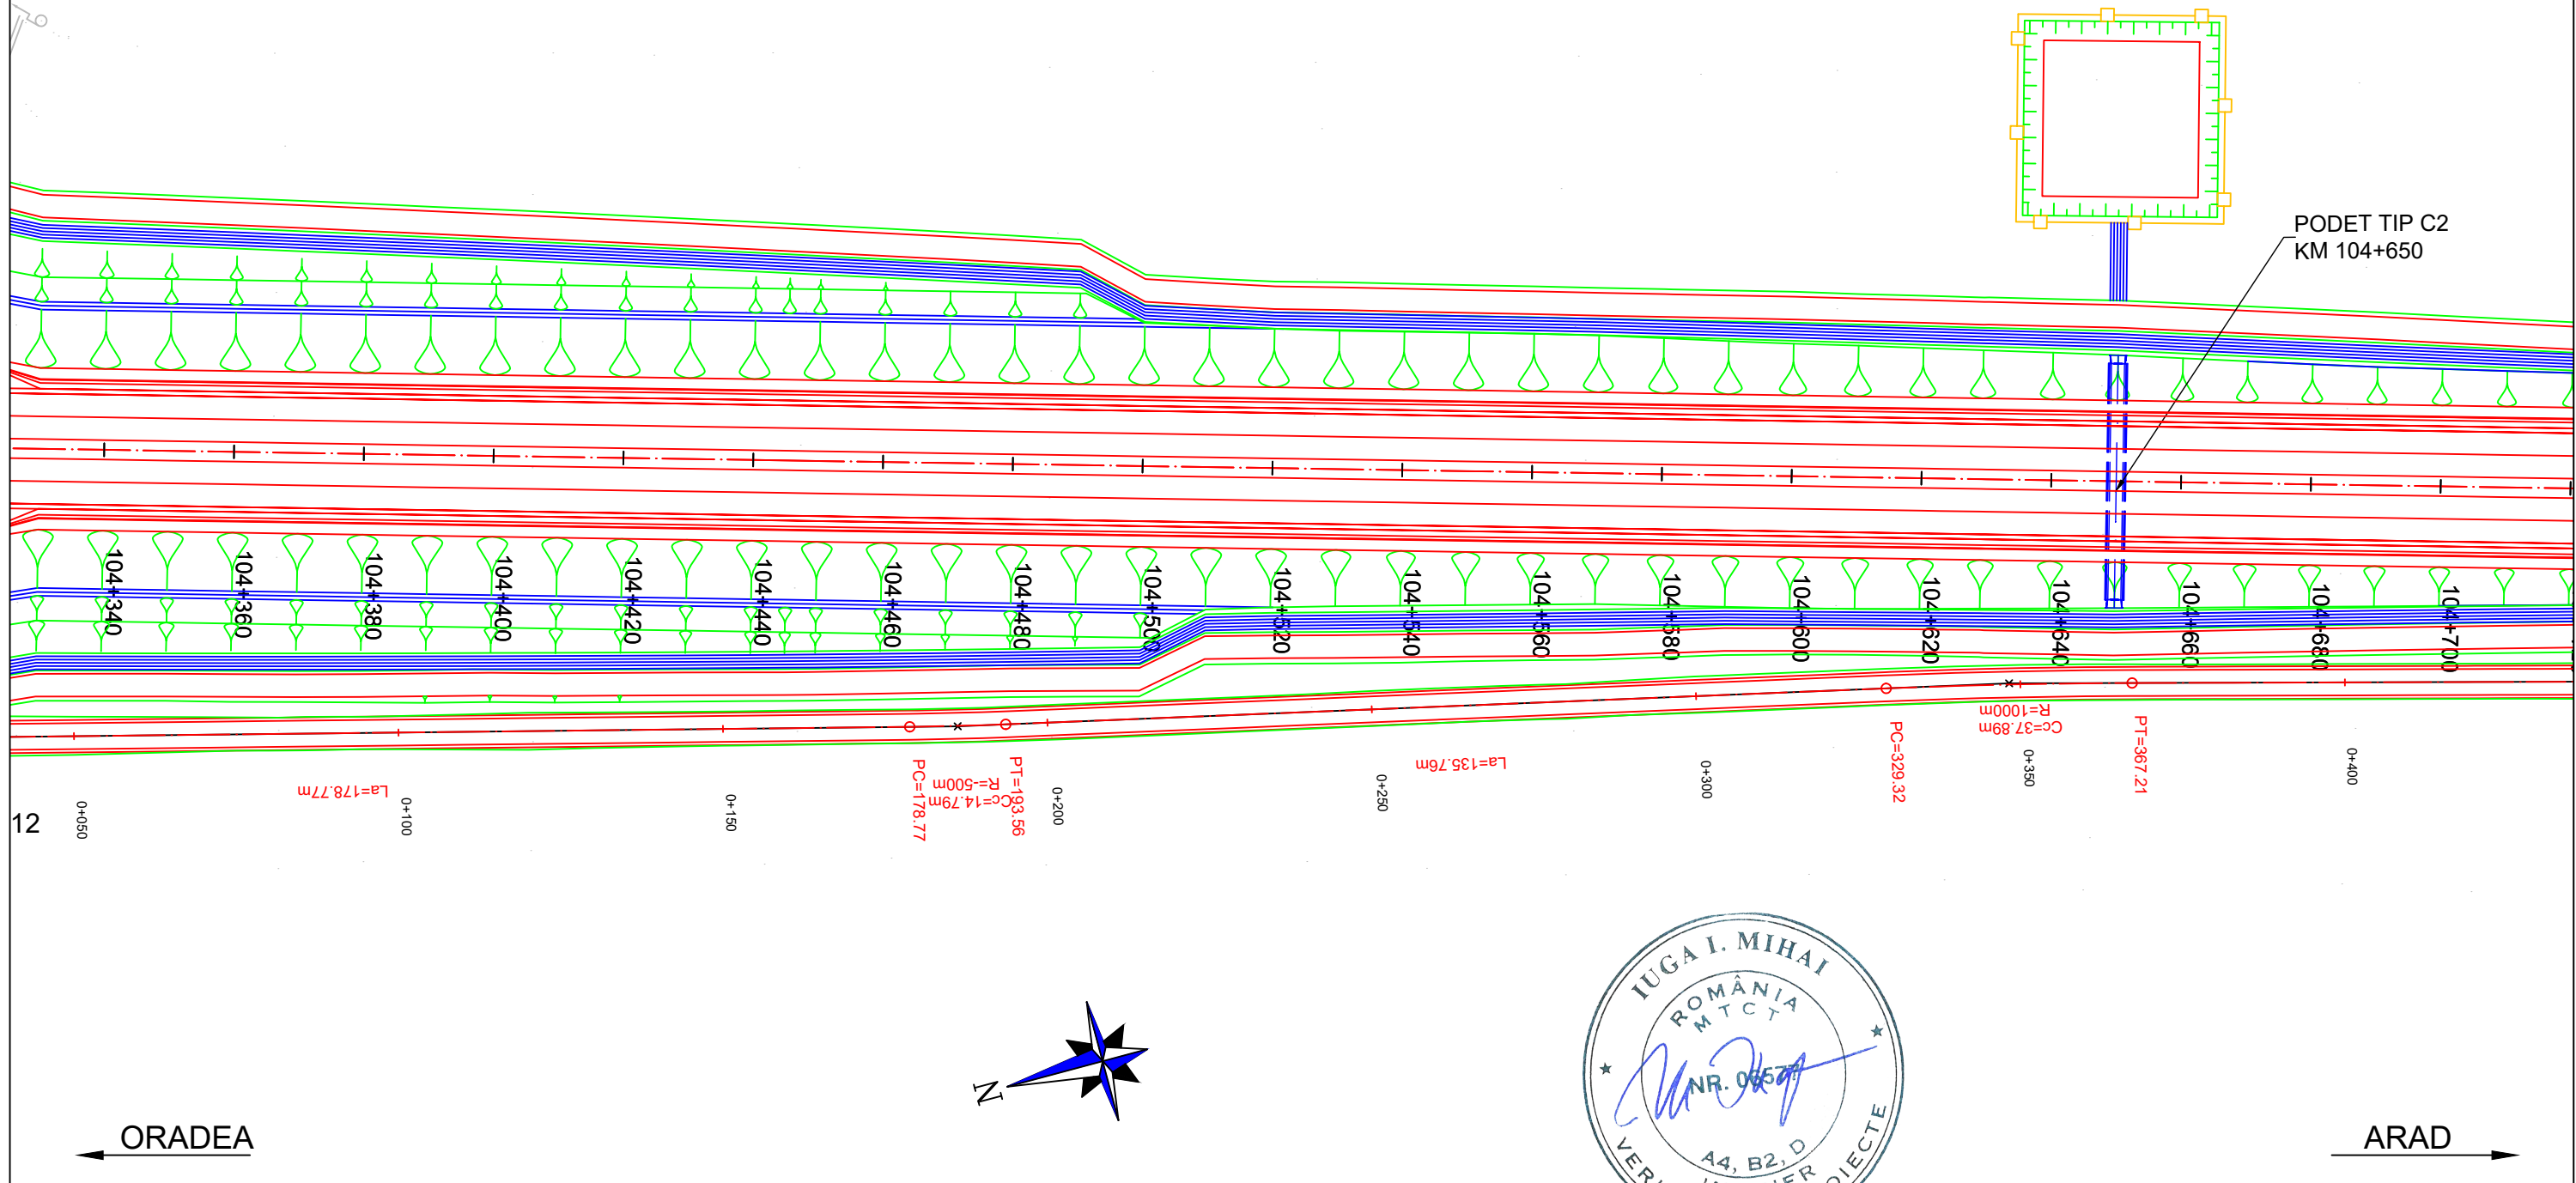







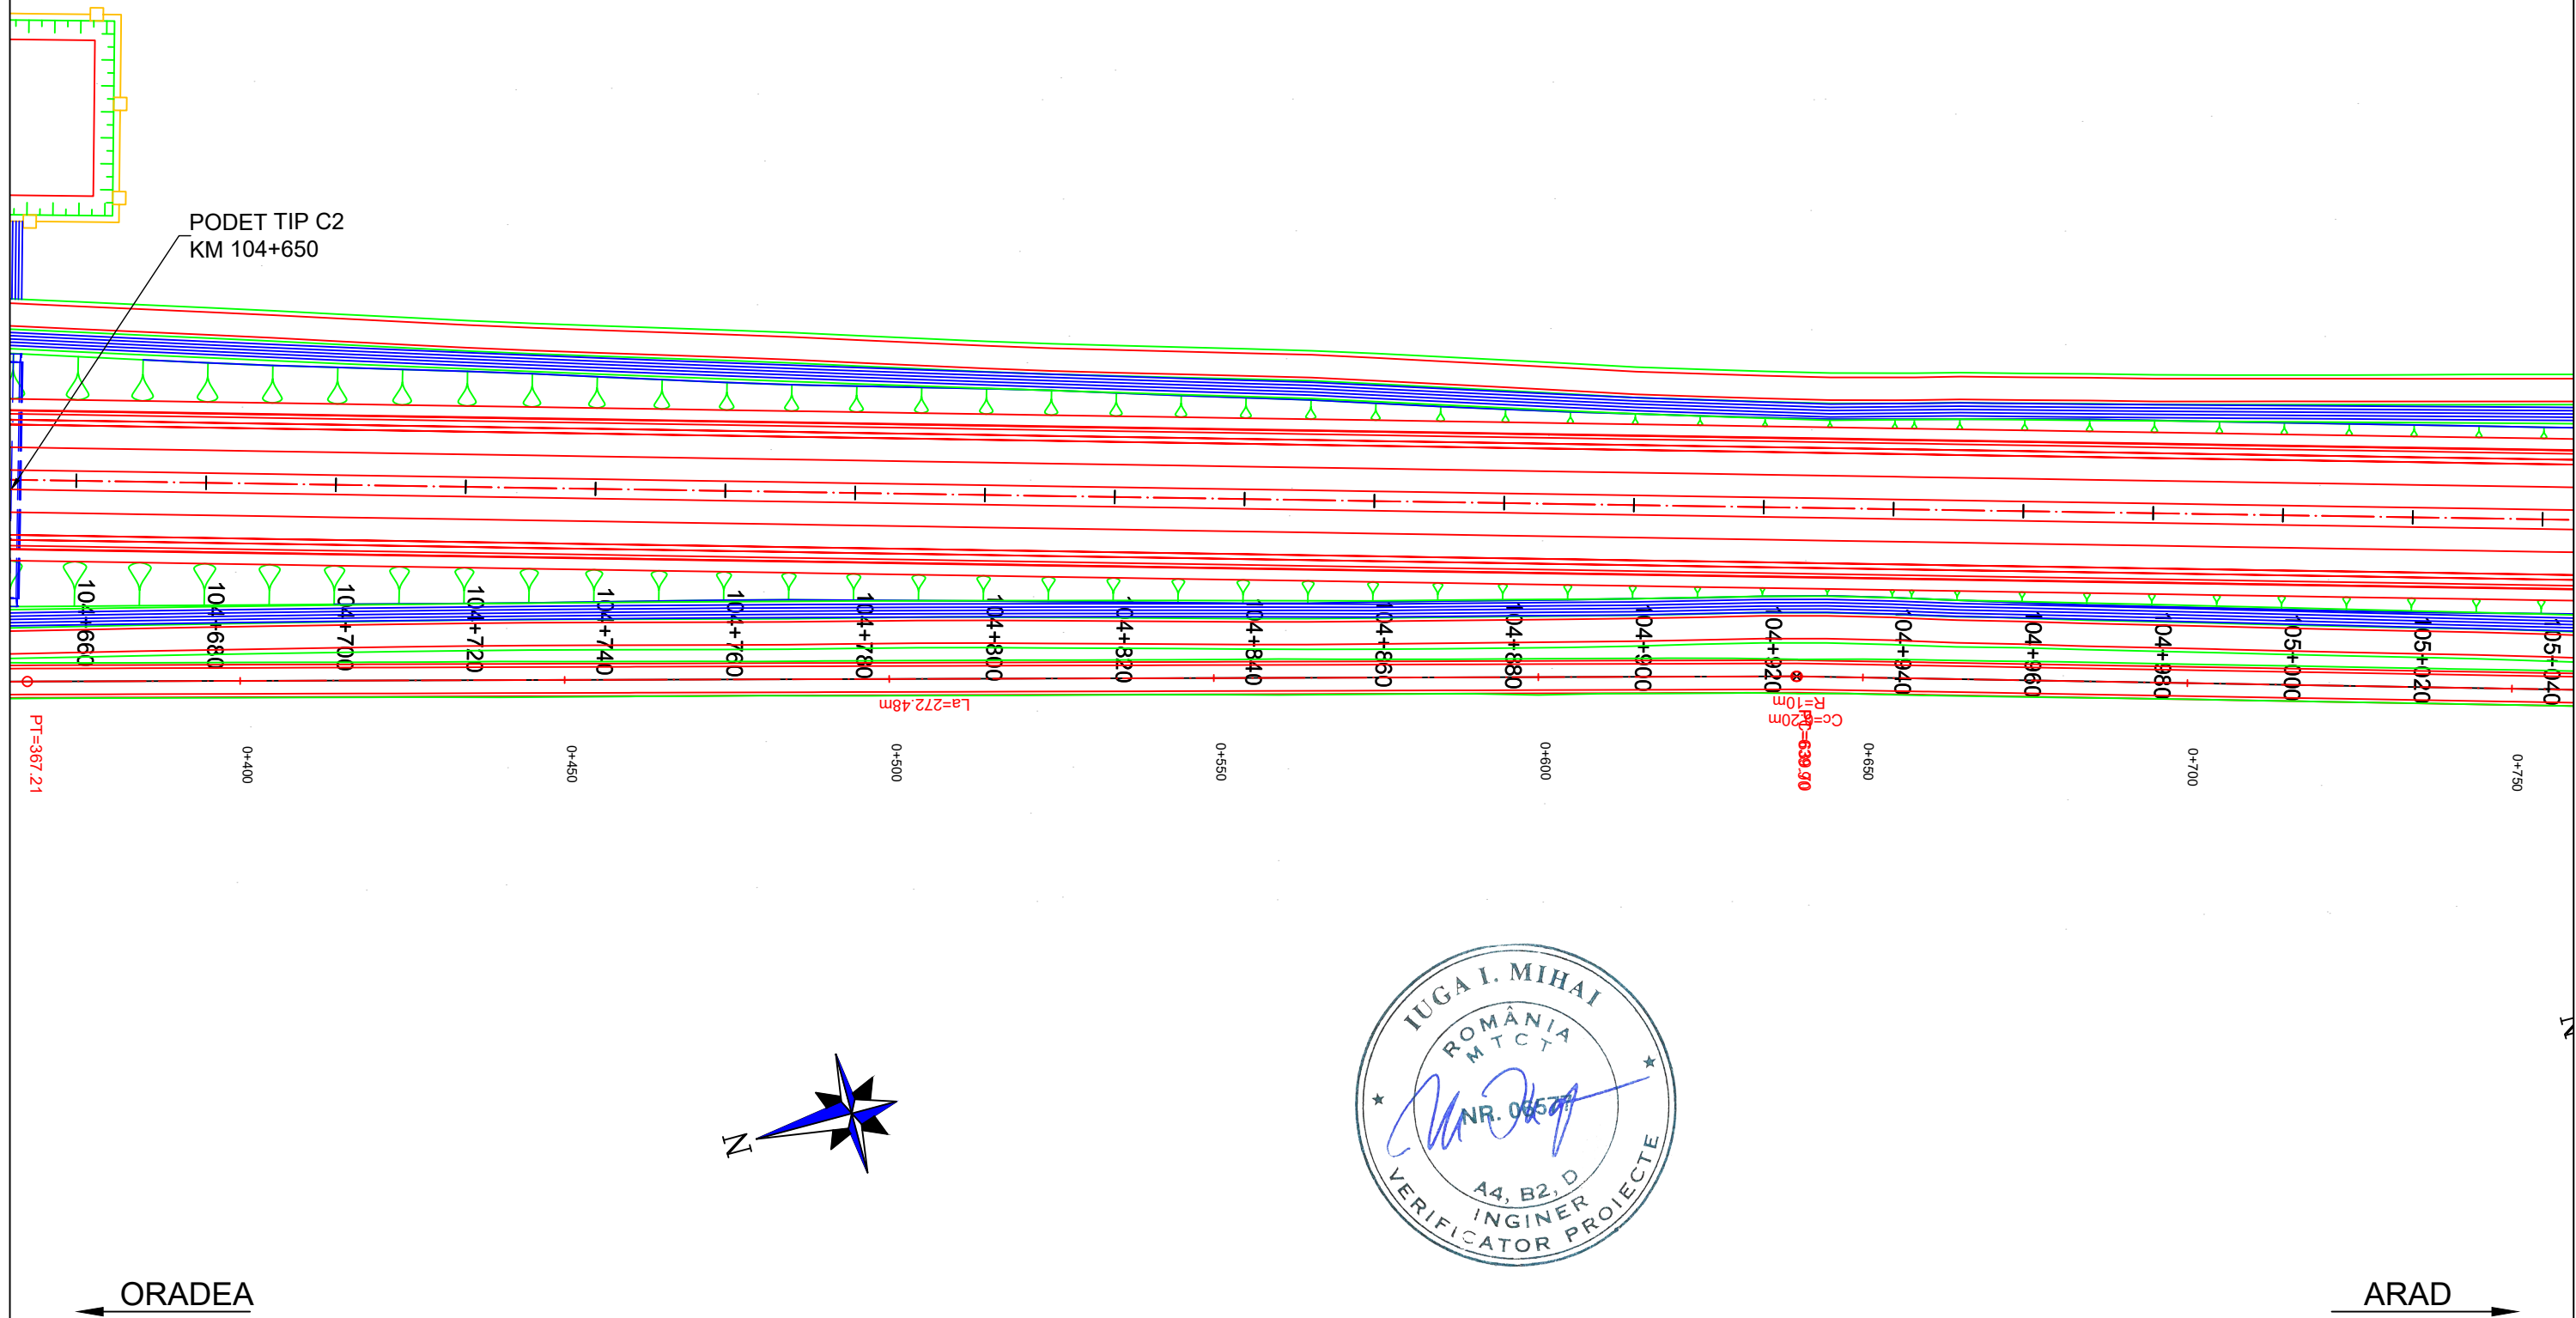

PROIECTANT / DESIGNER: S.C. CONSITRANS S.R.L.	BENEFICIAR / BENEFICIARY: MUNICIPIUL ARAD, MUNICIPIUL ORADEA, CONSILIUL JUDETEAN ARAD, CONSILIUL JUDETEAN BIHOR CNAIR	FUNCTIA / POSITION:	NUME / NAME:	SEMNATURA / SIGNATURE:	Titlu plansa / Drawing title:	REV/ REV.:	DATA/ DATE:	DETALII REVIZIE / REVISION DETAILS:	PROIECTAT / DESIGNER:
		COORDONATOR DE PROIECT / PROJECT MANAGER: ing. S. VEACESLAV	SEF PROIECT SPECIALITATE / TEAM LEADER: ing. C. TODERASCU	PROIECTAT / DESIGNER: ing. C. TODERASCU	Cod plansa / Drawing code:				
PROIECT CO-FINANȚAT DIN FONDUL DE COEZIUNE, PRIN PROGRAMUL OPERAȚIONAL INFRASTRUCTURĂ MARE / PROJECT CO-FINANCED FROM THE COHESION FUND, THROUGH THE LARGE INFRASTRUCTURE OPERATIONAL PROGRAM	INVESTITIA / INVESTMENT: ACTUALIZARE/COMPLETARE/REVIZUIRE (S.F. + P.A.C. + P.O.E + P.T.E.) "DRUM EXPRES ARAD ORADEA" ACTUALIZATION/COMPLETION (S.F. + P.A.C. + P.O.E + P.T.E.) "EXPRESS ROAD ARAD ORADEA"	FAZA PROIECTARE / DESIGN STAGE: PROIECT TEHNIC DE EXECUTIE / TECHNICAL PROJECT AND DETAIL DESIGN	VERIFICAT / INTERNAL CHECKER: ing. N. GISCA		PLAN DE SITUATIE / LAYOUT PLAN				
	Contract / Contract: 14724/01.07.2021 Project / Project no.: 001/2021	Data / Date: 11.2023	Scara / Scale: 1:1000			LUCRARI DE DRUM / ROAD WORKS			
CST-0121-PT-3-DX-01-PS-100-R00									

PLAN DE SITUATIE / LAYOUT PLAN


Scara / Scale: 1:1000









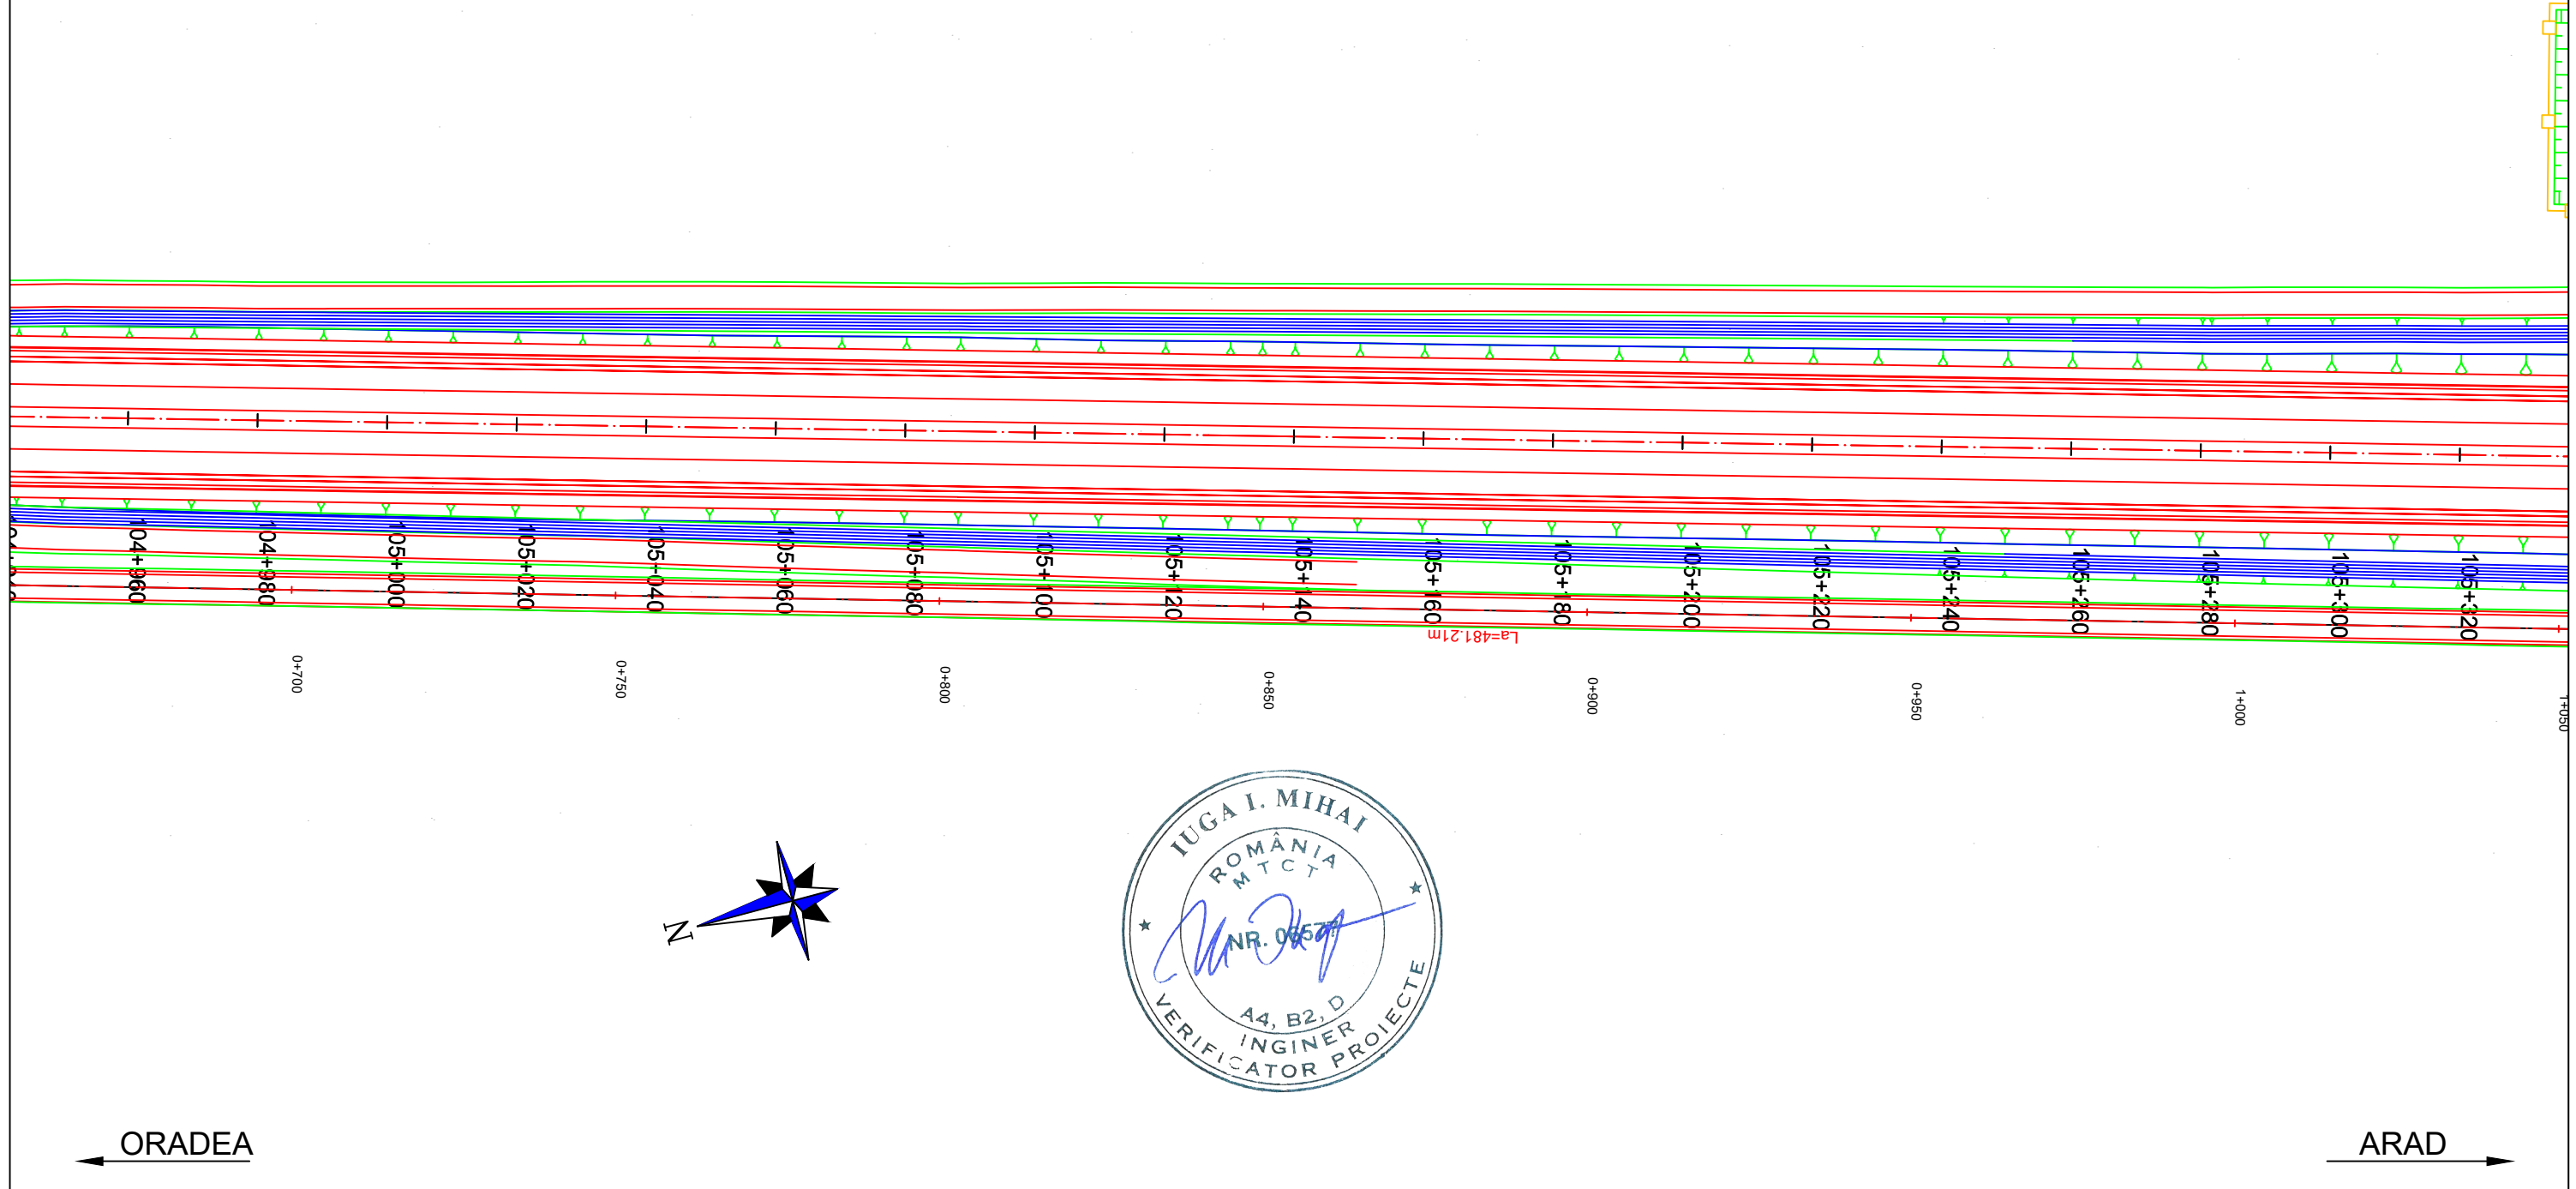

PROIECTANT / DESIGNER: S.C. CONSITRANS S.R.L. 	BENEFICIAR / BENEFICIARY: MUNICIPIUL ARAD, MUNICIPIUL ORADEA, CONSILIUL JUDETEAN ARAD, CONSILIUL JUDETEAN BIHOR CNAIR			FUNCTIA / POSITION: COORDONATOR DE PROIECT / PROJECT MANAGER	NUME / NAME: ing. S. VEACESLAV	SEMNATURA / SIGNATURE: 	Titlu plansa / Drawing title: PLAN DE SITUATIE LAYOUT PLAN	REV/ REV. 	DATA/ DATE: 	DETALII REVIZIE / REVISION DETAILS: 	PROIECTAT / DESIGNER:
	INVESTITIA / INVESTMENT: ACTUALIZARE/COMPLETARE/REVIZUIRE (S.F. + P.A.C. + P.O.E + P.T.E.) "DRUM EXPRES ARAD ORADEA" ACTUALIZATION/COMPLETION (S.F. + P.A.C. + P.O.E + P.T.E.) "EXPRESS ROAD ARAD ORADEA"			SEF PROIECT SPECIALITATE / TEAM LEADER: ing. C. TODERASCU							
   UNIUNEA EUROPEANA PROIECT CO-FINANȚAT DIN FONDUL DE COEZIUNE, PRIN PROGRAMUL OPERAȚIONAL INFRASTRUCTURĂ MARE / PROJECT CO-FINANCED FROM THE COHESION FUND, THROUGH THE LARGE INFRASTRUCTURE OPERATIONAL PROGRAM	FAZA PROIECTARE / DESIGN STAGE: PROIECT TEHNIC DE EXECUTIE / TECHNICAL PROJECT AND DETAIL DESIGN			PROIECTAT / DESIGNER: ing. C. TODERASCU		LUCRARI DE DRUM / ROAD WORKS	Cod plansa / Drawing code: CST-0121-PT-3-DX-01-PS-101-R00				
	Contract /Contract: 14724/01.07.2021 Proiect /Project no.: 001/2021	Data / Date: 11.2023	Scara /Scale: 1:1000	VERIFICAT / INTERNAL CHECKER: ing. N. GISCA							

PLAN DE SITUATIE / LAYOUT PLAN


Scara / Scale: 1:1000







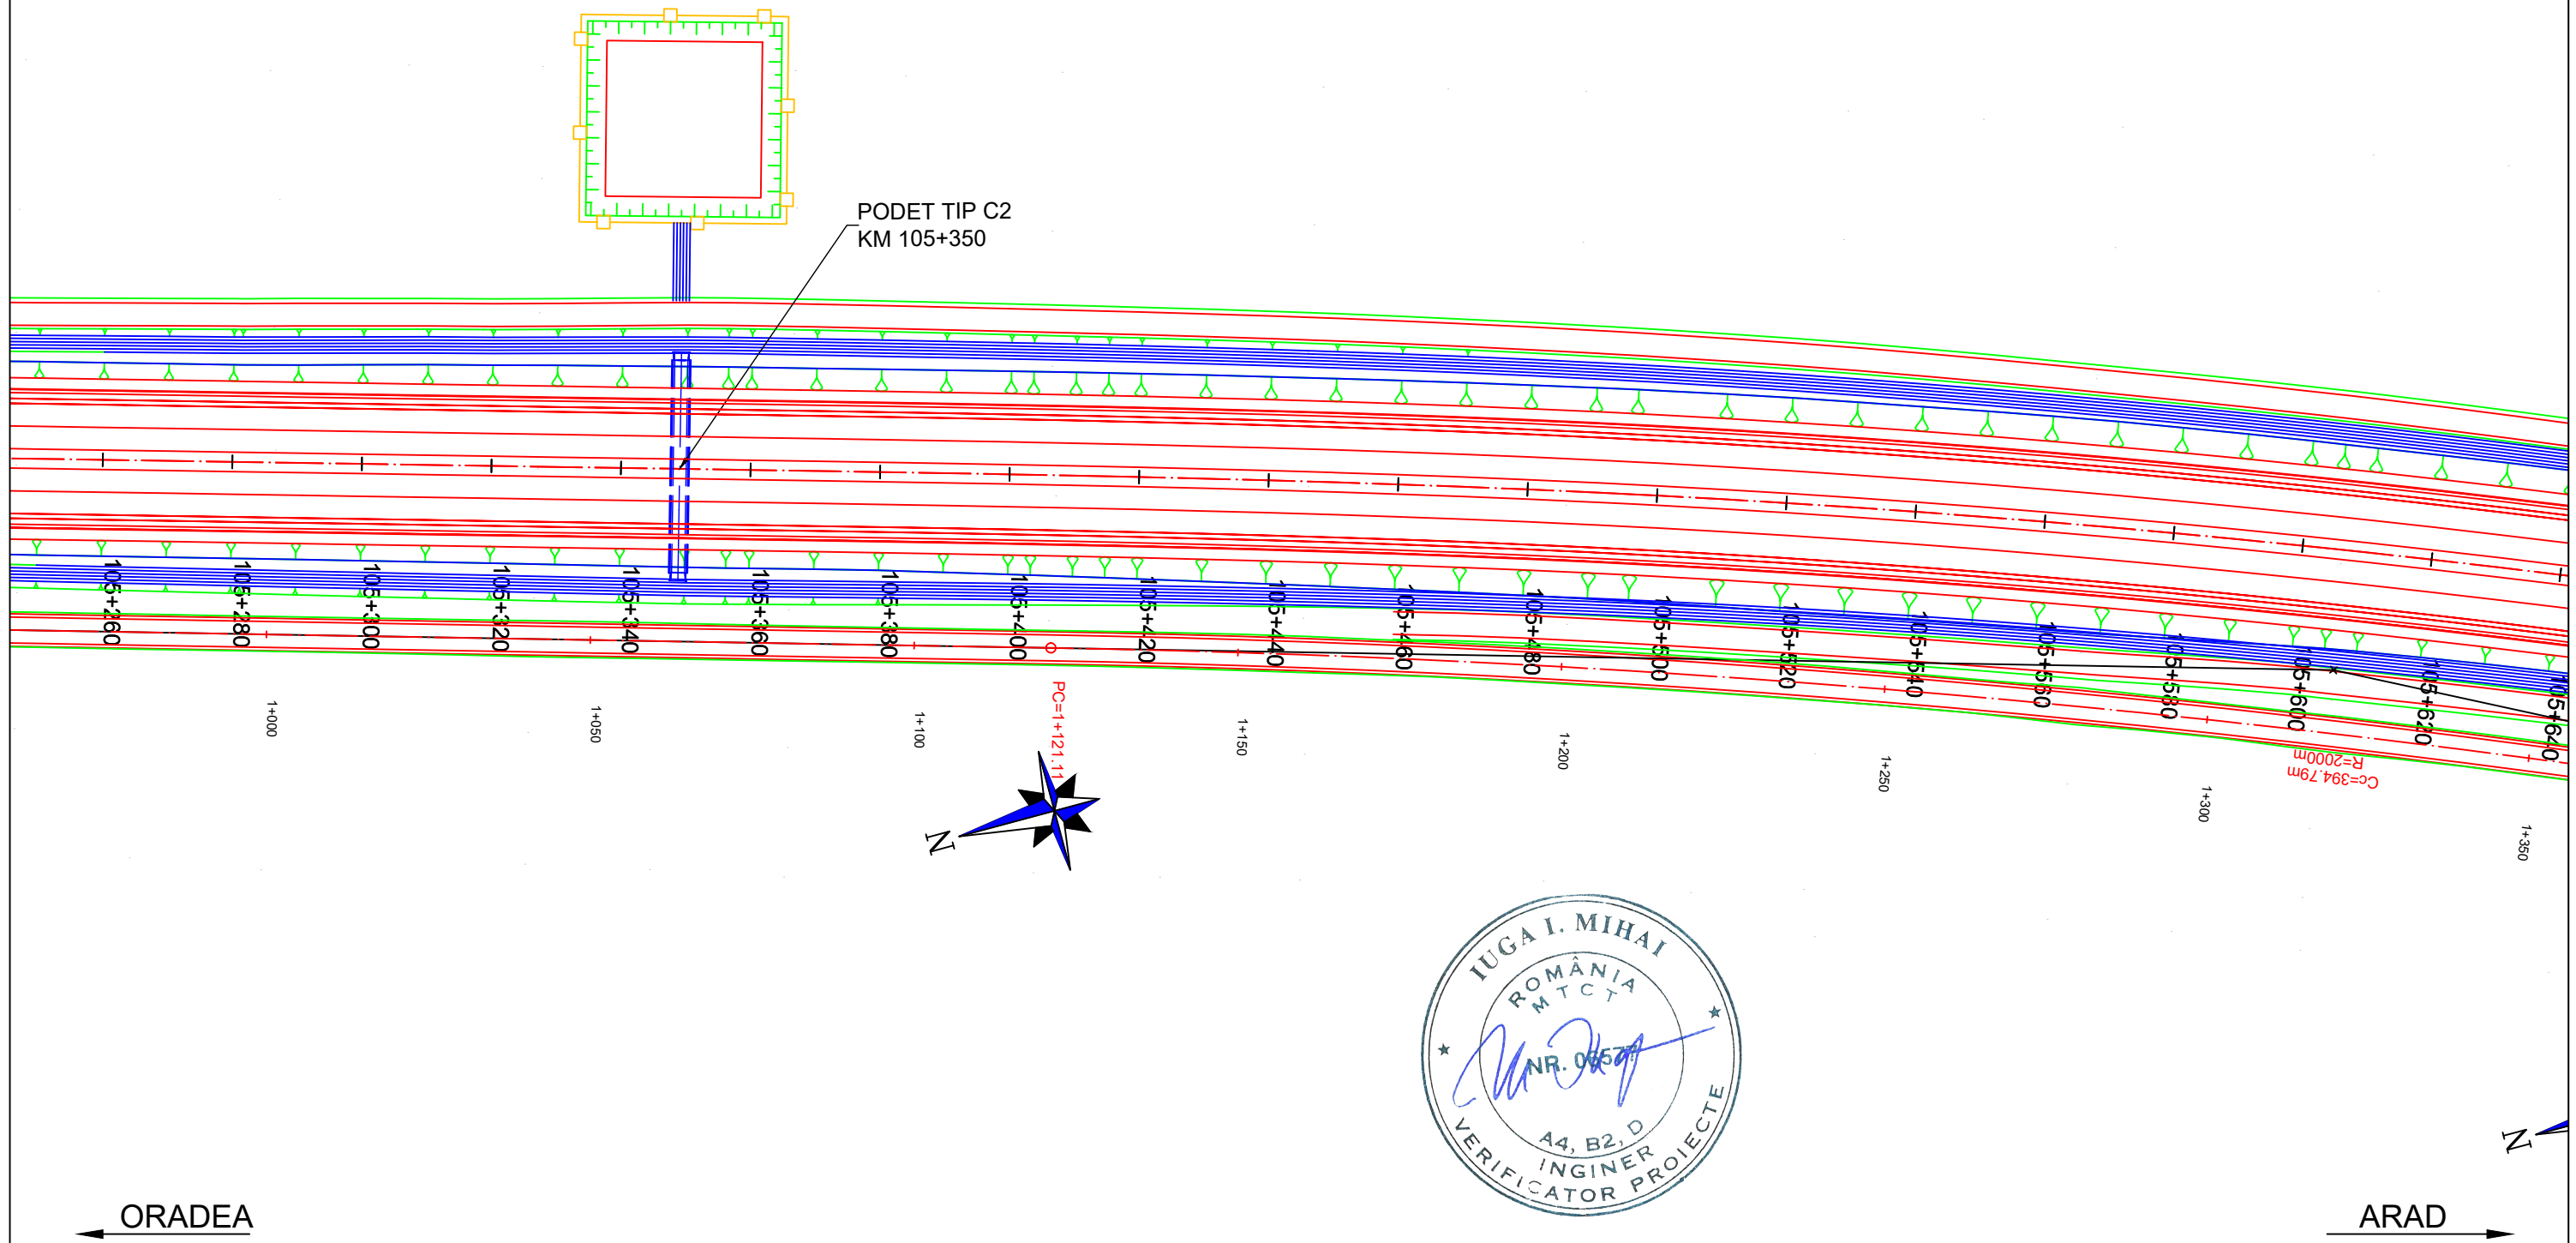

PROIECTANT / DESIGNER: S.C. CONSTRANS S.R.L. 	BENEFICIAR / BENEFICIARY: MUNICIPIUL ARAD, MUNICIPIUL ORADEA, CONSILIUL JUDETEAN ARAD, CONSILIUL JUDETEAN BIHOR CNAIR			FUNCTIA / POSITION: COORDONATOR DE PROIECT / PROJECT MANAGER	NUME / NAME: ing. S. VEACESLAV	SEMNATURA / SIGNATURE: 	Titlu plansa / Drawing title: PLAN DE SITUATIE LAYOUT PLAN	REV./REV. 	DATA/DATE: 	DETALII REVIZIE / REVISION DETAILS: 	PROIECTAT / DESIGNER:
	INVESTITIA / INVESTMENT: ACTUALIZARE/COMPLETARE/REVIZUIRE (S.F. + P.A.C. + P.O.E + P.T.E.) "DRUM EXPRES ARAD ORADEA" ACTUALIZATION/COMPLETION (S.F. + P.A.C. + P.O.E + P.T.E.) "EXPRESS ROAD ARAD ORADEA"			SEF PROIECT SPECIALITATE / TEAM LEADER: ing. C. TODERASCU							
   PROIECT CO-FINANȚAT DIN FONDUL DE COEZIUNE, PRIN PROGRAMUL OPERAȚIONAL INFRASTRUCTURĂ MARE / PROJECT CO-FINANCED FROM THE COHESION FUND, THROUGH THE LARGE INFRASTRUCTURE OPERATIONAL PROGRAM	FAZA PROIECTARE / DESIGN STAGE: PROIECT TEHNIC DE EXECUTIE / TECHNICAL PROJECT AND DETAIL DESIGN			PROIECTAT / DESIGNER: ing. C. TODERASCU		LUCRARI DE DRUM / ROAD WORKS	Cod plansa / Drawing code: CST-0121-PT-3-DX-01-PS-102-R00				
	Contract /Contract: 14724/01.07.2021 Proiect /Project no.: 001/2021	Data / Date: 11.2023	Scara /Scale: 1:1000	VERIFICAT / INTERNAL CHECKER: ing. N. GISCA							

PLAN DE SITUATIE / LAYOUT PLAN


Scara / Scale: 1:1000



PROIECTANT / DESIGNER: S.C. CONSITRANS S.R.L. 	BENEFICIAR / BENEFICIARY: MUNICIPIUL ARAD, MUNICIPIUL ORADEA, CONSILIUL JUDETEAN ARAD, CONSILIUL JUDETEAN BIHOR CNAIR			FUNCTIA / POSITION: COORDONATOR DE PROIECT / PROJECT MANAGER	NUME / NAME: ing. S. VEACESLAV	SEMNATURA / SIGNATURE: 	Titlu plansa / Drawing title: PLAN DE SITUATIE LAYOUT PLAN	REV./REV.:	DATA/DATE:	DETALII REVIZIE / REVISION DETAILS:	PROIECTAT / DESIGNER:
	INVESTITIA / INVESTMENT: ACTUALIZARE/COMPLETARE/REVIZUIRE (S.F. + P.A.C. + P.O.E. + P.T.E.) "DRUM EXPRES ARAD ORADEA" ACTUALIZATION/COMPLETION (S.F. + P.A.C. + P.O.E. + P.T.E.) "EXPRESS ROAD ARAD ORADEA"			SEF PROIECT SPECIALITATE / TEAM LEADER: ing. C. TODERASCU		LUCRARI DE DRUM / ROAD WORKS					
FAZA PROIECTARE / DESIGN STAGE: PROIECT TEHNIC DE EXECUTIE / TECHNICAL PROJECT AND DETAIL DESIGN			PROIECTAT / DESIGNER: ing. C. TODERASCU		Cod plansa / Drawing code: CST-0121-PT-3-DX-01-PS-103-R00						
 PROIECT CO-FINANȚAT DIN FONDUL DE COEZIUNE, PRIN PROGRAMUL OPERAȚIONAL INFRASTRUCTURĂ MARE / PROJECT CO-FINANCED FROM THE COHESION FUND, THROUGH THE LARGE INFRASTRUCTURE OPERATIONAL PROGRAM			Contract / Contract: 14724/01.07.2021	Data / Date: 11.2023	Scara / Scale: 1:1000	VERIFICAT / INTERNAL CHECKER: ing. N. GISCA					

PLAN DE SITUATIE / LAYOUT PLAN


Scara / Scale: 1:1000

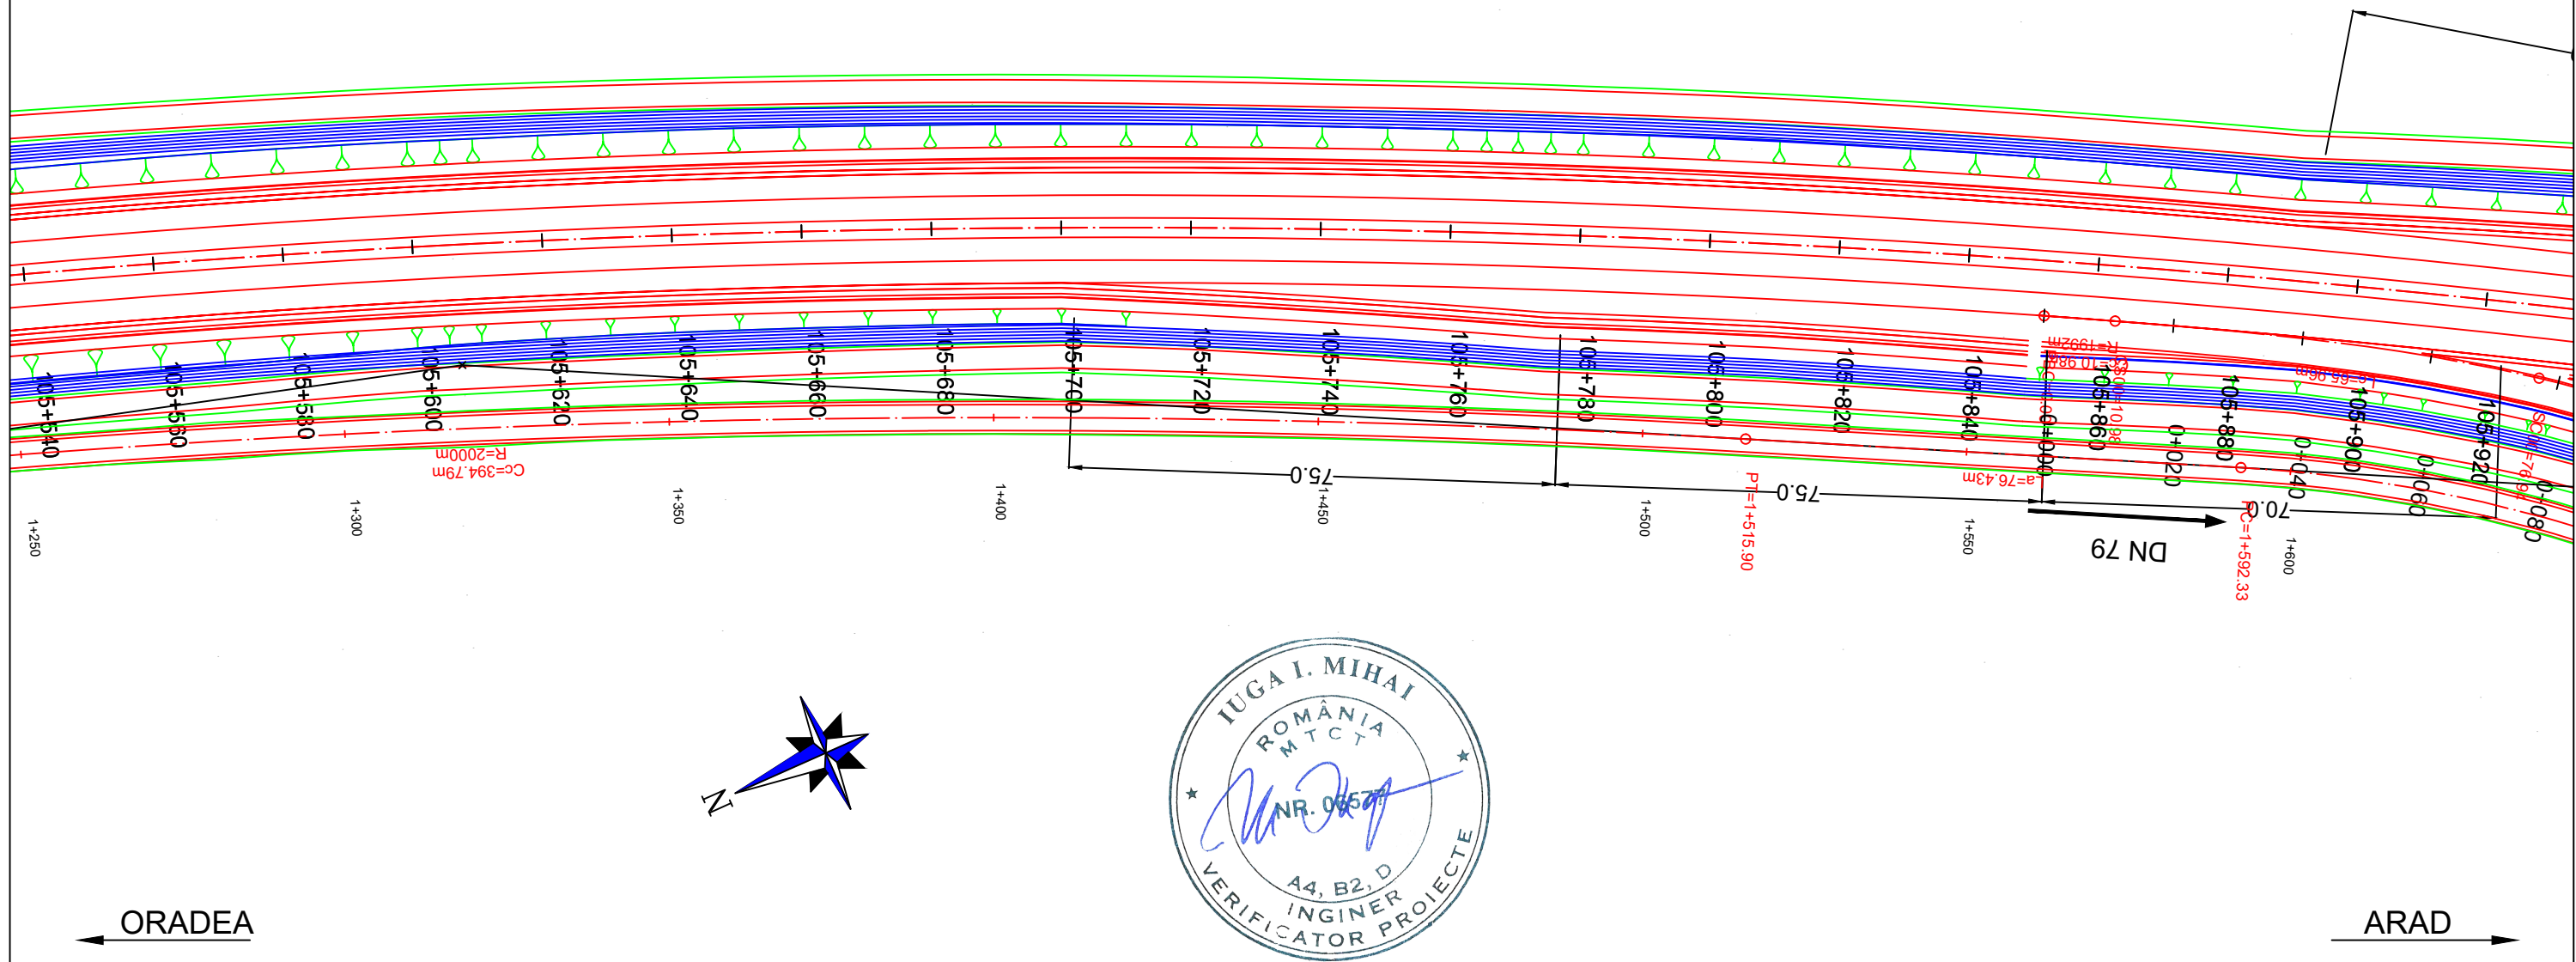







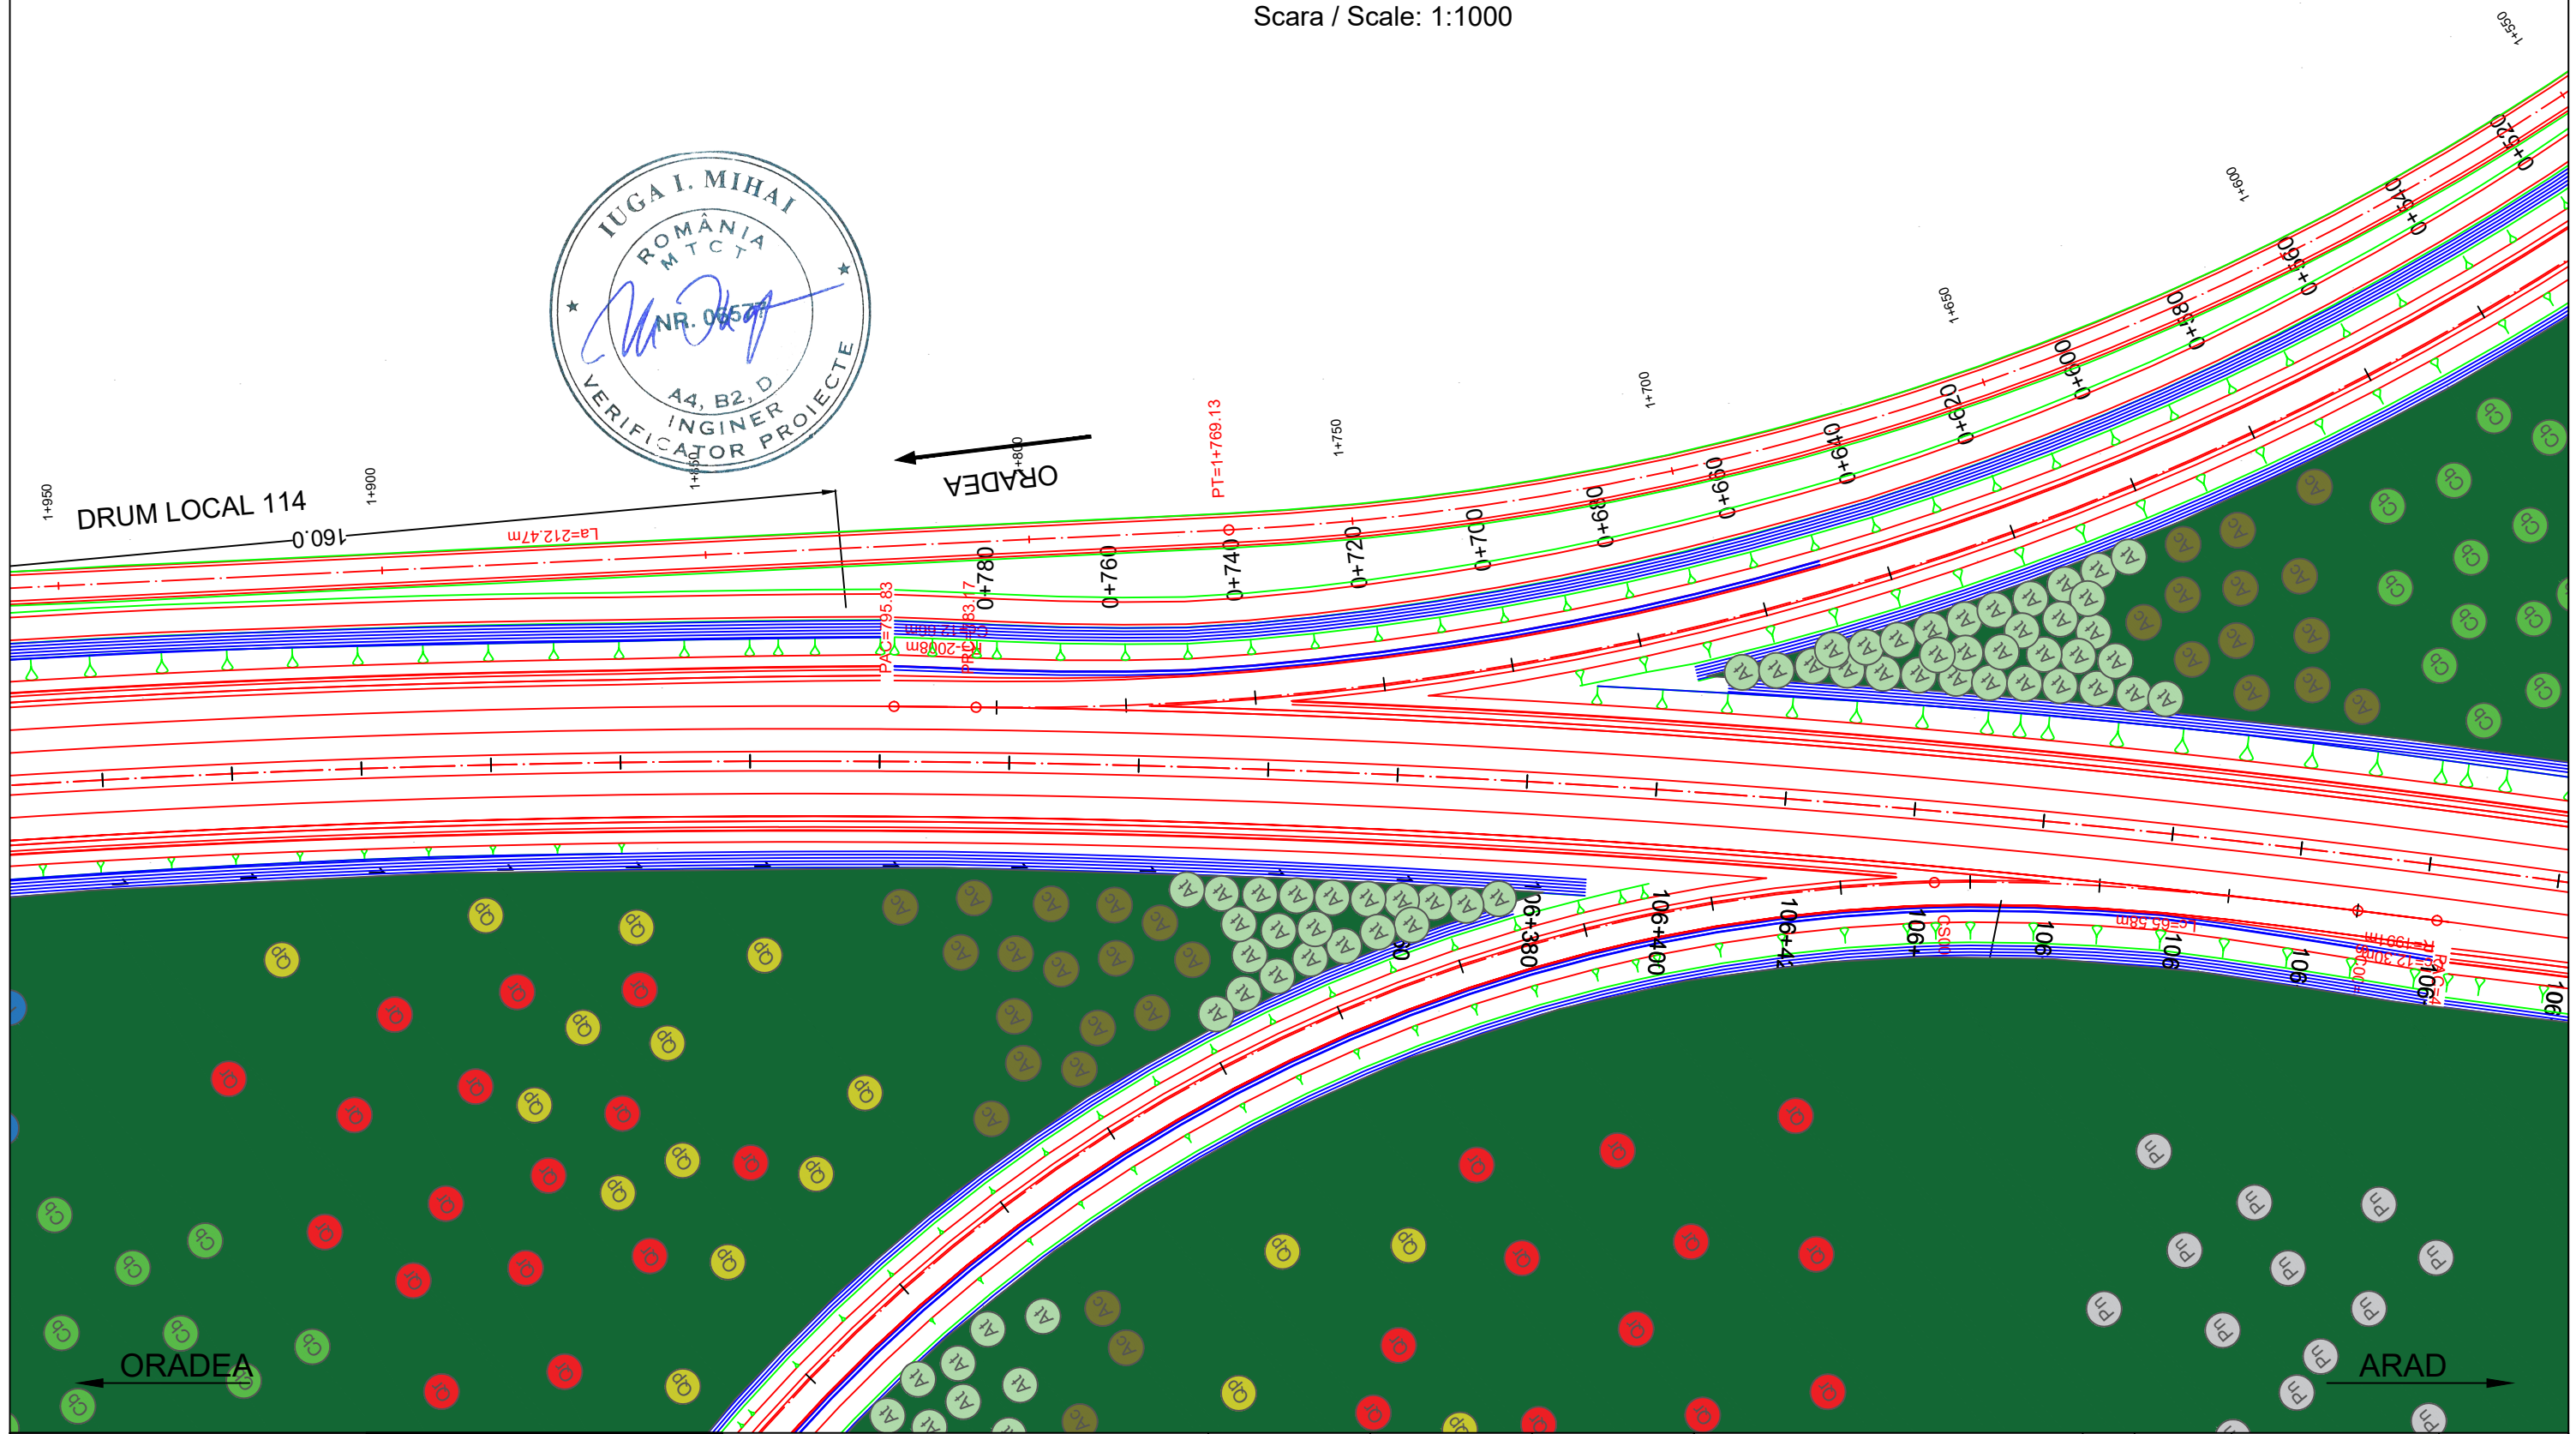

PROIECTANT / DESIGNER: S.C. CONSITRANS S.R.L.	BENEFICIAR / BENEFICIARY: MUNICIPIUL ARAD, MUNICIPIUL ORADEA, CONSILIUL JUDETEAN ARAD, CONSILIUL JUDETEAN BIHOR CNAIR	FUNCTIA / POSITION:	NUME / NAME:	SEMNTURA / SIGNATURE:	Titlu plansa / Drawing title: PLAN DE SITUATIE LAYOUT PLAN	REV/ REV.:	DATA/ DATE:	DETALII REVIZIE / REVISION DETAILS:	PROIECTAT / DESIGNER:
		COORDONATOR DE PROIECT / PROJECT MANAGER: ing. S. VEACESLAV	SEF PROIECT SPECIALITATE / TEAM LEADER: ing. C. TODERASCU	PROIECTAT / DESIGNER: ing. C. TODERASCU		Cod plansa / Drawing code:			
UNIUNEA EUROPEANA GOVERNUL ROMANIEI Instrumente Structurale 2014-2020 PROIECT CO-FINANATAT DIN FONDUL DE COEZIUNE, PRIN PROGRAMUL OPERATIONAL INFRASTRUCTURA MARE / PROJECT CO-FINANCED FROM THE COHESION FUND, THROUGH THE LARGE INFRASTRUCTURE OPERATIONAL PROGRAM	INVESTITIA / INVESTMENT: ACTUALIZARE/COMPLETARE/REVIZUIRE (S.F. + P.A.C. + P.O.E. + P.T.E.) "DRUM EXPRES ARAD ORADEA" ACTUALIZATION/COMPLETION (S.F. + P.A.C. + P.O.E. + P.T.E.) "EXPRESS ROAD ARAD ORADEA"	FAZA PROIECTARE / DESIGN STAGE: PROIECT TEHNIC DE EXECUTIE / TECHNICAL PROJECT AND DETAIL DESIGN	VERIFICAT / INTERNAL CHECKER: ing. N. GISCA						
	Contract / Contract: 14724/01.07.2021 Project / Project no.: 001/2021	Data / Date: 11.2023	Scara / Scale: 1:1000						

PLAN DE SITUATIE / LAYOUT PLAN


Scara / Scale: 1:1000









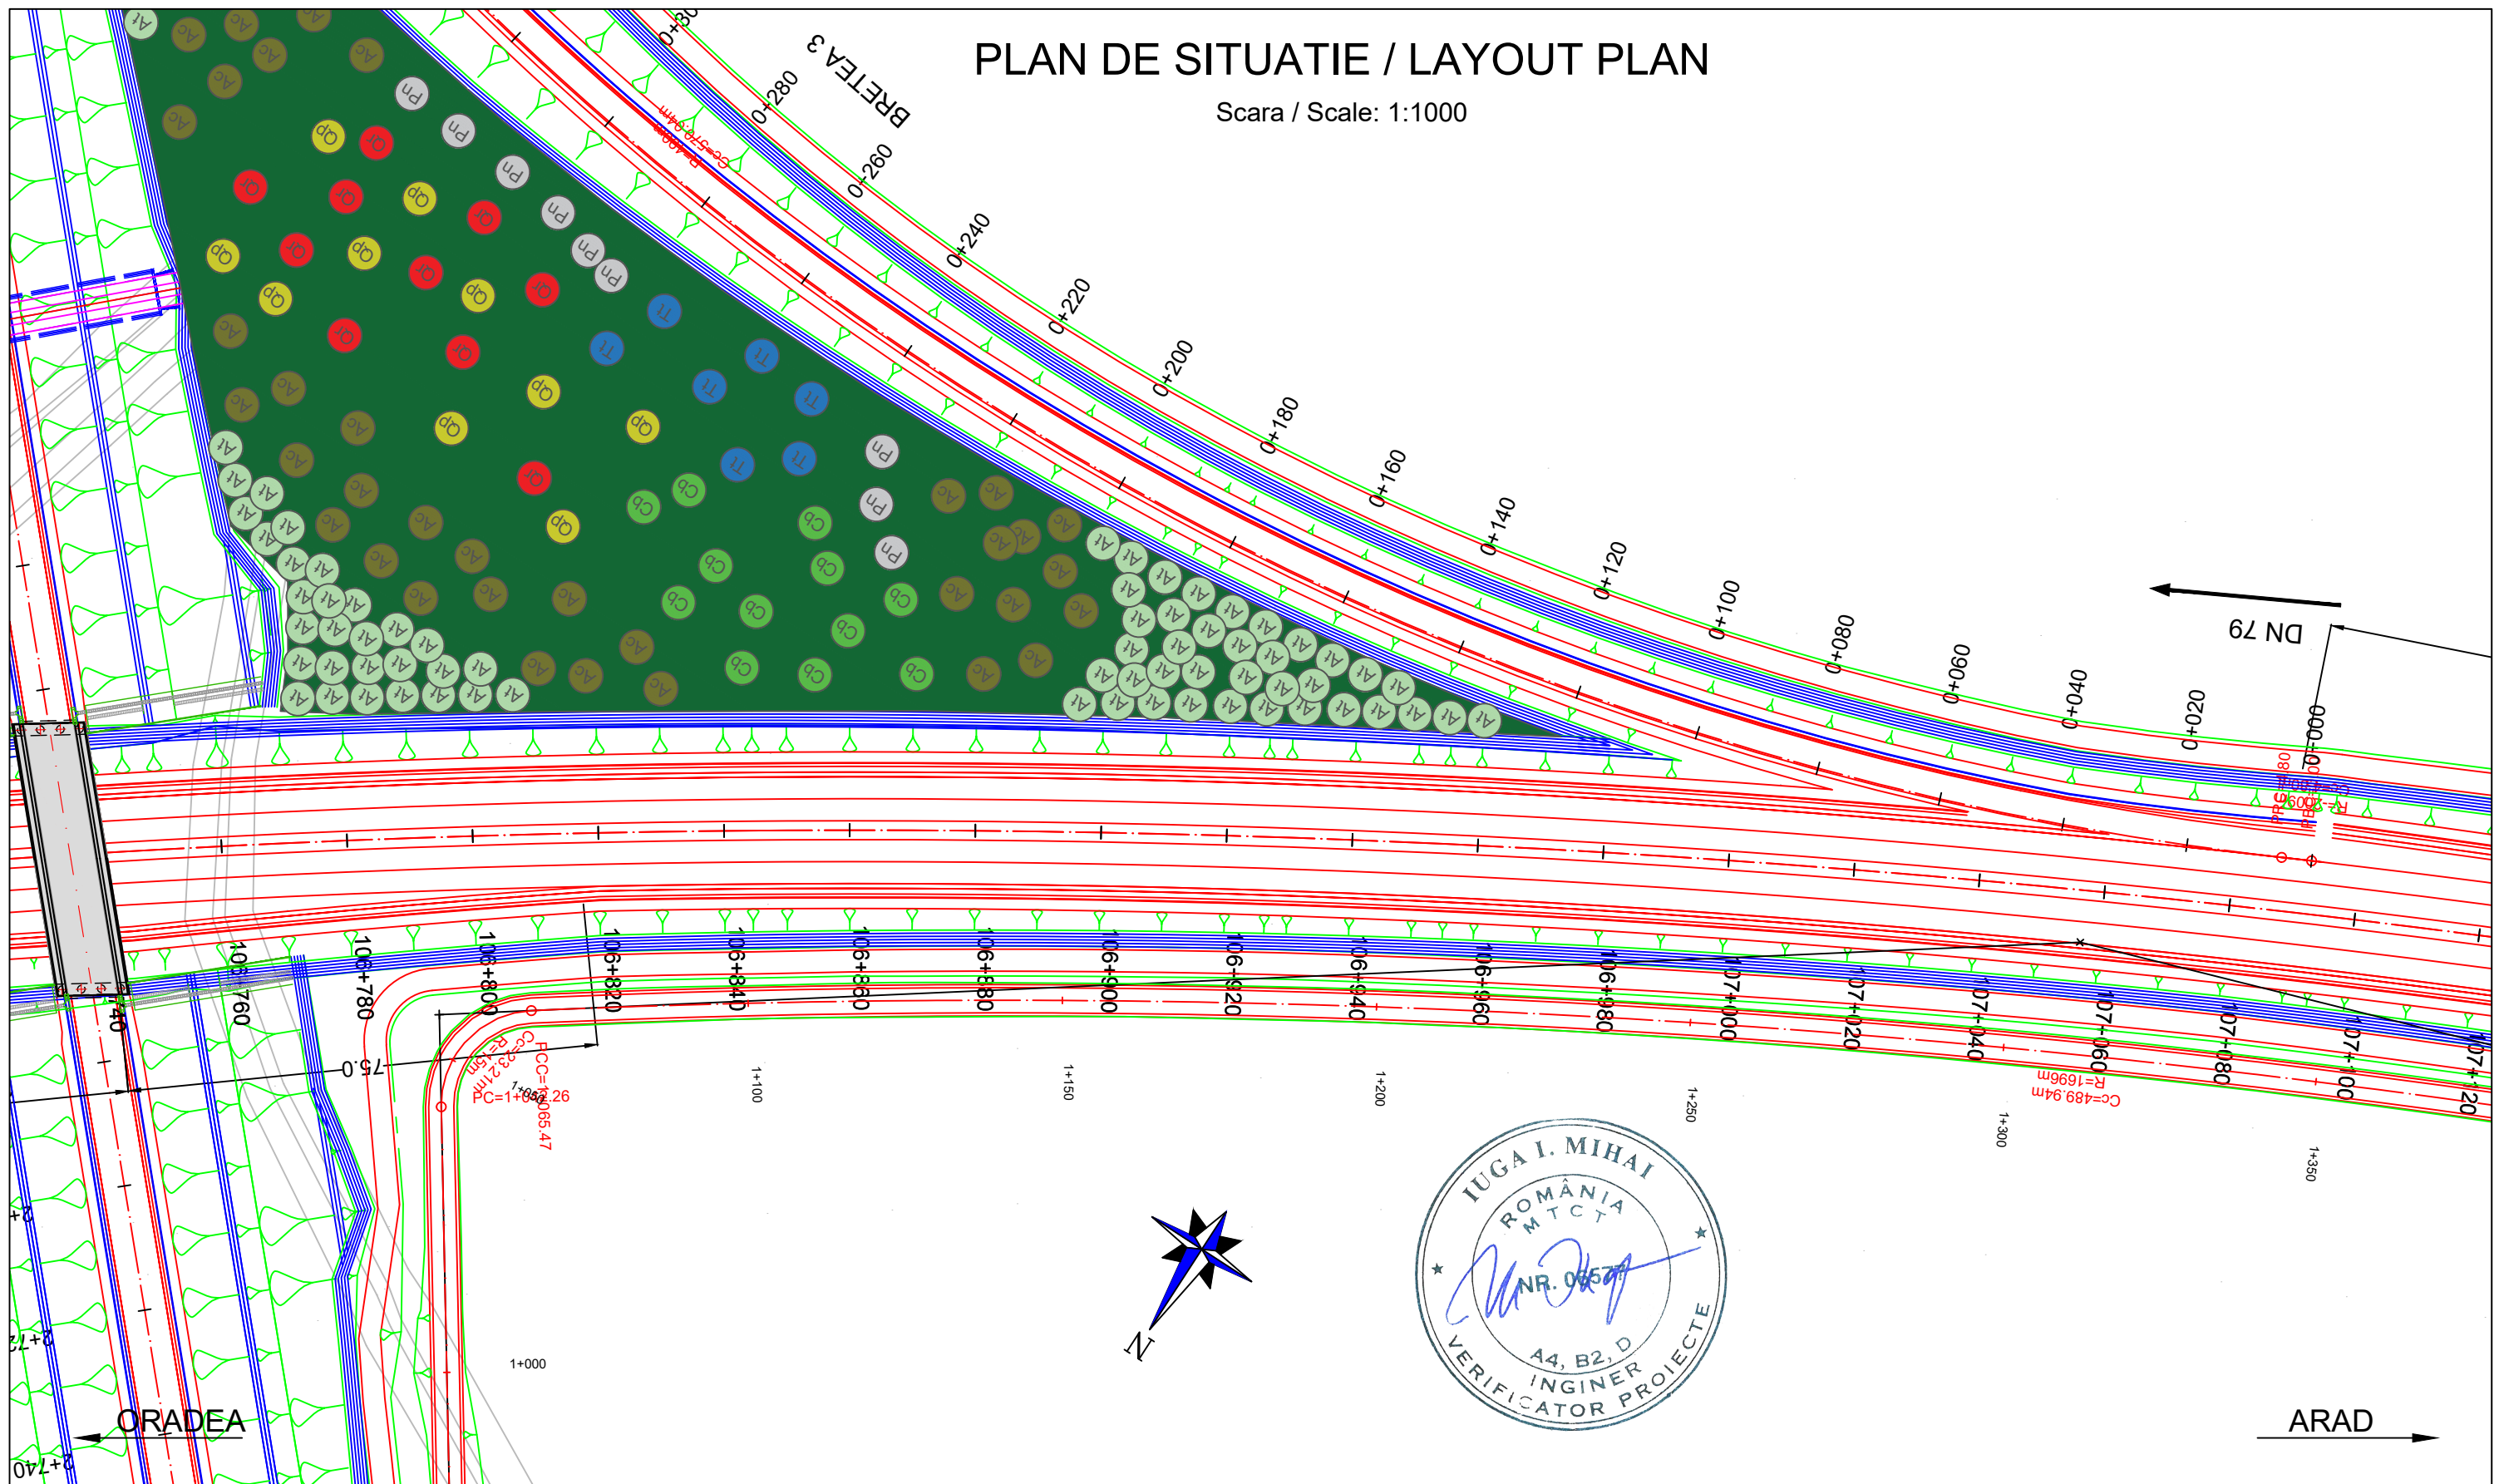

PROIECTANT / DESIGNER: S.C. CONSITRANS S.R.L. 	BENEFICIAR / BENEFICIARY: MUNICIPIUL ARAD, MUNICIPIUL ORADEA, CONSILIUL JUDETEAN ARAD, CONSILIUL JUDETEAN BIHOR CNAIR			FUNCTIA / POSITION: COORDONATOR DE PROIECT / PROJECT MANAGER	NUME / NAME: ing. S. VEACESLAV	SEMNATURA / SIGNATURE: 	Titlu plansa / Drawing title: PLAN DE SITUATIE LAYOUT PLAN	REV/ REV.:	DATA/ DATE:	DETALII REVIZIE / REVISION DETAILS:	PROIECTAT / DESIGNER:
	INVESTITIA / INVESTMENT: ACTUALIZARE/COMPLETARE/REVIZUIRE (S.F. + P.A.C. + P.O.E + P.T.E.) "DRUM EXPRES ARAD ORADEA" ACTUALIZATION/COMPLETION (S.F. + P.A.C. + P.O.E + P.T.E.) "EXPRESS ROAD ARAD ORADEA"			SEF PROIECT SPECIALITATE / TEAM LEADER: ing. C. TODERASCU		LUCRARI DE DRUM / ROAD WORKS					
FAZA PROIECTARE / DESIGN STAGE: PROIECT TEHNIC DE EXECUTIE / TECHNICAL PROJECT AND DETAIL DESIGN			PROIECTAT / DESIGNER: ing. C. TODERASCU		Cod plansa / Drawing code: CST-0121-PT-3-DX-01-PS-106-R00						
   PROIECT CO-FINANȚAT DIN FONDUL DE COEZIUNE, PRIN PROGRAMUL OPERAȚIONAL INFRASTRUCTURĂ MARE / PROJECT CO-FINANCED FROM THE COHESION FUND, THROUGH THE LARGE INFRASTRUCTURE OPERATIONAL PROGRAM			Contract / Contract: 14724/01.07.2021 Project / Project no.: 001/2021	Data / Date: 11.2023	Scara / Scale: 1:1000	VERIFICAT / INTERNAL CHECKER: ing. N. GISCA					

PLAN DE SITUATIE / LAYOUT PLAN


Scara / Scale: 1:1000









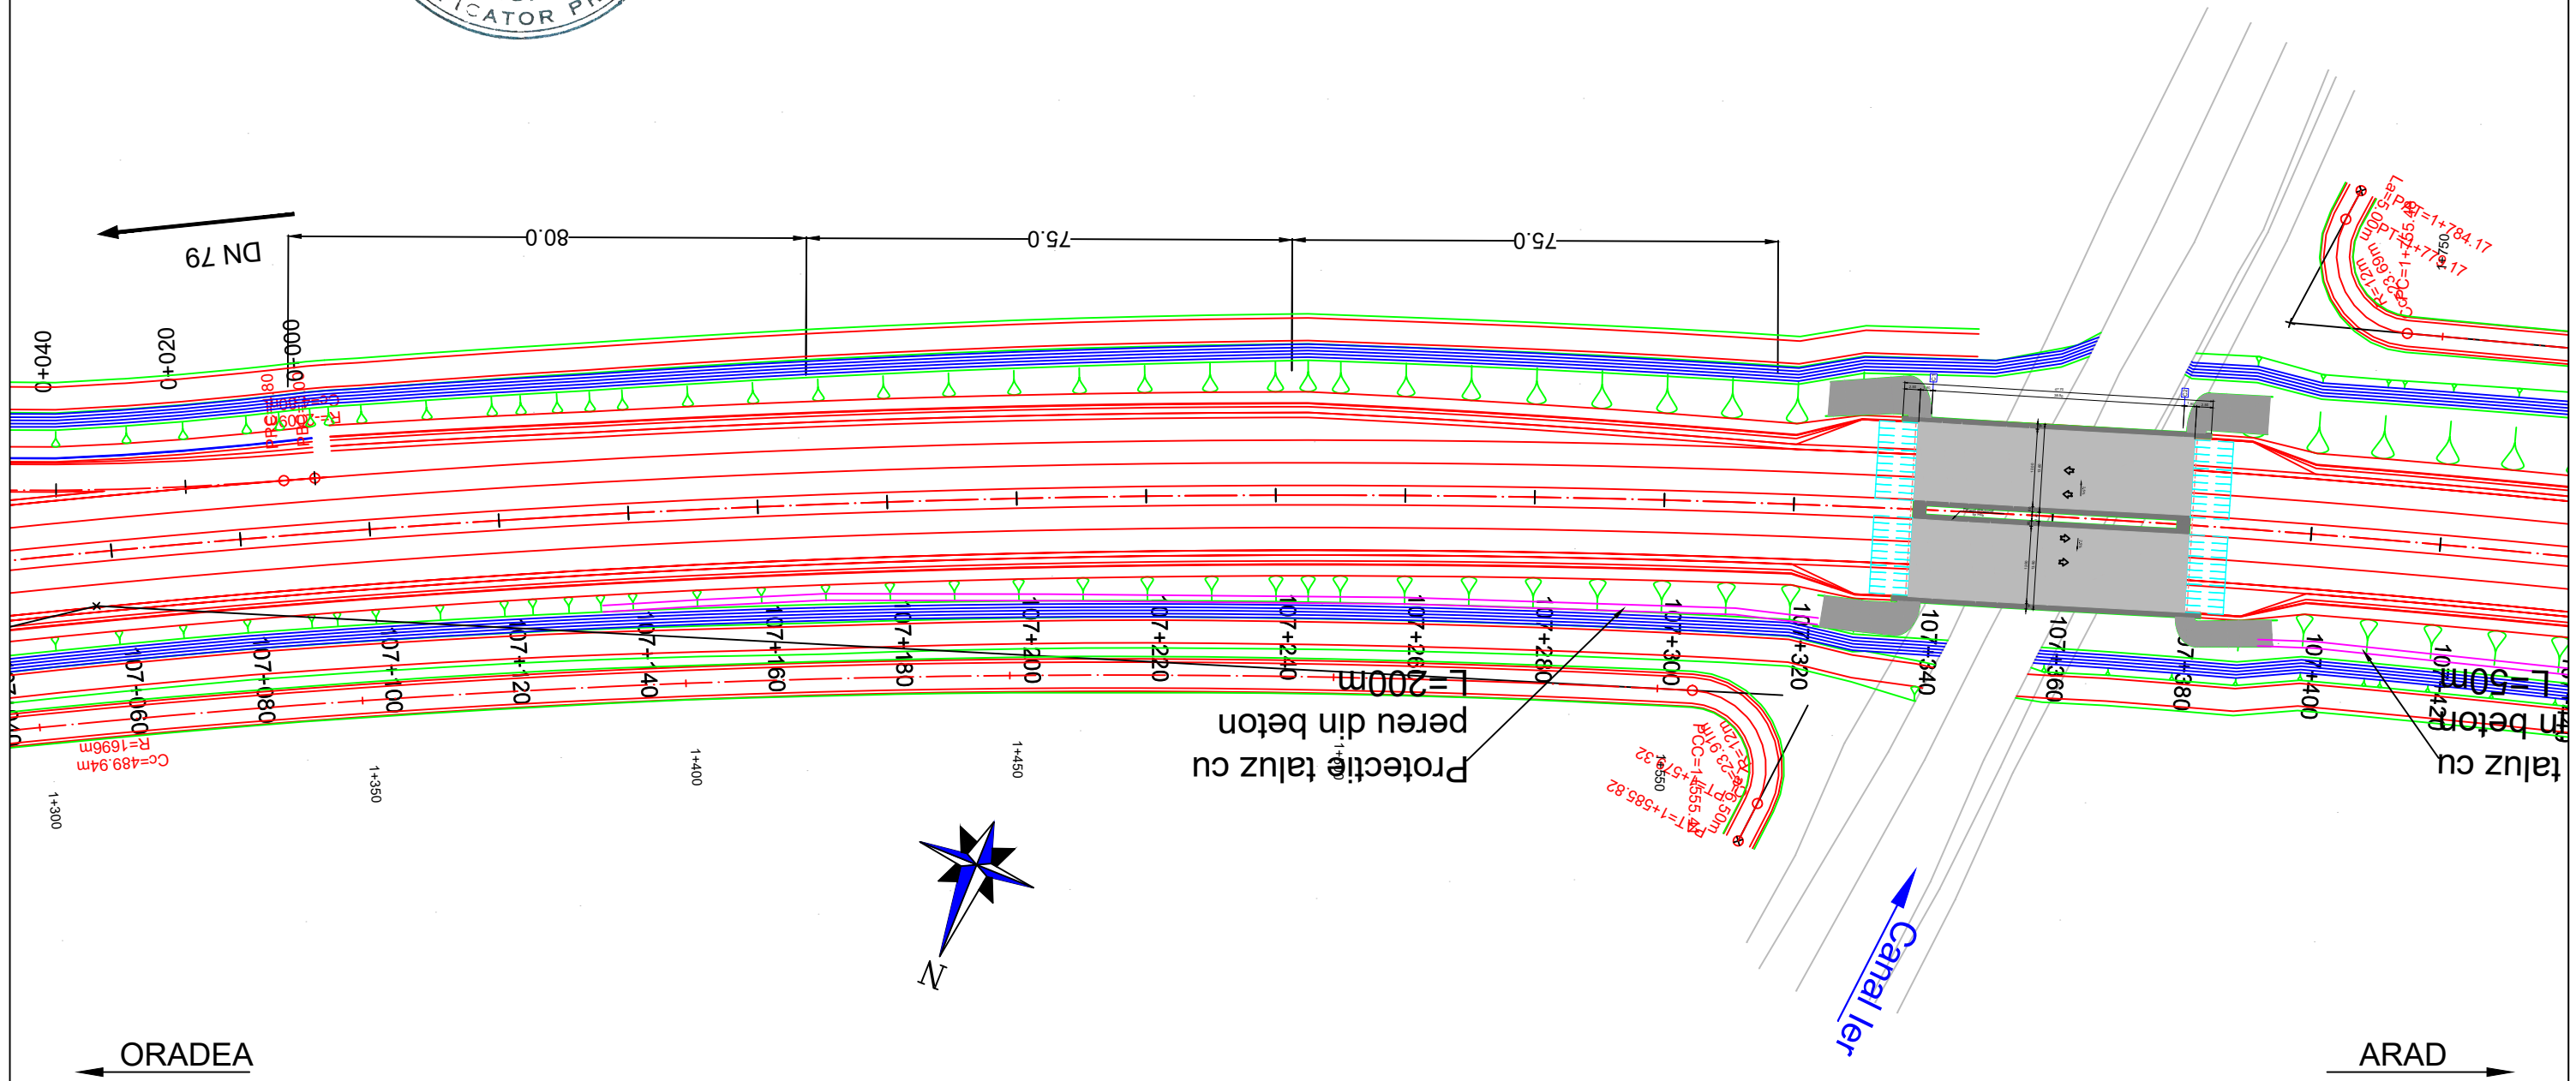


PROIECTANT / DESIGNER: S.C. CONSITRANS S.R.L. 	BENEFICIAR / BENEFICIARY: MUNICIPIUL ARAD, MUNICIPIUL ORADEA, CONSILIUL JUDETEAN ARAD, CONSILIUL JUDETEAN BIHOR CNAIR			FUNCTIA / POSITION: COORDONATOR DE PROIECT / PROJECT MANAGER	NUME / NAME: ing. S. VEACESLAV	SEMNTATURA / SIGNATURE: 	Titlu plansa / Drawing title: PLAN DE SITUATIE LAYOUT PLAN	REV./ REV.:	DATA/ DATE:	DETALII REVIZIE / REVISION DETAILS:	PROIECTAT / DESIGNER:
	INVESTITIA / INVESTMENT: ACTUALIZARE/COMPLETARE/REVIZUIRE (S.F. + P.A.C. + P.O.E. + P.T.E.) "DRUM EXPRES ARAD ORADEA" ACTUALIZATION/COMPLETION (S.F. + P.A.C. + P.O.E. + P.T.E.) "EXPRESS ROAD ARAD ORADEA"			SEF PROIECT SPECIALITATE / TEAM LEADER: ing. C. TODERASCU		LUCRARI DE DRUM / ROAD WORKS					
FAZA PROIECTARE / DESIGN STAGE: PROIECT TEHNIC DE EXECUTIE / TECHNICAL PROJECT AND DETAIL DESIGN			PROIECTAT / DESIGNER: ing. C. TODERASCU		Cod plansa / Drawing code: CST-0121-PT-3-DX-01-PS-108-R00						
   PROIECT CO-FINANȚAT DIN FONDUL DE COEZIUNE, PRIN PROGRAMUL OPERAȚIONAL INFRASTRUCTURĂ MARE / PROJECT CO-FINANCED FROM THE COHESION FUND, THROUGH THE LARGE INFRASTRUCTURE OPERATIONAL PROGRAM			Contract /Contract: 14724/01.07.2021 Proiect /Project no.: 001/2021	Data / Date: 11.2023	Scara /Scale: 1:1000	VERIFICAT / INTERNAL CHECKER: ing. N. GISCA					

PLAN DE SITUATIE / LAYOUT PLAN


Scara / Scale: 1:1000









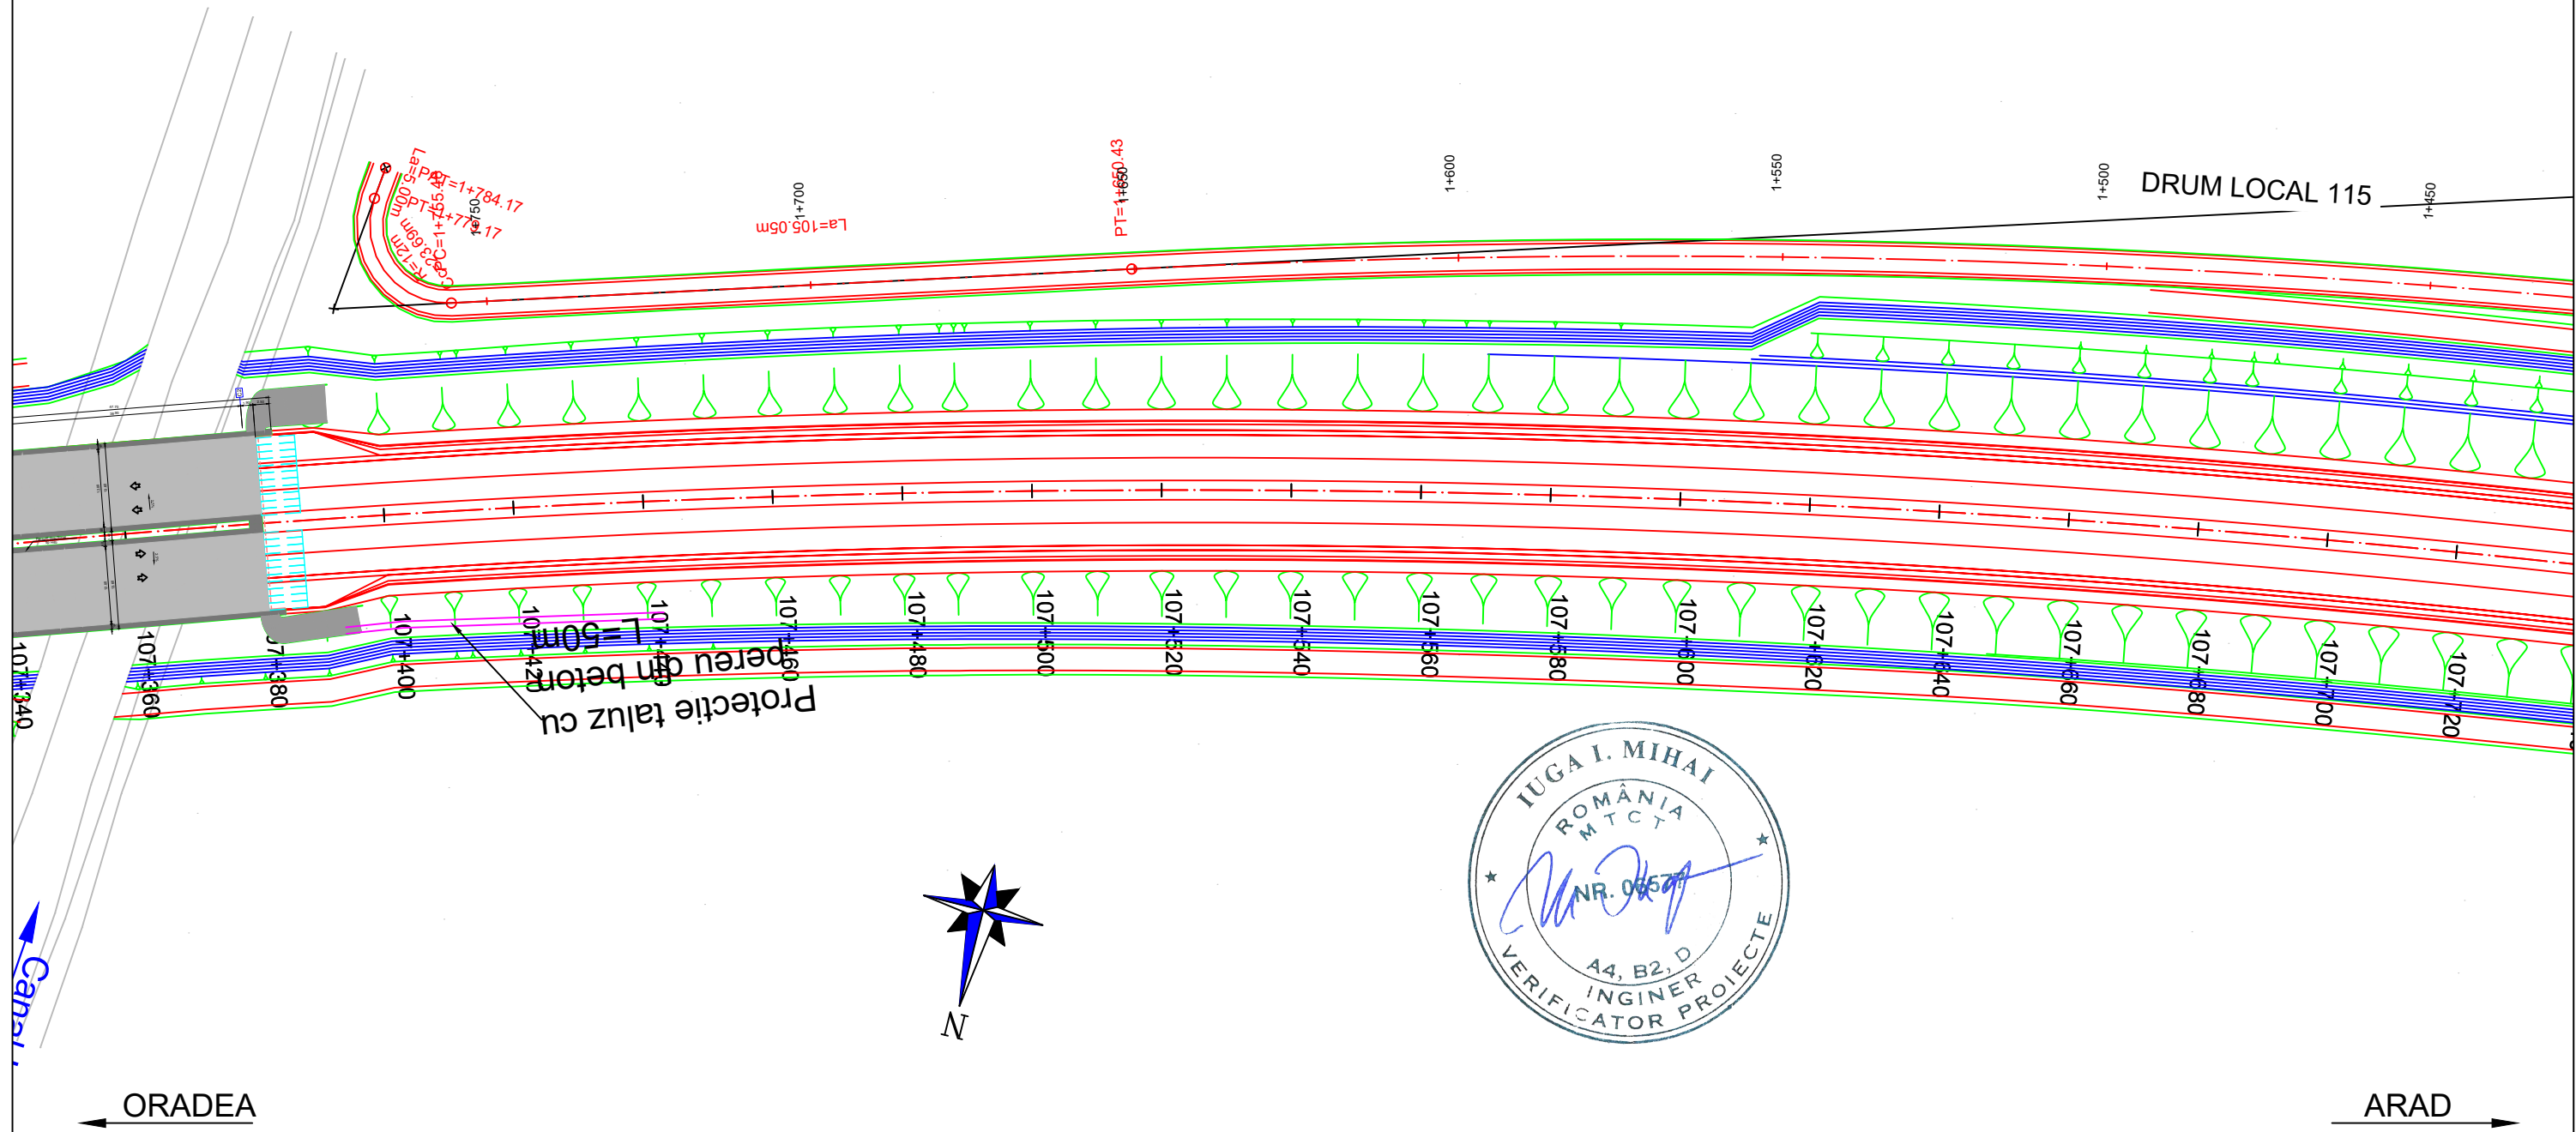

PROIECTANT / DESIGNER: S.C. CONSITRANS S.R.L. 	BENEFICIAR / BENEFICIARY: MUNICIPIUL ARAD, MUNICIPIUL ORADEA, CONSILIUL JUDETEAN ARAD, CONSILIUL JUDETEAN BIHOR CNAIR			FUNCTIA / POSITION:	NUME / NAME:	SEMNATURA / SIGNATURE:	Titlu plansa / Drawing title:	REV/ REV.:	DATA/ DATE:	DETALII REVIZIE / REVISION DETAILS:	PROIECTAT / DESIGNER:
	INVESTITIA / INVESTMENT: ACTUALIZARE/COMPLETARE/REVIZUIRE (S.F. + P.A.C. + P.O.E. + P.T.E.) "DRUM EXPRES ARAD ORADEA" ACTUALIZATION/COMPLETION (S.F. + P.A.C. + P.O.E. + P.T.E.) "EXPRESS ROAD ARAD ORADEA"			COORDONATOR DE PROIECT / PROJECT MANAGER: ing. S. VEACESLAV 	SEF PROIECT SPECIALITATE / TEAM LEADER: ing. C. TODERASCU 	PROIECTAT / DESIGNER: ing. C. TODERASCU 	PLAN DE SITUATIE LAYOUT PLAN				
FAZA PROIECTARE / DESIGN STAGE: PROIECT TEHNIC DE EXECUTIE / TECHNICAL PROJECT AND DETAIL DESIGN			PROIECTAT / DESIGNER: ing. C. TODERASCU 	VERIFICAT / INTERNAL CHECKER: ing. N. GISCA 	LUCRARI DE DRUM / ROAD WORKS	Cod plansa / Drawing code: CST-0121-PT-3-DX-01-PS-109-R00					
   PROIECT CO-FINANȚAT DIN FONDUL DE COEZIUNE, PRIN PROGRAMUL OPERAȚIONAL INFRASTRUCTURĂ MARE / PROJECT CO-FINANCED FROM THE COHESION FUND, THROUGH THE LARGE INFRASTRUCTURE OPERATIONAL PROGRAM			Contract / Contract: 14724/01.07.2021 Project / Project no.: 001/2021	Data / Date: 11.2023	Scara / Scale: 1:1000						

PLAN DE SITUATIE / LAYOUT PLAN


Scara / Scale: 1:1000



PROIECTANT / DESIGNER: S.C. CONSITRANS S.R.L. 	BENEFICIAR / BENEFICIARY: MUNICIPIUL ARAD, MUNICIPIUL ORADEA, CONSILIUL JUDETEAN ARAD, CONSILIUL JUDETEAN BIHOR CNAIR			FUNCTIA / POSITION: COORDONATOR DE PROIECT / PROJECT MANAGER	NUME / NAME: ing. S. VEACESLAV	SEMNTURA / SIGNATURE: 	Titlu plansa / Drawing title: PLAN DE SITUATIE LAYOUT PLAN	REV/ REV.:	DATA/ DATE:	DETALII REVIZIE / REVISION DETAILS:	PROIECTAT / DESIGNER:
	INVESTITIA / INVESTMENT: ACTUALIZARE/COMPLETARE/REVIZUIRE (S.F. + P.A.C. + P.O.E + P.T.E.) "DRUM EXPRES ARAD ORADEA" ACTUALIZATION/COMPLETION (S.F. + P.A.C. + P.O.E + P.T.E.) "EXPRESS ROAD ARAD ORADEA"			SEF PROIECT SPECIALITATE / TEAM LEADER: ing. C. TODERASCU		LUCRARI DE DRUM / ROAD WORKS		Cod plansa / Drawing code: CST-0121-PT-3-DX-01-PS-110-R00			
FAZA PROIECTARE / DESIGN STAGE: PROIECT TEHNIC DE EXECUTIE / TECHNICAL PROJECT AND DETAIL DESIGN			PROIECTAT / DESIGNER: ing. C. TODERASCU								
   PROIECT CO-FINANATAT DIN FONDUL DE COEZIUNE, PRIN PROGRAMUL OPERATIONAL INFRASTRUCTURA MARE / PROJECT CO-FINANCED FROM THE COHESION FUND, THROUGH THE LARGE INFRASTRUCTURE OPERATIONAL PROGRAM			Contract /Contract: 14724/01.07.2021 Proiect /Project no.: 001/2021	Data / Date: 11.2023	Scara /Scale: 1:1000	VERIFICAT / INTERNAL CHECKER: ing. N. GISCA					



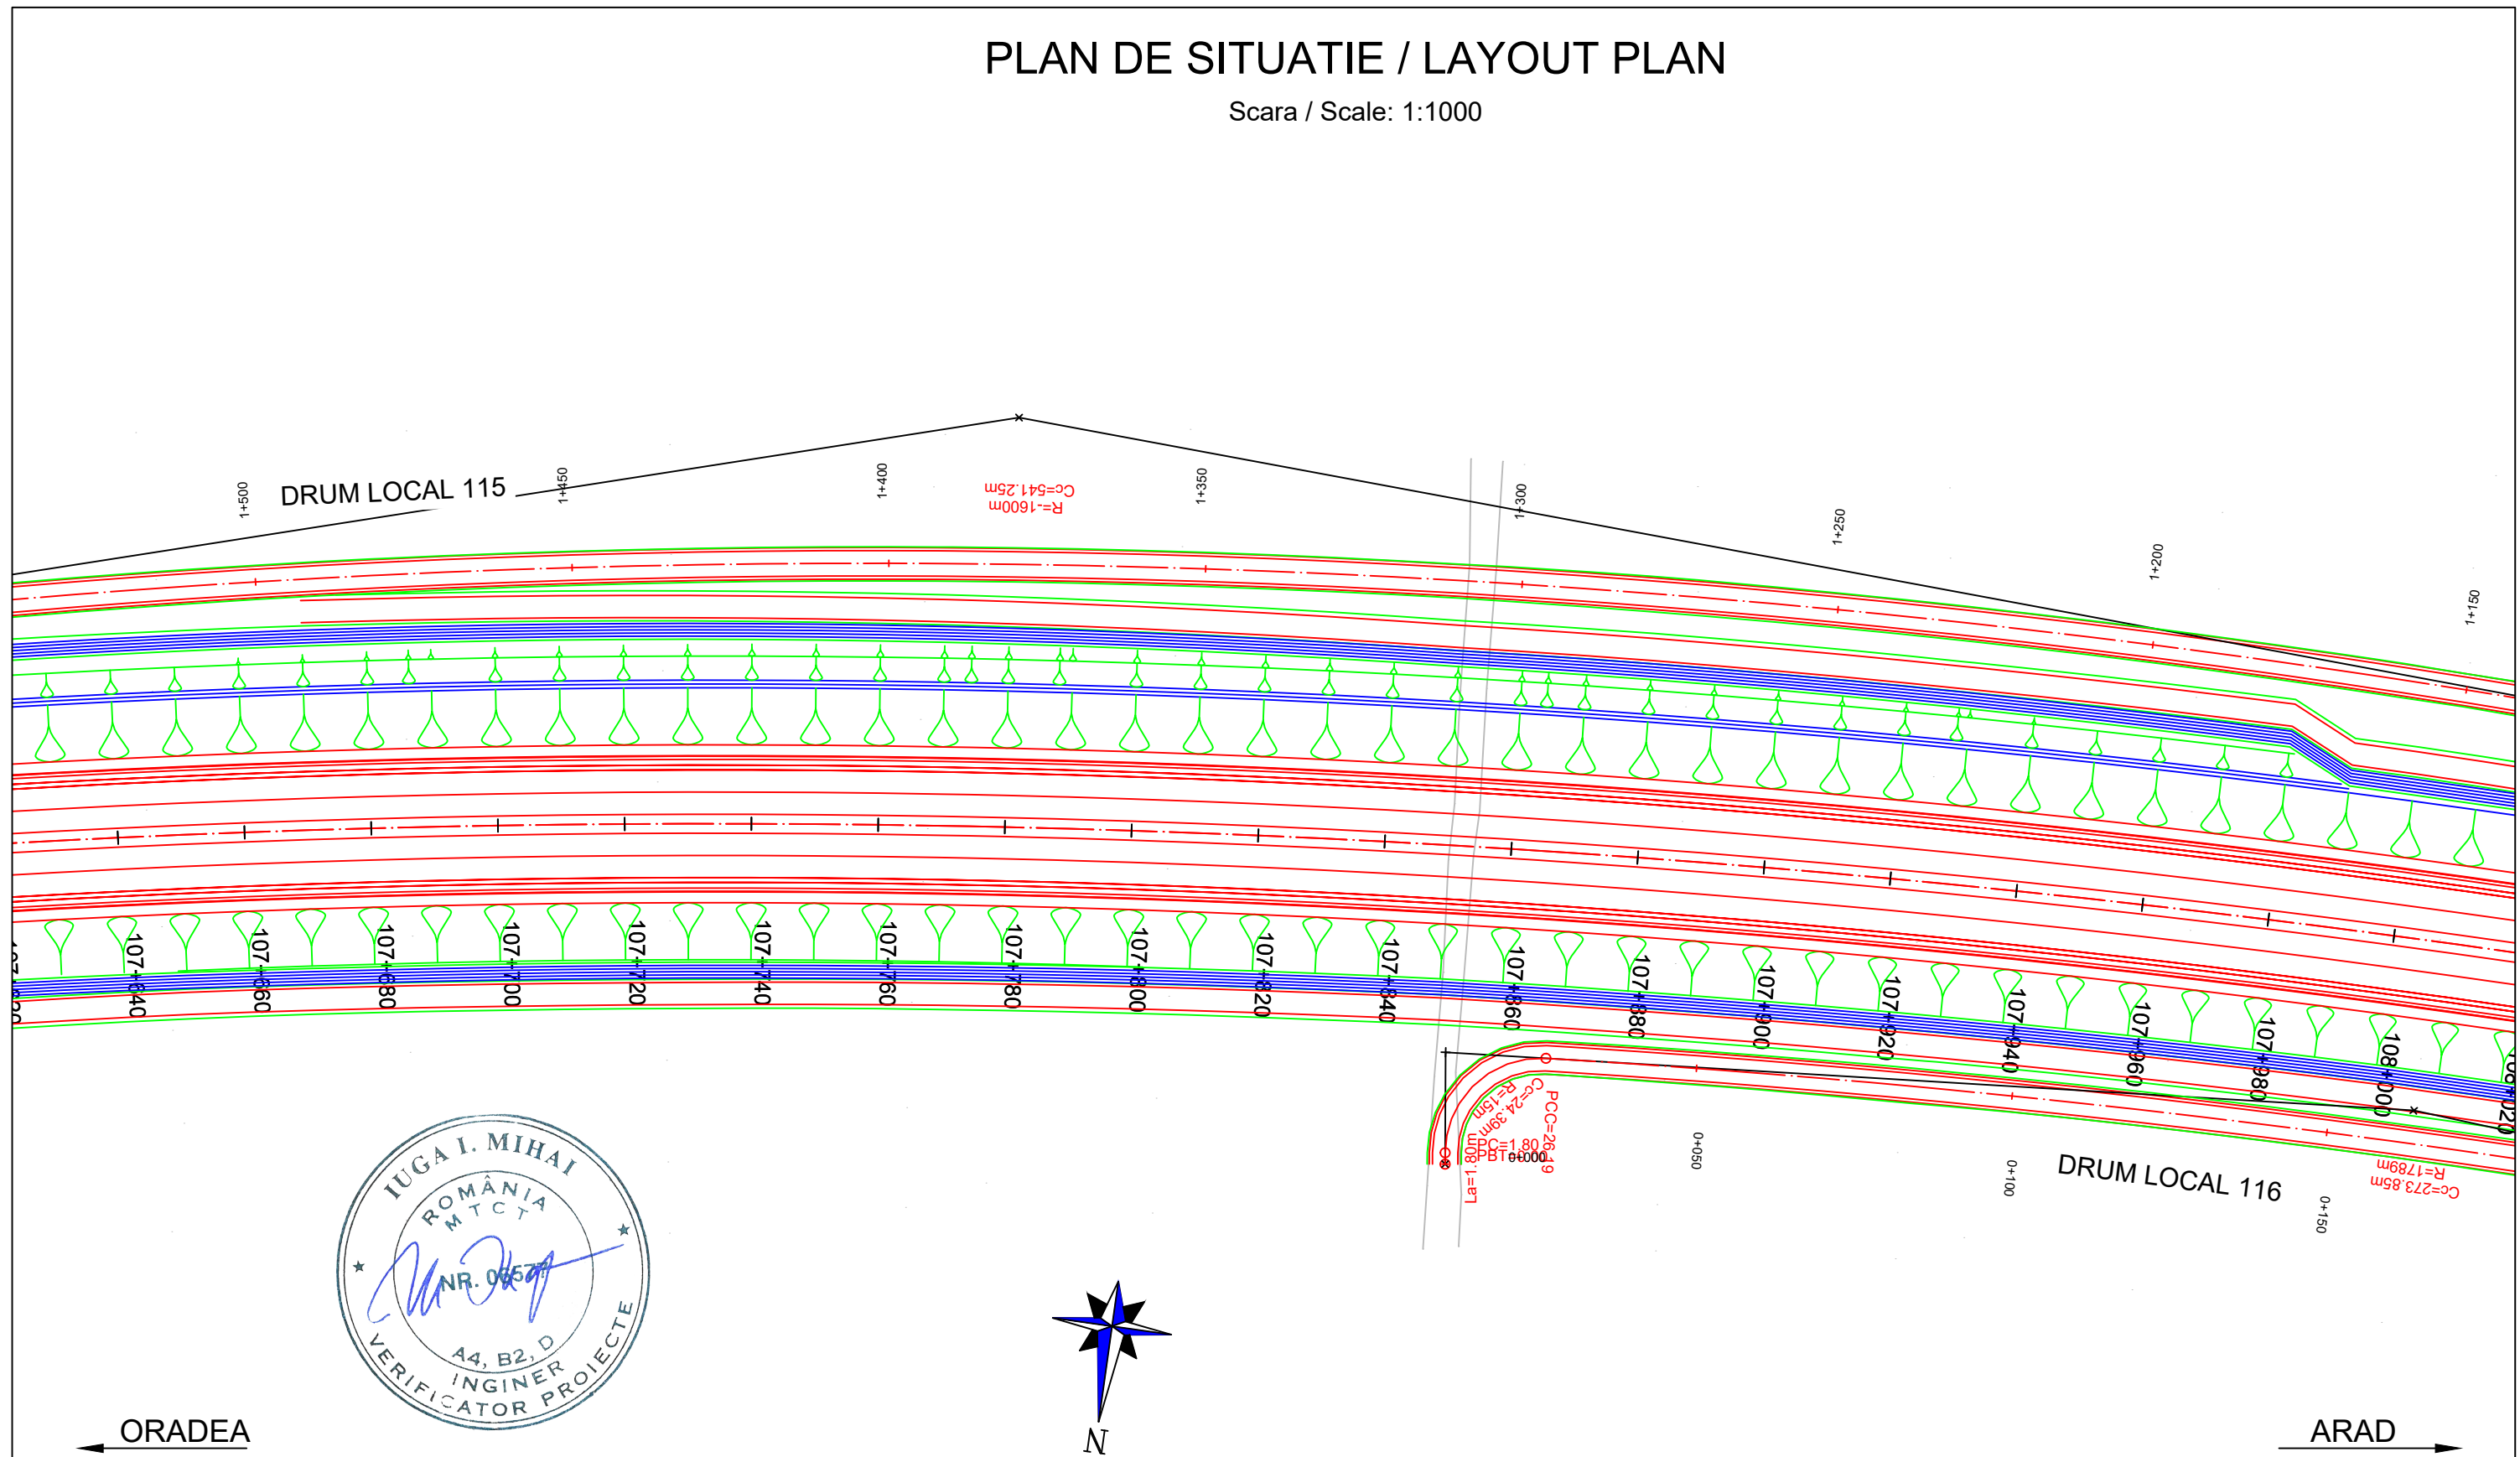


PLAN DE SITUATIE / LAYOUT PLAN

Scara / Scale: 1:1000



ORADEA ←

→ ARAD


PROIECTANT / DESIGNER: S.C. CONSITRANS S.R.L. 	BENEFICIAR / BENEFICIARY: MUNICIPIUL ARAD, MUNICIPIUL ORADEA, CONSILIUL JUDETEAN ARAD, CONSILIUL JUDETEAN BIHOR CNAIR			FUNCTIA / POSITION:	NUME / NAME:	SEMNATURA / SIGNATURE:	Titlu plansa / Drawing title:	REV/ REV.:	DATA/ DATE:	DETALII REVIZIE / REVISION DETAILS:	PROIECTAT / DESIGNER:
	INVESTITIA / INVESTMENT: ACTUALIZARE/COMPLETARE/REVIZUIRE (S.F. + P.A.C. + P.O.E. + P.T.E.) "DRUM EXPRES ARAD ORADEA" ACTUALIZATION/COMPLETION (S.F. + P.A.C. + P.O.E. + P.T.E.) "EXPRESS ROAD ARAD ORADEA"			COORDONATOR DE PROIECT / PROJECT MANAGER: ing. S. VEACESLAV 	SEF PROIECT SPECIALITATE / TEAM LEADER: ing. C. TODERASCU 	PROIECTAT / DESIGNER: ing. C. TODERASCU 	LUCRARI DE DRUM / ROAD WORKS	Cod plansa / Drawing code: CST-0121-PT-3-DX-01-PS-111-R00			
FAZA PROIECTARE / DESIGN STAGE: PROIECT TEHNIC DE EXECUTIE / TECHNICAL PROJECT AND DETAIL DESIGN			VERIFICAT / INTERNAL CHECKER: ing. N. GISCA 	Contract / Contract: 14724/01.07.2021 Project / Project no.: 001/2021	Data / Date: 11.2023	Scara / Scale: 1:1000					







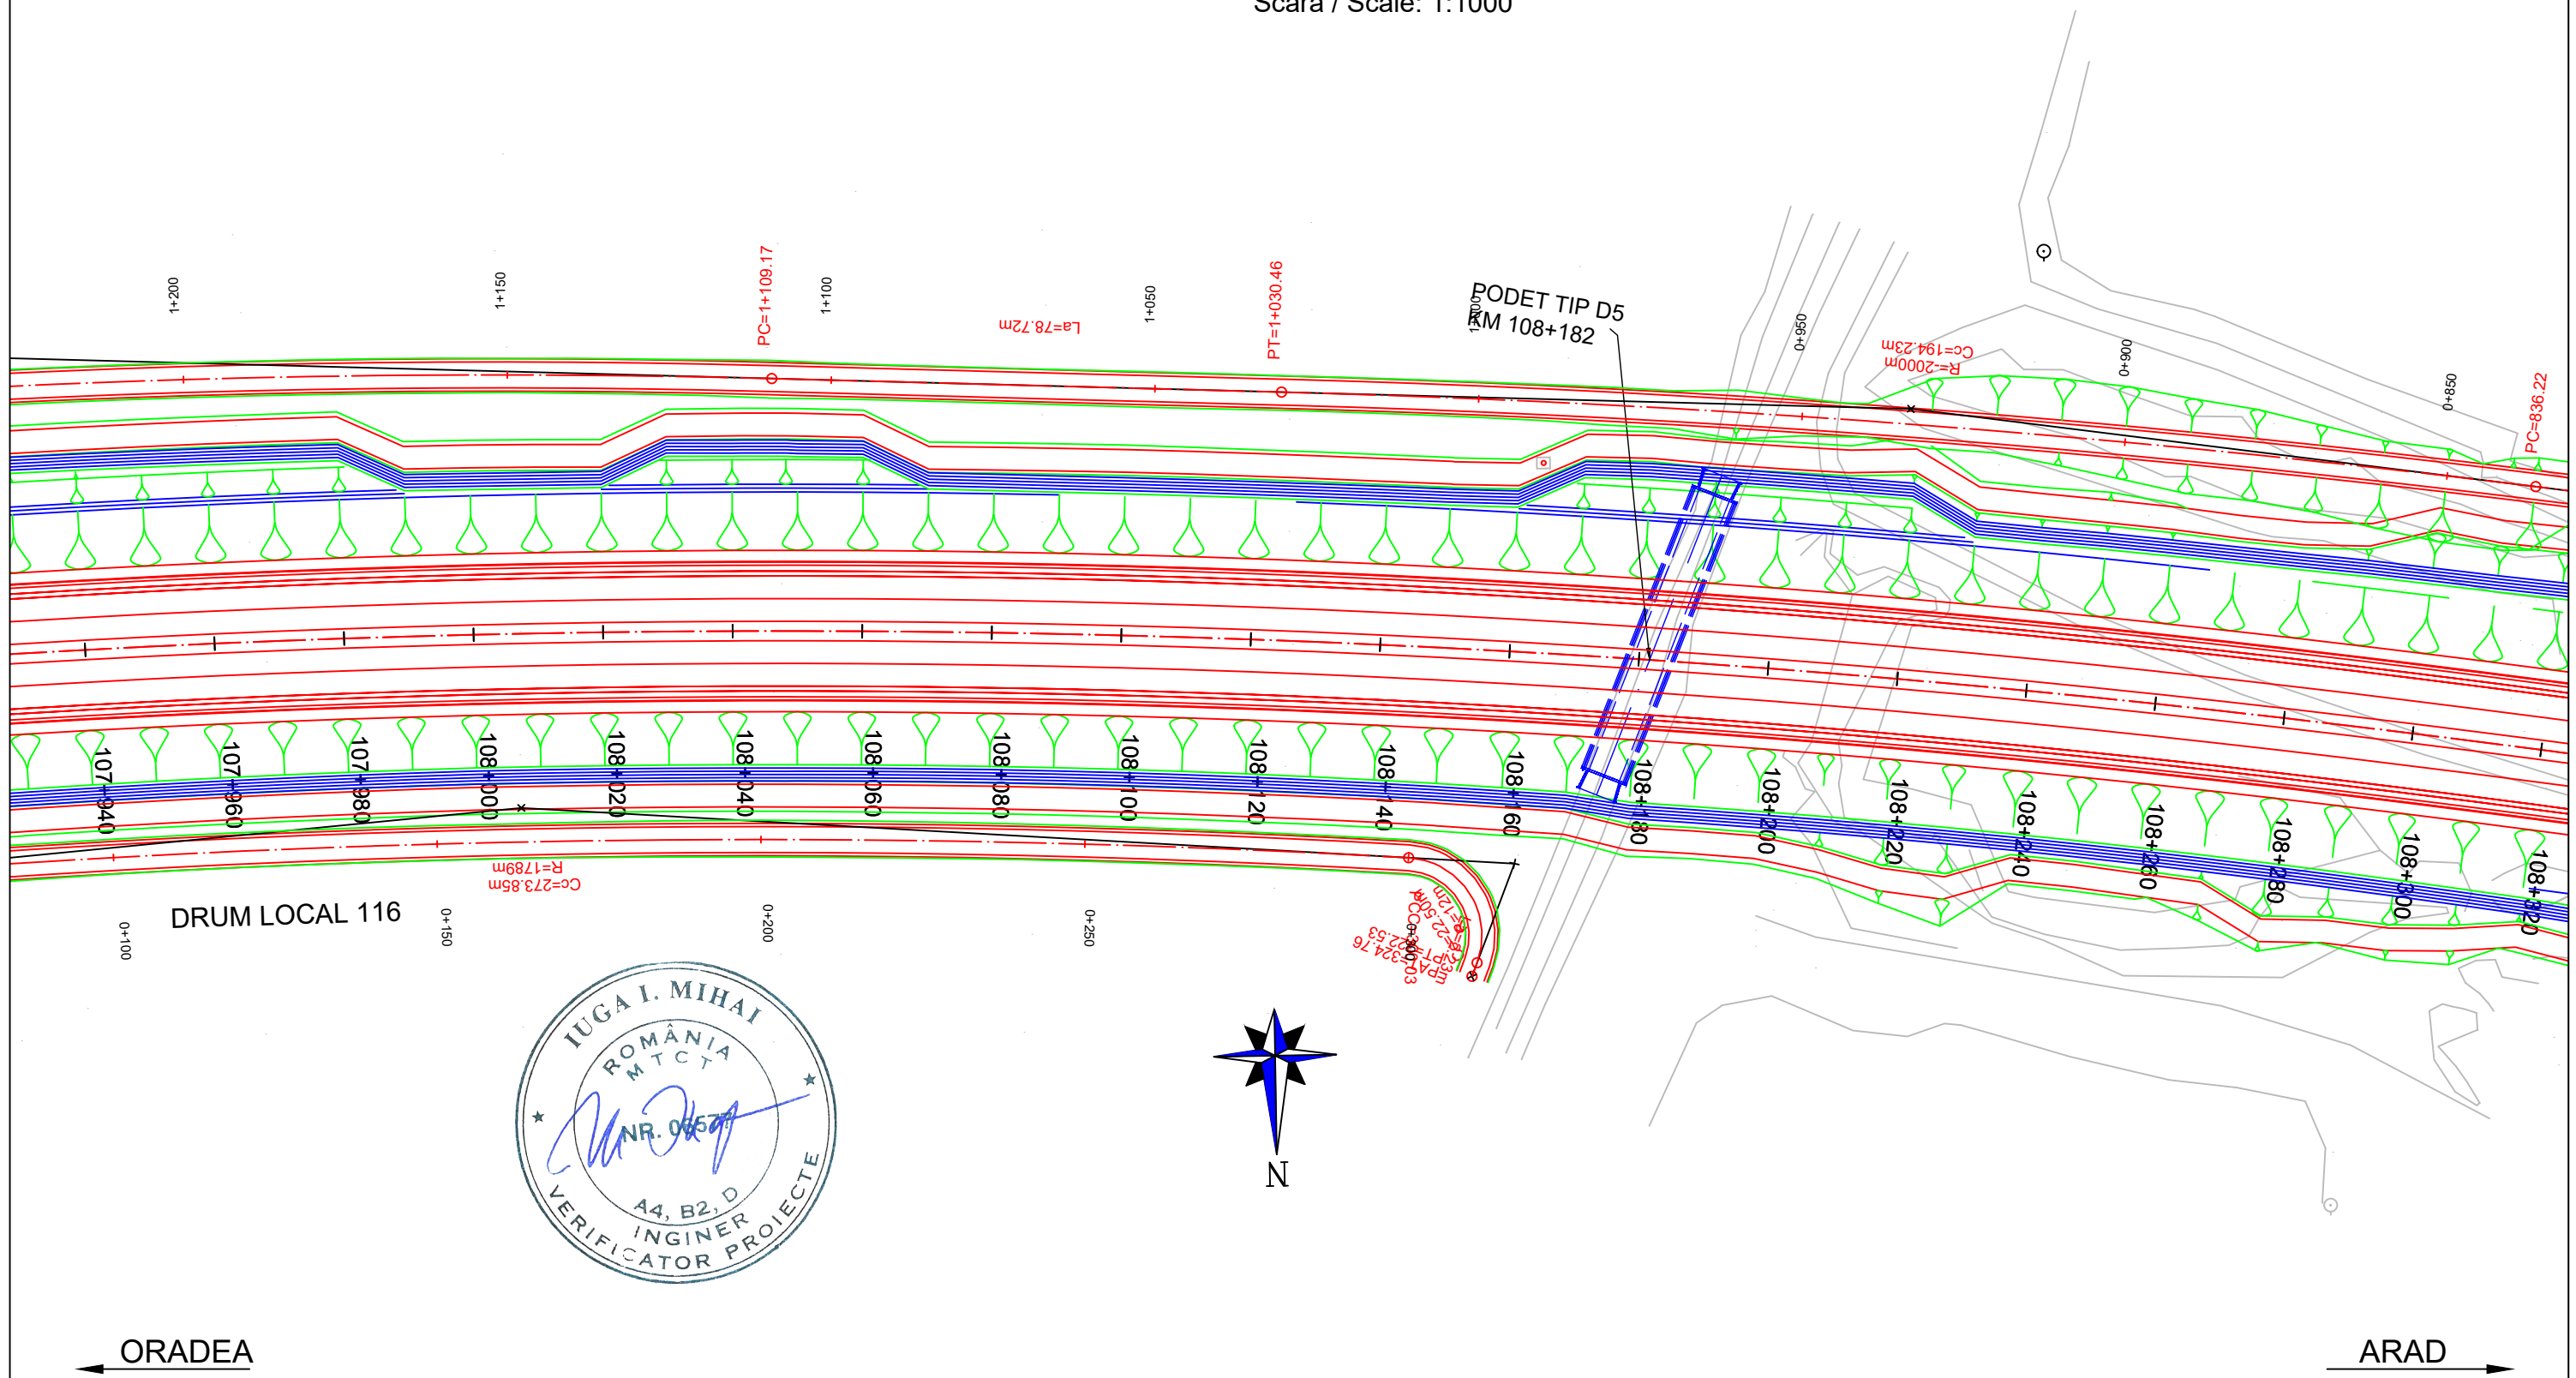

UNIUNEA EUROPEANA
 PROIECT CO-FINANATAT DIN FONDUL DE COEZIUNE, PRIN PROGRAMUL OPERATIONAL INFRASTRUCTURA MARE / PROJECT CO-FINANCED FROM THE COHESION FUND, THROUGH THE LARGE INFRASTRUCTURE OPERATIONAL PROGRAM

GUVERNUL ROMANIEI
 Instrumente Structurale 2014-2020

PLAN DE SITUATIE / LAYOUT PLAN


Scara / Scale: 1:1000







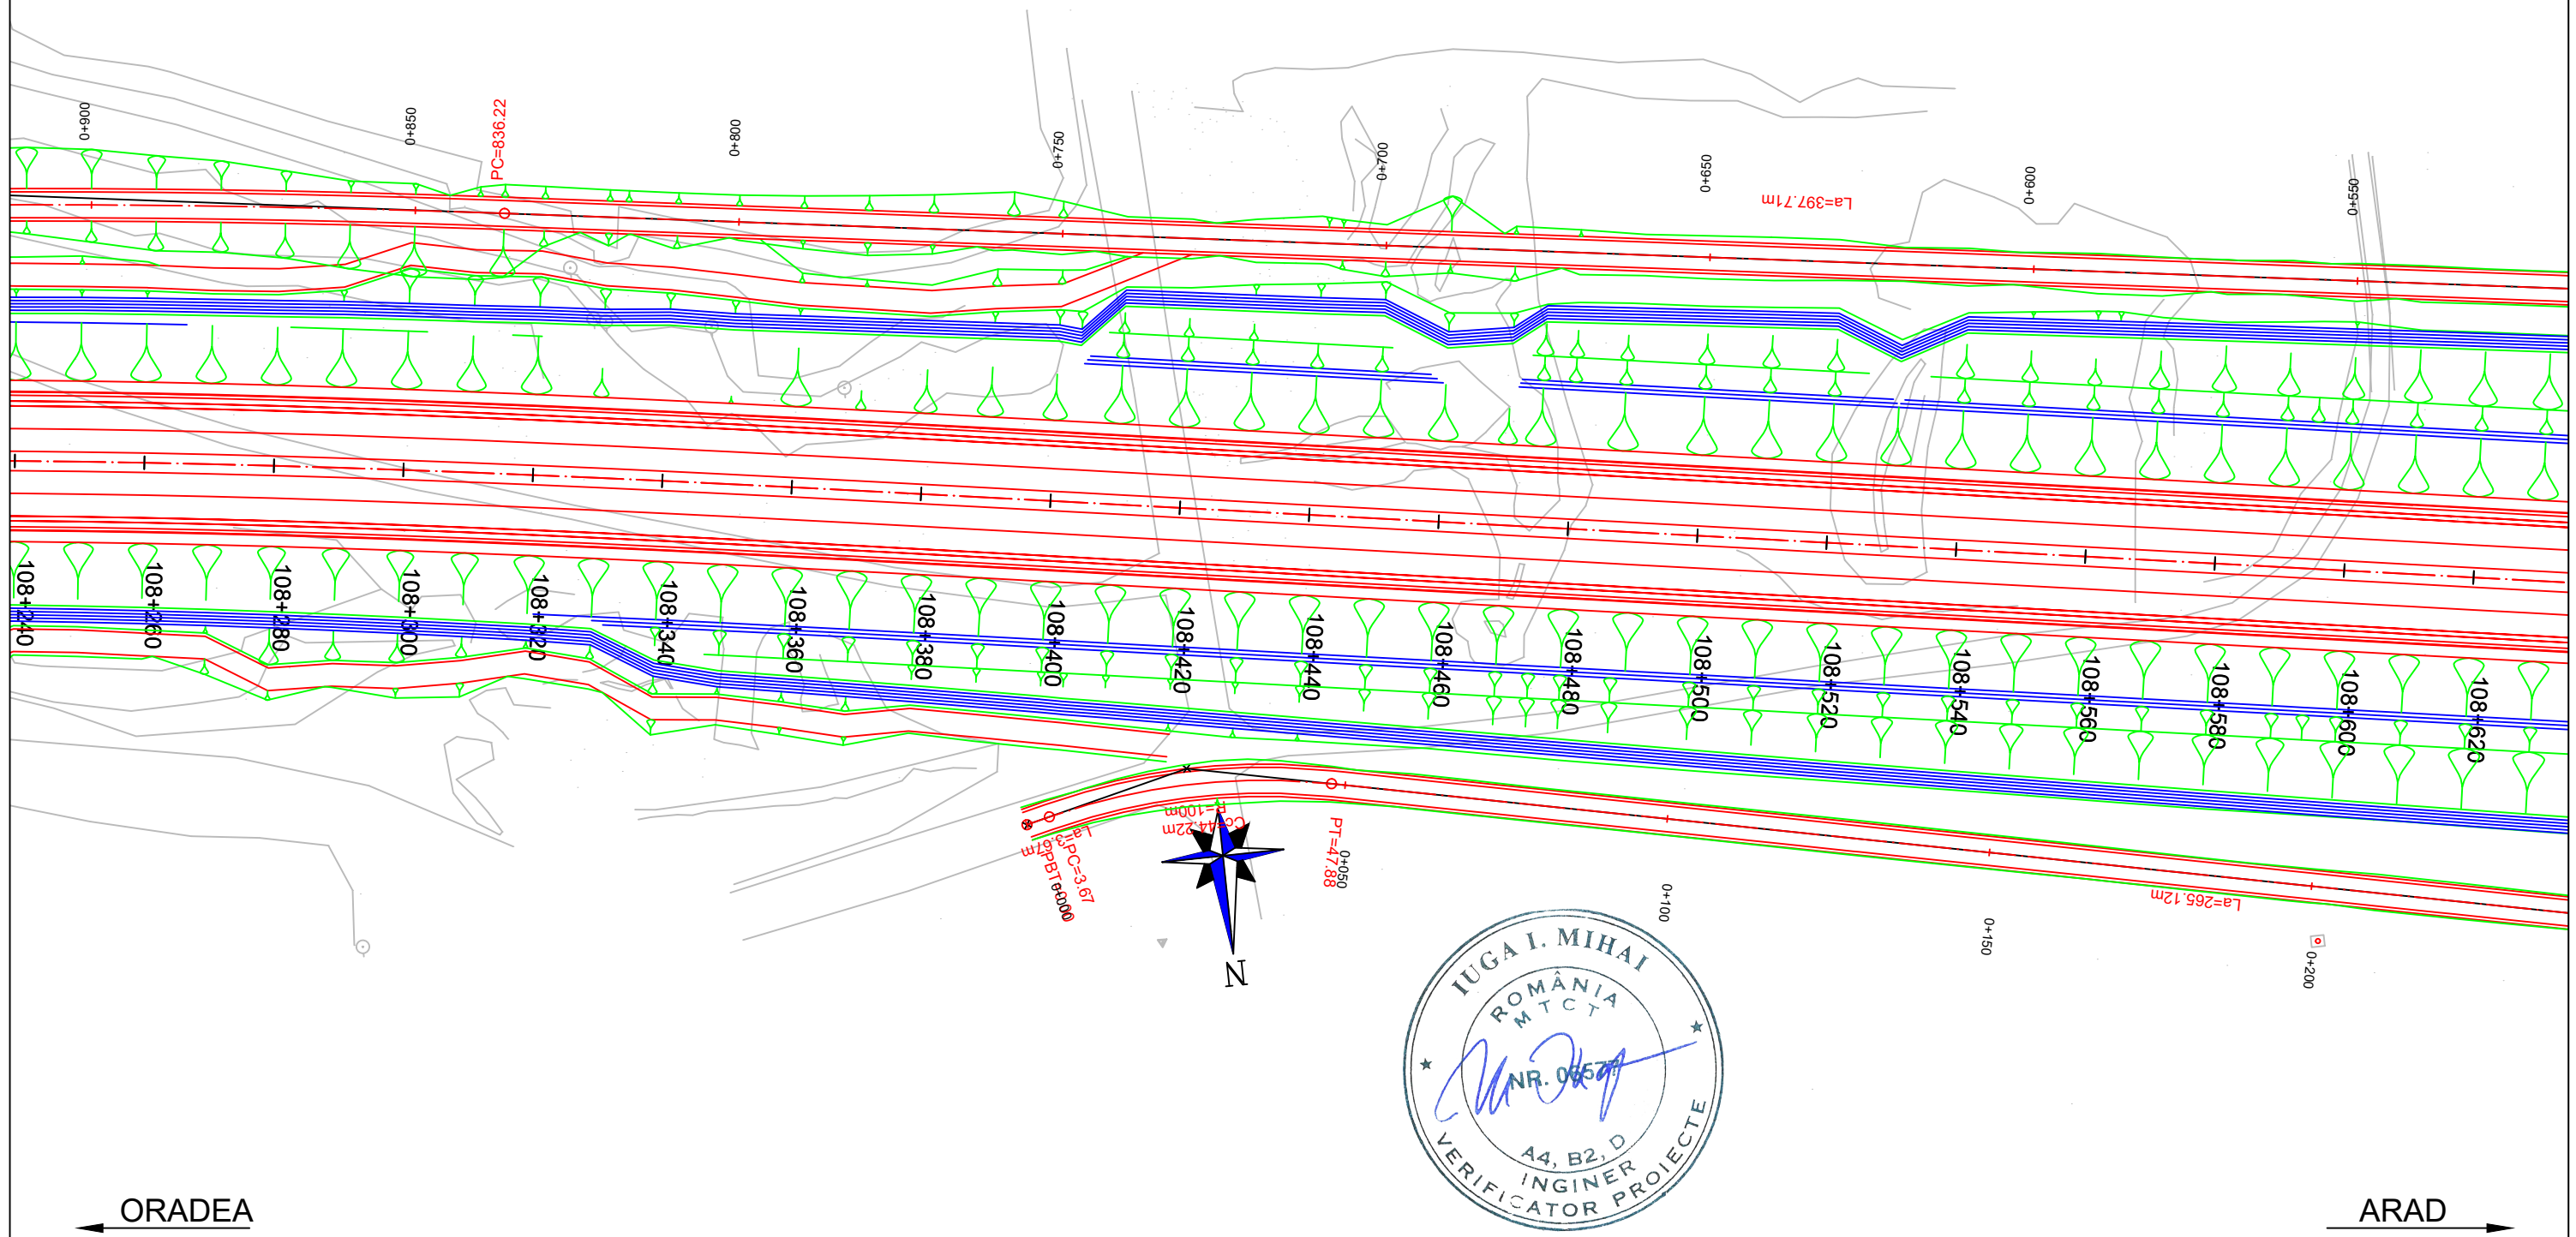

PROIECTANT / DESIGNER: S.C. CONSITRANS S.R.L. 	BENEFICIAR / BENEFICIARY: MUNICIPIUL ARAD, MUNICIPIUL ORADEA, CONSILIUL JUDETEAN ARAD, CONSILIUL JUDETEAN BIHOR CNAIR			FUNCTIA / POSITION:	NUME / NAME:	SEMNATURA / SIGNATURE:	Titlu plansa / Drawing title:	REV./ REV.:	DATA/ DATE:	DETALII REVIZIE / REVISION DETAILS:	PROIECTAT / DESIGNER:
	INVESTITIA / INVESTMENT: ACTUALIZARE/COMPLETARE/REVIZUIRE (S.F. + P.A.C. + P.O.E + P.T.E.) "DRUM EXPRES ARAD ORADEA" ACTUALIZATION/COMPLETION (S.F. + P.A.C. + P.O.E + P.T.E.) "EXPRESS ROAD ARAD ORADEA"			COORDONATOR DE PROIECT / PROJECT MANAGER: ing. S. VEACESLAV 	SEF PROIECT SPECIALITATE / TEAM LEADER: ing. C. TODERASCU 	PLAN DE SITUATIE LAYOUT PLAN					
FAZA PROIECTARE / DESIGN STAGE: PROIECT TEHNIC DE EXECUTIE / TECHNICAL PROJECT AND DETAIL DESIGN			PROIECTAT / DESIGNER: ing. C. TODERASCU 	VERIFICAT / INTERNAL CHECKER: ing. N. GISCA 	LUCRARI DE DRUM / ROAD WORKS						
   UNIUNEA EUROPEANA PROIECT CO-FINANȚAT DIN FONDUL DE COEZIUNE, PRIN PROGRAMUL OPERAȚIONAL INFRASTRUCTURĂ MARE / PROJECT CO-FINANCED FROM THE COHESION FUND, THROUGH THE LARGE INFRASTRUCTURE OPERATIONAL PROGRAM			Contract / Contract: 14724/01.07.2021 Project / Project no.: 001/2021	Data / Date: 11.2023	Scara / Scale: 1:1000	Cod plansa / Drawing code: CST-0121-PT-3-DX-01-PS-112-R00					

PLAN DE SITUATIE / LAYOUT PLAN


Scara / Scale: 1:1000









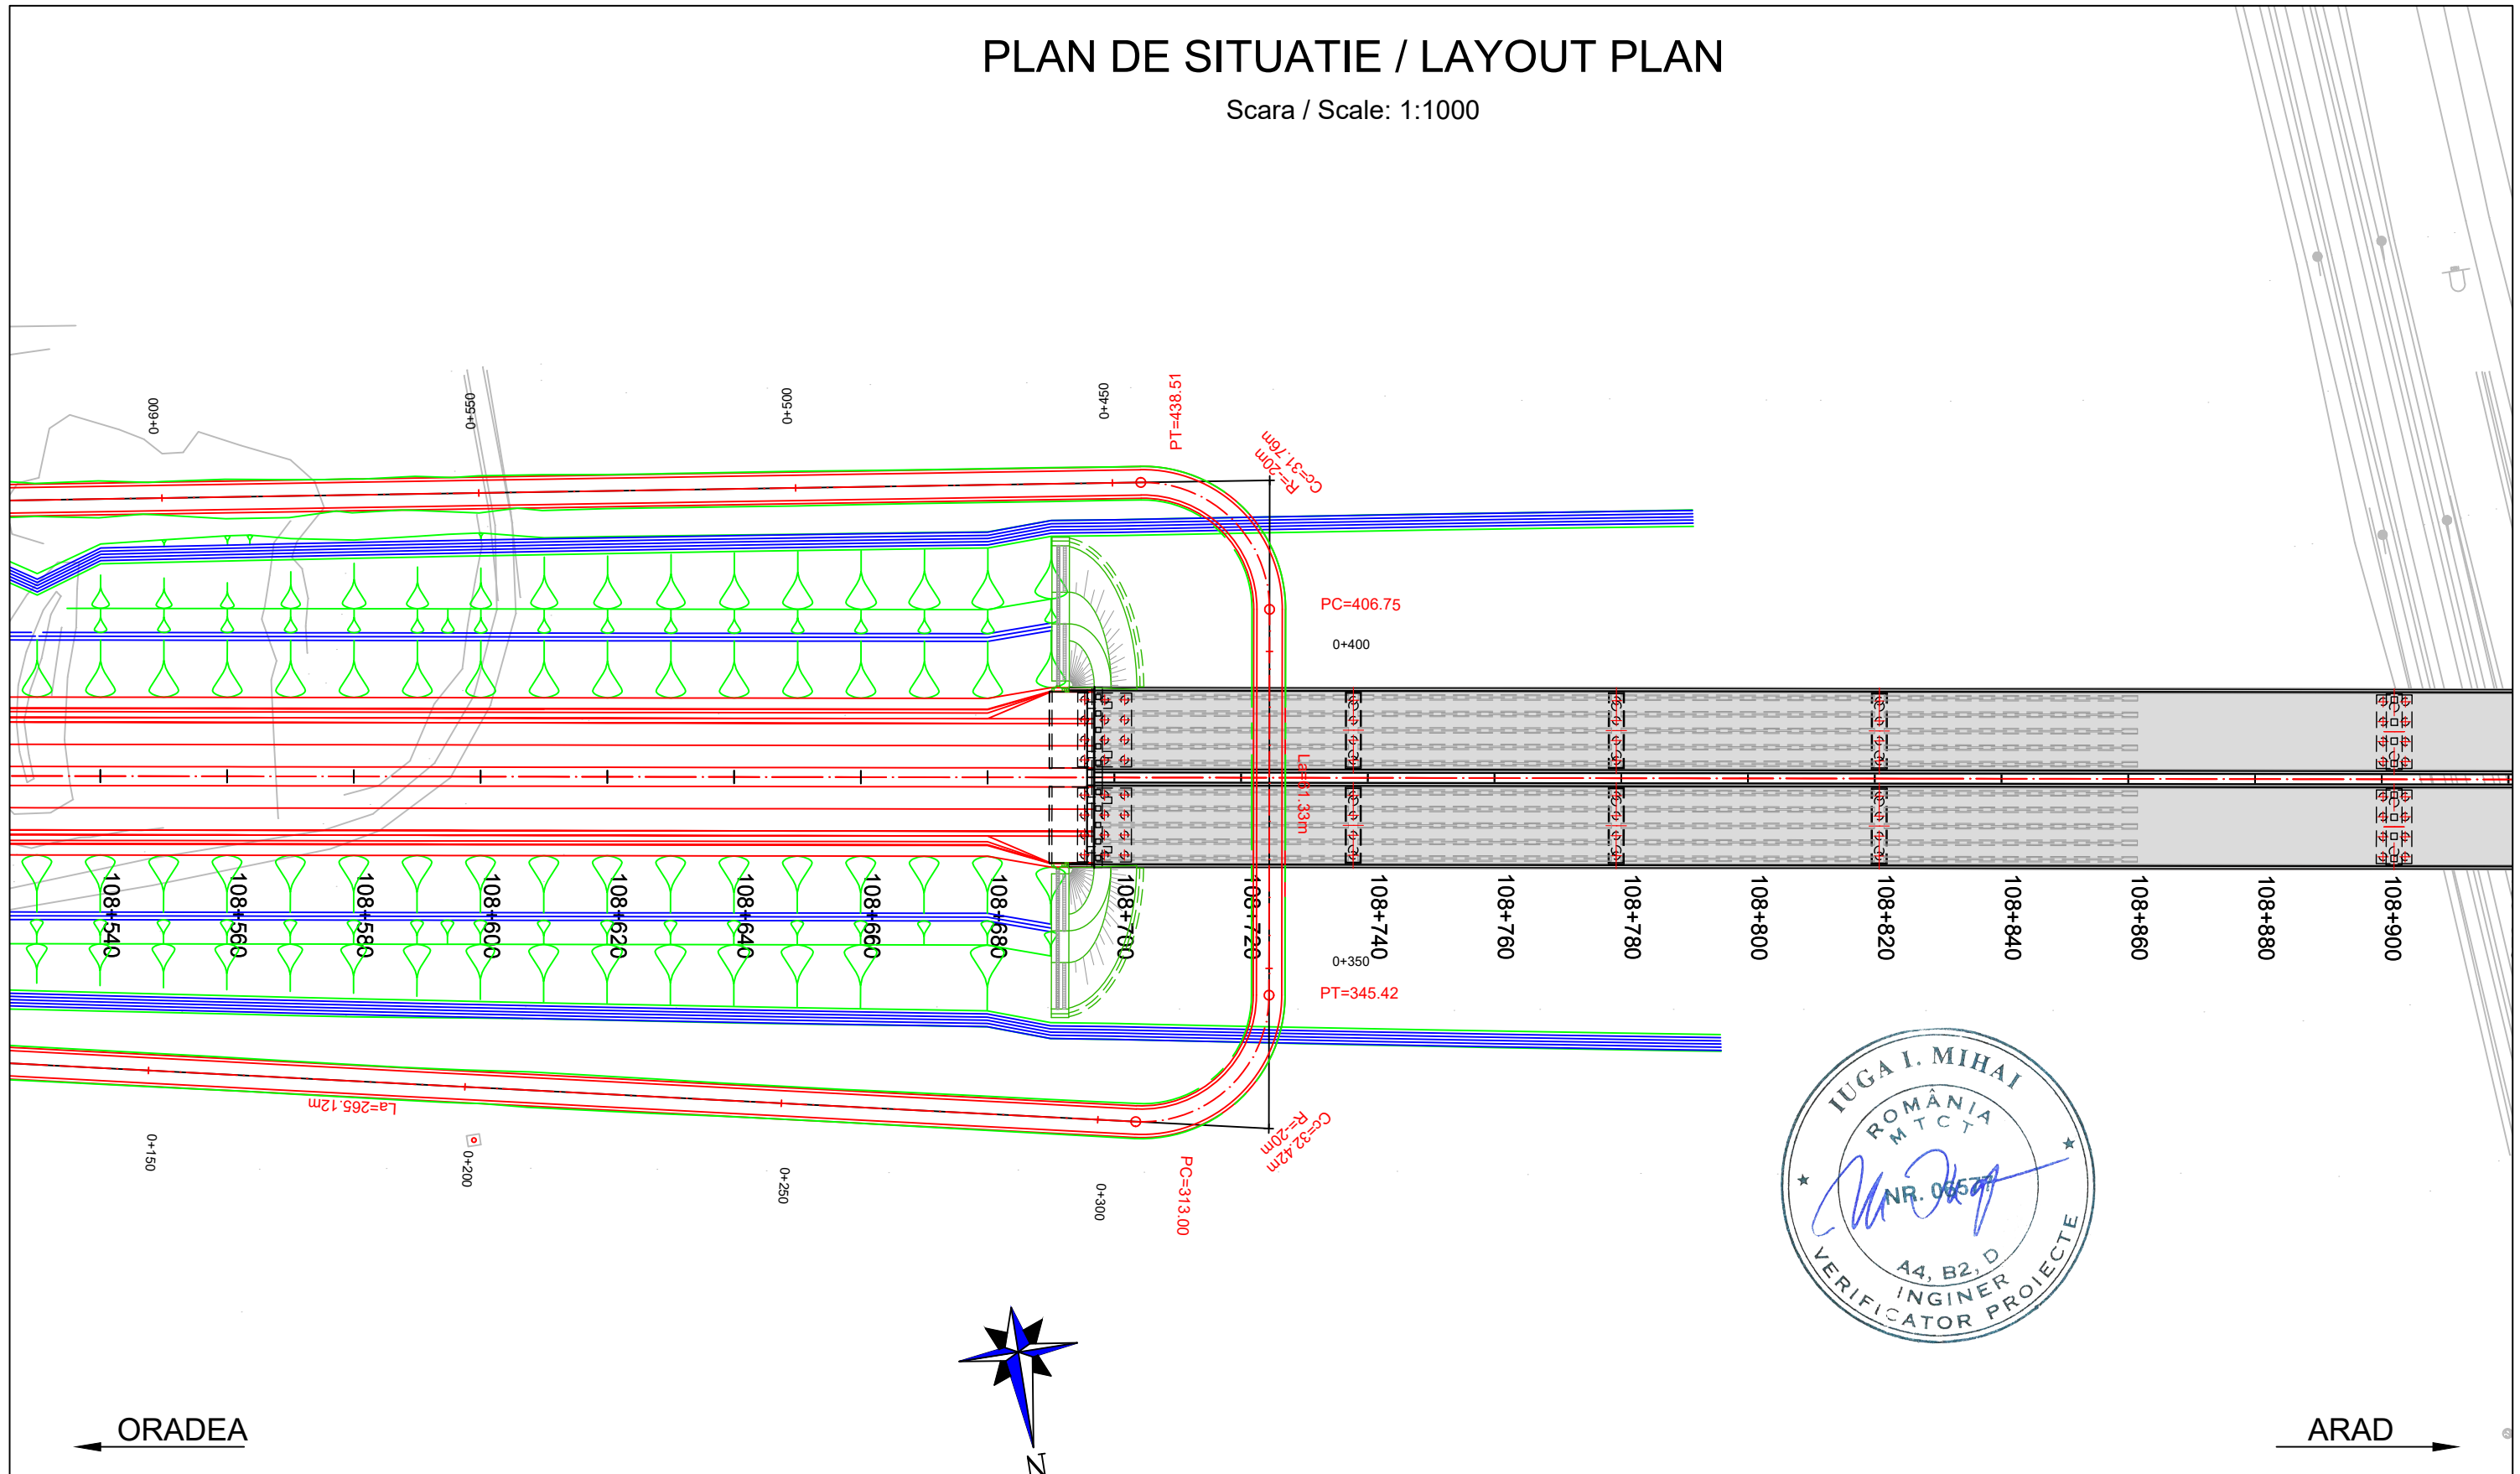

PROIECTANT / DESIGNER: S.C. CONSITRANS S.R.L. 	BENEFICIAR / BENEFICIARY: MUNICIPIUL ARAD, MUNICIPIUL ORADEA, CONSILIUL JUDETEAN ARAD, CONSILIUL JUDETEAN BIHOR CNAIR			FUNCTIA / POSITION: COORDONATOR DE PROIECT / PROJECT MANAGER	NUME / NAME: ing. S. VEACESLAV	SEMNATURA / SIGNATURE: 	Titlu plansa / Drawing title: PLAN DE SITUATIE LAYOUT PLAN	REV. / REV.:	DATA / DATE:	DETALII REVIZIE / REVISION DETAILS:	PROIECTAT / DESIGNER:
	INVESTITIA / INVESTMENT: ACTUALIZARE/COMPLETARE/REVIZUIRE (S.F. + P.A.C. + P.O.E. + P.T.E.) "DRUM EXPRES ARAD ORADEA" ACTUALIZATION/COMPLETION (S.F. + P.A.C. + P.O.E. + P.T.E.) "EXPRESS ROAD ARAD ORADEA"			SEF PROIECT SPECIALITATE / TEAM LEADER: ing. C. TODERASCU		LUCRARI DE DRUM / ROAD WORKS		Cod plansa / Drawing code: CST-0121-PT-3-DX-01-PS-113-R00			
FAZA PROIECTARE / DESIGN STAGE: PROIECT TEHNIC DE EXECUTIE / TECHNICAL PROJECT AND DETAIL DESIGN			PROIECTAT / DESIGNER: ing. C. TODERASCU								
 UNIUNEA EUROPEANA GOVERNUL ROMANIEI Instrumente Structurale 2014-2020 PROIECT CO-FINANAT DIN FONDUL DE COEZIUNE, PRIN PROGRAMUL OPERATIONAL INFRASTRUCTURA MARE / PROJECT CO-FINANCED FROM THE COHESION FUND, THROUGH THE LARGE INFRASTRUCTURE OPERATIONAL PROGRAM			Contract / Contract: 14724/01.07.2021 Project / Project no.: 001/2021	Data / Date: 11.2023	Scara / Scale: 1:1000	VERIFICAT / INTERNAL CHECKER: ing. N. GISCA					

PLAN DE SITUATIE / LAYOUT PLAN

Scara / Scale: 1:1000




PROIECTANT / DESIGNER: S.C. CONSITRANS S.R.L. 	BENEFICIAR / BENEFICIARY: MUNICIPIUL ARAD, MUNICIPIUL ORADEA, CONSILIUL JUDETEAN ARAD, CONSILIUL JUDETEAN BIHOR CNAIR			FUNCTIA / POSITION:	NUME / NAME:	SEMNTURA / SIGNATURE:	Titlu plansa / Drawing title: PLAN DE SITUATIE LAYOUT PLAN	REV/ REV.	DATA/ DATE:	DETALII REVIZIE / REVISION DETAILS:	PROIECTAT / DESIGNER:
	INVESTITIA / INVESTMENT: ACTUALIZARE/COMPLETARE/REVIZUIRE (S.F. + P.A.C. + P.O.E. + P.T.E.) "DRUM EXPRES ARAD ORADEA" ACTUALIZATION/COMPLETION (S.F. + P.A.C. + P.O.E. + P.T.E.) "EXPRESS ROAD ARAD ORADEA"			COORDONATOR DE PROIECT / PROJECT MANAGER: ing. S. VEACESLAV 	SEF PROIECT SPECIALITATE / TEAM LEADER: ing. C. TODERASCU 	PROIECTAT / DESIGNER: ing. C. TODERASCU 					
   PROIECT CO-FINANȚAT DIN FONDUL DE COEZIUNE, PRIN PROGRAMUL OPERAȚIONAL INFRASTRUCTURĂ MARE / PROJECT CO-FINANCED FROM THE COHESION FUND, THROUGH THE LARGE INFRASTRUCTURE OPERATIONAL PROGRAM	FAZA PROIECTARE / DESIGN STAGE: PROIECT TEHNIC DE EXECUTIE / TECHNICAL PROJECT AND DETAIL DESIGN			VERIFICAT / INTERNAL CHECKER: ing. N. GISCA 	Cod plansa / Drawing code: CST-0121-PT-3-DX-01-PS-114-R00						
	Contract / Contract: 14724/01.07.2021		Data / Date: 11.2023		Scara / Scale: 1:1000						







PLAN DE SITUATIE / LAYOUT PLAN

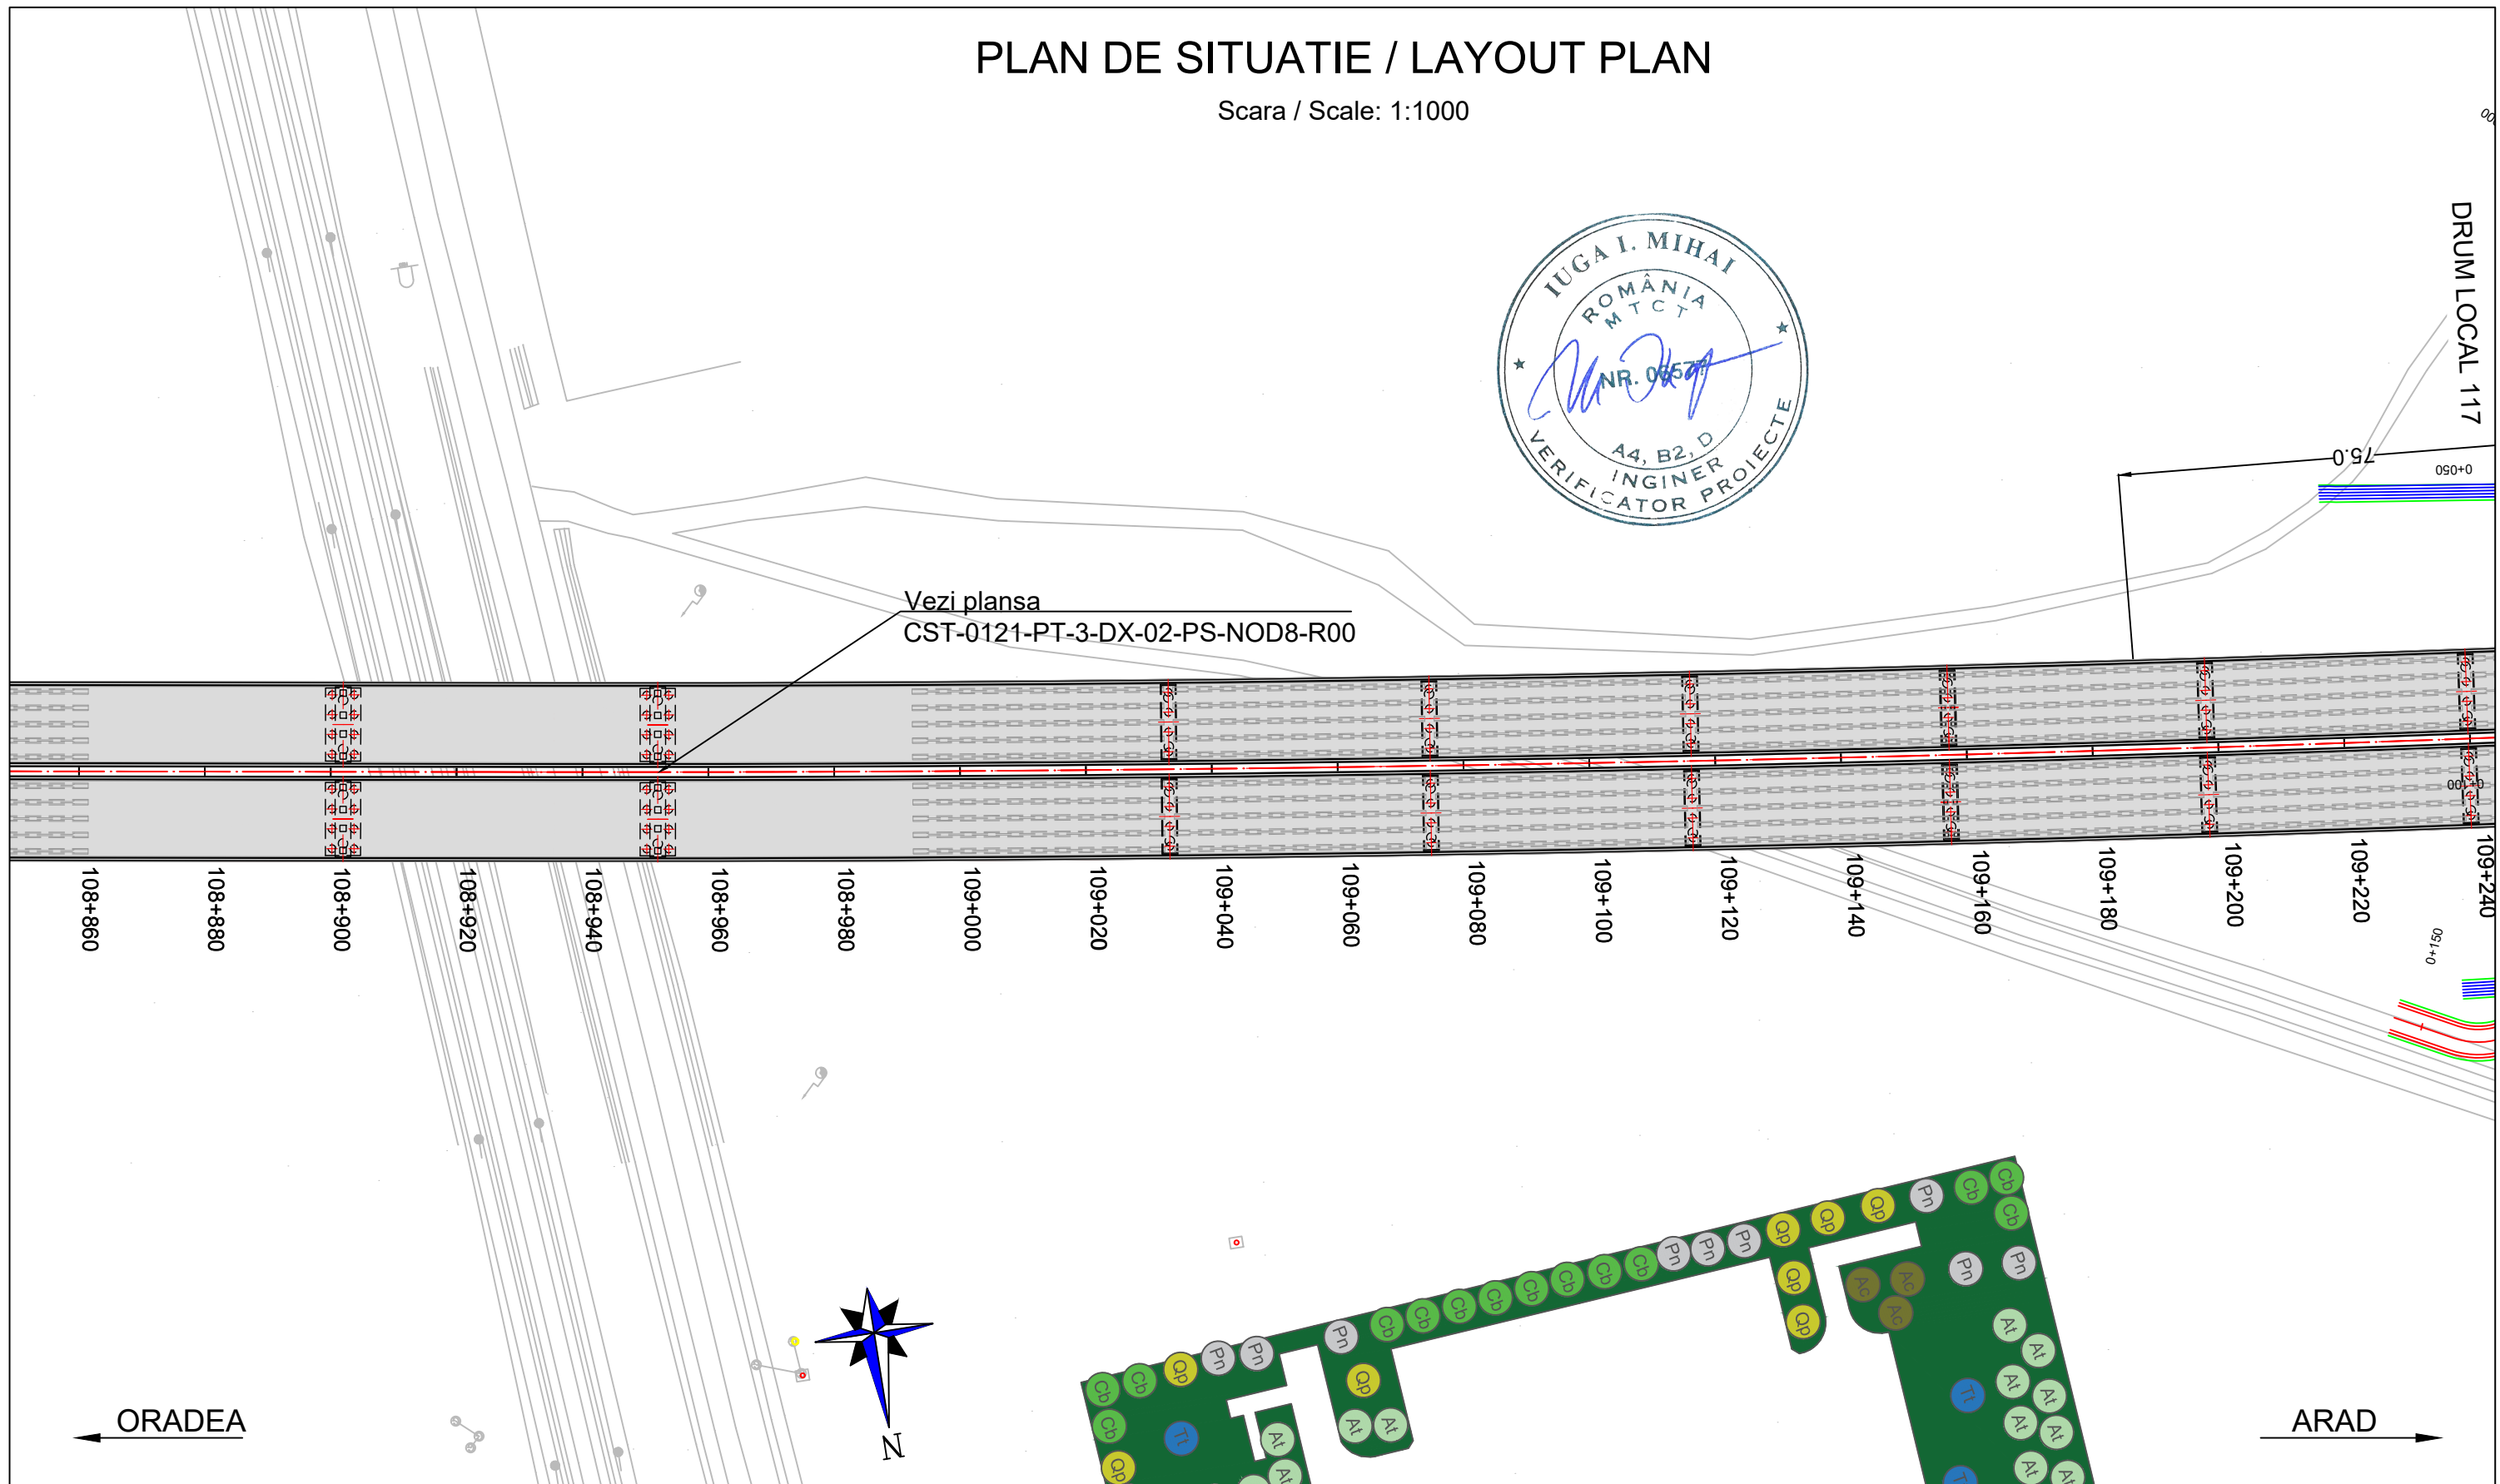Scara / Scale: 1:1000




Vezi plansa
CST-0121-PT-3-DX-02-PS-NOD8-R00



PROIECTANT / DESIGNER: S.C. CONSITRANS S.R.L. 	BENEFICIAR / BENEFICIARY: MUNICIPIUL ARAD, MUNICIPIUL ORADEA, CONSILIUL JUDETEAN ARAD, CONSILIUL JUDETEAN BIHOR CNAIR			FUNCTIA / POSITION: COORDONATOR DE PROIECT / PROJECT MANAGER	NUME / NAME: ing. S. VEACESLAV	SEMNATURA / SIGNATURE: 	Titlu plansa / Drawing title: PLAN DE SITUATIE LAYOUT PLAN	REV./REV.:	DATA/DATE:	DETALII REVIZIE / REVISION DETAILS:	PROIECTAT / DESIGNER:
	INVESTITIA / INVESTMENT: ACTUALIZARE/COMPLETARE/REVIZUIRE (S.F. + P.A.C. + P.O.E + P.T.E.) "DRUM EXPRES ARAD ORADEA" ACTUALIZATION/COMPLETION (S.F. + P.A.C. + P.O.E + P.T.E.) "EXPRESS ROAD ARAD ORADEA"			SEF PROIECT SPECIALITATE / TEAM LEADER: ing. C. TODERASCU	SEMNATURA / SIGNATURE: 	LUCRARI DE DRUM / ROAD WORKS					
FAZA PROIECTARE / DESIGN STAGE: PROIECT TEHNIC DE EXECUTIE / TECHNICAL PROJECT AND DETAIL DESIGN			PROIECTAT / DESIGNER: ing. C. TODERASCU	SEMNATURA / SIGNATURE: 	Cod plansa / Drawing code: CST-0121-PT-3-DX-01-PS-115-R00						
			Contract /Contract: 14724/01.07.2021 Proiect /Project no.: 001/2021	Data / Date: 11.2023	Scara /Scale: 1:1000	VERIFICAT / INTERNAL CHECKER: ing. N. GISCA	SEMNATURA / SIGNATURE: 				

PLAN DE SITUATIE / LAYOUT PLAN

Scara / Scale: 1:1000

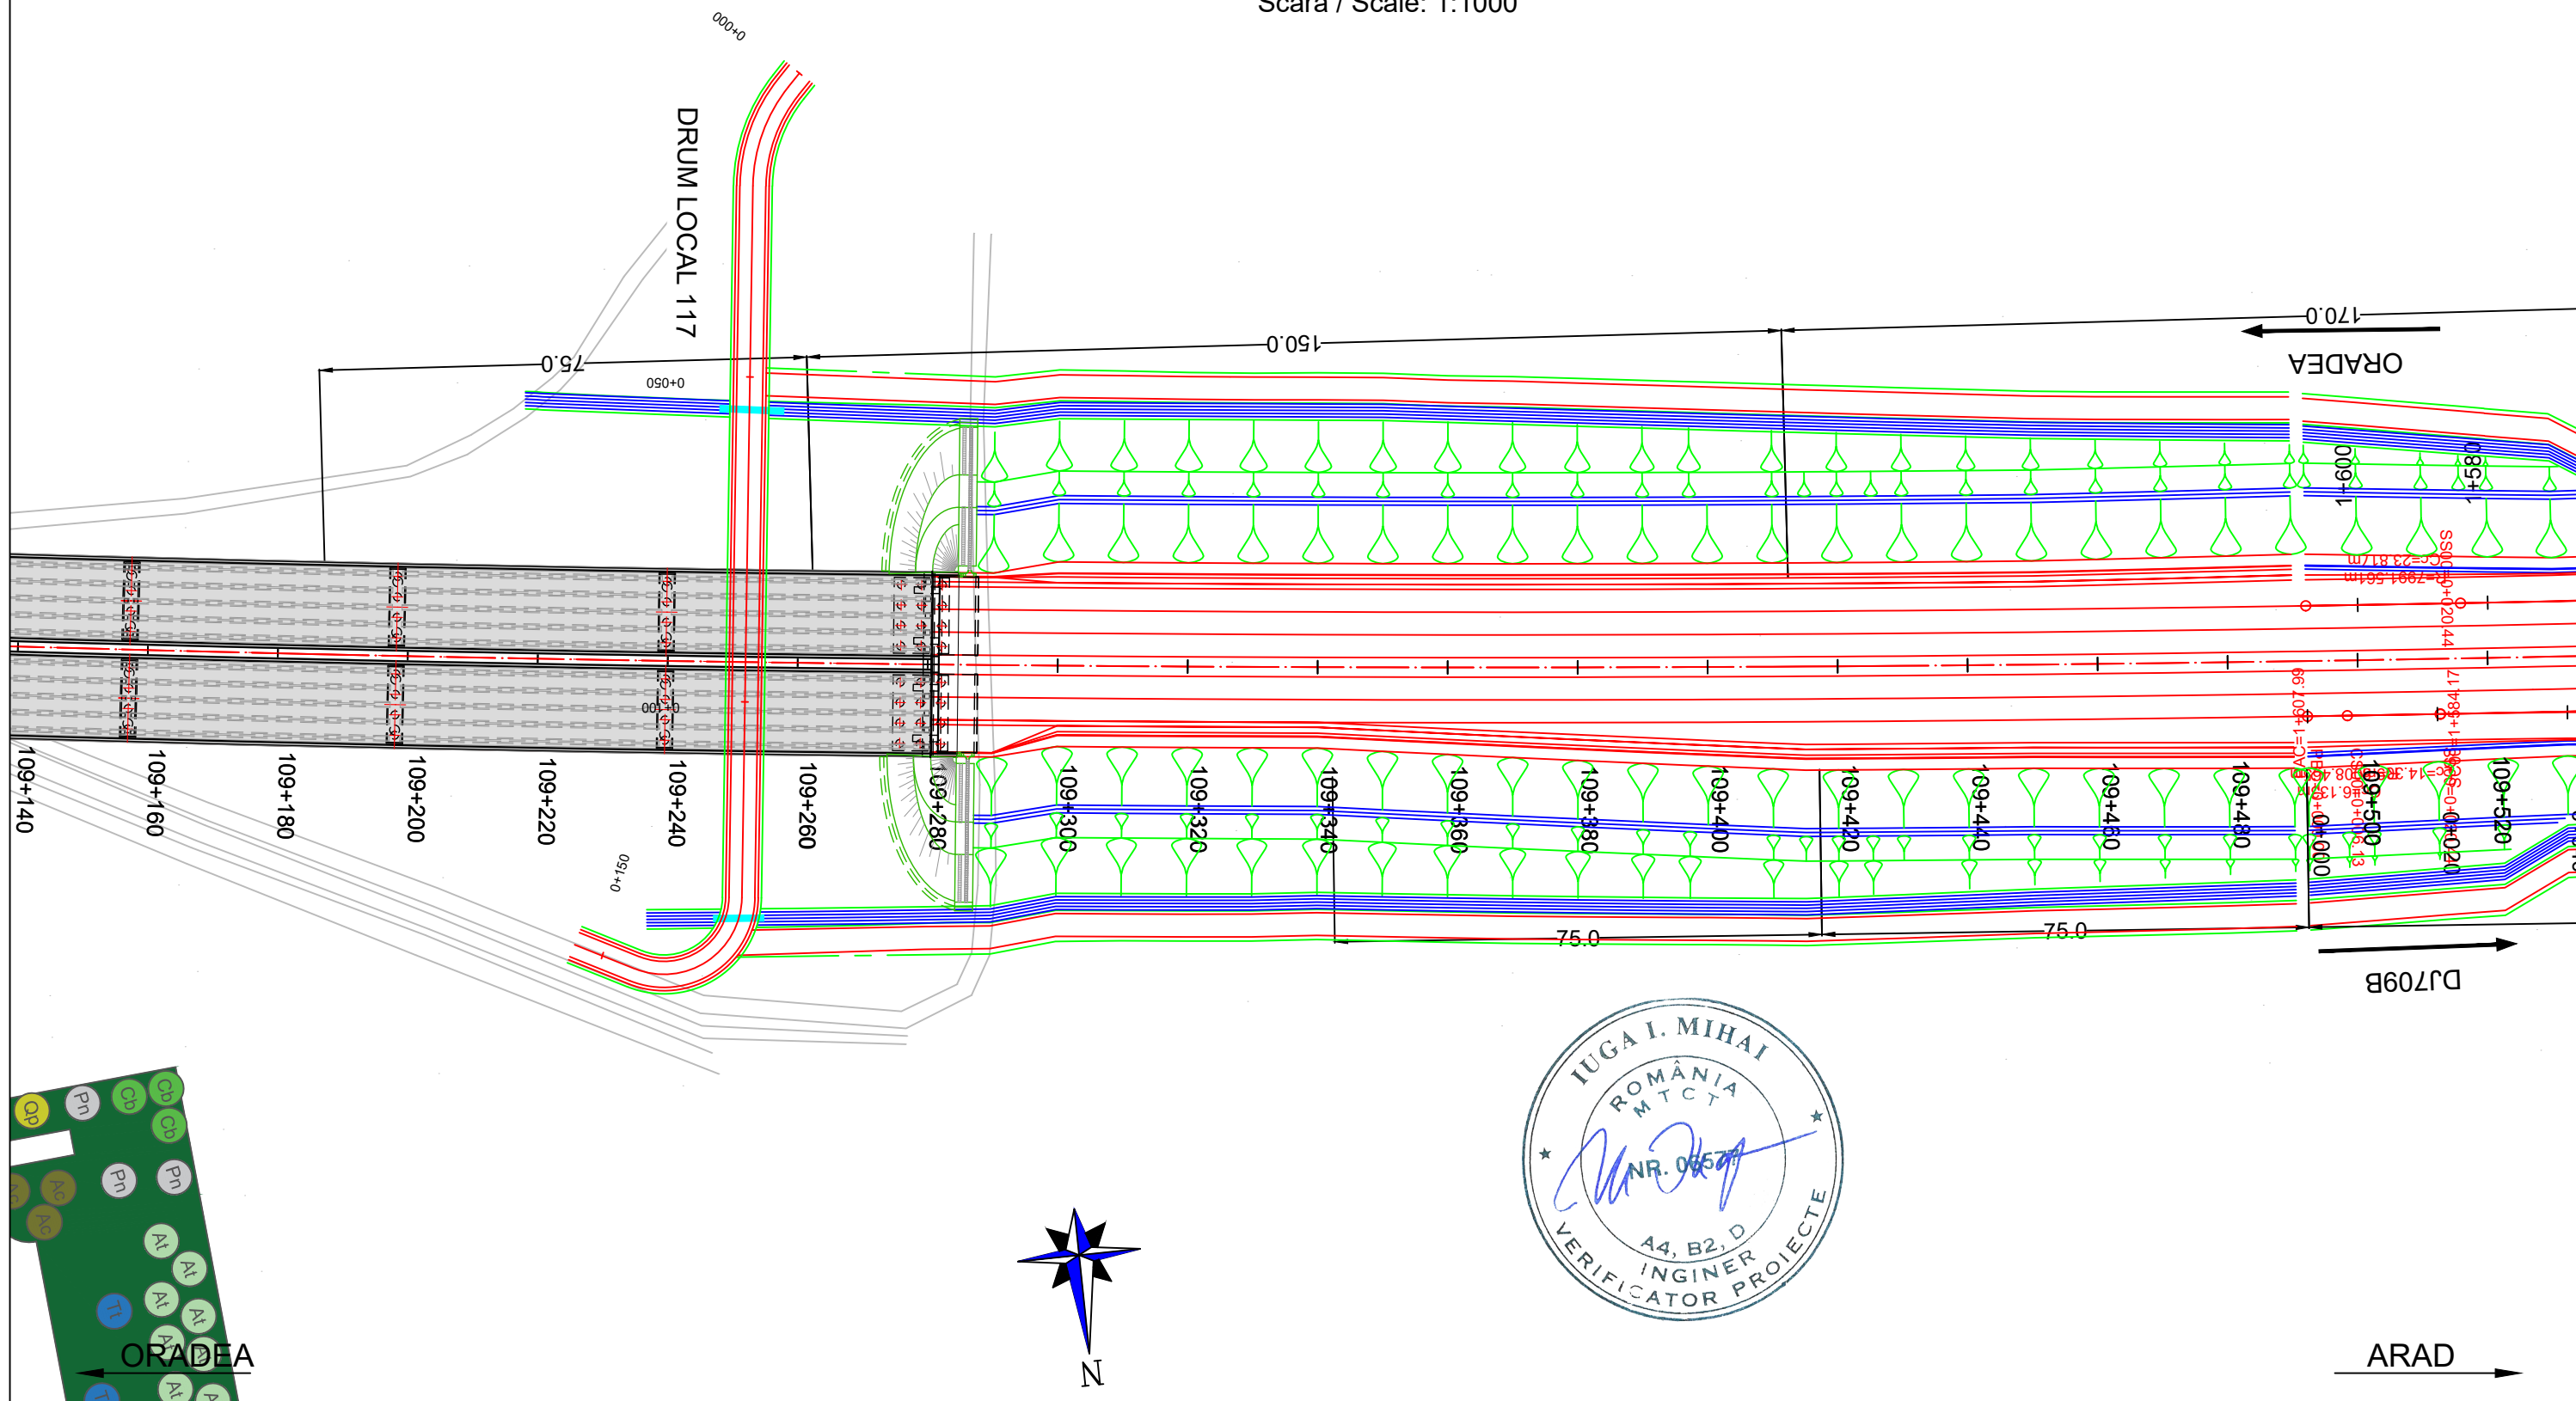








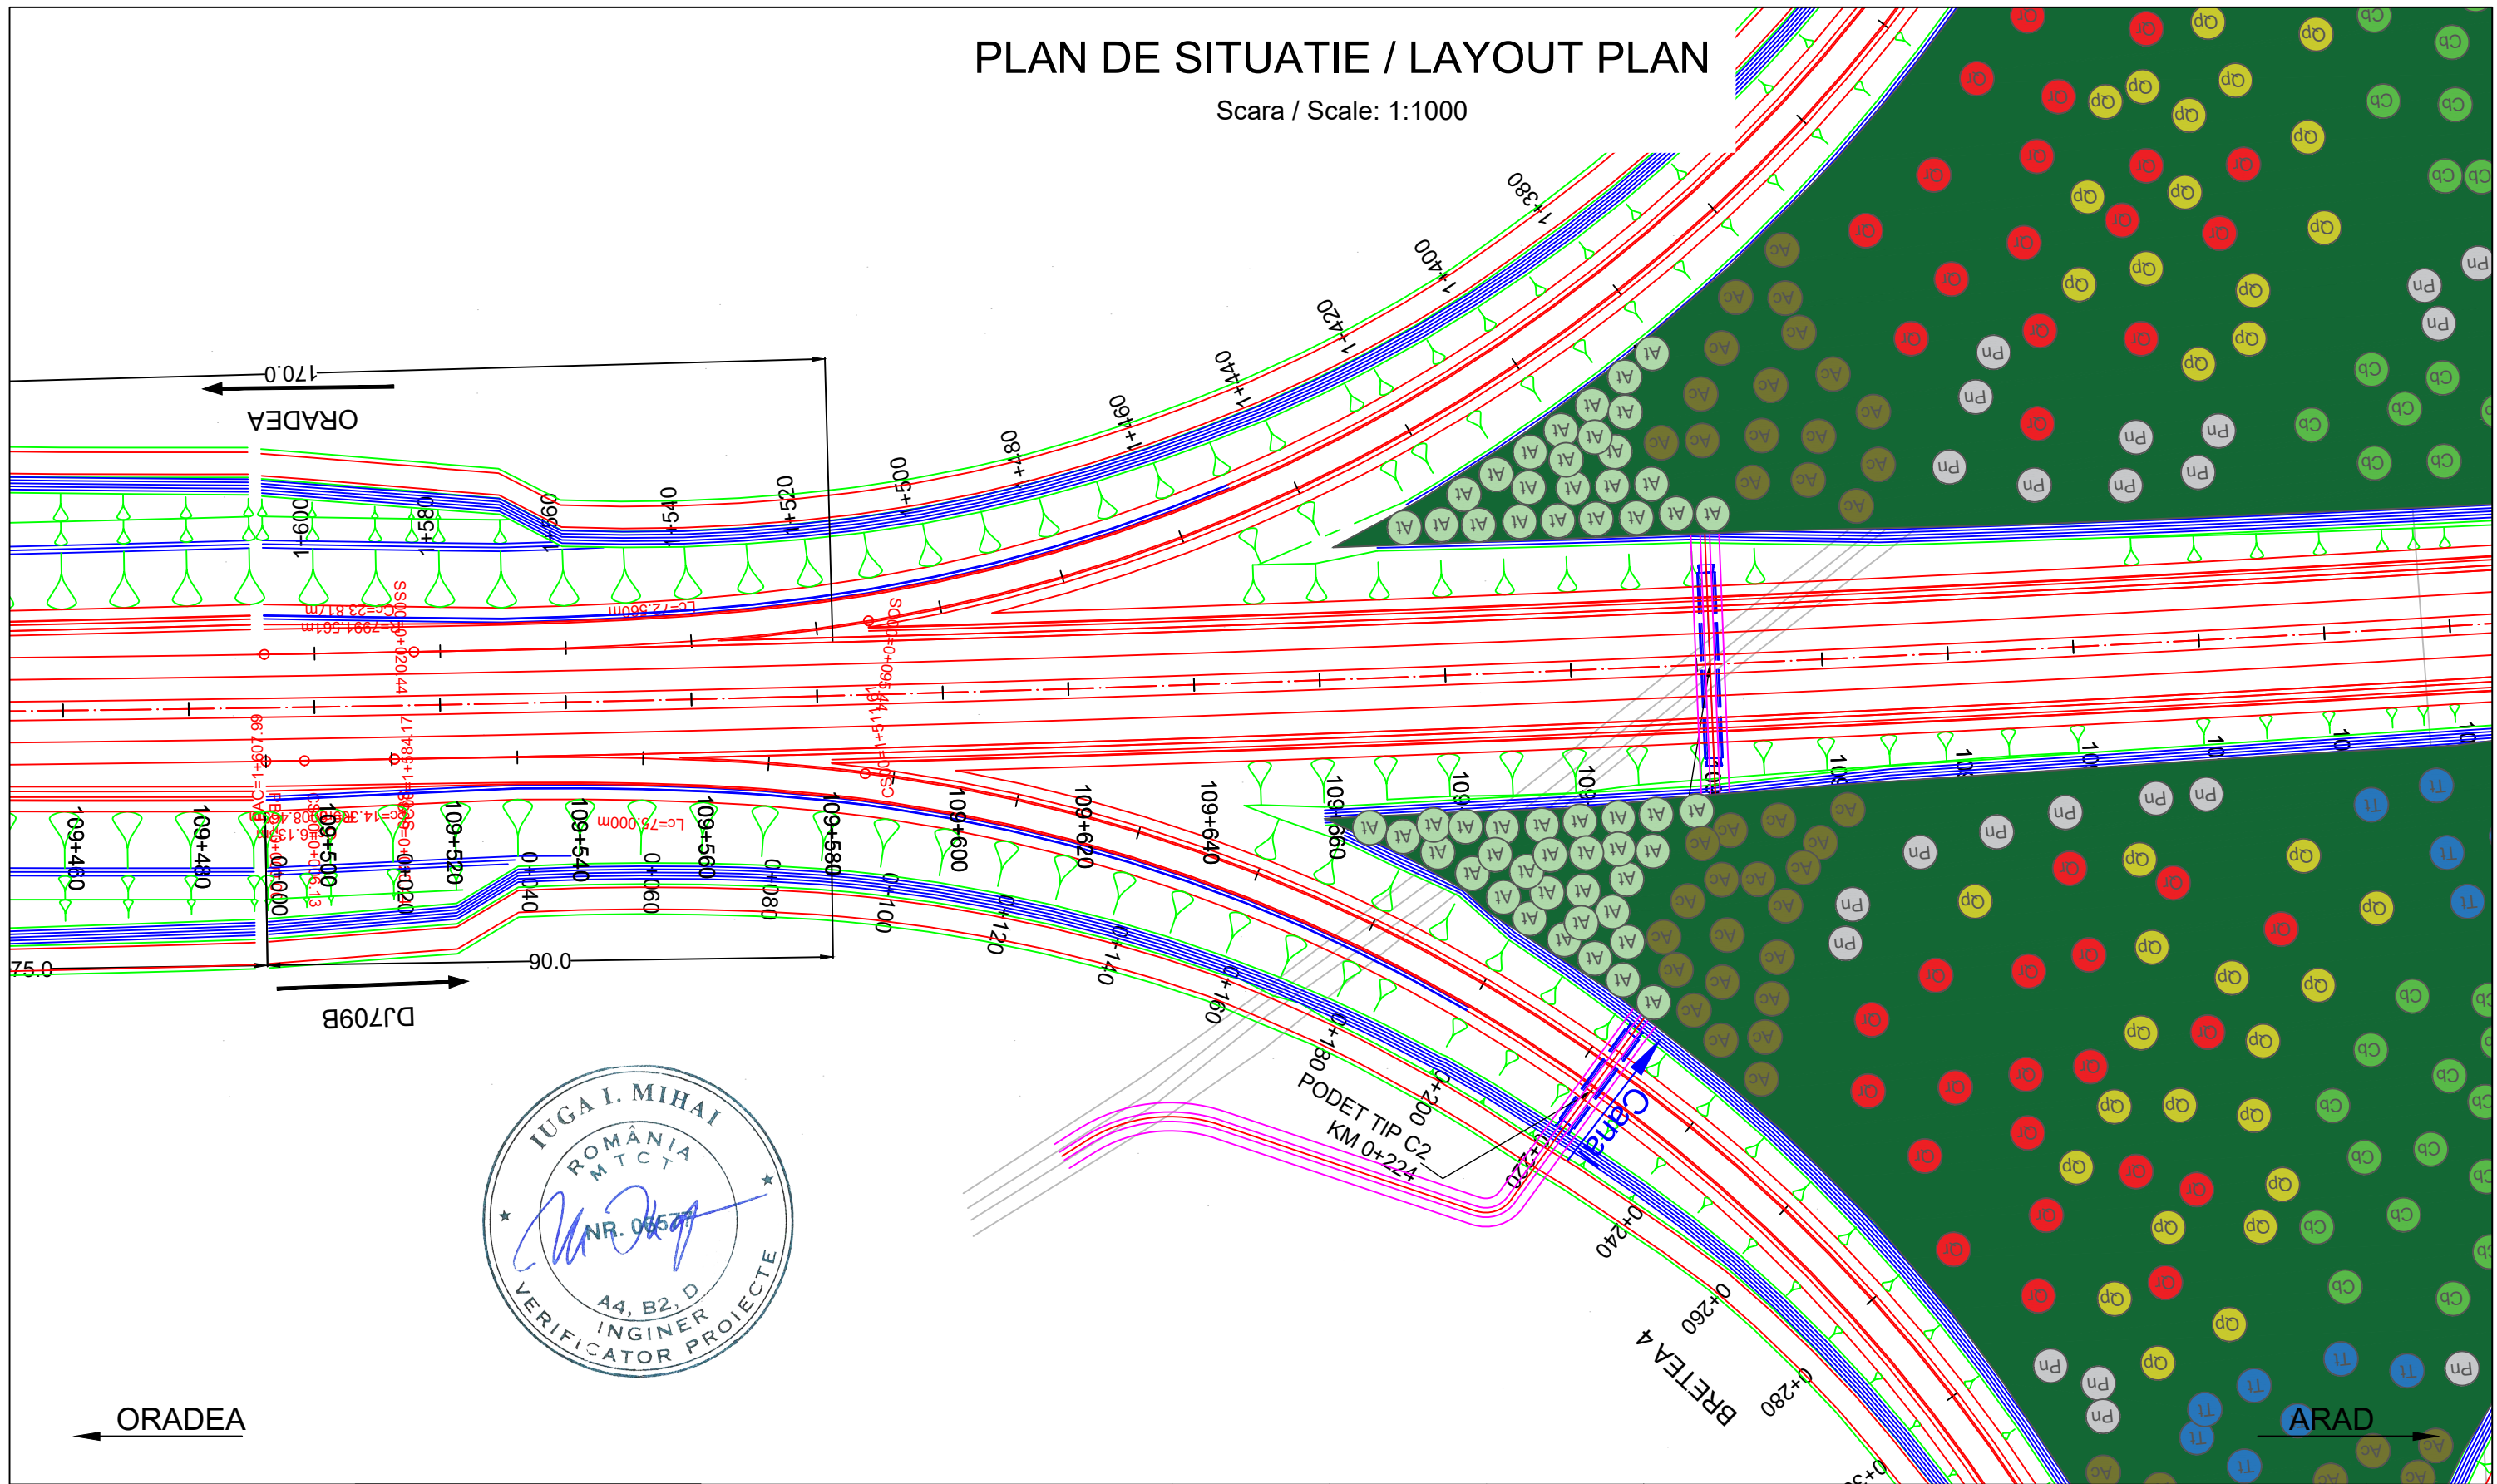

PROIECTANT / DESIGNER: S.C. CONSITRANS S.R.L.	BENEFICIAR / BENEFICIARY: MUNICIPIUL ARAD, MUNICIPIUL ORADEA, CONSILIUL JUDETEAN ARAD, CONSILIUL JUDETEAN BIHOR CNAIR			FUNCTIA / POSITION:	NUME / NAME:	SEMNATURA / SIGNATURE:	Titlu plansa / Drawing title:	REV/ REV.:	DATA/ DATE:	DETALII REVIZIE / REVISION DETAILS:	PROIECTAT / DESIGNER:
	INVESTITIA / INVESTMENT: ACTUALIZARE/COMPLETARE/REVIZUIRE (S.F. + P.A.C. + P.O.E + P.T.E.) "DRUM EXPRES ARAD ORADEA" ACTUALIZATION/COMPLETION (S.F. + P.A.C. + P.O.E + P.T.E.) "EXPRESS ROAD ARAD ORADEA"			COORDONATOR DE PROIECT / PROJECT MANAGER: ing. S. VEACESLAV	SEF PROIECT SPECIALITATE / TEAM LEADER: ing. C. TODERASCU	[Signature]	[Signature]	PLAN DE SITUATIE LAYOUT PLAN			
FAZA PROIECTARE / DESIGN STAGE: PROIECT TEHNIC DE EXECUTIE / TECHNICAL PROJECT AND DETAIL DESIGN			PROIECTAT / DESIGNER: ing. C. TODERASCU	VERIFICAT / INTERNAL CHECKER: ing. N. GISCA	[Signature]	[Signature]	LUCRARI DE DRUM / ROAD WORKS				
Contract /Contract: 14724/01.07.2021 Project /Project no.: 001/2021			Data / Date: 11.2023	Scara /Scale: 1:1000	Cod plansa / Drawing code: CST-0121-PT-3-DX-01-PS-116-R00						

UNIUNEA EUROPEANA
 GOVERNUL ROMANIEI
 Instrumente Structurale 2014-2020
 PROIECT CO-FINANȚAT DIN FONDUL DE COEZIUNE, PRIN PROGRAMUL OPERAȚIONAL INFRASTRUCTURĂ MARE / PROJECT CO-FINANCED FROM THE COHESION FUND, THROUGH THE LARGE INFRASTRUCTURE OPERATIONAL PROGRAM

PLAN DE SITUATIE / LAYOUT PLAN


Scara / Scale: 1:1000








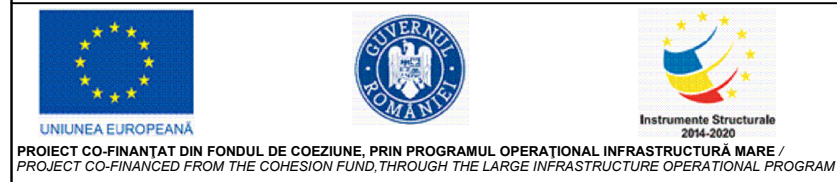
PROIECTANT / DESIGNER: S.C. CONSITRANS S.R.L. 	BENEFICIAR / BENEFICIARY: MUNICIPIUL ARAD, MUNICIPIUL ORADEA, CONSILIUL JUDETEAN ARAD, CONSILIUL JUDETEAN BIHOR CNAIR			FUNCTIA / POSITION:	NUME / NAME:	SEMNTURA / SIGNATURE:	Titlu plansa / Drawing title:	REV/ REV.	DATA/ DATE:	DETALII REVIZIE / REVISION DETAILS:	PROIECTAT / DESIGNER:
	INVESTITIA / INVESTMENT: ACTUALIZARE/COMPLETARE/REVIZUIRE (S.F. + P.A.C. + P.O.E. + P.T.E.) "DRUM EXPRES ARAD ORADEA" ACTUALIZATION/COMPLETION (S.F. + P.A.C. + P.O.E. + P.T.E.) "EXPRESS ROAD ARAD ORADEA"			COORDONATOR DE PROIECT / PROJECT MANAGER: ing. S. VEACESLAV 	SEF PROIECT SPECIALITATE / TEAM LEADER: ing. C. TODERASCU 	PLAN DE SITUATIE LAYOUT PLAN					
FAZA PROIECTARE / DESIGN STAGE: PROIECT TEHNIC DE EXECUTIE / TECHNICAL PROJECT AND DETAIL DESIGN			PROIECTAT / DESIGNER: ing. C. TODERASCU 	VERIFICAT / INTERNAL CHECKER: ing. N. GISCA 	LUCRARI DE DRUM / ROAD WORKS						
   PROIECT CO-FINANAT DIN FONDUL DE COEZIUNE, PRIN PROGRAMUL OPERATIONAL INFRASTRUCTURA MARE / PROJECT CO-FINANCED FROM THE COHESION FUND, THROUGH THE LARGE INFRASTRUCTURE OPERATIONAL PROGRAM			Contract / Contract: 14724/01.07.2021 Project / Project no.: 001/2021	Data / Date: 11.2023	Scara / Scale: 1:1000	Cod plansa / Drawing code: CST-0121-PT-3-DX-01-PS-117-R00					

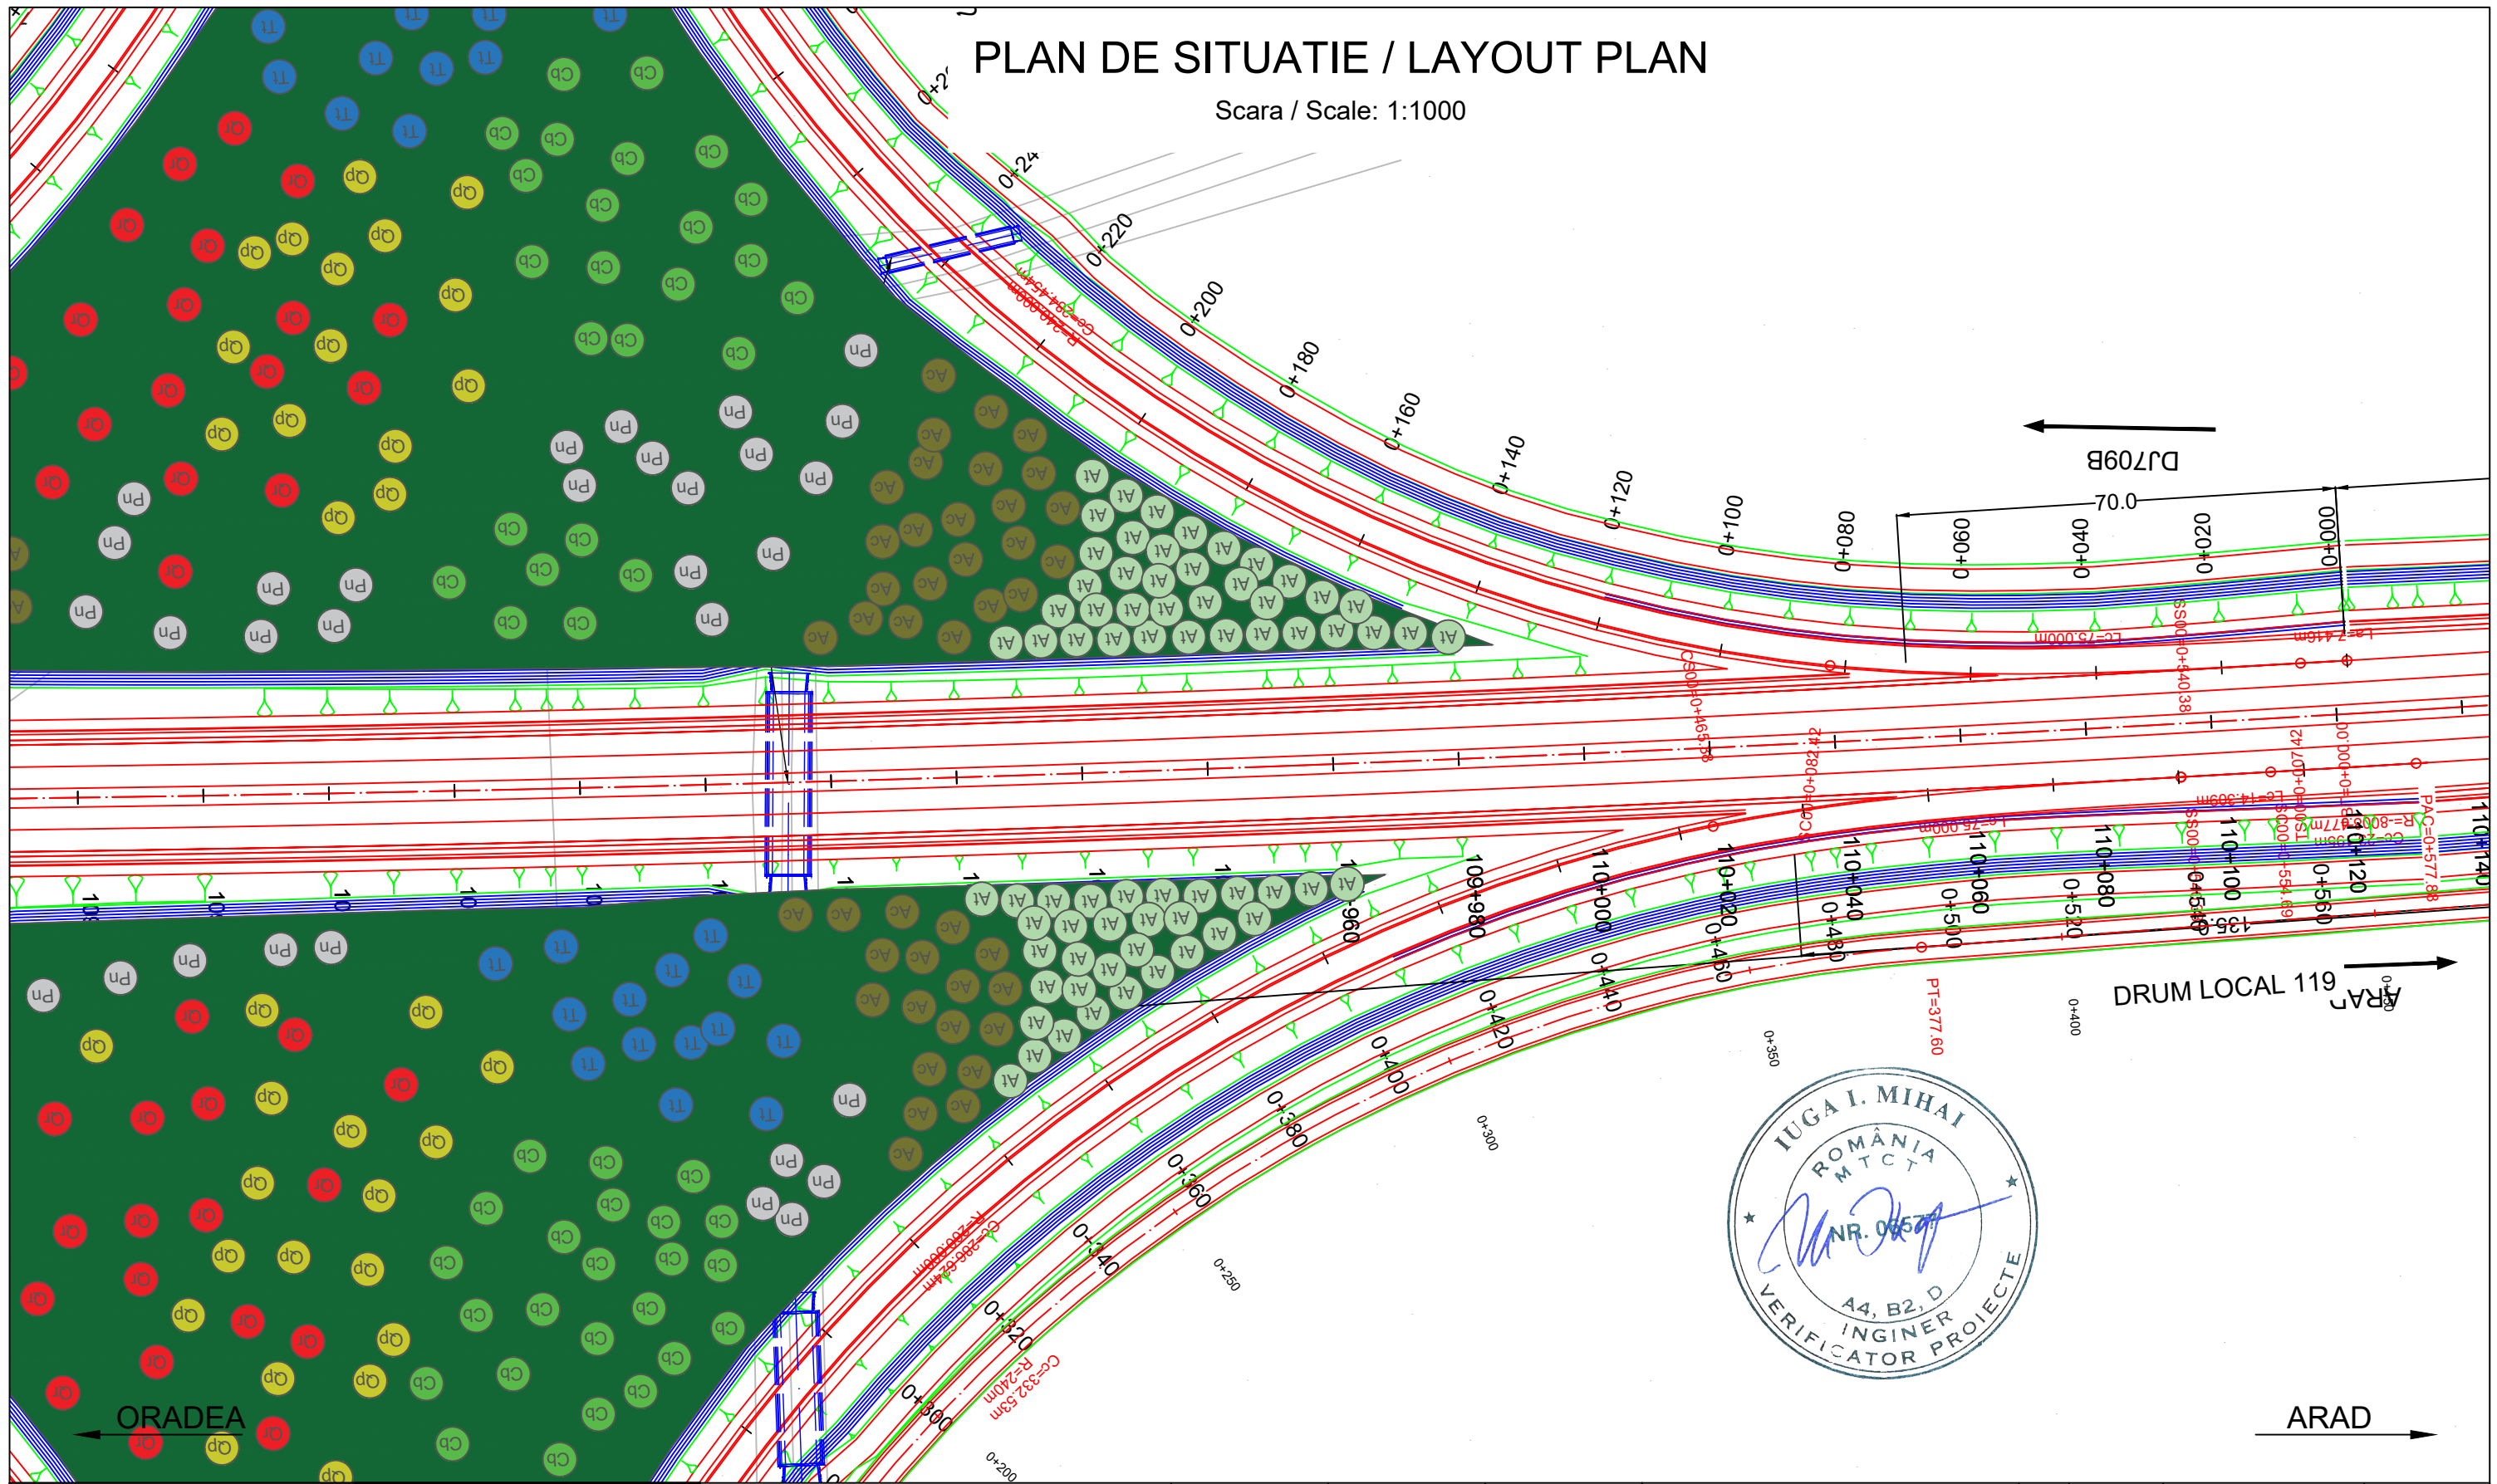PLAN DE SITUATIE / LAYOUT PLAN

Scara / Scale: 1:1000




PROIECTANT / DESIGNER: S.C. CONSITRANS S.R.L. 	BENEFICIAR / BENEFICIARY: MUNICIPIUL ARAD, MUNICIPIUL ORADEA, CONSILIUL JUDETEAN ARAD, CONSILIUL JUDETEAN BIHOR CNAIR			FUNCTIA / POSITION:	NUME / NAME:	SEMNTURA / SIGNATURE:	Titlu plansa / Drawing title:	REV/ REV.:	DATA/ DATE:	DETALII REVIZIE / REVISION DETAILS:	PROIECTAT / DESIGNER:
	INVESTITIA / INVESTMENT: ACTUALIZARE/COMPLETARE/REVIZUIRE (S.F. + P.A.C. + P.O.E. + P.T.E.) "DRUM EXPRES ARAD ORADEA" ACTUALIZATION/COMPLETION (S.F. + P.A.C. + P.O.E. + P.T.E.) "EXPRESS ROAD ARAD ORADEA"			COORDONATOR DE PROIECT / PROJECT MANAGER: ing. S. VEACESLAV 	SEF PROIECT SPECIALITATE / TEAM LEADER: ing. C. TODERASCU 	PROIECTAT / DESIGNER: ing. C. TODERASCU 	VERIFICAT / INTERNAL CHECKER: ing. N. GISCA 	PLAN DE SITUATIE / LAYOUT PLAN			
FAZA PROIECTARE / DESIGN STAGE: PROIECT TEHNIC DE EXECUTIE / TECHNICAL PROJECT AND DETAIL DESIGN			Contract / Contract: 14724/01.07.2021	Data / Date: 11.2023	Scara / Scale: 1:1000	Cod plansa / Drawing code: CST-0121-PT-3-DX-01-PS-118-R00					









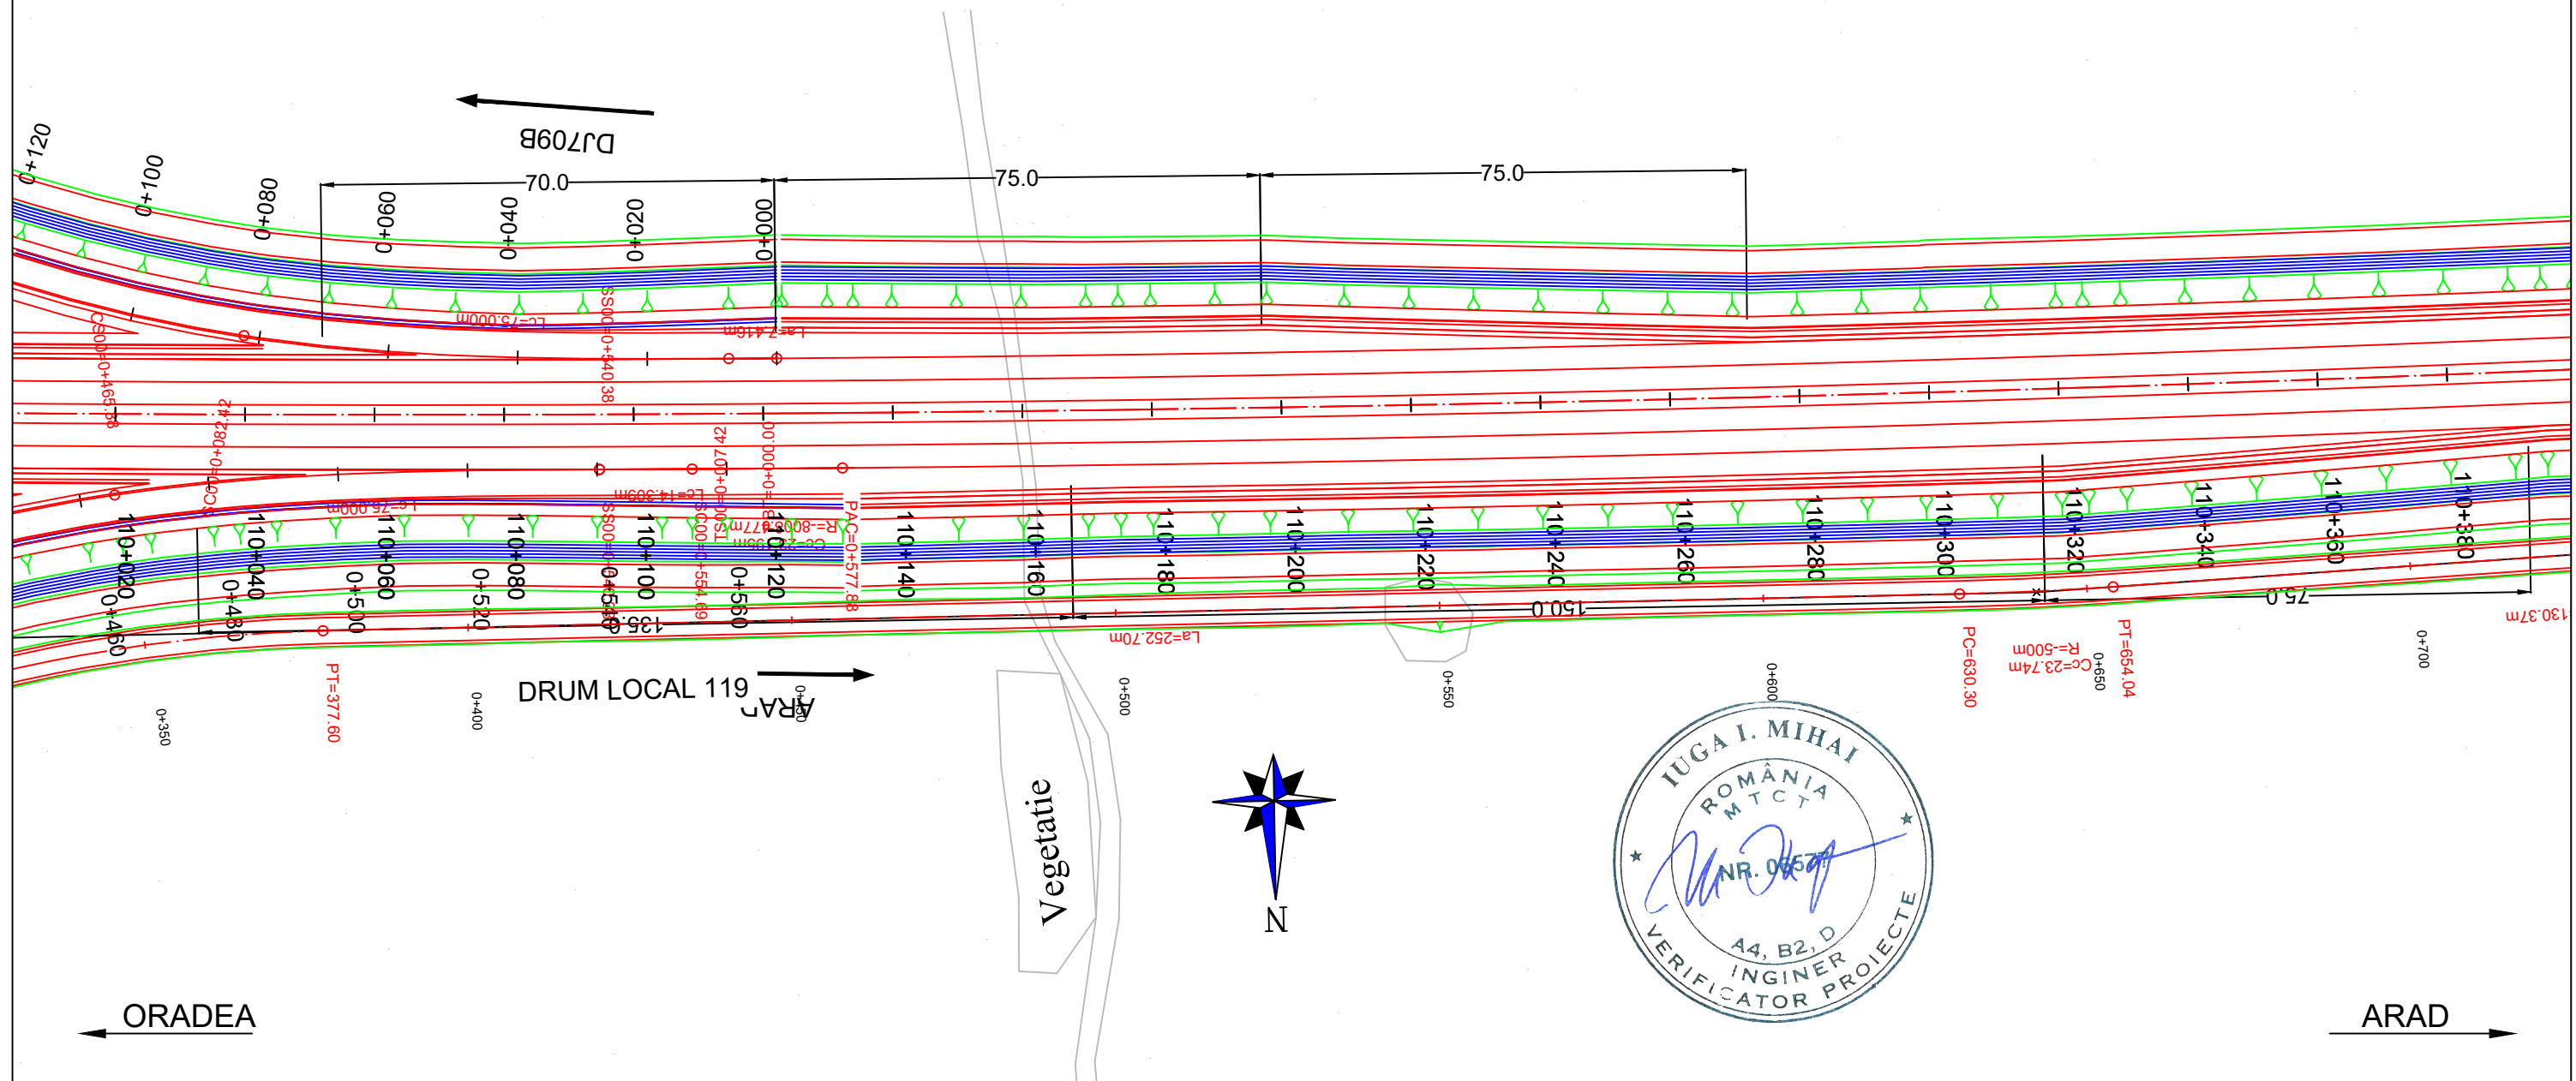

UNIUNEA EUROPEANA
 GOVERNUL ROMANIEI
 Instrumente Structurale 2014-2020
 PROIECT CO-FINANȚAT DIN FONDUL DE COEZIUNE, PRIN PROGRAMUL OPERAȚIONAL INFRASTRUCTURĂ MARE / PROJECT CO-FINANCED FROM THE COHESION FUND, THROUGH THE LARGE INFRASTRUCTURE OPERATIONAL PROGRAM

PLAN DE SITUATIE / LAYOUT PLAN


Scara / Scale: 1:1000



PROIECTANT / DESIGNER: S.C. CONSITRANS S.R.L. 	BENEFICIAR / BENEFICIARY: MUNICIPIUL ARAD, MUNICIPIUL ORADEA, CONSILIUL JUDETEAN ARAD, CONSILIUL JUDETEAN BIHOR CNAIR			FUNCTIA / POSITION: COORDONATOR DE PROIECT / PROJECT MANAGER	NUME / NAME: ing. S. VEACESLAV	SEMNTURA / SIGNATURE: 	Titlu plansa / Drawing title: PLAN DE SITUATIE LAYOUT PLAN	REV/ REV.: /	DATA/ DATE: /	DETALII REVIZIE / REVISION DETAILS: /	PROIECTAT / DESIGNER: /	
	INVESTITIA / INVESTMENT: ACTUALIZARE/COMPLETARE/REVIZUIRE (S.F. + P.A.C. + P.O.E. + P.T.E.) "DRUM EXPRES ARAD ORADEA" ACTUALIZATION/COMPLETION (S.F. + P.A.C. + P.O.E. + P.T.E.) "EXPRESS ROAD ARAD ORADEA"			SEF PROIECT SPECIALITATE / TEAM LEADER: ing. C. TODERASCU	ing. C. TODERASCU							
   UNIUNEA EUROPEANA GUVERNUL ROMANIEI Instrumente Structurale 2014-2020 PROIECT CO-FINANAT DIN FONDUL DE COEZIUNE, PRIN PROGRAMUL OPERATIONAL INFRASTRUCTURA MARE / PROJECT CO-FINANCED FROM THE COHESION FUND, THROUGH THE LARGE INFRASTRUCTURE OPERATIONAL PROGRAM	FAZA PROIECTARE / DESIGN STAGE: PROIECT TEHNIC DE EXECUTIE / TECHNICAL PROJECT AND DETAIL DESIGN			PROIECTAT / DESIGNER: ing. C. TODERASCU	ing. C. TODERASCU		LUCRARI DE DRUM / ROAD WORKS	Cod plansa / Drawing code: CST-0121-PT-3-DX-01-PS-119-R00	/	/	/	/
	Contract / Contract: 14724/01.07.2021	Data / Date: 11.2023	Scara / Scale: 1:1000	VERIFICAT / INTERNAL CHECKER: ing. N. GISCA	ing. N. GISCA							

PLAN DE SITUATIE / LAYOUT PLAN


Scara / Scale: 1:1000

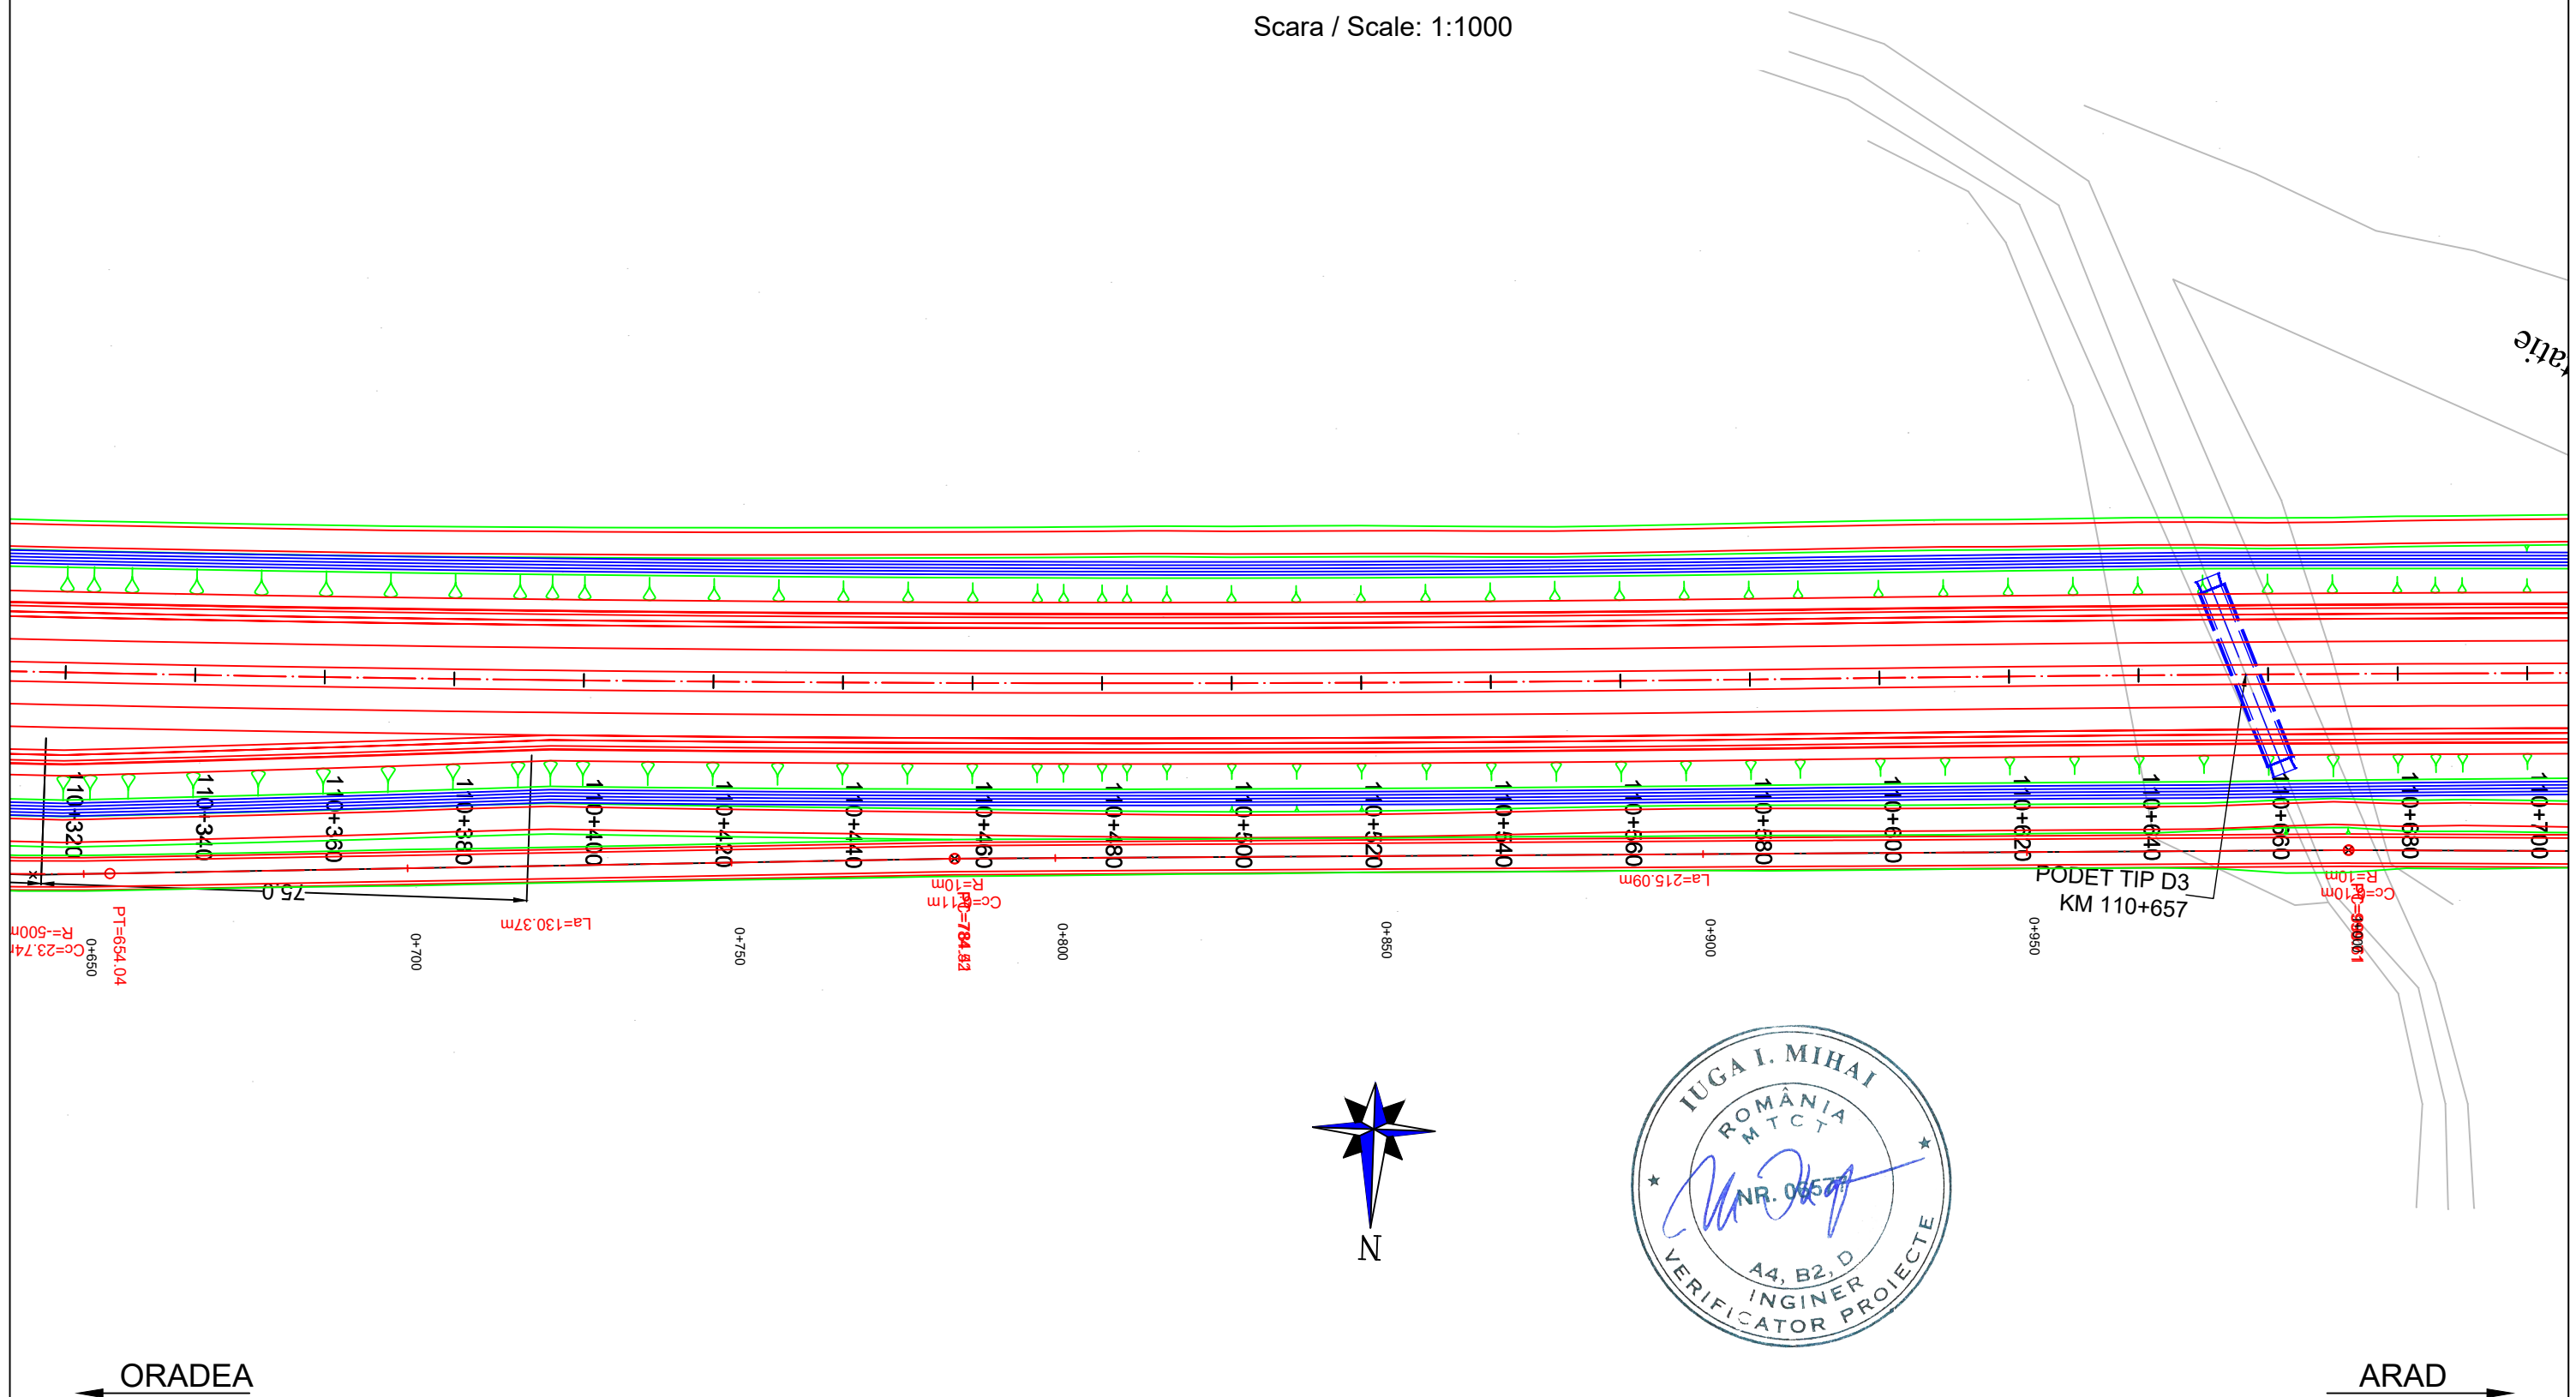







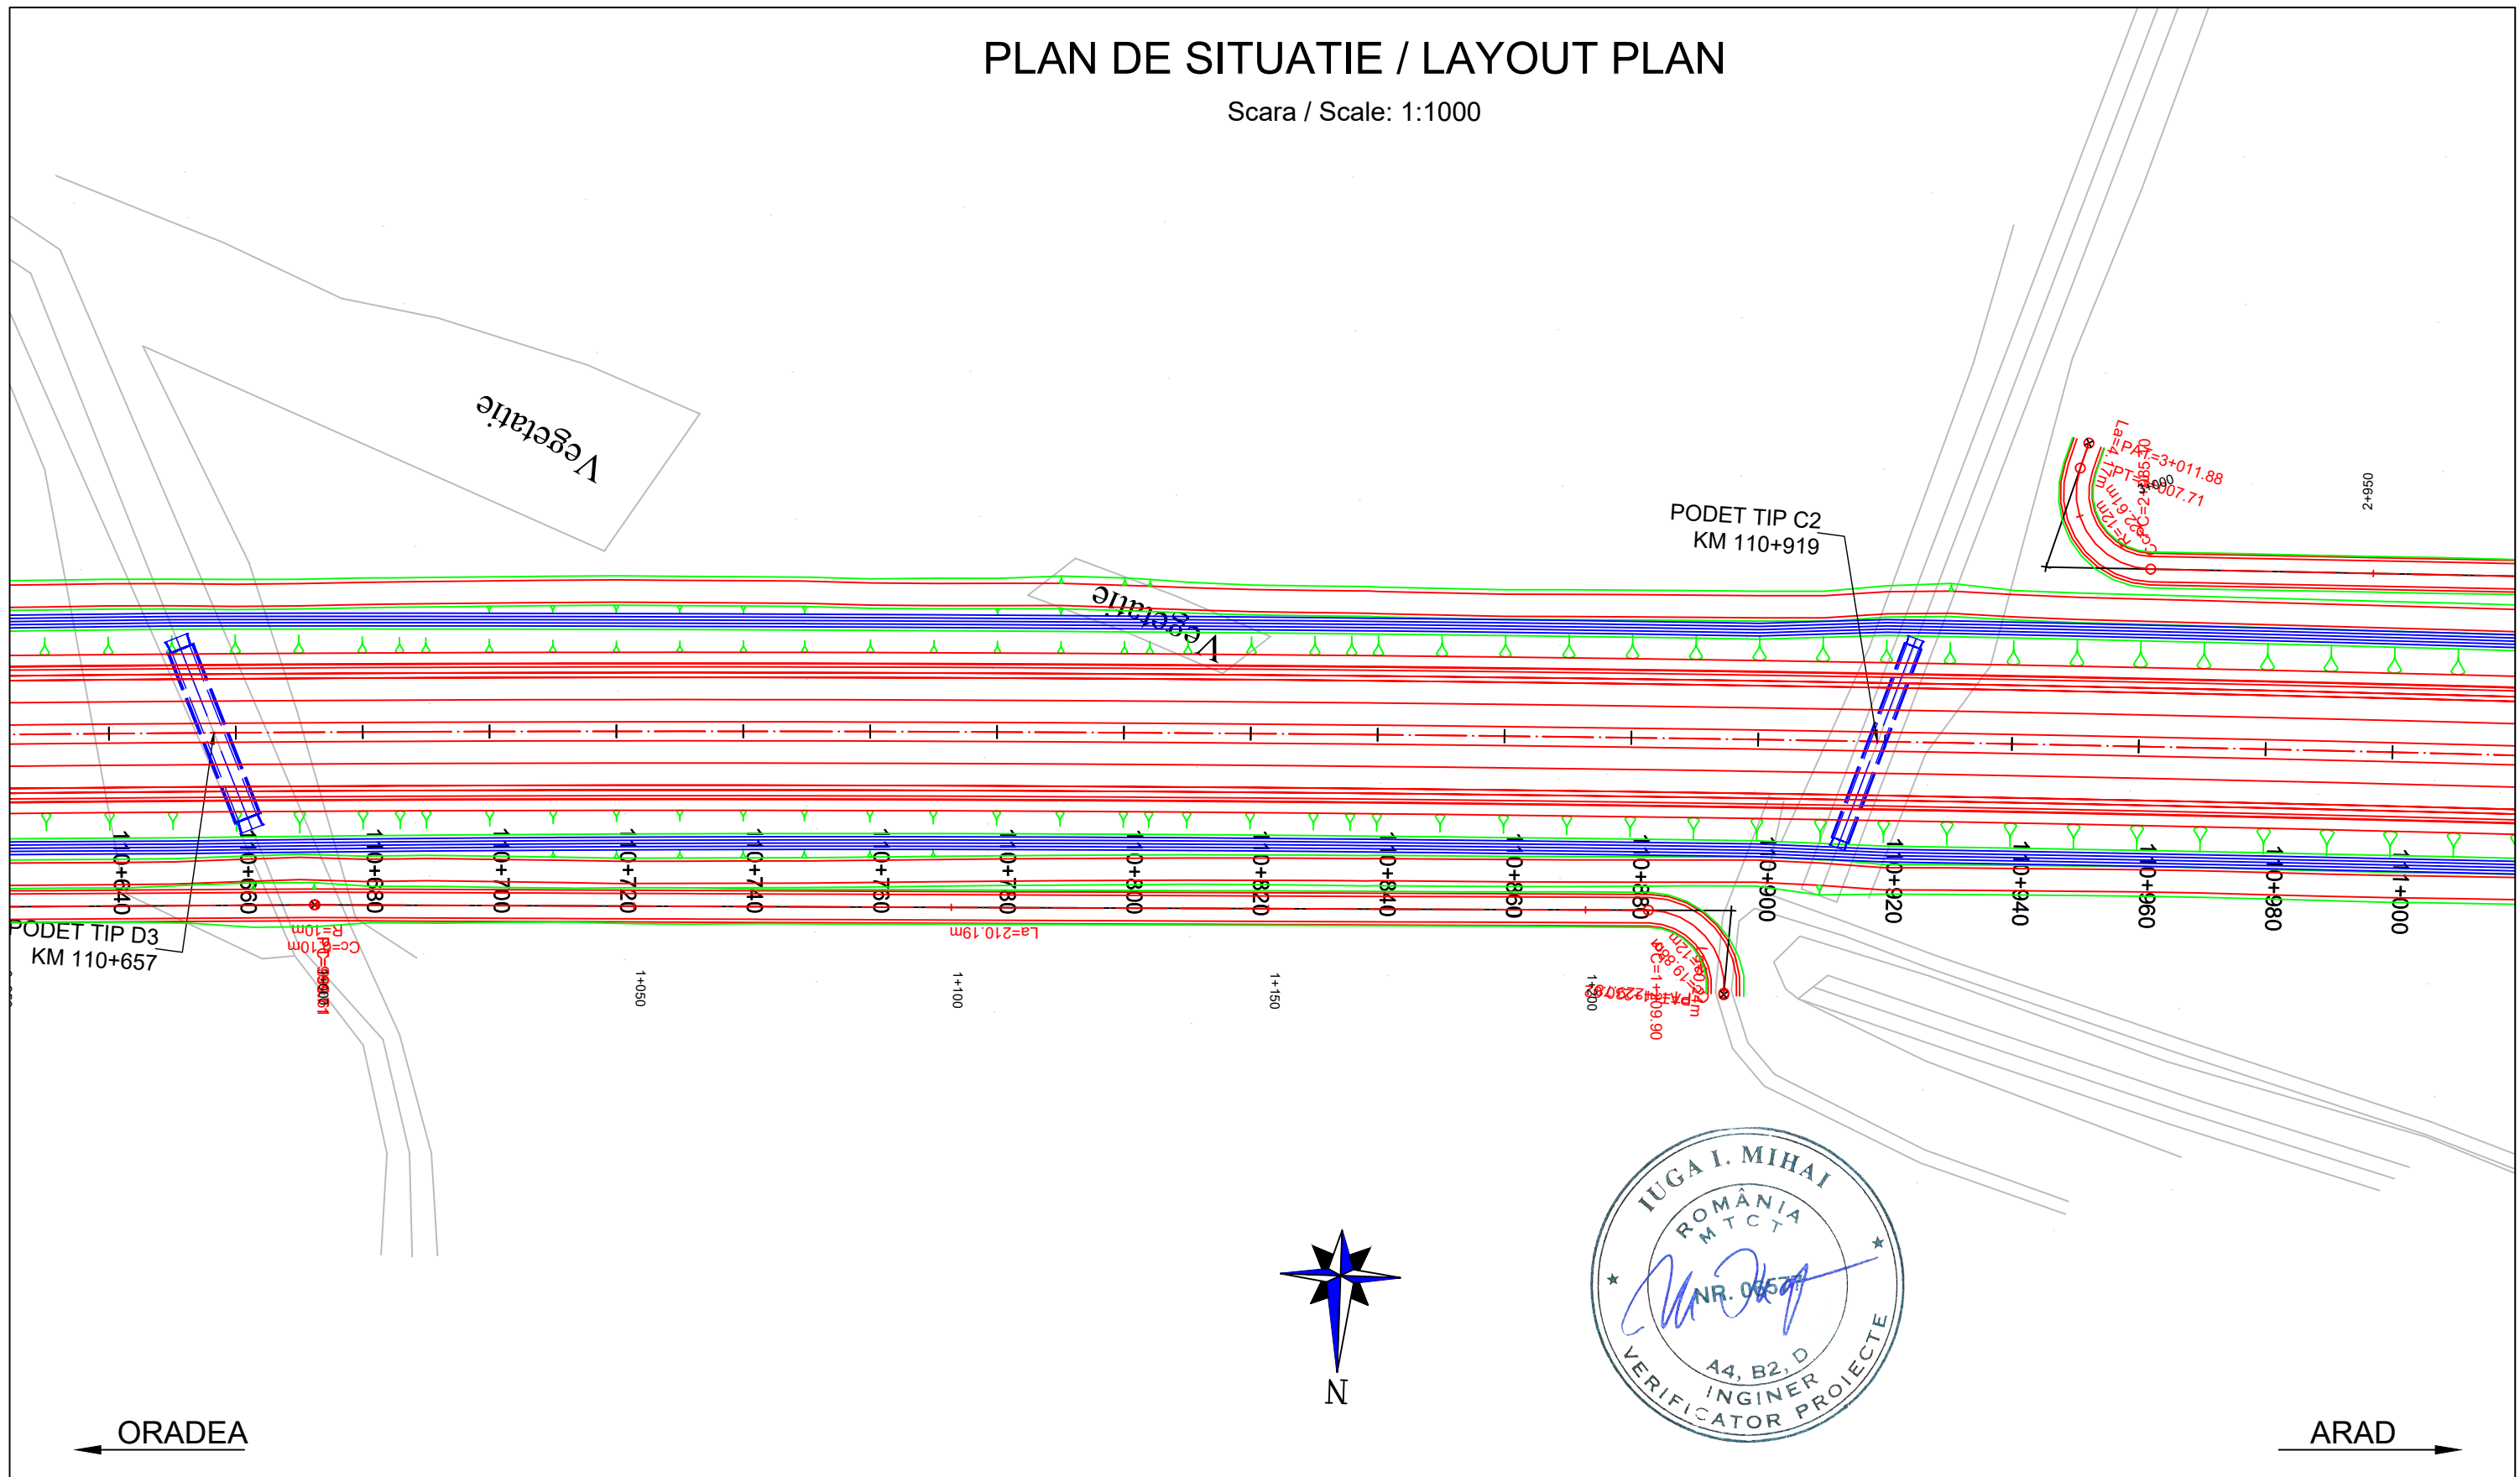

PROIECTANT / DESIGNER: S.C. CONSITRANS S.R.L.	BENEFICIAR / BENEFICIARY: MUNICIPIUL ARAD, MUNICIPIUL ORADEA, CONSILIUL JUDETEAN ARAD, CONSILIUL JUDETEAN BIHOR CNAIR	FUNCTIA / POSITION: COORDONATOR DE PROIECT / PROJECT MANAGER	NUME / NAME: ing. S. VEACESLAV	SEMNATURA / SIGNATURE: 	Titlu plansa / Drawing title: PLAN DE SITUATIE / LAYOUT PLAN	REV/ REV.:	DATA/ DATE:	DETALII REVIZIE / REVISION DETAILS:	PROIECTAT / DESIGNER:
						INVESTITIA / INVESTMENT: ACTUALIZARE/COMPLETARE/REVIZUIRE (S.F. + P.A.C. + P.O.E + P.T.E.) "DRUM EXPRES ARAD ORADEA" ACTUALIZATION/COMPLETION (S.F. + P.A.C. + P.O.E + P.T.E.) "EXPRESS ROAD ARAD ORADEA"	SEF PROIECT SPECIALITATE / TEAM LEADER: ing. C. TODERASCU		LUCRARI DE DRUM / ROAD WORKS
	FAZA PROIECTARE / DESIGN STAGE: PROIECT TEHNIC DE EXECUTIE / TECHNICAL PROJECT AND DETAIL DESIGN	PROIECTAT / DESIGNER: ing. C. TODERASCU		VERIFICAT / INTERNAL CHECKER: ing. N. GISCA					
PROIECT CO-FINANȚAT DIN FONDUL DE COEZIUNE, PRIN PROGRAMUL OPERAȚIONAL INFRASTRUCTURĂ MARE / PROJECT CO-FINANCED FROM THE COHESION FUND, THROUGH THE LARGE INFRASTRUCTURE OPERATIONAL PROGRAM	Contract / Contract: 14724/01.07.2021 Project / Project no.: 001/2021	Data / Date: 11.2023	Scara / Scale: 1:1000						

PLAN DE SITUATIE / LAYOUT PLAN


Scara / Scale: 1:1000



PROIECTANT / DESIGNER: S.C. CONSITRANS S.R.L. 	BENEFICIAR / BENEFICIARY: MUNICIPIUL ARAD, MUNICIPIUL ORADEA, CONSILIUL JUDETEAN ARAD, CONSILIUL JUDETEAN BIHOR CNAIR			FUNCTIA / POSITION:	NUME / NAME:	SEMNATURA / SIGNATURE:	Titlu plansa / Drawing title:	REV/ REV.	DATA/ DATE:	DETALII REVIZIE / REVISION DETAILS:	PROIECTAT / DESIGNER:
	INVESTITIA / INVESTMENT: ACTUALIZARE/COMPLETARE/REVIZUIRE (S.F. + P.A.C. + P.O.E + P.T.E.) "DRUM EXPRES ARAD ORADEA" ACTUALIZATION/COMPLETION (S.F. + P.A.C. + P.O.E + P.T.E.) "EXPRESS ROAD ARAD ORADEA"			COORDONATOR DE PROIECT / PROJECT MANAGER: ing. S. VEACESLAV 	SEF PROIECT SPECIALITATE / TEAM LEADER: ing. C. TODERASCU 	PLAN DE SITUATIE LAYOUT PLAN					
FAZA PROIECTARE / DESIGN STAGE: PROIECT TEHNIC DE EXECUTIE / TECHNICAL PROJECT AND DETAIL DESIGN			PROIECTAT / DESIGNER: ing. C. TODERASCU 	VERIFICAT / INTERNAL CHECKER: ing. N. GISCA 	LUCRARI DE DRUM / ROAD WORKS						
   PROIECT CO-FINANȚAT DIN FONDUL DE COEZIUNE, PRIN PROGRAMUL OPERAȚIONAL INFRASTRUCTURĂ MARE / PROJECT CO-FINANCED FROM THE COHESION FUND, THROUGH THE LARGE INFRASTRUCTURE OPERATIONAL PROGRAM			Contract / Contract: 14724/01.07.2021 Proiect / Project no.: 001/2021	Data / Date: 11.2023	Scara / Scale: 1:1000	Cod plansa / Drawing code: CST-0121-PT-3-DX-01-PS-121-R00					

PLAN DE SITUATIE / LAYOUT PLAN


Scara / Scale: 1:1000

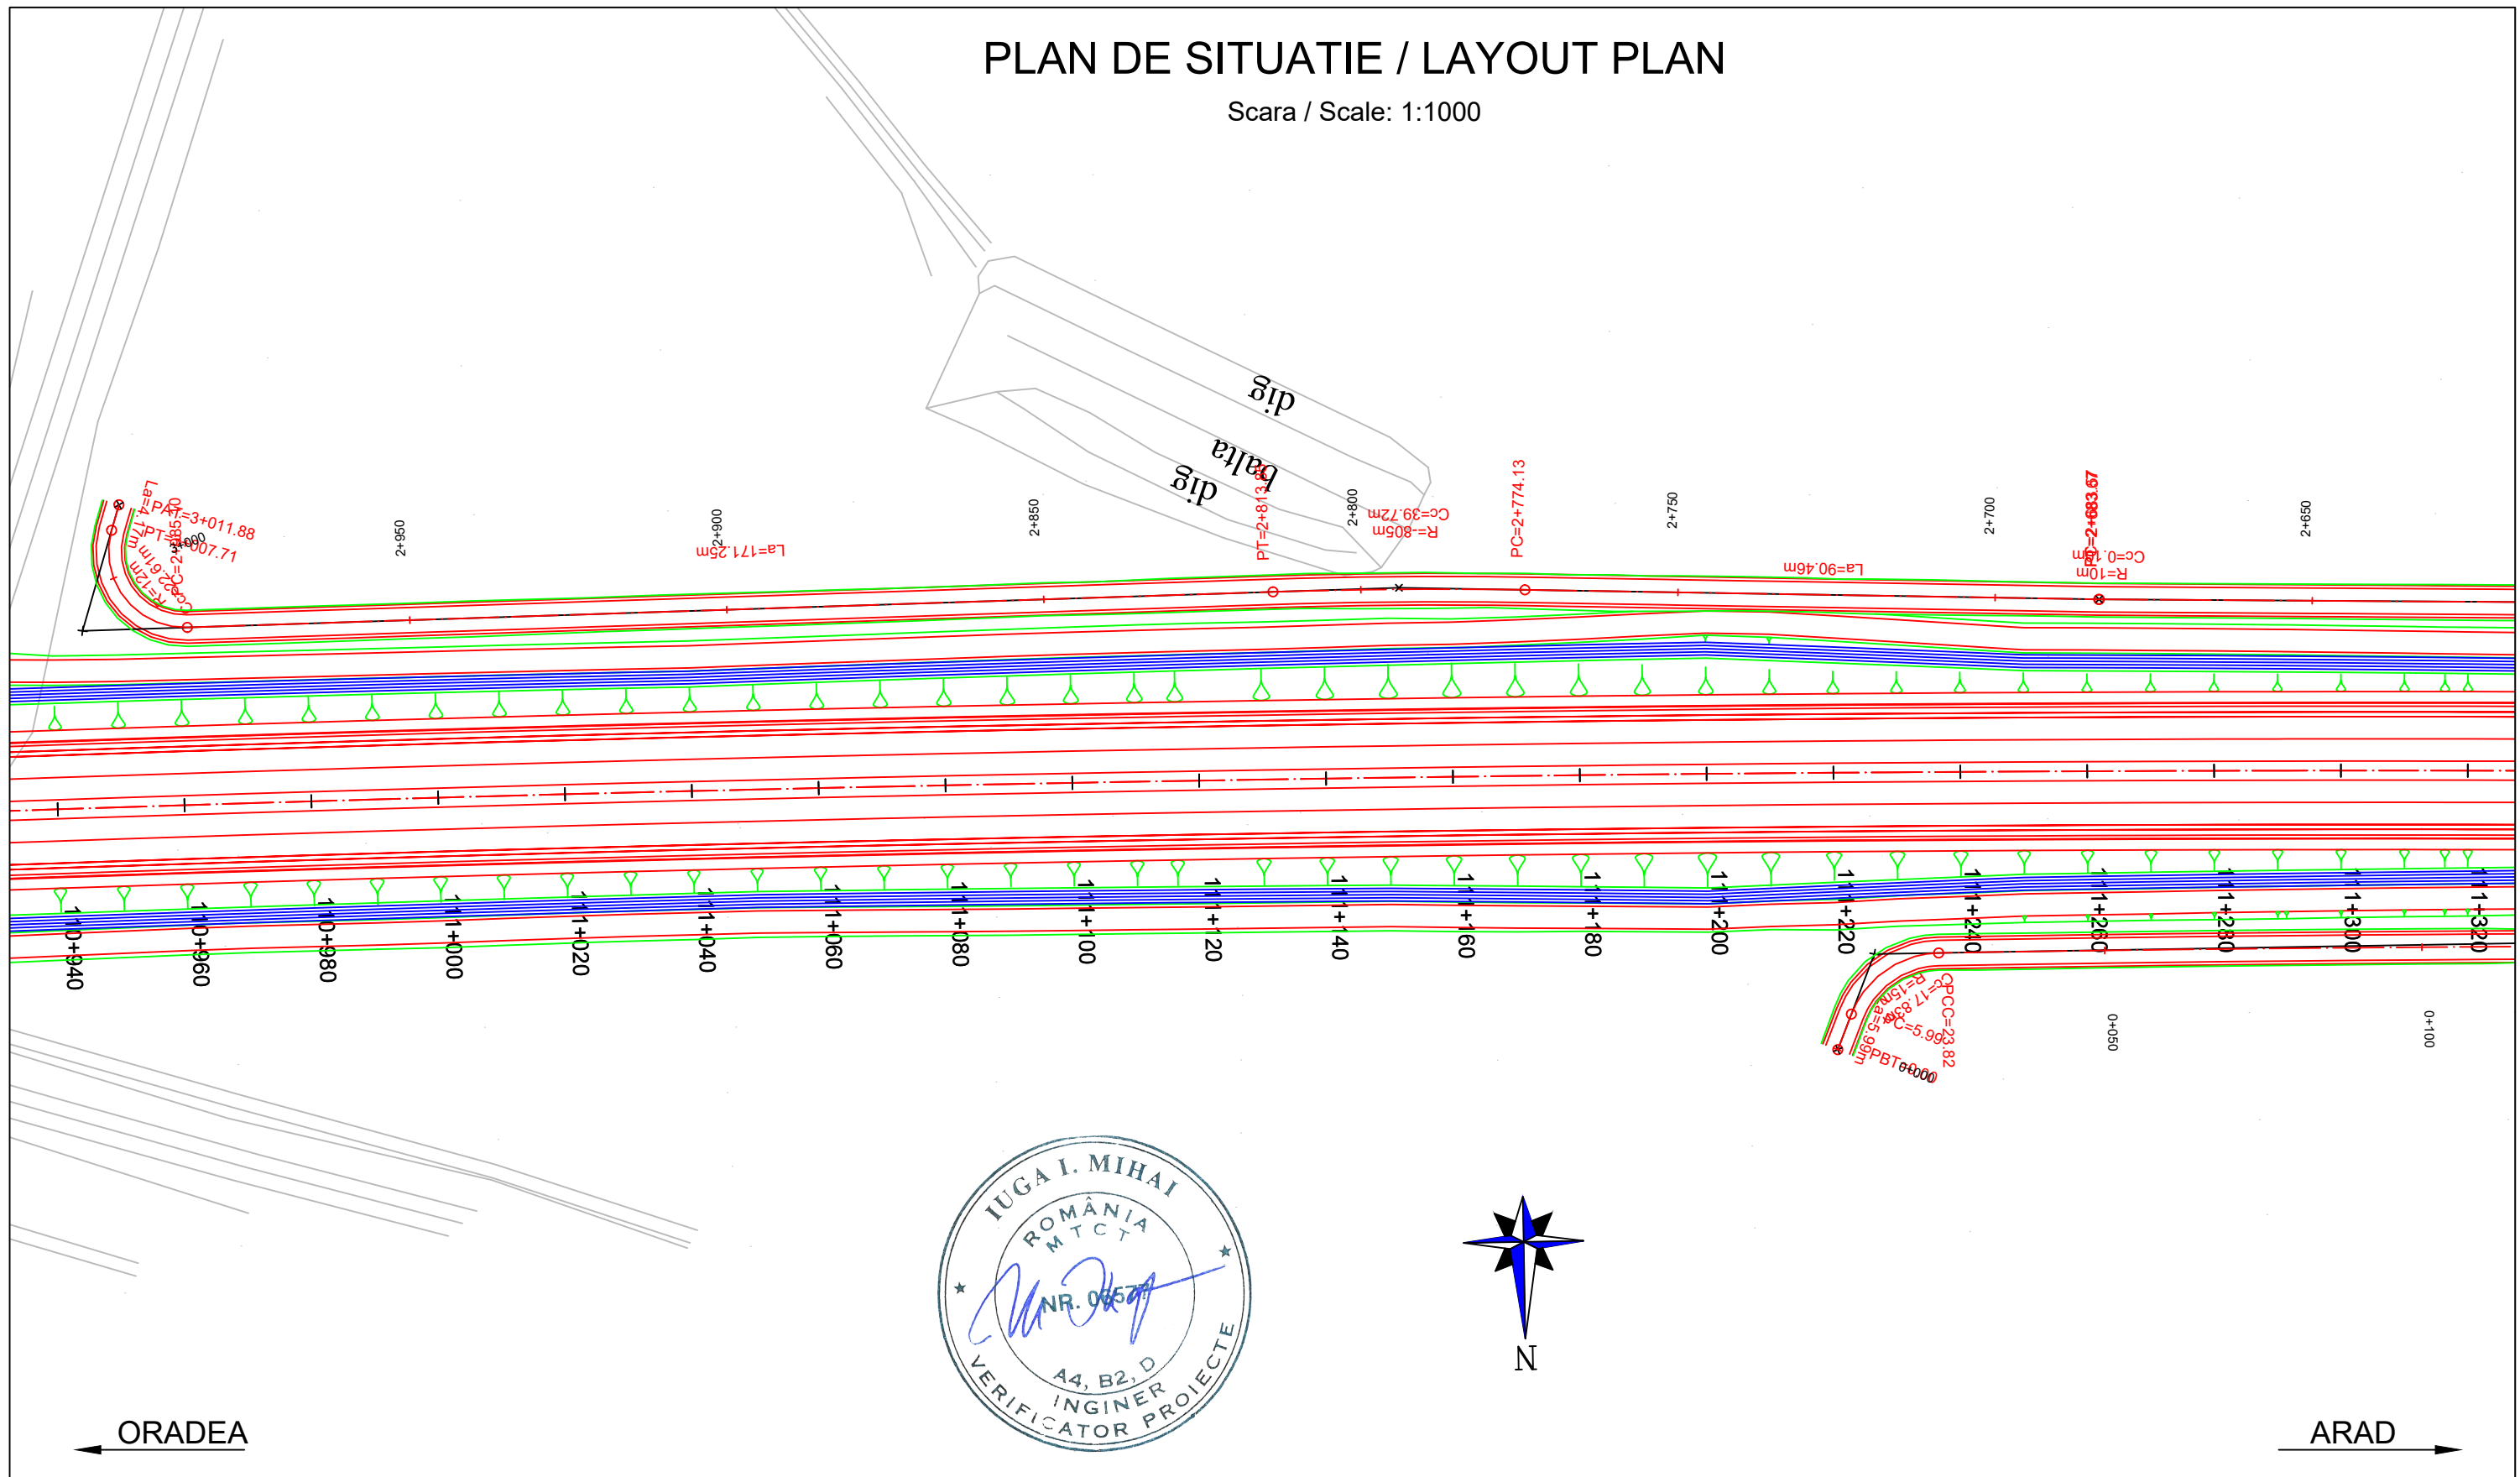

PROIECTANT / DESIGNER: S.C. CONSITRANS S.R.L.	BENEFICIAR / BENEFICIARY: MUNICIPIUL ARAD, MUNICIPIUL ORADEA, CONSILIUL JUDETEAN ARAD, CONSILIUL JUDETEAN BIHOR CNAIR	FUNCTIA / POSITION: COORDONATOR DE PROIECT / PROJECT MANAGER	NUME / NAME: ing. S. VEACESLAV	SEMNATURA / SIGNATURE: 	Titlu plansa / Drawing title: PLAN DE SITUATIE LAYOUT PLAN	REV/ REV.: /	DATA/ DATE: /	DETALII REVIZIE / REVISION DETAILS: /	PROIECTAT / DESIGNER: /
	FAZA PROIECTARE / DESIGN STAGE: PROIECT TEHNIC DE EXECUTIE / TECHNICAL PROJECT AND DETAIL DESIGN	PROIECTAT / DESIGNER: ing. C. TODERASCU		LUCRARI DE DRUM / ROAD WORKS	Cod plansa / Drawing code: CST-0121-PT-3-DX-01-PS-122-R00	/	/	/	/
	Contract / Contract: 14724/01.07.2021 Project / Project no.: 001/2021	Data / Date: 11.2023	Scara / Scale: 1:1000	VERIFICAT / INTERNAL CHECKER: ing. N. GISCA					

PLAN DE SITUATIE / LAYOUT PLAN

Scara / Scale: 1:1000

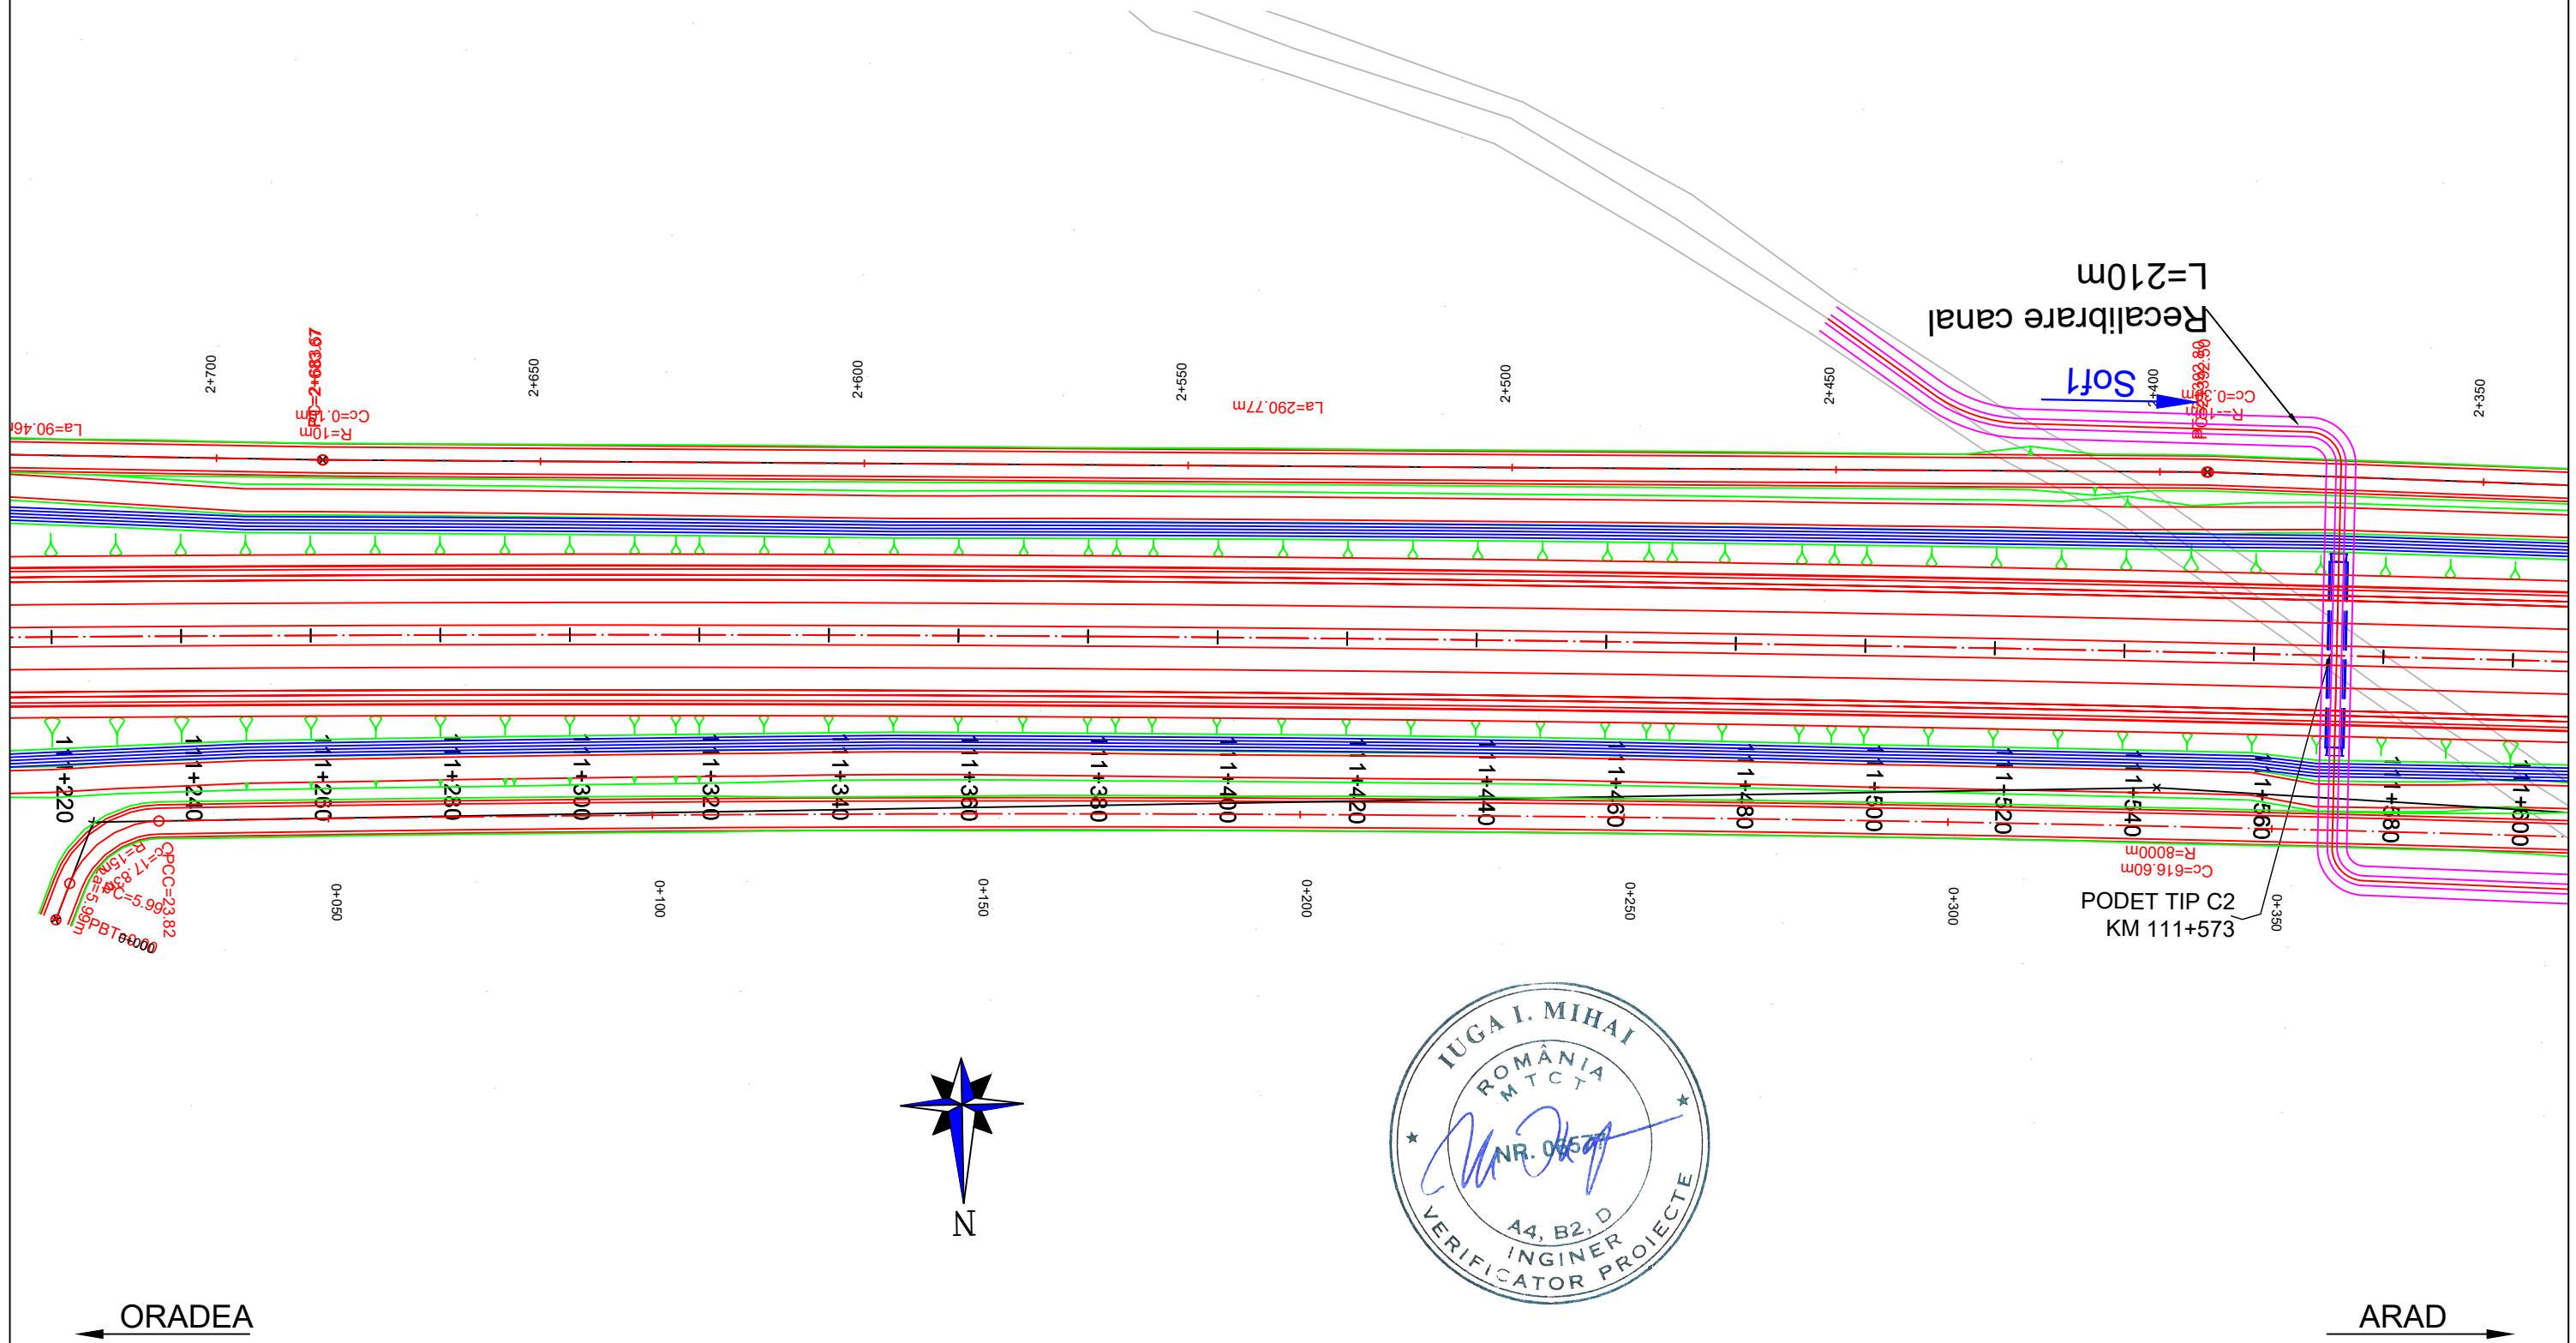


PROIECTANT / DESIGNER: S.C. CONSITRANS S.R.L.	BENEFICIAR / BENEFICIARY: MUNICIPIUL ARAD, MUNICIPIUL ORADEA, CONSILIUL JUDETEAN ARAD, CONSILIUL JUDETEAN BIHOR CNAIR	FUNCTIA / POSITION:	NUME / NAME:	SEMNTURA / SIGNATURE:	Titlu plansa / Drawing title:	REV/ REV.:	DATA/ DATE:	DETALII REVIZIE / REVISION DETAILS:	PROIECTAT / DESIGNER:
		COORDONATOR DE PROIECT / PROJECT MANAGER: ing. S. VEACESLAV	SEF PROIECT SPECIALITATE / TEAM LEADER: ing. C. TODERASCU	PROIECTAT / DESIGNER: ing. C. TODERASCU	PLAN DE SITUATIE / LAYOUT PLAN				
UNIUNEA EUROPEANA GUVERNUL ROMANIEI Instrumente Structurale 2014-2020 PROIECT CO-FINANȚAT DIN FONDUL DE COEZIUNE, PRIN PROGRAMUL OPERAȚIONAL INFRASTRUCTURĂ MARE / PROJECT CO-FINANCED FROM THE COHESION FUND, THROUGH THE LARGE INFRASTRUCTURE OPERATIONAL PROGRAM	INVESTITIA / INVESTMENT: ACTUALIZARE/COMPLETARE/REVIZUIRE (S.F. + P.A.C. + P.O.E. + P.T.E.) "DRUM EXPRES ARAD ORADEA" ACTUALIZATION/COMPLETION (S.F. + P.A.C. + P.O.E + P.T.E.) "EXPRESS ROAD ARAD ORADEA"	FAZA PROIECTARE / DESIGN STAGE: PROIECT TEHNIC DE EXECUTIE / TECHNICAL PROJECT AND DETAIL DESIGN	VERIFICAT / INTERNAL CHECKER: ing. N. GISCA	LUCRARI DE DRUM / ROAD WORKS	Cod plansa / Drawing code:				
	Contract /Contract: 14724/01.07.2021 Project /Project no.: 001/2021	Data / Date: 11.2023	Scara /Scale: 1:1000	CST-0121-PT-3-DX-01-PS-123-R00					

PLAN DE SITUATIE / LAYOUT PLAN

Scara / Scale: 1:1000

Recalibrare ca
L=210m

Soft1

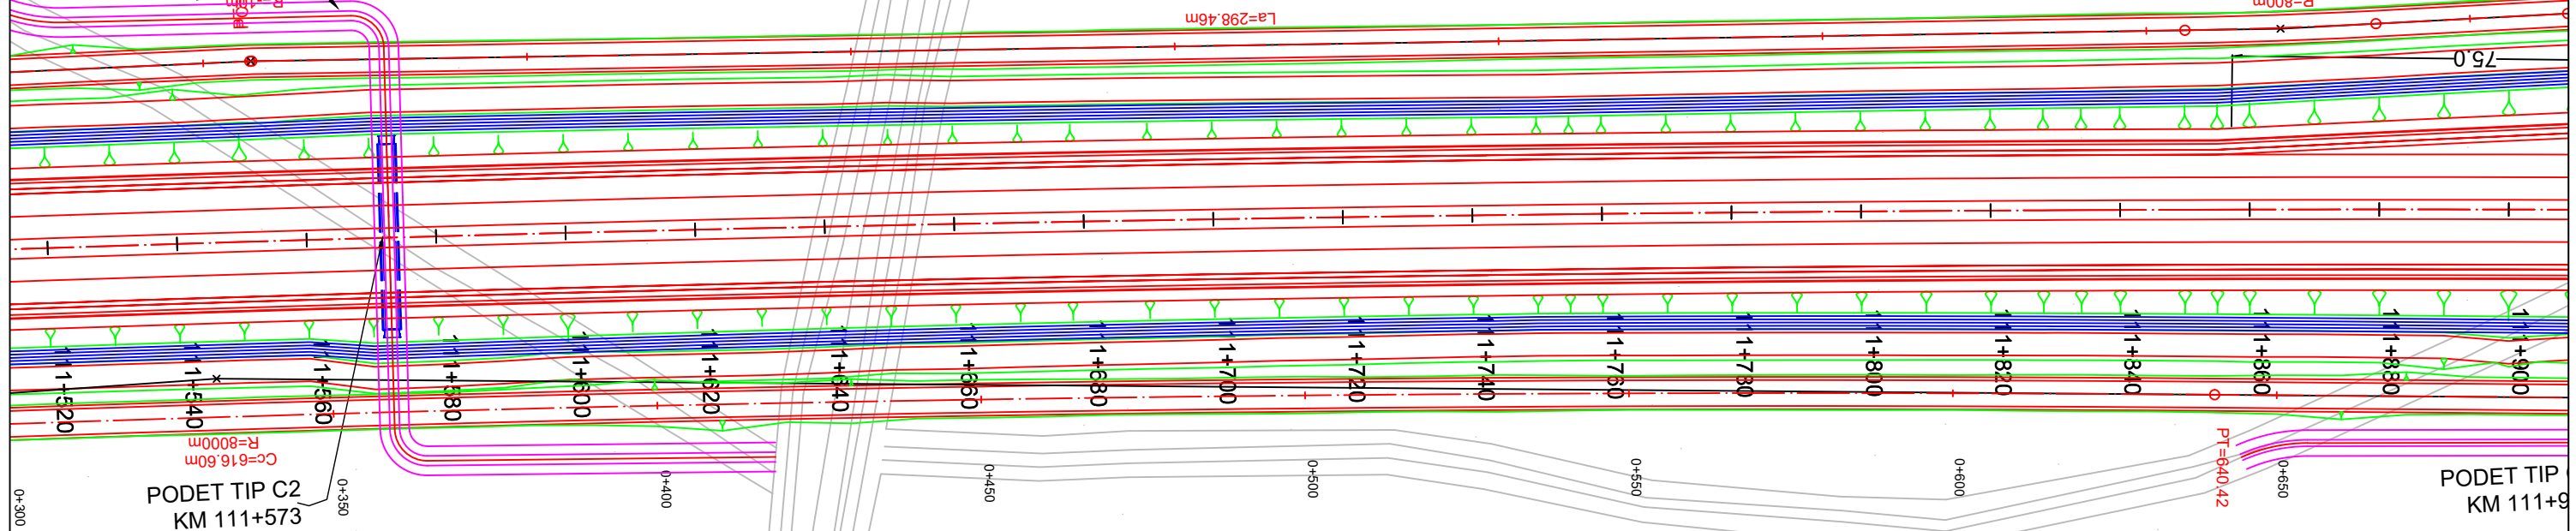

PROIECTANT / DESIGNER:
S.C. CONSITRANS S.R.L.



BENEFICIAR / BENEFICIARY:
MUNICIPIUL ARAD, MUNICIPIUL ORADEA, CONSILIUL JUDETEAN ARAD, CONSILIUL JUDETEAN BIHOR CNAIR

FUNCTIA / POSITION:

NUME / NAME:

SEMNATURA / SIGNATURE:

Titlu plansa / Drawing title:

REV/ REV.

DATA / DATE:

DETALII REVIZIE / REVISION DETAILS:

PROIECTAT / DESIGNER:

COORDONATOR DE PROIECT / PROJECT MANAGER

ing. S. VEACESLAV

[Signature]

PLAN DE SITUATIE
LAYOUT PLAN

SEF PROIECT SPECIALITATE / TEAM LEADER

ing. C. TODERASCU

[Signature]

LUCRARI DE DRUM / ROAD WORKS

PROIECTAT / DESIGNER:

ing. C. TODERASCU

[Signature]

Cod plansa / Drawing code:

CST-0121-PT-3-DX-01-PS-124-R00



PROIECT CO-FINANȚAT DIN FONDUL DE COEZIUNE, PRIN PROGRAMUL OPERAȚIONAL INFRASTRUCTURĂ MARE / PROJECT CO-FINANCED FROM THE COHESION FUND, THROUGH THE LARGE INFRASTRUCTURE OPERATIONAL PROGRAM



Instrumente Structurale 2014-2020

FAZA PROIECTARE / DESIGN STAGE:
PROIECT TEHNIC DE EXECUTIE / TECHNICAL PROJECT AND DETAIL DESIGN

Contract / Contract:
14724/01.07.2021
Project / Project no.:
001/2021

Data / Date:
11.2023

Scara / Scale:
1:1000


VERIFICAT / INTERNAL CHECKER:







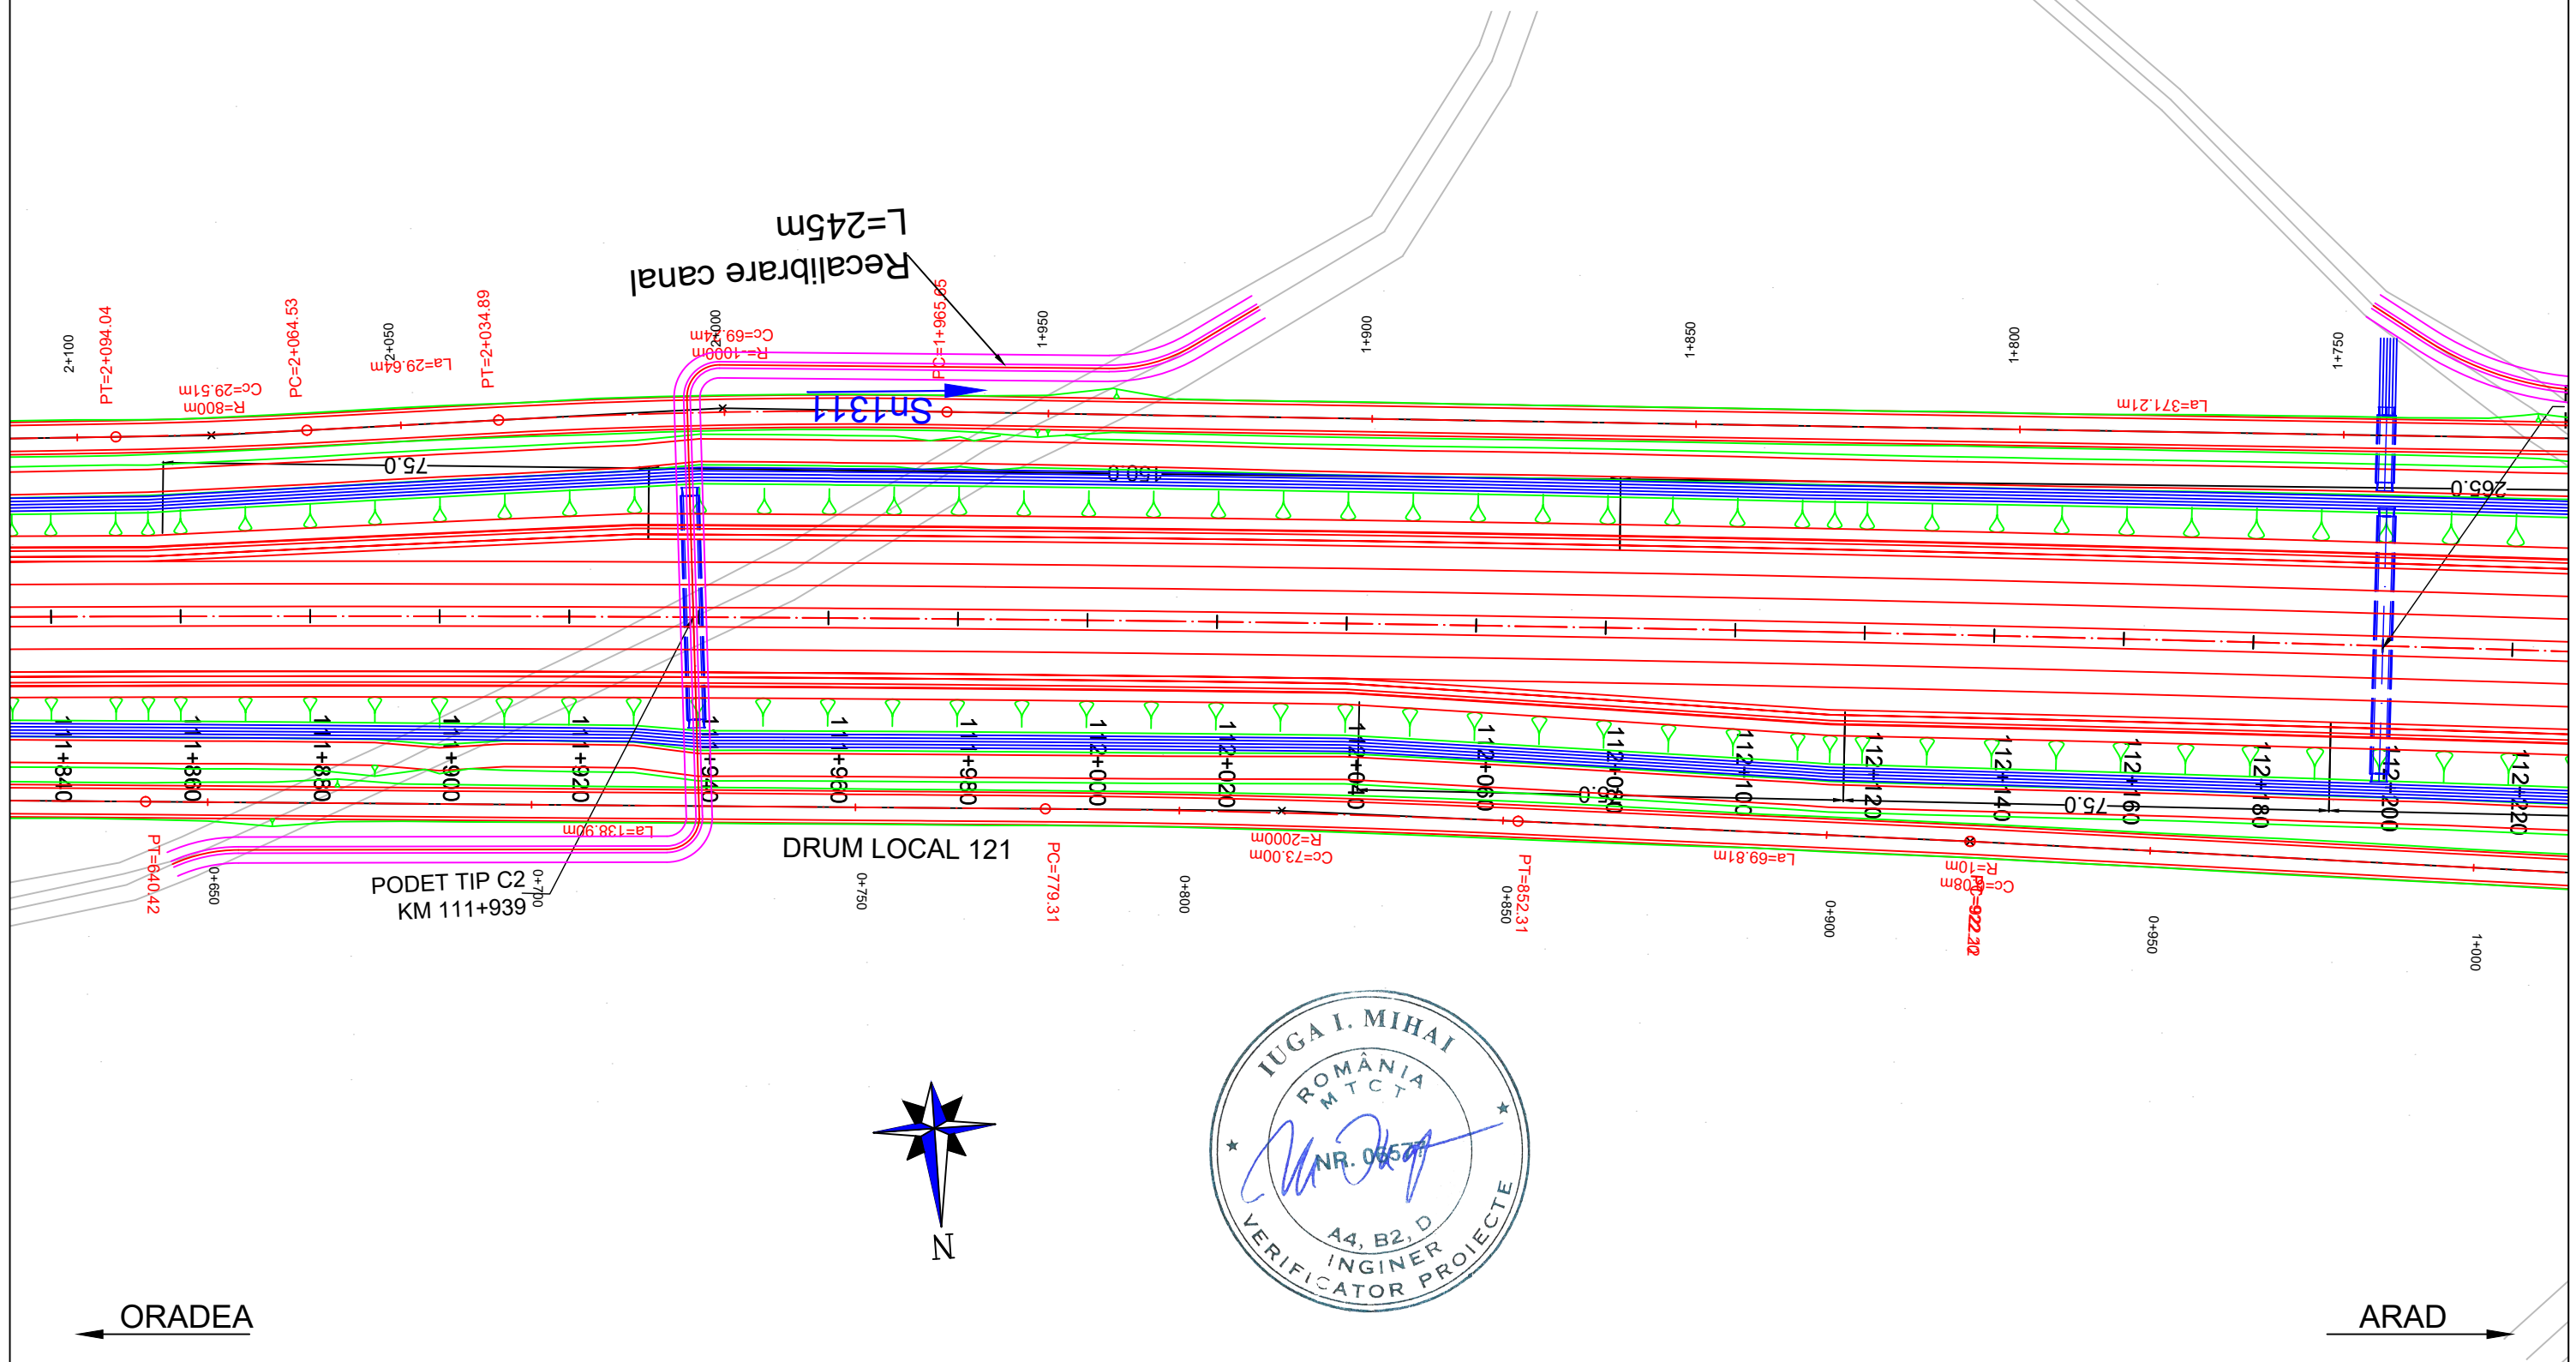

ing. N. GISCA

[Signature]

PLAN DE SITUATIE / LAYOUT PLAN


Scara / Scale: 1:1000








PROIECTANT / DESIGNER: S.C. CONSITRANS S.R.L. 	BENEFICIAR / BENEFICIARY: MUNICIPIUL ARAD, MUNICIPIUL ORADEA, CONSILIUL JUDETEAN ARAD, CONSILIUL JUDETEAN BIHOR, CNAIR			FUNCTIA / POSITION: COORDONATOR DE PROIECT / PROJECT MANAGER	NUME / NAME: ing. S. VEACESLAV	SEMNATURA / SIGNATURE: 	Titlu plansa / Drawing title: PLAN DE SITUATIE / LAYOUT PLAN	REV./REV.:	DATA/DATE:	DETALII REVIZIE / REVISION DETAILS:	PROIECTAT / DESIGNER:
	INVESTITIA / INVESTMENT: ACTUALIZARE/COMPLETARE/REVIZUIRE (S.F. + P.A.C. + P.O.E. + P.T.E.) "DRUM EXPRES ARAD ORADEA" ACTUALIZATION/COMPLETION (S.F. + P.A.C. + P.O.E. + P.T.E.) "EXPRESS ROAD ARAD ORADEA"			SEF PROIECT SPECIALITATE / TEAM LEADER: ing. C. TODERASCU		LUCRARI DE DRUM / ROAD WORKS		Cod plansa / Drawing code: CST-0121-PT-3-DX-01-PS-125-R00			
FAZA PROIECTARE / DESIGN STAGE: PROIECT TEHNIC DE EXECUTIE / TECHNICAL PROJECT AND DETAIL DESIGN			PROIECTAT / DESIGNER: ing. C. TODERASCU								
   PROIECT CO-FINANȚAT DIN FONDUL DE COEZIUNE, PRIN PROGRAMUL OPERAȚIONAL INFRASTRUCTURĂ MARE / PROJECT CO-FINANCED FROM THE COHESION FUND, THROUGH THE LARGE INFRASTRUCTURE OPERATIONAL PROGRAM			Contract / Contract: 14724/01.07.2021	Data / Date: 11.2023	Scara / Scale: 1:1000	VERIFICAT / INTERNAL CHECKER: ing. N. GISCA					

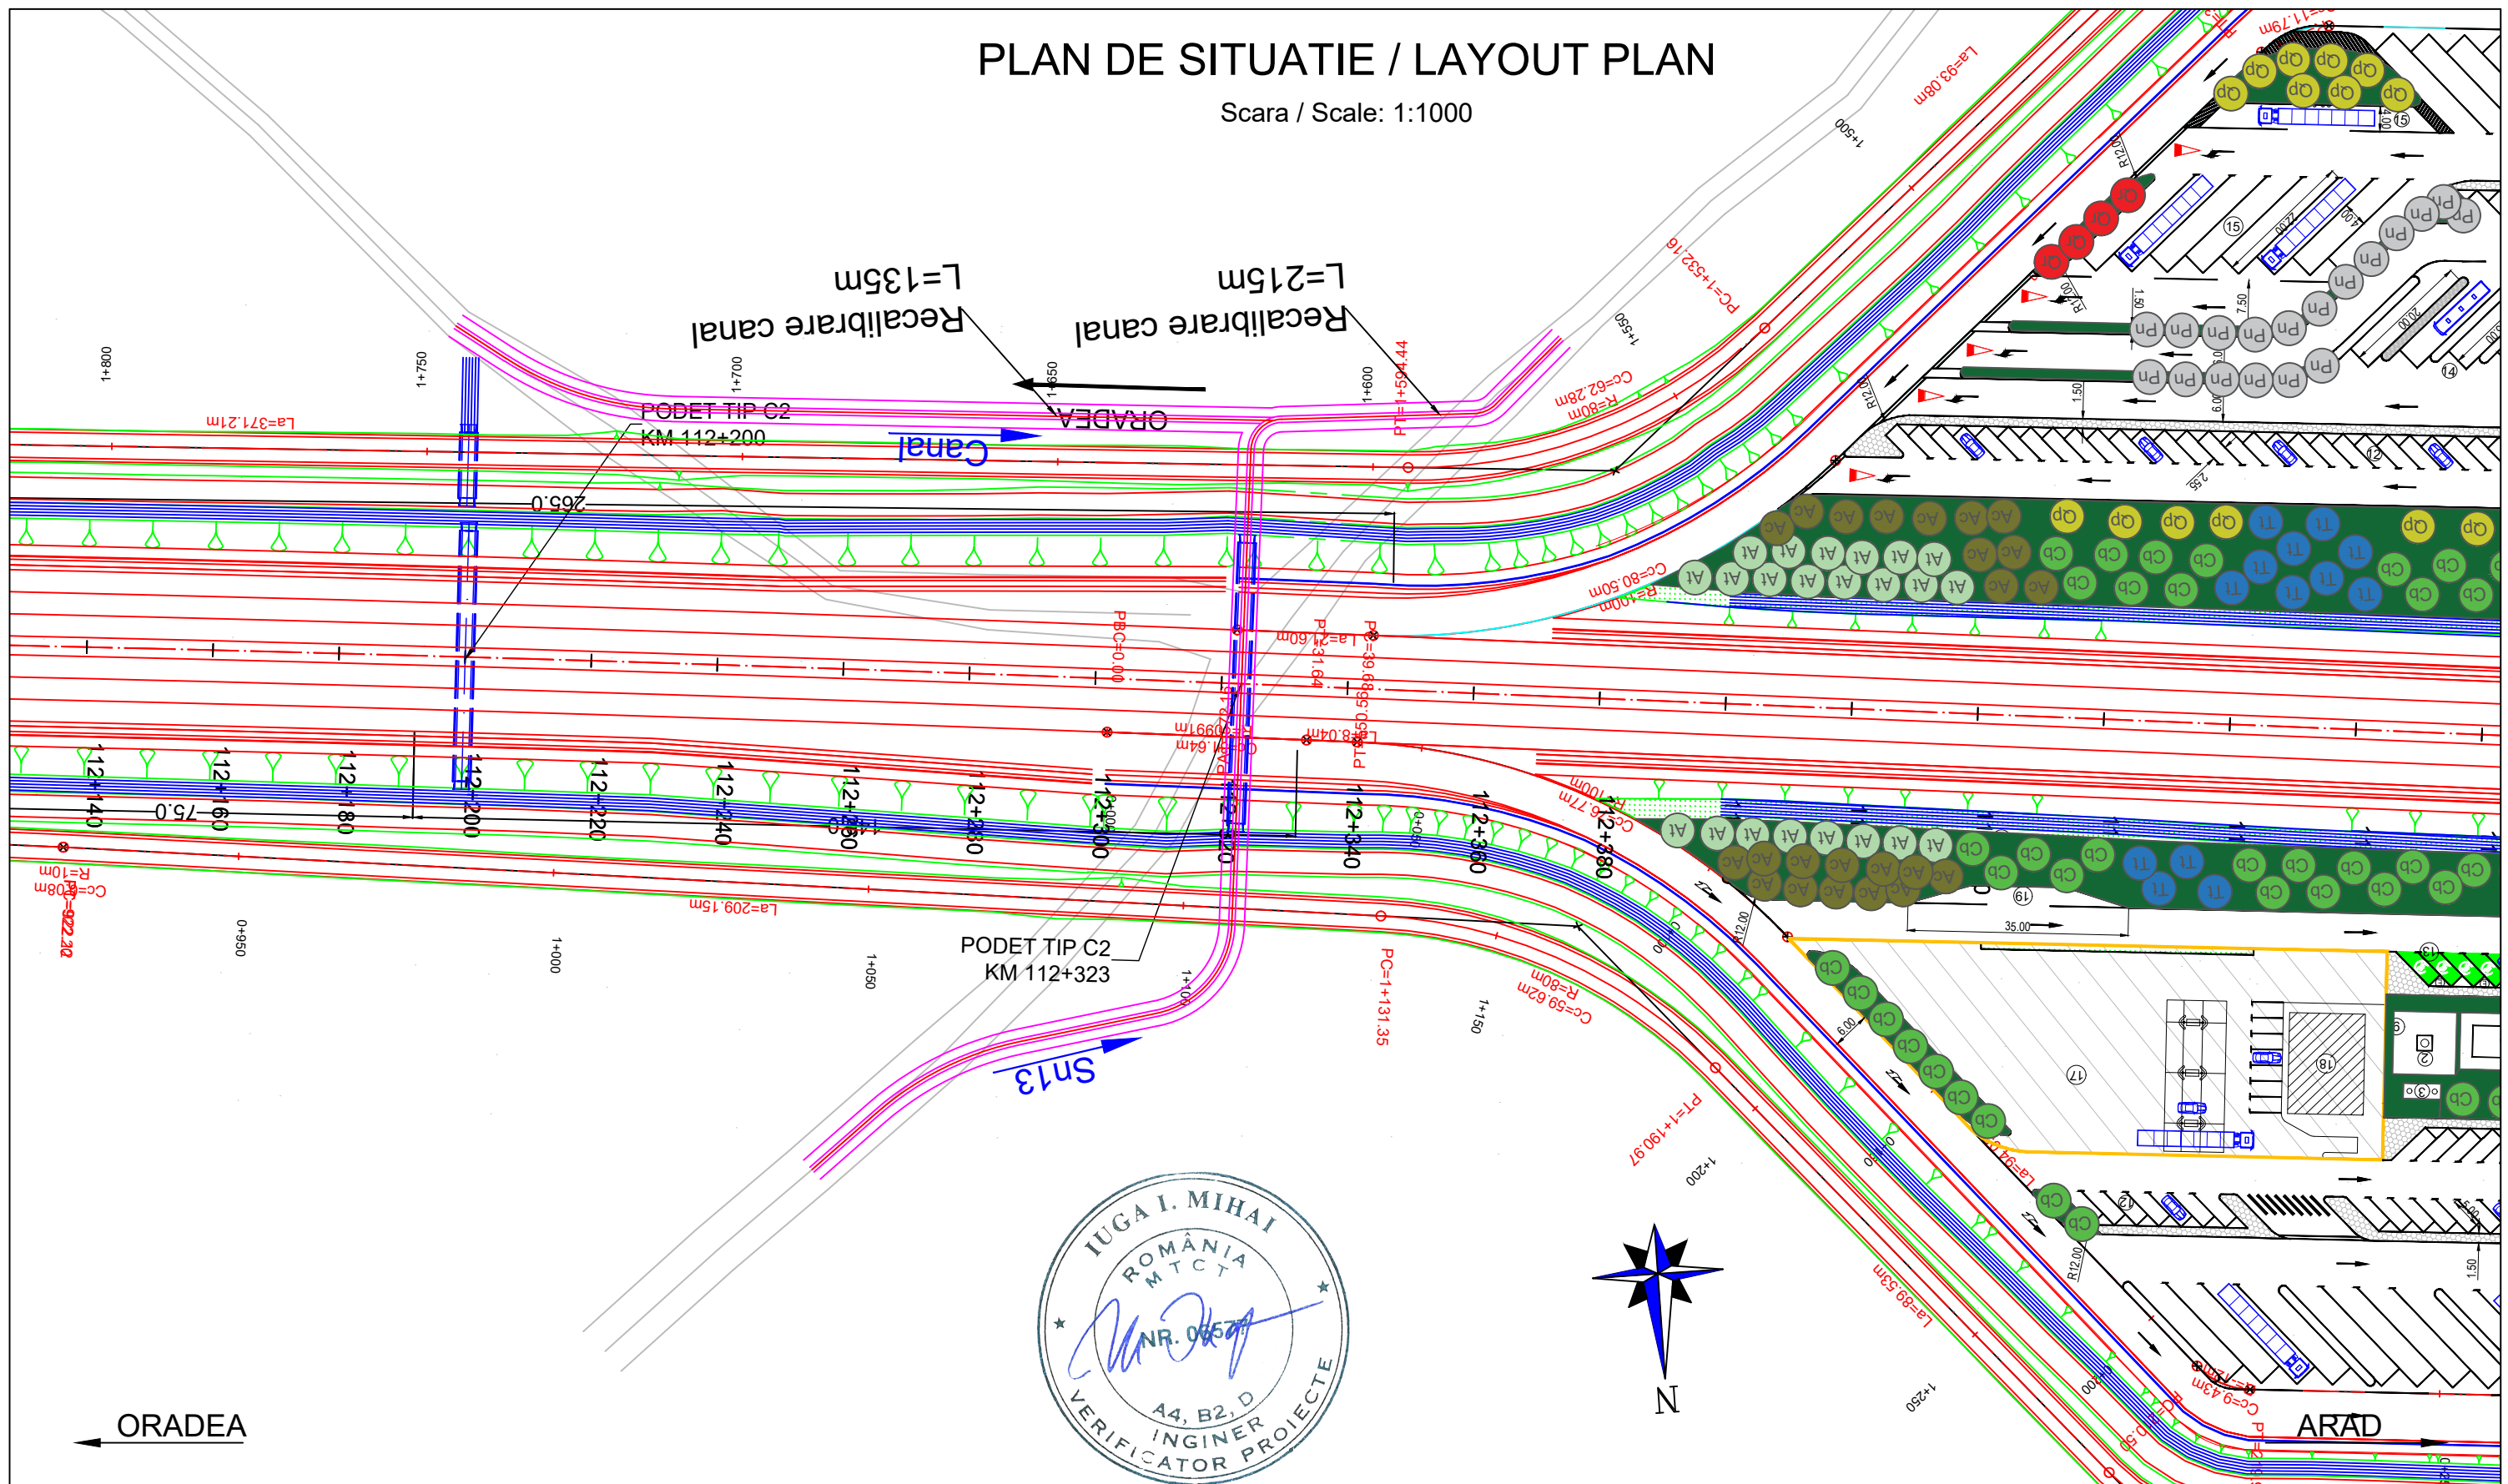PLAN DE SITUATIE / LAYOUT PLAN

Scara / Scale: 1:1000




PROIECTANT / DESIGNER: S.C. CONSITRANS S.R.L. 	BENEFICIAR / BENEFICIARY: MUNICIPIUL ARAD, MUNICIPIUL ORADEA, CONSILIUL JUDETEAN ARAD, CONSILIUL JUDETEAN BIHOR CNAIR			FUNCTIA / POSITION:	NUME / NAME:	SEMNTURA / SIGNATURE:	Titlu plansa / Drawing title:	REV/ REV.	DATA / DATE:	DETALII REVIZIE / REVISION DETAILS:	PROIECTAT / DESIGNER:
	INVESTITIA / INVESTMENT: ACTUALIZARE/COMPLETARE/REVIZUIRE (S.F. + P.A.C. + P.O.E. + P.T.E.) "DRUM EXPRES ARAD ORADEA" ACTUALIZATION/COMPLETION (S.F. + P.A.C. + P.O.E. + P.T.E.) "EXPRESS ROAD ARAD ORADEA"			COORDONATOR DE PROIECT / PROJECT MANAGER: ing. S. VEACESLAV 	SEF PROIECT SPECIALITATE / TEAM LEADER: ing. C. TODERASCU 	PROIECTANT / DESIGNER: ing. C. TODERASCU 	VERIFICAT / INTERNAL CHECKER: ing. N. GISCA 	PLAN DE SITUATIE / LAYOUT PLAN			
FAZA PROIECTARE / DESIGN STAGE: PROIECT TEHNIC DE EXECUTIE / TECHNICAL PROJECT AND DETAIL DESIGN			Contract / Contract: 14724/01.07.2021	Data / Date: 11.2023	Scara / Scale: 1:1000	Cod plansa / Drawing code: CST-0121-PT-3-DX-01-PS-126-R00					





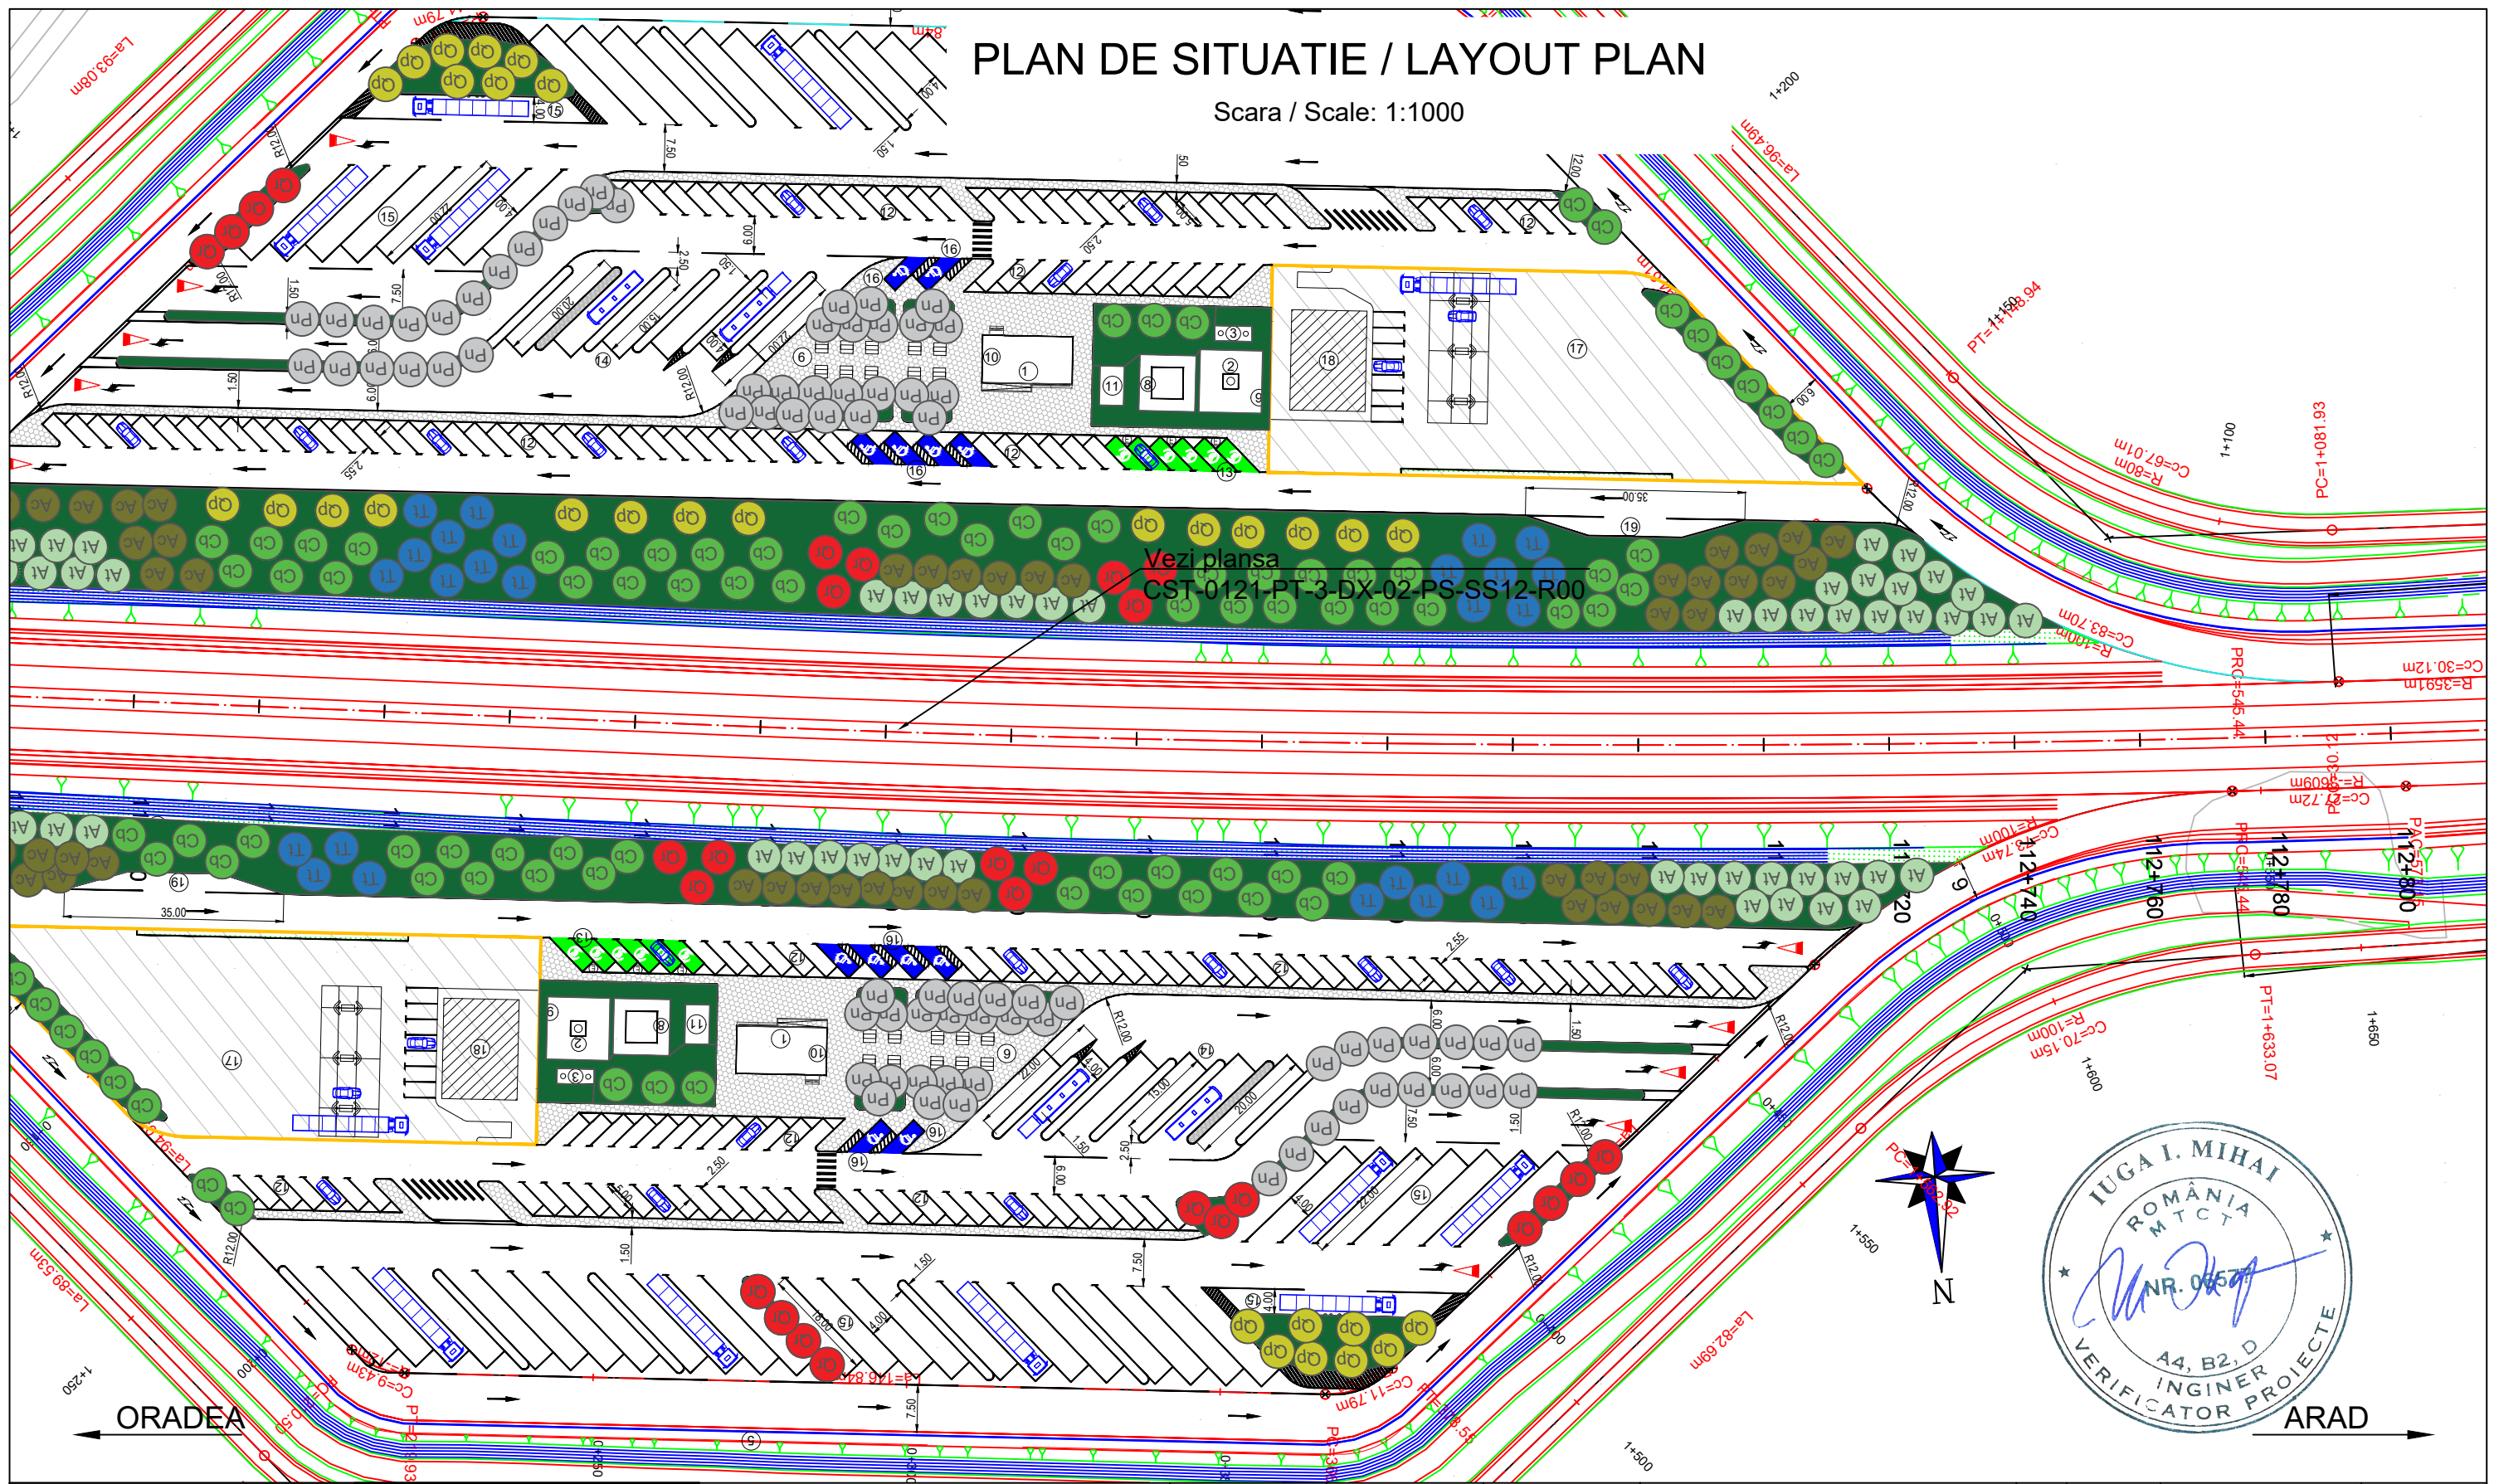


PLAN DE SITUATIE / LAYOUT PLAN

Scara / Scale: 1:1000



Vezi plansa
CST-0121-PT-3-DX-02-PS-SS12-R00

PROIECTANT / DESIGNER: S.C. CONSITRANS S.R.L. 	BENEFICIAR / BENEFICIARY: MUNICIPIUL ARAD, MUNICIPIUL ORADEA, CONSILIUL JUDETEAN ARAD, CONSILIUL JUDETEAN BIHOR CNAIR			FUNCTIA / POSITION:	NUME / NAME:	SEMNTURA / SIGNATURE:	Titlu plansa / Drawing title:	REV/ REV.:	DATA/ DATE:	DETALII REVIZIE / REVISION DETAILS:	PROIECTAT / DESIGNER:
	INVESTITIA / INVESTMENT: ACTUALIZARE/COMPLETARE/REVIZUIRE (S.F. + P.A.C. + P.O.E. + P.T.E.) "DRUM EXPRES ARAD ORADEA" ACTUALIZATION/COMPLETION (S.F. + P.A.C. + P.O.E. + P.T.E.) "EXPRESS ROAD ARAD ORADEA"			COORDONATOR DE PROIECT / PROJECT MANAGER: ing. S. VEACESLAV 	SEF PROIECT SPECIALITATE / TEAM LEADER: ing. C. TODERASCU 	PROIECTAT / DESIGNER: ing. C. TODERASCU 	VERIFICAT / INTERNAL CHECKER: ing. N. GISCA 	PLAN DE SITUATIE LAYOUT PLAN			
FAZA PROIECTARE / DESIGN STAGE: PROIECT TEHNIC DE EXECUTIE / TECHNICAL PROJECT AND DETAIL DESIGN			Contract / Contract: 14724/01.07.2021	Data / Date: 11.2023	Scara / Scale: 1:1000	Cod plansa / Drawing code: CST-0121-PT-3-DX-01-PS-127-R00					











PROIECT CO-FINANȚAT DIN FONDUL DE COEZIUNE, PRIN PROGRAMUL OPERAȚIONAL INFRASTRUCTURĂ MARE /
 PROJECT CO-FINANCED FROM THE COHESION FUND, THROUGH THE LARGE INFRASTRUCTURE OPERATIONAL PROGRAM

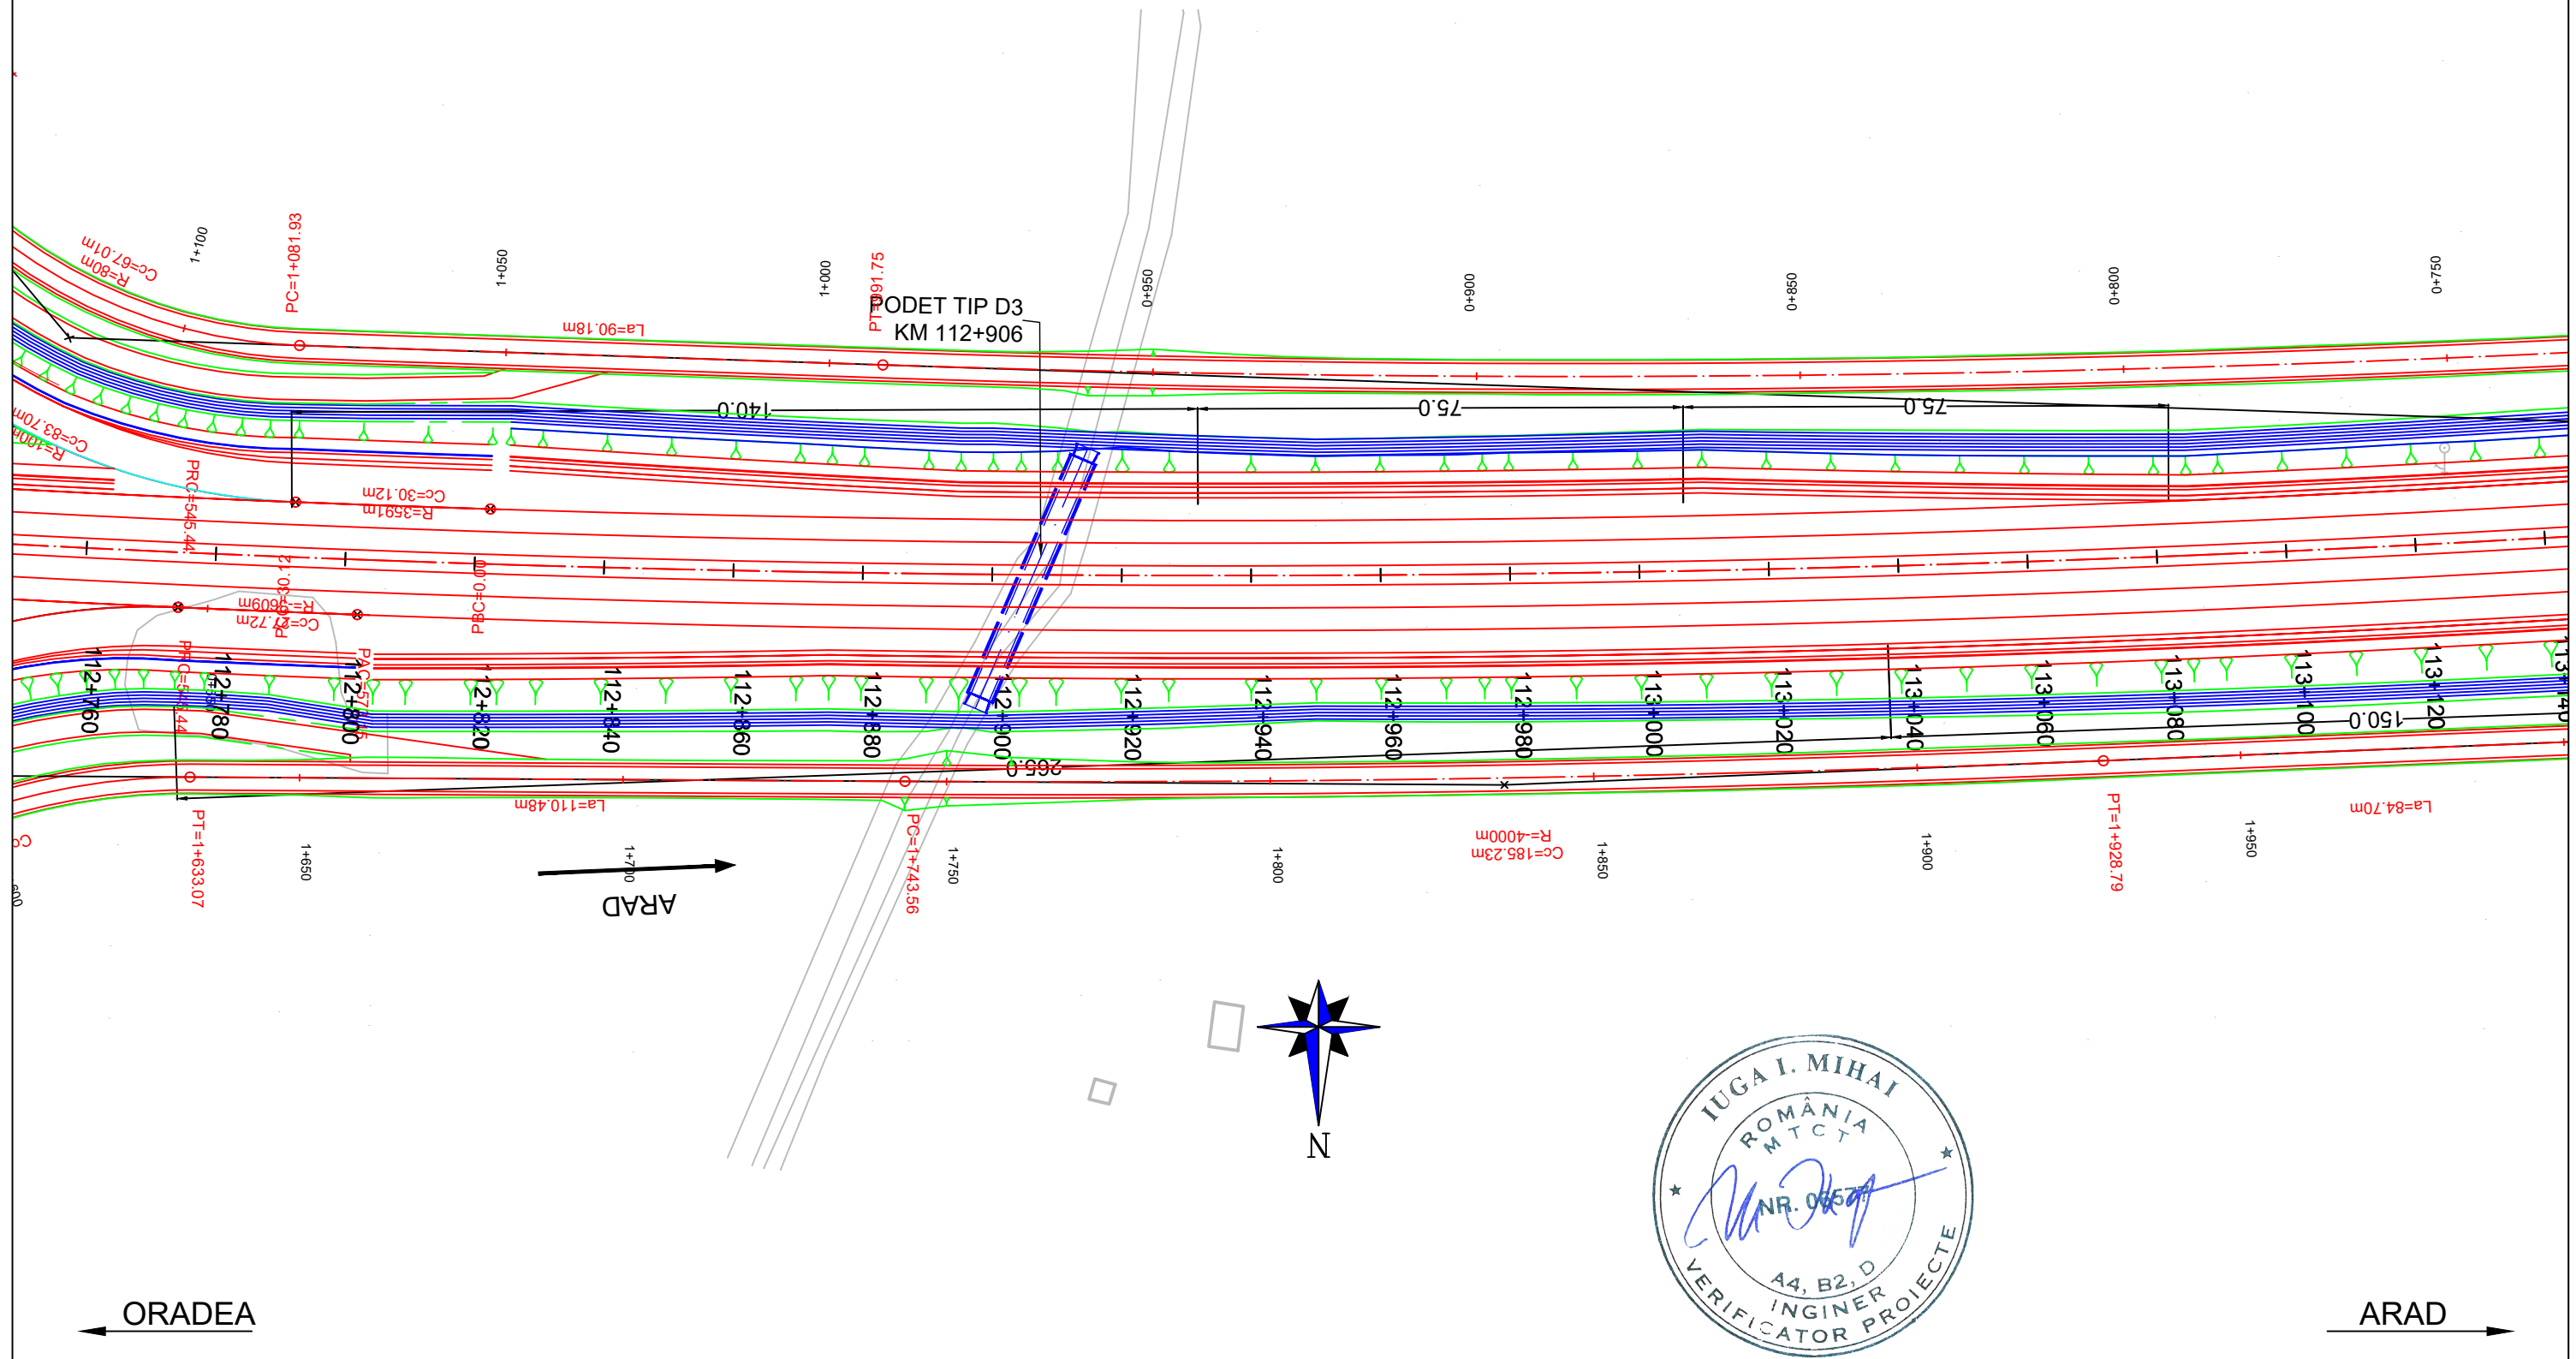PLAN DE SITUATIE / LAYOUT PLAN

Scara / Scale: 1:1000




PROIECTANT / DESIGNER: S.C. CONSITRANS S.R.L. 	BENEFICIAR / BENEFICIARY: MUNICIPIUL ARAD, MUNICIPIUL ORADEA, CONSILIUL JUDETEAN ARAD, CONSILIUL JUDETEAN BIHOR CNAIR			FUNCTIA / POSITION:	NUME / NAME:	SEMNTATURA / SIGNATURE:	Titlu plansa / Drawing title:	REV/ REV.	DATA/ DATE:	DETALII REVIZIE / REVISION DETAILS:	PROIECTAT / DESIGNER:
	INVESTITIA / INVESTMENT: ACTUALIZARE/COMPLETARE/REVIZUIRE (S.F. + P.A.C. + P.O.E. + P.T.E.) "DRUM EXPRES ARAD ORADEA" ACTUALIZATION/COMPLETION (S.F. + P.A.C. + P.O.E. + P.T.E.) "EXPRESS ROAD ARAD ORADEA"			COORDONATOR DE PROIECT / PROJECT MANAGER: ing. S. VEACESLAV 	SEF PROIECT SPECIALITATE / TEAM LEADER: ing. C. TODERASCU 	PLAN DE SITUATIE LAYOUT PLAN					
FAZA PROIECTARE / DESIGN STAGE: PROIECT TEHNIC DE EXECUTIE / TECHNICAL PROJECT AND DETAIL DESIGN			PROIECTAT / DESIGNER: ing. C. TODERASCU 	LUCRARI DE DRUM / ROAD WORKS							
Contract / Contract: 14724/01.07.2021 Project / Project no.: 001/2021			Data / Date: 11.2023	Scara / Scale: 1:1000	VERIFICAT / INTERNAL CHECKER: ing. N. GISCA 	Cod plansa / Drawing code: CST-0121-PT-3-DX-01-PS-128-R00					







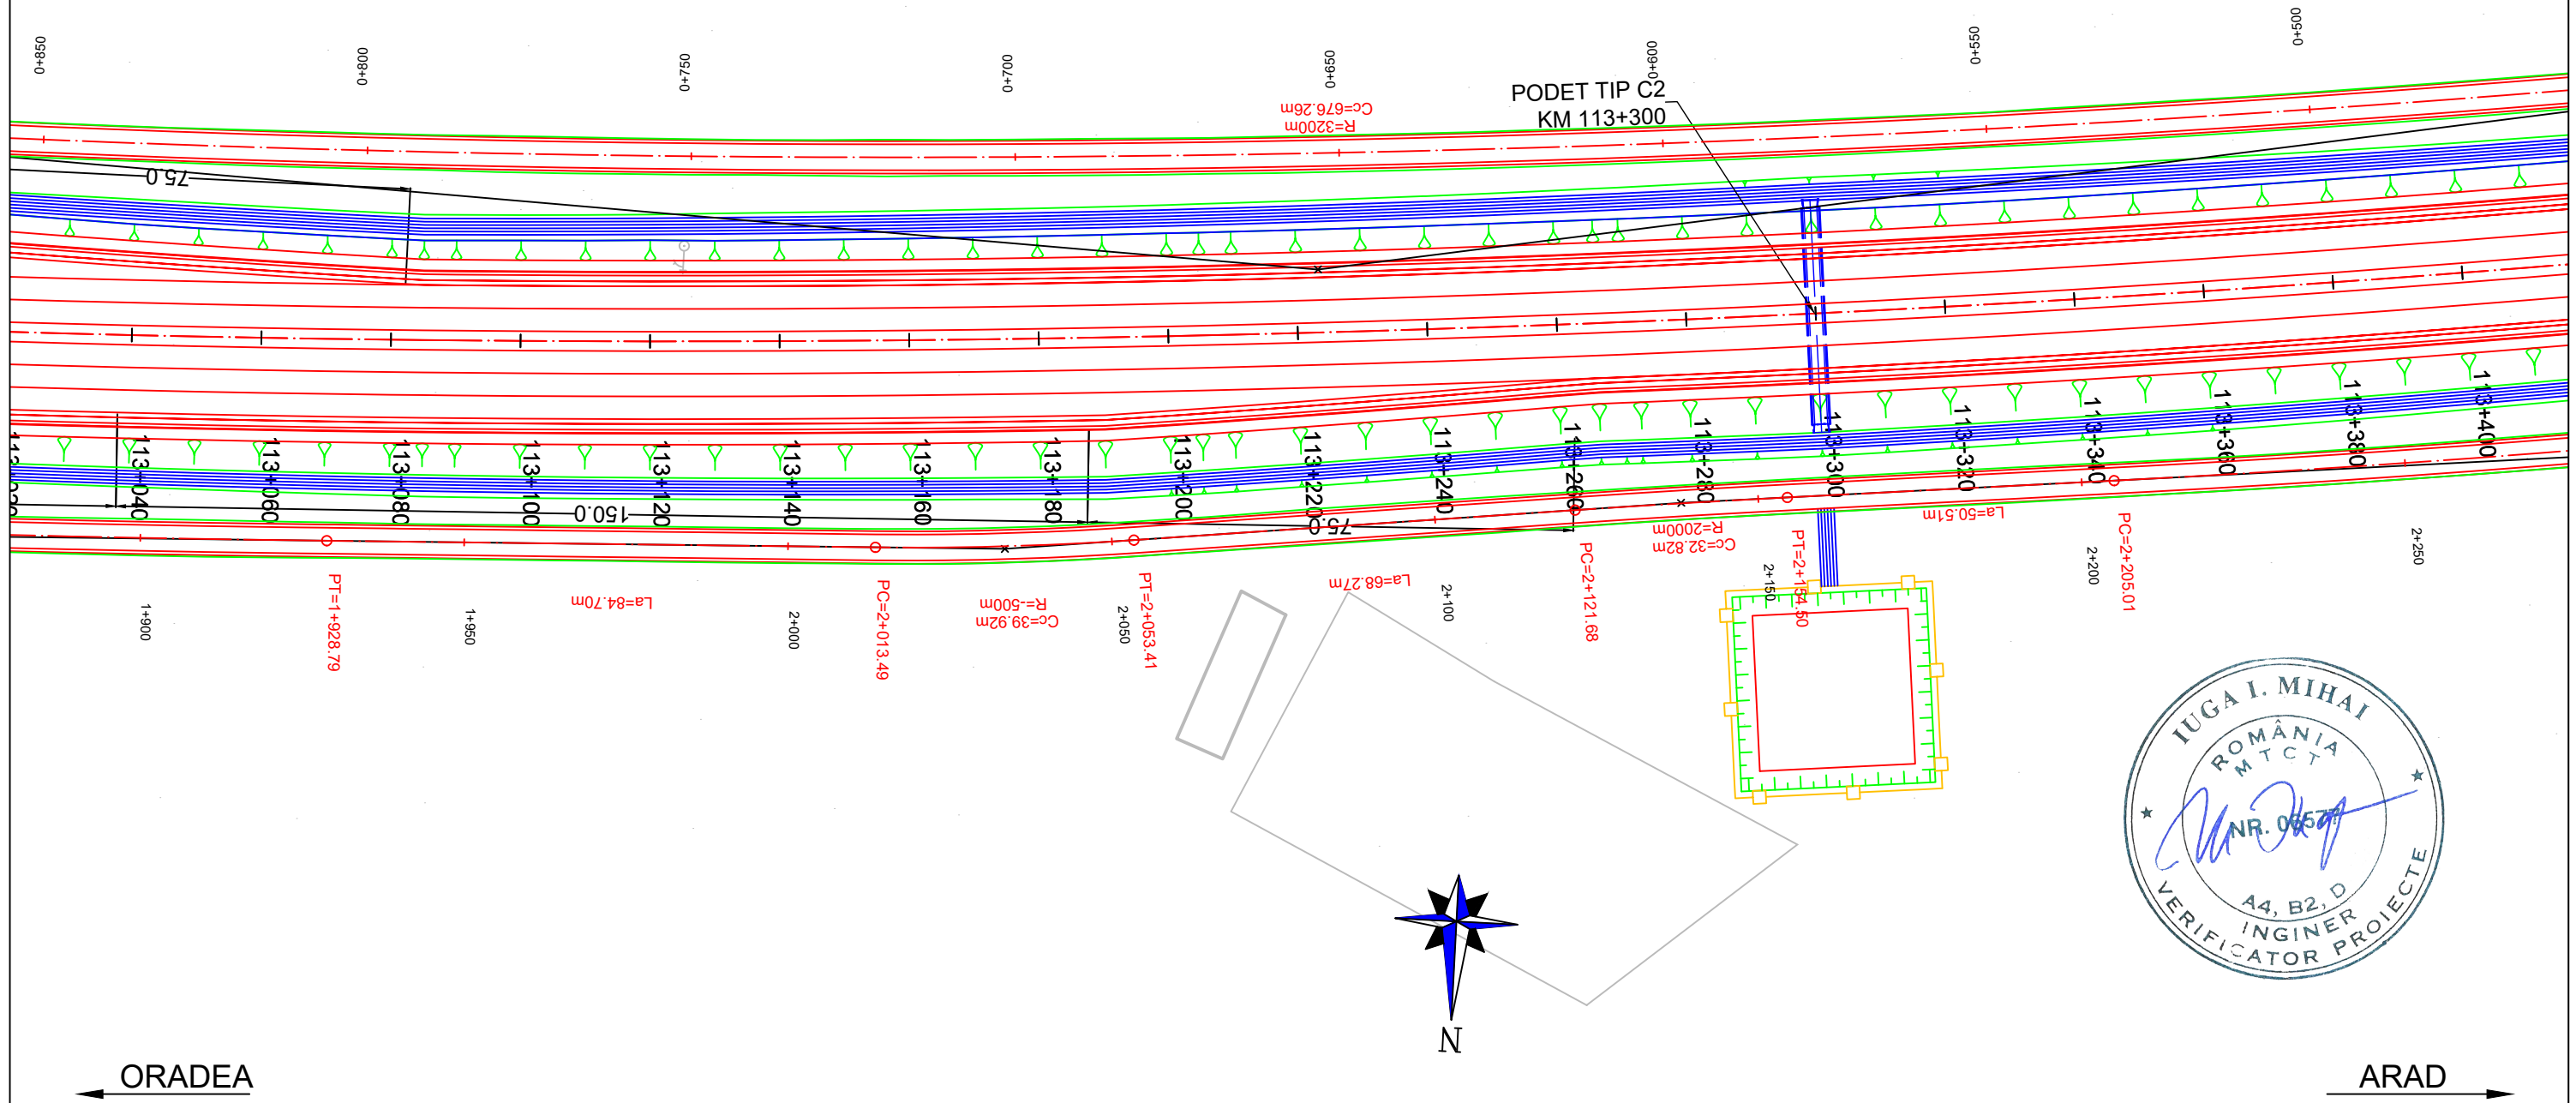

UNIUNEA EUROPEANA
 PROIECT CO-FINANȚAT DIN FONDUL DE COEZIUNE, PRIN PROGRAMUL OPERAȚIONAL INFRASTRUCTURĂ MARE / PROJECT CO-FINANCED FROM THE COHESION FUND, THROUGH THE LARGE INFRASTRUCTURE OPERATIONAL PROGRAM

PLAN DE SITUATIE / LAYOUT PLAN


Scara / Scale: 1:1000








PROIECTANT / DESIGNER: S.C. CONSITRANS S.R.L. 	BENEFICIAR / BENEFICIARY: MUNICIPIUL ARAD, MUNICIPIUL ORADEA, CONSILIUL JUDETEAN ARAD, CONSILIUL JUDETEAN BIHOR CNAIR			FUNCTIA / POSITION:	NUME / NAME:	SEMNTURA / SIGNATURE:	Titlu plansa / Drawing title:	REV/ REV.:	DATA/ DATE:	DETALII REVIZIE / REVISION DETAILS:	PROIECTAT / DESIGNER:
	INVESTITIA / INVESTMENT: ACTUALIZARE/COMPLETARE/REVIZUIRE (S.F. + P.A.C. + P.O.E + P.T.E.) "DRUM EXPRES ARAD ORADEA" ACTUALIZATION/COMPLETION (S.F. + P.A.C. + P.O.E + P.T.E.) "EXPRESS ROAD ARAD ORADEA"			COORDONATOR DE PROIECT / PROJECT MANAGER: ing. S. VEACESLAV 	SEF PROIECT SPECIALITATE / TEAM LEADER: ing. C. TODERASCU 	PROIECTAT / DESIGNER: ing. C. TODERASCU 	VERIFICAT / INTERNAL CHECKER: ing. N. GISCA 	PLAN DE SITUATIE LAYOUT PLAN			
FAZA PROIECTARE / DESIGN STAGE: PROIECT TEHNIC DE EXECUTIE / TECHNICAL PROJECT AND DETAIL DESIGN			Contract / Contract: 14724/01.07.2021	Data / Date: 11.2023	Scara / Scale: 1:1000	Cod plansa / Drawing code: CST-0121-PT-3-DX-01-PS-129-R00					
 PROIECT CO-FINANȚAT DIN FONDUL DE COEZIUNE, PRIN PROGRAMUL OPERAȚIONAL INFRASTRUCTURĂ MARE / PROJECT CO-FINANCED FROM THE COHESION FUND, THROUGH THE LARGE INFRASTRUCTURE OPERATIONAL PROGRAM											

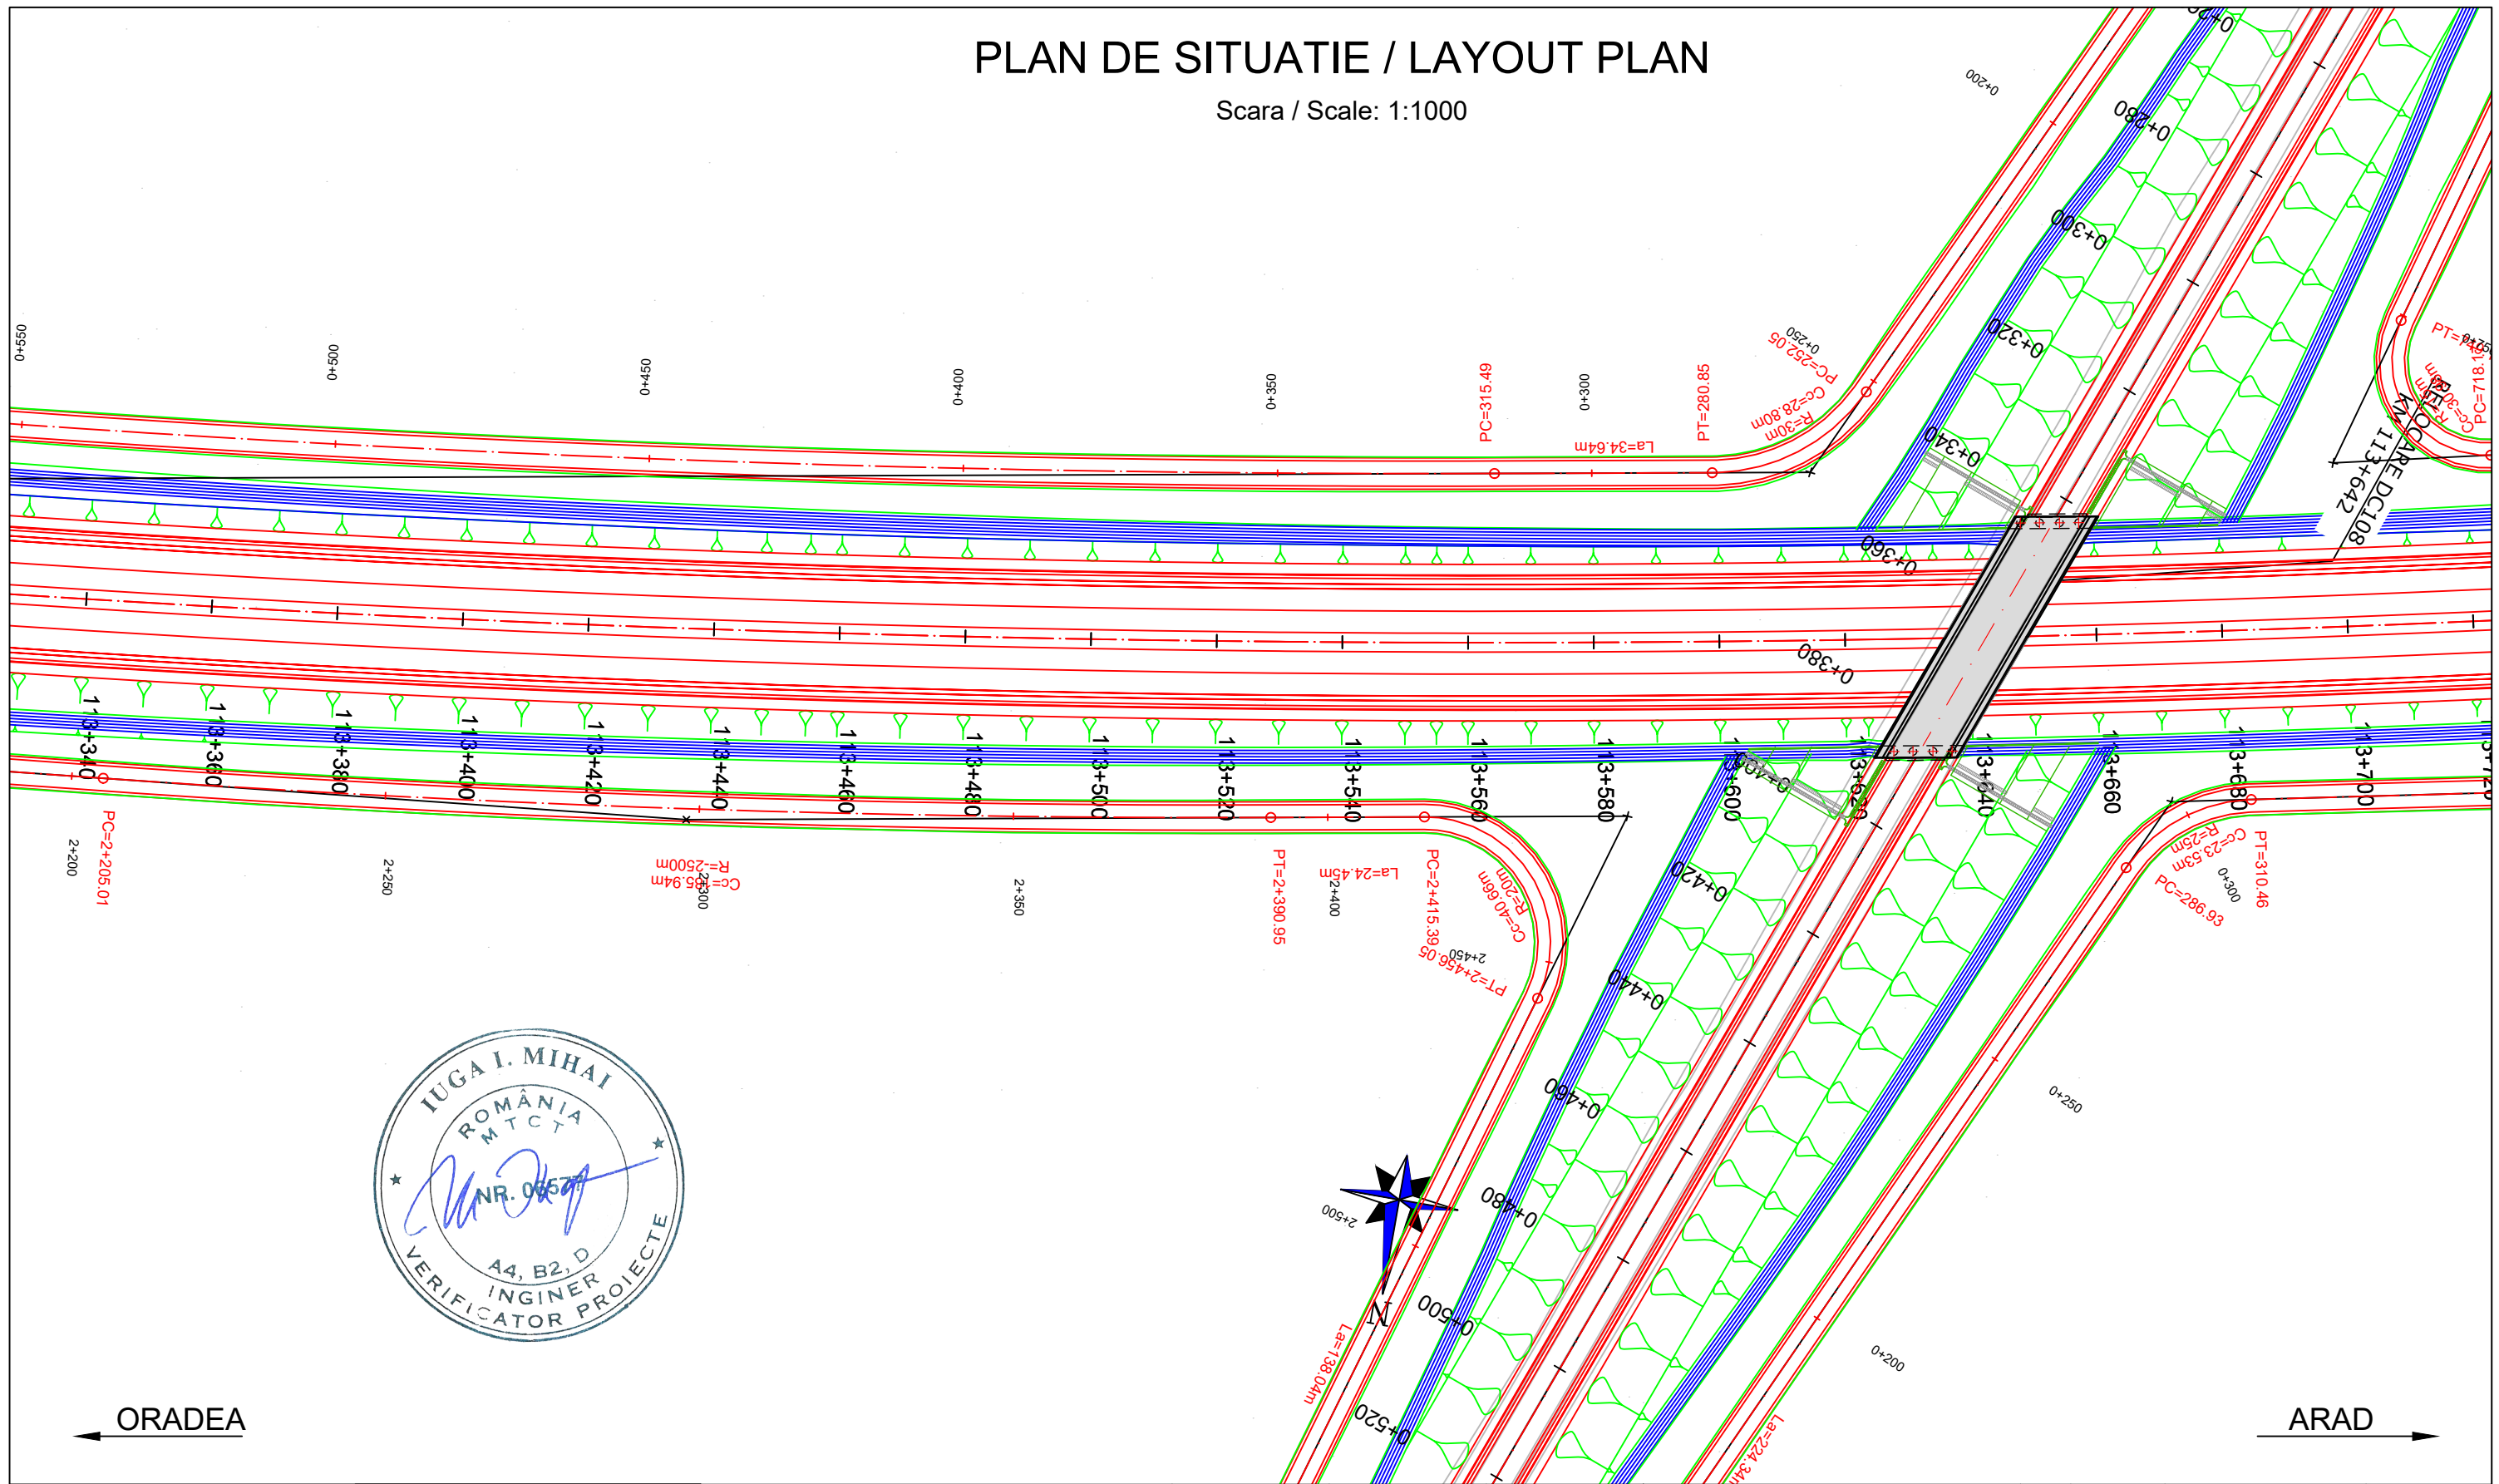PLAN DE SITUATIE / LAYOUT PLAN

Scara / Scale: 1:1000










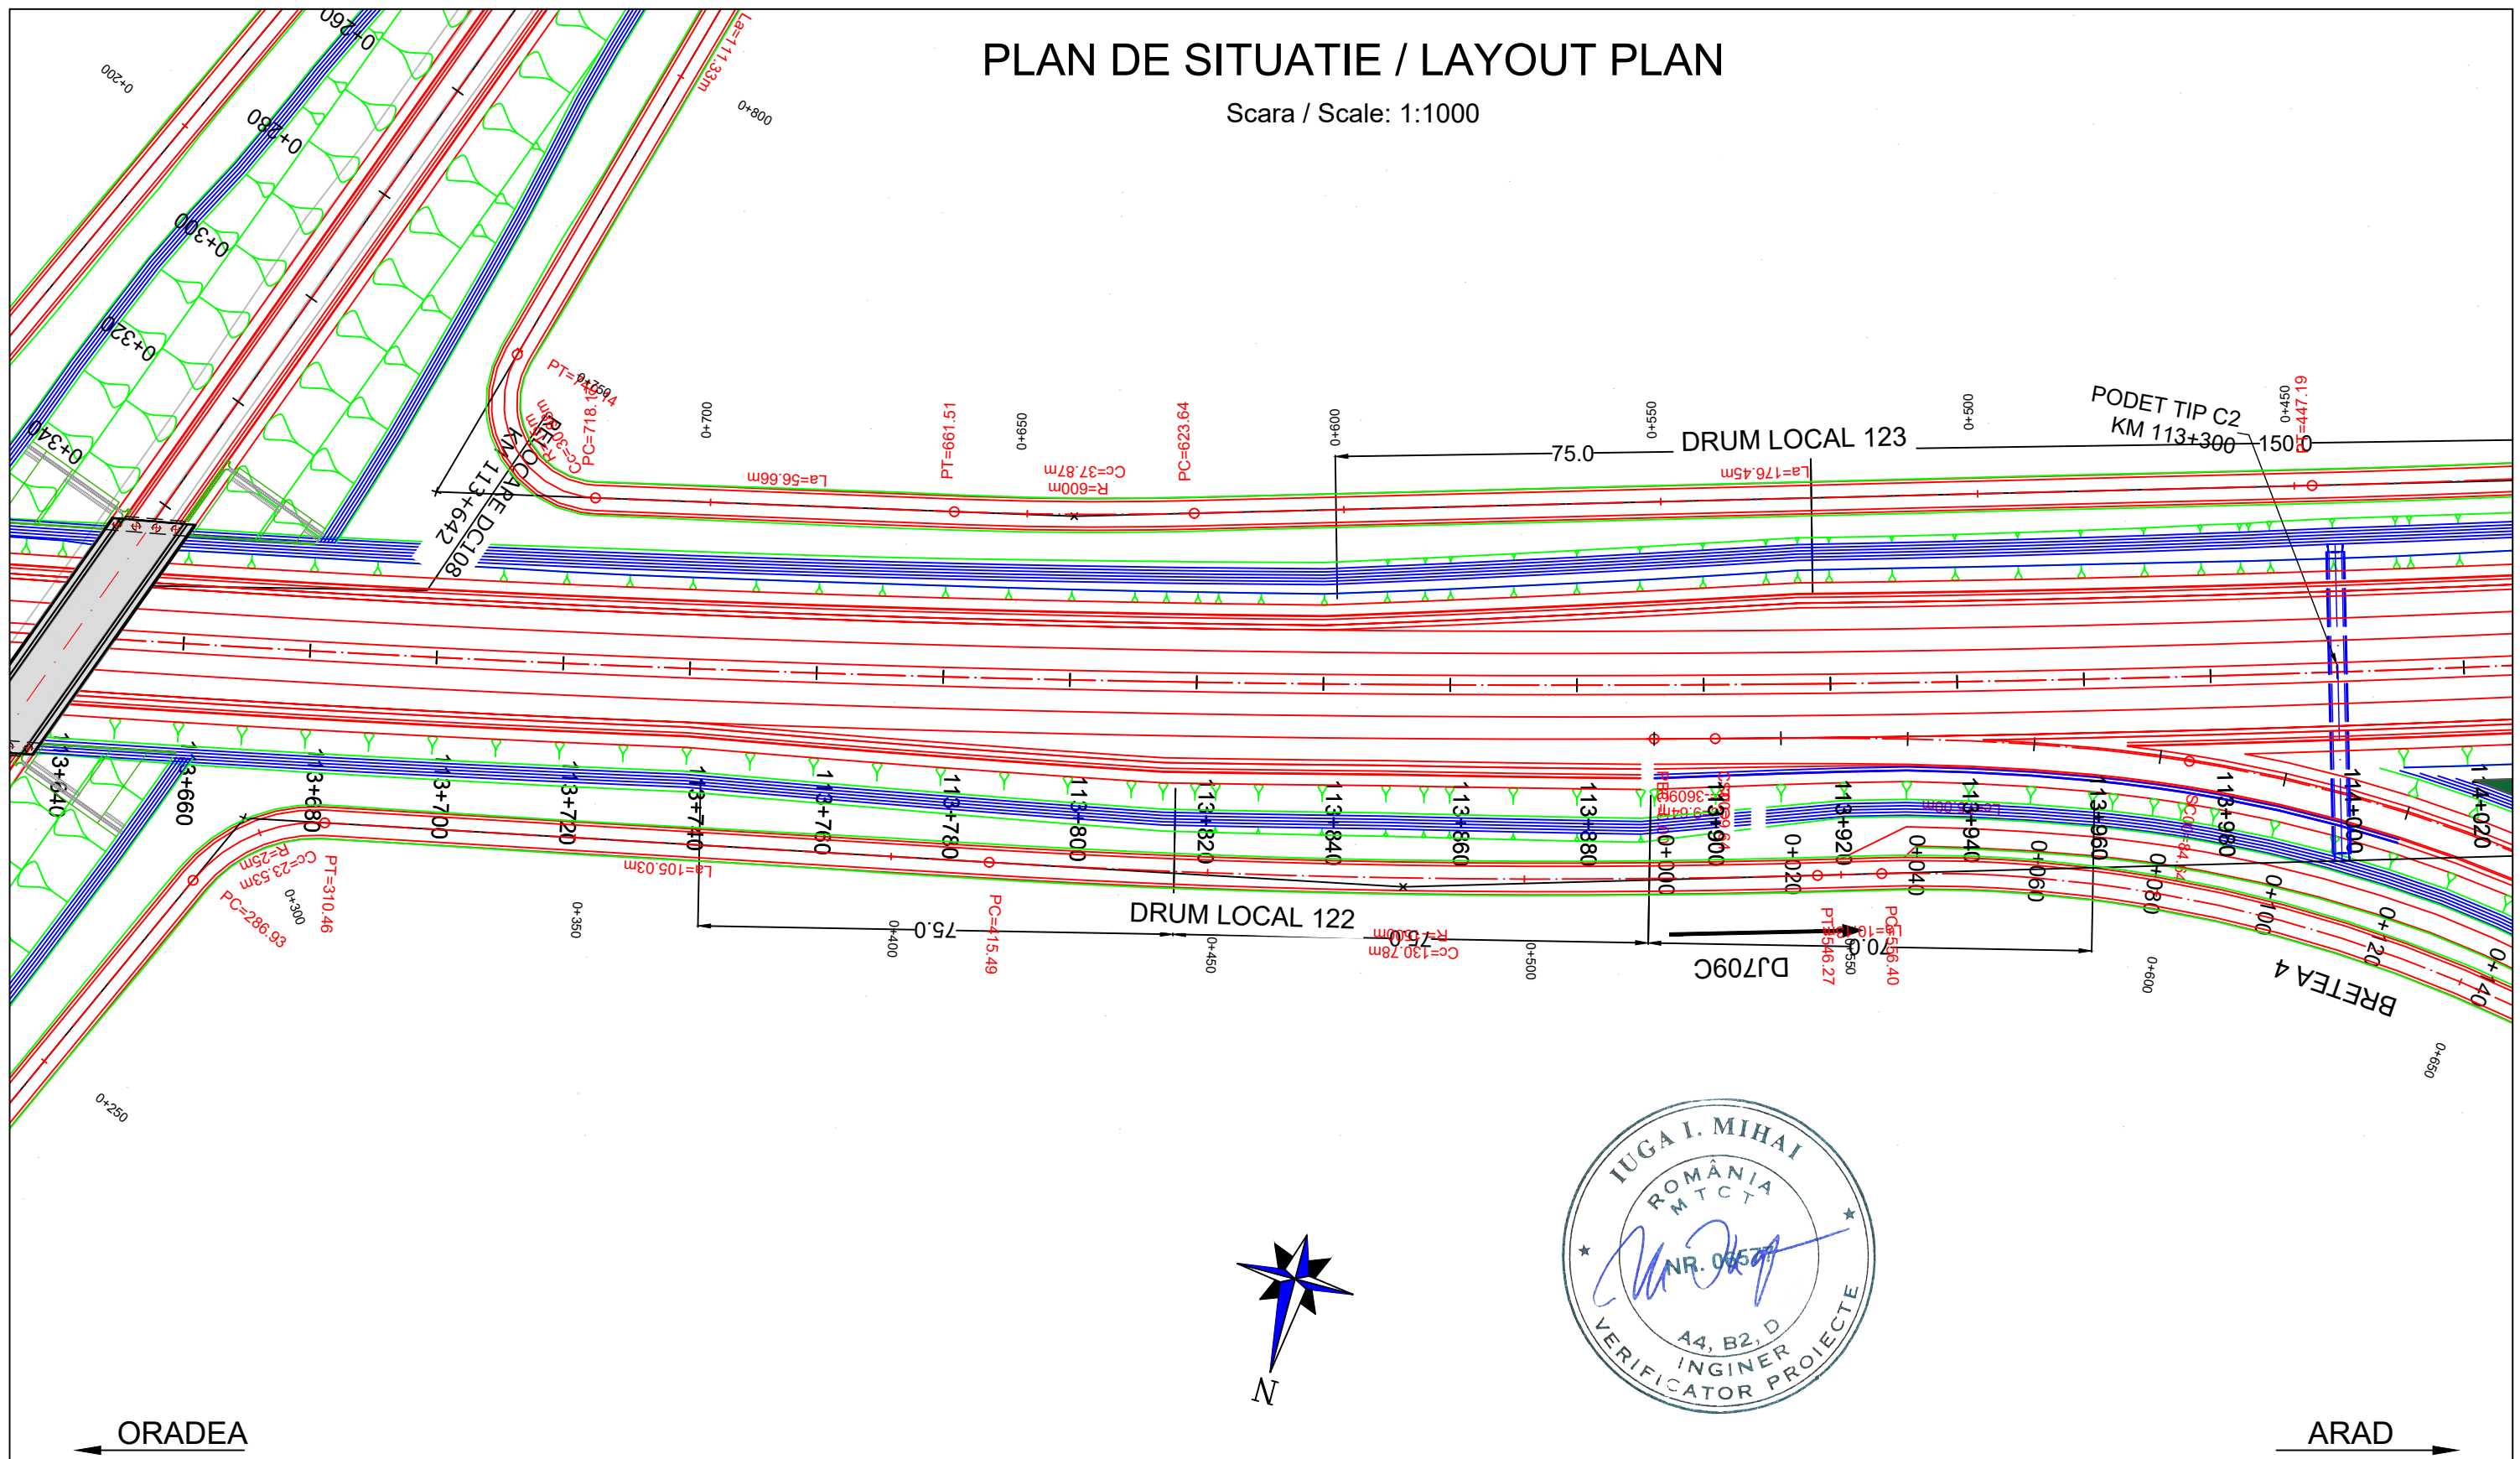

PROIECTANT / DESIGNER: S.C. CONSITRANS S.R.L. 	BENEFICIAR / BENEFICIARY: MUNICIPIUL ARAD, MUNICIPIUL ORADEA, CONSILIUL JUDETEAN ARAD, CONSILIUL JUDETEAN BIHOR CNAIR			FUNCTIA / POSITION:	NUME / NAME:	SEMNATURA / SIGNATURE:	Titlu plansa / Drawing title:	REV/ REV.:	DATA/ DATE:	DETALII REVIZIE / REVISION DETAILS:	PROIECTAT / DESIGNER:
	INVESTITIA / INVESTMENT: ACTUALIZARE/COMPLETARE/REVIZUIRE (S.F. + P.A.C. + P.O.E. + P.T.E.) "DRUM EXPRES ARAD ORADEA" ACTUALIZATION/COMPLETION (S.F. + P.A.C. + P.O.E. + P.T.E.) "EXPRESS ROAD ARAD ORADEA"			COORDONATOR DE PROIECT / PROJECT MANAGER: ing. S. VEACESLAV 	SEF PROIECT SPECIALITATE / TEAM LEADER: ing. C. TODERASCU 	PROIECTAT / DESIGNER: ing. C. TODERASCU 	LUCRARI DE DRUM / ROAD WORKS	Cod plansa / Drawing code: CST-0121-PT-3-DX-01-PS-130-R00			
FAZA PROIECTARE / DESIGN STAGE: PROIECT TEHNIC DE EXECUTIE / TECHNICAL PROJECT AND DETAIL DESIGN			Contract / Contract: 14724/01.07.2021	Data / Date: 11.2023	Scara / Scale: 1:1000	VERIFICAT / INTERNAL CHECKER: ing. N. GISCA 					



PLAN DE SITUATIE / LAYOUT PLAN


Scara / Scale: 1:1000



PROIECTANT / DESIGNER: S.C. CONSITRANS S.R.L. 	BENEFICIAR / BENEFICIARY: MUNICIPIUL ARAD, MUNICIPIUL ORADEA, CONSILIUL JUDETEAN ARAD, CONSILIUL JUDETEAN BIHOR CNAIR			FUNCTIA / POSITION:	NUME / NAME:	SEMNATURA / SIGNATURE:	Titlu plansa / Drawing title:	REV/ REV.:	DATA/ DATE:	DETALII REVIZIE / REVISION DETAILS:	PROIECTAT / DESIGNER:
	INVESTITIA / INVESTMENT: ACTUALIZARE/COMPLETARE/REVIZUIRE (S.F. + P.A.C. + P.O.E + P.T.E.) "DRUM EXPRES ARAD ORADEA" ACTUALIZATION/COMPLETION (S.F. + P.A.C. + P.O.E + P.T.E.) "EXPRESS ROAD ARAD ORADEA"			COORDONATOR DE PROIECT / PROJECT MANAGER: ing. S. VEACESLAV 	SEF PROIECT SPECIALITATE / TEAM LEADER: ing. C. TODERASCU 	PLAN DE SITUATIE LAYOUT PLAN					
   UNIUNEA EUROPEANA PROIECT CO-FINANȚAT DIN FONDUL DE COEZIUNE, PRIN PROGRAMUL OPERAȚIONAL INFRASTRUCTURĂ MARE / PROJECT CO-FINANCED FROM THE COHESION FUND, THROUGH THE LARGE INFRASTRUCTURE OPERATIONAL PROGRAM	FAZA PROIECTARE / DESIGN STAGE: PROIECT TEHNIC DE EXECUTIE / TECHNICAL PROJECT AND DETAIL DESIGN			PROIECTAT / DESIGNER: ing. C. TODERASCU 	LUCRARI DE DRUM / ROAD WORKS						
	Contract /Contract: 14724/01.07.2021	Data / Date: 11.2023	Scara /Scale: 1:1000	VERIFICAT / INTERNAL CHECKER: ing. N. GISCA 	Cod plansa / Drawing code: CST-0121-PT-3-DX-01-PS-131-R00						

PLAN DE SITUATIE / LAYOUT PLAN

Scara / Scale: 1:1000

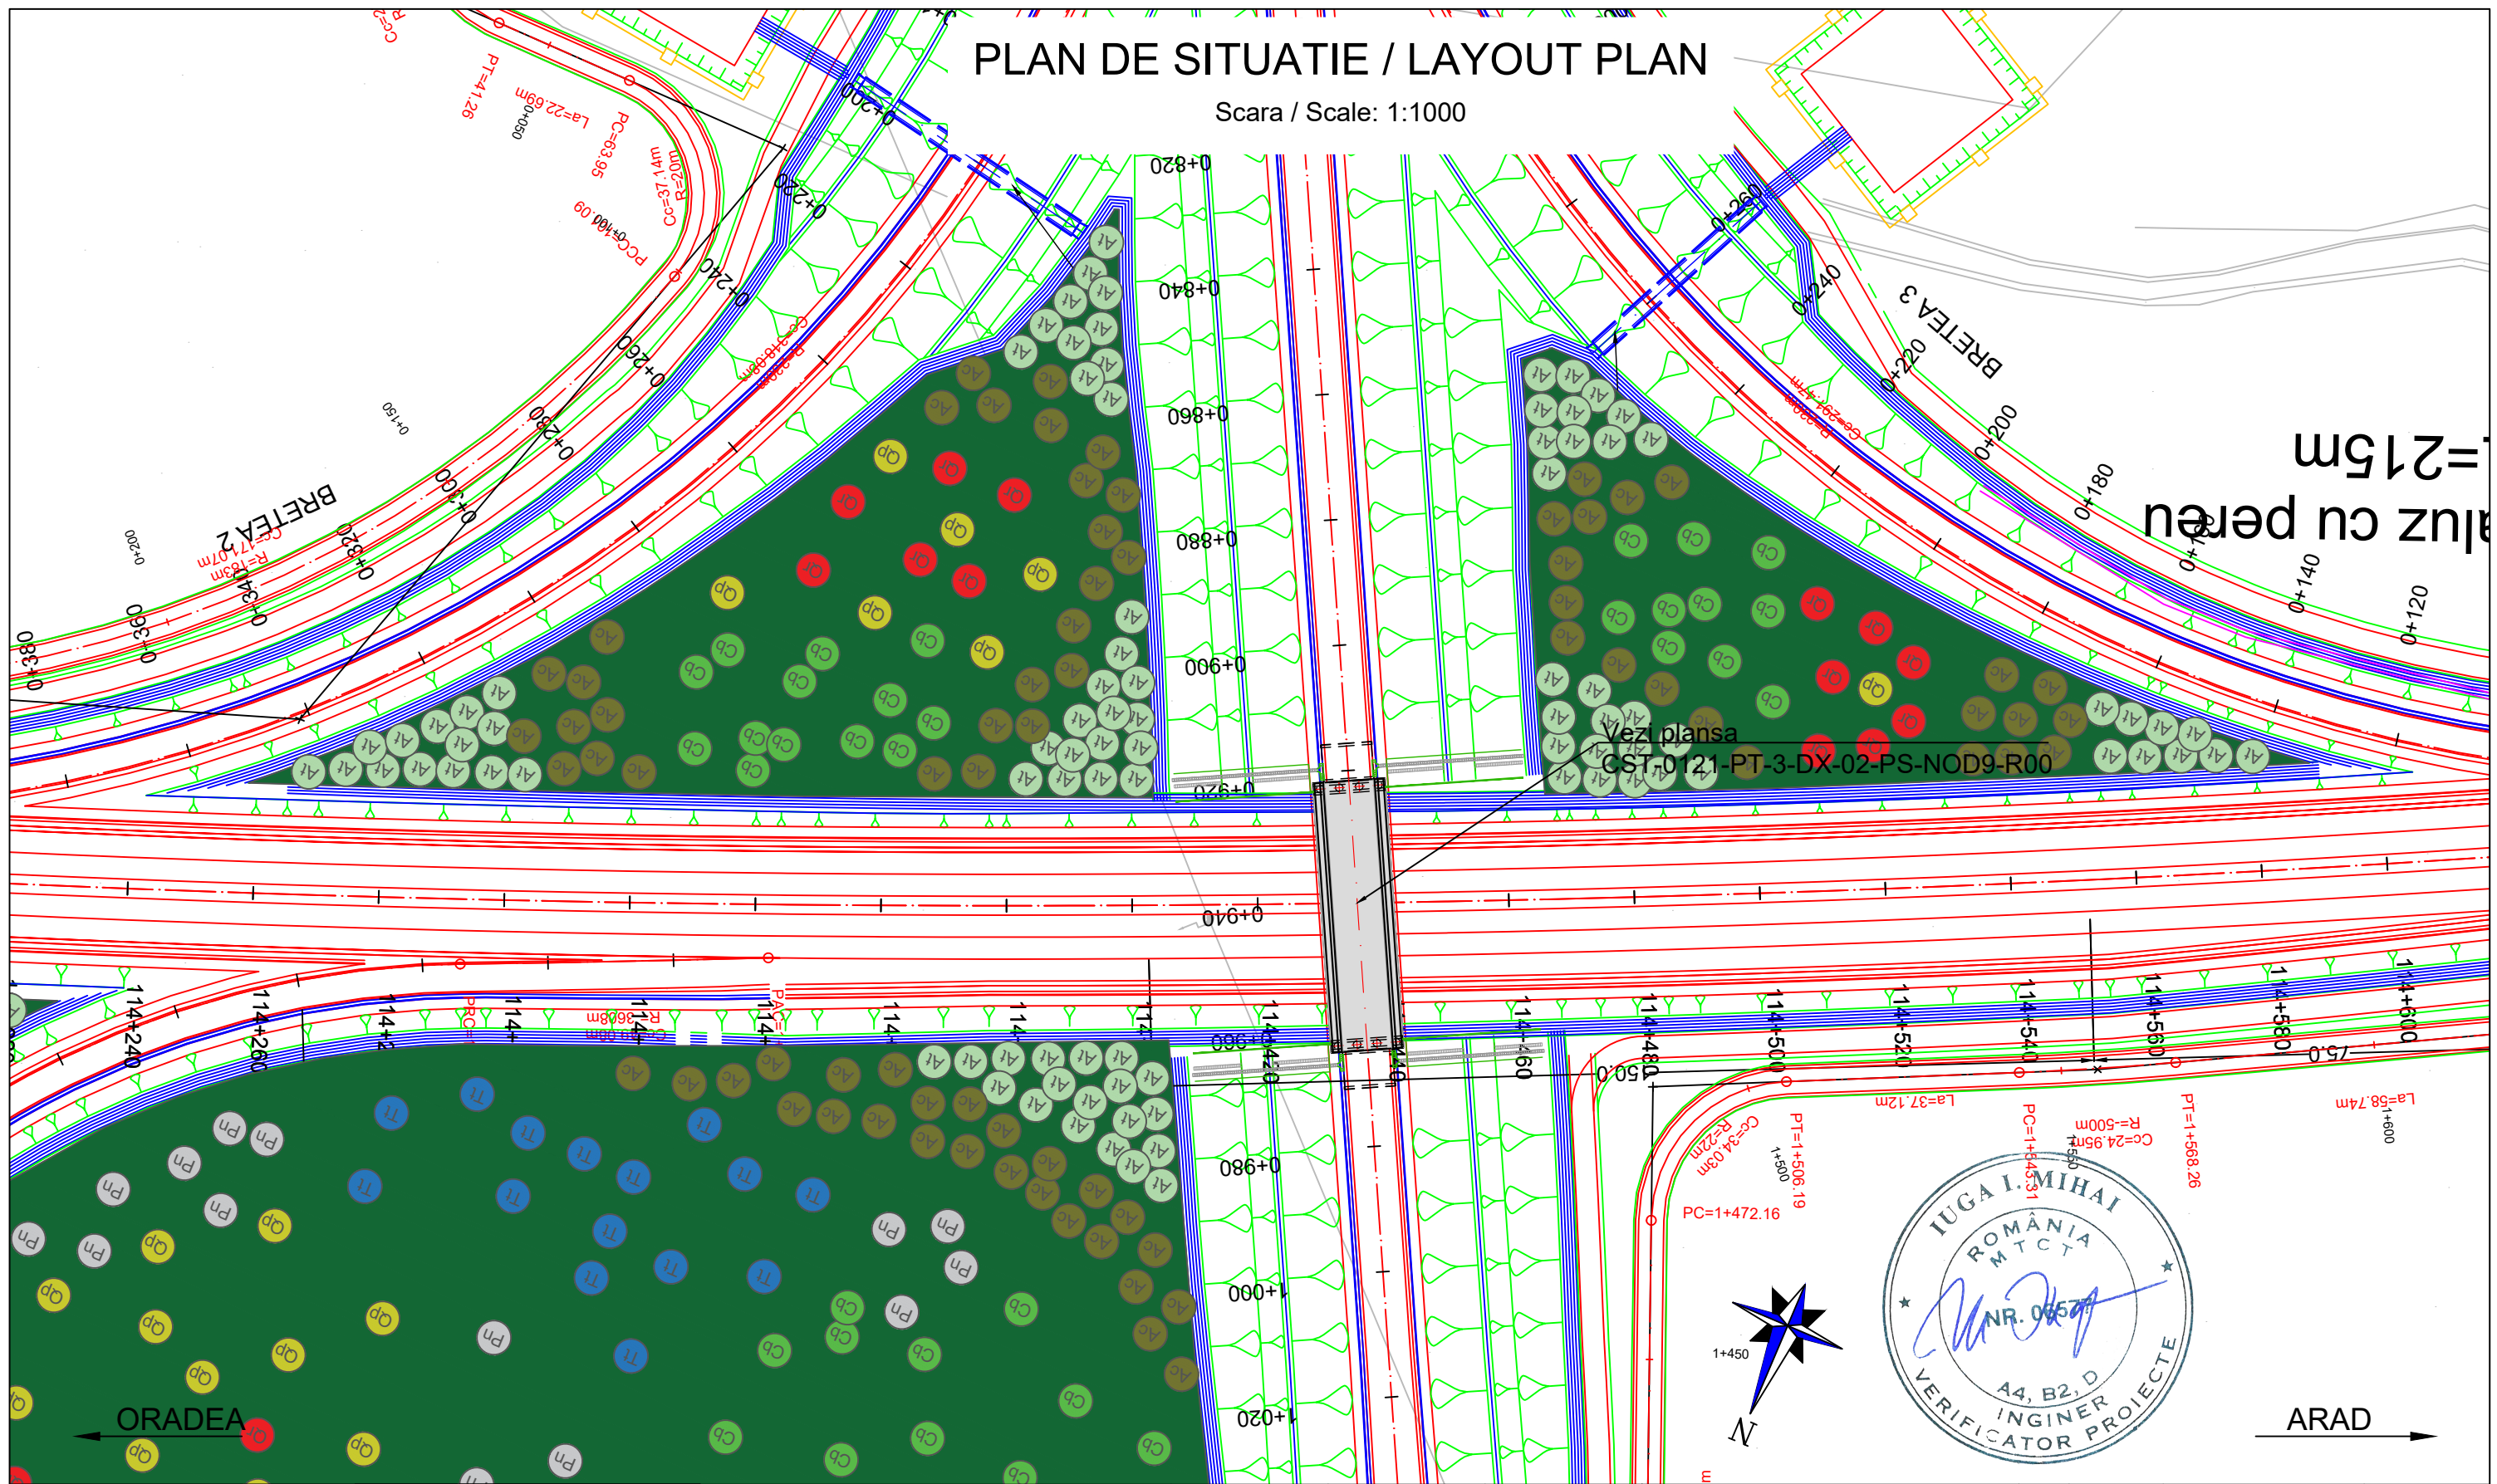

Vezi plansa
CST-0121-PT-3-DX-02-PS-NOD9-R00




PROIECTANT / DESIGNER: S.C. CONSITRANS S.R.L.	BENEFICIAR / BENEFICIARY: MUNICIPIUL ARAD, MUNICIPIUL ORADEA, CONSILIUL JUDETEAN ARAD, CONSILIUL JUDETEAN BIHOR CNAIR			FUNCȚIA / POSITION:	NUME / NAME:	SEMNTURA / SIGNATURE:	Titlu plansa / Drawing title:	REV/ REV.	DATA/ DATE:	DETALII REVIZIE / REVISION DETAILS:	PROIECTAT / DESIGNER:
	INVESTITIA / INVESTMENT: ACTUALIZARE/COMPLETARE/REVIZUIRE (S.F. + P.A.C. + P.O.E + P.T.E.) "DRUM EXPRES ARAD ORADEA" ACTUALIZATION/COMPLETION (S.F. + P.A.C. + P.O.E + P.T.E.) "EXPRESS ROAD ARAD ORADEA"			COORDONATOR DE PROIECT / PROJECT MANAGER: ing. S. VEACESLAV	SEF PROIECT SPECIALITATE / TEAM LEADER: ing. C. TODERASCU	[Signature]	[Signature]	PLAN DE SITUATIE / LAYOUT PLAN			
FAZA PROIECTARE / DESIGN STAGE: PROIECT TEHNIC DE EXECUTIE / TECHNICAL PROJECT AND DETAIL DESIGN			PROIECTAT / DESIGNER: ing. C. TODERASCU	VERIFICAT / INTERNAL CHECKER: ing. N. GISCA	[Signature]	[Signature]	LUCRARI DE DRUM / ROAD WORKS				
Contract / Contract: 14724/01.07.2021 Project / Project no.: 001/2021			Data / Date: 11.2023	Scara / Scale: 1:1000	Cod plansa / Drawing code: CST-0121-PT-3-DX-01-PS-133-R00						

PROIECT CO-FINANȚAT DIN FONDUL DE COEZIUNE, PRIN PROGRAMUL OPERAȚIONAL INFRASTRUCTURĂ MARE / PROJECT CO-FINANCED FROM THE COHESION FUND, THROUGH THE LARGE INFRASTRUCTURE OPERATIONAL PROGRAM

PLAN DE SITUATIE / LAYOUT PLAN

Scara / Scale: 1:1000

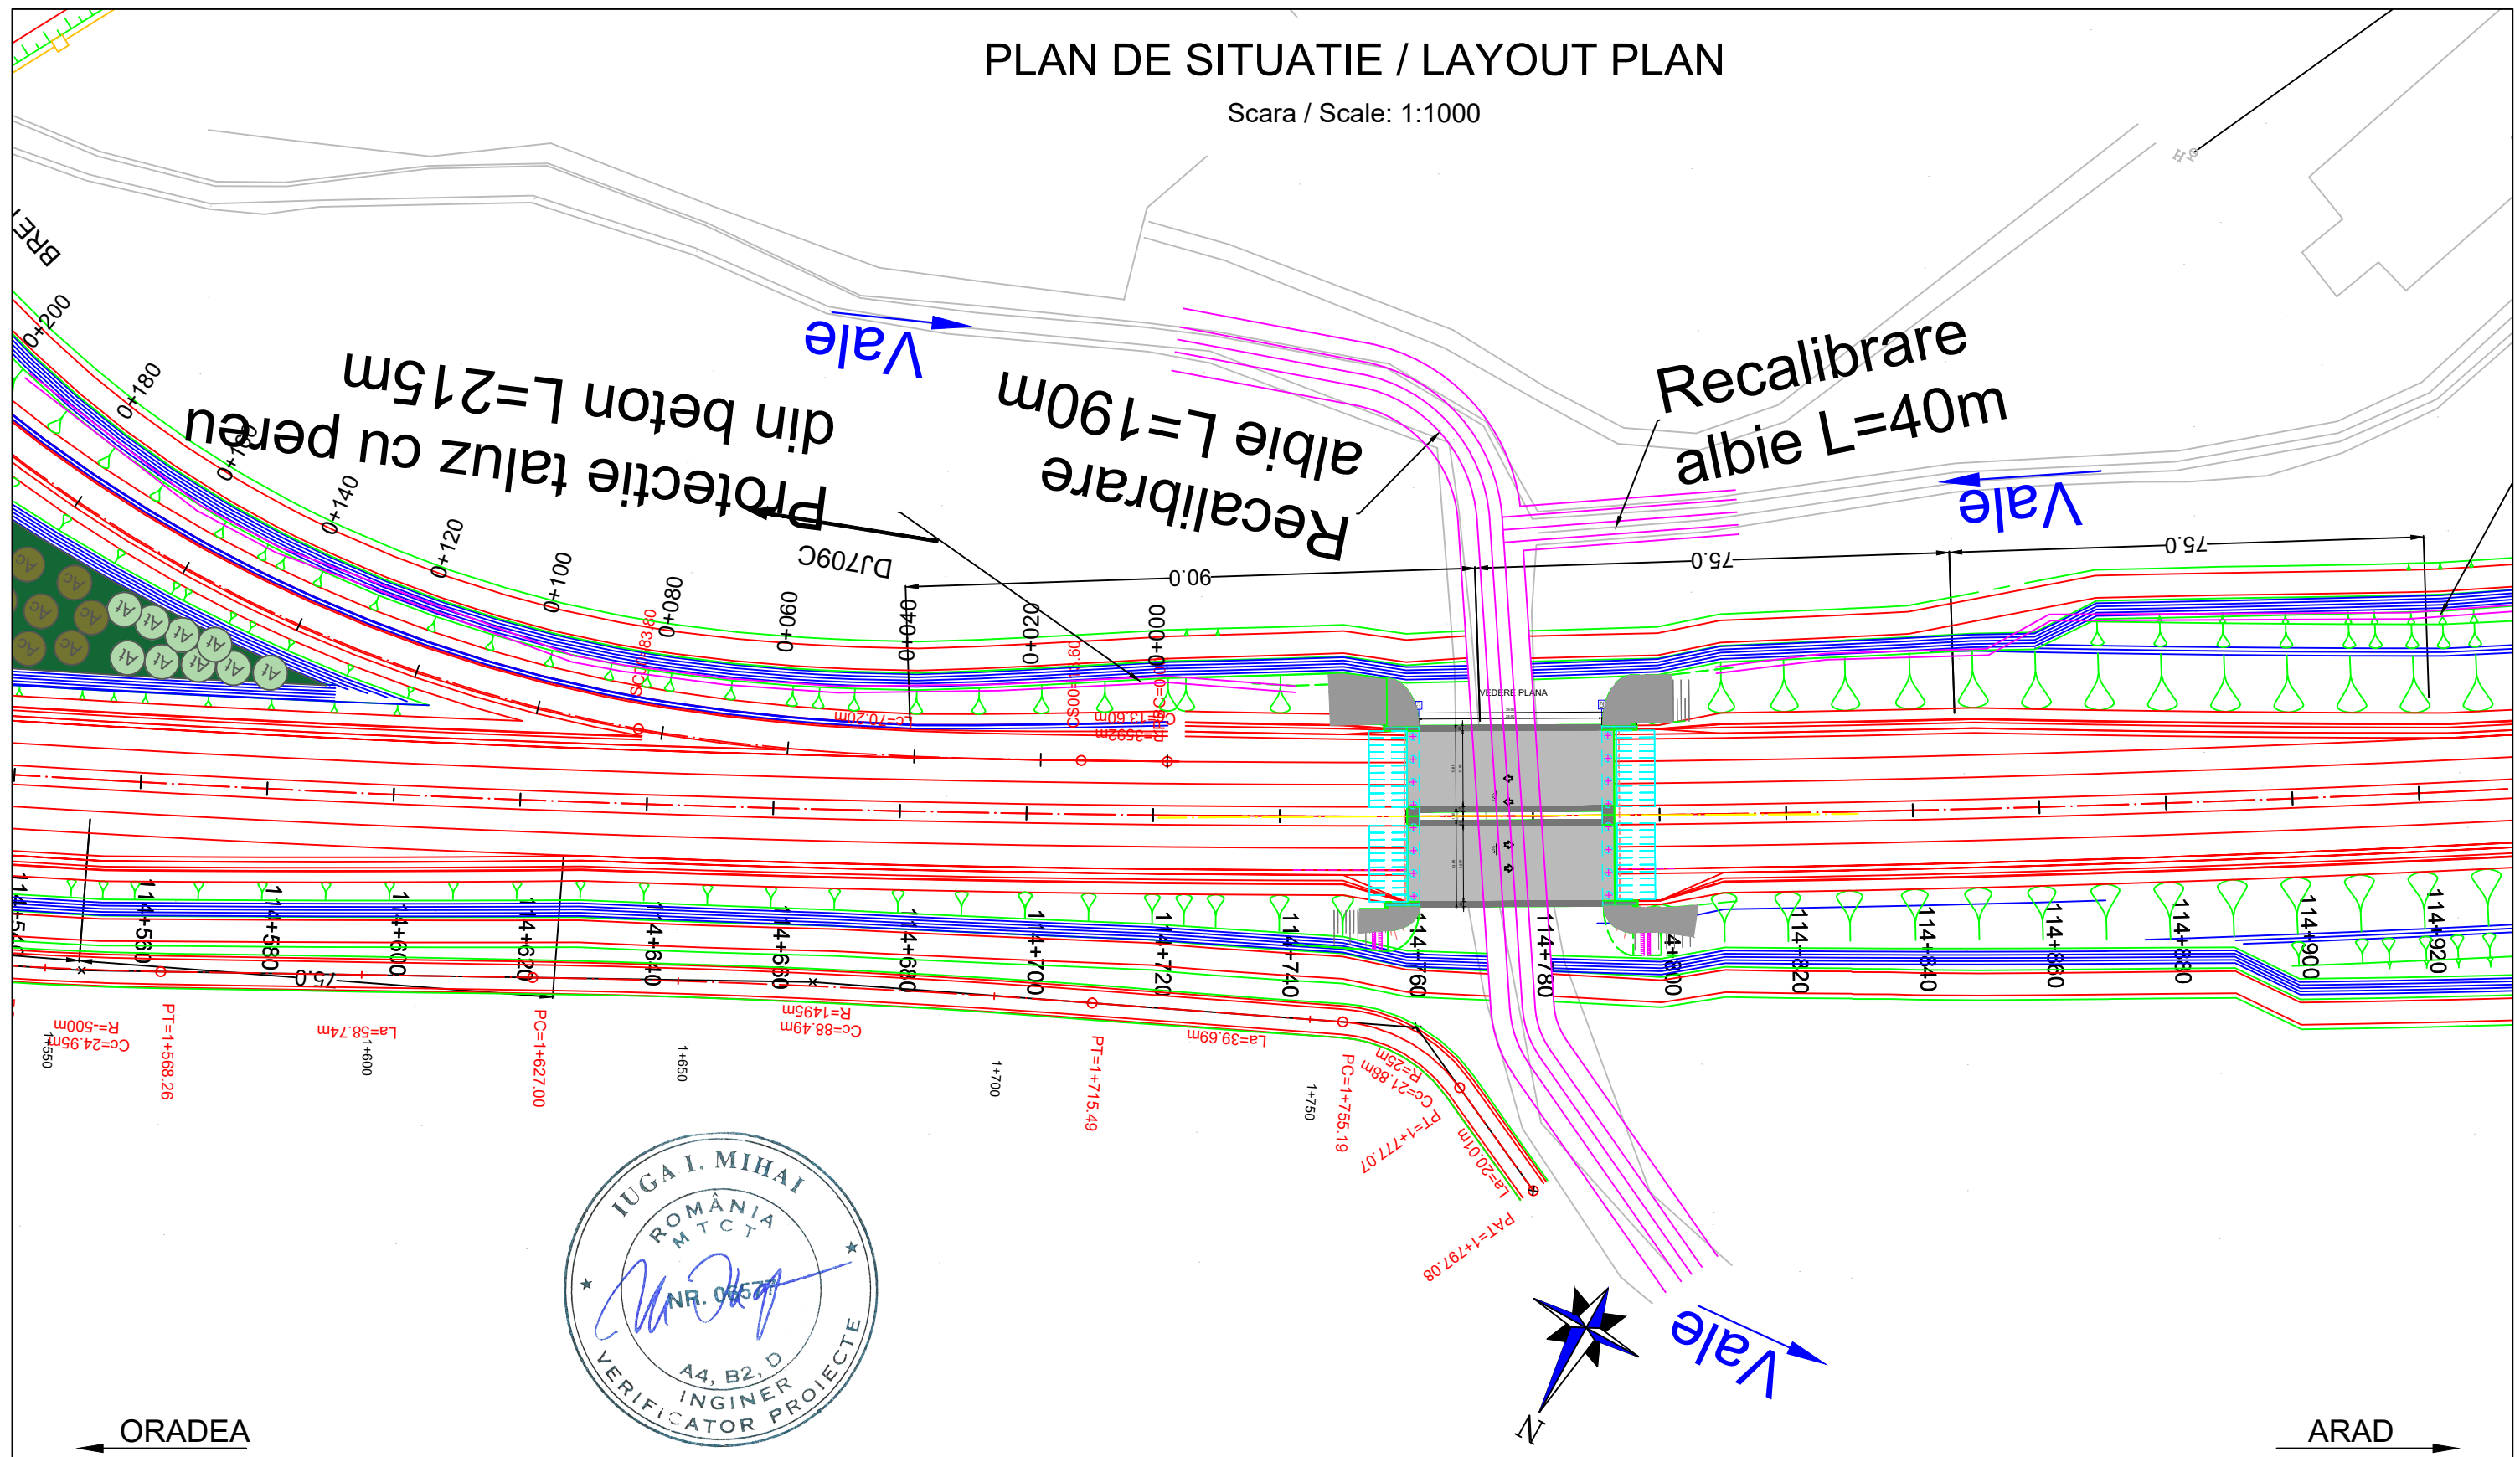

PROIECTANT / DESIGNER: S.C. CONSITRANS S.R.L.	BENEFICIAR / BENEFICIARY: MUNICIPIUL ARAD, MUNICIPIUL ORADEA, CONSILIUL JUDETEAN ARAD, CONSILIUL JUDETEAN BIHOR CNAIR	FUNCTIA / POSITION: COORDONATOR DE PROIECT / PROJECT MANAGER	NUME / NAME: ing. S. VEACESLAV	SEMNATURA / SIGNATURE: 	Titlu plansa / Drawing title: PLAN DE SITUATIE LAYOUT PLAN	REV/ REV.:	DATA/ DATE:	DETALII REVIZIE / REVISION DETAILS:	PROIECTAT / DESIGNER:
		INVESTITIA / INVESTMENT: ACTUALIZARE/COMPLETARE/REVIZUIRE (S.F. + P.A.C. + P.O.E + P.T.E.) "DRUM EXPRES ARAD ORADEA" ACTUALIZATION/COMPLETION (S.F. + P.A.C. + P.O.E + P.T.E.) "EXPRESS ROAD ARAD ORADEA"	SEF PROIECT SPECIALITATE / TEAM LEADER: ing. C. TODERASCU	PROIECTAT / DESIGNER: ing. C. TODERASCU		SEMNATURA / SIGNATURE: 	REV/ REV.:	DATA/ DATE:	DETALII REVIZIE / REVISION DETAILS:
PROIECT CO-FINANȚAT DIN FONDUL DE COEZIUNE, PRIN PROGRAMUL OPERAȚIONAL INFRASTRUCTURĂ MARE / PROJECT CO-FINANCED FROM THE COHESION FUND, THROUGH THE LARGE INFRASTRUCTURE OPERATIONAL PROGRAM	FAZA PROIECTARE / DESIGN STAGE: PROIECT TEHNIC DE EXECUTIE / TECHNICAL PROJECT AND DETAIL DESIGN	PROIECTAT / DESIGNER: ing. N. GISCA	SEMNATURA / SIGNATURE: 	REV/ REV.:	DATA/ DATE:	DETALII REVIZIE / REVISION DETAILS:	PROIECTAT / DESIGNER:		
	Contract / Contract: 14724/01.07.2021 Project / Project no.: 001/2021	Data / Date: 11.2023	Scara / Scale: 1:1000	VERIFICAT / INTERNAL CHECKER:	SEMNATURA / SIGNATURE: 	Cod plansa / Drawing code: CST-0121-PT-3-DX-01-PS-134-R00	REV/ REV.:	DATA/ DATE:	DETALII REVIZIE / REVISION DETAILS:



PLAN DE SITUATIE / LAYOUT PLAN

Scara / Scale: 1:1000

brare
L=40m



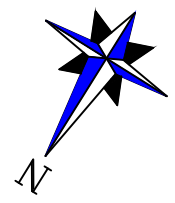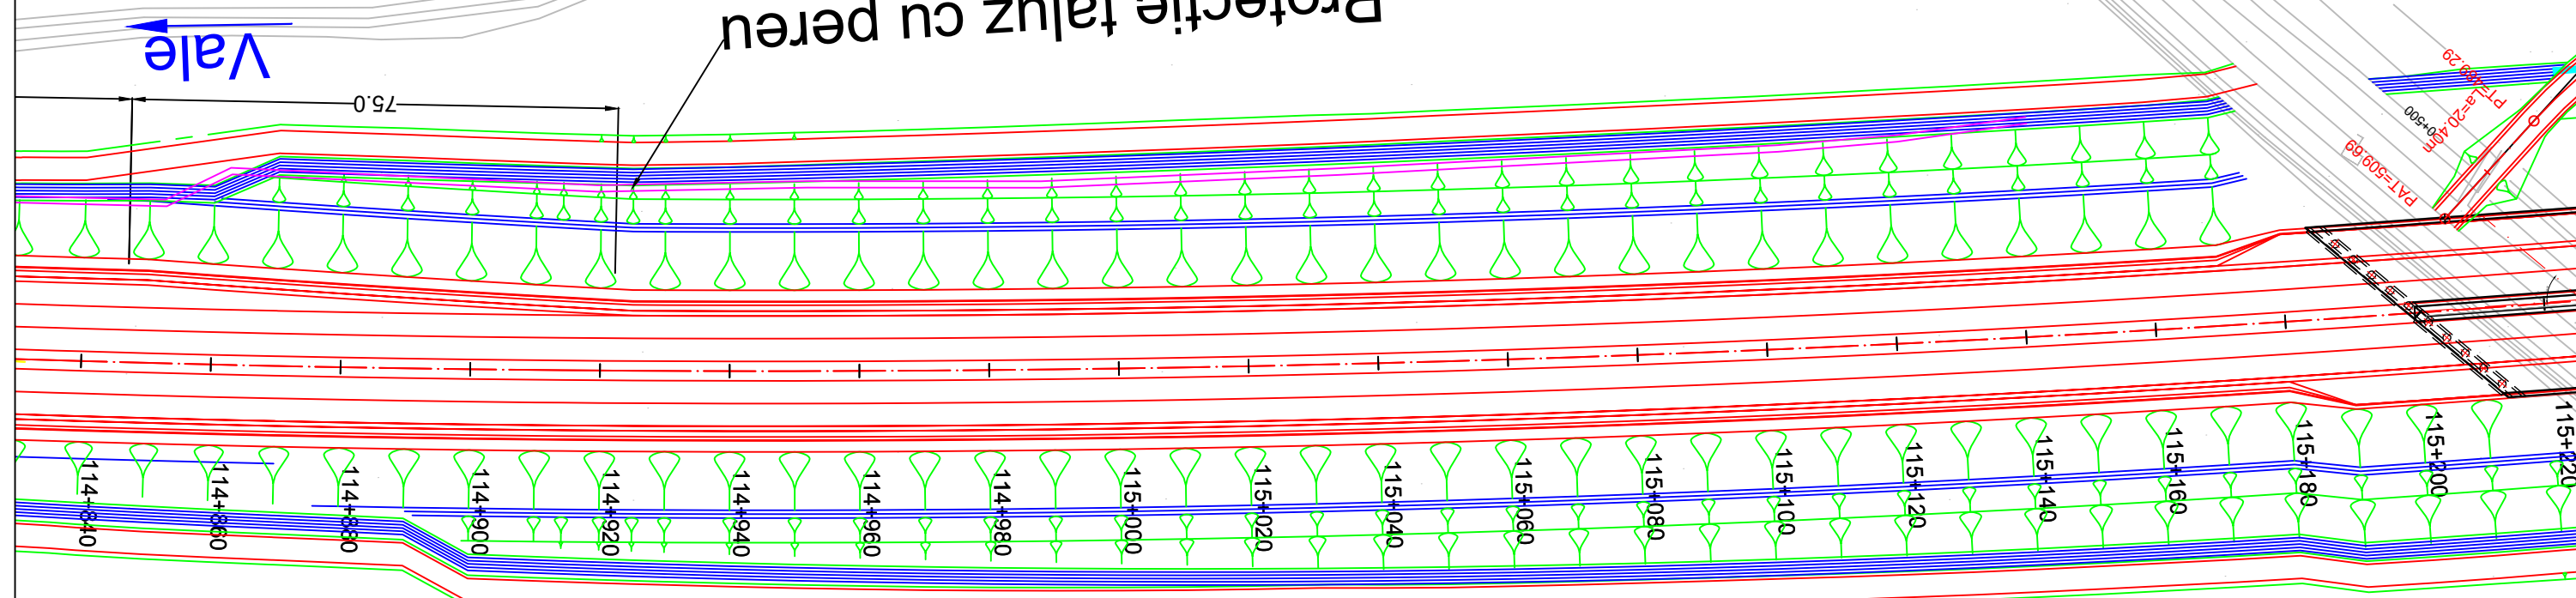


 



Protecție taluz cu periu
din beton L=330m

Vale




ORADEA ←






→ ARAD

PROIECTANT / DESIGNER: S.C. CONSITRANS S.R.L. 	BENEFICIAR / BENEFICIARY: MUNICIPIUL ARAD, MUNICIPIUL ORADEA, CONSILIUL JUDETEAN ARAD, CONSILIUL JUDETEAN BIHOR CNAIR			FUNCTIA / POSITION:	NUME / NAME:	SEMNTATURA / SIGNATURE:	Titlu plansa / Drawing title: PLAN DE SITUATIE LAYOUT PLAN	REV/ REV.	DATA/ DATE:	DETALII REVIZIE / REVISION DETAILS:	PROIECTAT / DESIGNER:
	INVESTITIA / INVESTMENT: ACTUALIZARE/COMPLETARE/REVIZUIRE (S.F. + P.A.C. + P.O.E + P.T.E.) "DRUM EXPRES ARAD ORADEA" ACTUALIZATION/COMPLETION (S.F. + P.A.C. + P.O.E + P.T.E.) "EXPRESS ROAD ARAD ORADEA"			COORDONATOR DE PROIECT / PROJECT MANAGER: ing. S. VEACESLAV 	SEF PROIECT SPECIALITATE / TEAM LEADER: ing. C. TODERASCU 	PROIECTAT / DESIGNER: ing. C. TODERASCU 					
FAZA PROIECTARE / DESIGN STAGE: PROIECT TEHNIC DE EXECUTIE / TECHNICAL PROJECT AND DETAIL DESIGN			PROIECTAT / DESIGNER: ing. C. TODERASCU 	VERIFICAT / INTERNAL CHECKER: ing. N. GISCA 	Cod plansa / Drawing code: CST-0121-PT-3-DX-01-PS-135-R00						
   PROIECT CO-FINANȚAT DIN FONDUL DE COEZIUNE, PRIN PROGRAMUL OPERAȚIONAL INFRASTRUCTURĂ MARE / PROJECT CO-FINANCED FROM THE COHESION FUND, THROUGH THE LARGE INFRASTRUCTURE OPERATIONAL PROGRAM			Contract / Contract: 14724/01.07.2021 Proiect / Project no.: 001/2021	Data / Date: 11.2023	Scara / Scale: 1:1000						

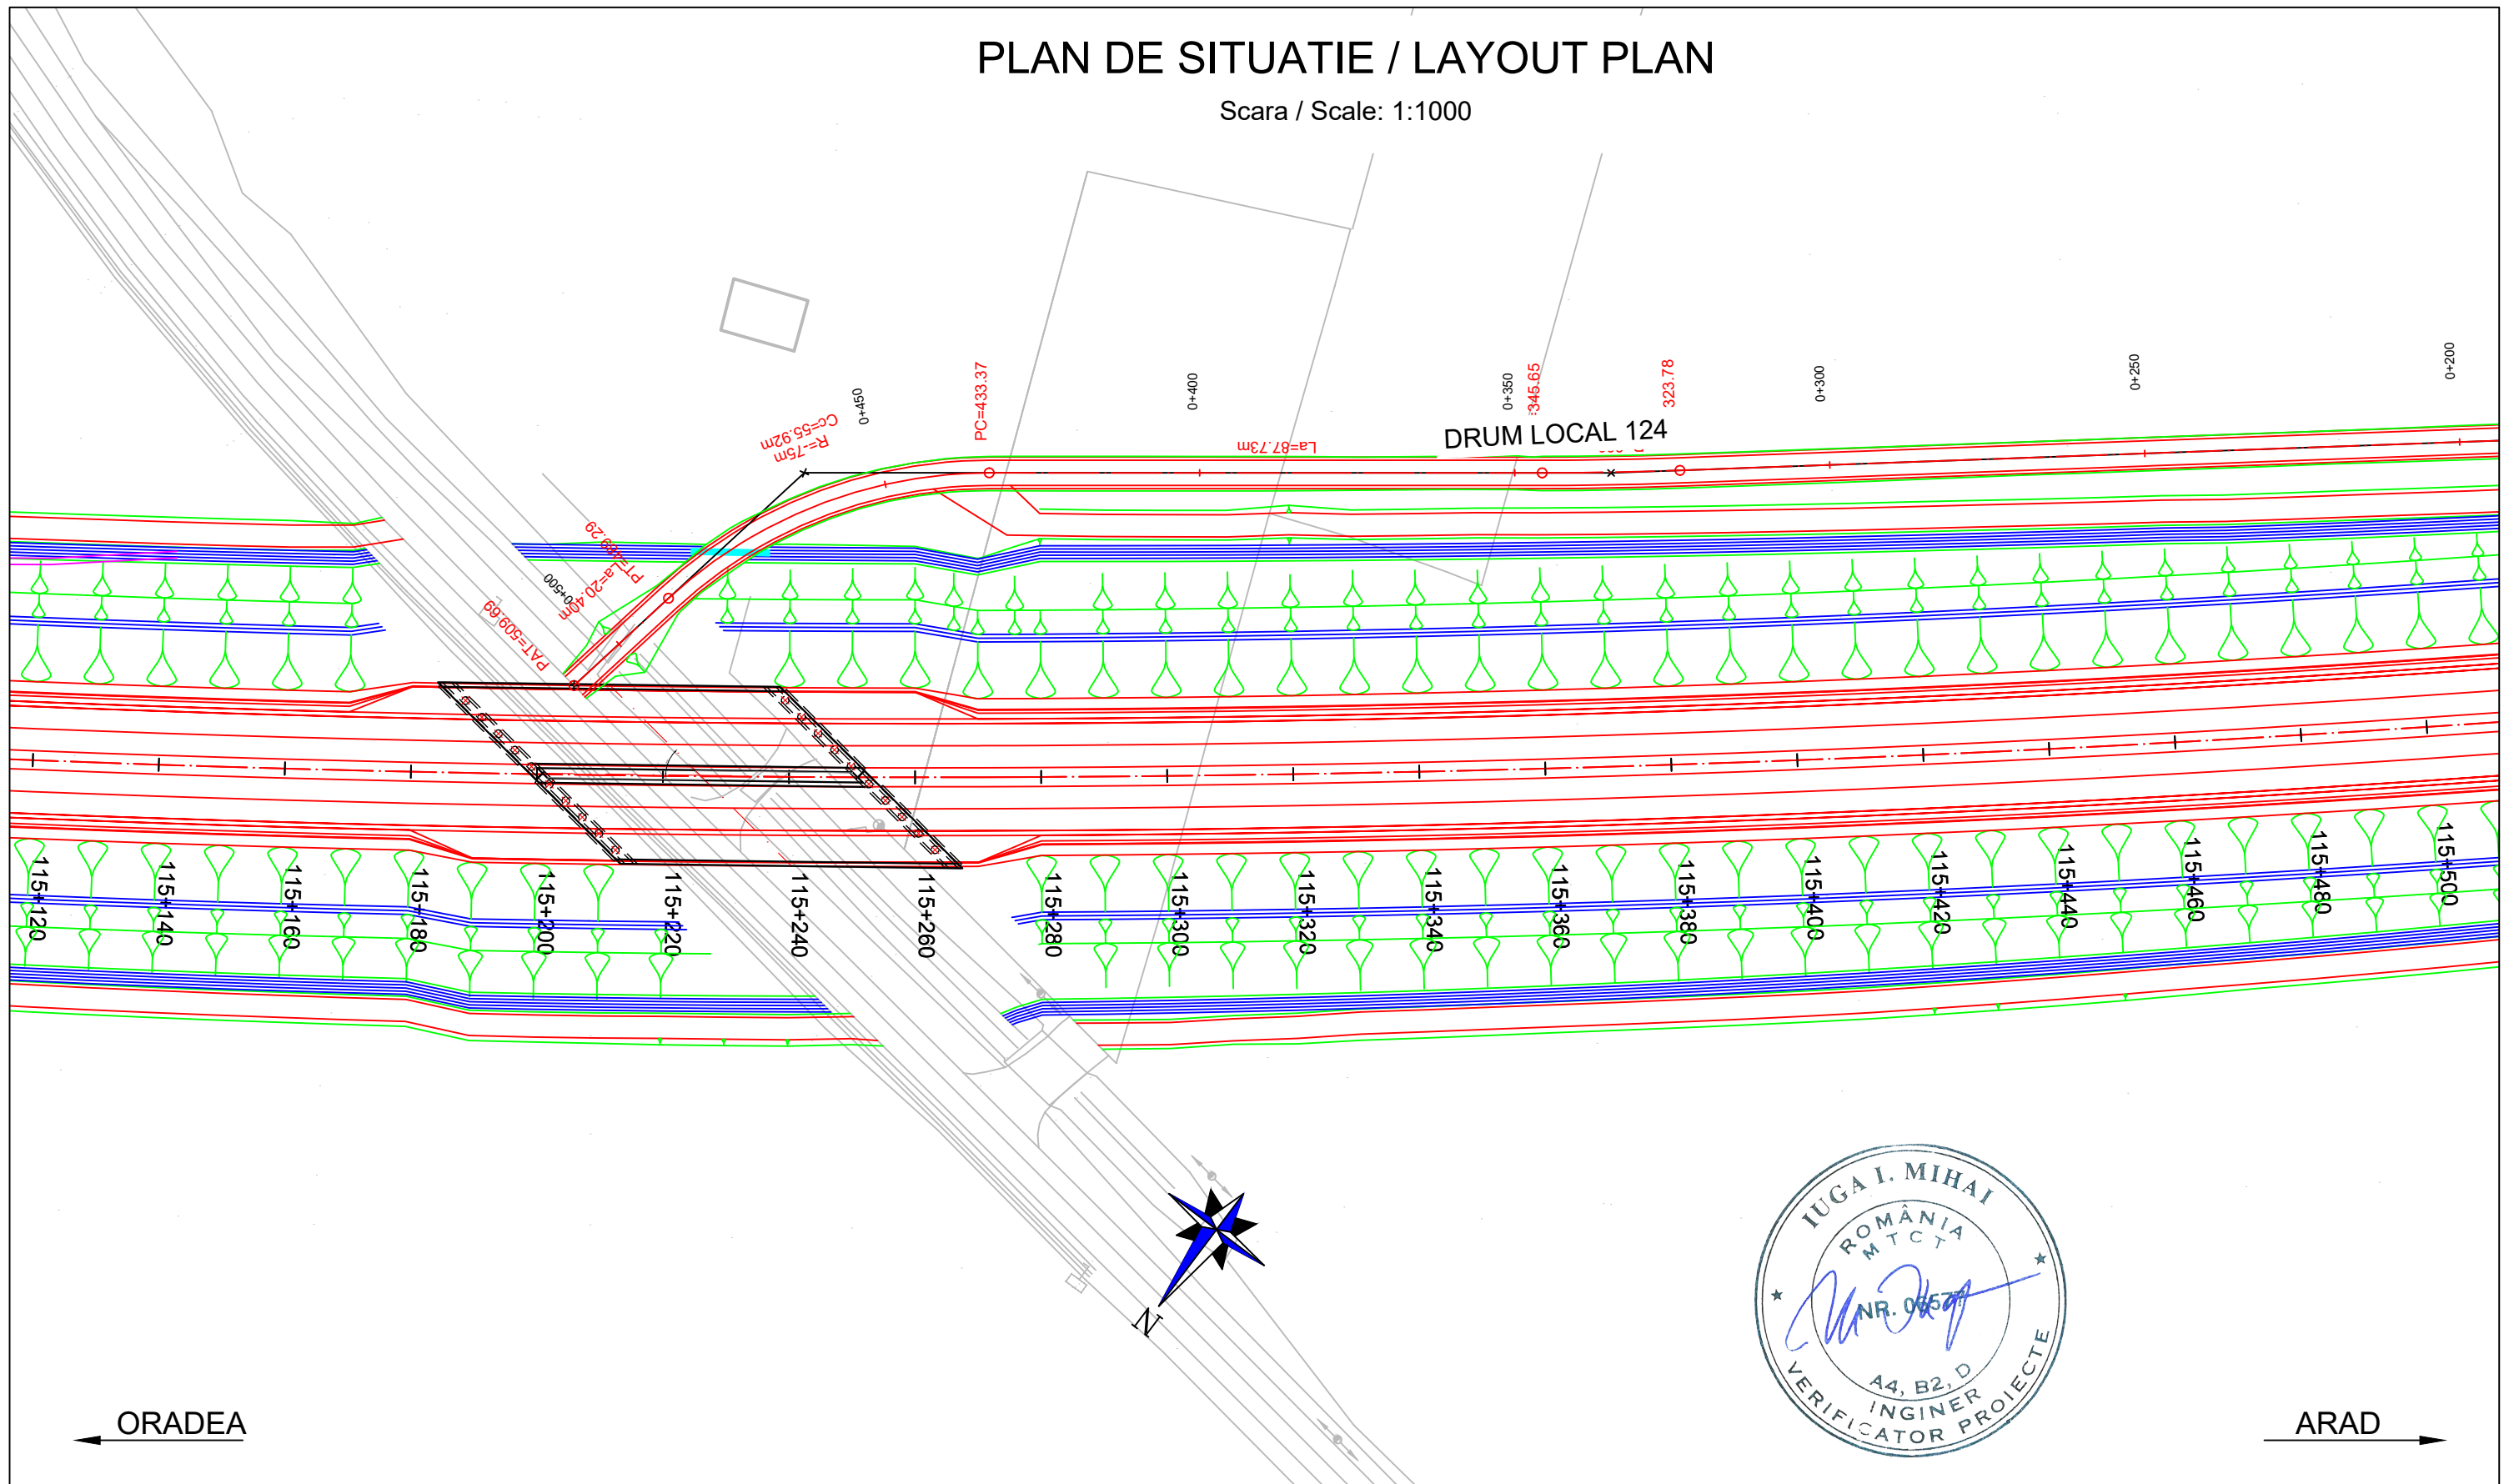PLAN DE SITUATIE / LAYOUT PLAN



Scara / Scale: 1:1000







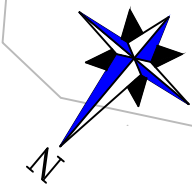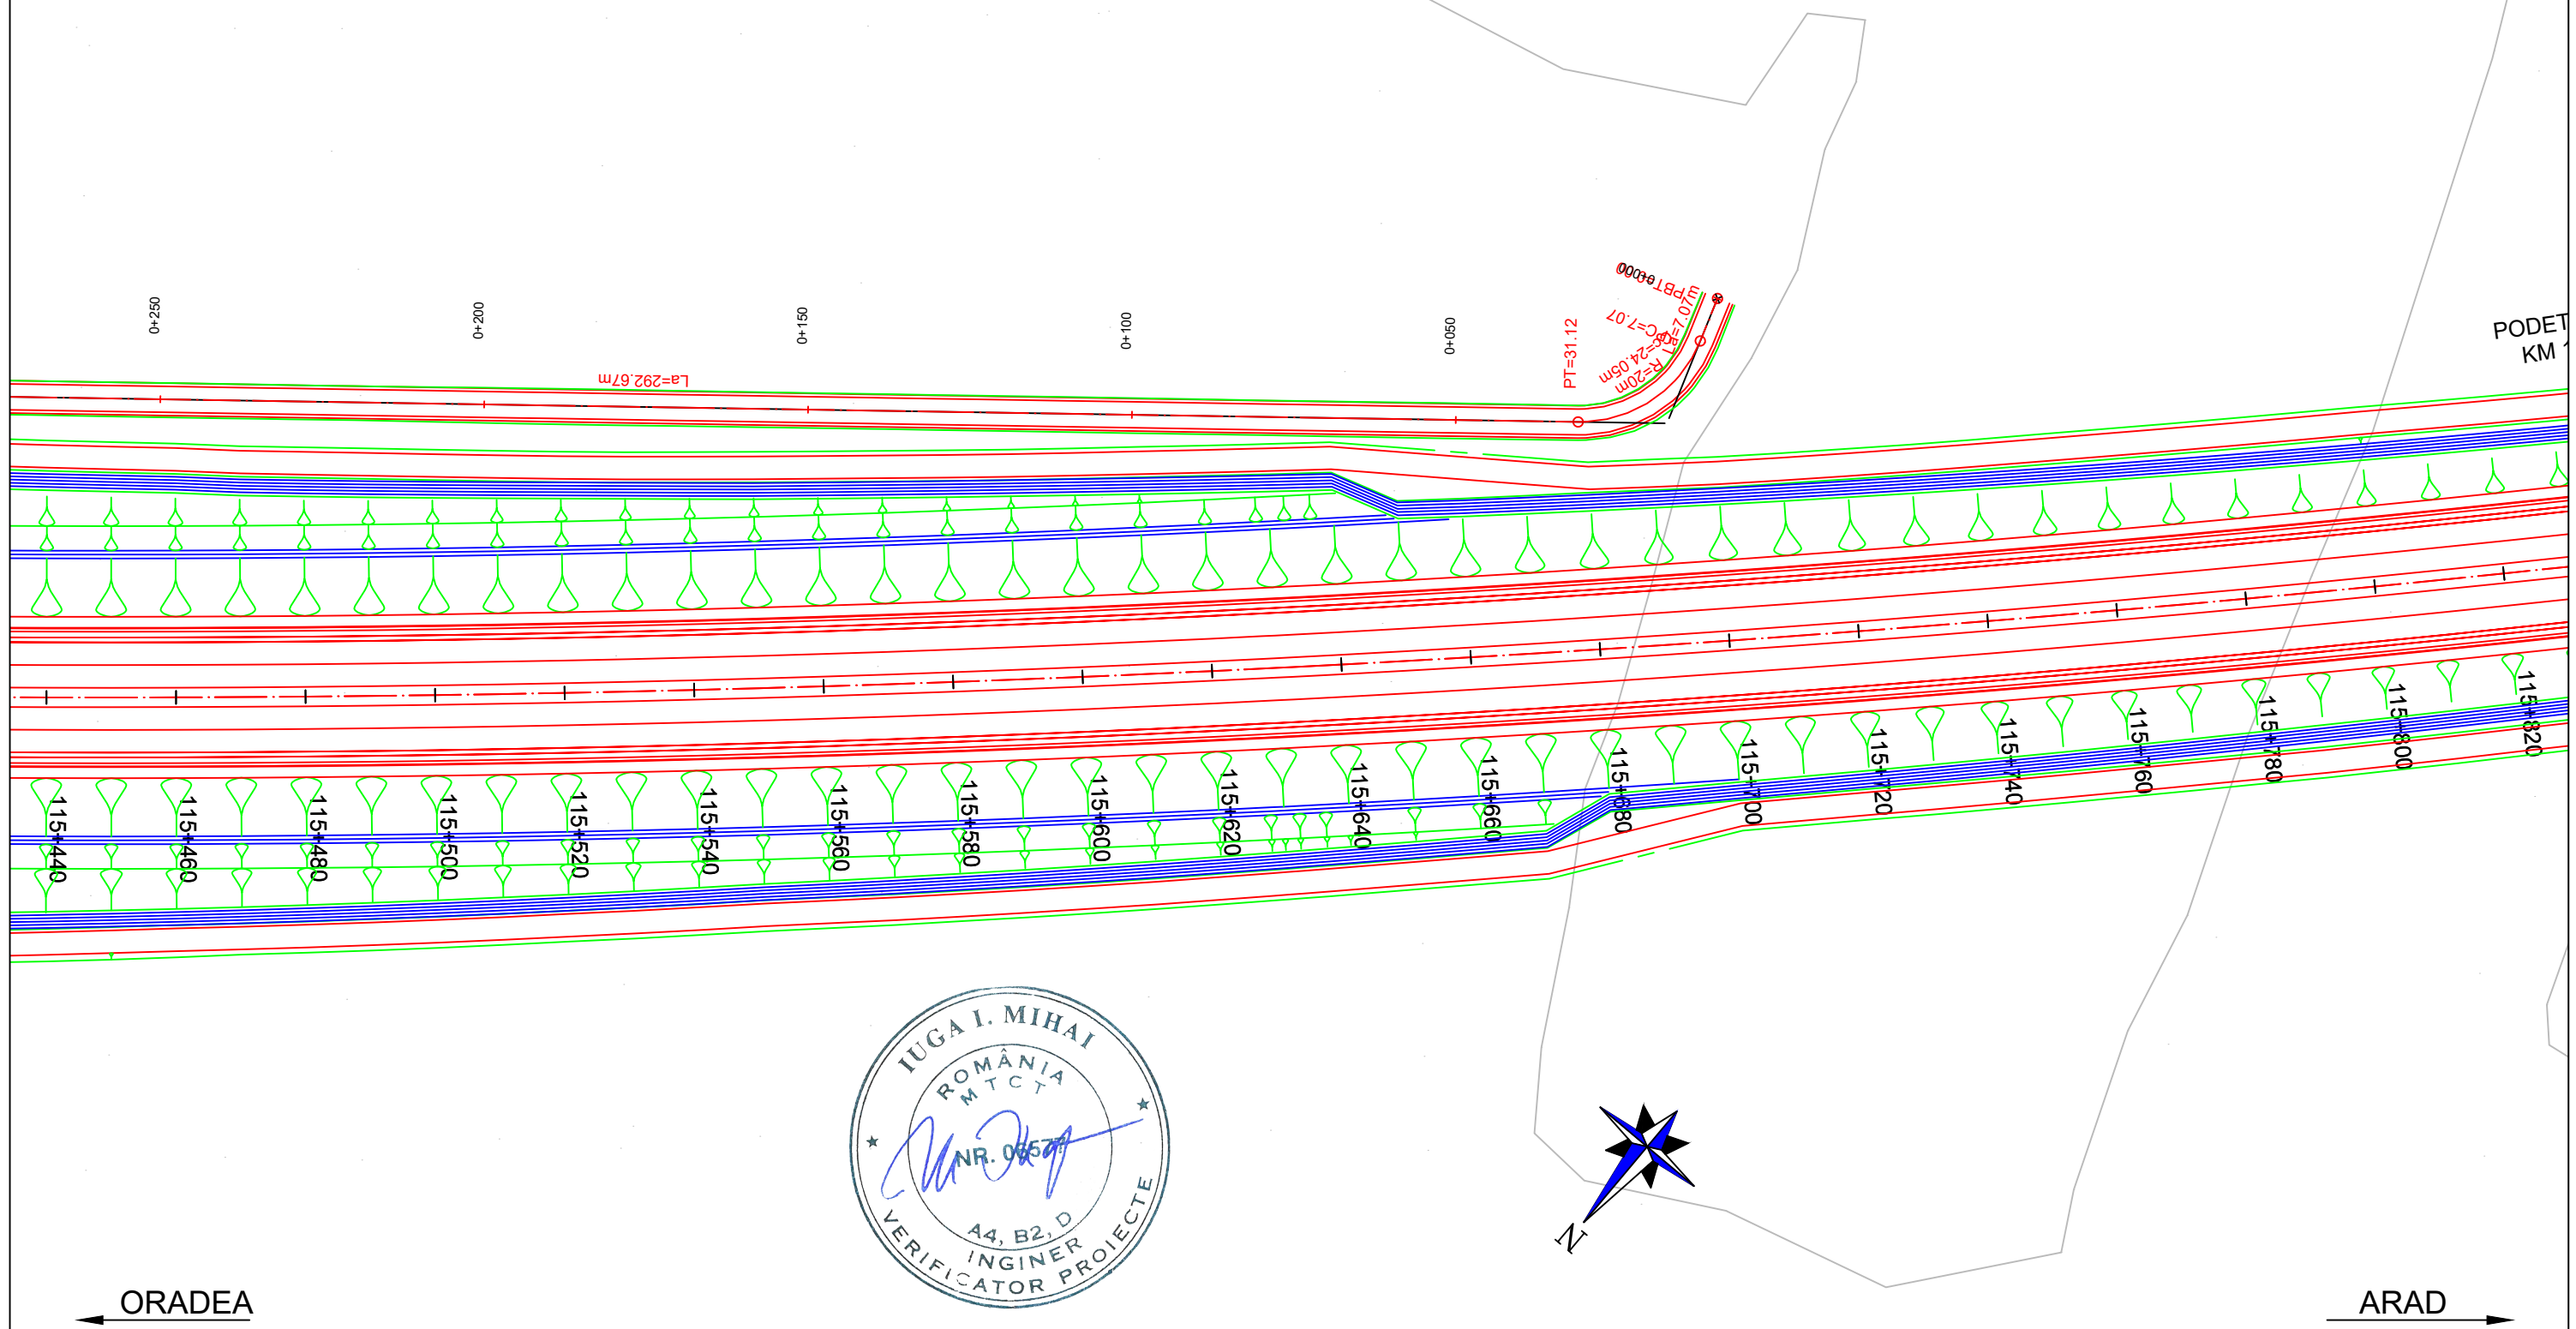

PROIECTANT / DESIGNER: S.C. CONSITRANS S.R.L. 	BENEFICIAR / BENEFICIARY: MUNICIPIUL ARAD, MUNICIPIUL ORADEA, CONSILIUL JUDETEAN ARAD, CONSILIUL JUDETEAN BIHOR CNAIR			FUNCTIA / POSITION:	NUME / NAME:	SEMNTURA / SIGNATURE:	Titlu plansa / Drawing title:	REV/ REV.:	DATA/ DATE:	DETALII REVIZIE / REVISION DETAILS:	PROIECTAT / DESIGNER:
	INVESTITIA / INVESTMENT: ACTUALIZARE/COMPLETARE/REVIZUIRE (S.F. + P.A.C. + P.O.E + P.T.E.) "DRUM EXPRES ARAD ORADEA" ACTUALIZATION/COMPLETION (S.F. + P.A.C. + P.O.E + P.T.E.) "EXPRESS ROAD ARAD ORADEA"			COORDONATOR DE PROIECT / PROJECT MANAGER: ing. S. VEACESLAV 	SEF PROIECT SPECIALITATE / TEAM LEADER: ing. C. TODERASCU 	PROIECTAT / DESIGNER: ing. C. TODERASCU 	VERIFICAT / INTERNAL CHECKER: ing. N. GISCA 	PLAN DE SITUATIE LAYOUT PLAN			
FAZA PROIECTARE / DESIGN STAGE: PROIECT TEHNIC DE EXECUTIE / TECHNICAL PROJECT AND DETAIL DESIGN			Contract / Contract: 14724/01.07.2021	Data / Date: 11.2023	Scara / Scale: 1:1000	Cod plansa / Drawing code: CST-0121-PT-3-DX-01-PS-136-R00					

PLAN DE SITUATIE / LAYOUT PLAN


Scara / Scale: 1:1000









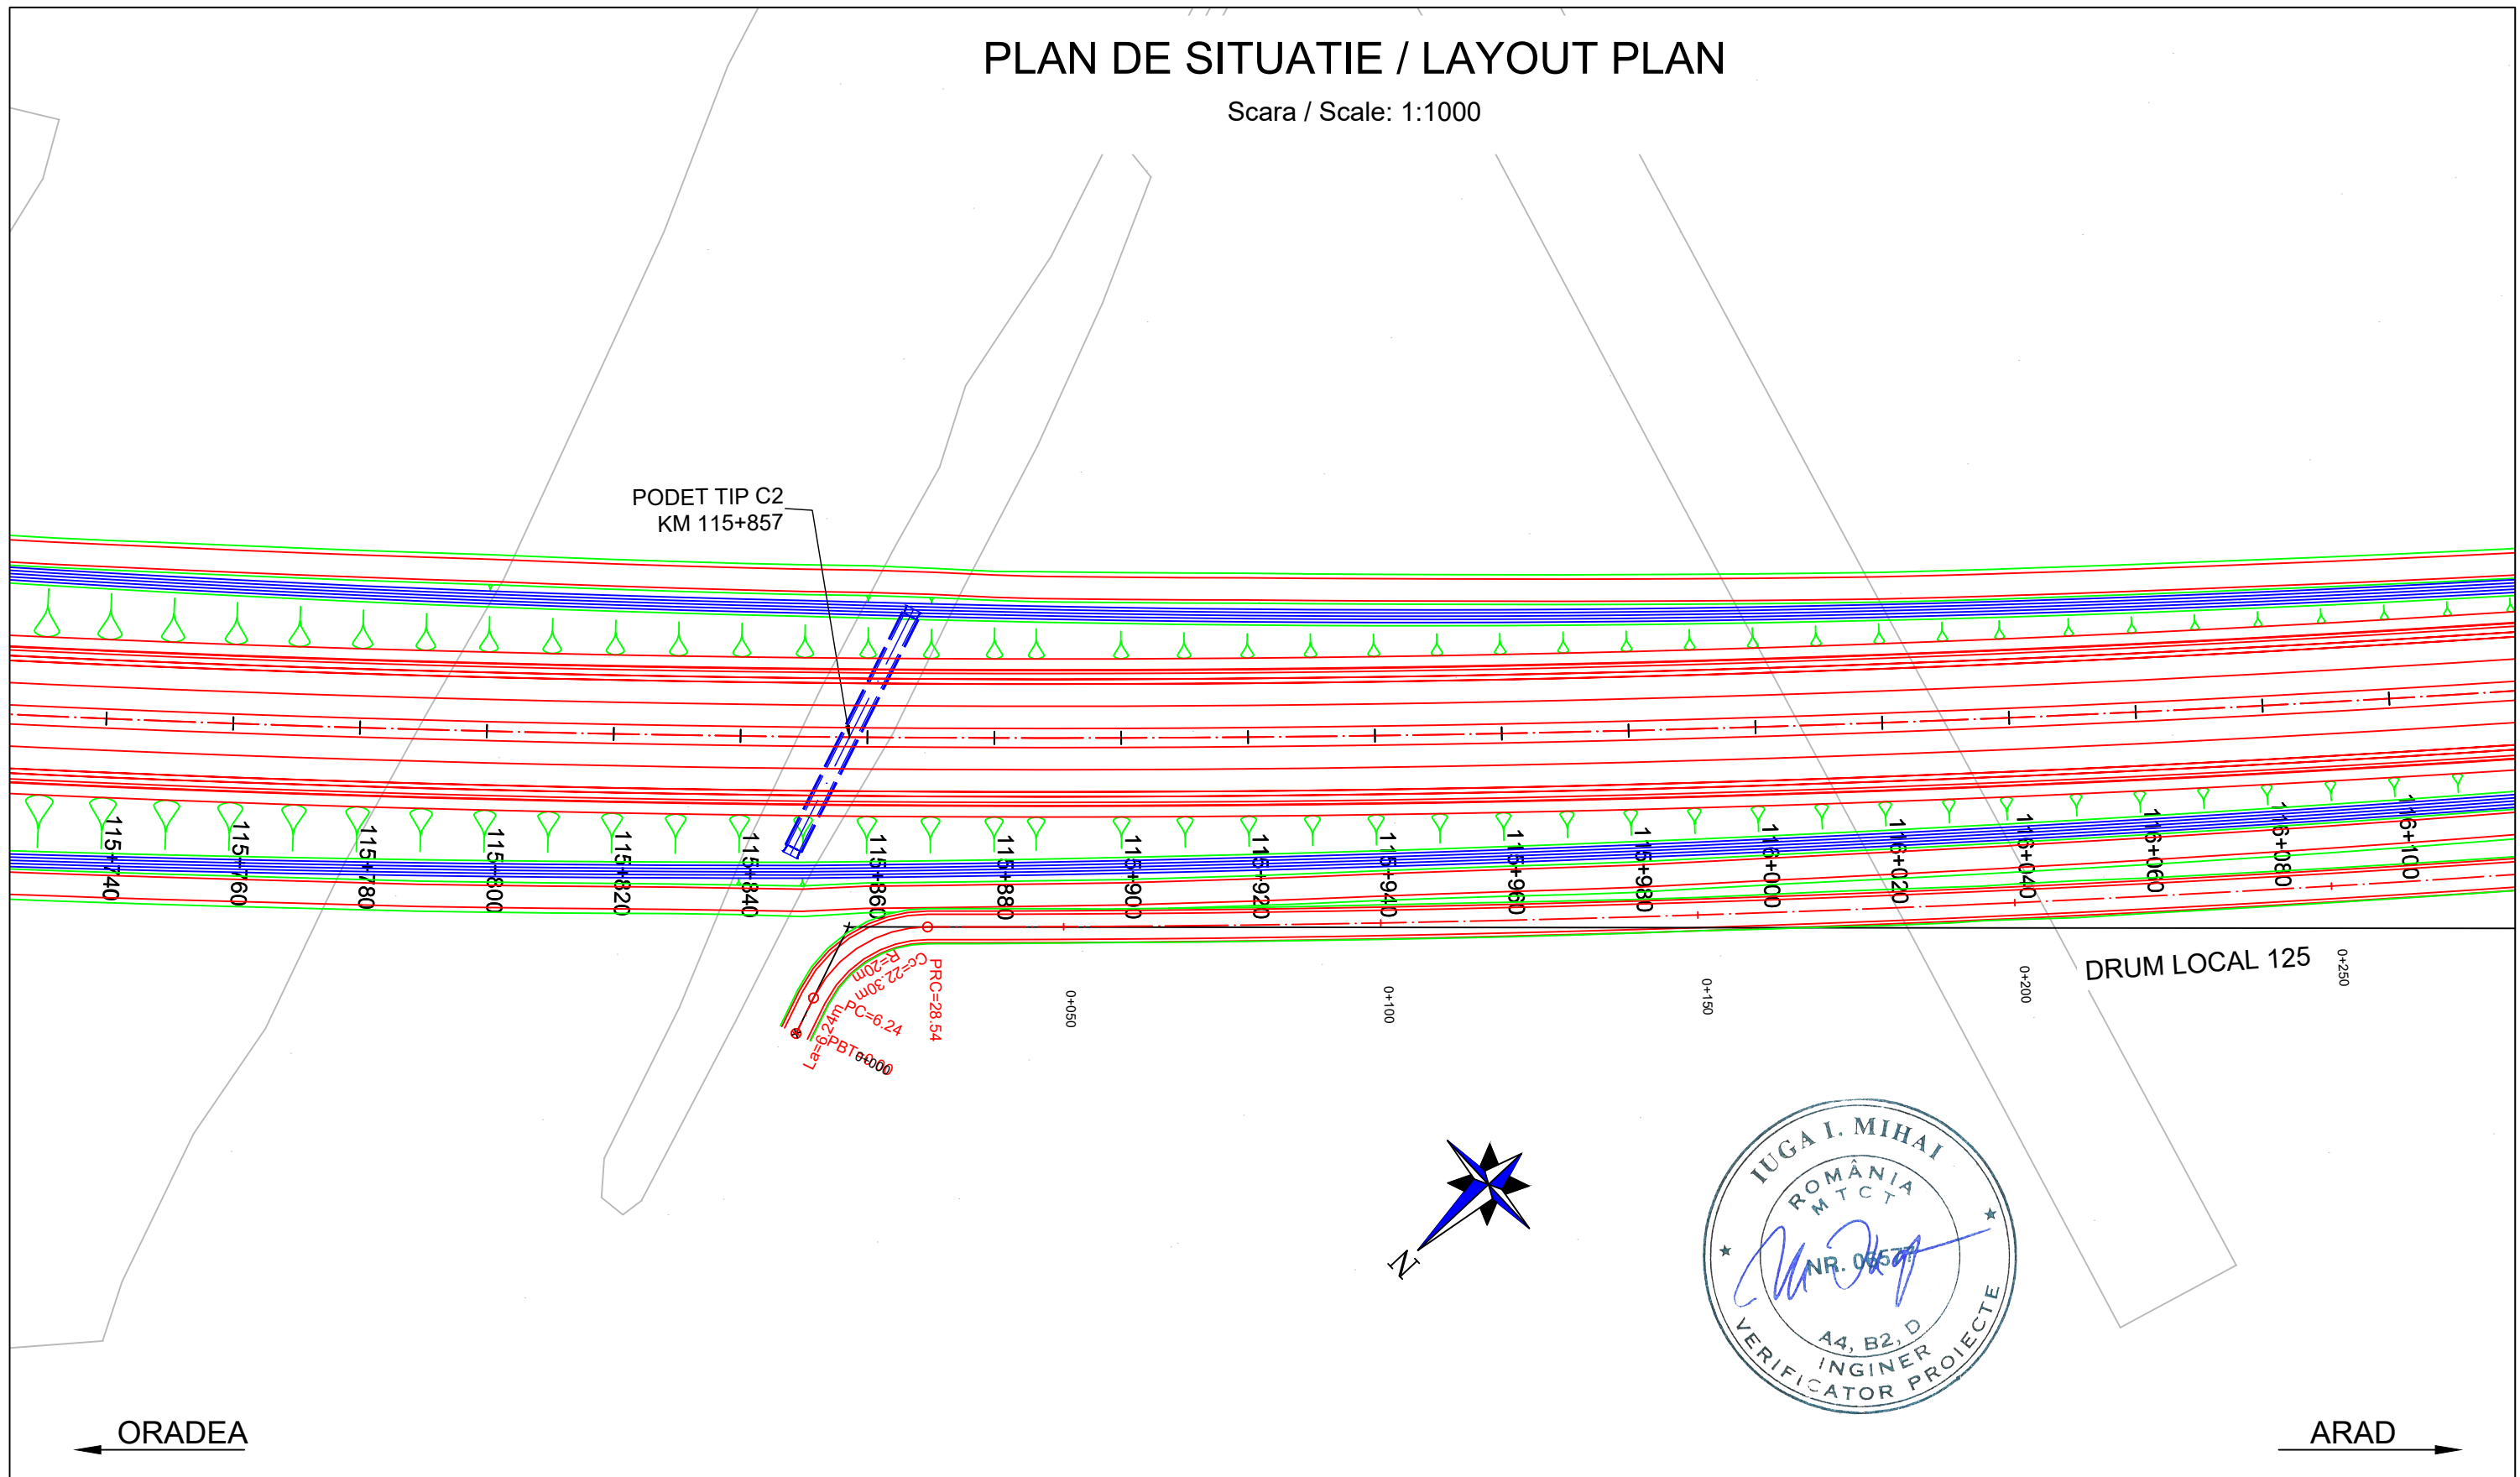

PROIECTANT / DESIGNER: S.C. CONSITRANS S.R.L. 	BENEFICIAR / BENEFICIARY: MUNICIPIUL ARAD, MUNICIPIUL ORADEA, CONSILIUL JUDETEAN ARAD, CONSILIUL JUDETEAN BIHOR CNAIR			FUNCTIA / POSITION: COORDONATOR DE PROIECT / PROJECT MANAGER	NUME / NAME: ing. S. VEACESLAV	SEMNATURA / SIGNATURE: 	Titlu plansa / Drawing title: PLAN DE SITUATIE LAYOUT PLAN	REV/ REV.:	DATA/ DATE:	DETALII REVIZIE / REVISION DETAILS:	PROIECTAT / DESIGNER:
	INVESTITIA / INVESTMENT: ACTUALIZARE/COMPLETARE/REVIZUIRE (S.F. + P.A.C. + P.O.E. + P.T.E.) "DRUM EXPRES ARAD ORADEA" ACTUALIZATION/COMPLETION (S.F. + P.A.C. + P.O.E. + P.T.E.) "EXPRESS ROAD ARAD ORADEA"			SEF PROIECT SPECIALITATE / TEAM LEADER: ing. C. TODERASCU		LUCRARI DE DRUM / ROAD WORKS					
FAZA PROIECTARE / DESIGN STAGE: PROIECT TEHNIC DE EXECUTIE / TECHNICAL PROJECT AND DETAIL DESIGN			PROIECTAT / DESIGNER: ing. C. TODERASCU		Cod plansa / Drawing code: CST-0121-PT-3-DX-01-PS-137-R00						
 UNIUNEA EUROPEANA / ROMANIA INSTRUMENTE STRUCTURALE 2014-2020 PROIECT CO-FINANȚAT DIN FONDUL DE COEZIUNE, PRIN PROGRAMUL OPERAȚIONAL INFRASTRUCTURĂ MARE / PROJECT CO-FINANCED FROM THE COHESION FUND, THROUGH THE LARGE INFRASTRUCTURE OPERATIONAL PROGRAM			Contract / Contract: 14724/01.07.2021 Proiect / Project no.: 001/2021	Data / Date: 11.2023	Scara / Scale: 1:1000	VERIFICAT / INTERNAL CHECKER: ing. N. GISCA					

PLAN DE SITUATIE / LAYOUT PLAN


Scara / Scale: 1:1000









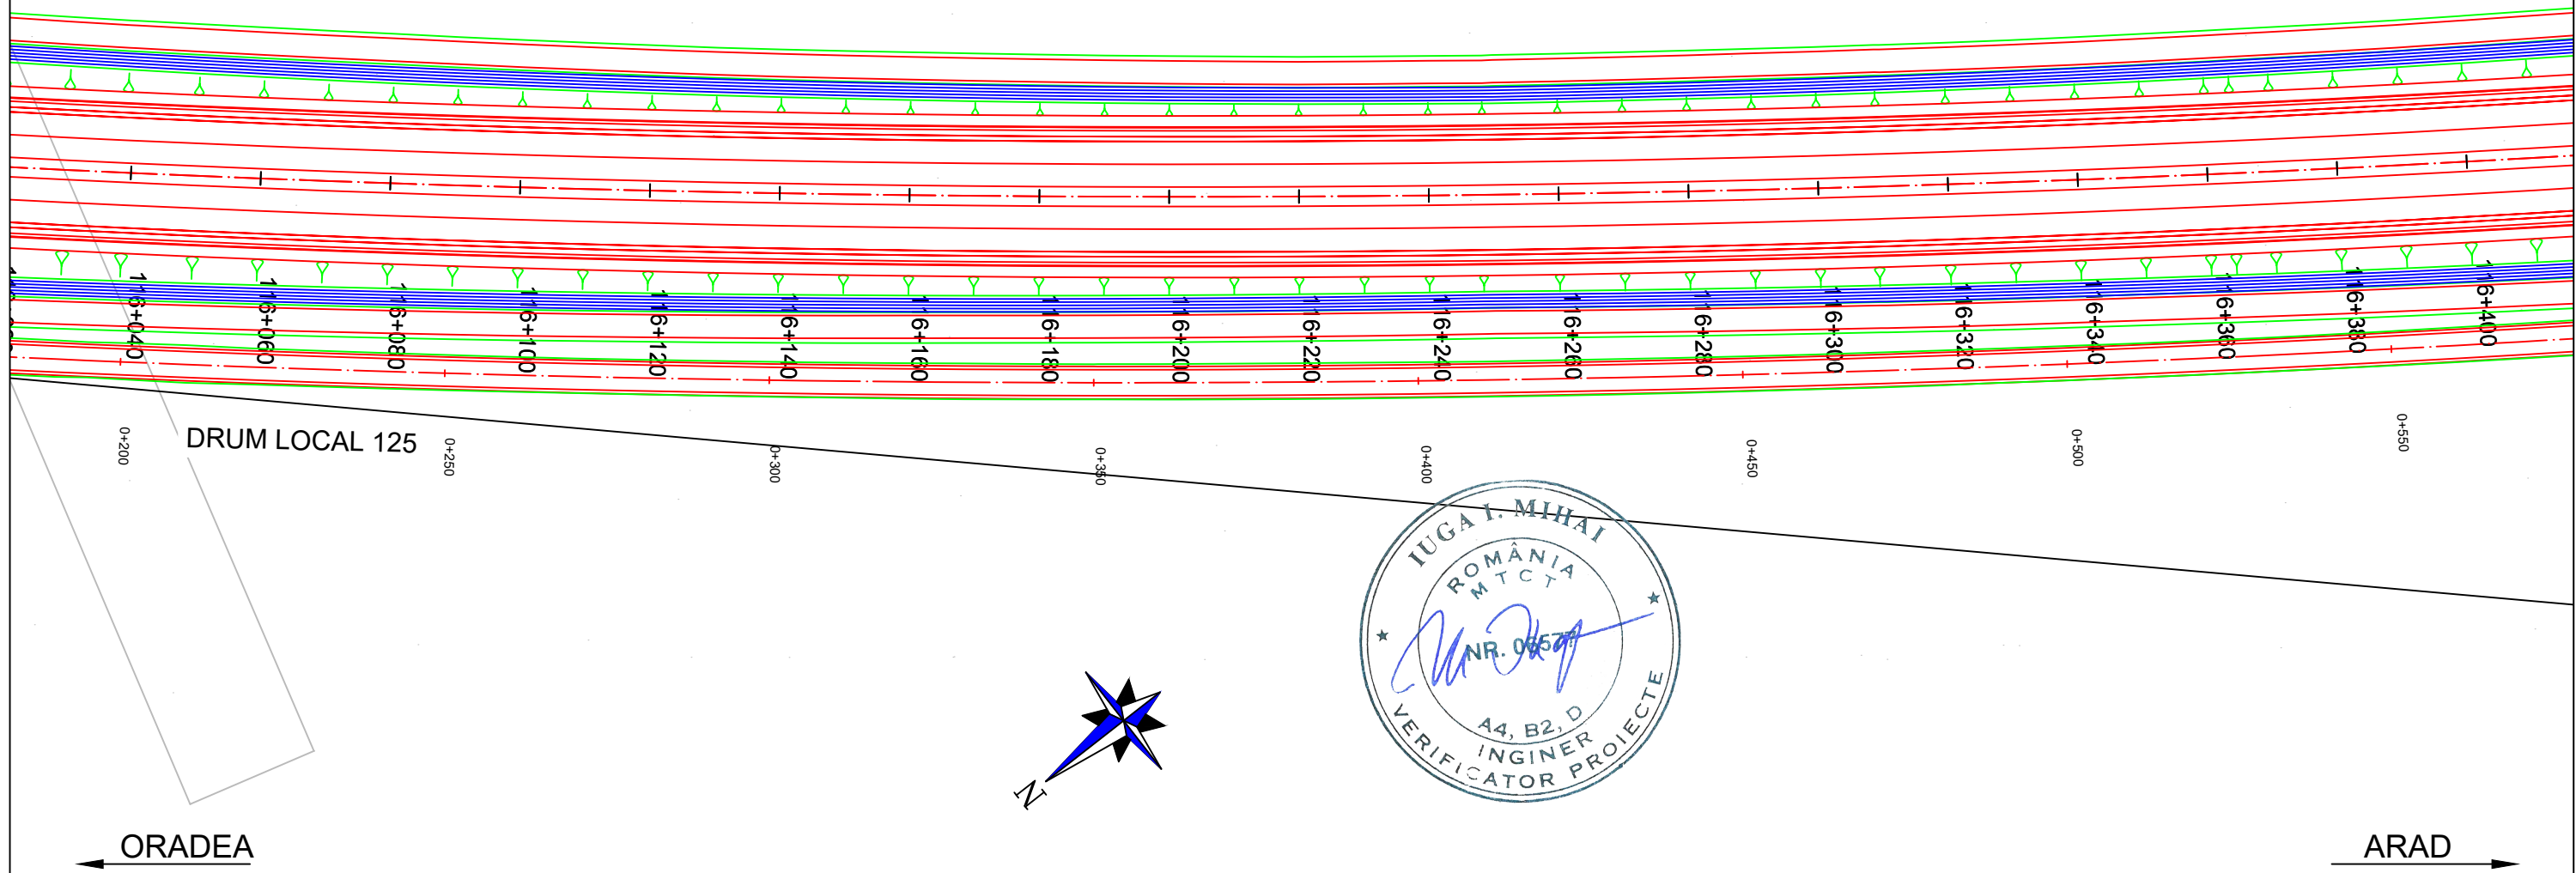

PROIECTANT / DESIGNER: S.C. CONSITRANS S.R.L. 	BENEFICIAR / BENEFICIARY: MUNICIPIUL ARAD, MUNICIPIUL ORADEA, CONSILIUL JUDETEAN ARAD, CONSILIUL JUDETEAN BIHOR CNAIR	FUNCTIA / POSITION: COORDONATOR DE PROIECT / PROJECT MANAGER	NUME / NAME: ing. S. VEACESLAV	SEMNATURA / SIGNATURE: 	Titlu plansa / Drawing title: PLAN DE SITUATIE LAYOUT PLAN	REV/ REV.: DATA / DATE:	DETALII REVIZIE / REVISION DETAILS:	PROIECTAT / DESIGNER:
	INVESTITIA / INVESTMENT: ACTUALIZARE/COMPLETARE/REVIZUIRE (S.F. + P.A.C. + P.O.E. + P.T.E.) "DRUM EXPRES ARAD ORADEA" ACTUALIZATION/COMPLETION (S.F. + P.A.C. + P.O.E. + P.T.E.) "EXPRESS ROAD ARAD ORADEA"	SEF PROIECT SPECIALITATE / TEAM LEADER: ing. C. TODERASCU	SEMNATURA / SIGNATURE: 					
   PROIECT CO-FINANȚAT DIN FONDUL DE COEZIUNE, PRIN PROGRAMUL OPERAȚIONAL INFRASTRUCTURĂ MARE / PROJECT CO-FINANCED FROM THE COHESION FUND, THROUGH THE LARGE INFRASTRUCTURE OPERATIONAL PROGRAM	FAZA PROIECTARE / DESIGN STAGE: PROIECT TEHNIC DE EXECUTIE / TECHNICAL PROJECT AND DETAIL DESIGN	PROIECTAT / DESIGNER: ing. C. TODERASCU	SEMNATURA / SIGNATURE: 	Titlu plansa / Drawing title: LUCRARI DE DRUM / ROAD WORKS	REV/ REV.: DATA / DATE:	DETALII REVIZIE / REVISION DETAILS:	PROIECTAT / DESIGNER:	
	Contract / Contract: 14724/01.07.2021 Project / Project no.: 001/2021	Data / Date: 11.2023	Scara / Scale: 1:1000	VERIFICAT / INTERNAL CHECKER: ing. N. GISCA				SEMNATURA / SIGNATURE: 

PLAN DE SITUATIE / LAYOUT PLAN



Scara / Scale: 1:1000



PROIECTANT / DESIGNER: S.C. CONSITRANS S.R.L. 	BENEFICIAR / BENEFICIARY: MUNICIPIUL ARAD, MUNICIPIUL ORADEA, CONSILIUL JUDETEAN ARAD, CONSILIUL JUDETEAN BIHOR CNAIR			FUNCTIA / POSITION: COORDONATOR DE PROIECT / PROJECT MANAGER	NUME / NAME: ing. S. VEACESLAV	SEMNTATURA / SIGNATURE: 	Titlu plansa / Drawing title: PLAN DE SITUATIE LAYOUT PLAN	REV/ REV. 	DATA/ DATE: 	DETALII REVIZIE / REVISION DETAILS: 	PROIECTAT / DESIGNER:
	INVESTITIA / INVESTMENT: ACTUALIZARE/COMPLETARE/REVIZUIRE (S.F. + P.A.C. + P.O.E + P.T.E.) "DRUM EXPRES ARAD ORADEA" ACTUALIZATION/COMPLETION (S.F. + P.A.C. + P.O.E + P.T.E.) "EXPRESS ROAD ARAD ORADEA"			SEF PROIECT SPECIALITATE / TEAM LEADER ing. C. TODERASCU							
   UNIUNEA EUROPEANA GOVERNUL ROMANIEI INSTRUMENTE STRUCTURALE 2014-2020 PROIECT CO-FINANȚAT DIN FONDUL DE COEZIUNE, PRIN PROGRAMUL OPERAȚIONAL INFRASTRUCTURĂ MARE / PROJECT CO-FINANANCED FROM THE COHESION FUND, THROUGH THE LARGE INFRASTRUCTURE OPERATIONAL PROGRAM	FAZA PROIECTARE / DESIGN STAGE: PROIECT TEHNIC DE EXECUTIE / TECHNICAL PROJECT AND DETAIL DESIGN			PROIECTAT / DESIGNER: ing. C. TODERASCU		LUCRARI DE DRUM / ROAD WORKS	Cod plansa / Drawing code: CST-0121-PT-3-DX-01-PS-139-R00				
	Contract / Contract: 14724/01.07.2021	Data / Date: 11.2023	Scara / Scale: 1:1000	VERIFICAT / INTERNAL CHECKER: ing. N. GISCA							





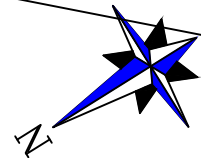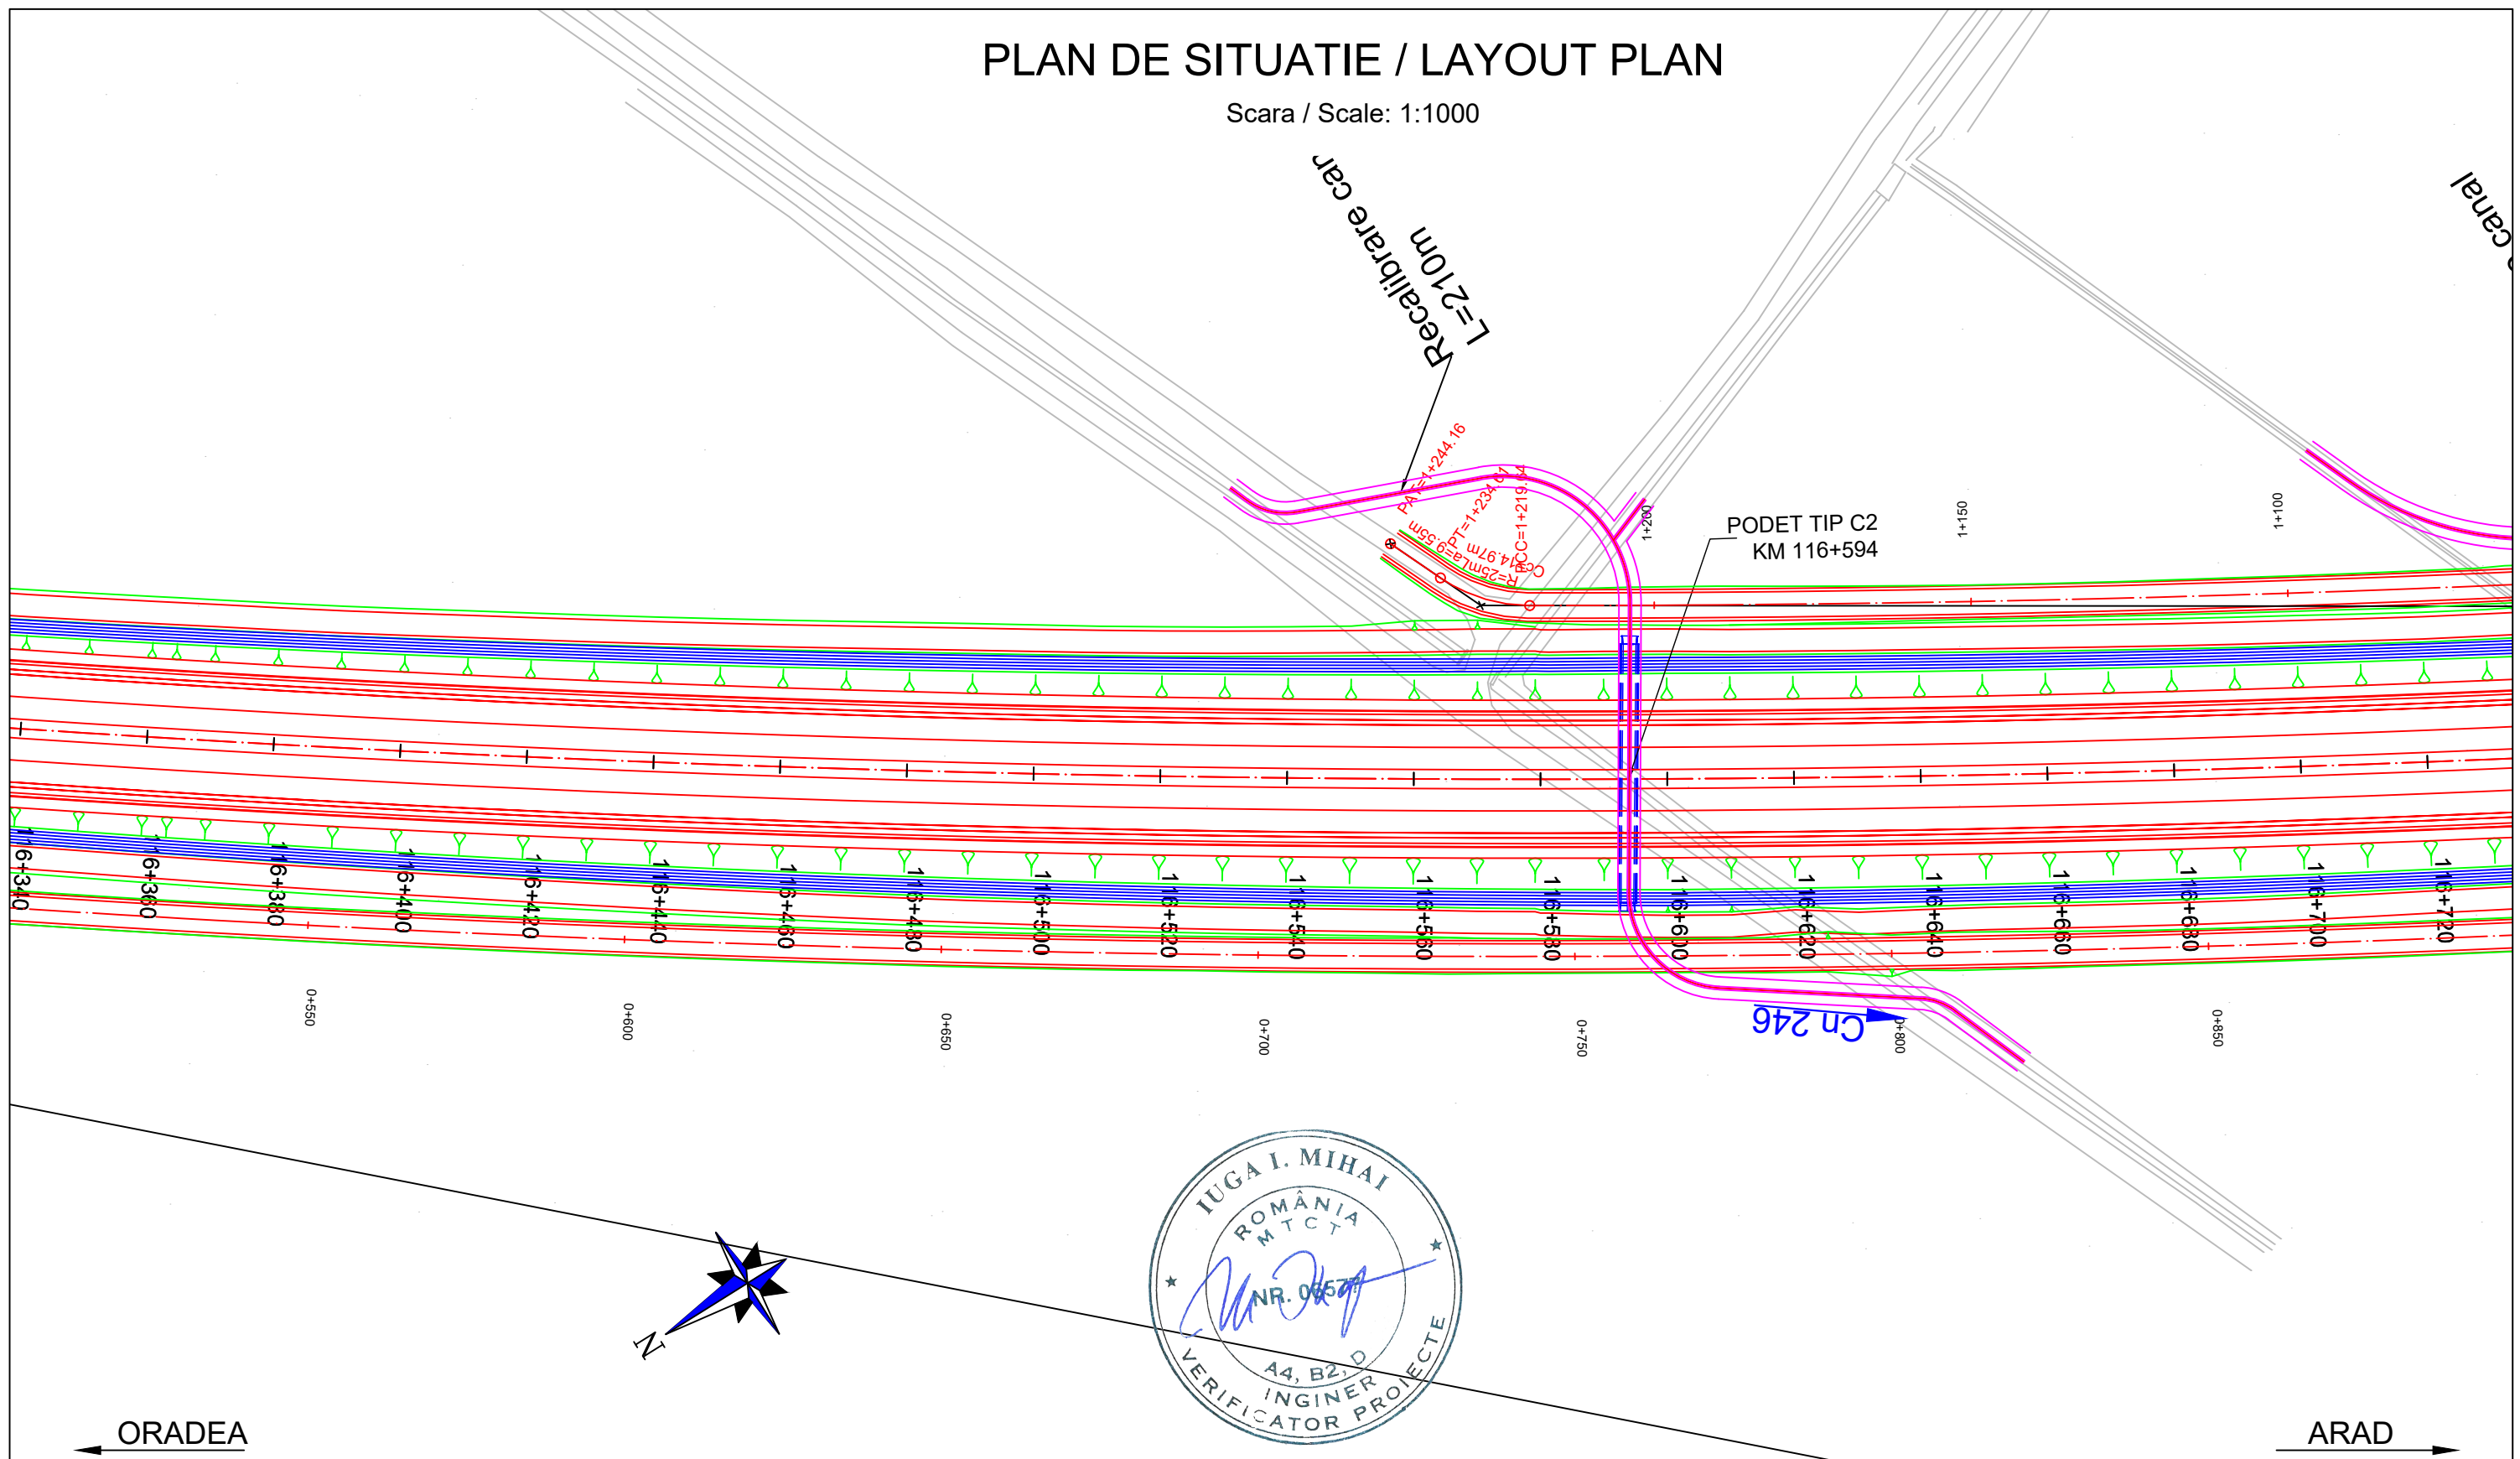



PLAN DE SITUATIE / LAYOUT PLAN

Scara / Scale: 1:1000




ORADEA ←






→ ARAD

PROIECTANT / DESIGNER: S.C. CONSITRANS S.R.L. 	BENEFICIAR / BENEFICIARY: MUNICIPIUL ARAD, MUNICIPIUL ORADEA, CONSILIUL JUDETEAN ARAD, CONSILIUL JUDETEAN BIHOR CNAIR			FUNCTIA / POSITION: COORDONATOR DE PROIECT / PROJECT MANAGER	NUME / NAME: ing. S. VEACESLAV	SEMNATURA / SIGNATURE: 	Titlu plansa / Drawing title: PLAN DE SITUATIE LAYOUT PLAN	REV/ REV.: /	DATA/ DATE: /	DETALII REVIZIE / REVISION DETAILS: /	PROIECTAT / DESIGNER: /
	INVESTITIA / INVESTMENT: ACTUALIZARE/COMPLETARE/REVIZUIRE (S.F. + P.A.C. + P.O.E. + P.T.E.) "DRUM EXPRES ARAD ORADEA" ACTUALIZATION/COMPLETION (S.F. + P.A.C. + P.O.E. + P.T.E.) "EXPRESS ROAD ARAD ORADEA"			SEF PROIECT SPECIALITATE / TEAM LEADER: ing. C. TODERASCU							
   UNIUNEA EUROPEANA PROIECT CO-FINANȚAT DIN FONDUL DE COEZIUNE, PRIN PROGRAMUL OPERAȚIONAL INFRASTRUCTURĂ MARE / PROJECT CO-FINANCED FROM THE COHESION FUND, THROUGH THE LARGE INFRASTRUCTURE OPERATIONAL PROGRAM	FAZA PROIECTARE / DESIGN STAGE: PROIECT TEHNIC DE EXECUTIE / TECHNICAL PROJECT AND DETAIL DESIGN			PROIECTAT / DESIGNER: ing. C. TODERASCU		LUCRARI DE DRUM / ROAD WORKS	Cod plansa / Drawing code: CST-0121-PT-3-DX-01-PS-140-R00				
	Contract / Contract: 14724/01.07.2021 Project / Project no.: 001/2021	Data / Date: 11.2023	Scara / Scale: 1:1000	VERIFICAT / INTERNAL CHECKER: ing. N. GISCA							

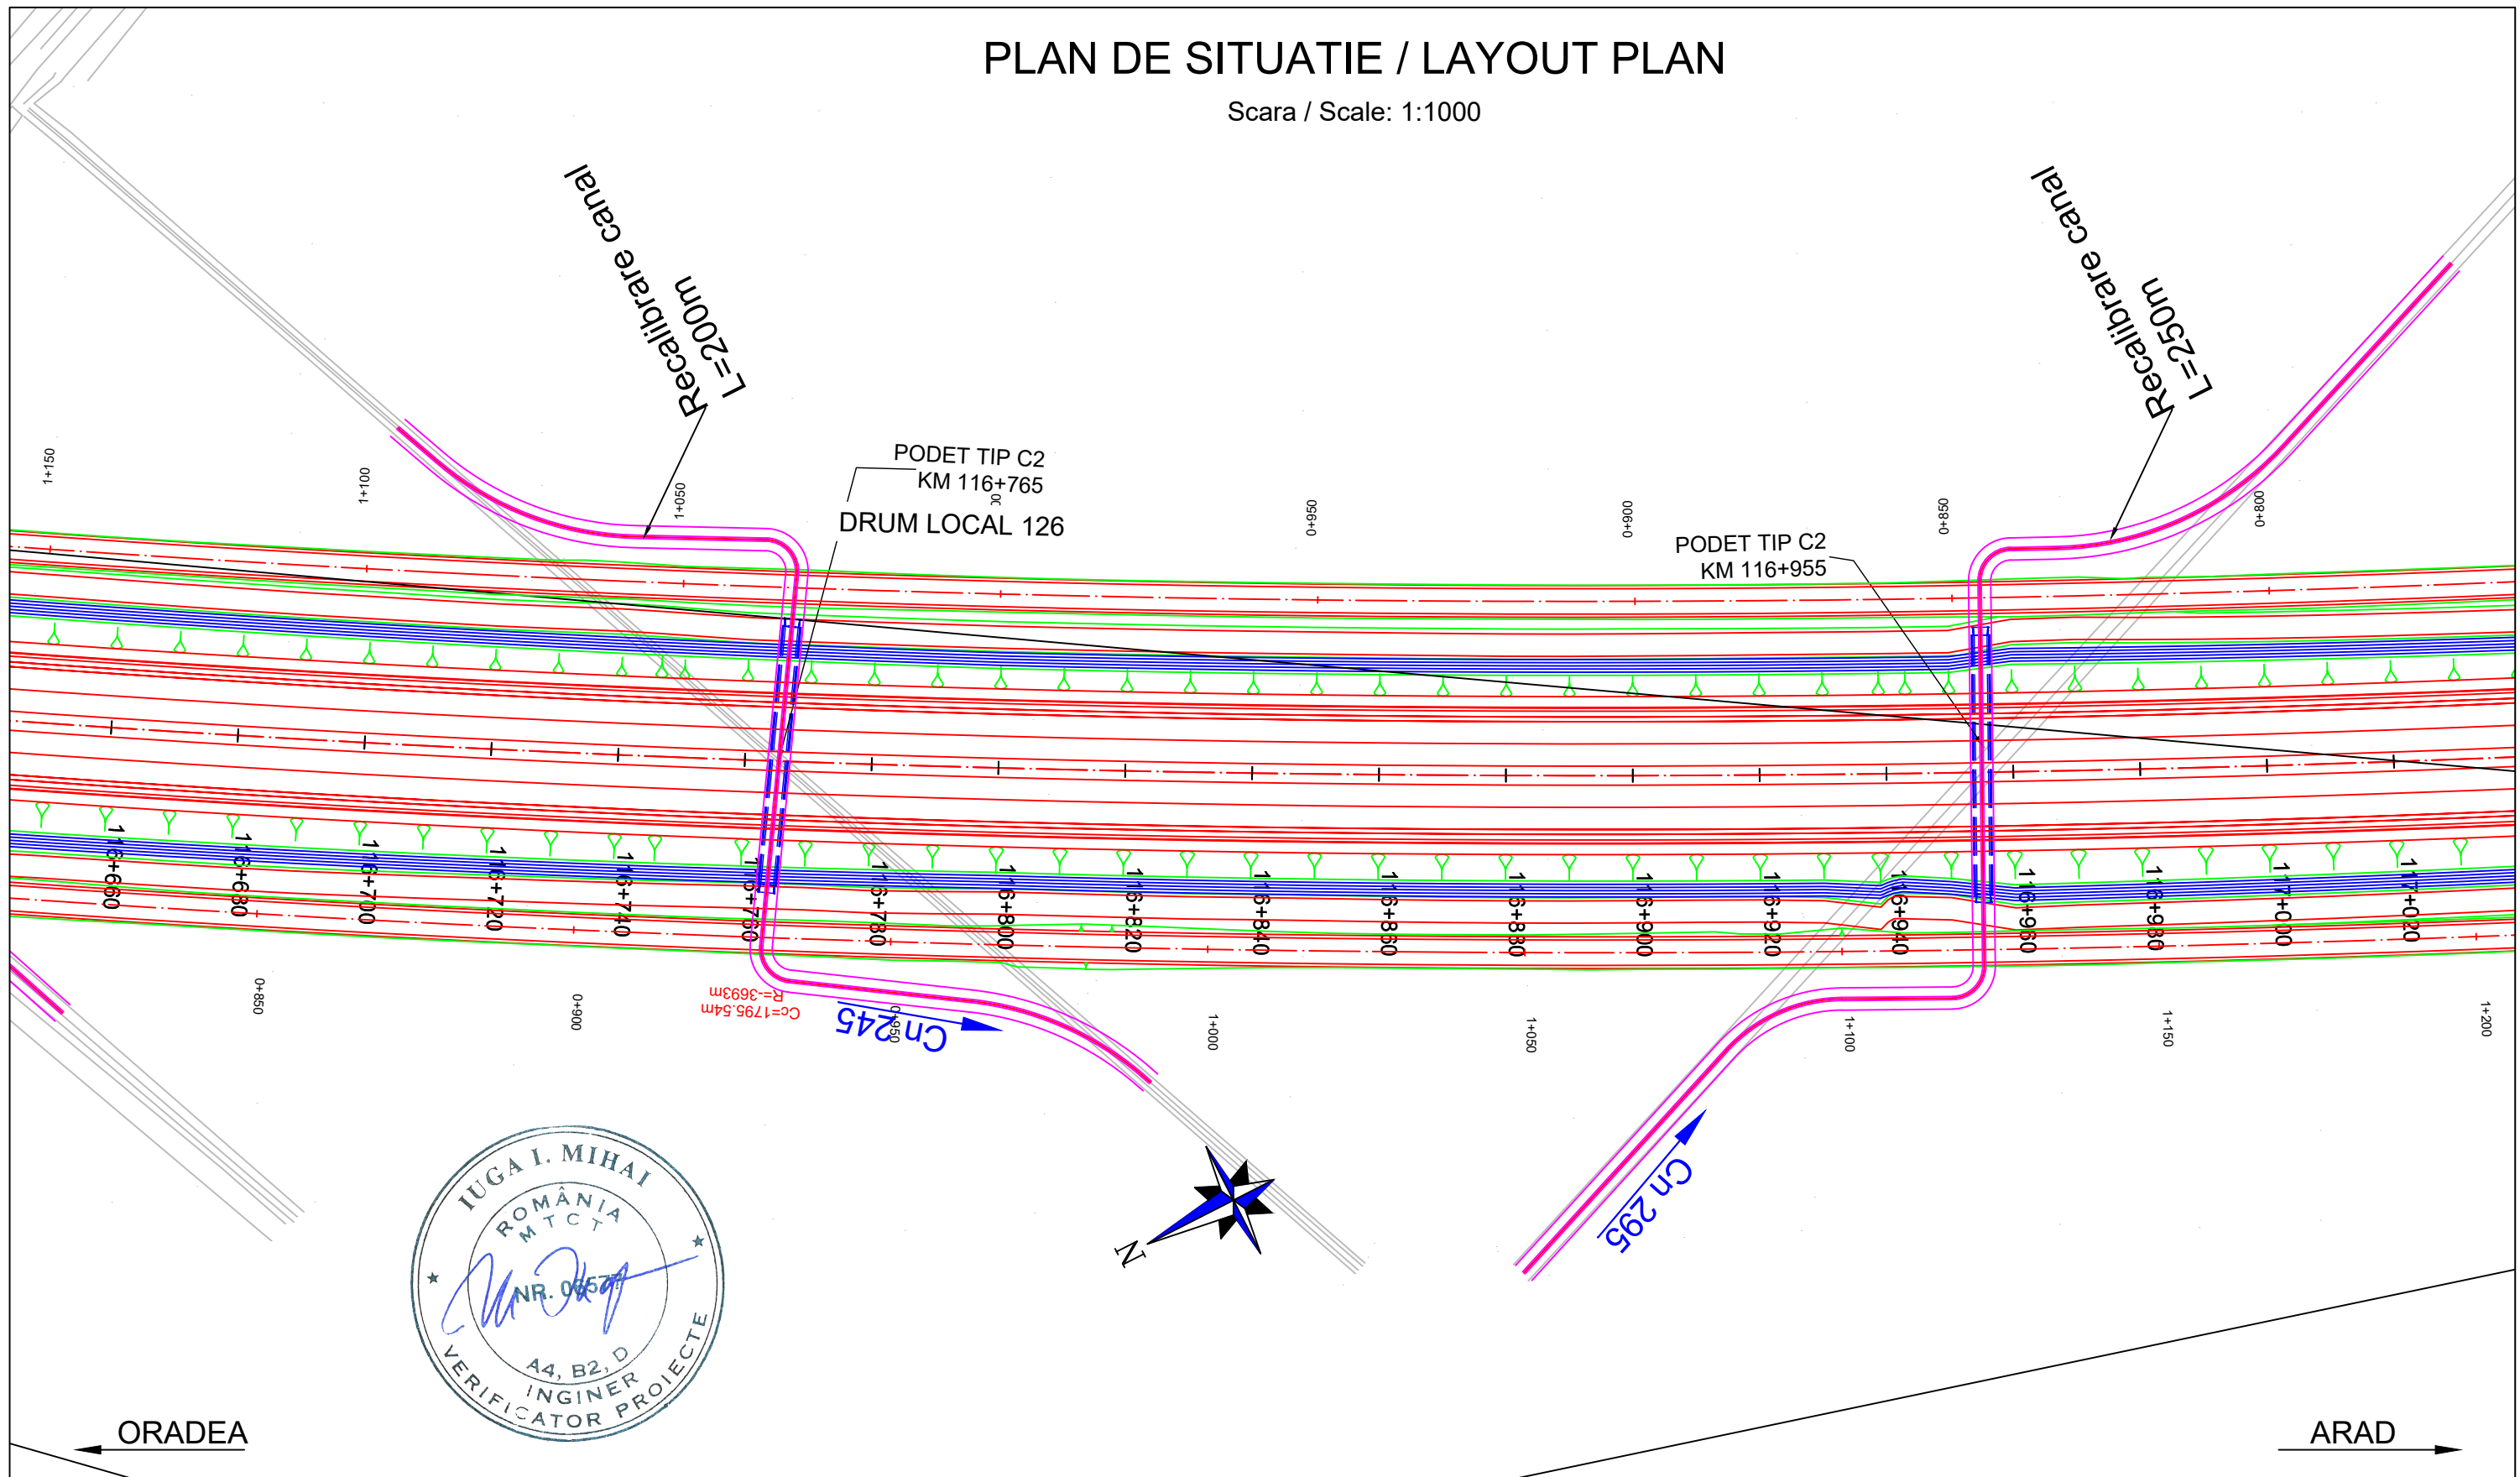PLAN DE SITUATIE / LAYOUT PLAN

Scara / Scale: 1:1000



PROIECTANT / DESIGNER: S.C. CONSITRANS S.R.L. 	BENEFICIAR / BENEFICIARY: MUNICIPIUL ARAD, MUNICIPIUL ORADEA, CONSILIUL JUDETEAN ARAD, CONSILIUL JUDETEAN BIHOR CNAIR			FUNCTIA / POSITION: COORDONATOR DE PROIECT / PROJECT MANAGER	NUME / NAME: ing. S. VEACESLAV	SEMNATURA / SIGNATURE: 	Titlu plansa / Drawing title: PLAN DE SITUATIE LAYOUT PLAN	REV./ REV.:	DATA/ DATE:	DETALII REVIZIE / REVISION DETAILS:	PROIECTAT / DESIGNER:
	INVESTITIA / INVESTMENT: ACTUALIZARE/COMPLETARE/REVIZUIRE (S.F. + P.A.C. + P.O.E. + P.T.E.) "DRUM EXPRES ARAD ORADEA" ACTUALIZATION/COMPLETION (S.F. + P.A.C. + P.O.E. + P.T.E.) "EXPRESS ROAD ARAD ORADEA"			SEF PROIECT SPECIALITATE / TEAM LEADER: ing. C. TODERASCU	SEMNATURA / SIGNATURE: 	LUCRARI DE DRUM / ROAD WORKS		REV./ REV.:	DATA/ DATE:	DETALII REVIZIE / REVISION DETAILS:	PROIECTAT / DESIGNER:
FAZA PROIECTARE / DESIGN STAGE: PROIECT TEHNIC DE EXECUTIE / TECHNICAL PROJECT AND DETAIL DESIGN			PROIECTAT / DESIGNER: ing. C. TODERASCU	SEMNATURA / SIGNATURE: 	Cod plansa / Drawing code: CST-0121-PT-3-DX-01-PS-141-R00		REV./ REV.:	DATA/ DATE:	DETALII REVIZIE / REVISION DETAILS:	PROIECTAT / DESIGNER:	
Contract / Contract: 14724/01.07.2021 Project / Project no.: 001/2021			Data / Date: 11.2023	Scara / Scale: 1:1000	VERIFICAT / INTERNAL CHECKER: ing. N. GISCA	SEMNATURA / SIGNATURE: 	REV./ REV.:	DATA/ DATE:	DETALII REVIZIE / REVISION DETAILS:	PROIECTAT / DESIGNER:	






UNIUNEA EUROPEANA
 PROIECT CO-FINANȚAT DIN FONDUL DE COEZIUNE, PRIN PROGRAMUL OPERAȚIONAL INFRASTRUCTURĂ MARE /
 PROJECT CO-FINANCED FROM THE COHESION FUND, THROUGH THE LARGE INFRASTRUCTURE OPERATIONAL PROGRAM





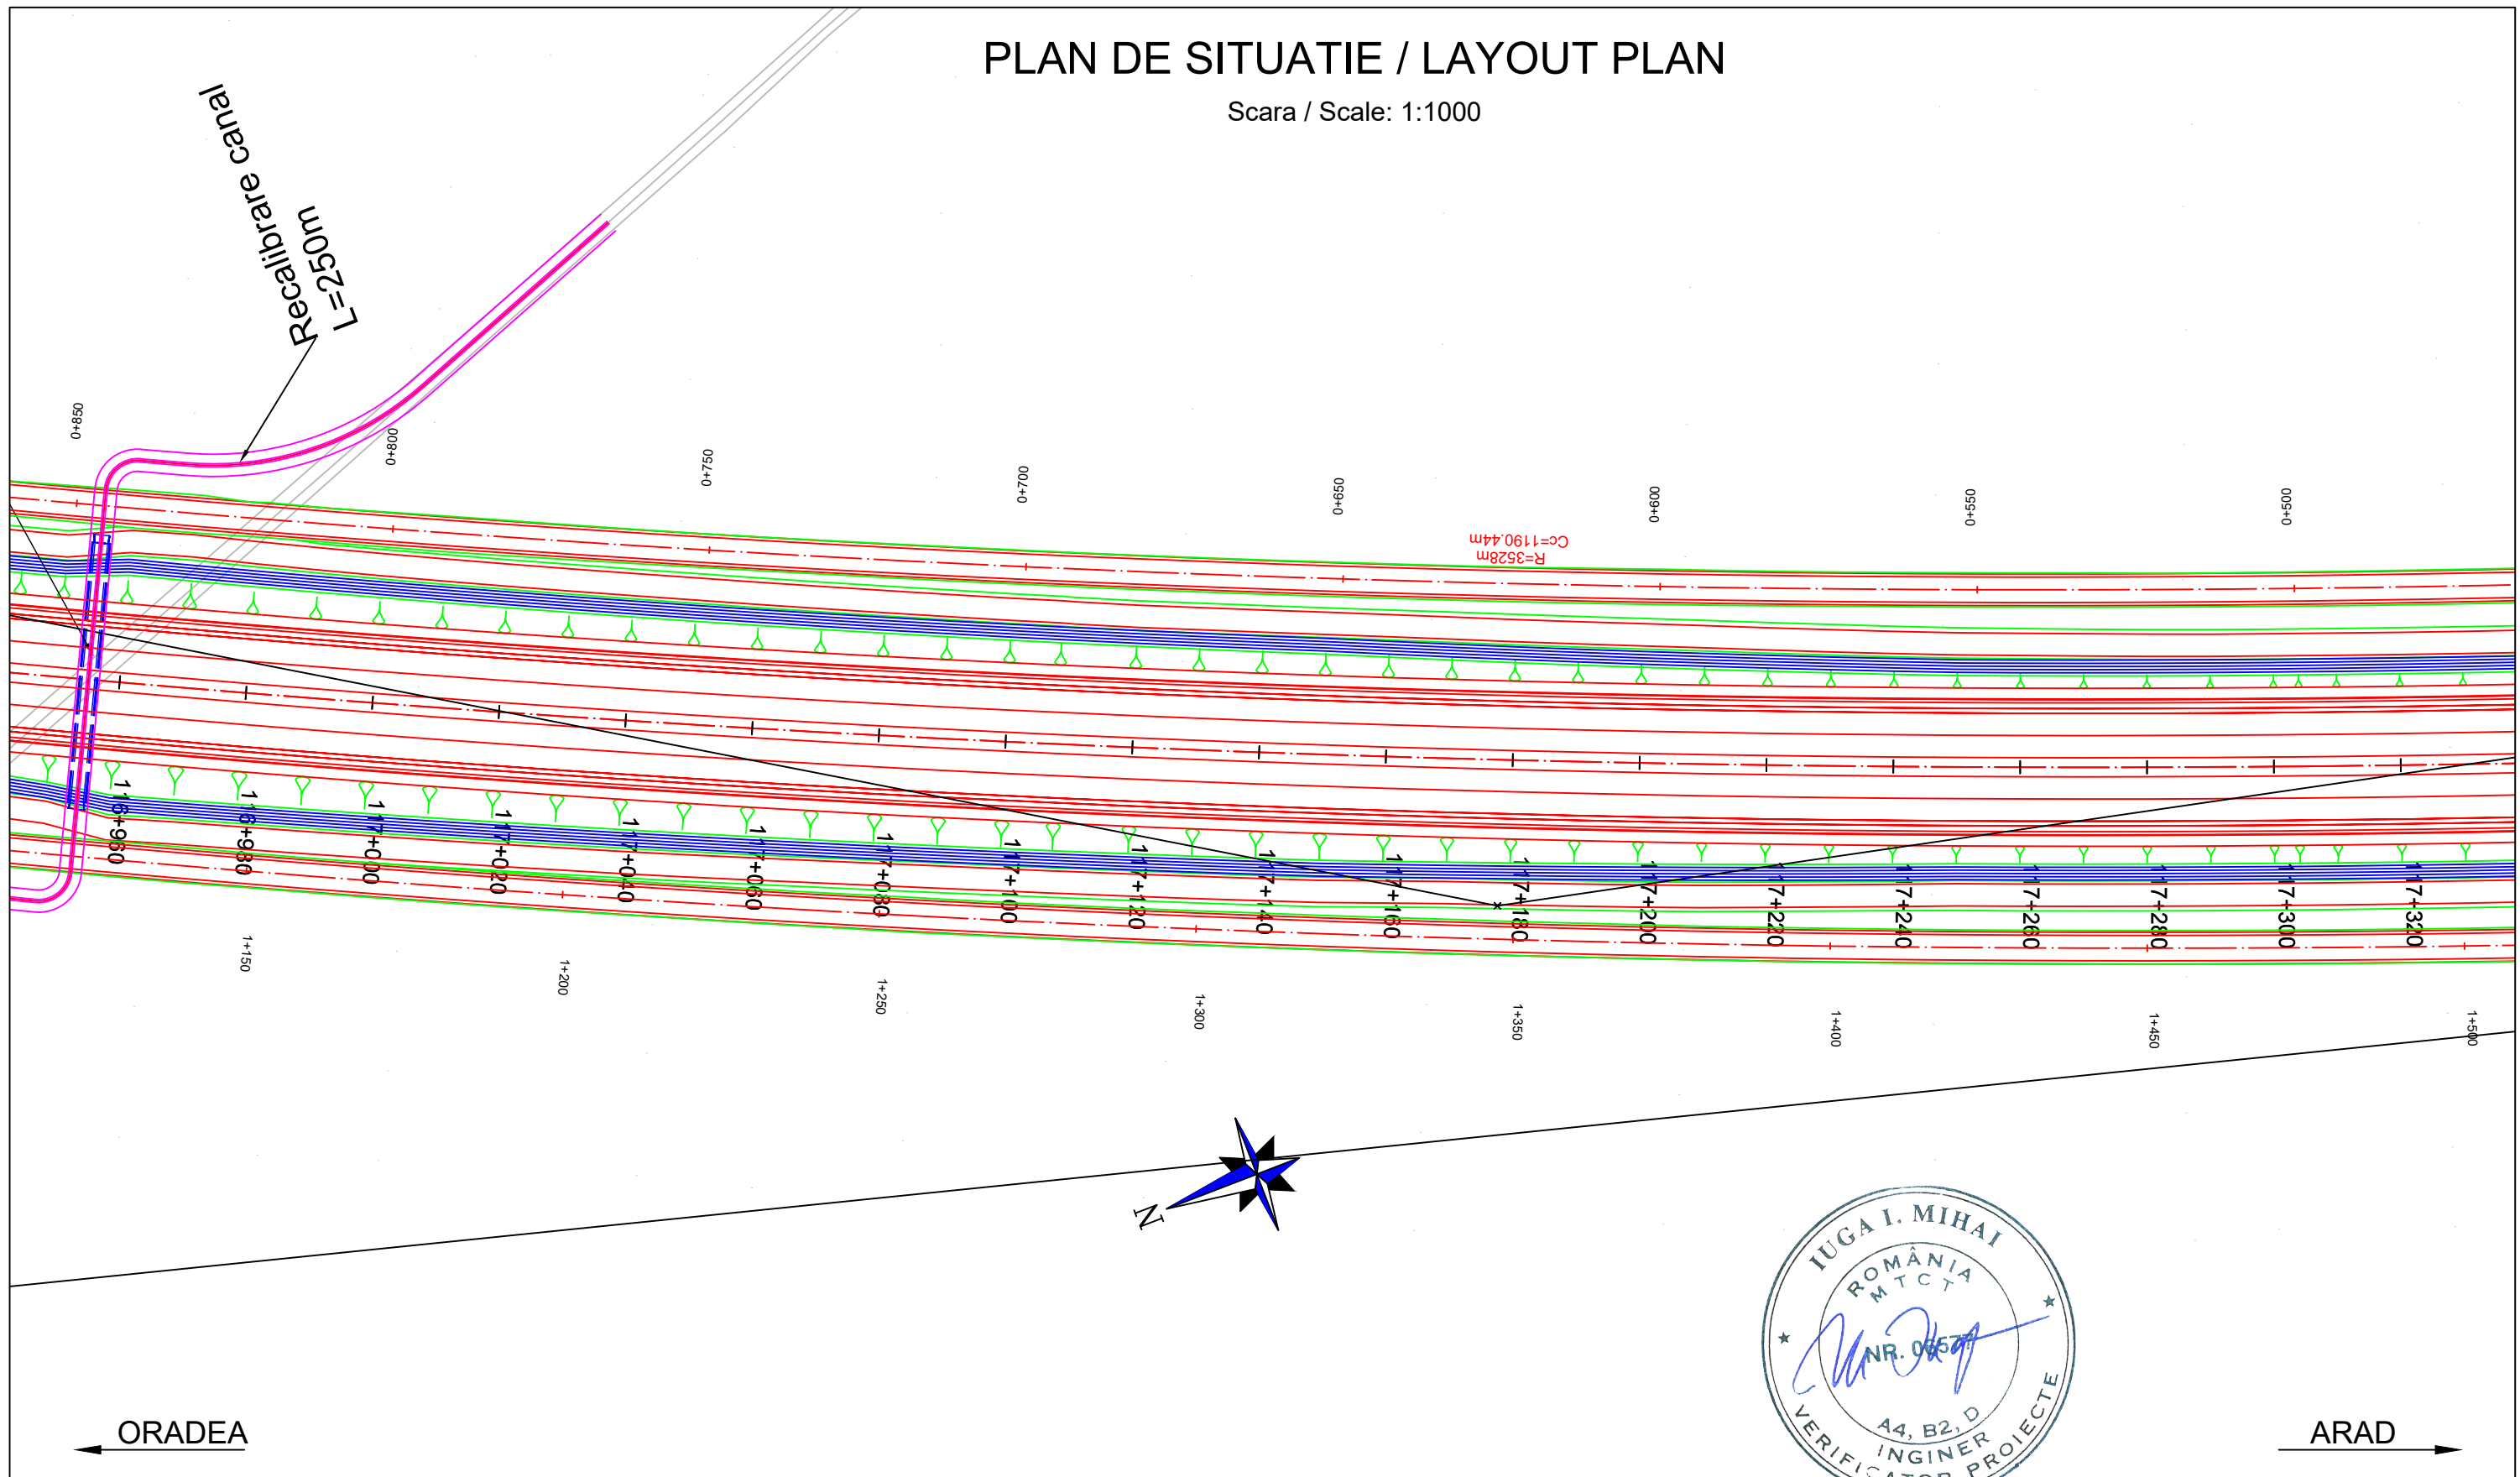



PLAN DE SITUATIE / LAYOUT PLAN

Scara / Scale: 1:1000




ORADEA ←







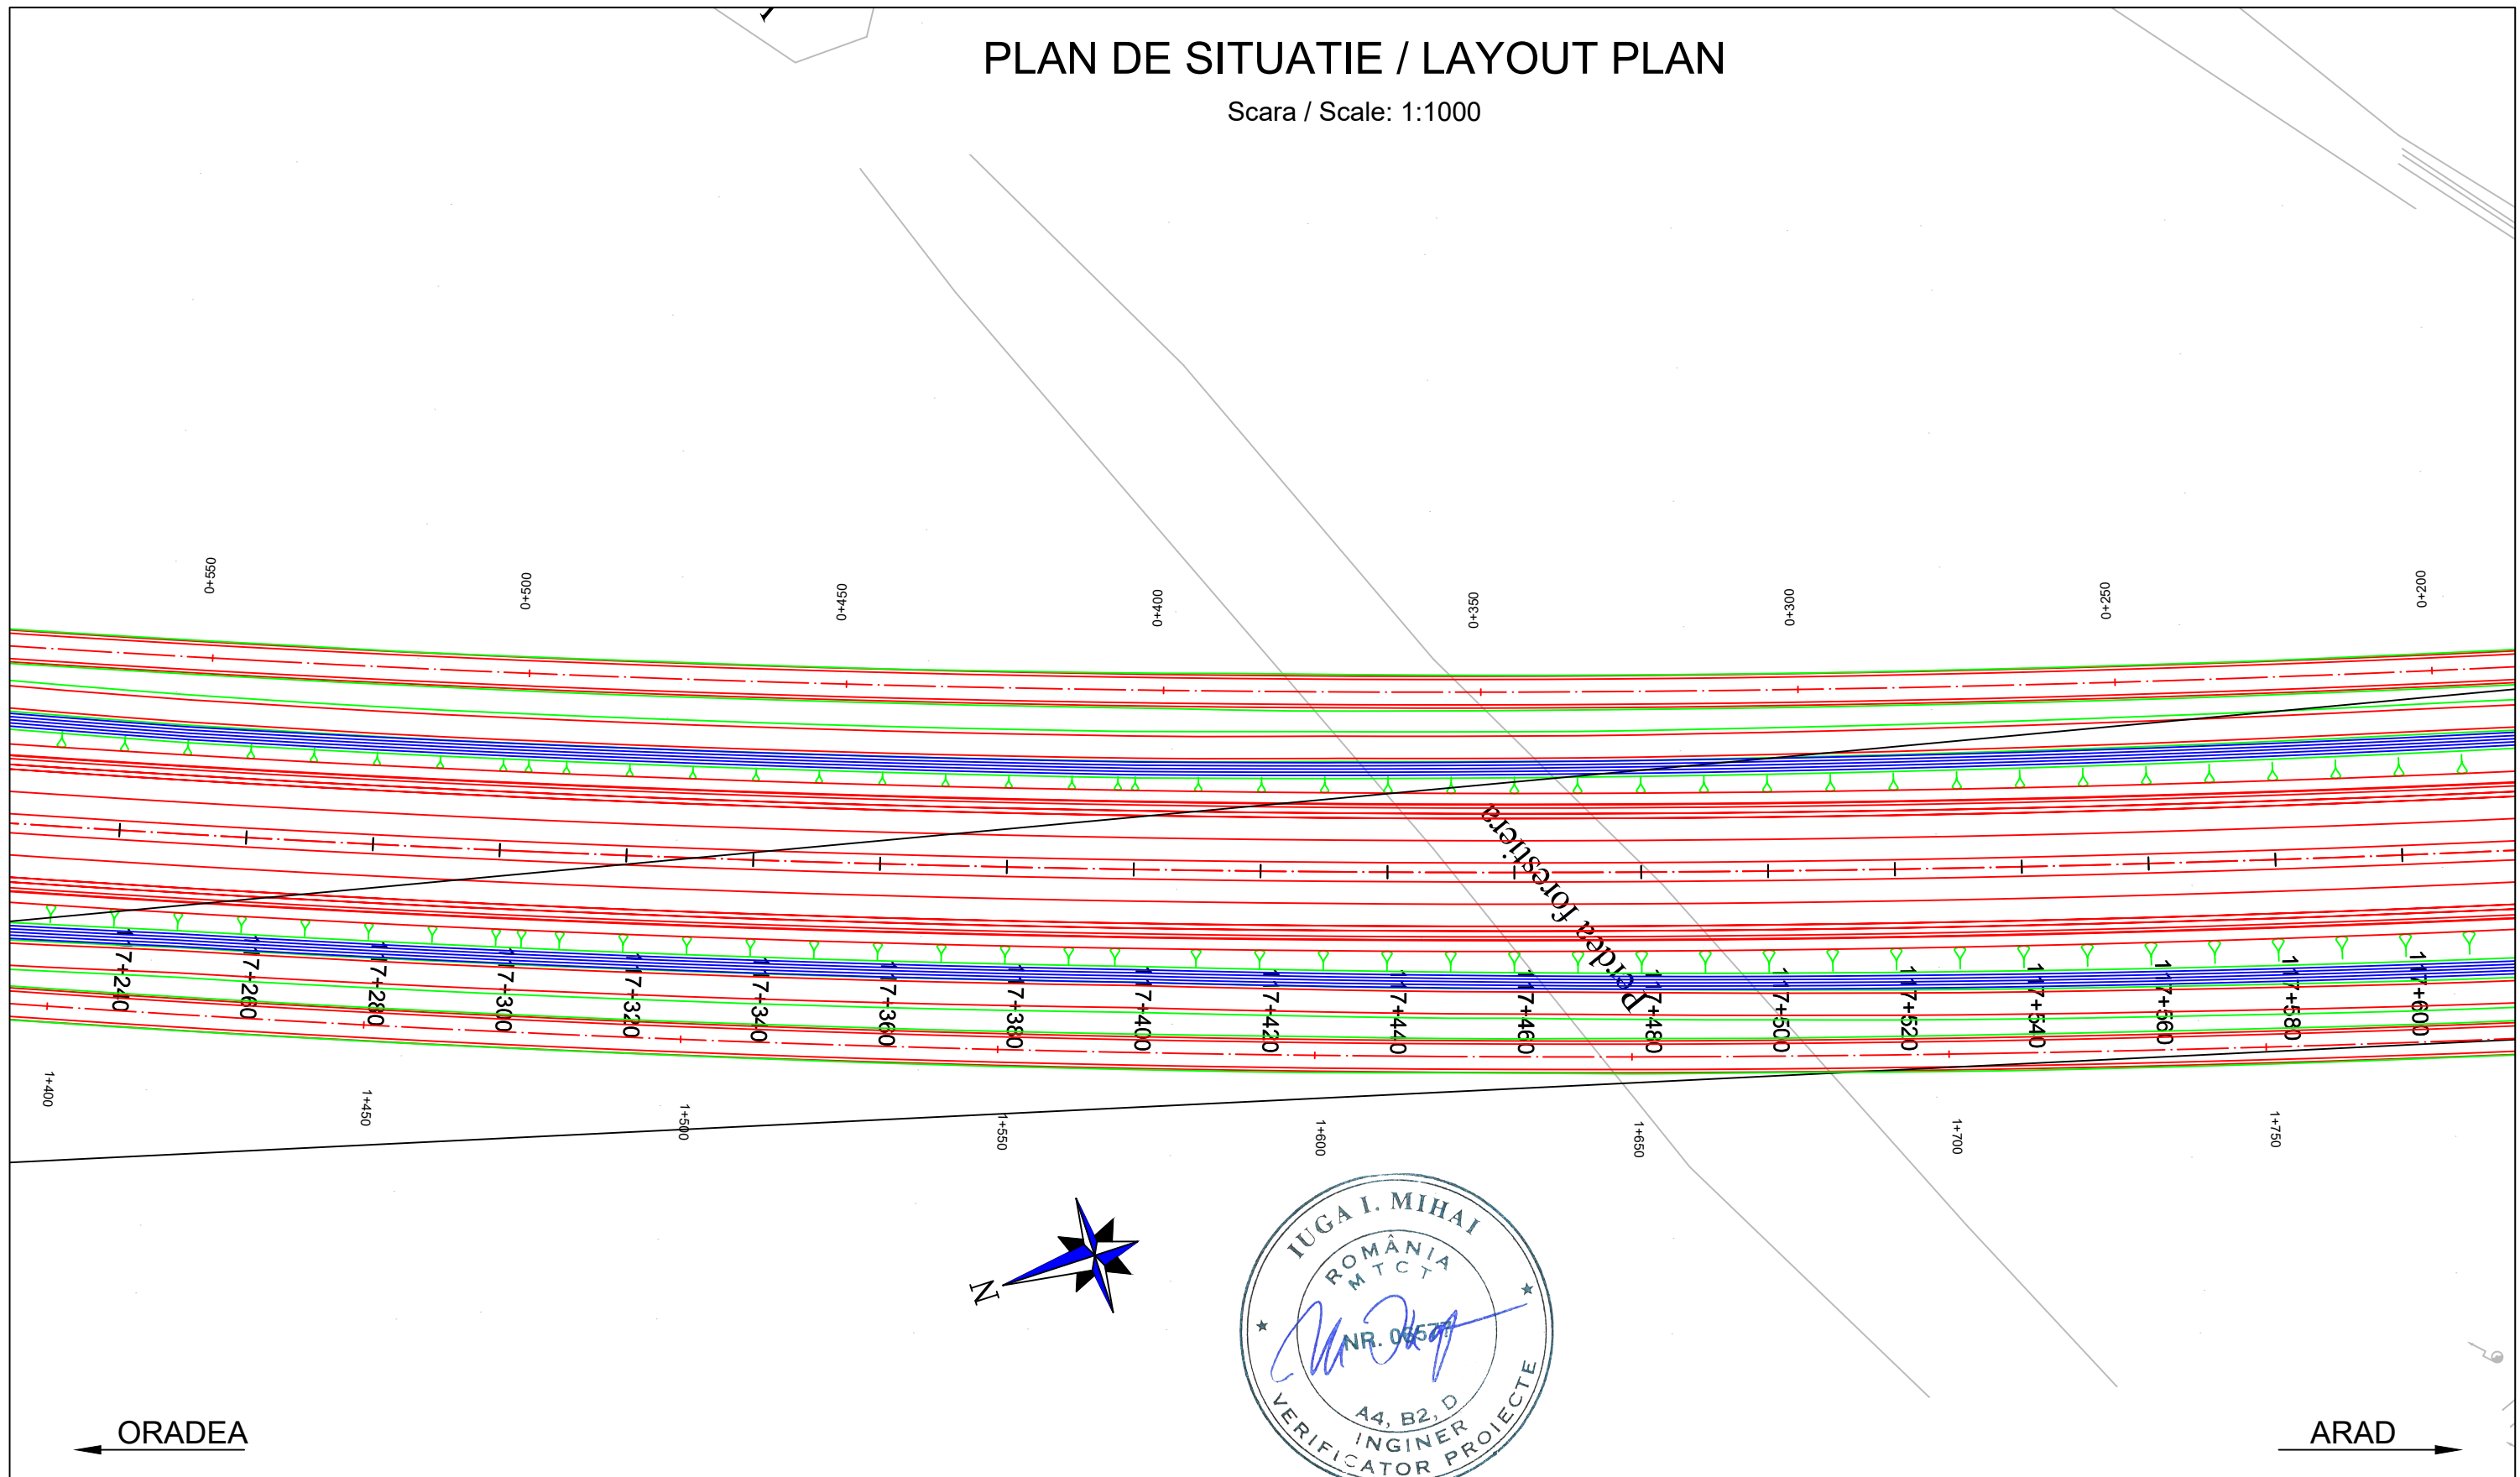

→ ARAD

PROIECTANT / DESIGNER: S.C. CONSITRANS S.R.L. 	BENEFICIAR / BENEFICIARY: MUNICIPIUL ARAD, MUNICIPIUL ORADEA, CONSILIUL JUDETEAN ARAD, CONSILIUL JUDETEAN BIHOR CNAIR			FUNCTIA / POSITION: COORDONATOR DE PROIECT / PROJECT MANAGER	NUME / NAME: ing. S. VEACESLAV	SEMNTATURA / SIGNATURE: 	Titlu plansa / Drawing title: PLAN DE SITUATIE LAYOUT PLAN	REV./ REV.: /	DATA/ DATE: /	DETALII REVIZIE / REVISION DETAILS: /	PROIECTAT / DESIGNER: /
	INVESTITIA / INVESTMENT: ACTUALIZARE/COMPLETARE/REVIZUIRE (S.F. + P.A.C. + P.O.E + P.T.E.) "DRUM EXPRES ARAD ORADEA" ACTUALIZATION/COMPLETION (S.F. + P.A.C. + P.O.E + P.T.E.) "EXPRESS ROAD ARAD ORADEA"			SEF PROIECT SPECIALITATE / TEAM LEADER: ing. C. TODERASCU							
   UNIUNEA EUROPEANA GOVERNUL ROMANIEI Instrumente Structurale 2014-2020 PROIECT CO-FINANȚAT DIN FONDUL DE COEZIUNE, PRIN PROGRAMUL OPERAȚIONAL INFRASTRUCTURĂ MARE / PROJECT CO-FINANCED FROM THE COHESION FUND, THROUGH THE LARGE INFRASTRUCTURE OPERATIONAL PROGRAM	FAZA PROIECTARE / DESIGN STAGE: PROIECT TEHNIC DE EXECUTIE / TECHNICAL PROJECT AND DETAIL DESIGN			PROIECTAT / DESIGNER: ing. C. TODERASCU		LUCRARI DE DRUM / ROAD WORKS	Cod plansa / Drawing code: CST-0121-PT-3-DX-01-PS-142-R00				
	Contract / Contract: 14724/01.07.2021 Proiect / Project no.: 001/2021	Data / Date: 11.2023	Scara / Scale: 1:1000	VERIFICAT / INTERNAL CHECKER: ing. N. GISCA							

PLAN DE SITUATIE / LAYOUT PLAN


Scara / Scale: 1:1000



PROIECTANT / DESIGNER: S.C. CONSITRANS S.R.L. 	BENEFICIAR / BENEFICIARY: MUNICIPIUL ARAD, MUNICIPIUL ORADEA, CONSILIUL JUDETEAN ARAD, CONSILIUL JUDETEAN BIHOR CNAIR			FUNCTIA / POSITION: COORDONATOR DE PROIECT / PROJECT MANAGER	NUME / NAME: ing. S. VEACESLAV	SEMNTURA / SIGNATURE: 	Titlu plansa / Drawing title: PLAN DE SITUATIE LAYOUT PLAN	REV./ REV.: /	DATA/ DATE: /	DETALII REVIZIE / REVISION DETAILS: /	PROIECTAT / DESIGNER: /
	INVESTITIA / INVESTMENT: ACTUALIZARE/COMPLETARE/REVIZUIRE (S.F. + P.A.C. + P.O.E + P.T.E.) "DRUM EXPRES ARAD ORADEA" ACTUALIZATION/COMPLETION (S.F. + P.A.C. + P.O.E + P.T.E.) "EXPRESS ROAD ARAD ORADEA"			SEF PROIECT SPECIALITATE / TEAM LEADER: ing. C. TODERASCU							
   PROIECT CO-FINANATAT DIN FONDUL DE COEZIUNE, PRIN PROGRAMUL OPERATIONAL INFRASTRUCTURA MARE / PROJECT CO-FINANCED FROM THE COHESION FUND, THROUGH THE LARGE INFRASTRUCTURE OPERATIONAL PROGRAM	FAZA PROIECTARE / DESIGN STAGE: PROIECT TEHNIC DE EXECUTIE / TECHNICAL PROJECT AND DETAIL DESIGN			PROIECTAT / DESIGNER: ing. C. TODERASCU		LUCRARI DE DRUM / ROAD WORKS	Cod plansa / Drawing code: CST-0121-PT-3-DX-01-PS-143-R00				
	Contract / Contract: 14724/01.07.2021	Data / Date: 11.2023	Scara / Scale: 1:1000	VERIFICAT / INTERNAL CHECKER: ing. N. GISCA							

PLAN DE SITUATIE / LAYOUT PLAN

Scara / Scale: 1:1000

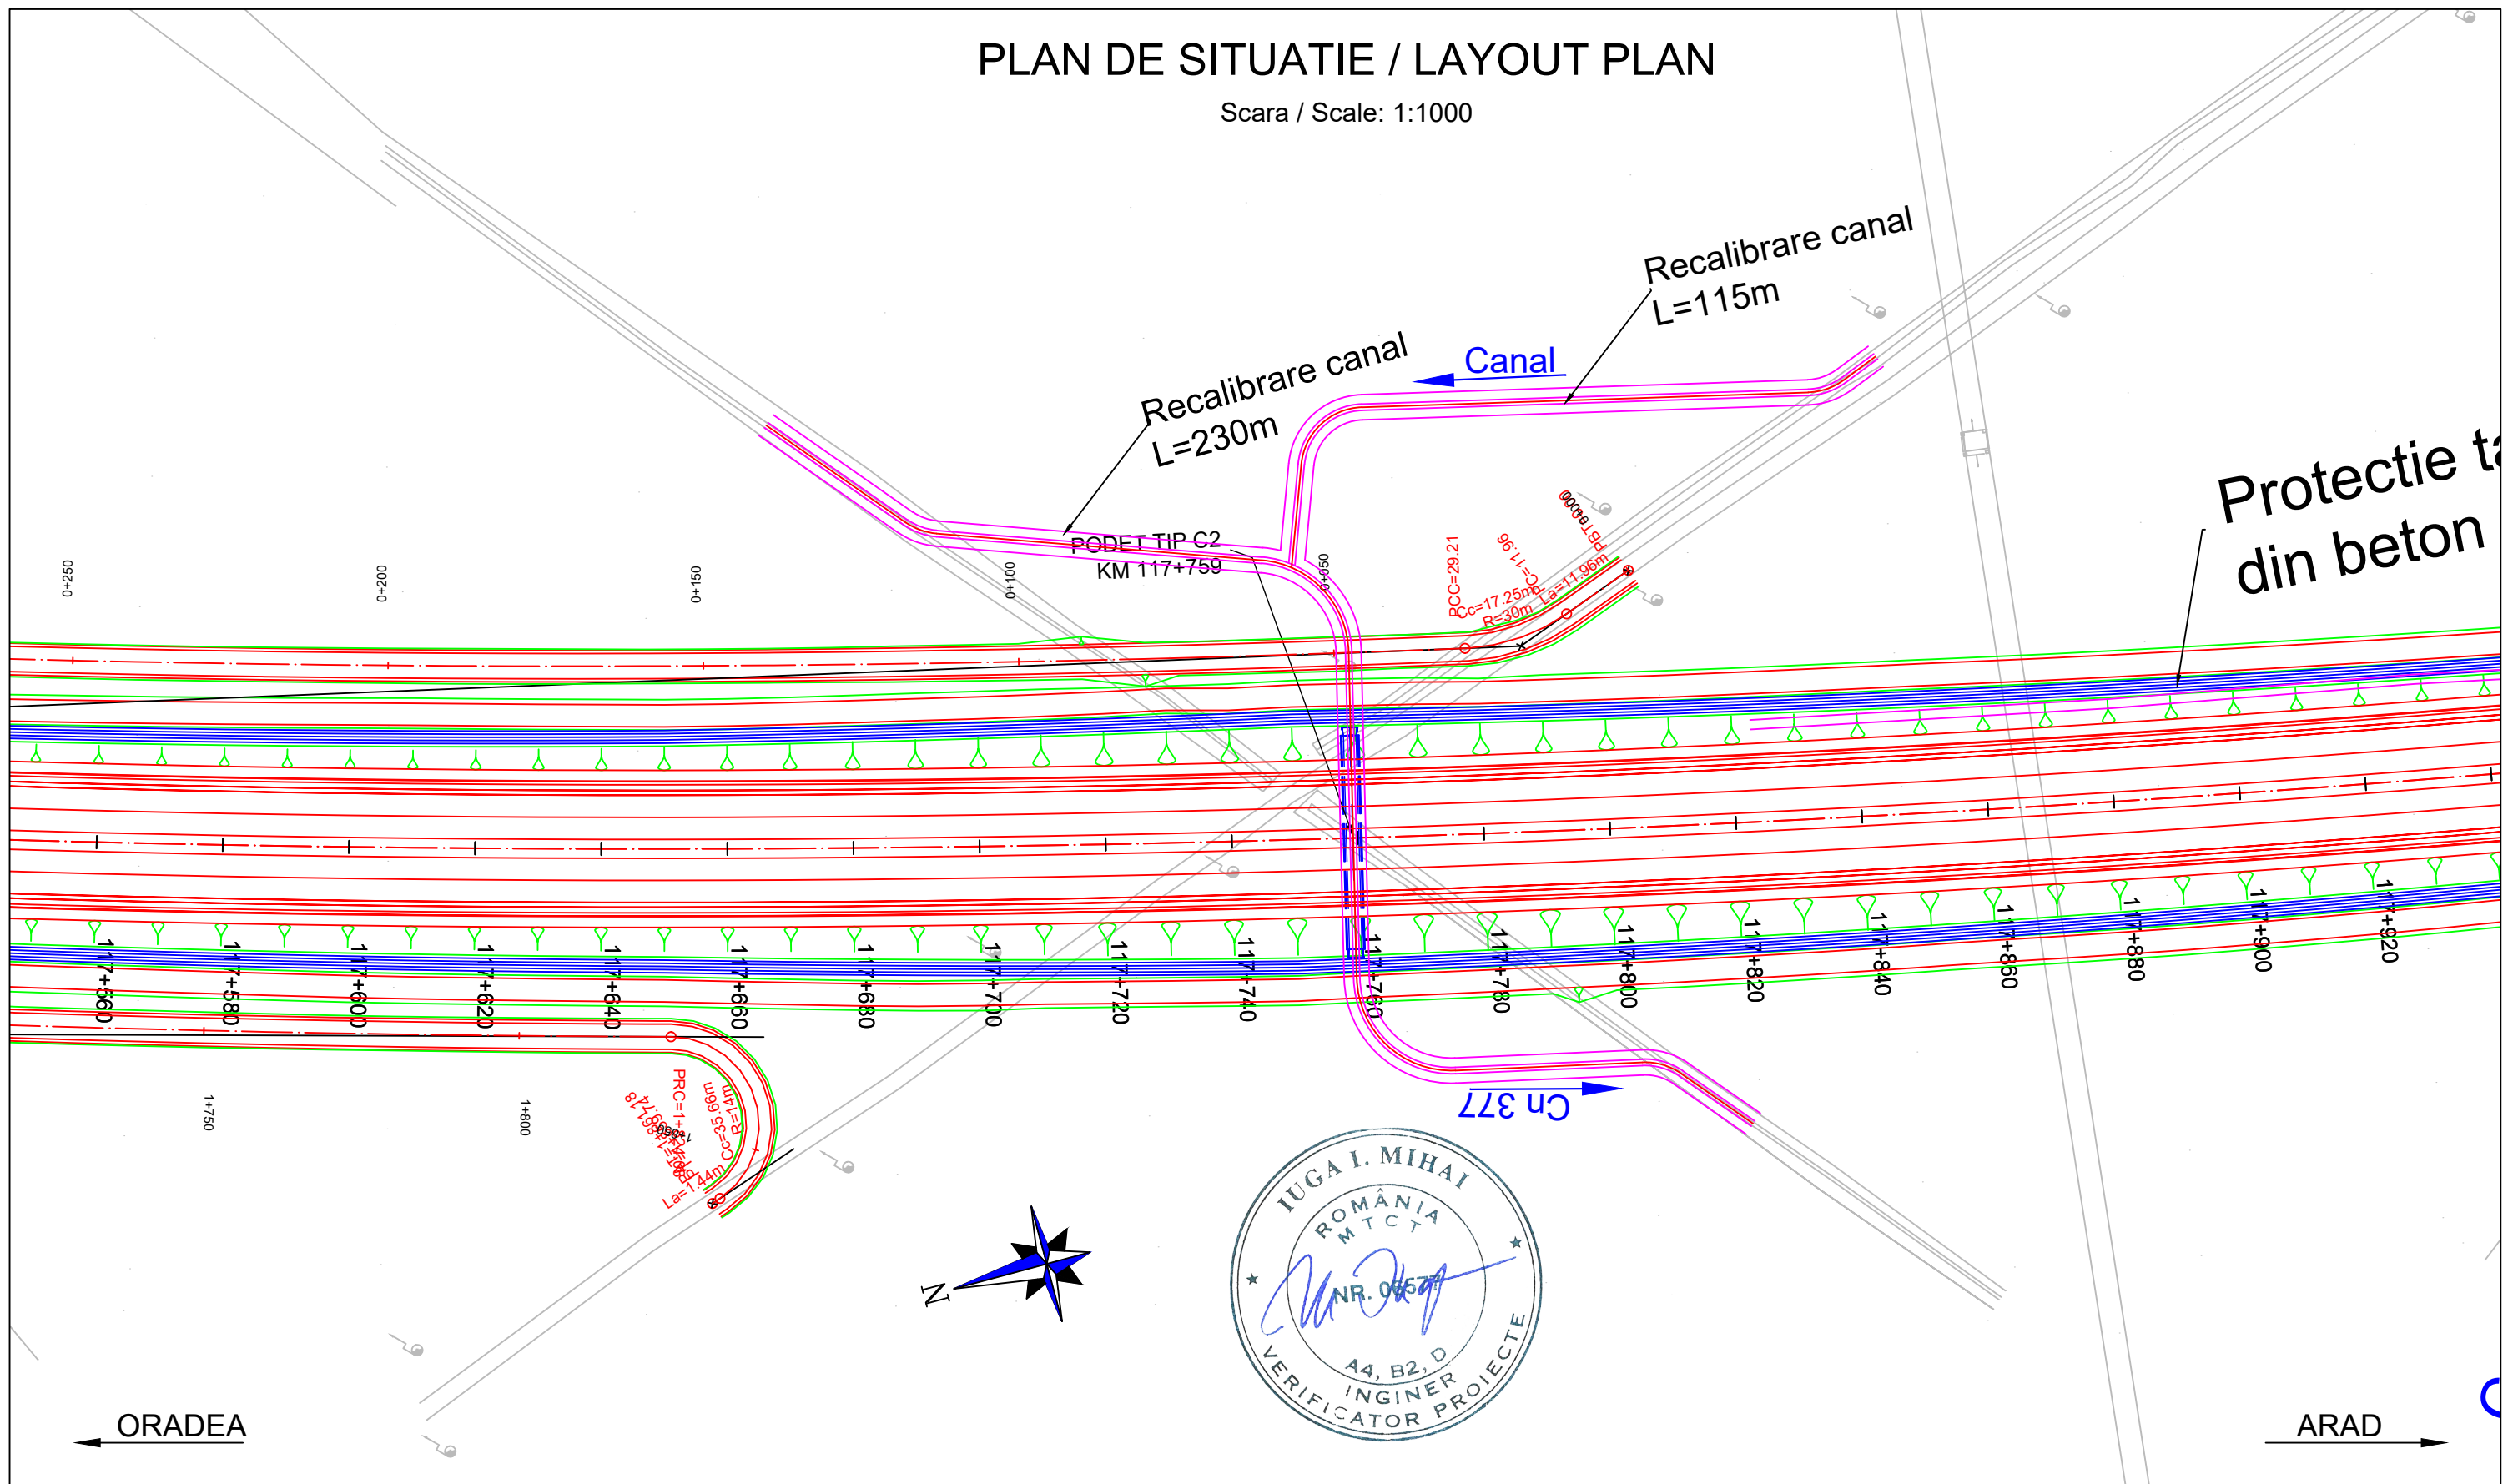

PROIECTANT / DESIGNER: S.C. CONSITRANS S.R.L.	BENEFICIAR / BENEFICIARY: MUNICIPIUL ARAD, MUNICIPIUL ORADEA, CONSILIUL JUDETEAN ARAD, CONSILIUL JUDETEAN BIHOR CNAIR	FUNCTIA / POSITION: COORDONATOR DE PROIECT / PROJECT MANAGER	NUME / NAME: ing. S. VEACESLAV	SEMNTATURA / SIGNATURE: 	Titlu plansa / Drawing title: PLAN DE SITUATIE LAYOUT PLAN	REV.	DATA / DATE:	DETALII REVIZIE / REVISION DETAILS:	PROIECTAT / DESIGNER:
	INVESTITIA / INVESTMENT: ACTUALIZARE/COMPLETARE/REVIZUIRE (S.F. + P.A.C. + P.O.E + P.T.E.) "DRUM EXPRES ARAD ORADEA" ACTUALIZATION/COMPLETION (S.F. + P.A.C. + P.O.E + P.T.E.) "EXPRESS ROAD ARAD ORADEA"	SEF PROIECT SPECIALITATE / TEAM LEADER: ing. C. TODERASCU	ing. C. TODERASCU		LUCRARI DE DRUM / ROAD WORKS				
						FAZA PROIECTARE / DESIGN STAGE: PROIECT TEHNIC DE EXECUTIE / TECHNICAL PROJECT AND DETAIL DESIGN	PROIECTAT / DESIGNER: ing. C. TODERASCU	ing. N. GISCA	
Contract / Contract: 14724/01.07.2021 Proiect / Project no.: 001/2021		Data / Date: 11.2023	Scara / Scale: 1:1000	VERIFICAT / INTERNAL CHECKER:					


PLAN DE SITUATIE / LAYOUT PLAN

Scara / Scale: 1:1000

are canal

Protectie taluz cu pereteu din beton L=210m

Protectie din

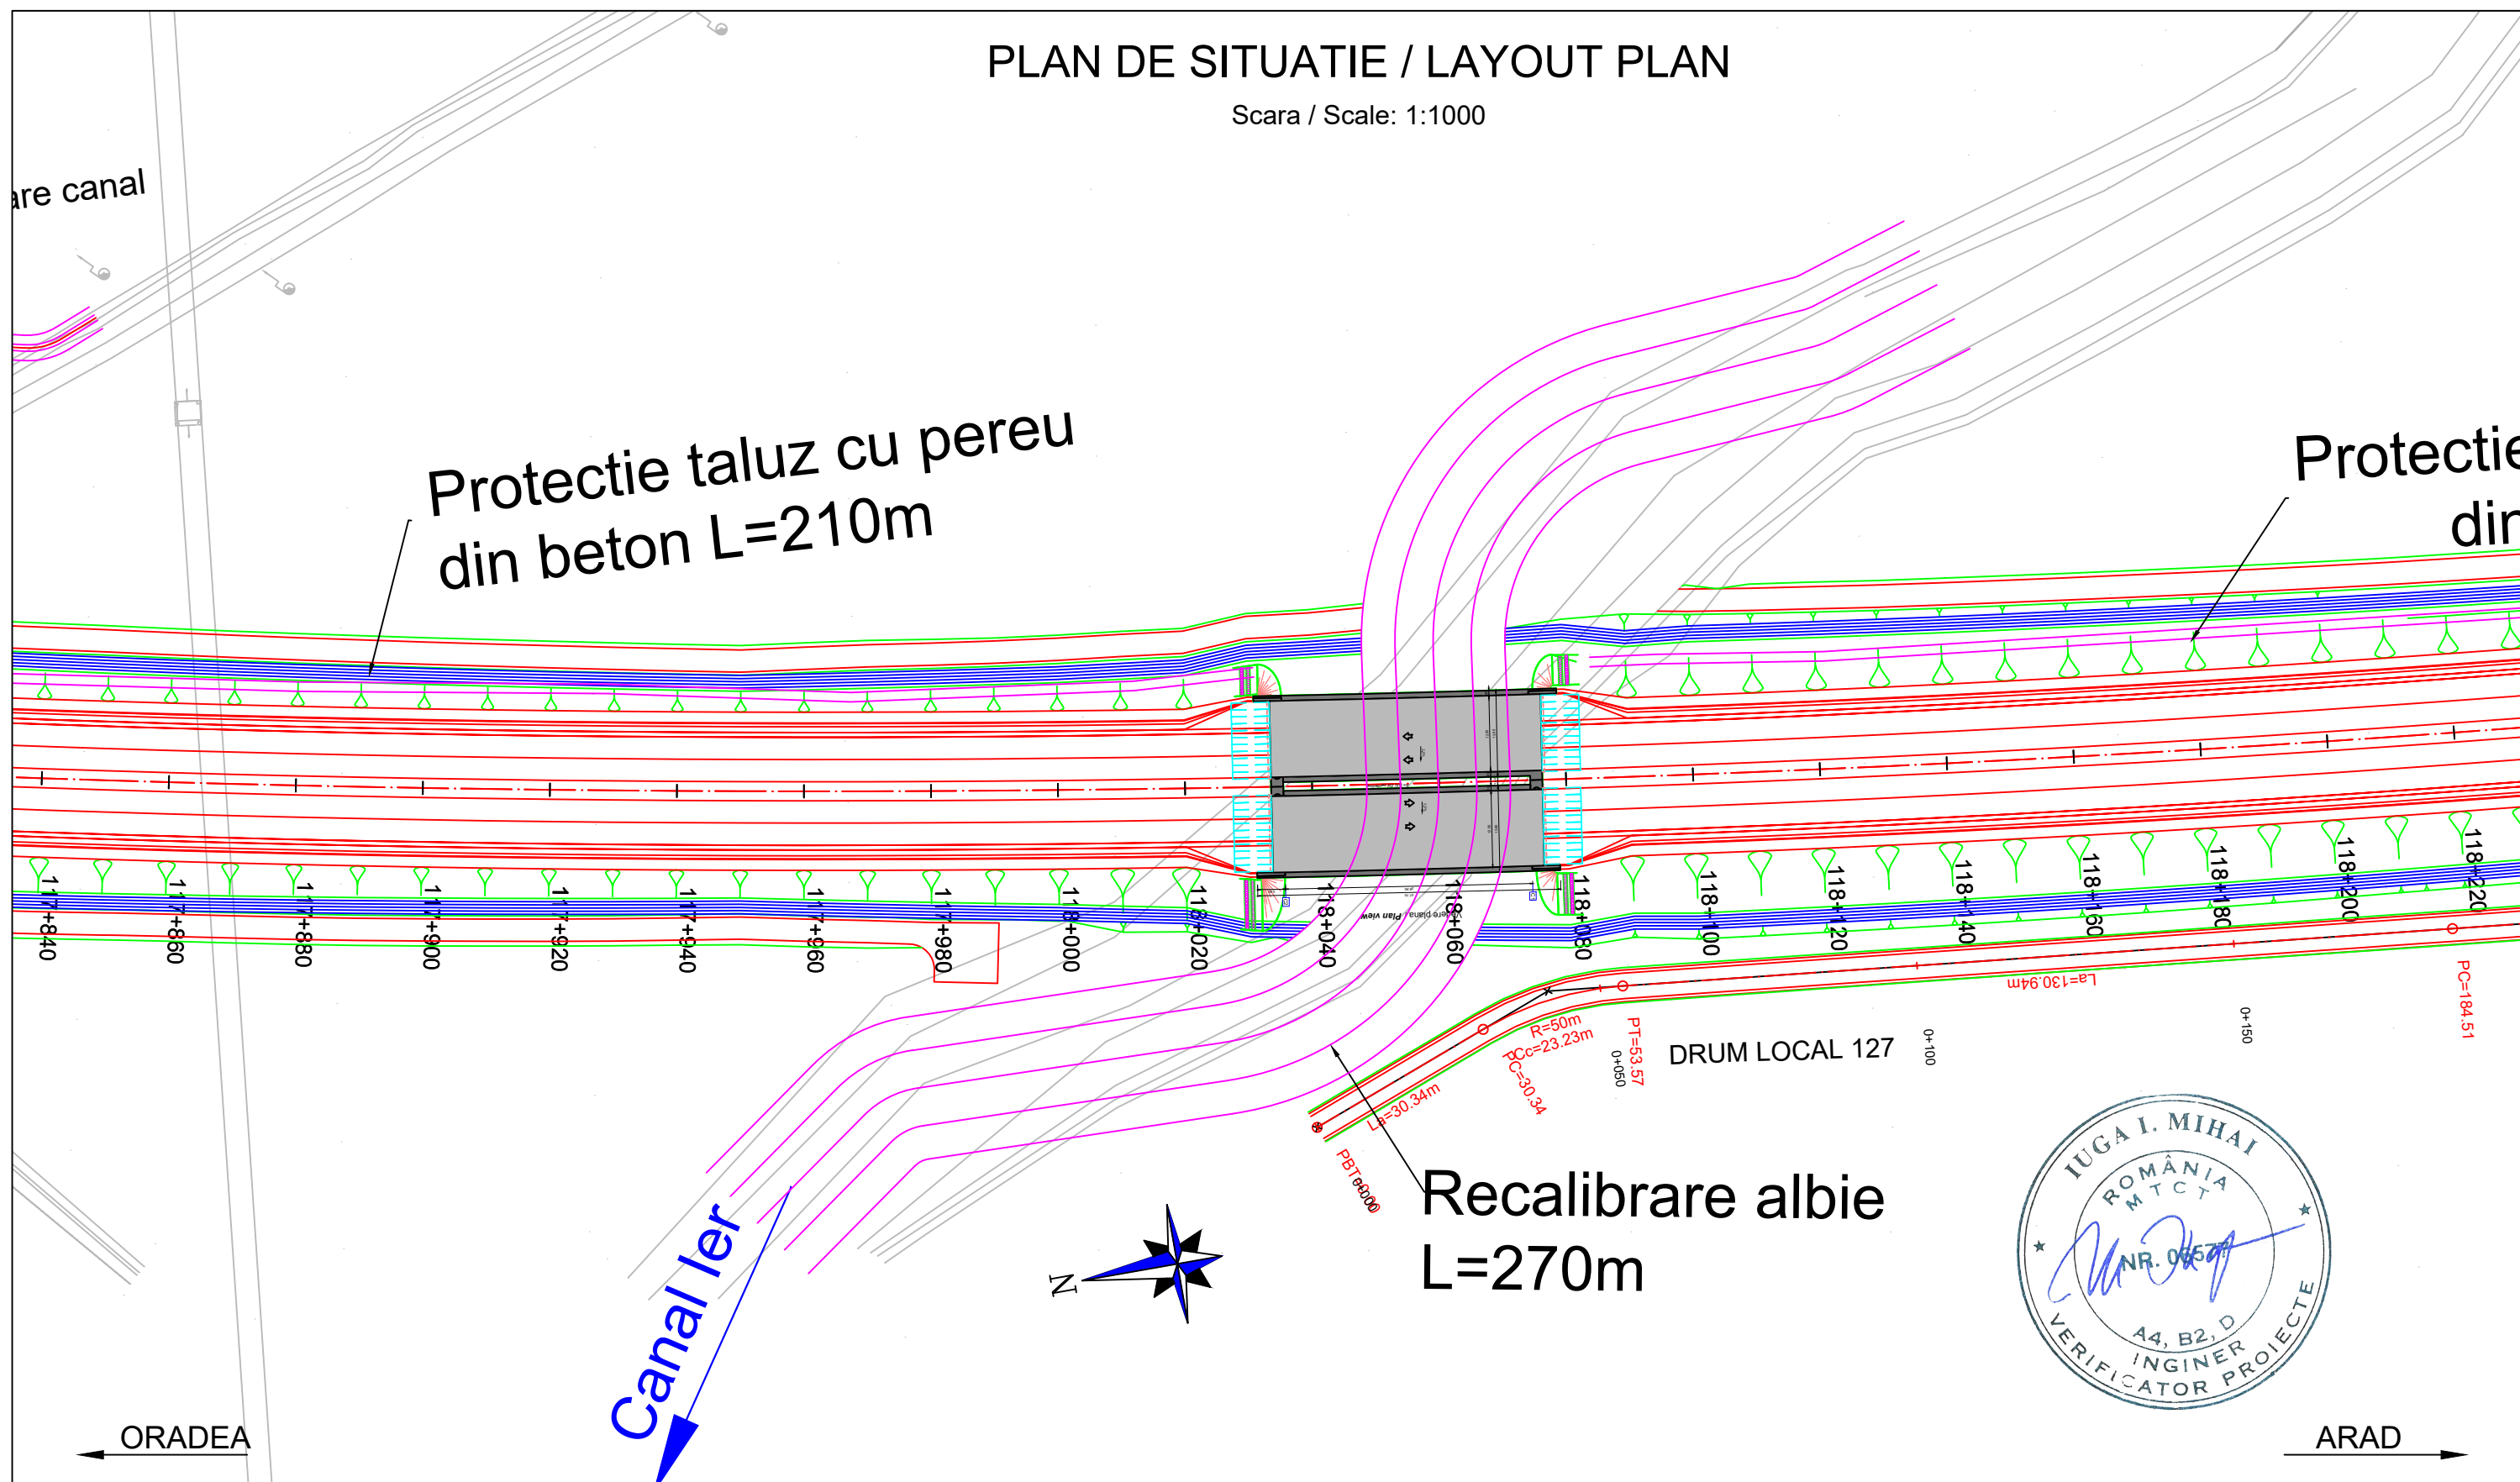

Recalibrare albie L=270m

DRUM LOCAL 127

Canal Ier




PROIECTANT / DESIGNER: S.C. CONSITRANS S.R.L.	BENEFICIAR / BENEFICIARY: MUNICIPIUL ARAD, MUNICIPIUL ORADEA, CONSILIUL JUDETEAN ARAD, CONSILIUL JUDETEAN BIHOR CNAIR	FUNCTIA / POSITION: COORDONATOR DE PROIECT / PROJECT MANAGER	NUME / NAME: ing. S. VEACESLAV	SEMNTURA / SIGNATURE: 	Titlu plansa / Drawing title: PLAN DE SITUATIE LAYOUT PLAN	REV/ REV.: /	DATA/ DATE: /	DETALII REVIZIE / REVISION DETAILS: /	PROIECTAT / DESIGNER: /
FAZA PROIECTARE / DESIGN STAGE: PROIECT TEHNIC DE EXECUTIE / TECHNICAL PROJECT AND DETAIL DESIGN		PROIECTAT / DESIGNER: ing. C. TODERASCU	VERIFICAT / INTERNAL CHECKER: ing. N. GISCA						
Contract / Contract: 14724/01.07.2021 Project / Project no.: 001/2021		Data / Date: 11.2023	Scara / Scale: 1:1000						



PLAN DE SITUATIE / LAYOUT PLAN


Scara / Scale: 1:1000

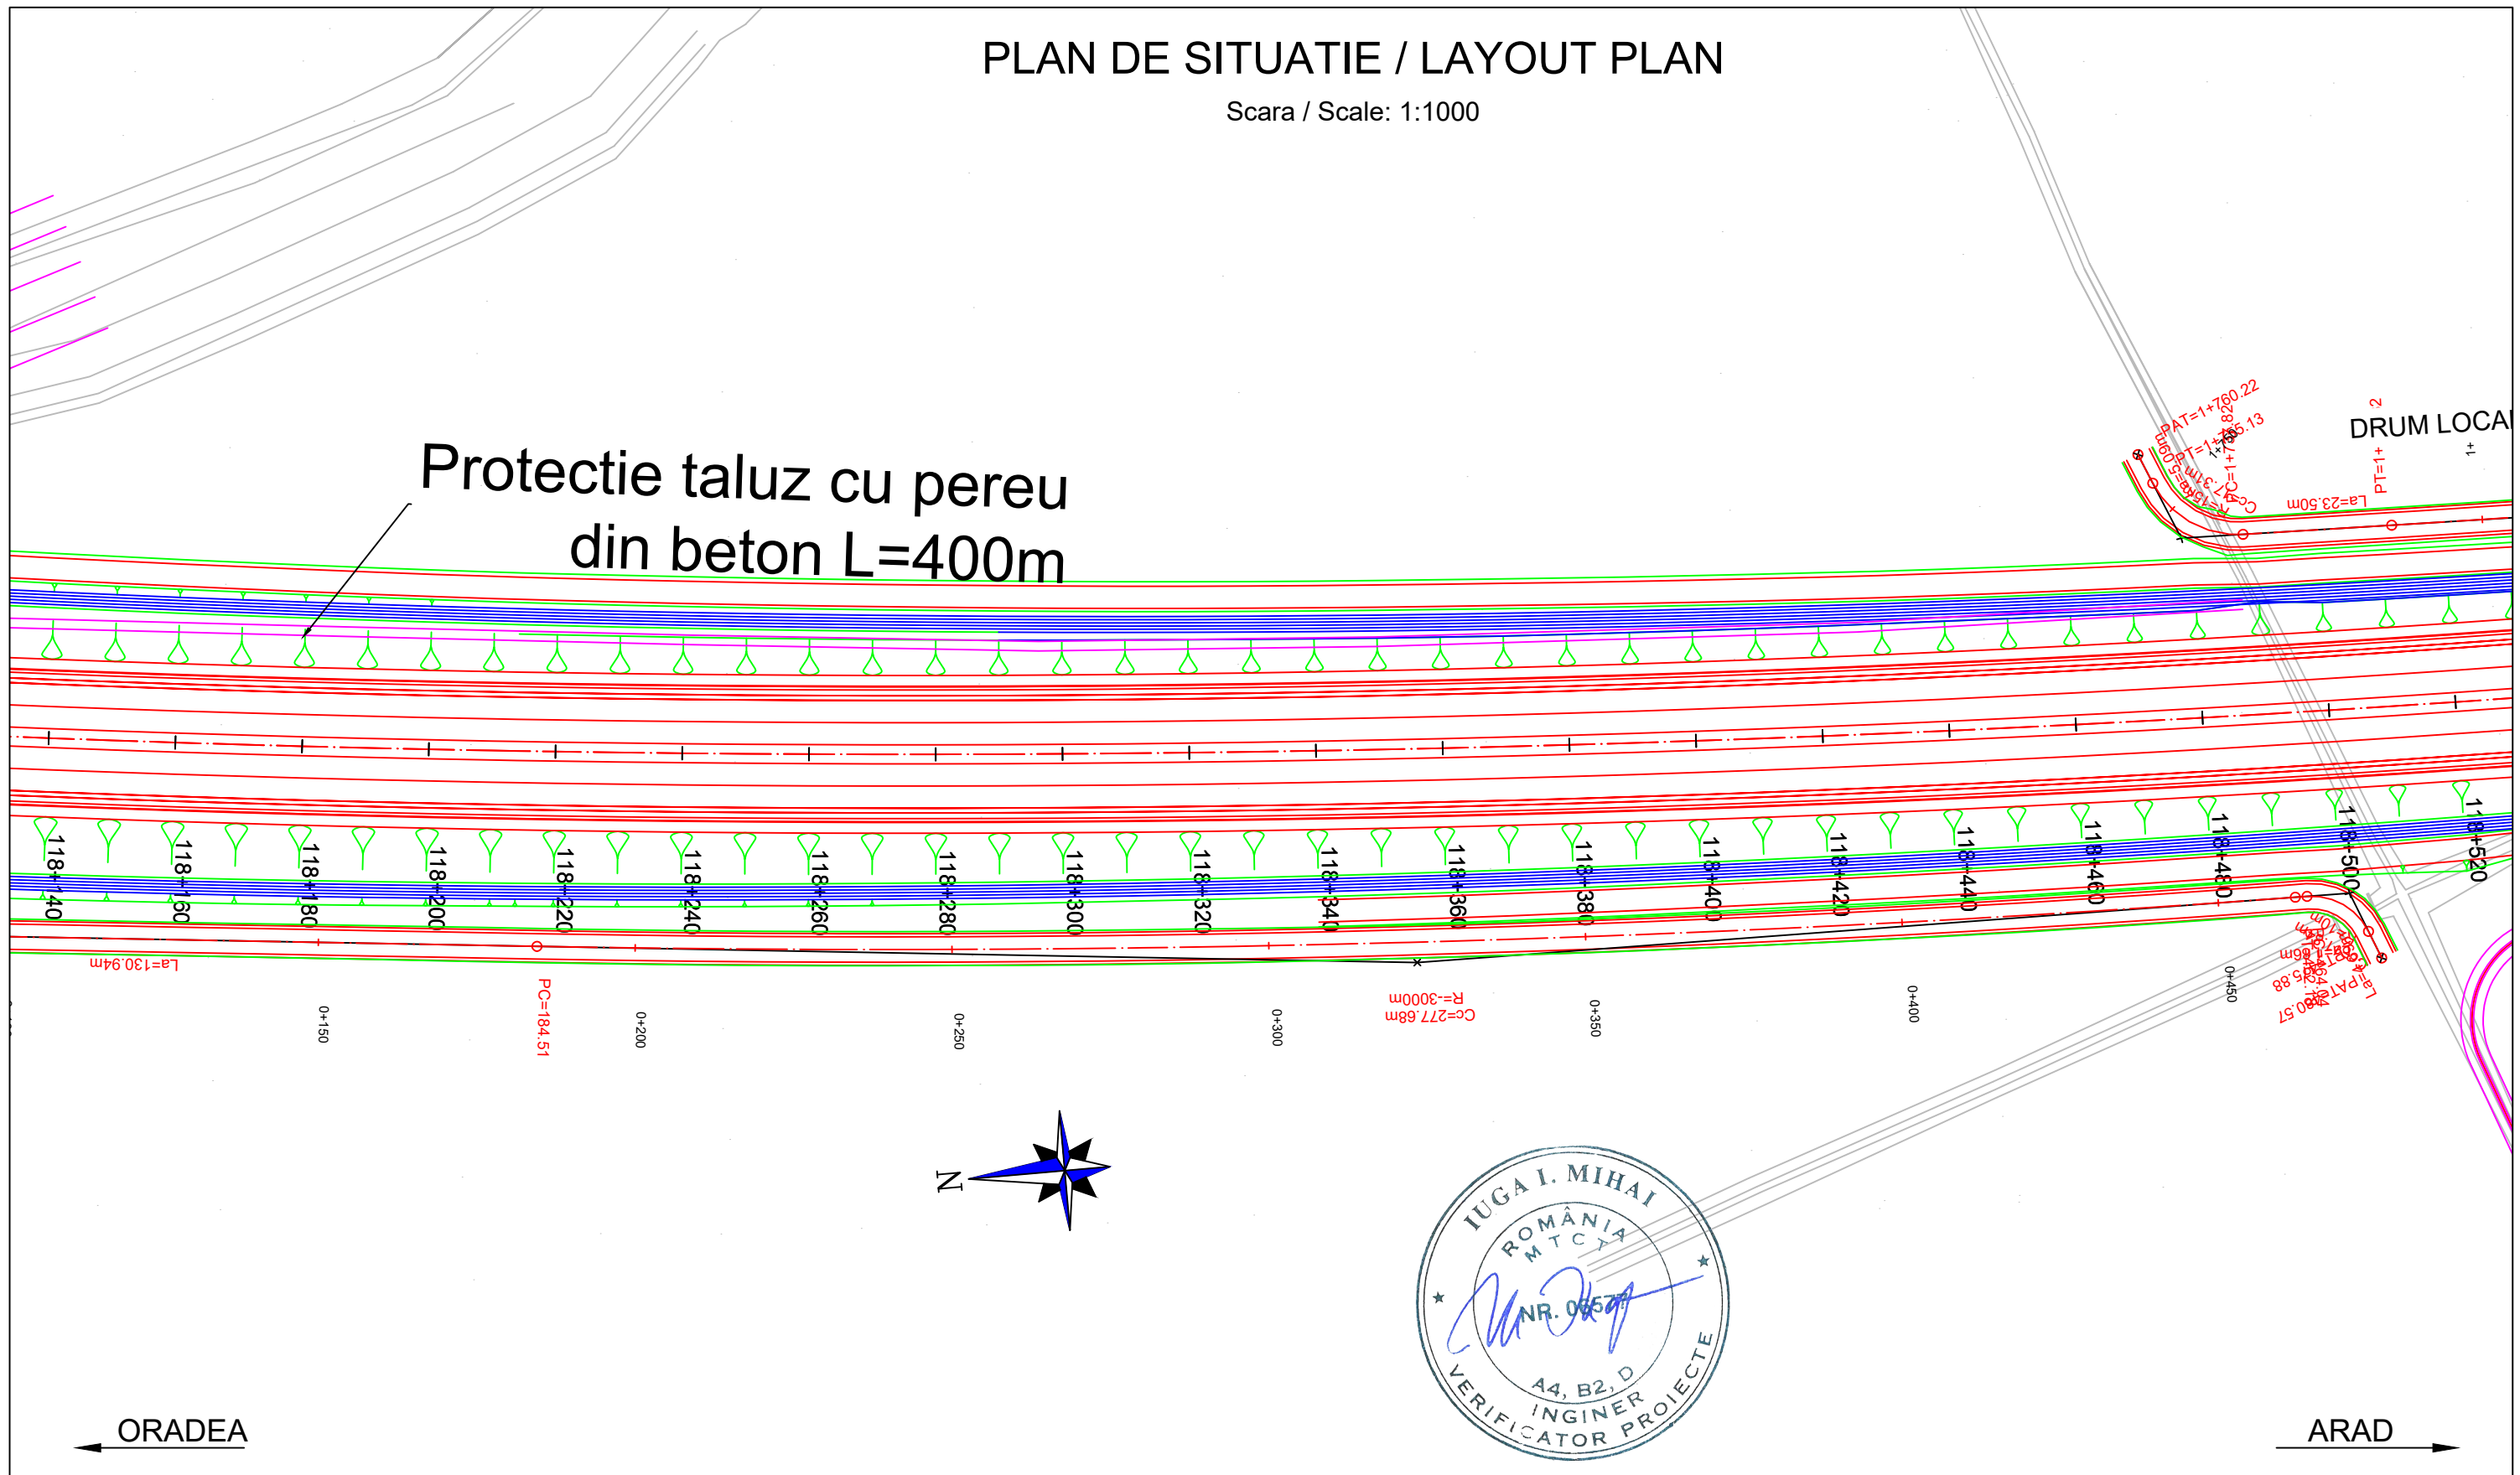

PROIECTANT / DESIGNER: S.C. CONSITRANS S.R.L.	BENEFICIAR / BENEFICIARY: MUNICIPIUL ARAD, MUNICIPIUL ORADEA, CONSILIUL JUDETEAN ARAD, CONSILIUL JUDETEAN BIHOR CNAIR	FUNCTIA / POSITION:	NUME / NAME:	SEMNATURA / SIGNATURE:	Titlu plansa / Drawing title:	REV/ REV.:	DATA/ DATE:	DETALII REVIZIE / REVISION DETAILS:	PROIECTAT / DESIGNER:
		COORDONATOR DE PROIECT / PROJECT MANAGER: ing. S. VEACESLAV	SEF PROIECT SPECIALITATE / TEAM LEADER: ing. C. TODERASCU	PROIECTAT / DESIGNER: ing. C. TODERASCU	PLAN DE SITUATIE LAYOUT PLAN				
UNIUNEA EUROPEANA ROMANIA Instrumente Structurale 2014-2020 PROIECT CO-FINANȚAT DIN FONDUL DE COEZIUNE, PRIN PROGRAMUL OPERAȚIONAL INFRASTRUCTURĂ MARE / PROJECT CO-FINANCED FROM THE COHESION FUND, THROUGH THE LARGE INFRASTRUCTURE OPERATIONAL PROGRAM	INVESTITIA / INVESTMENT: ACTUALIZARE/COMPLETARE/REVIZUIRE (S.F. + P.A.C. + P.O.E. + P.T.E.) "DRUM EXPRES ARAD ORADEA" ACTUALIZATION/COMPLETION (S.F. + P.A.C. + P.O.E. + P.T.E.) "EXPRESS ROAD ARAD ORADEA"	FAZA PROIECTARE / DESIGN STAGE: PROIECT TEHNIC DE EXECUTIE / TECHNICAL PROJECT AND DETAIL DESIGN	VERIFICAT / INTERNAL CHECKER: ing. N. GISCA	LUCRARI DE DRUM / ROAD WORKS	Cod plansa / Drawing code:				
	Contract /Contract: 14724/01.07.2021 Data /Date: 11.2023 Scara /Scale: 1:1000	CST-0121-PT-3-DX-01-PS-146-R00							





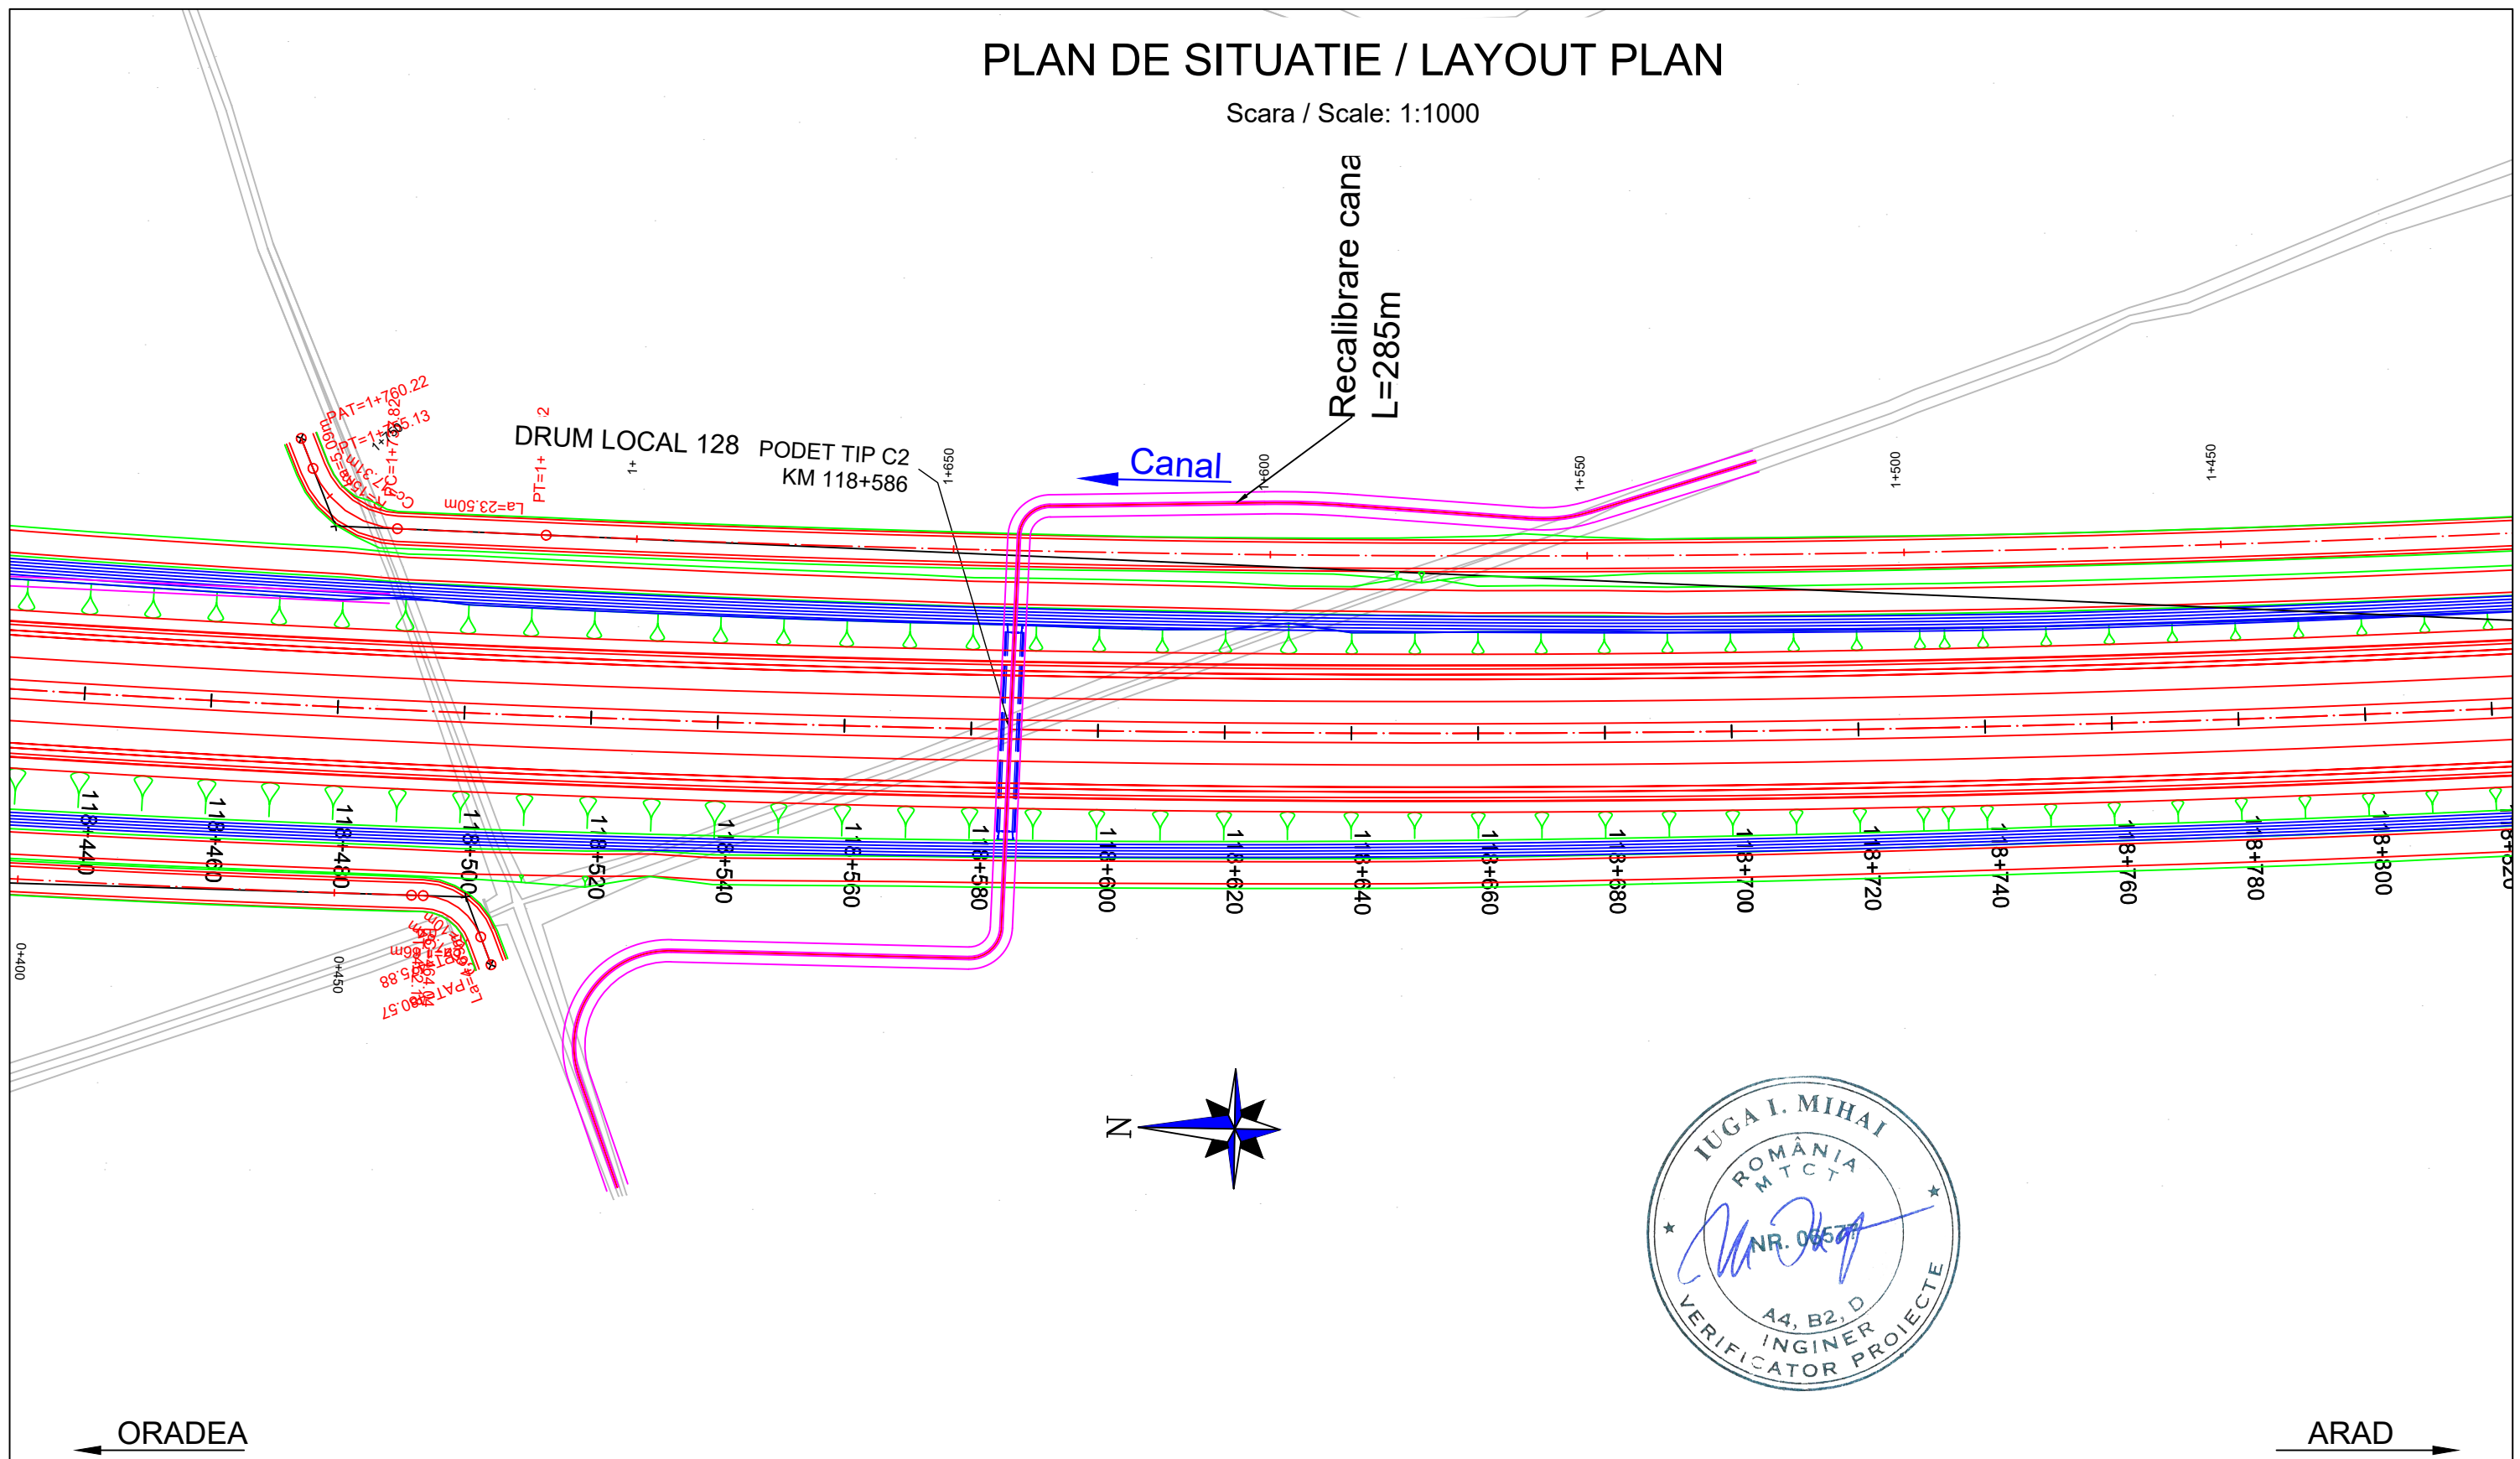



PLAN DE SITUATIE / LAYOUT PLAN

Scara / Scale: 1:1000



ORADEA ←


→ ARAD







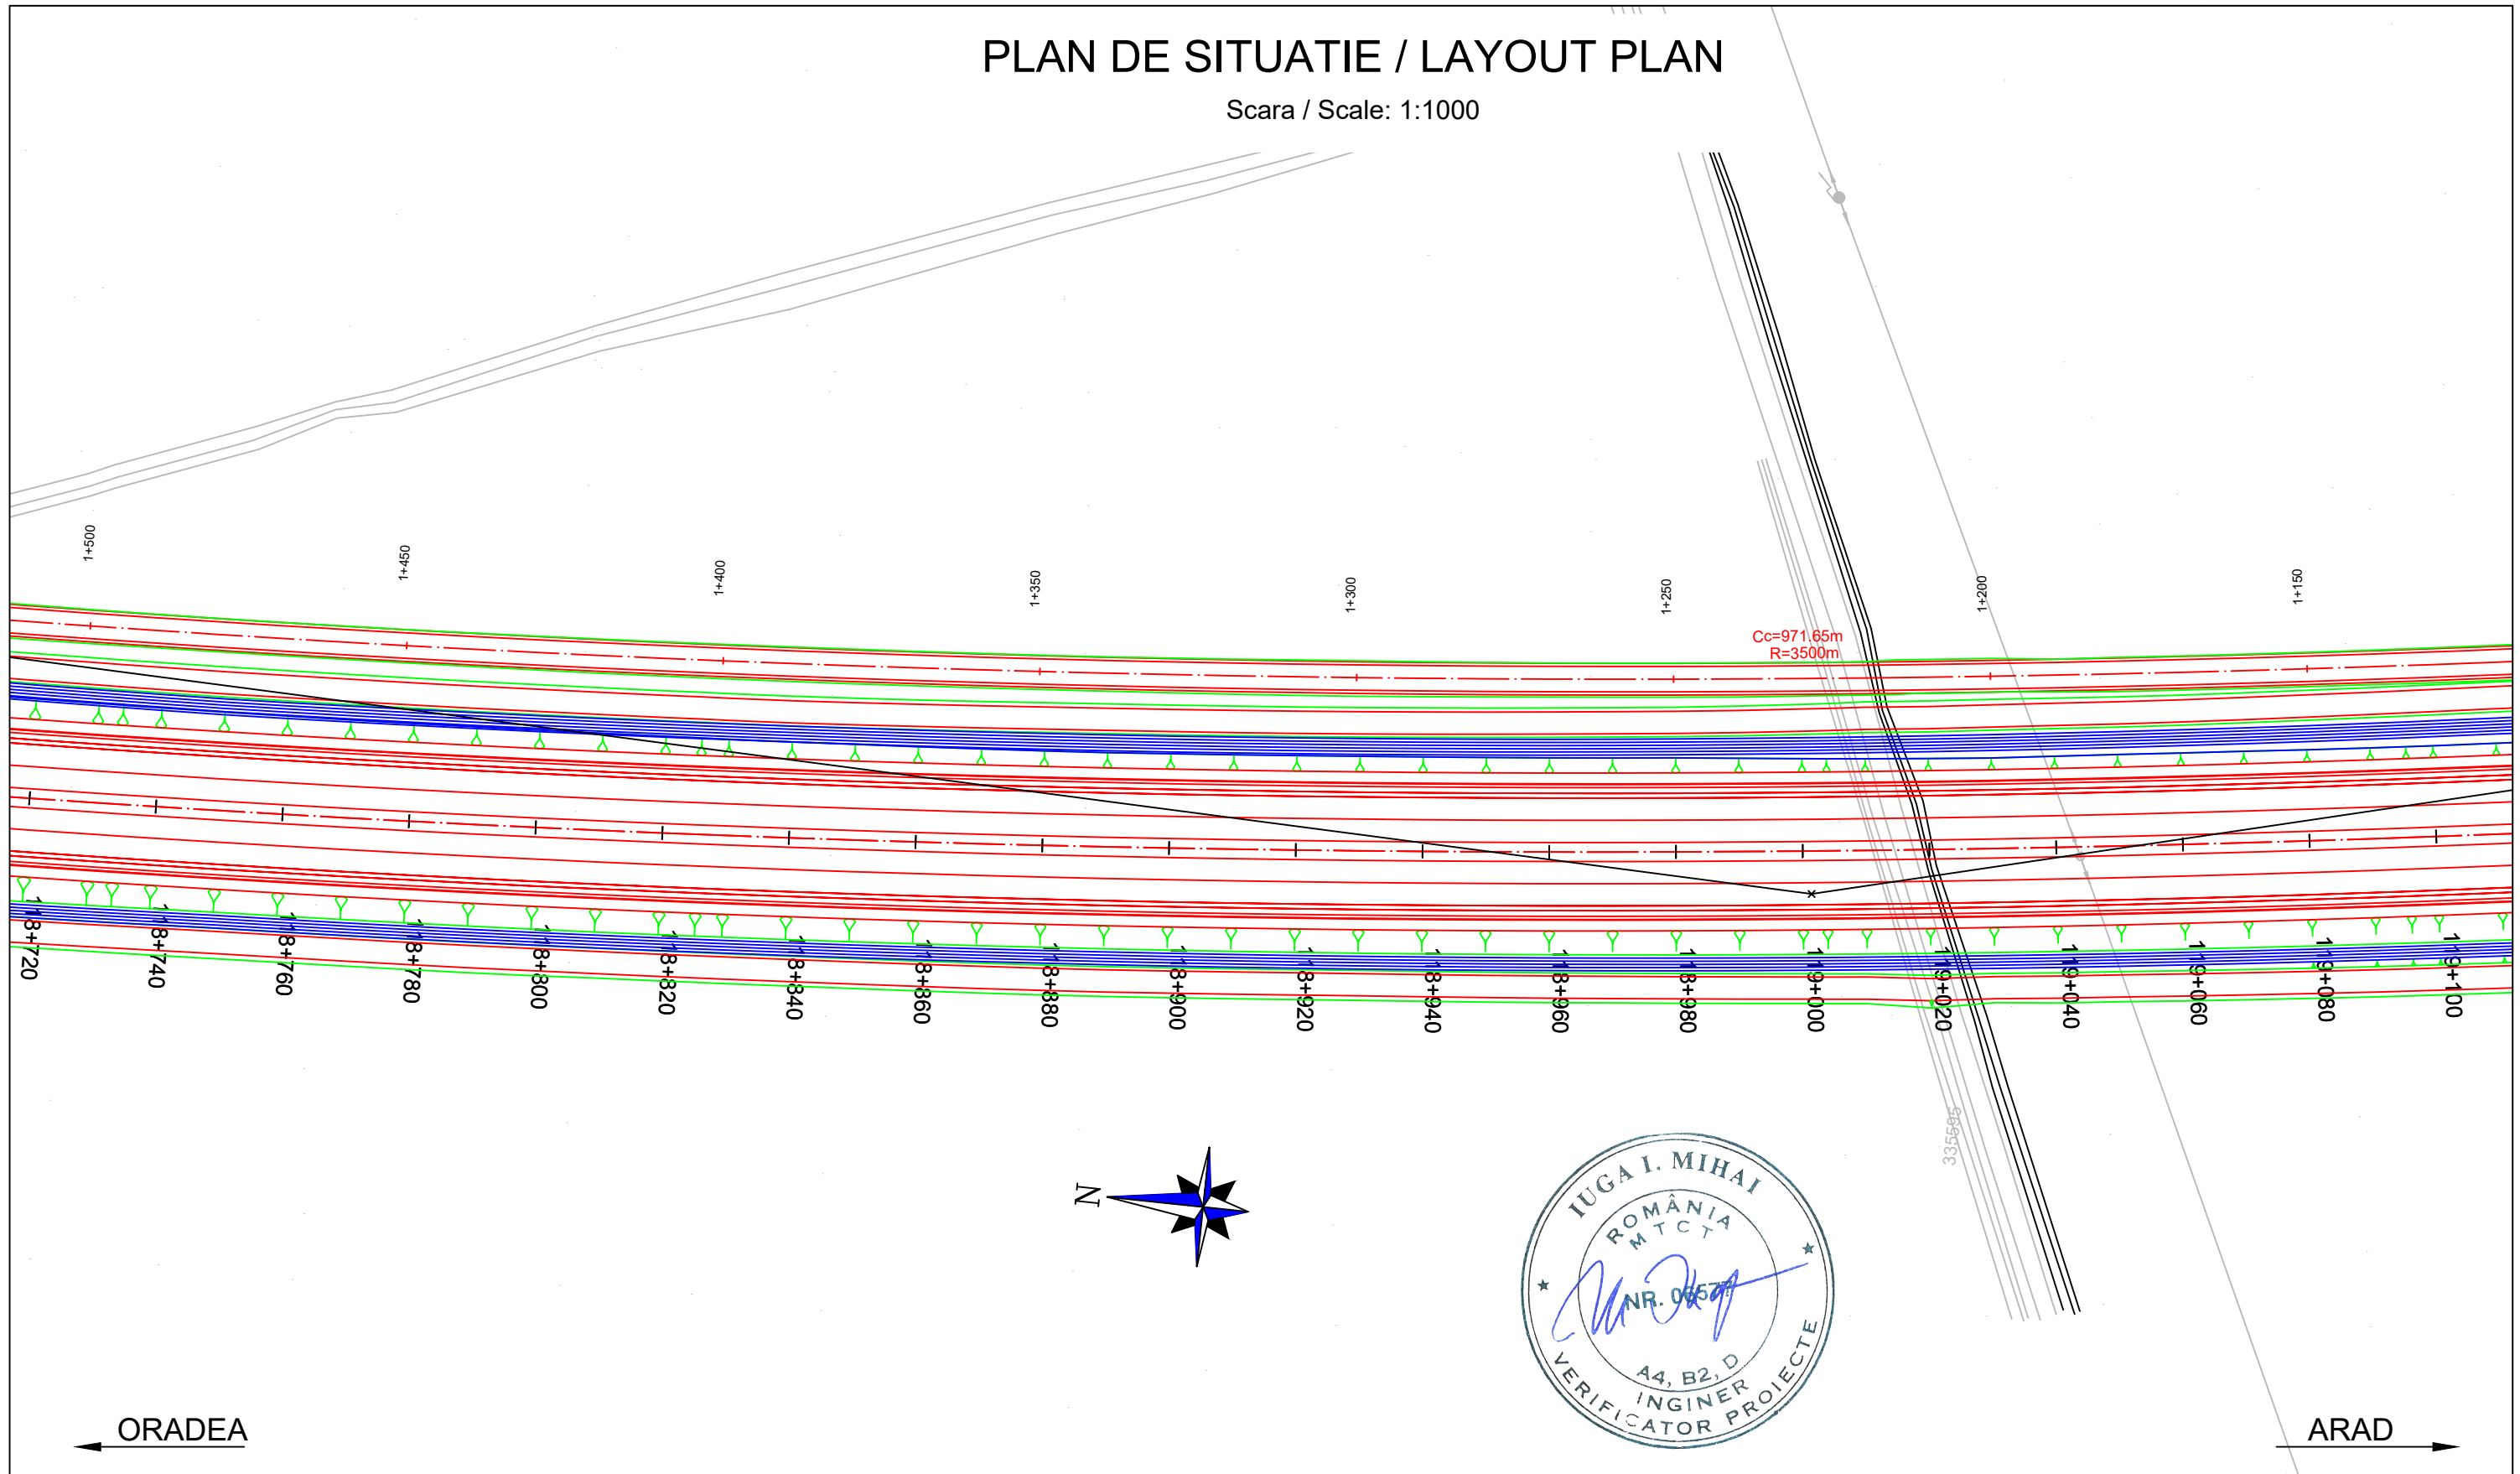

PROIECTANT / DESIGNER: S.C. CONSITRANS S.R.L. 	BENEFICIAR / BENEFICIARY: MUNICIPIUL ARAD, MUNICIPIUL ORADEA, CONSILIUL JUDETEAN ARAD, CONSILIUL JUDETEAN BIHOR CNAIR			FUNCTIA / POSITION:	NUME / NAME:	SEMNATURA / SIGNATURE:	Titlu plansa / Drawing title:	REV/ REV.	DATA/ DATE:	DETALII REVIZIE / REVISION DETAILS:	PROIECTAT / DESIGNER:
	INVESTITIA / INVESTMENT: ACTUALIZARE/COMPLETARE/REVIZUIRE (S.F. + P.A.C. + P.O.E + P.T.E.) "DRUM EXPRES ARAD ORADEA" ACTUALIZATION/COMPLETION (S.F. + P.A.C. + P.O.E + P.T.E.) "EXPRESS ROAD ARAD ORADEA"			COORDONATOR DE PROIECT / PROJECT MANAGER: ing. S. VEACESLAV 	SEF PROIECT SPECIALITATE / TEAM LEADER: ing. C. TODERASCU 	PROIECTAT / DESIGNER: ing. C. TODERASCU 	VERIFICAT / INTERNAL CHECKER: ing. N. GISCA 	PLAN DE SITUATIE LAYOUT PLAN			
FAZA PROIECTARE / DESIGN STAGE: PROIECT TEHNIC DE EXECUTIE / TECHNICAL PROJECT AND DETAIL DESIGN			PROIECTAT / DESIGNER: ing. C. TODERASCU 	VERIFICAT / INTERNAL CHECKER: ing. N. GISCA 	LUCRARI DE DRUM / ROAD WORKS	Cod plansa / Drawing code: CST-0121-PT-3-DX-01-PS-147-R00					
 PROIECT CO-FINANȚAT DIN FONDUL DE COEZIUNE, PRIN PROGRAMUL OPERAȚIONAL INFRASTRUCTURĂ MARE / PROJECT CO-FINANCED FROM THE COHESION FUND, THROUGH THE LARGE INFRASTRUCTURE OPERATIONAL PROGRAM			Contract / Contract: 14724/01.07.2021 Proiect / Project no.: 001/2021	Data / Date: 11.2023	Scara / Scale: 1:1000						



PLAN DE SITUATIE / LAYOUT PLAN


Scara / Scale: 1:1000



PROIECTANT / DESIGNER: S.C. CONSITRANS S.R.L. 	BENEFICIAR / BENEFICIARY: MUNICIPIUL ARAD, MUNICIPIUL ORADEA, CONSILIUL JUDETEAN ARAD, CONSILIUL JUDETEAN BIHOR CNAIR			FUNCTIA / POSITION: COORDONATOR DE PROIECT / PROJECT MANAGER	NUME / NAME: ing. S. VEACESLAV	SEMNTATURA / SIGNATURE: 	Titlu plansa / Drawing title: PLAN DE SITUATIE LAYOUT PLAN	REV/ REV.: /	DATA/ DATE: /	DETALII REVIZIE / REVISION DETAILS: /	PROIECTAT / DESIGNER: /
	INVESTITIA / INVESTMENT: ACTUALIZARE/COMPLETARE/REVIZUIRE (S.F. + P.A.C. + P.O.E + P.T.E.) "DRUM EXPRES ARAD ORADEA" ACTUALIZATION/COMPLETION (S.F. + P.A.C. + P.O.E + P.T.E.) "EXPRESS ROAD ARAD ORADEA"			SEF PROIECT SPECIALITATE / TEAM LEADER: ing. C. TODERASCU							
   UNIUNEA EUROPEANA PROIECT CO-FINANATAT DIN FONDUL DE COEZIUNE, PRIN PROGRAMUL OPERATIONAL INFRASTRUCTURA MARE / PROJECT CO-FINANCED FROM THE COHESION FUND, THROUGH THE LARGE INFRASTRUCTURE OPERATIONAL PROGRAM	FAZA PROIECTARE / DESIGN STAGE: PROIECT TEHNIC DE EXECUTIE / TECHNICAL PROJECT AND DETAIL DESIGN			PROIECTAT / DESIGNER: ing. C. TODERASCU		LUCRARI DE DRUM / ROAD WORKS	Cod plansa / Drawing code: CST-0121-PT-3-DX-01-PS-148-R00				
	Contract / Contract: 14724/01.07.2021 Project / Project no.: 001/2021	Data / Date: 11.2023	Scara / Scale: 1:1000	VERIFICAT / INTERNAL CHECKER: ing. N. GISCA							





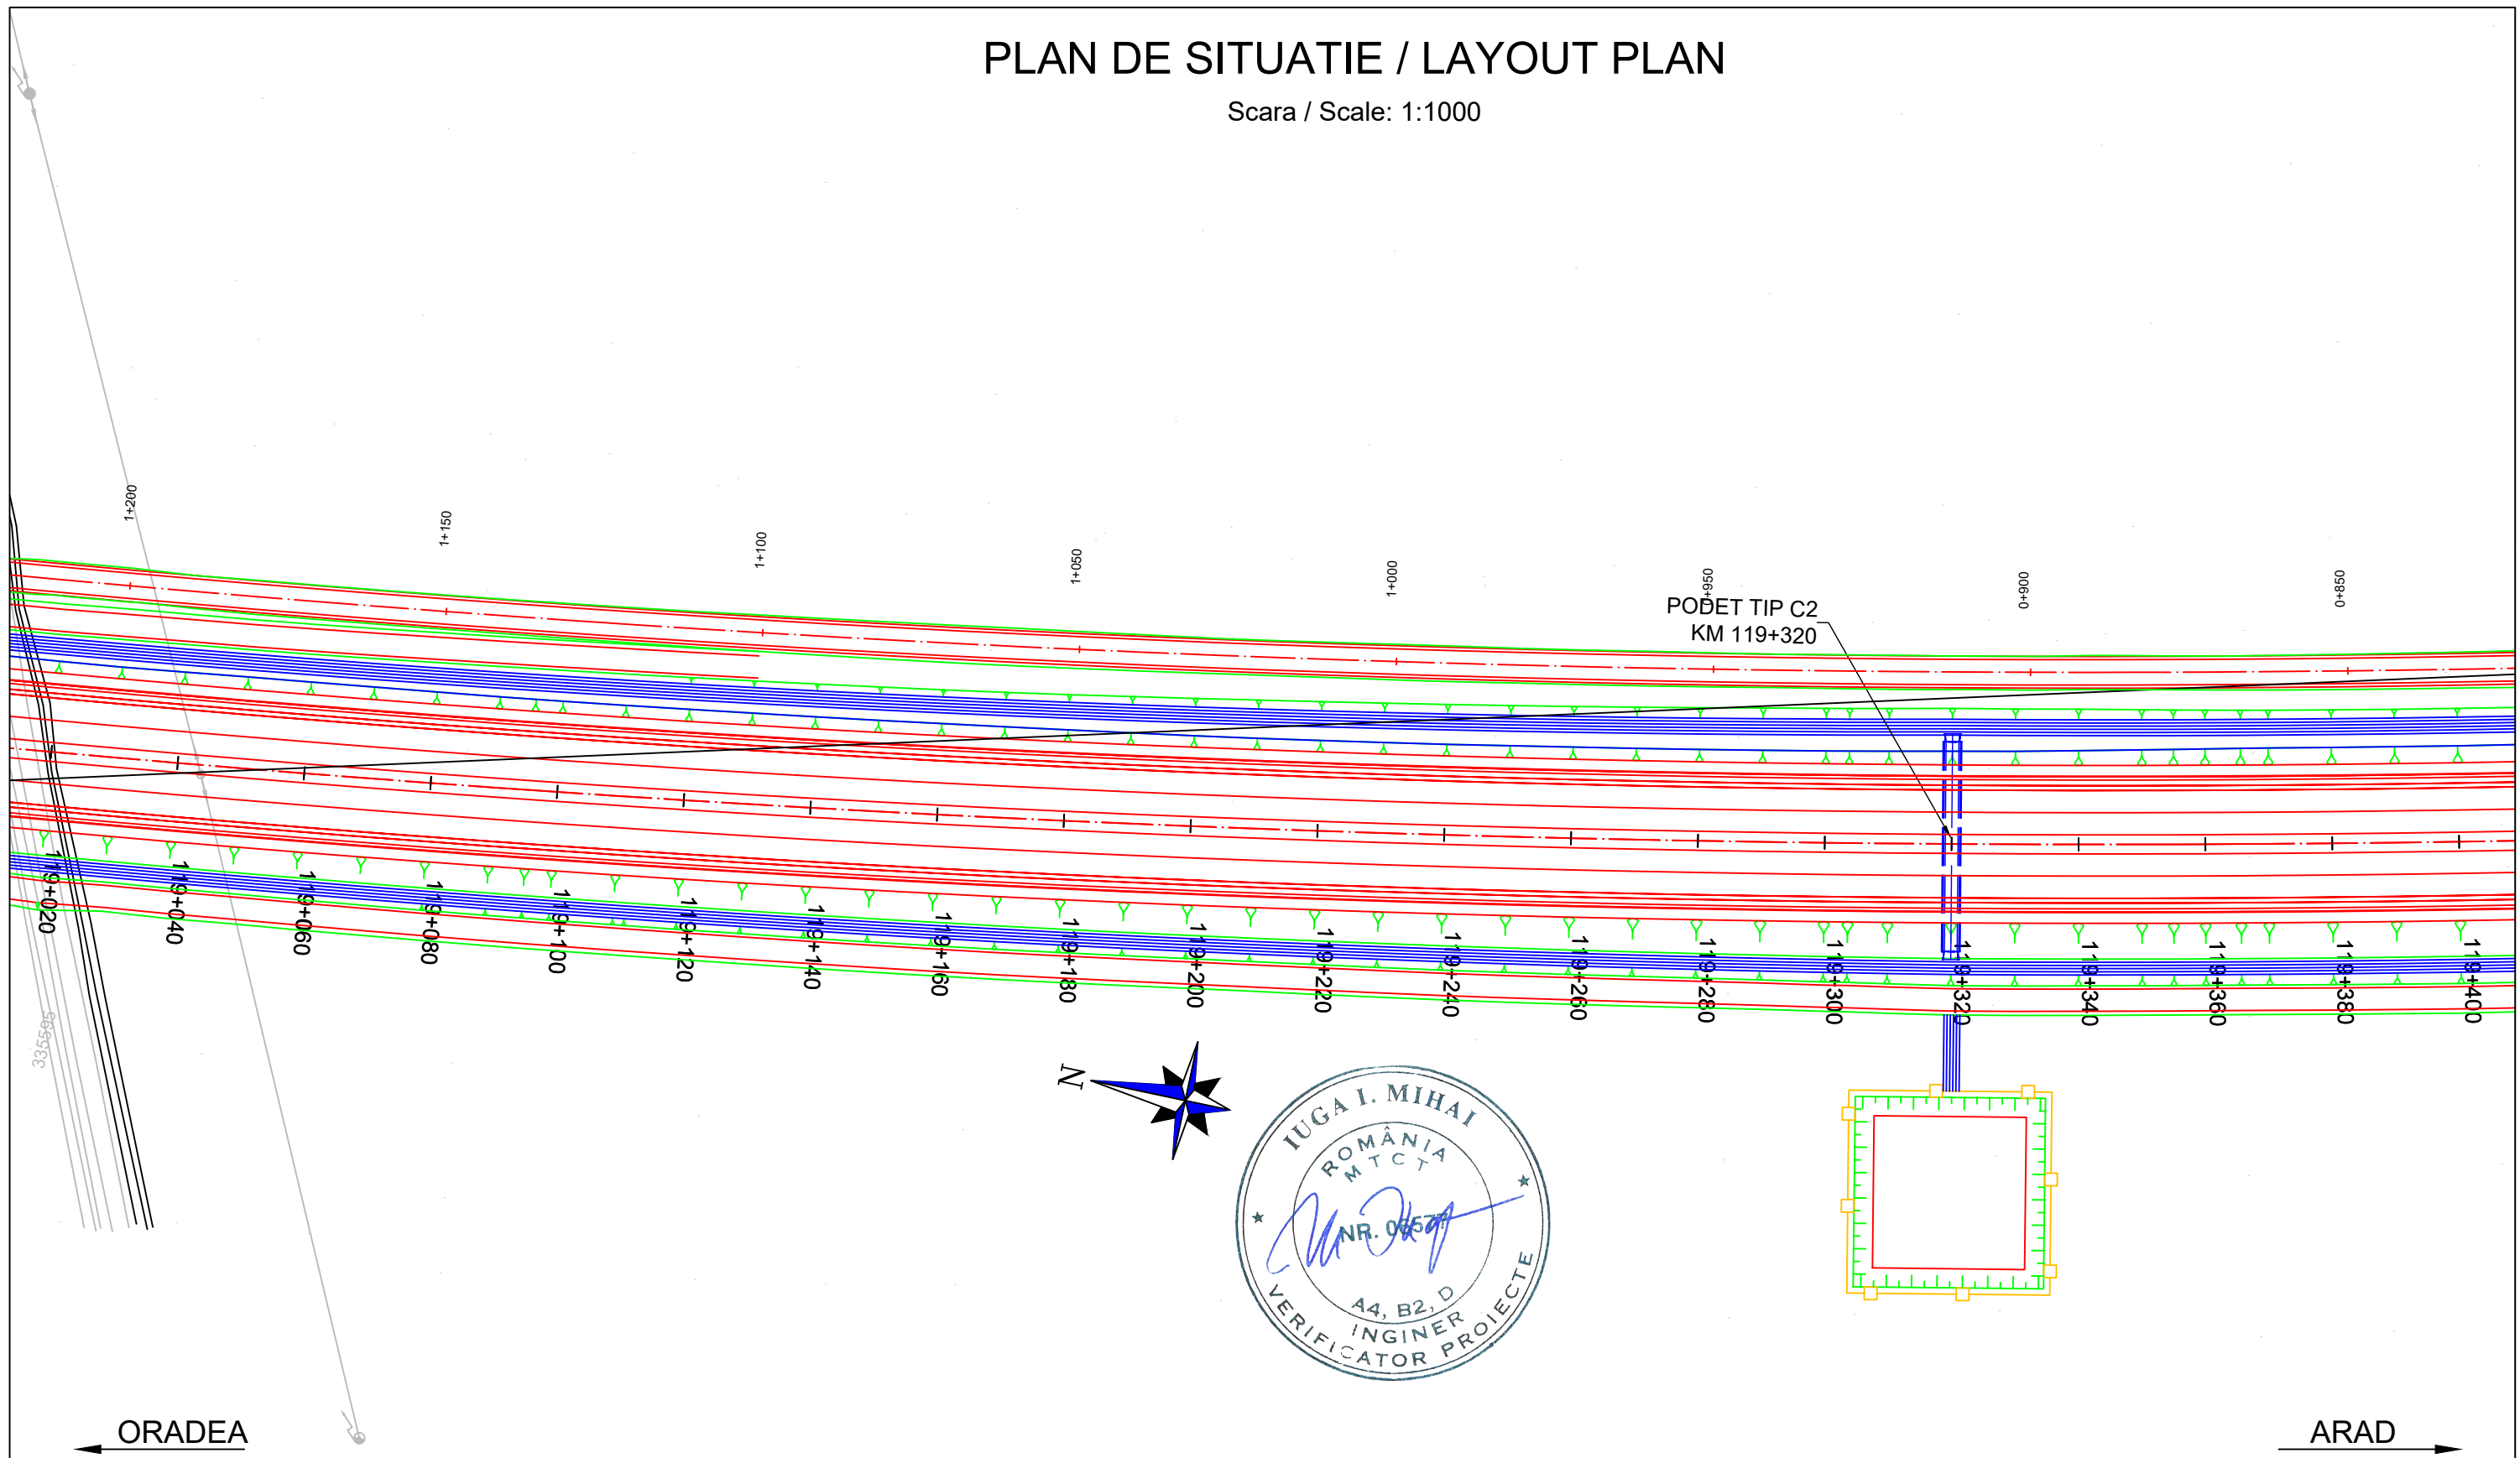

PLAN DE SITUATIE / LAYOUT PLAN

Scara / Scale: 1:1000



← ORADEA


→ ARAD

PROIECTANT / DESIGNER: S.C. CONSITRANS S.R.L. 	BENEFICIAR / BENEFICIARY: MUNICIPIUL ARAD, MUNICIPIUL ORADEA, CONSILIUL JUDETEAN ARAD, CONSILIUL JUDETEAN BIHOR CNAIR		FUNCTIA / POSITION:	NUME / NAME:	SEMNTURA / SIGNATURE:	Titlu plansa / Drawing title: PLAN DE SITUATIE LAYOUT PLAN	REV/ REV.:	DATA/ DATE:	DETALII REVIZIE / REVISION DETAILS:	PROIECTAT / DESIGNER:
	INVESTITIA / INVESTMENT: ACTUALIZARE/COMPLETARE/REVIZUIRE (S.F. + P.A.C. + P.O.E + P.T.E.) "DRUM EXPRES ARAD ORADEA" ACTUALIZATION/COMPLETION (S.F. + P.A.C. + P.O.E + P.T.E.) "EXPRESS ROAD ARAD ORADEA"		COORDONATOR DE PROIECT / PROJECT MANAGER: ing. S. VEACESLAV 	SEF PROIECT SPECIALITATE / TEAM LEADER: ing. C. TODERASCU 	PROIECTAT / DESIGNER: ing. C. TODERASCU 		Cod plansa / Drawing code: CST-0121-PT-3-DX-01-PS-149-R00			
FAZA PROIECTARE / DESIGN STAGE: PROIECT TEHNIC DE EXECUTIE / TECHNICAL PROJECT AND DETAIL DESIGN		PROIECTAT / DESIGNER: ing. C. TODERASCU 	VERIFICAT / INTERNAL CHECKER: ing. N. GISCA 	Contract / Contract: 14724/01.07.2021 Data / Date: 11.2023 Scara / Scale: 1:1000						

UNIUNEA EUROPEANA
 GOVERNUL ROMÂNIEI
 Instrumente Structurale 2014-2020
 PROIECT CO-FINANȚAT DIN FONDUL DE COEZIUNE, PRIN PROGRAMUL OPERAȚIONAL INFRASTRUCTURĂ MARE / PROJECT CO-FINANCED FROM THE COHESION FUND, THROUGH THE LARGE INFRASTRUCTURE OPERATIONAL PROGRAM





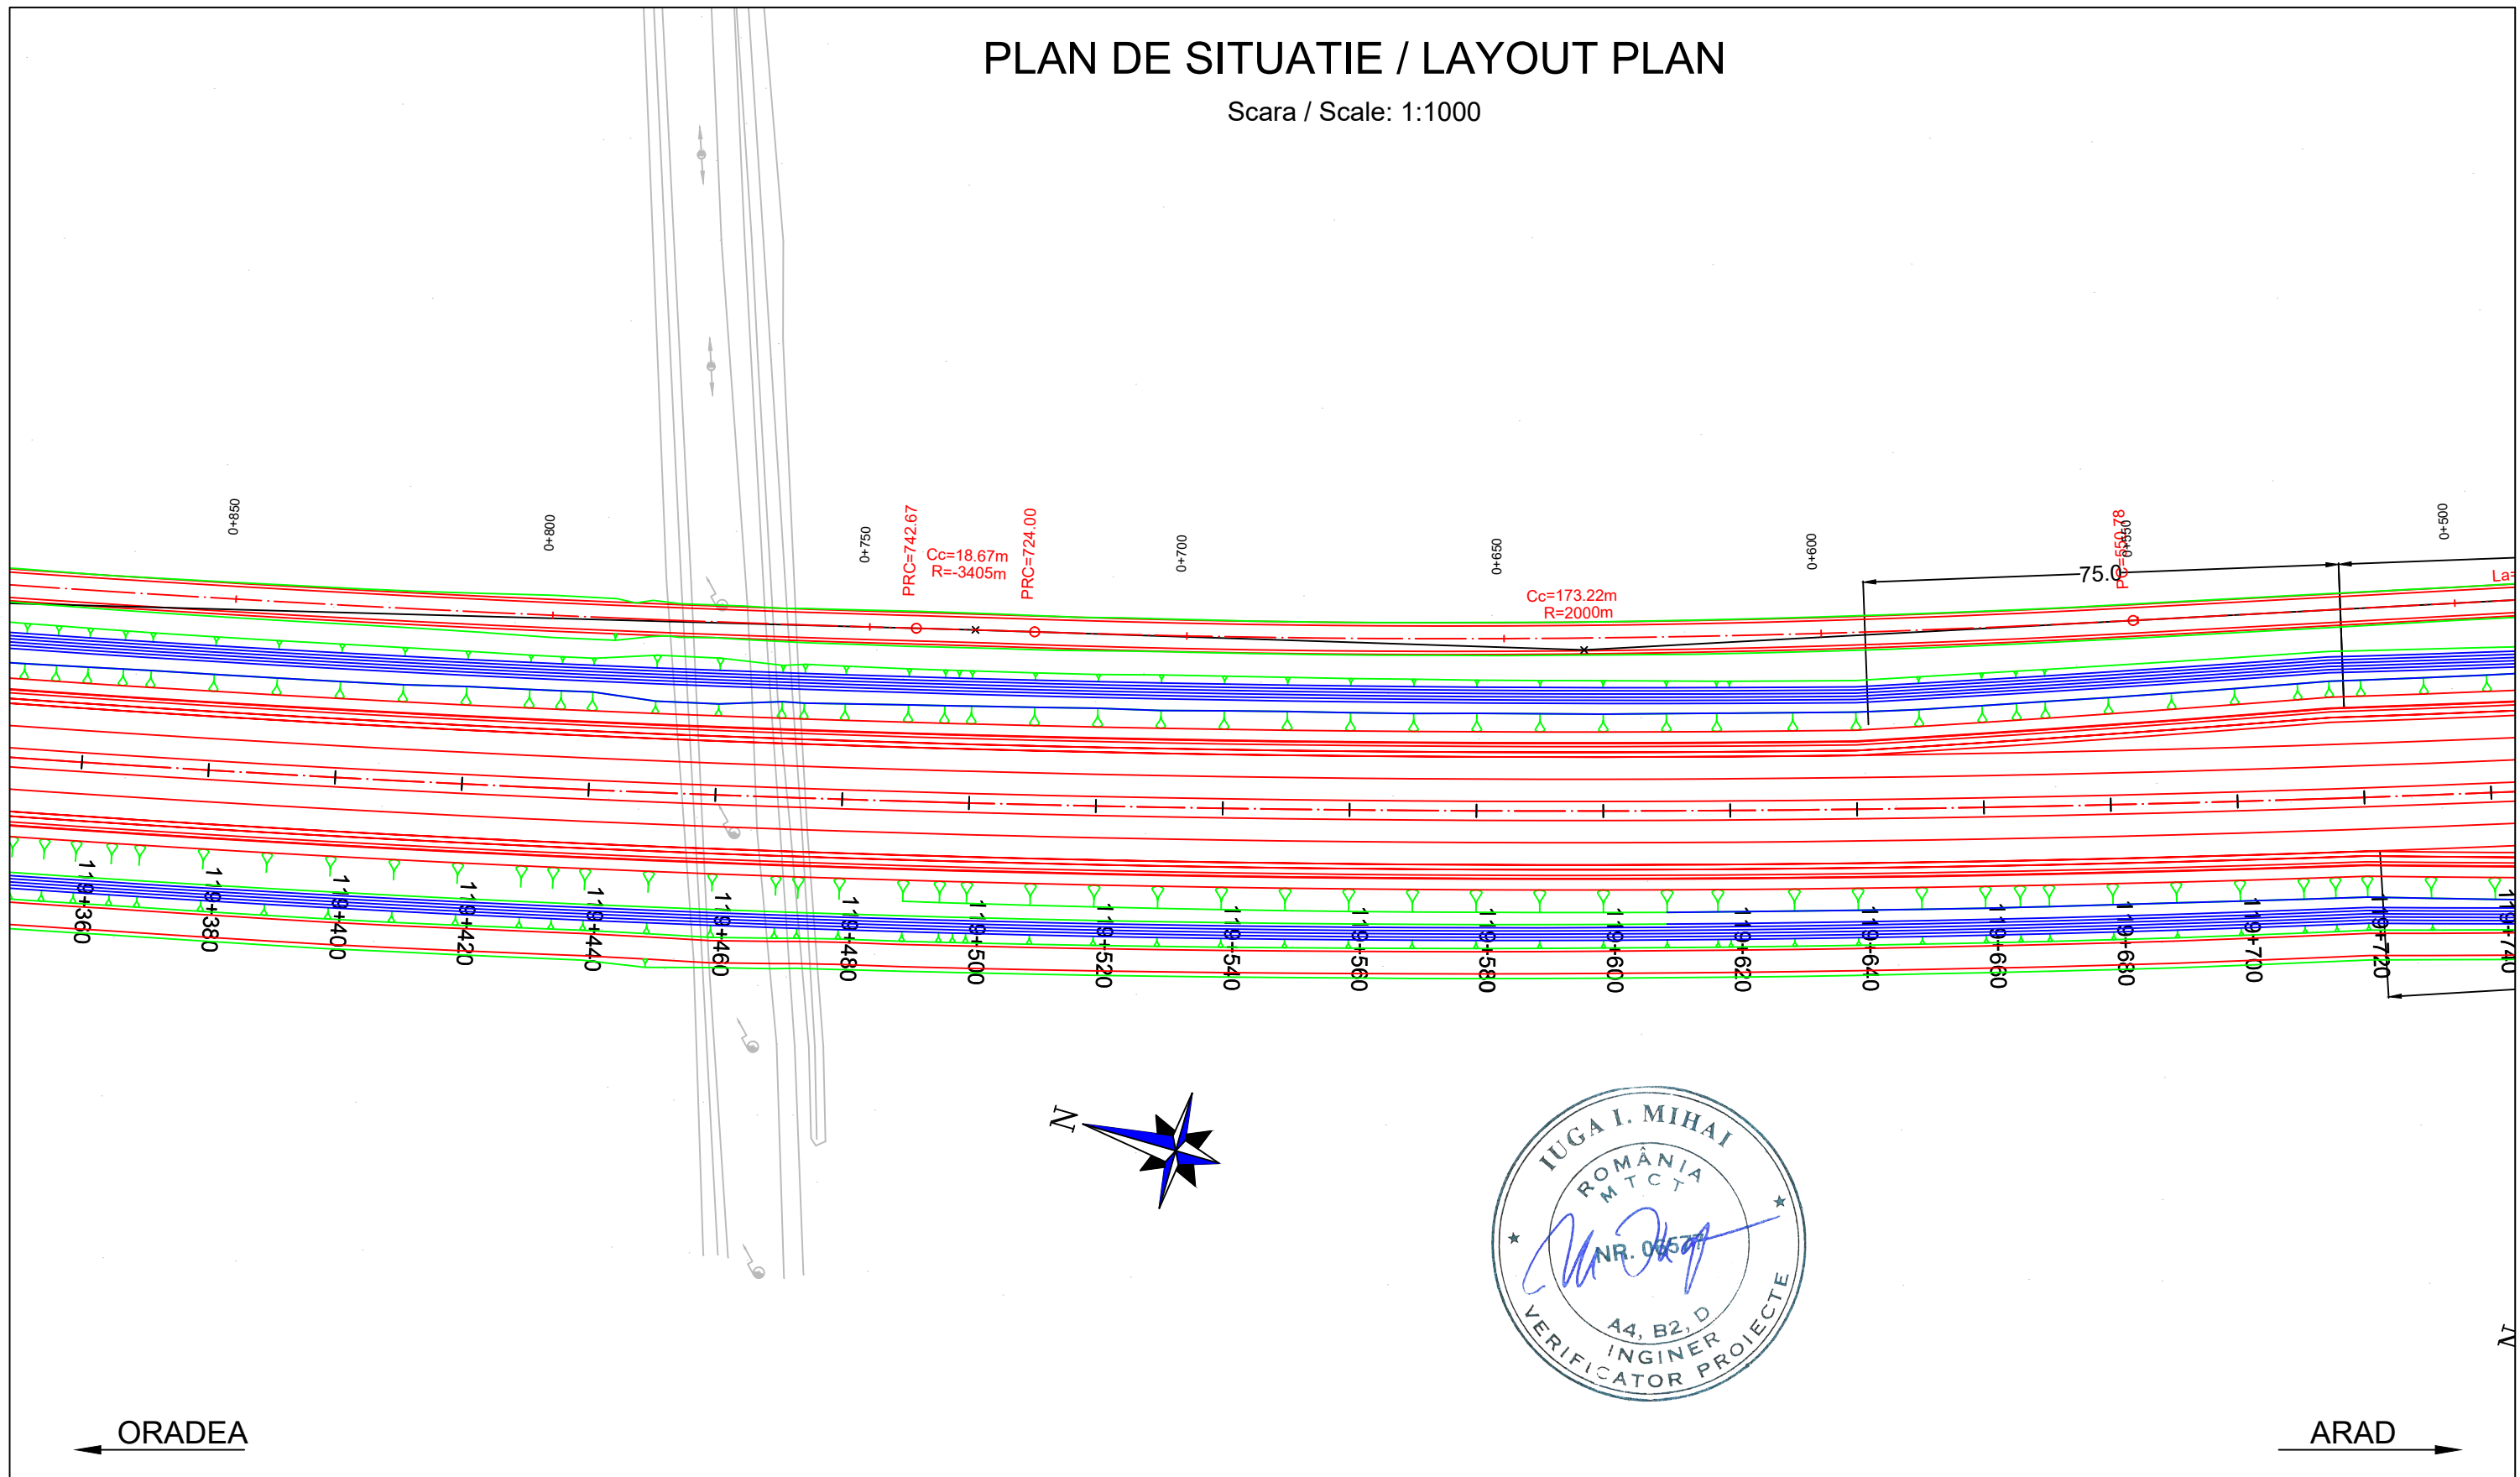



PLAN DE SITUATIE / LAYOUT PLAN

Scara / Scale: 1:1000




ORADEA ←






→ ARAD

PROIECTANT / DESIGNER: S.C. CONSITRANS S.R.L. 	BENEFICIAR / BENEFICIARY: MUNICIPIUL ARAD, MUNICIPIUL ORADEA, CONSILIUL JUDETEAN ARAD, CONSILIUL JUDETEAN BIHOR CNAIR			FUNCTIA / POSITION: COORDONATOR DE PROIECT / PROJECT MANAGER	NUME / NAME: ing. S. VEACESLAV	SEMNTURA / SIGNATURE: 	Titlu plansa / Drawing title: PLAN DE SITUATIE LAYOUT PLAN	REV/ REV.: DATA / DATE:	DETALII REVIZIE / REVISION DETAILS:	PROIECTAT / DESIGNER:
	INVESTITIA / INVESTMENT: ACTUALIZARE/COMPLETARE/REVIZUIRE (S.F. + P.A.C. + P.O.E + P.T.E.) "DRUM EXPRES ARAD ORADEA" ACTUALIZATION/COMPLETION (S.F. + P.A.C. + P.O.E + P.T.E.) "EXPRESS ROAD ARAD ORADEA"			SEF PROIECT SPECIALITATE / TEAM LEADER: ing. C. TODERASCU						
   PROIECT CO-FINANAT DIN FONDUL DE COEZIUNE, PRIN PROGRAMUL OPERATIONAL INFRASTRUCTURA MARE / PROJECT CO-FINANCED FROM THE COHESION FUND, THROUGH THE LARGE INFRASTRUCTURE OPERATIONAL PROGRAM	FAZA PROIECTARE / DESIGN STAGE: PROIECT TEHNIC DE EXECUTIE / TECHNICAL PROJECT AND DETAIL DESIGN			PROIECTAT / DESIGNER: ing. C. TODERASCU		LUCRARI DE DRUM / ROAD WORKS	Cod plansa / Drawing code: CST-0121-PT-3-DX-01-PS-150-R00			
	Contract / Contract: 14724/01.07.2021 Project / Project no.: 001/2021	Data / Date: 11.2023	Scara / Scale: 1:1000	VERIFICAT / INTERNAL CHECKER: ing. N. GISCA						

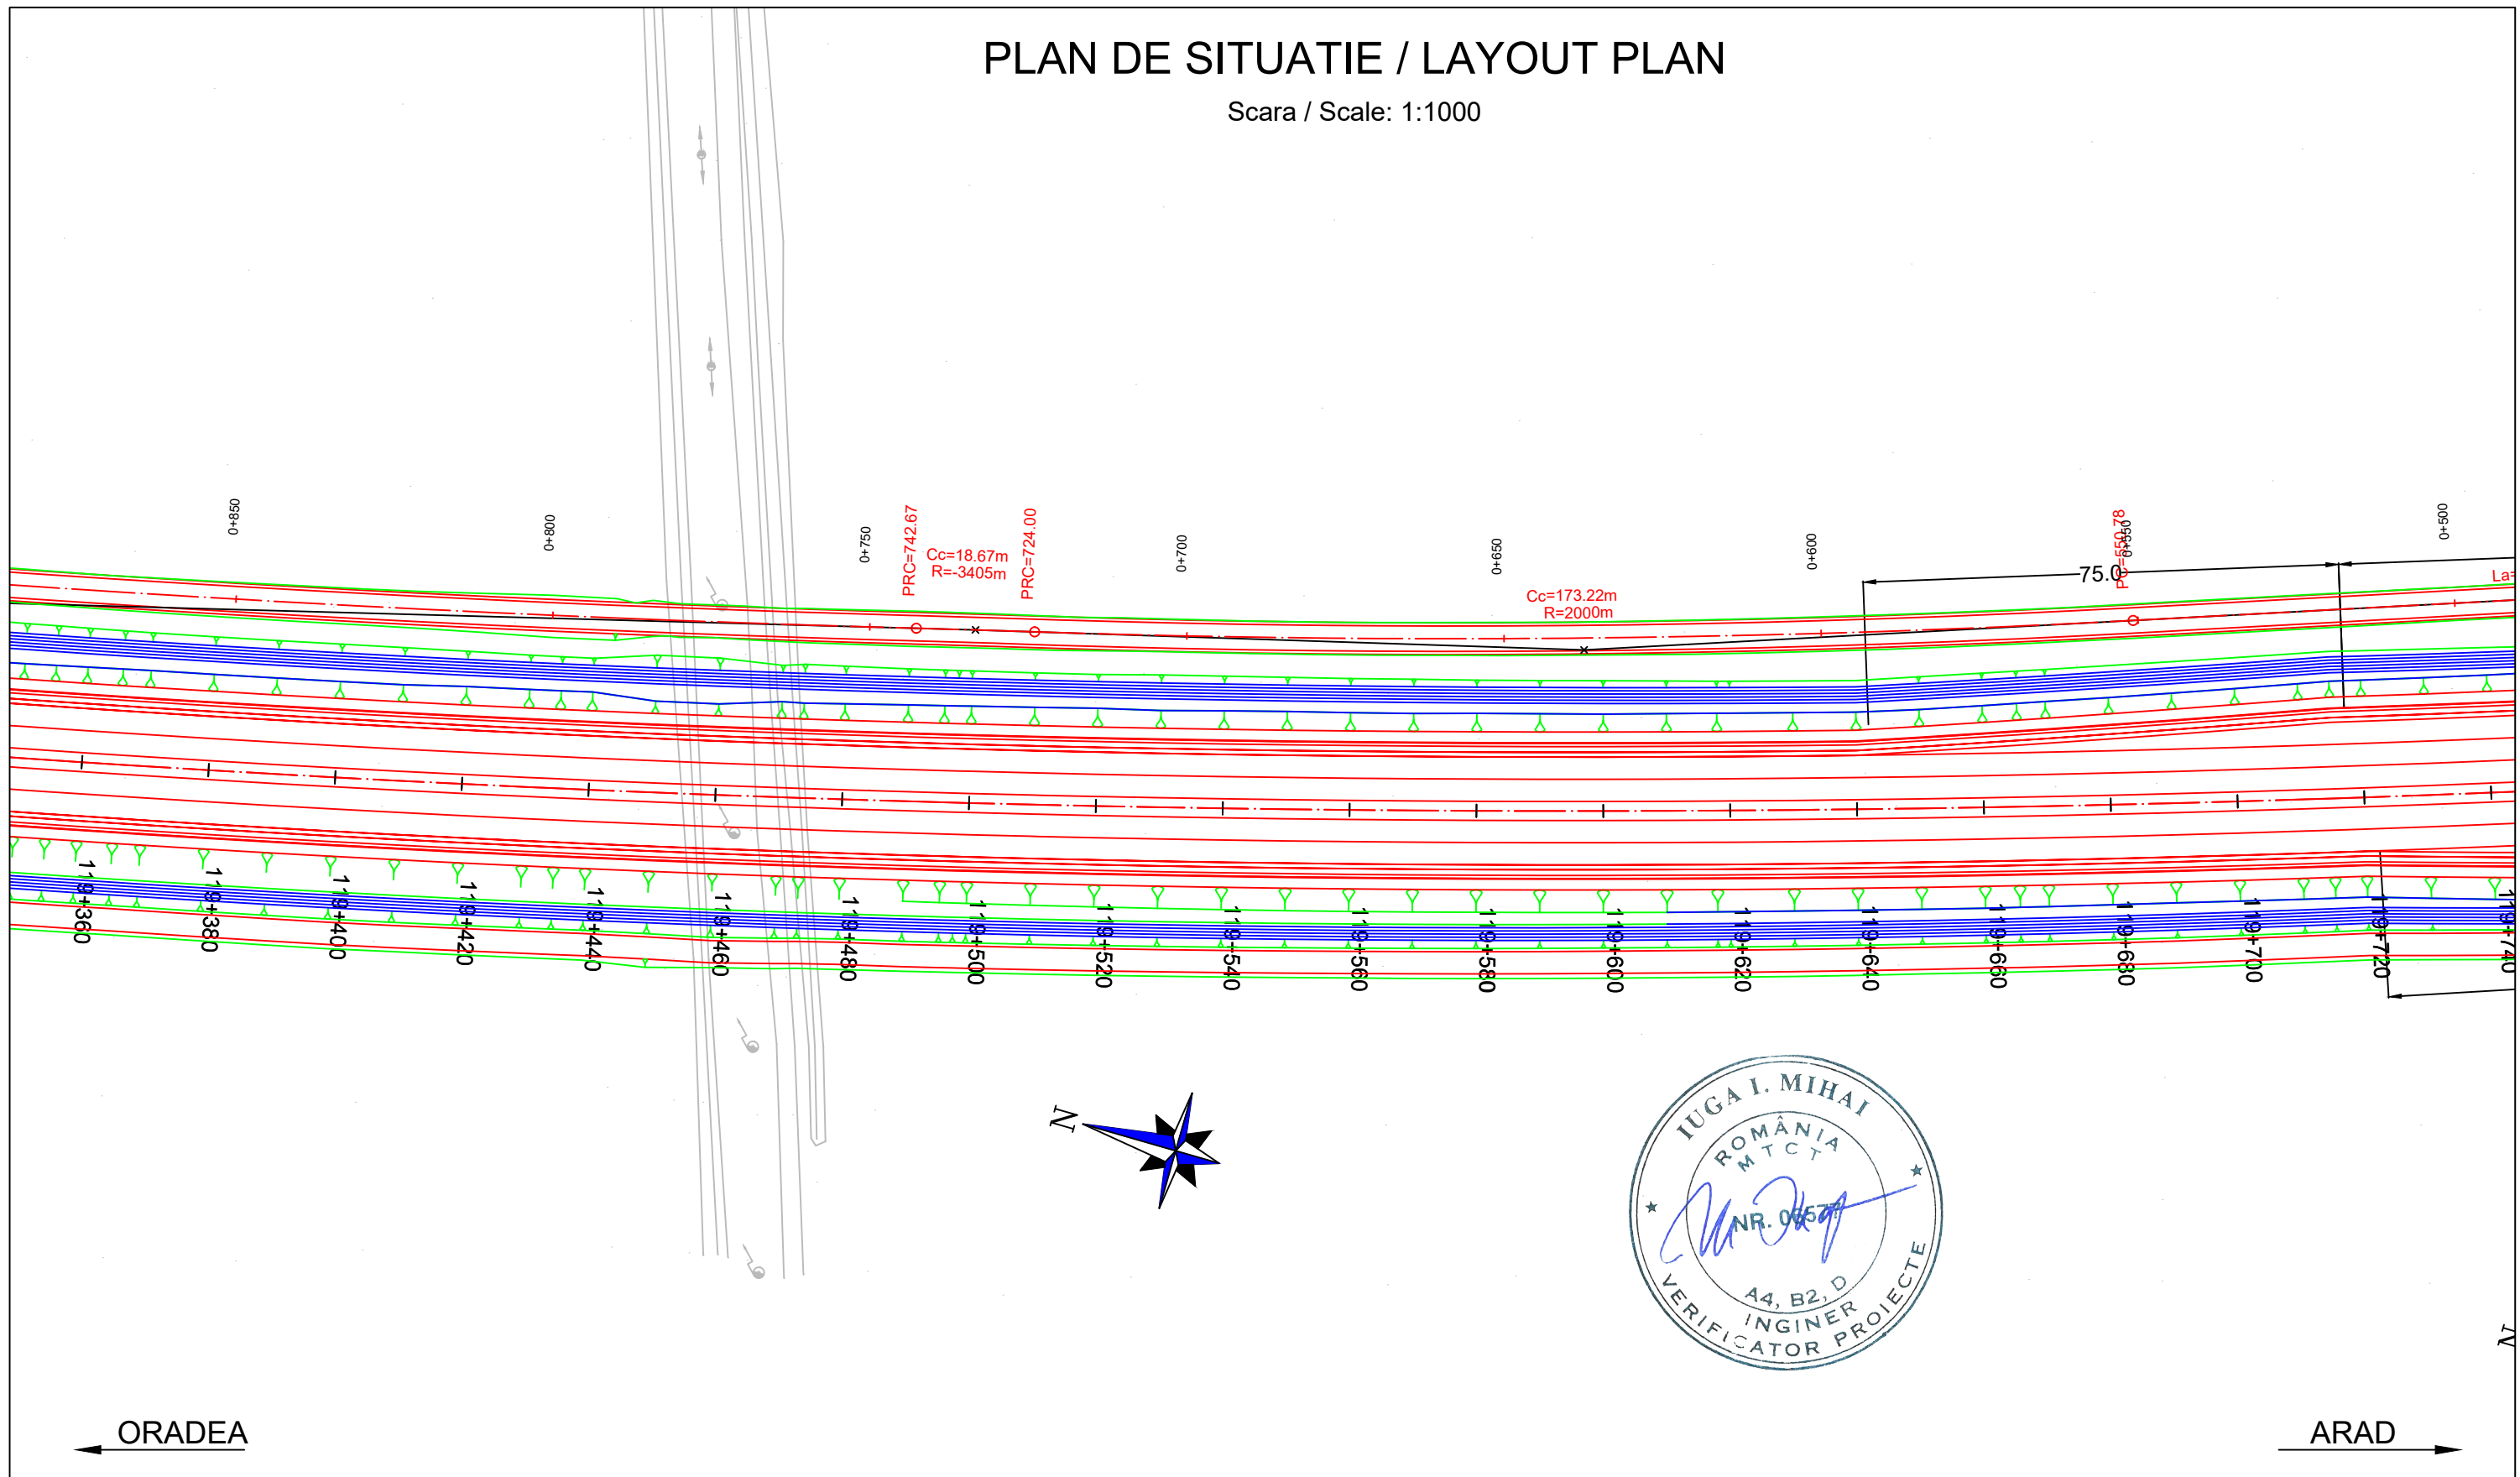PLAN DE SITUATIE / LAYOUT PLAN

Scara / Scale: 1:1000




PROIECTANT / DESIGNER: S.C. CONSITRANS S.R.L. 	BENEFICIAR / BENEFICIARY: MUNICIPIUL ARAD, MUNICIPIUL ORADEA, CONSILIUL JUDETEAN ARAD, CONSILIUL JUDETEAN BIHOR CNAIR			FUNCTIA / POSITION:	NUME / NAME:	SEMNATURA / SIGNATURE:	Titlu plansa / Drawing title:	REV/ REV.	DATA/ DATE:	DETALII REVIZIE / REVISION DETAILS:	PROIECTAT / DESIGNER:
	INVESTITIA / INVESTMENT: ACTUALIZARE/COMPLETARE/REVIZUIRE (S.F. + P.A.C. + P.O.E + P.T.E.) "DRUM EXPRES ARAD ORADEA" ACTUALIZATION/COMPLETION (S.F. + P.A.C. + P.O.E + P.T.E.) "EXPRESS ROAD ARAD ORADEA"			COORDONATOR DE PROIECT / PROJECT MANAGER: ing. S. VEACESLAV 	SEF PROIECT SPECIALITATE / TEAM LEADER: ing. C. TODERASCU 	PROIECTAT / DESIGNER: ing. C. TODERASCU 	VERIFICAT / INTERNAL CHECKER: ing. N. GISCA 	PLAN DE SITUATIE LAYOUT PLAN			
FAZA PROIECTARE / DESIGN STAGE: PROIECT TEHNIC DE EXECUTIE / TECHNICAL PROJECT AND DETAIL DESIGN			Contract / Contract: 14724/01.07.2021	Data / Date: 11.2023	Scara / Scale: 1:1000	Cod plansa / Drawing code: CST-0121-PT-3-DX-01-PS-151-R00					




UNIUNEA EUROPEANA
 GOVERNUL ROMANIEI
 Instrumente Structurale 2014-2020
 PROIECT CO-FINANȚAT DIN FONDUL DE COEZIUNE, PRIN PROGRAMUL OPERAȚIONAL INFRASTRUCTURĂ MARE / PROJECT CO-FINANCED FROM THE COHESION FUND, THROUGH THE LARGE INFRASTRUCTURE OPERATIONAL PROGRAM

PLAN DE SITUATIE / LAYOUT PLAN

Scara / Scale: 1:1000

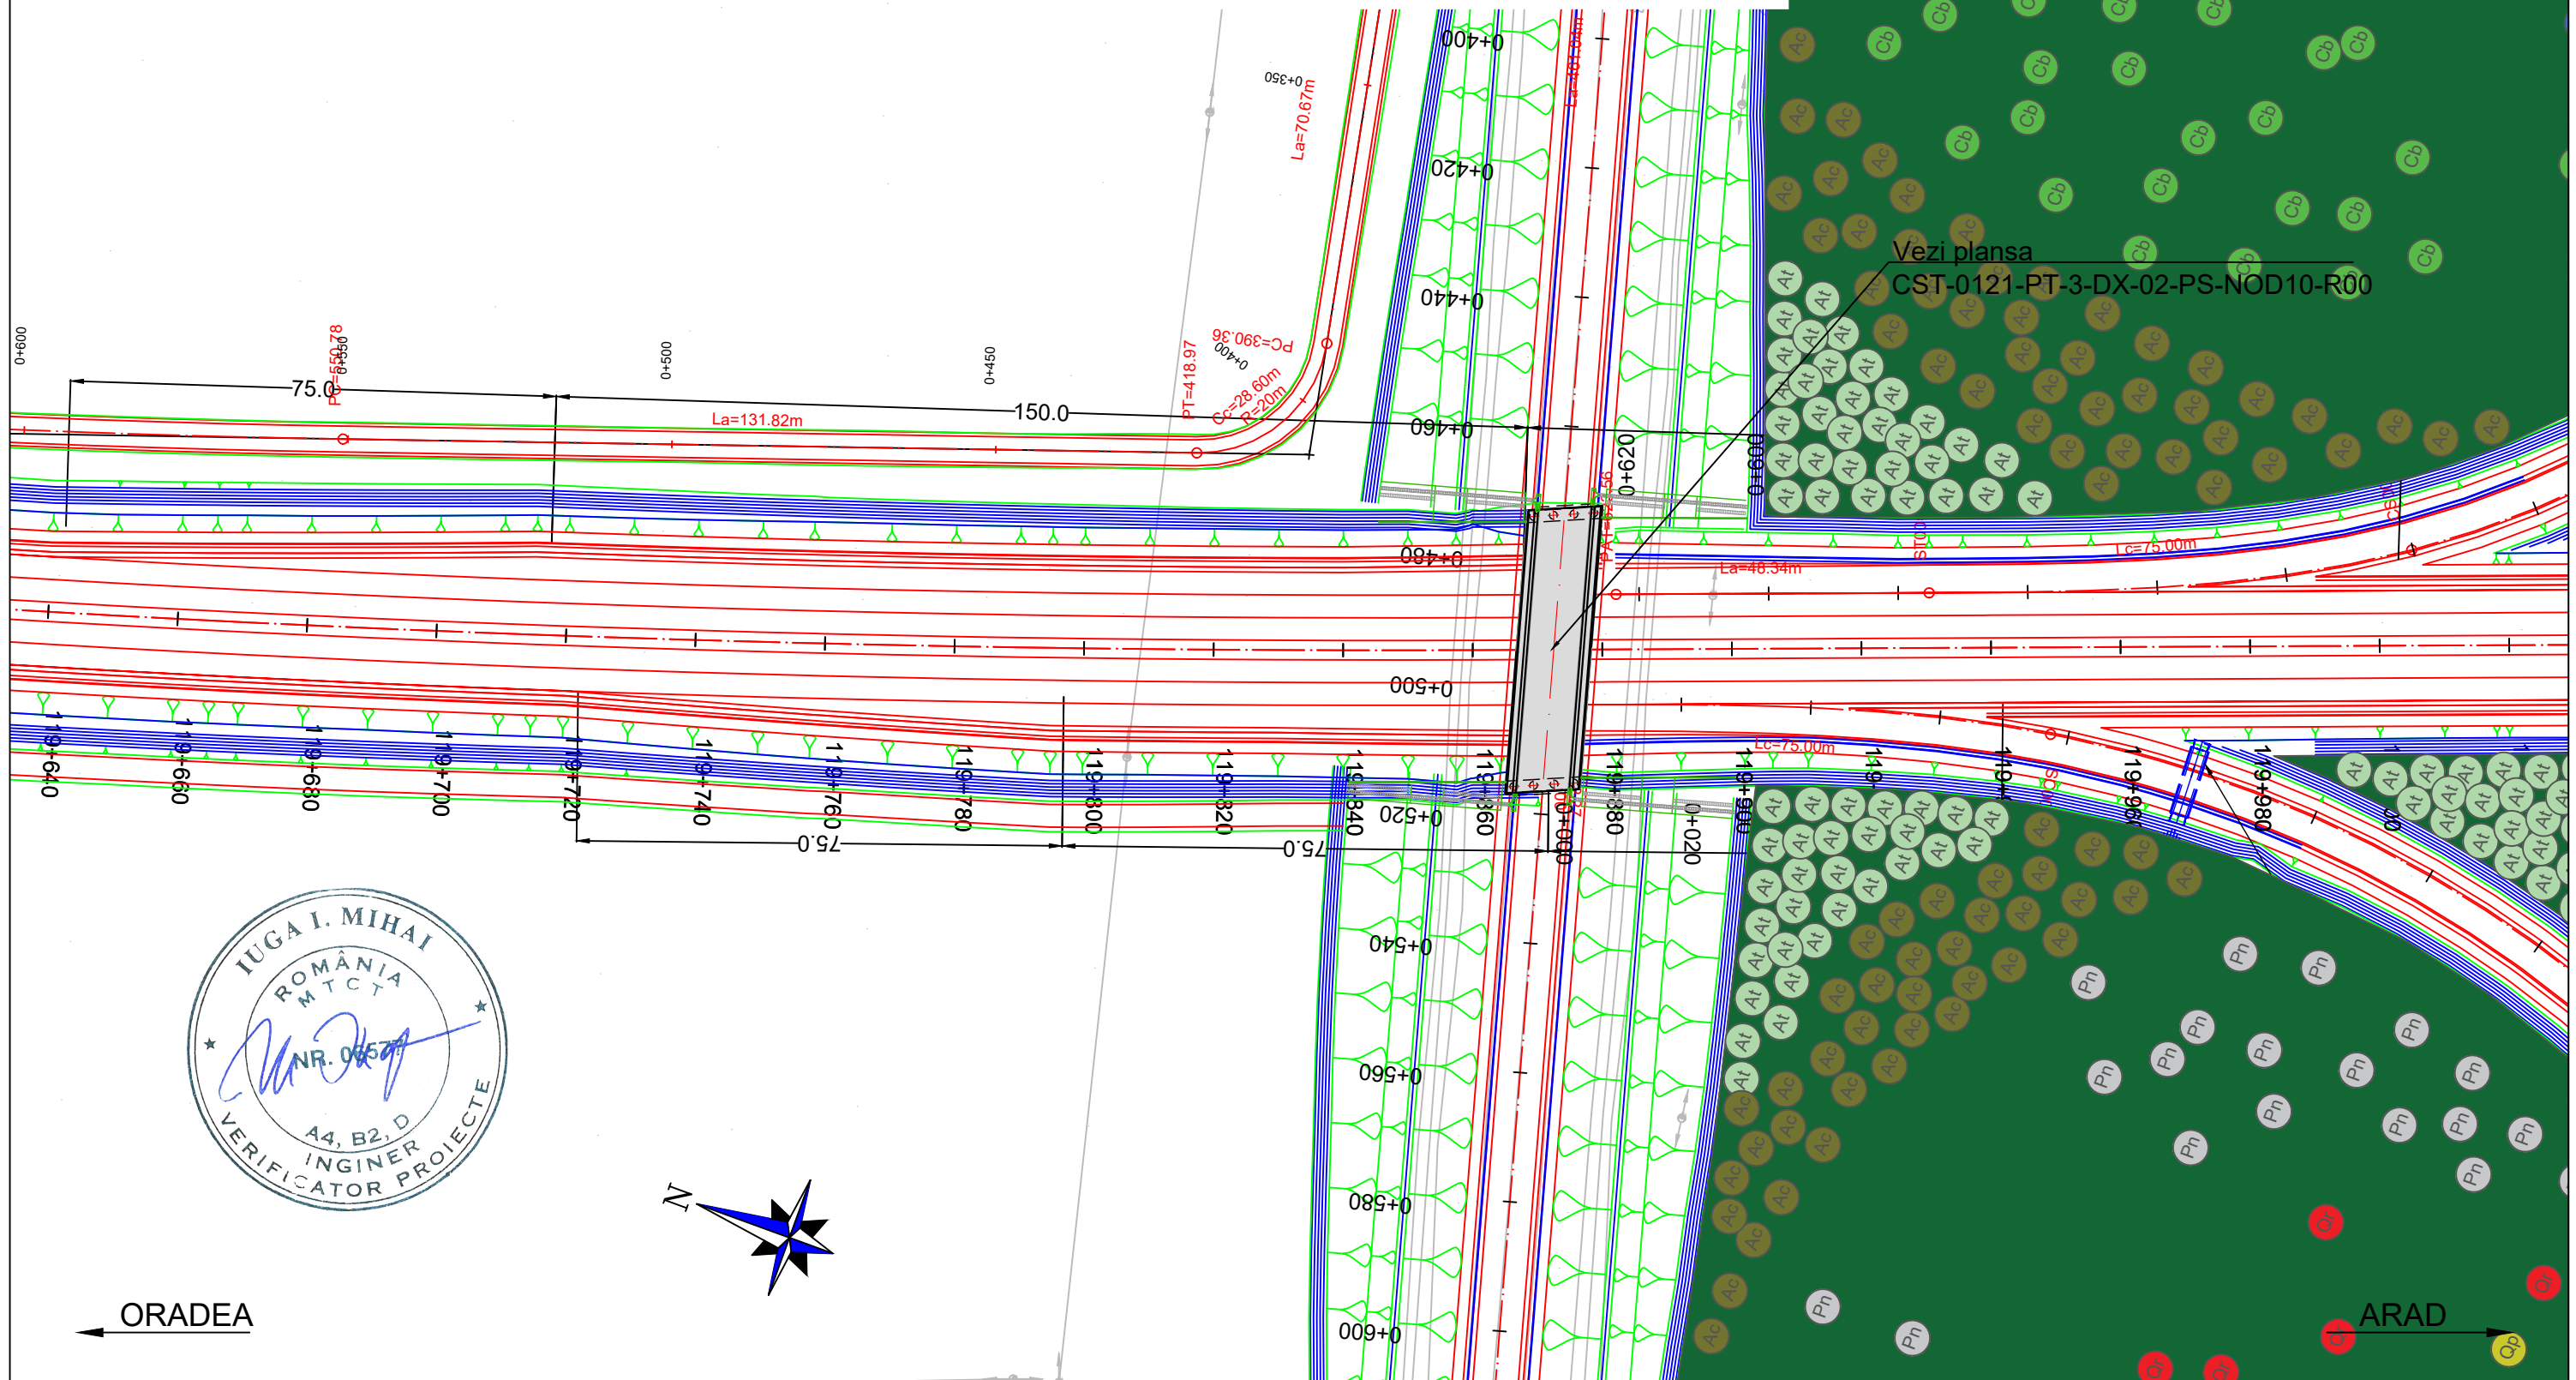



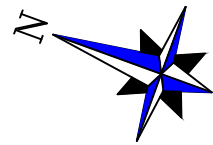






Vezi plansa
CST-0121-PT-3-DX-02-PS-NOD10-R00




ORADEA ←

→ ARAD


PROIECTANT / DESIGNER: S.C. CONSITRANS S.R.L. 	BENEFICIAR / BENEFICIARY: MUNICIPIUL ARAD, MUNICIPIUL ORADEA, CONSILIUL JUDETEAN ARAD, CONSILIUL JUDETEAN BIHOR CNAIR			FUNCTIA / POSITION:	NUME / NAME:	SEMNTURA / SIGNATURE:	Titlu plansa / Drawing title: PLAN DE SITUATIE LAYOUT PLAN	REV/ REV.:	DATA/ DATE:	DETALII REVIZIE / REVISION DETAILS:	PROIECTAT / DESIGNER:
	INVESTITIA / INVESTMENT: ACTUALIZARE/COMPLETARE/REVIZUIRE (S.F. + P.A.C. + P.O.E. + P.T.E.) "DRUM EXPRES ARAD ORADEA" ACTUALIZATION/COMPLETION (S.F. + P.A.C. + P.O.E. + P.T.E.) "EXPRESS ROAD ARAD ORADEA"			COORDONATOR DE PROIECT / PROJECT MANAGER: ing. S. VEACESLAV 	SEF PROIECT SPECIALITATE / TEAM LEADER: ing. C. TODERASCU 	PROIECTAT / DESIGNER: ing. C. TODERASCU 					
FAZA PROIECTARE / DESIGN STAGE: PROIECT TEHNIC DE EXECUTIE / TECHNICAL PROJECT AND DETAIL DESIGN			PROIECTAT / DESIGNER: ing. C. TODERASCU 	VERIFICAT / INTERNAL CHECKER: ing. N. GISCA 	Cod plansa / Drawing code: CST-0121-PT-3-DX-01-PS-152-R00						
   PROIECT CO-FINANȚAT DIN FONDUL DE COEZIUNE, PRIN PROGRAMUL OPERAȚIONAL INFRASTRUCTURĂ MARE / PROJECT CO-FINANCED FROM THE COHESION FUND, THROUGH THE LARGE INFRASTRUCTURE OPERATIONAL PROGRAM			Contract / Contract: 14724/01.07.2021 Project / Project no.: 001/2021	Data / Date: 11.2023	Scara / Scale: 1:1000						

PLAN DE SITUATIE / LAYOUT PLAN

Scara / Scale: 1:1000

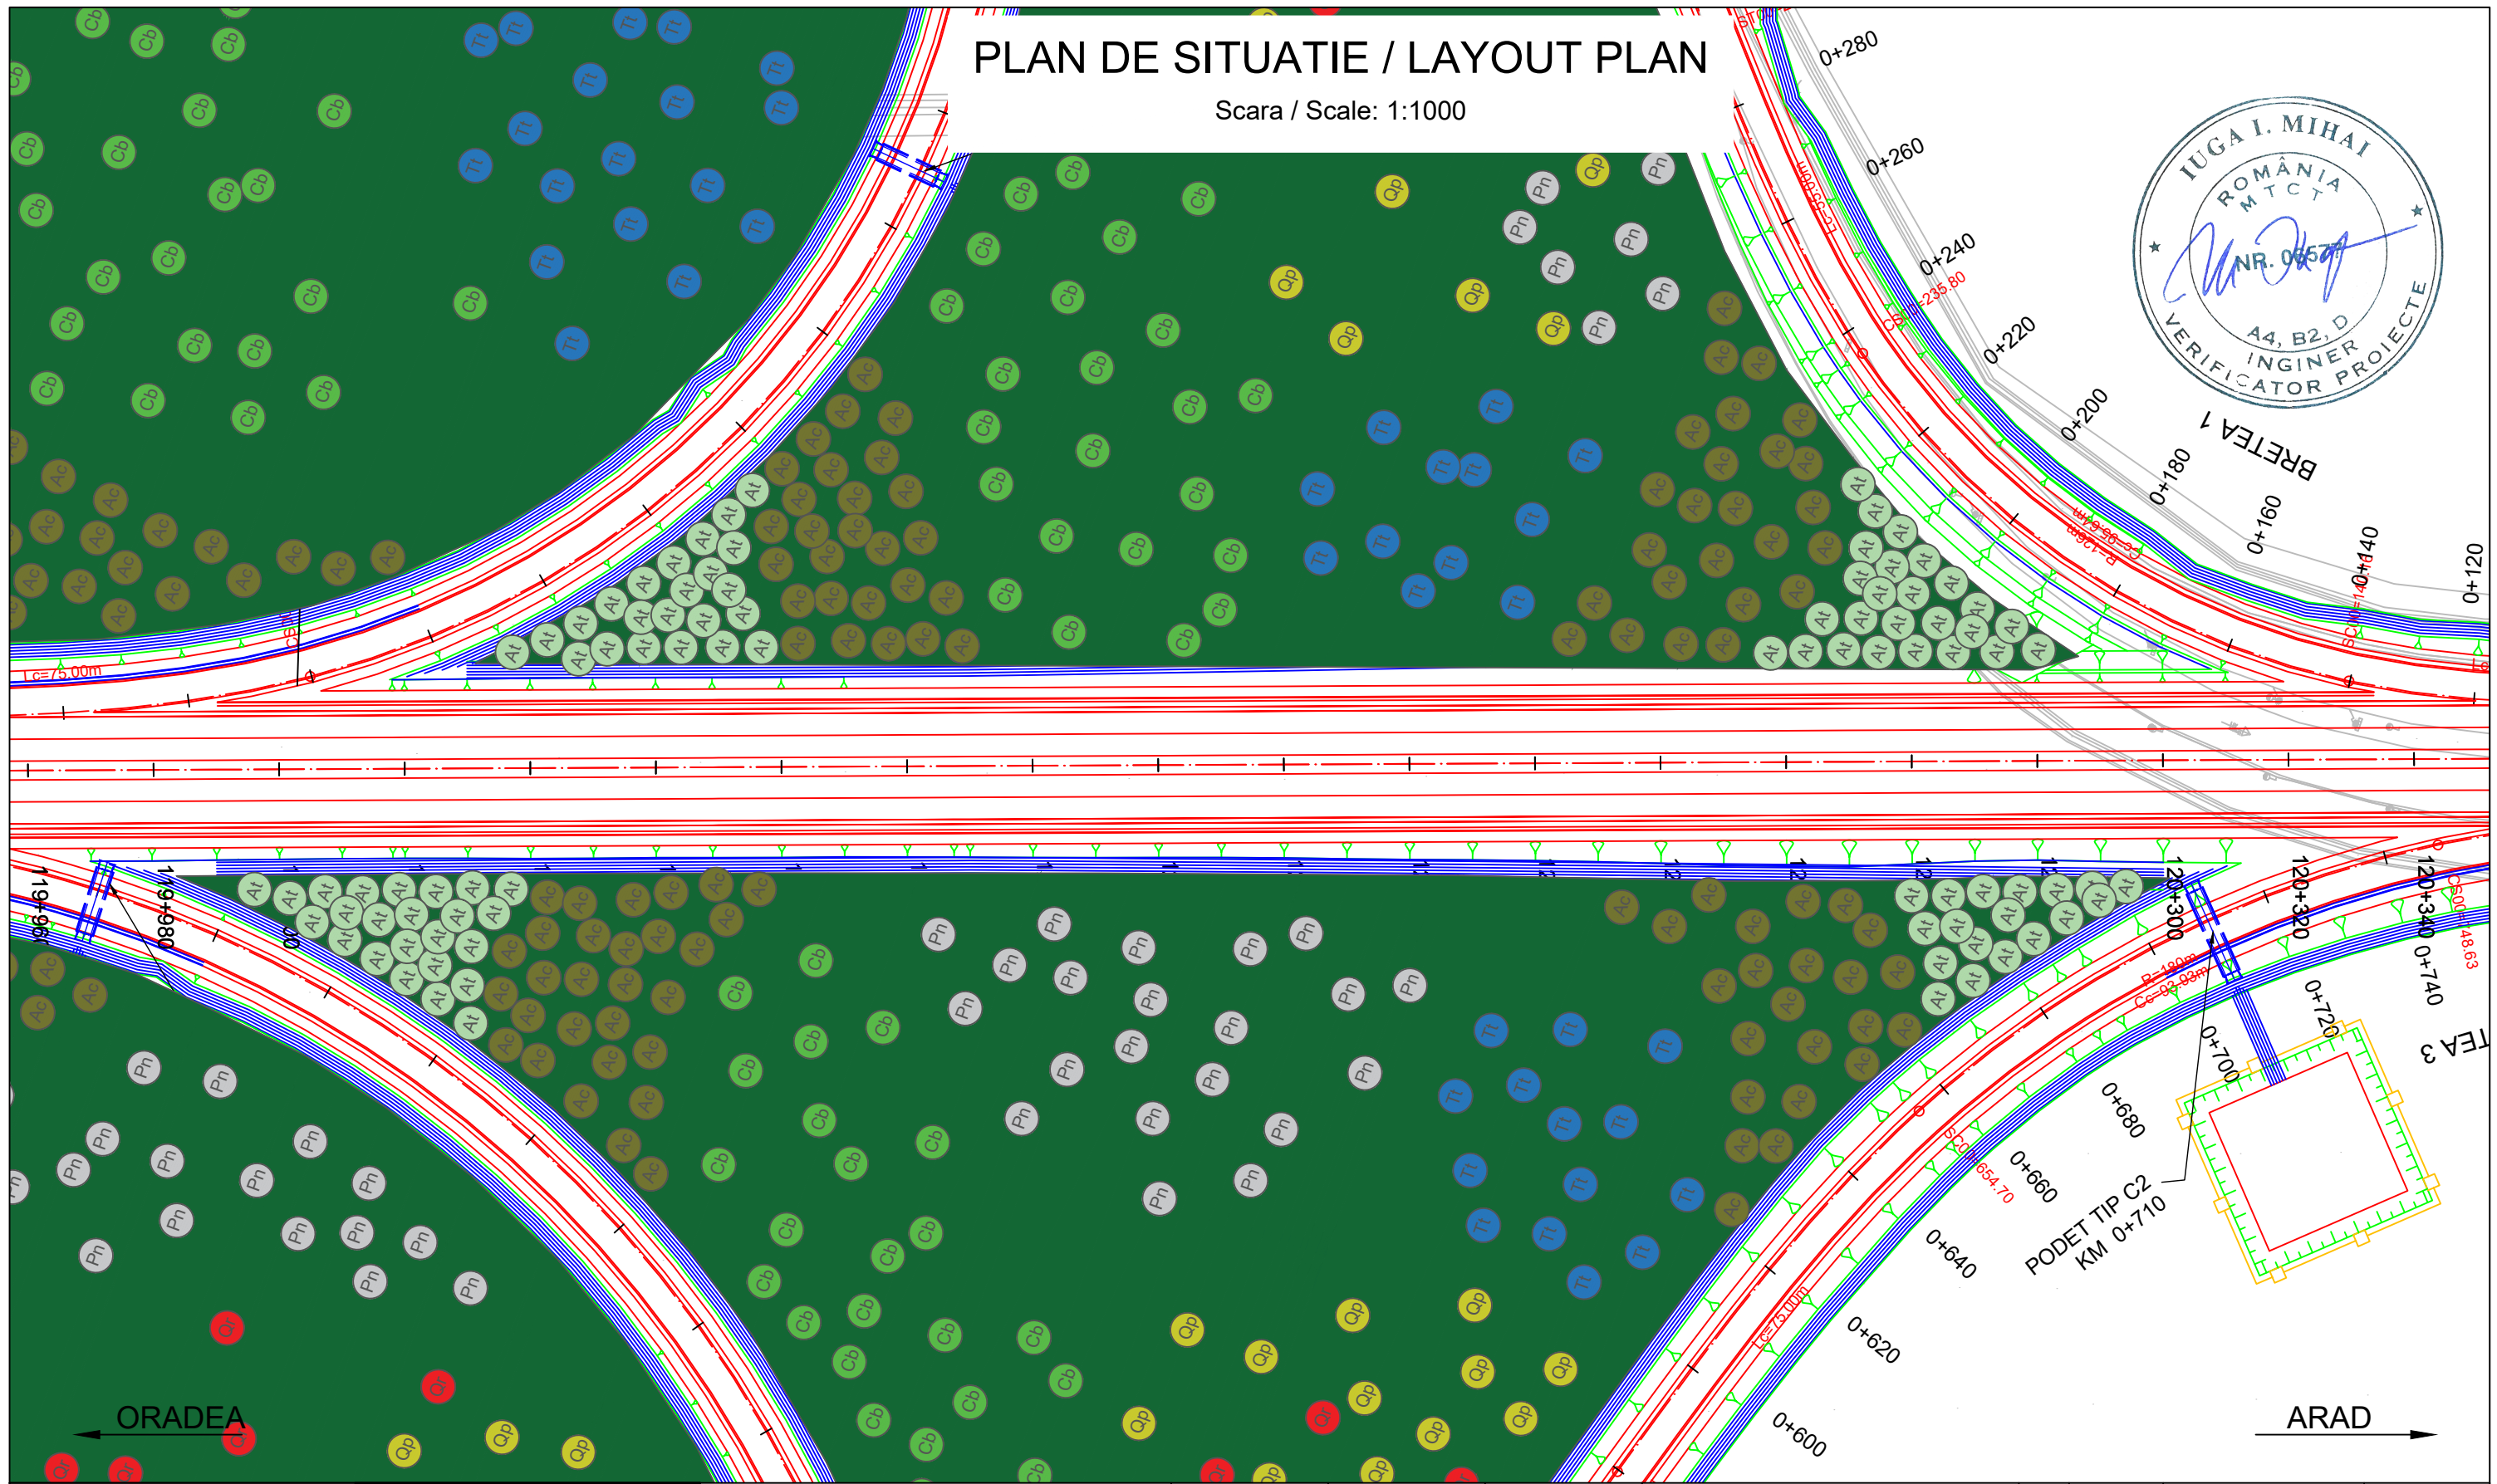




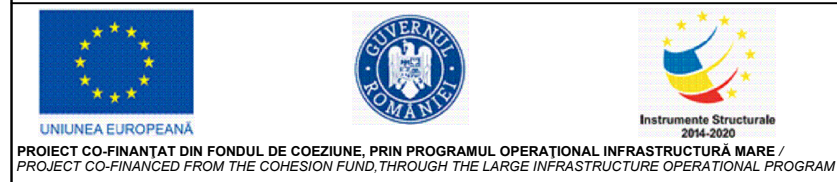


PROIECTANT / DESIGNER: S.C. CONSTRANS S.R.L.	BENEFICIAR / BENEFICIARY: MUNICIPIUL ARAD, MUNICIPIUL ORADEA, CONSILIUL JUDETEAN ARAD, CONSILIUL JUDETEAN BIHOR CNAIR			FUNCTIA / POSITION:	NUME / NAME:	SEMNATURA / SIGNATURE:	Titlu plansa / Drawing title:	REV. / REV.:	DATA / DATE:	DETALII REVIZIE / REVISION DETAILS:	PROIECTAT / DESIGNER:
	INVESTITIA / INVESTMENT: ACTUALIZARE/COMPLETARE/REVIZUIRE (S.F. + P.A.C. + P.O.E + P.T.E.) "DRUM EXPRES ARAD ORADEA" ACTUALIZATION/COMPLETION (S.F. + P.A.C. + P.O.E + P.T.E.) "EXPRESS ROAD ARAD ORADEA"			COORDONATOR DE PROIECT / PROJECT MANAGER: ing. S. VEACESLAV	SEF PROIECT SPECIALITATE / TEAM LEADER: ing. C. TODERASCU	[Signature]	[Signature]	PLAN DE SITUATIE LAYOUT PLAN			
FAZA PROIECTARE / DESIGN STAGE: PROIECT TEHNIC DE EXECUTIE / TECHNICAL PROJECT AND DETAIL DESIGN			PROIECTAT / DESIGNER: ing. C. TODERASCU	VERIFICAT / INTERNAL CHECKER: ing. N. GISCA	[Signature]	[Signature]	LUCRARI DE DRUM / ROAD WORKS				
Contract / Contract: 14724/01.07.2021 Project / Project no.: 001/2021			Data / Date: 11.2023	Scara / Scale: 1:1000	[Signature]		Cod plansa / Drawing code: CST-0121-PT-3-DX-01-PS-153-R00				

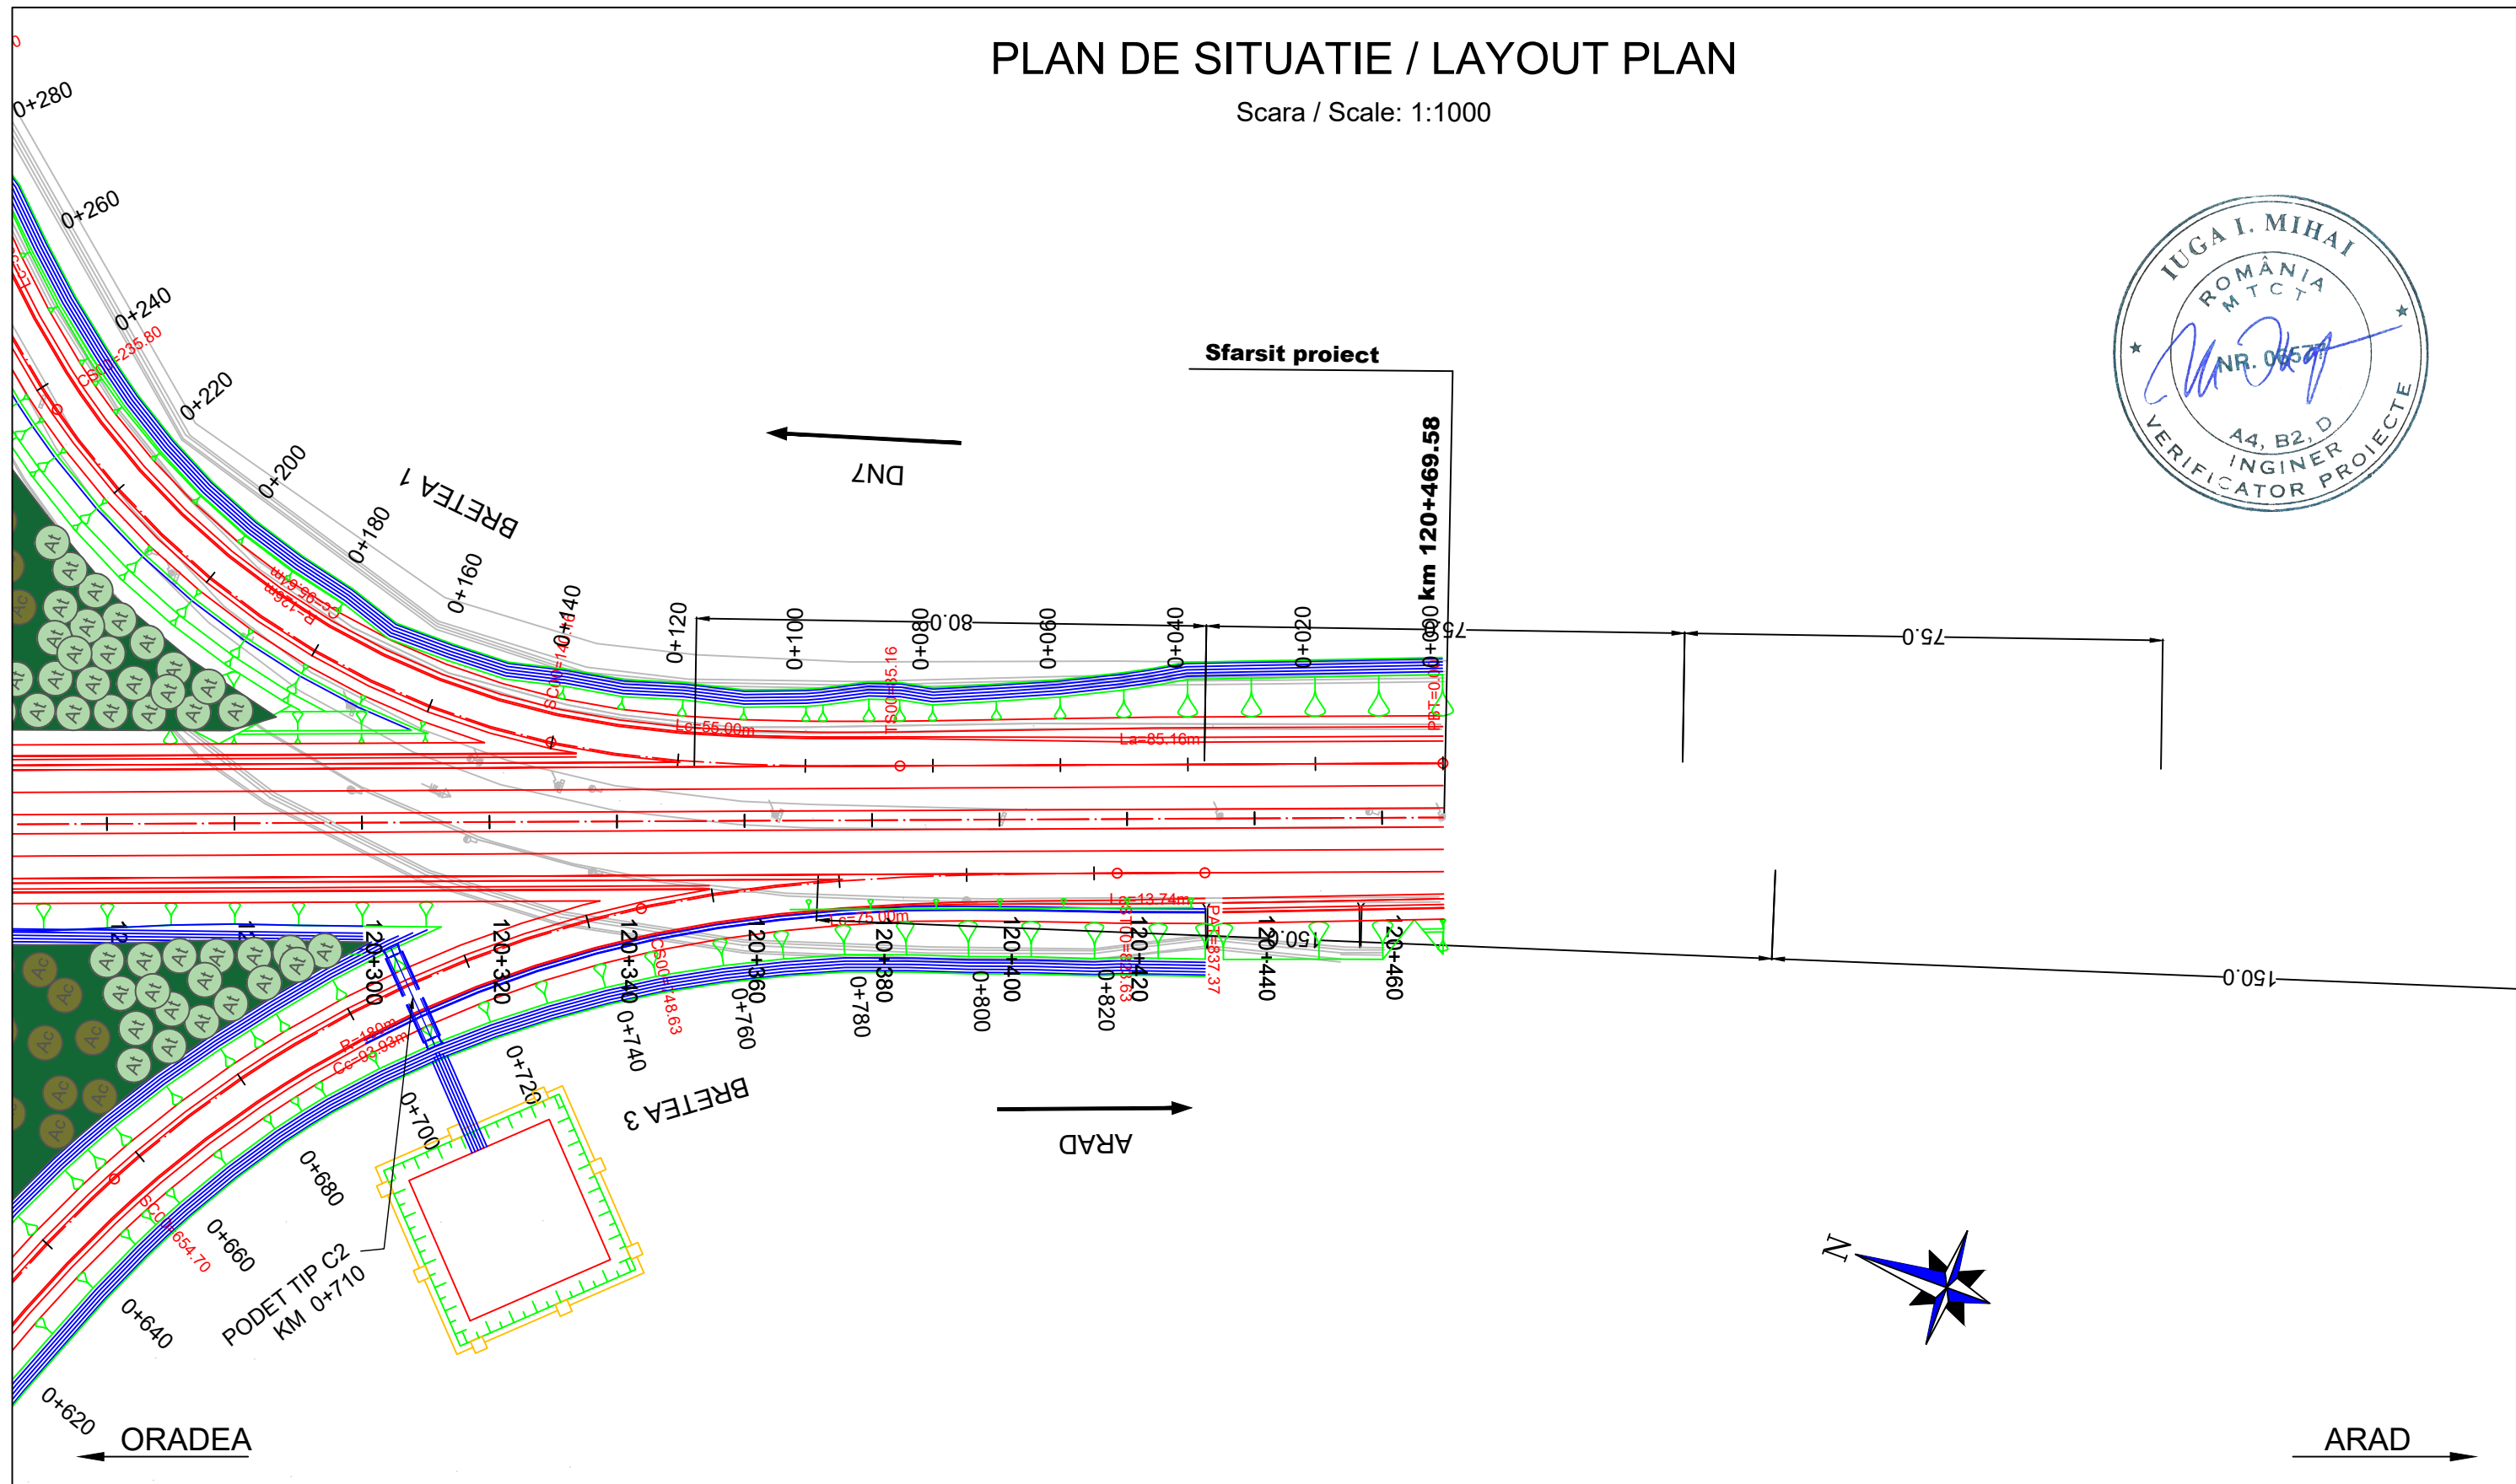

PLAN DE SITUATIE / LAYOUT PLAN

Scara / Scale: 1:1000



PROIECTANT / DESIGNER: S.C. CONSITRANS S.R.L. 	BENEFICIAR / BENEFICIARY: MUNICIPIUL ARAD, MUNICIPIUL ORADEA, CONSILIUL JUDETEAN ARAD, CONSILIUL JUDETEAN BIHOR CNAIR			FUNCTIA / POSITION: COORDONATOR DE PROIECT / PROJECT MANAGER	NUME / NAME: ing. S. VEACESLAV	SEMNATURA / SIGNATURE: 	Titlu plansa / Drawing title: PLAN DE SITUATIE LAYOUT PLAN	REV./ REV.:	DATA/ DATE:	DETALII REVIZIE / REVISION DETAILS:	PROIECTAT / DESIGNER:
	INVESTITIA / INVESTMENT: ACTUALIZARE/COMPLETARE/REVIZUIRE (S.F. + P.A.C. + P.O.E. + P.T.E.) "DRUM EXPRES ARAD ORADEA" ACTUALIZATION/COMPLETION (S.F. + P.A.C. + P.O.E. + P.T.E.) "EXPRESS ROAD ARAD ORADEA"			SEF PROIECT SPECIALITATE / TEAM LEADER: ing. C. TODERASCU		LUCRARI DE DRUM / ROAD WORKS					
FAZA PROIECTARE / DESIGN STAGE: PROIECT TEHNIC DE EXECUTIE / TECHNICAL PROJECT AND DETAIL DESIGN			PROIECTAT / DESIGNER: ing. C. TODERASCU		Cod plansa / Drawing code: CST-0121-PT-3-DX-01-PS-154-R00						
Contract / Contract: 14724/01.07.2021 Project / Project no.: 001/2021			Data / Date: 11.2023	Scara / Scale: 1:1000		VERIFICAT / INTERNAL CHECKER: ing. N. GISCA					

UNIUNEA EUROPEANA
 GOVERNUL ROMÂNIEI
 Instrumente Structurale 2014-2020
 PROIECT CO-FINANȚAT DIN FONDUL DE COEZIUNE, PRIN PROGRAMUL OPERAȚIONAL INFRASTRUCTURĂ MARE / PROJECT CO-FINANCED FROM THE COHESION FUND, THROUGH THE LARGE INFRASTRUCTURE OPERATIONAL PROGRAM