

- [illegible]




NOTĂ:

- The filling is made out of stainless steel type AISI 316
- Before the welding of the point 1 and the point 2 the top edge will be in place, point 12
- All the wetted sections will be polished and finished
- Electrodes for stainless steel laser joints will be type ES316L-16, AWS A5.4-82
- Electrodes for nickel base 1 and type 2 and plates pos. 11 joints
- Be type E 312 L R32, EN 1600-97
- General technical quality according to STAS 7870-88
- Dimension limit for welded joints to SR EN ISO 7330-2:1986

NOTE:

EXTRAS DE MATERIALS / MATERIALS SHEET						
Posziła Position	Denominació Nàme	Buñet Pices	Lung./mm	Gravetat/weight	Kilobuccs/Total/Total	
1	Tv. 60,3 x 5	1	736	6,32	5,02	6,32
2	Tv. 60,3 x 5	1	760	6,32	5,12	6,32
3	Tv. 48,3 x 2,6	2	335	2,93	0,982	1,96
4	Tv. 33,7 x 2,6	2	906	1,99	1,903	3,61
5	Tv. 48,3 x 2,6	1	1665	2,93	4,978	4,89
6	Tv. 33,7 x 2,6	1	920	1,69	1,931	1,83
7	Tv. 21,3 x 2,6	1	113	1,22	0,139	0,14
8	Table inox 2,040 / Table inox	2	-	-	0,005	0,01
9	Tv. 21,3 x 2,6	6	495	1,22	0,604	3,62
10	Compensat M10 / 160/AA-14010180	6	-	-	0,122	0,72
11	13 / 10 - 110 x 110 - OI - 37	2	-	-	3,440	6,28
12	Glass inox 2,5 - 0245/inox cover	2	-	-	0,925	1,85

GREUTATE/WEIGHT (kg)	36,00
SUDURK / WELDING (3%)	1,08
TOTAL GREUTATE / TOTAL WEIGHT (kg)	37,17

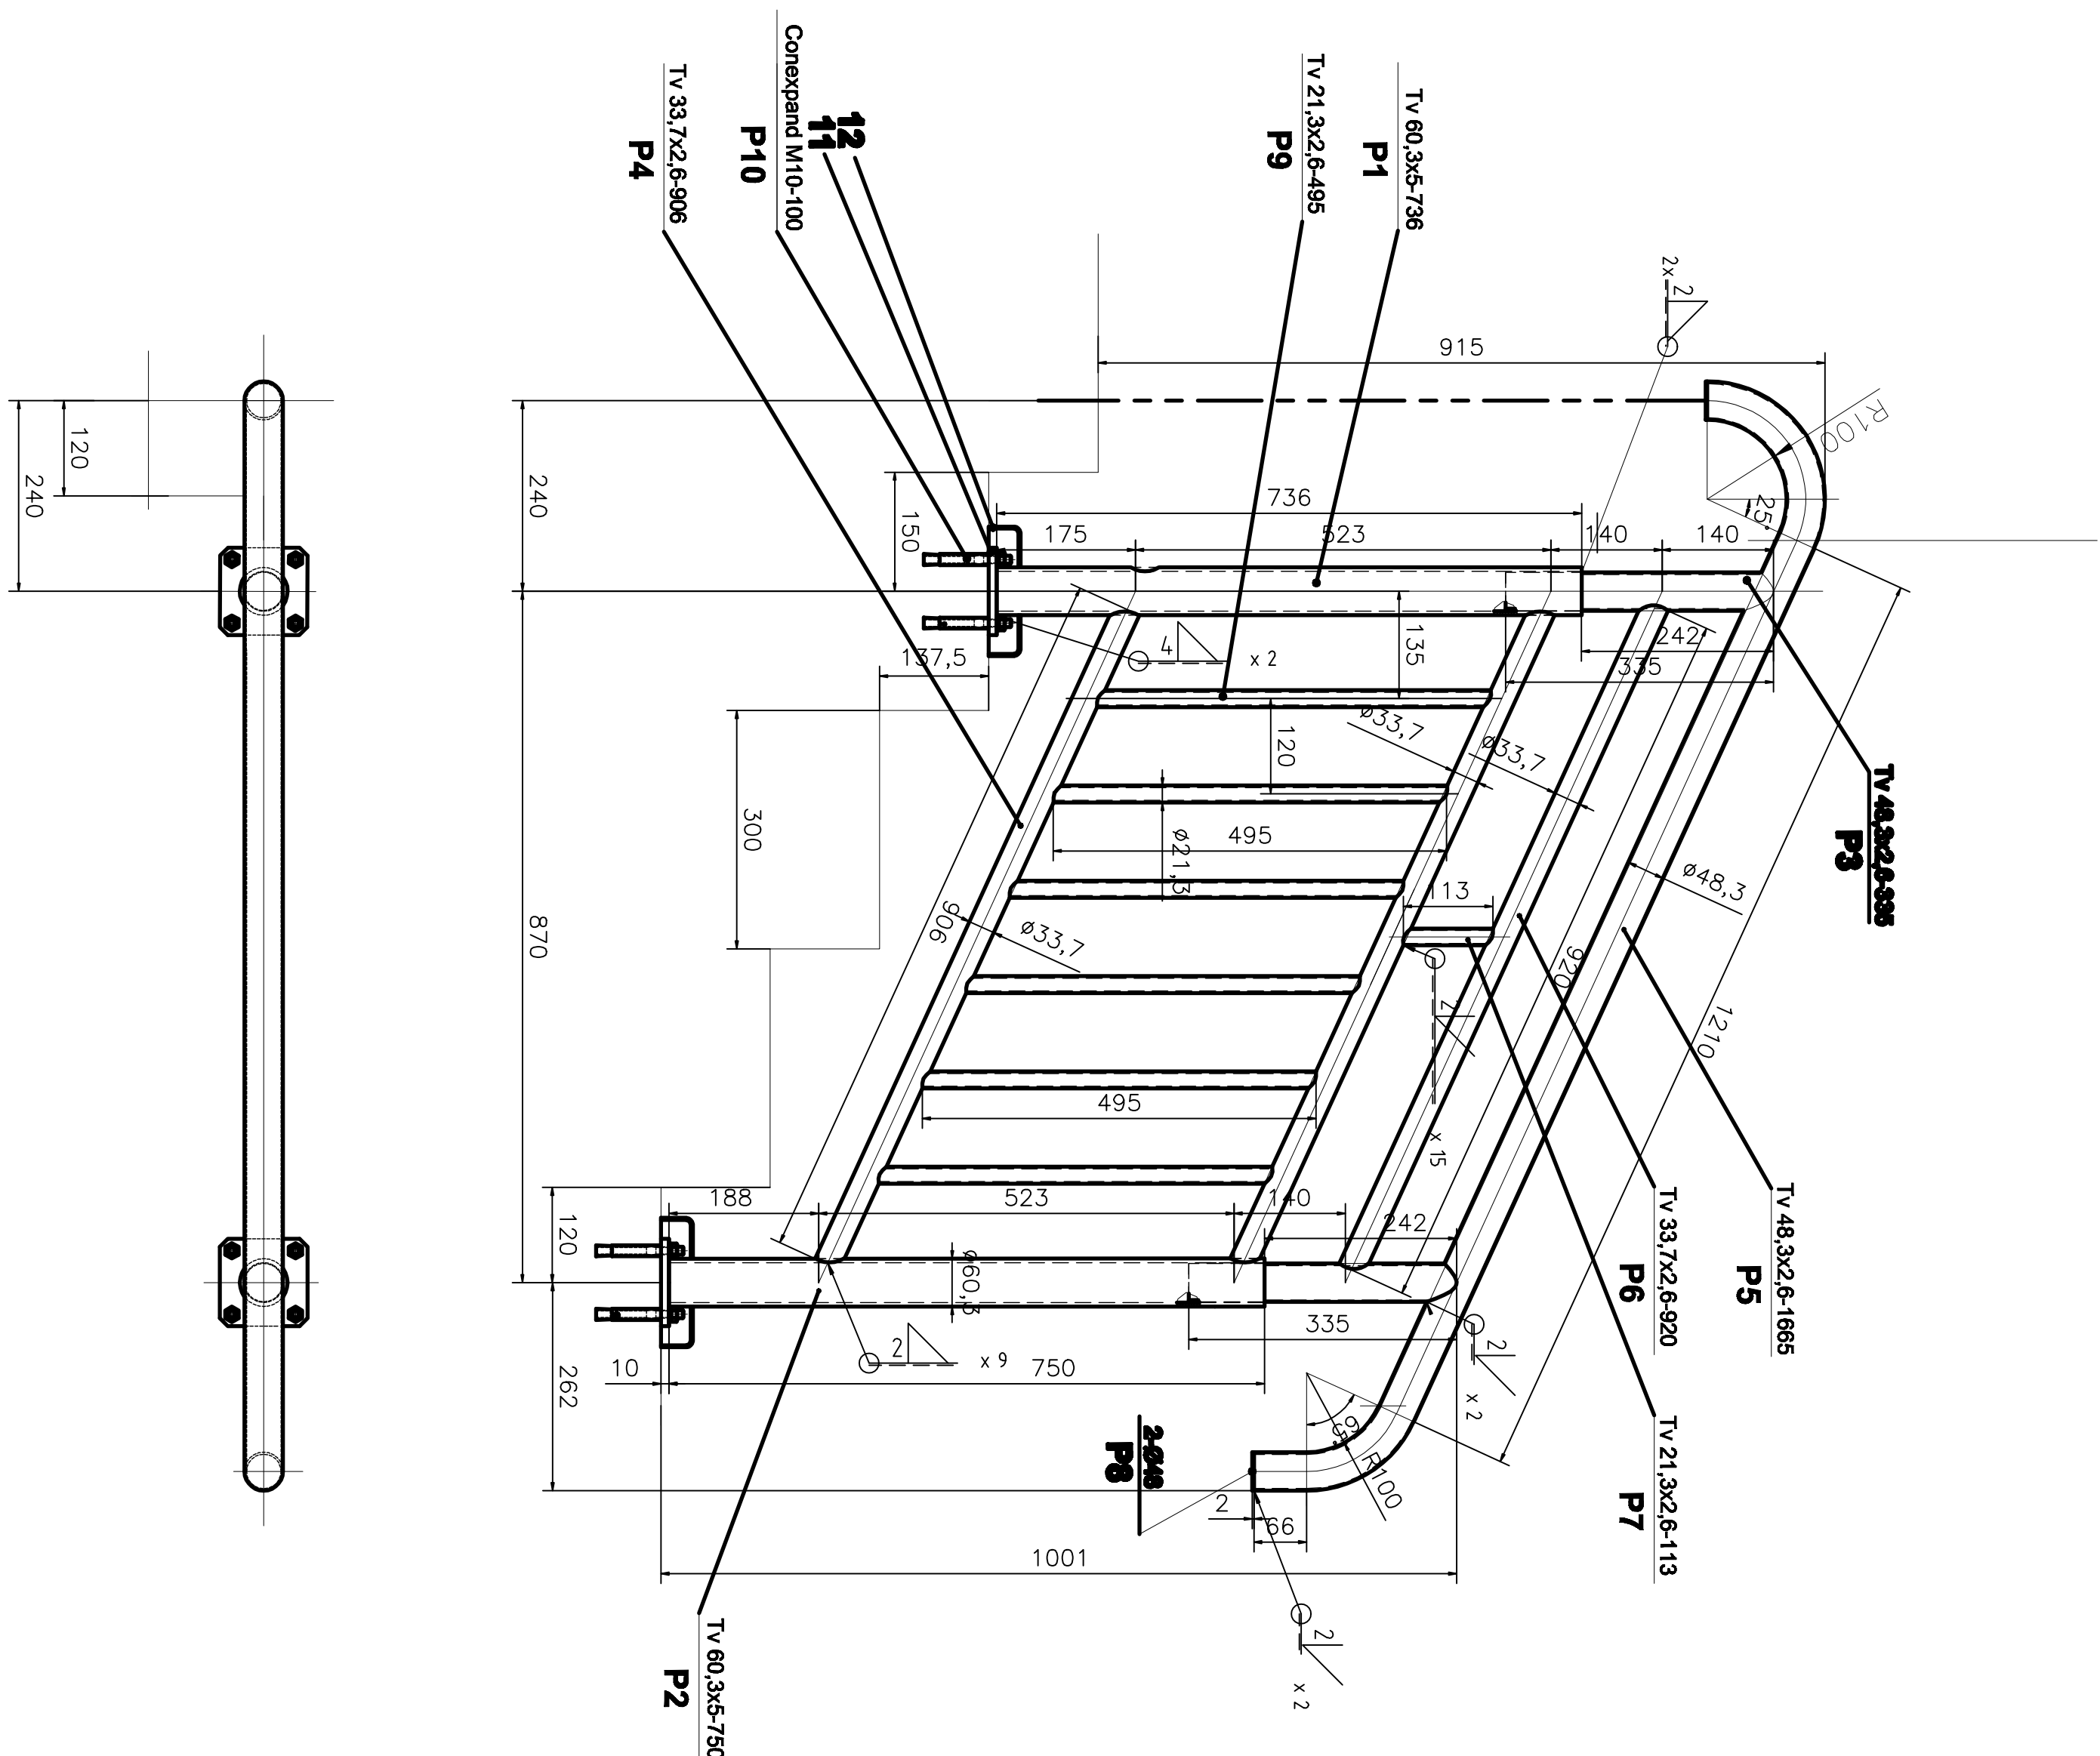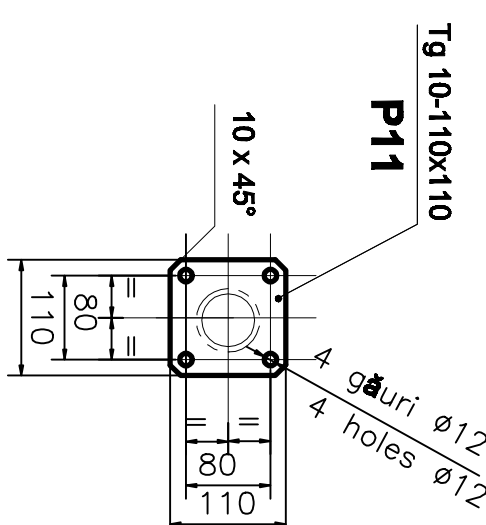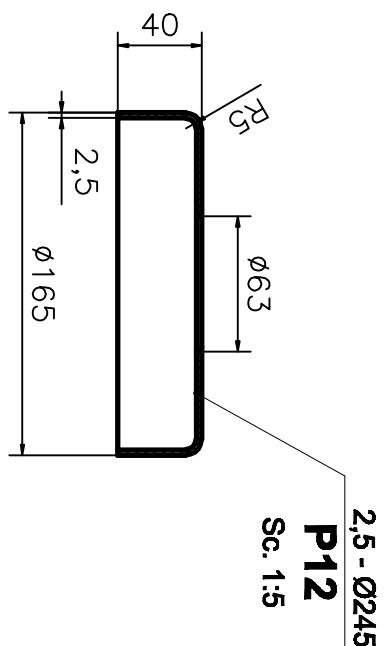

D					
C					
B					
A					
Index Index	Date	Modificari Modifications/Revisions	Proiectant Designer	Amplas Consultat Approved Consultant	Amplas CFR Approved CFR




GUVERNUL ROMANIEI
ROMANIAN GOVERNMENT

PROIECT FINANȚAT DE UNIUNEA EUROPEANĂ
EUROPEAN UNION FINANCED PROJECT

CLIENT / CLIENT



C.N.C.F. "C.F.R." - S.A.

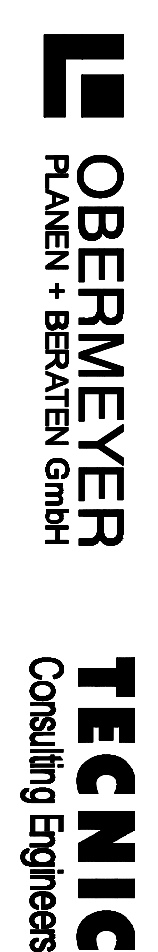**CONSULTANT / CONSULTANT**

CONSULTANT / CONSULTANT		Date	Signature
Approved	Spw project		
Approved	Project manager	R. Luzzi	
Approved	Coordinator Section 1	C. Gambelli	
Approved	Section 1 Coordinator		
Verified	Verifier	Giuseppe Fioravanti	
Checked	Verifier		

SUBCONTRACTANT / SUBCONTRACTOR

SUBCONTRACTANT / SUBCONTRACTOR		
Approved Initiated Elaborated	Responsible Subcontractant Approved Subcontractant Responsible Provident Designer	A-Sandru - Dinulescu Gavril Doina

Reabilitarea liniei de cale ferată Braşov - Sinaia, parte componentă a contorului IV Pan-European, tronsonul: Braşov - Sighişoara	Fez / Phase D.E. / E.D.
---	----------------------------

Denumire desen / Drawing Title :

BALUSTRADĂ 14 PERON STAȚIA BOD
PLATFORM HANDRAIL 14 BOD STATION

Codificare / Codification System										Scara / Scale 1 : 10		Lot / LOT		Nr. / No 01 / 01						
E	A	5	1	0	1	E	0	5	B	K	C	C	0	0	4	2	0	2	3	0

$$11/4A2(742 \times 420) = 0,32 \text{ m}^2$$