


Plan etaj cladire calatori Fratesti - varianta II de interventii
Fratesii Trainstation building First floor - II interventions version
Sc: 100

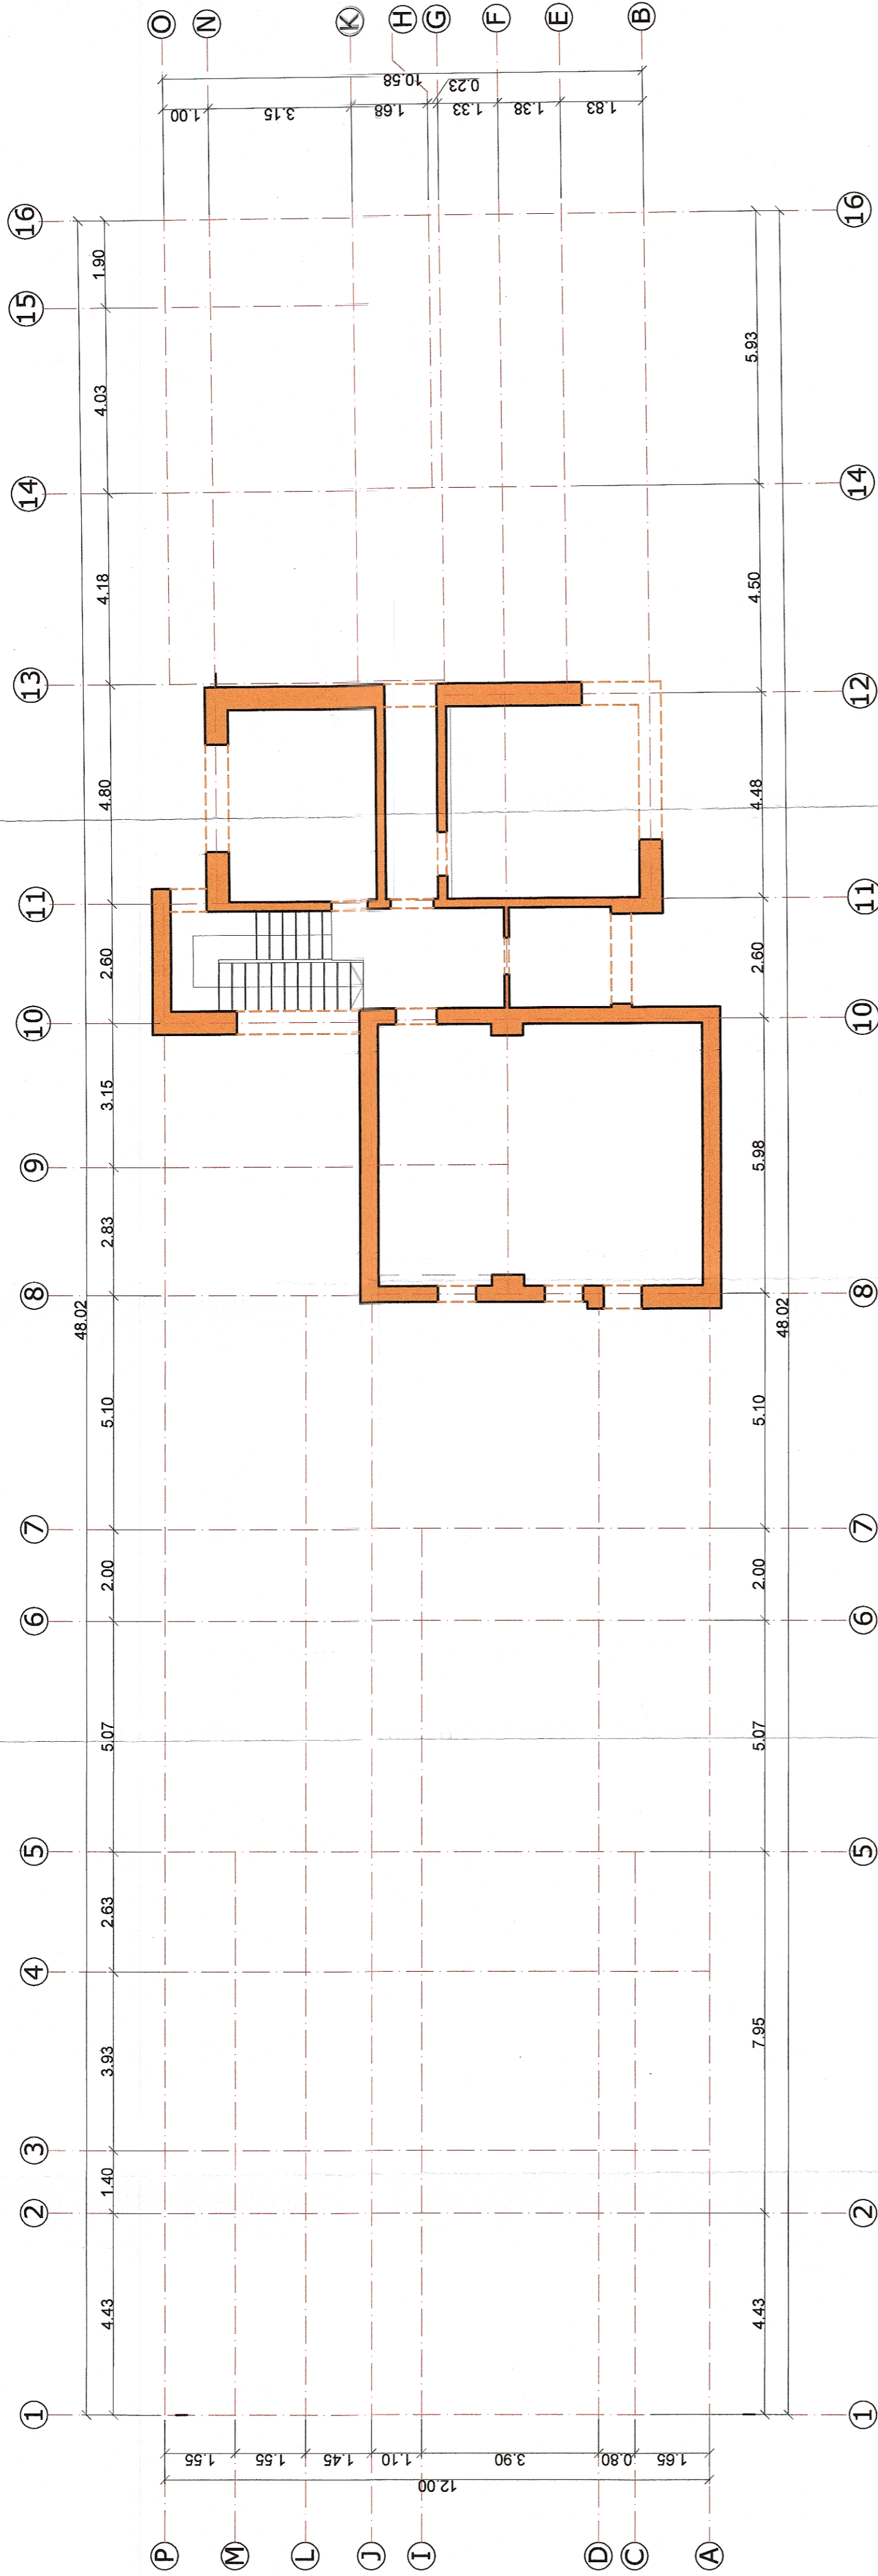

NOTA

- Conform expertizei tehnice se vor executa urmatoarele lucrari de consolidare:
- se va demola locuinta de serviciu dintre axele 12-16;
 - se va decopera tencuiala existenta;
 - se vor injecta fisurile descoperite in pereti;
 - se vor camasa fundatiile peretilor exteriori si toti peretii cladirii. Camasuirea se va face cu mortar M10-T (M100T) cu grosime de 6cm pe ambele fete ale peretilor si plasa sudata Ø6/100/100 pentru peretii cu grosime ≥ 15 cm si cu plasa sudata Ø4/100/100 pentru peretii cu grosime < 15 cm;
 - se vor camasa stalpii exteriori din axul 1;
 - se vor reface integral instalatiile tehnologice, electrice, termice, alimentare cu apa, ventilatii;
 - se vor reface integral pardoselile;
 - se vor reabilita sau inlocui tamplaria existenta;
 - se va reface invelitoarea acoperisului prin adaugarea unei sarpante noi din lemn cu invelitoare din tabla;
 - se vor reface igheabarile si burianele de scurgere a apelor pluviale de pe acoperis;
 - se vor reface integral trotuarele perimetrice ale cladirii;
 - se vor reface finisajele interioare si exterioare.

NOTE

- According to the technical expertise, the following consolidation works will be carried out:
- the work residence between axes 12-16 will be demolished;
 - the existing plaster will be removed;
 - discovered cracks in the walls will be injected;
 - the foundations of the outer walls and all the walls of the building will be coated. The coating will be made with 6 cm thick M10-T (M100T) grout on both sides of the walls and Ø6 / 100/100 welded netting for walls with thickness ≥ 15 cm and with welded netting Ø4 / 100/100 for walls with thickness < 15 cm;
 - the exterior columns from axis 1 will be coated;
 - the technological, electrical, thermal, water supply, ventilation installations will be fully restored;
 - the floors will be completely restored;
 - the existing woodwork will be rehabilitated or replaced;
 - the roof cover will be restored by adding a wooden roof truss covered with sheet metal;
 - the gutters and downpipes of rainwater from the roof will be restored;
 - the entire perimeter pavement of the building will be restored;
 - the interior and exterior finishing coatings will be restored.

LEGENDA

- camasuire pe ambele fete cu plase sudate Ø4/100/100mm si mortar ciment M10-T (M100 T) de 6.0cm grosime
- camasuire pe ambele fete cu plase sudate Ø6/100/100mm si mortar ciment M10-T (M100 T) de 6.0cm grosime
- mortarul/ betonului si a plaselor precum suprafetele invadinate
- camasuire stalpi exteriori din beton armat

DESIGNATION

- coating on both sides with Ø4/100/100mm welded netting and 6.0cm thick M10-T (M100 T) grout
- coating on both sides with Ø6/100/100mm welded netting and 6.0cm thick M10-T (M100 T) grout
- coating of gap areas, with the same dimensions of the grout/concrete and welded nettings as neighbouring surfaces
- coating of exterior reinforced concrete columns



 PROIECT FINANȚAT DE UNIUNEA EUROPEANĂ EUROPEAN UNION FINANCED PROJECT		 GUVERNUL ROMÂNIEI GOVERNMENT OF ROMANIA	
 PROJECTANT/ DESIGNER/ ASOCIEREA/ JOINT VENTURE: ACCIONA 149/20534/2004		 COMPANIA NAȚIONALĂ DE CĂI FERATE "C.F.R." S.A. ROMANIAN RAILWAY NATIONAL COMPANY	
DENUMIRE PROIECT/ DENUMIRE LUCRARE: Lot 2 - MODERNIZAREA INFRASTRUCTURII DE CĂI FERATE DINTRE STATILE CF BUCUREȘTI NORD - GIURGIU NORD - GIURGIU NORD FRONTIERA PROJECT TITLE/ WORKS TITLE: Lot 2 - MODERNIZATION OF THE RAILWAY BUCHAREST NORTH - JILAVA - GIURGIU NORTH - GIURGIU NORTH BORDER		DENUMIRE PROIECT/ DENUMIRE LUCRARE: Lot 2 - MODERNIZAREA LINIEI CF BUCUREȘTI NORD - JILAVA - GIURGIU NORD - GIURGIU NORD FRONTIERA PROJECT TITLE/ WORKS TITLE: Lot 2 - MODERNIZATION OF THE RAILWAY BUCHAREST NORTH - JILAVA - GIURGIU NORTH - GIURGIU NORTH BORDER	
NUME/NOME: Ing. Sonia Petrea PROIECTANT/ DESIGNER/ KEY EXPERT: Ing. Mihaela Stancu DATA/DATE: 04.2018		SEMNATURĂ/ SIGNATURE: [Signature] SPECIALITATE/ SPECIALITY: [Blank] DENUMIRE PLAN/ DRAWING TITLE: [Blank] SCALA/SCALE: 1:100	
BENEFICIAR: UNIUNEA EUROPEANĂ		COD PLAN/ CODIFICATION SYSTEM: ET 207 Lot 2 22 R01 04 00	
CONSTRUCTII CIVILE CIVIL WORKS		Plan etaj cladire calatori si locuinta Fratesti - varianta II de interventii Fratesii Trainstation building first floor - II interventions version	