

BUCHAREST

RUSSIE

STATA CHIANA 4
2 STATIA BUCURESTII NOI




















LINIA 100

LINIA 301

LINIA 103

LINIA 106

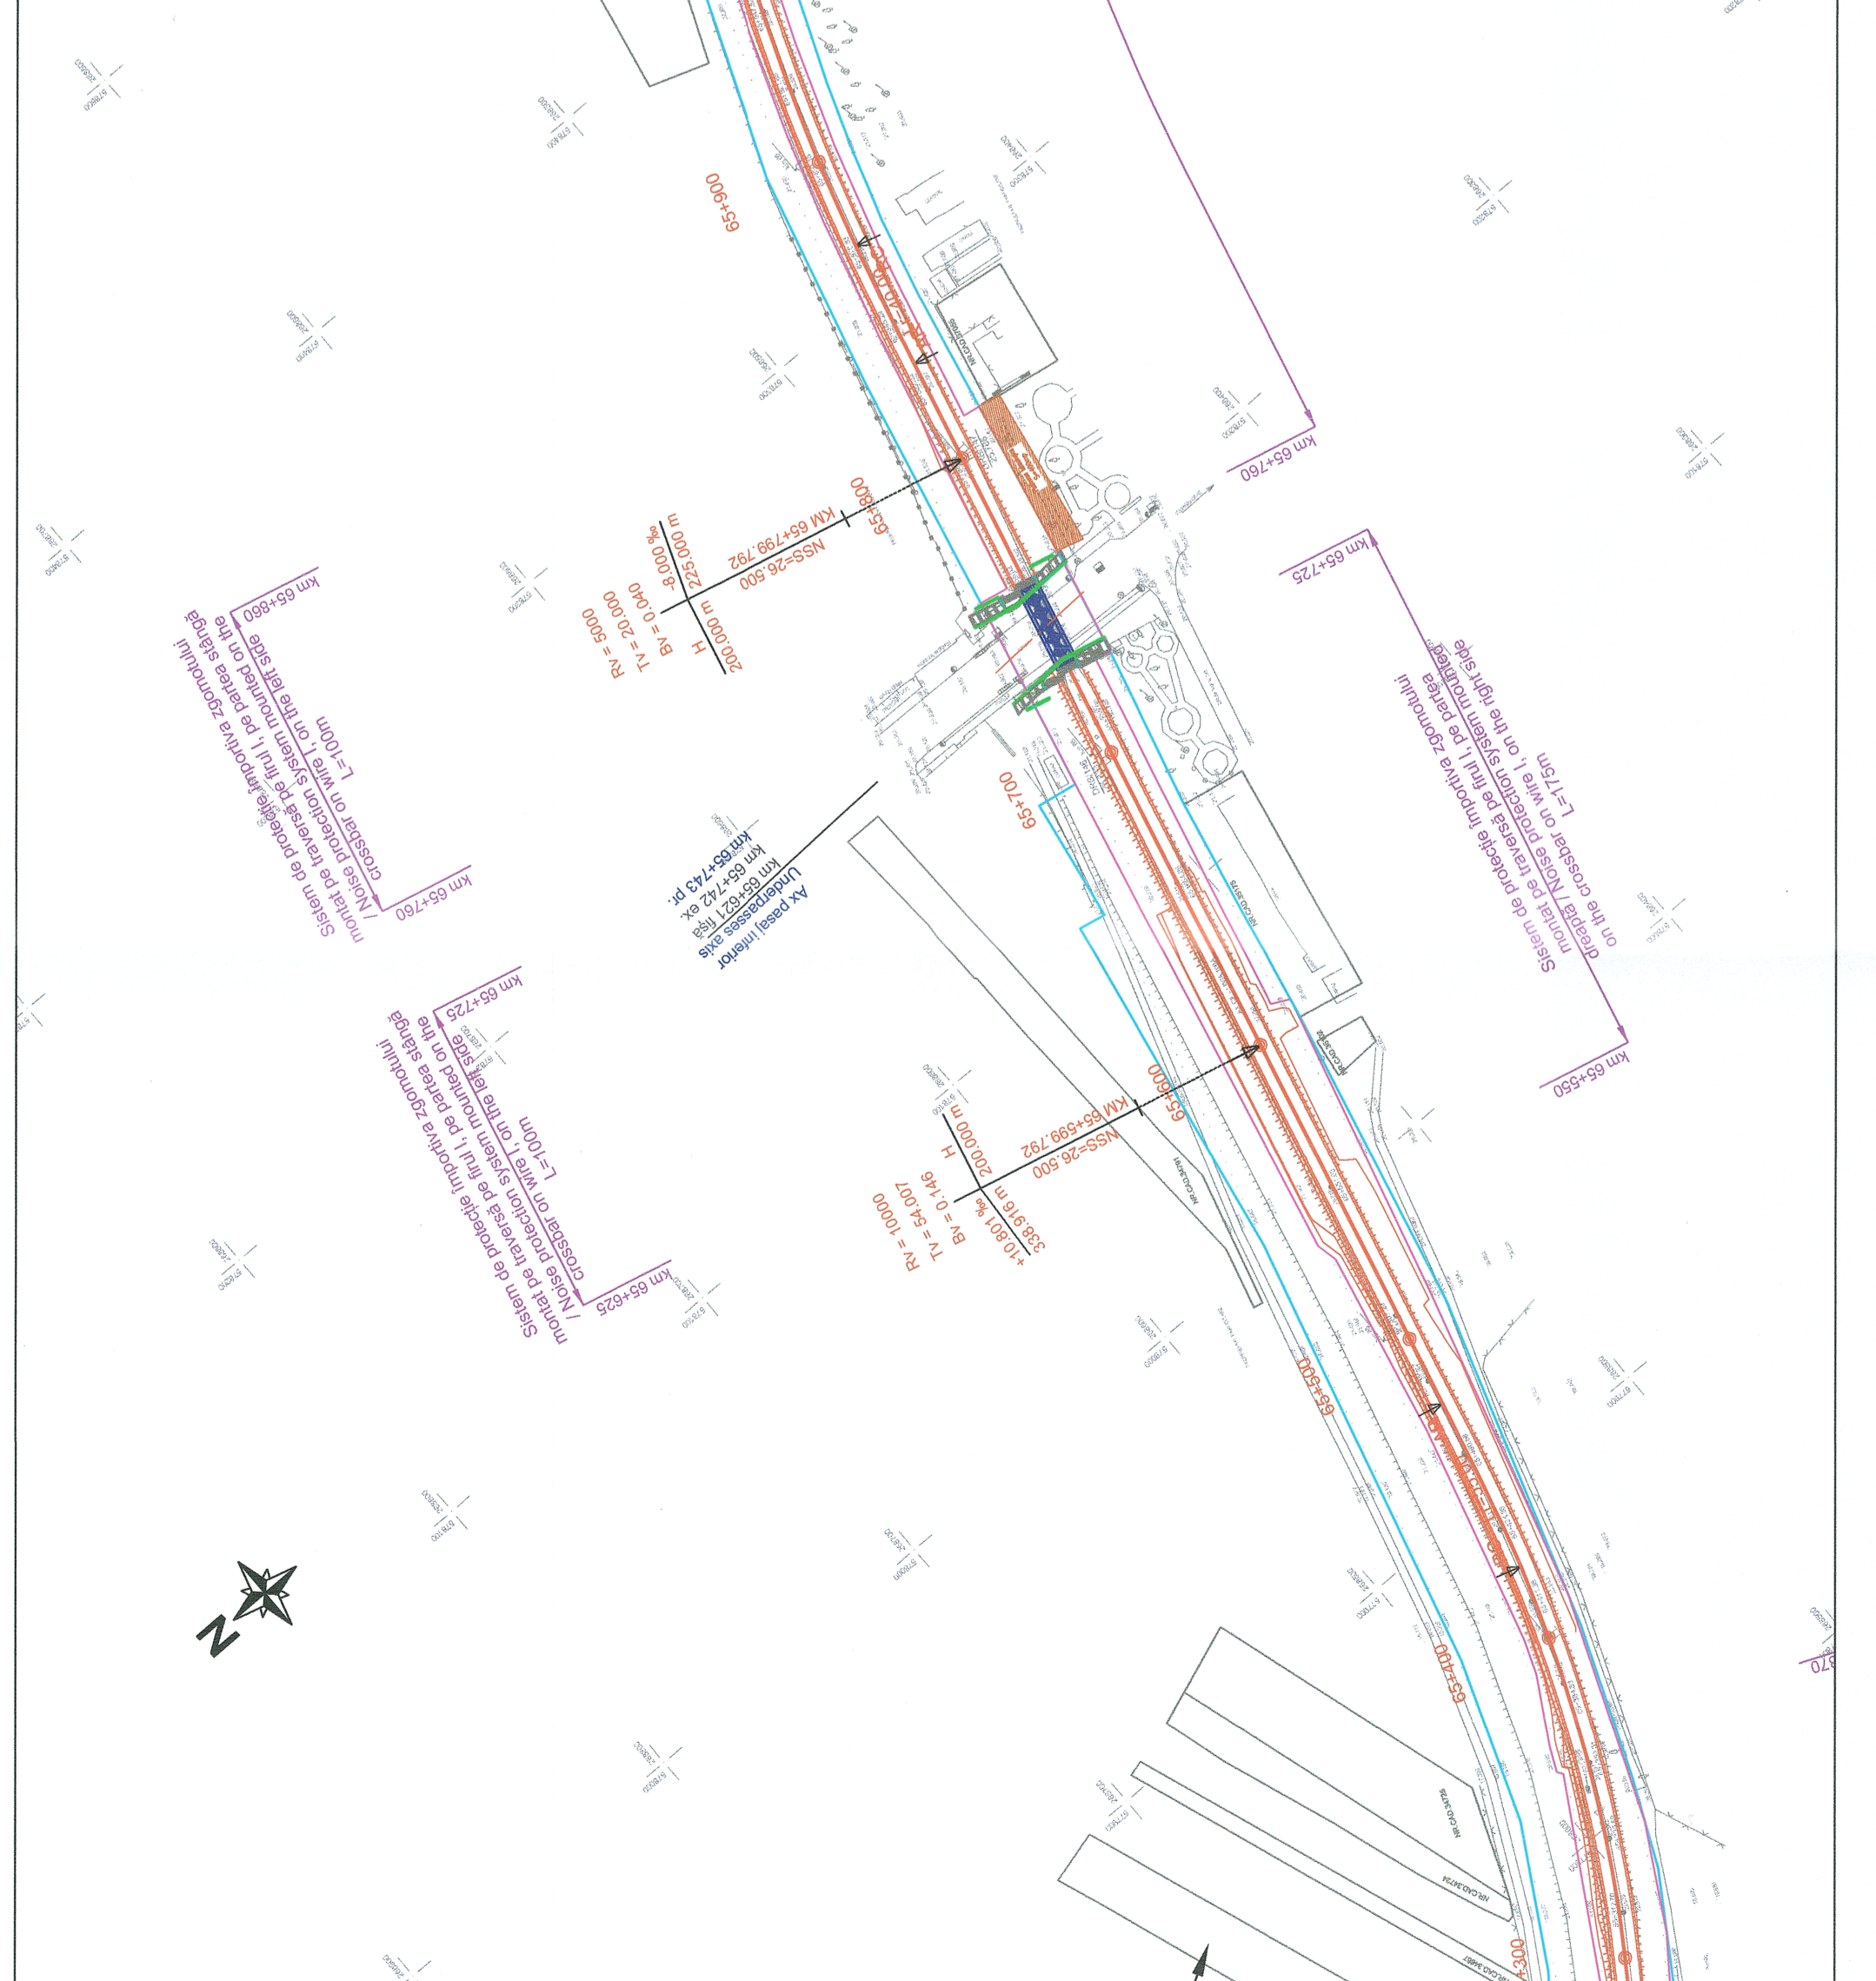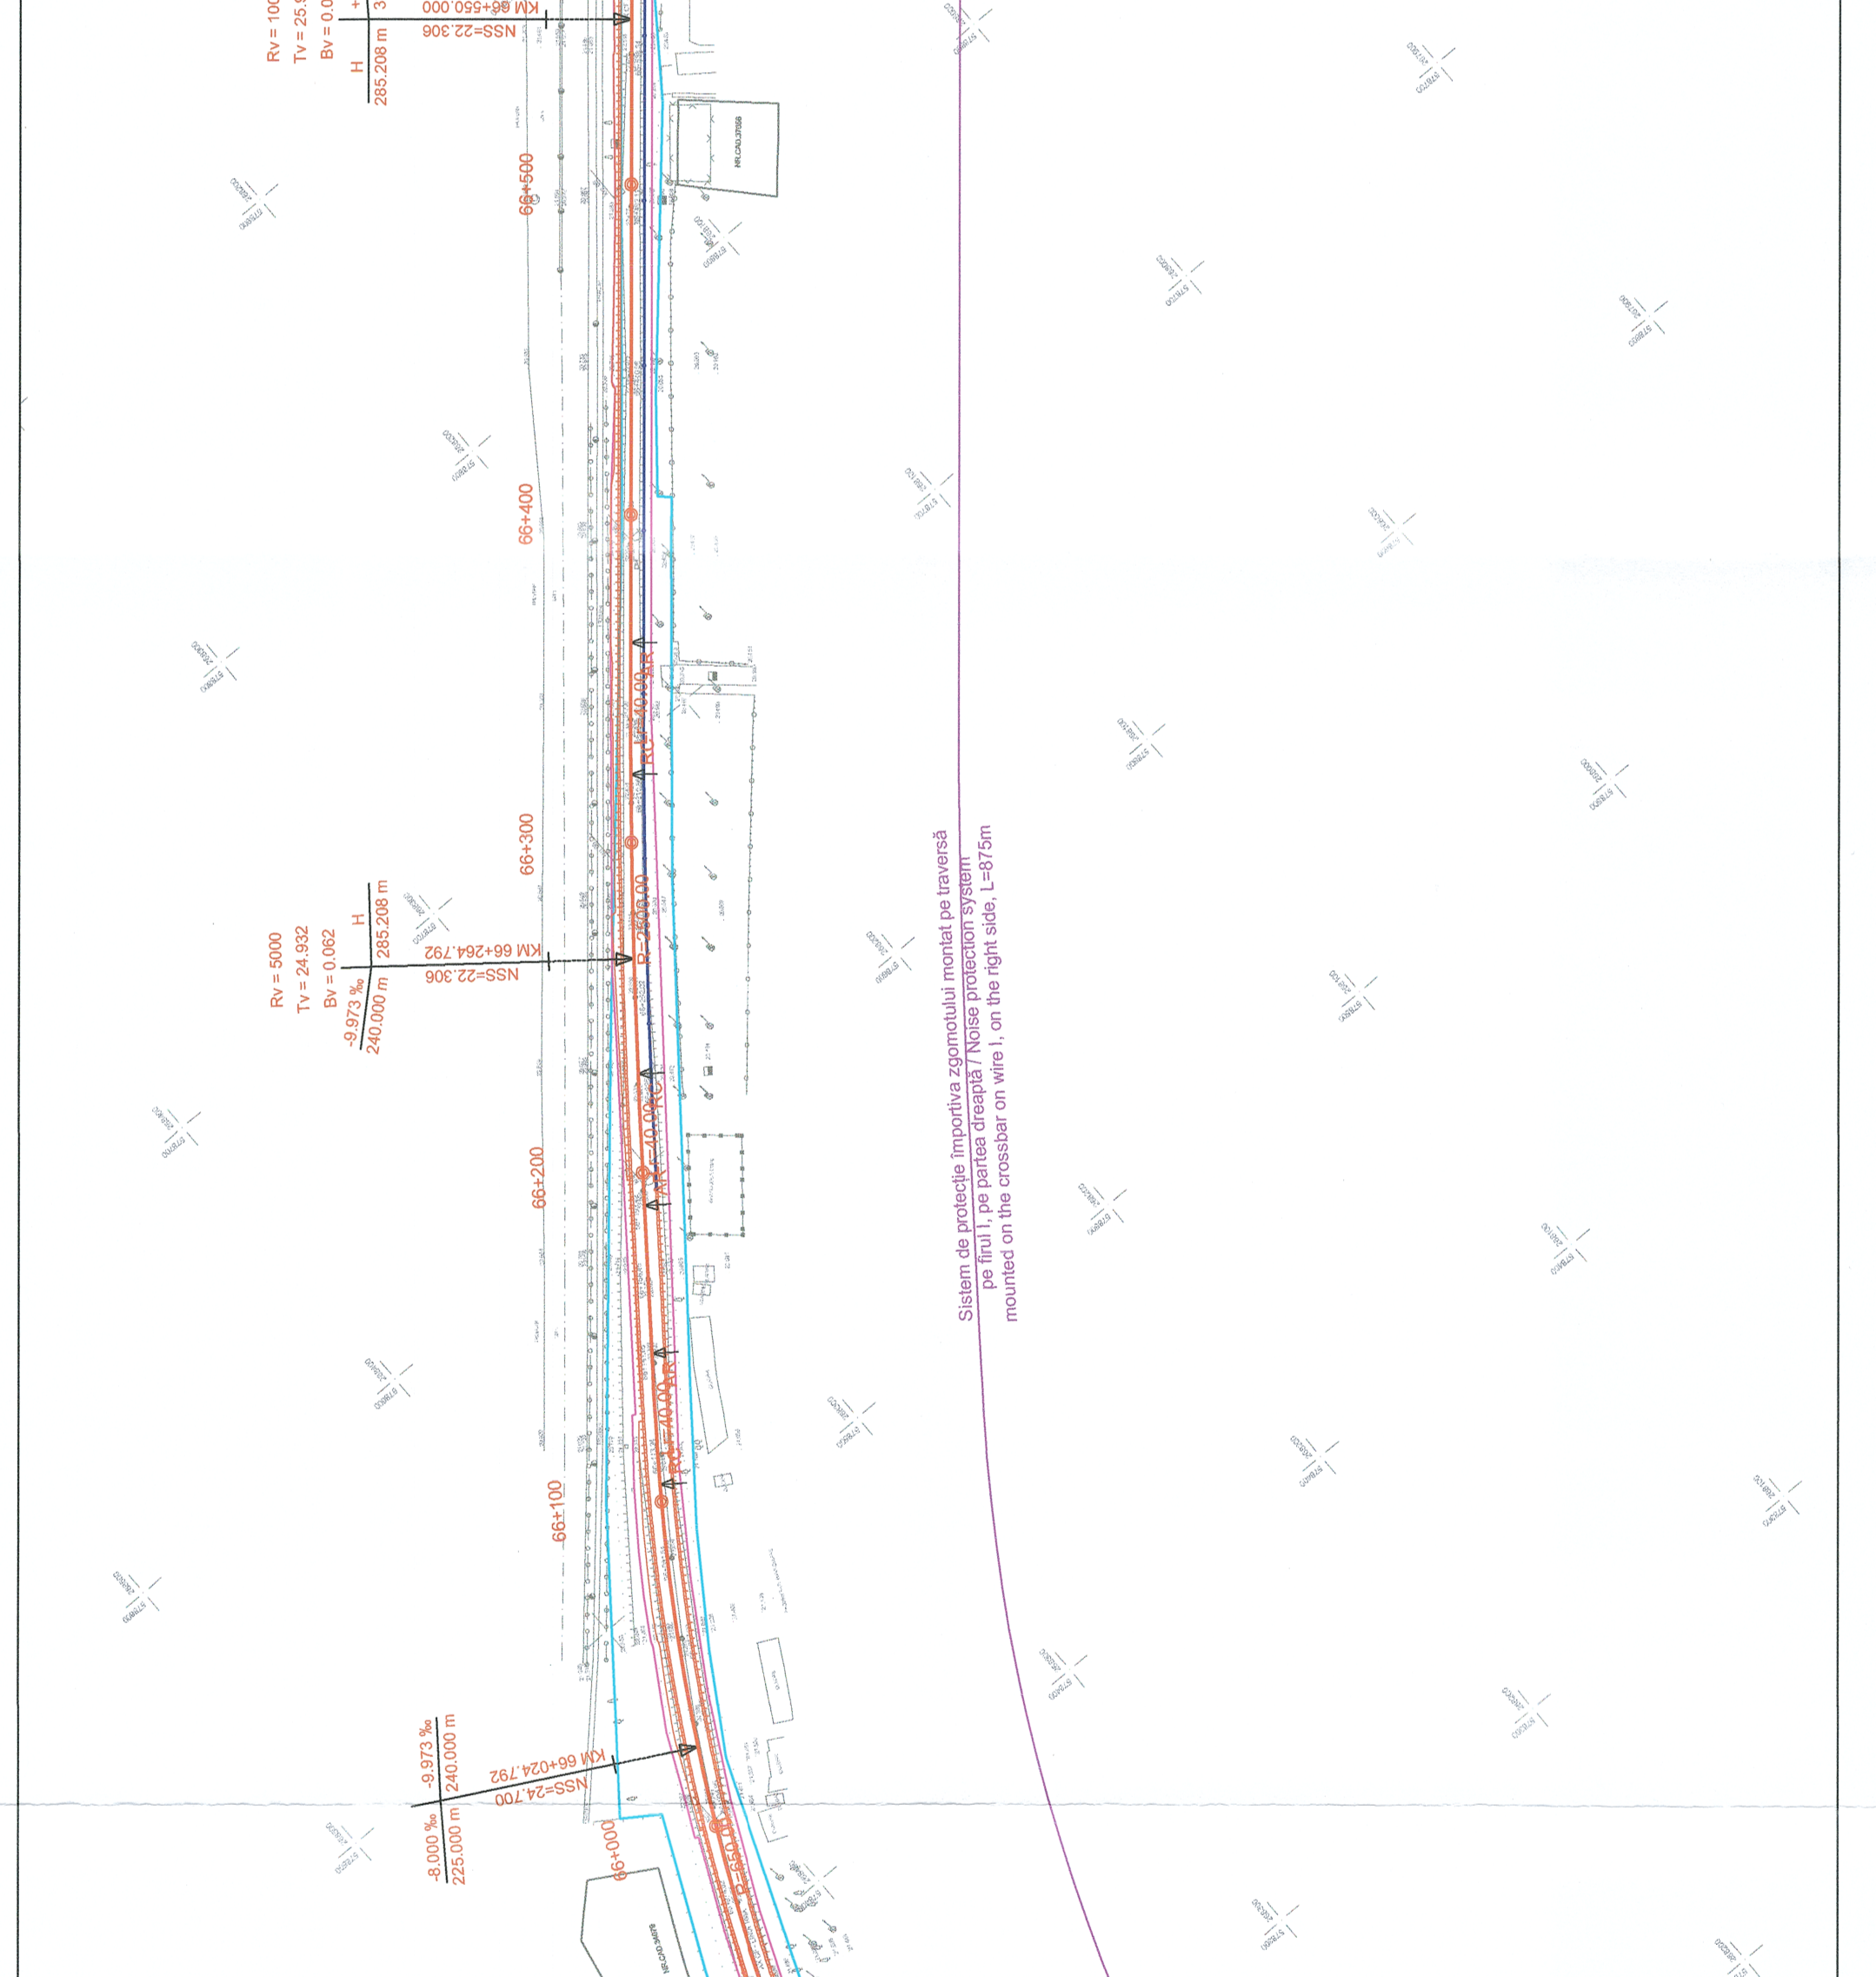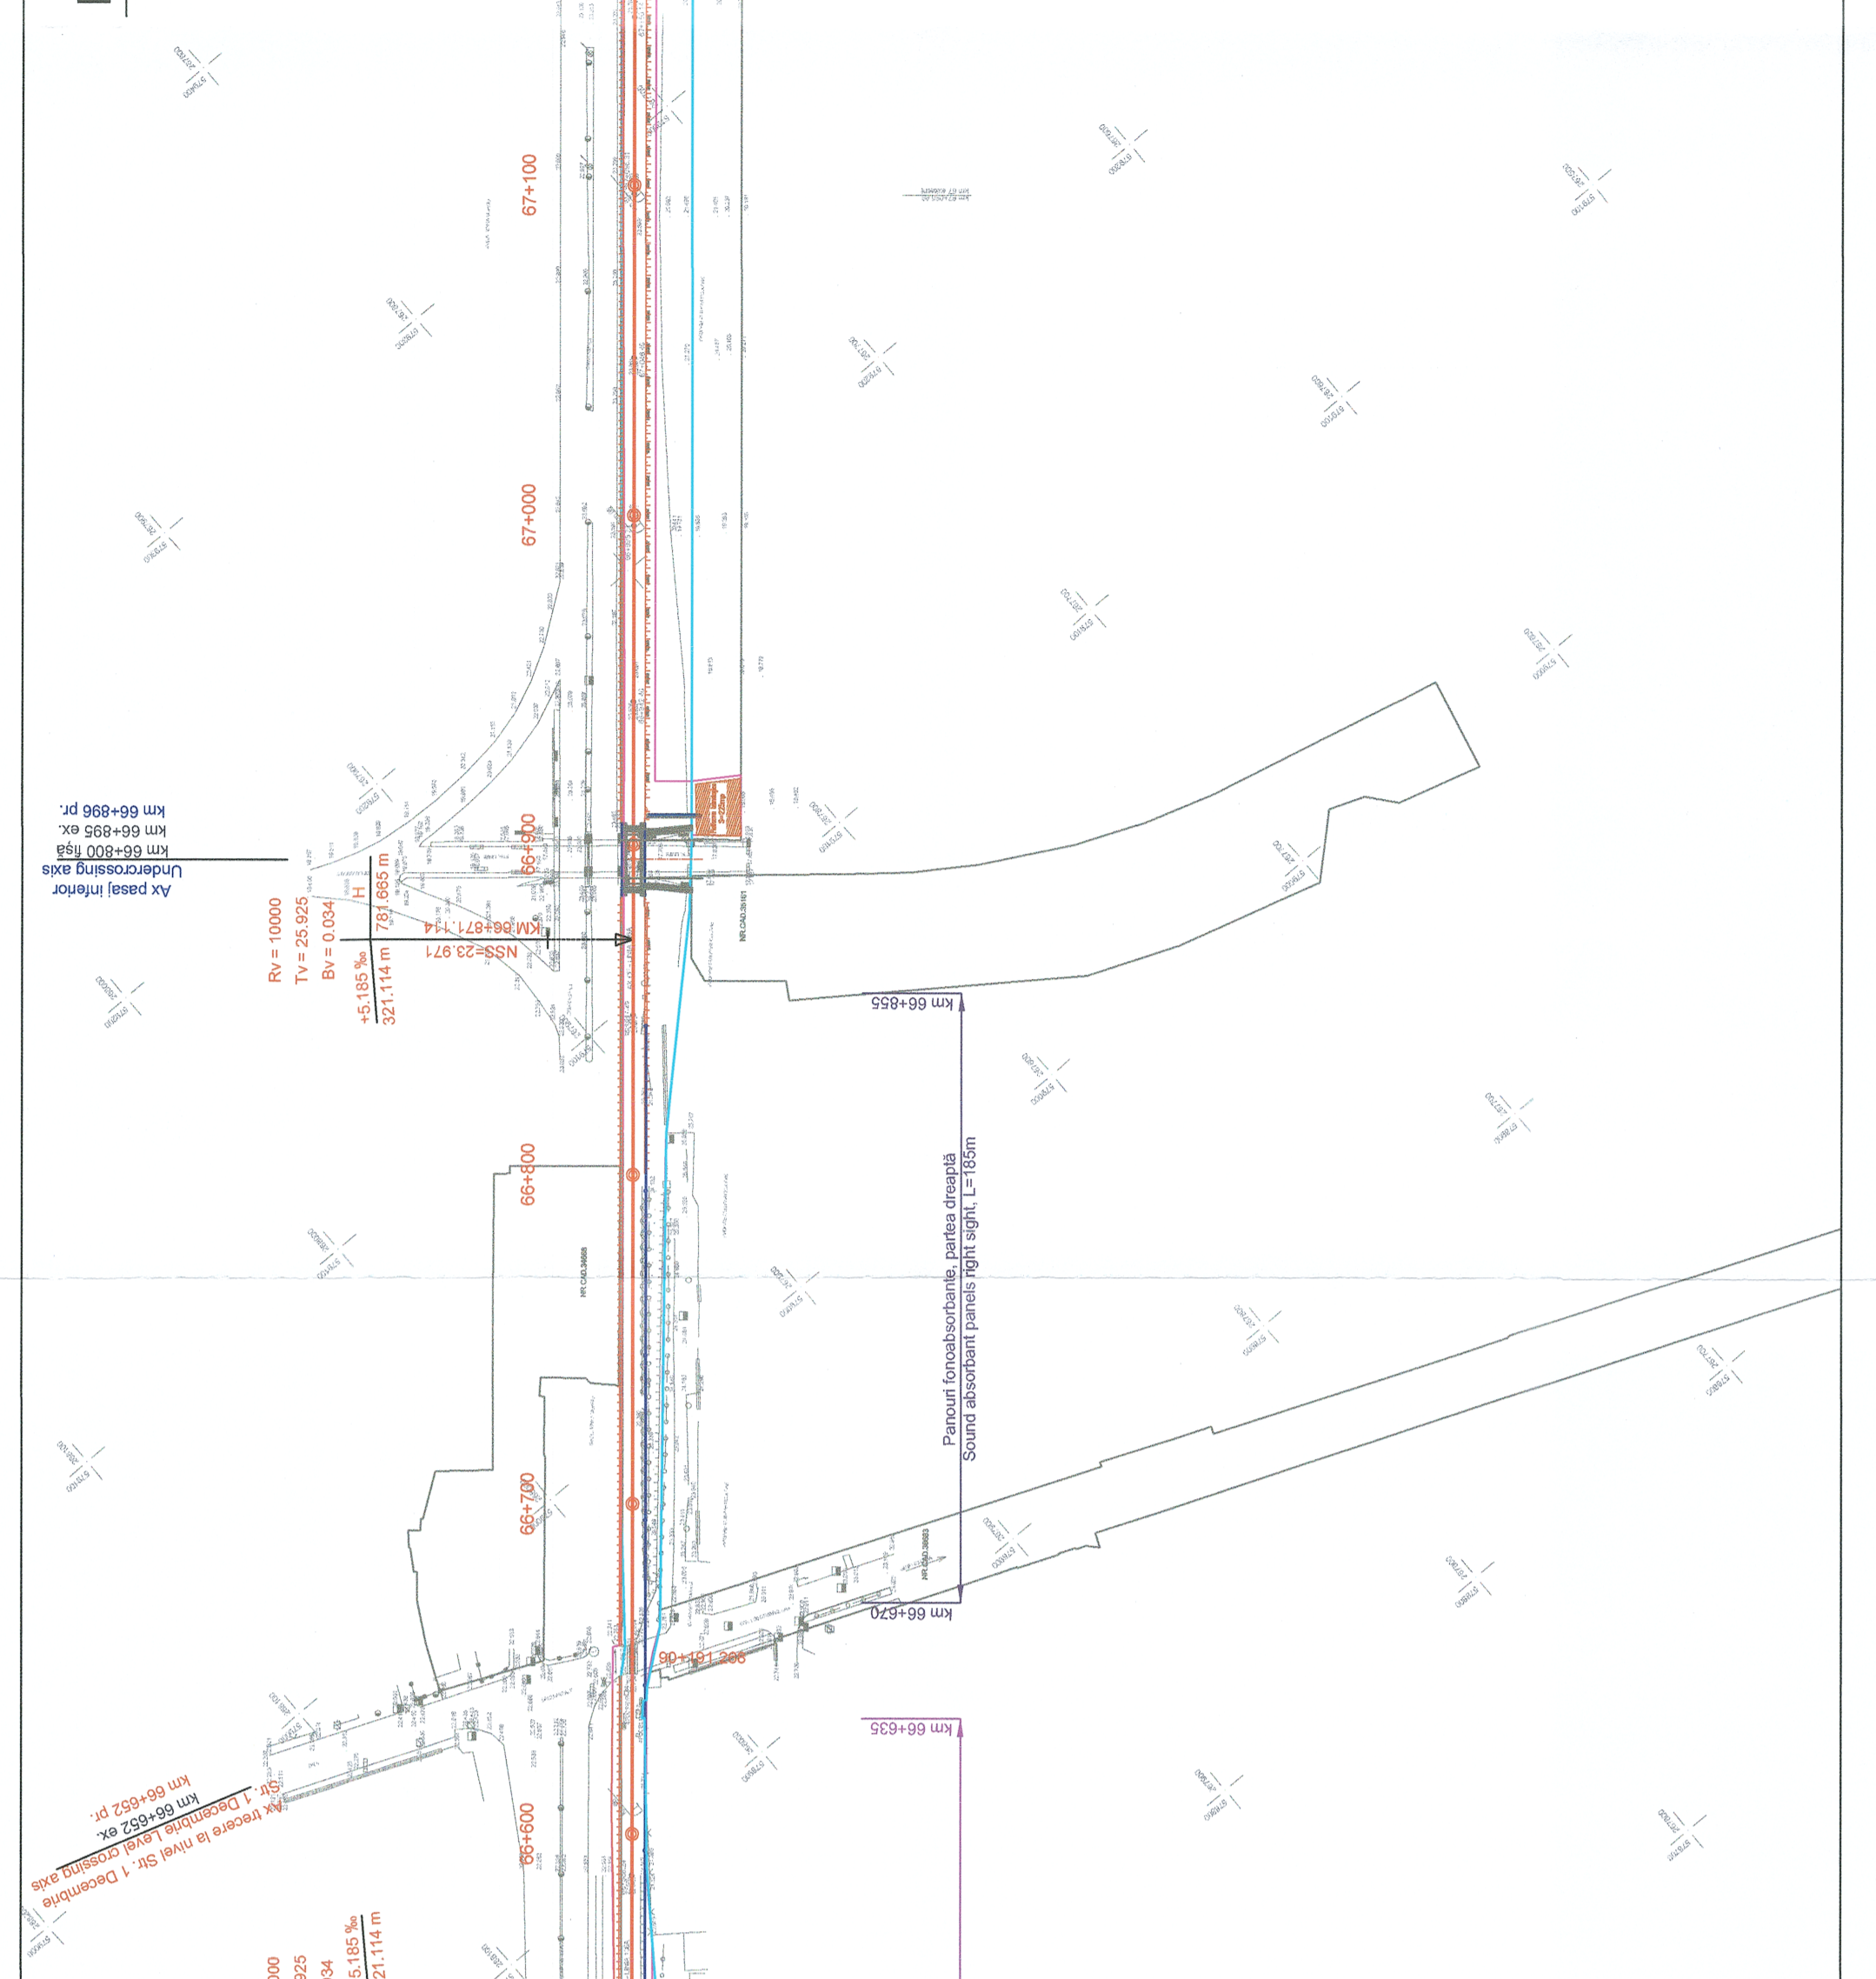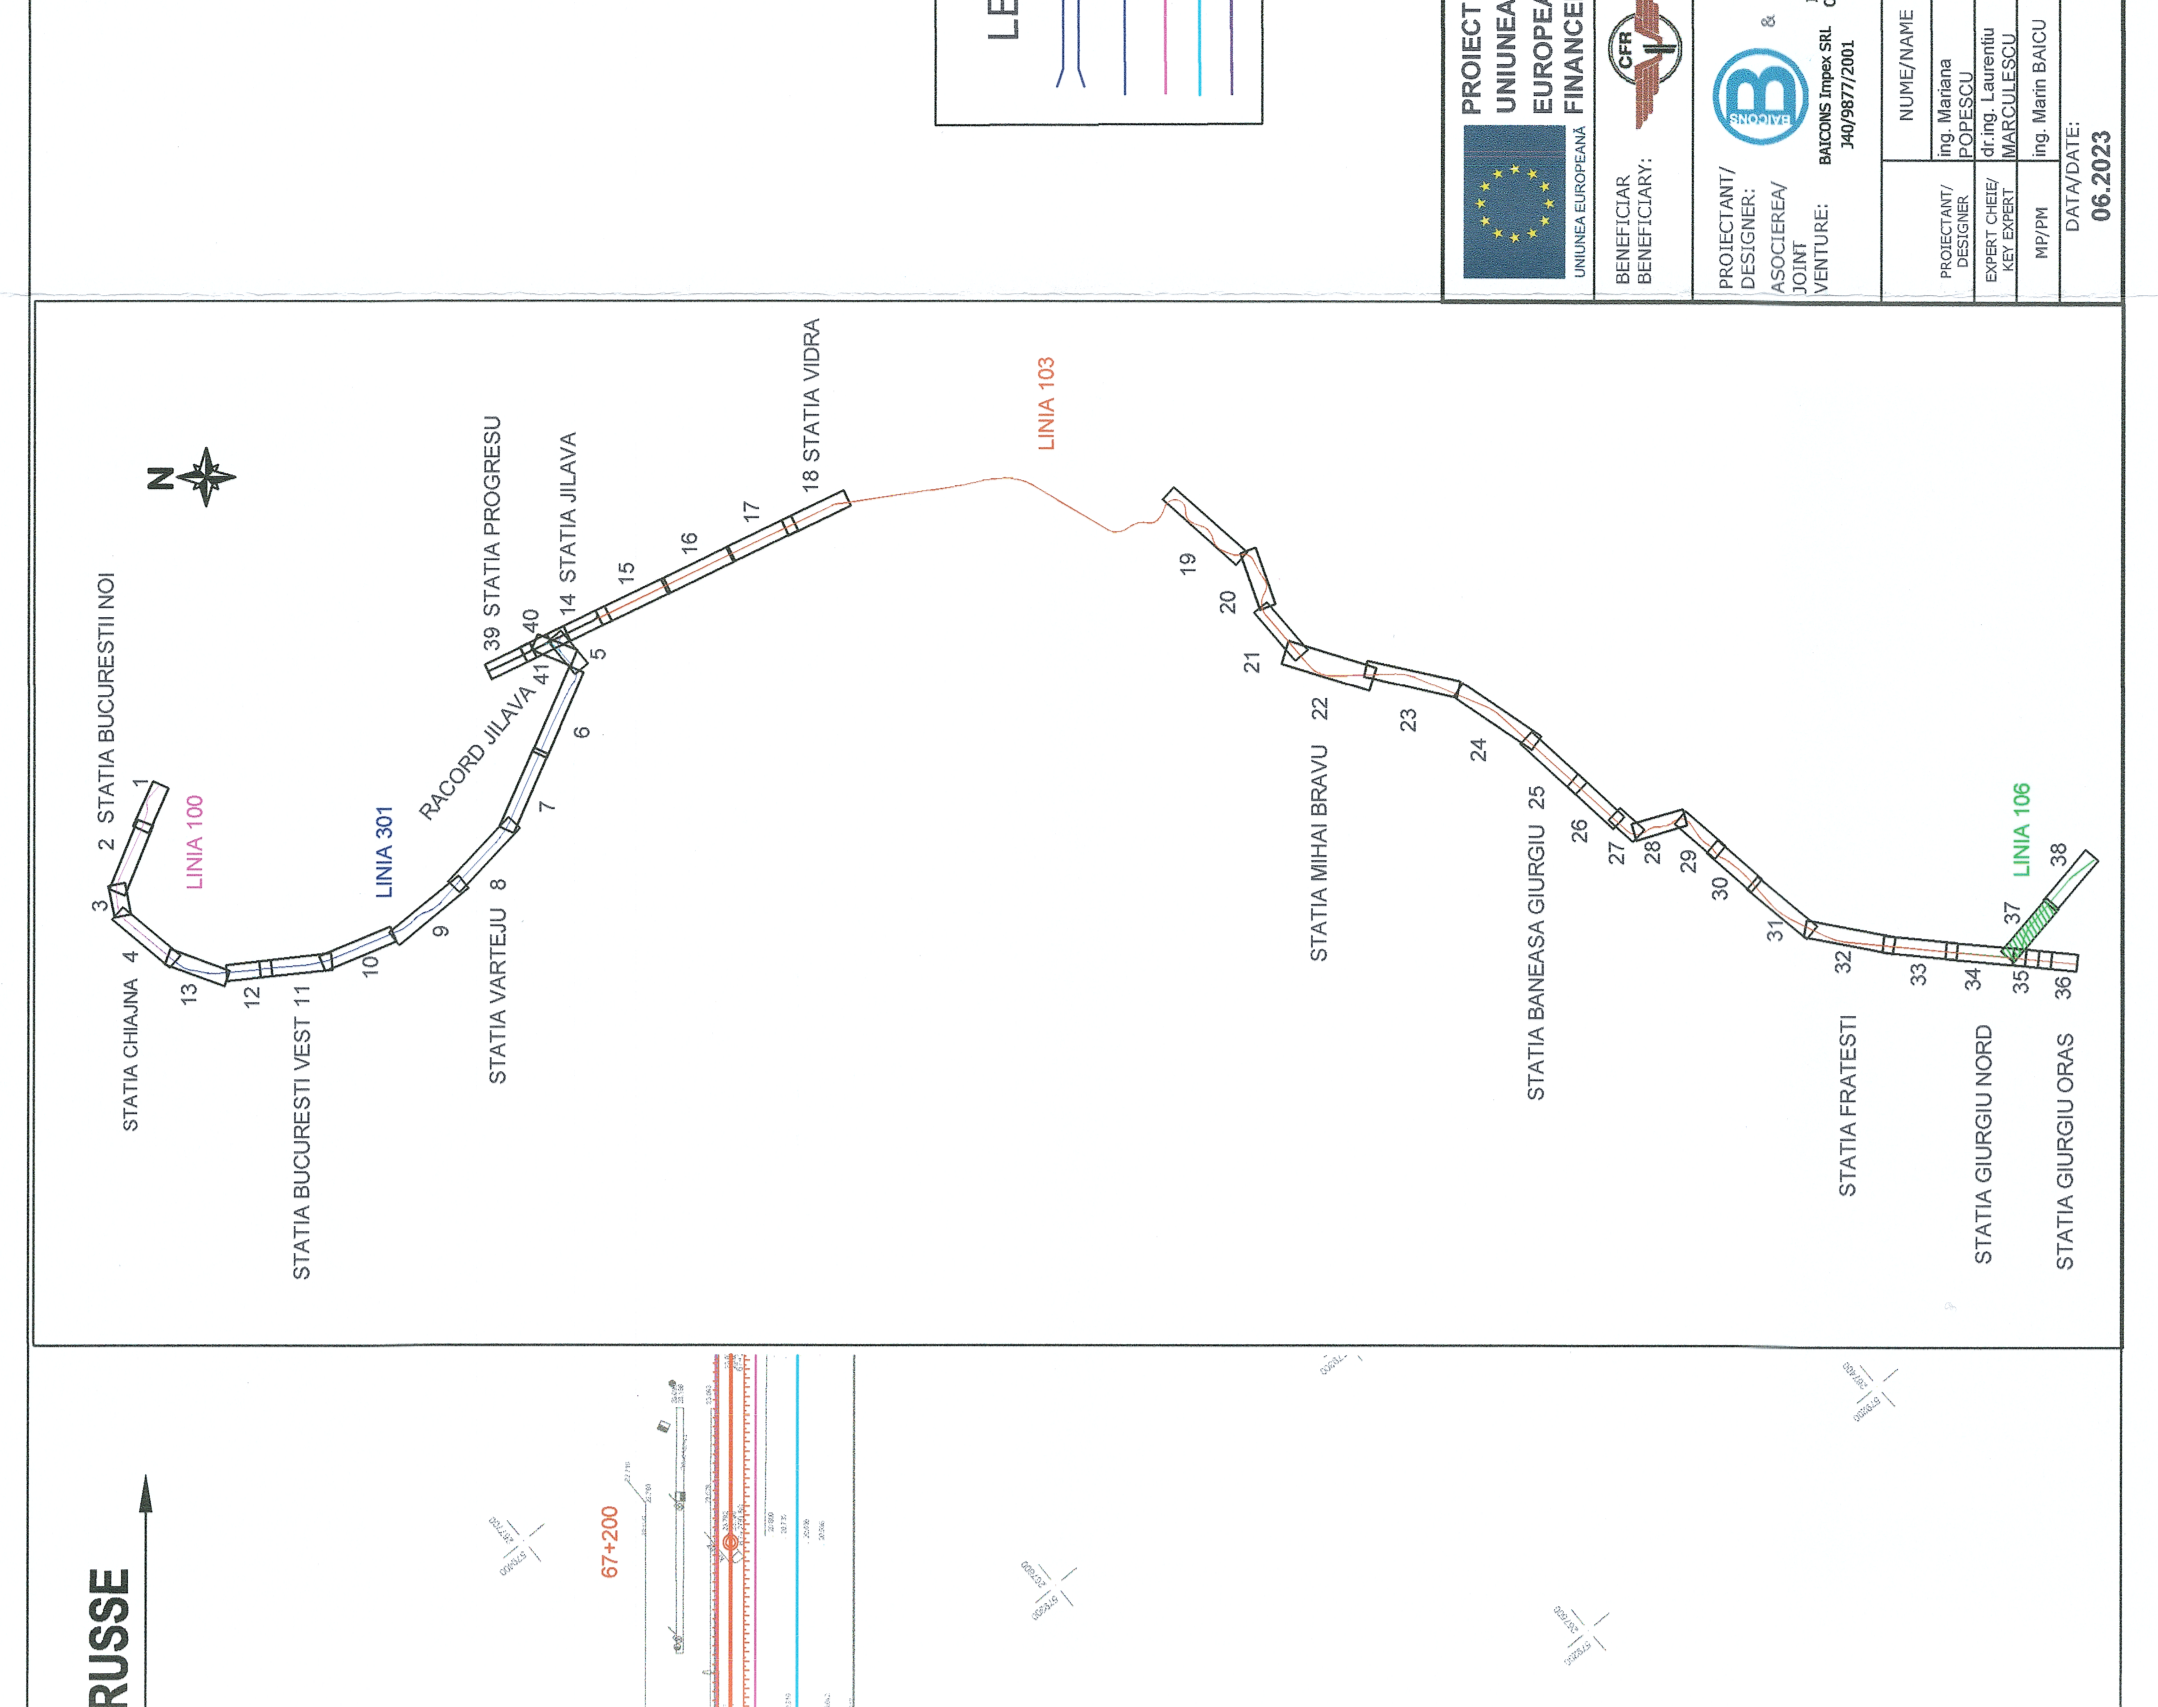

BUCHAREST

SEMNUL DE INTRARE
Km 65+100

STATA GIURGIU NORD
Km 65+100

INTERVAL GIURGIU NORD - POD

64+800
65+000
65+200
65+400
65+600
65+800
66+000
66+200
66+400
66+600
66+800
67+000
67+200

LEGENDA / LEGEND

- Podet proiectat / Designed culvert
- Sani/Dren proiectat / Designed concrete ditch/drainage
- Coridor expropriat / Expropriation corridor
- Zona CFR existenta / Existing CFR area
- Limita existenta UAT / Existing UAT limit

PROIECT FINANAT DE UNIUNEA EUROPEANA
EUROPEAN UNION FINANCED PROJECT

GUVERNUL ROMANIEI
GOVERNMENT OF ROMANIA

COMPANIA NATIONALA DE CAI FERATE "CFR" S.A.
ROMANIAN RAILWAY NATIONAL COMPANY





DATA DATE: 06.2023

SCALA: 1:2000

