

LEGENDA
LEGEND

SEMNALE PRINCIPALE (CIRCULATIE)
MAIN (TRAFFIC) SIGNALS

FOC ROS/UGALBEN/VERDE/ALB/BASTRU
RED/YELLOW/GREEN/WHITE/BLUE LIGHT

SEMNALE SECUNDARE (MANEVRARE/REPETITIVARE)
SECONDARY SIGNALS

SABOT DERAIERIE
CENTRAL OPERATED DERAILER

OPRITOR
DEAD END SIGNAL

SEMNAL CU DRUM DE ALUNECARE FIZIC DE 50 m
MARKER FOR PHYSICAL OVERLAP 50m

MACAZ SIMPLU CENTRALIZAT
CENTRAL OPERATED SINGLE TURNOUT

JOANTE IZOLANTE / NUMARATOARE DE OSII
INSULATING JOINTS / AXEL COUNTER


INDUCTOR INDUSI 500Hz; 1000/2000Hz; 2000Hz
500Hz; 1000/2000Hz; 2000Hz INDUCTOR

LINE ELECTRIFICATA
ELECTRIFIED TRACK

POST CENTRALIZARE
INTERLOCKING POST

GRUP DE BALIZE "Anunțat Nivelul de Tranzitie"
GROUP OF BALISES "Level Transition Announcement"

GRUP DE BALIZE "RBC deconectat"
GROUP OF BALISES "RBC disconnected"

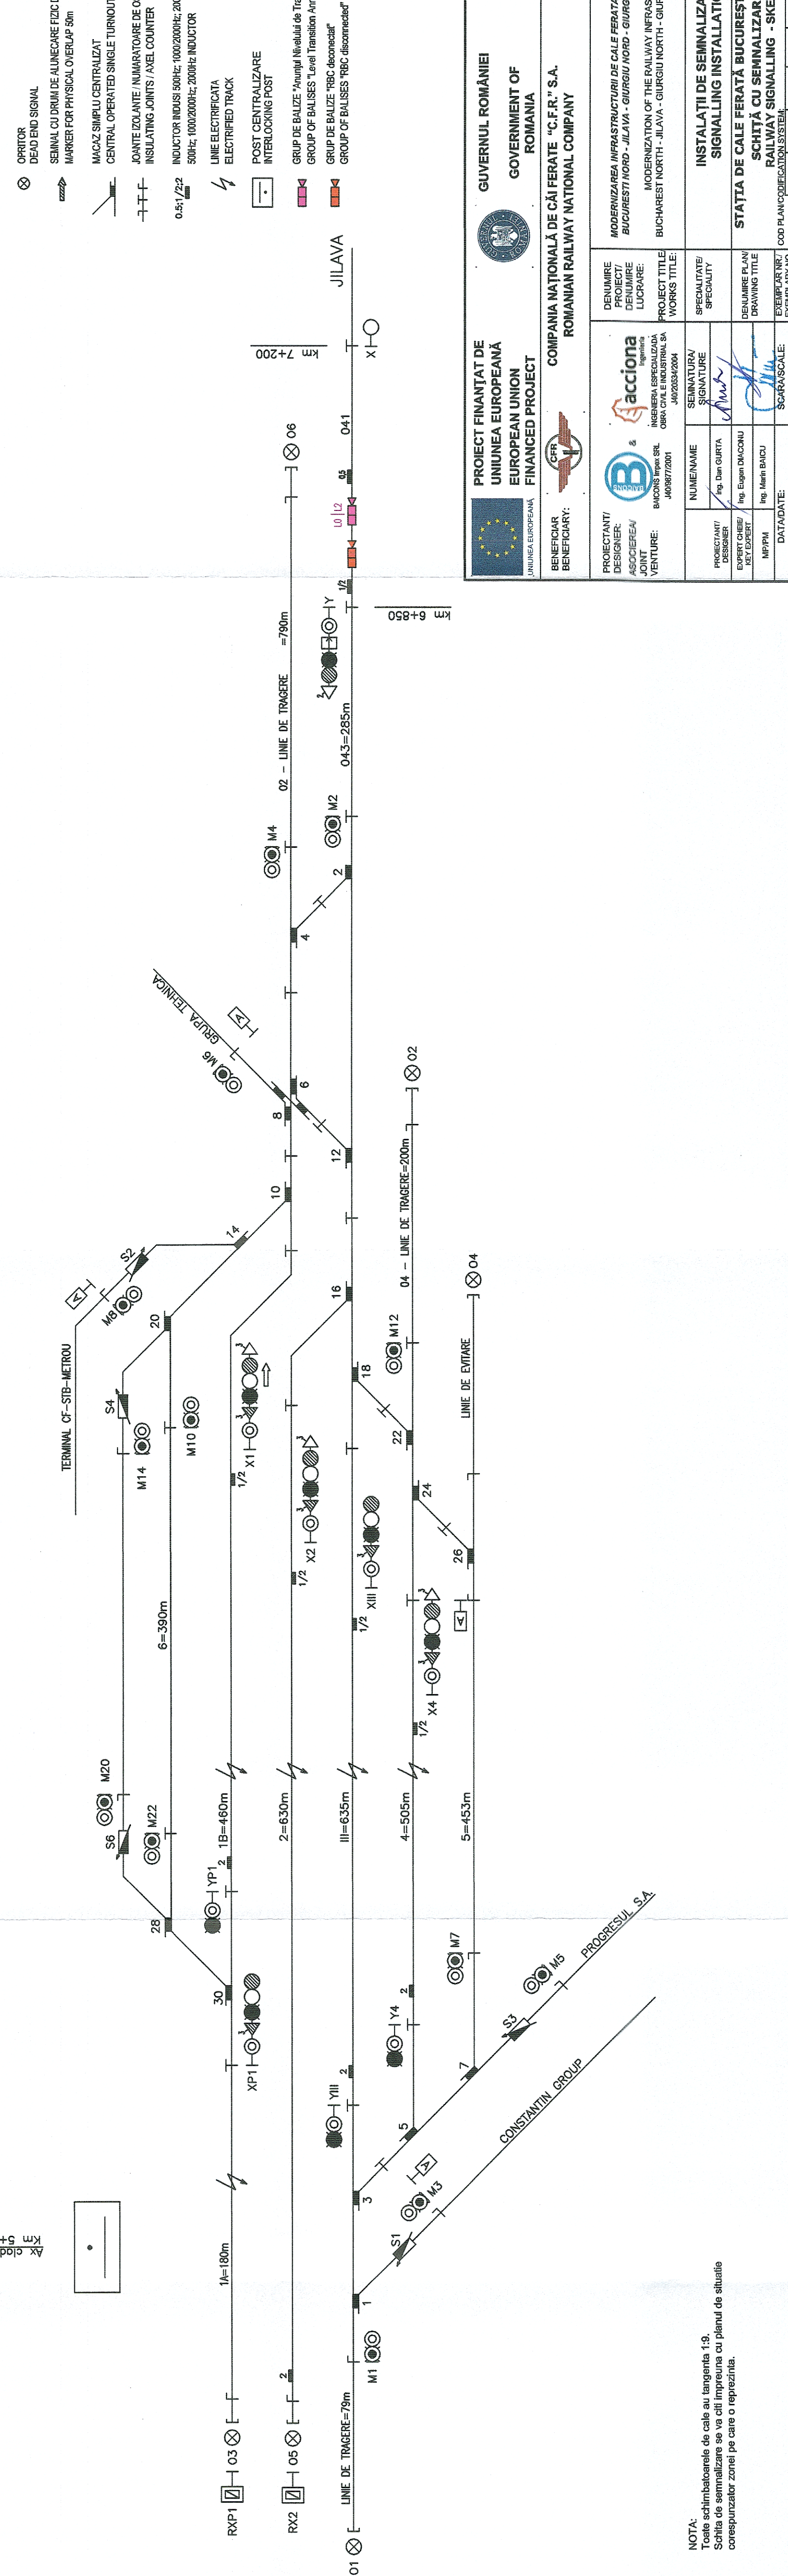

Kx cledire colorati
Km 5+771

NOTA:
Toate schimbatoarele de cale au tangenta 1:9.
Schita de semnalizare se va citi impreuna cu planul de situatie
corespunzator zonei pe care o reprezinta.

UNIUNEA EUROPEANA
EUROPEAN UNION
FINANCED PROJECT

PROIECT FINANAT DE
UNIUNEA EUROPEANA
EUROPEAN UNION
FINANCED PROJECT

GUVERNUL ROMANIEI
GOVERNMENT OF
ROMANIA

COMPANIA NATIONALA DE CAI FERATE "C.F.R." S.A.
ROMANIAN RAILWAY NATIONAL COMPANY

DENUMIRE
PROIECT/
DENUMIRE
LUCRARE:
MODERNIZAREA INFRASTRUCTURII DE CALE FERATA DINTRE STATIILE CF
BUCURESTI NORD - JILAVA - GIURGIU NORD - GIURGIU NORD FRONTIERA

DENUMIRE PLAN/
DRAWING TITLE
SCHITĂ CU SEMNALIZAREA
RAILWAY SIGNALING - SKETCH

NUME/NOME
Ing. Dan GURTA

SPECIALITATE/
SPECIALITY
Ingineria

PROIECTANT/
DESIGNER
Ing. Eugen DIACONU

EXPERT CHEF/
KEY EXPERT
Ing. Marin BAICU

DATA DATE:
06.2023

SCARA/SCALE:
-

EXEMPLAR NR7
EXEMPLAR NO.
1

COD PLAN/CODIFICATION SYSTEM
SF 207 002 26 CS00 01 04