




Schema dispunere planse

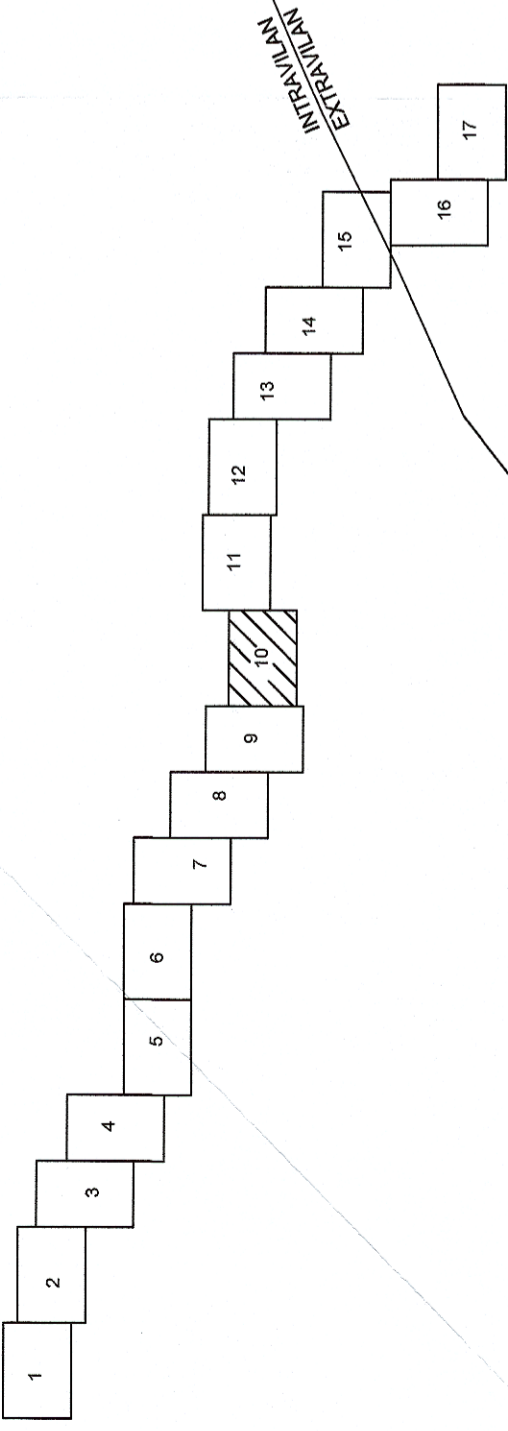

Legenda	
	Contur studiat
	Stalp CF
	Borna Kilometrica
	Cale ferata
	Imobile intabulate
	Drumuri
	Semafor CF
	Limita UAT
	Limita intravilan/extravilan
	Canalizare
	Rețele energie electrica
	Mecaz
	Consola Cabluri
	Limita Proprietate
	Construcții
	Podet

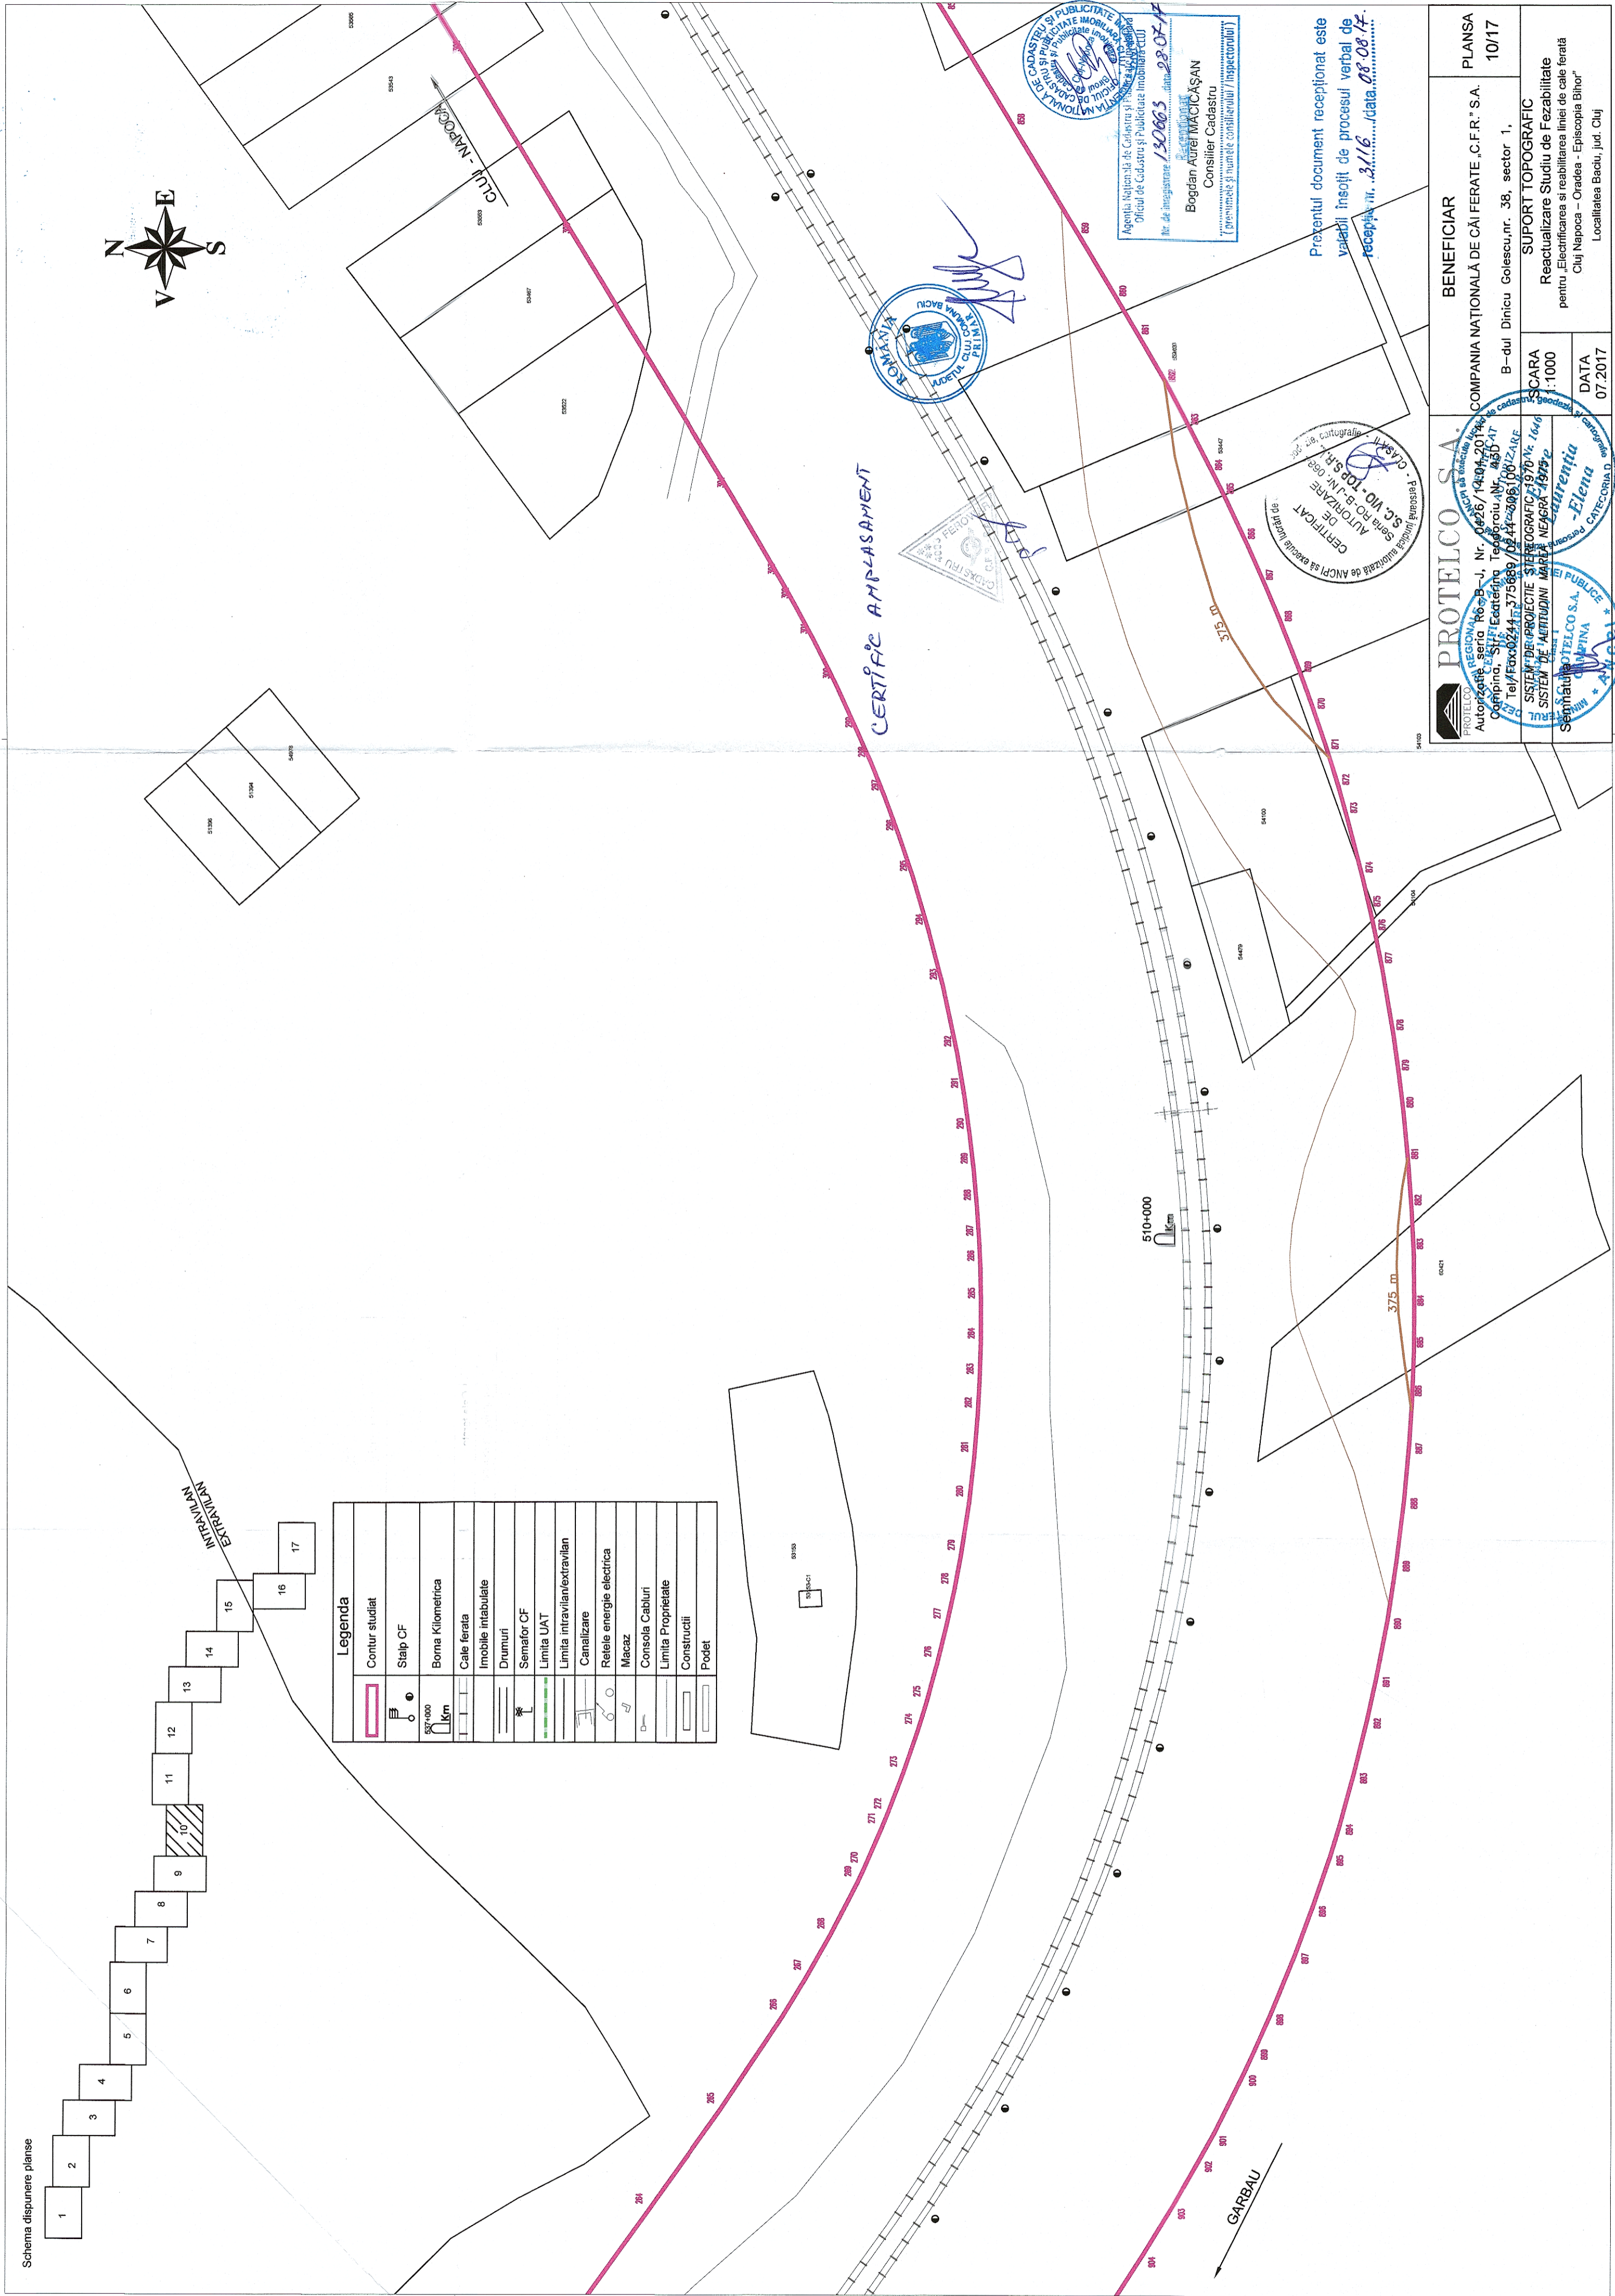

CERTIFIC AMPLASAMENT

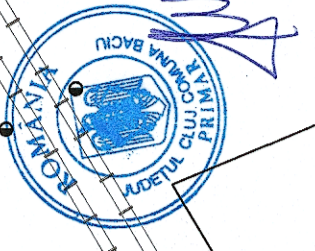

AGENCIJA ZA NEKRETNOST I PROMET NEKRETNOSTI  
 BODJAN AURELIJ MACICIASAN  
 Consilier Cadastru  
 (prevenite si numere consilierului / inspectorului)  
 Nr. de inregistrare: 130663 data: 23.07.17

**PROTELCO S.A.**  
 Autorizata in regiunea Bucuresti - J, Nr. 0226/14.04.2018 de catre ANI  
 Comp. SIF Ecaterina, Teleorou, Nr. 480-AT  
 Tel/Fax: 0244 375889/0244-396100 ZARF

**CERTIFICAT DE AUTORIZARE**  
 S.C. PROTELCO S.A.  
 Sediul: Str. Ecaterina, Teleorou, Nr. 480-AT  
 Tel/Fax: 0244 375889/0244-396100 ZARF

**SISTEM DE PROIECTIE STEREOGRAFIC 1970 Nr. 1646**  
**SISTEM DE MĂSURĂRI MARE NEAGRE 1979**  
 Semnatura: *Elena*  
 S.C. PROTELCO S.A.  
 Sediul: Str. Ecaterina, Teleorou, Nr. 480-AT  
 Tel/Fax: 0244 375889/0244-396100 ZARF

**PROTELCO S.A.**  
 Beneficiar: COMPANIA NATIONALA DE CAI FERATE „C.F.R.” S.A.  
 PLANSA 10/17  
 B-dul Dincu Golescu, nr. 38, sector 1,  
 Cluj Napoca - Cradea - Episcopia Bihor  
 Localitatea Baciu, jud. Cluj

Prezentul document receptionat este valabil insotit de procesul verbal de receptie nr. 3/16...../data: 08.08.17