



Ciădire de mentenanță - Tip - Plan etaj 2/ Maintenance shed - Model - Second floor

NR. CÂM./ ROOM NUMBER	DESIGNAȚIE/ ROOM DESTINATION	PERIMETRU/ PERIMETER MET (M ²)	FINIȘ DE PĂRETE/ WALL FINISH	PĂREȘIȘ/ FLOOR FINISH	PLANUL CĂMĂRII/ ROOM PLAN
01	HOL - 1/ HALLWAY - 1	13.14	Vopseala albă/Washable paint	Grădina de beton/Concrete floor	Vopseala albă/Washable paint
02	HOL - 2/ HALLWAY - 2	74.59	Vopseala albă/Washable paint	Grădina de beton/Concrete floor	Vopseala albă/Washable paint
03	HOL - 3/ HALLWAY - 3	13.72	Vopseala albă/Washable paint	Grădina de beton/Concrete floor	Vopseala albă/Washable paint
04	CĂM. CURĂȚĂRII/ CLEANING ROOM	7.25	Vopseala albă/Washable paint	Grădina de beton/Concrete floor	Vopseala albă/Washable paint
05	GR. SANITARE/ SANITARY GROUPS	6.52	Vopseala albă/Washable paint	Grădina de beton/Concrete floor	Vopseala albă/Washable paint
06	VESTIAR FEMEII/ WOMEN LOCKER ROOM	8.47	Vopseala albă/Washable paint	Grădina de beton/Concrete floor	Vopseala albă/Washable paint
07	DUȘ/ SHOWER	3.33	Vopseala albă/Washable paint	Grădina de beton/Concrete floor	Vopseala albă/Washable paint
08	GR. SANITARE BĂRBĂȚI/ MEN LOCKER ROOM	8.47	Vopseala albă/Washable paint	Grădina de beton/Concrete floor	Vopseala albă/Washable paint

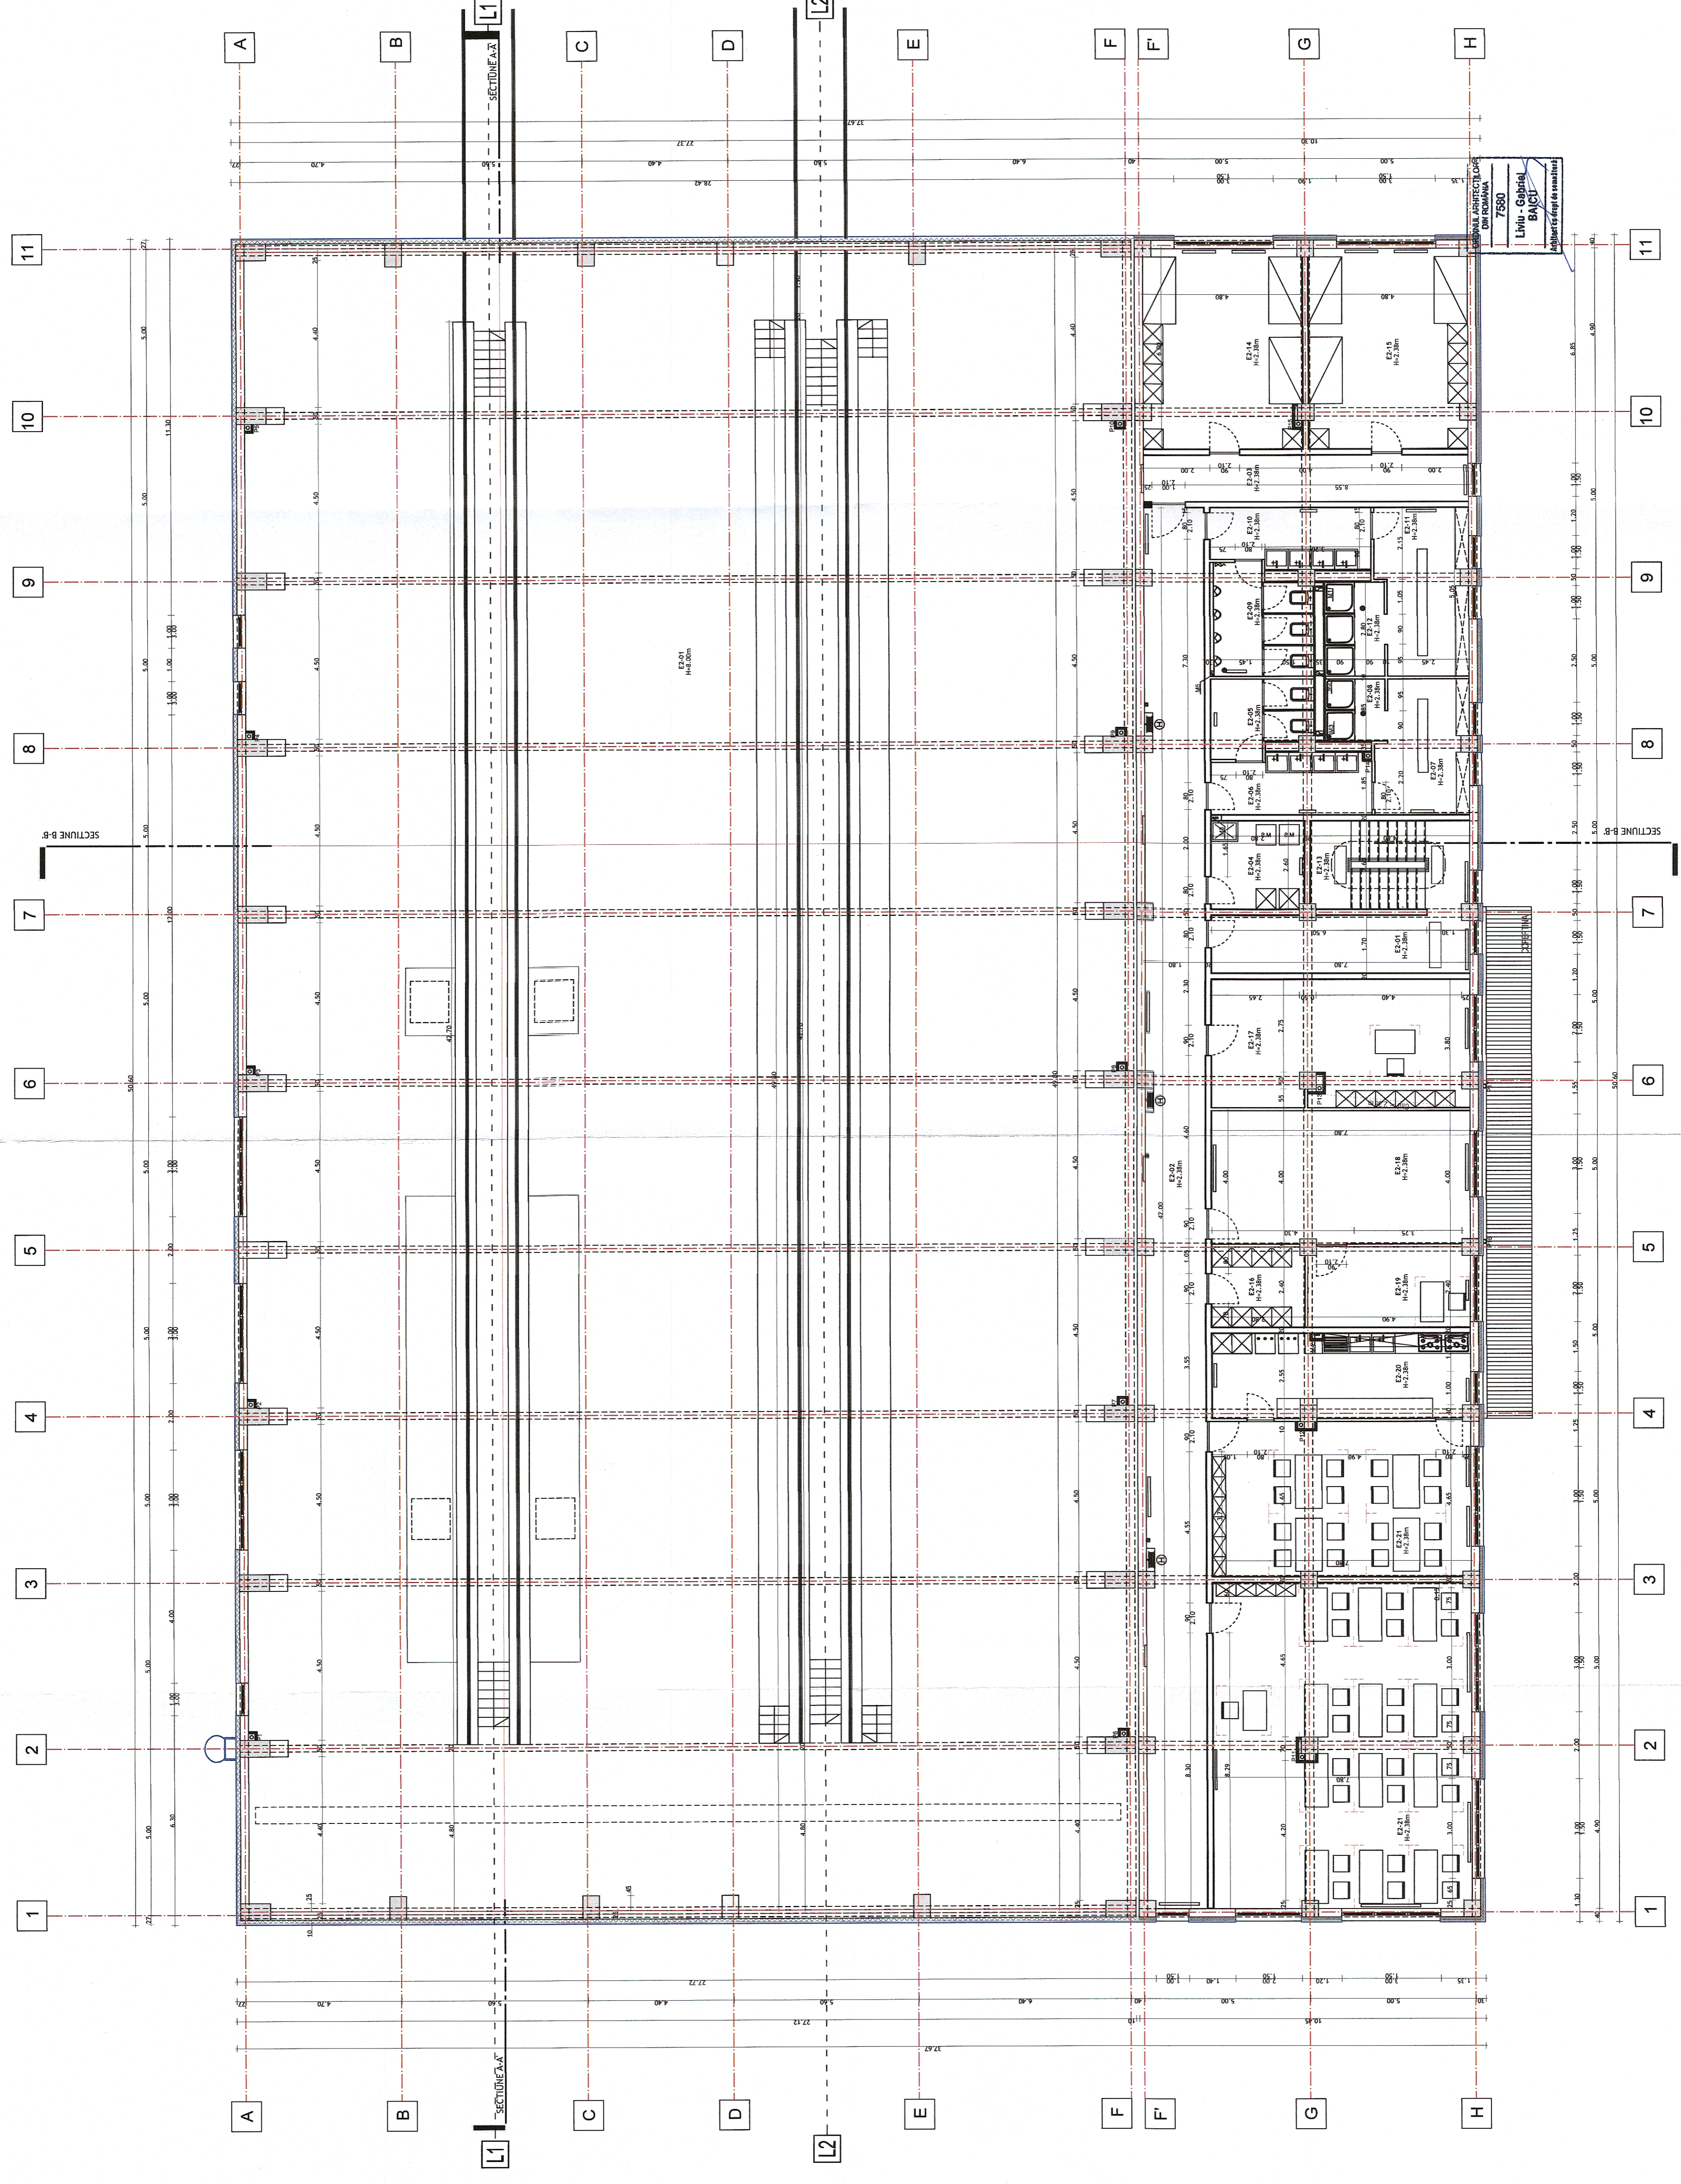




GUVERNUL ROMÂNIEI P.O.I.M. PROIECT FINANȚAT DE UNIUNEA EUROPEANĂ
 COMPANIA NAȚIONALĂ DE CĂI FERATE C.A.C.F. - C.F.R. - S.A.



PROIECT DE REACTUALIZARE ȘI REABILITARE A LINIEI DE CALE FERATĂ CLUJ - ORADEA - EPISCOPIA BIHOR
 CLĂDIRI DE MENTENANȚĂ - TIP - PLAN ETAJ 2
 LUCRĂRI CIVILE
 SFF 36 L0 00 AH003 003 003