




Schema Dispunere Plase

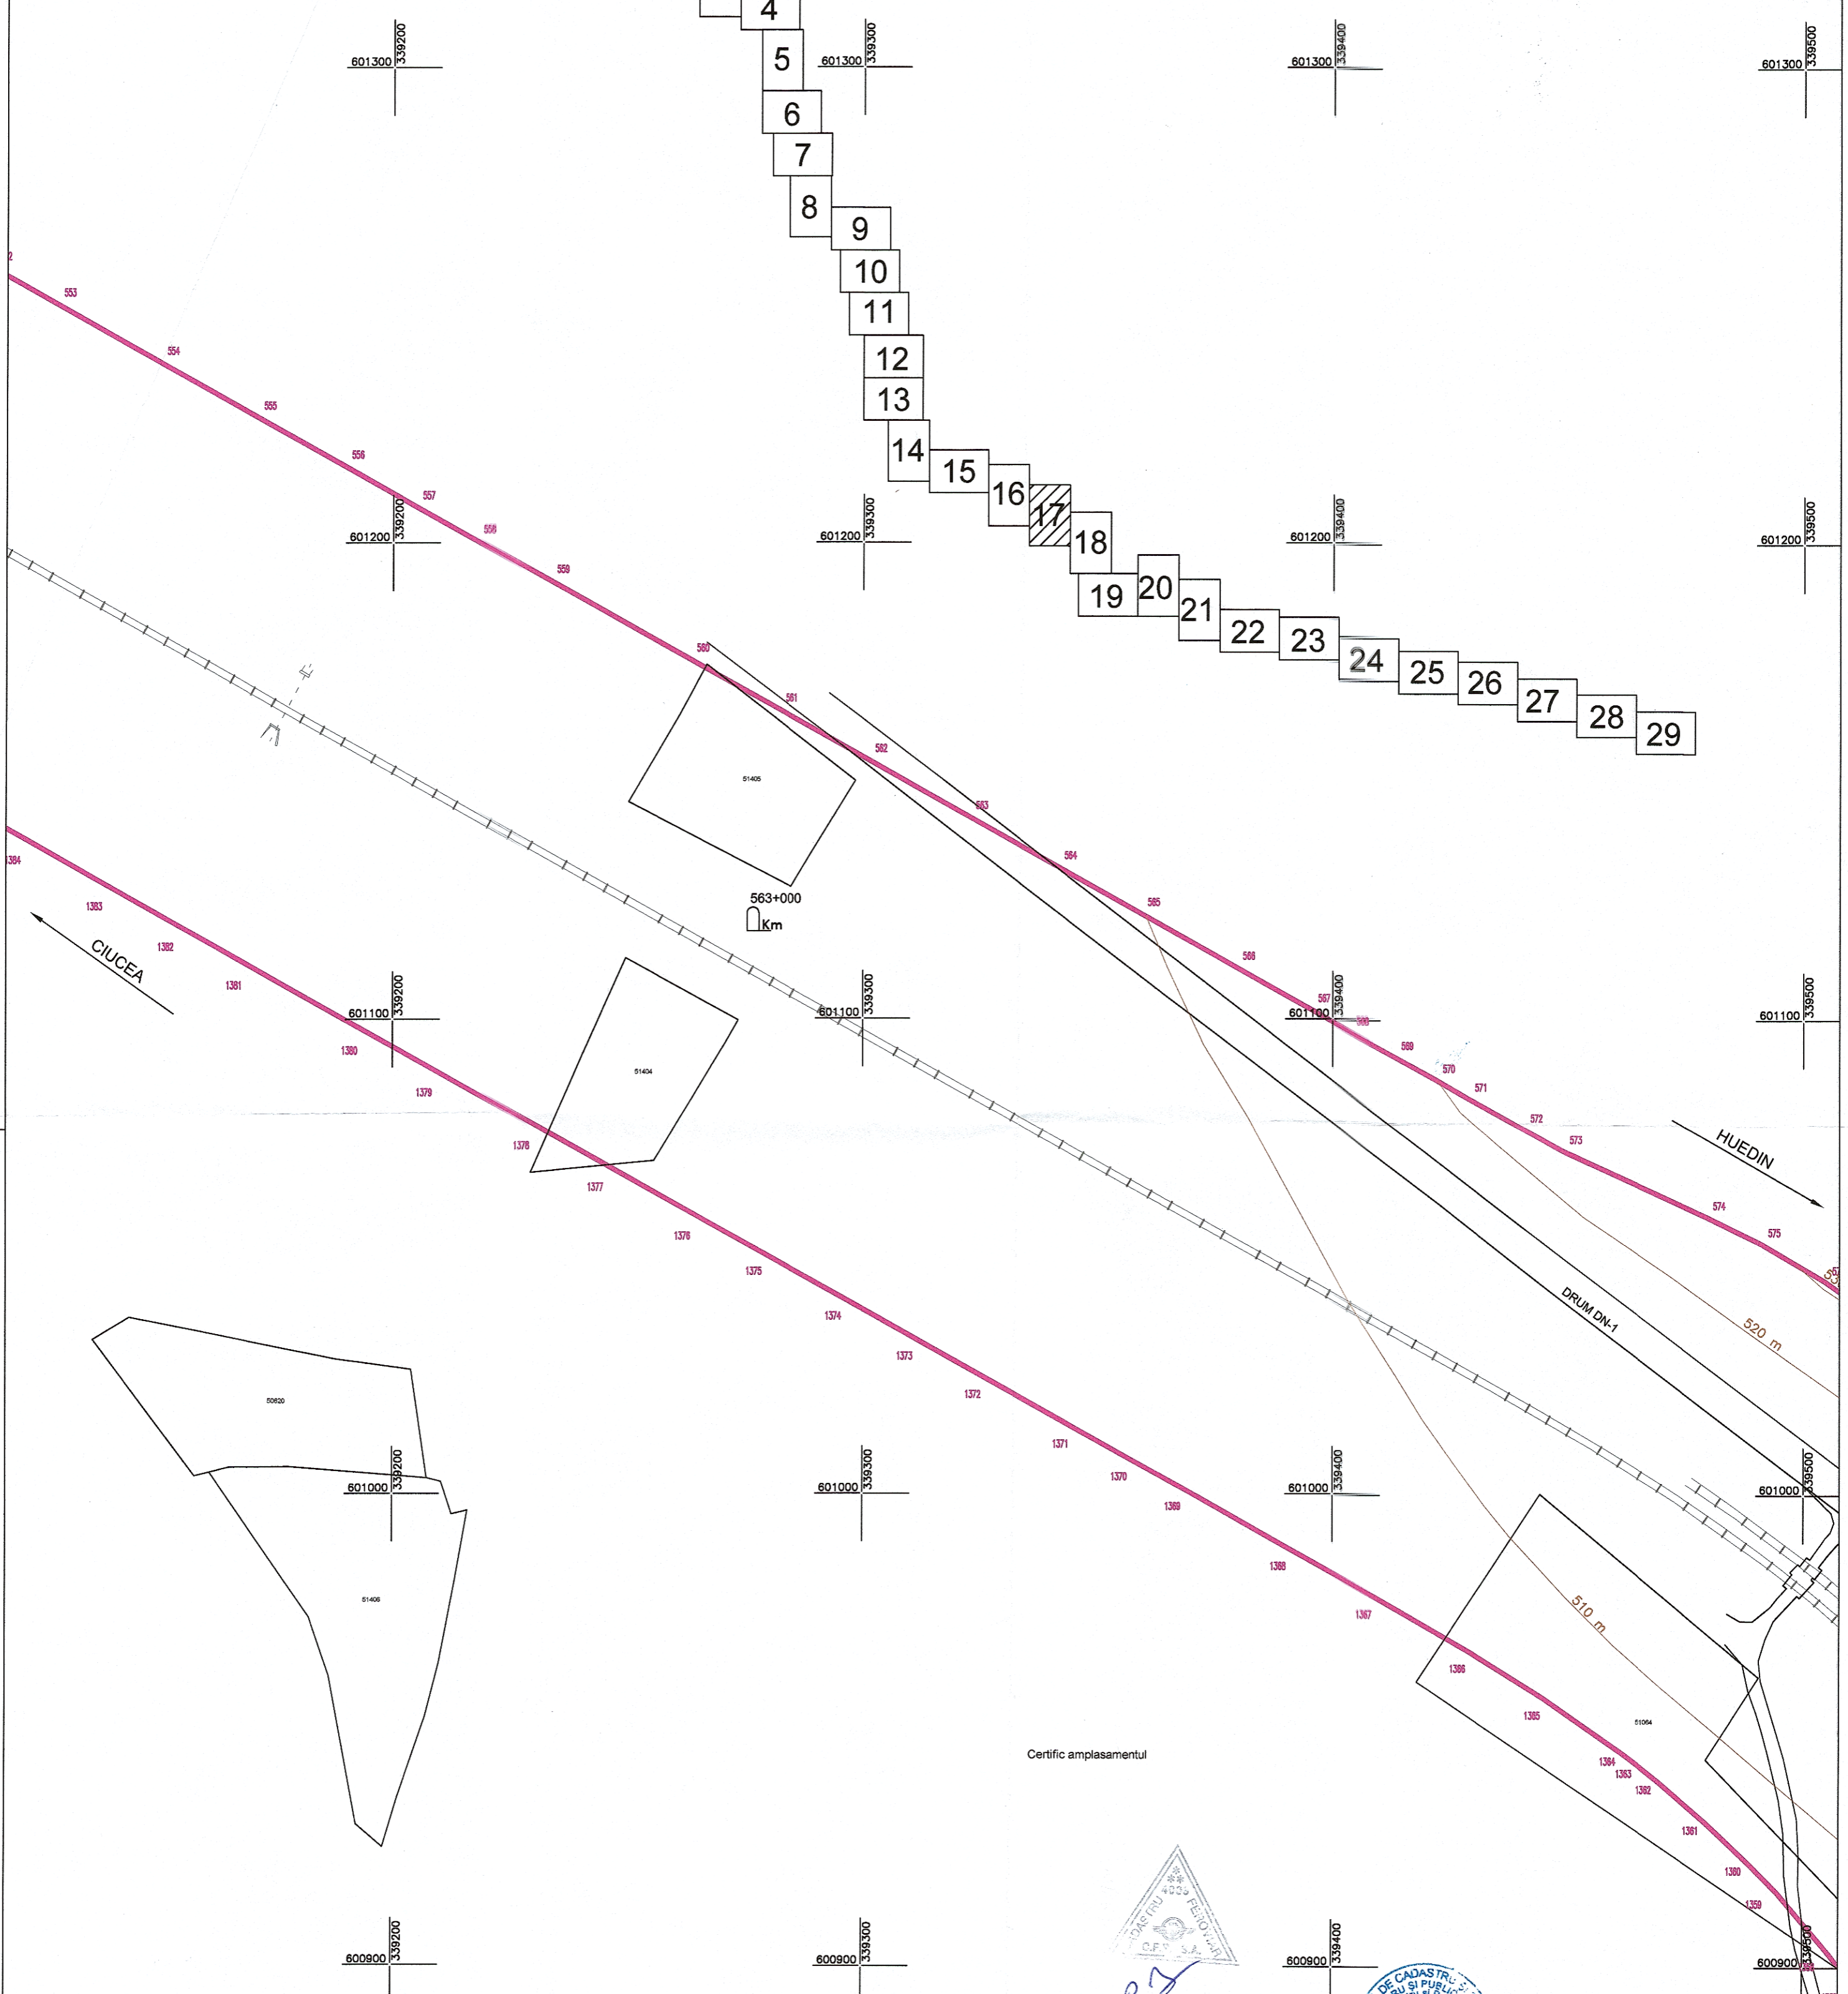


Certific amplasamentul



Agencia Nationala de Cadastru si Publicitate Imobiliara
Oficiul de Cadastru si Publicitate Imobiliara CLUJ
Nr. de inregistrare 9925 data 28.07.2014
Receptionat
Dan Alexandru BRINDUȘE
(prenumele si numele inspectorului)

Prezentul document receptionat este valabil insotit de procesul verbal de receptie nr. 3111 data 08.08.17

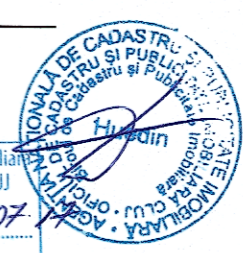

| | | |
|---|---|--|
| PROTELCO S.A. Autorizatie seria Re-B-J, Nr. 0426/14.04.2014 Campina, Str. Ecaterina Teodorescu Nr. 43D Tel/Fax: 0244-375689/0244-306100 SISTEM DE PROIECTIE STEREOGRAFIC 1970 SISTEM DE ALTITUDINI MAREA NEAGRA 1975 Semnatura <u>Laurentia Elena</u> S.C. PROTELCO S.A. CAMPINA ANCPD | COMPANIA NATIONALA DE CAI FERATE „C.F.R.” S.A. B-dul Dinicu Golescu, nr. 38, sector 1, | PLANSA 17/29 |
| | SCARA 1:1000 DATA 07.2017 | BENEFICIAR S.C. VIU-POP S.R.L. Localitatea Poieni, jud. Cluj |