


- Legenda
- RETEA PRINCIPALA APA
 - CANALIZARE MENAJERA
 - CANALIZARE PLUVIALA
 - CONDUCTA REFULARE
 - CAMIN APA
 - CAMIN MENAJER
 - STATIE POMPARE APA UZATA
 - RETEA APA PROPUSA PRIN MASTERPLAN 2018-2021
 - RETEA CANALIZARE PROPUSA PRIN MASTERPLAN 2018-2021
- POZITIONAT RE TELELE IN CONFORMITATE CU SOLUTIILE SECTORIILOR APA-CANAL COMPARTIMENT MODELARE, PIERDERI, GIS ING. ANIELA VANA

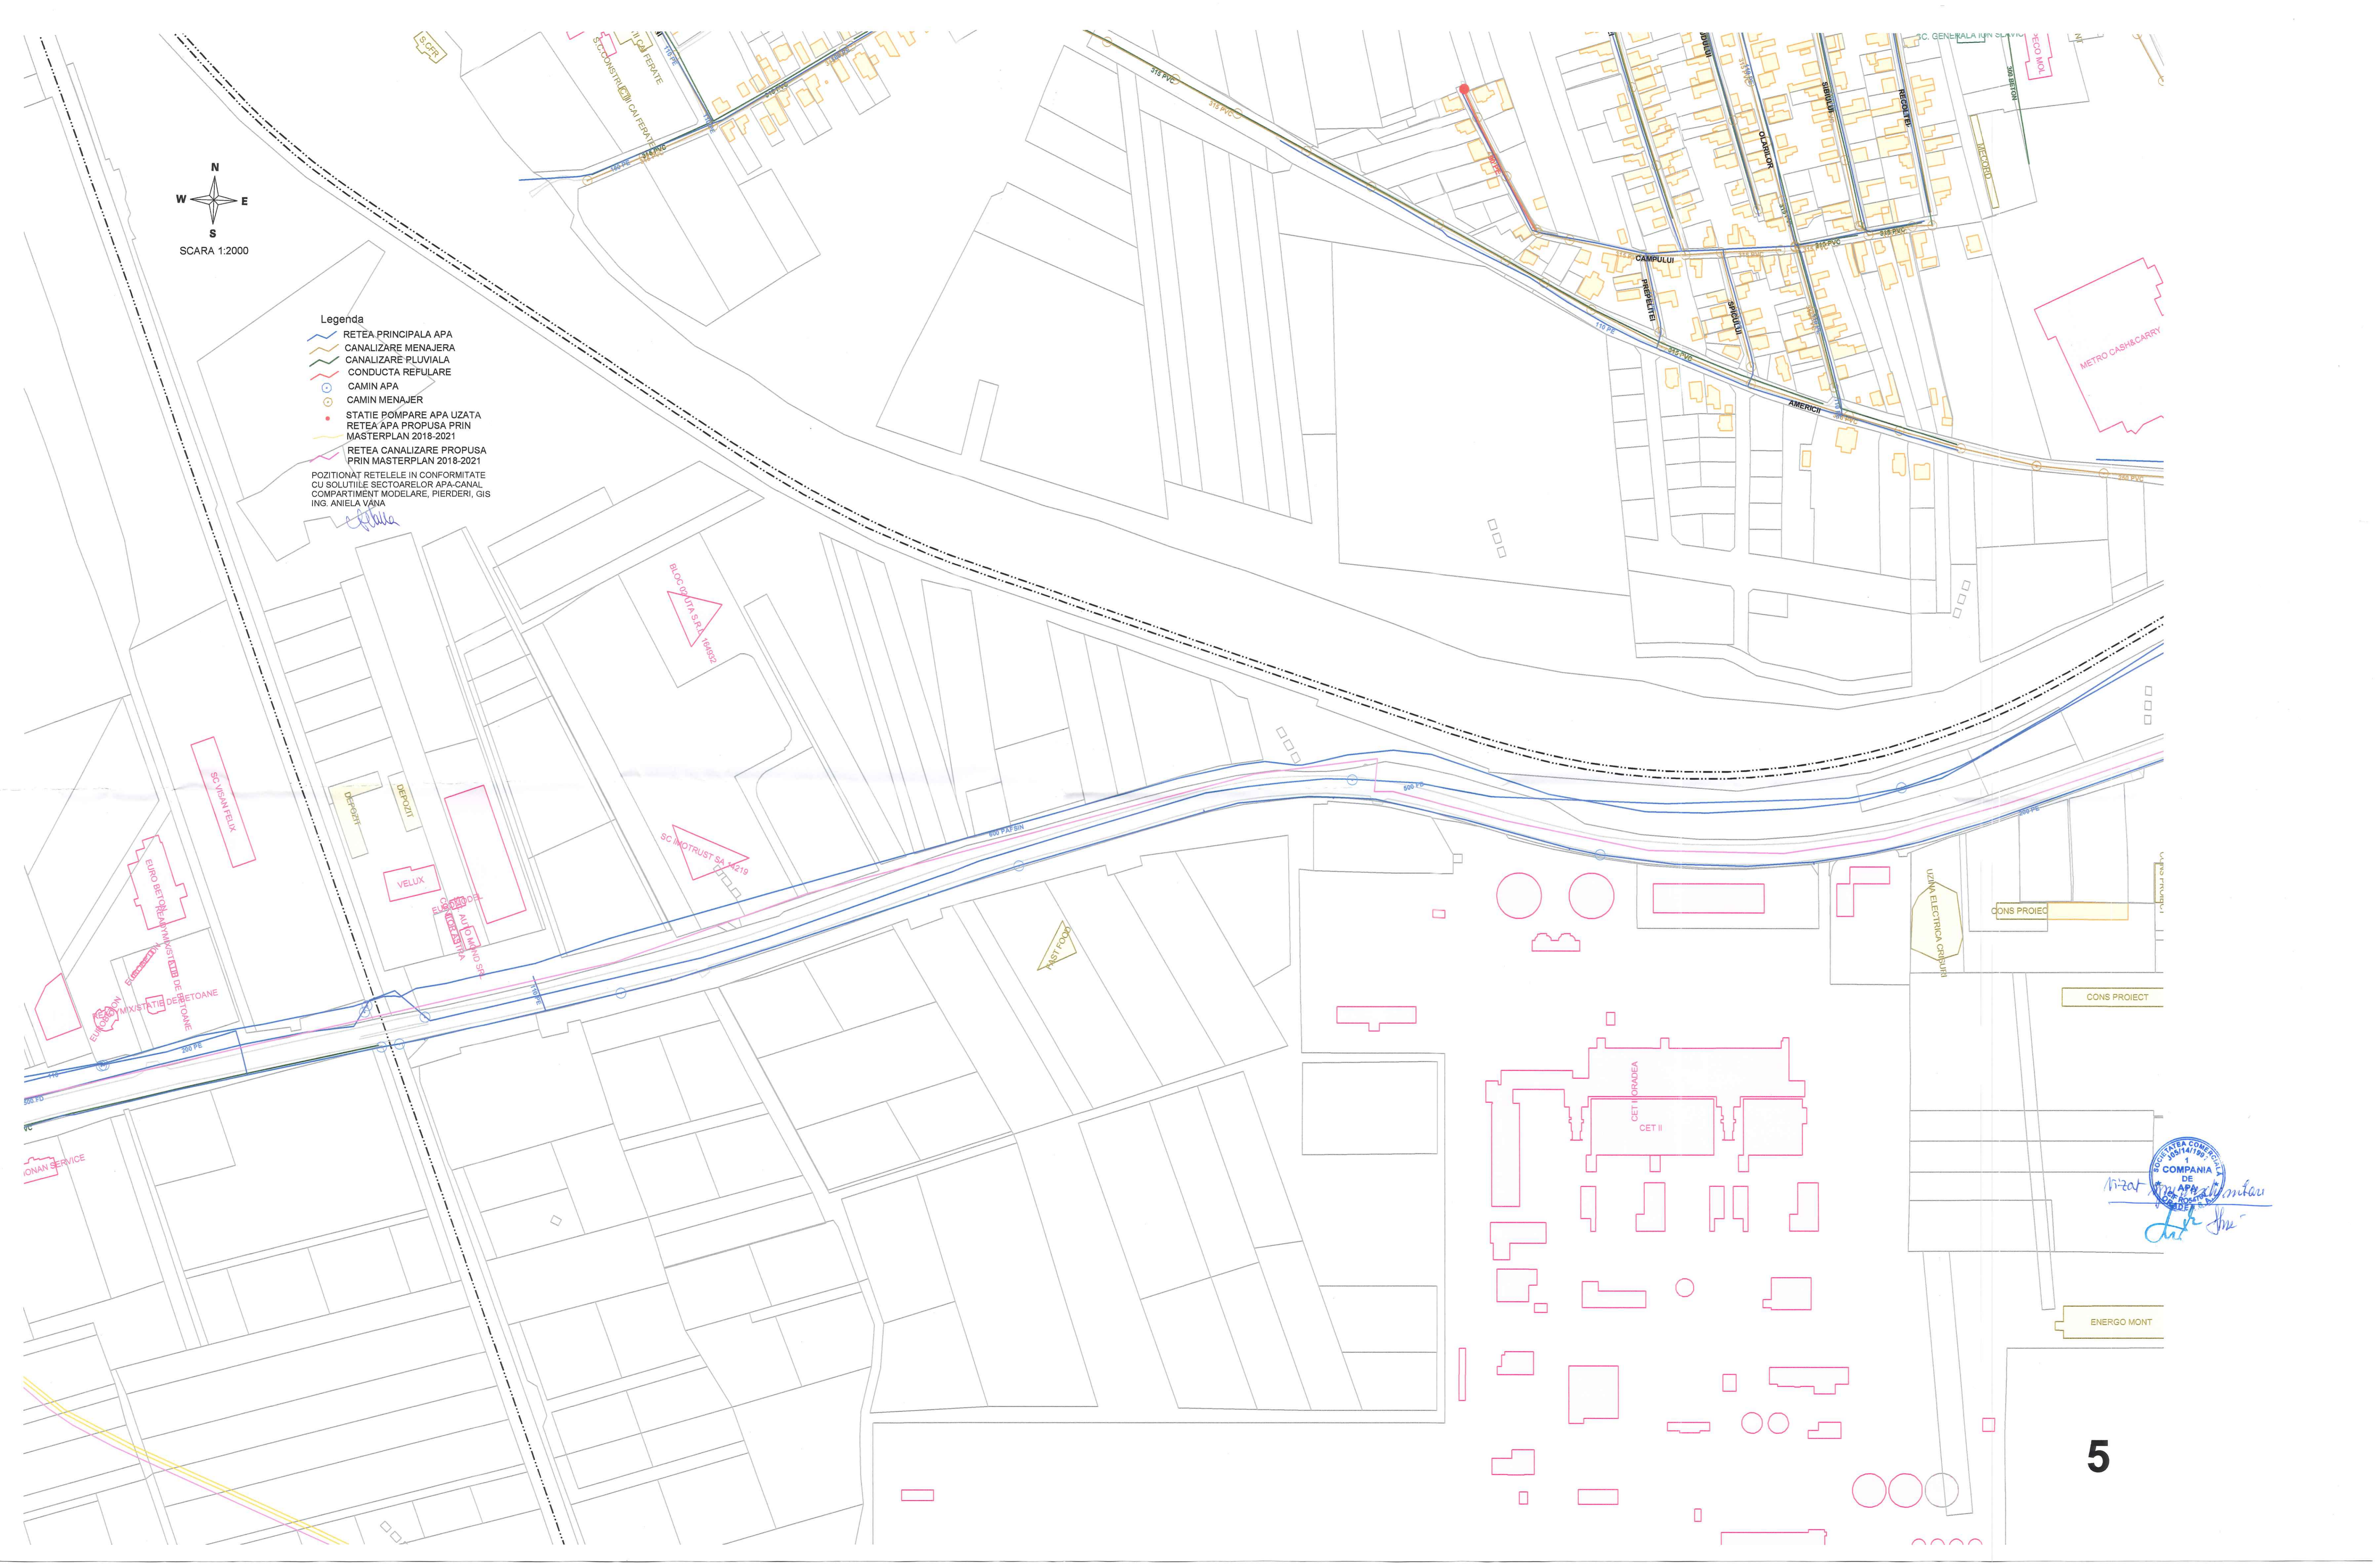

ENERGO MONT