


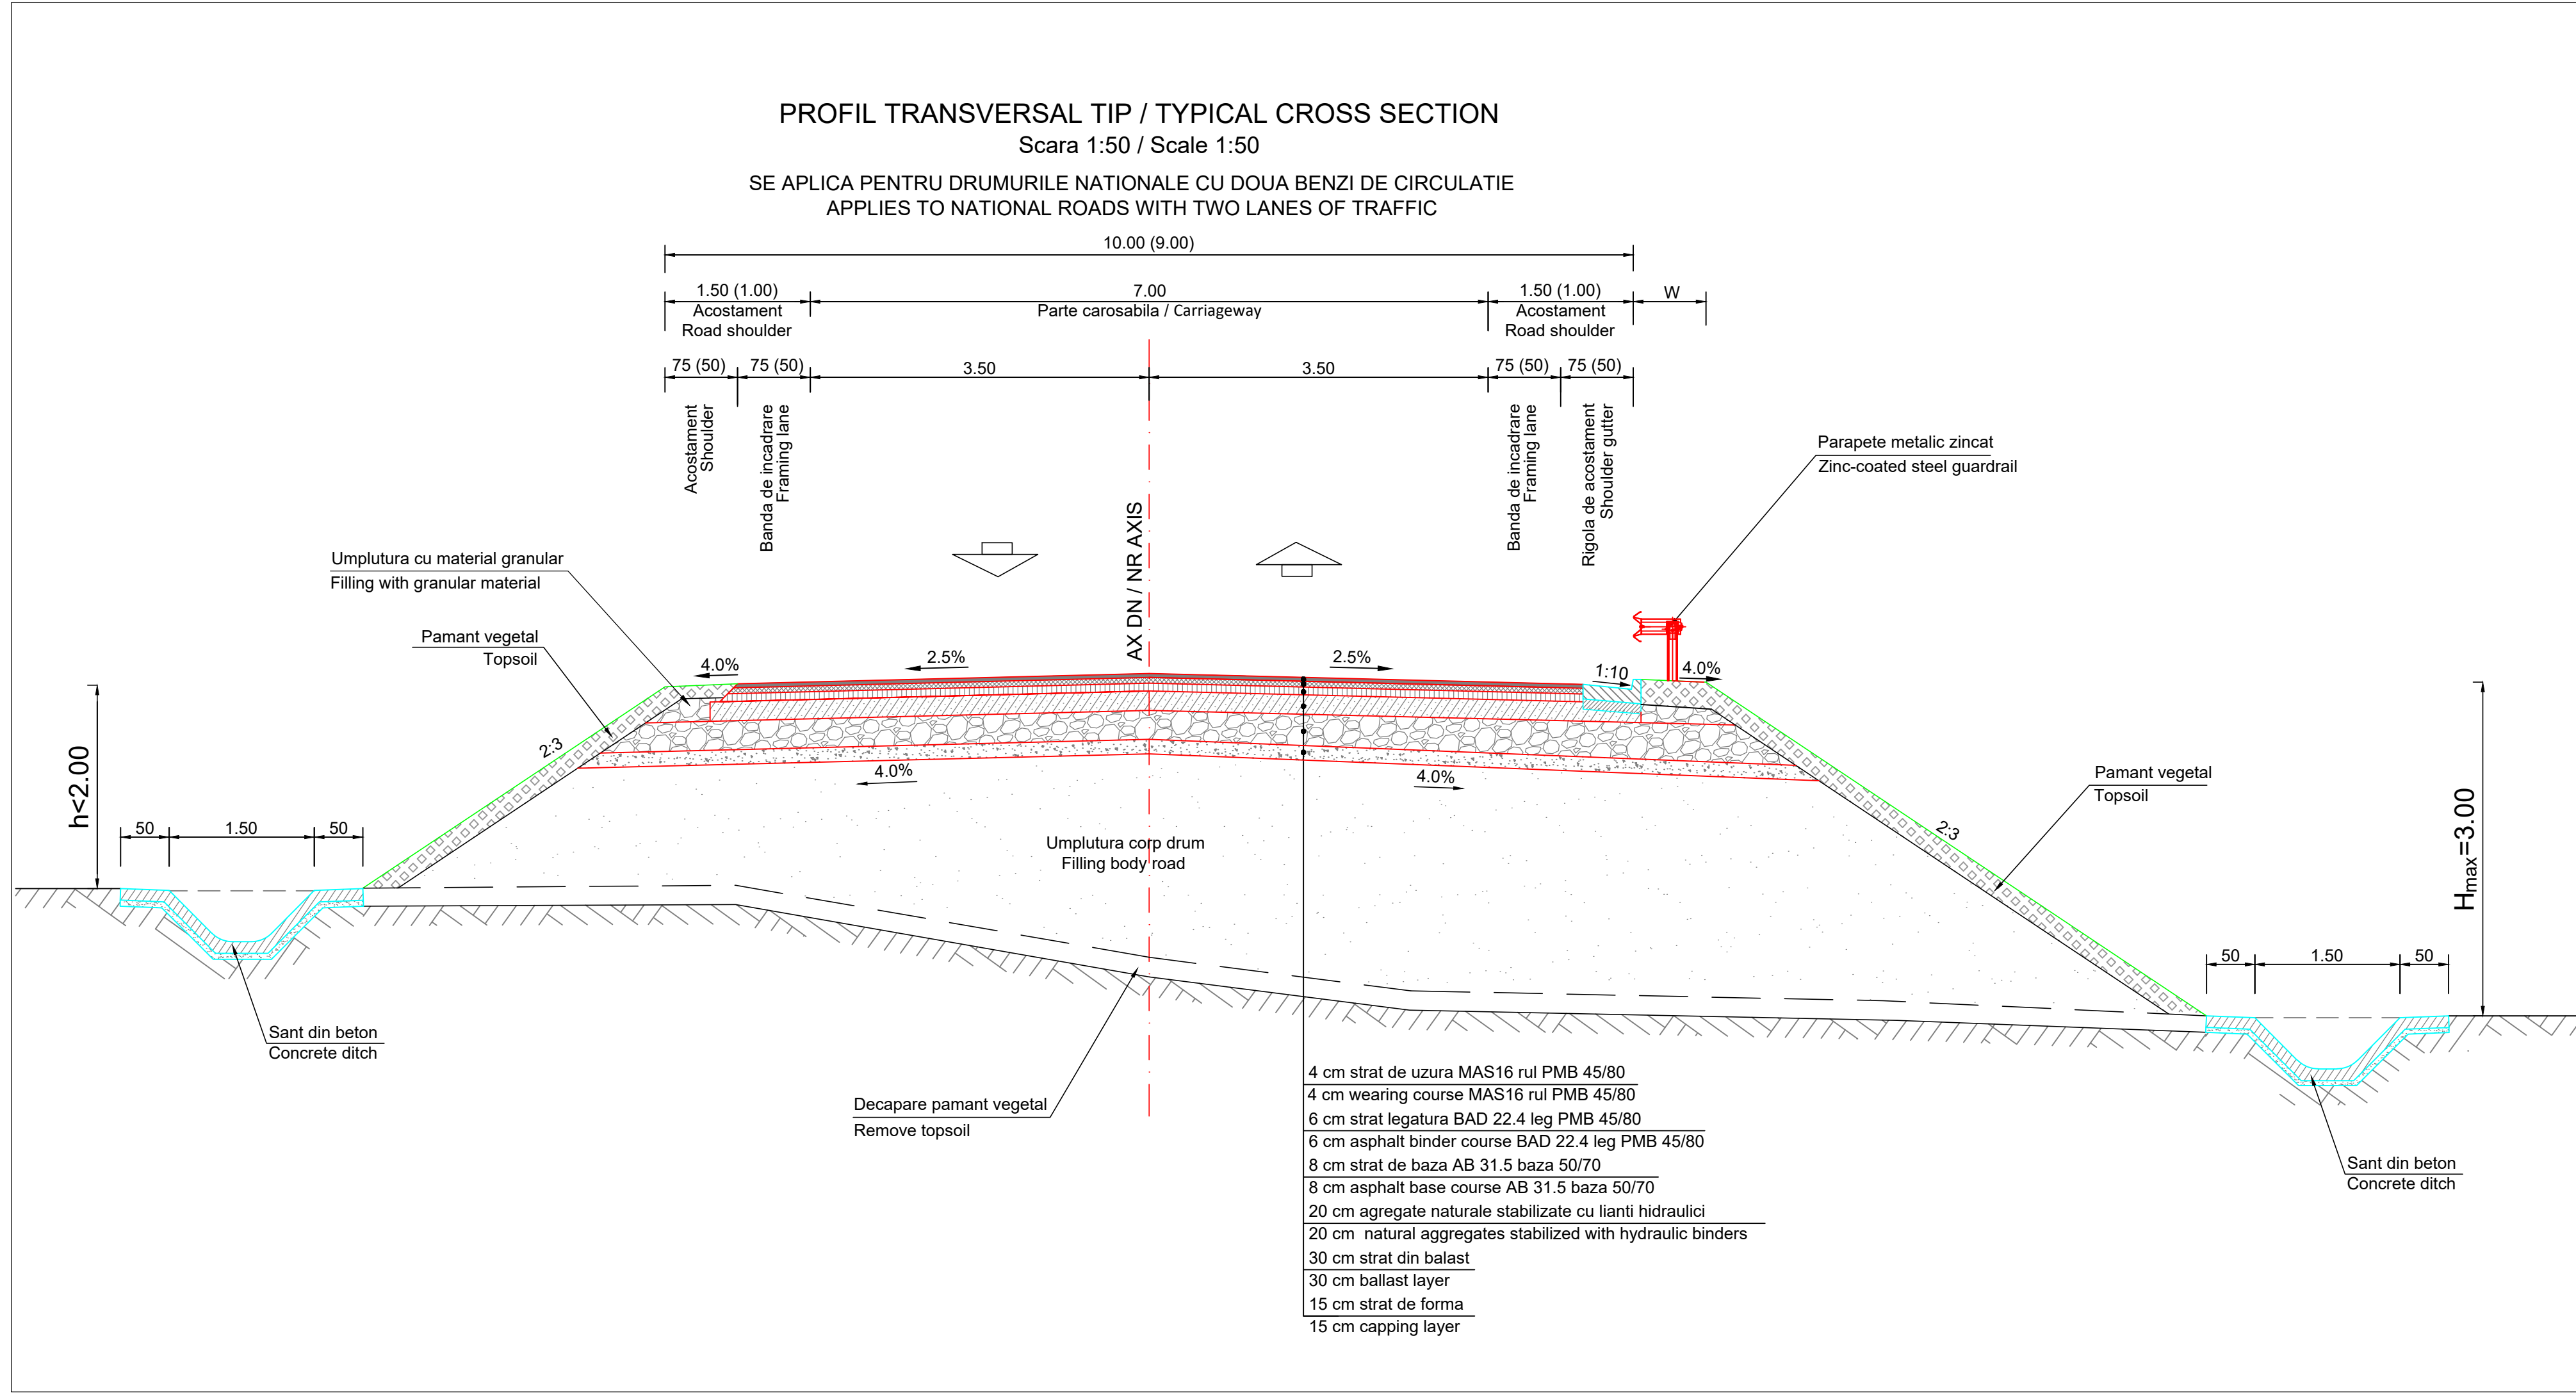

ENTITATE CONTRACTANTA CONTRACTING ENTITY		C.N.C.F. "C.F.R." - S.A.	
CONTRACTANT CONTRACTOR		Asocierea S.C. ISPCF S.A. - S.C. BAICONS IMPEX SRL	
	Nume Name	Data Date	Semnatura Signature
Şef Proiect Project Manager	Viorel Gorgonetu	11.2024	
Verificat Checked	Ioana Crăciun	11.2024	
Proiectat Designed	Rodica Dimitriu	11.2024	
"Modernizarea liniilor şi instalaţiilor din Complexul Feroviar Bucureşti" Studiu de fezabilitate			Proiect / Project 38 / 2022
"Modernization lines and installations in the Bucharest Railway Complex Feasibility Study			Faza / Phase S.F. F.S.
Denumire / Title Profil transversal tip pentru drumuri nationale cu doua benzi de circulatie Typical cross section for national roads with two lanes of traffic			Scara / Scale 1:50
Codificare / Codification System			
COBU SF CFT DPT 00 00 032 R00			
Istoricul reviziilor / Revision History			
Rev.	Data/Date	Descriere Modificare / Modification description	
1			
2			
3			
4			