


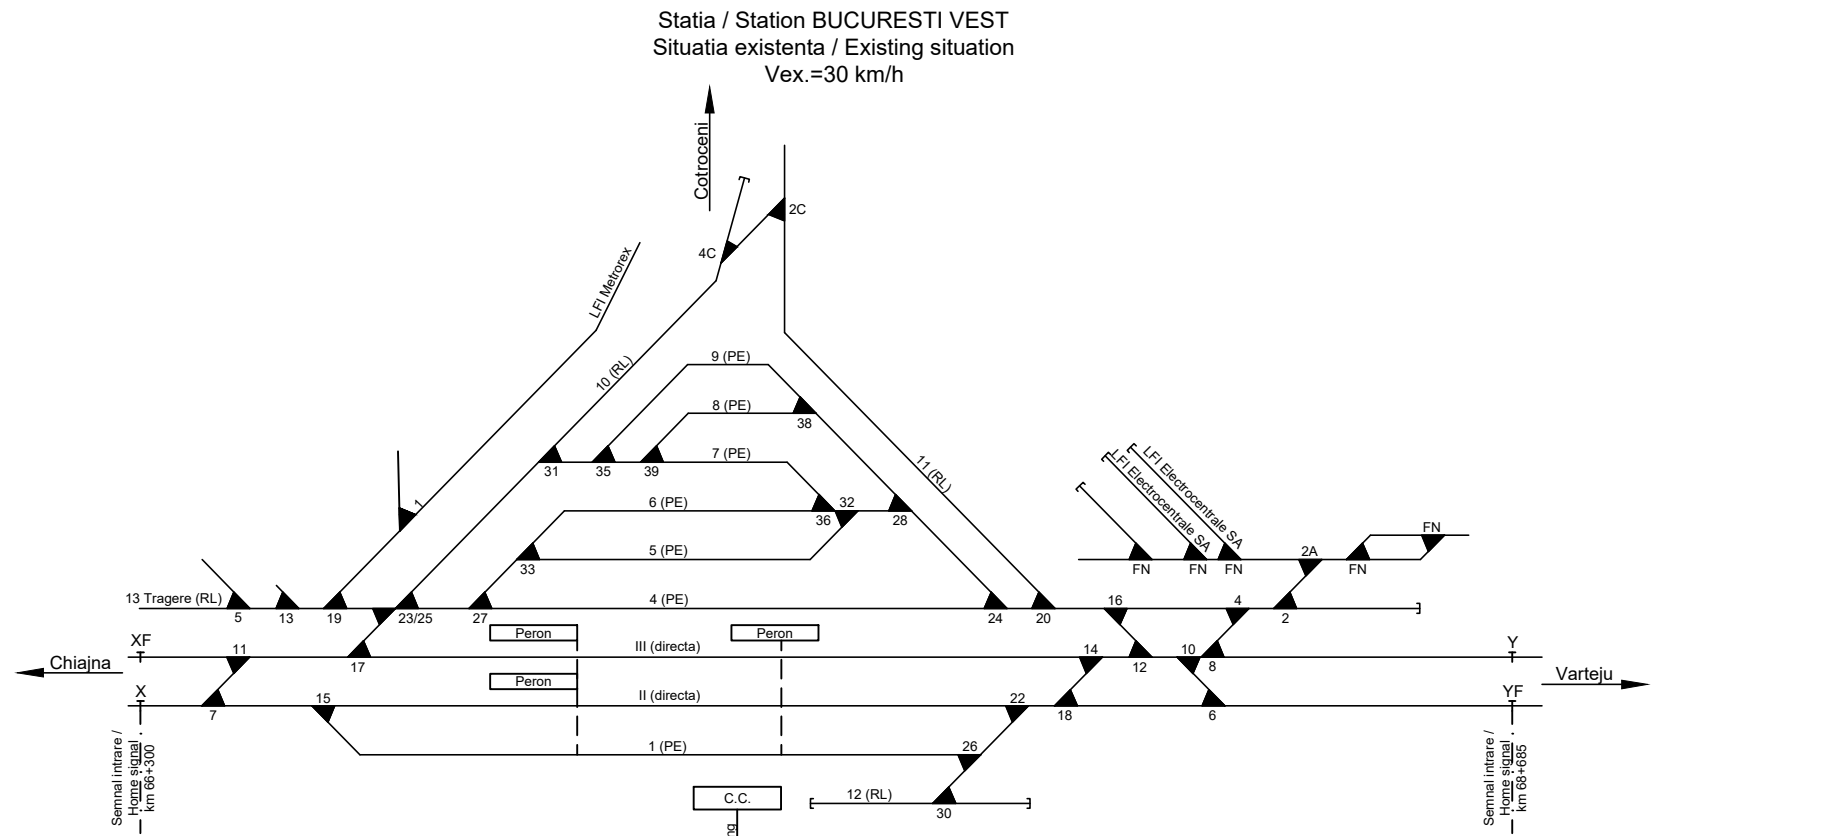

- LEGENDA /LEGEND
- Peron/Platform +0.55
 - Peron/Platform +0.38
 - Platforma/Platform +0.00
 - Parcare/Parking
 - Trecere la nivel pietonala/Pedestrian level crossing
 - Tunel pietonal intre peroane/Pedestrian tunnel between the platforms
 - Container C.E.
 - Linie existenta/Existing line
 - Linie proiectata (Suprastructura noua)/Designed line (New superstructure)
 - Aparat de cale existent/ Existing switch
 - Aparat de cale nou/Designed switch
 - Cladire calatori/Passenger Building
 - Semnal Intrare Cap X/Home signal X
 - Semnal Intrare Cap Y/Home signal Y
 - Pod/Bridge
 - Trecere la nivel/Level crossing

