
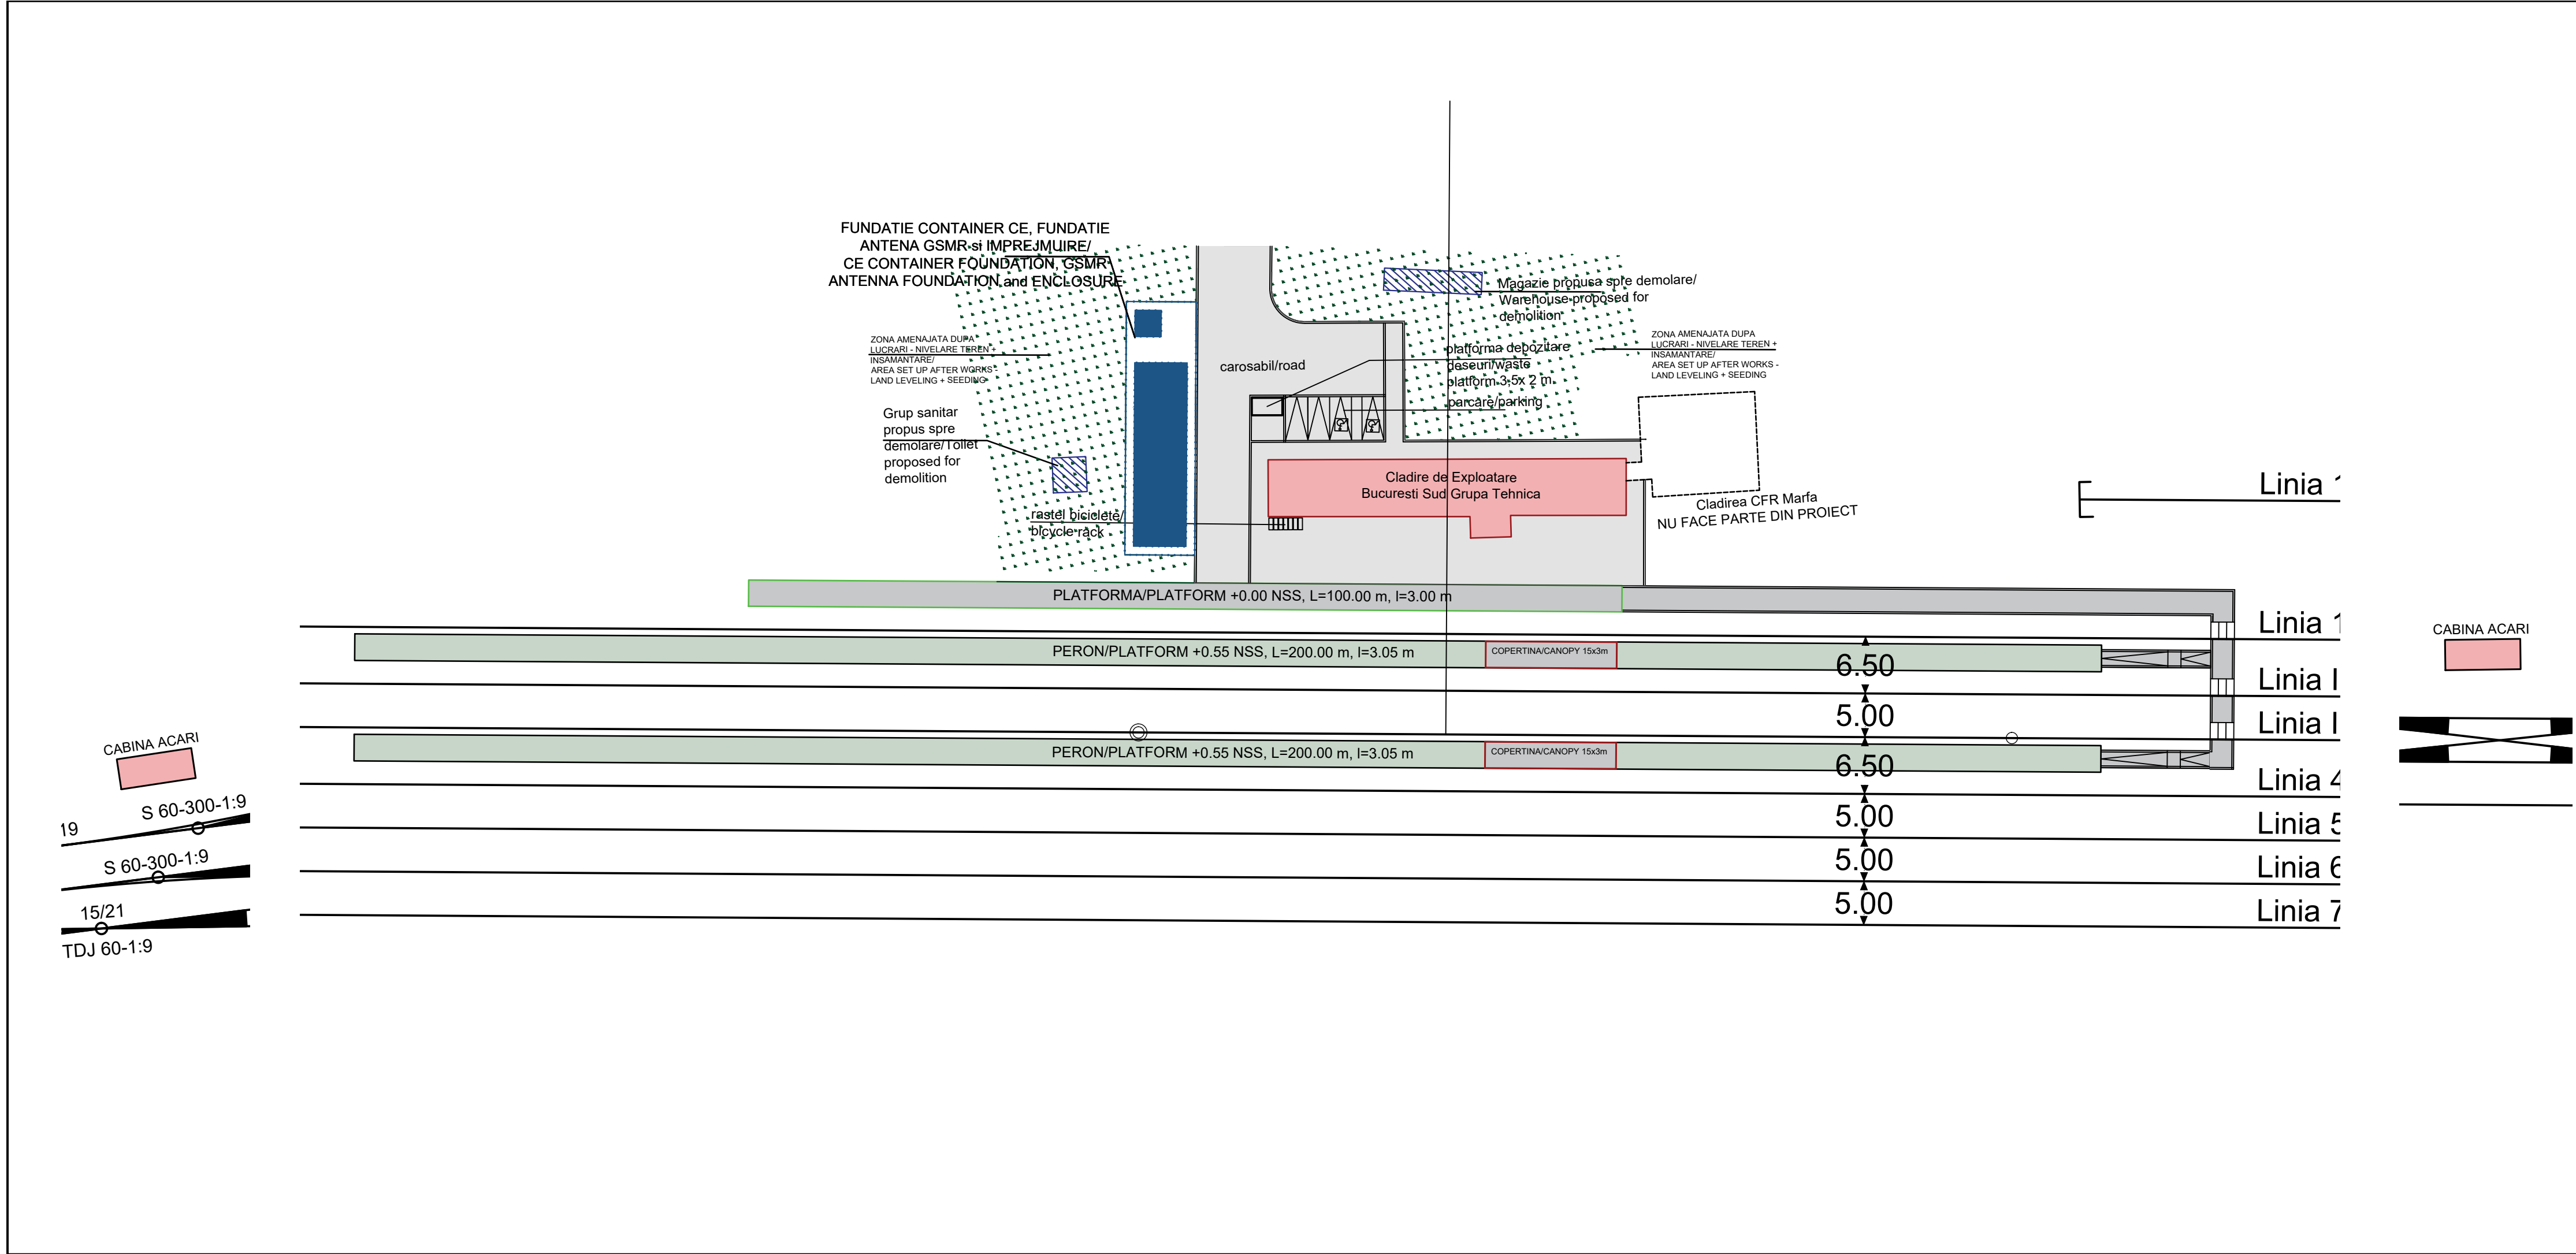


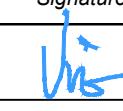

																		
ENTITATE CONTRACTANTA CONTRACTING ENTITY		 C.N.C.F. "C.F.R." - S.A.																
CONTRACTANT CONTRACTOR		Fondat in 1947  Asocierea S.C. ISPCF S.A. - S.C. BAICONS IMPEX SRL																
	Nume Name	Data Date	Semnatura Signature															
Şef Proiect Project Manager	ing. Viorel GORGONETU	11.2024																
Verificat Checked	arh. Mihai - Alexandru Dumitrescu	11.2024																
Proiectat Designed	arh. Stefania Gheorghe	11.2024																
"Modernizarea liniilor şi instalaţiilor din Complexul Feroviar Bucureşti" Studiu de fezabilitate "Modernization lines and installations in the Bucharest Railway Complex Feasibility Study			Proiect / Project 38 / 2022 Faza / Phase S.F. F.S.															
Denumire / Title Statia Bucuresti Sud Grupa Tehnica - Plan Situatie Bucuresti Sud Grupa Tehnica Station - Layout plan			Scara / Scale 1:500															
Codificare / Codification System C O B U S F A R H D P S 1 4 0 1 0 0 1 R 0 0																		
Istoricul reviziilor / Revision History <table><tr><th>Rev.</th><th>Data/Date</th><th>Descriere Modificare / Modification description</th></tr><tr><td>1</td><td></td><td></td></tr><tr><td>2</td><td></td><td></td></tr><tr><td>3</td><td></td><td></td></tr><tr><td>4</td><td></td><td></td></tr></table>				Rev.	Data/Date	Descriere Modificare / Modification description	1			2			3			4		
Rev.	Data/Date	Descriere Modificare / Modification description																
1																		
2																		
3																		
4																		