


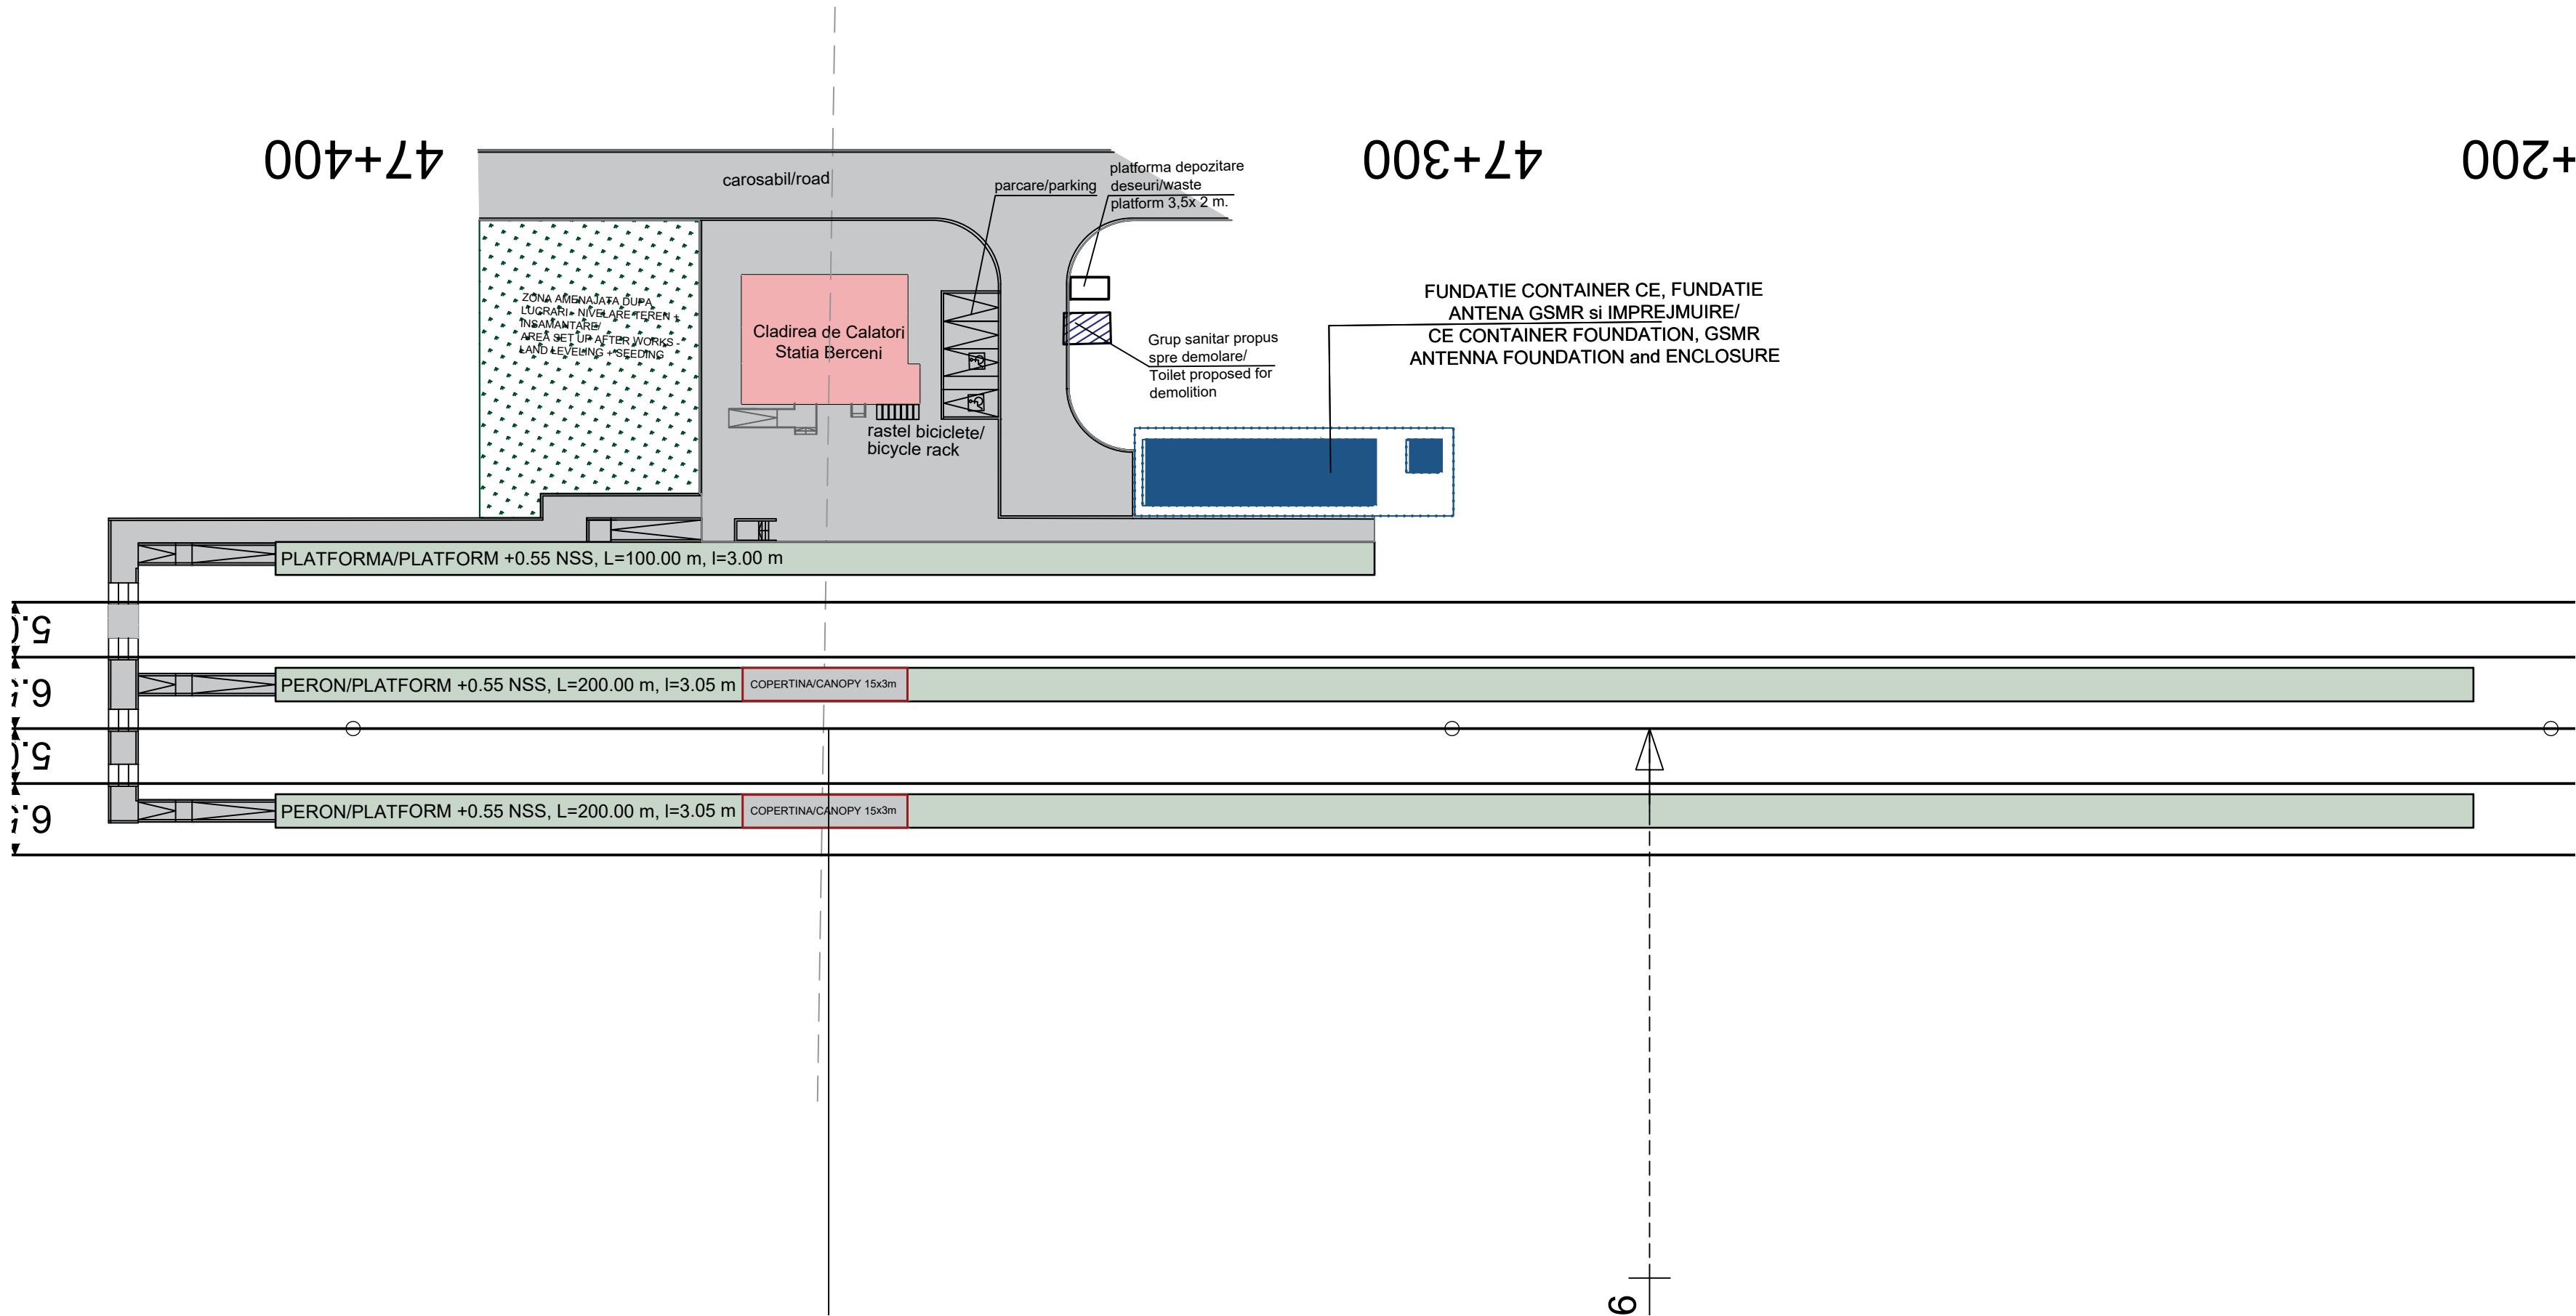

ENTITATE CONTRACTANTA
CONTRACTING ENTITY

C.N.C.F. "C.F.R." - S.A.

CONTRACTANT
CONTRACTOR

Asocierea S.C. ISPCF S.A. - S.C. BAICONS IMPEX SRL

	Nume Name	Data Date	Semnatura Signature
Şef Proiect Project Manager	ing. Viorel GORGONETU	11.2024	
Verificat Checked	arh. Mihai - Alexandru Dumitrescu	11.2024	
Proiectat Designed	arh. Stefania Gheorghe	11.2024	

**"Modernizarea liniilor şi instalaţiilor din
Complexul Feroviar Bucureşti"**
Studiu de fezabilitate

***"Modernization lines and installations in the
Bucharest Railway Complex
Feasibility Study***

Proiect / Project
38 / 2022

Faza / Phase
S.F.
F.S.

Denumire / Title

HM Berceni - Plan Situatie
Berceni HM - Layout plan

Scara / Scale
1:500

Codificare / Codification System

COBU SF ARH DPS 18 01 001 R00

Istoricul reviziilor / Revision History

Rev.	Data/Date	Descriere Modificare / Modification description
1		
2		
3		
4		