


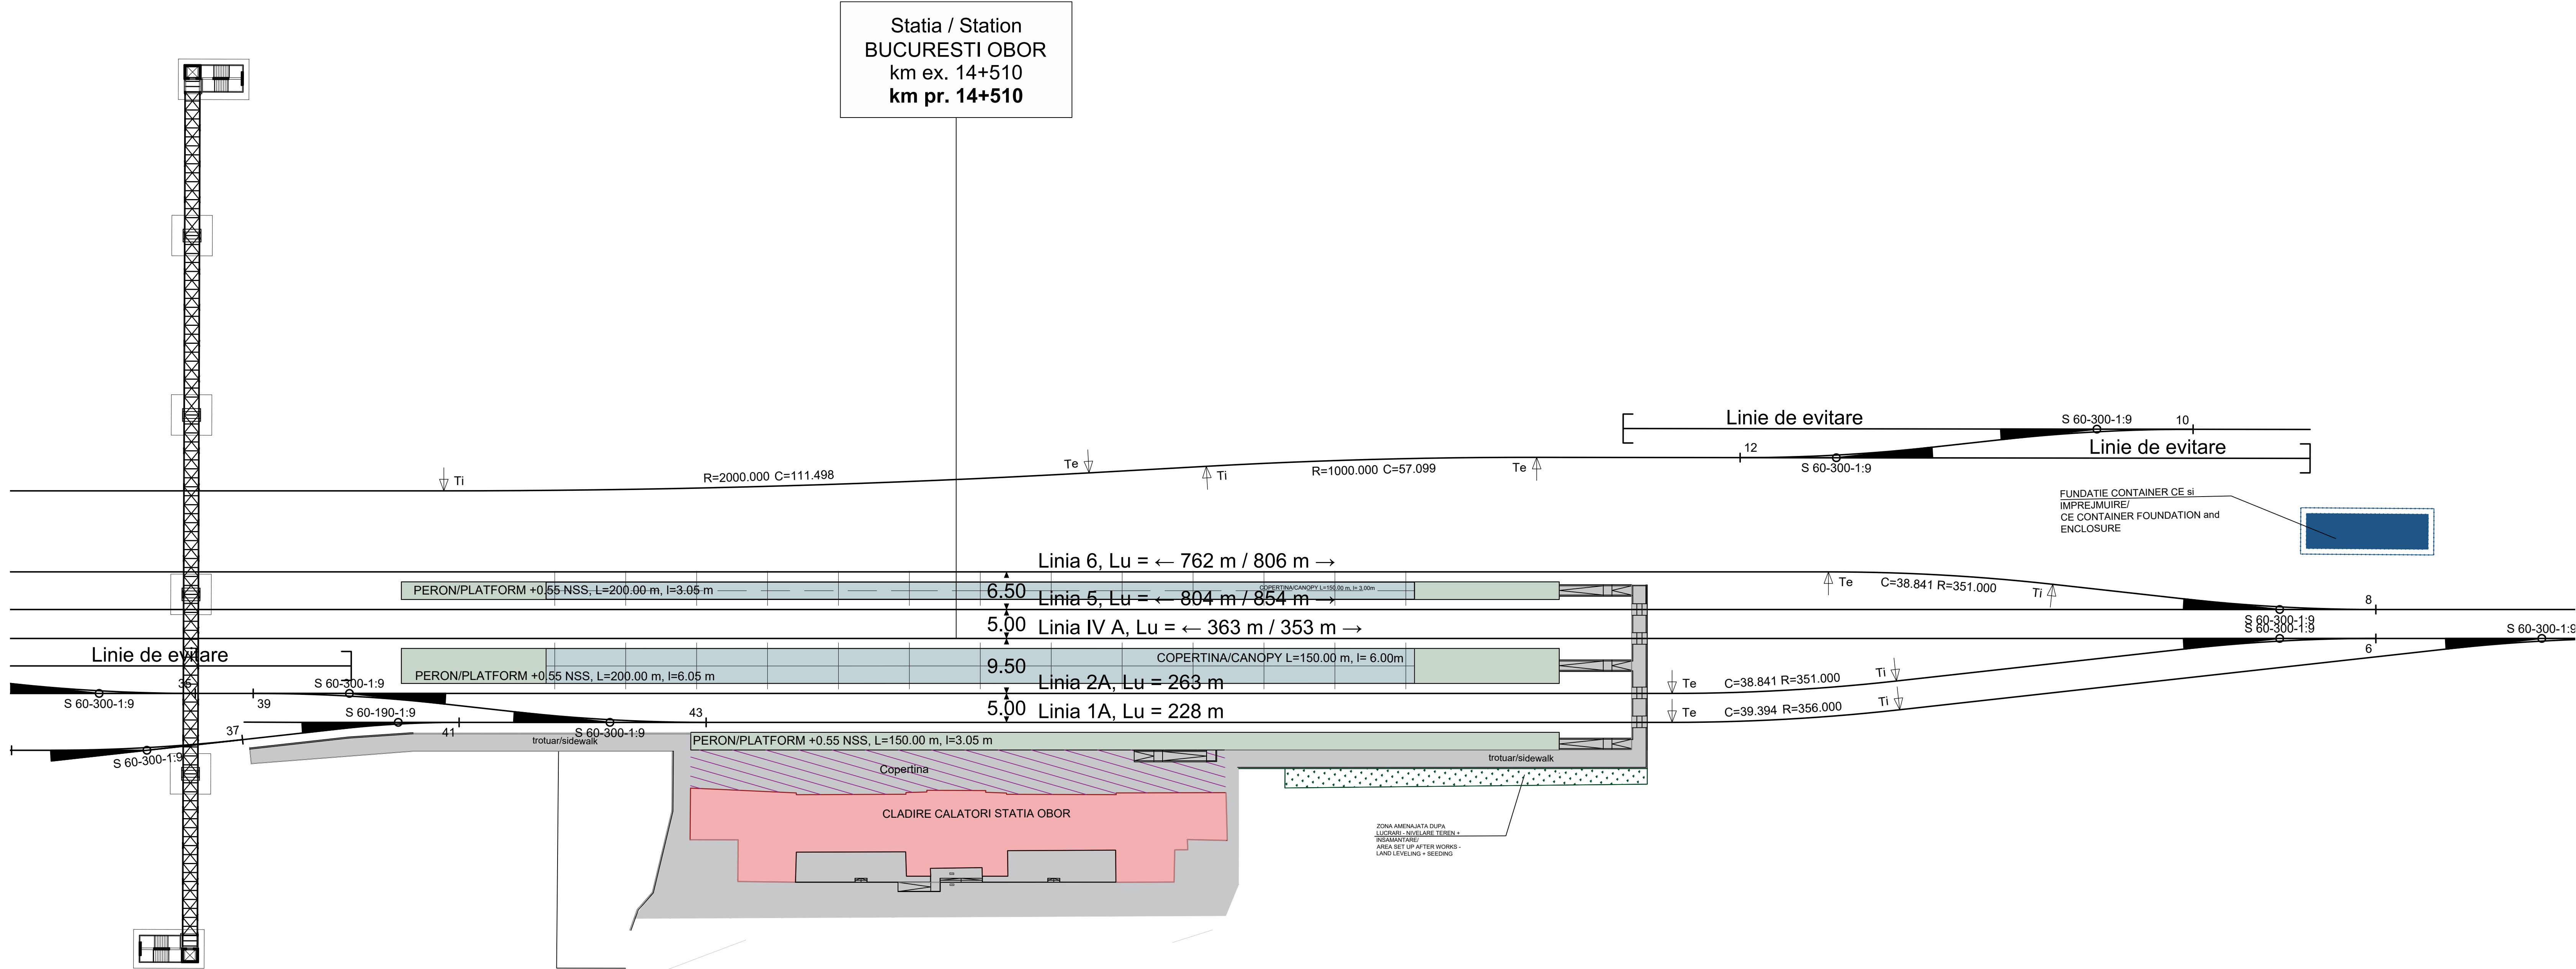

ENTITATE CONTRACTANTA
CONTRACTING ENTITY

C.N.C.F. "C.F.R." - S.A.

CONTRACTANT
CONTRACTOR

Asocierea S.C. ISPCF S.A. - S.C. BAICONS IMPEX SRL

	Nume Name	Data Date	Semnatura Signature
Şef Proiect Project Manager	ing. Viorel GORGONETU	11.2024	
Verificat Checked	arh. Mihai - Alexandru Dumitrescu	11.2024	
Proiectat Designed	arh. Stefania Gheorghe	11.2024	

"Modernizarea liniilor şi instalaţiilor din Complexul Feroviar Bucureşti"
Studiu de fezabilitate

"Modernization lines and installations in the Bucharest Railway Complex"
Feasibility Study

Denumire / Title

Statia Bucuresti Obor - Plan Situatie
Bucuresti Obor Station - Layout plan

Scara / Scale

1:500

Codificare / Codification System

COBU SF ARH DPS 52 01 001 R00

Istoricul reviziilor / Revision History		
Rev.	Data/Date	Descriere Modificare / Modification description
1		
2		
3		
4		