


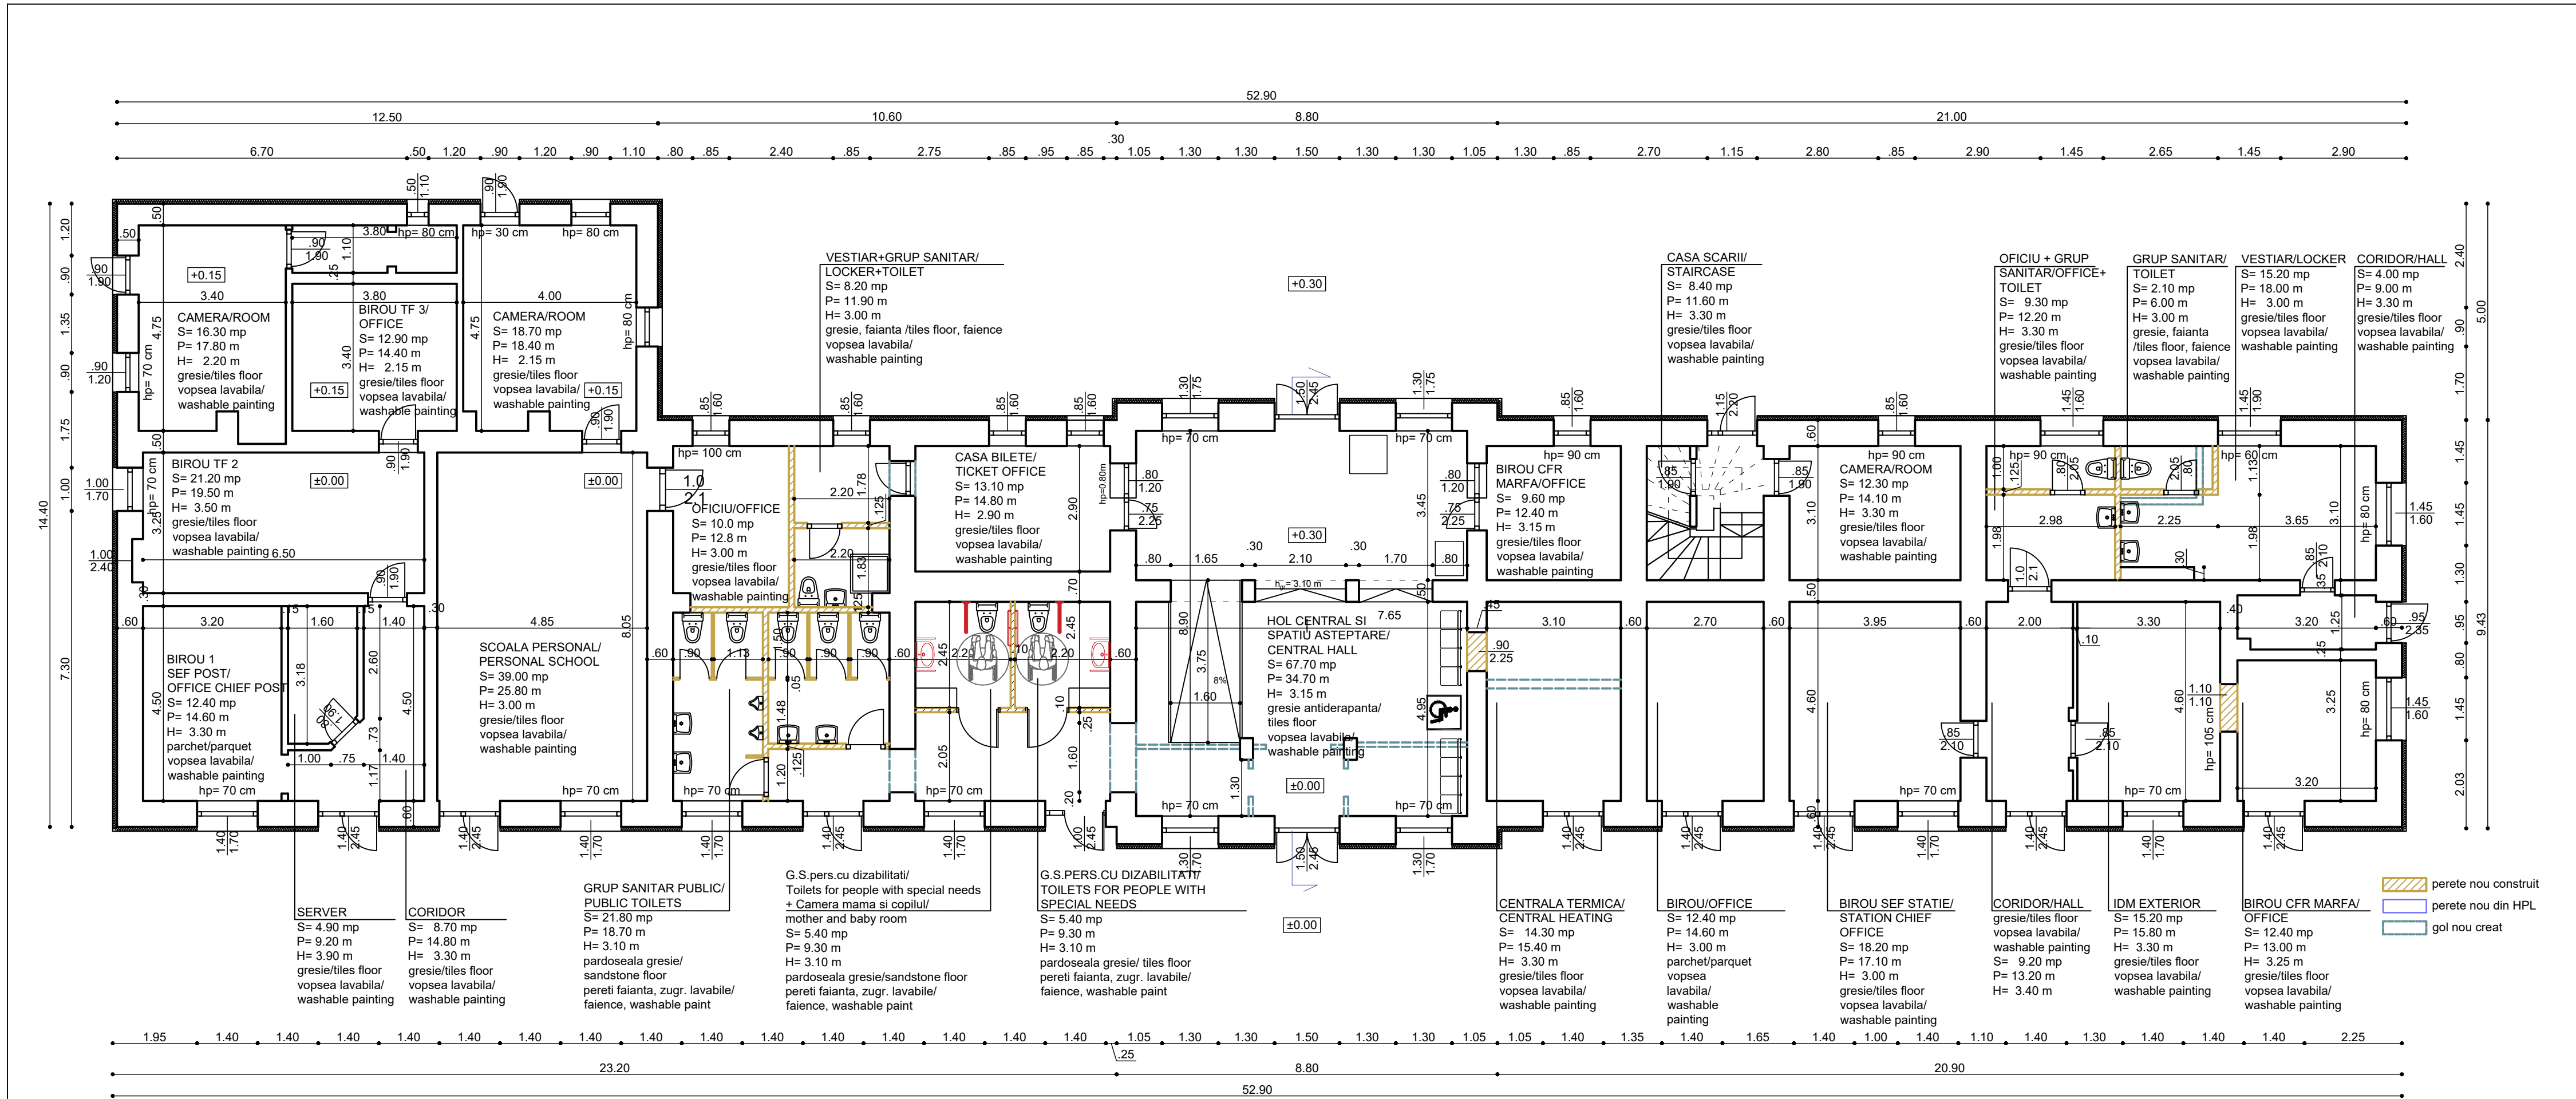

PLAN PARTER - PROPUNERE/
GROUND FLOOR PLAN
sc 1:100
Ac = 566.00 mp
Ad = 864.00 mp



ENTITATE CONTRACTANTA
CONTRACTING ENTITY



C.N.C.F. "C.F.R." - S.A.

CONTRACTANT
CONTRACTOR



Asocierea S.C. ISPCF S.A. - S.C. BAICONS IMPEX SRL



	Nume Name	Data Date	Semnatura Signature
Şef Proiect Project Manager	ing. Viorel GORGONETU	11.2024	
Verificat Checked	arh. Mihai-Alexandru DUMITRESCU	11.2024	
Proiectat Designed	arh. Ştefania GHEORGHE	11.2024	

"Modernizarea liniilor şi instalaţiilor din
Complexul Feroviar Bucureşti"
Studiu de fezabilitate

Proiect / Project
38 / 2022

"Modernization lines and installations in the
Bucharest Railway Complex
Feasibility Study

Faza / Phase
S.F.
F.S.

Denumire / Title

Staţia Bucureşti Chitila - Clădire călători şi
Poliţie TF - Plan parter - Propunere
Bucureşti Chitila Station - Station and Police
Building - Ground Floor - Proposal

Scara / Scale

1/100

Codificare / Codification System

COBU SF ARH DEV 29 02 005 R00

Istoricul reviziilor / Revision History

Rev.	Data/Date	Descriere Modificare / Modification description
1		
2		
3		
4		