


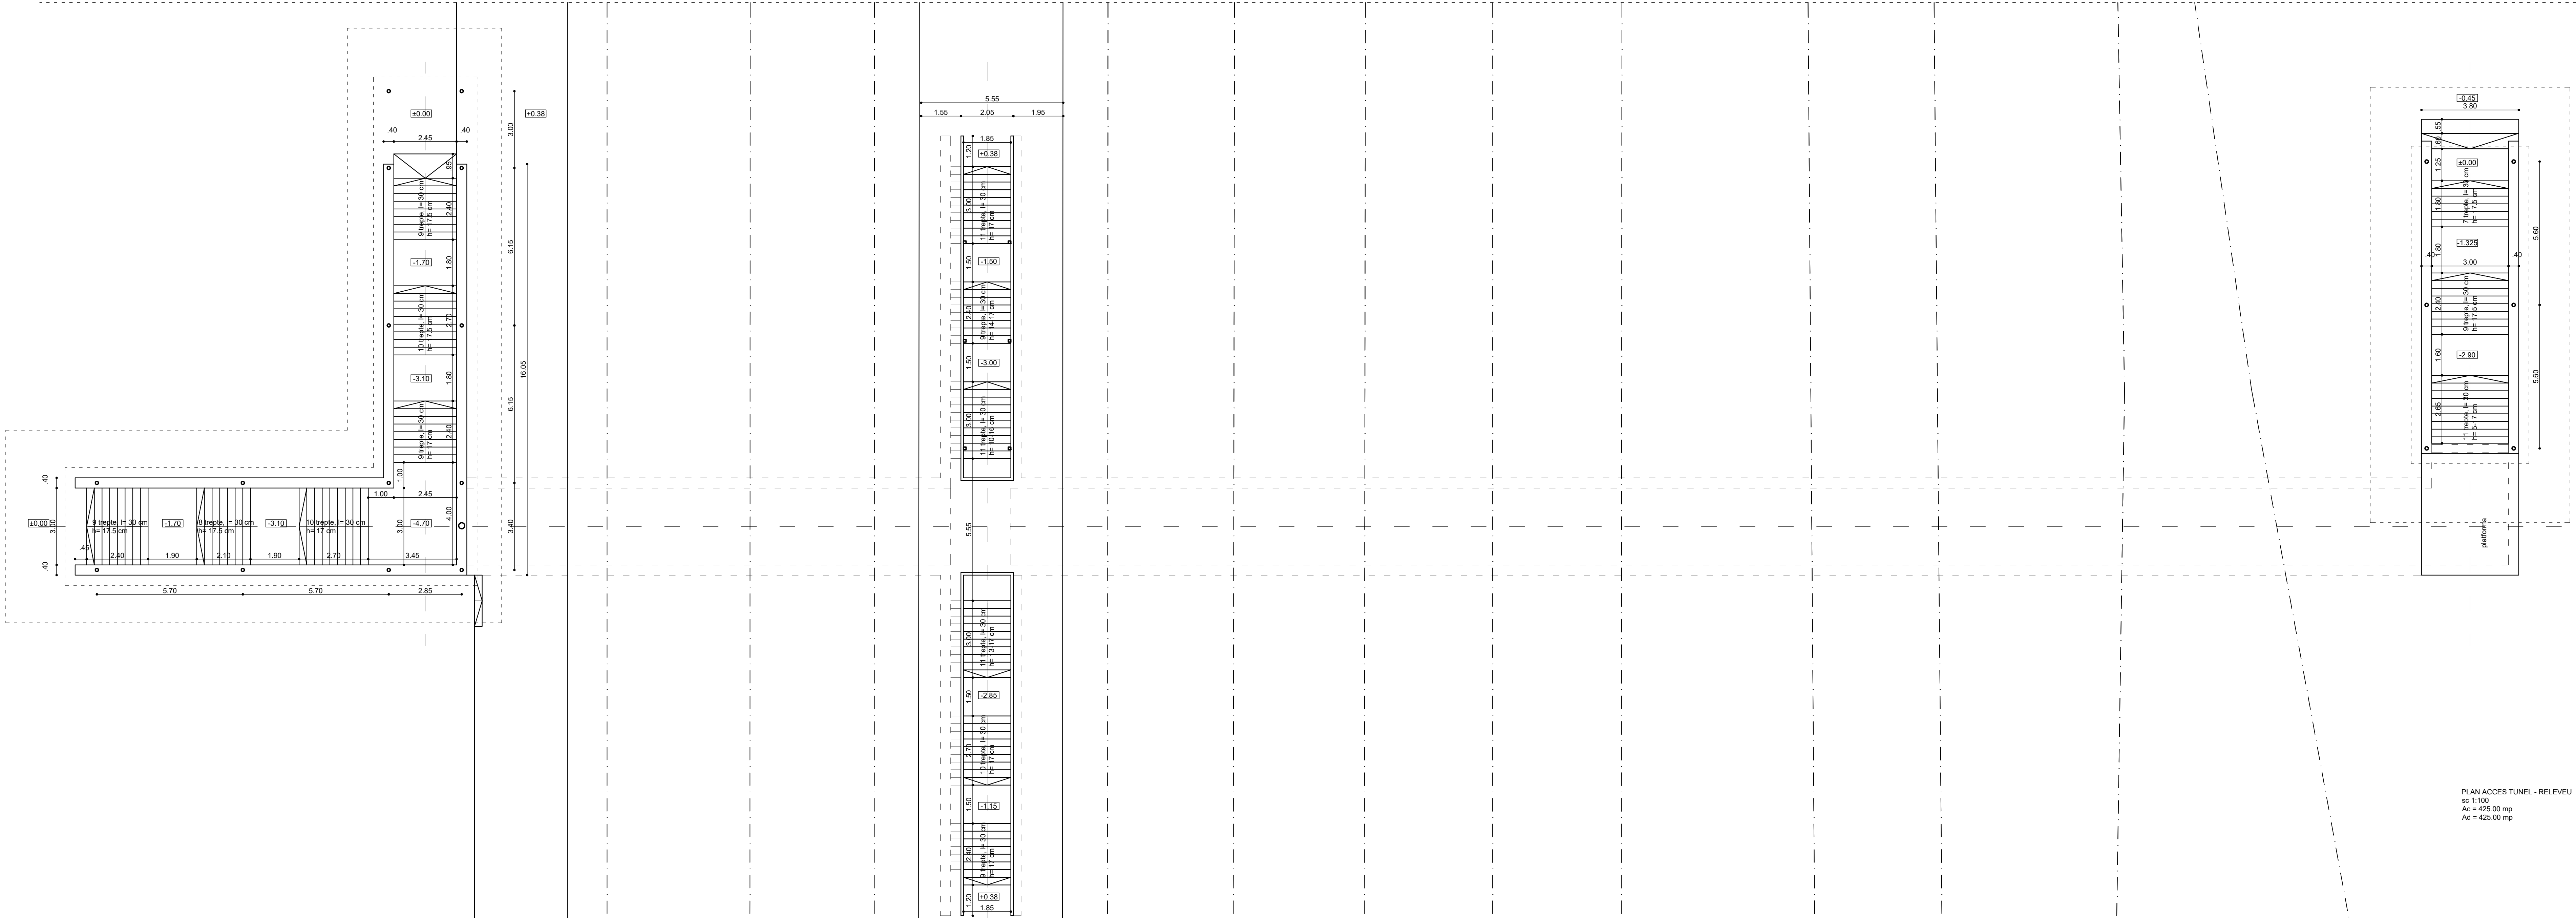

PLAN ACCES TUNEL - RELEVU
sc 1:100
Ac = 425.00 mp
Ad = 425.00 mp

ENTITATE CONTRACTANTA CONTRACTING ENTITY C.N.C.F. "C.F.R." - S.A.			
CONTRACTANT CONTRACTOR Asocierea S.C. ISPCF S.A. - S.C. BAICONS IMPEX SRL			
Şef Proiect Project Manager	ing. Viorel GORGONETU	Data Date	Semnatura Signature
Verificat Checked	arh. Mihai-Alexandru DUMITRESCU	11.2024	
Proiectat Designed	arh. Ştefania GHEORGHE	11.2024	
"Modernizarea liniilor şi instalaţiilor din Complexul Feroviar Bucureşti" Studiu de fezabilitate			Proiect / Project 38 / 2022
"Modernization lines and installations in the Bucharest Railway Complex Feasibility Study			Faza / Phase S.F. F.S.
Denumire / Title Staţia Bucureşti Chitila - Tunel Pietonal - Plan acces tunel - Relevu Bucureşti Chitila Station - Pedestrian Tunnel - Acces tunnel plan - Survey			Scara / Scale 1/100
Codificare / Codification System C O B U S F A R H D R V 2 9 0 8 0 0 1 R 0 0			
Istoricul reviziilor / Revision History			
Rev.	Data/Date	Descriere Modificare / Modification description	
1			
2			
3			
4			