


Cladire Calatori BASARAB plan parter

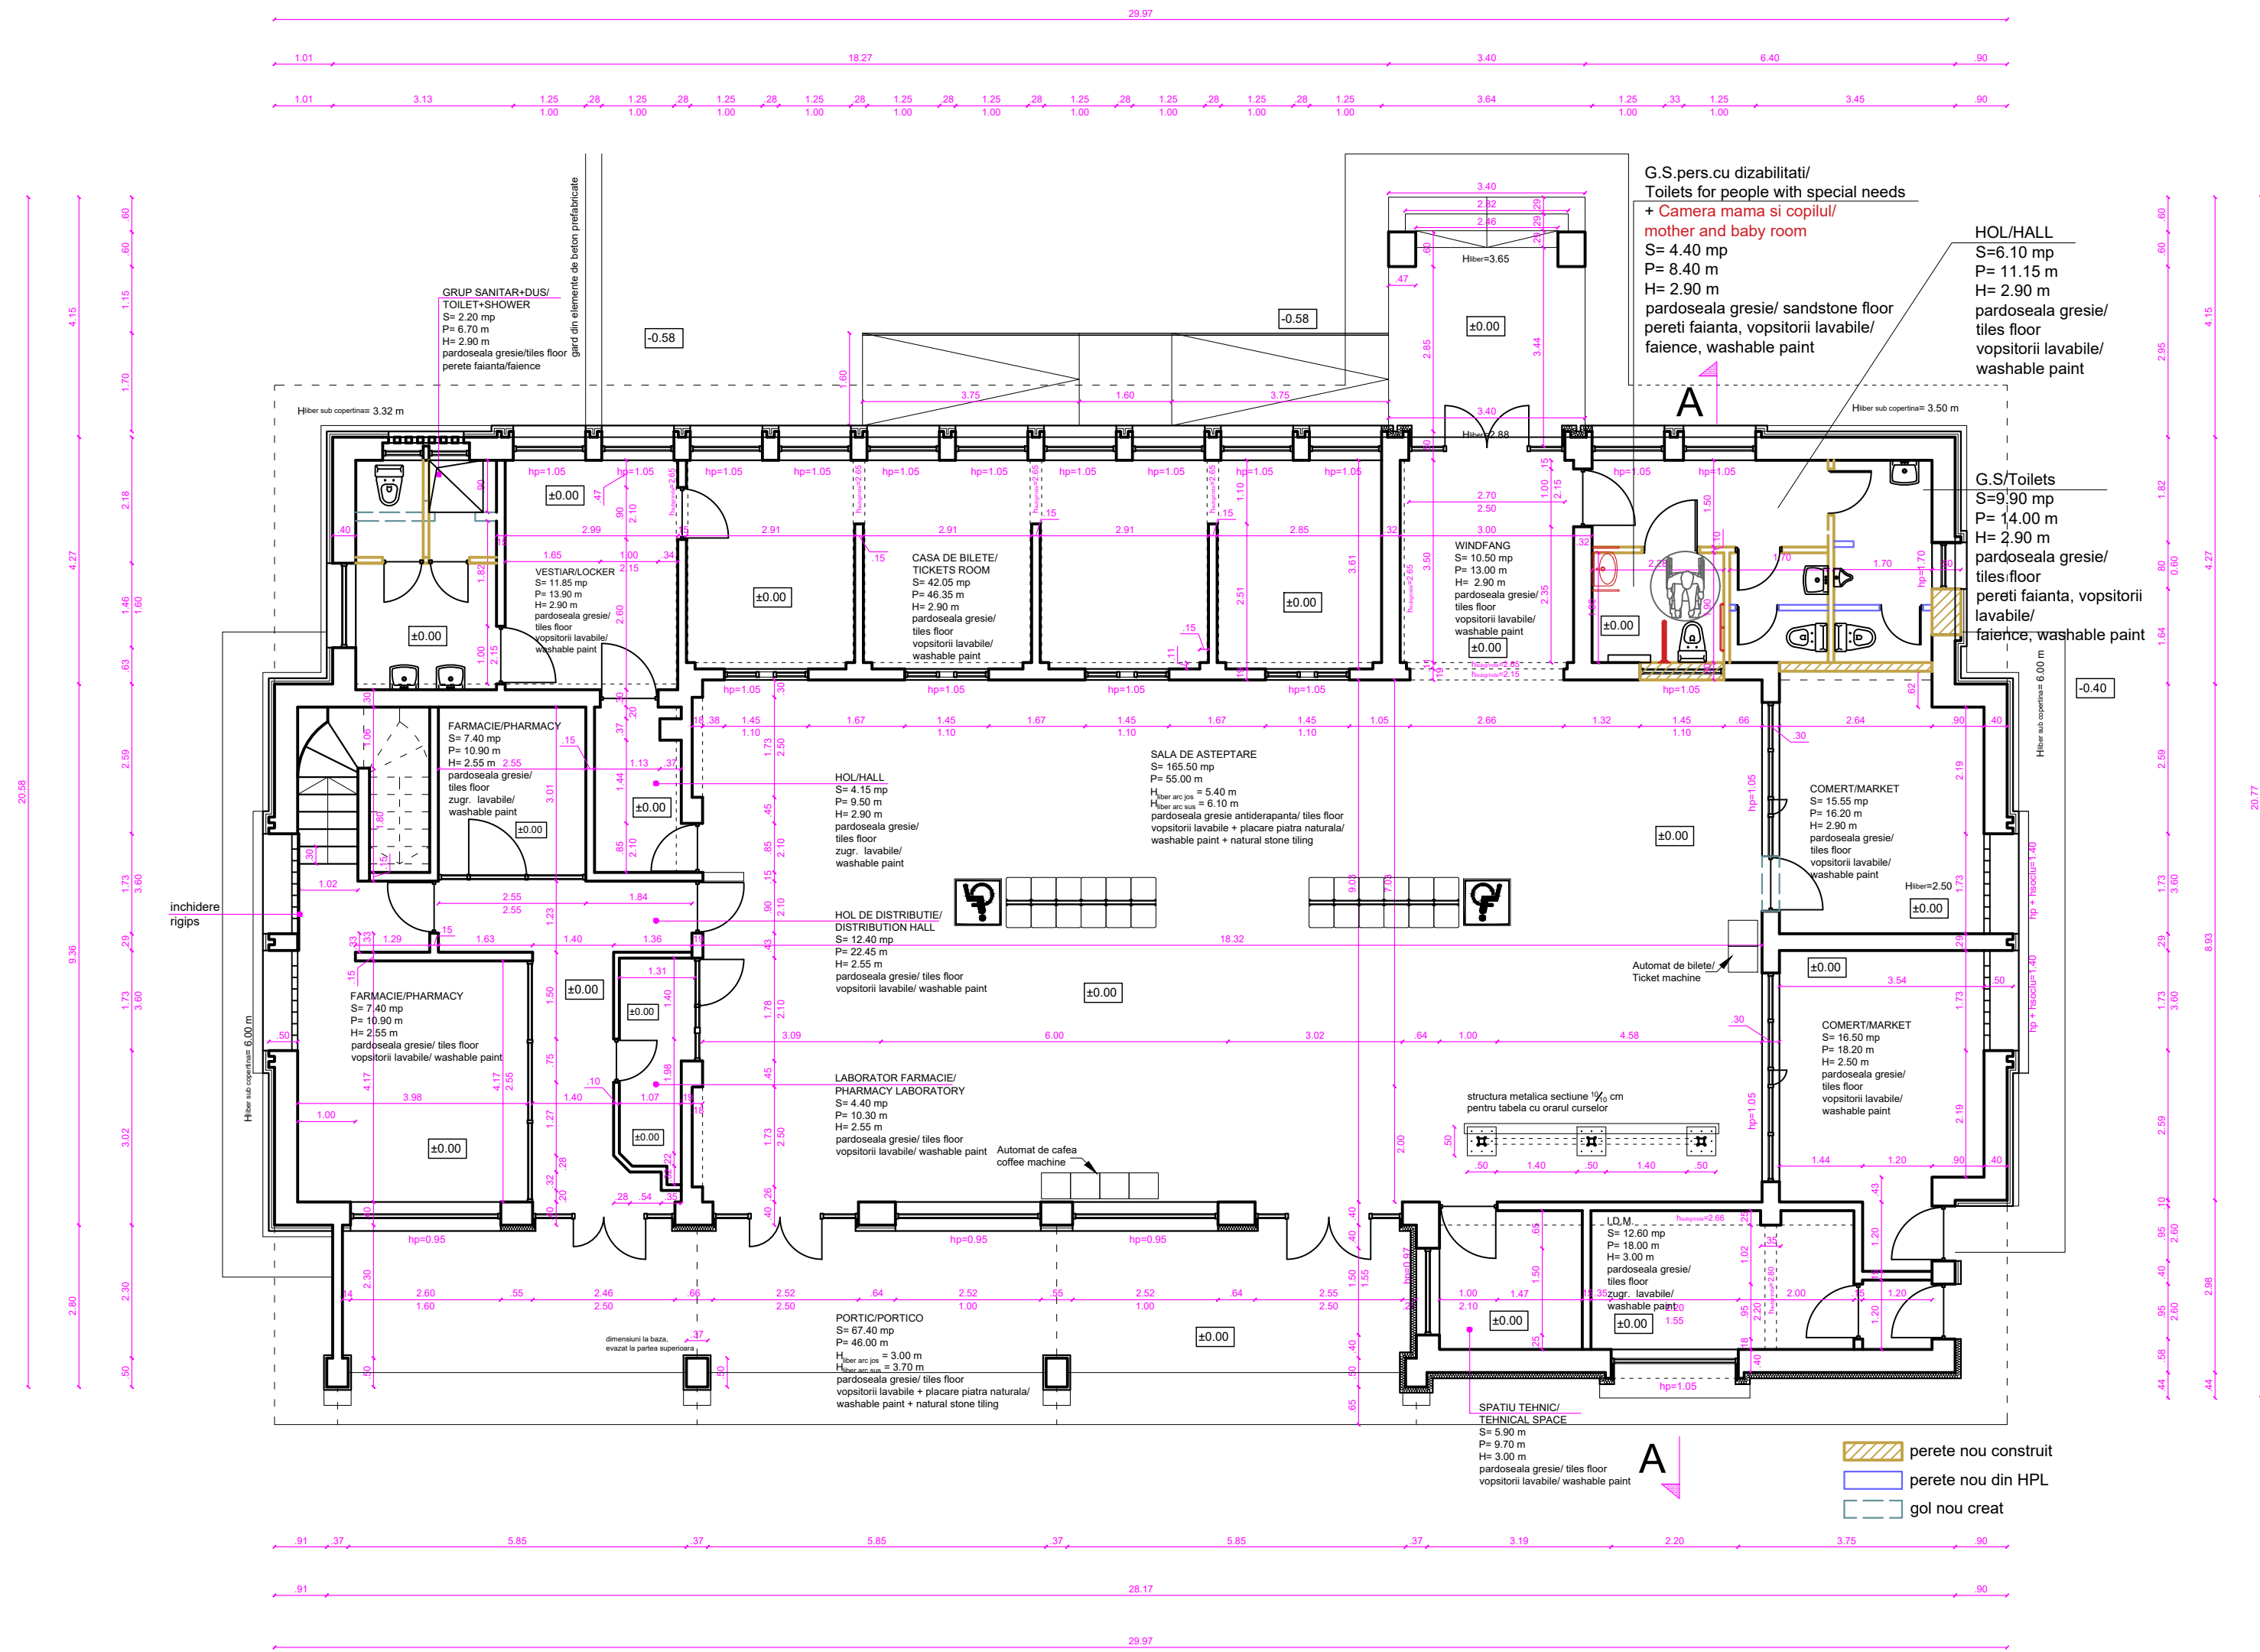

Plan parter
A_{construita} = 484.00mp
A_{desfasurata} = 765.00 mp

ENTITATE CONTRACTANTA CONTRACTING ENTITY C.N.C.F. "C.F.R." - S.A.											
CONTRACTANT CONTRACTOR Asocierea S.C. ISPCF S.A. - S.C. BAICONS IMPEX SRL											
		Nume Name				Data Date		Semnatura Signature			
Şef Proiect Project Manager		ing. Viorel GORGONETU				11.2024					
Verificat Checked		arh. Ştefania GHEORGHE				11.2024					
Proiectat Designed		arh. Mihai-Alexandru DUMITRESCU				11.2024					
"Modernizarea liniilor şi instalaţiilor din Complexul Feroviar Bucureşti" Studiu de fezabilitate "Modernization lines and installations in the Bucharest Railway Complex Feasibility Study								Proiect / Project 38 / 2022			
								Faza / Phase S.F. F.S.			
Denumire / Title		Staţia Bucureşti Nord Grupa B - Clădire Călători - Plan Parter - Propunere Bucureşti Nord Grupa B Station - Railway Building - Ground floor plan - Proposal						Scara / Scale 1/100			
Codificare / Codification System											
COBU SF ARH DEV 33 02 004 R00											
Istoricul reviziilor / Revision History											
Rev.	Data/Date	Descriere Modificare / Modification description									
1											
2											
3											
4											