


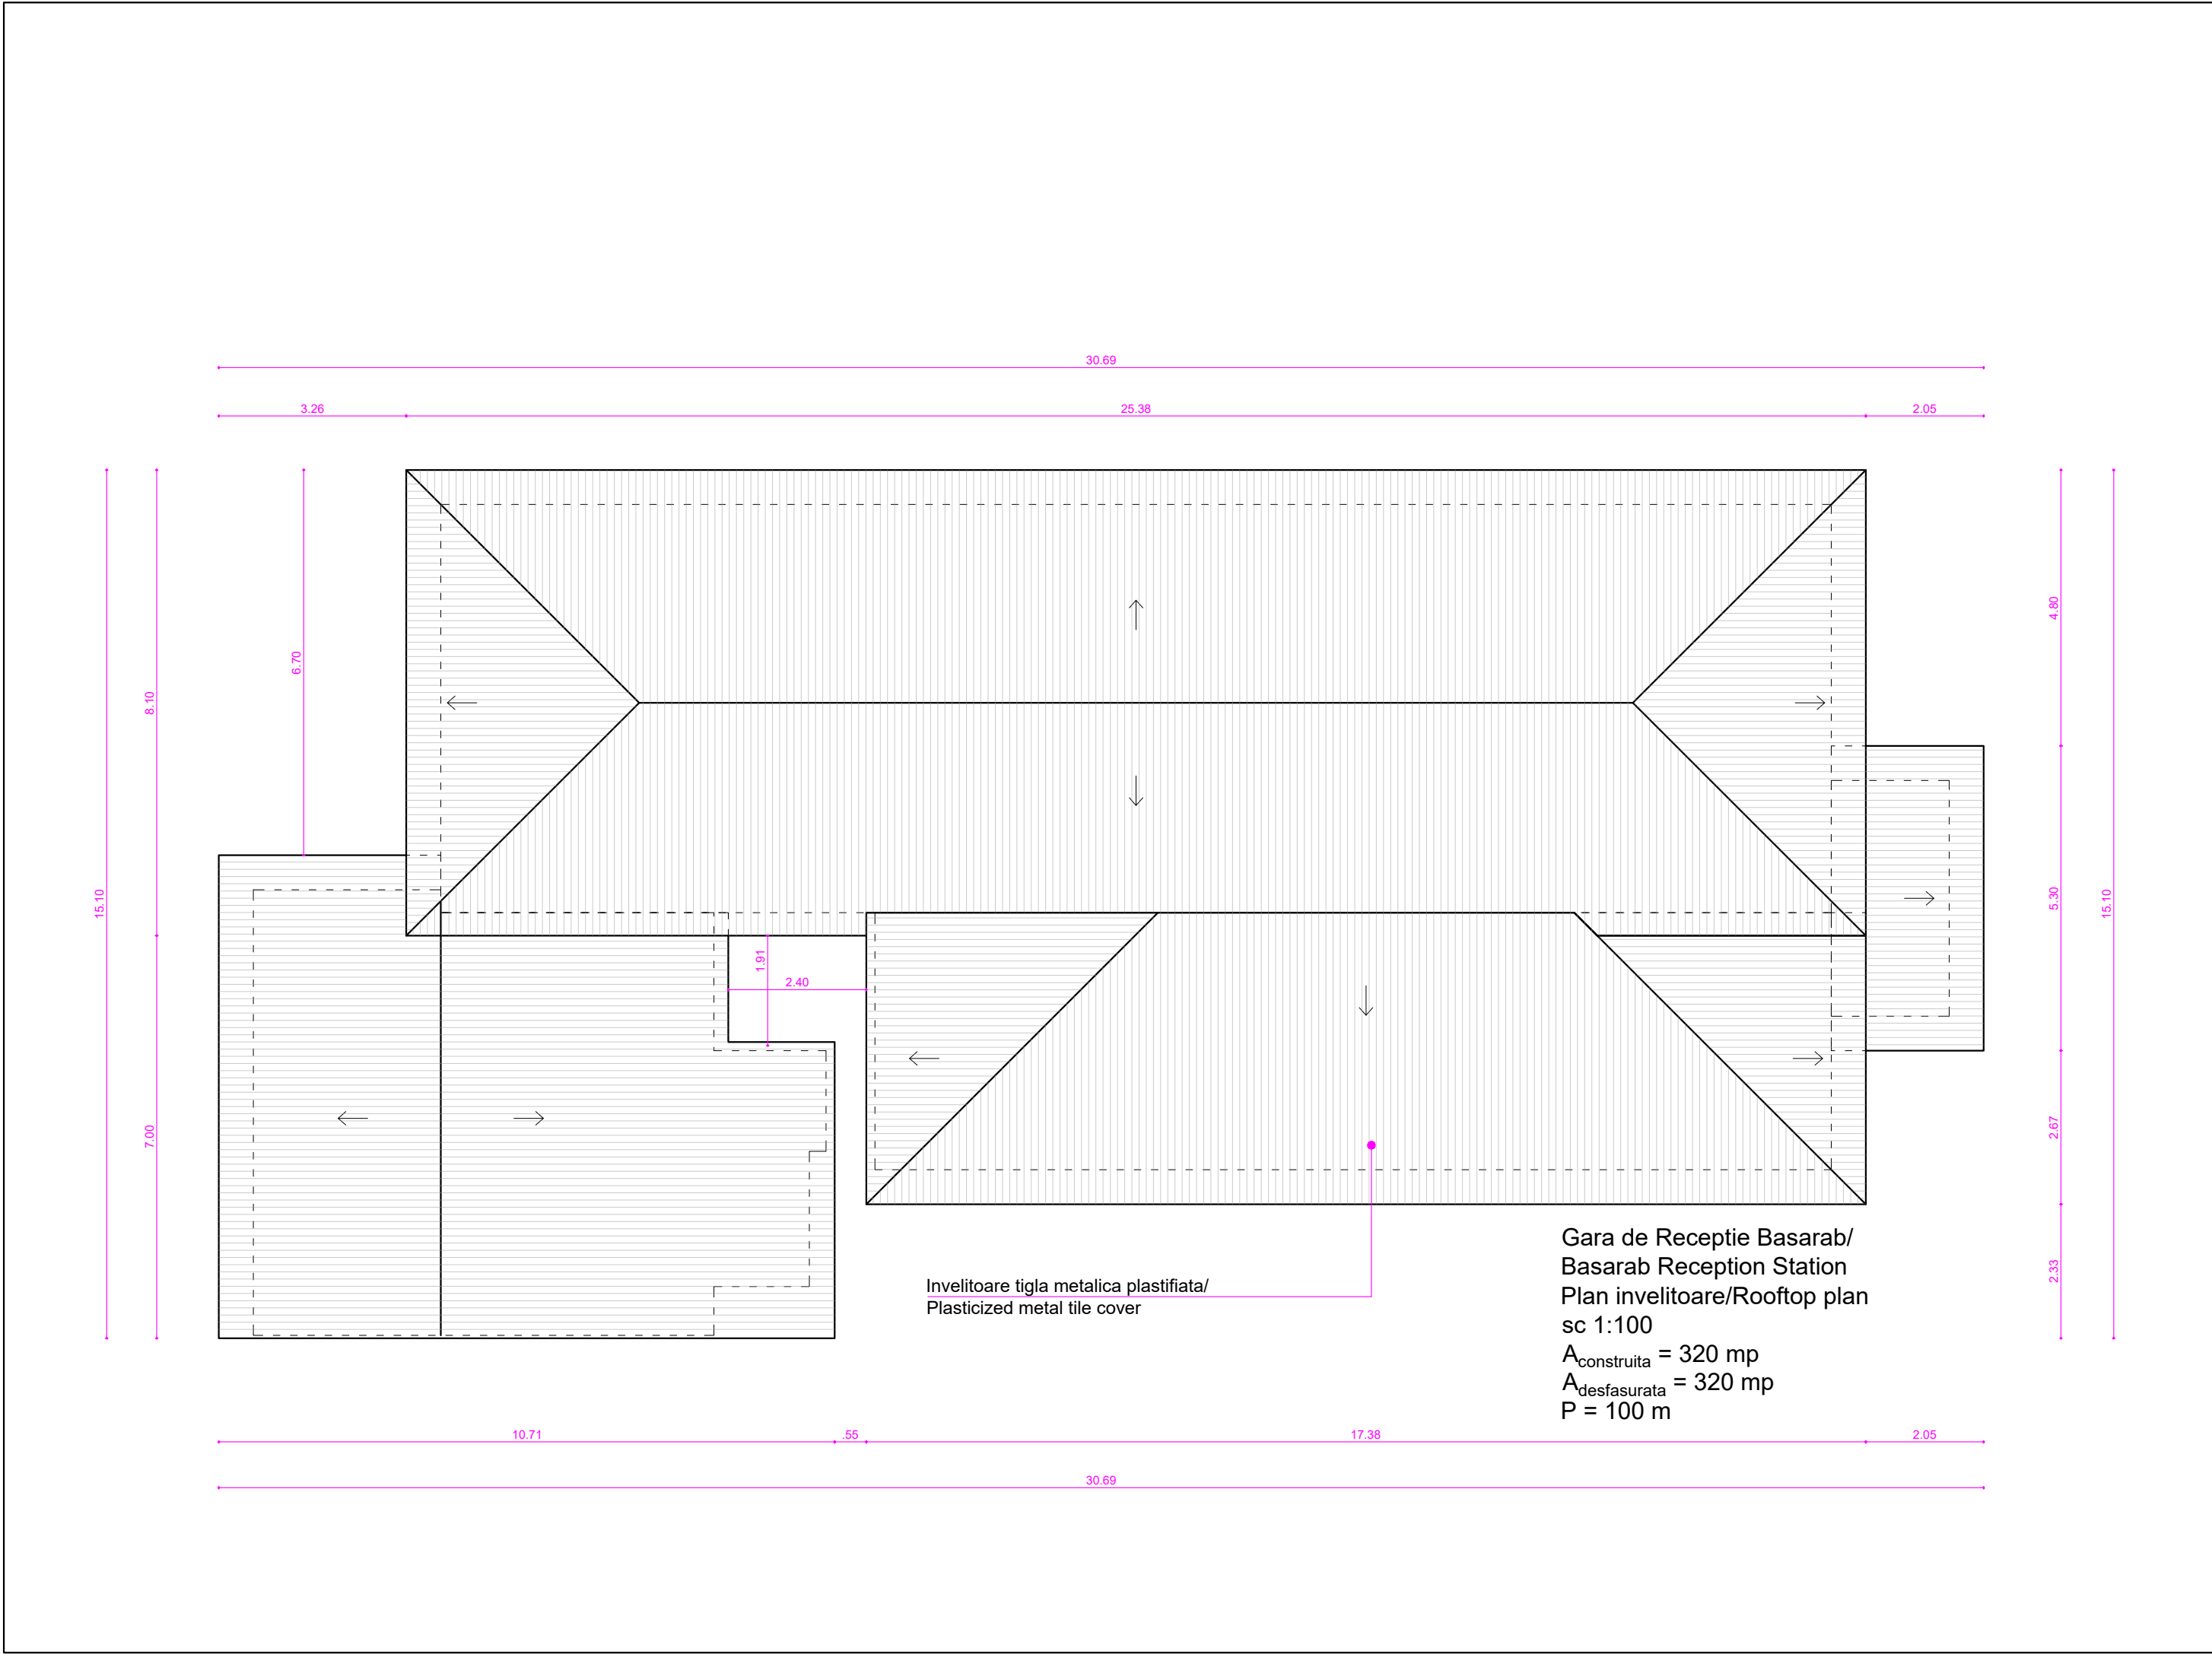

ENTITATE CONTRACTANTA CONTRACTING ENTITY								C.N.C.F. "C.F.R." - S.A.			
CONTRACTANT CONTRACTOR											
				Asocierea S.C. ISPCF S.A. - S.C. BAICONS IMPEX SRL							
		Nume Name		Data Date		Semnatura Signature					
Şef Proiect Project Manager		ing. Viorel GORGONETU		11.2024							
Verificat Checked		arh. Mihai-Alexandru DUMITRESCU		11.2024							
Proiectat Designed		arh. Ştefania GHEORGHE		11.2024							
”Modernizarea liniilor şi instalaţiilor din Complexul Feroviar Bucureşti” Studiu de fezabilitate ”Modernization lines and installations in the Bucharest Railway Complex Feasibility Study								Proiect / Project 38 / 2022			
								Faza / Phase S.F. F.S.			
Denumire / Title		Staţia Bucureşti Basarab - Gara de Recepţie - Plan Învelitoare - Propunere Bucuresti Basarab Station - Reception Station Building - Rooftop Plan - Proposal								Scara / Scale 1/100	
Codificare / Codification System COBU SF ARH DEV 36 03 005 R00											
Istoricul reviziilor / Revision History											
Rev.	Data/Date	Descriere Modificare / Modification description									
1											
2											
3											
4											