


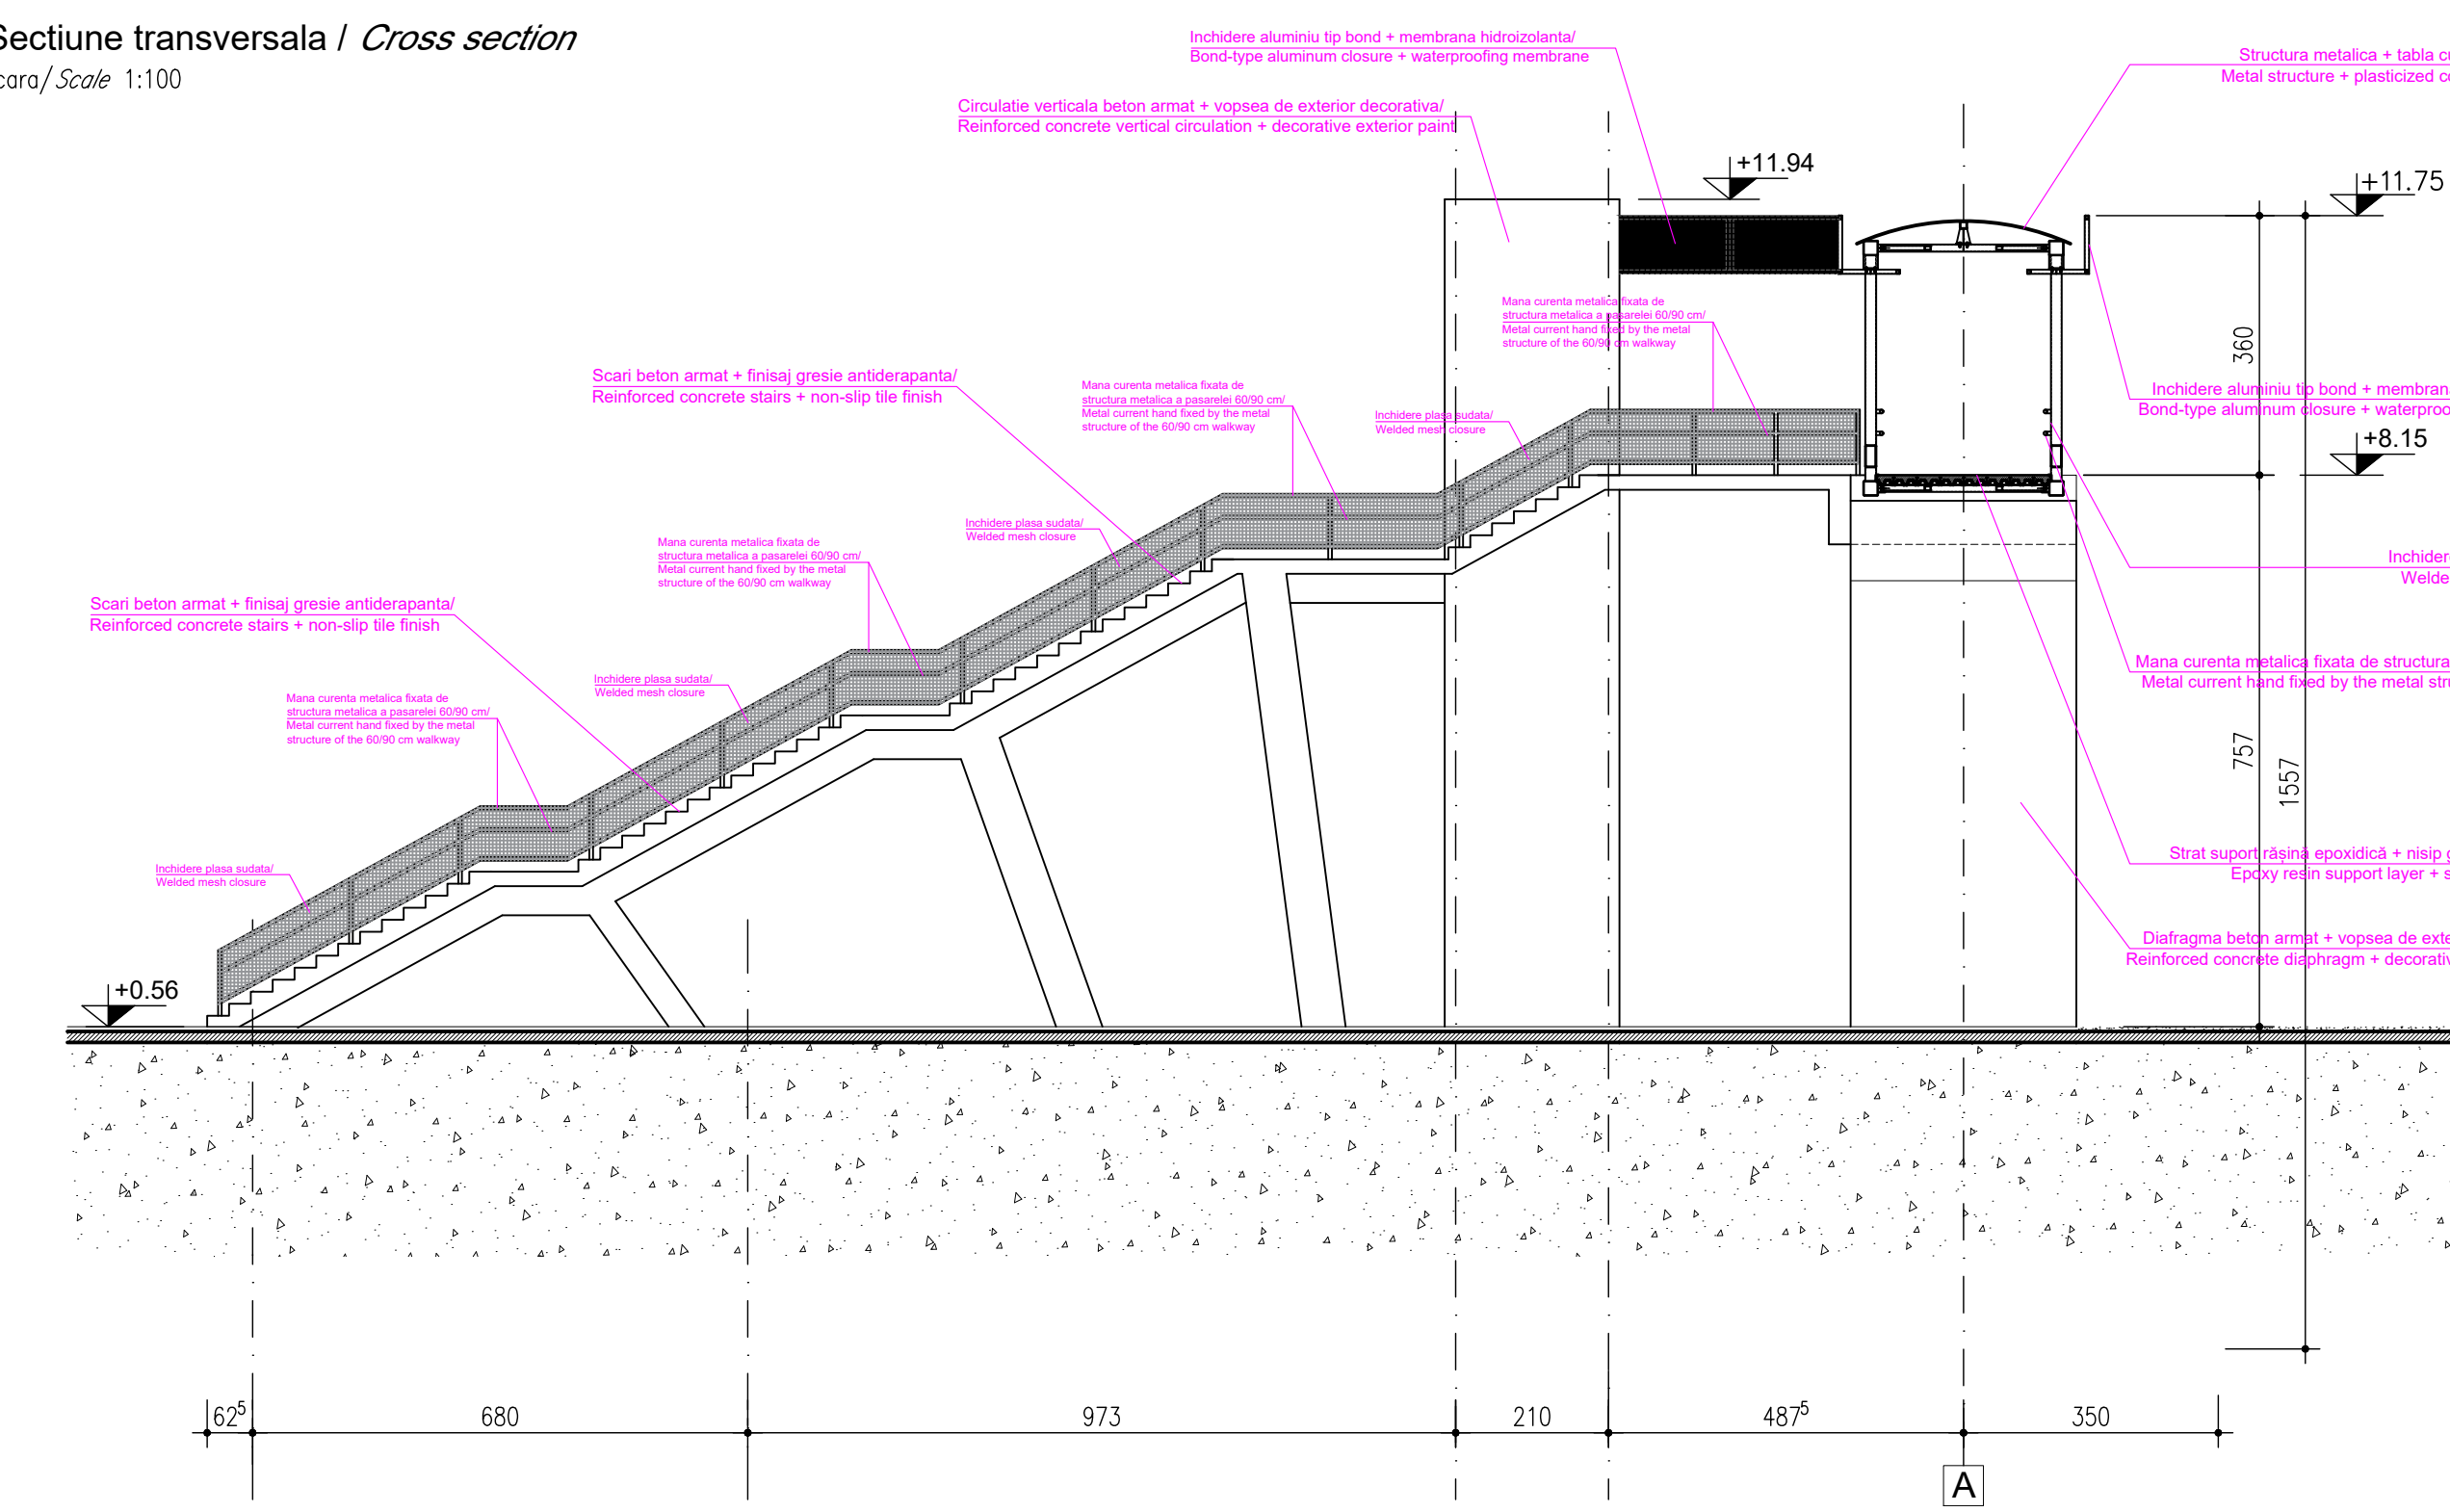


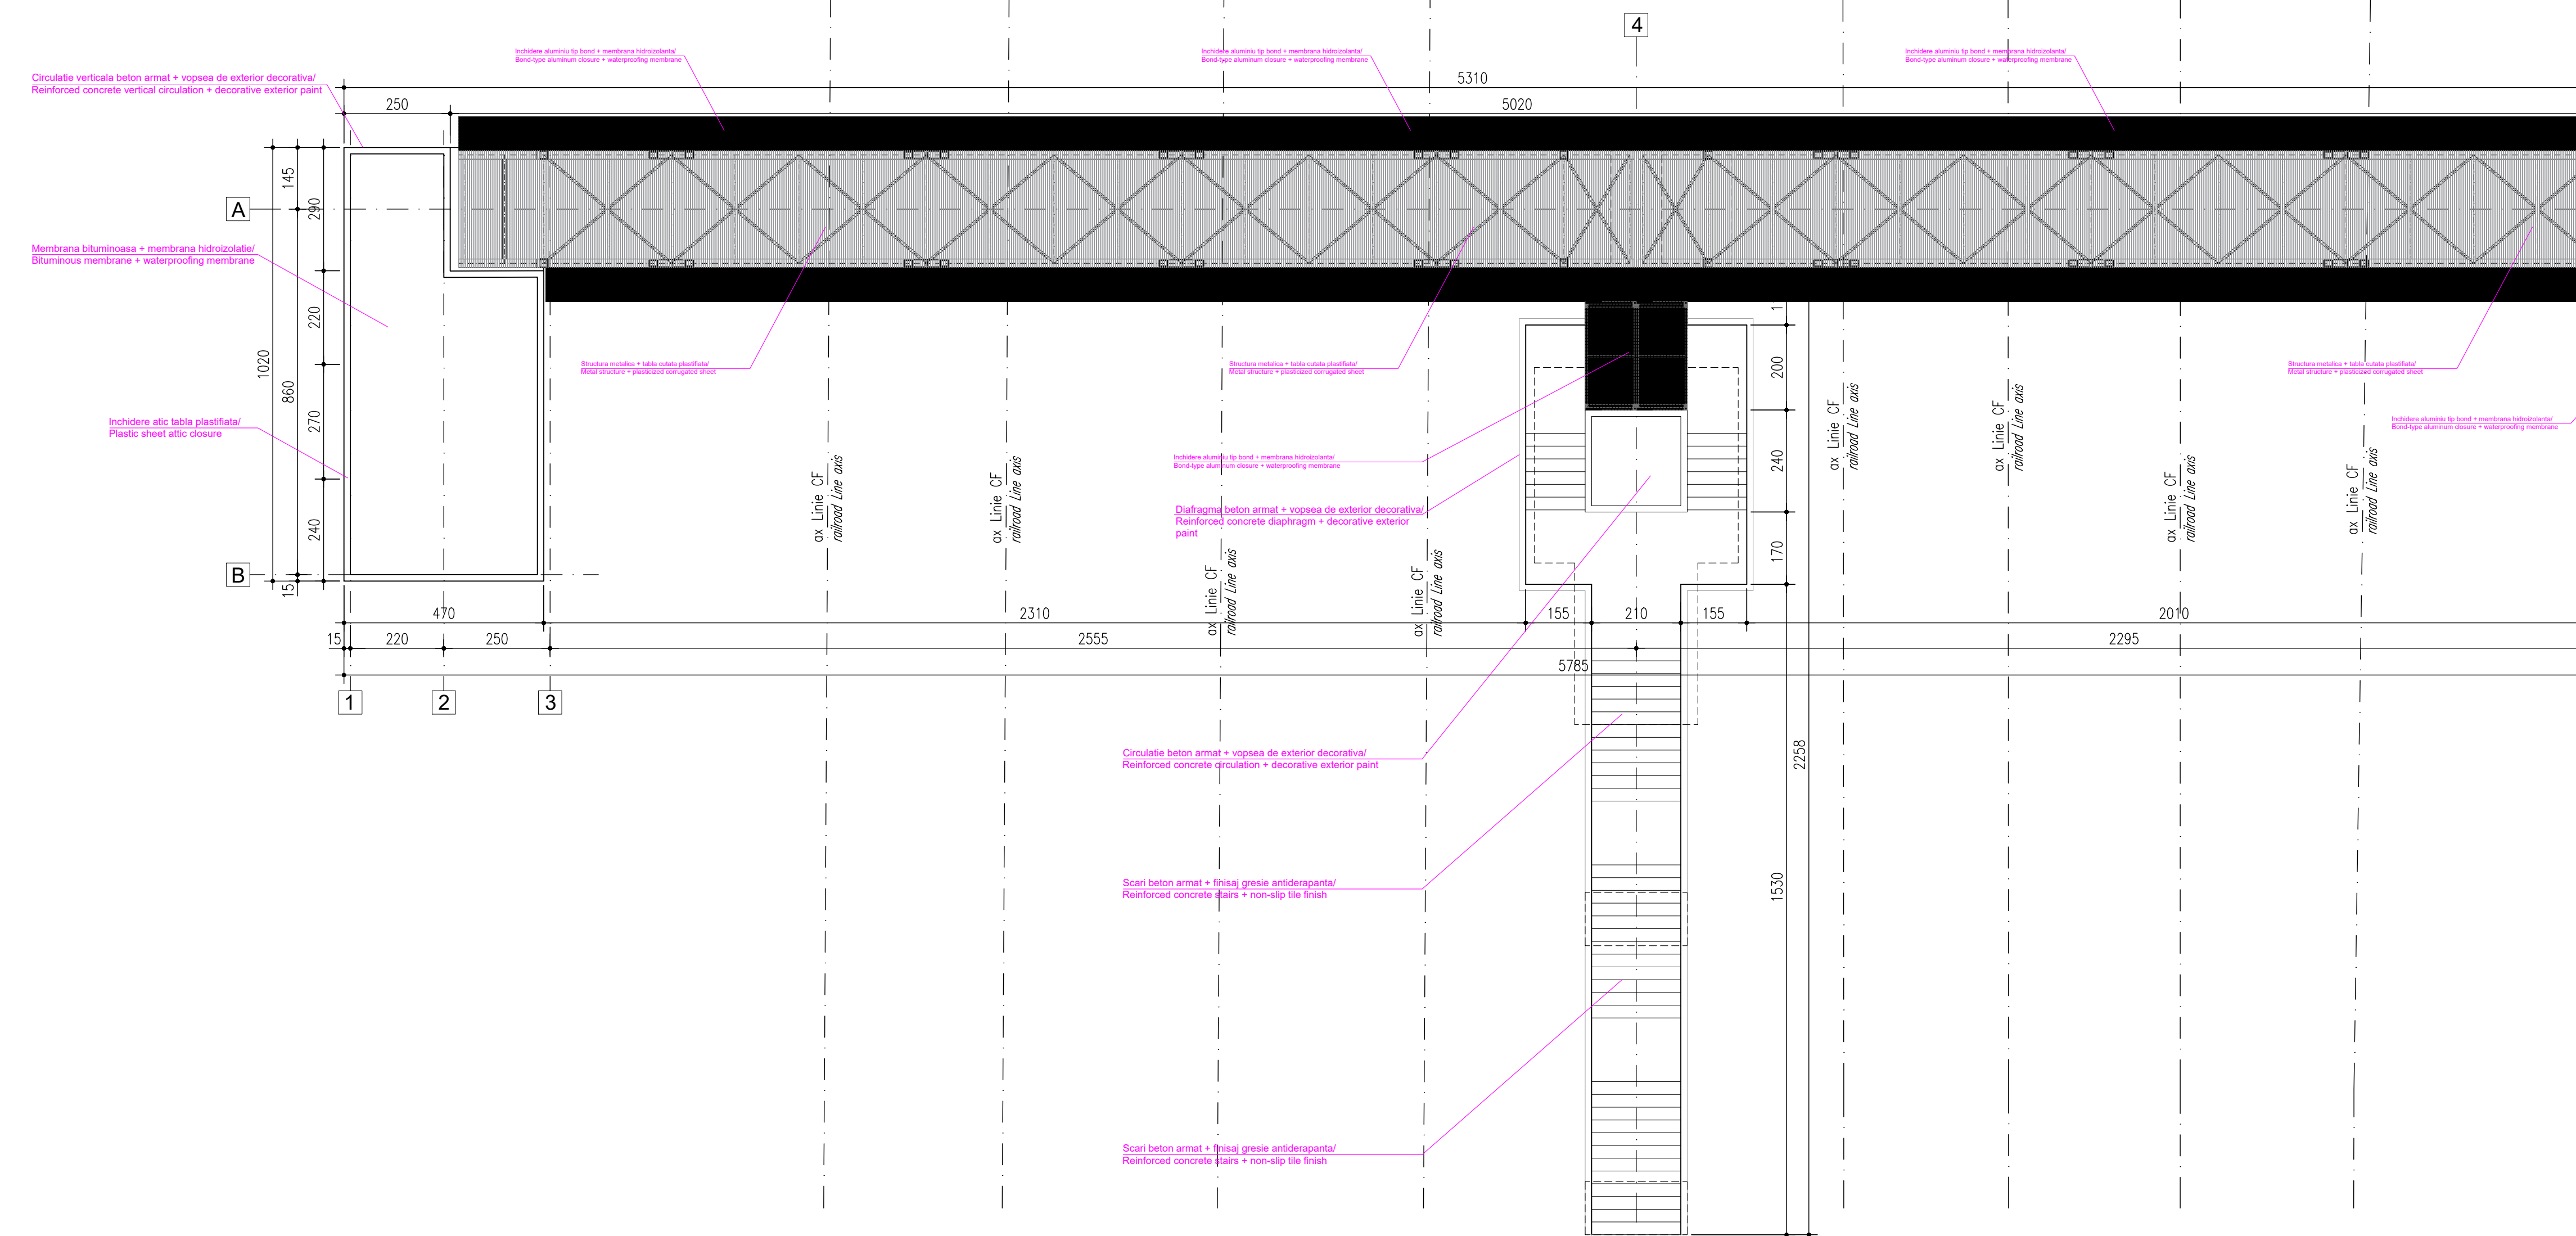

PLAN PASARELA PIETONALA / PEDESTRIAN WALKWAY PLAN
Sursa / Scale 1:100

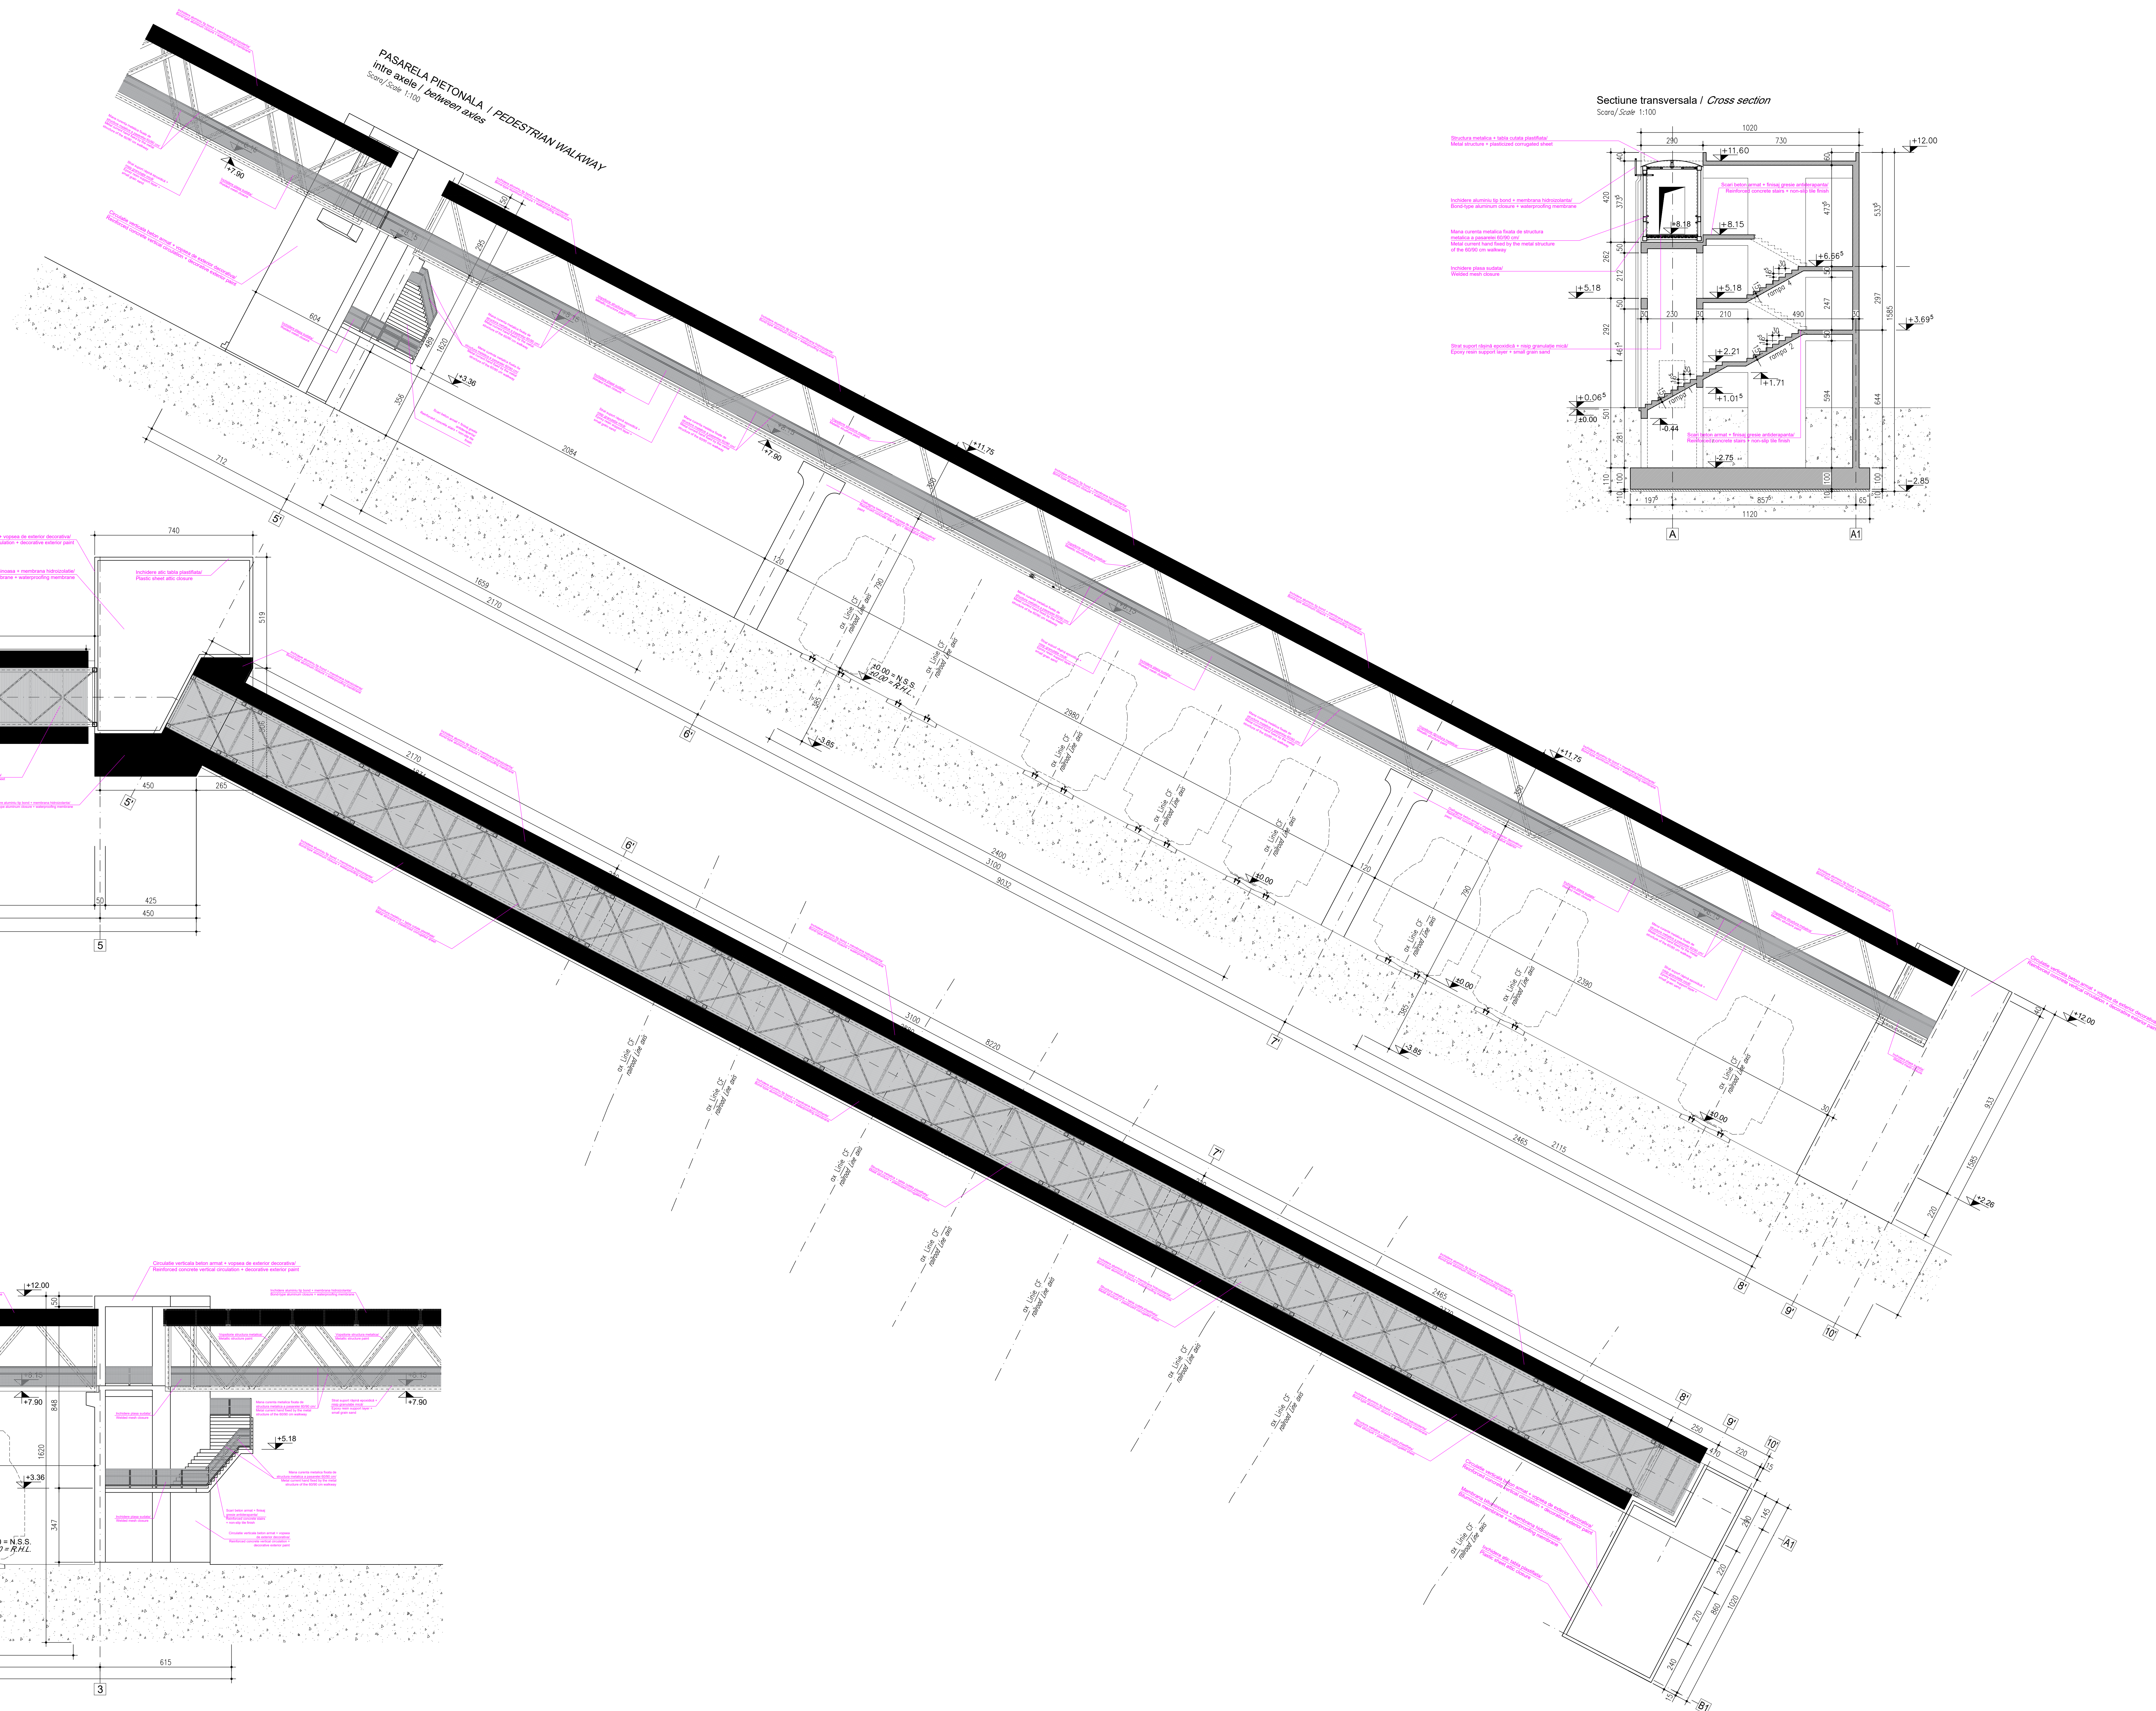

PASARELA PIETONALA / PEDESTRIAN WALKWAY
 între axe / between axle
 Sora / Scale 1:100

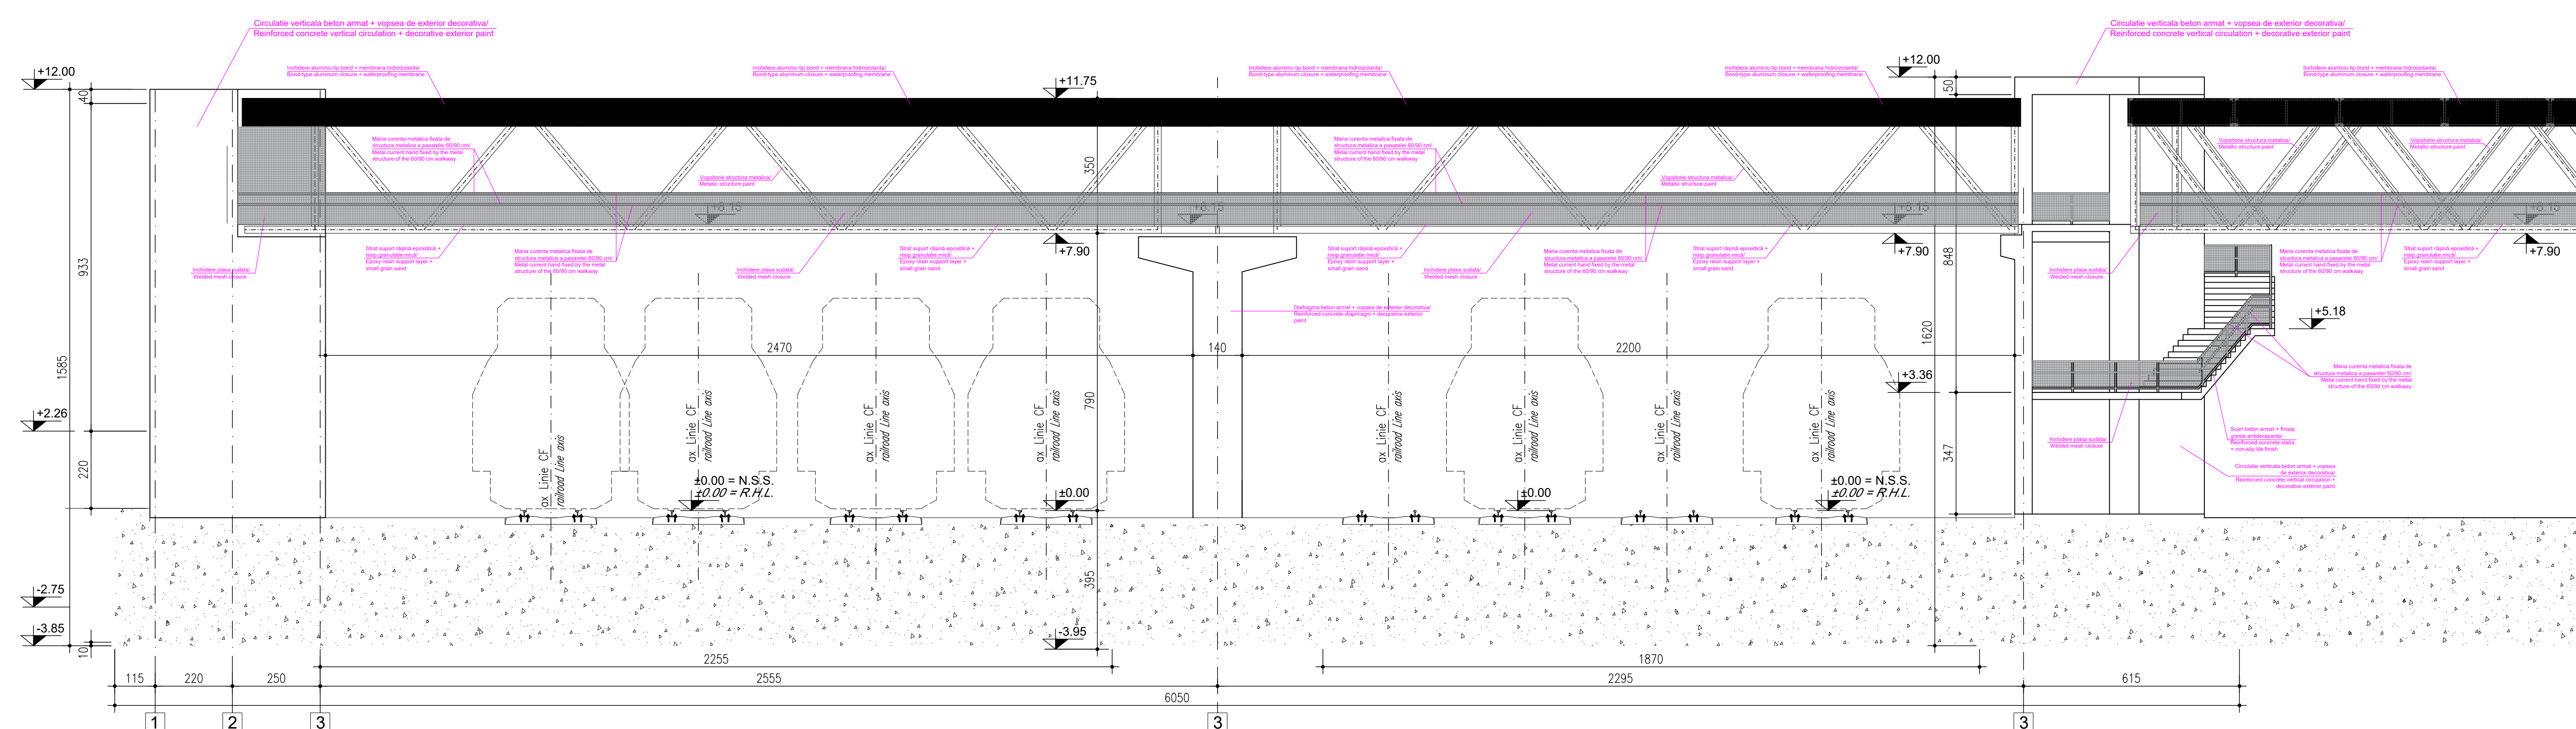

Sețiune transversala / Cross section
 Scara/Scale 1:100

