


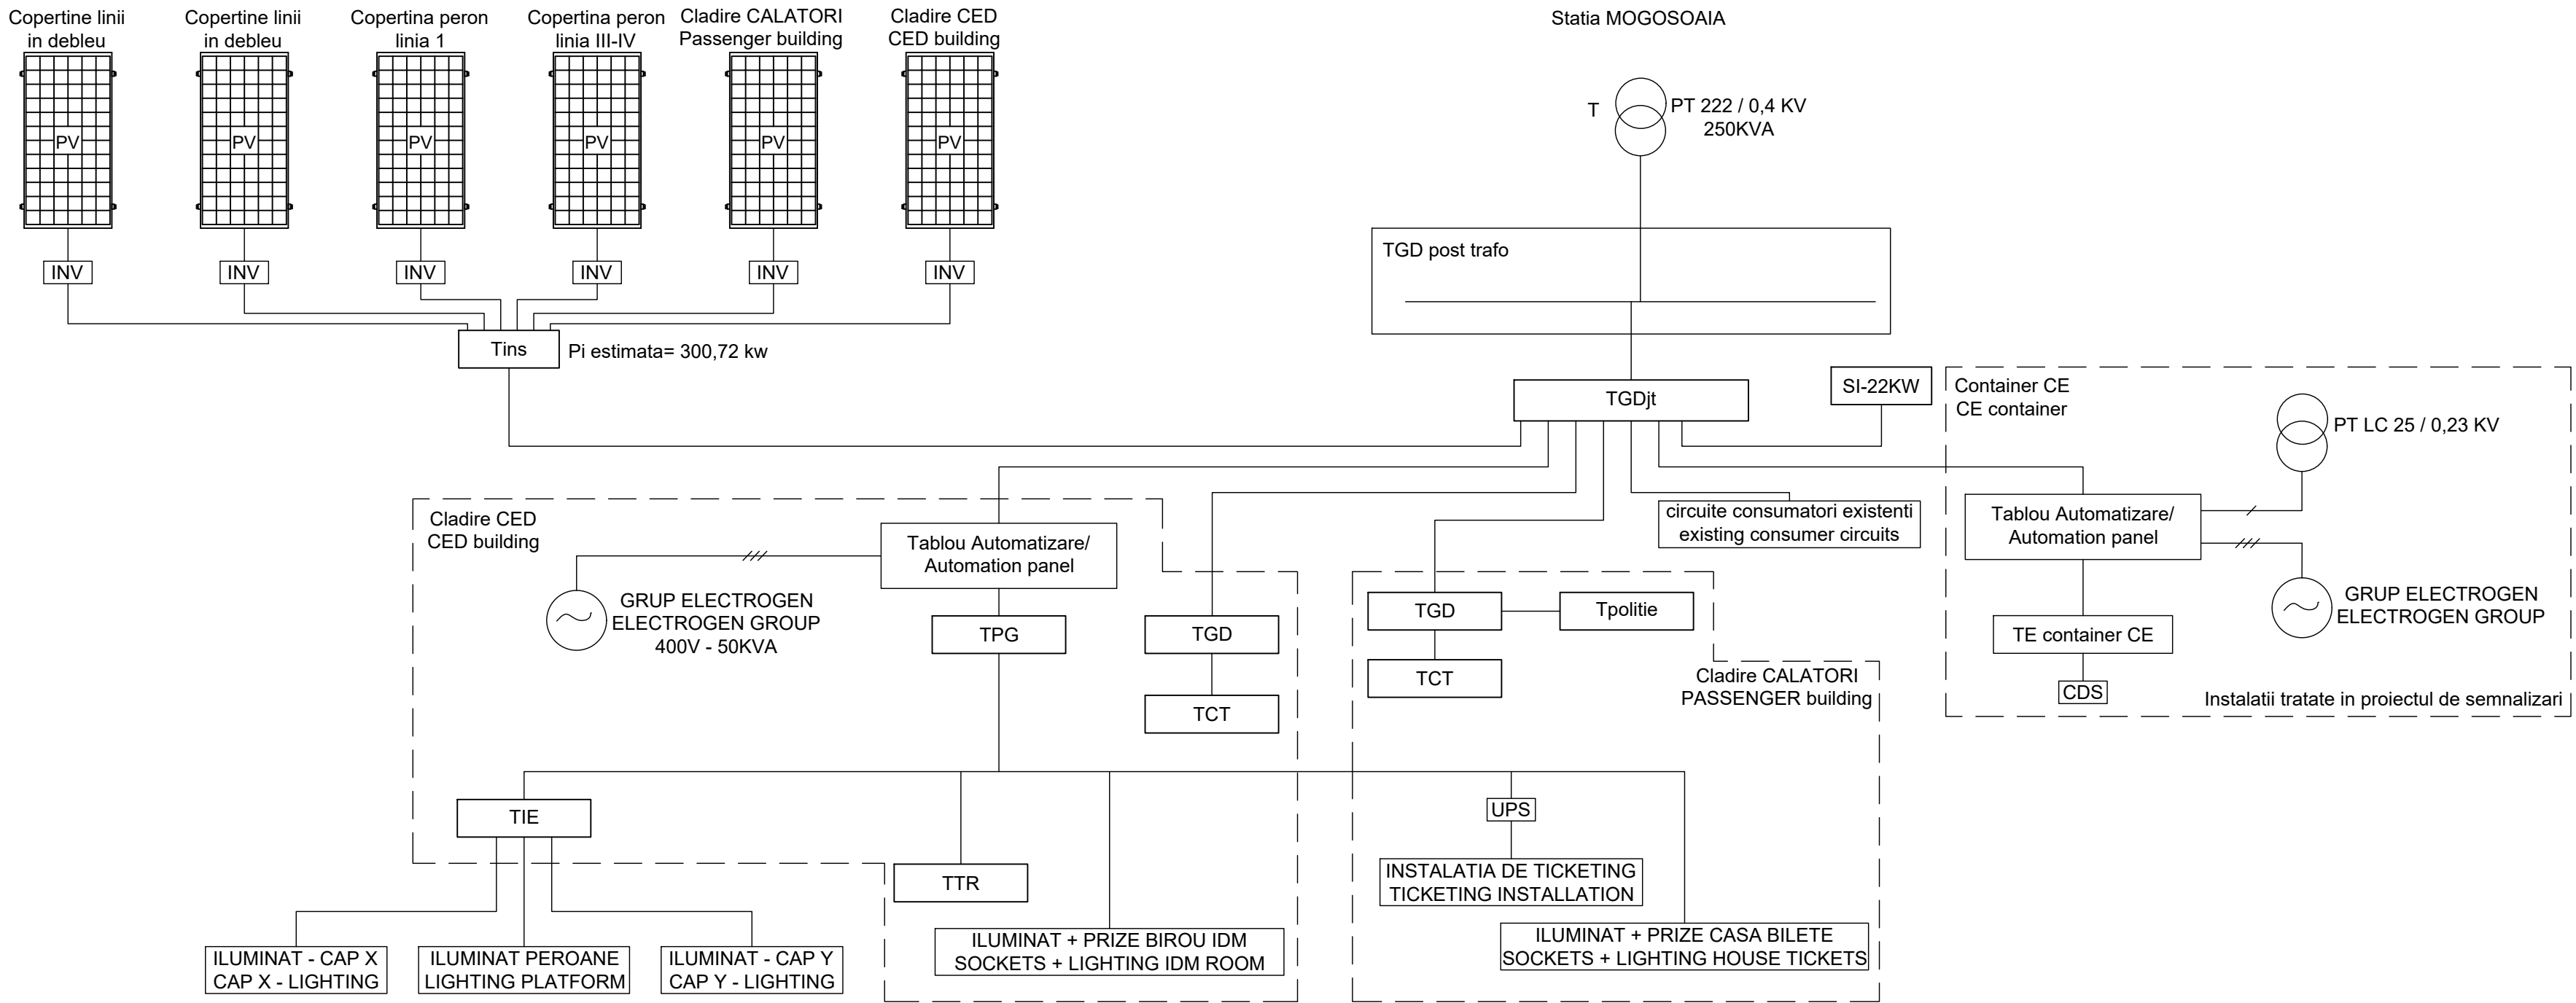

LEGENDĂ / LEGEND:

T - Transformator de tensiune / Voltage transformer
GE - Grup electrogen / Electrogen group
TGDjt - Tablou electric general de distributie joasa tensiune / Low voltage general electric panel
TPG - Tablou electric consumatori prioritari / Safety electric panel
TGD - Tablou general de distributie cladire CED/Cladire calatori / General distribution switchboard for CED building/passenger terminal
TIE - Tablou electric iluminat exterior / Exterior lighting electric panel
TPolitie - Tablou electric TPolitie / Electrical panel TPolitie
TTR - Tablou electric TTR / TTR electric panel
TE container CE - Tablou electric container Centralizare Electronica / Electrical panel of container Electronic Centralization
TCT - Tablou electric centrala termica / Electric panel for central heating system
SI-22KW - Statie de reincarcare contorizata de 1x22KW / Metered recharging station of 1x22KW
Tins - Tablou electric anti-insularizare / Anti-insulation electrical panel
INV - Invertor trifazat pentru panouri fotovoltaice / Three-phase inverter for photovoltaic panels
PV - Panou fotovoltaic monocristalin / Monocrystalline photovoltaic panel



ENTITATE CONTRACTANTA
CONTRACTING ENTITY



CONTRACTANT
CONTRACTOR



Asocierea S.C. ISPCF S.A. - S.C. BAICONS IMPEX SRL

	Nume Name	Data Date	Semnatura Signature
Şef Proiect Project Manager	ing. Viorel GORGONETU	11.2024	
Verificat Checked	ing. Dan PĂTRAŞCU	11.2024	
Proiectat Designed	ing. Mircea MIHALACHE	11.2024	

”Modernizarea liniilor şi instalaţiilor din
Complexul Feroviar Bucureşti”
Studiu de fezabilitate

Proiect / Project
38 / 2022

”Modernization lines and installations in the
Bucharest Railway Complex
Feasibility Study

Faza / Phase
S.F.
F.S.

Denumire / Title

Statia Mogosoaia - Schema bloc de distributie
Mogosoia Station - Distribution block diagram

Scara / Scale

Codificare / Codification System

COBU SF IEL DPA 01 01 001 R00

Istoricul reviziilor / Revision History

Rev.	Data/Date	Descriere Modificare / Modification description
1		
2		
3		
4		