


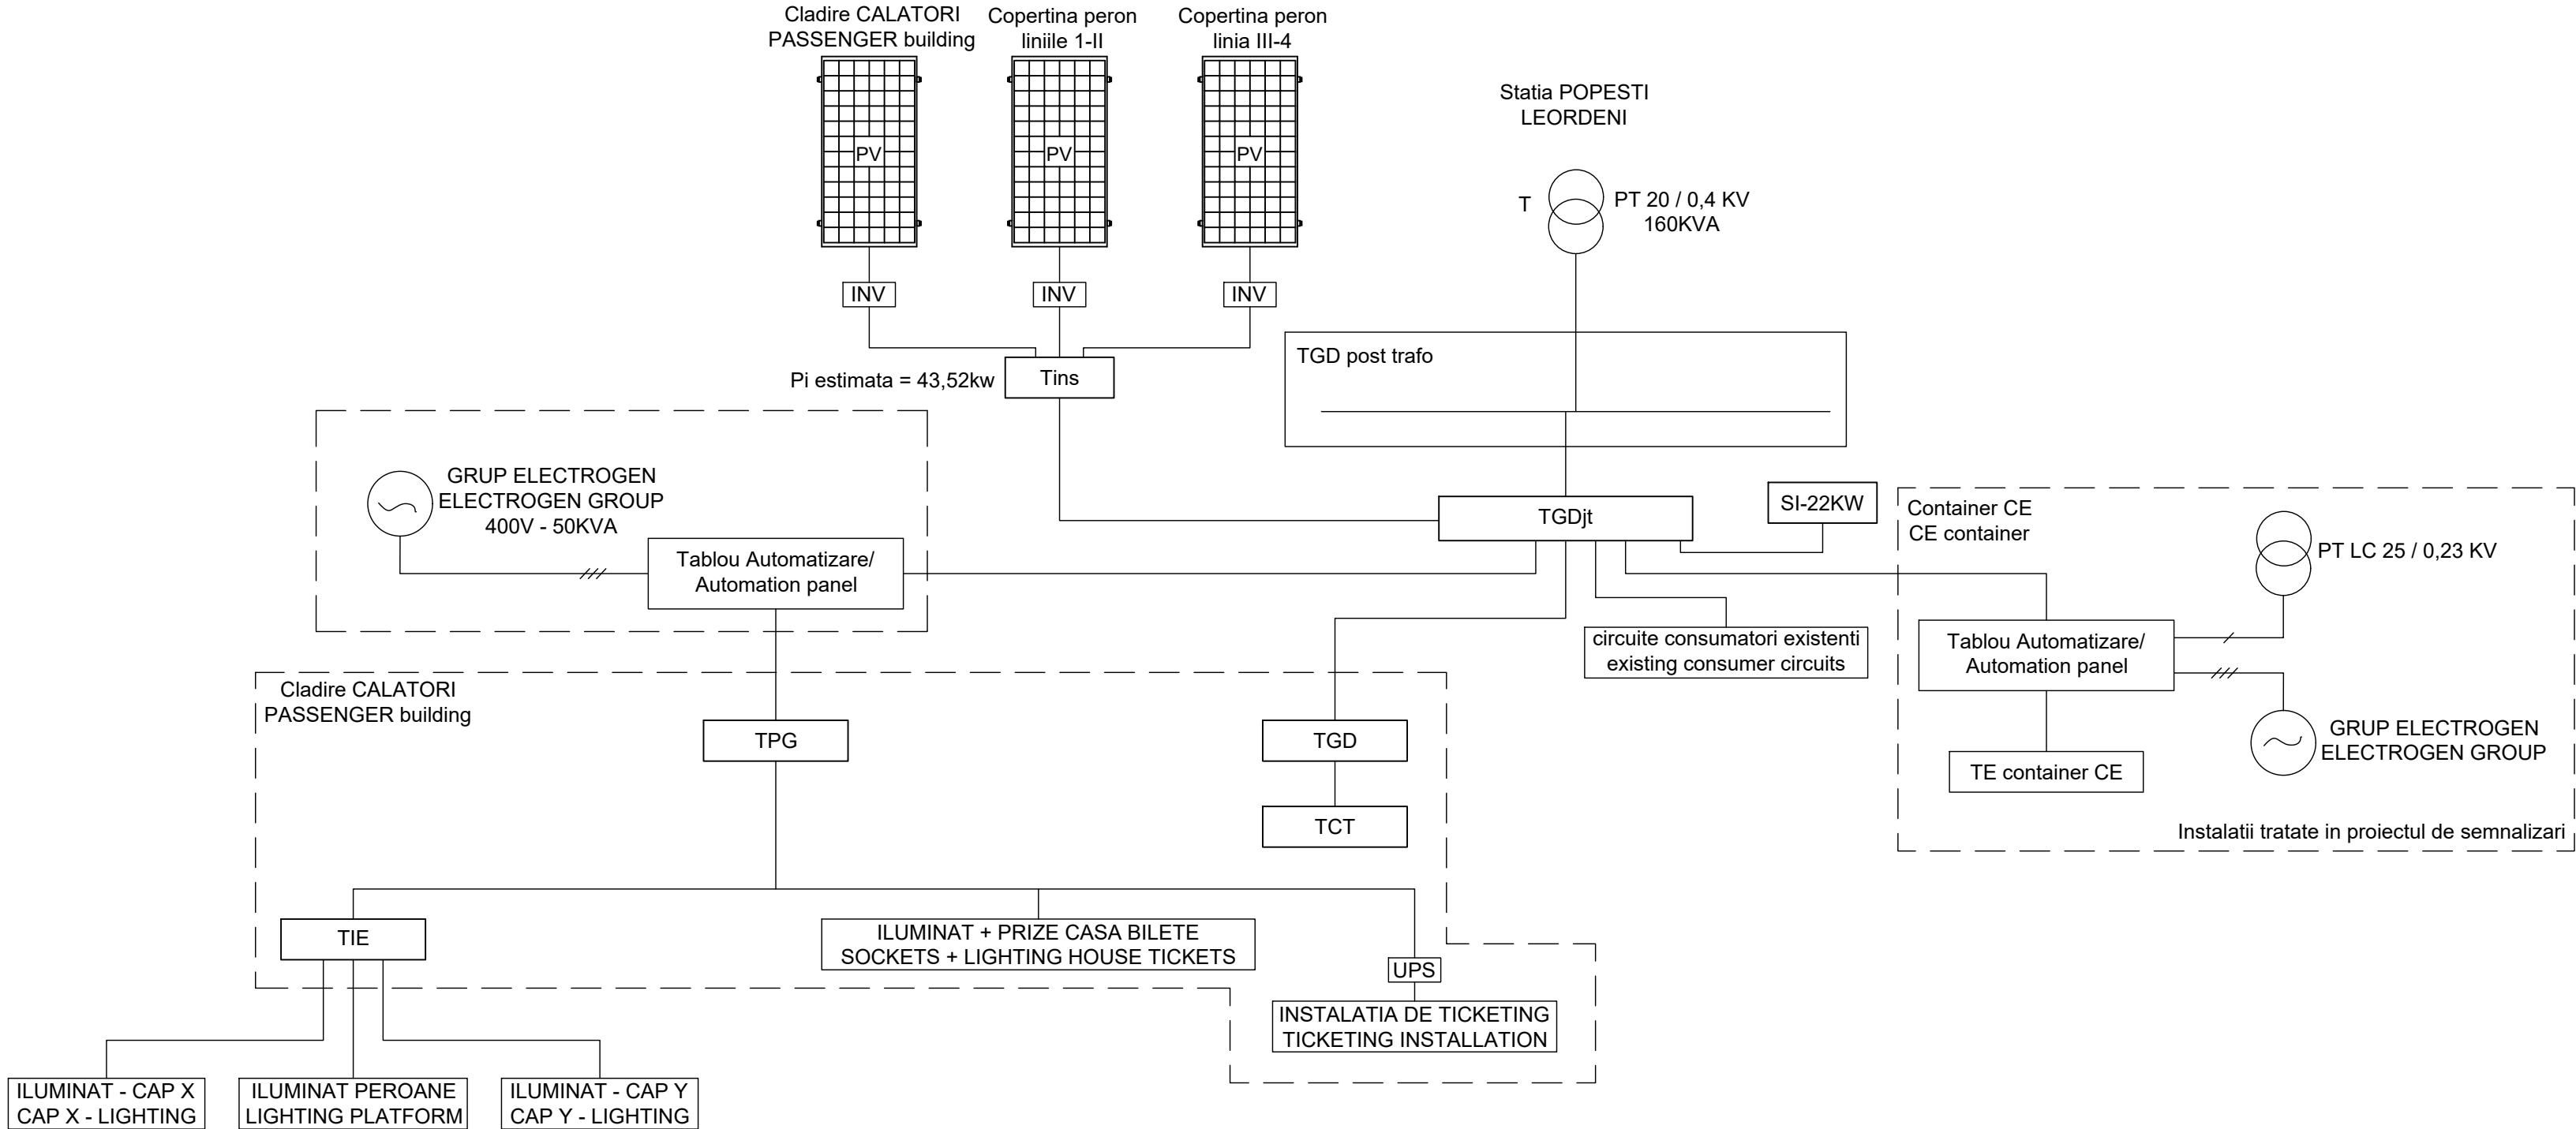

LEGENDĂ / LEGEND:

- T - Transformator de tensiune / Voltage transformer
GE - Grup electrogen / Electrogen group
TGDjt - Tablou electric general de distributie joasa tensiune / Low voltage general electric panel
TPG - Tablou electric consumatori prioritari / Safety electric panel
TGD - Tablou general de distributie cladire CED / General distribution switchboard for CED building
TIE - Tablou electric iluminat exterior / Exterior lighting electric panel
TCT - Tablou electric centrala termica / Electric panel for central heating system
TE container CE - Tablou electric Centralizare Electronica / Electrical panel of container Electronic Centralization
Tins - Tablou electric anti-insularizare / *Anti-insulation electrical panel*
INV - Invertor trifazat pentru panouri fotovoltaice / *Three-phase inverter for photovoltaic panels*
PV - Panou fotovoltaic monocristalin / *Monocrystalline photovoltaic panel*
SI-22KW - Statie de reincarcare contorizata de 1x22KW / *Metered recharging station of 1x22KW*



ENTITATE CONTRACTANTA
CONTRACTING ENTITY



C.N.C.F. "C.F.R." - S.A.

CONTRACTANT
CONTRACTOR



Asocierea S.C. ISPCF S.A. - S.C. BAICONS IMPEX SRL

	Nume Name	Data Date	Semnatura Signature
Şef Proiect Project Manager	ing. Viorel GORGONETU	11.2024	
Verificat Checked	ing. Dan PĂTRAŞCU	11.2024	
Proiectat Designed	ing. Mircea MIHALACHE	11.2024	

**"Modernizarea liniilor şi instalaţiilor din
Complexul Feroviar Bucureşti"
Studiu de fezabilitate**

Proiect / Project
38 / 2022

***"Modernization lines and installations in the
Bucharest Railway Complex
Feasibility Study***

Faza / Phase
S.F.
F.S.

Denumire / Title

**Statia Popesti Leordeni- Schema bloc de distributie
Popesti Leordeni Station - Distribution block diagram**

Scara / Scale

Codificare / Codification System

COBU SF IEL DPA 16 01 001 R00

Istoricul reviziilor / Revision History

Rev.	Data/Date	Descriere Modificare / Modification description
1		
2		
3		
4		