


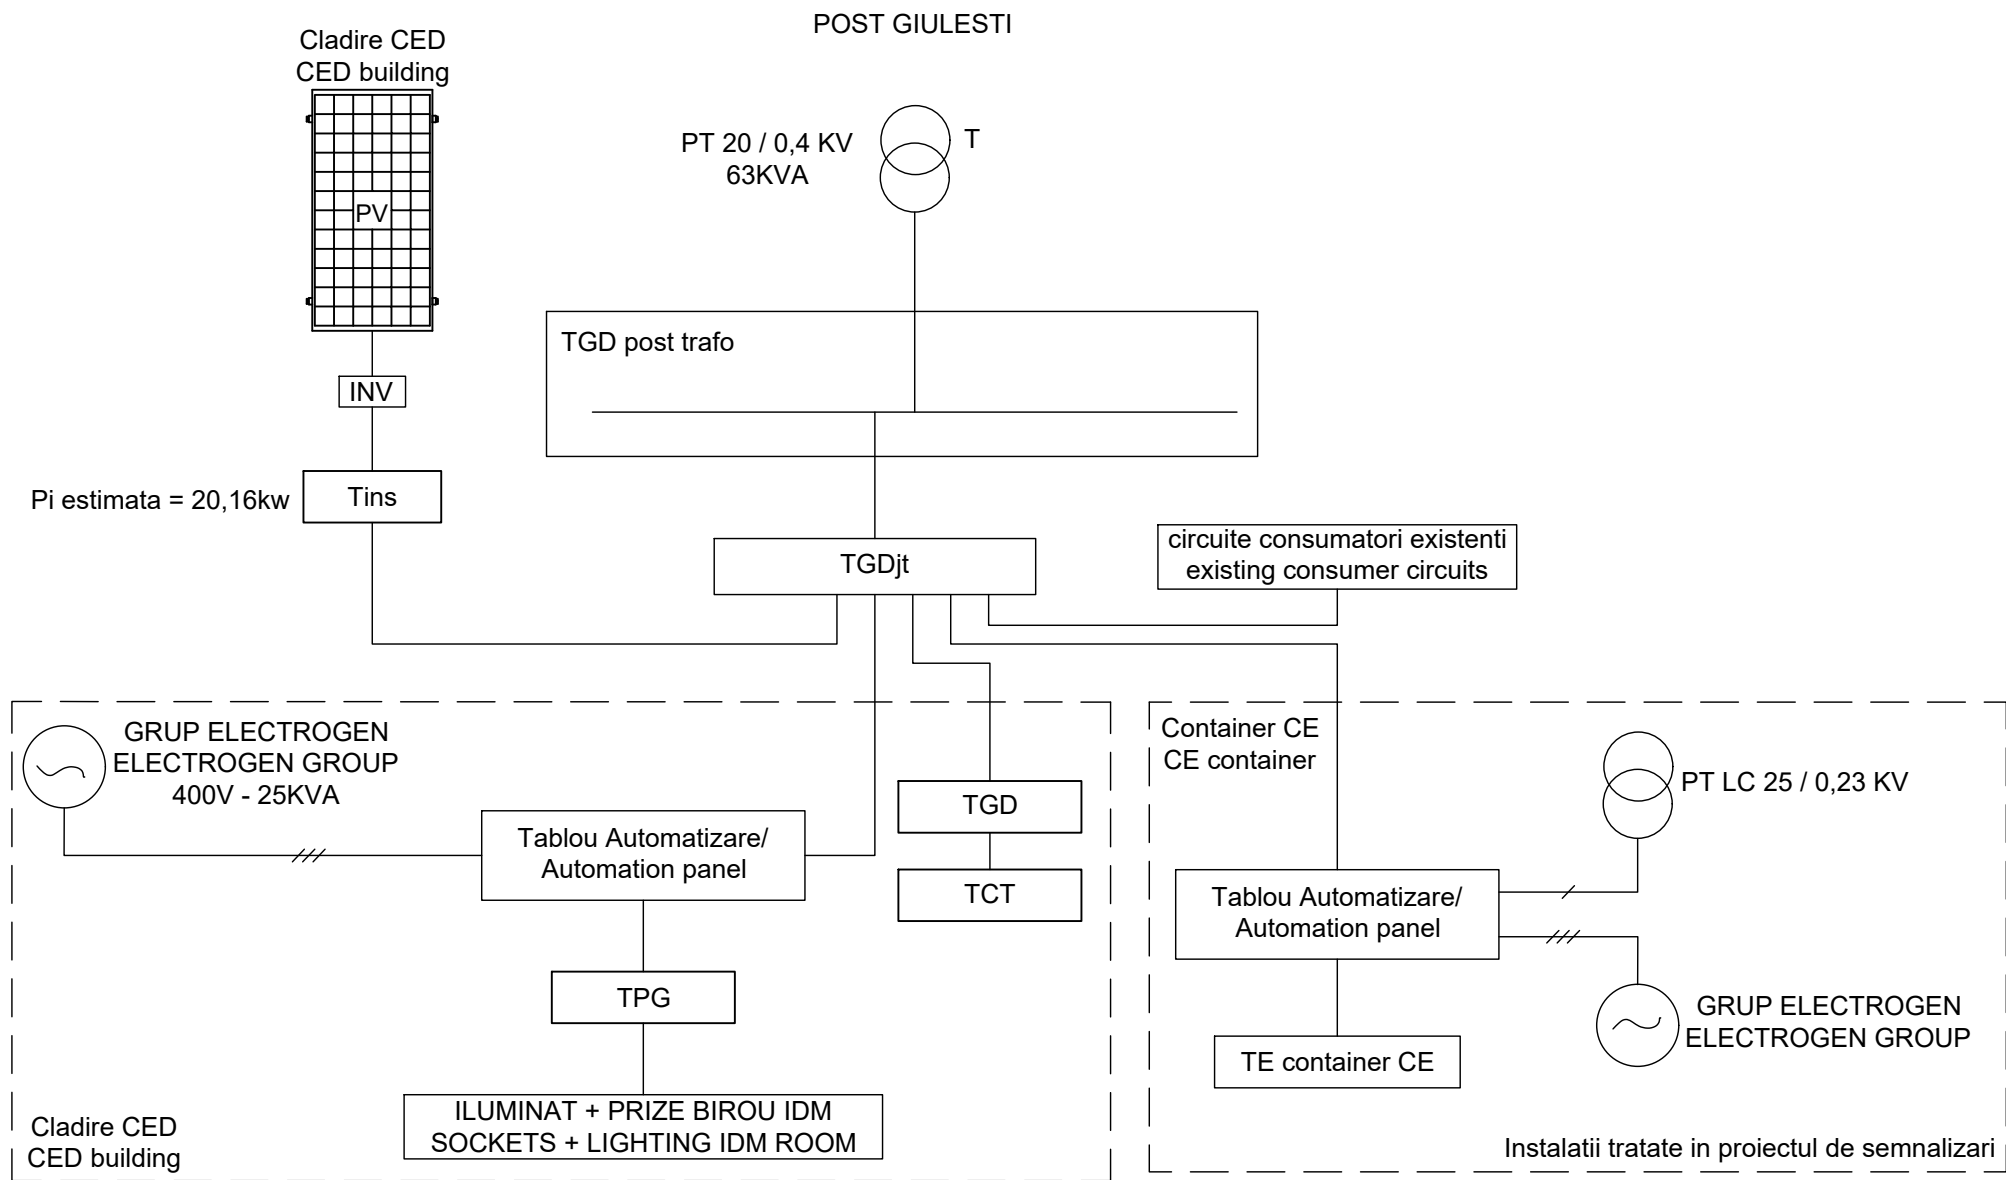

LEGENDĂ / LEGEND:

T - Transformator de tensiune / Voltage transformer

GE - Grup electrogen / Electrogen group

TGDjt - Tablou electric general de distribuție joasă tensiune / Low voltage general electric panel

TPG - Tablou electric consumatori prioritari / Safety electric panel

TGD - Tablou general de distribuție clădire CED / General distribution switchboard for CED building

TCT - Tablou electric centrală termică / Electric panel for central heating system

Tins - Tablou electric anti-insularizare / *Anti-insulation electrical panel*

INV - Invertor trifazat pentru panouri fotovoltaice / *Three-phase inverter for photovoltaic panels*

PV - Panou fotovoltaic monocristalin / *Monocrystalline photovoltaic panel*

TE container CE - Tablou electric container Centralizare Electronica / Electrical panel of container Electronic Centralization

ENTITATE CONTRACTANTA CONTRACTING ENTITY		 C.N.C.F. "C.F.R." - S.A.	
CONTRACTANT CONTRACTOR		 Asocierea S.C. ISPCF S.A. - S.C. BAICONS IMPEX SRL	
	Nume Name	Data Date	Semnatura Signature
Șef Proiect Project Manager	ing. Viorel GORGONETU	11.2024	
Verificat Checked	ing. Dan PĂTRAȘCU	11.2024	
Proiectat Designed	ing. Mircea MIHALACHE	11.2024	
"Modernizarea liniilor și instalațiilor din Complexul Feroviar București" Studiu de fezabilitate "Modernization lines and installations in the Bucharest Railway Complex Feasibility Study			Proiect / Project 38 / 2022
			Faza / Phase S.F. F.S.
Denumire / Title Post Mișcare Giulesti - Schema bloc de distribuție Post Mișcare Giulesti - Distribution block diagram			Scara / Scale
Codificare / Codification System COBU SF IEL DPA 27 01 001 R00			
Istoricul reviziilor / Revision History			
Rev.	Data/Date	Descriere Modificare / Modification description	
1			
2			
3			
4			