


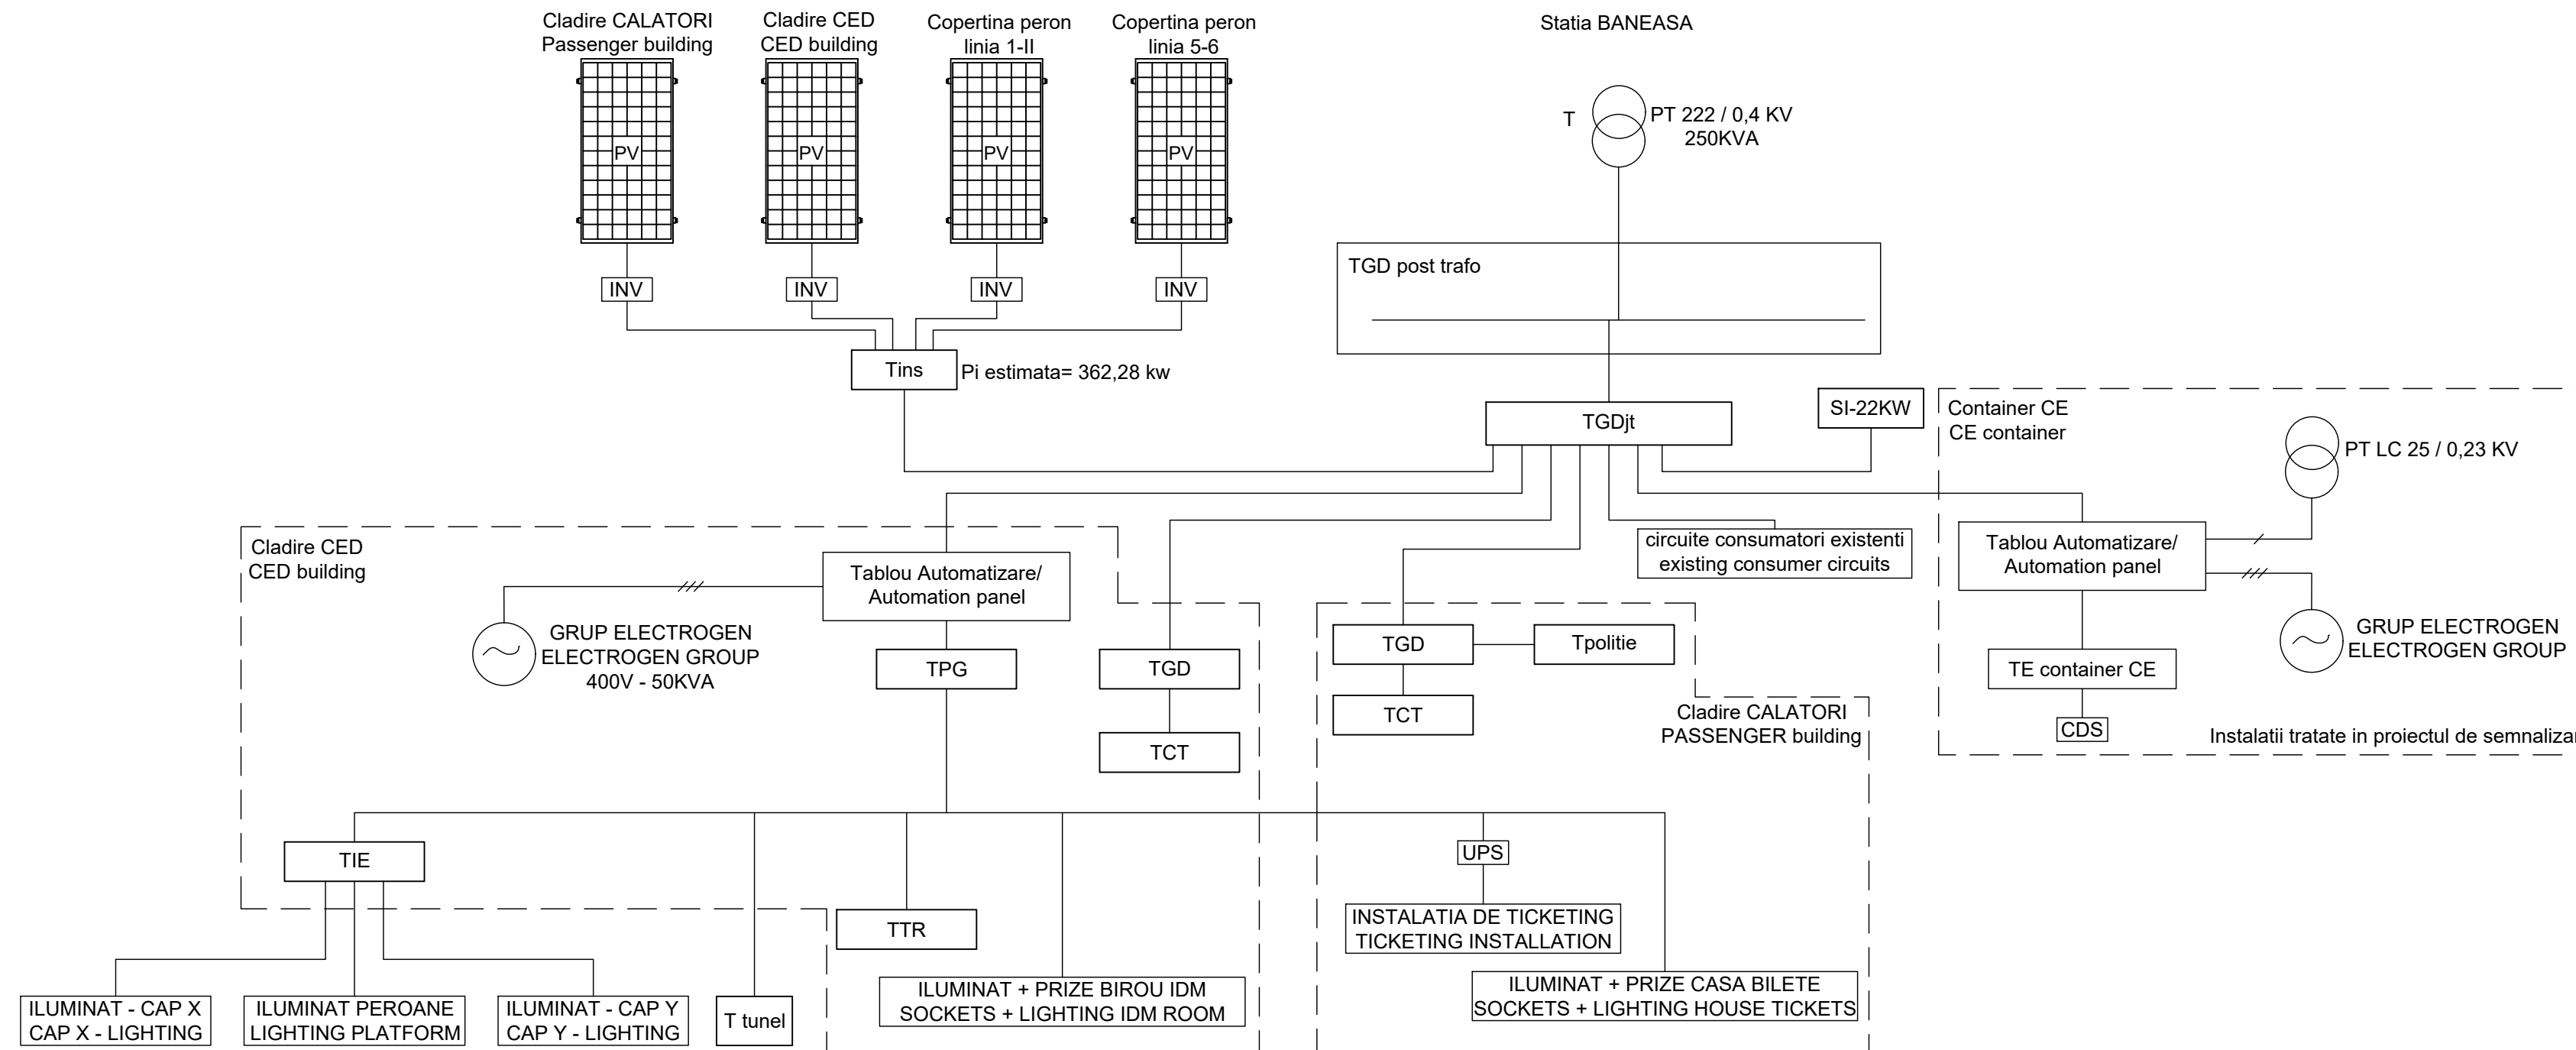

LEGENDĂ / LEGEND:

T - Transformator de tensiune / Voltage transformer

GE - Grup electrogen / Electrogen group

TGDjt - Tablou electric general de distributie joasa tensiune / Low voltage general electric panel

TPG - Tablou electric consumatori prioritari / Safety electric panel

TGD - Tablou general de distributie cladire CED/Cladire calatori / General distribution switchboard for CED building/passenger terminal

TIE - Tablou electric iluminat exterior / Exterior lighting electric panel

TTR - Tablou electric TTR / TTR electric panel

Ttunel - Tablou electric tunel pietonal / Pedestrian tunnel electric panel

TE container CE - Tablou electric container Centralizare Electronica / Electrical panel of container Electronic Centralization

TCT - Tablou electric centrala termica / Electric panel for central heating system

SI-22KW - Statie de reincarcare contorizata de 1x22KW / *Metered recharging station of 1x22KW*

Tins - Tablou electric anti-insularizare / *Anti-insulation electrical panel*

INV - Invertor trifazat pentru panouri fotovoltaice / *Three-phase inverter for photovoltaic panels*

PV - Panou fotovoltaic monocristalin / *Monocrystalline photovoltaic panel*



CONTRACTANT
CONTRACTOR

	Nume Name	Data Date	Semnatura Signature
Şef Proiect Project Manager	ing. Viorel GORGONETU	11.2024	
Verificat Checked	ing. Dan PĂTRAŞCU	11.2024	
Proiectat Designed	ing. Mircea MIHALACHE	11.2024	

”Modernizarea liniilor și instalațiilor din Complexul Feroviar București” Studiu de fezabilitate

***"Modernization lines and installations in the
Bucharest Railway Complex
Feasibility Study***

Denumire / Title

Statia Baneasa - Schema bloc de distributie

Baneasa Station - Distribution block diagram

Codificare / Codification System

Istoricul reviziilor / Revision History		
Rev.	Data/Date	Descriere Modificare / Modification description
1		
2		
3		
4		