


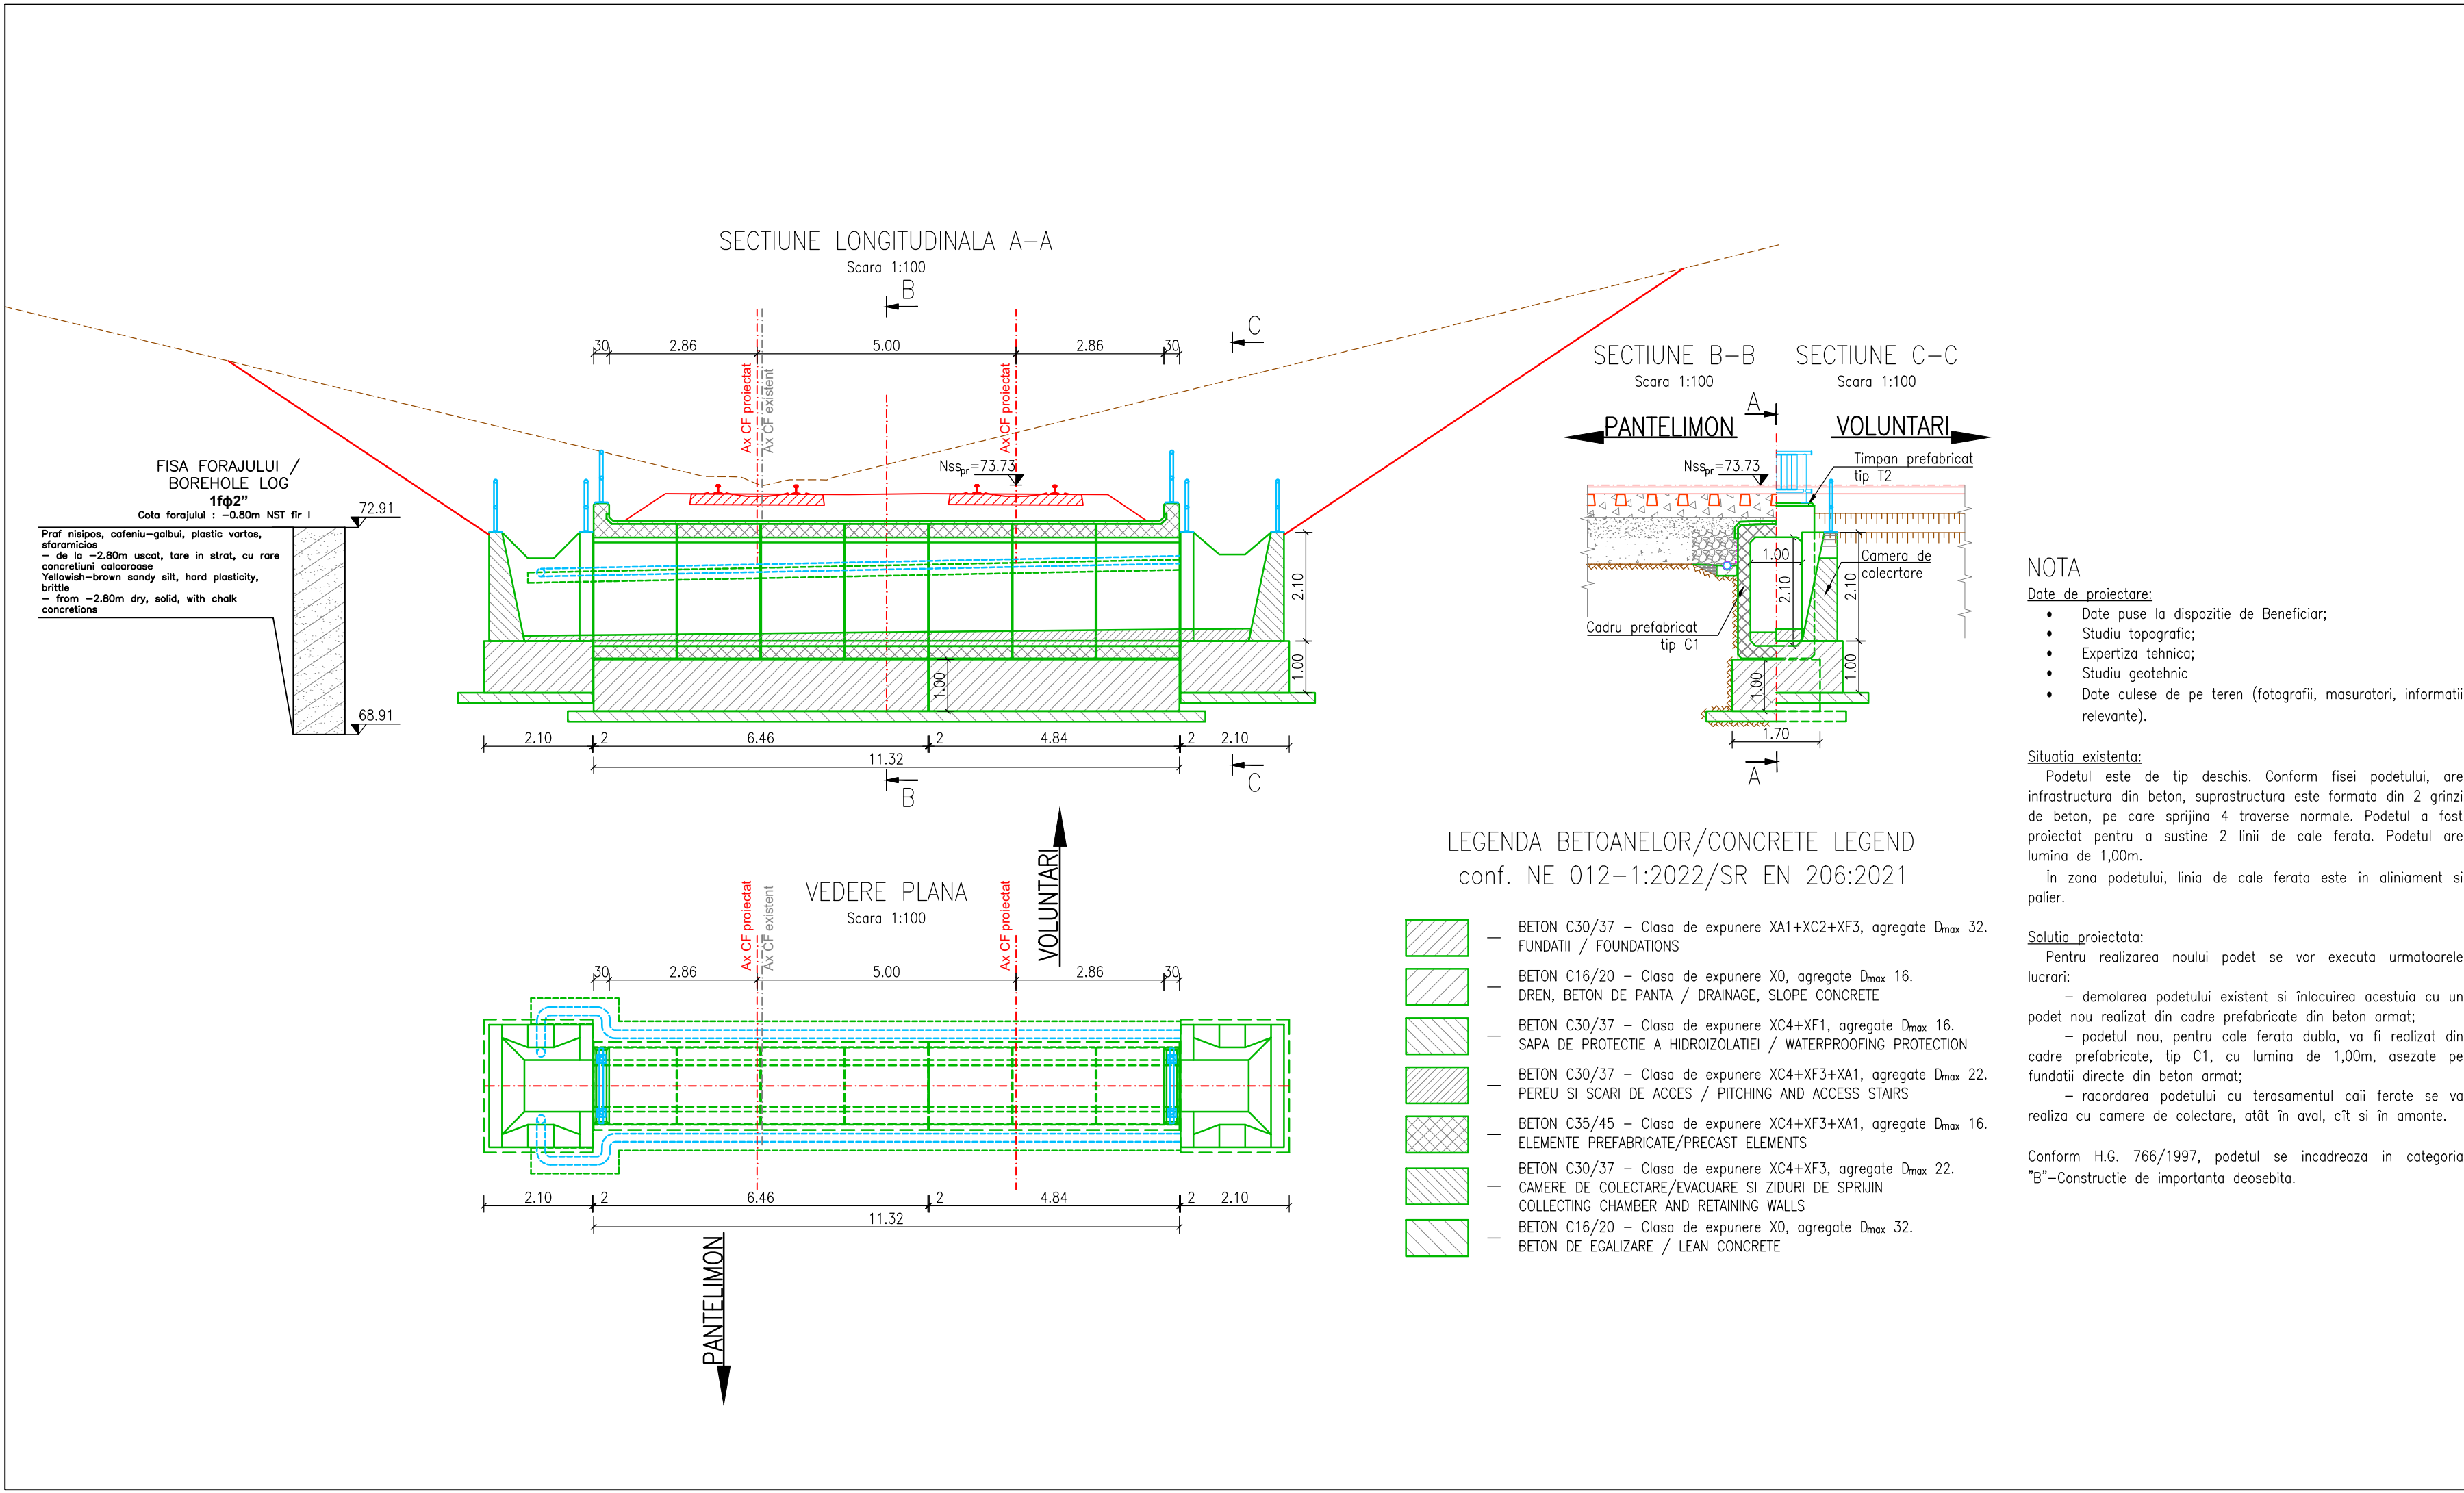

ENTITATE CONTRACTANTA CONTRACTING ENTITY		 C.N.C.F. "C.F.R." - S.A.	
CONTRACTANT CONTRACTOR		 Asocierea S.C. ISPCF S.A. - S.C. BAICONS IMPEX SRL	
	Nume Name	Data Date	Semnatura Signature
Şef Proiect Project Manager	ing. GORGONEŢU Viorel	11.2024	
Verificat Checked	ing. SĂRĂCIN Michaiela	11.2024	
Proiectat Designed	ing. GORGONEŢU Gabriel	11.2024	
"Modernizarea liniilor şi instalaţiilor din Complexul Feroviar Bucureşti" Studiu de fezabilitate "Modernization lines and installations in the Bucharest Railway Complex Feasibility Study			Proiect / Project 38 / 2022
			Faza / Phase S.F. F.S.
Denumire / Title DISPOZIŢIE GENERALĂ PODEŢ km pr. 27+451 (km ex. 27+950)			Scara / Scale 1:100
Codificare / Codification System C O B U S F C P D D D G 0 5 0 2 0 0 2 R 0 0			
Istoricul reviziilor / Revision History			
Rev.	Data/Date	Descriere Modificare / Modification description	
1			
2			
3			
4			