
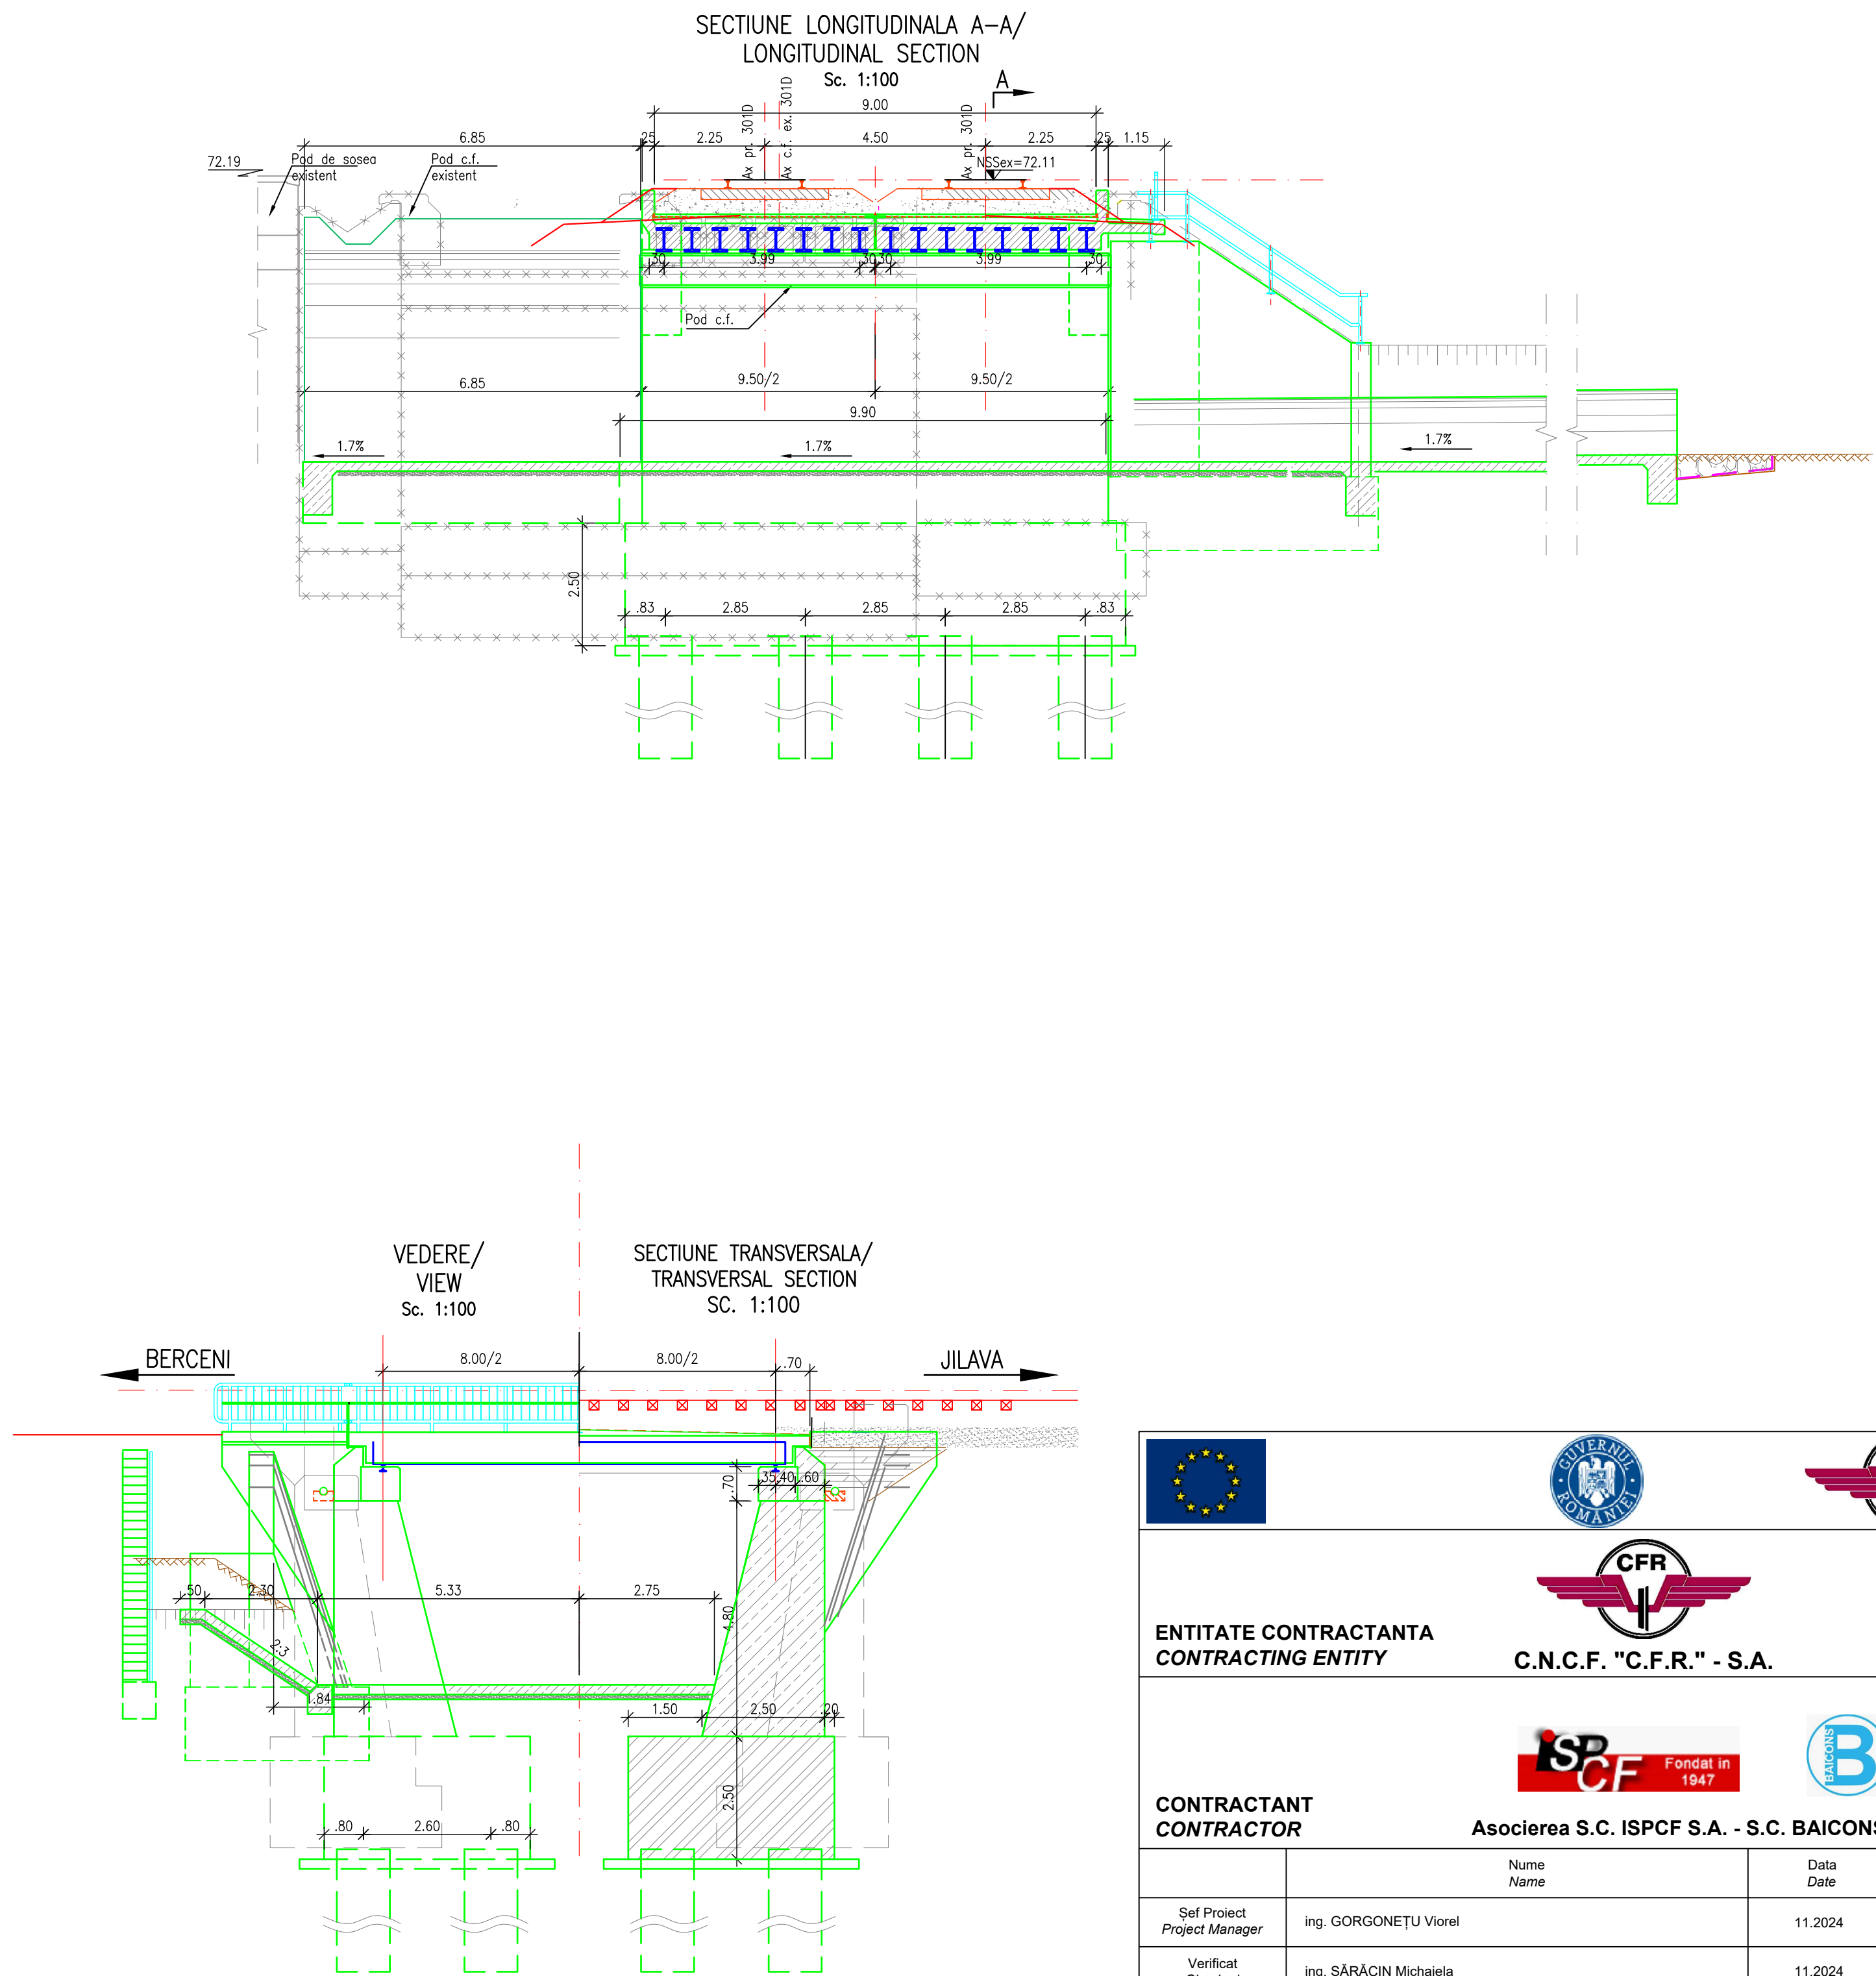


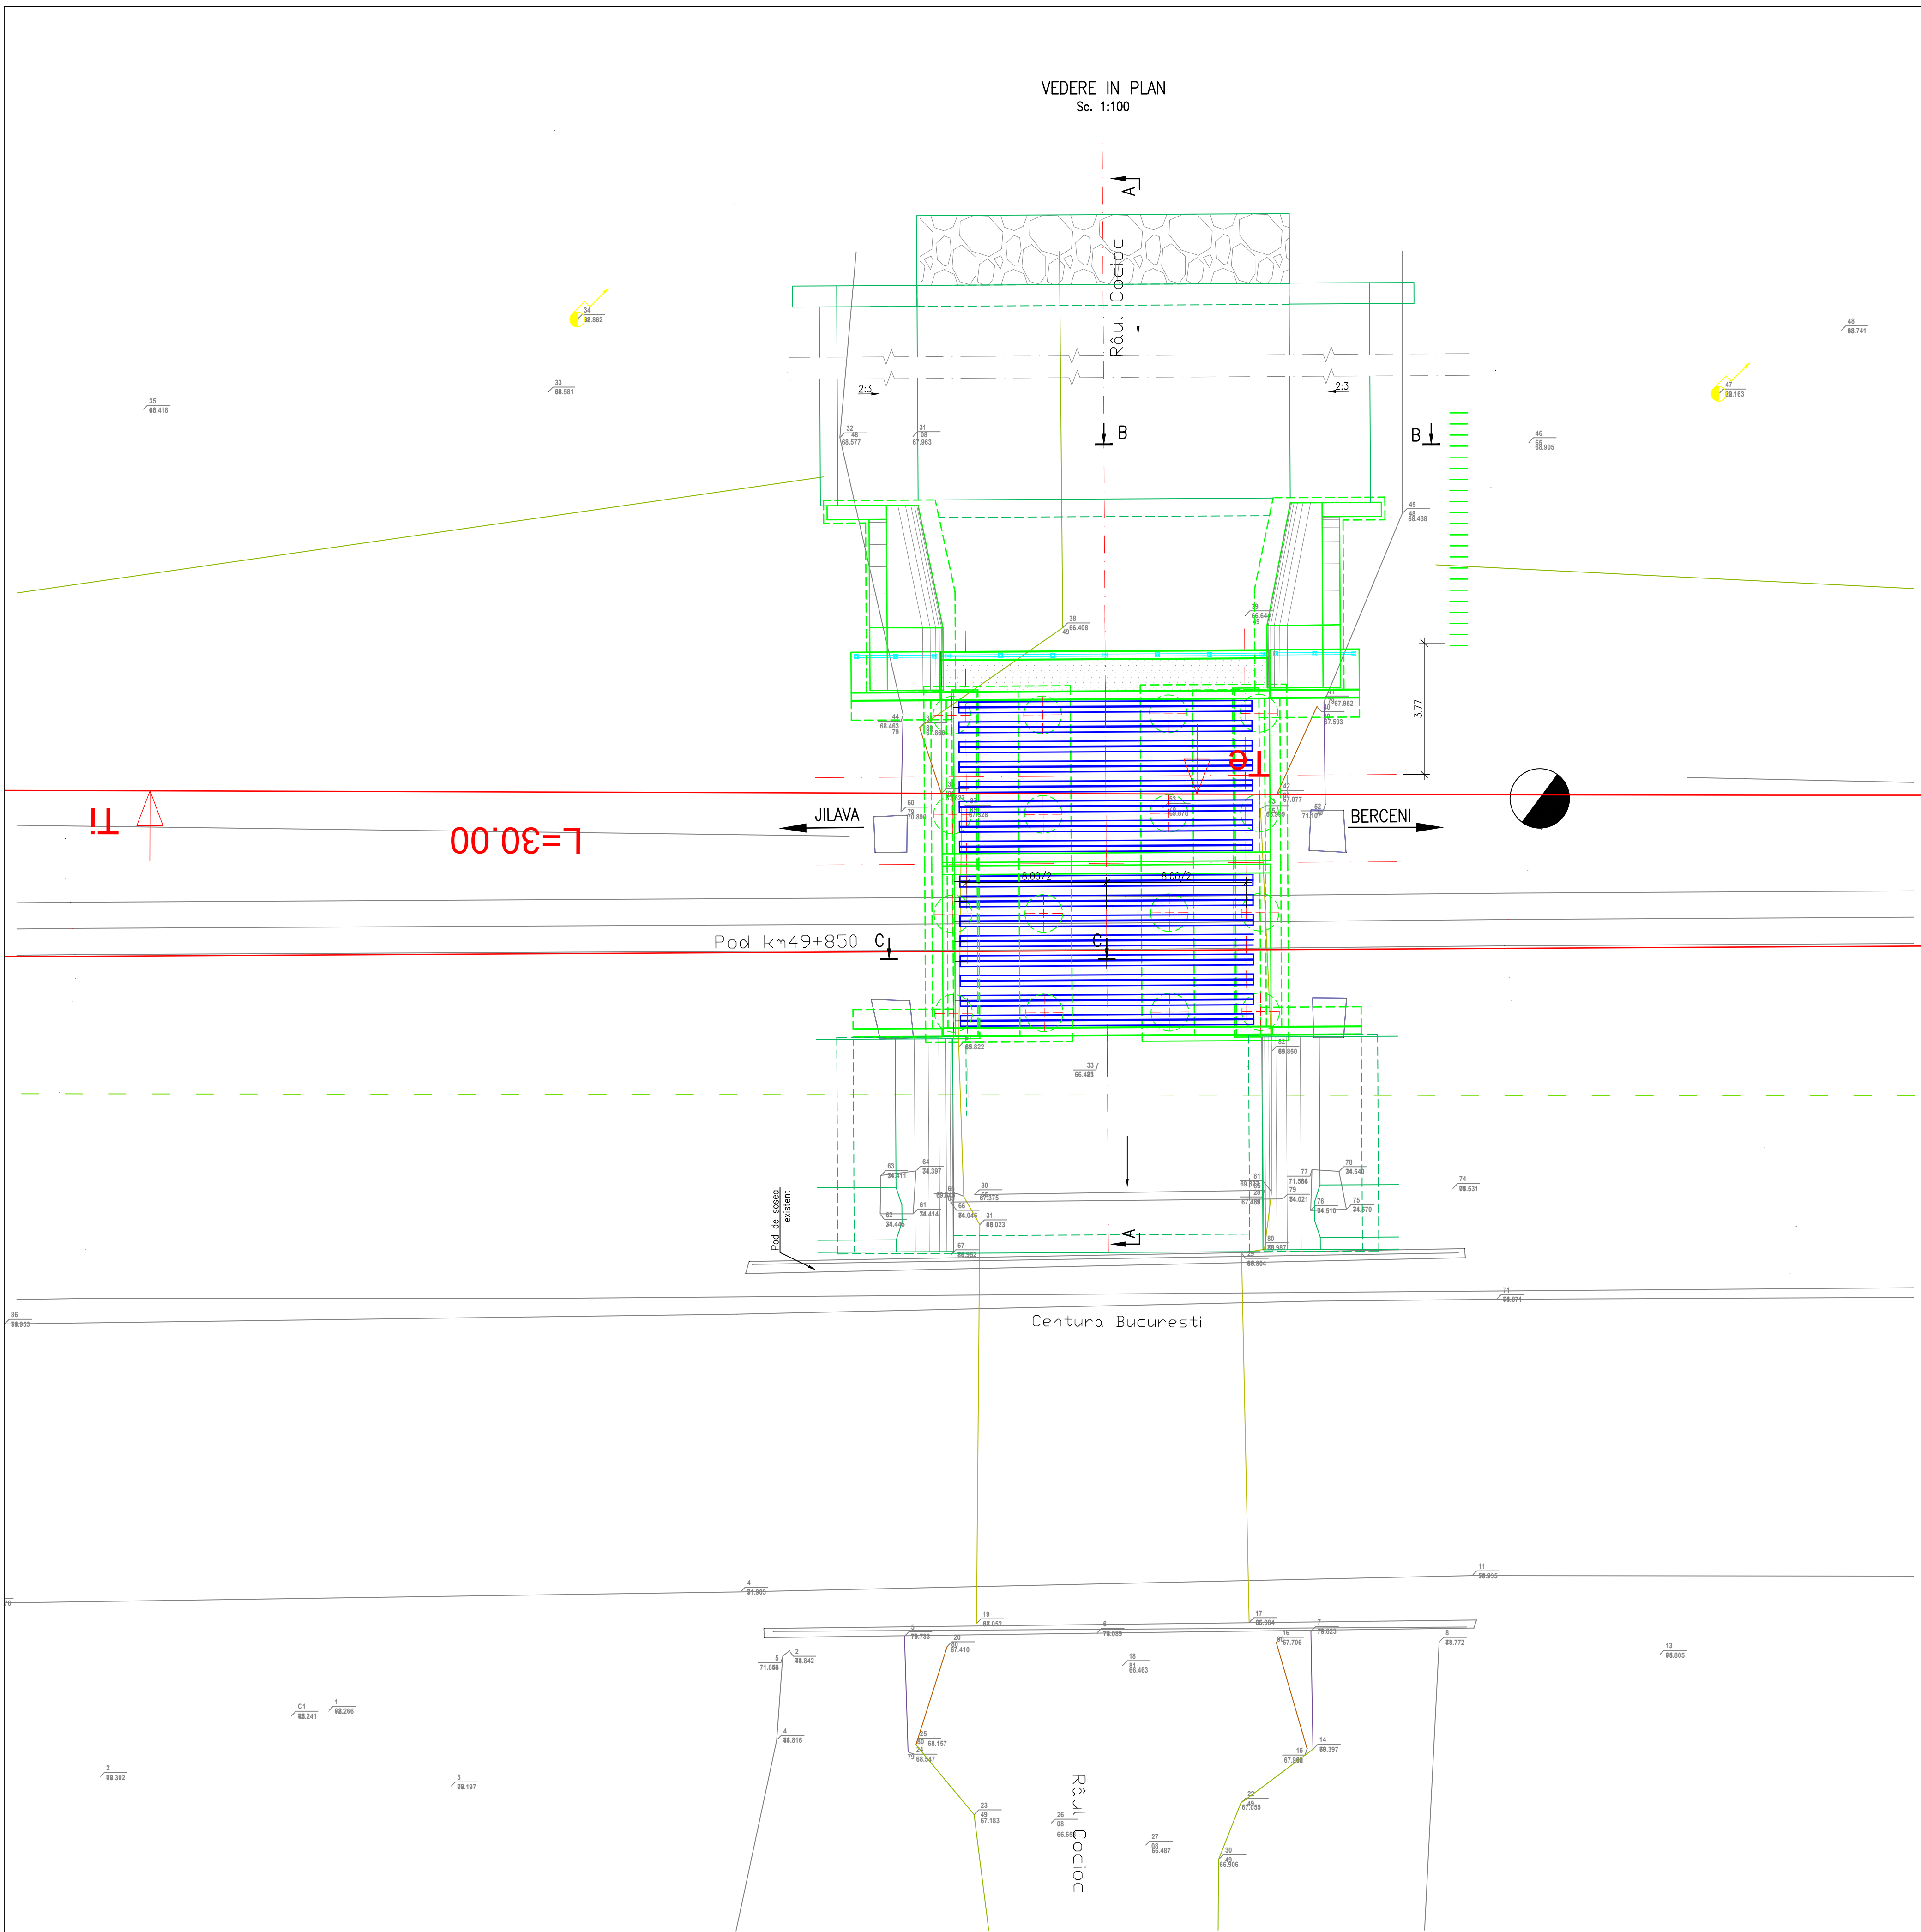

ENTITATE CONTRACTANTA CONTRACTING ENTITY		C.N.C.F. "C.F.R." - S.A.	
CONTRACTANT CONTRACTOR		Asocierea S.C. ISPCF S.A. - S.C. BAICONS IMPEX SRL	
Şef Proiect Project Manager	Ing. GORGONETU Viorel	Data Date	Semnatura Signature
Verificat Checked	Ing. SĂRĂCIN Michaiela	11.2024	
Proiectat Designed	Ing. MIHALI Cristina	11.2024	
"Modernizarea liniilor şi instalaţiilor din Complexul Feroviar Bucureşti" Studiu de fezabilitate "Modernization lines and installations in the Bucharest Railway Complex Feasibility Study			Proiect / Project 38 / 2022
			Faza / Phase S.F. F.S.
Denumire / Title			Scara / Scale 1:100
DISPOZITIE GENERALA POD KM PR. 49+329 (KM EX. 49+850)			
Codificare / Codification System			
COBU SF CPO DDG 20 01 002 R00			
Istoricul reviziilor / Revision History			
Rev.	Data/Date	Descriere Modificare / Modification description	
1			
2			
3			
4			