


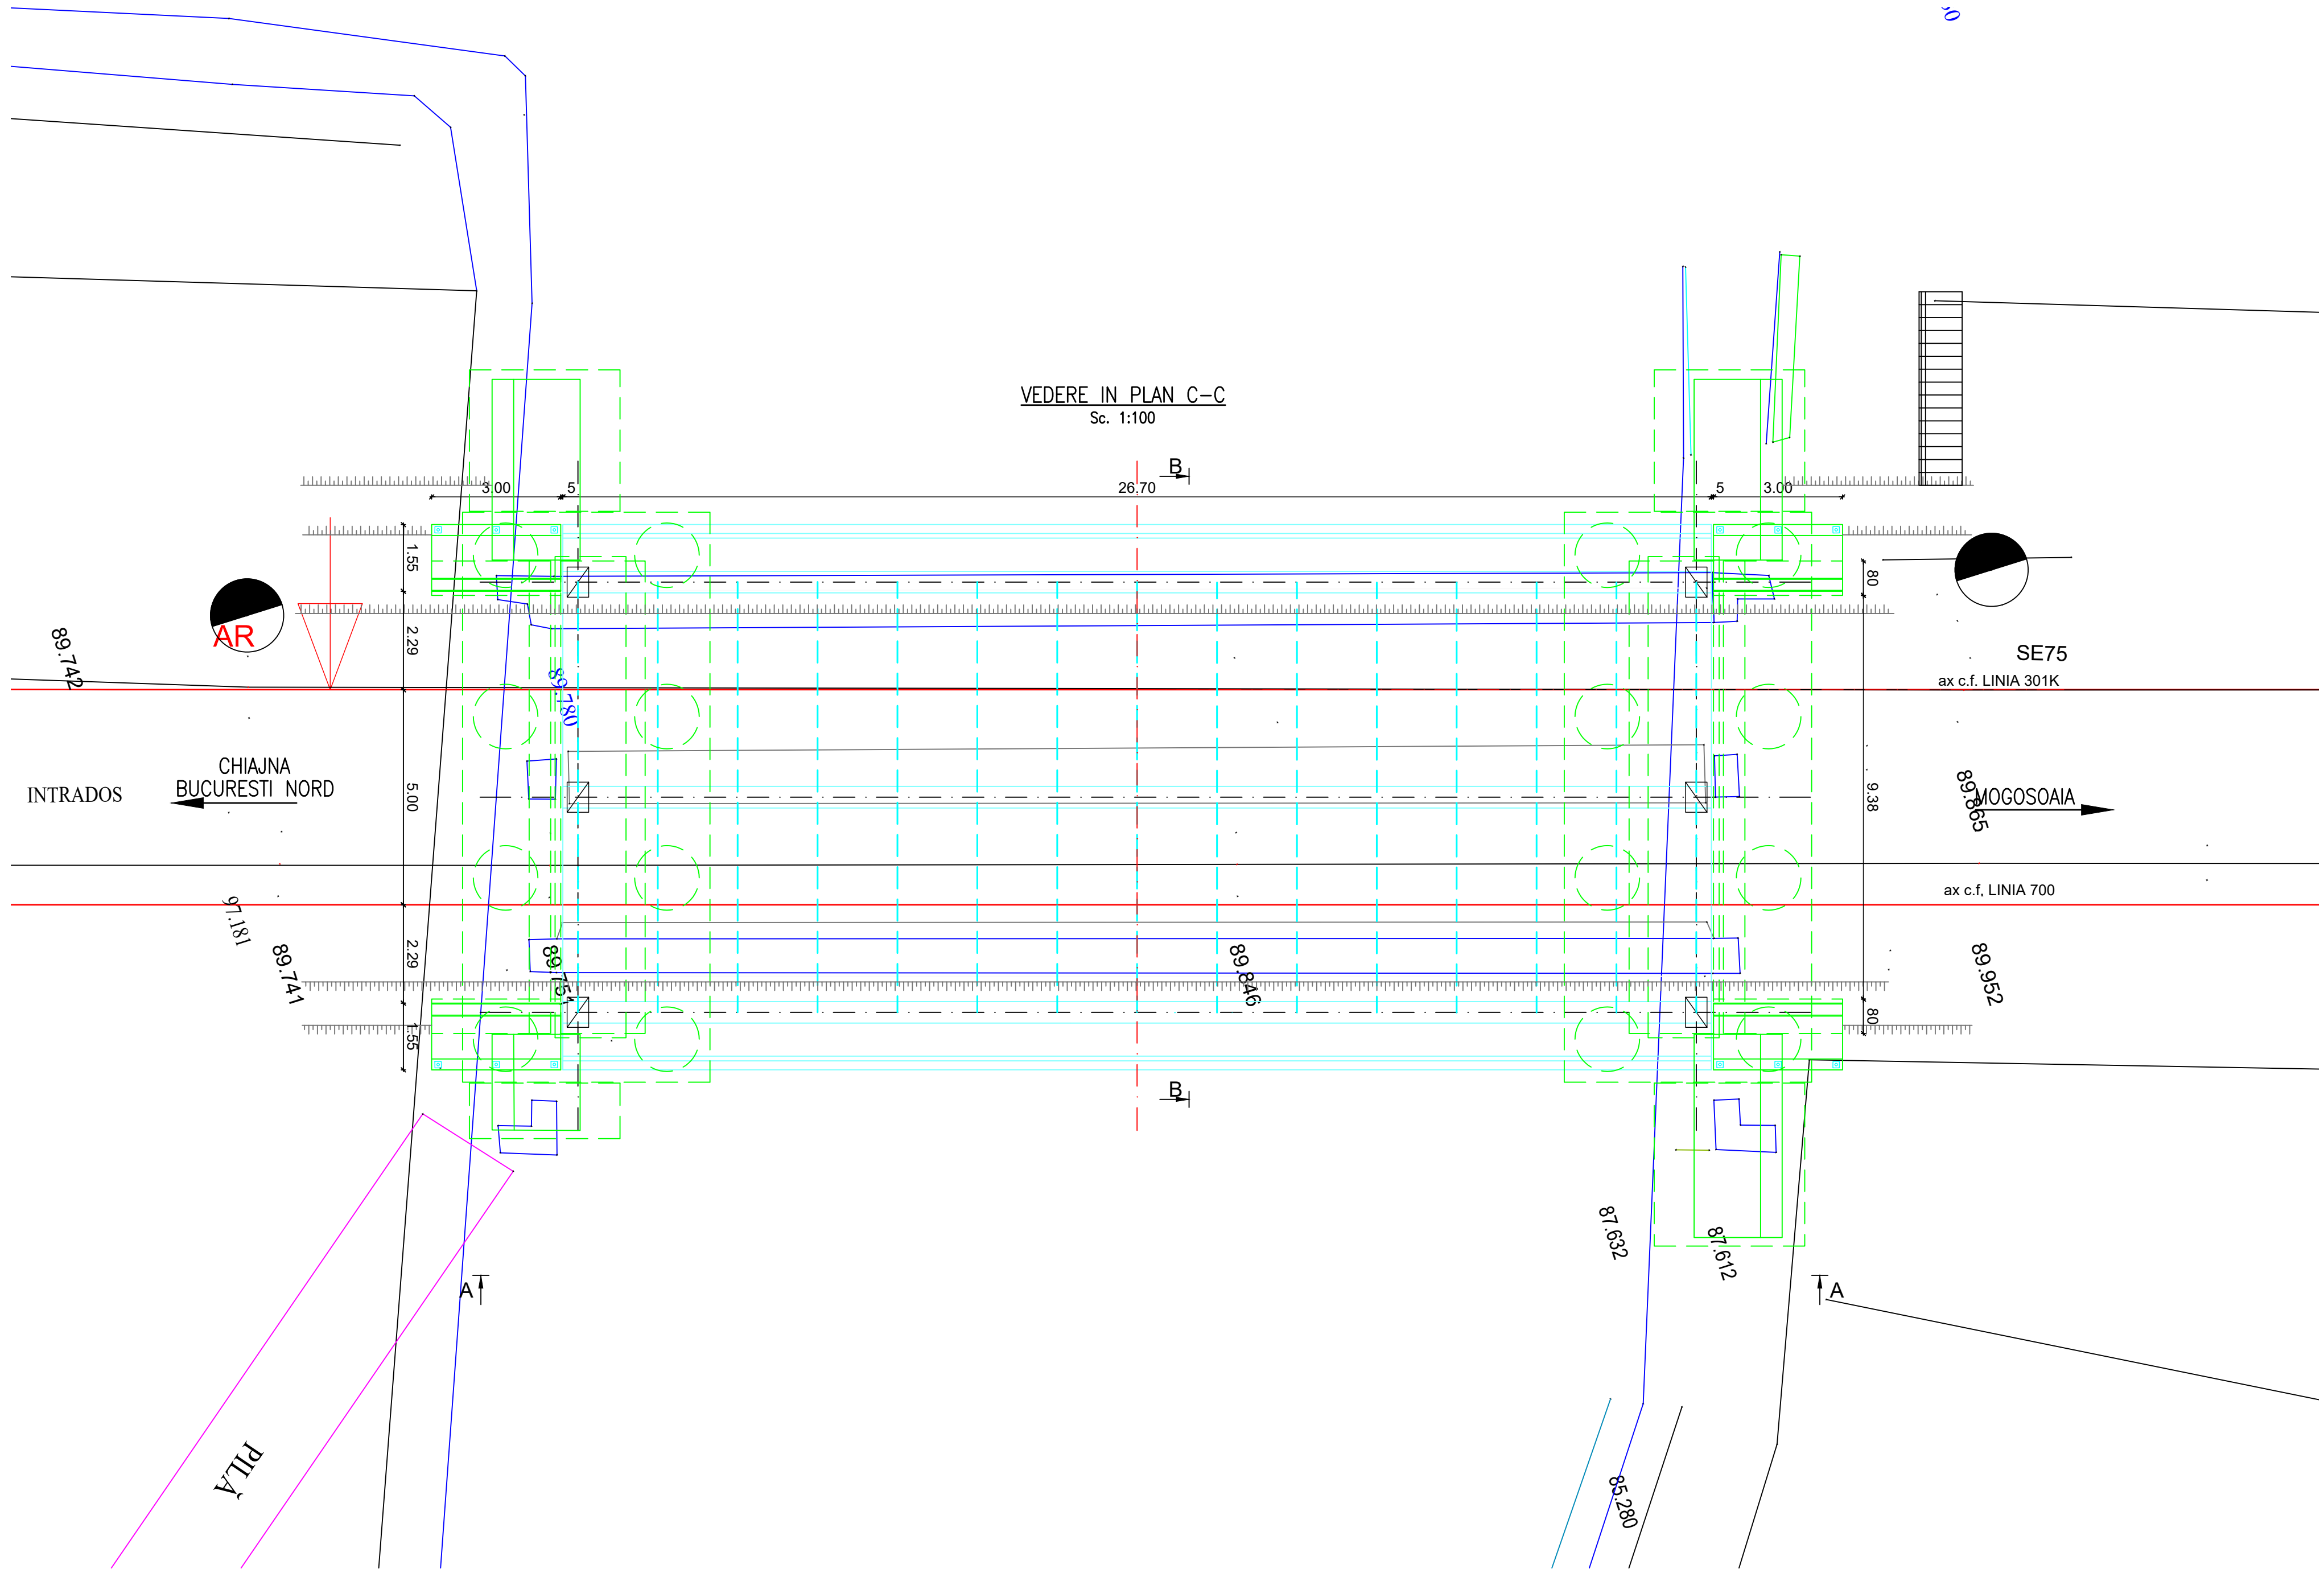

Nota:
Prezentul plan s-a intocmit pe baza:
-planului topografic
-fisa foraj
-expertiza tehnica

Note:
This plan was drawn up based on:
-topographic plan
-drilling sheet
-technical expertise

ENTITATE CONTRACTANTA
CONTRACTING ENTITY

C.N.C.F. "C.F.R." - S.A.

CONTRACTANT
CONTRACTOR

Asocierea S.C. ISPCF S.A. - S.C. BAICONS IMPEX SRL

	Nume Name	Data Date	Semnatura Signature
Sef Proiect Project Manager	ing. GORGONETU Viorel	11.2024	
Verificat Checked	ing. SĂRĂCIN Michaiela	11.2024	
Proiectat Designed	ing. Andrei Costan	11.2024	

"Modernizarea liniilor și instalațiilor din
Complexul Feroviar București"
Studiu de fezabilitate

"Modernization lines and installations in the
Bucharest Railway Complex
Feasibility Study

Proiect / Project
38 / 2022

Faza / Phase
S.F.
F.S.

Denumire / Title

Post Giulești
PLAN DE SITUAȚIE / LAYOUT PLAN
POD /BRIDGE KM pr.2+039 (KM. ex 2+080) Linia 301K, KM. ex.8+672 Linia 700

Scara / Scale
1:100

Codificare / Codification System
COBU SF CPO DPS 27 01 001 R00

Istoricul revizilor / Revision History		
Rev.	Data/Date	Descriere Modificare / Modification description
1		
2		
3		
4		