

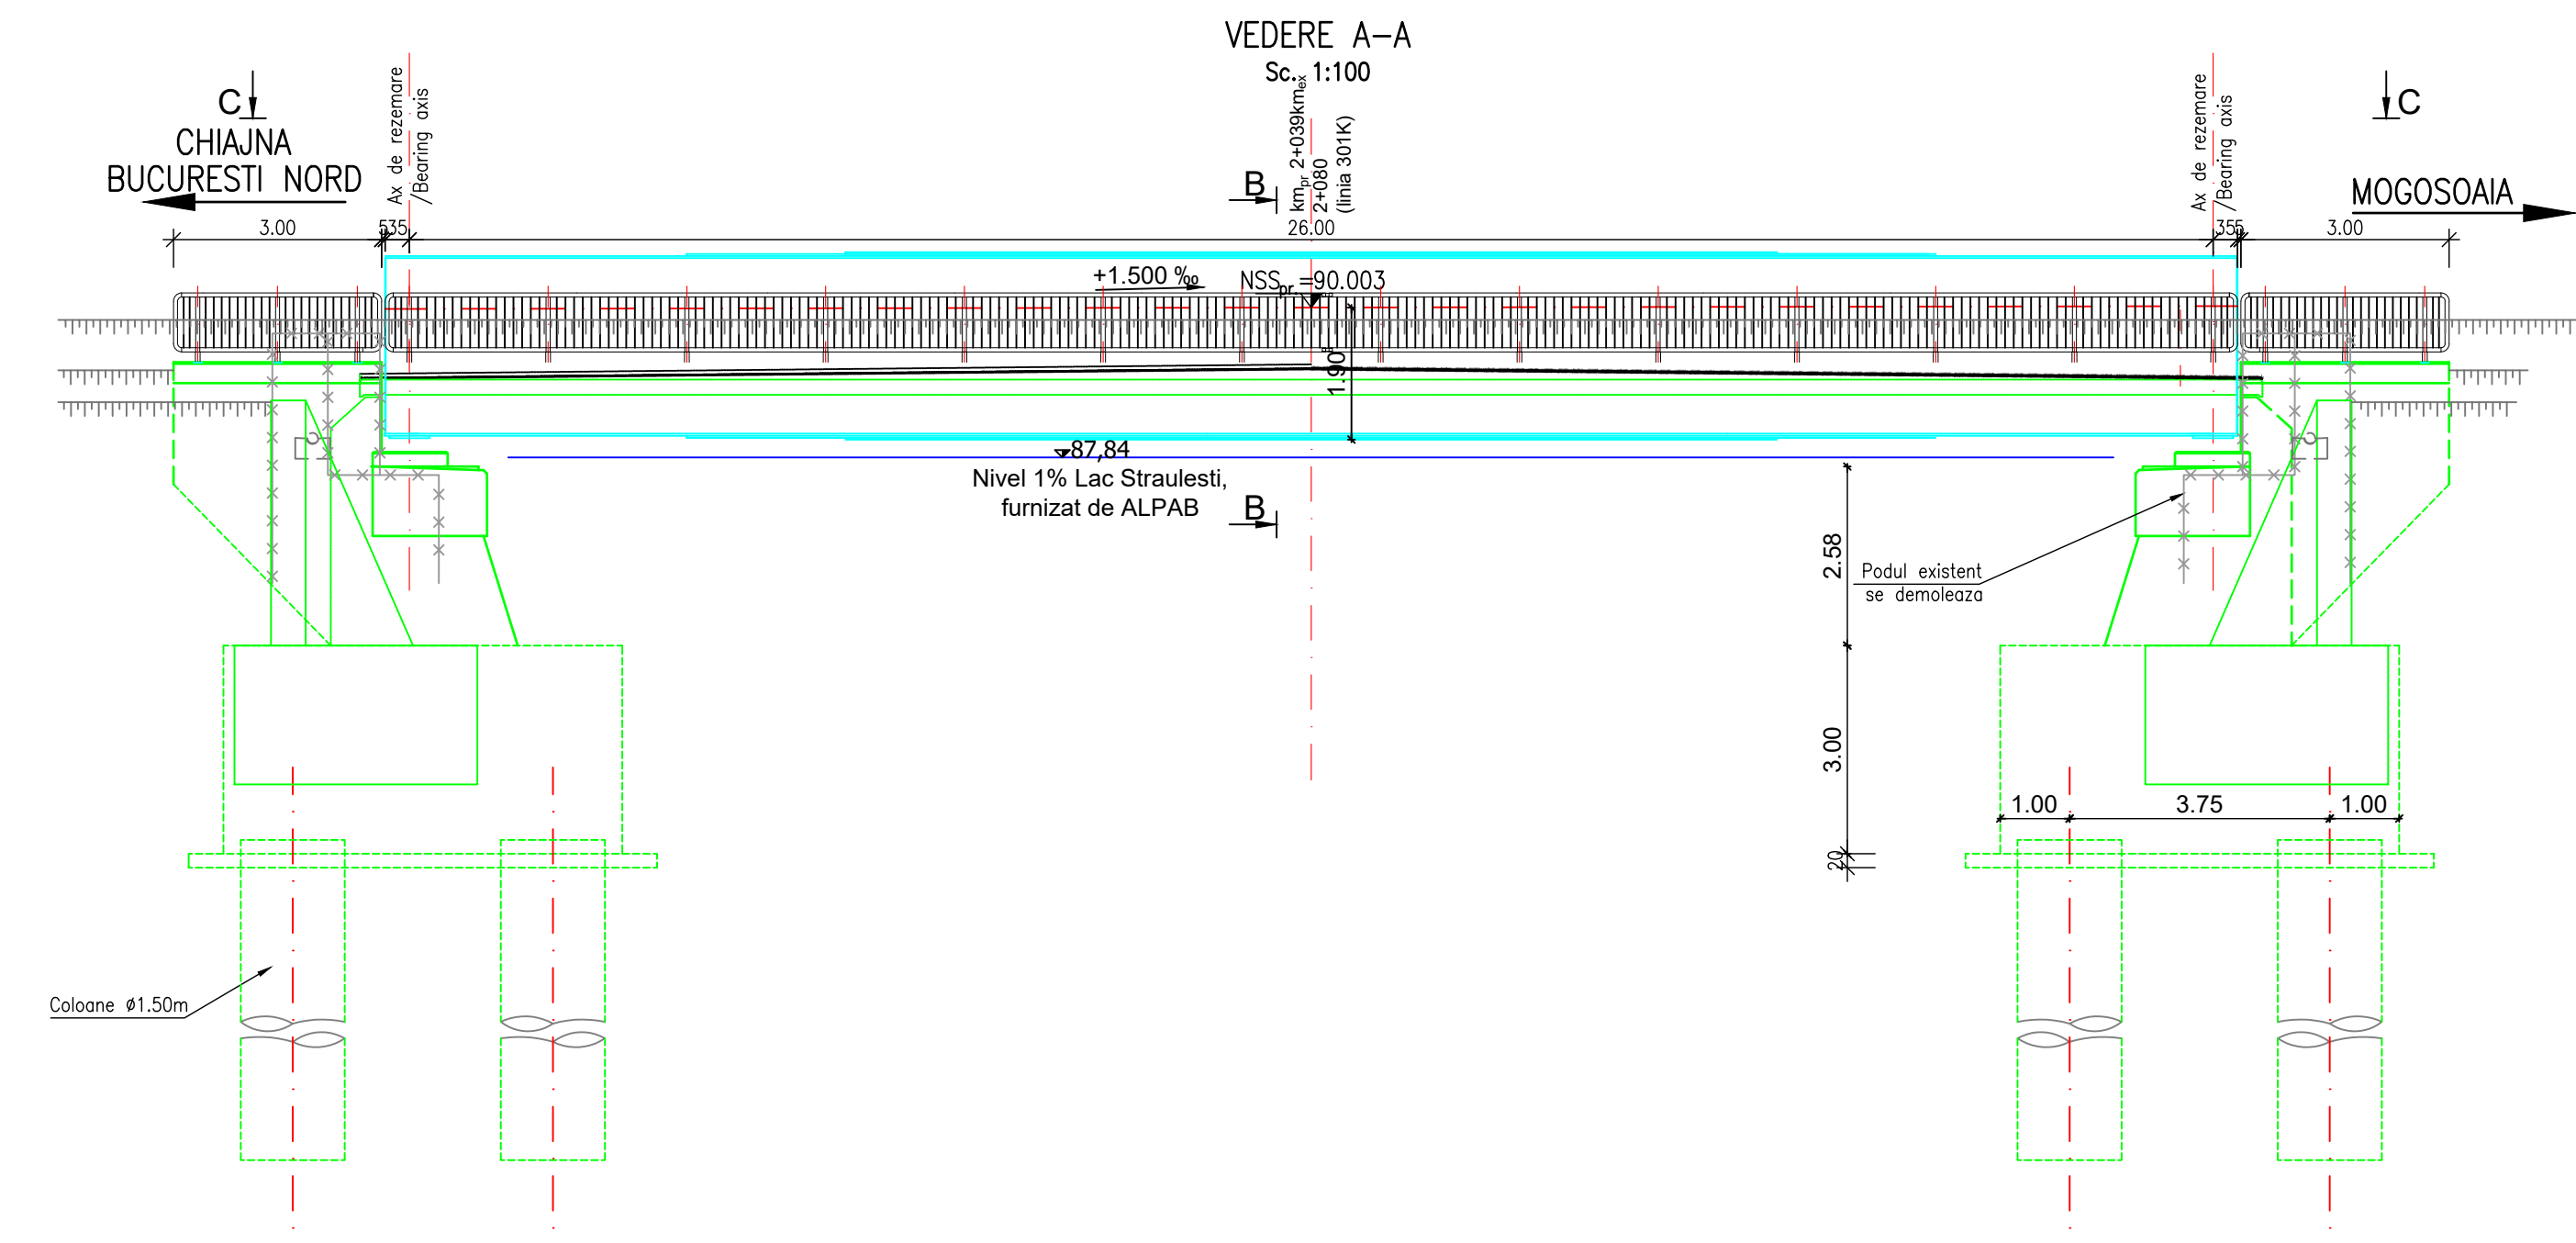
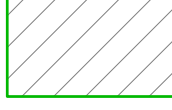
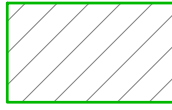
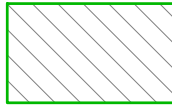
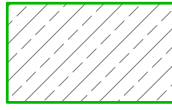
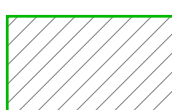
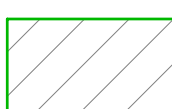


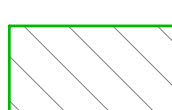

	—	BETON C30/37 – Clasa de expunere XA1+XC3+XF3, agregate D _{max} 22. PILOTI FORATI
	—	BETON C30/37 – Clasa de expunere XA1+XC2+XF3, agregate D _{max} 22. RADIER
	—	BETON C30/37 – Clasa de expunere XC4+XF3, agregate D _{max} 22. ELEVATII, ZIDURI INTOARSE
	—	BETON C30/37 – Clasa de expunere XC4+XF3, agregate D _{max} 22. CUZINETI, BANCHETA CUZINETILOR
	—	BETON C30/37 – Clasa de expunere XC4+XF1, agregate D _{max} 16. SAPA DE PROTECTIE A HIDROIZOLATIEI
	—	BETON C30/37 – Clasa de expunere XC3+XF1, agregate D _{max} 16. DALA DE BETON
	—	BETON C30/37 – Clasa de expunere XC4+XF3+XA1, agregate D _{max} 22. ARIPI SI SCARI DE ACCES
	—	BETON C16/20 – Clasa de expunere X0, agregate D _{max} 16. DREN, BETON DE PANTA
	—	BETON C16/20 – Clasa de expunere X0, agregate D _{max} 32. BETON DE EGALIZARE

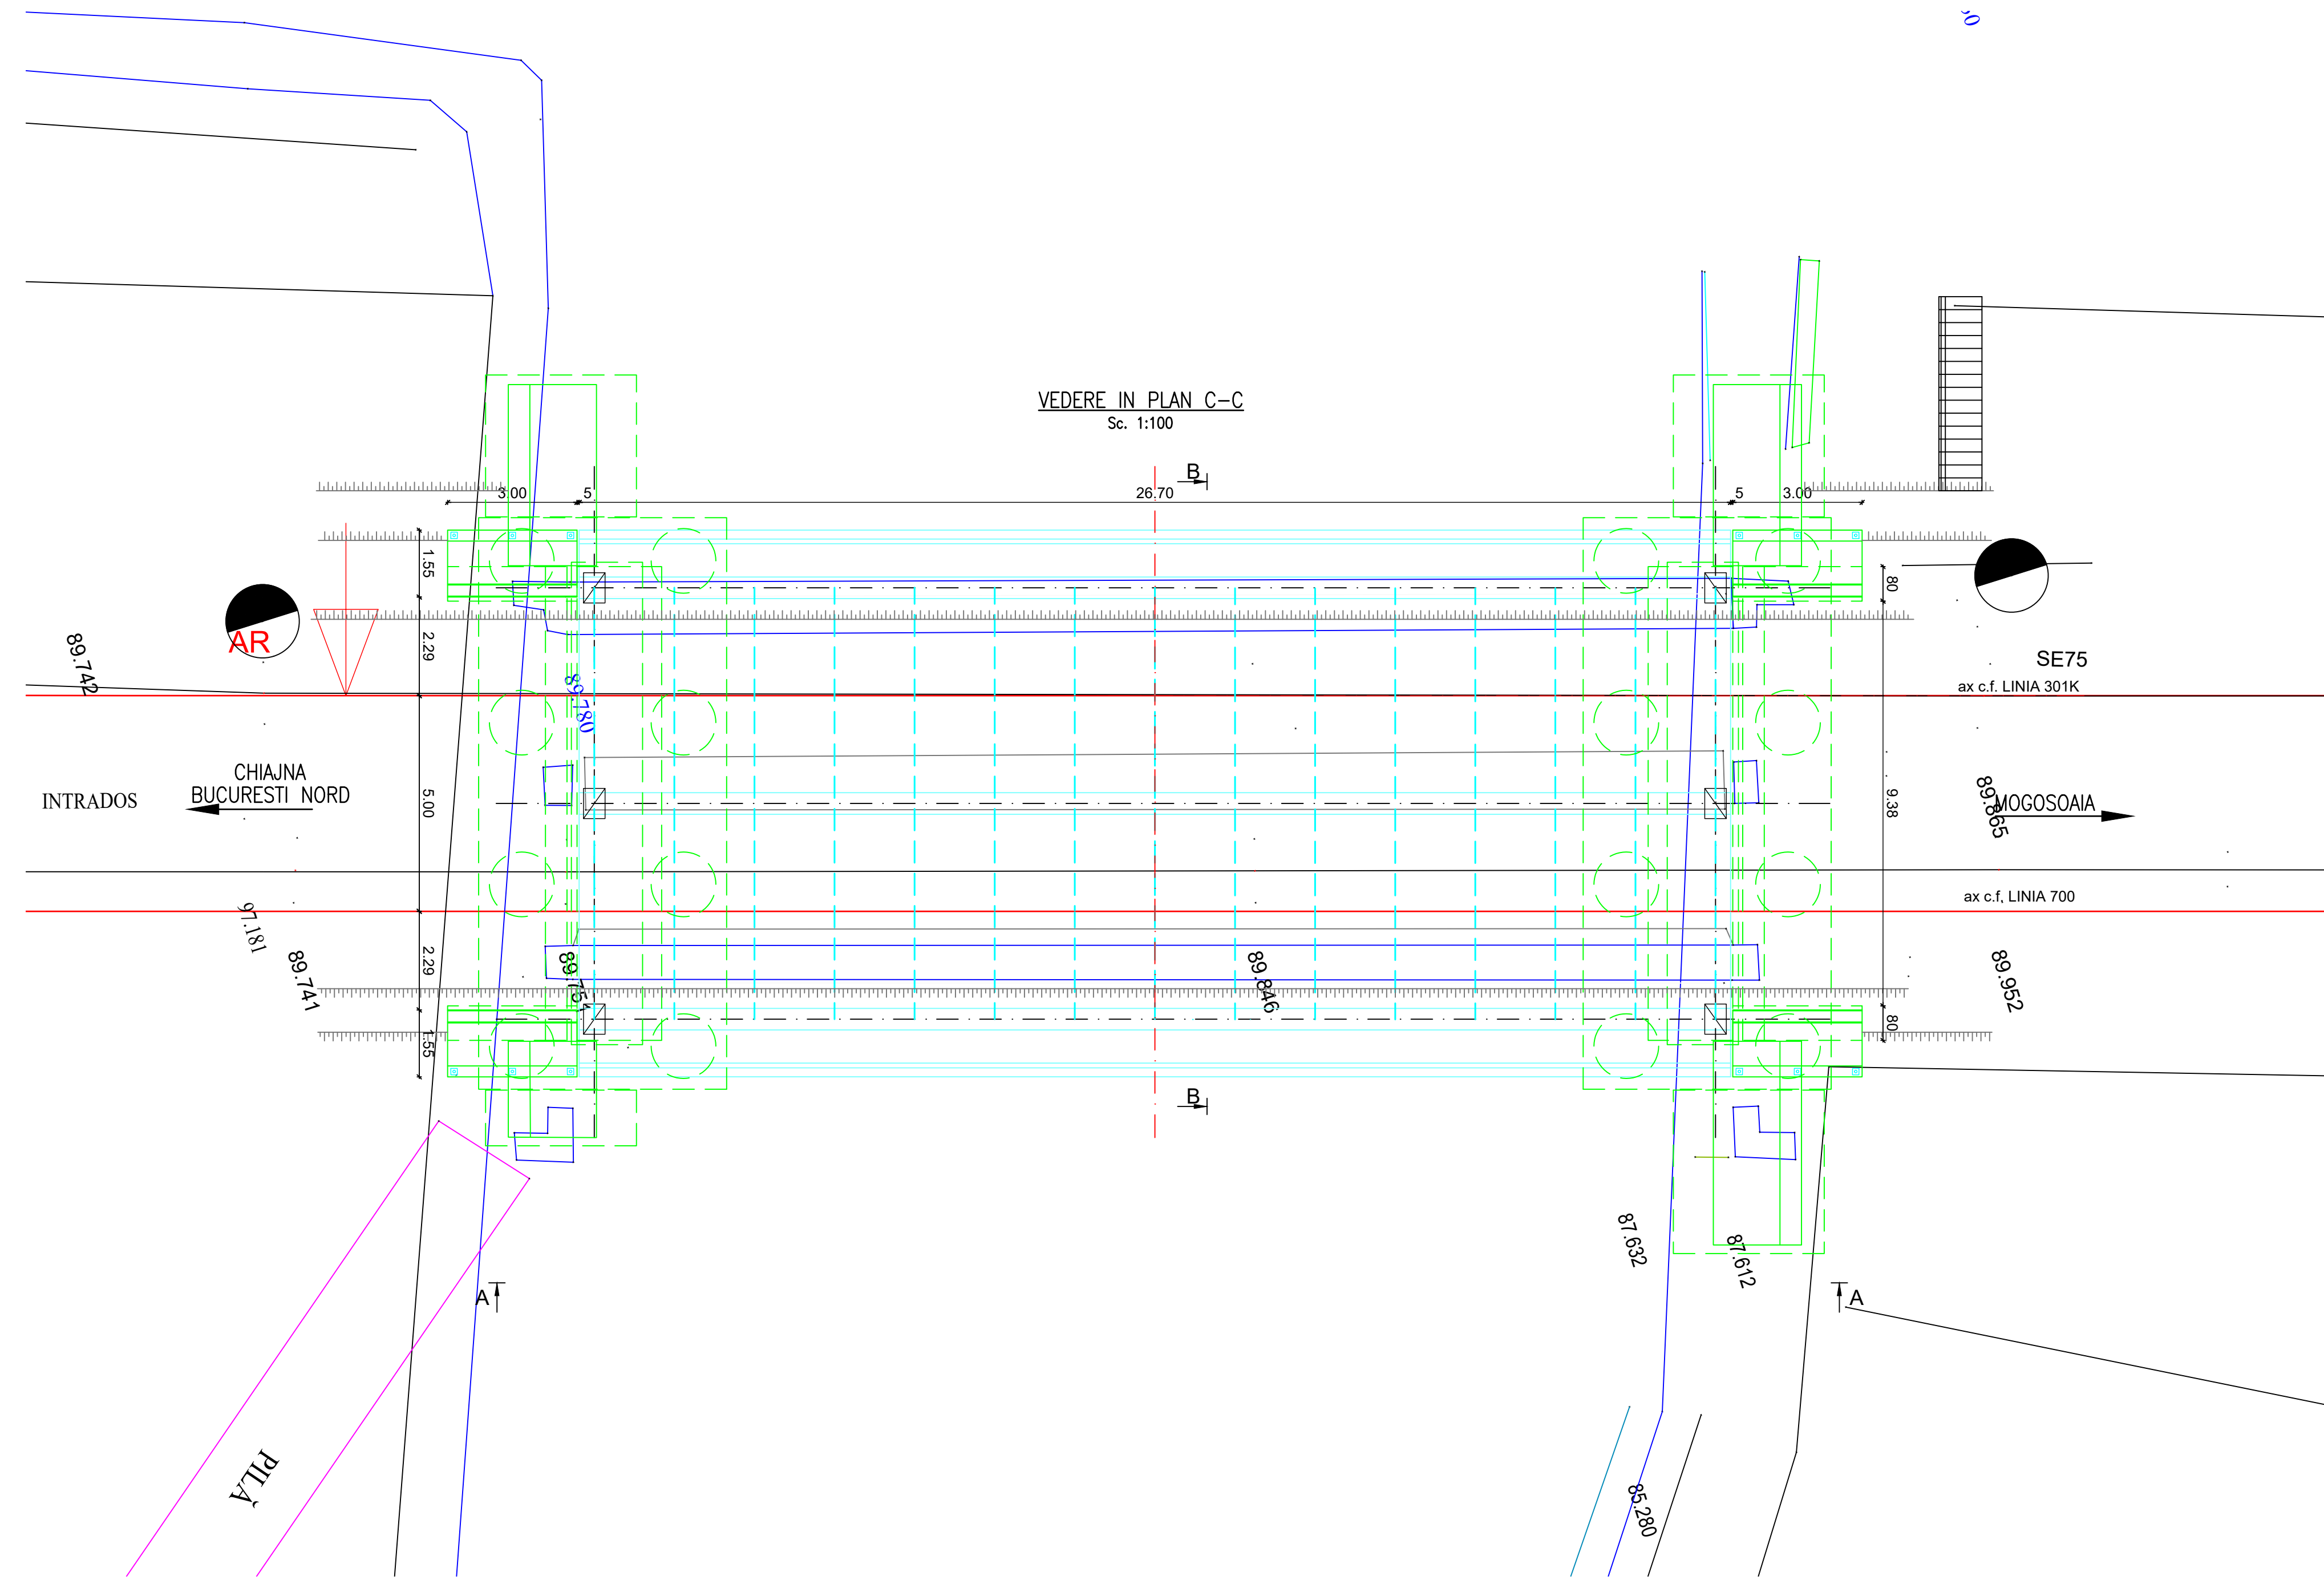

Nota:





Prezentul plan s-a intocmit pe baza:

- planului topografic
- fisa foraj
- expertiza tehnica

Note:

This plan was drawn up based on:

- topographic plan
- drilling sheet
- technical expertise

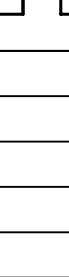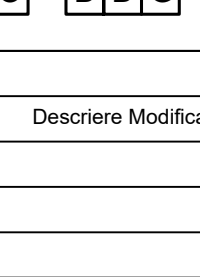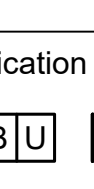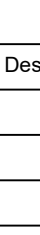			
ENTITATE CONTRACTANTA CONTRACTING ENTITY			
C.N.C.F. "C.F.R." - S.A.			
			
CONTRACTANT CONTRACTOR		Asocierea S.C. ISPCF S.A. - S.C. BAICONS IMPEX SRL	
	Nume Name	Data Date	Semnatura Signature
Self Project Project Manager	ing. GORGONETU Viorel	11.2024	
Verificat Checked	ing. SĂRACIN Michalela	11.2024	
Proiectat Designed	ing. Andrei Costan	11.2024	
"Modernizarea liniilor și instalațiilor din Complexul Feroviar București" Studiu de fezabilitate			Proiect / Project 38 / 2022
"Modernization lines and installations in the Bucharest Railway Complex Feasibility Study			Faza / Phase S.F. F.S.
Denumire / Title			Scara / Scale 1:100
Post Giulești DISPOZITIE GENERALA / GENERAL LAYOUT POD / BRIDGE KM pr.2+039 (KM. ex 2+080) Linia 301K, KM. ex.8+672 Linia 700			
Codificare / Codification System			
C O B U S F C P O D D G 2 7 0 1 0 0 2 R 0 0			
Istoricul revizilor / Revision History			
Rev.	Data/Date	Descriere Modificare / Modification description	
1			
2			
3			
4			