


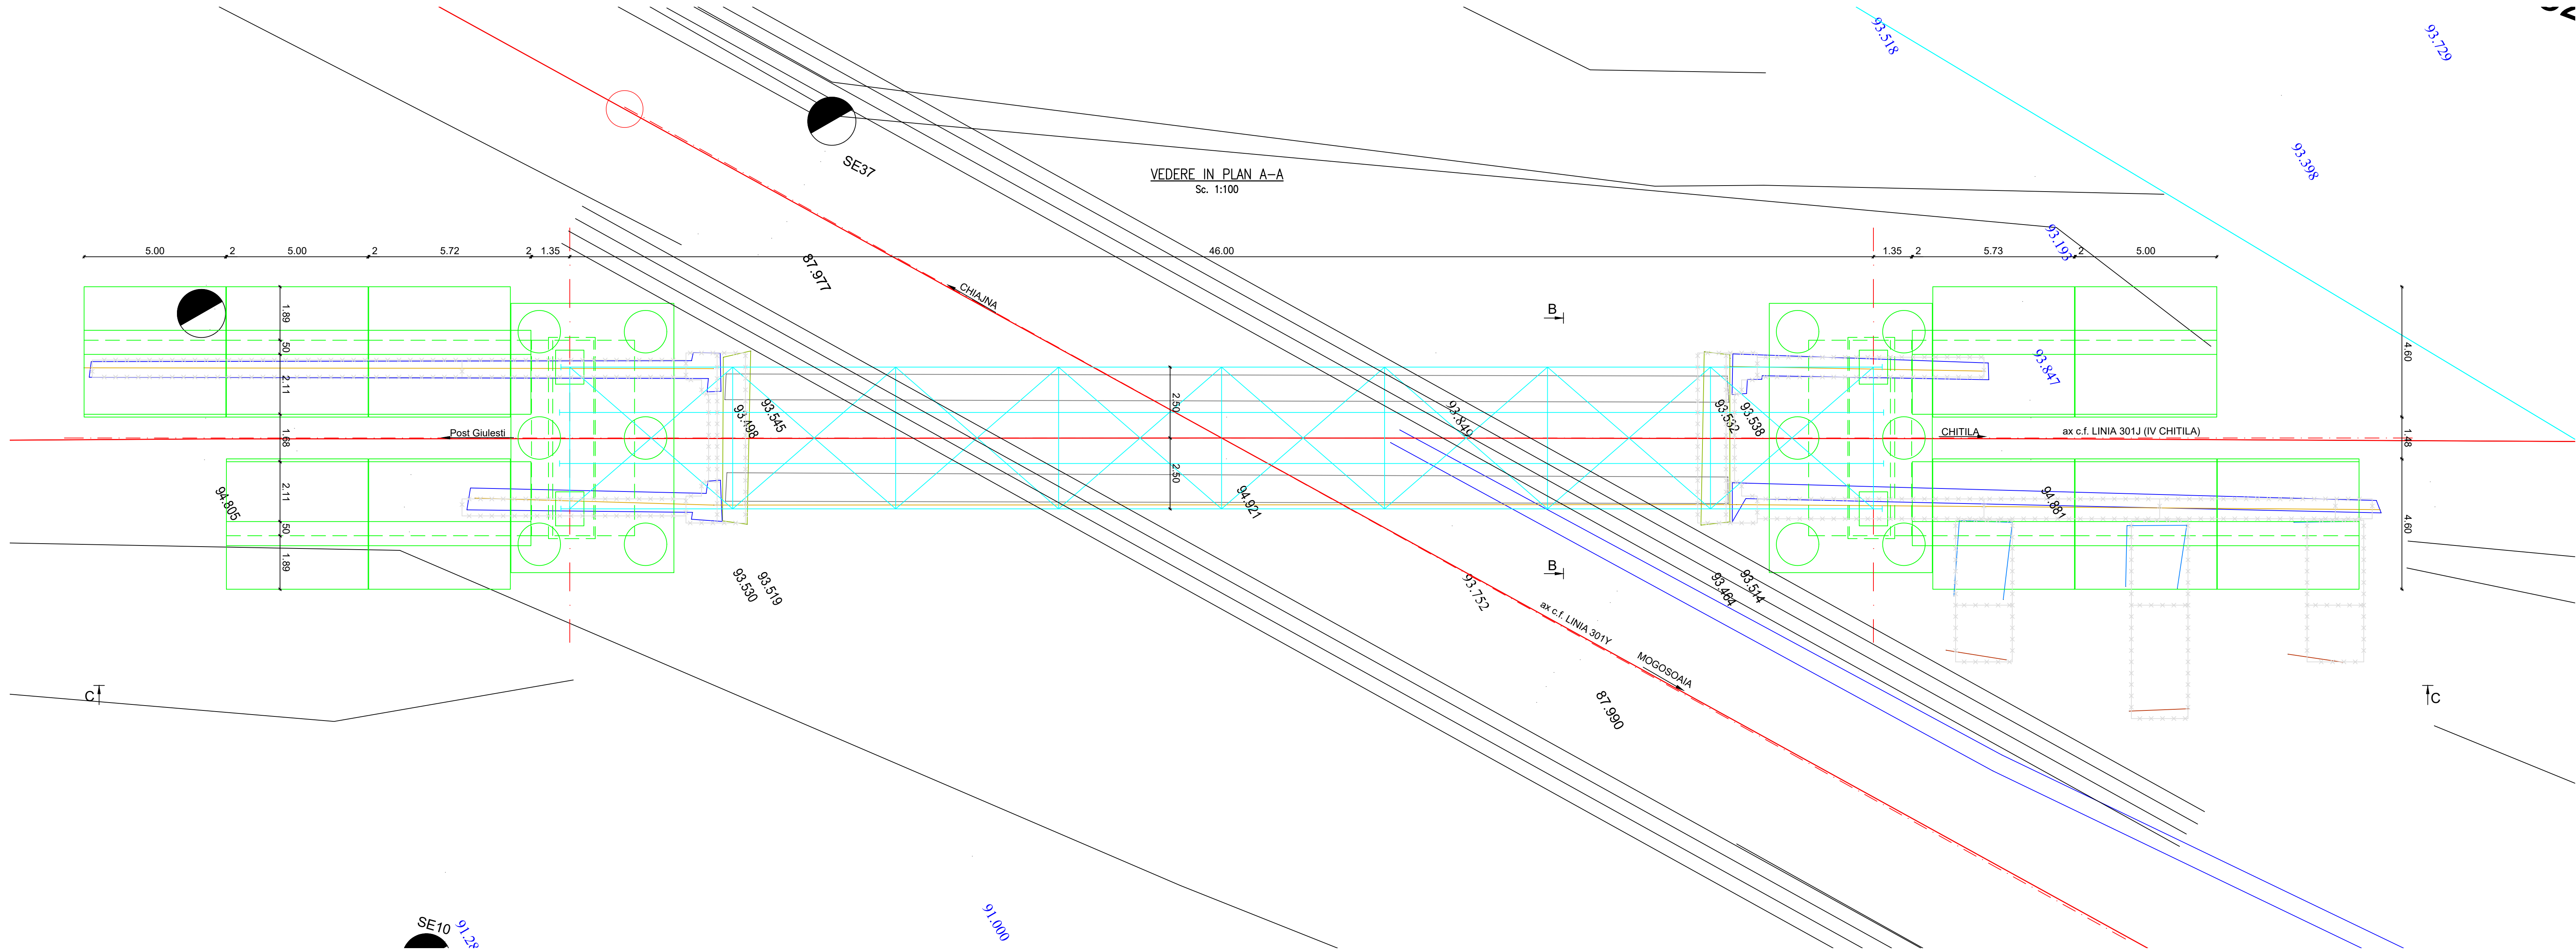

Nota:
Prezentul plan s-a intocmit pe baza:
-planului topografic
-fisa foraj
-expertiza tehnica

Note:
This plan was drawn up based on:
-topographic plan
-drilling sheet
-technical expertise

ENTITATE CONTRACTANTA
CONTRACTING ENTITY

C.N.C.F. "C.F.R." - S.A.

CONTRACTANT
CONTRACTOR

Asocierea S.C. ISPCF S.A. - S.C. BAICONS IMPEX SRL

	Nume Name	Data Date	Semnatura Signature
Self Project Project Manager	ing. GORGONETU Viorel	11.2024	
Verificat Checked	ing. SARACIN Michaela	11.2024	
Proiectat Designed	ing. Andrei Costan	11.2024	

"Modernizarea liniilor și instalațiilor din
Complexul Feroviar București"
Studiu de fezabilitate

"Modernization lines and installations in the
Bucharest Railway Complex
Feasibility Study

Proiect / Project
38 / 2022

Faza / Phase
S.F.
F.S.

Denumire / Title

INTERVAL Post Giulesti - Ram Colentina - Mogosoaia
PLAN DE SITUATIE / LAYOUT PLAN
POD /BRIDGE KM ex.0+381, Linia IV Chitila

Scara / Scale
1:100

Codificare / Codification System

C O B U S F C P O D P S 3 0 0 1 0 0 1 R 0 0

Istoricul revizilor / Revision History		
Rev.	Data/Date	Descriere Modificare / Modification description
1		
2		
3		
4		