

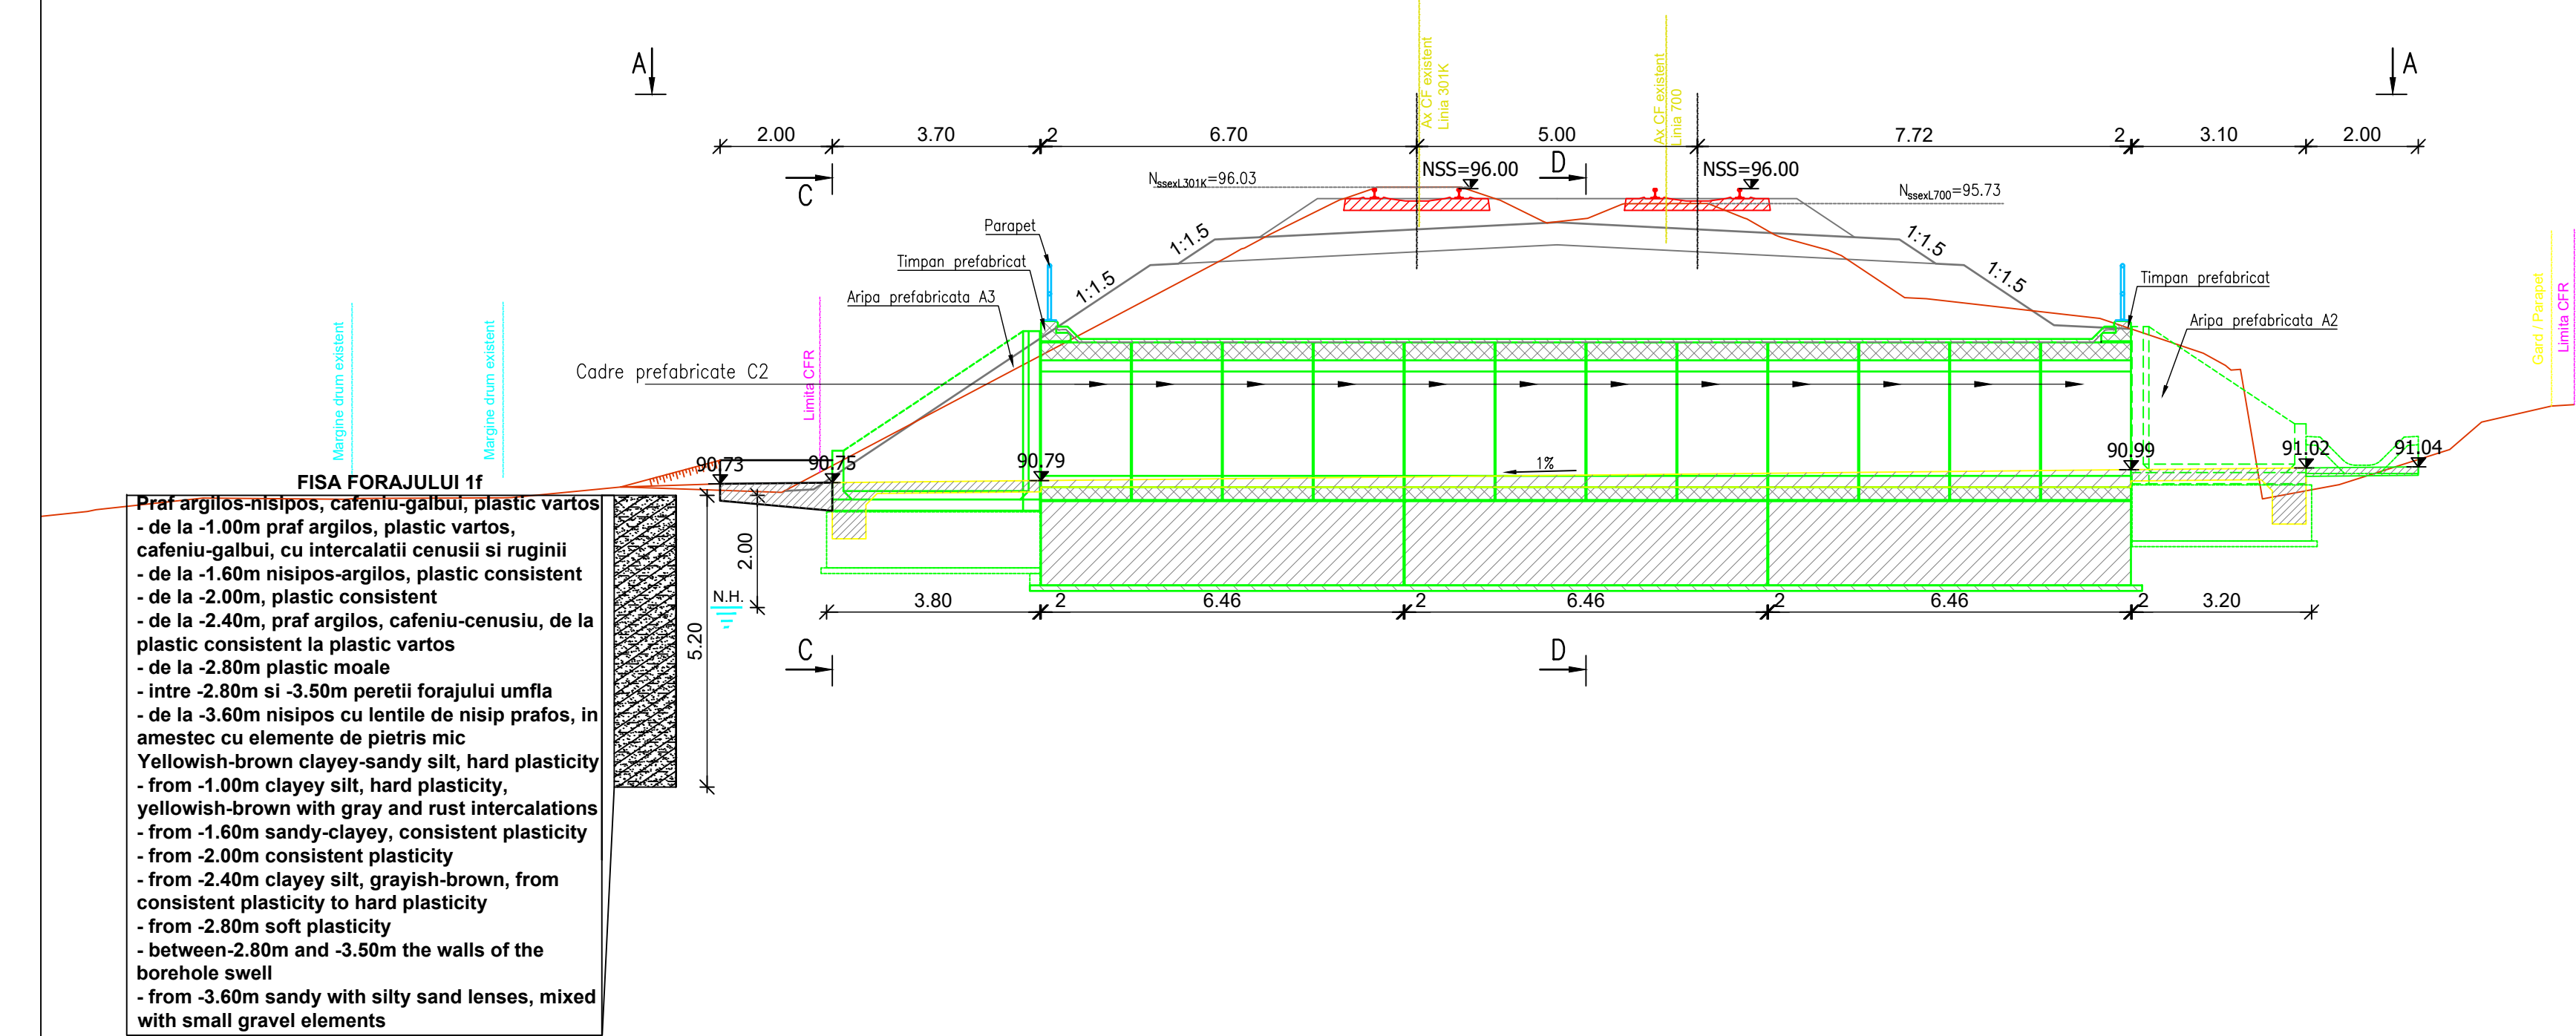


SECTIUNE LONGITUDINALA B-B
Sc. 1:100

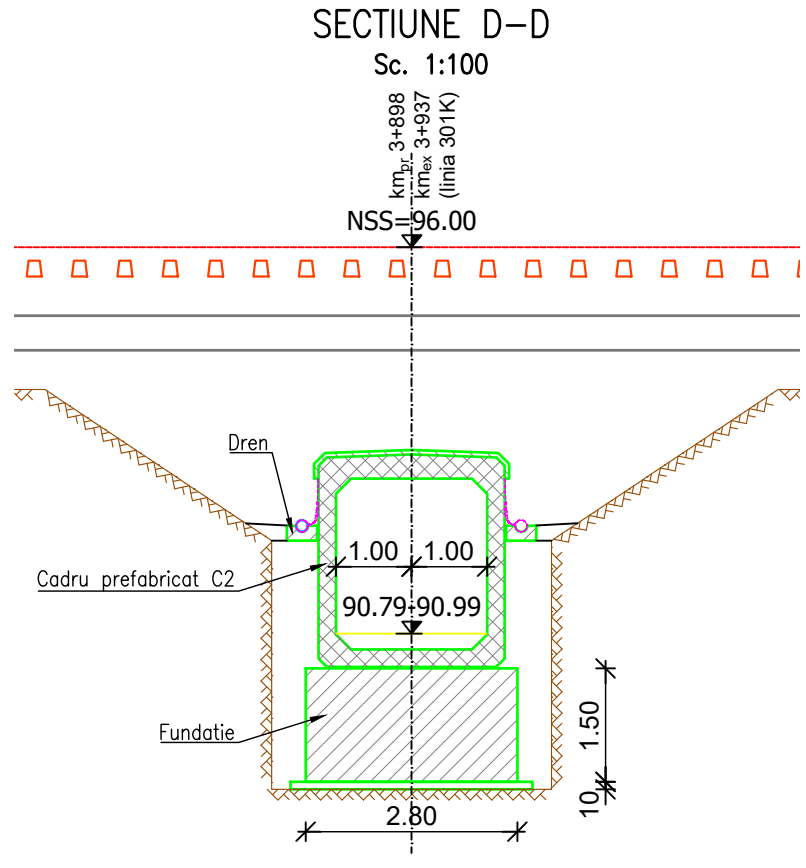

VEDERE C-C
Sc. 1:100

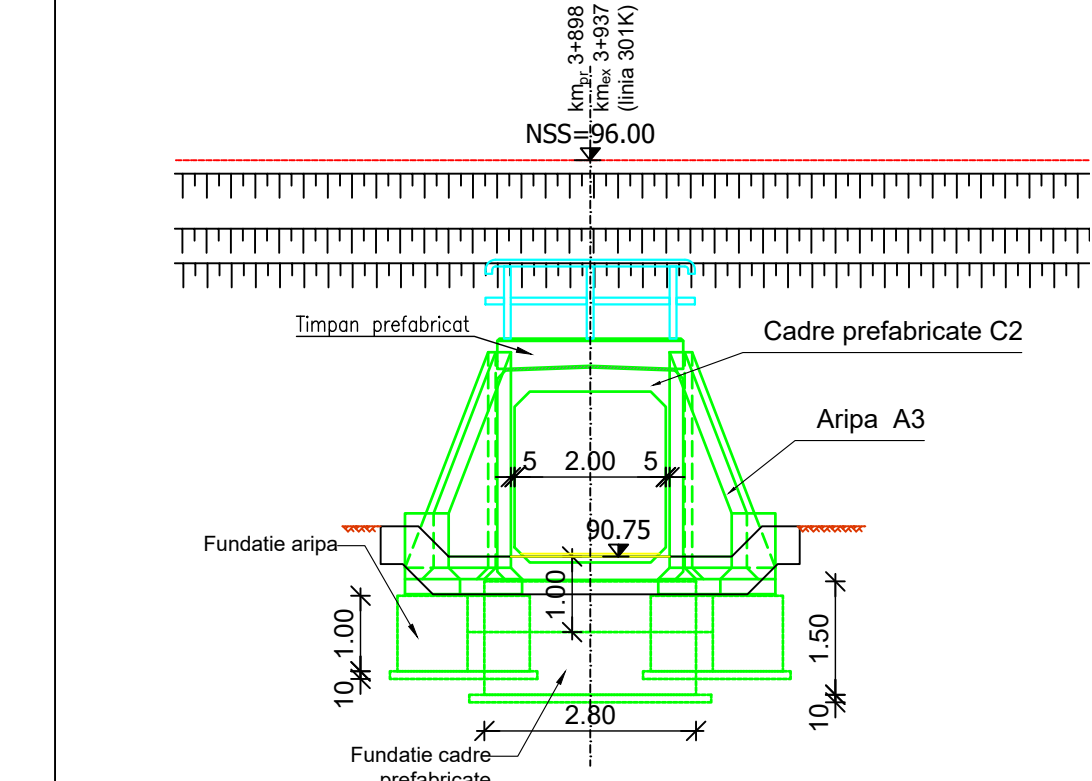

- BETON C30/37 - Clasa de expunere XA1+XC2+XF3, agregate D_{max} 32. FUNDATII
- BETON C16/20 - Clasa de expunere X0, agregate D_{max} 16. DREN, BETON DE PANTA
- BETON C30/37 - Clasa de expunere XC4+XF3, agregate D_{max} 16. SAPA DE PROTECTIE A HIDROIZOLATIEI
- BETON C30/37 - Clasa de expunere XC4+XF3+XA1, agregate D_{max} 32. PEREU SI SCARI DE ACCES
- BETON C35/45 - Clasa de expunere XC4+XF3+XA1, agregate D_{max} 22. ELEMENTE PREFABRICATE (D_{max} 16 pentru dale tip D4/D5 si tuburi)
- BETON C30/37 - Clasa de expunere XC4+XF3, agregate D_{max} 32. CAMERE DE COLECTARE/EVACUARE SI ZIDURI DE SPRUJIN
- BETON C16/20 - Clasa de expunere X0, agregate D_{max} 32. BETON DE EGALIZARE



Nota:

Prezentul plan s-a întocmit pe baza:
- planului topografic
- fisa foraj
- expertiza tehnica

Note:

This plan was drawn up based on:
- topographic plan
- drilling sheet
- technical expertise

VEDERE PLANA A-A
Sc. 1:100

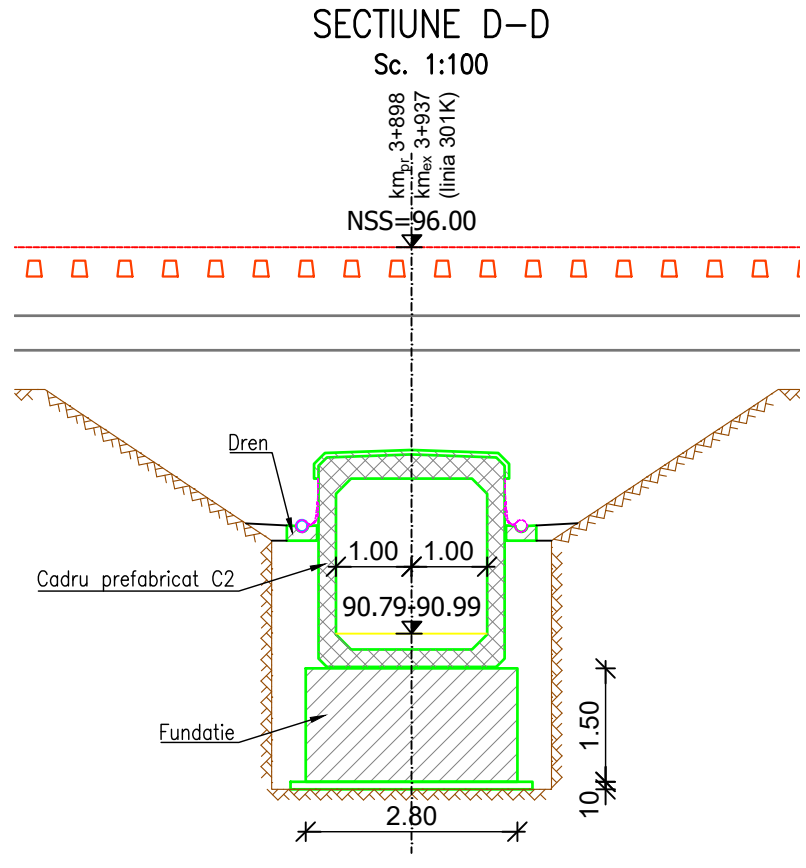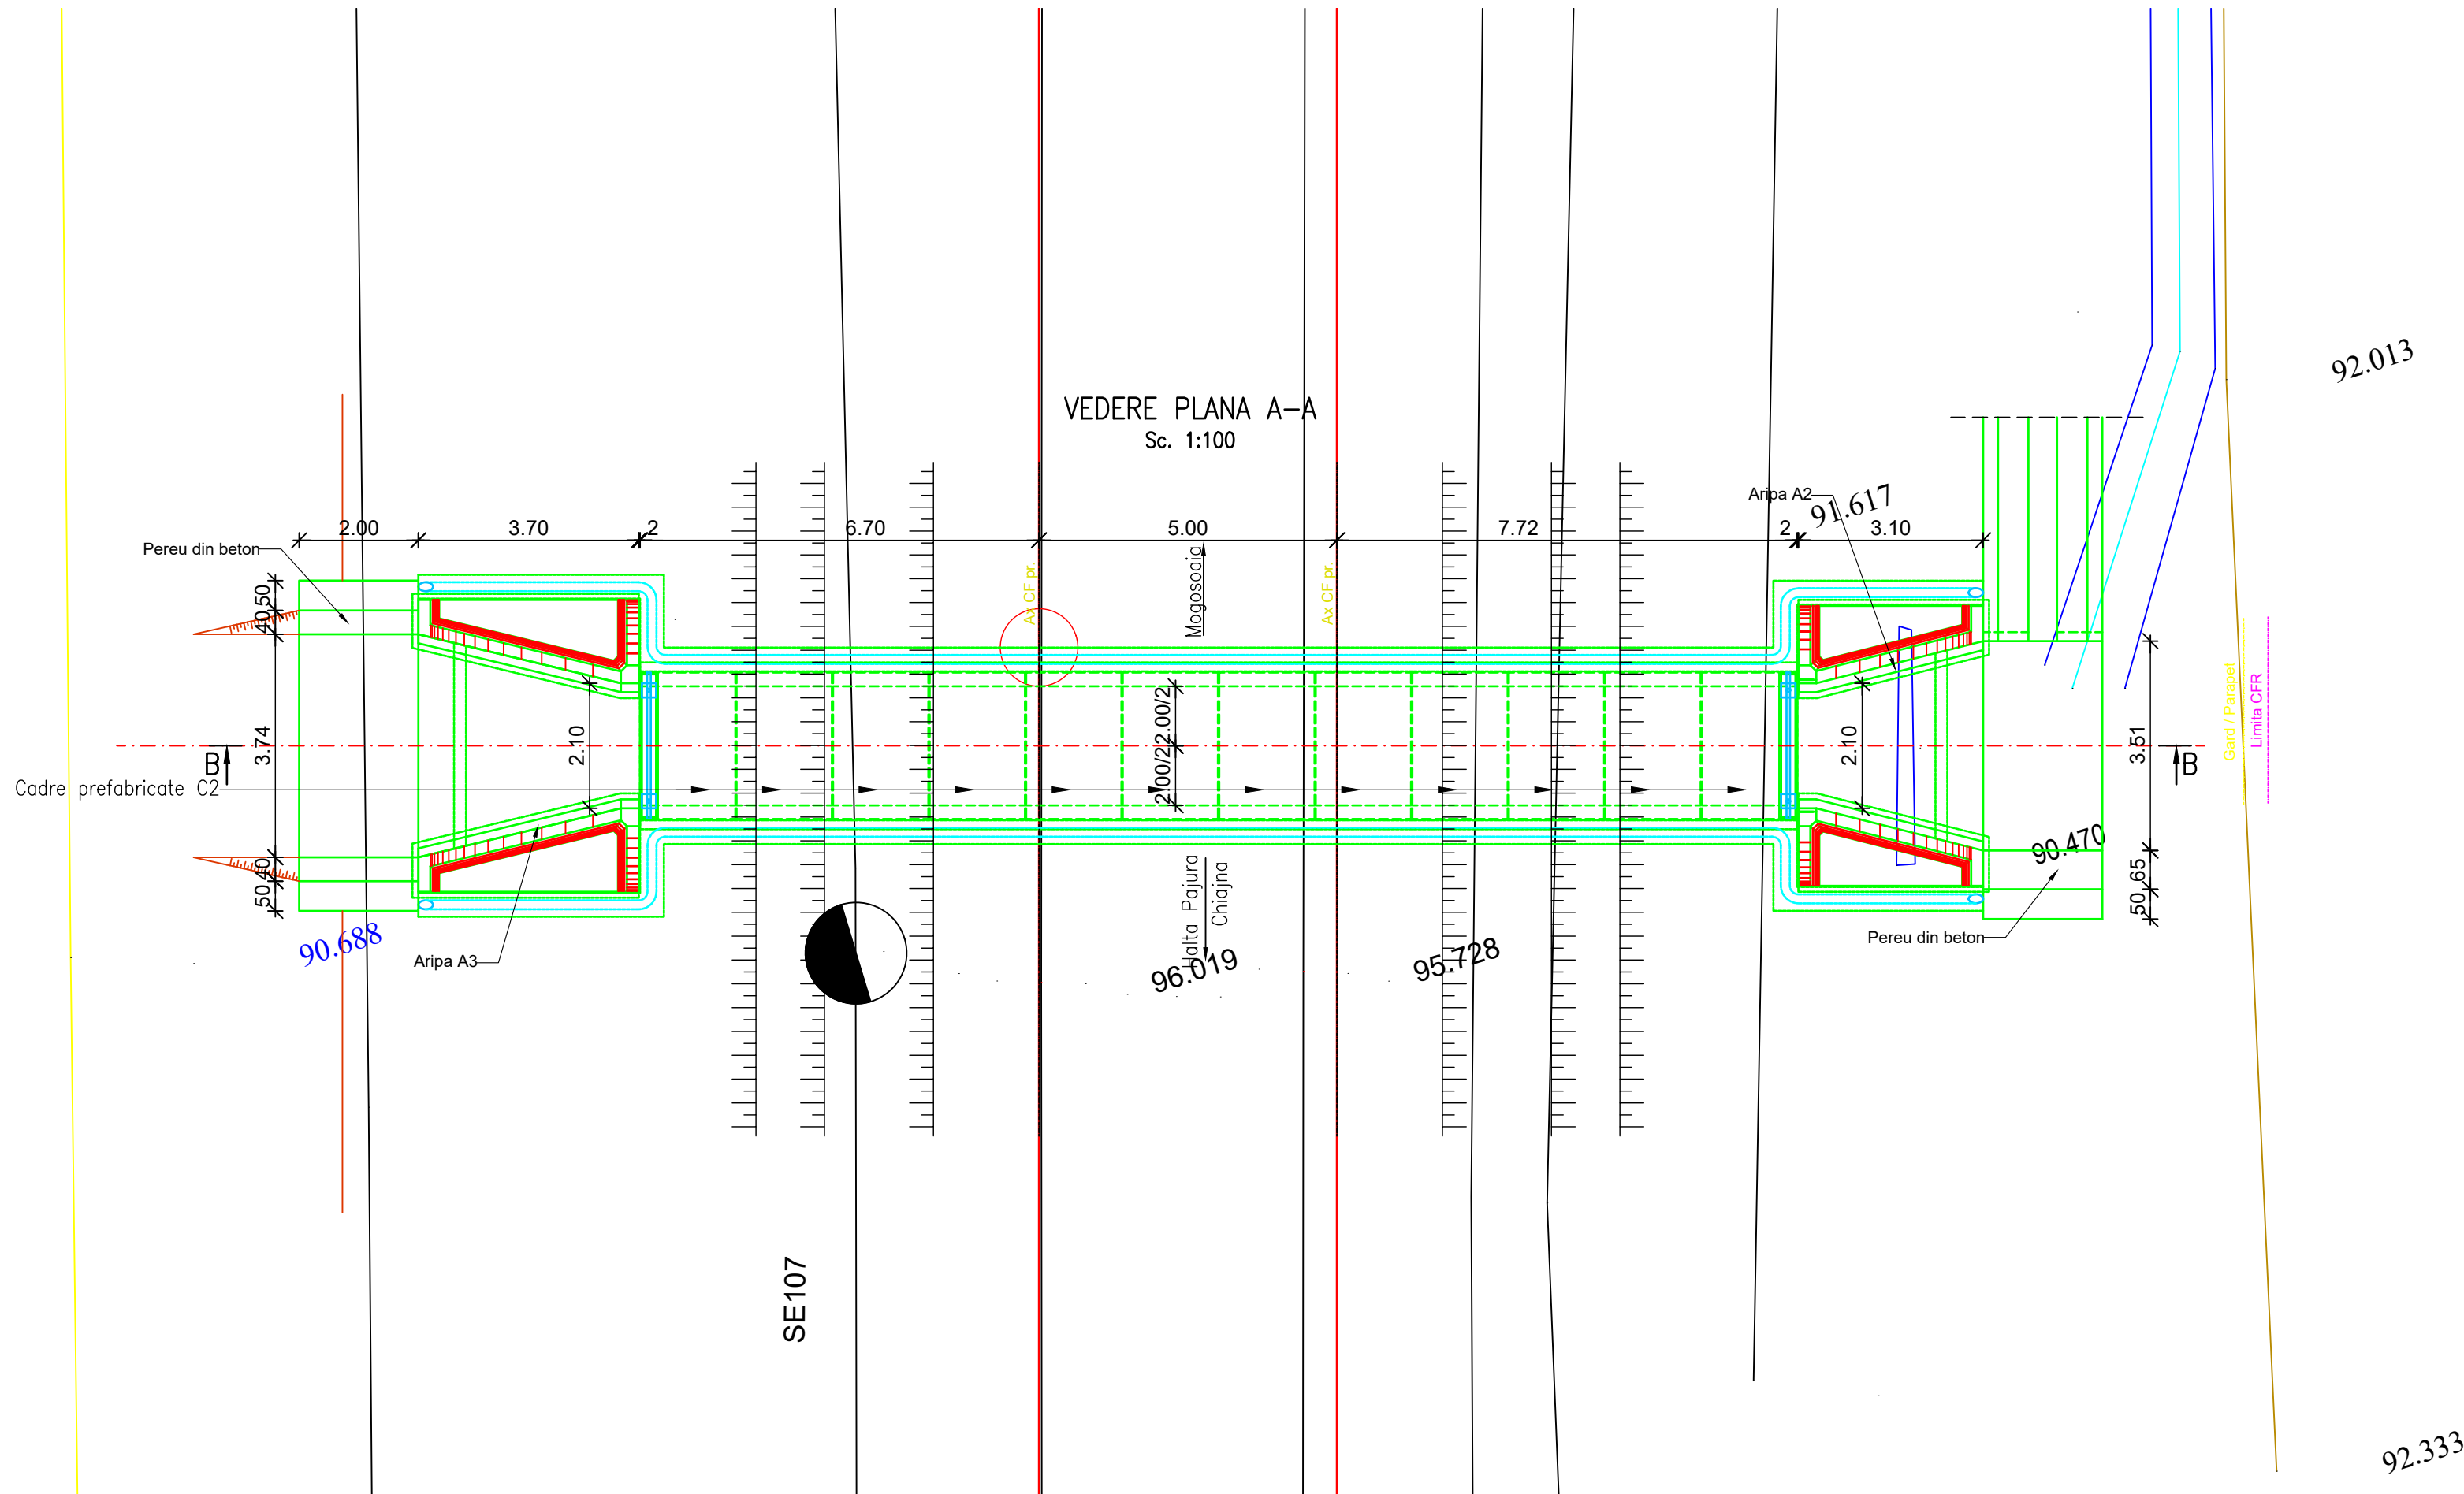

- BETON C30/37 - Clasa de expunere XA1+XC2+XF3, agregate D_{max} 32. FUNDATII
- BETON C16/20 - Clasa de expunere X0, agregate D_{max} 16. DREN, BETON DE PANTA
- BETON C30/37 - Clasa de expunere XC4+XF3, agregate D_{max} 16. SAPA DE PROTECTIE A HIDROIZOLATIEI
- BETON C30/37 - Clasa de expunere XC4+XF3+XA1, agregate D_{max} 32. PEREU SI SCARI DE ACCES
- BETON C35/45 - Clasa de expunere XC4+XF3+XA1, agregate D_{max} 22. ELEMENTE PREFABRICATE (D_{max} 16 pentru dale tip D4/D5 si tuburi)
- BETON C30/37 - Clasa de expunere XC4+XF3, agregate D_{max} 32. CAMERE DE COLECTARE/EVACUARE SI ZIDURI DE SPRUJIN
- BETON C16/20 - Clasa de expunere X0, agregate D_{max} 32. BETON DE EGALIZARE

Nota:

Prezentul plan s-a întocmit pe baza:
- planului topografic
- fisa foraj
- expertiza tehnica

Note:

This plan was drawn up based on:
- topographic plan
- drilling sheet
- technical expertise



ENTITATE CONTRACTANTA
CONTRACTING ENTITY



C.N.C.F. "C.F.R." - S.A.

CONTRACTANT
CONTRACTOR



Asocierea S.C. ISPCF S.A. - S.C. BAICONS IMPEX SRL

Nume Name	Data Date	Semnatura Signature
Self Project Project Manager	ing. GORGONETU Viorel	11.2024
Verificat Checked	ing. SARACIN Michaela	11.2024
Proiectat Designed	ing. Andrei Costan	11.2024

"Modernizarea liniilor și instalațiilor din
Complexul Feroviar București"
Studiu de fezabilitate

Proiect / Project
38 / 2022

"Modernization lines and installations in the
Bucharest Railway Complex
Feasibility Study

Faza / Phase
S.F.
F.S.

Denumire / Title

INTERVAL Post Giulești - Ram Colentina - Mogosoia
DISPOZITIE GENERALA/GENERAL LAYOUT
PODET /BRIDGE KM pr.3+898 (KM ex. 3+937)Linia 301k, KM ex. 10+529 Linia 700

Scara / Scale
1:100

Codificare / Codification System

C O B U S F C P D D D G 3 0 0 1 0 0 2 R 0 0

Istorial reviziilor / Revision History

Rev.	Data/Date	Descriere Modificare / Modification description
1		
2		
3		
4		