


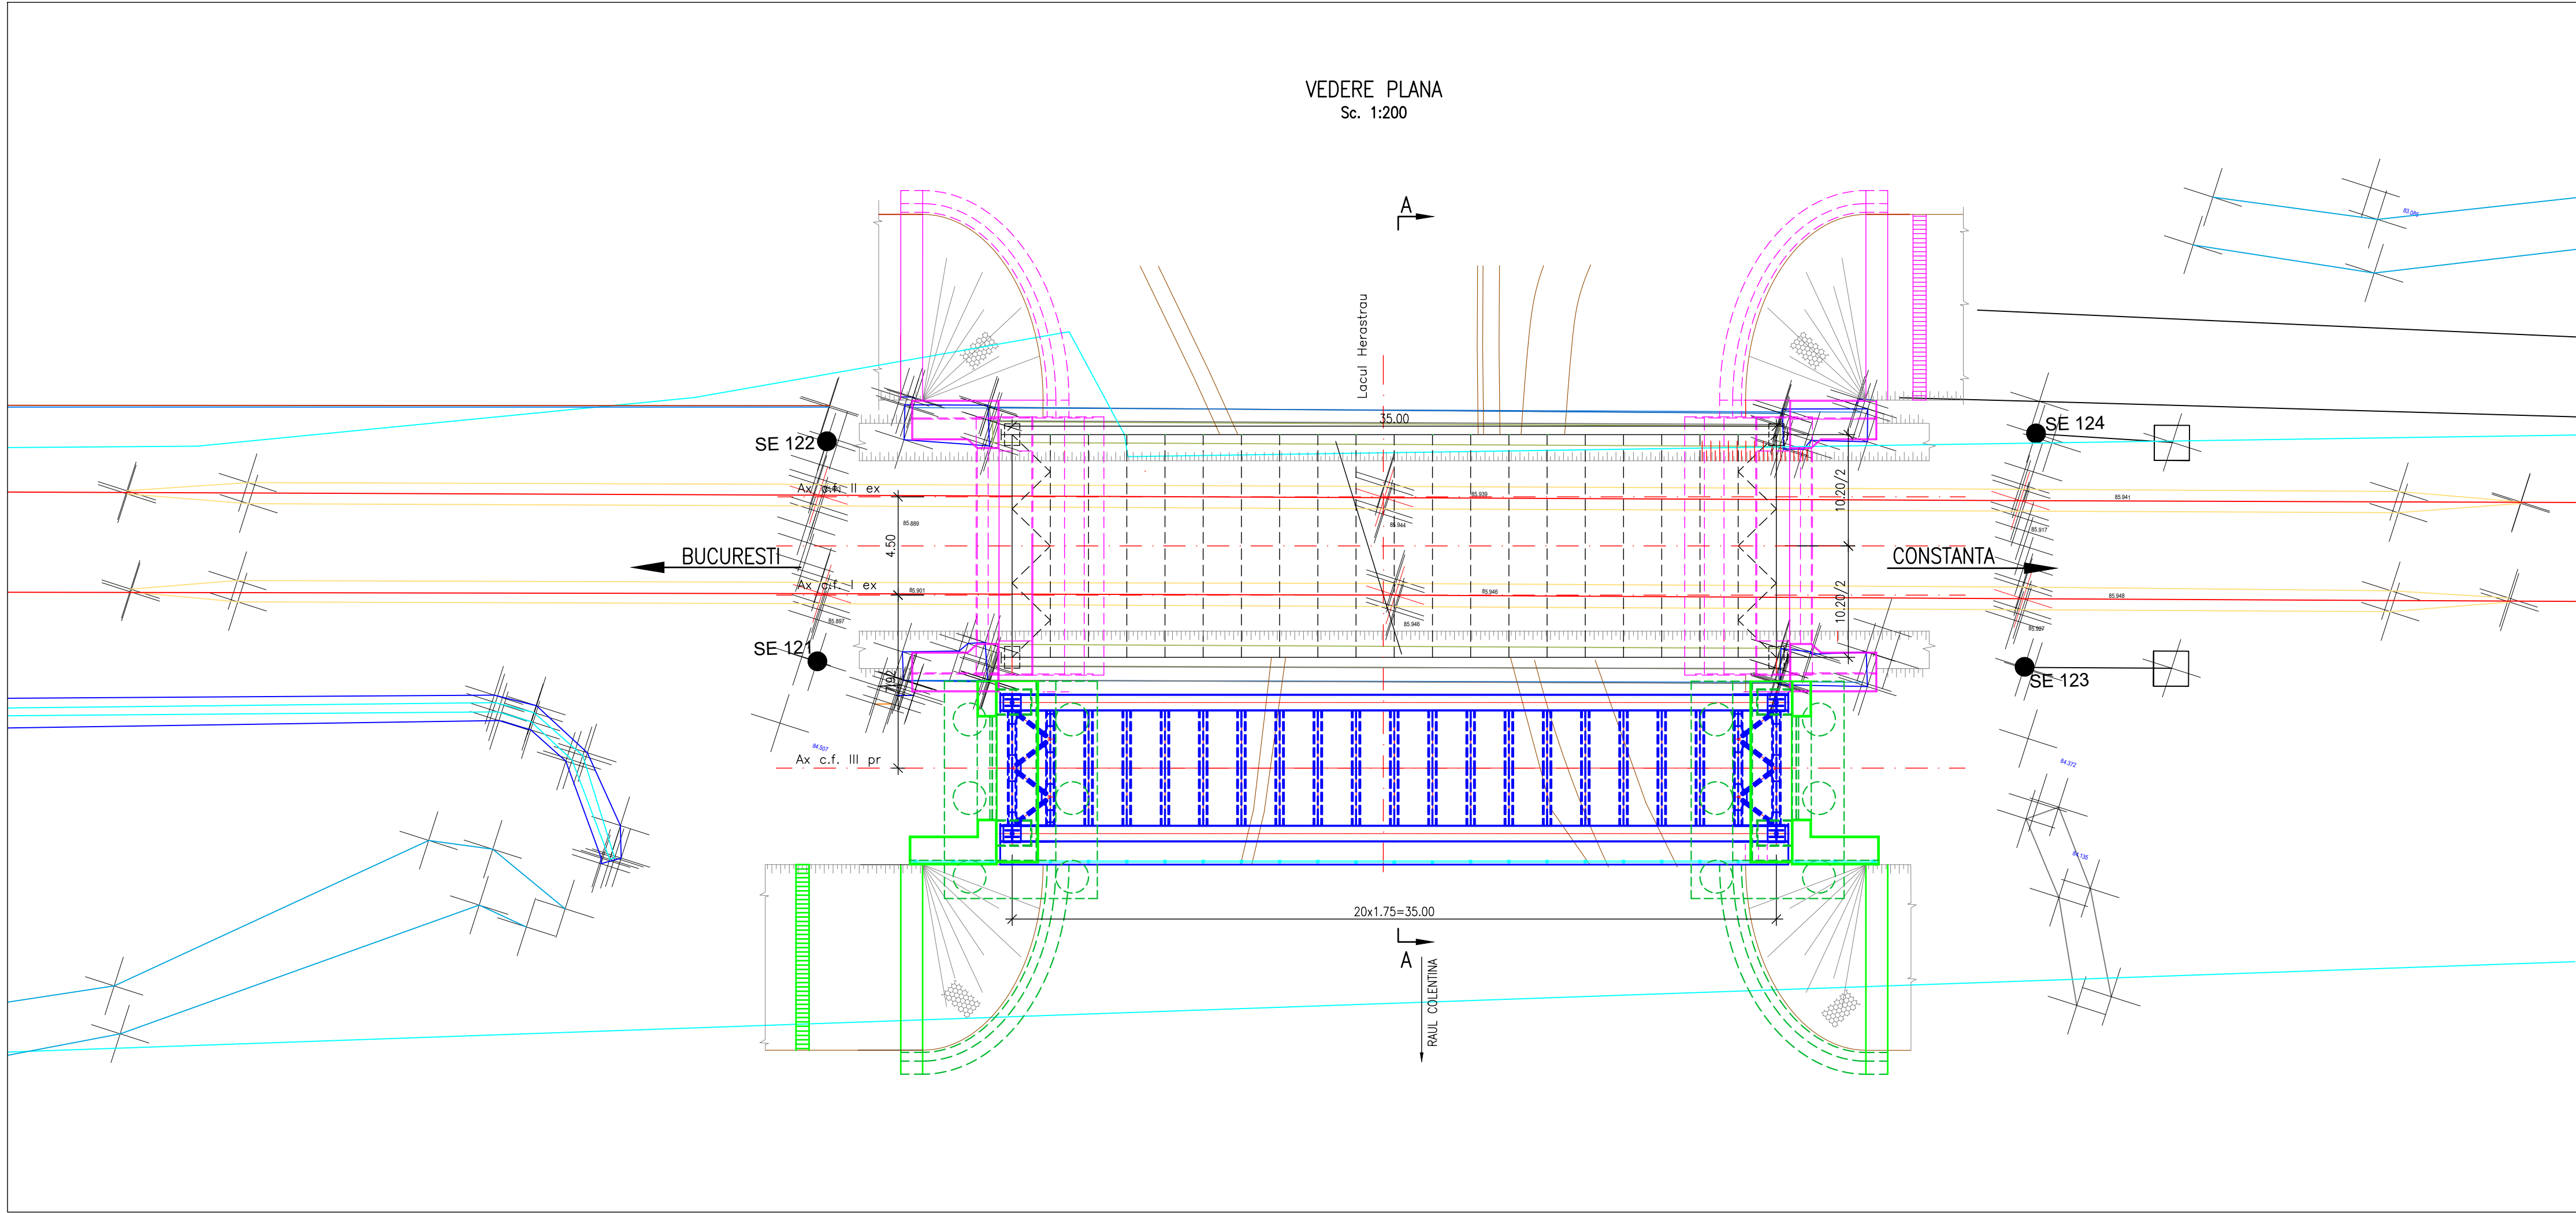

ENTITATE CONTRACTANTA CONTRACTING ENTITY																									
C.N.C.F. "C.F.R." - S.A.																									
CONTRACTANT CONTRACTOR																									
Asocierea S.C. ISPCF S.A. - S.C. BAICONS IMPEX SRL																									
	Nume Name	Data Date	Semnatura Signature																						
Şef Proiect Project Manager	ing. GORGONETU Viorel	11.2024																							
Verificat Checked	ing. SĂRĂCIN Michaiela	11.2024																							
Proiectat Designed	ing. MIHALI Cristina	11.2024																							
"Modernizarea liniilor şi instalaţiilor din Complexul Feroviar Bucureşti" Studiu de fezabilitate			Proiect / Project 38 / 2022																						
"Modernization lines and installations in the Bucharest Railway Complex Feasibility Study			Faza / Phase S.F. F.S.																						
Denumire / Title			Scara / Scale																						
PLAN DE SITUAȚIE POD KM PR. 7+544 (KM EX. 7+544)			1:200																						
Codificare / Codification System																									
<table><tr><td>C</td><td>O</td><td>B</td><td>U</td><td>S</td><td>F</td><td>C</td><td>P</td><td>O</td><td>D</td><td>P</td><td>S</td><td>4</td><td>7</td><td>0</td><td>3</td><td>0</td><td>0</td><td>1</td><td>R</td><td>0</td><td>0</td></tr></table>				C	O	B	U	S	F	C	P	O	D	P	S	4	7	0	3	0	0	1	R	0	0
C	O	B	U	S	F	C	P	O	D	P	S	4	7	0	3	0	0	1	R	0	0				
Istoricul reviziilor / Revision History																									
Rev.	Data/Date	Descriere Modificare / Modification description																							
1																									
2																									
3																									
4																									