
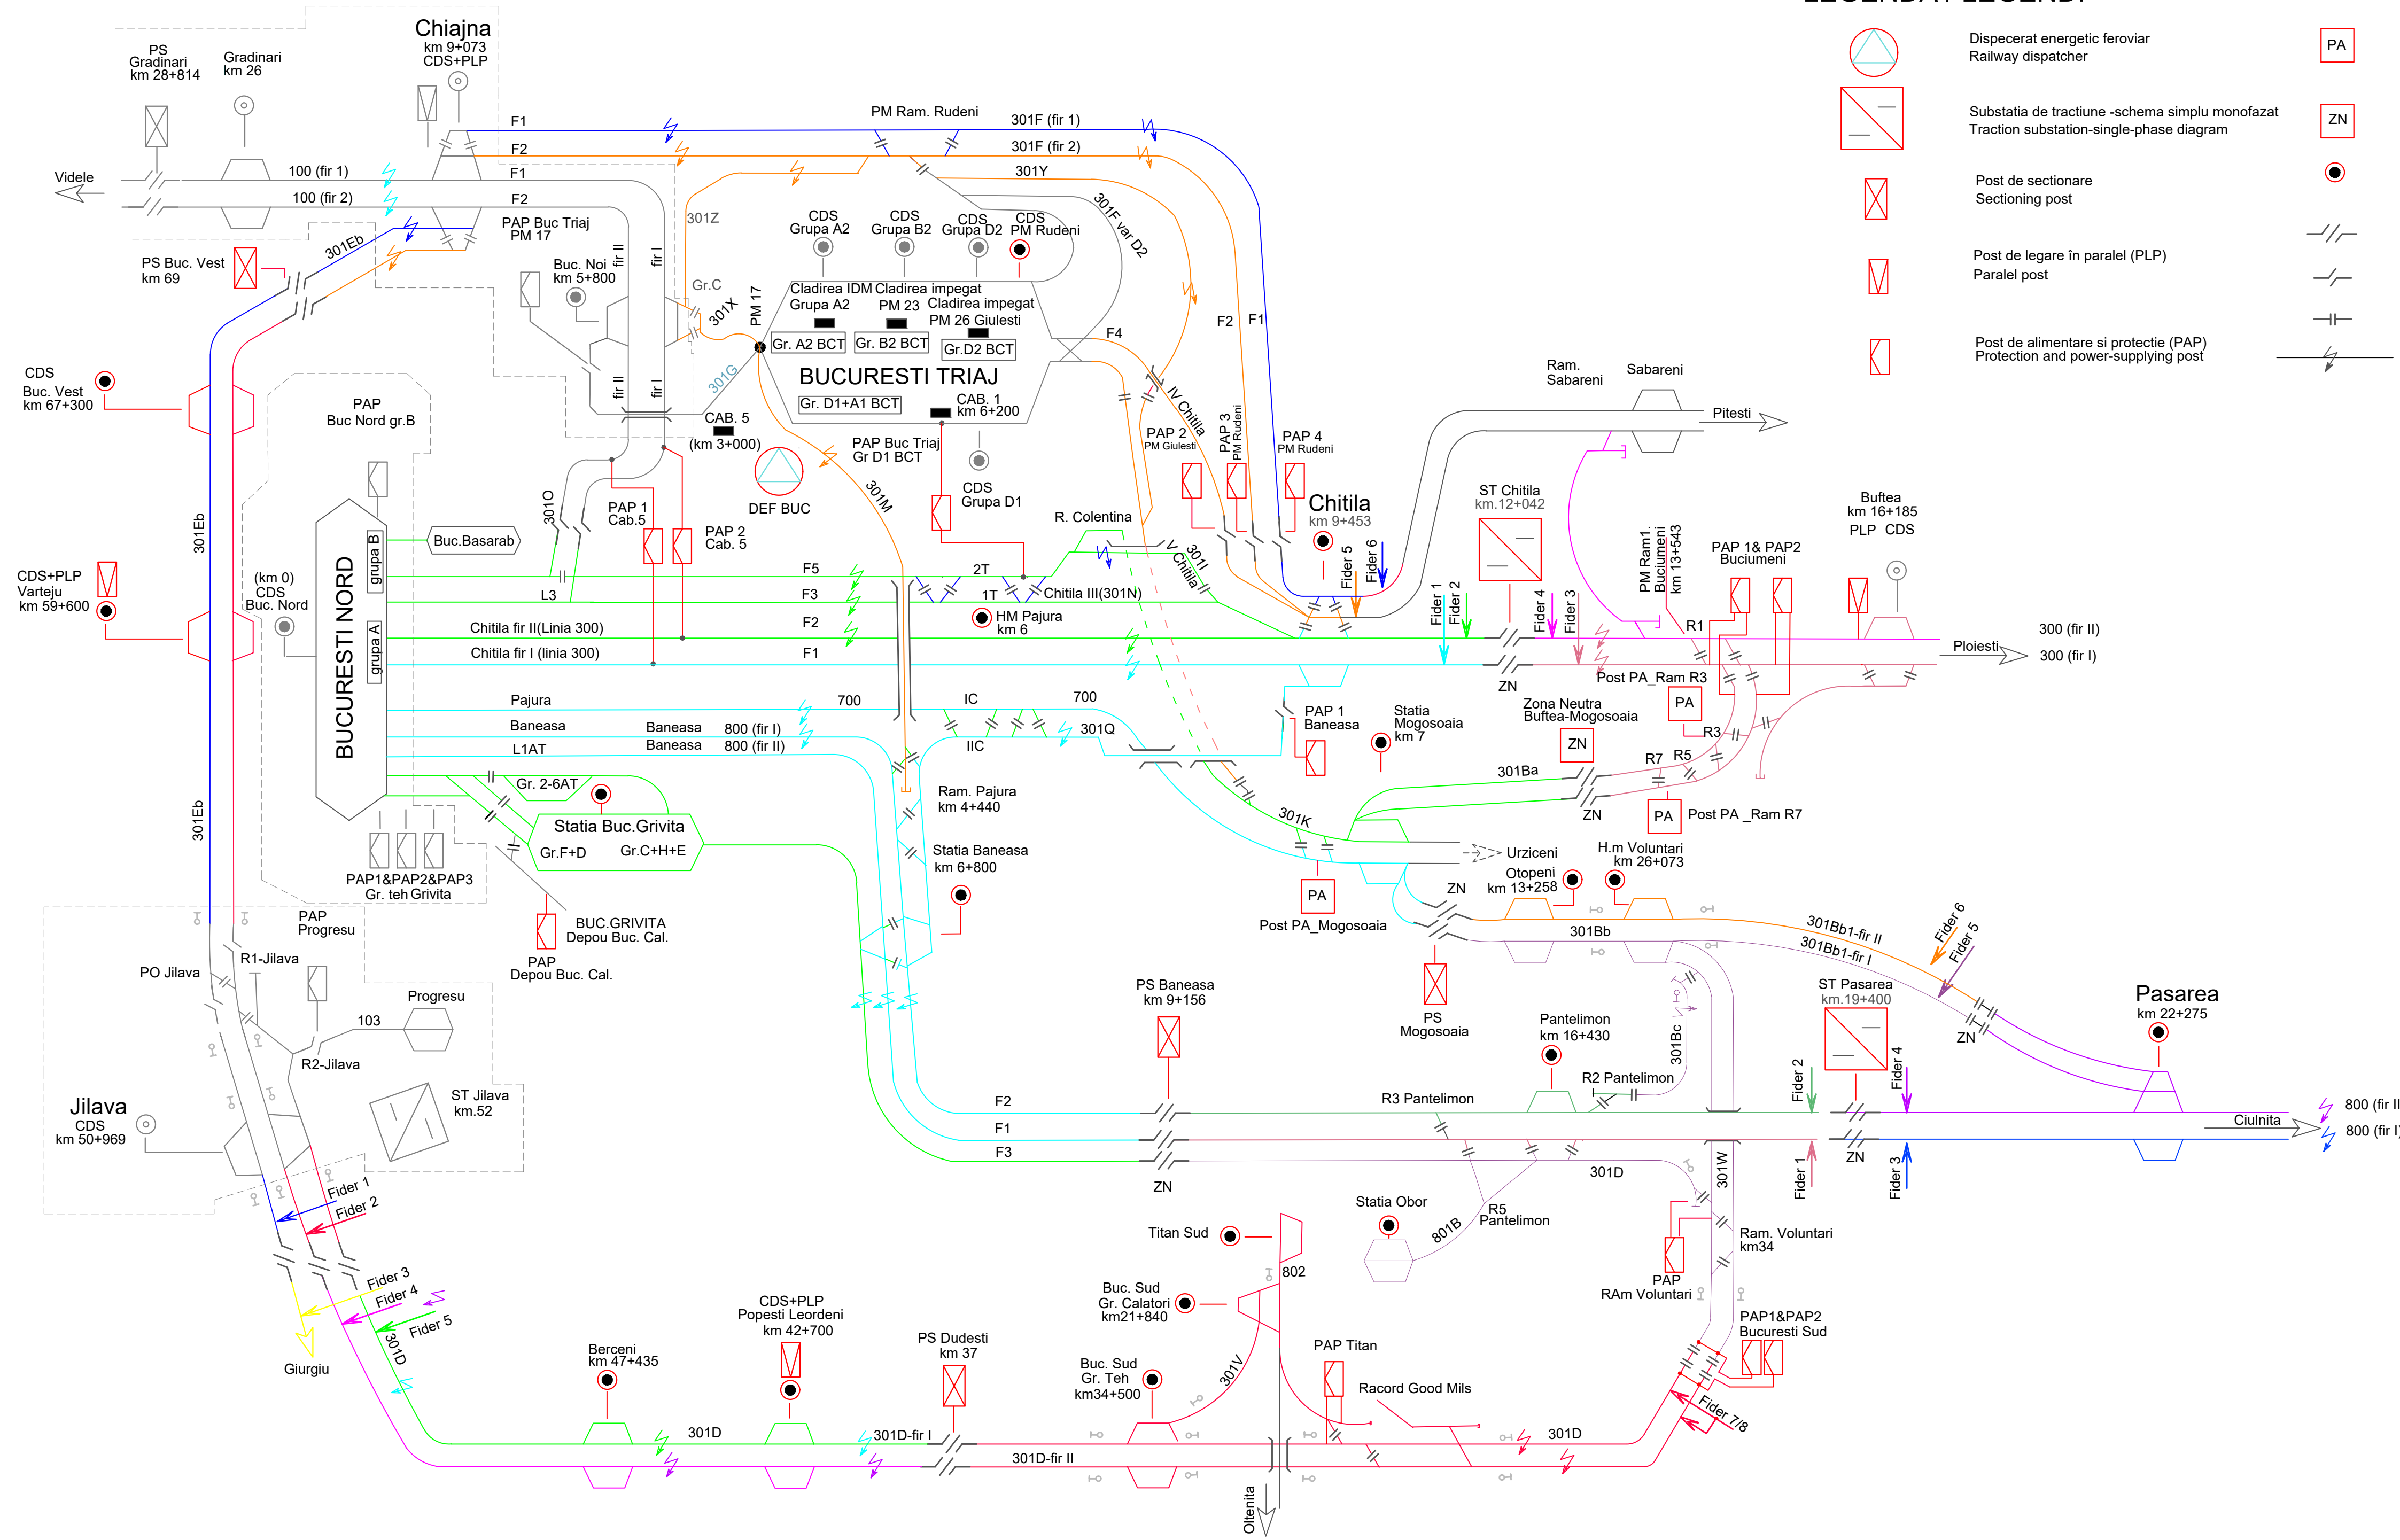


LEGENDA / LEGEND:

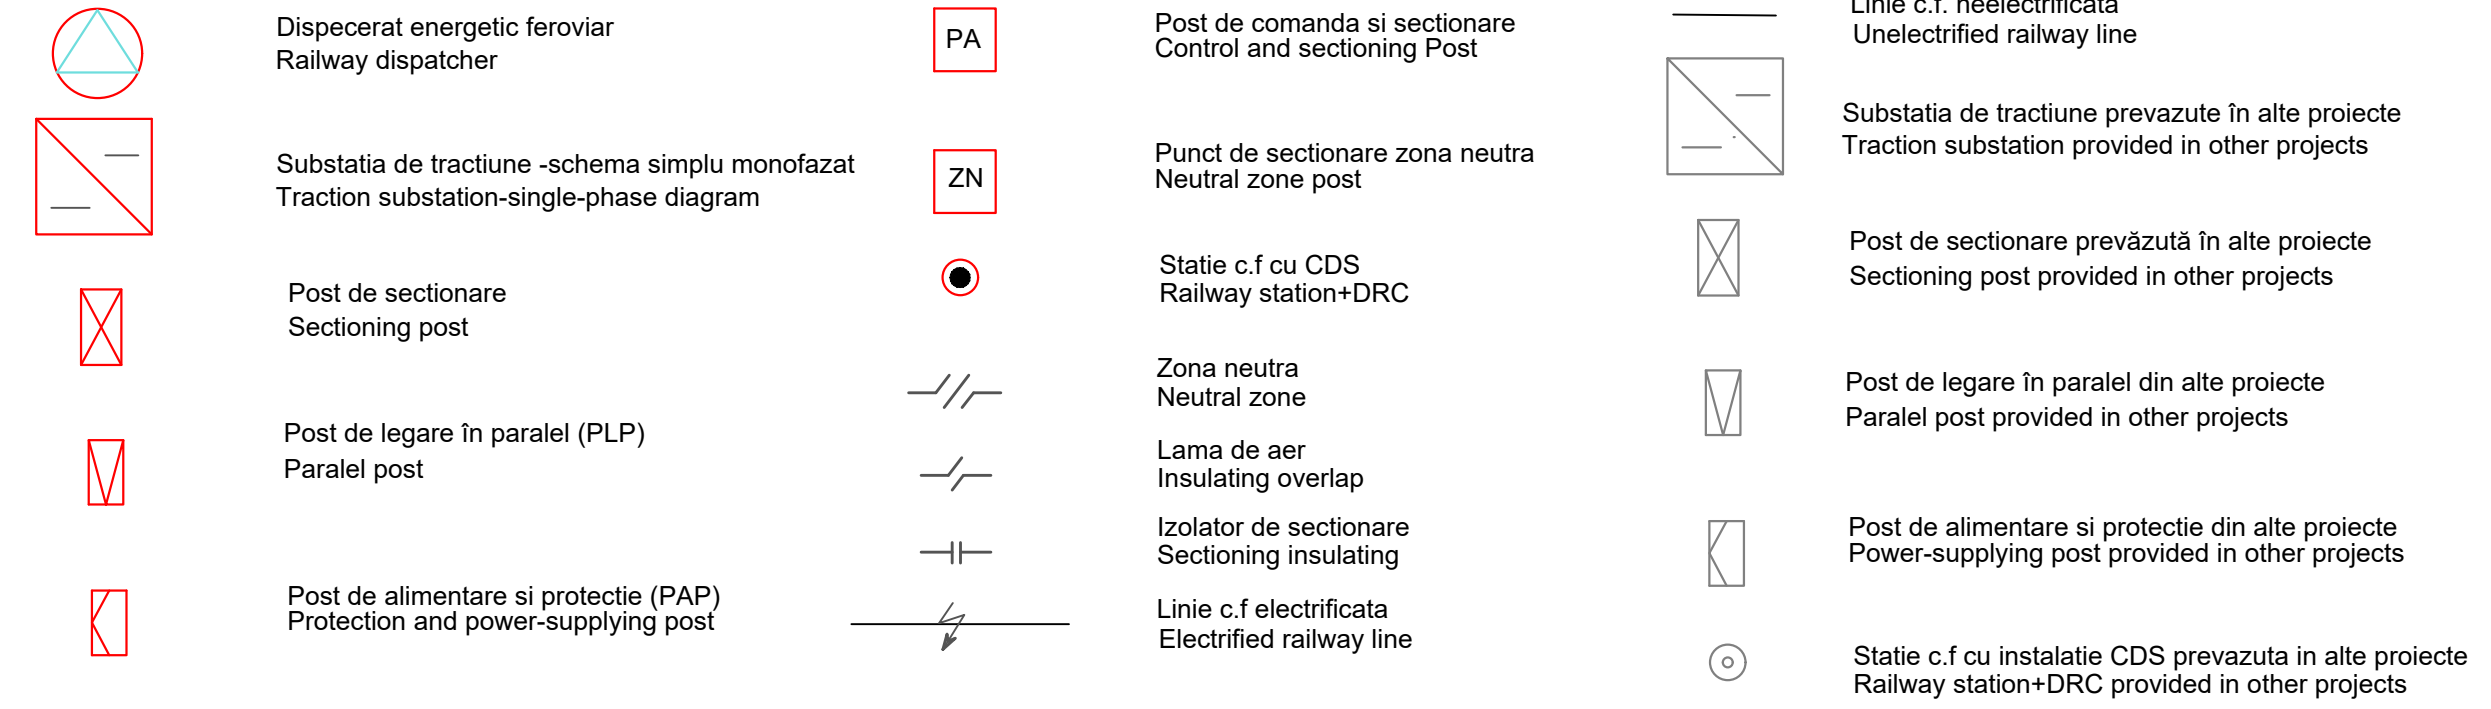

 ENTITATE CONTRACTANTA CONTRACTING ENTITY C.N.C.F. "C.F.R." - S.A.																
 CONTRACTANT CONTRACTOR Asocierea S.C. ISPCF S.A. - S.C. BAICONS IMPEX SRL																
	<table border="1"> <thead> <tr> <th>Nume / Name</th> <th>Data / Date</th> <th>Semnatura / Signature</th> </tr> </thead> <tbody> <tr> <td>Şef Proiect / Project Manager</td> <td>Gorgonetu Viorel</td> <td>11.2024</td> </tr> <tr> <td>Verificat / Checked</td> <td>Spack Cristina</td> <td>11.2024</td> </tr> <tr> <td>Proiectat / Designed</td> <td>Spack Cristina</td> <td>11.2024</td> </tr> </tbody> </table>	Nume / Name	Data / Date	Semnatura / Signature	Şef Proiect / Project Manager	Gorgonetu Viorel	11.2024	Verificat / Checked	Spack Cristina	11.2024	Proiectat / Designed	Spack Cristina	11.2024			
Nume / Name	Data / Date	Semnatura / Signature														
Şef Proiect / Project Manager	Gorgonetu Viorel	11.2024														
Verificat / Checked	Spack Cristina	11.2024														
Proiectat / Designed	Spack Cristina	11.2024														
"Modernizarea liniilor și instalațiilor din Complexul Feroviar București" Studiu de fezabilitate "Modernization lines and installations in the Bucharest Railway Complex" Feasibility Study																
Denumire / Title Schema de incadrare a instalațiilor IFTE. Situație proiectată IFTE installations layout. Projected situation																
Codificare / Codification System COBU SF LEA DPA 00 01 002 R00																
Istoricul reviziilor / Revision History <table border="1"> <thead> <tr> <th>Rev.</th> <th>Data/Date</th> <th>Descriere Modificare / Modification description</th> </tr> </thead> <tbody> <tr><td>1</td><td></td><td></td></tr> <tr><td>2</td><td></td><td></td></tr> <tr><td>3</td><td></td><td></td></tr> <tr><td>4</td><td></td><td></td></tr> </tbody> </table>		Rev.	Data/Date	Descriere Modificare / Modification description	1			2			3			4		
Rev.	Data/Date	Descriere Modificare / Modification description														
1																
2																
3																
4																