


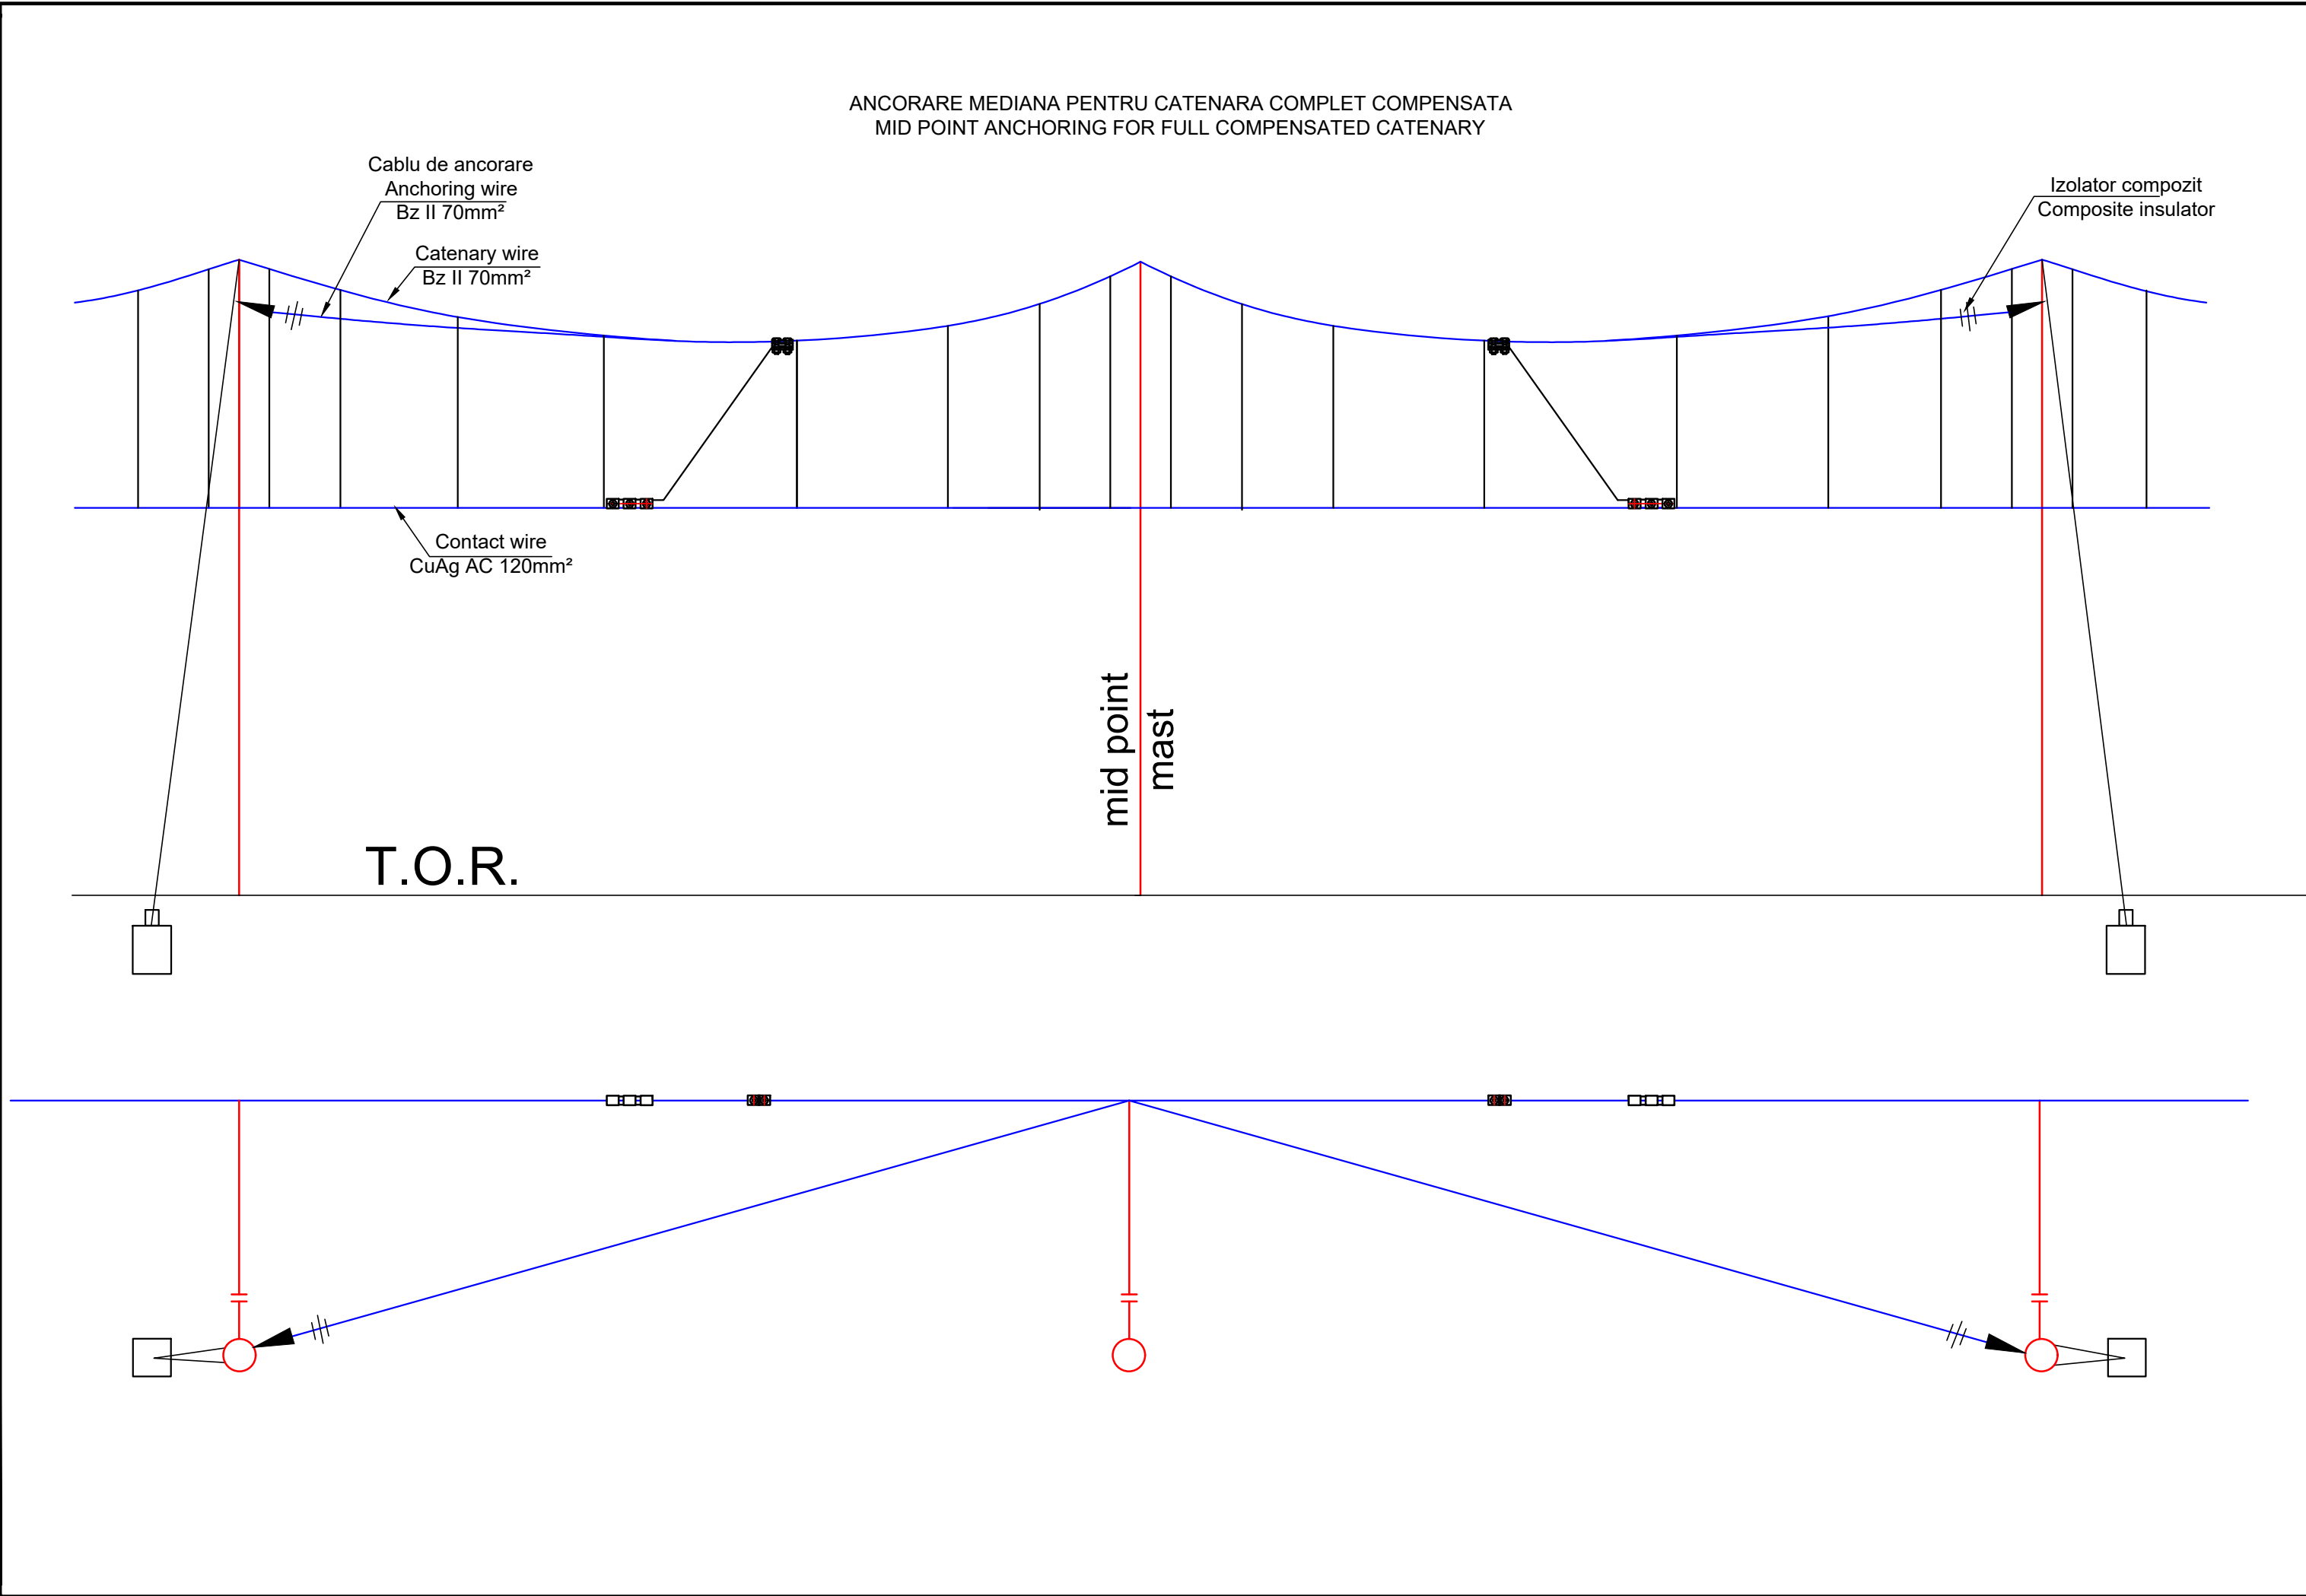

ENTITATE CONTRACTANTA CONTRACTING ENTITY				 C.N.C.F. "C.F.R." - S.A.							
CONTRACTANT CONTRACTOR				 Asocierea S.C. ISPCF S.A. - S.C. BAICONS IMPEX SRL							
		Nume Name		Data Date		Semnatura Signature					
Şef Proiect Project Manager		Gorgonetu Viorel		11.2024							
Verificat Checked		Spack Cristina		11.2024							
Proiectat Designed		Nan Mihaela		11.2024							
"Modernizarea liniilor şi instalaţiilor din Complexul Feroviar Bucureşti" Studiu de fezabilitate "Modernization lines and installations in the Bucharest Railway Complex Feasibility Study								Proiect / Project 38 / 2022			
								Faza / Phase S.F. F.S.			
Denumire / Title								Scara / Scale			
ANCORARE MEDIANA PENTRU CATENARA COMPLET COMPENSATA MID-POINT ANCHORING FOR FULL-COMPENSATED CATENARY											
Codificare / Codification System											
COBU SF LLC DPT 00 01 008 R00											
Istoricul reviziilor / Revision History											
Rev.	Data/Date	Descriere Modificare / Modification description									
1											
2											
3											
4											