



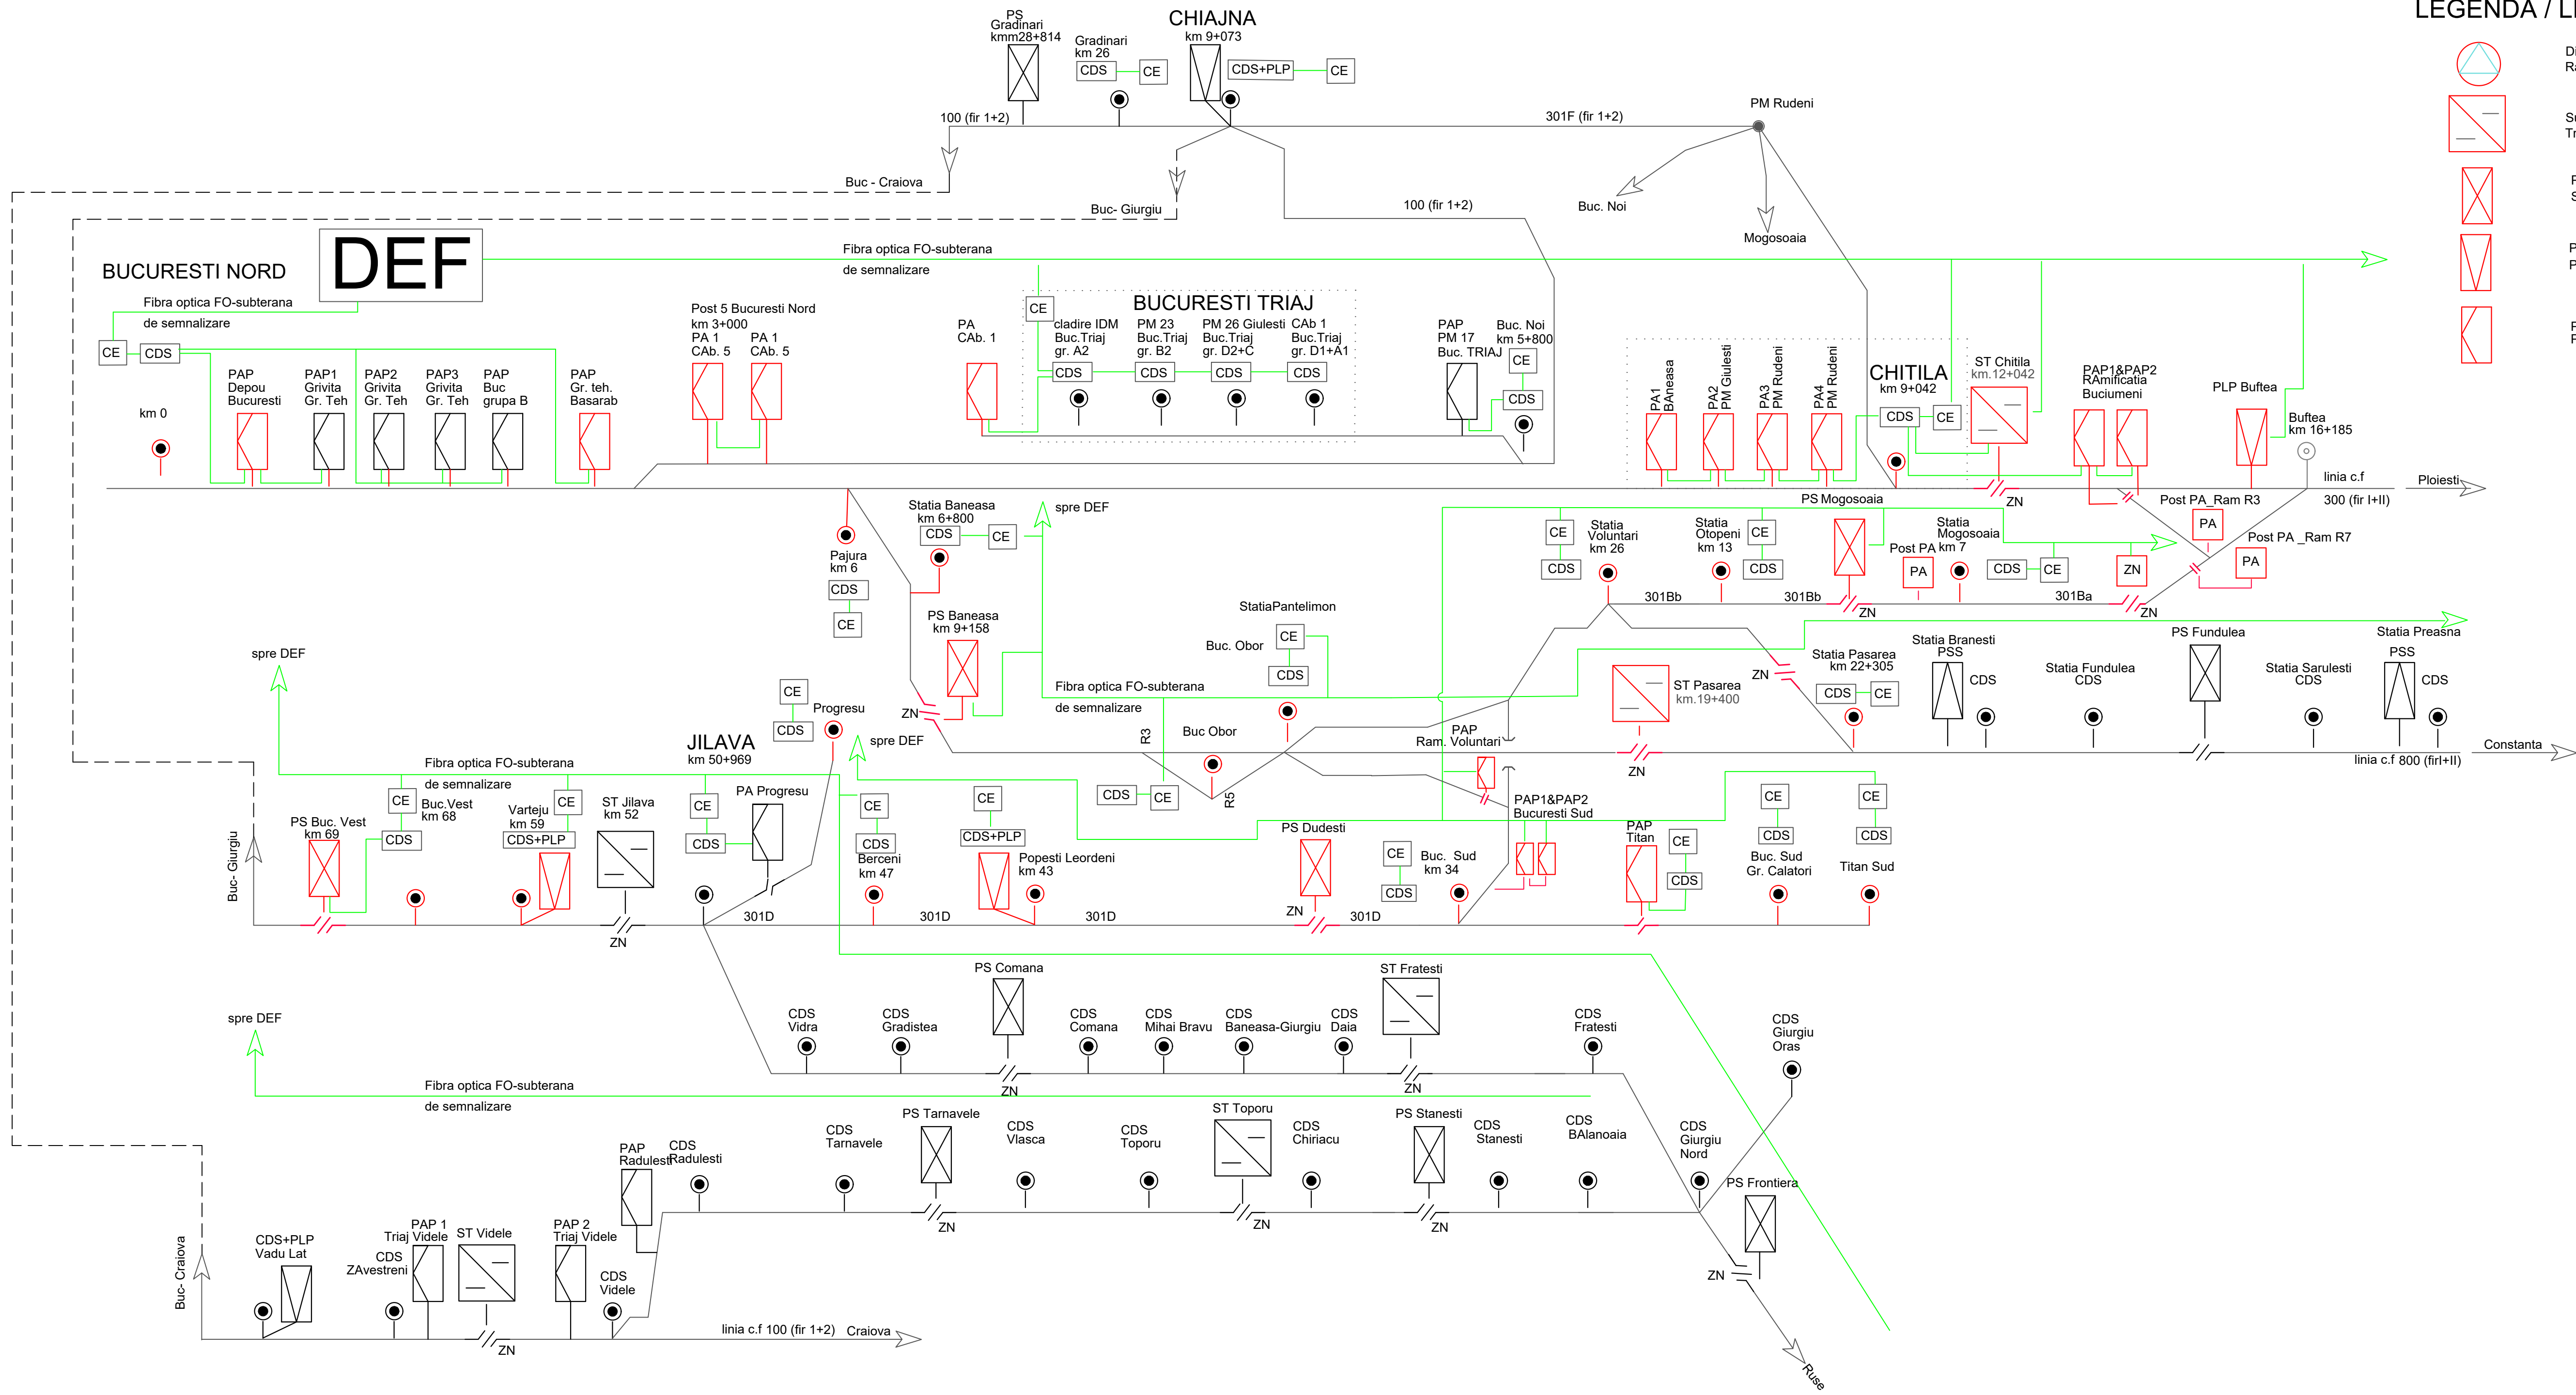

LEGENDA / LEGEND:

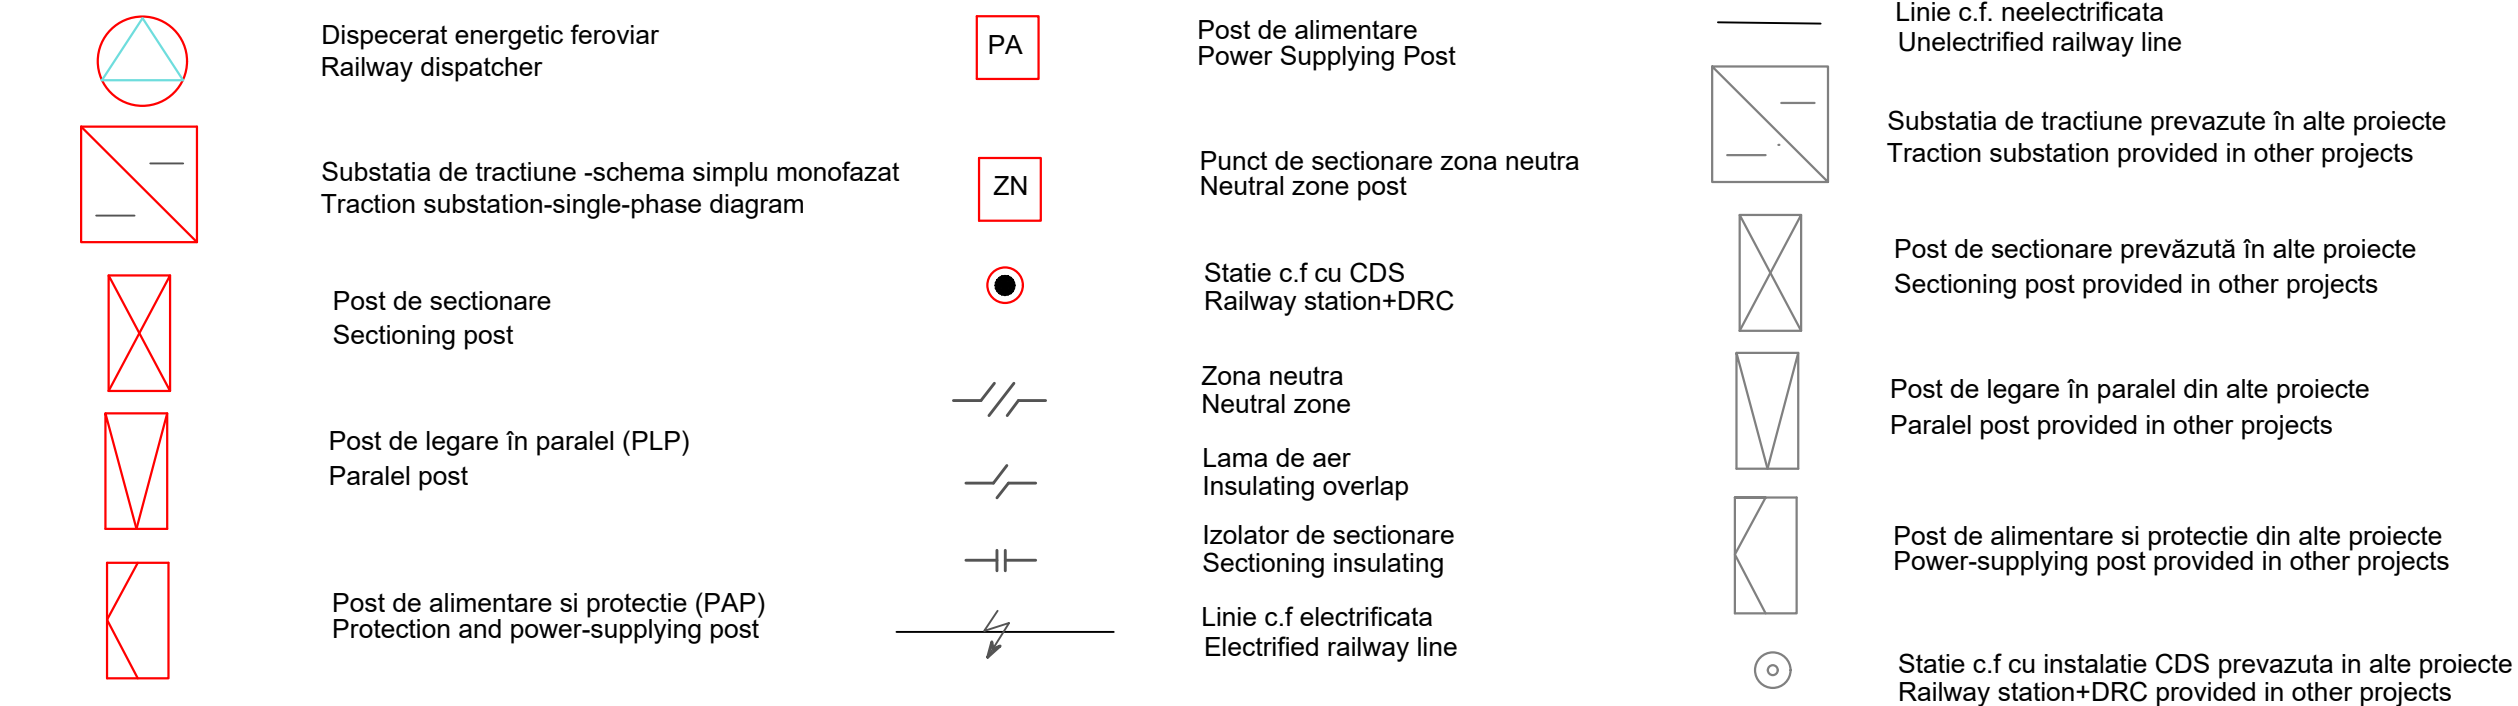

ENTITATE CONTRACTANTA  
CONTRACTING ENTITY

C.N.C.F. "C.F.R." - S.A.



CONTRACTANT  
CONTRACTOR

Asocierea S.C. ISPCF S.A. - S.C. BAICONS IMPEX SRL

|                                | Nume<br>Name     | Data<br>Date | Semnatura<br>Signature |
|--------------------------------|------------------|--------------|------------------------|
| Şef Proiect<br>Project Manager | Gorgonetu Viorel | 11.2024      |                        |
| Verificat<br>Checked           | Spack Cristina   | 11.2024      |                        |
| Proiectat<br>Designed          | Spack Cristina   | 11.2024      |                        |

"Modernizarea liniilor şi instalaţiilor din  
Complexul Feroviar Bucureşti"  
Studiu de fezabilitate

Proiect / Project  
38 / 2022

"Modernization lines and installations in the  
Bucharest Railway Complex  
Feasibility Study

Faza / Phase  
S.F.  
F.S.

Denumire / Title

Arhitectura sistem SCADA pentru instalatiile IFTE  
SCADA system architecture for IFTE installations

Scara / Scale

Codificare / Codification System

C O B U S F L E A D P A 0 0 0 1 0 0 3 R 0 0

| Istoricul revizilor / Revision History |           |                                                 |
|----------------------------------------|-----------|-------------------------------------------------|
| Rev.                                   | Data/Date | Descriere Modificare / Modification description |
| 1                                      |           |                                                 |
| 2                                      |           |                                                 |
| 3                                      |           |                                                 |
| 4                                      |           |                                                 |