


CONSOLA SIMPLA IZOLATA ORIZONTALA
SIMPLE HORIZONTAL INSULATED CANTILEVER

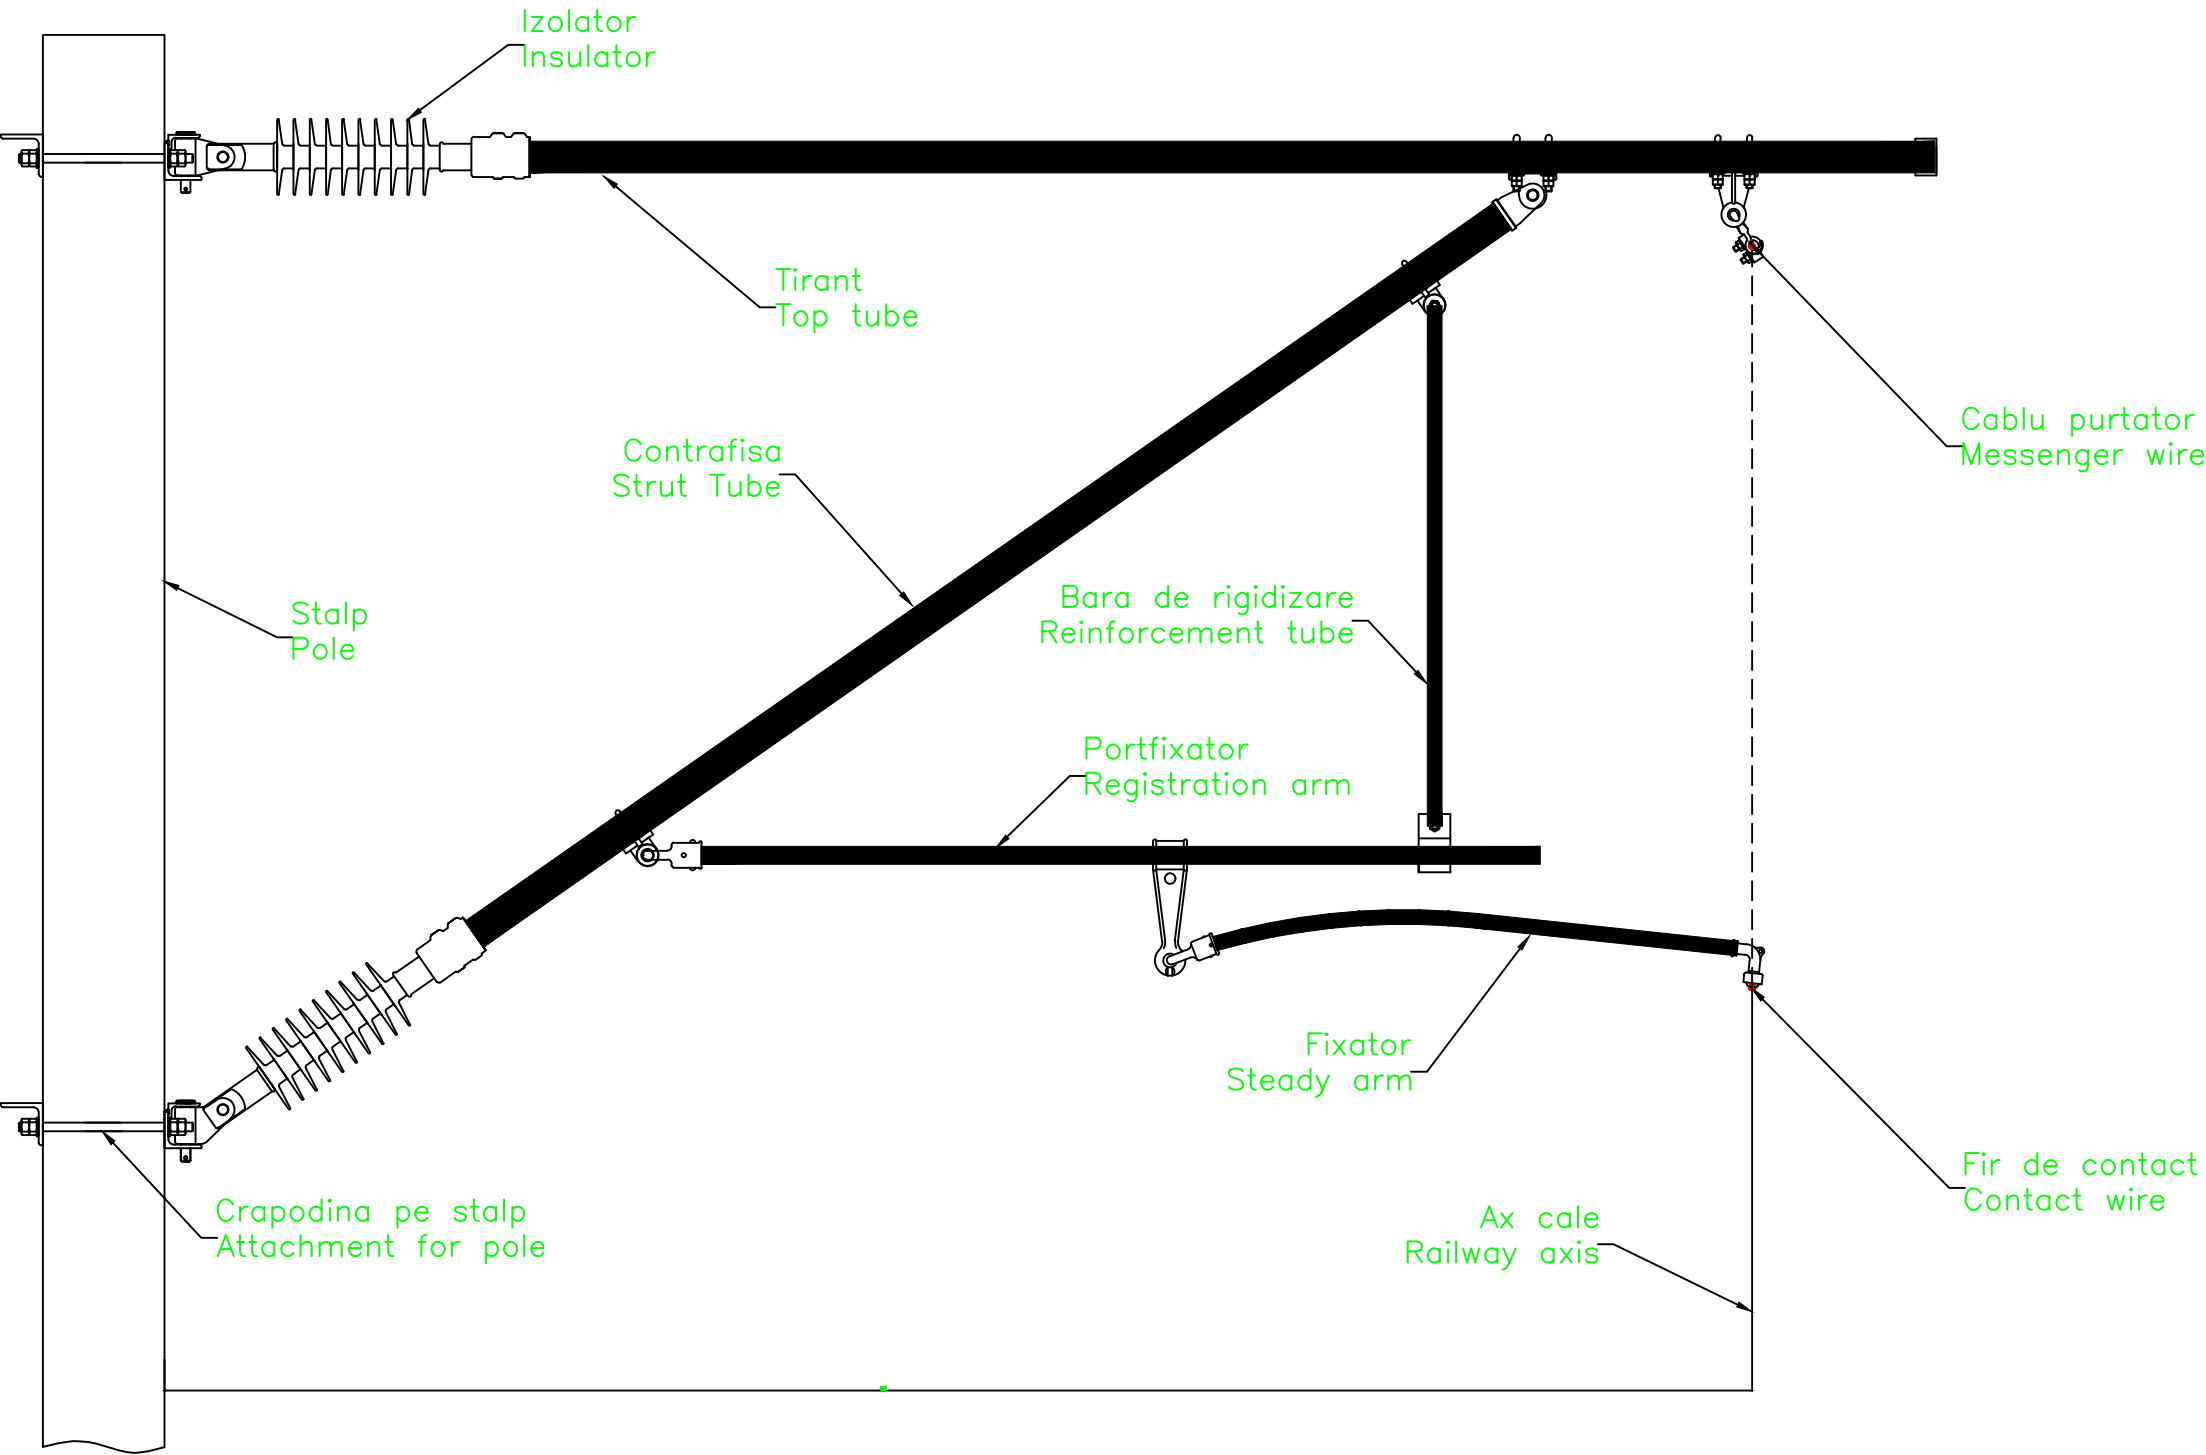

ENTITATE CONTRACTANTA
CONTRACTING ENTITY

C.N.C.F. "C.F.R." - S.A.



CONTRACTANT
CONTRACTOR

Asocierea S.C. ISPCF S.A. - S.C. BAICONS IMPEX SRL

	Nume Name	Data Date	Semnatura Signature
Şef Proiect Project Manager	Gorgonetu Viorel	11.2024	
Verificat Checked	Spack Cristina	11.2024	
Proiectat Designed	Nan Mihaela	11.2024	

"Modernizarea liniilor şi instalaţiilor din
Complexul Feroviar Bucureşti"
Studiu de fezabilitate

Proiect / Project
38 / 2022

"Modernization lines and installations in the
Bucharest Railway Complex
Feasibility Study

Faza / Phase
S.F.
F.S.

Denumire / Title

CONSOLA SIMPLA IZOLATA ORIZONTALA

SIMPLE HORIZONTAL INSULATED CANTILEVER

Scara / Scale

Codificare / Codification System

COBU SF LLC DPT 00 01 003 R00

Istoricul reviziilor / Revision History

Rev.	Data/Date	Descriere Modificare / Modification description
1		
2		
3		
4		