


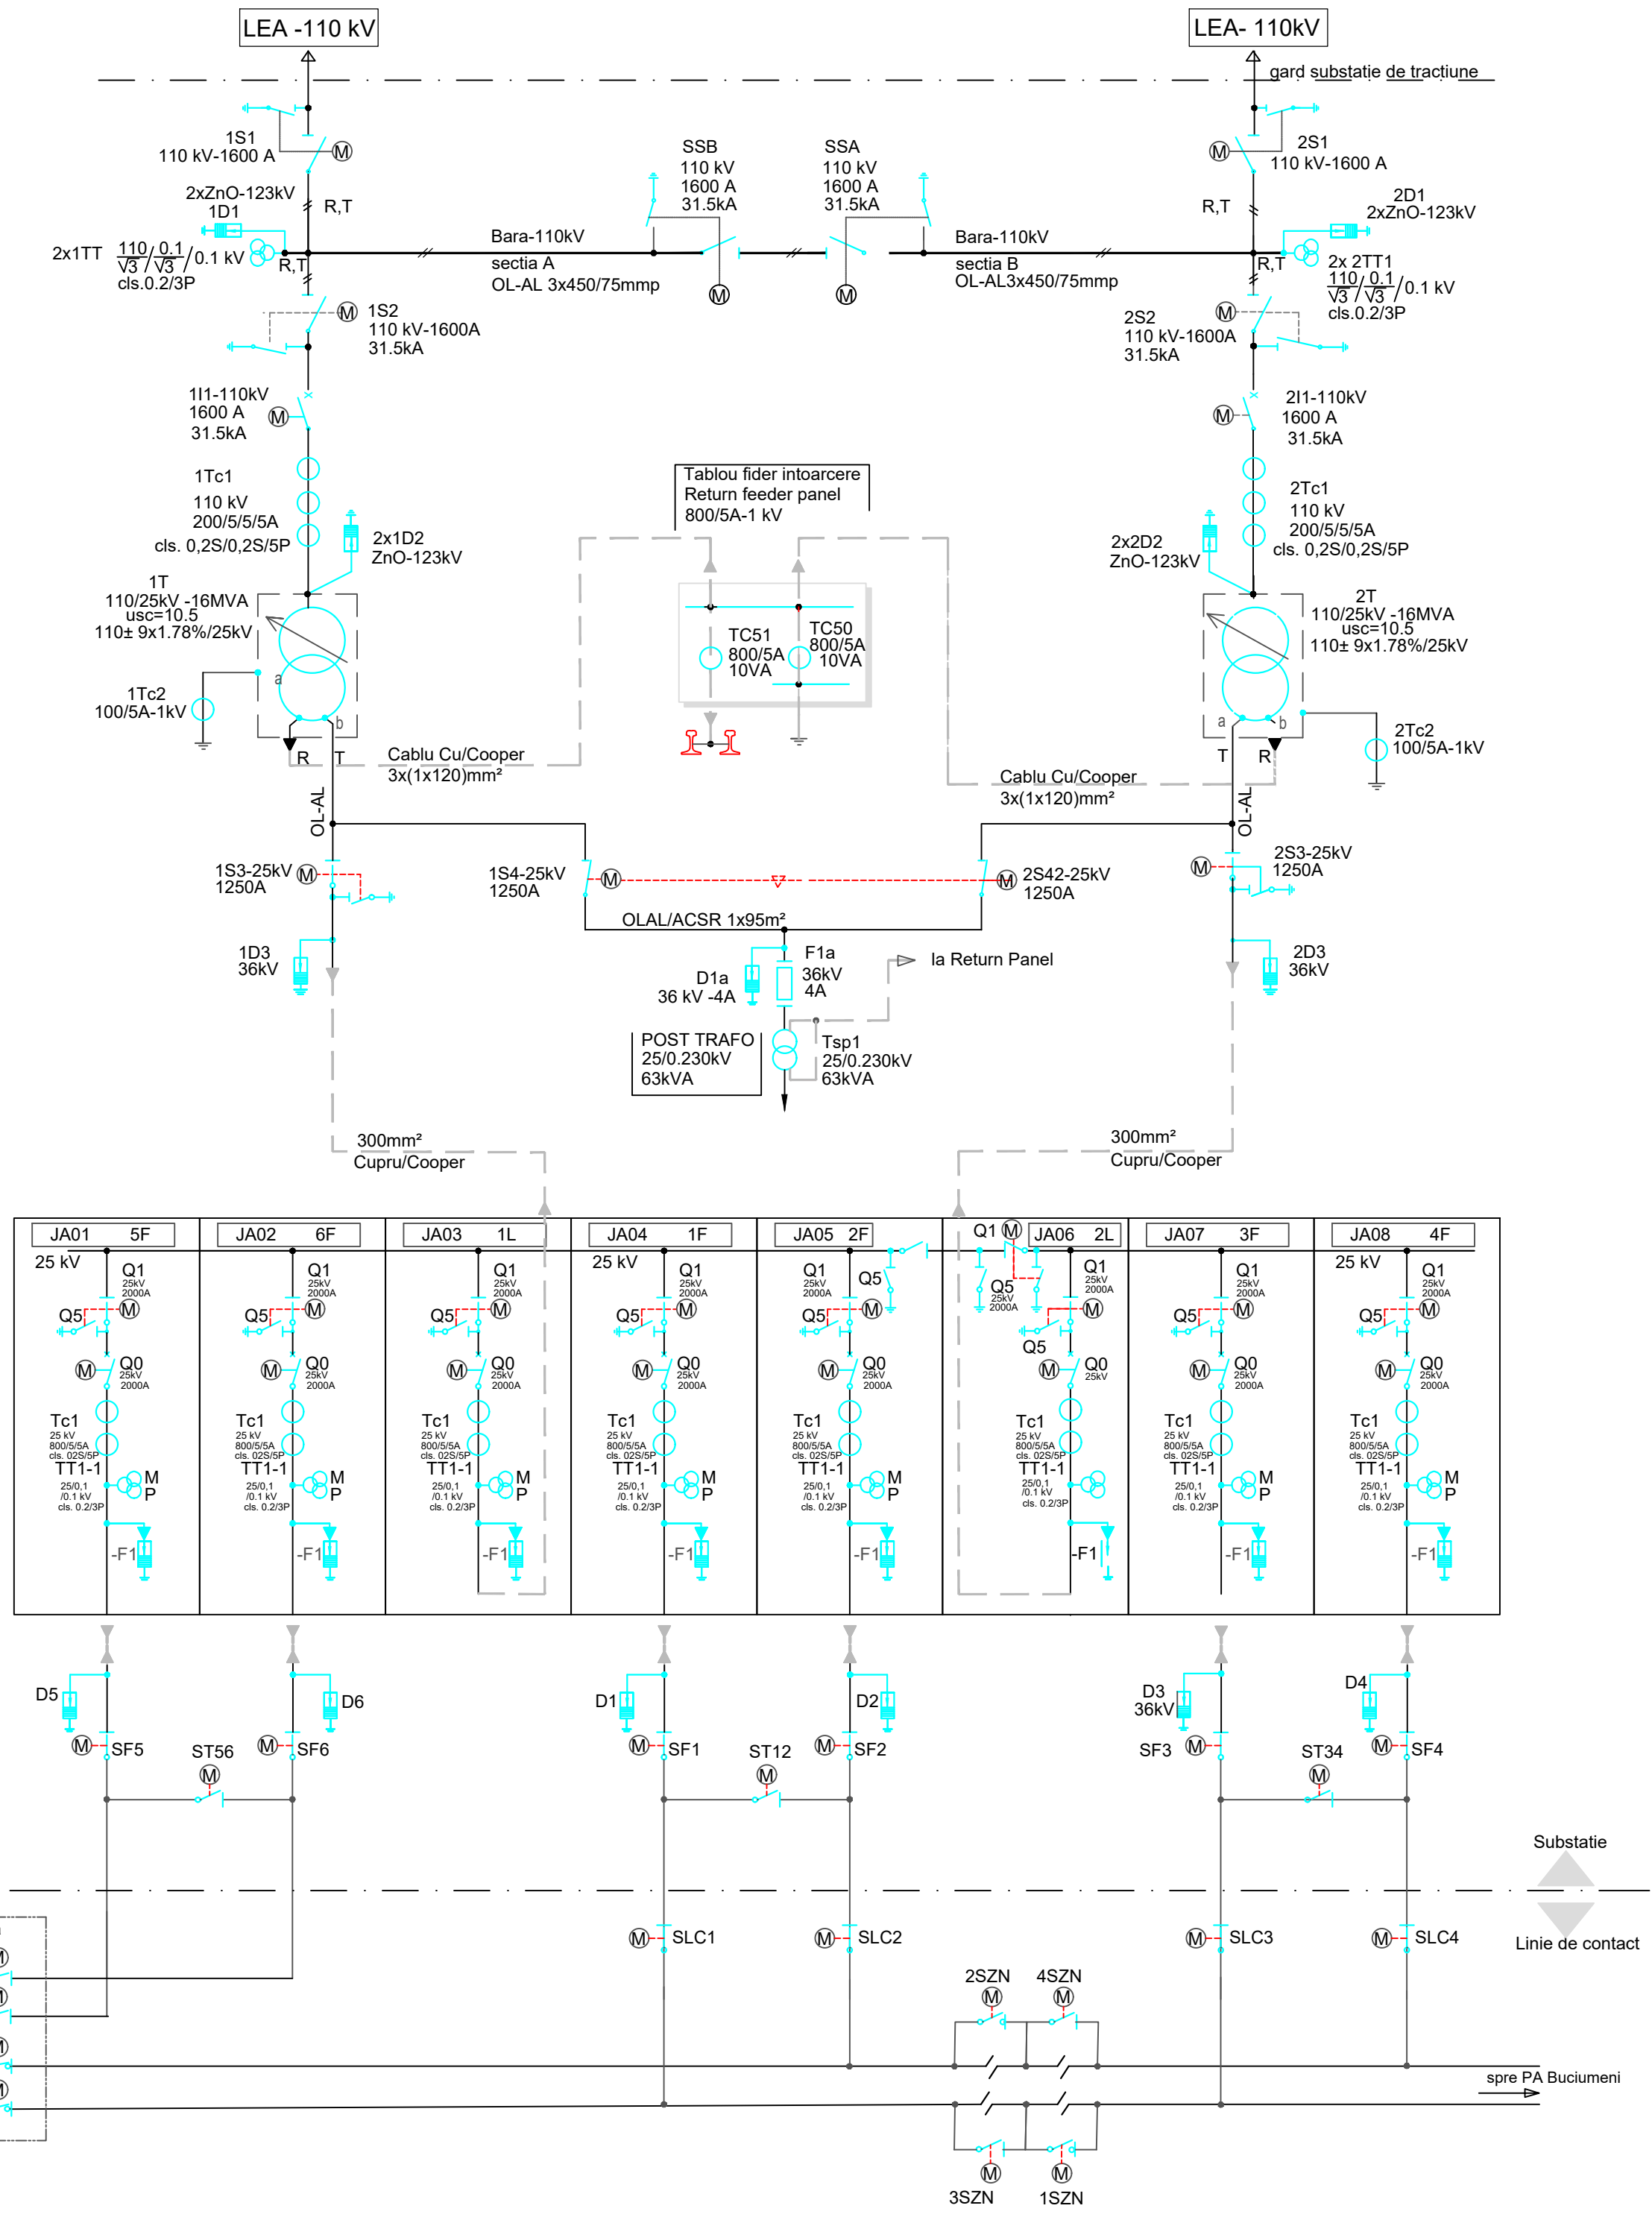

Legenda:
Legend:

Separator bipolar actionat cu motor cu CLP
Double-pole disconnector
motor-operated with grounding contact

Interrupitor bipolar
Two-pole circuit-breaker

Separator monopolar actionat electric cu CLP
Motor-operated single-pole disconnector
with grounding contact

Separator monopolar actionat electric fara CLP
Motor-operated single-pole disconnector
without grounding contact

Separator de sarcina actionat electric
Switch on load motor-operated

Transformator monofazat de tractiune
Single-phase traction transformer

Transformator monofazat de putere
Single-phase power transformer

Transformator de curent
Current transformer

Transformator de tensiune
Voltage transformer

Descarcator
Surge Arrester

Interblocaj
Interlock

Siguranta fuzibila
Fuse

Priza de pamant
Earth system

Cablu de energie electrica
Power cable

sectie bare -110kV
Sistem de bare bifazat
Two-phase bus-bar

ENTITATE CONTRACTANTA CONTRACTING ENTITY C.N.C.F. "C.F.R." - S.A.			
CONTRACTANT CONTRACTOR Asocierea S.C. ISPCF S.A. - S.C. BAICONS IMPEX SRL			
	Nume Name	Data Date	Semnatura Signature
Şef Proiect Project Manager	Gorgonetu Viorel	11.2024	
Verificat Checked	Spack Cristina	11.2024	
Proiectat Designed	Spack Cristina	11.2024	
"Modernizarea liniilor şi instalaţiilor din Complexul Feroviar Bucureşti" Studiu de fezabilitate "Modernization lines and installations in the Bucharest Railway Complex Feasibility Study			Proiect / Project 38 / 2022
			Faza / Phase S.F. F.S.
Denumire / Title			Scara / Scale
STE Chitila. Schema electrică monofilară Chitila traction substation. Electric diagram			
Codificare / Codification System			
COBU SF LEA DPA 32 01 001 R00			
Istoricul reviziilor / Revision History			
Rev.	Data/Date	Descriere Modificare / Modification description	
1			
2			
3			
4			