


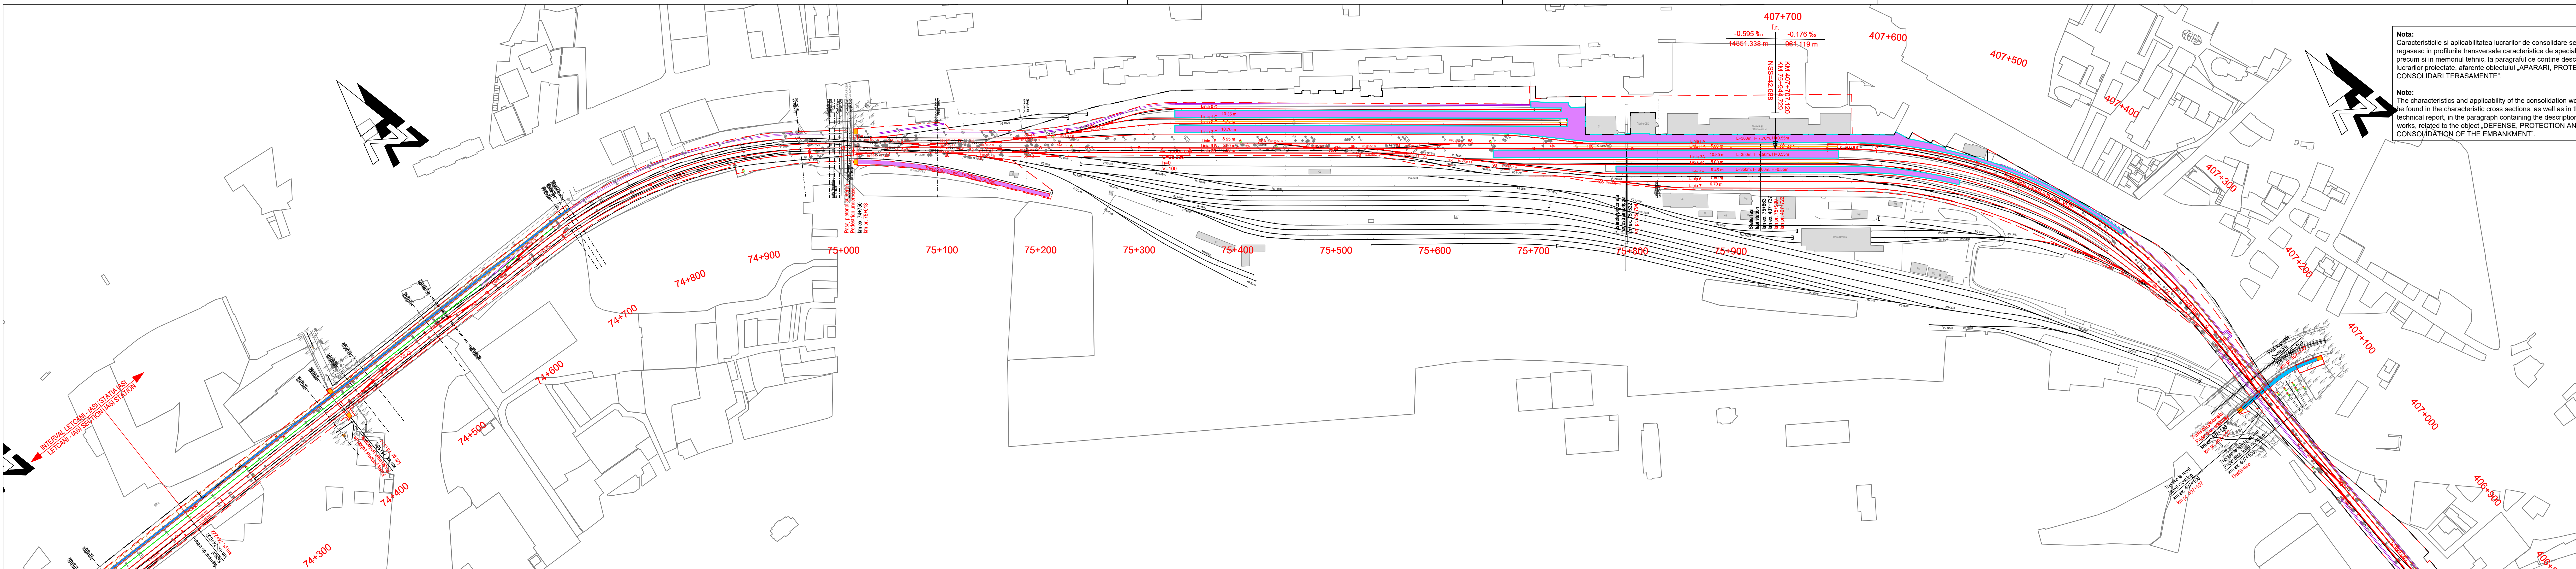

Nota:
Caracteristicile si aplicabilitatea lucrarilor de consolidare se regasesc in profilurile transversale caracteristice de specialitate, precum si in memoriul tehnic, la paragraful ce contine descrierea lucrarilor proiectate, aferente obiectului „APARARI, PROTECTII SI CONSOLIDARI TERASAMENTE”.

Note:
The characteristics and applicability of the consolidation works can be found in the characteristic cross sections, as well as in the technical report, in the paragraph containing the description of the works, related to the object „DEFENSE, PROTECTION AND CONSOLIDATION OF THE EMBANKMENT”.

- LEGENDA / LEGEND**
- Ax c.f. existent / existing railway axis
 - Aparat de cale existent / Existing turnout
 - Limita CFR / CFR limit
 - Ax c.f. proiectat / Designed railway axis
 - Aparat de cale proiectat / Designed turnout
 - Pod / podet proiectat / Designed Bridge / Culvert
 - Pod / podet existent de reabilitat / Existing Bridge / Culvert to be rehabilitated
 - Peron proiectat / Designed platform
 - Drum de intretinere / Maintenance road
 - Dren proiectat / Designed drain
 - Sant proiectat / Designed ditch
 - Lucrari de consolidare / Consolidation works
 - Panouri fonoabsorbante Tip 1 / Sound absorbing panels Type 1
 - Panouri fonoabsorbante Tip 2 / Sound absorbing panels Type 2
 - Semnal de intrare / Signal
 - Ampriza CF / Total land requirement
 - Limita CFR existent / CFR existing property
 - Gard de protectie / Protection fence
 - Separator de hidrocarburi amplasat pe sant / Hydrocarbon separator located on the ditch
 - Separator de hidrocarburi amplasat pe dren / Hydrocarbon separator located on the drain
 - Camin de vizitare / Inspection pit
 - Pilon iluminat / Pillar illuminated

Beneficiar / Entitate Contractanta Compania Natională de Cal Ferate „CFR” SA						
			01/10-2023		Regconfigurarea peroane / triplarea linie c.f.	
Rev. nr. / data			Obiectul reviziei			
Prestator: Asocierea TPF Inginerie SRL - SC ISPCF SA			Proiect:		Studiul de fezabilitate “Reabilitarea liniei de cale ferata Roman - Iasi - Frontiera”	
 			Obiect:		Terasamente si Suprastructura	
Proiectat	POPESCU B. Petre		Data: 11/2023	Titlul plansei:		Plan de situatie
Verificat	STU Marcus Ryan			Contract		Statia Iasi 1/2
Self proiect	HILDAGO Enrique			Faza	Scara:	Nr. plansa
			20/11.03.2020		SF	1:2000
						SF-20-Ts-0000-1048-R03